

1. BUILDING WILL BE DESIGNED (STRUCTURES) AS PER RELEVANT IS CODES FOR EARTH QUAKE RESISTANCE.
2. THE BUILDING IS ARTIFICIALLY LIT AND MECHANICALLY VENTILATED.

PROJECT :

REVISED BUILDING PLANS OF GROUP
HOUSING COLONY AREA MEASURING 25.087
ACRES (LICENCE NO. 123 OF 2012 DATED
20-12-2012 IN SECTOR-63, GURGAON, BEING
DEVELOPED BY ARLIE BUILDERS &
DEVELOPERS PVT. LTD. AND OTHERS IN
COLLABORATION WITH DLF HOME
DEVELOPERS LTD.(EARLIER KNOWN AS DLF
NEW GURGAON HOME DEVELOPERS PVT.LTD)

ARCHITECTURE:
ARCOP

ARCOP ASSOCIATES PVT LTD
Plot No. 36B, Sector-32, Institutional Area,
Gurgaon, Haryana. 122001, India
Tel.: 91-124-4595500
91-124-4595550
Fax: 91-124-4595550

TO BE READ WITH THIS OFFICE
MEMO NO. 2097
DATED: 20-01-2023

STP (HQ)	STP (HQ)	STP (G)	STP (H)
Member	Member	Member	Member
BPAC	BPAC	BPAC	BPAC

JD.
A.T.P.


Ram Avtar Bassi
JD(HQ)

ARCHITECT'S SEAL & SIGNATURE	OWNER'S SEAL & SIGNATURE
---------------------------------	-----------------------------

[Signature]
PRATEEK BHATNAGAR
ARCHITECT
M.C.A., A.I.A.,
Registration No.: CA/2003/02077

JAN.-2023.	Scale 1:100
------------	-------------


Drawing Title: -	GROUND & TYPICAL FLOOR STILT / GROUND AREA	Drawing No: - E-01
	CALCULATION, ONE UNIT AREA (SQ.FT)	

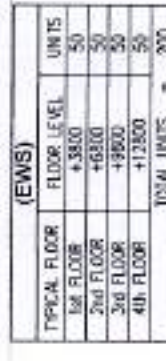

TYPICAL FLOOR PLAN
1ST to 4TH FLOOR PLAN
(EWS)



TYPE

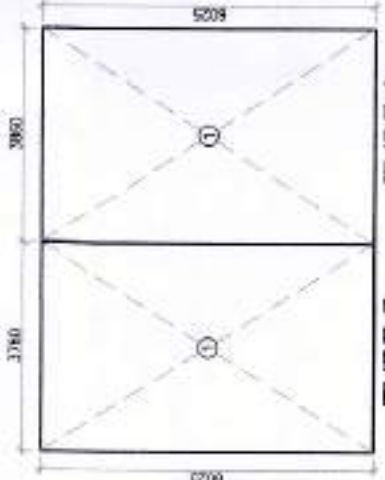

ONE UNIT AREA




TYPE-




TYPE-




TYPE

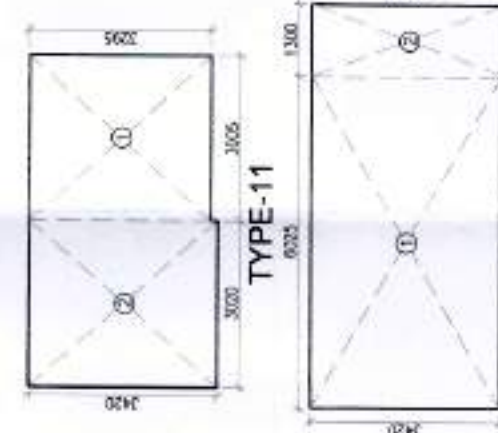



TYPE-10

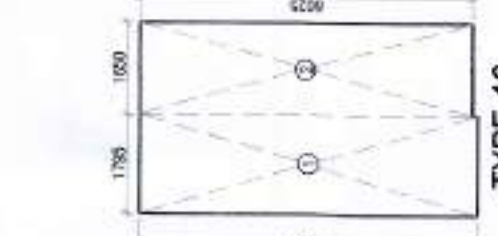

TYPE-12

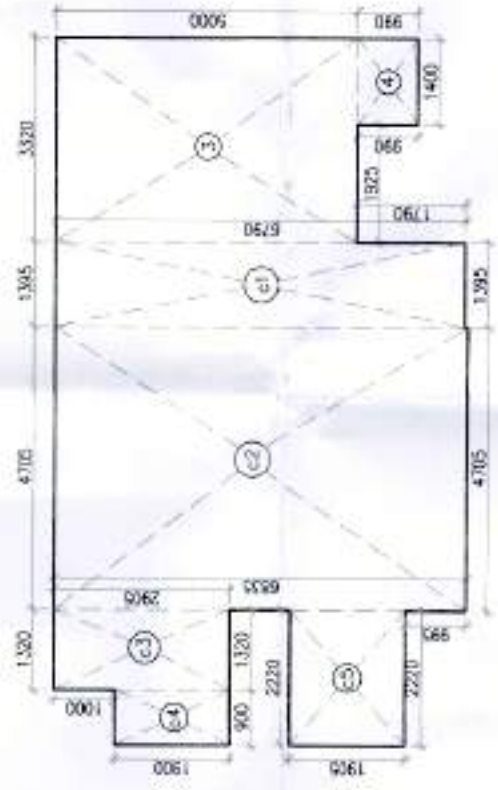

CONVENIENT SHOPPING

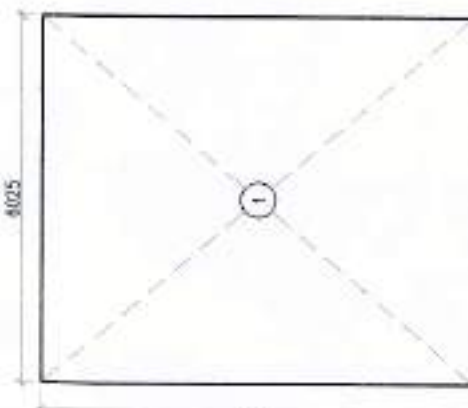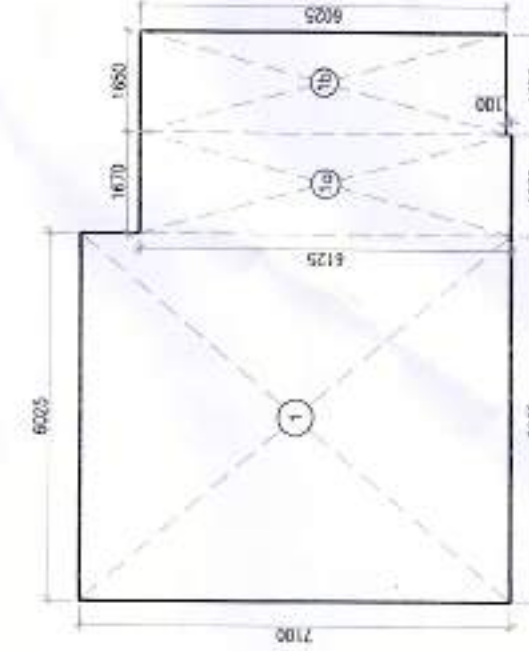

STILT /GROUND FLOOR
AREA CALCULATION
EWS



STILT/GROUND FLOOR PLAN

LEVEL 500
CAR PARKING IN STILT = 24 ECS.
2 WHEELER PARKING IN STILT = 65 UNITS = 32 ECS.
TOTAL PROVIDED ECS = 56 ECS
(EWS)

