



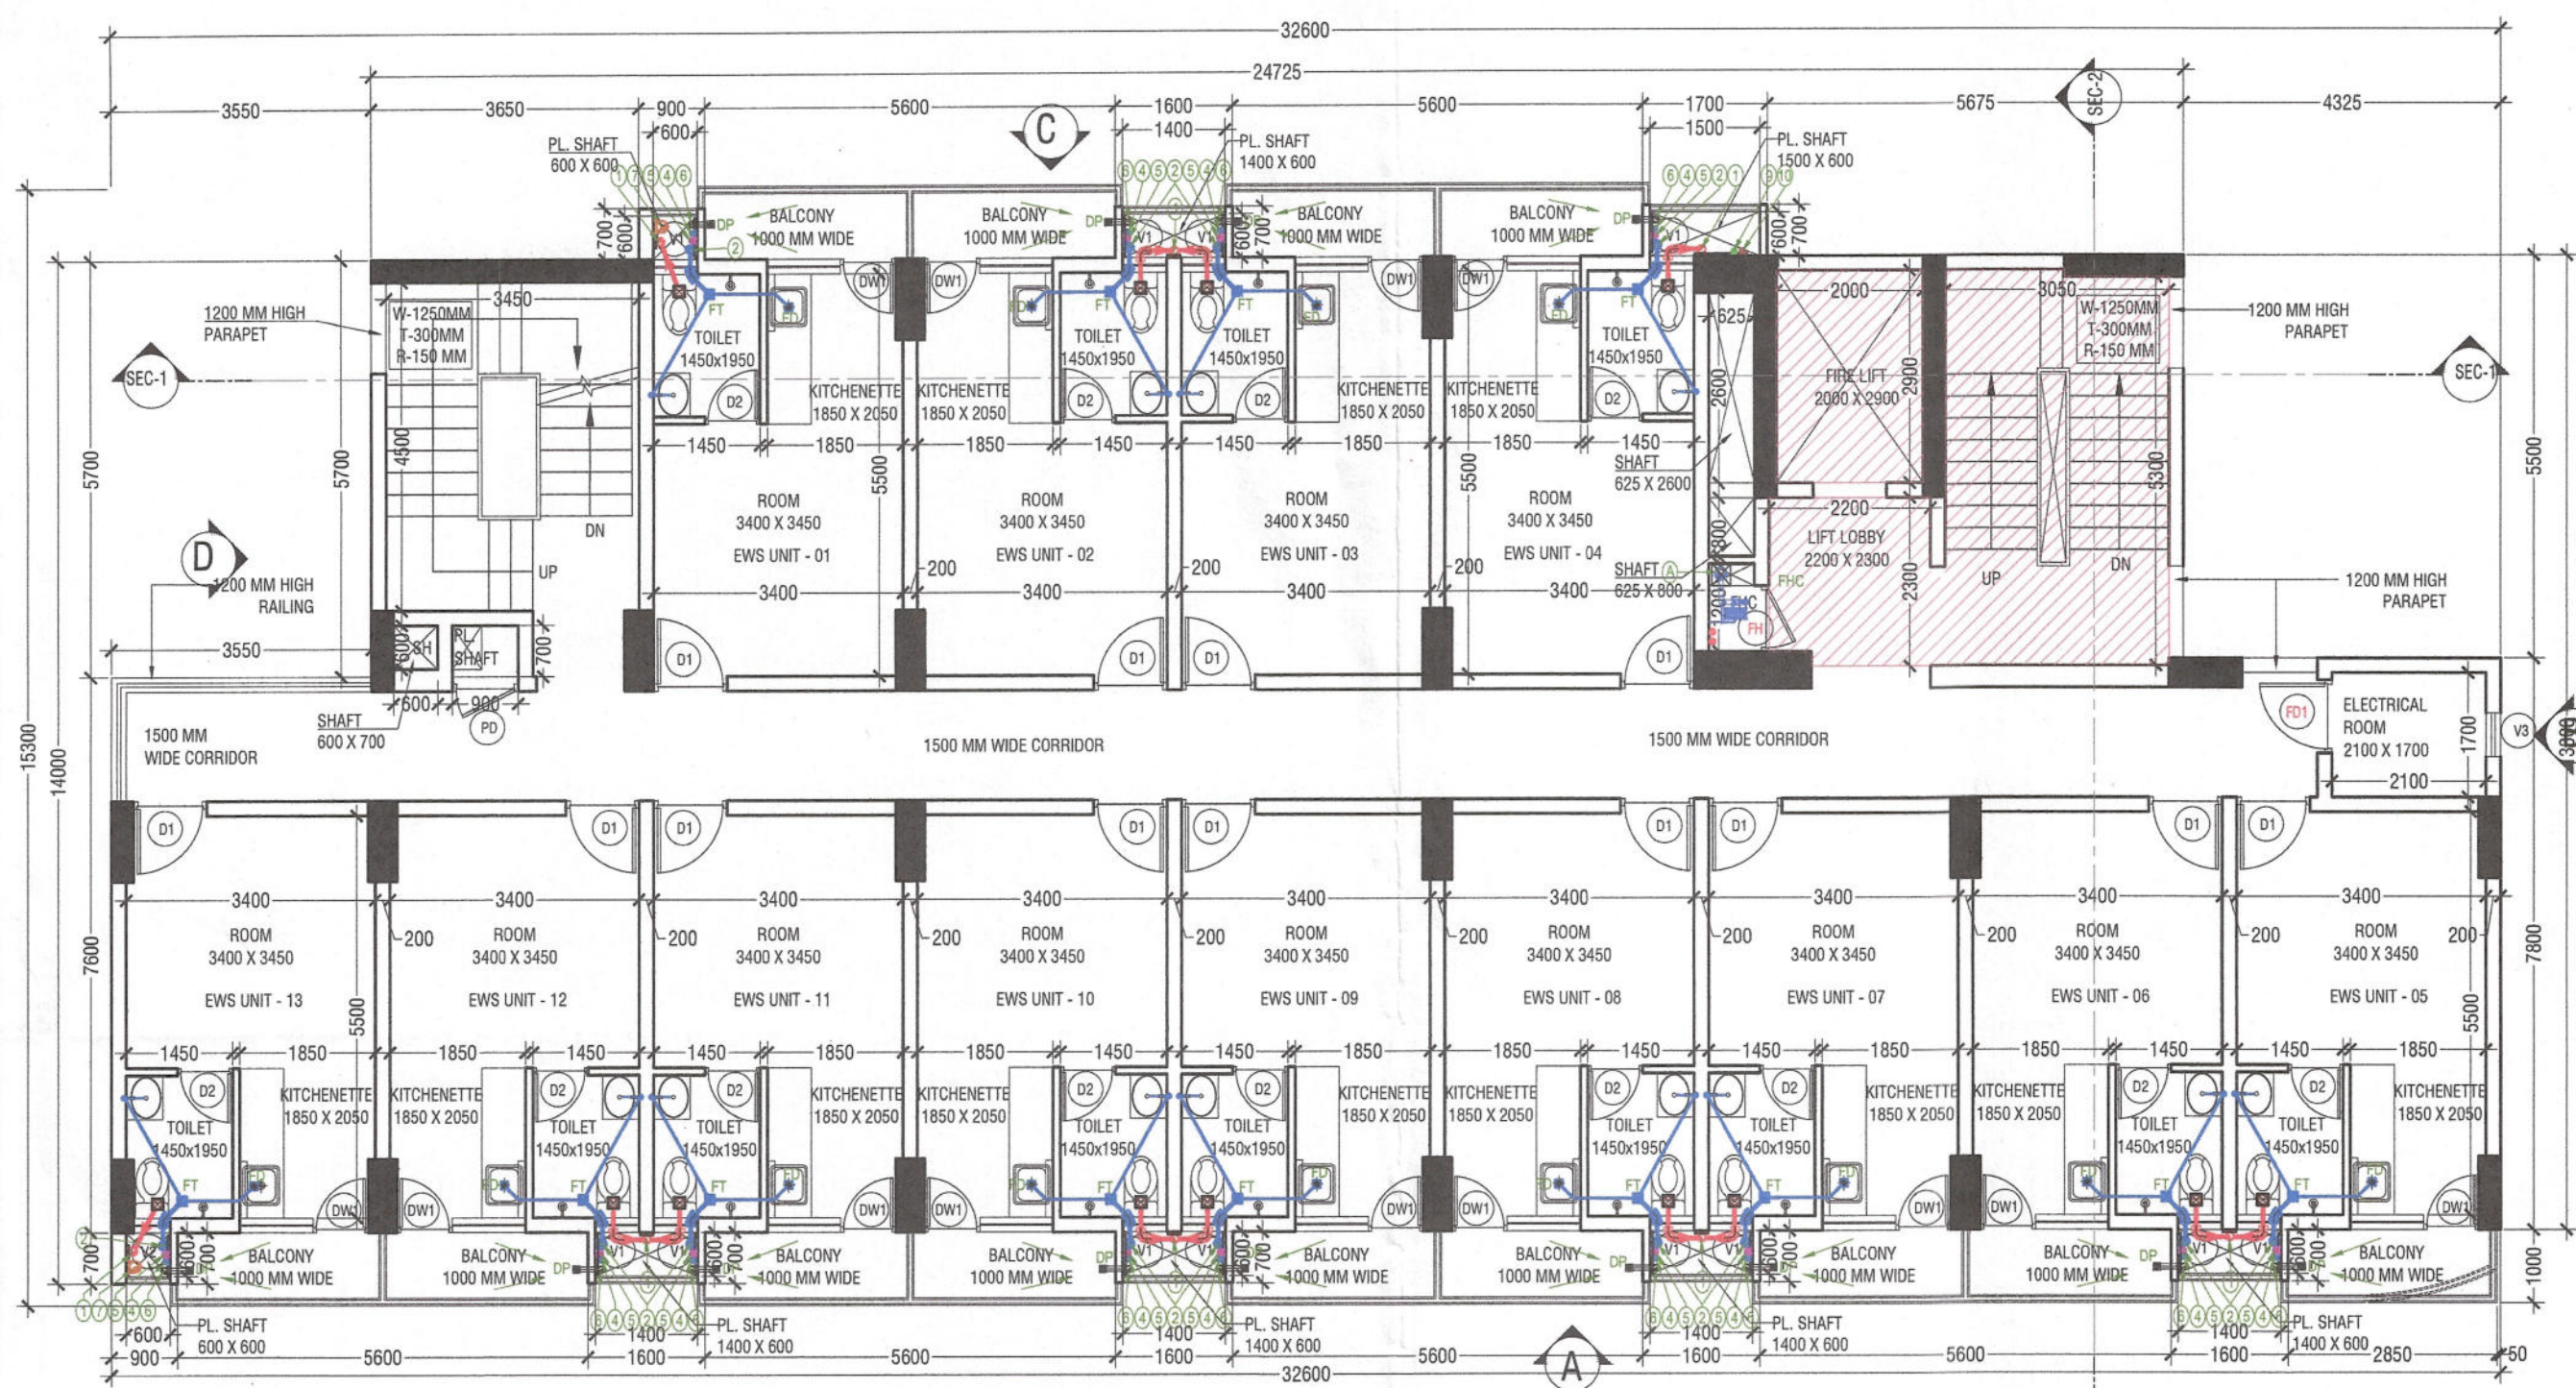


FIRST TO 6TH FLOOR PLAN (EWS)

EWS AREA DETAILS			
FLOORS	FAR AREA (IN SQMT.)	NON FAR AREA (IN SQMT.)	BUILTUP AREA (IN SQMT.)
GROUND FLOOR	72.283	326.270	398.553
1ST FLOOR	341.803	55.805	397.608
2ND FLOOR	341.803	55.805	397.608
3rd FLOOR	341.803	55.805	397.608
4th FLOOR	341.803	55.805	397.608
5th FLOOR	341.803	55.805	397.608
6th FLOOR	341.803	55.805	397.608
7th FLOOR	261.823	55.805	317.628
TERRACE (MUMTY & OHT)		57.289	57.289
TOTAL FAR AREA ON ALL FLOOR	2384.920	774.194	3159.114


EWS UNIT CARPET AREA CALCULATIONS				
S. No.	WIDTH	LENGTH	NOS.	AREA IN SQMT
ADDITIONS (A)				
C1	3.400	5.500	1	18.700
TOTAL ADDITIONS (A)				= 18.700
TOTAL EWS UNIT CARPET AREA AREA (A) =				= 18.700

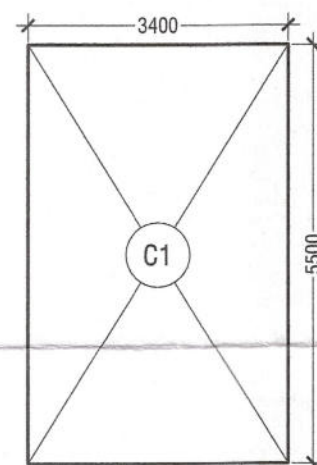

EWS UNIT CARPET AREA DIAGRAM

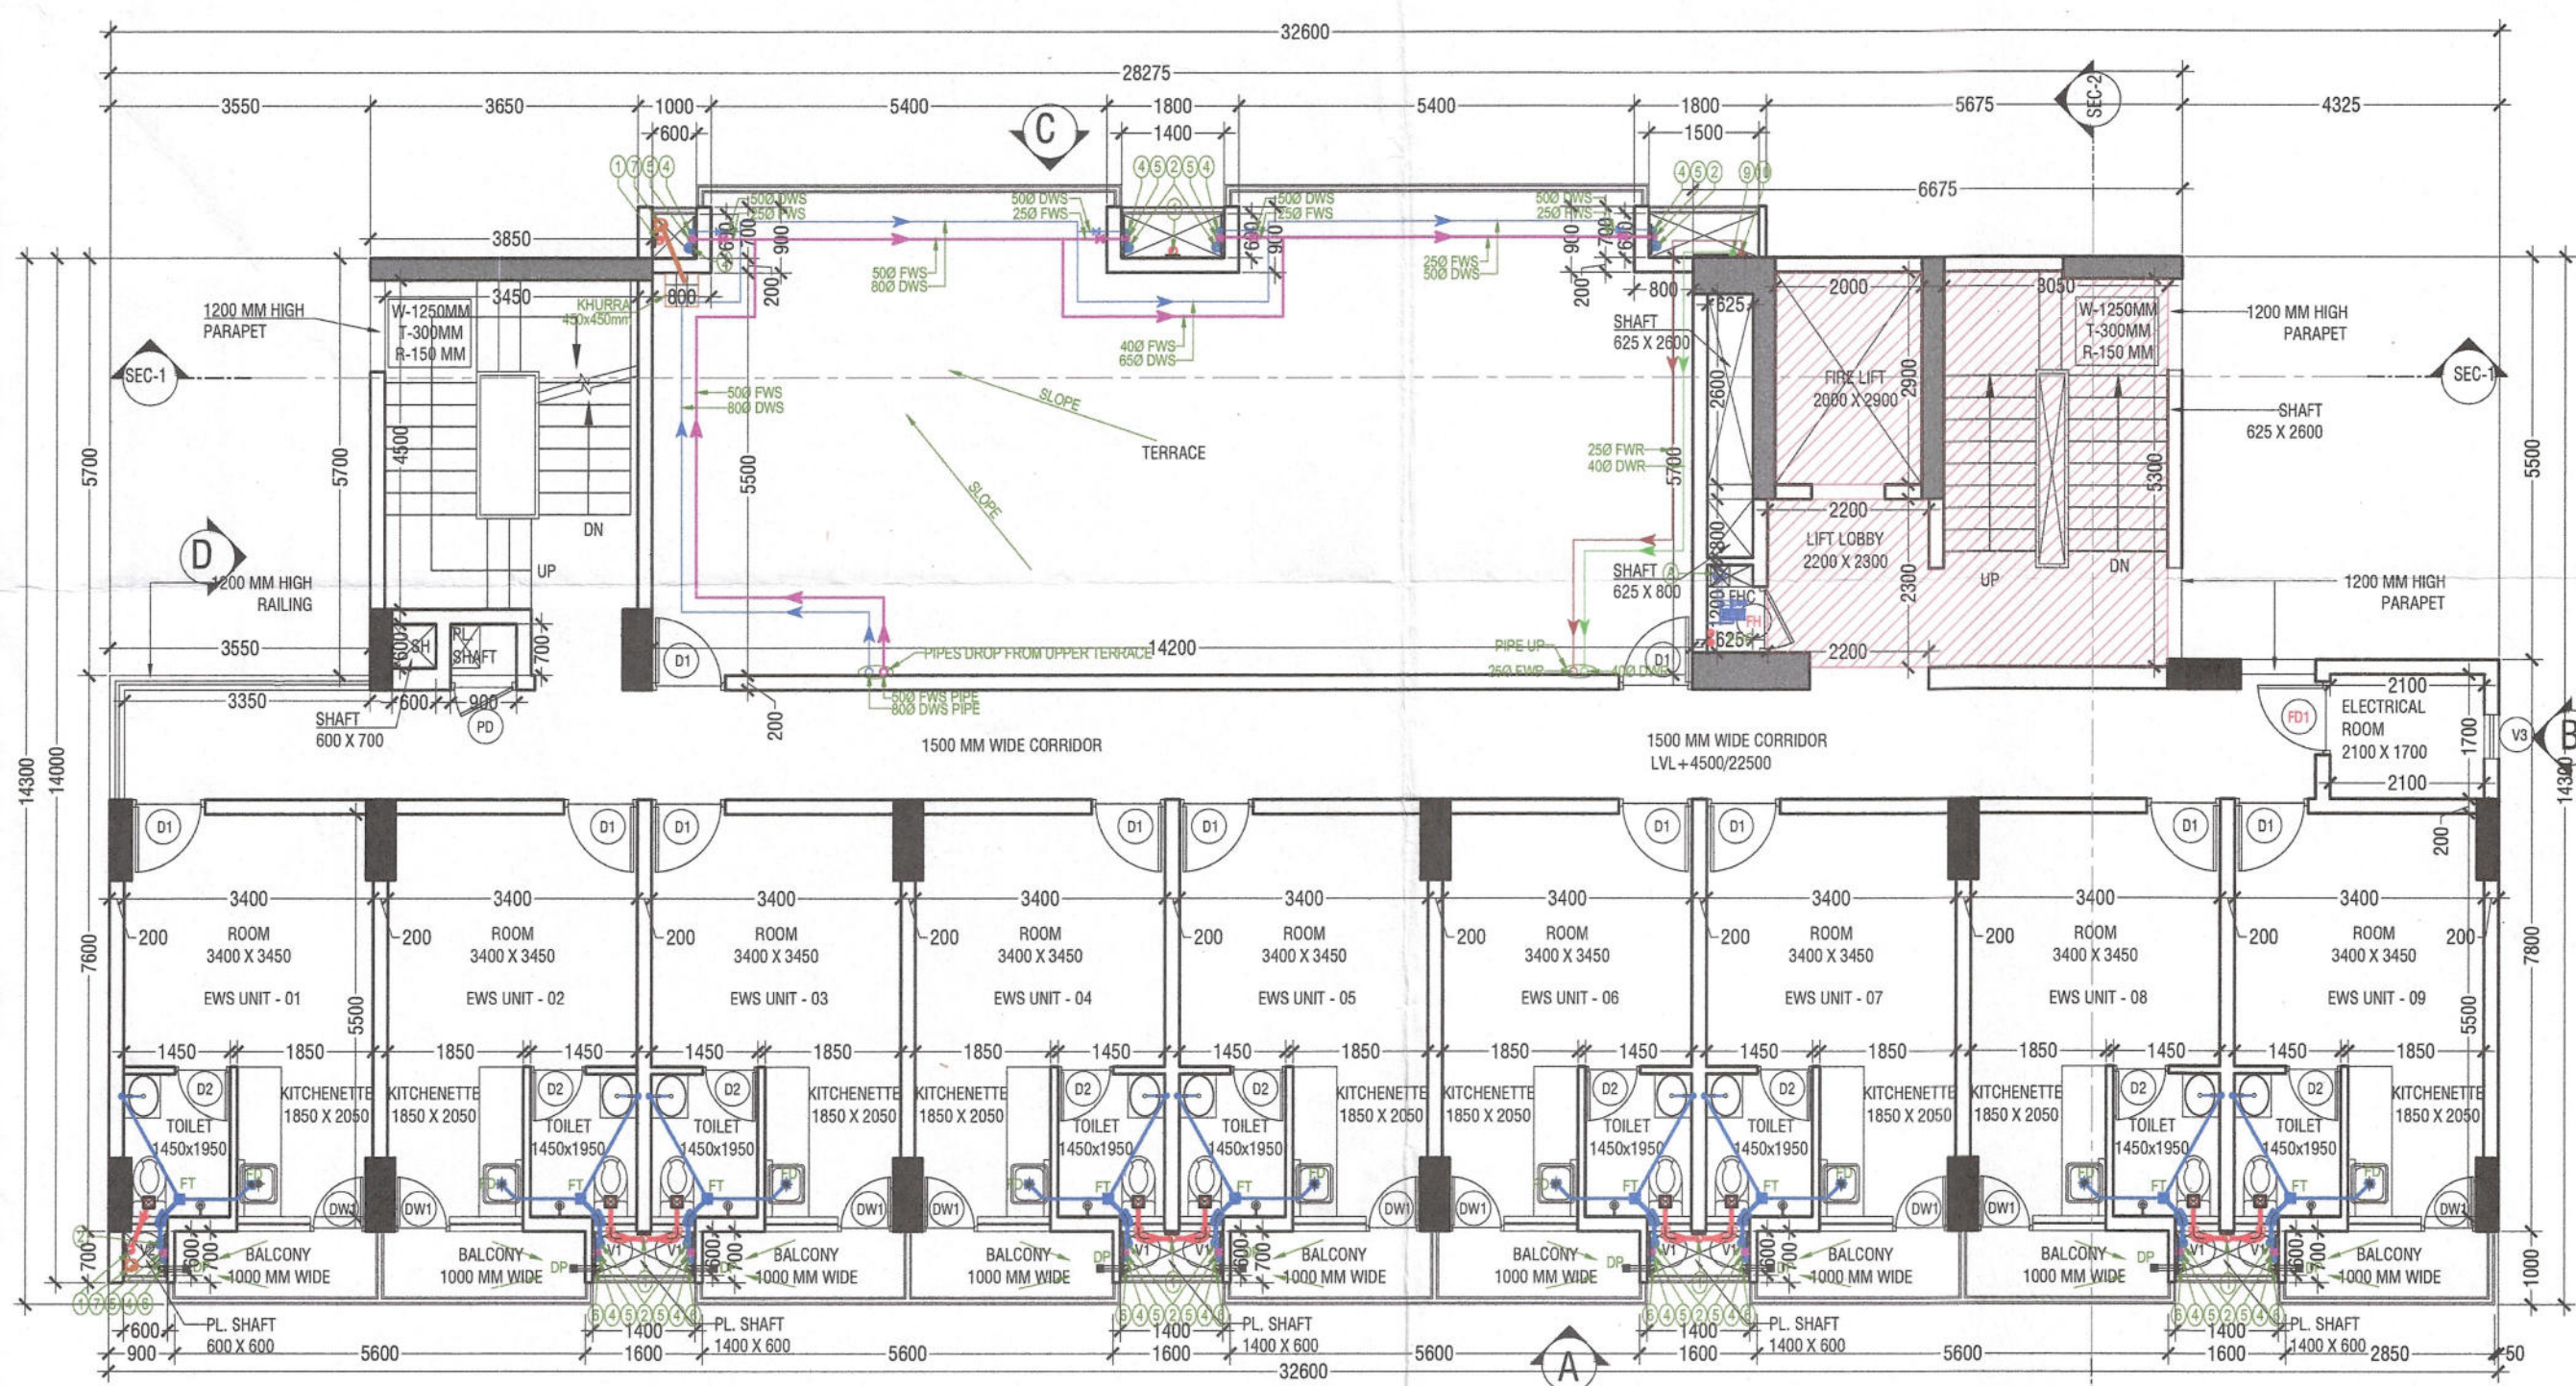


7TH FLOOR PLAN (EWS)

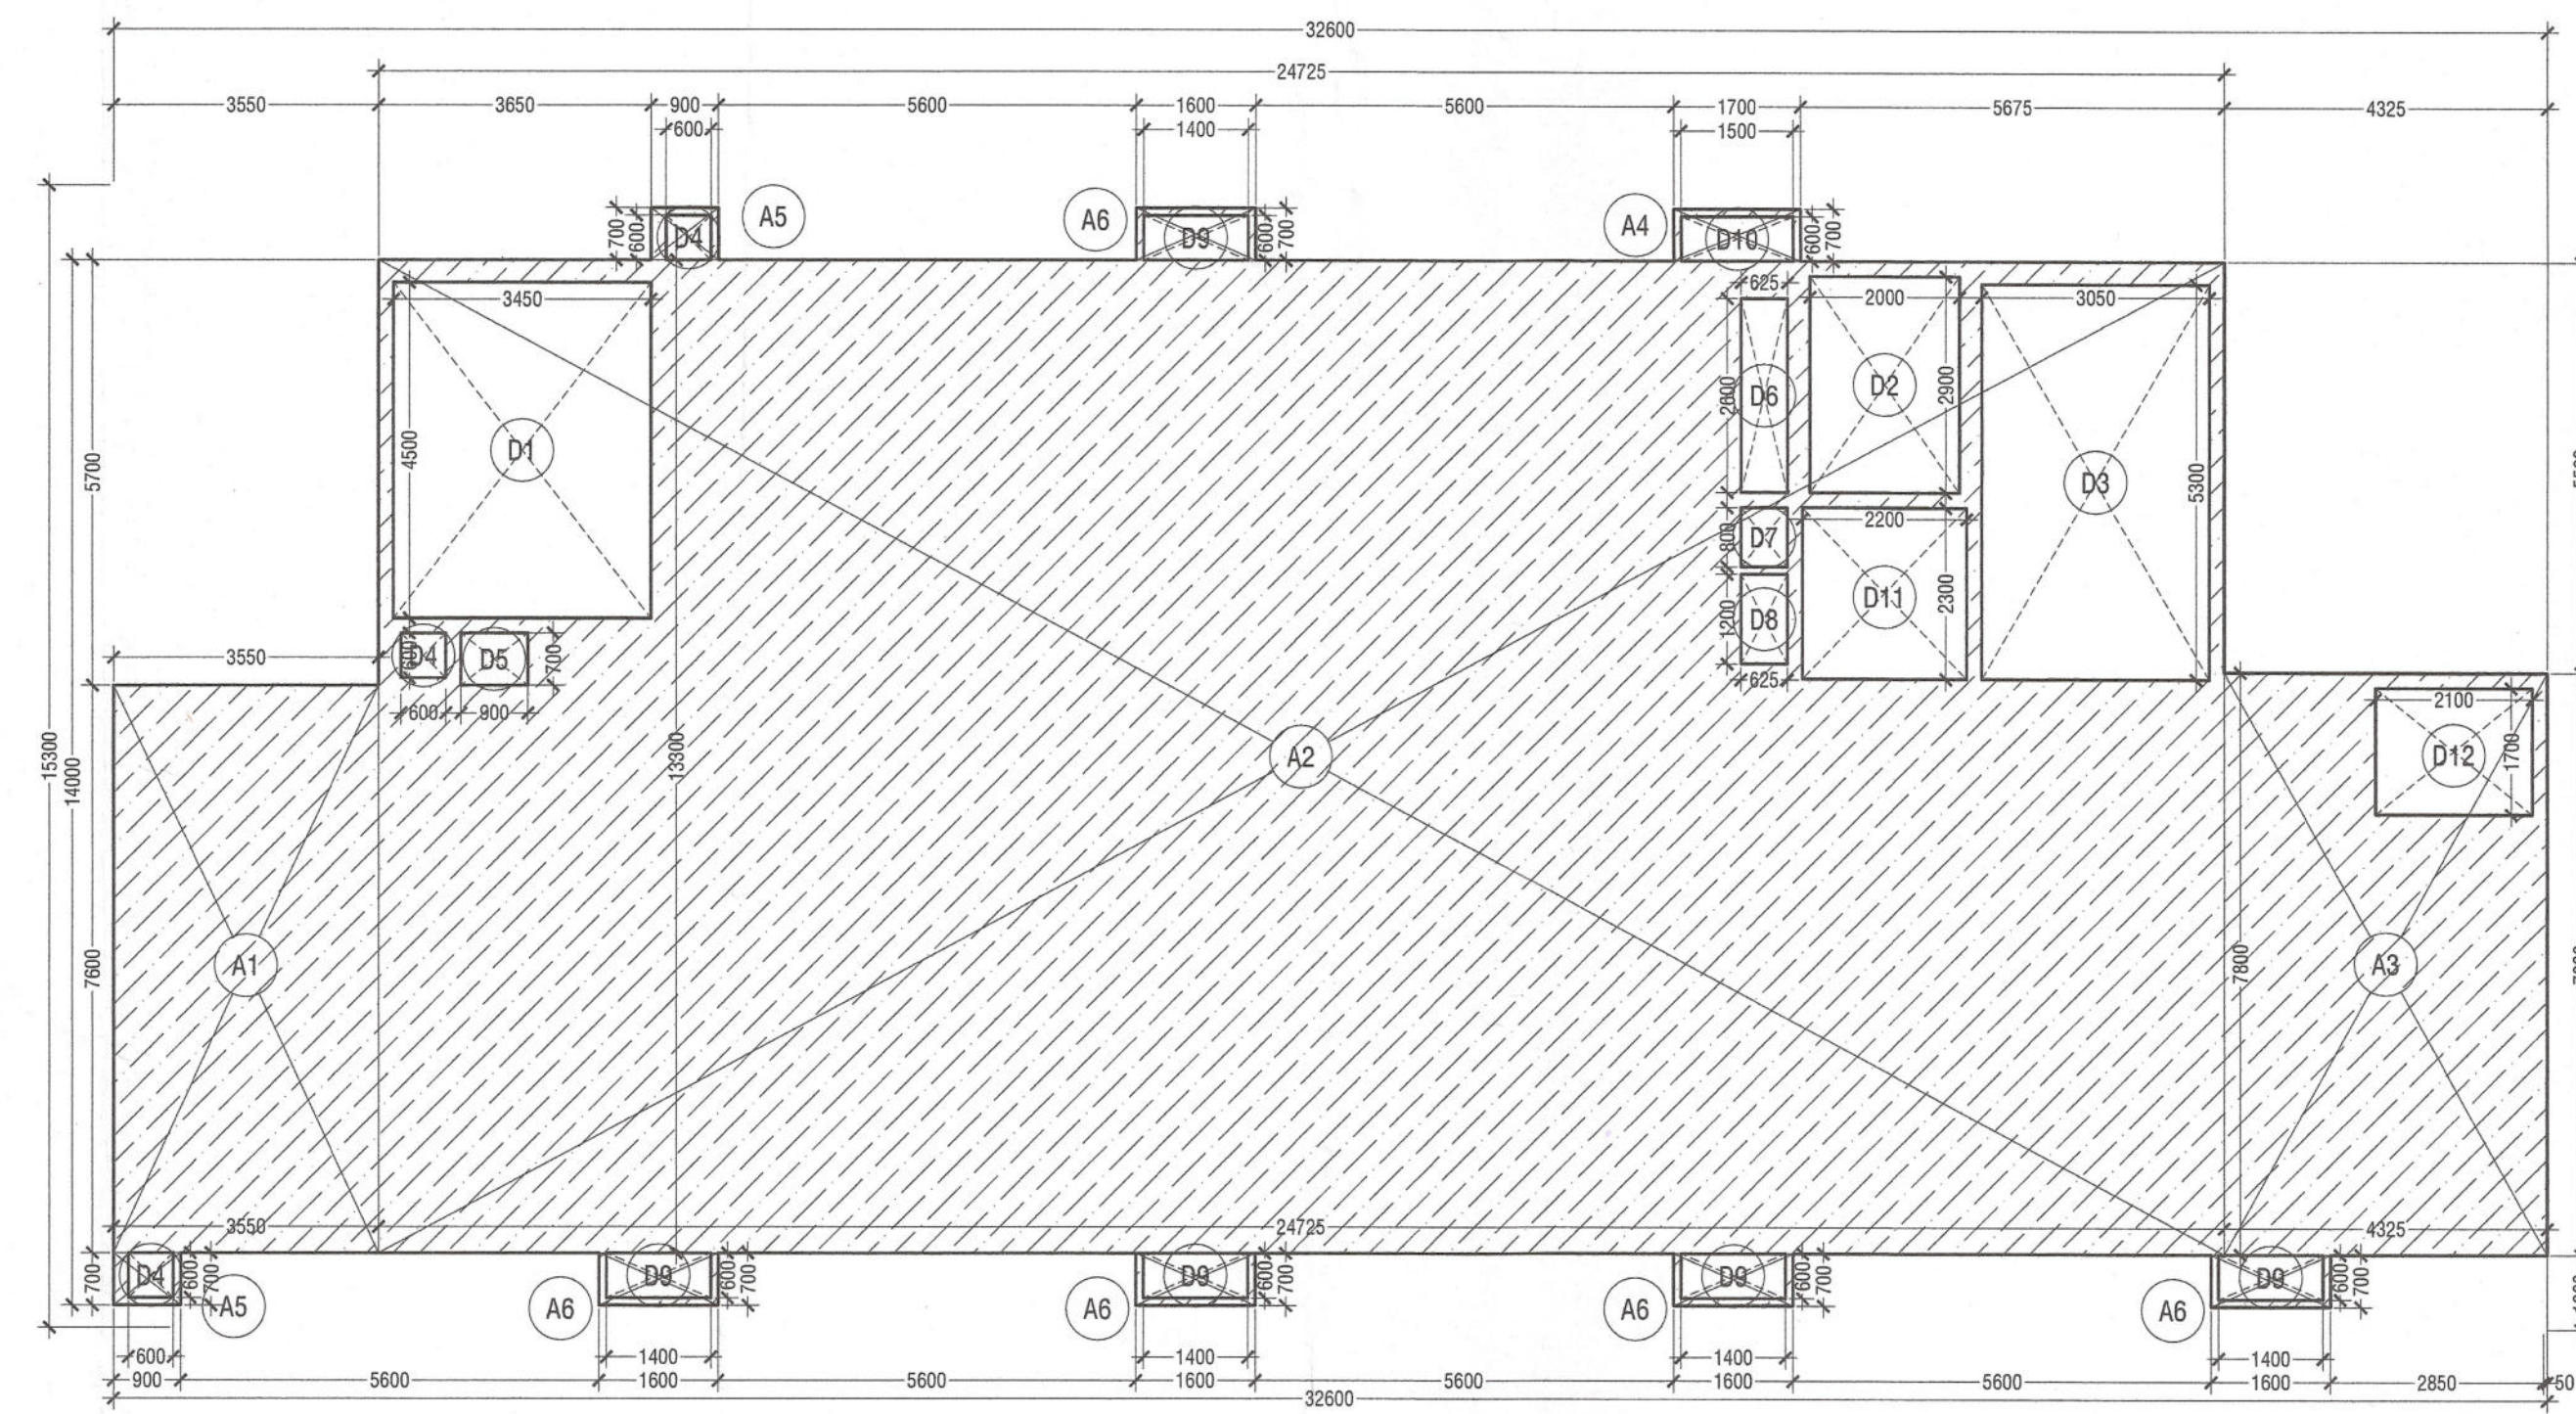

FIRST TO 6TH TYPICAL FLOOR AREA DIAGRAM

TYPICAL FLOOR FAR AREA CALCULATIONS				
S. No.	WIDTH	LENGTH	NOS.	AREA IN SQMT
ADDITIONS (A)				
A1	3.550	7.600	1	26.980
A2	24.725	13.300	1	328.843
A3	4.325	7.800	1	33.735
A4	1.700	0.700	1	1.190
A5	0.900	0.700	2	1.260
A6	1.600	0.700	5	5.600
TOTAL ADDITION (A)				= 397.608
DEDUCTIONS (D)				
D1	3.450	4.500	1	15.525
D2	2.000	2.900	1	5.800
D3	3.050	5.300	1	16.165
D4	0.600	0.600	3	1.080
D5	0.900	0.700	1	0.630
D6	0.625	2.600	1	1.625
D7	0.625	0.800	1	0.500
D8	0.625	1.200	1	0.750
D9	1.400	0.600	5	4.200
D10	1.500	0.600	1	0.900
D11	2.200	2.300	1	5.060
D12	2.100	1.700	1	3.570
TOTAL DEDUCTIONS (D)				55.805
TOTAL TYPICAL FLOOR FAR AREA (A-D) =				341.803

7TH FLOOR FAR AREA CALCULATIONS				
S. No.	WIDTH	LENGTH	NOS.	AREA IN SQMT
ADDITIONS (A)				
A1	3.850	5.700	1	21.945
A2	6.675	5.700	1	38.066
A3	28.275	7.600	1	214.890
A4	4.325	7.800	1	33.735
A5	0.900	0.700	1	0.630
A6	1.600	0.700	4	4.480
A7	1.000	0.700	1	0.700
A8	1.800	0.900	1	1.620
A9	1.800	0.700	1	1.260
A10	0.800	0.200	2	0.32
TOTAL ADDITION (A)				= 317.628
DEDUCTIONS (D)				
D1	3.450	4.500	1	15.525
D2	2.000	2.900	1	5.800
D3	3.050	5.300	1	16.165
D4	0.600	0.600	3	1.080
D5	0.900	0.700	1	0.630
D6	0.625	2.600	1	1.625
D7	0.625	0.800	1	0.500
D8	0.625	1.200	1	0.750
D9	1.400	0.600	5	4.200
D10	1.500	0.600	1	0.900
D11	2.200	2.300	1	5.060
D12	2.100	1.700	1	3.570
TOTAL DEDUCTIONS (D)				55.805
TOTAL 7TH FLOOR FAR AREA (A-D) =				261.823

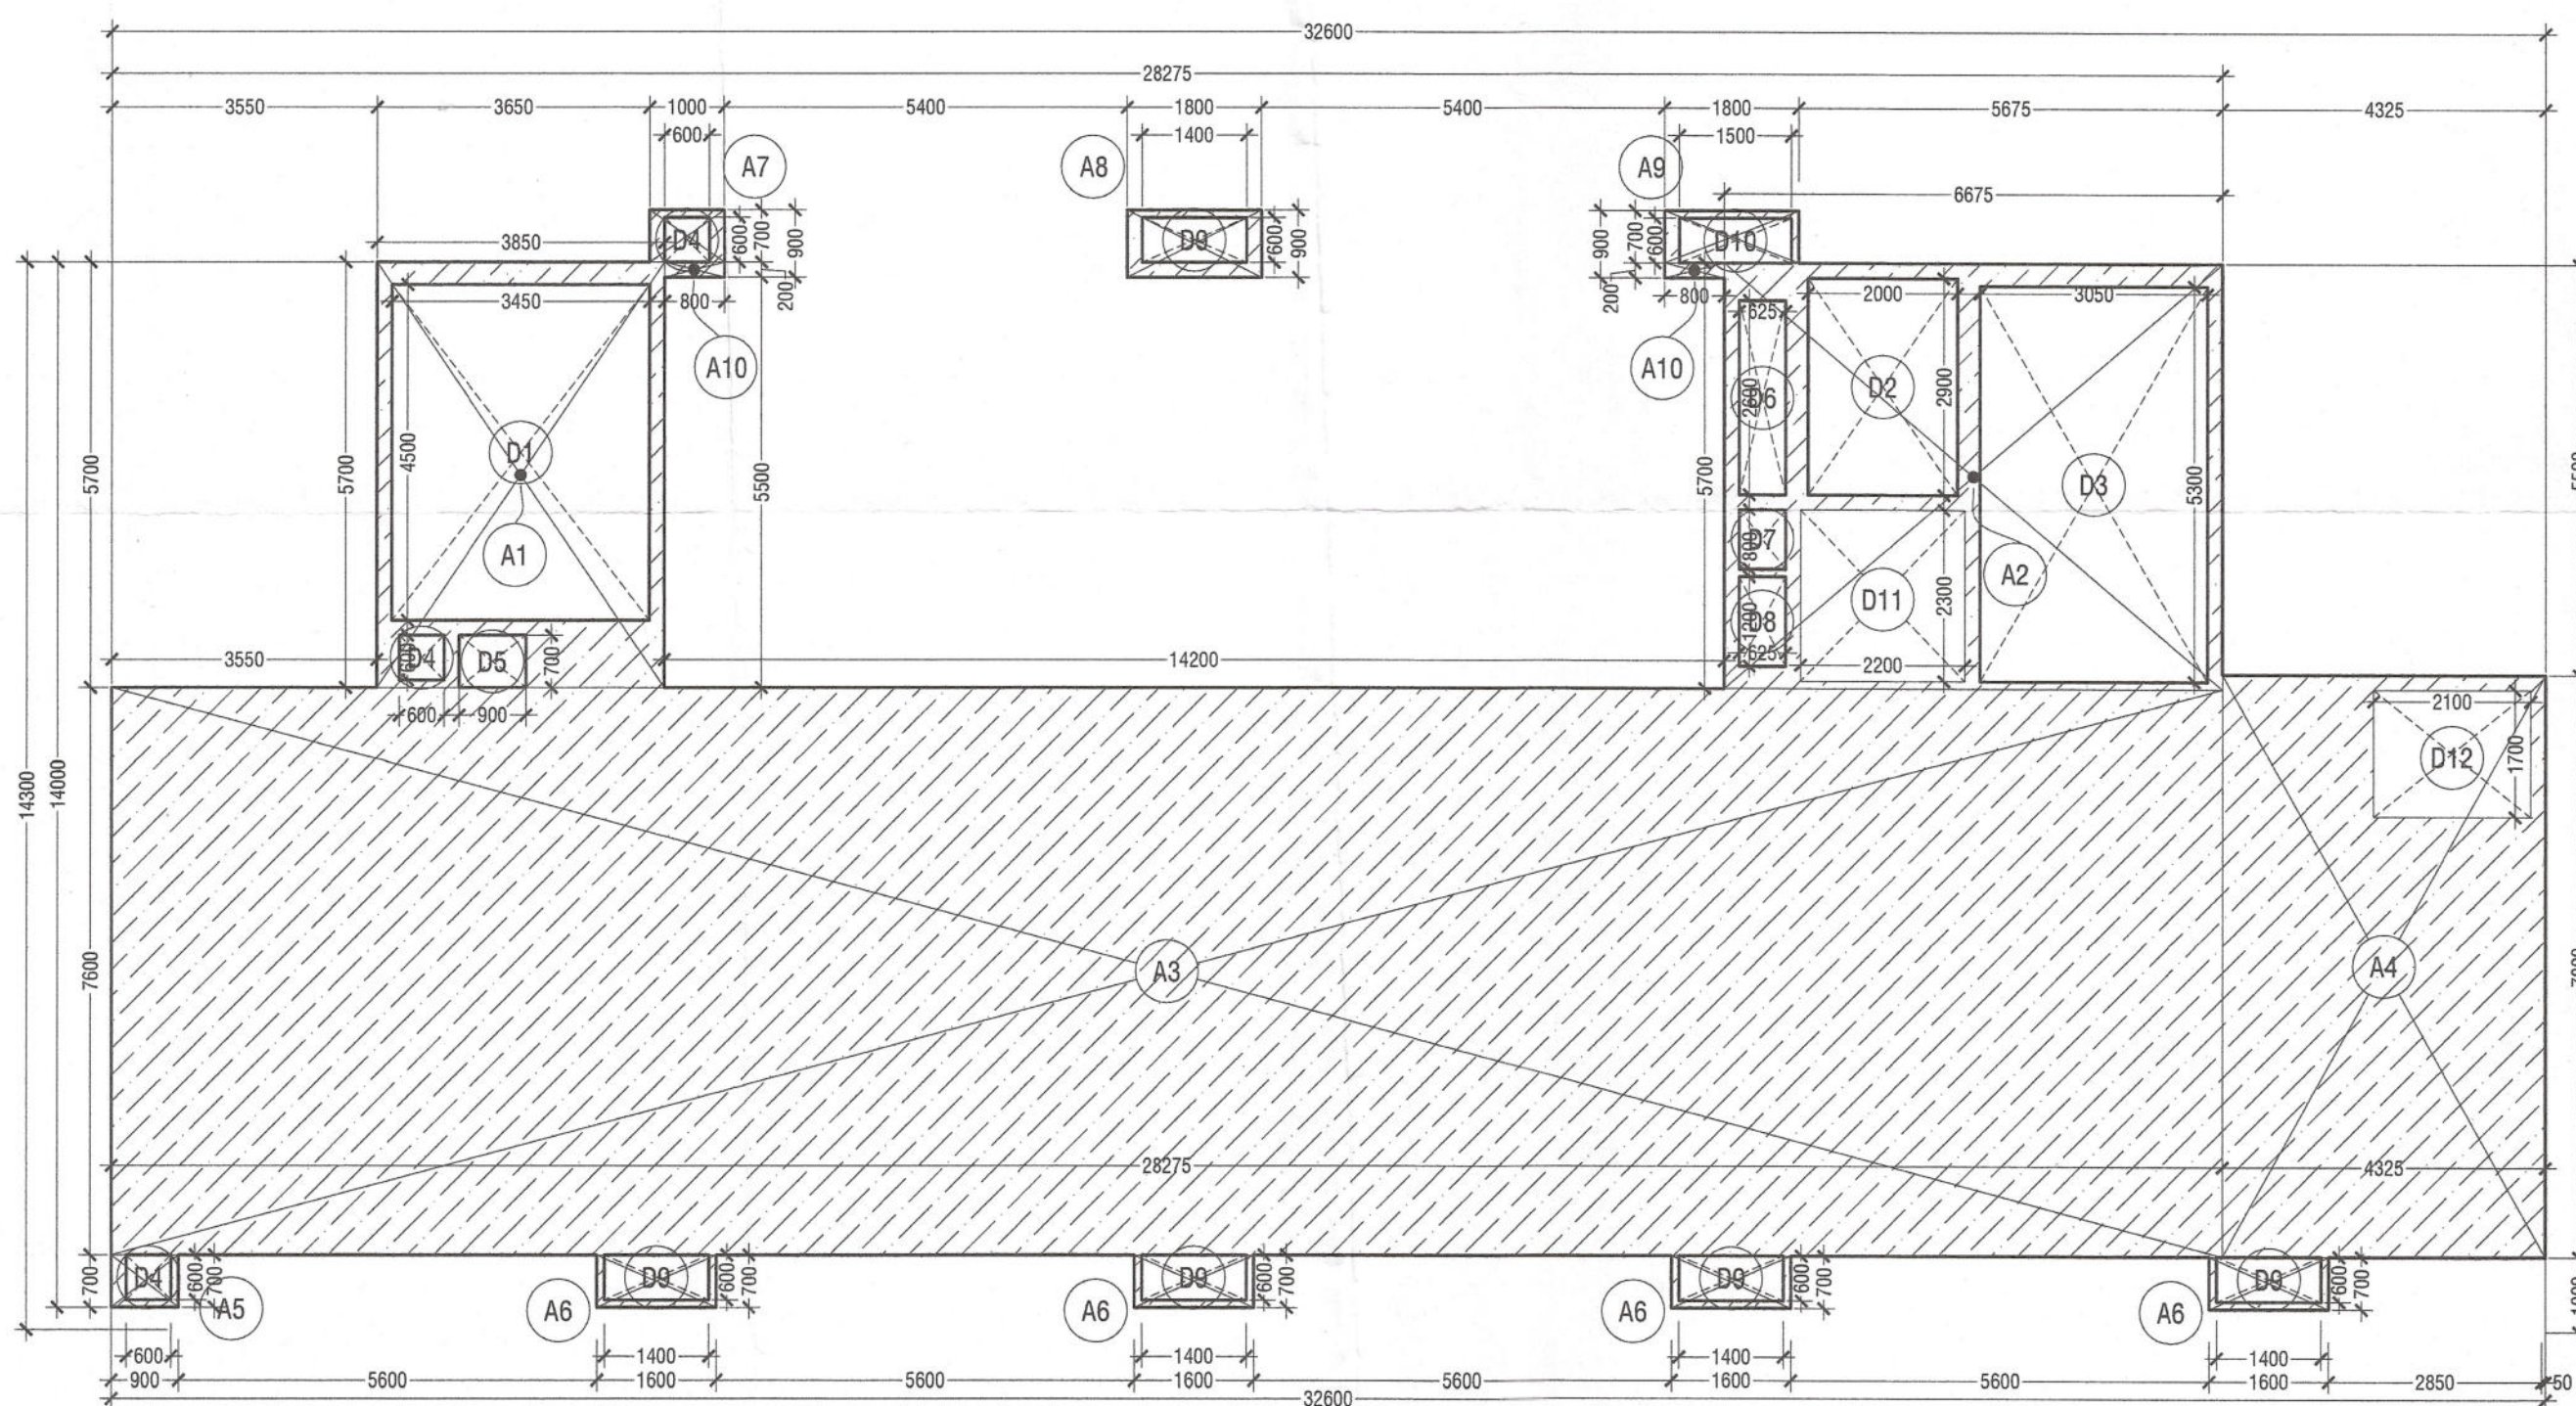


7TH FLOOR AREA DIAGRAM

DOOR WINDOW SCHEDULE				
NAME	WIDTH	CLL	UNITS	LOCATION
D1	1000	00	2400	ELECTRIC ROOM
D2	1000	00	2400	ELECTRIC ROOM
LEGEND:-		
S.NO.	DESCRIPTION	SYMBOL
1.	1000 SOIL PIPE	1
2.	1000 WASTE PIPE	2
3.	DOMESTIC WATER SUPPLY DN. TAKE PIPE	4
4.	FLUSHING WATER SUPPLY DN. TAKE PIPE	5
5.	750 BALCONY WASTE WATER PIPE	6
6.	1500 RAIN WATER PIPE	7
7.	DOMESTIC WATER RISER PIPE	9
8.	FLUSHING WATER RISER PIPE	10
9.	FLOOR TRAP	FT
10.	FLOOR DRAIN	FD
11.	FLOW DIRECTION	→
12.	BOTTLE TRAP	BT

SUBMISSION DRAWING

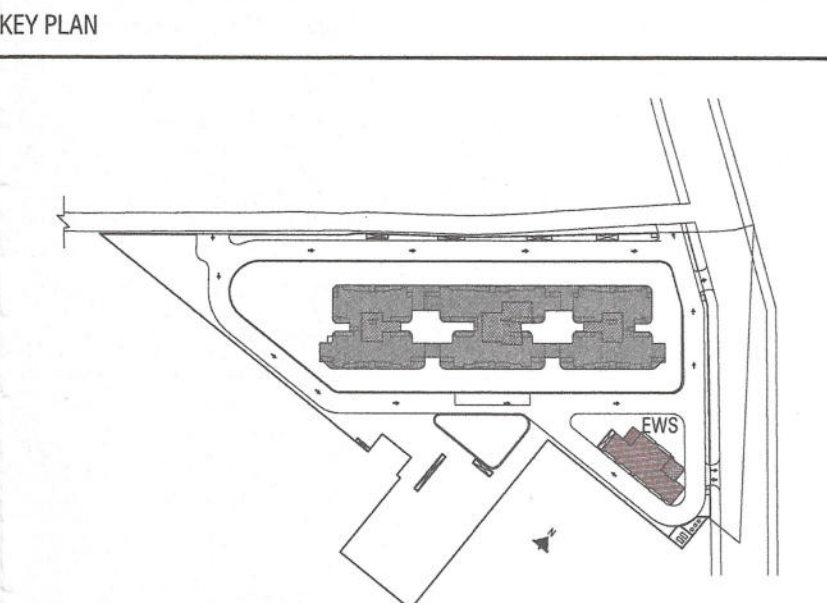

PRINCIPAL ARCHITECT

ACPL

ACPL Design Ltd

ISO 9001:2015

Architecture Management Planning

New Delhi 110048, India

contact@acplonline.com

CLIENT

SV INFRA MANAGEMENT SOLUTIONS PRIVATE LIMITED.

(FORMERLY KNOWN AS SV INFRA MANAGEMENT SOLUTIONS LLP)

PROJECT

PROPOSED GROUP HOUSING COLONY UNDER MIXED LAND USE UNDER TOD POLICY DATED 09.02.2016 (98% RESIDENTIAL COMPONENT + 2% COMMERCIAL COMPONENT) OVER AN AREA MEASURING 4.65625 ACRES LICENCE NO. 140 OF 2024 DATED 11.11.2024 FALLING IN SECTOR-104, GURUGRAM BEING DEVELOPED BY SV INFRA MANAGEMENT SOLUTIONS PRIVATE LIMITED (FORMERLY KNOWN AS SV INFRA MANAGEMENT SOLUTIONS LLP)

For SV Infra Management Solutions Private Ltd.

Authorised Signatory

MEET SHANGARI

ARCHITECT

CA/97/1741

OWNER/AUTH. SIGNATURE

ARCHITECT'S SIGNATURE

DRAWING TITLE

EWS (1ST TO 6TH) TYPICAL FLOOR PLAN, & 7TH FLOOR AREA DIAGRAM & AREA DETAILS

DRAWING NO. A-31

SCALE : 1:100