


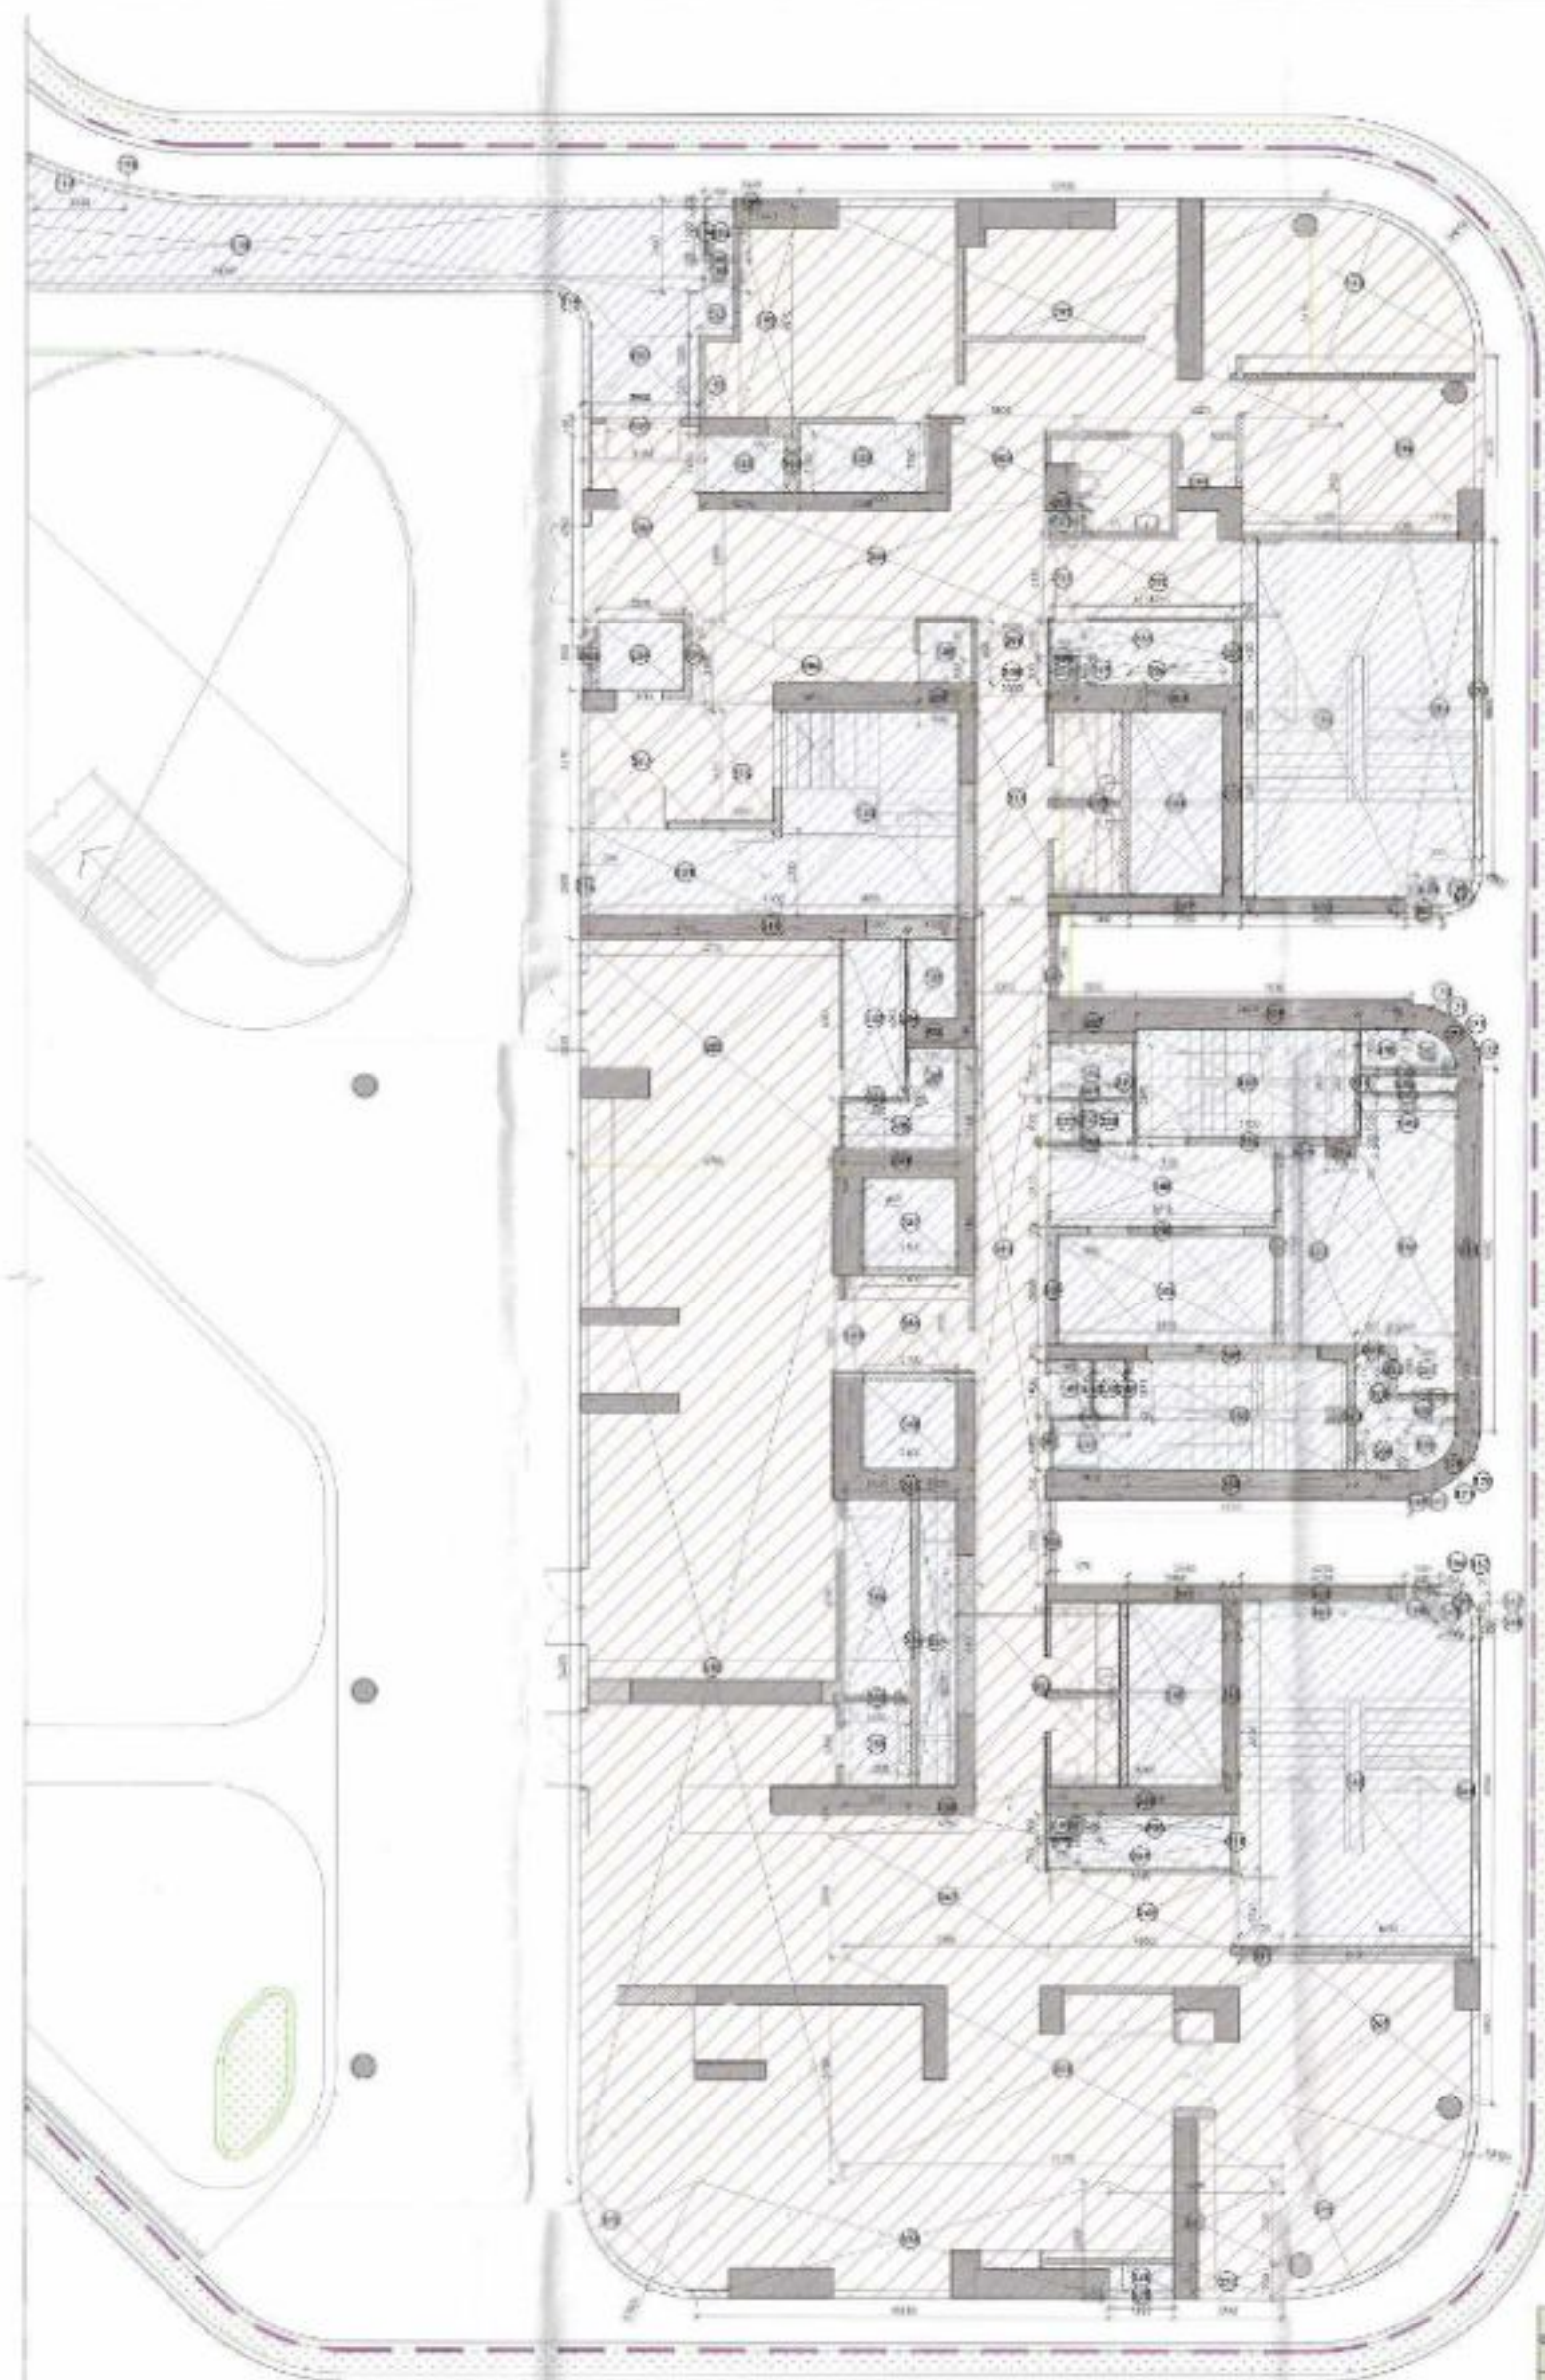

NOTE-FOR FIRST FLOOR PLAN REFER SHEET NO,
SN20-TR-80GH-PF-SD-DRG-01110

LEGEND	
	TYPE BOUNDARY
	STREET/LOT LOT BOUNDARY
	ROW
	ROW-ONE
	CRACKING COVERAGE
	PAVING AREA
	SEWERAGE AREA

ORDER #	FRISH OPENING			
	WIDTH	HEIGHT	UNIT/L	QTY
WOODEN DOOR				
D1	2000	2130	2135	1
D2	1400	2125	2125	1
D6				
D4	2000	2125	2125	1
D5				
D8	900	2125	2125	2
D9	900	2125	2125	2
D6	1500	2125	2125	2
D5	2400	2125	2125	2
FIRE DOOR				
F01	2000	2050	2050	1
F02	1400	2050	2050	2
F03	1200	2050	2050	1
F04	1400	2050	2050	1
F05	1400	2050	2050	1
F06	1500	2050	2050	1
F07	1500	2050	2050	1
F08	200	2050	2050	1
F09	900	2050	2050	1
F010	1300	2050	2050	1
F011	900	2050	2050	1
F012	1300	2050	2050	1
F013	750	2050	2050	100
WINDO				
FINISH OPENING				
	WIDTH	HEIGHT	UNIT/L	QTY
WINDOWS				
W014	825	2500	2500	160
W015	3000	2500	2500	100
GLASS DOOR				
G01	200	225	225	1

AUTHORITY STAMP & SIGN -

[illegible]

1. All dimensions are in to be read and not to be scaled.

KEY PLAN



REV.	DATE	REVISION DESCRIPTION
------	------	----------------------

ARCHITECT'S STAMP & SIGN:

OWNER'S SIGN _____

8136877 PT. AUC. = 178.0

UHA
3 Albany Street, London, SE1 7JF
Email: winner@audiotalk

PROJECT ARCHITECT
Arcop Associates PVT. LTD.
A-15, RAMPOSHI CLANE
GREATER KALAGE
NEW DELHI, INDIA
Ph: +91-11-22603353
Email: pverma@arcop.co.in

ARC OF

**BALDRIDGE &
ASSOCIATES STRUCTURAL
ENGINEERING PVT. LTD.**
408, Dataran, 8/5, Connaught Place,
4th Floor, Connaught Place,
Bangalore, Karnataka
560002, India
Ph: 080-26663633
Web: <http://www.baldringe.com>



MEP CONSULTING
CLANCY GLOBAL
CONSULTING ENGINEERS
Unit No.330 A&S, Tower B1,
Space Trade Park, Soka Road,
No.40, Guangzhou
Tel: P.R. +86 20 42539925
Web Site: www.clancyglobal.com



ORACLES
 228 Kalinga New Delhi 110 018
 Tel. No. - 94 11 2648 1630
 Email: sales@oraclesindia.com

TAK CONSULTING PVT. LTD.
4005, Gokula Winemakers' Gardens, Phase I
Gurgaon 122002, INDIA
Tel: N. G. + 91 2225757090

TREHAN PROMOTERS & BUILDERS PVT. LTD.

TREHAN RESIDENCE SEC. 2

PROJECT TIME: _____

Proposed Building Plan of Clubbed Group Housing sites [GH-3B & GH-3C] area measuring 5.08 Acres, Sector-80, MT Maresar being developed by Trehan Promoters & Builders Pvt. Ltd.

DATE	DATE RECEIVED
DEVELOPER	DEVELOPER'S NAME

PODIUM FLOOR PLAN, TYPE C WITH
PODIUM FAR, NON-FAR AREA PLAN



SN23-TR-80GH-PF-SD-ORG-01113

SUBMISSION DRAWING

SUBMISSION DRAWING

SUBMISSION DRAWING

TOWER C				
S. No.	Nos./Co-effi	Length (MM.)	Width (MM.)	Area (Sq. M.)
TC				
REFER TYPICAL FLOOR FAR AND NON-FAR				
SUM OF FAR AND NON-FAR				862.56

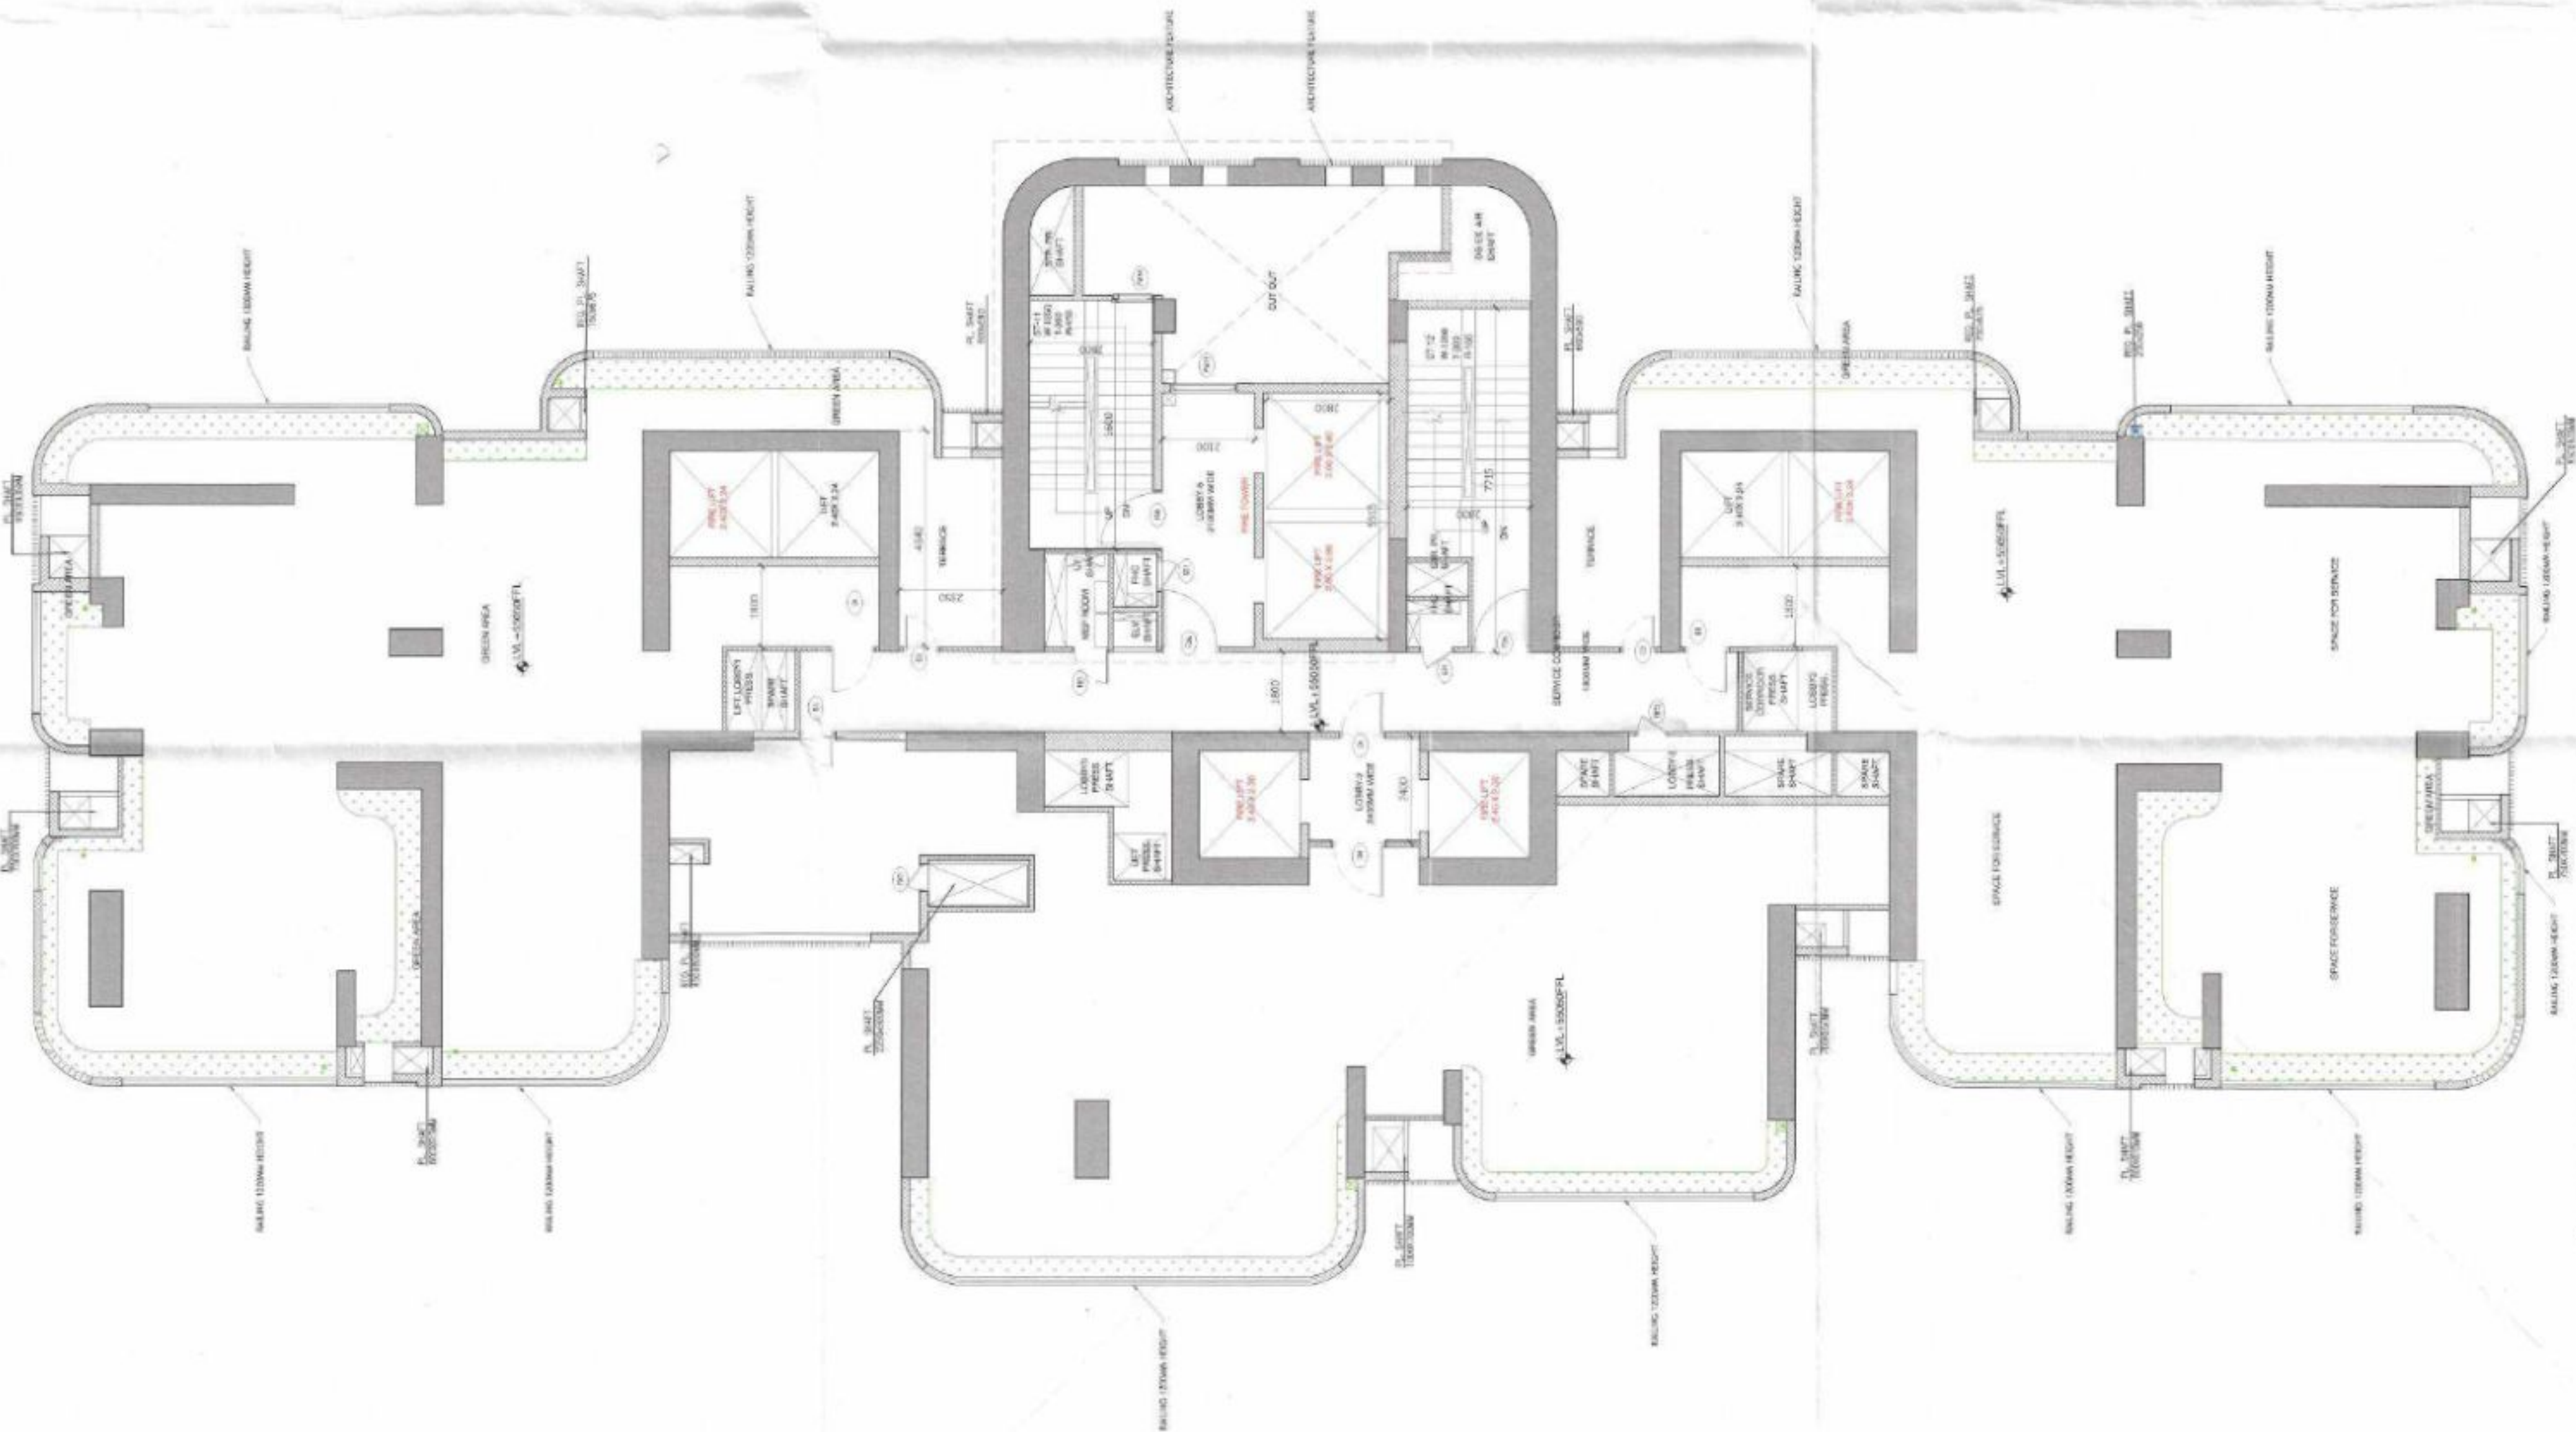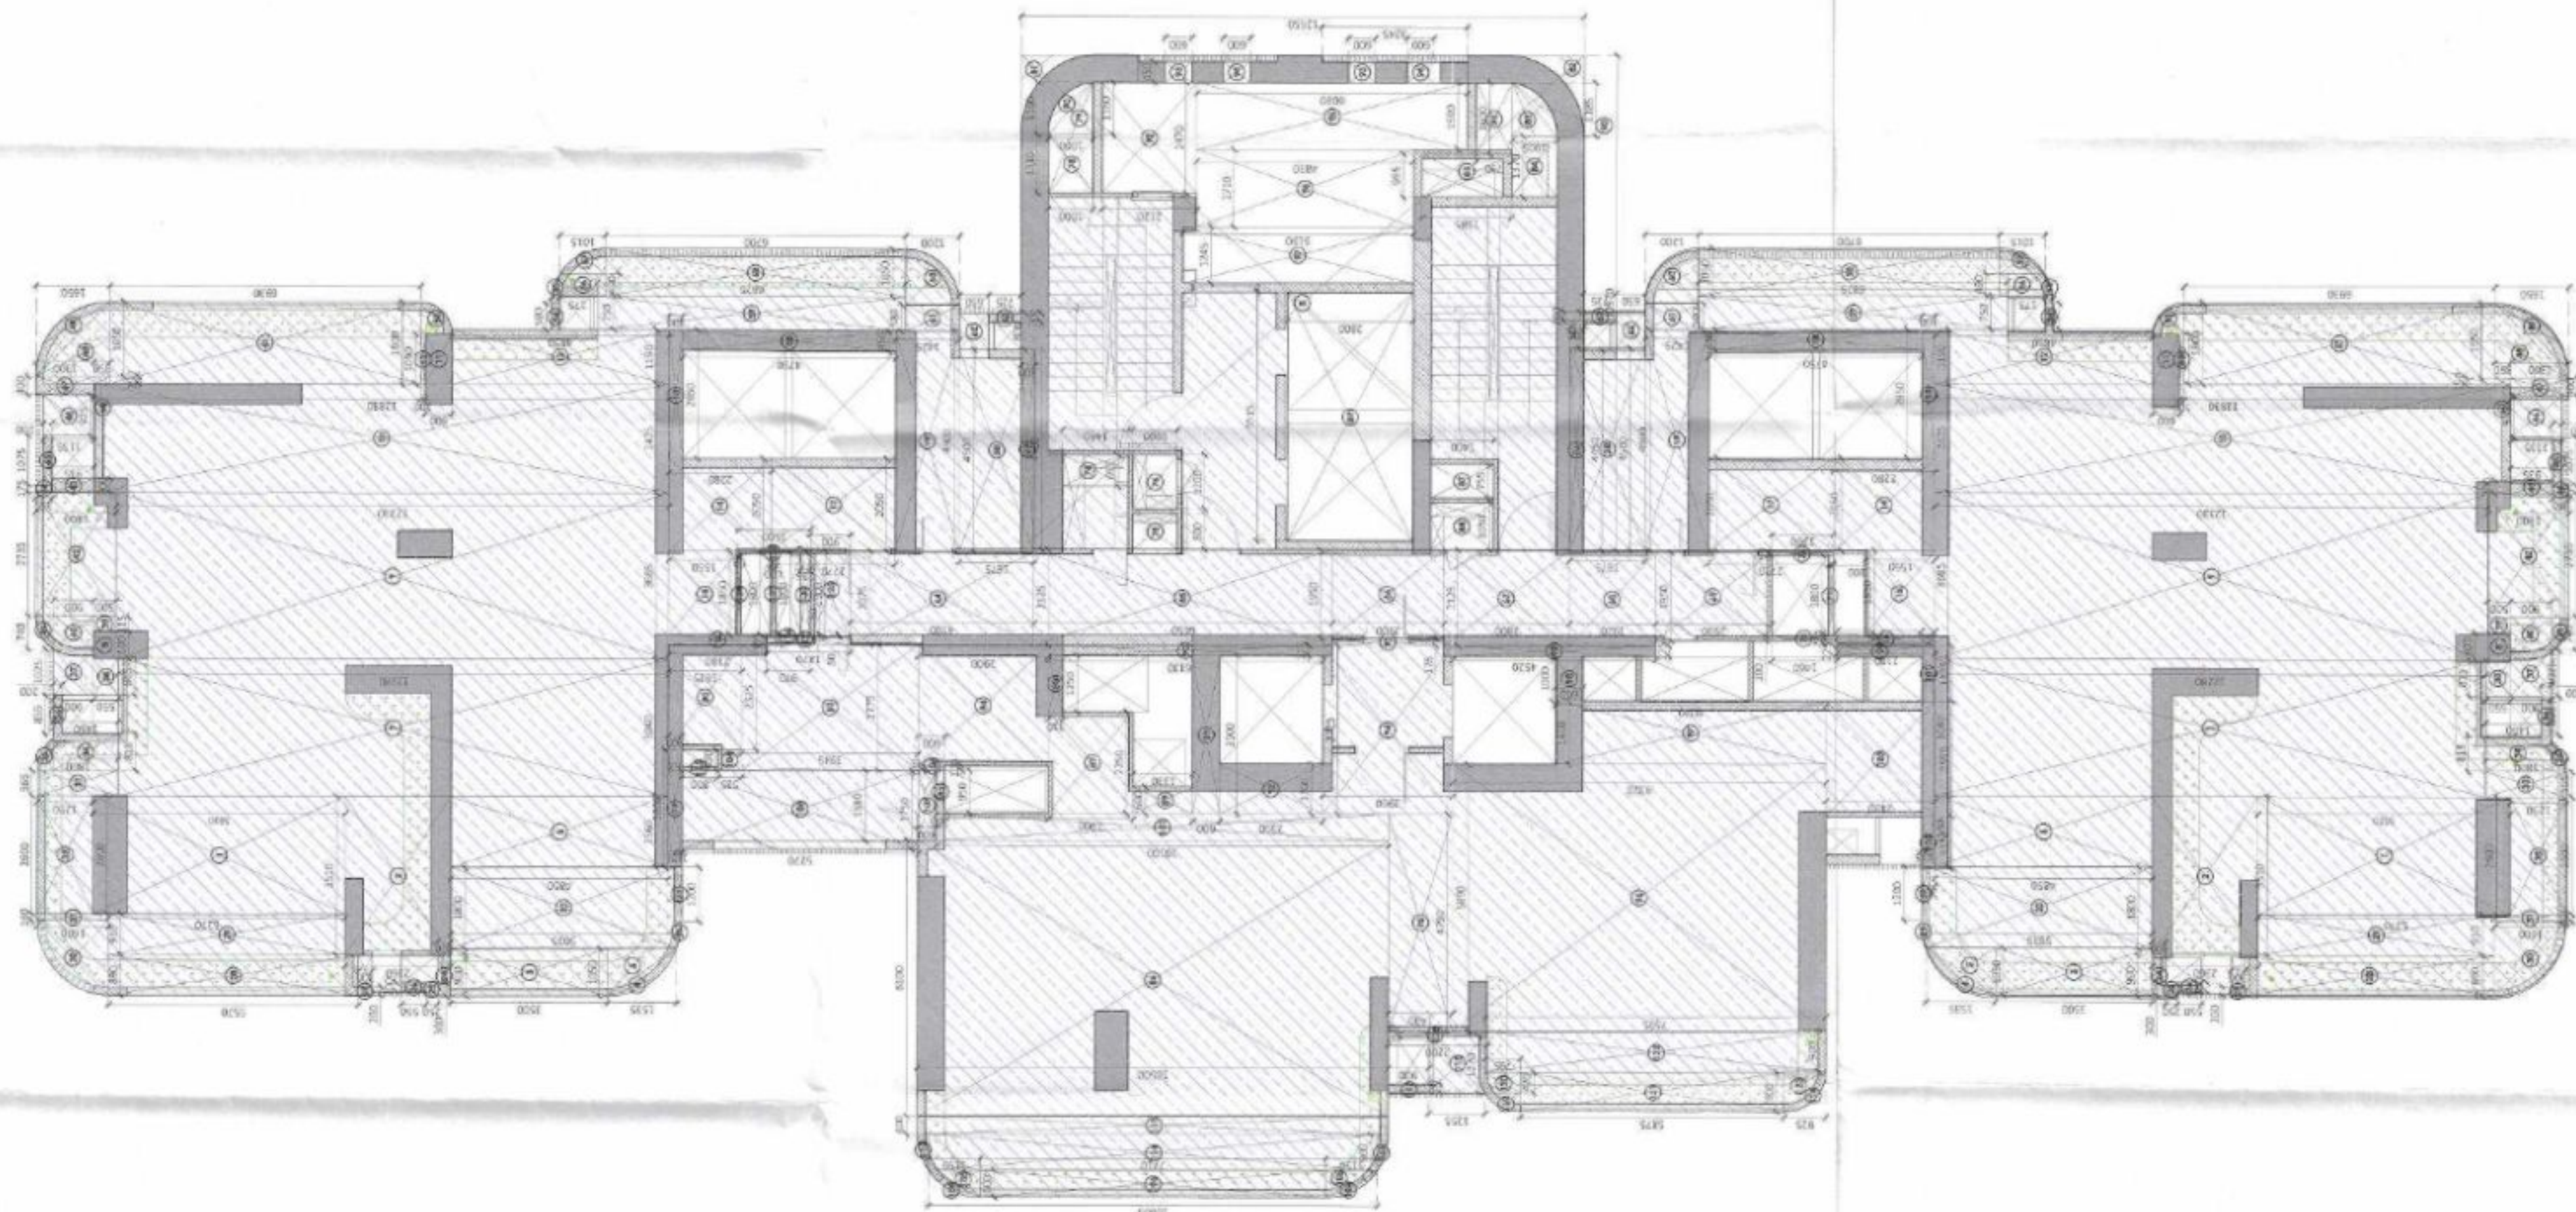[illegible]

Category	Item
✓	USE TO REMOVE
✓	REMOVE LINE FOR BOUNDED
✓	FOR
✓	MOVING
✓	REMOVE CHAIRS
✓	REMOVE AREA
✓	REMOVE AREA

A TOWER C FIRE BREAK FLOOR PLAN AT 13TH AND 24TH FLOOR (+35562FFL) REF.

B TOWER C BREAKOUT NON-FAR AREA PLAN

100

JAWING STATUS

2113

CONCLUSION

CONCLUSIONS

SUM - A0


--	--

AUTHORITY STAMP & SIGN

Stamp and signature area for the authority, including a date stamp of 21/11/2023 and a signature.

GENERAL NOTES:-
All dimensions are in m and not to be scaled.

KEY PLAN

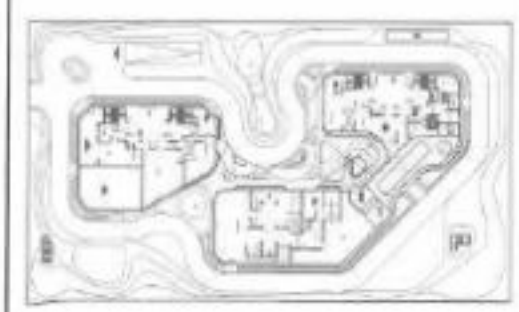

REVISIONS

ARCHITECT'S STAMP & SIGN

OWNER'S SIGN

CONCEPT ARCHITECTS

UHA

PROJECT ARCHITECT

ARCOP ASSOCIATES PVT. LTD.

ARCOP

BALDRIDGE & ASSOCIATES STRUCTURAL ENGINEERING PVT. LTD.

BASE

CLANCY GLOBAL

TAK CONSULTING PVT. LTD.

TRIHAN PROMOTERS & BUILDERS PVT. LTD.

TRIHAN RESIDENCE SEC 80

PROPOSED BUILDING PLAN OF CLUBBED GROUP HOUSING SITES (GH-38 & GH-3C) AREA MEASURING 5.08 ACRES SECTOR-80, M1 MARIYAT BEING DEVELOPED BY TRIHAN PROMOTERS & BUILDERS PVT. LTD.

DATE

DRAWN BY

CHECKED BY

SCALE

REV.

DATE

NO.

NO.

NO.

NO.

NO.

NO.

NO.

NO.

NO.

Table with 10 columns: S. No., Area (Sq. M), Length (M), Width (M), Perimeter (M), Area (Sq. M), Length (M), Width (M), Perimeter (M), Area (Sq. M). It lists various site areas and their dimensions.

Table with 10 columns: S. No., Area (Sq. M), Length (M), Width (M), Perimeter (M), Area (Sq. M), Length (M), Width (M), Perimeter (M), Area (Sq. M). It lists various site areas and their dimensions.

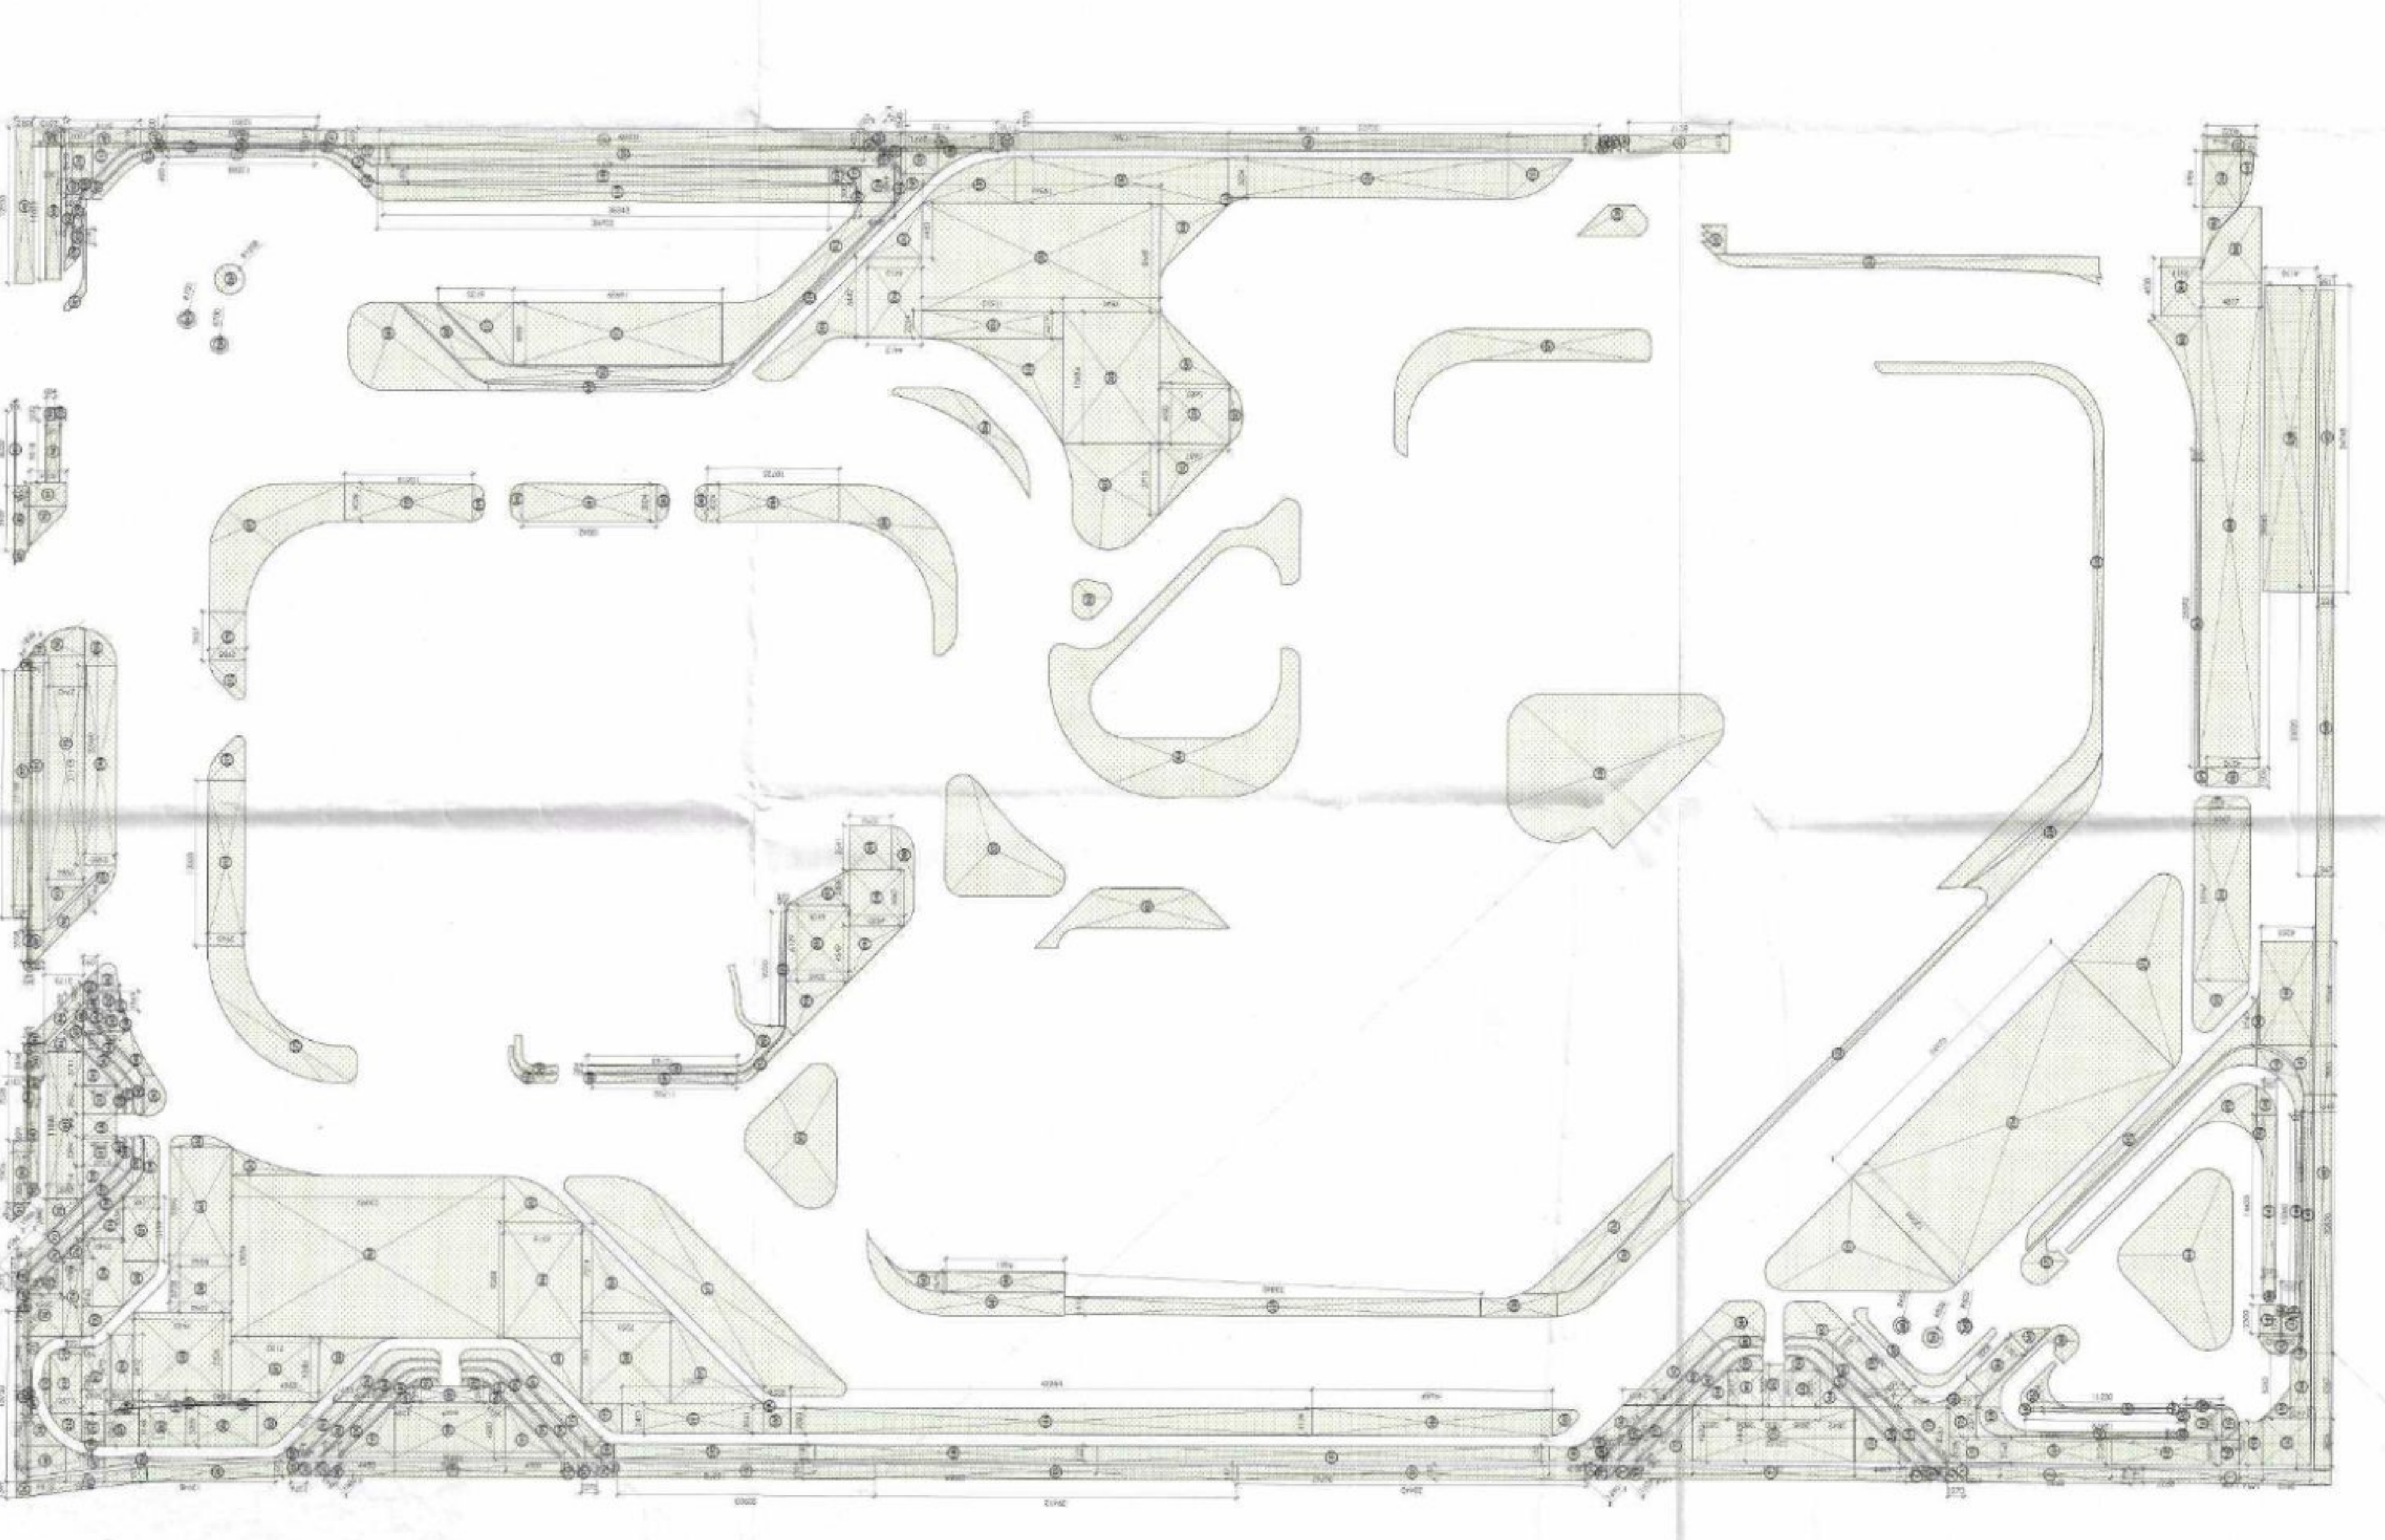


Table with 4 columns: AREA, AREA, AREA, AREA. It lists various site areas and their dimensions.

Table with 4 columns: AREA, AREA, AREA, AREA. It lists various site areas and their dimensions.

Table with 4 columns: AREA, AREA, AREA, AREA. It lists various site areas and their dimensions.