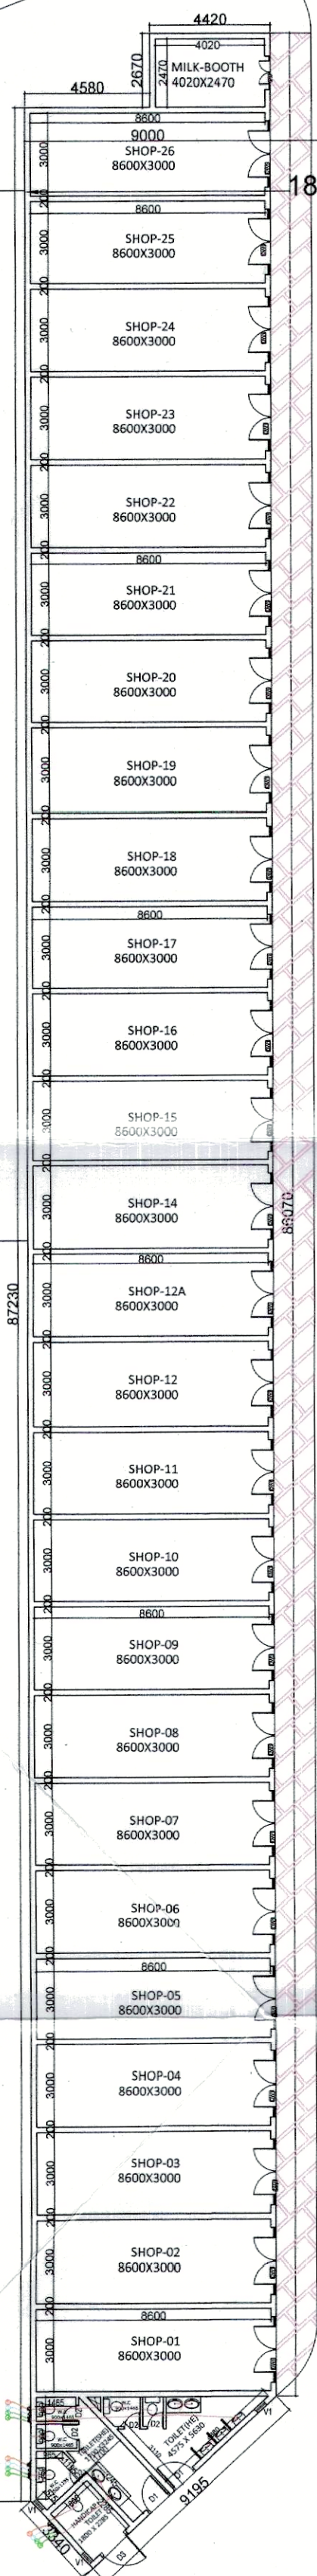


TOWER-1

TOWER-2

COMMERCIAL-2
GROUND FLOOR PLANROAD IN
SLOPE 1:10
15400
ENTRY/EXIT

1500

1500 WIDE GREEN BELT
TOE WALL24 M WIDE ROAD
L.V.L.±006.0M WIDE FIRE TENDER ROAD
ROAD LVL.±100MM

E1

ROAD IN
SLOPE 1:1016000
ENTRY/EXIT4580
2670
4420


87230

83400
86070

1500 MM HIGH-PARAPET WALL

L.V.L.±3650

TERRACE PLAN

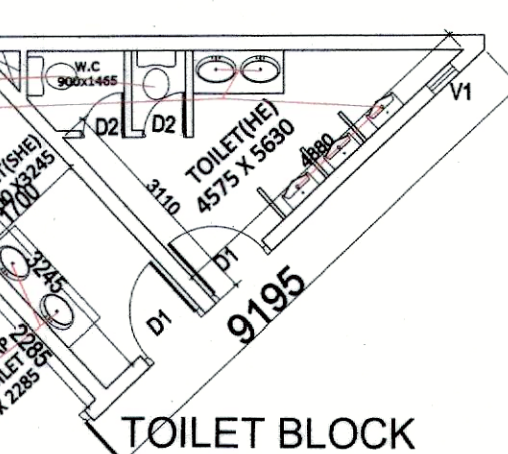

TOILET BLOCK

COMMERCIAL -3

COMMERCIAL-3 FAR AREA CHART

1	1	X	6.885	X	14.215	=	97.87
2	1	X	4.010	X	3.760	=	15.08
NET GROUND FAR AREA							= 112.95

BUILT UP AREA CHART

NET BUILT UP AREA							= 112.95
-------------------	--	--	--	--	--	--	----------

DOOR WINDOW SCHEDULE				
	SIZE	CILL LEVEL	LINTEL LEVEL	
DW1	2400 X 3000		3000MM	
DW2	10875 X 3000		3000MM	
D1	1000 X 2400		2400MM	
D2	750 X 2400		2400MM	
D3	1200 X 2400		2400MM	
V	600 X 1200	1200MM	2400MM	

COMMERCIAL-2 FAR AREA CHART

1	1	X	4.420	X	2.670	=	11.80
2	1	X	9.000	X	83.400	=	750.60
3	1	X	3.340	X	2.610	=	8.72
4	0.5	X	2.610	X	2.800	=	3.65
5	0.5	X	6.580	X	6.140	=	20.20
NET GROUND FAR AREA							= 794.97

BUILT UP AREA CHART

NET BUILT UP AREA							= 794.97
-------------------	--	--	--	--	--	--	----------

COMMUNITY BUILTUP AREA CHART
(GROUND AND FIRST FLOOR)



A	2	X	15.015	X	13.540	=	406.61
B	2	X	3.985	X	11.220	=	89.42
BUILTUP AREA							496.03

AANGANWADI BUILTUP AREA CHART
(GROUND AND FIRST FLOOR)



C	2	X	15.015	X	13.530	=	406.31
D	2	X	3.985	X	12.045	=	96.00
BUILTUP AREA							502.30

MUMTY MACHINE ROOM NON FAR AREA


1	1	X	4.185	X	5.300	=	22.18
2	1	X	4.185	X	5.300	=	22.18
3	1	X	2.600	X	2.600	=	6.76
BUILTUP AREA							51.12

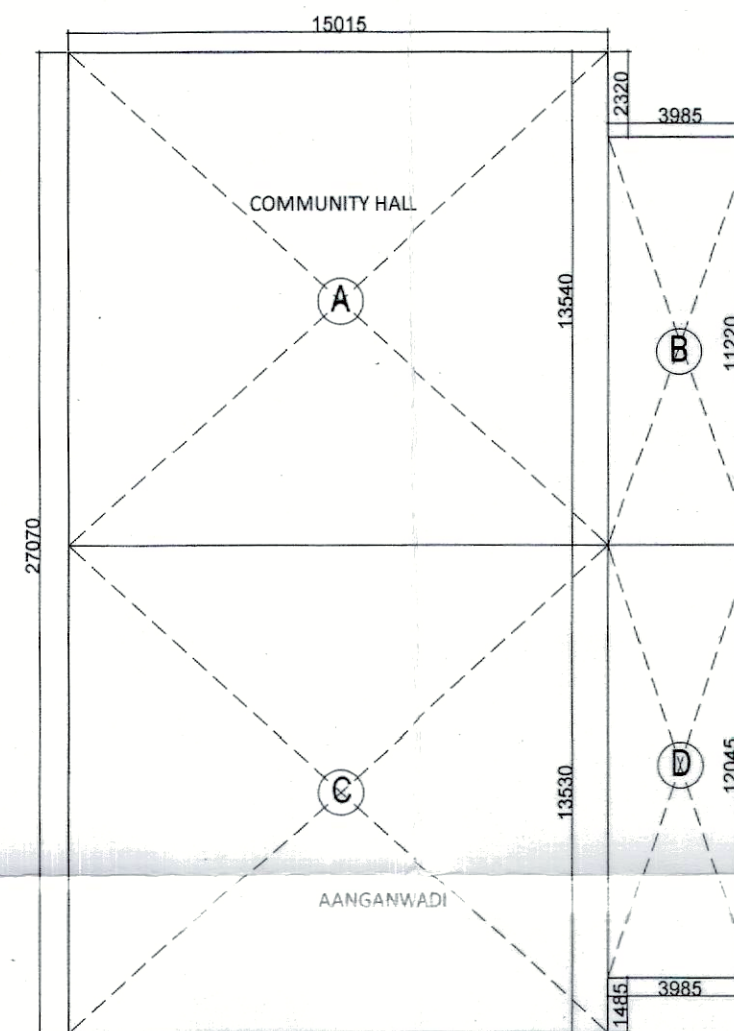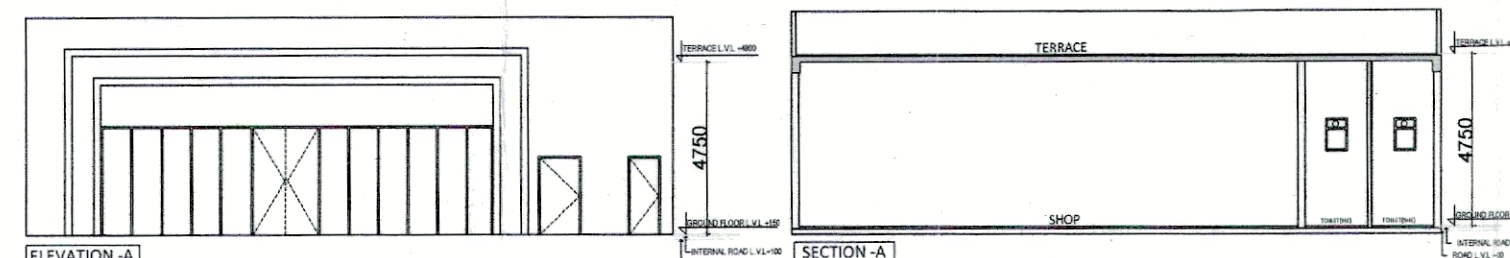

AANGANWADI AND COMMUNITY HALL AREA DIAGRAM

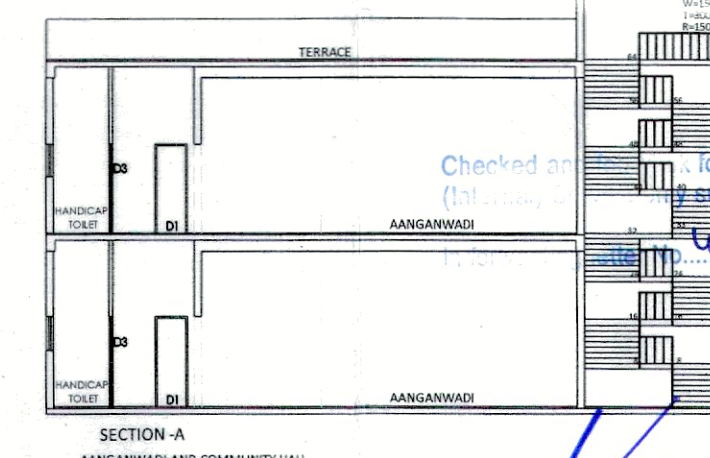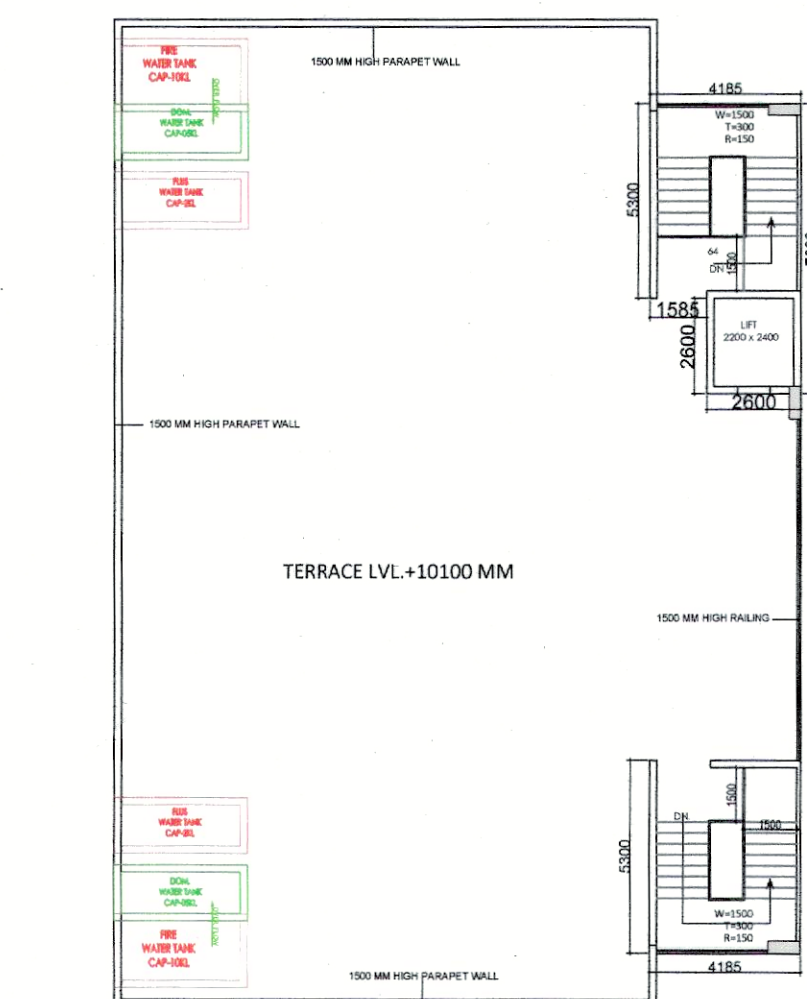SECTION -A
AANGANWADI AND COMMUNITY HALLAANGANWADI AND
COMMUNITY HALL
TERRACE PLAN

DOOR WINDOW SCHEDULE				
	SIZE	CILL LEVEL	LINTEL LEVEL	
DW1	2400 X 3000		3000MM	
DW2	10875 X 3000		3000MM	
D1	1000 X 2400		2400MM	
D2	750 X 2400		2400MM	
D3	1200 X 2400		2400MM	
V	600 X 1200	1200MM	2400MM	

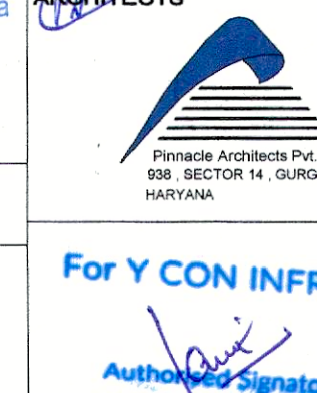

APPLICANT'S SIGN.

SCALE: 1:100

DRAWING NAME-2BHK TOWER
COMMERCIAL -2B3FLOOR PLANS, SECTION ELEVATIONS
& AREA DIAGRAM

DRAWING NO. SUB-16

ARCHITECT'S SIGN

DTP(HQ)

S.T.P.(HQ)

Member Secretary

B.P.A.C.

S.T.P.(G)

Member

B.P.A.C.

C.T.A.(HR)

Chairman

B.P.A.C.

ATP(HQ)

FSO, (HQ)

Member

BPAC

AD

PO

ATP

TO BE SANCTIONED

DATE: 13/03/2024

13/03/2024

13/03/2024

