



REVISED ZONING PLAN OF CLUBBED GROUP HOUSING SITES (GH 3B & 3C), SECTOR - 80, IMT MANESAR

- 1. PURPOSE OF REVISION
(a) Considering the request of the allottee dated 04.11.2025 and the report received from electrical division, the zoning plan has been revised.
(b) This drawing supercedes the previous approved zoning bearing Drg No. HSIIDC/IPD/1570, DT. 01.08.2024.
2. Code referred in the clause is Haryana Building Code, 2017, amended from time to time.
3. SHAPE & SIZE OF SITE
The shape and size of the Group Housing plots is in accordance with the approved Layout plan bearing Drg. No. 1540, dt.05.12.2023.
4. TYPE OF BUILDING PERMITTED
The type of building permitted on this site shall be buildings designated in the form of flatted development for residential purpose or any ancillary or appurtenant building including community facilities, public amenities and public utility as may be prescribed and approved by the Competent Authority by HSIIDC.
(b) The site shall be developed and building construction thereon as indicated in and explained in the table below.

Table with 3 columns: Notation, Land Use Zone, Type of Building permitted/ permissible structure. Includes symbols for Buildable Zone and Open Space.

- 4. SITE COVERAGE AND FLOOR AREA RATIO (FAR):
(a) The building or buildings shall be constructed only within the portion of the site marked as Building zone as explained above, and nowhere else.
(b) The proportion up to which the site can be covered with building or buildings on the ground floor and subsequent floors shall be 35% of the area of the site as per TOD Policy dated 09.02.2016 & its subsequent amendments thereafter.
(c) Total area of plot no. GH-3B & GH-3C is as per possession certificate of DGM(Engg.), IMT Manesar vide his memo no. 550 dated 20.06.2024 and memo no. 59 dated 05.04.2024 to 2025/58.36 sqm.
(d) General FAR 175% + TDR FAR 175% = 350% Maximum Permissible FAR under residential use only on the area of the site. TDR Utilization certificates issued by DTCP, Haryana, subject to the conditions mentioned therein :

Table with 2 columns: Particulars, FAR Sanctioned Area (in Sqm.). Includes rows for General FAR 175%, TDR Utilization Certificate issued vide memo no. TDR-U211A1/CTP/17721/2025, and Total FAR Area to be Utilized.

- 5. HEIGHT OF BUILDING:
The height of the building block, subject of course to the provisions of the site coverage and FAR, shall be governed by the following:-
(a) The maximum height of the buildings is unrestricted. The unrestricted height shall only be allowed subject to submission of No Objection Certificate from the appropriate authority (i.e. Defence Establishment, Air Force Establishment, Airport Authority of India etc.), if any in the area.
(b) If a building abuts on two or more streets of different widths, the buildings shall be deemed to face upon the street that has the greater width and the height of the building shall be regulated by the width of that street and may be continued to this height to a depth of 24M, along the narrow street.
(c) All building block(s) shall be constructed so as to maintain an inter-site distance according to the table below:

Table with 3 columns: Ht. (in meters), HEIGHT OF BUILDING (in meters), SETBACK/ OPEN SPACE TO BE LEFT AROUND BUILDING (in meters). Rows for heights from 10 to 25+ meters.

- d) If such interior or exterior open space is intended to be used for the benefit of more than one building belonging to the same owner, then the width of such open air space shall be as specified for the tallest building as specified above (c).

- 6. PARKING:
(a) Parking space in group housing shall be provided that is minimum 1.5 Equivalent Car Space (ECS) as per the Haryana Building Code, 2017 for each dwelling unit shall be required.

- 7. APPROACH TO SITE:
(a) The vehicular approach to the site and parking lots shall be planned and provided giving due consideration to the junctions of and the junctions with the surrounding roads to the satisfaction of the Competent Authority by HSIIDC.
(b) The approach to the site shall be as shown on the zoning plan.

- 8. GATE POST AND BOUNDARY WALL:
(a) Entry and Exit shall be permitted as indicated/ marked on the plan.
(b) Such Boundary wall, railings or their combination, hedges or fences along with gates and gate posts shall be constructed as per design approved by Competent Authority by HSIIDC. In addition to the gate/gates an additional wicket gate not exceeding 1.25 meters width may be allowed in the front and side boundary wall provided that no main gate or wicket gate shall be allowed to open on to the sector road/public open space.

- 9. DENSITY:
The minimum density of the population provided in the plots shall be 100 PPA and the maximum be 600 PPA. For computing the density, the occupancy per main dwelling unit shall be taken as five persons and for service dwelling unit two persons per room or one person per 7.5 sqm. of living area, whichever is more.

- 10. OPEN SPACES:
While all the open spaces including those between the blocks and wings of buildings shall be developed, equipped and landscaped according to the plan approved by the Competent Authority by HSIIDC. At least 15% of the total site area shall be developed as organized open space i.e. tot- lots and play grounds.

- 11. CONVENIENT SHOPPING:
0.5% of the total site area shall be reserved to cater for essential convenient shopping with the following conditions:
(a) The ground coverage of 100% with FAR of 100 will be permissible. However this will be a part of the permissible ground coverage and FAR of the Group Housing plots.
(b) The size and height of kiosk/Shop/Departmental Store shall be as specified by the HSIIDC.

- 12. PROVISION OF COMMUNITY BUILDINGS:
The community buildings shall be provided as per the composite norms in the Group Housing norms.

- 13. SUB-DIVISIONS OF SITE:
(a) The site of the Group Housing plots shall be governed by the Haryana Apartment Ownership Act-1983 and Rules framed thereunder.
(b) Sub-division of the site shall not be permitted, in any circumstances.

- 14. APPROVAL OF BUILDING PLANS:
The building plans of the buildings to be constructed at site shall have to be got approved from the Competent Authority by HSIIDC/ any person authorised by him, under the provisions of the respective Acts, before starting up the construction.

- 15. BASEMENT:
(a) In Group Housing upto four levels of basement storeys shall be permitted as per code 6.3(i)(ii) of Haryana Building Code, 2017.
(b) The construction of basement shall be executed as per code 7.16 of Haryana Building Code, 2017.

- 16. PROVISION OF PUBLIC HEALTH FACILITIES:
The W.C. and Urinals provided in the buildings shall be conform to the National Building Code of India.

- 17. EXTERNAL FINISHES:
(a) All sign boards and names shall be written on the spaces provided on buildings as per approved building plans specifically for this purpose and at no other places, whatsoever.
(b) For building services, plumbing services, construction practice, building material, foundation and Damp Proof Course Chapter 10 of the Haryana Building Code, 2017 shall be followed.

- 18. LIFTS AND RAMPS:
Lift and Ramps in building shall be provided as per code 7.7 of the Haryana Building Code, 2017, in all residential building having more than 15 metres height, lift is mandatory to install in number depending on the occupancy of building.

- 19. BUILDING BYE-LAWS:
The construction of the building/buildings shall be governed by provisions of the Haryana Building Code, 2017. On the points where such rules are silent and stipulate no condition or norm, the model building bye-laws issued by the Indian Standards, and as given in the NBC shall be followed.

- 20. GREEN BUILDING MEASURE AND INCENTIVES:
To avail additional FAR, the provision of green building measures and incentives shall be applicable as per the code 6.5 of Haryana building code, 2017.

- 21. FIRE SAFETY MEASURES:
(a) The owner will ensure the provision of proper fire safety measure in the multi storeyed buildings conforming to the provisions of the Haryana Building Code 2017/ NBC and the same should be got certified from the Competent Authority by HSIIDC.
(b) Electric Sub Station / generator room if provided should be on solid ground near DG/IT. Control panel on ground floor or in upper basement and it should be located on outer periphery of the building. The same should be got approved from the Chief Electrical Inspector Haryana.

- 22. That the fire fighting scheme shall be got approved from the Director, Urban Local Bodies, Haryana or any person authorized by the Director, Urban Local Bodies, Haryana. This approval shall be obtained prior to starting the construction work at site.

- 23. That the rain water harvesting system shall be provided as per code 8.1 of Haryana Building Code-2017.

- 24. That the coloniser/owner shall use only Light Emitting Diode lamps (LED) fitting for internal lighting as well as Campus lighting.

- 25. That the coloniser/owner shall strictly comply with the directions issued vide Notification No. 19/6/2016-SP dated 31.03.2016 (as amended time to time) issued by Haryana Government Renewable Energy Department.

- 26. That the coloniser/owner shall ensure the installation of Solar Power Plant as per provisions of Haryana Solar Power Policy, 2016 issued by Haryana Government Renewable Energy Department vide Notification No. 19/4/2016-5 Power dated 14.03.2016(as amended time to time).

- 27. That the coloniser/owner shall ensure the installation of Solar Photovoltaic Power Plant as per the provisions of order No. 22/52/2005-5Power dated 21.03.2016 issued by Haryana Government Renewable Energy Department. (as amended time to time).

- 28. GENERAL:
(a) Benefit of TDR Policy shall be given to the allottee as per the decision taken by the Board of Directors of HSIIDC in its 381st Meeting held on 14.07.2024.
(b) Among other plans and papers detailed elevations of buildings along all sides exposed to public view shall be drawn according to scale as mentioned in the Haryana Building Code-2017.
(c) The water storage tanks and other plumbing works etc. shall not be exposed to view each face of building but shall be suitably encased.
(d) No applied decoration like inscription, crosses, names of persons or buildings are permitted on any external face of the building.
(e) Garbage collection center of appropriate size shall be provided within the site.
(f) Color trade emblem and other symbols shall be subject to the approval of the Competent Authority.
(g) All dimensions are in metre.

Drg. No.HSIIDC/IPD/1703, Dated :20.11.2025

DRAWN BY:- GAURAV TRIGHATIA(-SD-)

A.T.P.:- SHIVANI(-SD-)

S.T.P.:- RAVISH JANI(-SD-)

C.T.P.:- SUNITA SETHI(-SD-)

DIRECTOR CONTROLLED AREA CUM M.D. HSIIDC:- YASH GARG(-SD-)


POCKET - E
CONVENIENT
SHOPPING CENTR

HEALTH CENTRI

FIRE STATION

ROAD 24M WIDE

ROAD 30M WIDE

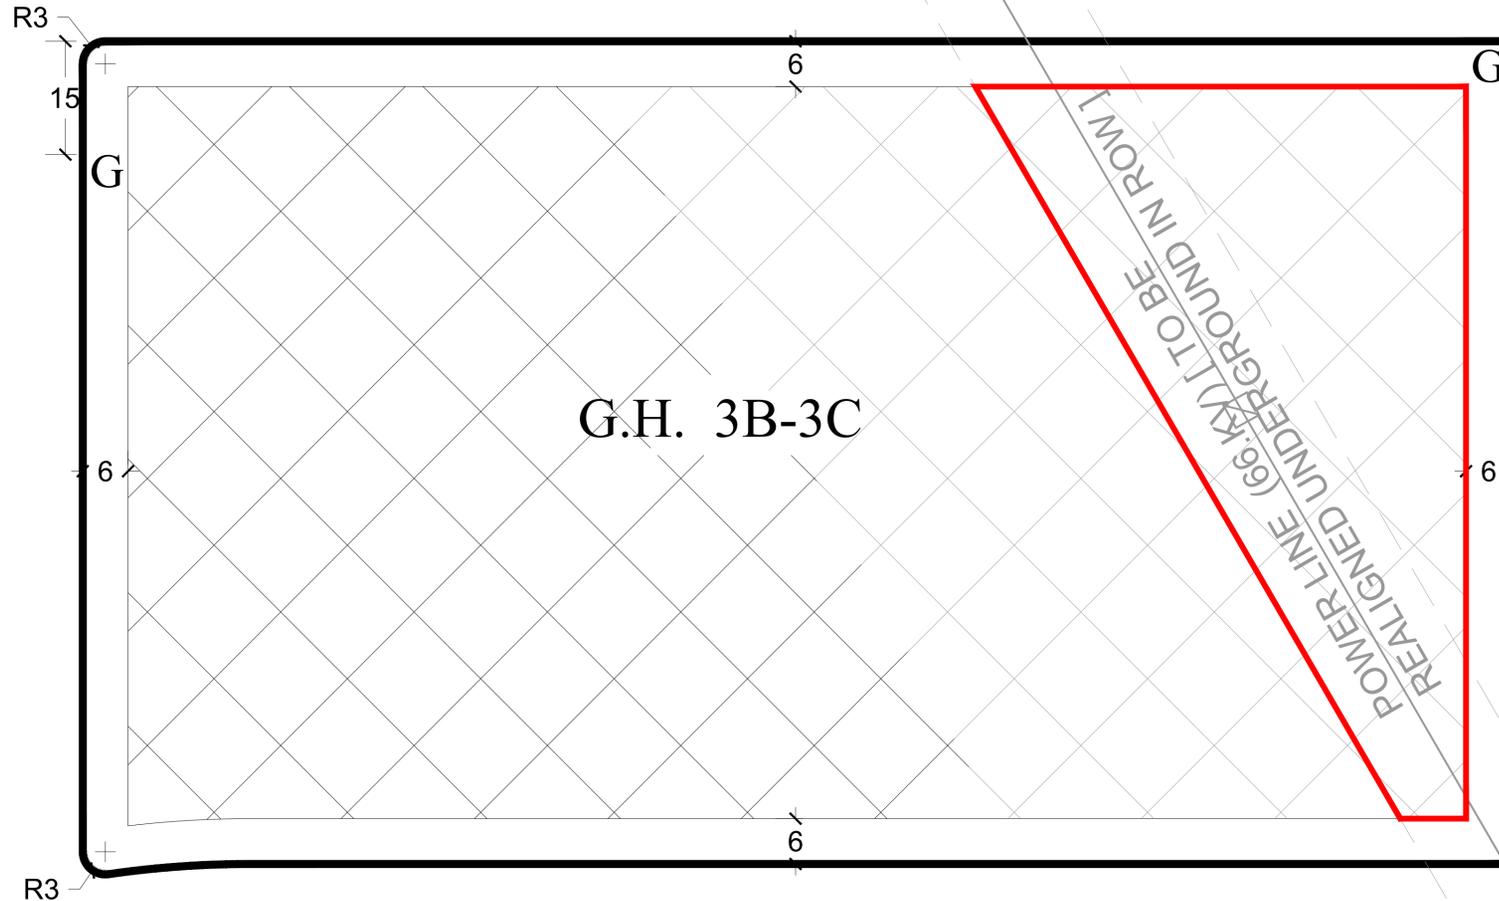

G.H. 3B-3C

G.H. 3A

ROAD 30M WIDE

NOTE



CONSTRUCTION OF BUILDABLE ZONE FALLING UNDER HT LINE AND ITS ROW AT GROUP HOUSING SHALL BE PERMISSIBLE ONLY AFTER SHIFTING OF HT LINE.

UB-STATION
1.50 AC.