


STP (M) STP (M) STP (M) STP (M)
 Member Society B.P.A.C. Member B.P.A.C. Member B.P.A.C. Member B.P.A.C.
 Chairman B.P.A.C. Chairman B.P.A.C.
 AD PA ATP
 Member B.P.A.C. Member B.P.A.C.
 Request Dutt (S)HO MEMBER B.P.A.C.
 ATP(HO)

SANCTIONED
 TO BE READ WITH THE OFFICE
 DRAWING NO. 22/24/2
 DATED: 21/11/2025

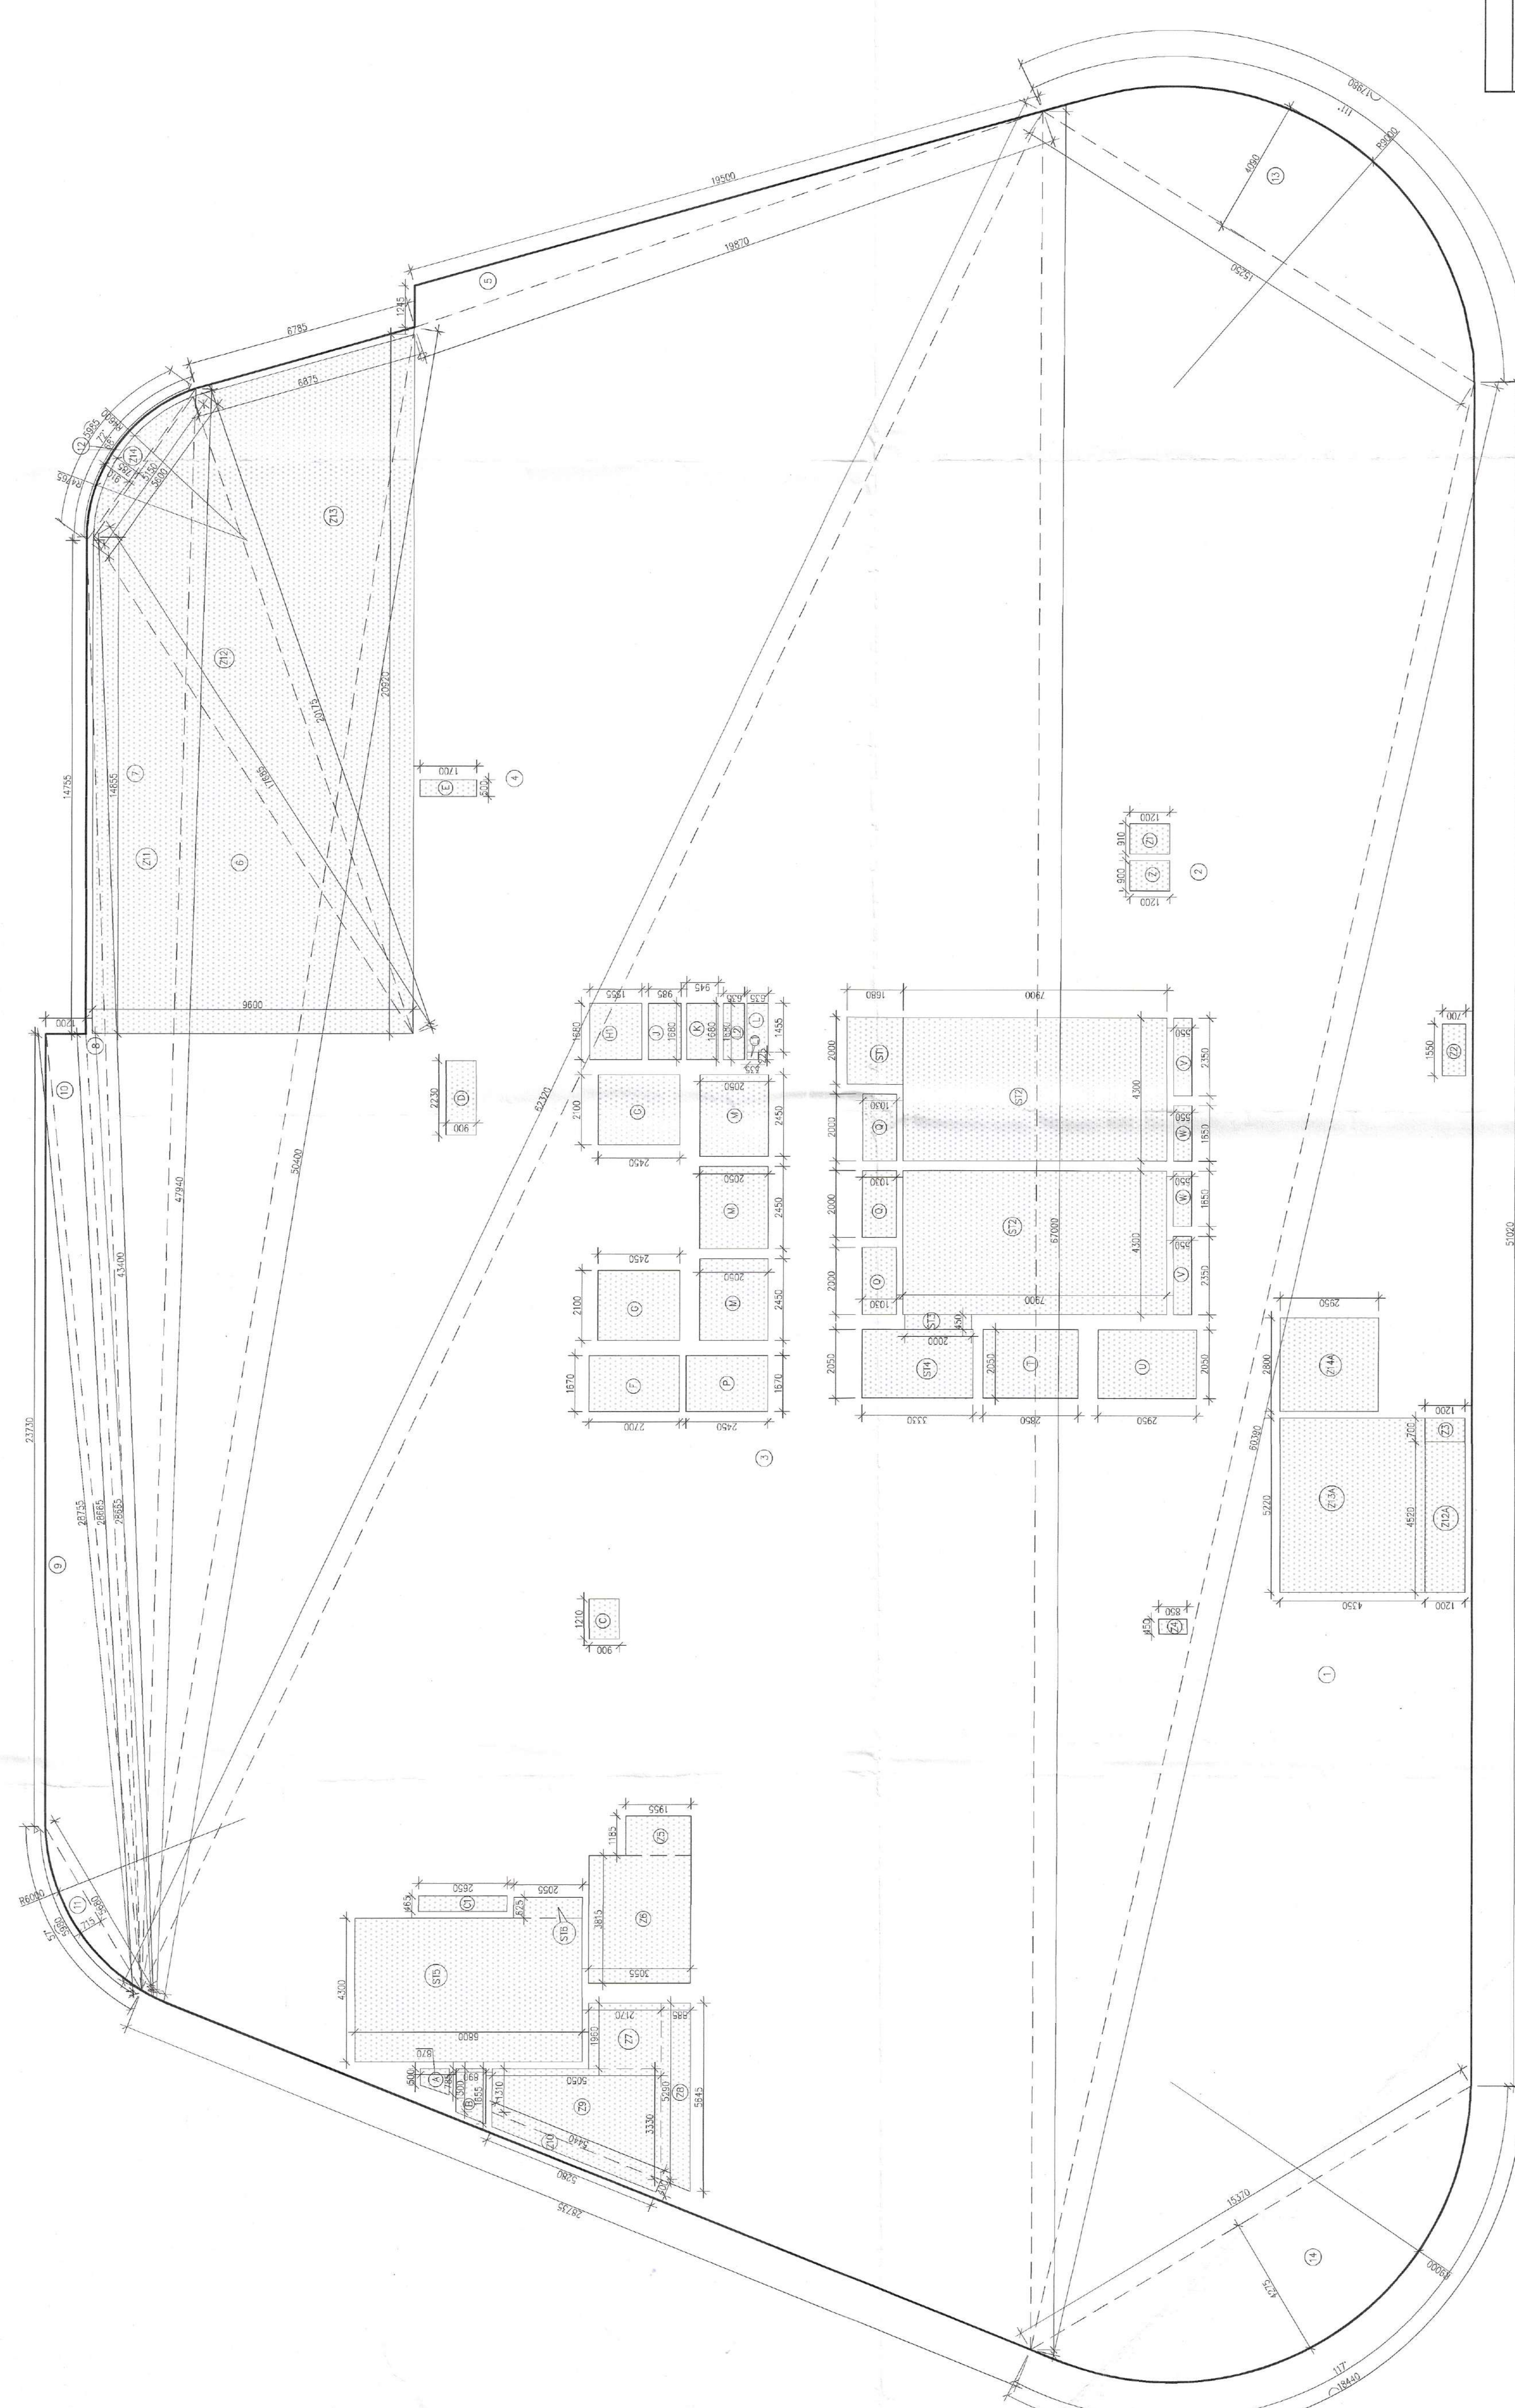

AREA CALCULATION OF 2ND FLOOR PLAN

GROSS - C		DEDUCTION AREA CALCULATION OF 2ND FLOOR		STAIRCASE AREA CALCULATION	
A	0.5	X	0.500	X	0.500
B	0.5	X	1.300	X	1.300
C	1	X	1.210	X	1.210
D	1	X	0.925	X	0.925
E	1	X	0.500	X	0.500
F	1	X	1.870	X	1.870
G	2	X	2.100	X	2.100
H	1	X	1.680	X	1.680
I	1	X	1.880	X	1.880
J	1	X	0.845	X	0.845
K	1	X	1.588	X	1.588
L	1	X	1.455	X	1.455
M	1	X	0.335	X	0.335
N	1	X	0.635	X	0.635
O	3	X	2.450	X	2.450
P	1	X	2.050	X	2.050
Q	1	X	2.050	X	2.050
R	1	X	2.050	X	2.050
S	1	X	2.350	X	2.350
T	2	X	1.850	X	1.850
U	1	X	0.800	X	0.800
V	1	X	0.910	X	0.910
W	1	X	1.500	X	1.500
X	1	X	0.700	X	0.700
Y	1	X	0.650	X	0.650
Z	1	X	1.855	X	1.855
Z1	0.5	X	4.520	X	4.520
Z1A	1	X	5.220	X	5.220
Z1B	1	X	2.800	X	2.800
Z1C	1	X	2.800	X	2.800
Z1D	1	X	2.800	X	2.800
Z2	1	X	5.290	X	5.290
Z2A	1	X	3.330	X	3.330
Z2B	1	X	6.440	X	6.440
Z2C	1	X	5.280	X	5.280
Z2D	1	X	14.855	X	14.855
Z2E	1	X	5.424	X	5.424
Z2F	1	X	22.707	X	22.707
Z2G	1	X	4.560	X	4.560
Z2H	1	X	6.260	X	6.260
Z2I	1	X	6.260	X	6.260
Z2J	1	X	6.260	X	6.260
Z3CS	1	X	108.851	X	108.851
Z3CT	1	X	1.680	X	1.680
Z3CU	1	X	7.900	X	7.900
Z3CV	1	X	2.000	X	2.000
Z3CW	1	X	0.800	X	0.800
Z3CX	1	X	3.800	X	3.800
Z3CY	1	X	4.300	X	4.300
Z3CZ	1	X	2.655	X	2.655
Z3DA	1	X	1.264	X	1.264
Z3DB	1	X	108.851	X	108.851
Z3DC	1	X	1.680	X	1.680
Z3DD	1	X	7.900	X	7.900
Z3DE	1	X	2.000	X	2.000
Z3DF	1	X	0.800	X	0.800
Z3DG	1	X	3.800	X	3.800
Z3DH	1	X	4.300	X	4.300
Z3DI	1	X	2.655	X	2.655
Z3DJ	1	X	1.264	X	1.264
Z3DJ	1	X	108.851	X	108.851
Z3DK	1	X	1.680	X	1.680
Z3DL	1	X	7.900	X	7.900
Z3DM	1	X	2.000	X	2.000
Z3DN	1	X	0.800	X	0.800
Z3DO	1	X	3.800	X	3.800
Z3DP	1	X	4.300	X	4.300
Z3DQ	1	X	2.655	X	2.655
Z3DR	1	X	1.264	X	1.264
Z3DS	1	X	108.851	X	108.851
Z3DT	1	X	1.680	X	1.680
Z3DU	1	X	7.900	X	7.900
Z3DV	1	X	2.000	X	2.000
Z3DV	1	X	0.800	X	0.800
Z3DW	1	X	3.800	X	3.800
Z3DX	1	X	4.300	X	4.300
Z3DY	1	X	2.655	X	2.655
Z3DY	1	X	1.264	X	1.264
Z3DZ	1	X	108.851	X	108.851
Z3EA	1	X	1.680	X	1.680
Z3EB	1	X	7.900	X	7.900
Z3EC	1	X	2.000	X	2.000
Z3ED	1	X	0.800	X	0.800
Z3EE	1	X	3.800	X	3.800
Z3EF	1	X	4.300	X	4.300
Z3EG	1	X	2.655	X	2.655
Z3EG	1	X	1.264	X	1.264
Z3EZ	1	X	108.851	X	108.851
Z3FA	1	X	1.680	X	1.680
Z3FB	1	X	7.900	X	7.900
Z3FC	1	X	2.000	X	2.000
Z3FD	1	X	0.800	X	0.800
Z3FE	1	X	3.800	X	3.800
Z3FF	1	X	4.300	X	4.300
Z3FG	1	X	2.655	X	2.655
Z3FG	1	X	1.264	X	1.264
Z3FZ	1	X	108.851	X	108.851
Z3GA	1	X	1.680	X	1.680
Z3GB	1	X	7.900	X	7.900
Z3GC	1	X	2.000	X	2.000
Z3GD	1	X	0.800	X	0.800
Z3GE	1	X	3.800	X	3.800
Z3GF	1	X	4.300	X	4.300
Z3GG	1	X	2.655	X	2.655
Z3GG	1	X	1.264	X	1.264
Z3GZ	1	X	108.851	X	108.851
Z3HA	1	X	1.680	X	1.680
Z3HB	1	X	7.900	X	7.900
Z3HC	1	X	2.000	X	2.000
Z3HD	1	X	0.800	X	0.800
Z3HE	1	X	3.800	X	3.800
Z3HF	1	X	4.300	X	4.300
Z3HG	1	X	2.655	X	2.655