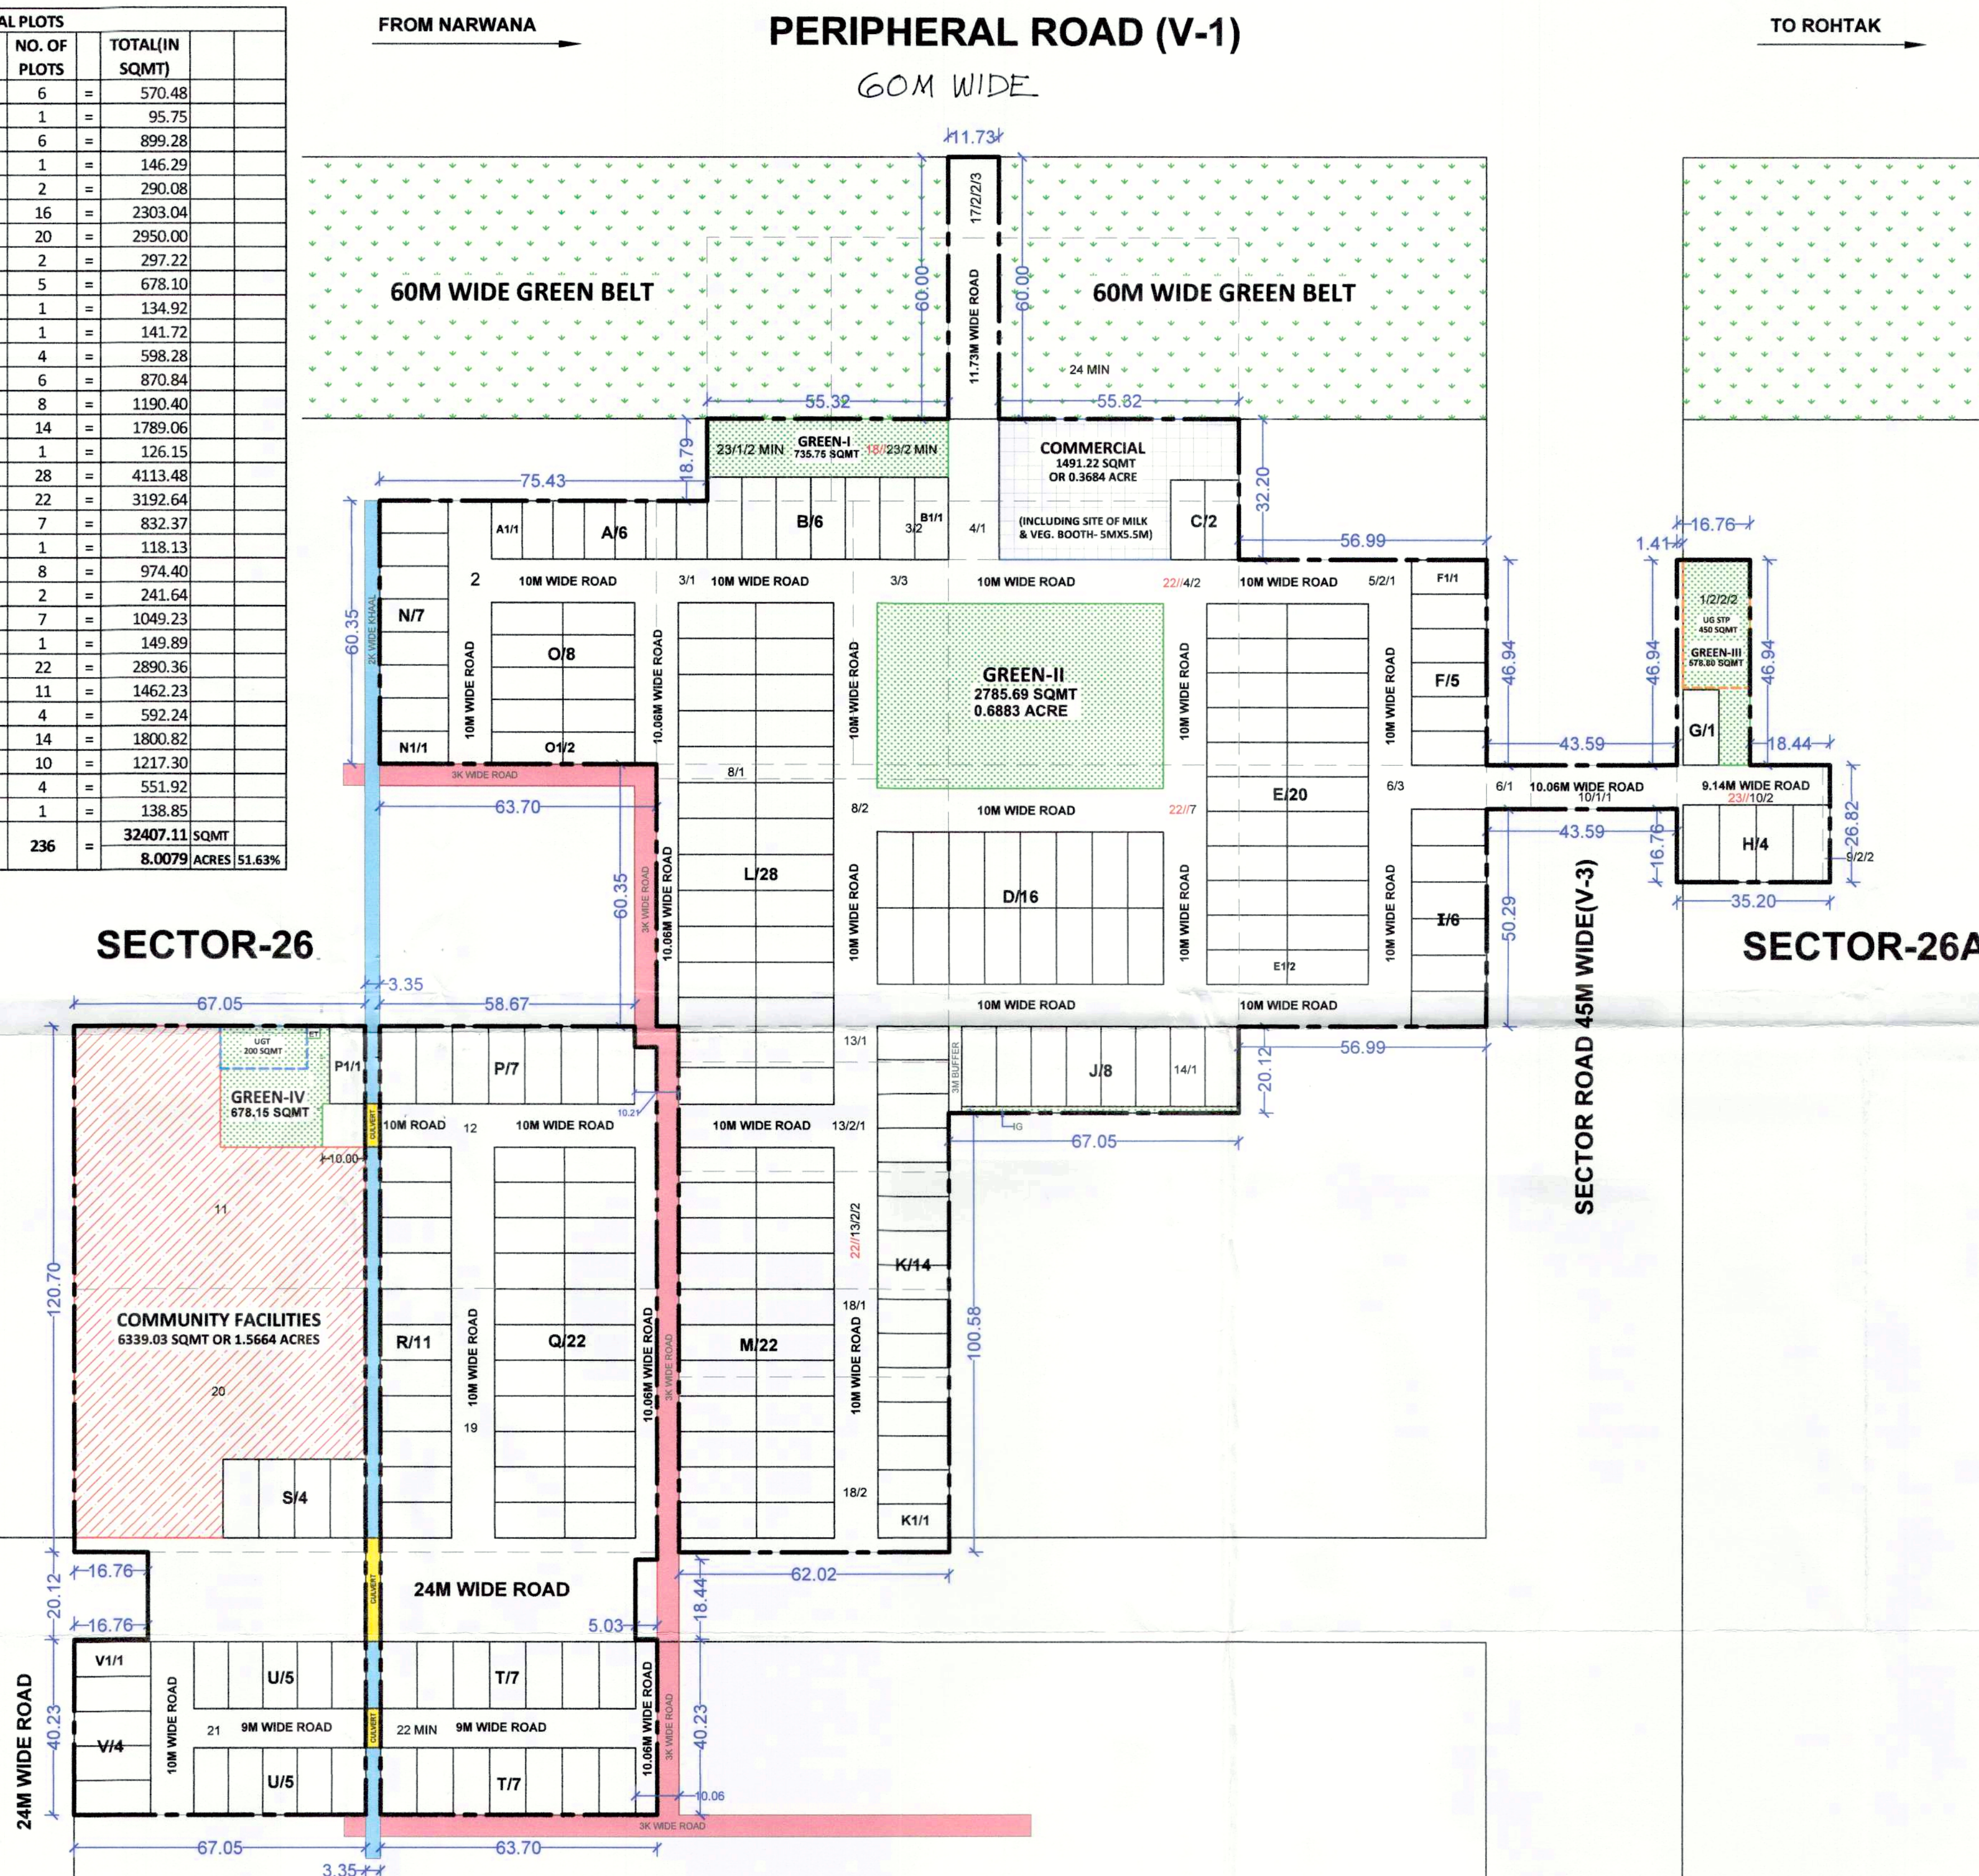


DETAIL OF RESIDENTIAL PLOTS												
S.NO.	CATEGORY	SIZE(IN METERS)				AREA(IN SQMT)	NO. OF PLOTS	TOTAL(IN SQMT)				
1	A	7.09	X	13.41	=	95.08	6	=	570.48			
2	A1	7.14	X	13.41	=	95.75	1	=	95.75			
3	B	7.93	X	18.90	=	149.88	6	=	899.28			
4	B1	7.74	X	18.90	=	146.29	1	=	146.29			
5	C	7.93	X	18.29	=	145.04	2	=	290.08			
6	D	8.23	X	17.49	=	143.94	16	=	2303.04			
7	E	7.93	X	18.60	=	147.50	20	=	2950.00			
8	E1	7.99	X	18.60	=	148.61	2	=	297.22			
9	F	7.83	X	17.32	=	135.62	5	=	678.10			
10	F1	7.79	X	17.32	=	134.92	1	=	134.92			
11	G	8.23	X	17.22	=	141.72	1	=	141.72			
12	H	8.46	X	17.68	=	149.57	4	=	598.28			
13	I	8.38	X	17.32	=	145.14	6	=	870.84			
14	J	8.00	X	18.60	=	148.80	8	=	1190.40			
15	K	7.83	X	16.32	=	127.79	14	=	1789.06			
16	K1	7.73	X	16.32	=	126.15	1	=	126.15			
17	L	8.23	X	17.85	=	146.91	28	=	4113.48			
18	M	8.13	X	17.85	=	145.12	22	=	3192.64			
19	N	7.55	X	15.75	=	118.91	7	=	832.37			
20	N1	7.50	X	15.75	=	118.13	1	=	118.13			
21	O	7.40	X	16.46	=	121.80	8	=	974.40			
22	O1	7.34	X	16.46	=	120.82	2	=	241.64			
23	P	8.36	X	17.93	=	149.89	7	=	1049.23			
24	P1	8.36	X	17.93	=	149.89	1	=	149.89			
25	Q	8.13	X	16.16	=	131.38	22	=	2890.36			
26	R	8.13	X	16.35	=	132.93	11	=	1462.23			
27	S	8.23	X	17.99	=	148.06	4	=	592.24			
28	T	8.38	X	15.35	=	128.63	14	=	1800.82			
29	U	7.93	X	15.35	=	121.73	10	=	1217.30			
30	V	7.93	X	17.40	=	137.98	4	=	551.92			
31	V1	7.98	X	17.40	=	138.85	1	=	138.85			
32	TOTAL						236	=	32407.11 SQMT			
									8.0079 ACRES	51.63%		



**PROPOSED LAYOUT PLAN OF AFFORDABLE RESIDENTIAL PLOTTED COLONY
UNDER DEEN DAYAL JAN AWAS YOJANA-2016 OVER AN AREA MEASURING
15.66388 ACRES IN THE REVENUE ESTATE OF VILL. HAIBATPUR, SECTOR-26
& 26-A, TEHSIL AND DISTT. JIND - M/s MAA LAXMI ESTATE.**

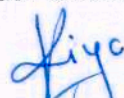
AREA CALCULATIONS					
S.NO.	PARTICULARS	PROPOSAL (ACRE)	PROPOSAL (%)	PERMISSIBLE (ACRE)	PERMISSIBLE (%)
1	TOTAL AREA OF THE SCHEME	15.66388	-	-	-
2	AREA UNDER 60M WIDE GREEN BELT	0.1739	-	-	-
3	AREA UNDER 45M WIDE SECTOR ROAD	0.1312	-	-	-
4	BALANCE AREA	15.35878	-	-	-
5	50% BENEFIT OF AREA UNDER 45M WIDE SECTOR ROAD & 60M WIDE GREEN BELT	0.15255	-	-	-
6	NET PLANNED AREA	15.51133	-	-	-
7	AREA UNDER RESIDENTIAL PLOTS	8.0079	51.63%	9.4619	61.00%
8	AREA UNDER COMMERCIAL	0.3684	2.37%	0.6204	4.00%
9	TOTAL SALEABLE AREA(7 + 8)	8.3763	54.00%	10.0823	65.00%
10	OPEN SPACE/PARKS	1.1807	7.54%	1.1747	7.50%
11	COMMUNITY FACILITIES	1.5664	10.00%	1.5664	10.00%

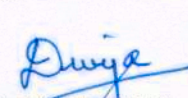
LC-5847

To be read with License No. 111 of Date Dated 08/06/2026.

This layout plan for an area measuring 15.66388 acres (Drawing No. 13276 Dated 08-06-26) comprised of license which is issued in respect of Affordable Residential Plotted Colony (Under Deen Dayal Jan Awas Yojna Policy-2016) being developed by Maa Laxmi Estates revenue estate of village Haibatpur, Sector-26 & 26A, District-Jind is hereby approved subject to the following conditions:-

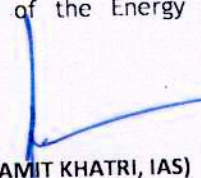
1. That this Layout Plan shall be read in conjunction with the clauses appended on the agreement executed under Rule 11 and the bilateral agreement.
2. That the plotted area of the colony shall not exceed 65% of the net planned area of the colony. The entire area reserved for commercial purposes shall be taken as plotted for calculation of the area under plots.
3. That the demarcation plans as per site of all the Residential Plots and Commercial site shall be got approved from this Department and construction on these sites shall be governed by the Haryana Building Code, 2017 and the Zoning Plan approved by the Director Town & Country Planning, Haryana.
4. That for proper planning and integration of services in the area adjacent to the colony, the colonizer shall abide by the directions of the DTCP, Hr. for the modification of layout plans of the colony.
5. That the revenue raster falling in the colony shall be kept free for circulation/movement as shown in the layout plan.
6. That the colonizer shall abide by the directions of the DTCP, Haryana and accordingly shall make necessary changes in the layout plan for making any adjustment in the alignment of the peripheral roads, internal road circulation or for proper integration of the planning proposals of the adjoining areas.
7. That no property/plot shall derive access directly from the carriage way of 30 metres or wider sector road if applicable.
8. All green belts provided in the layout plan within the licensed areas of the colony shall be developed by the colonizer. All other green belts outside the licensed area shall be developed by the Haryana Urban Development Authority/colonizer on the directions of the Director Town and Country planning, Haryana or in accordance with terms and conditions of the agreements of the licensee.
9. At the time of demarcation plan, if required percentage of organized open space is reduced, the same will be provided by the colonizer in the licensed area.
10. No plot will derive an access from less than 9 meters wide road would mean a minimum clear width of 9 metres between the plots.
11. Any excess area over and above the permissible 4% under commercial use shall be deemed to be open space.
12. The portion of the sector/development plan roads /green belts as provided in the Development Plan if applicable, which form part of the licensed area shall be transferred free of cost to the government on the lines of Section 3(3)(a)(iii) of the Act No.8 of 1975.
13. That the odd size plots are being approved subject to the conditions that these plots should not have a frontage of less than 75% of the standard frontage when demarcated.
14. That you will have no objection to the regularization of the boundaries of the licence through give and take with the land that HSPV is finally able to acquire in the interest of planned development and integration of services. The decision of the competent authority shall be binding in this regard.
15. That the rain water harvesting system shall be provided as per Central Ground Water Authority norms/Haryana Govt. notification as applicable.
16. That the colonizer/owner shall use only Light-Emitting Diode lamps (LED) fitting for internal lighting as well as Campus lighting.
17. That the colonizer/owner shall ensure the installation of Solar Photovoltaic Power Plant as per the provisions of order No.27/2005-5-Power dated 21.03.2016 issued by Haryana Government Renewable Energy Department.
18. That the colonizer/owner shall strictly comply with the directions issued vide Notification No. 19/6/2016-5-P dated 31.03.2016 issued by Haryana Government Renewable Energy Department for enforcement of the Energy Conservation Building Codes.


(PRIYA SONI)
ATP(HQ)

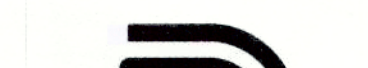

(DIVYA DOGRA)
DTP (HQ)


(VINOD SINGH)
STP (HQ)


(BHUVNESH KUMAR)
CTP(HR)


(AMIT KHATRI, IAS)
DTCP (HR)


(PARVEEN KUMAR)
SDI(HQ)

 DIVINE ARCHITECTS & PLANNERS ADDRESS : SCO 76-77, 1st FLOOR, SECTOR-8C, MADHYA MARG CHANDIGARH-160009. CONTACT : +91-98139-00375, +91-172-4786520 EMAIL : divinearchitects18@gmail.com	ET (3M X 3M) PARKS / OPEN SPACES COMMERCIAL AREA COMMUNITY FACILITIES KILLA LINE SCHEME BOUNDARY UGT UG STP REVENUE RASTA 	ABBREVIATIONS- ET = ELECTRIC TRANSFORMER UGT = UNDERGROUND WATER TANK UG STP = UNDERGROUND SEWAGE TREATMENT PLANT IG = INCIDENTAL GREEN	DENSITY CALCULATION (PPA)- NUMBER OF PLOTS = 236 UNITS ALLOWED = 4 POPULATION ALLOWED PER UNIT = 4.5 DENSITY CALCULATION = $236 \times 4 \times 4.5$ = 4248.0 / 15.51133 = 273.86, SAY 274 PPA	GREEN AREA CALCULATION:- = GREEN-I + GREEN-II + GREEN-III + GREEN-IV = 735.75 + 2785.69 + 578.80 + 678.15 = 4778.39 SQMT OR 1.1807 ACRES		<i>M/S. MAALAXI ENTERPRISES</i> <i>14/04/2021</i> AUTHORISED SIGNATURE		SIGNATURE OF OWNER / APPLICANT	SIGNATURE OF ARCHITECT / TOWN PLANNER	(SCALE-N.T.S.)	(PERMISSIBLE DENSITY: 240 PPA - 400 PPA)
--	--	--	---	---	---	---	---	--	---	-----------------------	---