


BASEMENT-3 FLOOR PLAN
SCALE 1:200

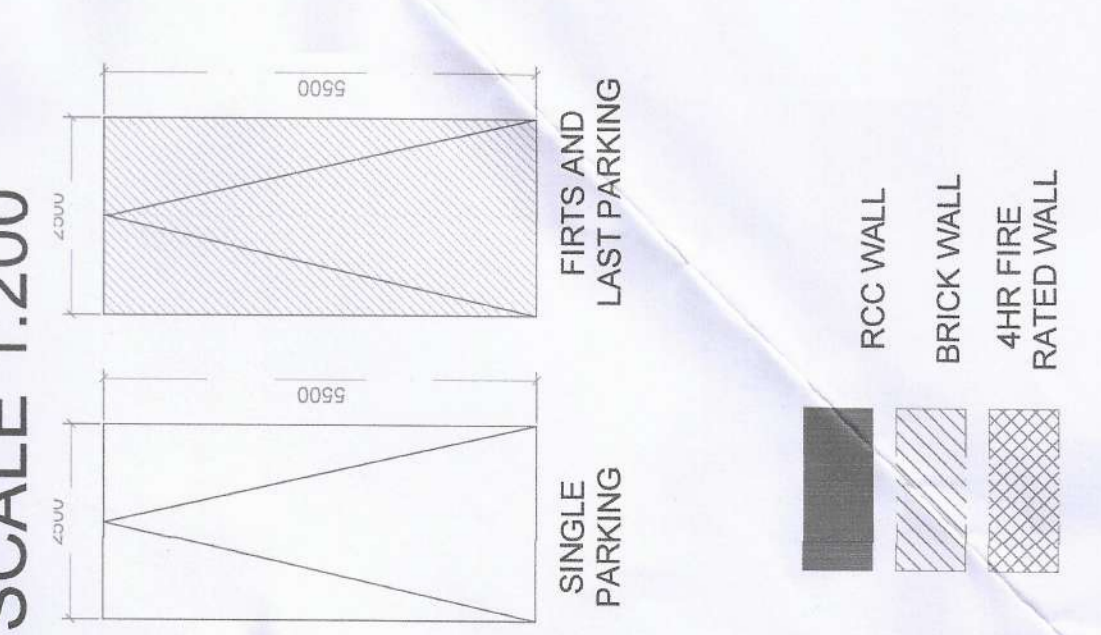

S.NO.	DOOR TYPE	DOOR TYPE	SILL	LINTEL
1.	FD1	2000X2400	---	2400
2.	FD2	1500X2400	---	2400
3.	FD3	1200X2400	---	2400
4.	D	2000X2400	---	2400
5.	D1	1500X2400	---	2400
6.	D2	1200X2400	---	2400
7.	D3	1000X2400	---	2400
8.	D4	800X2400	---	2400
9.	SD1	500X2100	---	2400
10.	SD2	625X2100	---	2400
11.	SD3	550X2100	---	2400
12.	SD4	1050X2100	---	2400
13.	GD1	800X2100	---	2400
14.	GD2	500X2100	---	2400

LEGEND FOR PLUMBING:

- 100.00 SWR SOIL & VENT PIPE
- 100.00 SWR WASTE & VENT PIPE
- 100.00 SWR ANTI-SYPHONAGE PIPE
- DOMESTIC WATER SUPPLY DN TAKE PIPE 200 TO 200 FLOOR
- FLUSHING WATER SUPPLY DN TAKE PIPE 200 TO 100 FLOOR
- FLUSHING WATER SUPPLY DN TAKE PIPE 200 TO 100 FLOOR
- FLUSHING WATER SUPPLY RISER TO O.A.T. FILLING
- SOFT WATER SUPPLY RISER TO O.A.T. FILLING
- 100.00 JPCV RAIN WATER PIPE FOR TERRACE
- 100.00 SWR SOIL & VENT PIPE
- 100.00 JPCV RAIN WATER PIPE


BASEMENT 3 SUMMARY

Proposed Basement Parking Area	=	6557.519	Sqm
Proposed Basement Builtup Area (A)	=	11018.889	Sqm

Provider Parking

Basement 3 parking area	=	6557.519	Sqm
Permissible Basement 3 car parking @32 sqm	=	217	Boys
Basement 3 car parking achieved	=	159	Boys

BASEMENT-3 FLOOR AREA DIAGRAM
(SCALE 1:200)

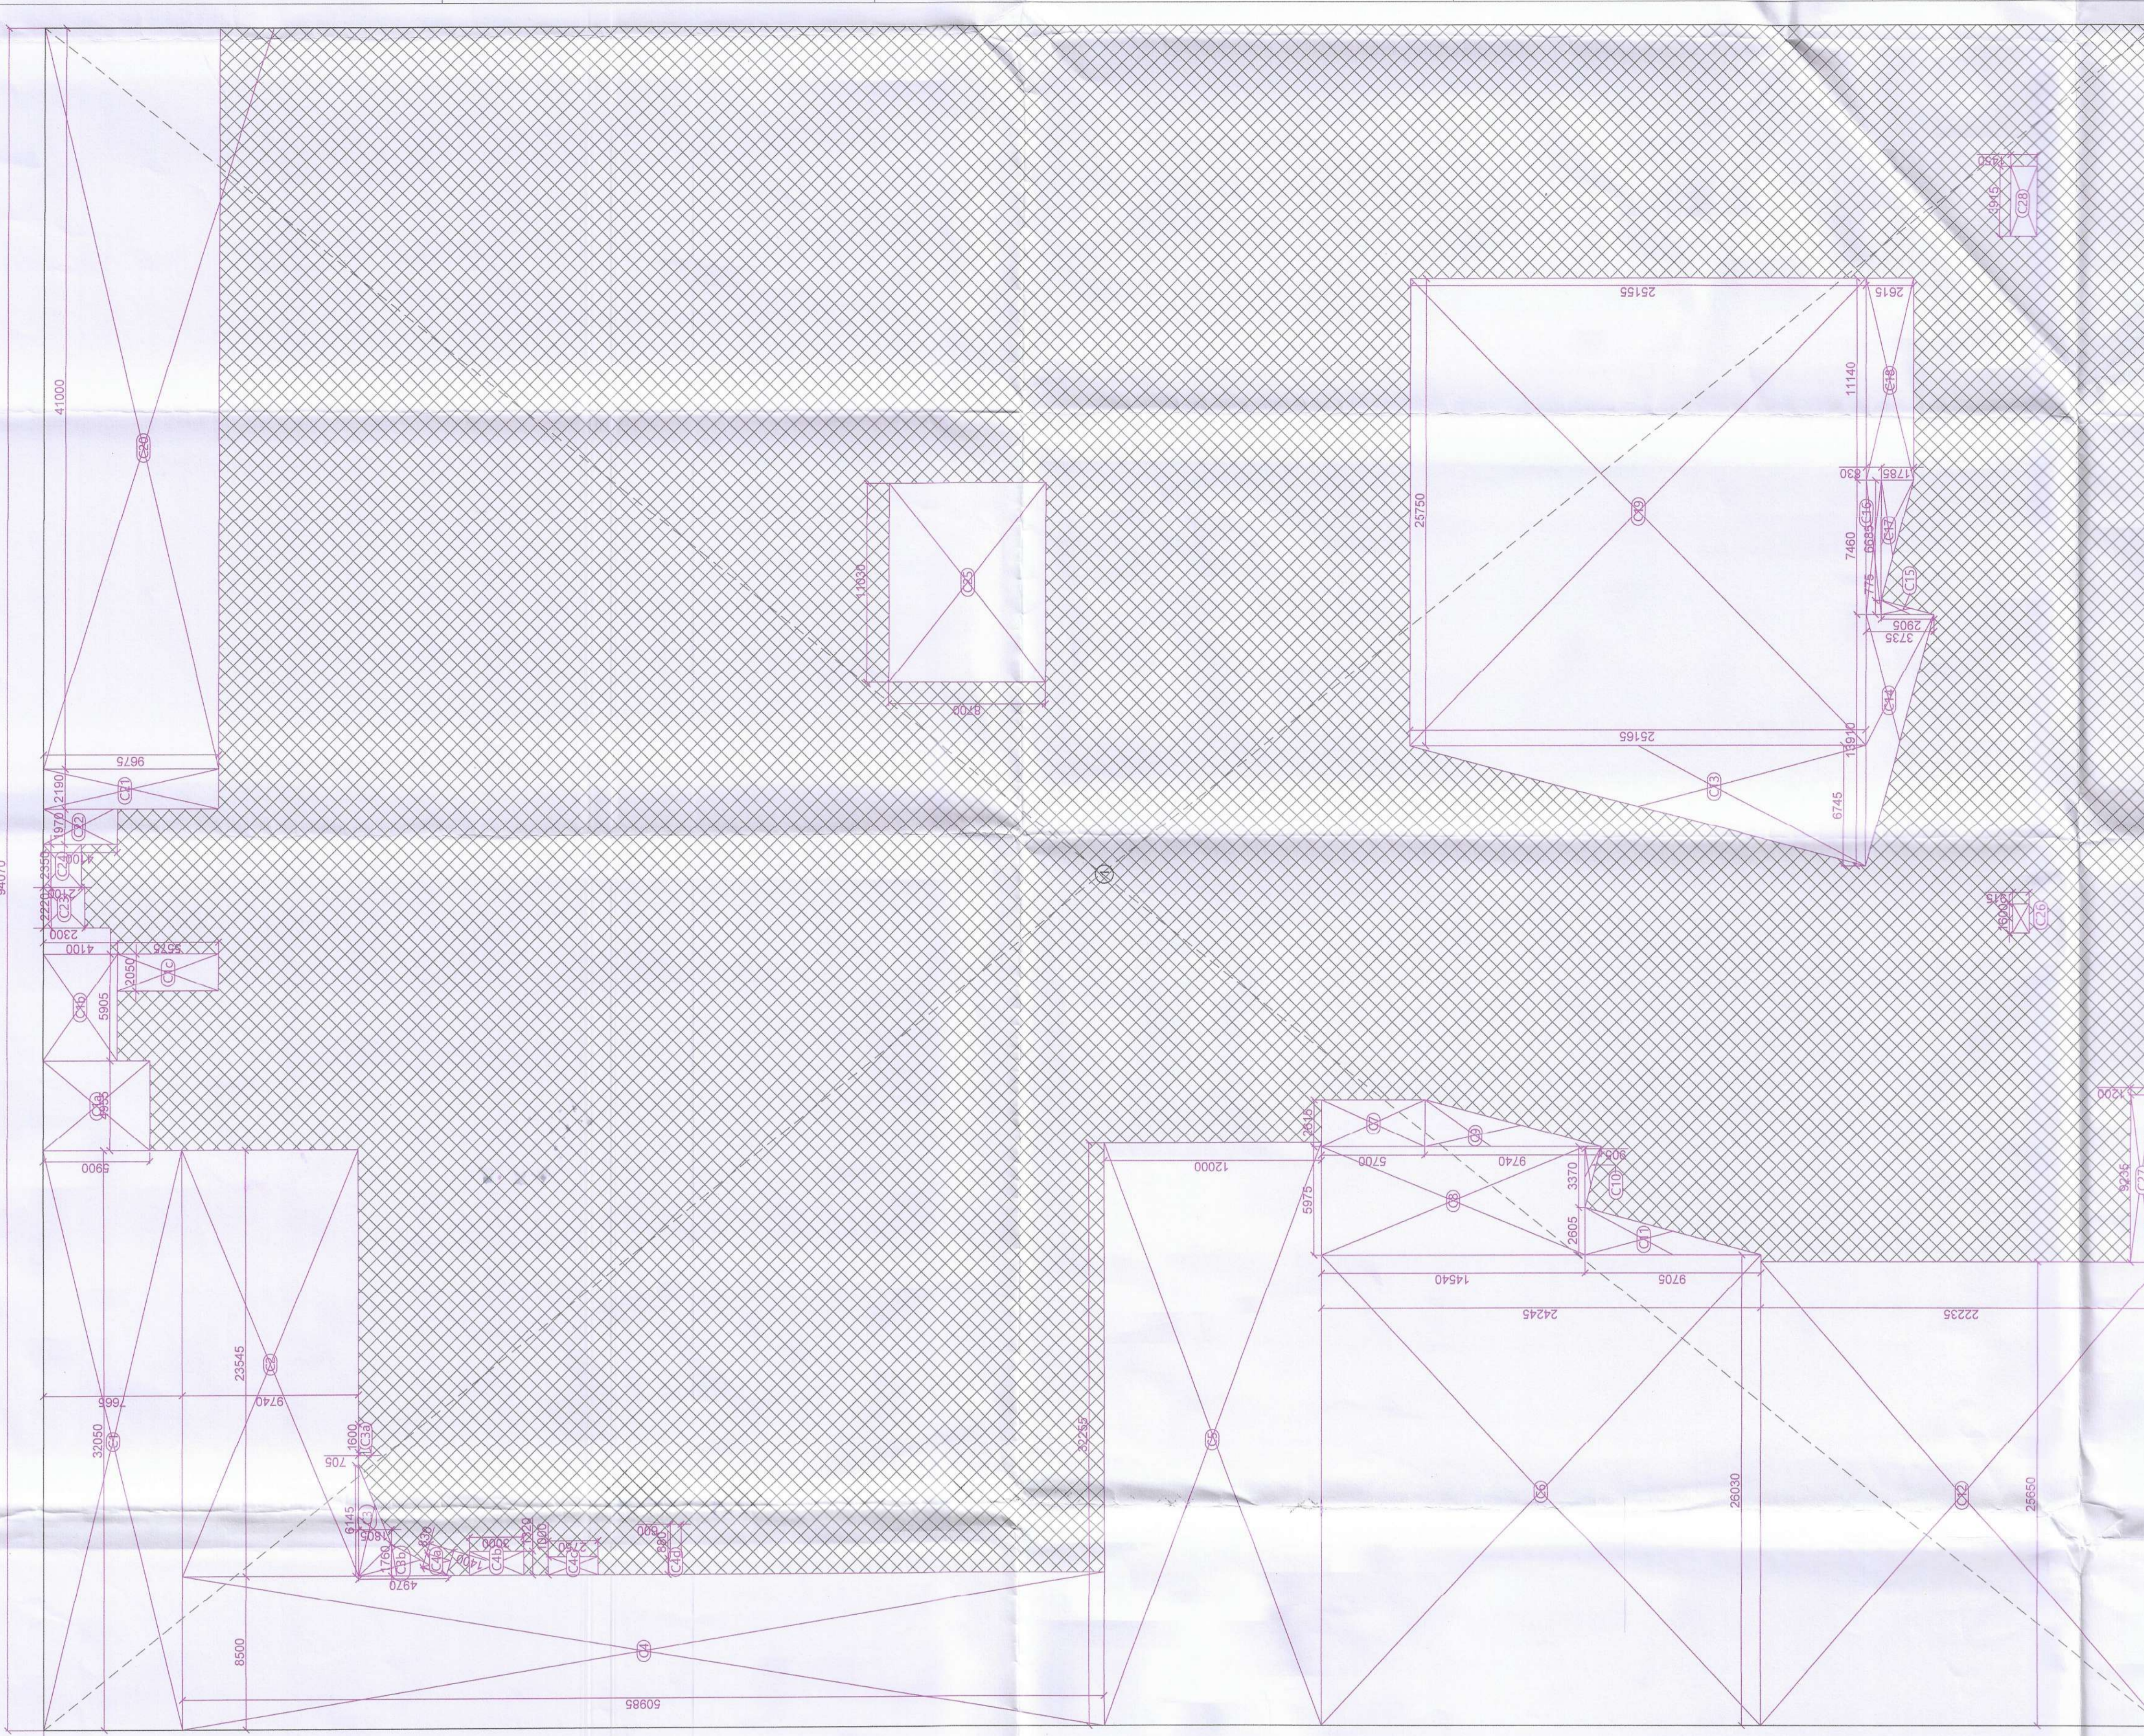

AREA STATEMENT

Sl. No.	Shape	Formula	Length	Width	Area	Deductions (B)		Total Area (A)
						Width	Area	
1.	Rectangle	L*W	84.070	137.152	11518.889	-	-	11518.889
2.	Triangle	1/2*B*H	11.440	11.440	64.864	-	-	64.864
3.	Triangle	1/2*B*H	11.440	11.440	64.864	-	-	64.864
126.	Triangle	1/2*B*H						