
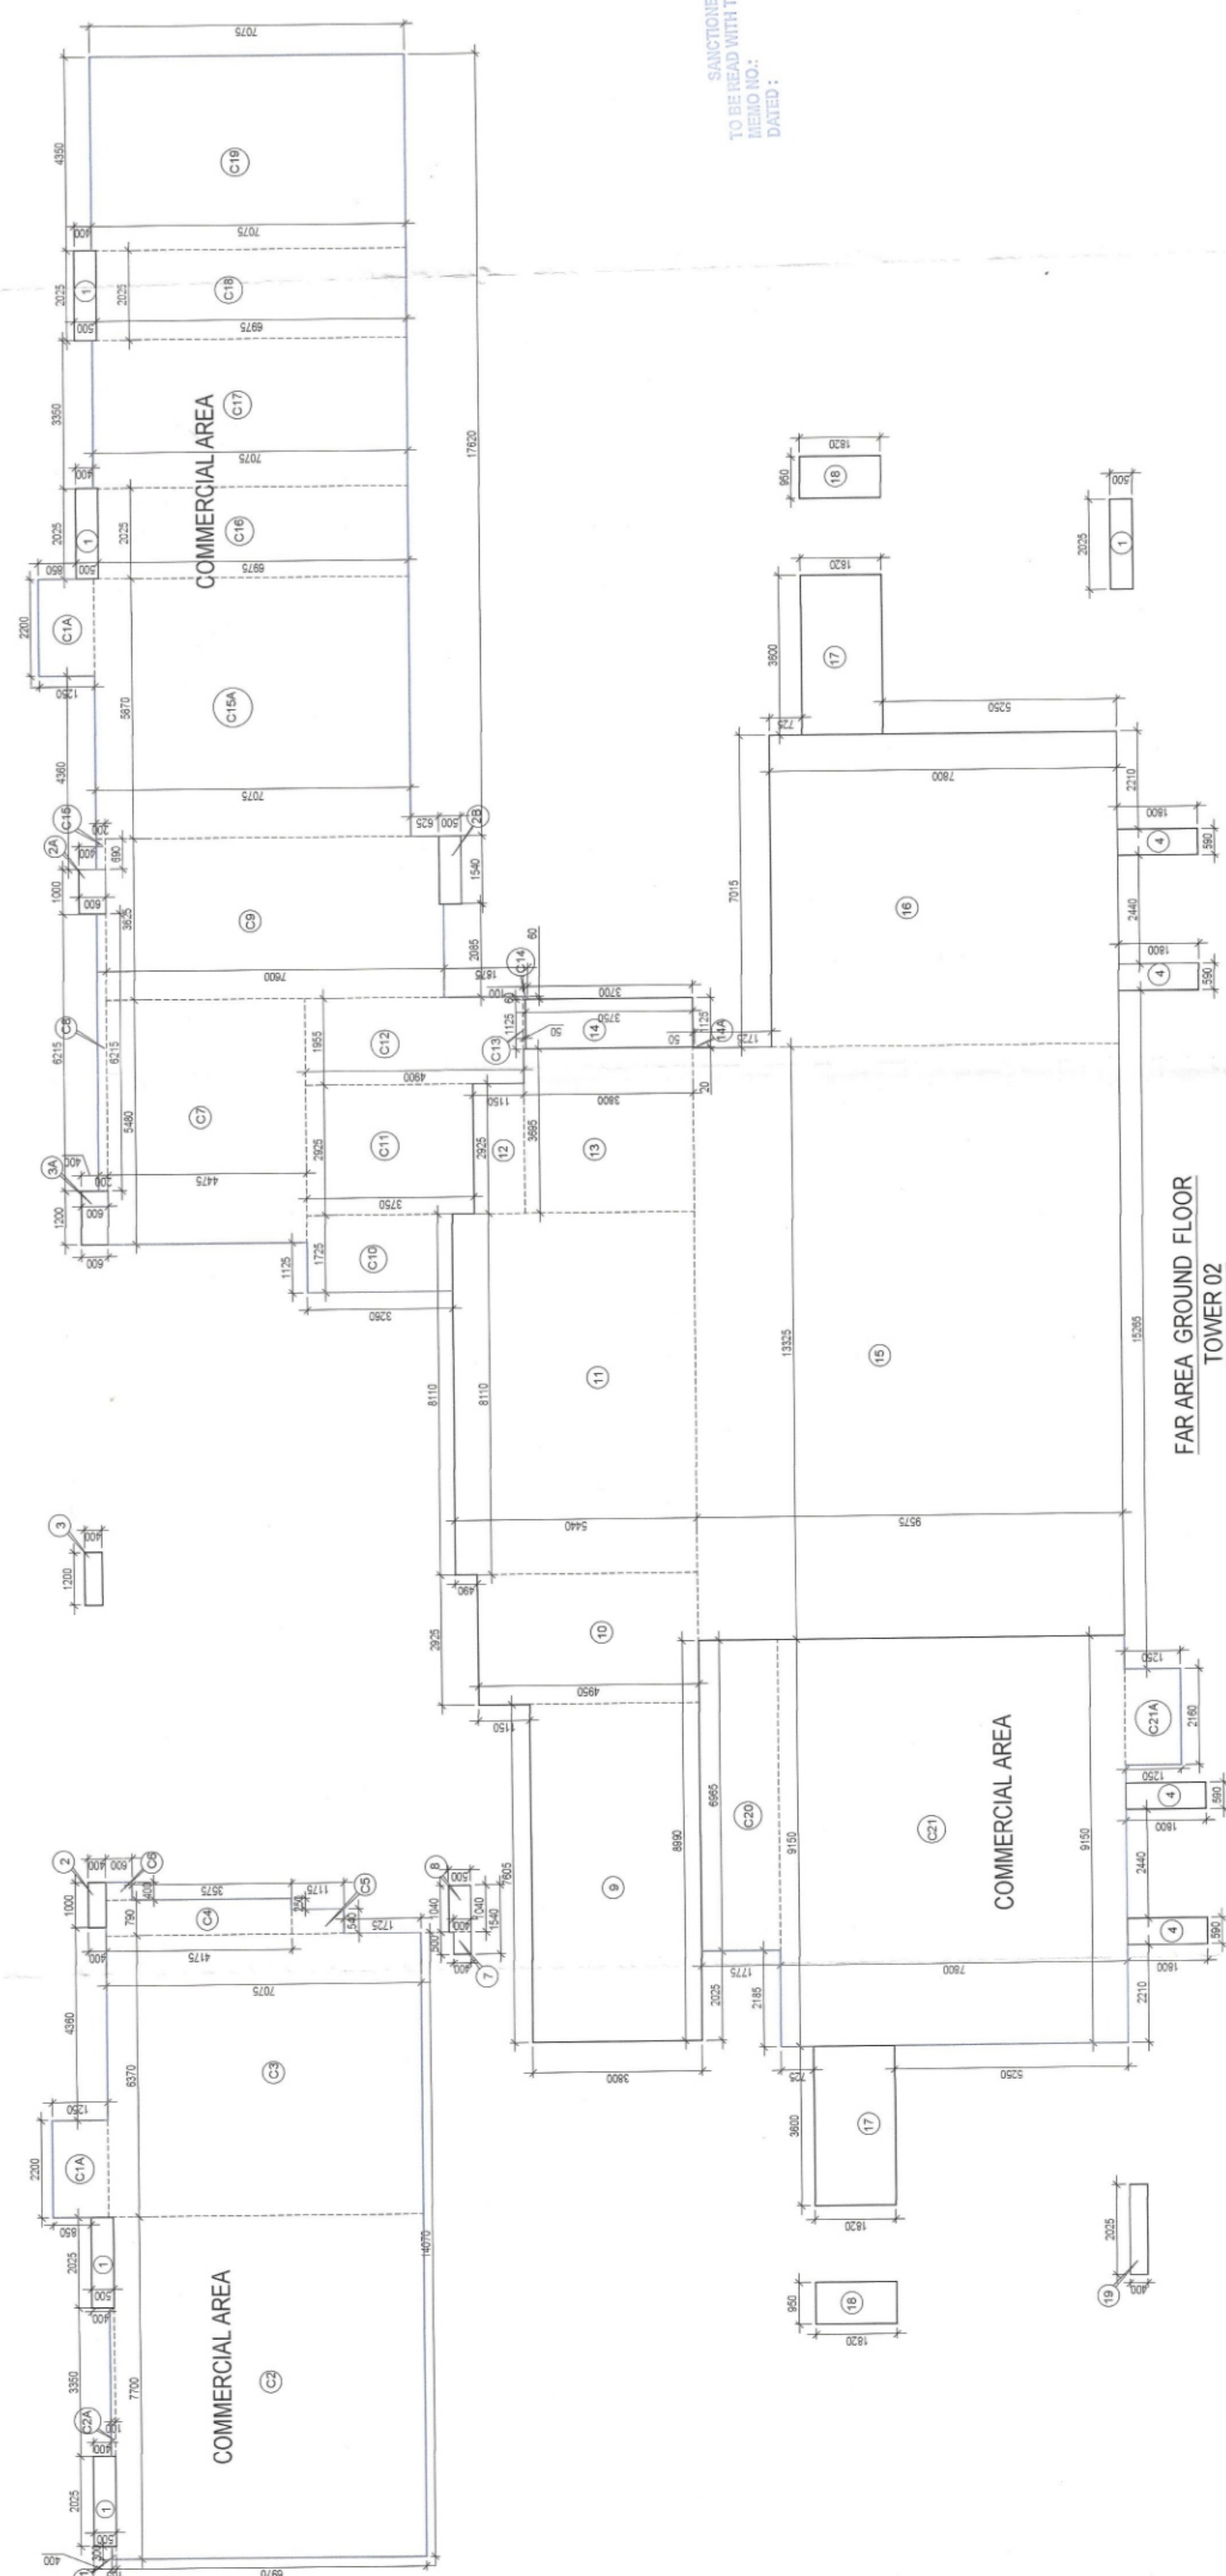
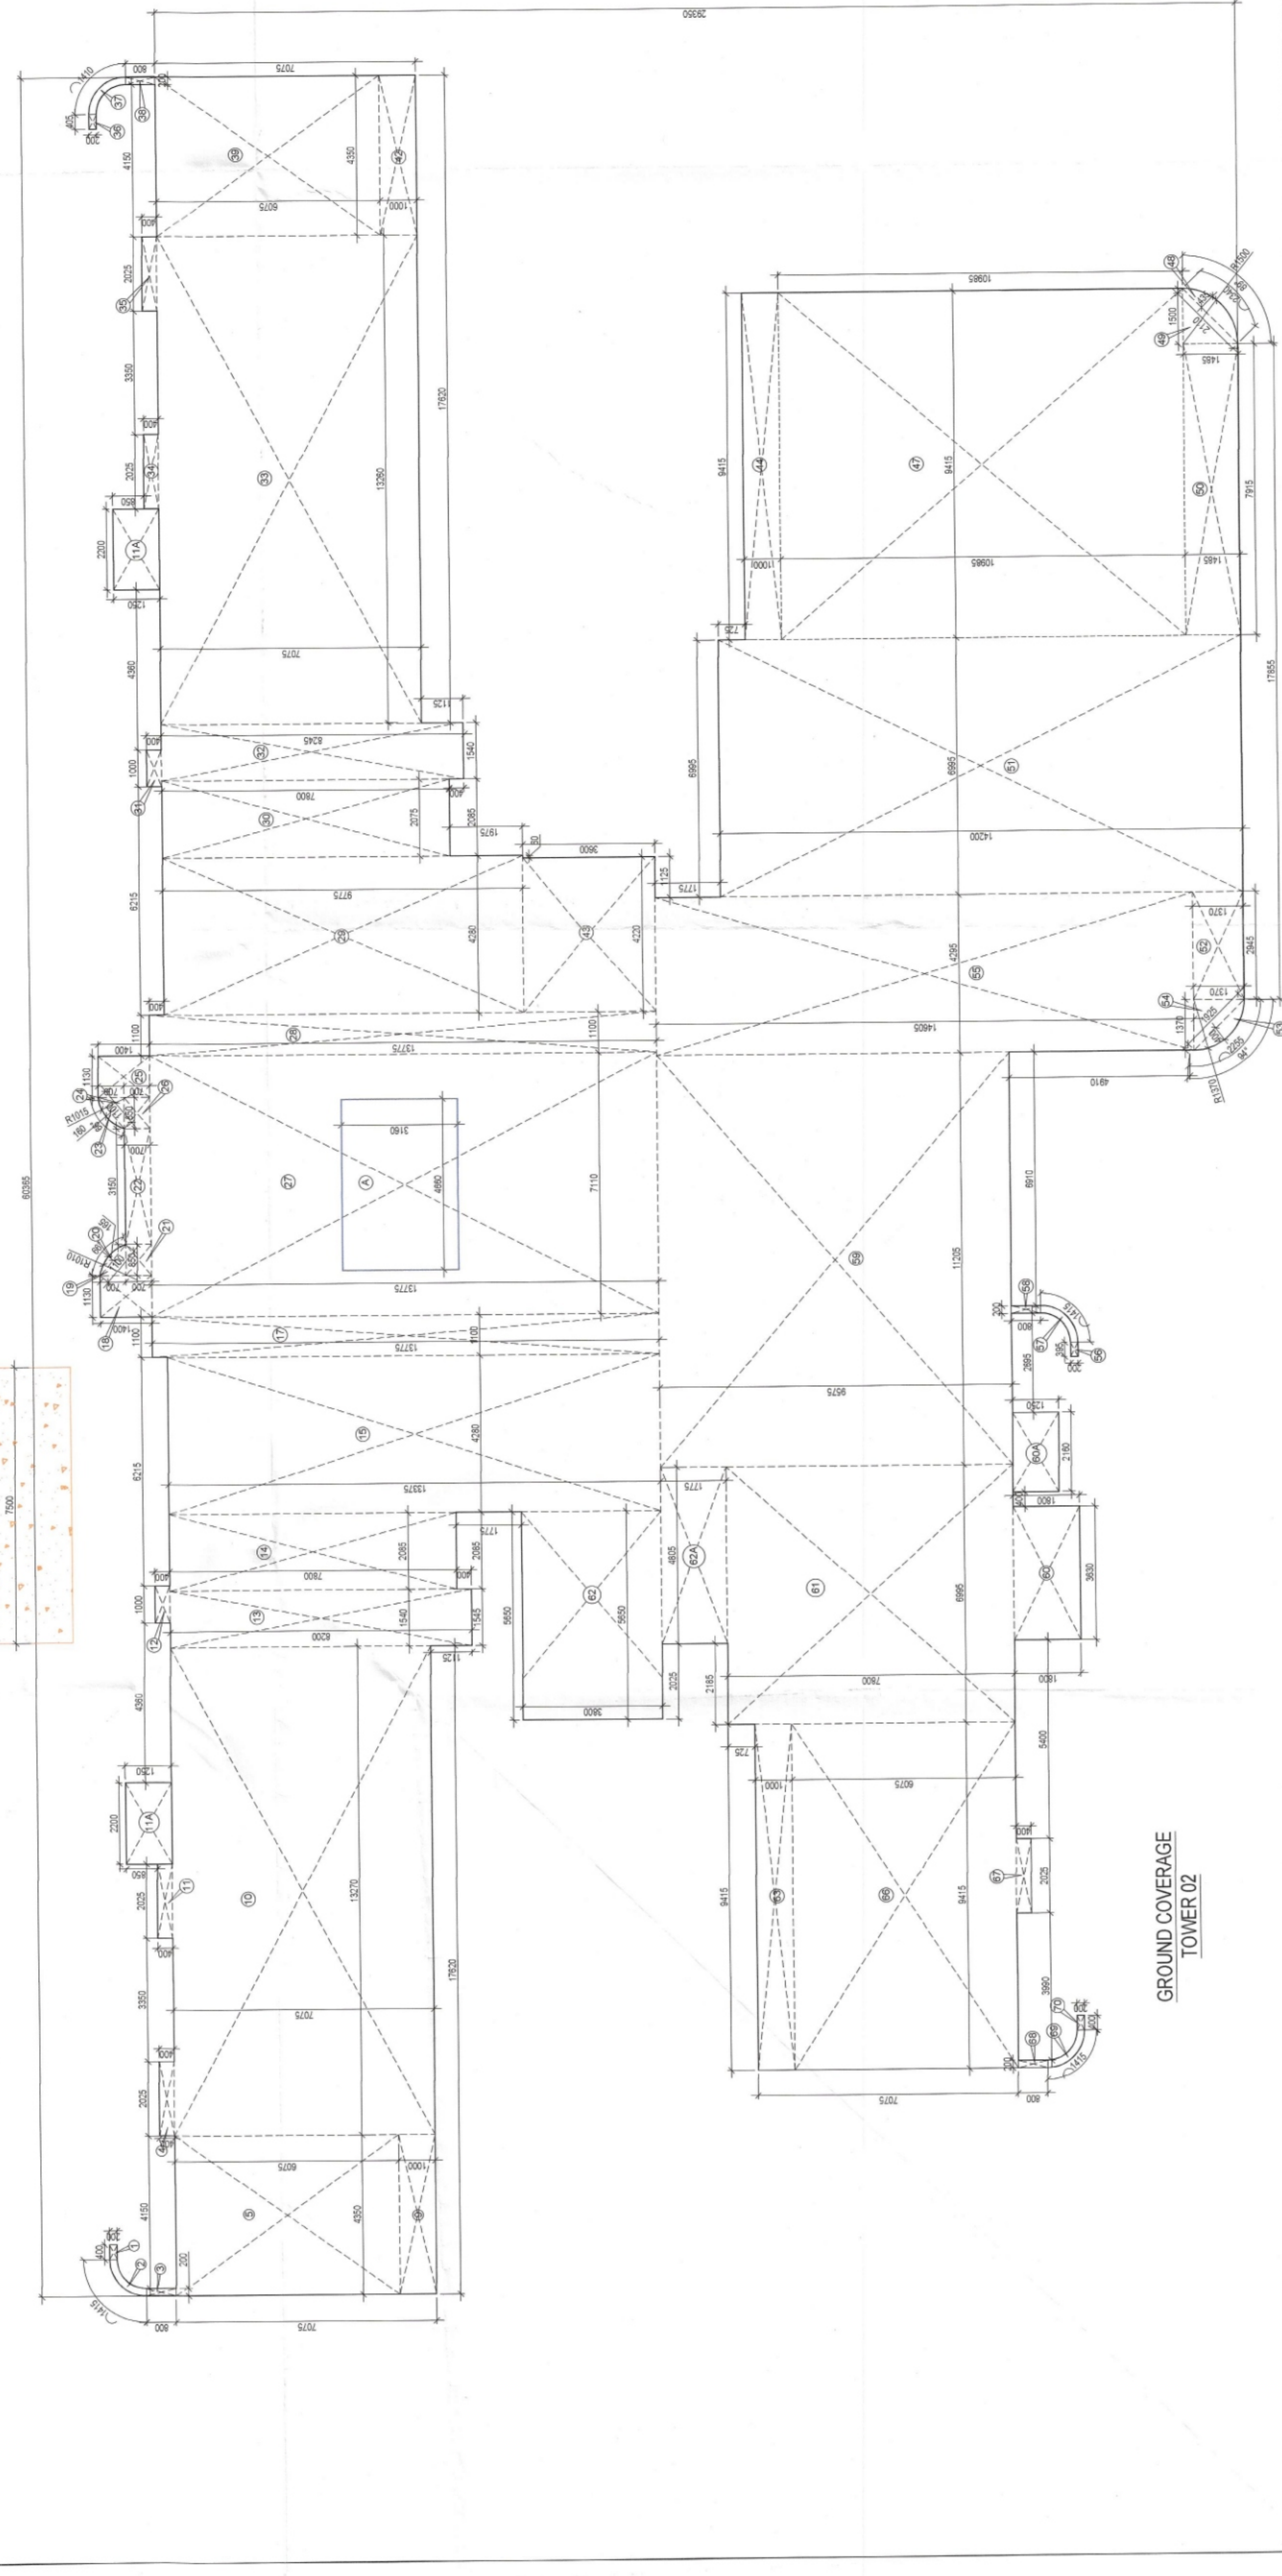


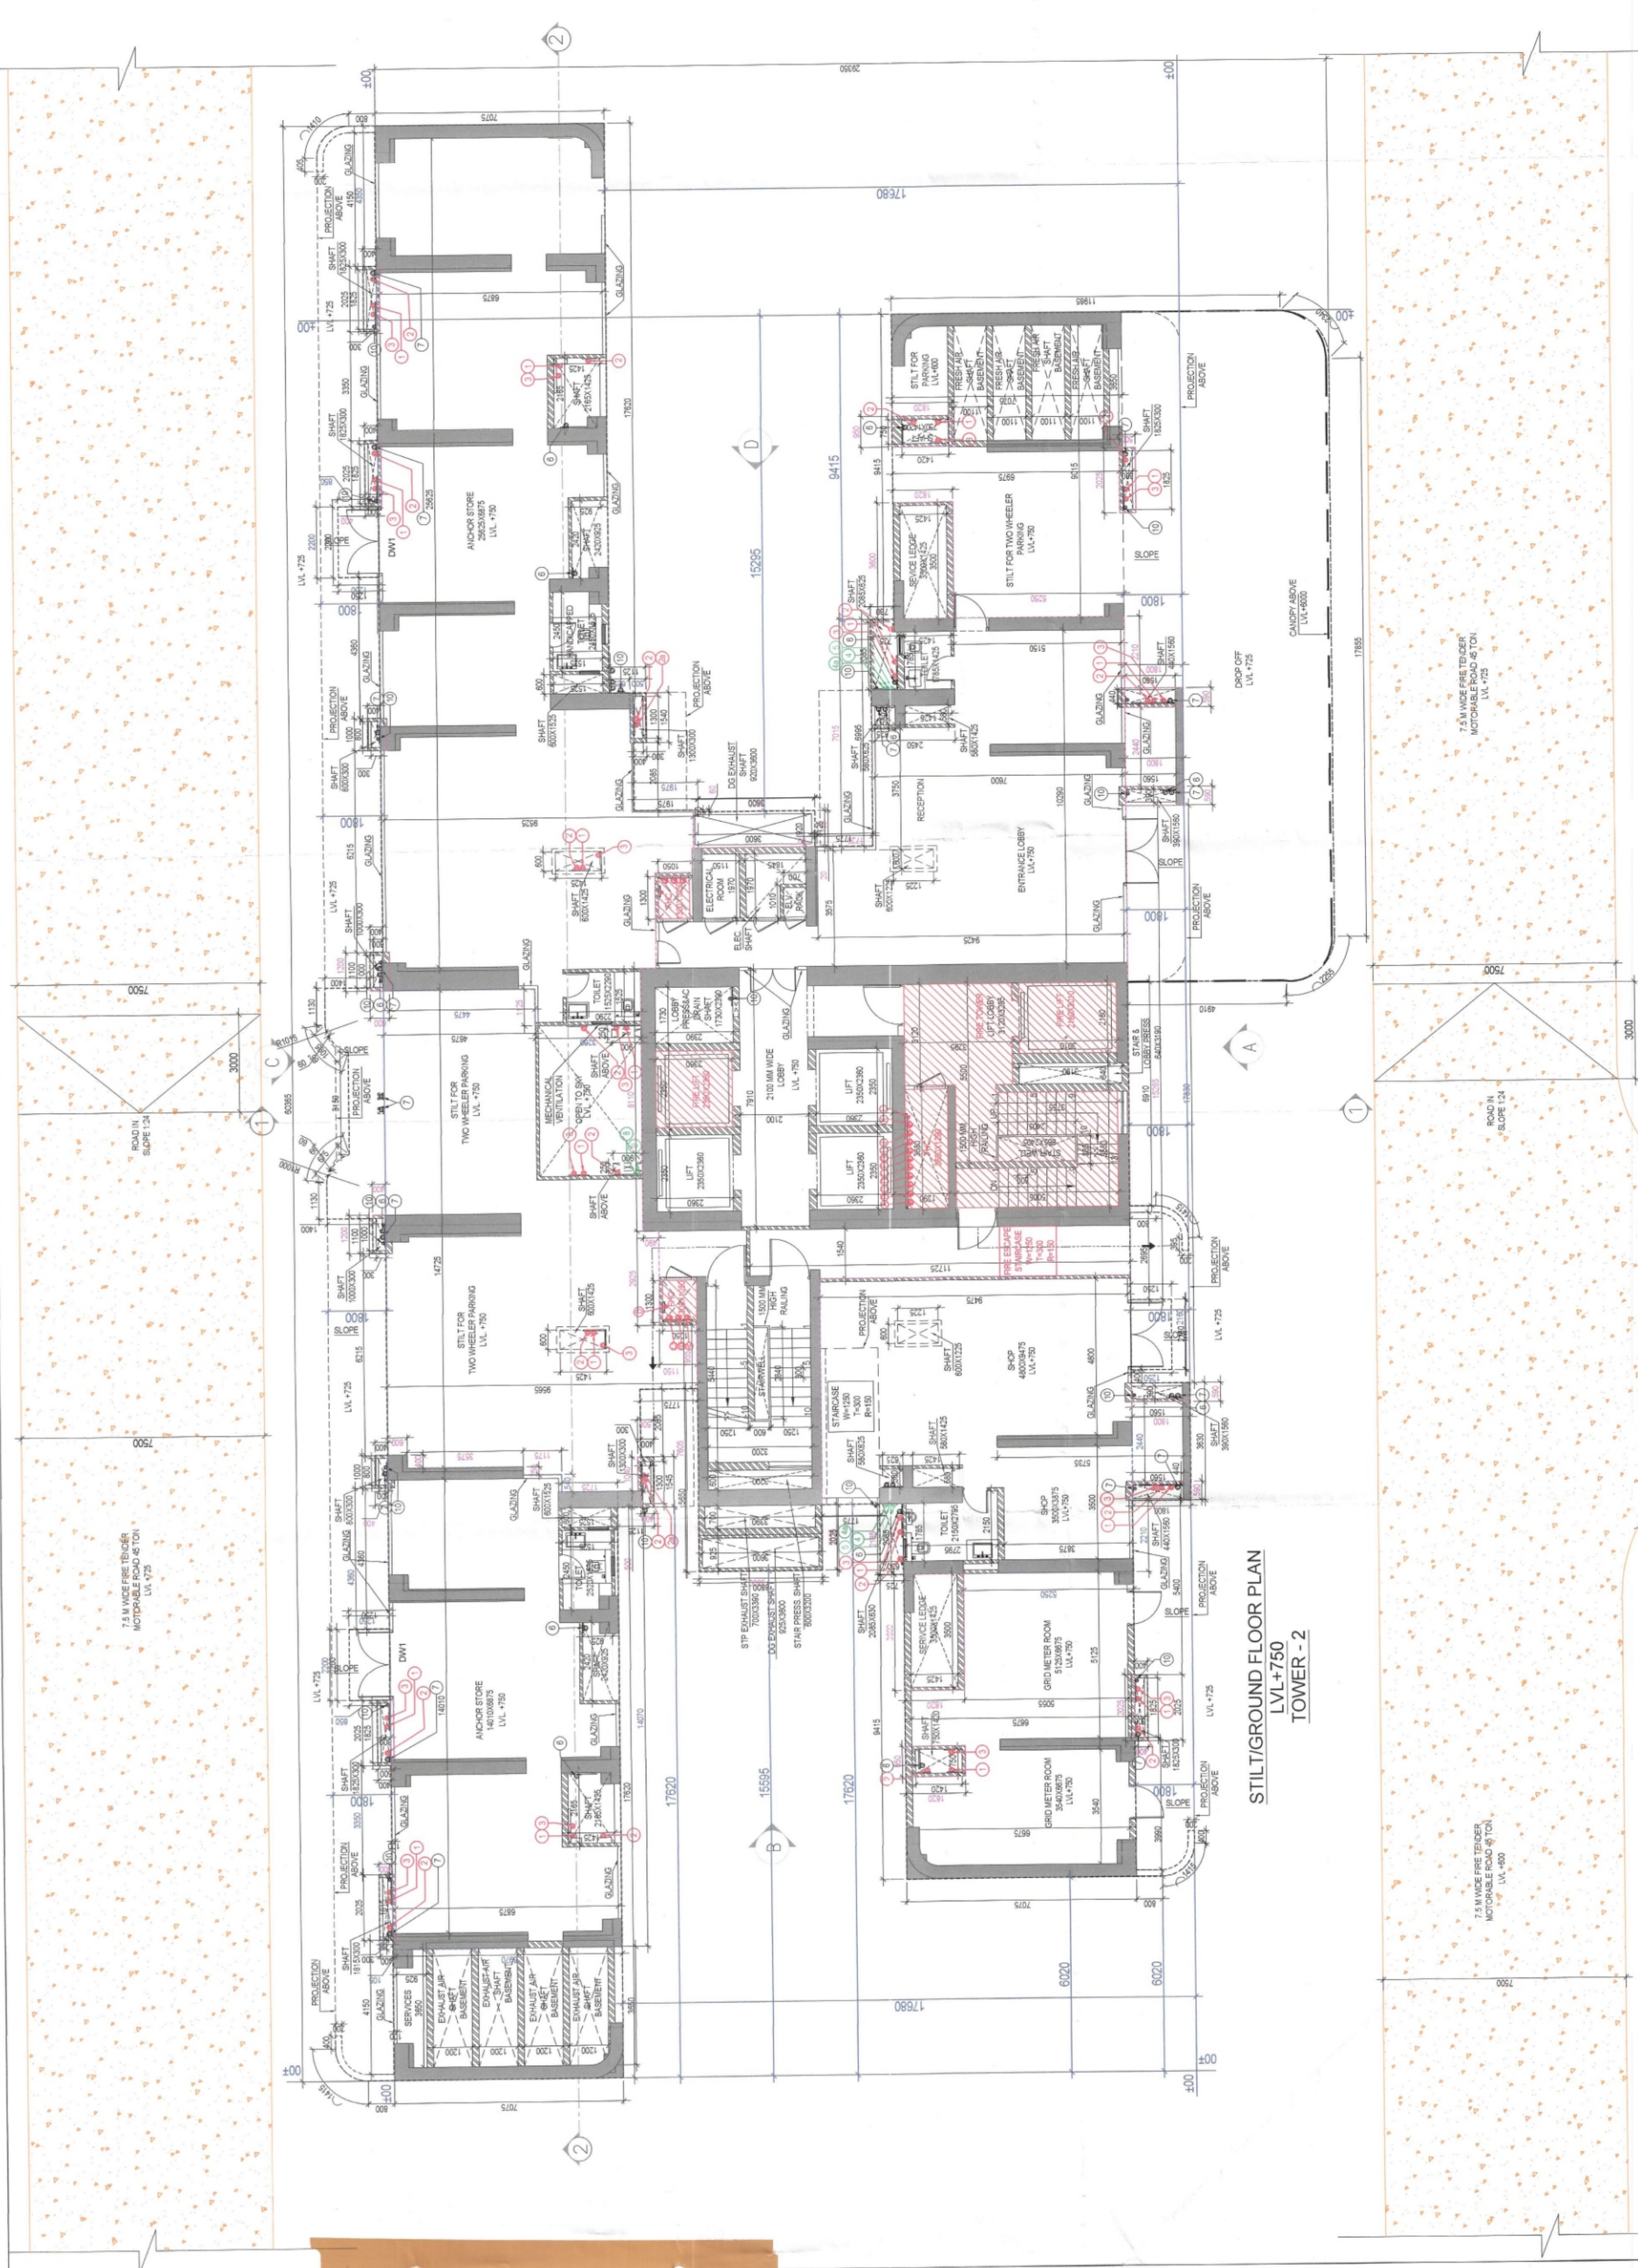

| TOWER-Q2 (COMMERCIAL AREA)               |    |       |    |       |    |         |    |                 |         |
|------------------------------------------|----|-------|----|-------|----|---------|----|-----------------|---------|
| (All Dimensions in meter & Area in Sq.m) |    |       |    |       |    |         |    |                 |         |
| ADDITIONS (A)                            |    | NO.5  |    | 0.830 |    | X 1.015 |    | AREA (SQ. MET.) |         |
| ITEM                                     | C1 | C2    | C3 | C4    | C5 | C6      | C7 | C8              | C9      |
| C1A                                      | 2  | 2.890 | X  | 1.260 | X  |         |    |                 | 5.500   |
| C2                                       | 1  | 3.390 | X  | 1.010 | X  |         |    |                 | 5.500   |
| C3                                       | 1  | 3.390 | X  | 1.010 | X  |         |    |                 | 5.500   |
| C4                                       | 1  | 6.370 | X  | 2.075 | X  |         |    |                 | 45.068  |
| C5                                       | 1  | 6.370 | X  | 2.075 | X  |         |    |                 | 45.068  |
| C6                                       | 1  | 0.790 | X  | 4.175 | X  |         |    |                 | 3.288   |
| C7                                       | 1  | 0.790 | X  | 4.175 | X  |         |    |                 | 3.288   |
| C8                                       | 1  | 0.000 | X  | 0.600 | X  |         |    |                 | 0.340   |
| C9                                       | 1  | 5.480 | X  | 4.475 | X  |         |    |                 | 24.523  |
| C10                                      | 1  | 6.375 | X  | 2.075 | X  |         |    |                 | 45.068  |
| C11                                      | 1  | 1.775 | X  | 3.800 | X  |         |    |                 | 27.550  |
| C12                                      | 1  | 2.925 | X  | 3.750 | X  |         |    |                 | 10.969  |
| C13                                      | 1  | 1.125 | X  | 0.600 | X  |         |    |                 | 0.656   |
| C14                                      | 1  | 0.060 | X  | 0.060 | X  |         |    |                 | 0.004   |
| C15                                      | 1  | 0.060 | X  | 0.200 | X  |         |    |                 | 0.004   |
| C16                                      | 1  | 0.060 | X  | 0.200 | X  |         |    |                 | 0.004   |
| C17                                      | 1  | 2.025 | X  | 6.975 | X  |         |    |                 | 14.124  |
| C18                                      | 1  | 3.350 | X  | 7.075 | X  |         |    |                 | 21.701  |
| C19                                      | 1  | 4.650 | X  | 7.075 | X  |         |    |                 | 30.776  |
| C20                                      | 1  | 6.905 | X  | 1.775 | X  |         |    |                 | 12.363  |
| C21                                      | 1  | 9.150 | X  | 7.800 | X  |         |    |                 | 79.301  |
| C22                                      | 1  | 2.160 | X  | 1.250 | X  |         |    |                 | 3.961   |
| TOTAL(A)                                 |    |       |    |       |    |         |    |                 | 396.151 |

| FAR AREA OF SECOND FLOOR TOWER 2                                                 |       |        |       |       | FAR AREA (SQ.M) |
|----------------------------------------------------------------------------------|-------|--------|-------|-------|-----------------|
| FAR AREA OF SECOND FLOOR TOWER 2<br>(All Dimensions are in meter & Area in Sq.m) |       |        |       |       |                 |
| ADDITIONS (A)                                                                    | NO.5  | NO.11  | NO.15 |       |                 |
| ITEM                                                                             | 2.025 | 1.000  | 1.000 | X     |                 |
| 2                                                                                | 1     | 1.000  | X     | 0.400 | X = 0.400       |
| 2A                                                                               | 1     | 1.000  | X     | 0.600 | X = 0.600       |
| 3                                                                                | 1     | 1.000  | X     | 0.400 | X = 0.400       |
| 3A                                                                               | 1     | 1.200  | X     | 0.600 | X = 0.600       |
| 4                                                                                | 1     | 0.950  | X     | 1.800 | X = 1.700       |
| 4A                                                                               | 1     | 0.950  | X     | 1.800 | X = 1.700       |
| 5                                                                                | 1     | 1.000  | X     | 0.400 | X = 0.400       |
| 6                                                                                | 1     | 1.040  | X     | 0.500 | X = 0.520       |
| 7                                                                                | 1     | 2.625  | X     | 3.800 | X = 28.899      |
| 9                                                                                | 1     | 0.755  | X     | 4.560 | X = 3.441       |
| 10                                                                               | 1     | 2.925  | X     | 4.560 | X = 44.175      |
| 11                                                                               | 1     | 2.925  | X     | 1.150 | X = 3.364       |
| 12                                                                               | 1     | 3.695  | X     | 3.800 | X = 14.041      |
| 13                                                                               | 1     | 3.695  | X     | 3.800 | X = 14.041      |
| 14                                                                               | 1     | 0.950  | X     | 0.500 | X = 0.475       |
| 15                                                                               | 1     | 13.325 | X     | 9.975 | X = 127.587     |
| 16                                                                               | 1     | 7.015  | X     | 7.800 | X = 54.737      |
| 17                                                                               | 1     | 7.015  | X     | 7.800 | X = 54.737      |
| 18                                                                               | 2     | 0.950  | X     | 1.800 | X = 3.458       |
| 19                                                                               | 1     | 2.025  | X     | 0.400 | X = 0.810       |
| TOTAL (A)                                                                        |       |        |       |       | <b>321.797</b>  |

| 1115.750                                |          |                                  |                             |
|-----------------------------------------|----------|----------------------------------|-----------------------------|
| TOTAL GROUND FLOOR NON FAR AREA TOWER-2 | ■        | TOTAL GROUND FLOOR BUILT-UP AREA | TOTAL GROUND FLOOR FAR AREA |
| ■                                       | 1115.750 | 321.797                          | 399.151                     |
| ■                                       | 304.807  | SUM                              |                             |

| SWATH GEORADAR COVERAGE<br>(All data collected on 10/20/2014) | |
|---|
| ADDITIONS (A)                                                 | 1 | 2 | TOTAL (C) | TOTAL (D) | TOTAL (E) | TOTAL (F) | TOTAL (G) | TOTAL (H) | TOTAL (I) | TOTAL (J) | TOTAL (K) | TOTAL (L) | TOTAL (M) | TOTAL (N) | TOTAL (O) | TOTAL (P) | TOTAL (Q) | TOTAL (R) | TOTAL (S) | TOTAL (T) | TOTAL (U) | TOTAL (V) | TOTAL (W) | TOTAL (X) | TOTAL (Y) | TOTAL (Z) | TOTAL (AA) | TOTAL (AB) | TOTAL (AC) | TOTAL (AD) | TOTAL (AE) | TOTAL (AF) | TOTAL (AG) | TOTAL (AH) | TOTAL (AI) | TOTAL (AJ) | TOTAL (AK) | TOTAL (AL) | TOTAL (AM) | TOTAL (AN) | TOTAL (AO) | TOTAL (AP) | TOTAL (AQ) | TOTAL (AR) | TOTAL (AS) | TOTAL (AT) | TOTAL (AU) | TOTAL (AV) | TOTAL (AW) | TOTAL (AX) | TOTAL (AY) | TOTAL (AZ) | TOTAL (BA) | TOTAL (BB) | TOTAL (BC) | TOTAL (BD) | TOTAL (BE) | TOTAL (BF) | TOTAL (BG) | TOTAL (BH) | TOTAL (BI) | TOTAL (BJ) | TOTAL (BK) | TOTAL (BL) | TOTAL (BM) | TOTAL (BN) | TOTAL (BO) | TOTAL (BP) | TOTAL (BQ) | TOTAL (BR) | TOTAL (BS) | TOTAL (BT) | TOTAL (BU) | TOTAL (BV) | TOTAL (BW) | TOTAL (BX) | TOTAL (BY) | TOTAL (BZ) | TOTAL (C1) | TOTAL (C2) | TOTAL (C3) | TOTAL (C4) | TOTAL (C5) | TOTAL (C6) | TOTAL (C7) | TOTAL (C8) | TOTAL (C9) | TOTAL (CA) | TOTAL (CB) | TOTAL (CC) | TOTAL (JG) | TOTAL (JH) | TOTAL (JI) | TOTAL (JJ) | TOTAL (JK) | TOTAL (JL) | TOTAL (JM) | TOTAL (JN) | TOTAL (JO) | TOTAL (JP) | TOTAL (JQ) | TOTAL (JR) | TOTAL (JS) | TOTAL (JT) | TOTAL (JU) | TOTAL (JV) | TOTAL (JW) | TOTAL (JX) | TOTAL (JY) | TOTAL (JZ) | TOTAL (K1) | TOTAL (K2) | TOTAL (K3) | TOTAL (K4) | TOTAL (K5) | TOTAL (K6) | TOTAL (K7) | TOTAL (K8) | TOTAL (K9) | TOTAL (KA) | TOTAL (KB) | TOTAL (KC) | TOTAL (KD) | TOTAL (KE) | TOTAL (KF) | TOTAL (KG) | TOTAL (KH) | TOTAL (KI) | TOTAL |
| ADDITIONS (A)                                                 | 1 | 2 | TOTAL (C) | TOTAL (D) | TOTAL (E) | TOTAL (F) | TOTAL (G) | TOTAL (H) | TOTAL (I) | TOTAL (J) | TOTAL (K) | TOTAL (L) | TOTAL (M) | TOTAL (N) | TOTAL (O) | TOTAL (P) | TOTAL (Q) | TOTAL (R) | TOTAL (S) | TOTAL (T) | TOTAL (U) | TOTAL (V) | TOTAL (W) | TOTAL (X) | TOTAL (Y) | TOTAL (Z) | TOTAL (AA) | TOTAL (AB) | TOTAL (AC) | TOTAL (AD) | TOTAL (AE) | TOTAL (AF) | TOTAL (AG) | TOTAL (AH) | TOTAL (AI) | TOTAL (AJ) | TOTAL (AK) | TOTAL (AL) | TOTAL (AM) | TOTAL (AN) | TOTAL (AO) | TOTAL (AP) | TOTAL (AQ) | TOTAL (AR) | TOTAL (AS) | TOTAL (AT) | TOTAL (AU) | TOTAL (AV) | TOTAL (AW) | TOTAL (AX) | TOTAL (AY) | TOTAL (AZ) | TOTAL (BA) | TOTAL (BB) | TOTAL (BC) | TOTAL (BD) | TOTAL (BE) | TOTAL (BF) | TOTAL (BG) | TOTAL (BH) | TOTAL (BI) | TOTAL (BJ) | TOTAL (BK) | TOTAL (BL) | TOTAL (BM) | TOTAL (BN) | TOTAL (BO) | TOTAL (BP) | TOTAL (BQ) | TOTAL (BR) | TOTAL (BS) | TOTAL (BT) | TOTAL (BU) | TOTAL (BV) | TOTAL (BW) | TOTAL (BX) | TOTAL (BY) | TOTAL (BZ) | TOTAL (C1) | TOTAL (C2) | TOTAL (C3) | TOTAL (C4) | TOTAL (C5) | TOTAL (C6) | TOTAL (C7) | TOTAL (C8) | TOTAL (C9) | TOTAL (CA) | TOTAL (CB) | TOTAL (CC) | TOTAL (CD) | TOTAL (CE) | TOTAL (CF) | TOTAL (CG) | TOTAL (CH) | TOTAL (CI) | TOTAL (CJ) | TOTAL (CK) | TOTAL (CL) | TOTAL (CM) | TOTAL (CN) | TOTAL (CO) | TOTAL (CP) | TOTAL (CQ) | TOTAL (CR) | TOTAL (CS) | TOTAL (CT) | TOTAL (CU) | TOTAL (CV) | TOTAL (CW) | TOTAL (CX) | TOTAL (CY) | TOTAL (CZ) | TOTAL (D1) | TOTAL (D2) | TOTAL (D3) | TOTAL (D4) | TOTAL (D5) | TOTAL (D6) | TOTAL (D7) | TOTAL (D8) | TOTAL (D9) | TOTAL (DA) | TOTAL (DB) | TOTAL (DC) | TOTAL (DD) | TOTAL (DE) | TOTAL (DF) | TOTAL (DG) | T          | |

| TOWER-3 GROUND COVERAGE |      |  |   |       |   |       |   |    |   |     |
|-------------------------|------|--|---|-------|---|-------|---|----|---|-----|
| ADDITIONS (R)           |      |  | X | 1.010 | X | 1.010 | X | 66 | / | 360 |
| 20                      | 3.14 |  | X | 1.010 | X | 1.010 | X | 66 | / | 360 |
| 23                      | 3.14 |  | X | 1.015 | X | 1.015 | X | 66 | / | 360 |
| 48                      | 3.14 |  | X | 1.500 | X | 1.500 | X | 89 | / | 360 |
| 53                      | 3.14 |  | X | 1.370 | X | 1.370 | X | 94 | / | 360 |

| Mechanical Ventilation Calculation for WC |           |                         |        |       |        |                                 |                      |                                   |                                                 |                                                        |                                                       |                                                        |
|-------------------------------------------|-----------|-------------------------|--------|-------|--------|---------------------------------|----------------------|-----------------------------------|-------------------------------------------------|--------------------------------------------------------|-------------------------------------------------------|--------------------------------------------------------|
| S.No.                                     | LOCATIONS | Total Dimension<br>(mm) | Length | Width | Height | Total Area<br>(m <sup>2</sup> ) | Total Weight<br>(kg) | Total Volume<br>(m <sup>3</sup> ) | Total Design<br>Volume<br>(m <sup>3</sup> /day) | Exhaust Fan<br>Design<br>Flow<br>(m <sup>3</sup> /min) | Exhaust Fan<br>Design<br>Flow<br>(m <sup>3</sup> /hr) | Exhaust Fan<br>Design<br>Flow<br>(m <sup>3</sup> /sec) |
|                                           |           |                         |        |       |        |                                 |                      |                                   |                                                 |                                                        |                                                       |                                                        |
| 1                                         | TOILET    | 1.375                   | 1.425  | 1.50  | 21.2   | 27.0                            | 8.06                 | 187                               | 27                                              | 1875 GPM                                               | 112.500 GPM                                           | 110.000                                                |

[illegible]

Note :-

ALL FLOOR MECHANICAL VENTILATED AND 100% POWER BACKUP.  
IN CONDITIONING SYSTEM IS BEING PROVIDED  
G POWER BACKUP IS BEING PROVIDED.  
OLET ARE MECHANICAL VENTILATED.  
LL UFS SHALL HAVE POWER BACK-UP.  
LL ELECTRICAL INSTALLATION SHELL BE AS  
PER REVISION OF RELEVANT CODE  
FIRE ALARMING/SAFETY PROVISIONS WILL BE  
AS PER RELEVANT CODE.  
RELEVANT AREA SHELL HAVE MECHANICALLY  
VENTILATED AS  
PER RELEVANT CODE.  
ALL LL TOILETS ARE VENTILATED AS PER  
ANYAANA  
BUILDING CODE 2017.  
BUILDING CODE 2017.  
SYSTEMS HAS AUTOMATIC SPRINKLER  
SYSTEM WHEREVER  
REQUIRED BY RELEVANT CODE.  
BUILDING WILL BE DESIGNED/STRUCTURES )AS  
CODES FOR EARTHQUAKE RESISTANCE.  
SOLAR PANELS OF REQUIRED CAPACITY  
SHELL BE PROVIDED  
AS PER HARE DAY ZONING NORMS.  
ALL HANDICAPED WITH P.E.G.  
AS PER FIRE FIGHTING INSTALLATIONS SHELL BE  
AS PER  
PROVISION OF RELEVANT CODE  
BE THE RAINWATER HARVESTING SYSTEM SHELL  
BE PROVIDED AS  
PER CENTRAL GROUND WATER AUTHORITY  
NORMS.

**PROJECT:** Proposed Building Plans for Residential Colony under NLP Policy 2022, Licence No. 129 of 2025 Dated 23.07.2025 over an area measuring 11.3625 Acres in the Revenue Estate of Village Ullawas, Sector-60 & 63 A, Gurugram being developed by Godrej Properties Ltd.

ASSOCIATE ARCHITECTS

Checked and found ok for Public Health  
(Internal) Service only subject to comments in  
in forwarding letter No. .... DV.....

For Godrej Properties Ltd. *San*  
Authorised Signatory

ARCHITECT'S SEAL  
& SIGNATURE

|                        |               |                   |
|------------------------|---------------|-------------------|
| MAY.-2026              | Scale : 1:100 | Drawing No: _____ |
| Drawing Title: - _____ |               |                   |

| TOWER-02                                                                | T2-01 |
|-------------------------------------------------------------------------|-------|
| STILT / GROUND FLOOR PLAN,<br>FAR AREA CALCULATION &<br>GROUND COVERAGE |       |

[illegible]