


REVISED DEMARCATION - CUM - ZONING PLAN OF GROUP HOUSING COLONY OVER AN AREA MEASURING 13.275 ACRES (LICENSE NO-116 OF 2011 DATED 23.12.2011) IN SECTOR-31 & 32-A, GURUGRAM MANESAR URBAN COMPLEX BEING DEVELOPED BY BIRLA ESTATES PVT. LTD.

FOR PURPOSE OF CHAPTER 1.2 (xcvi) & 6.1 (1) OF THE HARYANA BUILDING CODE, 2017, AMENDED FROM TIME TO TIME.

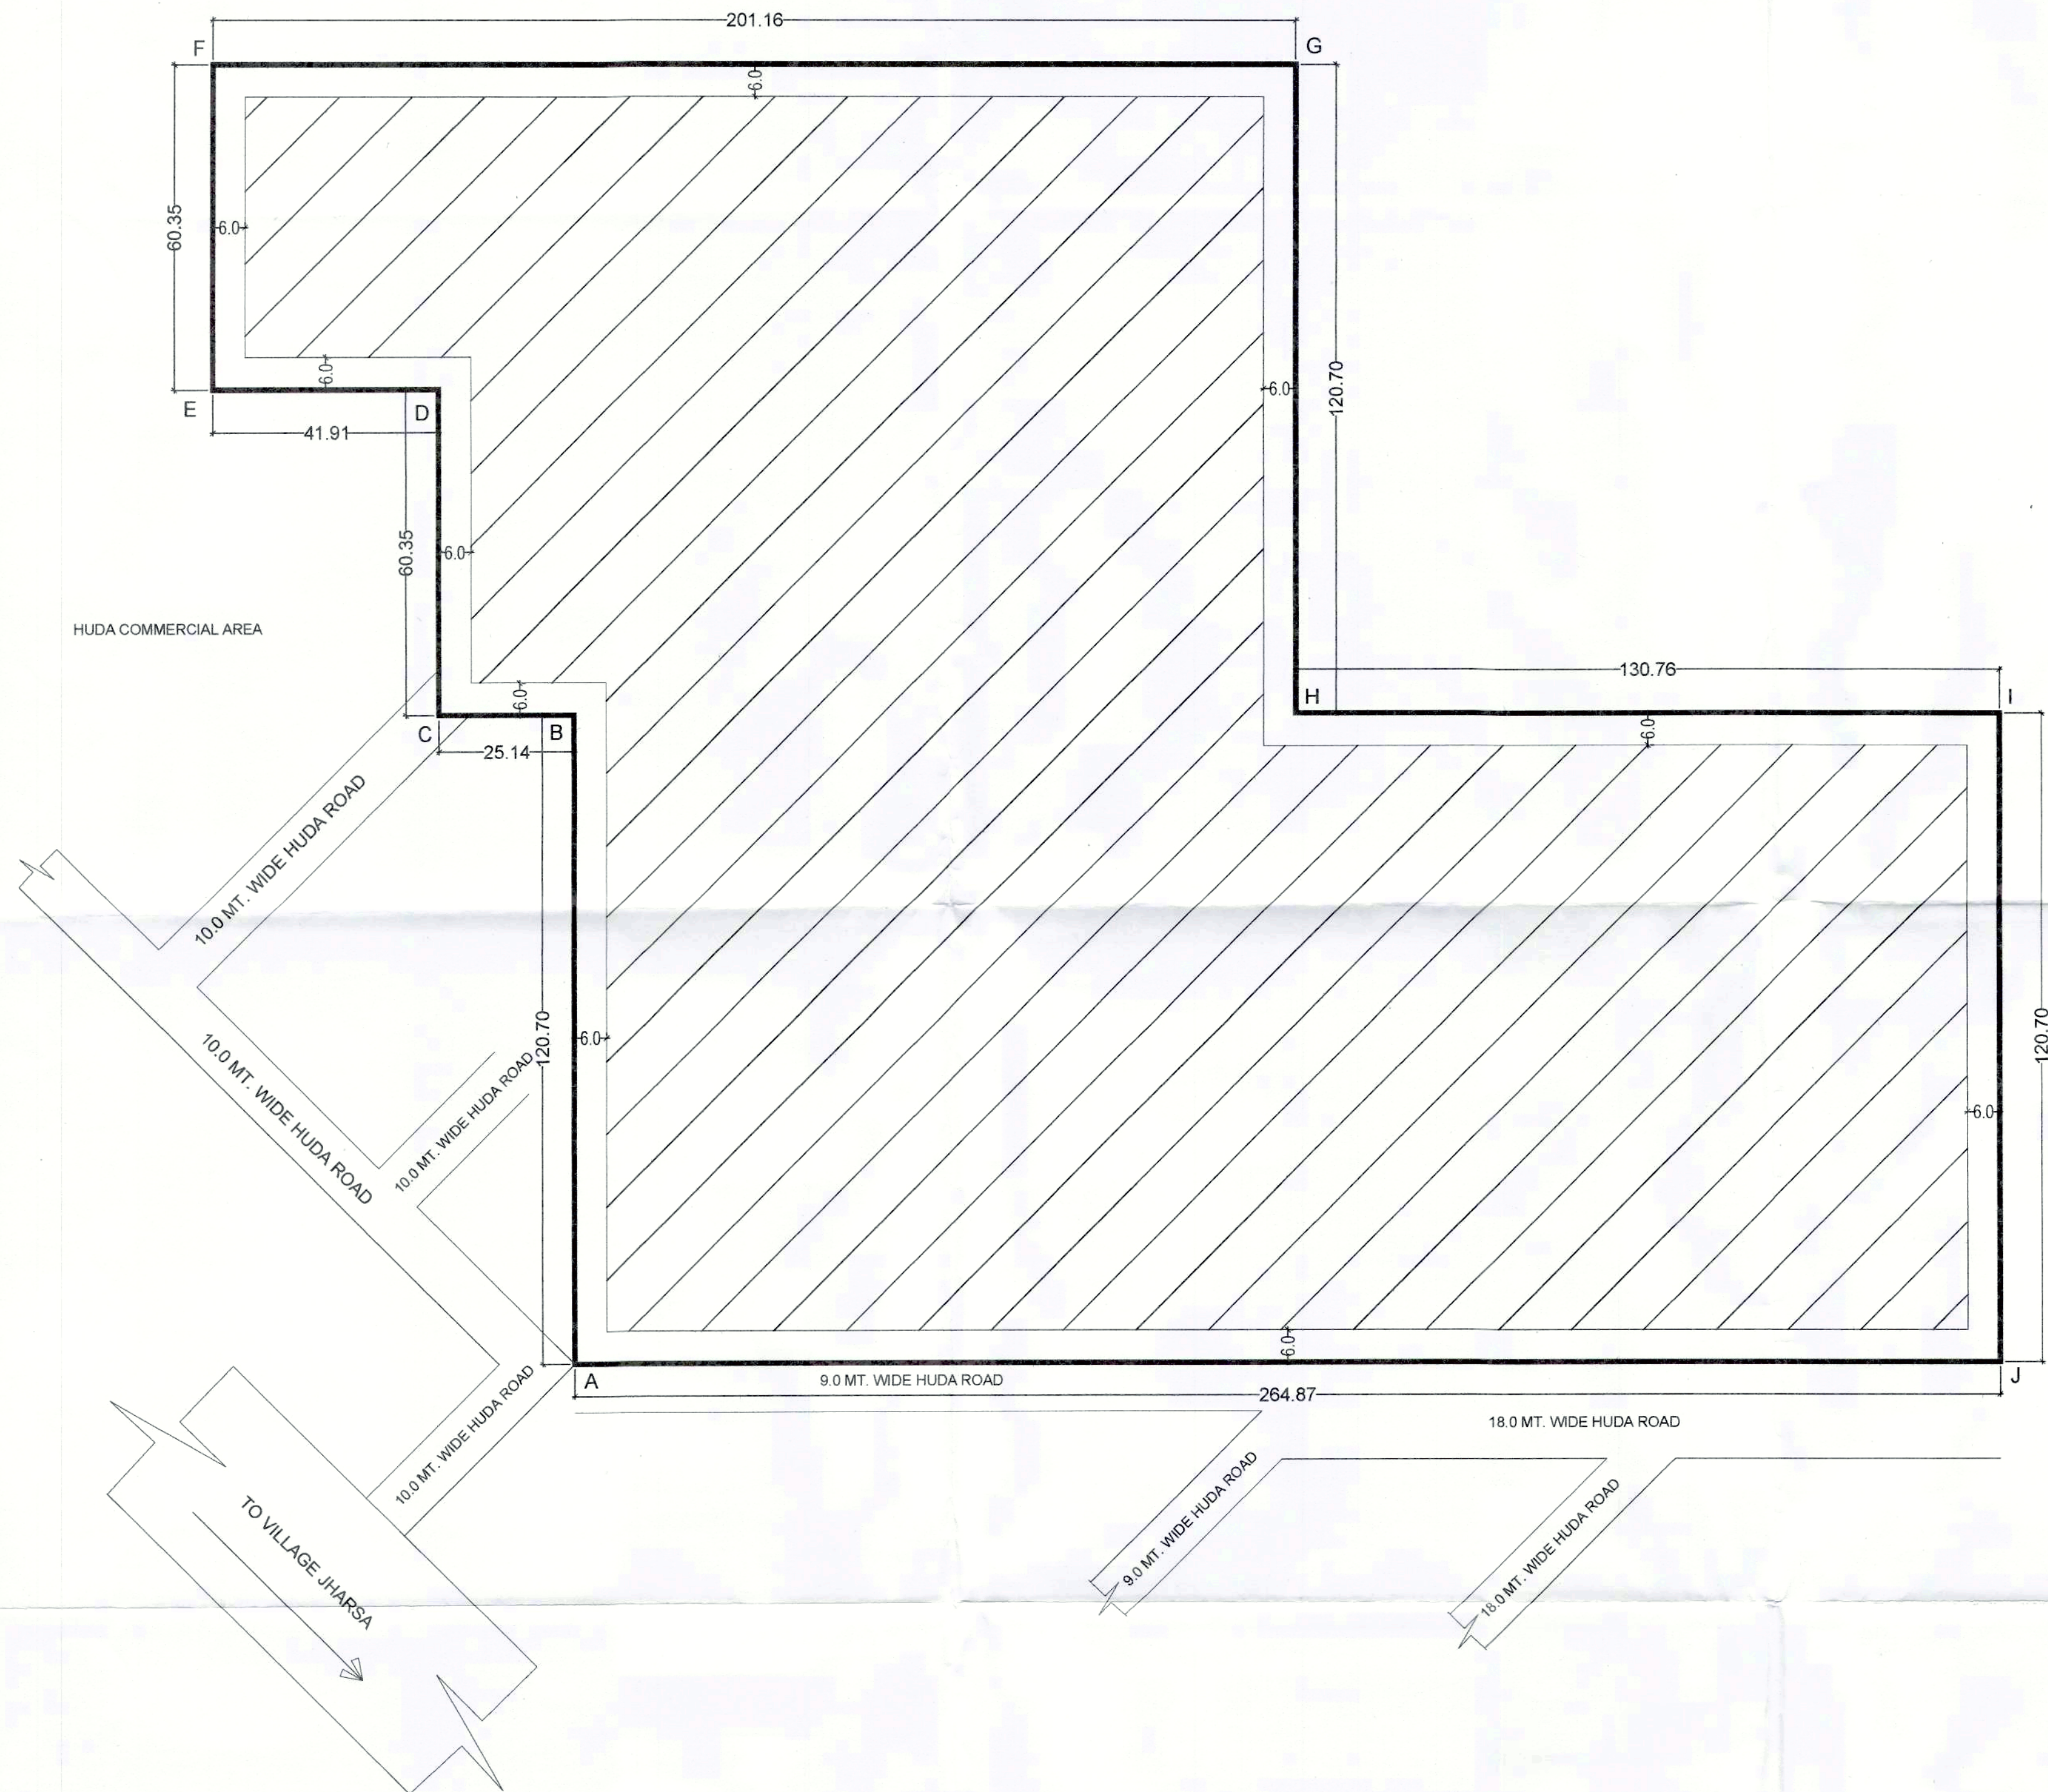

ZONED AREA = 11.61 ACRES.
ALL DIMENSIONS ARE IN METERS.

- SHAPE & SIZE OF SITE:-**
The shape and size of site is in accordance with the demarcation plan show as A to J as confirmed by DTP(P), Gurugram vide Endst no.3930 dated 01.09.2011 as shown in the zoning plan.
- TYPE OF BUILDING PERMITTED AND LAND USES:-**
(a) The type of building permitted on this site shall be buildings designated in the form of flatted development for residential purpose or any ancillary or apartment building including community facilities, public amenities and public utility as may be prescribed and approved by the Director, town and country planning, haryana.
(b) The site shall be developed and building constructed thereon as indicated in and explained in the table below :-

Notation	Land use Zone	Type of Building permitted / permissible structure
	Open Space Zone	Open parking, garden, landscaping features, underground services etc.
	Building Zone	Building as per permissible land use in clause-a above and uses permissible in the open space zone as per table above.

- SITE COVERAGE AND FLOOR AREA RATIO (FAR) :-**
(a) The building or buildings shall be constructed only within the portion of the site marked as Building zone as explained above, and nowhere else.
(b) The maximum ground coverage shall be 35% on the area of 13.275 acres.
(c) The maximum FAR on the area i.e. 13.275 acres shall not exceed 300.0 with TDR utilization Certificate. However it shall not include Community Buildings which shall be as per the prescribed norms the Building Plans of which shall have to be got approved from Director, Town and Country Planning, Haryana. However, an additional FAR of 67152.4171 Sqm. is also permitted in lieu of following TDR Utilization certificates :-

S.No.	TDR Certificate No./SPRP Licence No.	TDR Utilization Certificate No. and Date	Area in Sqm.
1.	1-387 of 13/2024 dated 19.07.2024	TDR Utilization Certificate No. 19 of 2025 issued vide memo no:TDR-U107A1/CTP/2633/2025 Dated: 20.01.2025.	9061.4564
2.	1936-2185 of 02/2024 dated 29.02.2024 (Part of TDR Certificate no. 1-2300 of 02/2024 dated 29.02.2024)	TDR Utilization Certificate No. 21 of 2025 issued vide memo no:TDR-U128A4/CTP/2656/2025 dated: 21.01.2025.	5697.55
3.	1-387 of 29/2024 (Part of TDR Certificate no. 1-3410 of 29/2024 dated 29.10.2024)	TDR Utilization Certificate No. 23 of 2025 issued vide memo no:TDR-U182A2/CTP/2663/2025 Dated: 21.01.2025.	31610.00753
4.	1-790 of 46/2024 dated 13.11.2024	TDR Utilization Certificate No. 25 of 2025 issued vide memo no:TDR-U188A1/CTP/2675/2025 Dated: 21.01.2025.	18010.25646
5.	41-119 of 10/2024 (Part of TDR Certificate no. 1-394 of 10/2024 dated 09.07.2024)	TDR Utilization Certificate No. 26 of 2025 issued vide memo no:TDR-U147A2/CTP/2678/2025 Dated: 21.01.2025.	1800.42581
6.	1-47 of 74/2024 (Part of TDR Certificate no. 1-370 of 74/2024)	TDR Utilization Certificate No. 81 of 2025 issued vide memo no:TDR-U220A1/CTP/21711/2025 Dated: 10.06.2025.	972.7209
TOTAL FAR			67152.4171

- HEIGHT OF BUILDING :-**
The height of the building block, subject of course to the provisions of the site coverage and FAR, shall be governed by the following:-
(a) The maximum height of the buildings shall be as per the Haryana Building Code, 2017.
(b) The plinth height of building shall be as per the Haryana Building Code, 2017.
(c) All building block(s) shall be constructed so as to maintain an inter-set distance not less than the set back required for each building according to the table below:-

S.No.	HEIGHT OF BUILDING (in meters)	SET BACK / OPEN SPACE TO BE LEFT AROUND BUILDINGS.(in meters)
1.	10	3
2.	15	5
3.	18	6
4.	21	7
5.	24	8
6.	27	9
7.	30	10
8.	35	11
9.	40	12
10.	45	13
11.	50	14
12.	55 & above	16

- If, such interior or exterior open space is intended to be used for the benefit of more than one building belonging to the same owner, then the width of such open air space shall be the one specified for the tallest building as specified in (c) above.

- PARKING :-**
a. Parking space shall be provided @ 1.5 Equivalent Car Space for each dwelling unit. These parking spaces shall be allotted only to the flat holders and shall not be allotted, leased, sold or transferred in any manner to the third party. The area for parking per car shall be as under:-
i) Basement = 32 Sqm.
ii) Stilts = 28 Sqm.
iii) Open = 23 Sqm.
b. Further minimum 5% of the total parking will be made available to the EWS category flats.
c. The covered parking in the basement or in the form of multi level parking above ground level shall not be counted towards FAR. However, in case of multi level parking above the ground level the foot print of separate parking building block shall be counted towards ground coverage. In case of provision of mechanical parking in the basement floor/ upper stories, the floor to ceiling height of the basement/ upper floor may be maximum of 4.5 meter. Other than the mechanical parking the floor to ceiling height in upper floor shall not be more than 2.40 mtr. below the hanging beam.

- APPROACH TO SITE :-**
(a) The vehicular approach to the site shall be planned and provided giving due consideration to the junctions with the surrounding roads to the satisfaction of the Competent Authority.
(b) The approach to the site shall be shown on the zoning plan.

- GATE POST AND BOUNDARY WALL :-**
(a) Such Boundary wall, railings or their combination, hedges or fences along with gates and gate posts shall be constructed as per design approved by Competent Authority. In addition to the gate/ gates an additional wicket gate not exceeding 1.25 meters width may be allowed in the front and side boundary wall provided that no main gate or wicket gate shall be allowed to open on the sector road/public open space.
(b) The boundary wall shall be constructed as per the Haryana Building Code - 2017.

- DENSITY:-**
(a) The minimum density of the population provided in the colony shall be 100 PPA and maximum be 300 PPA on the area 13.275 acres.
(b) Maximum density (PPA) with TDR shall be Existing +200 PPA.
(c) For computing the density, the occupancy per main dwelling unit shall be taken as five persons and for service dwelling unit two persons per room or one person per 80 sq. feet of living area, whichever is more.

- ACCOMMODATION FOR SERVICE POPULATION :-**
Adequate accommodation shall be provided for domestic servants and other service population of EWS. The number of such dwelling units for domestic servants shall not be less than 10% of the number of main dwelling units and the carpet area of such a unit if attached to the main units shall not be less than 140 sq.ft. In addition 15% of the total number of dwelling units having a minimum area of 200 sq.ft shall be earmarked for EWS category.

- OPEN SPACES :-**
While all the open spaces including those between the blocks and wings of buildings shall be developed, equipped and landscaped according to the plan approved by the Competent Authority. At least 15% of the total site area shall be developed as organized open space i.e. tot-lots and play ground.

- CONVENIENT SHOPPING :-**
0.5 % of the area of 13.275 acres shall be reserved to cater for essential convenient shopping with the following conditions:
(a) The ground coverage of 100 % with FAR of the 100 will be permissible. However this will be a part of the permissible ground coverage and FAR of the Group Housing Colony.
(b) The size of Kiosk/Shop shall not be more than 2.75 meter x 2.75 meter and 2.75 meter x 8.25 meters.

- PROVISIONS OF COMMUNITY BUILDINGS :-**
The community buildings shall be provided as per the composite norms in the Group Housing Colony.

- BAR ON SUB-DIVISION OF SITE :-**
(a) The site of the Group Housing Colony shall be governed by the Haryana Apartment Ownership Act-1983 and Rules framed thereunder.
(b) Sub-division of the site shall not be permitted, in any circumstances.

- APPROVAL OF BUILDING PLANS :-**
The building plans of the building to be constructed at site shall have to be got approved from the Director, Town & Country Planning, Haryana/ any other persons or the committee authorized by him, as per provision of Haryana Building Code -2017(as amended time to time) before starting up the construction.

- BASEMENT :-**
(a) The number of basement in Group Housing Colony shall be as per the Haryana Building Code, 2017.
(b) The construction of basement shall be executed as per the Haryana Building Code, 2017.

- PROVISIONS OF PUBLIC HEALTH FACILITIES :-**
The W.C. and urinals provided in the buildings shall conform to the Haryana Building Code, 2017 and National Building Code, 2016.

- EXTERNAL FINISHES :-**
(a) The external wall finishes, so far as possible shall be in natural or permanent type of materials like bricks, stone, concrete, terracotta, grits, marble, chips, class metals or any other finish which may be allowed by the Competent Authority.
(b) All sign boards and names shall be written on the spaces provided on buildings as per approved buildings plans specifically for this purpose and at no other places, whatsoever.
(c) For building services, plumbing services, construction practice, building material, foundation and Damp Proof Course as per the Haryana Building Code, 2017 shall be followed.

- LIFTS AND RAMPS :-**
(a) Lift and Ramps in building shall be provided as per the Haryana Building Code, 2017.
(b) Lift shall be provided with 100% standby generators along with automatic switchover along with staircase of required width and number.
(c) To ensure fire fighting scheme shall be provided as per the provisions of Haryana Building Code, 2017 and National building code, 2016, as applicable.

- BUILDING BYE-LAWS :-**
The construction of the building/buildings shall be governed by the building rules provided in the part VII of the Punjab Scheduled Roads and Controlled Areas, Restriction of Unregulated Development Rules, 1965. On the points where such rules are silent and stipulate no condition or norm, the model building bye-laws issued by the ISI, and as given in the NBC shall be followed as may be approved by Director, Town & Country Planning, Haryana.

- FIRE SAFETY MEASURES :-**
(a) The owner will ensure the provision of proper fire safety measures in the multi storied buildings conforming to the provisions of the Haryana Building Code, 2017/ National Building Code of India, 2016 and the same should be got certified from the Competent Authority.
(b) Electric Sub Station/ generator room if provided should be on solid ground near DG/ LT. Control panel on ground floor or in upper basement and it should be located on outer periphery of the building, the same should be got approved from the Competent Authority.
(c) To ensure fire fighting scheme shall be got approved from the Director, Urban Local Bodies, Haryana or any person authorized by the Director, Urban Local Bodies, Haryana. This approval shall be obtained prior to starting the construction work at site.

- That the coloniser/owner shall obtain the clearance/NOC as per the provisions of the Notification No. S.O. 1533 (E) Dated 14.9.2006 issued by Ministry of Environment and Forest, Government of India before starting the construction.
- That the rain water harvesting system shall be provided as per Central Ground Water Authority norms/Haryana Govt. notification as applicable.
- That the coloniser/owner shall use only Light-Emitting Diode lamps (LED) fitting for internal lighting as well as Campus lighting.
- That the coloniser/owner shall ensure the installation of Solar Photovoltaic Power Plant as per the provisions of order no. 22/52/2005-Spower dated 21.03.2016 issued by Haryana Government renewable energy department.
- That the coloniser/owner shall strictly comply with the directions issued vide Notification No. 19/6/2016-SP dated 31.03.2016 issued by Haryana Government Renewable Energy Department.

- GENERAL :-**
(a) Among other plans and papers detailed elevations of buildings along all sides exposed to public view shall be drawn according to scale as mentioned in the haryana building code-2017.
(b) The water storage tanks and other plumbing works etc. shall not be exposed to view each face of building but shall be suitably encased.
(c) No applied decoration like inscription, crosses, names of persons or buildings are permitted on any external face of the building.
(d) Garbage collection center of appropriate size shall be provided within the site.
(e) Color trade emblem and other symbols shall be subject to the approval of the competent authority.

DRG No. DTCP 11263 Dated 17-07-25

(RAMAVTAR BASSI) SD (HQ) (YAJAN CHAUDHARY) DTP (HQ) (SUNENA) DTP(HQ) (Hitesh SHARMA) STP(HQ) (BHUVNESH KUMAR) CTP(HR) (AMIT KHATRI, IAS) DTCP(HR)