



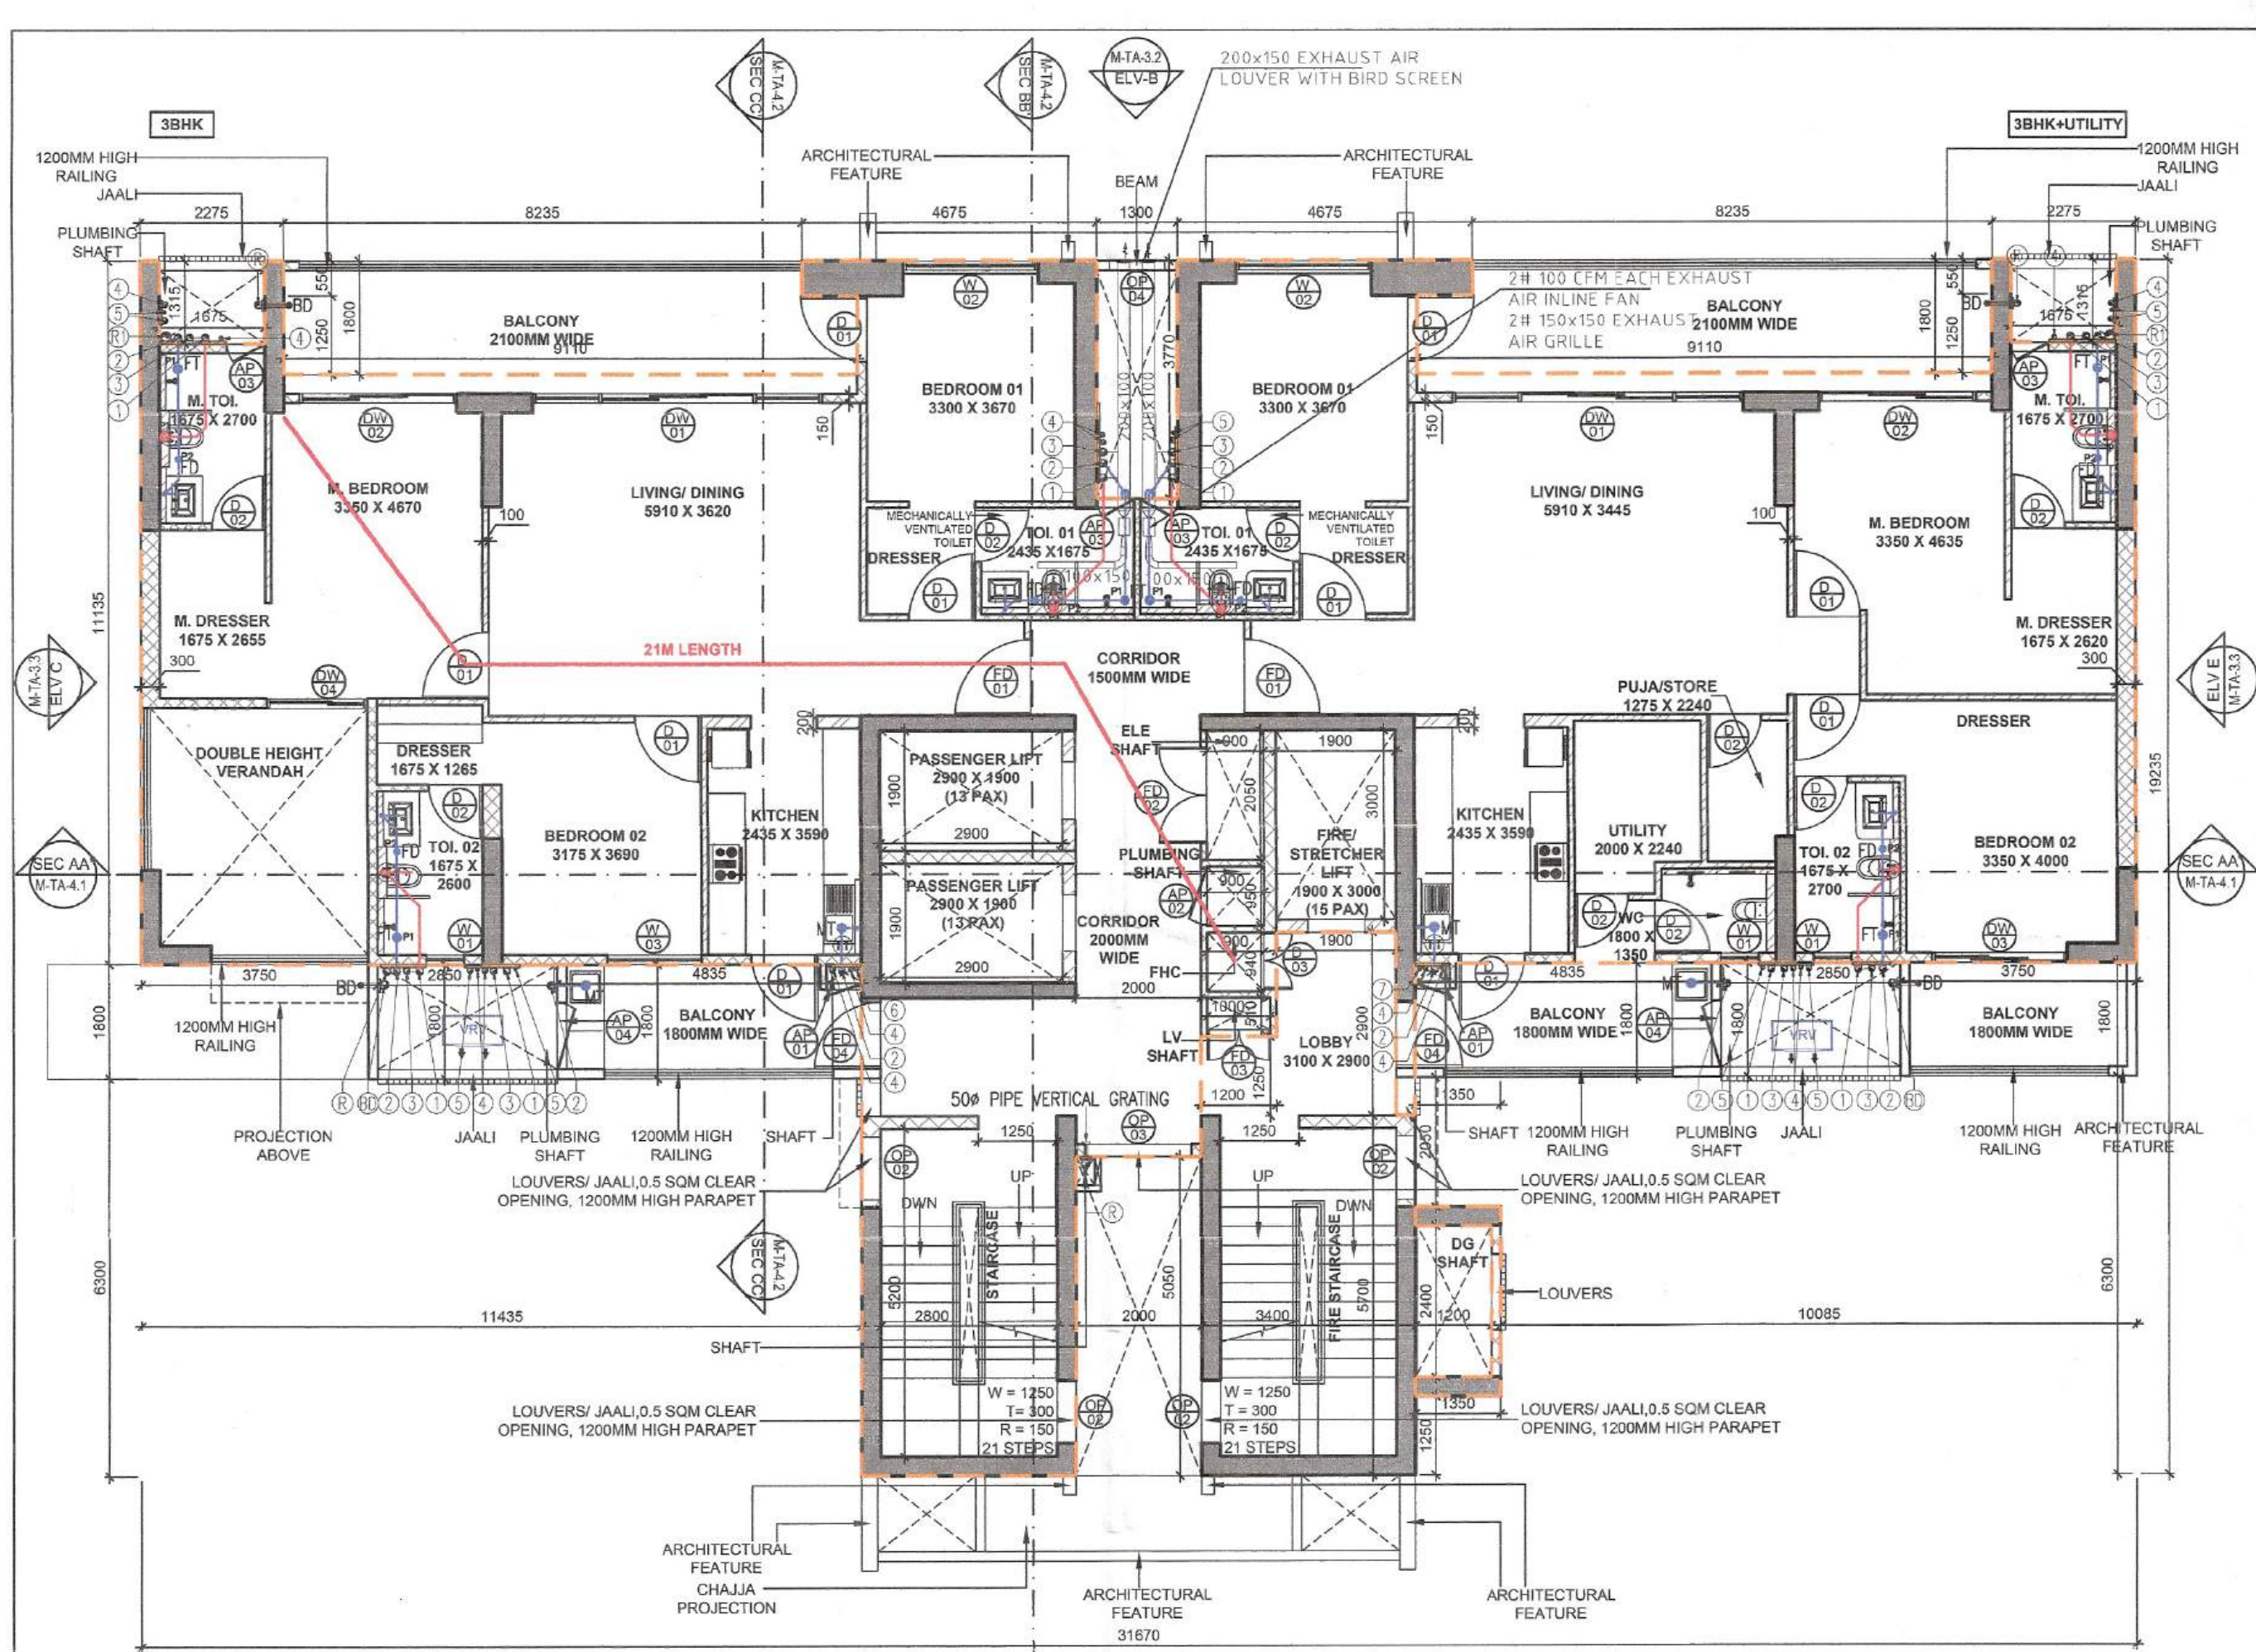

TOWER A_3BHK+TERRACE FLOOR PLAN

(8TH & 27TH FLOOR)


SCALE 1:100

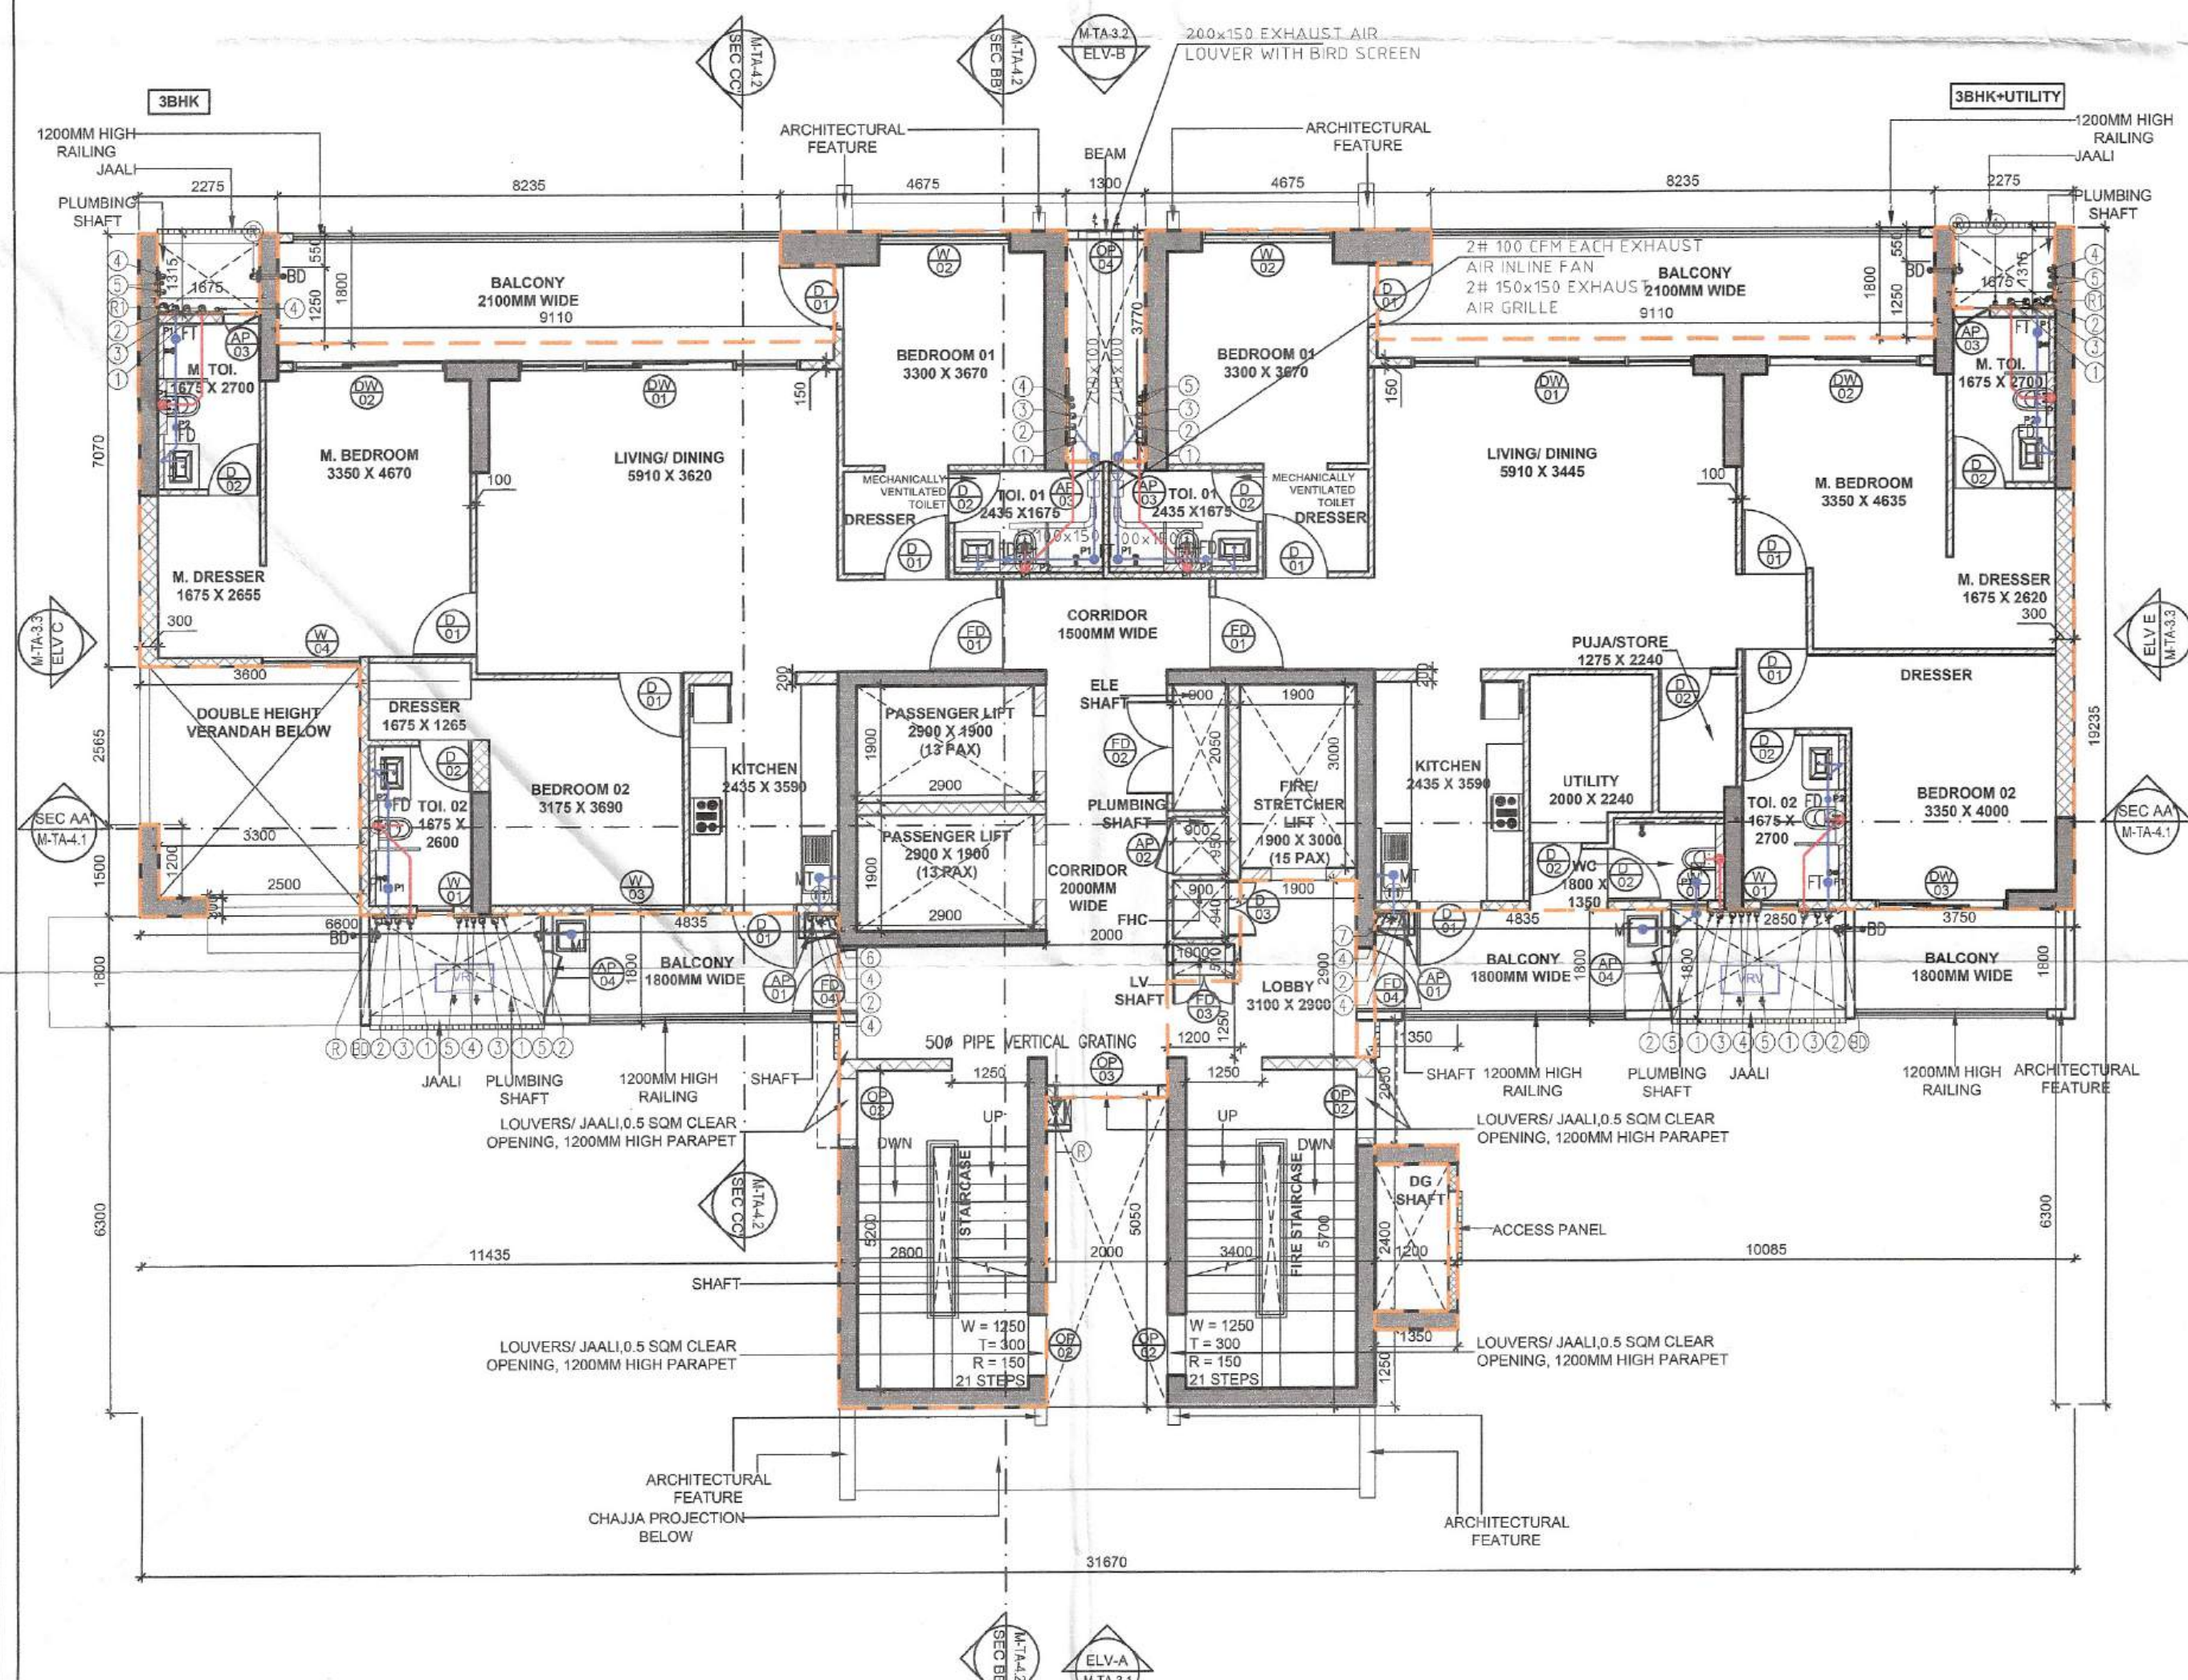

TOWER A_3BHK ATYPICAL FLOOR PLAN

(9TH FLOOR)


SCALE 1:100

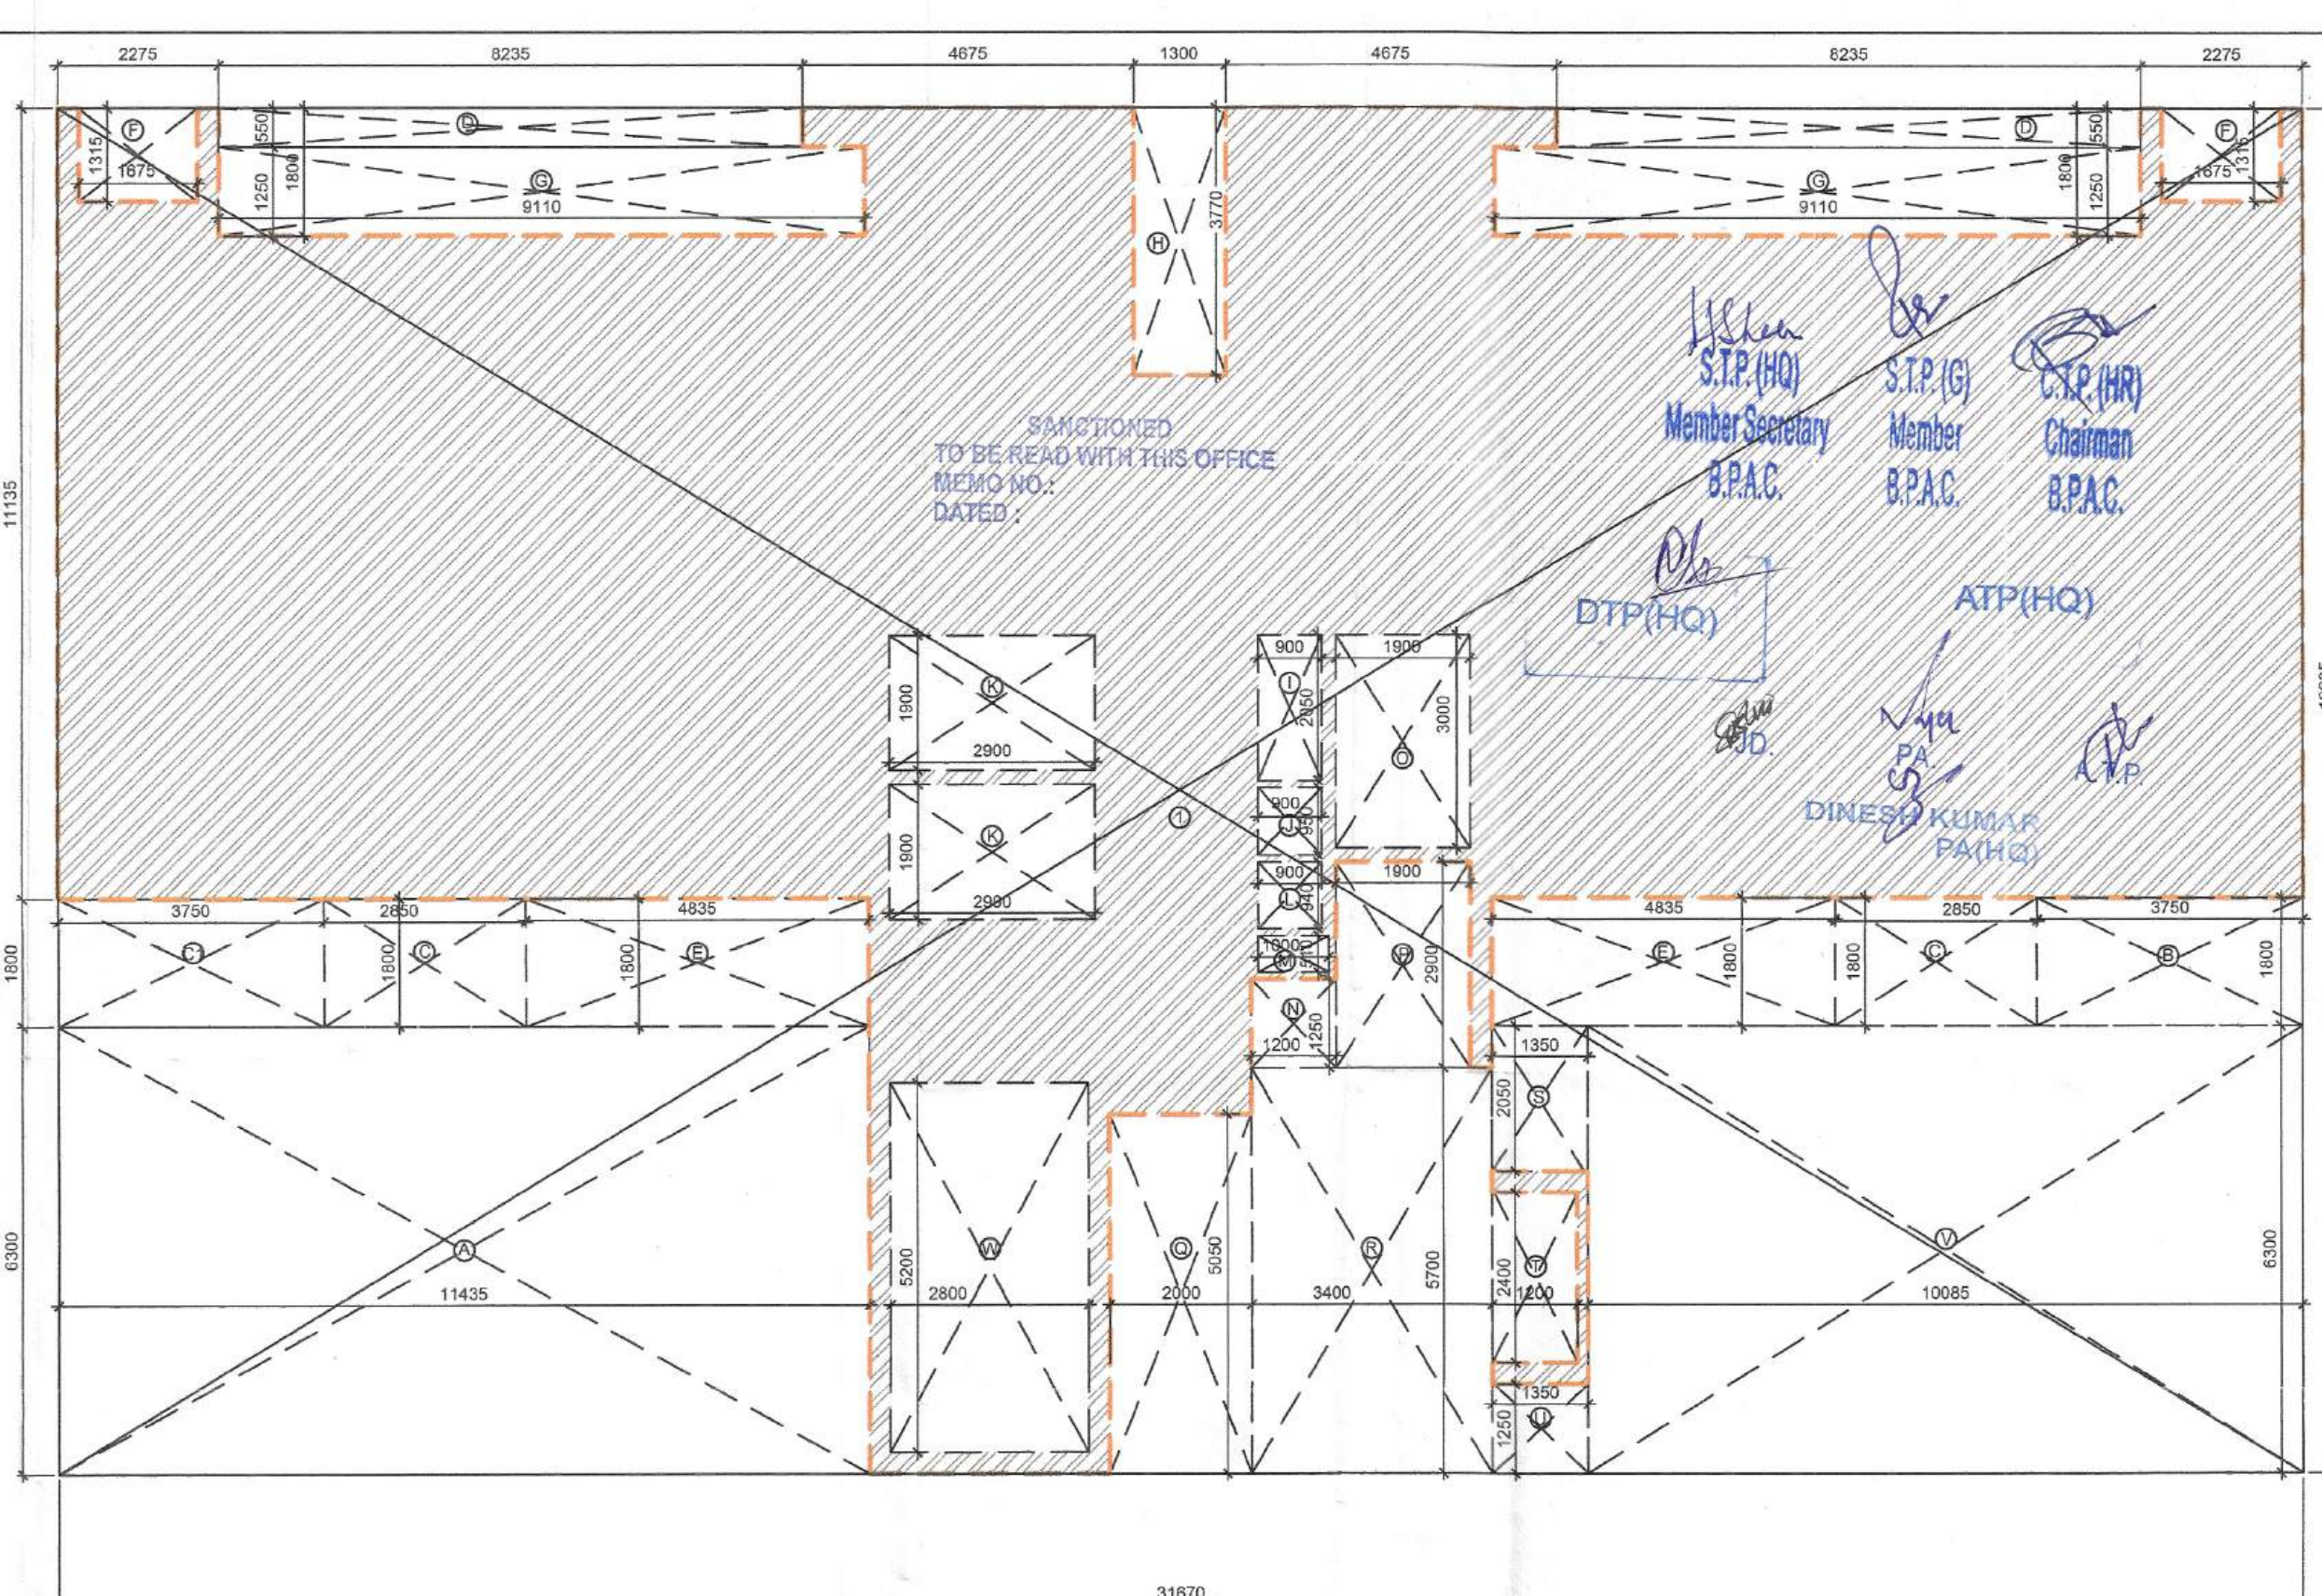

TOWER A_3BHK+TERRACE FLOOR FAR AREA DIAGRAM


(8TH & 27TH FLOOR)

SCALE 1:100

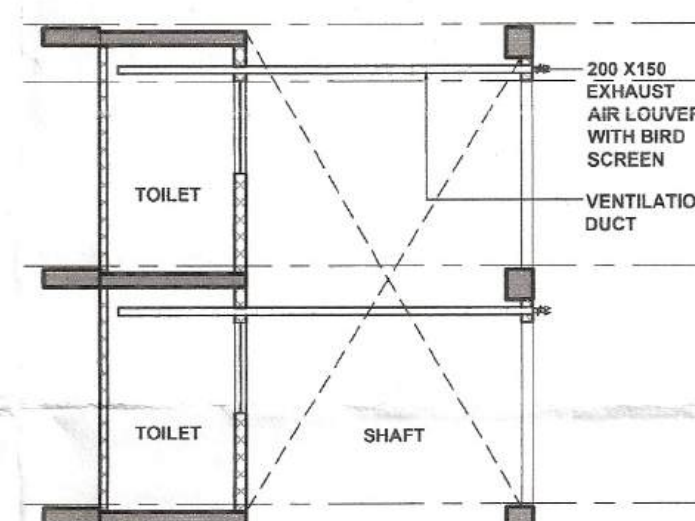

MECHANICAL VENTILATION SECTION

SCALE 1:100

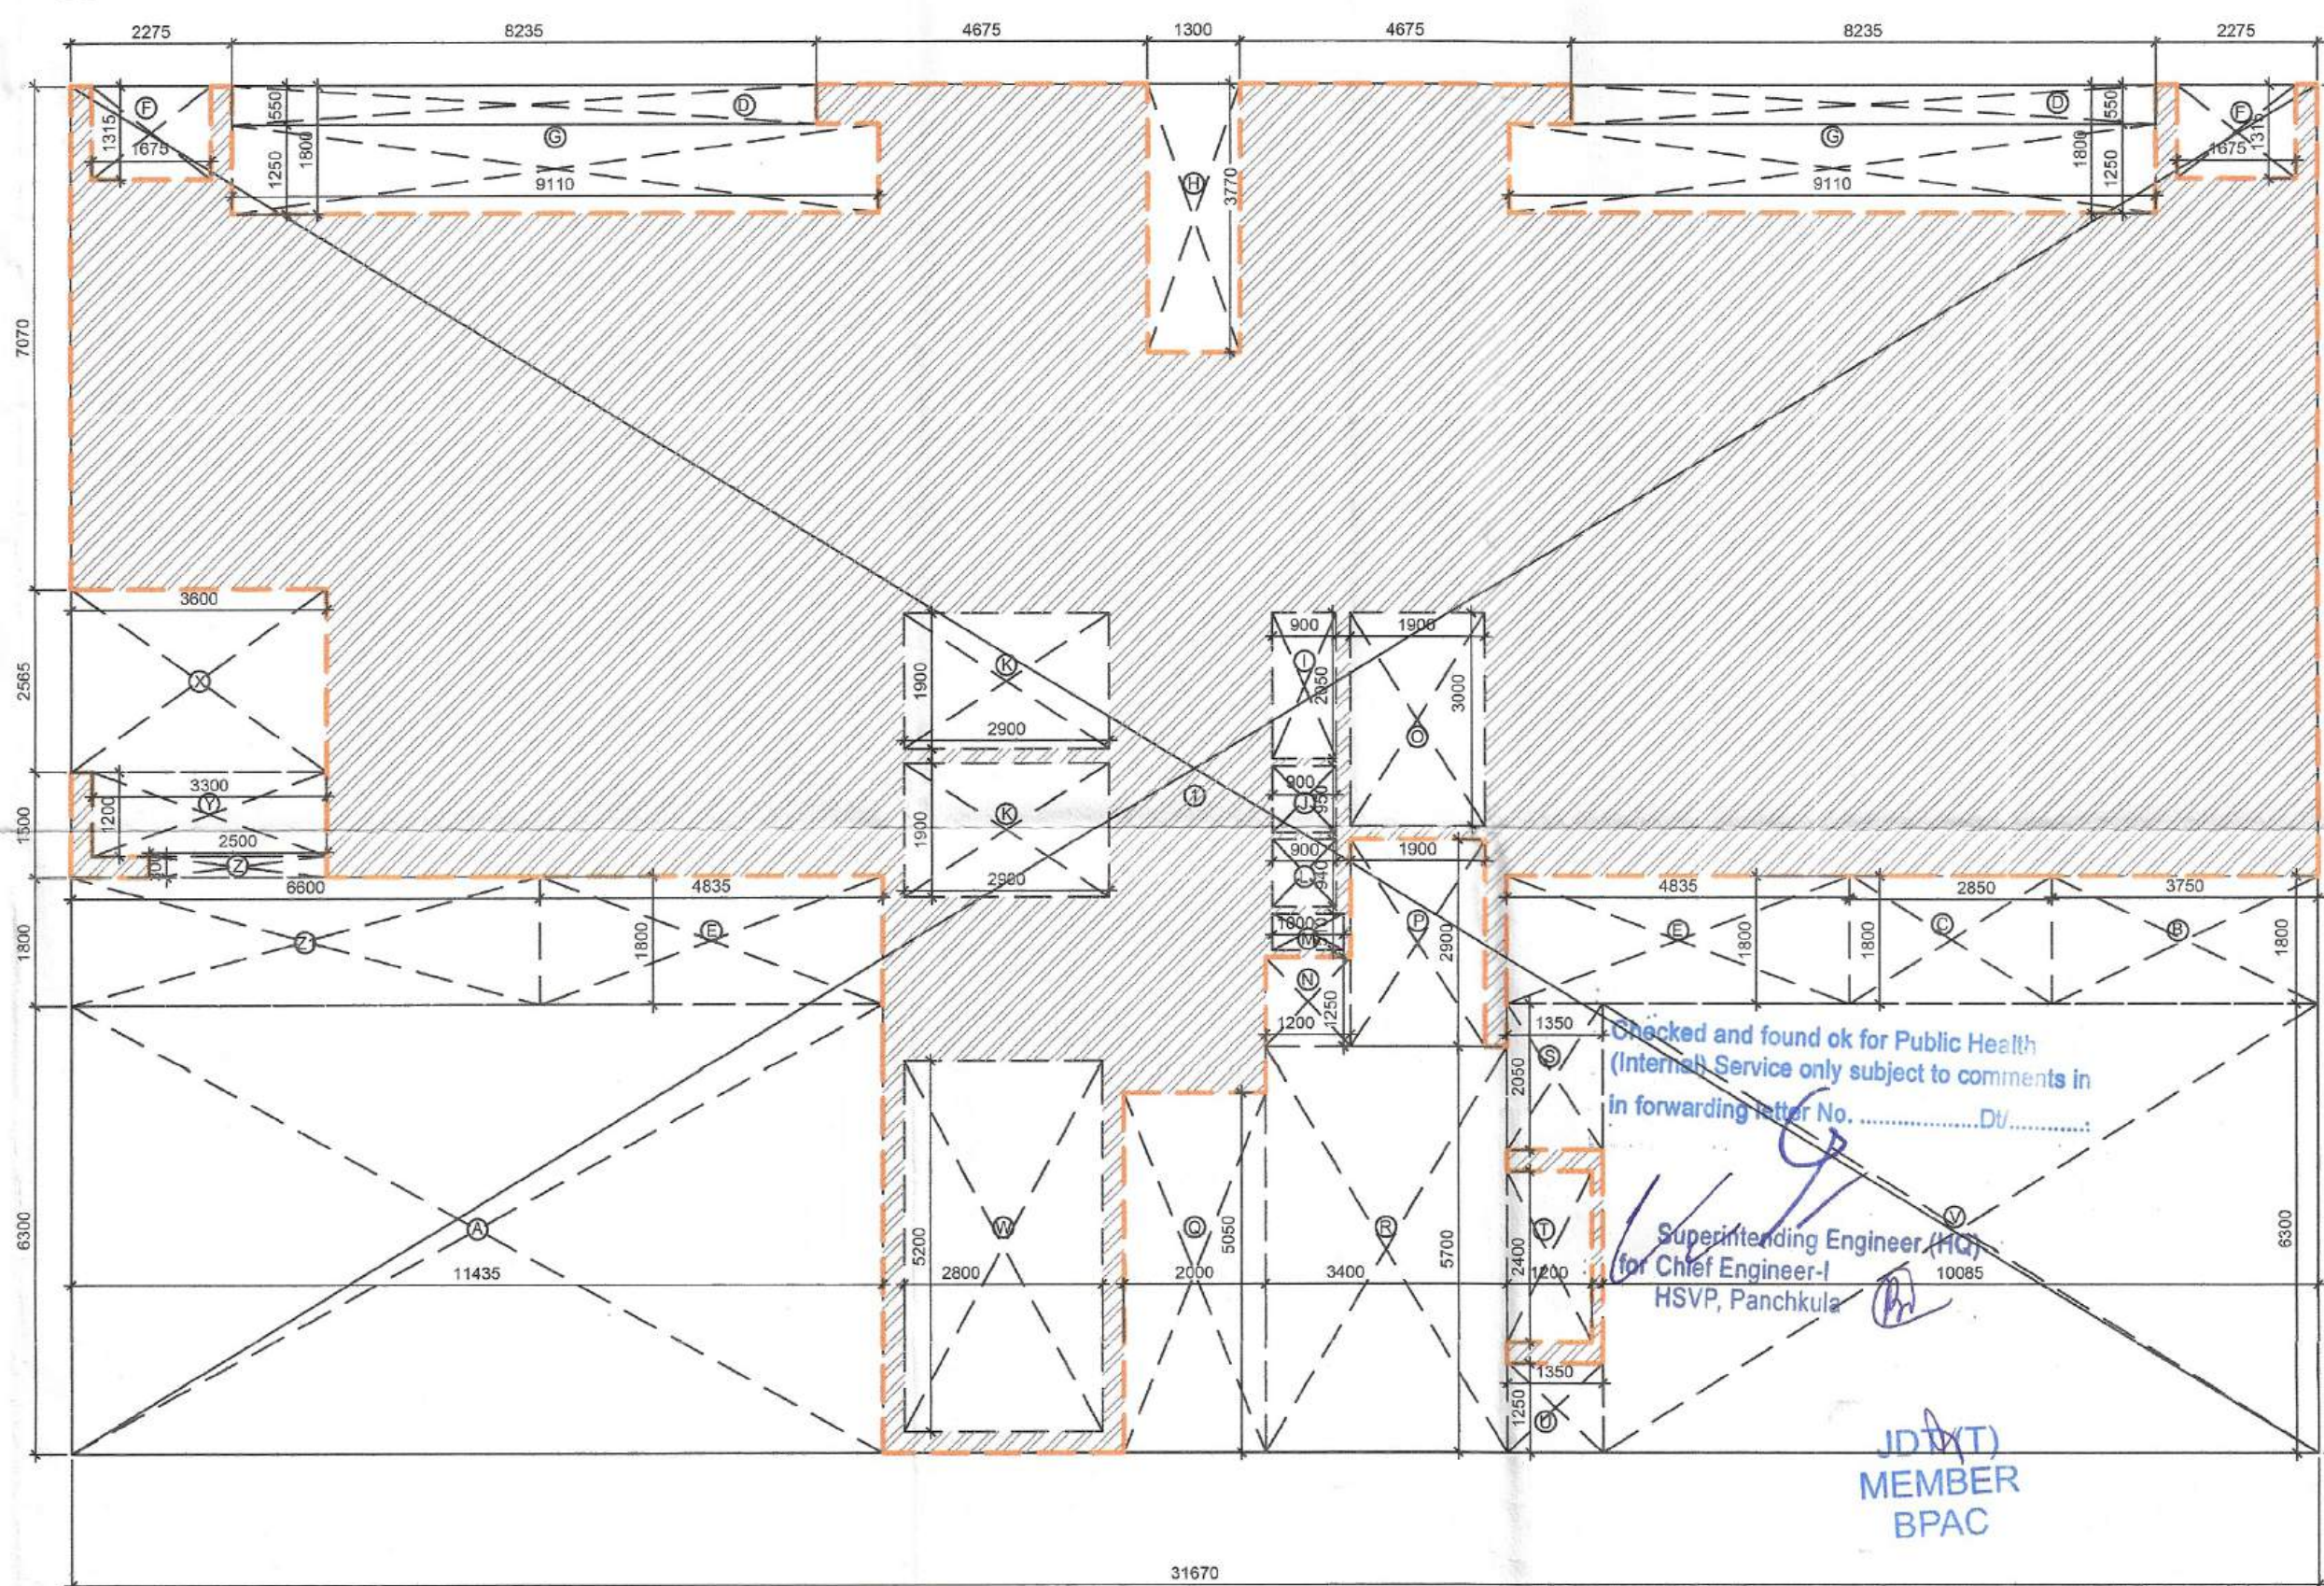

TOWER A_3BHK ATYPICAL FLOOR FAR AREA DIAGRAM

(9TH FLOOR)

SCALE 1:100

DOOR/WINDOW	WIDTH	HEIGHT	SILL	INTEL
FD01	1200	2400	-	2400
FD02	1500	2100	300	2400
FD03	1000	2100	300	2400
FD04	1050	2400	-	2400
FD05	1250	2400	-	2400
FD06	1000	2400	-	2400
D01	1050	2400	-	2400
D02	850	2400	-	2400
D03	900	2100	300	2400
D04	1500	2400	-	2400
D05	2000	2400	-	2400
D06	1200	2400	-	2400
D07	2500	2400	-	2400
D08	1000	2400	-	2400
D09	800	2400	-	2400
D10	1800	2400	-	2400

W01	600	1200	1200	2400
W02	2150	2100	300	2400
W03	1500	1350	1050	2400

TOWER A_3BHK+TERRACE FLOOR AREA

S.NO.	LENGTH (M)	WIDTH (M)	NO.	AREA(SQ.M.)
-------	------------	-----------	-----	-------------

COVERED AREA

1	31.670	19.235	1	609.172
---	--------	--------	---	---------

TOTAL ADDITIONS (A)

	609.172
--	---------

DEDUCTION

A	11.435	6.300	1	72.041
B	3.750	1.800	1	6.750
C	2.850	1.800	2	10.260
C1	3.750	1.800	1	6.750
D	8.235	0.550	2	9.059
E	4.835	1.800	2	17.406
F	1.675	1.315	2	4.405
G	9.110	1.250	2	22.775
H	1.300	3.770	1	4.901
I	0.900	2.050	1	1.845
J	0.900	0.950	1	0.855
K	2.900	1.900	2	11.020
L	0.900	0.940	1	0.846
M	1.000	0.510	1	0.510
N	1.200	1.250	1	1.500
O	1.900	3.000	1	5.700
P	1.900	2.900	1	5.510
Q	2.000	5.050	1	10.100
R	3.400	5.700	1	19.380
S	1.350	2.050	1	2.768
T	1.200	2.400	1	2.880
U	1.350	1.250	1	1.688
V	10.085	6.300	1	63.536
W	2.800	5.200	1	14.560

DEDUCTION (B)

	297.043
--	---------

F.A.R. COVERED AREA (A) - DEDUCTION (B)

	312.130
--	---------

NON F.A.R. COVERED AREA

	96.940
--	--------

TOWER A_3BHK+TERRACE FLOOR FAR AREA

S.NO.	LENGTH (M)	WIDTH (M)	NO.	AREA(SQ.M.)
-------	------------	-----------	-----	-------------

COVERED AREA

1	31.670	19.235	1	609.172
---	--------	--------	---	---------

TOTAL ADDITIONS (A)

	609.172
--	---------

DEDUCTION

A	11.435	6.300	1	72.041
B	3.750	1.800	1	6.750
C	2.850	1.800	2	10.260
D	8.235	0.550	2	9.059
E	4.835	1.800	2	17.406
F	1.675	1.315	2	4.405
G	9.110	1.250	2	22.775
H	1.300	3.770	1	4.901
I	0.900	2.050	1	1.845
J	0.900	0.950	1	0.855
K	2.900	1.900	2	11.020
L	0.900	0.940	1	0.846
M	1.000	0.510	1	0.510
N	1.200	1.250	1	1.500
O	1.900	3.000	1	5.700
P	1.900	2.900	1	5.510
Q	2.000	5.050	1	10.100
R	3.400	5.700	1	19.380
S	1.350	2.050	1	2.768
T	1.200	2.400	1	2.880
U	1.350	1.250	1	1.688
V	10.085	6.300	1	63.536
W	2.800	5.200	1	14.560

DEDUCTION (B)

	297.043
--	---------

F.A.R. COVERED AREA (A) - DEDUCTION (B)

	312.130
--	---------

NON F.A.R. COVERED AREA

	96.940
--	--------

TOWER A_3BHK ATYPICAL FLOOR AREA

S.NO.	LENGTH (M)	WIDTH (M)	NO.	AREA(SQ.M.)
-------	------------	-----------	-----	-------------

COVERED AREA

1	31.670	19.235	1	609.172
---	--------	--------	---	---------

TOTAL ADDITIONS (A)

	609.172
--	---------

DEDUCTION

A	11.435	6.300	1	72.041
B	3.750	1.800	1	6.750
C	2.850	1.800	2	10.260
D	8.235	0.550	2	9.059
E	4.835	1.800	2	17.406
F	1.675	1.315	2	4.405
G	9.110	1.250	2	22.775
H	1.300	3.770	1	4.901
I	0.900	2.050	1	1.845
J	0.900	0.950	1	0.855
K	2.900	1.900	2	11.020
L	0.900	0.940	1	0.846
M	1.000	0.510	1	0.510
N	1.200	1.250	1	1.500
O	1.900	3.000	1	5.700
P	1.900	2.900	1	5.510
Q	2.000	5.050	1	10.100
R	3.400	5.700	1	19.380
S	1.350	2.050	1	2.768
T	1.200	2.400	1	2.880
U	1.350	1.250	1	1.688
V	10.085	6.300	1	63.536
W	2.800	5.200	1	14.560

DEDUCTION (B)

	297.043
--	---------

F.A.R. COVERED AREA (A) - DEDUCTION (B)

	312.130
--	---------

NON F.A.R. COVERED AREA

	96.940
--	--------

TOWER A_3BHK ATYPICAL FLOOR FAR AREA

S.NO.	LENGTH (M)	WIDTH (M)	NO.	AREA(SQ.M.)
-------	------------	-----------	-----	-------------

COVERED AREA

1	31.670	19.235	1	609.172
---	--------	--------	---	---------

TOTAL ADDITIONS (A)

	609.172
--	---------

DEDUCTION

A	11.435	6.300	1	72.041
B	3.750	1.800	1	6.750
C	2.850	1.800	2	10.260
D	8.235	0.550	2	9.059
E	4.835	1.800	2	17.406
F	1.675	1.315	2	4.405
G	9.110	1.250	2	22.775
H	1.300	3.770	1	4.901
I	0.900	2.050	1	1.845
J	0.900	0.950	1	0.855
K	2.900	1.900	2	11.020
L	0.900	0.940	1	0.846
M	1.000	0.510	1	0.510
N	1.200	1.250	1	1.500
O	1.900	3.000	1	5.700
P	1.900	2.900	1	5.510
Q	2.000	5.050	1	10.100
R	3.400	5.700	1	19.380
S	1.350	2.050	1	2.768
T	1.200	2.400	1	2.880
U	1.350	1.250	1	1.688
V	10.085	6.300	1	63.536
W	2.800	5.200	1	14.560

DEDUCTION (B)

	297.043
--	---------

F.A.R. COVERED AREA (A) - DEDUCTION (B)

	312.130
--	---------

NON F.A.R. COVERED AREA

	96.940
--	--------

TOWER A_3BHK ATYPICAL FLOOR FAR AREA

S.NO.	LENGTH (M)	WIDTH (M)	NO.	AREA(SQ.M.)
-------	------------	-----------	-----	-------------

COVERED AREA

1	31.670	19.235	1	609.172
---	--------	--------	---	---------

TOTAL ADDITIONS (A)

	609.172
--	---------

DEDUCTION

A	11.435	6.300	1	72.041
B	3.750	1.800	1	6.750
C	2.850	1.800	2	10.260
D	8.235	0.550	2	9.059
E	4.835	1.800	2	17.406
F	1.675	1.315	2	4.405
G	9.110	1.250	2	22.775
H	1.300	3.770	1	4.901
I	0.900	2.050	1	1.845
J	0.900	0.950	1	0.855
K	2.900	1.900	2	11.020
L	0.900	0.940	1	0.846
M	1.000	0.510	1	0.510
N	1.200	1.250	1	1.500
O	1.900	3.000	1	5.700
P	1.900	2.900	1	5.510
Q	2.000	5.050	1	10.100
R	3.400	5.700	1	19.380
S	1.350	2.050	1	2.768
T	1.200	2.400	1	2.880
U	1.350	1.250	1	1.688
V	10.085	6.300	1	63.536
W	2.800	5.200	1	14.560

DEDUCTION (B)

	297.043
--	---------

F.A.R. COVERED AREA (A) - DEDUCTION (B)

	312.130
--	---------

NON F.A.R. COVERED AREA

	96.940
--	--------

TOWER A_3BHK ATYPICAL FLOOR FAR AREA

S.NO.	LENGTH (M)	WIDTH (M)	NO.	AREA(SQ.M.)
-------	------------	-----------	-----	-------------

COVERED AREA

1	31.670	19.235	1	609.172
---	--------	--------	---	---------

TOTAL ADDITIONS (A)

	609.172
--	---------

DEDUCTION

A	11.435	6.300	1	72.041
B	3.750	1.800	1	6.750
C	2.850	1.800	2	10.260
D	8.235	0.550	2	9.059
E	4.835	1.800</		