
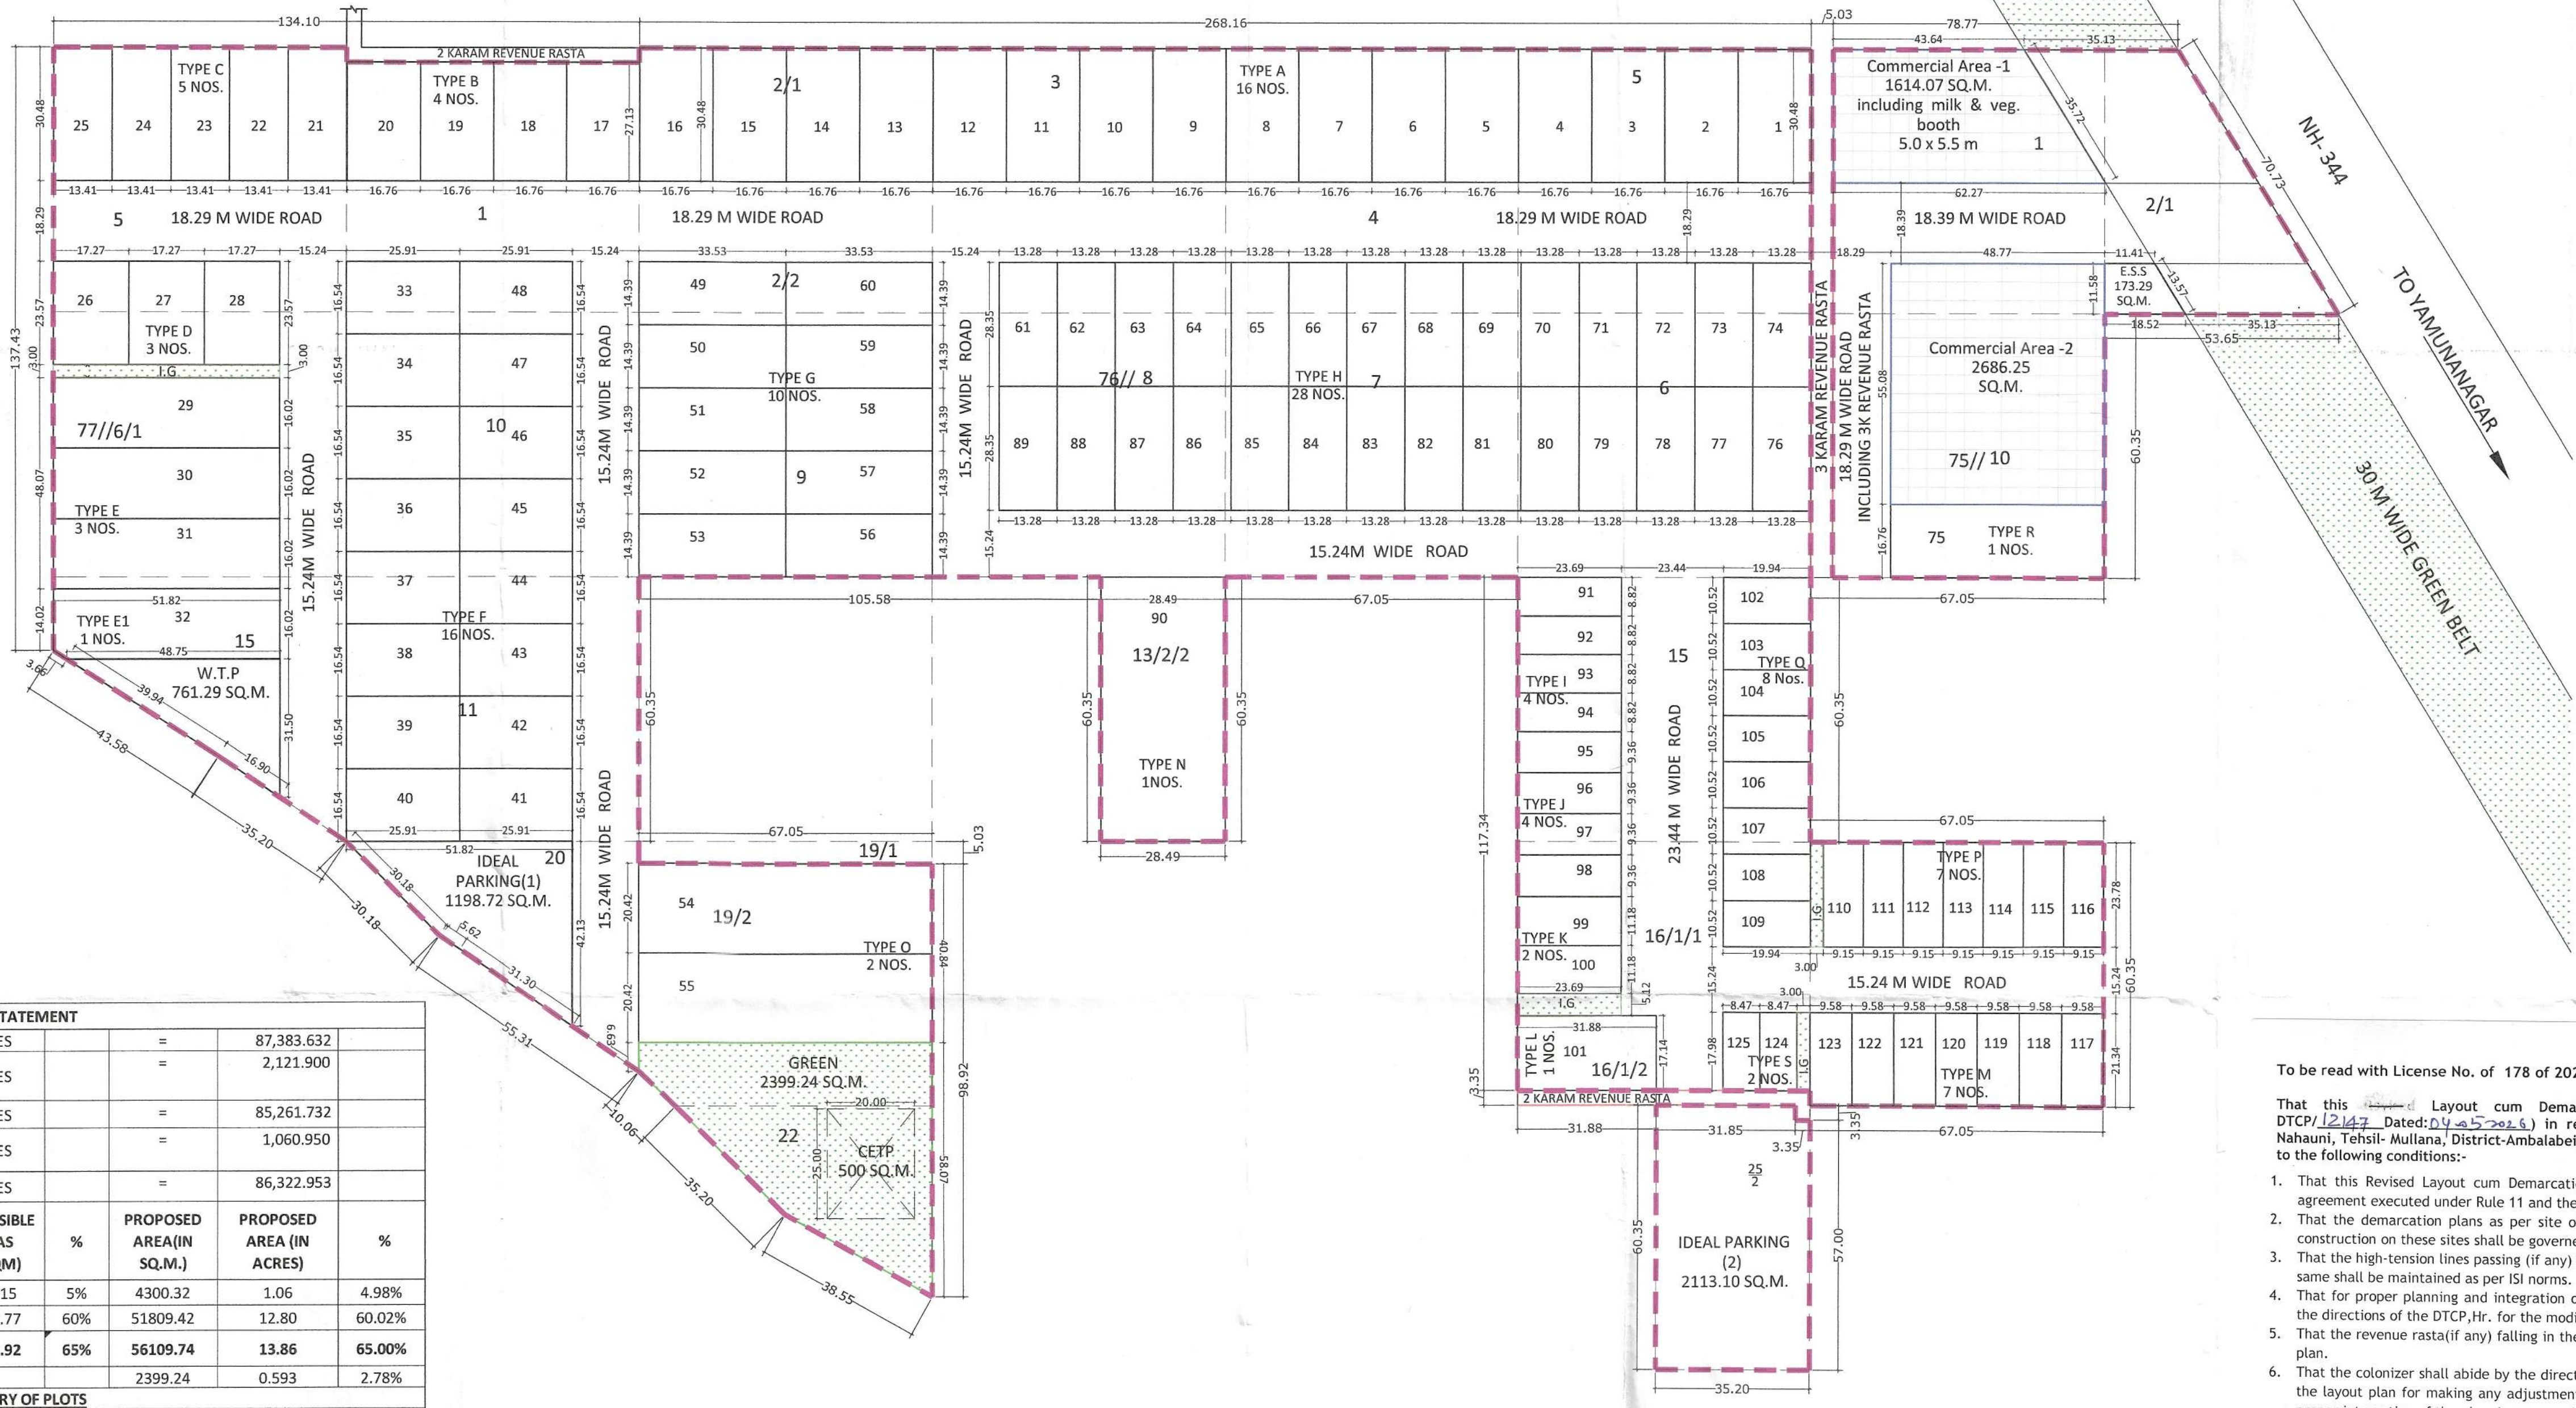


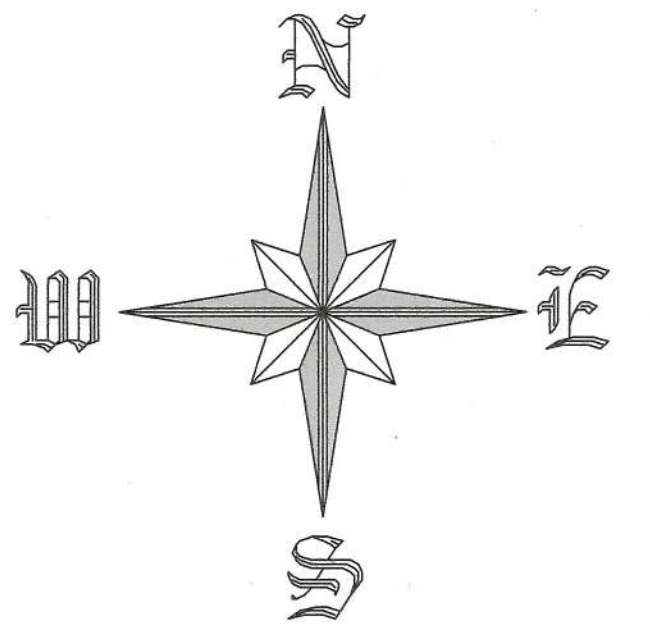

AREA STATEMENT						
TOTAL SITE AREA	21.593	ACRES	=			87,383.632
AREA UNDER 30 M WIDE GREEN BELT	0.5243	ACRES	=			2,121.900
BALANCE AREA	21.0687	ACRES	=			85,261.732
50% OF AREA UNDER 30 M WIDE GREEN BELT	0.262	ACRES	=			1,060.950
NET PLANNED AREA	21.3309	ACRES	=			86,322.953
	PERMISSIBLE AREAS (IN ACRES)	PERMISSIBLE AREAS (IN SQM)	%	PROPOSED AREA (IN SQ.M.)	PROPOSED AREA (IN ACRES)	%
COMMERCIAL AREA(A)	1.07	4316.15	5%	4300.32	1.06	4.98%
AREA UNDER PLOTS(B)	12.80	51793.77	60%	51809.42	12.80	60.02%
TOTAL(A+B)	13.87	56109.92	65%	56109.74	13.86	65.00%
GREEN AREA				2399.24	0.593	2.78%
SUMMARY OF PLOTS						
TYPE	PLOT DIMENSIONS (METRES)		AREA (SQ.M.)	NO OF PLOTS	TOTAL AREA (SQ.M.)	
A	16.76	30.48	510.84	16	8,173.52 SQ.M.	
B	16.76	27.13	454.70	4	1,818.80 SQ.M.	
C	13.41	30.48	408.74	5	2,043.68 SQ.M.	
D	17.27	23.57	407.05	3	1,221.16 SQ.M.	
E	16.02	51.82	830.16	3	2,490.47 SQ.M.	
E1	AS DETAIL		827.09	1	827.09 SQ.M.	
F	16.54	25.91	428.55	16	6,856.82 SQ.M.	
G	14.39	33.53	482.50	10	4,824.97 SQ.M.	
H	13.28	28.35	376.49	28	10,541.66 SQ.M.	
I	8.82	23.69	208.95	4	835.78 SQ.M.	
J	9.36	23.69	221.74	4	886.95 SQ.M.	
K	11.18	23.69	264.85	2	529.71 SQ.M.	
L	17.14	31.88	546.42	1	546.42 SQ.M.	
M	9.58	21.34	204.44	7	1,431.06 SQ.M.	
N	28.49	60.35	1719.37	1	1,719.37 SQ.M.	
O	20.42	67.05	1369.16	2	2,738.32 SQ.M.	
P	9.15	23.78	217.59	7	1,523.11 SQ.M.	
Q	10.52	19.94	209.77	8	1,678.15 SQ.M.	
R	16.76	48.77	817.39	1	817.39 SQ.M.	
S	8.47	17.98	152.29	2	304.58 SQ.M.	
TOTAL				125	51,809.42 SQ.M.	
					12.80 ACRES	

LEGEND:-

SCHEME BOUNDARY

COMMERCIAL AREA

GREEN AREA

Owner:-	Architect:-	Project :-
M/s Haryana Industrial Township	Ar. PANKAJ NEGI CA/2015/68636 MOB.9468089677 EMAIL:arpankajnegi@gmail.com	LAYOUT CUM DEMARCATION PLAN OF INDUSTRIAL PLOTTED COLONY OVER AN AREA MEASURING 21.593 ACRES, FALLING LICENSE NO. 178 OF 2025 DATED: 18.09.2025 AT VILLAGE-NAHAUNI, TESHIL MULLANA, CONTROLLED AREA SAHA, DISTRICT- AMBALA HARYANA. BEING DEVELOPED BY HARYANA INDUSTRIAL TOWNSHIP

To be read with License No. of 178 of 2025 Dated 18.09.2025

ZP-2323 & LC-5509

That this Revised Layout cum Demarcation Plan for area measuring 21.593 acres (Drawing No. DTCP/12147 Dated: 18.09.2025) in respect of Industrial Plotted Colony in the revenue estate of village Nahauni, Tehsil- Mullana, District-Ambala being developed by Haryana Industrial Townships hereby approved subject to the following conditions:-

- That this Revised Layout cum Demarcation Plan shall be read in conjunction with the clauses appearing on the agreement executed under Rule 11 and the bilateral agreement.
- That the demarcation plans as per site of all the Industrial sites shall be got approved from this Department and construction on these sites shall be governed by the Haryana Building Code, 2017.
- That the high-tension lines passing (if any) in the colony area shall have to be suitably aligned or right of way along the same shall be maintained as per ISI norms.
- That for proper planning and integration of services in the area adjacent to the colony, the colonizer shall abide by the directions of the DTCP, Hr. for the modification of layout plans of the colony.
- That the revenue rasta (if any) falling in the colony shall be kept free for circulation/movement as shown in the layout plan.
- That the colonizer shall abide by the directions of the DTCP, Haryana and accordingly shall make necessary changes in the layout plan for making any adjustment in the alignment of the peripheral roads, internal road circulation or for proper integration of the planning proposals of the adjoining areas.
- That no property/plot shall derive access directly from the carriage way of 30 metres or wider sector road if applicable.
- All green belts provided in the layout plan within the licensed areas of the colony shall be developed by the colonizer.
- Any excess area over and above the permissible under Industrial use shall be deemed to be open space.
- No plot will derive an access from less than 12 meters wide road would mean a minimum clear width of 12 meters between the plots.
- The portion of the sector/development plan roads/green belts as provided in the Development Plan if applicable, which form part of the licensed area shall be transferred free of cost to the government on the lines of section 3(3)(a)(iii) of the Act No.8 of 1975.
- That you will have no objection to the regularization of the boundaries of the licence through give and take with the land that HSVP is finally able to acquire in the interest of planned development and integration of services. The decision of the competent authority shall be binding in this regard.
- That the colonizer shall obtain the Clearance/NOC as per the provisions of the Notification No. S.O. 1533 (E) Dated 14.9.2006 issued by Ministry of Environment and Forest, Government of India before starting the construction/execution of development works at site if applicable.
- That the rain water harvesting system shall be provided as per Central Ground Water Authority Norms/Haryana Govt. Notification as applicable.
- That the colonizer shall also indicate solid waste measures as directed by the Haryana State Pollution Control Board at the time of submission of the demarcation plan.
- For allotment of residential plots/flats, preference shall be given to the industry owners/ executives/ workers. The colonizer may also plan dormitories/ hostels for the industrial workers/labour.
- That the owner shall ensure the installation of Solar Photovoltaic Power Plant as per the provisions of order No. 22/52/2005-5Power dated 21.03.2016 issued by Haryana Government Renewable Energy Department.
- That the owner shall strictly comply with the directions issued vide Notification No. 19/6/2016-5P dated 31.03.2016 issued by Haryana Government Renewable Energy Department.
- That the colonizer/owner shall submit the layout plan for approval as and when norms pertaining to parking provided in the layout plan.
- That the colonizer/owner shall ensure the installation of the Light-Emitting Diode (LED) lamps for its campus as well as building.

(SATYAPAL) JD(HQ)

(RAMAN KUMAR) ATP (HQ)

(BABITA GUPTA) DTP (HQ)

(HITESH SHARMA) STP (HQ)

(BHUVNESH KUMAR) CTP (HR)

(AMIT KHATRI, IAS) DTCP (HR)