





TOWER B3\_34TH FLOOR PLAN

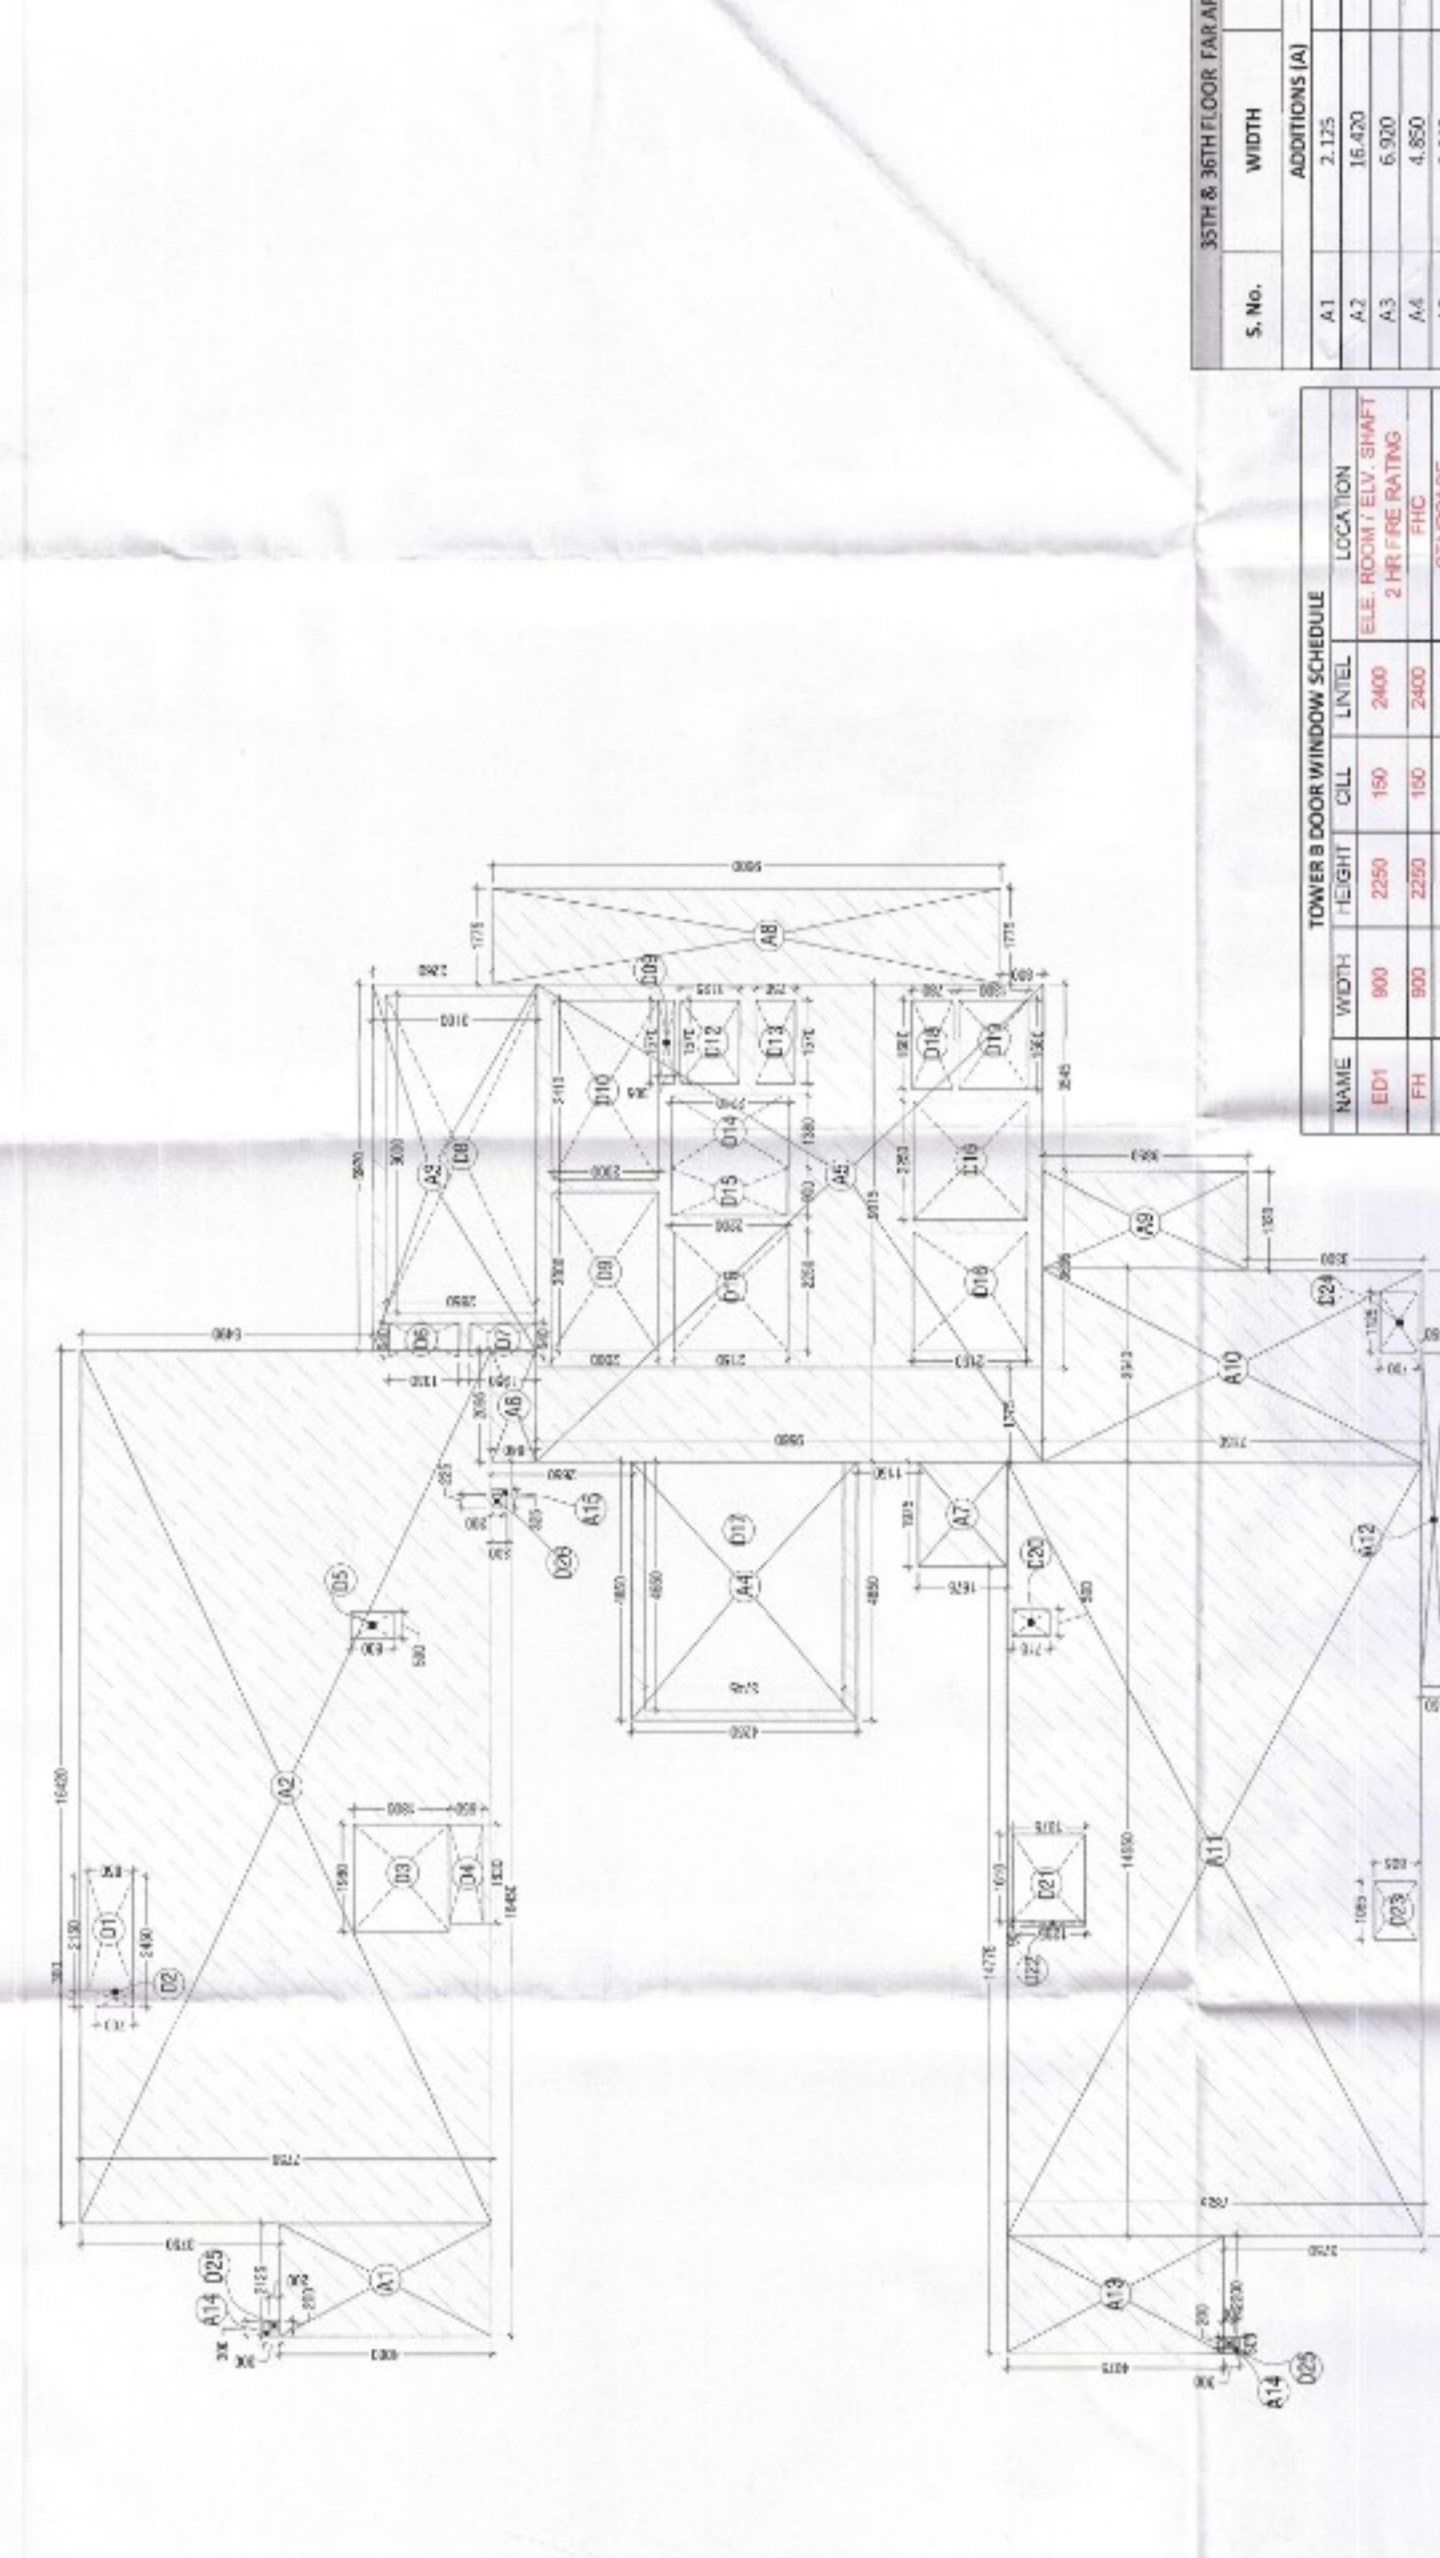

TOWER B3\_34TH AREA DIAGRAM



TOWER B3\_35TH FLOOR PLAN

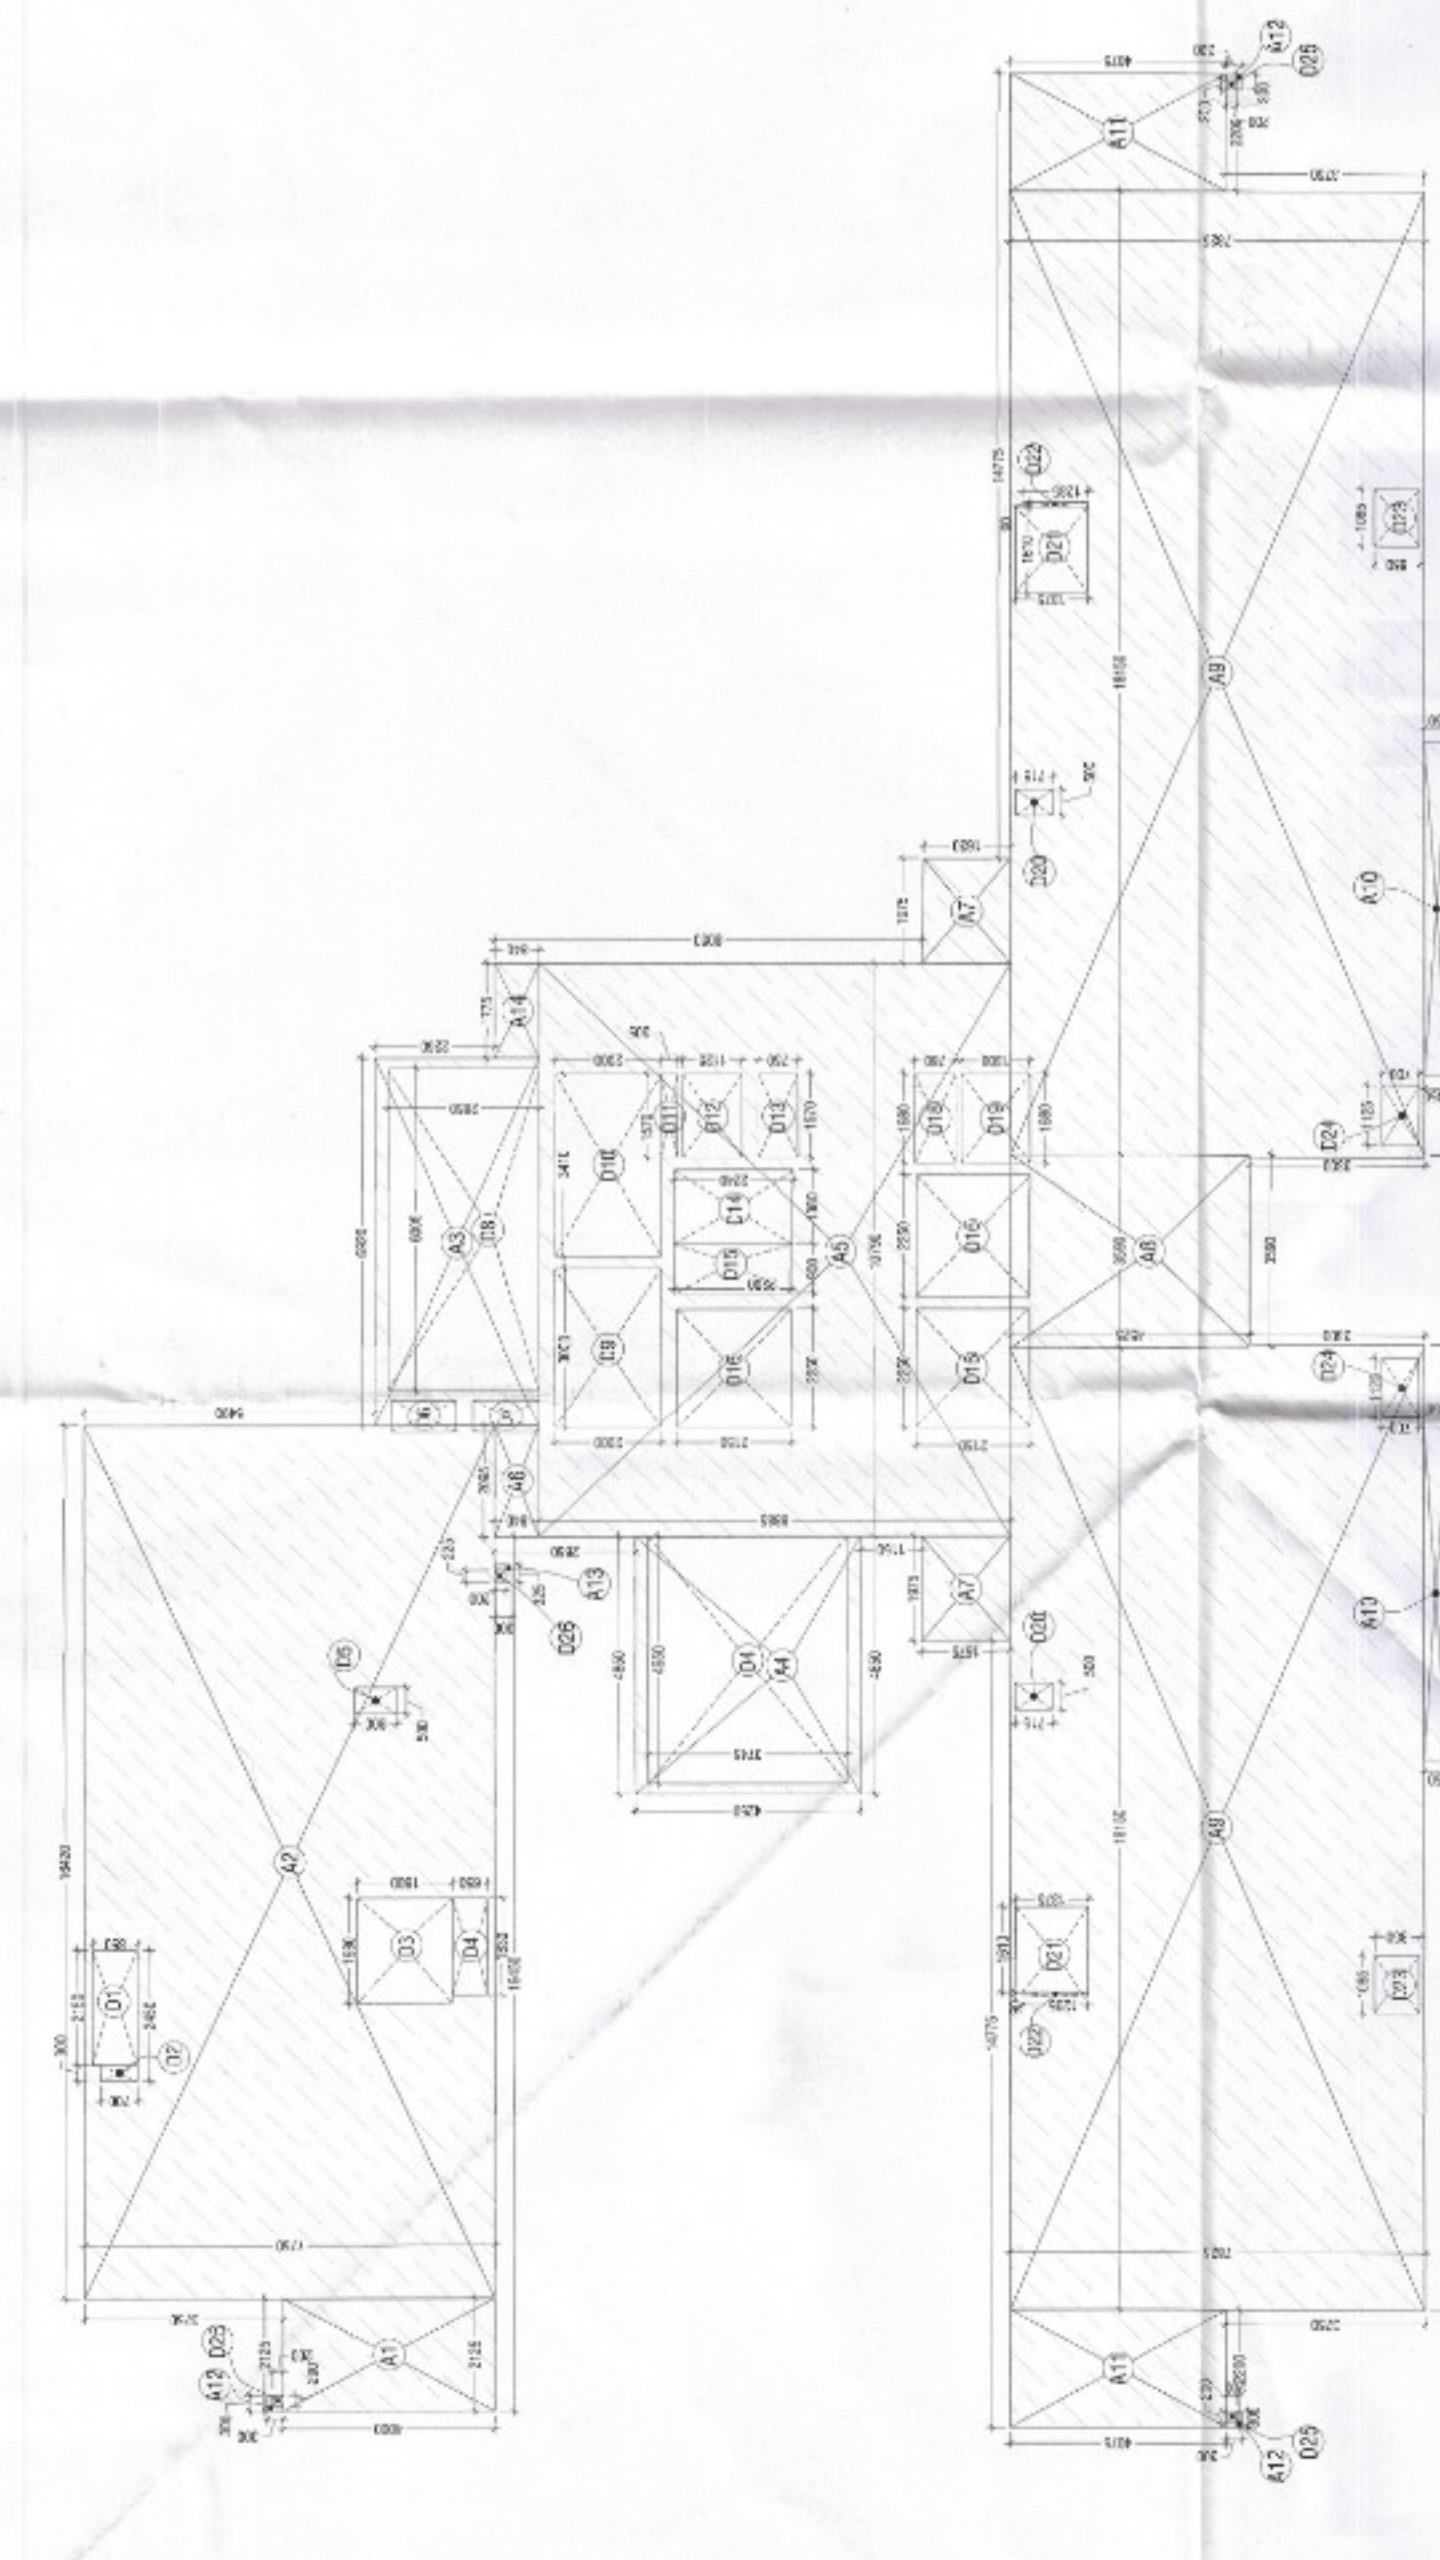

TOWER B3\_35TH AREA DIAGRAM

Checked and found ok for Public Health (Minimum) Section only 28/05/2024. Date: 28/05/2024. S. Chandrasekhar, Supervising Engineer (H).  
 S. Chandrasekhar, Supervising Engineer (H).  
 TO BE SUBMITTED TO THE OFFICE OF THE MUNICIPAL ENGINEER, CHENNAI. DATED: 28/05/2024.

ACPL ARCHITECT

EMAR INDIA LTD

PROPOSED RESIDENTIAL COLONY (UNERTILEY POLY (A) 1) 100, 2022/01 THE ADDITIONAL AREA MEASURING 1.425 ACRES ALREADY LICENSE GRANTED AREA MEASURING 2.4375 ACRES (LICENSE NO. 10 OF 2025 DATED 16.01.2025) THEREBY MAKING TOTAL AREA MEASURING 3.8645 ACRES, SECTOR-06, GURUPURAM ESTATE DEVELOPED BY EMAR INDIA LTD.

DATE: 28/05/2024

SCALE: 1:100

35TH FLOOR FAR AREA CALCULATION (S.E.B)			
S. No.	WIDTH	LENGTH	AREA IN SQ.M
A1	2.125	4.000	8.500
A2	2.125	7.750	16.475
A3	6.500	3.100	20.150
A4	4.820	4.250	20.505
A5	11.750	3.850	45.238
A6	2.075	0.940	1.951
A7	1.975	3.075	6.073
A8	18.150	7.850	142.388
A9	4.925	0.450	2.216
A10	2.400	4.075	9.780
A11	0.900	0.300	0.270
A12	0.900	0.300	0.270
A13	0.900	0.300	0.270
A14	0.900	0.300	0.270
A15	0.900	0.300	0.270
TOTAL ADDITIONS (A)			668.016
DEDUCTIONS (D)			
D1	2.125	0.850	1.806
D2	0.300	0.700	0.210
D3	1.800	0.800	1.440
D4	0.500	0.600	0.300
D5	0.500	0.600	0.300
D6	0.640	1.330	0.851
D7	0.640	1.265	0.809
D8	0.640	1.265	0.809
D9	0.640	1.265	0.809
D10	0.640	1.265	0.809
D11	1.570	0.305	0.479
D12	1.570	1.125	1.766
D13	1.570	0.750	1.178
D14	1.570	0.750	1.178
D15	1.570	0.750	1.178
D16	2.250	2.150	4.838
D17	4.620	3.745	17.414
D18	1.680	0.780	1.310
D19	1.680	1.300	2.184
D20	1.680	1.300	2.184
D21	1.680	1.300	2.184
D22	0.600	1.235	0.741
D23	1.685	0.850	1.432
D24	1.125	0.700	0.788
D25	0.200	0.200	0.040
D26	0.200	0.200	0.040
D27	0.200	0.200	0.040
D28	0.200	0.200	0.040
D29	0.200	0.200	0.040
D30	0.200	0.200	0.040
D31	0.200	0.200	0.040
D32	0.200	0.200	0.040
D33	0.200	0.200	0.040
D34	0.200	0.200	0.040
D35	0.200	0.200	0.040
D36	0.200	0.200	0.040
D37	0.200	0.200	0.040
D38	0.200	0.200	0.040
D39	0.200	0.200	0.040
D40	0.200	0.200	0.040
D41	0.200	0.200	0.040
D42	0.200	0.200	0.040
D43	0.200	0.200	0.040
D44	0.200	0.200	0.040
D45	0.200	0.200	0.040
D46	0.200	0.200	0.040
D47	0.200	0.200	0.040
D48	0.200	0.200	0.040
D49	0.200	0.200	0.040
D50	0.200	0.200	0.040
D51	0.200	0.200	0.040
D52	0.200	0.200	0.040
D53	0.200	0.200	0.040
D54	0.200	0.200	0.040
D55	0.200	0.200	0.040
D56	0.200	0.200	0.040
D57	0.200	0.200	0.040
D58	0.200	0.200	0.040
D59	0.200	0.200	0.040
D60	0.200	0.200	0.040
D98	0.200	0.200	0.040
D99	0.200	0.200	0.040
D100	0.200	0.200	0.040
TOTAL WITH FLOOR AREA (A-D)			506.338

35TH & 36TH FLOOR FAR AREA CALCULATION (S.E.B)			
S. No.	WIDTH	LENGTH	AREA IN SQ.M
A1	2.125	4.000	8.500
A2	16.470	7.750	127.853
A3	6.500	3.100	20.150
A4	4.820	4.250	20.505
A5	11.750	3.850	45.238
A6	2.075	0.940	1.951
A7	1.975	3.075	6.073
A8	18.150	7.850	142.388
A9	4.925	0.450	2.216
A10	2.400	4.075	9.780
A11	0.900	0.300	0.270
A12	0.900	0.300	0.270
A13	0.900	0.300	0.270
A14	0.900	0.300	0.270
A15	0.900	0.300	0.270
TOTAL ADDITIONS (A)			465.111
DEDUCTIONS (D)			
D1	2.125	0.850	1.806
D2	0.300	0.700	0.210
D3	1.800	0.800	1.440
D4	0.500	0.600	0.300
D5	0.500	0.600	0.300
D6	0.640	1.330	0.851
D7	0.640	1.265	0.809
D8	0.640	1.265	0.809
D9	0.640	1.265	0.809
D10	0.640	1.265	0.809
D11	1.570	0.305	0.479
D12	1.570	1.125	1.766
D13	1.570	0.750	1.178
D14	1.570	0.750	1.178
D15	1.570	0.750	1.178
D16	2.250	2.150	4.838
D17	4.620	3.745	17.414
D18	1.680	0.780	1.310
D19	1.680	1.300	2.184
D20	1.680	1.300	2.184
D21	1.680	1.300	2.184
D22	0.600	1.235	0.741
D23	1.685	0.850	1.432
D24	1.125	0.700	0.788
D25	0.200	0.200	0.040
D26	0.200	0.200	0.040
D27	0.200	0.200	0.040
D28	0.200	0.200	0.040
D29	0.200	0.200	0.040
D30	0.200	0.200	0.040
D31	0.200	0.200	0.040
D32	0.200	0.200	0.040
D33	0.200	0.200	0.040
D34	0.200	0.200	0.040
D35	0.200	0.200	0.040
D36	0.200	0.200	0.040
D37	0.200	0.200	0.040
D38	0.200	0.200	0.040
D39	0.200	0.200	0.040
D40	0.200	0.200	0.040
D41	0.200	0.200	0.040
D42	0.200	0.200	0.040
D43	0.200	0.200	0.040
D44	0.200	0.200	0.040
D45	0.200	0.200	0.040
D46	0.200	0.200	0.040
D47	0.200	0.200	0.040
D48	0.200	0.200	0.040
D86	0.200	0.200	0.040
D87	0.200	0.200	0.040
D88	0.200	0.200	0.040
D89	0.200	0.200	0.040
D90	0.200	0.200	0.040
D91	0.200	0.200	0.040
D92	0.200	0.200	0.040
D93	0.200	0.200	0.040
D94	0.200	0.200	0.040
D95	0.200	0.200	0.040
D96	0.200	0.200	0.040
D97	0.200	0.200	0.040
D98	0.200	0.200	0.040
D99	0.200	0.200	0.040
D100	0.200	0.200	0.040
TOTAL WITH FLOOR AREA (A-D)			87.930