





1. BUILDING WILL BE DESIGNED (STRUCTURES) AS PER RELEVANT IS CODES FOR EARTH QUAKE RESISTANCE.
2. THE BUILDING IS ARTIFICIALLY LIT AND MECHANICALLY VENTILATED.

PROJECT : THE ARBOUR

REVISED (2nd Revision) BUILDING PLANS OF  
GROUP HOUSING COLONY AREA MEASURING  
15.087 ACRES (LICENCE NO. 123 OF 2012 DATED  
20-12-2012 IN SECTOR-63, GURGAON BEING  
DEVELOPED BY ARLIE BUILDERS &  
DEVELOPERS PVT. LTD. AND OTHERS IN  
COLLABORATION WITH DLF HOME  
DEVELOPERS LTD.(EARLIER KNOWN AS DLF  
NEW GURGAON HOME DEVELOPERS PVT LTD)

ARCHITECTURE:  
**ARCOP**

ARCOP ASSOCIATES PVT LTD  
Plot No. 36B, Sector-32, Institutional Area,  
Gurgaon, Haryana. 122001. India  
Tel.: 91-124-4595500  
91-124-4595550  
Fax: 91-124-4595550

ASSOCIATE ARCHITECTS

R|S|M|S  
ARCHITECTS

RSMS ARCHITECTS PVT. LTD.  
69, Nora Niwas Bhowani Kunj  
(Behind D2), Vasant Kunj,  
New Delhi-110070.  
Tel.: 011-26898616, 26898617  
[www.rsms-arch.com](http://www.rsms-arch.com)

This is a "PROVISIONAL BUILDING PLAN" approved only for the purpose of inviting applications from the general public.

ATP(H<sub>2</sub>O)

DDA(T)  
MEMBER  
DDA(T)

02  
DINESH KUMAR  
PA(HQ)

*[Signature]*

TO BE READ WITH THIS OFFICE  
MEMO NO.: 13197  
DATED: 29.04.2008


|                             |                            |
|-----------------------------|----------------------------|
| OWNER'S SEAL<br>& SIGNATURE | TECTOR'S SEAL<br>SIGNATURE |
|-----------------------------|----------------------------|

DLF Home Developers Limited

Authorised Signatory

|              |               |
|--------------|---------------|
| ARCH :- 2024 | Scale : 1:100 |
|--------------|---------------|

|                  |               |
|------------------|---------------|
| Drawing Title: - | Drawing No: - |
| GROUND COVER     | TA-02         |

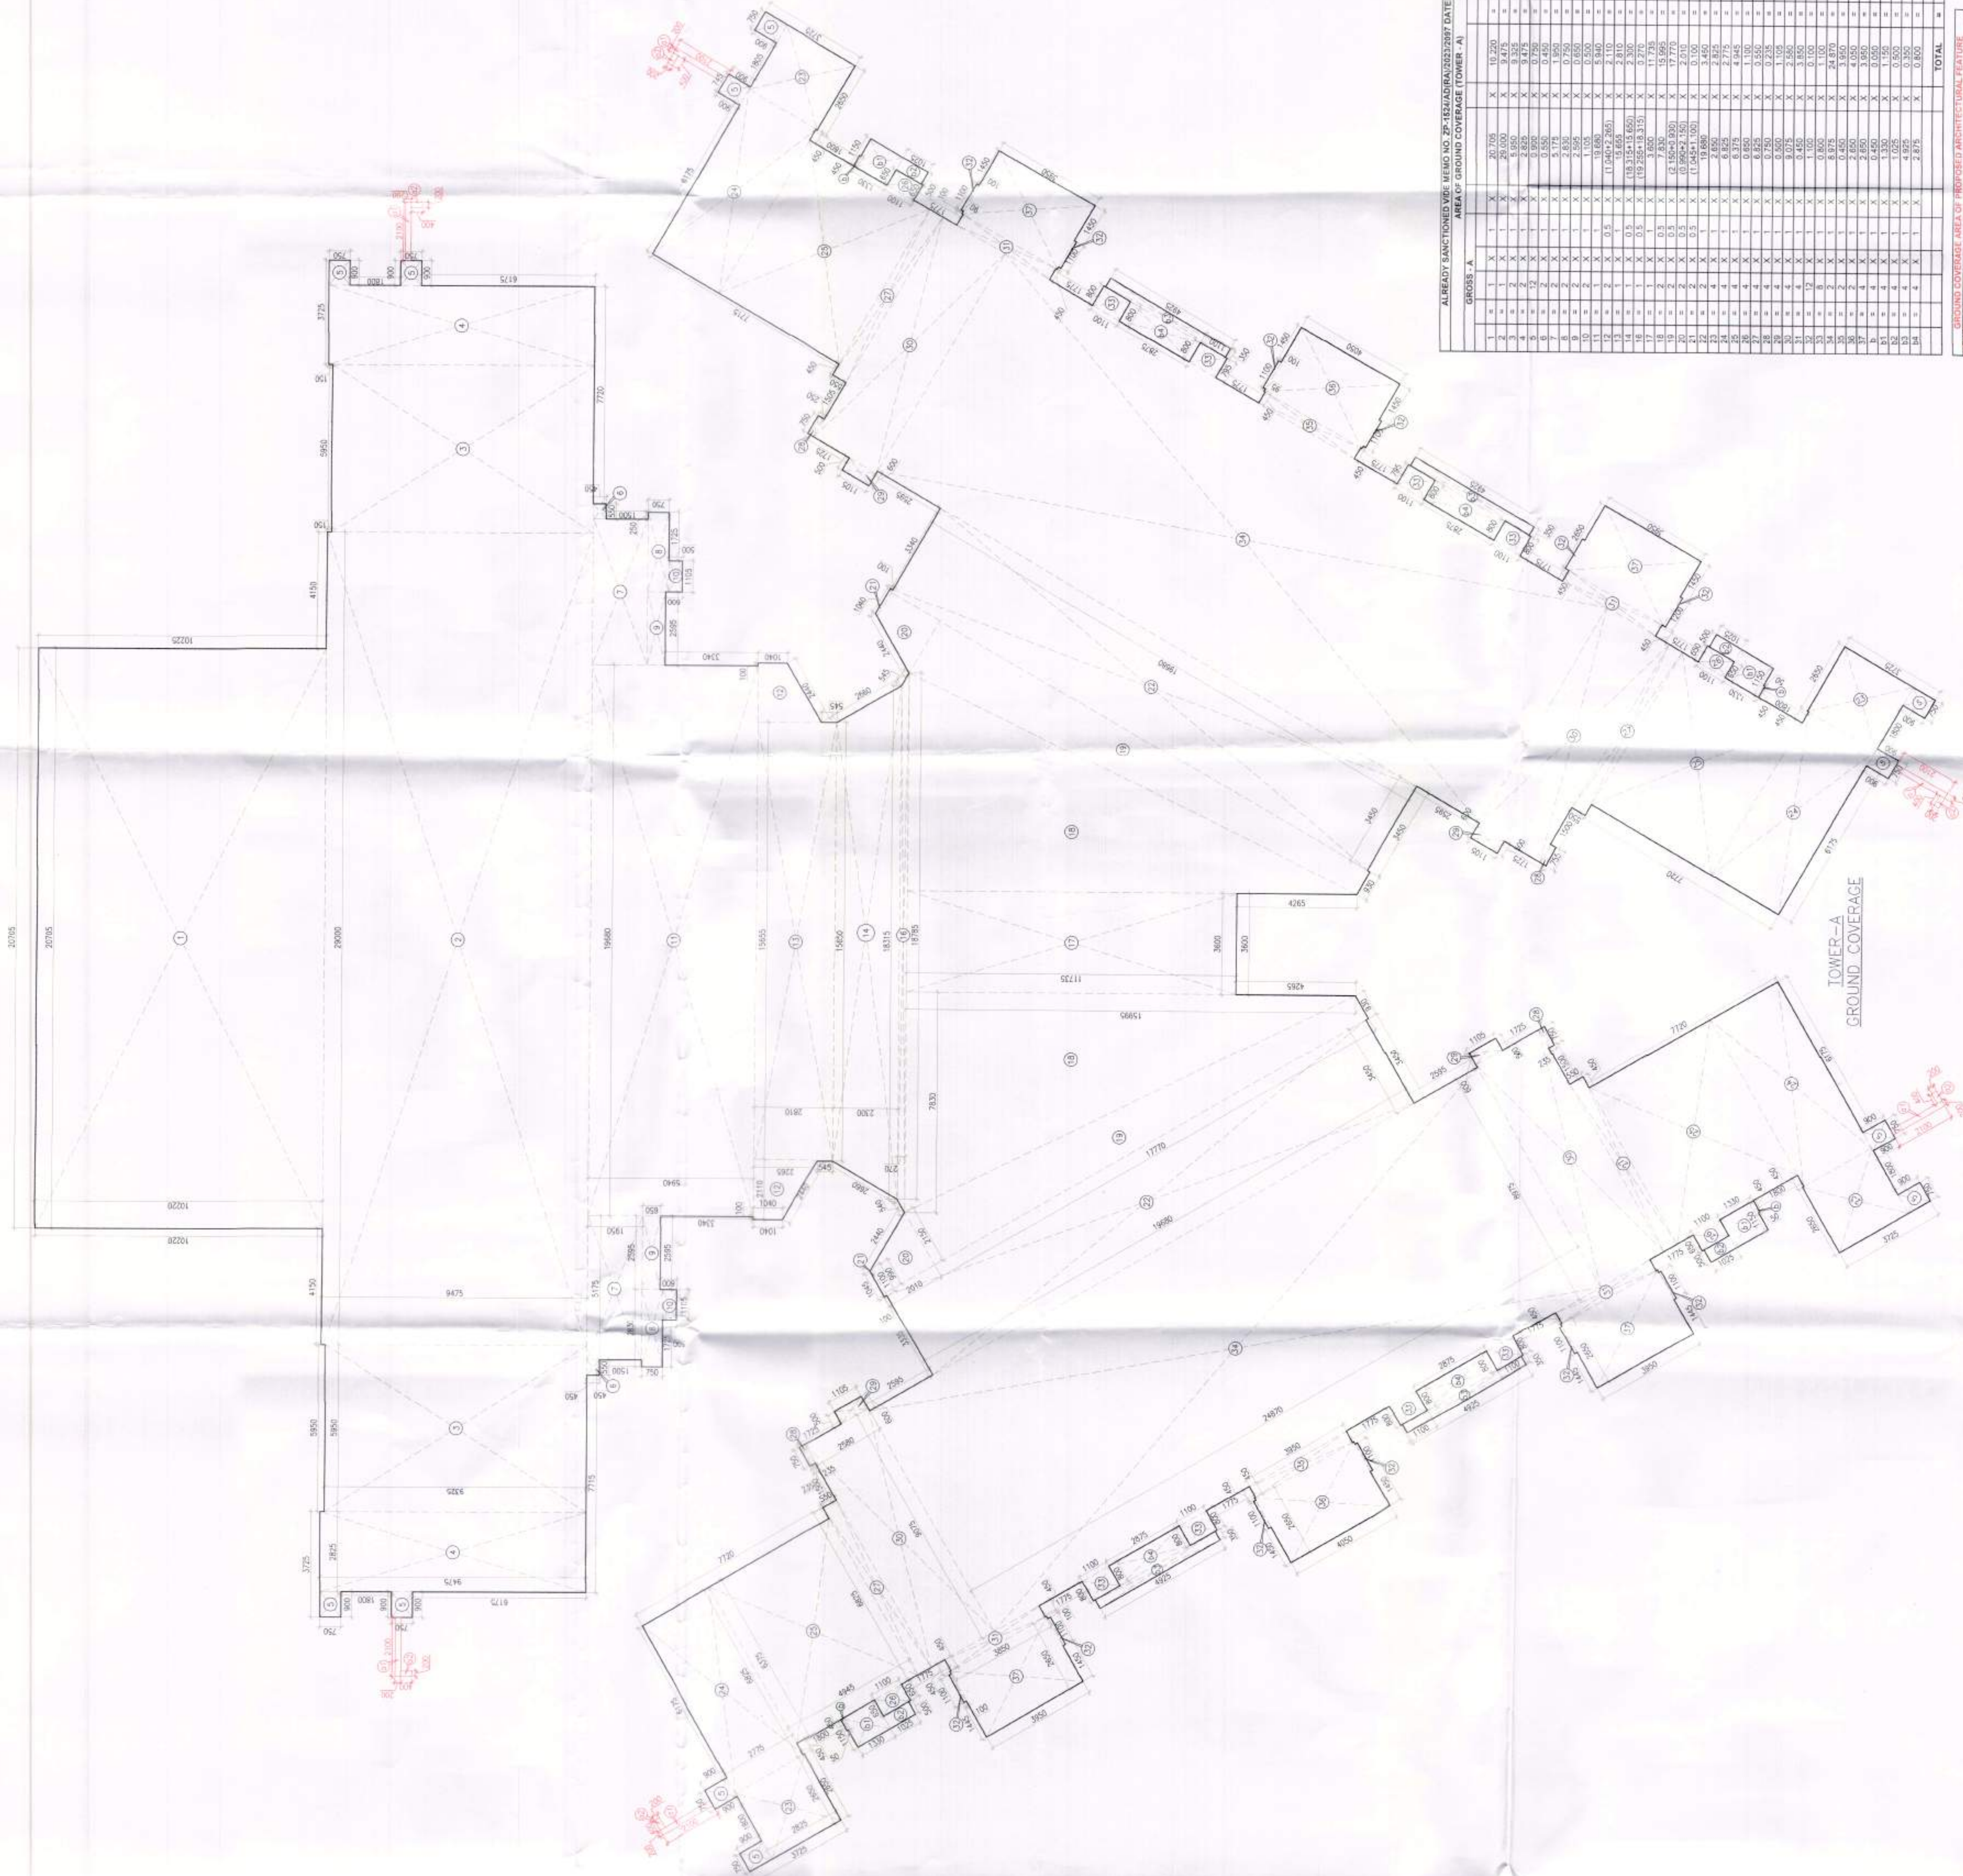

| GRASS A |   |   |   |   |   |   |   |   |    |    |    |    | AREA OF SANCTIONED VEHICLE HOUSING (TOWER A) | |
|---|
| 1       | 2 | |
| |

| GROUND COVERAGE AREA OF PROPOSED ARCHITECTURAL FEATURE |   |          |   |         |
|--------------------------------------------------------|---|----------|---|---------|
| GRASS - B                                              |   |          |   |         |
| #1                                                     | 6 | X 2'-00" | X | 9'-00"  |
| #2                                                     | 6 | X 2'-00" | X | 9'-00"  |
| #3                                                     | 6 | X 2'-00" | X | 9'-00"  |
|                                                        |   |          |   | 27,570  |
|                                                        |   |          |   | 5,480   |
|                                                        |   |          |   | 5,240   |
|                                                        |   |          |   | 10'-0"  |
|                                                        |   |          |   | 3,990   |
|                                                        |   |          |   | 950     |
| GRAND TOTAL GROUND COVERAGE AREA OF (7706 S.F.)        |   |          |   |         |
| GRASS - A                                              |   |          |   |         |
|                                                        |   |          |   | 354,187 |
|                                                        |   |          |   | 243,187 |
|                                                        |   |          |   | 450     |
| GRASS - B                                              |   |          |   |         |
|                                                        |   |          |   | 450     |

ALREADY SANCTIONED VIDE MEMO NO. ZP-1524/AD(RA)/2023/2097 DATED:20-01-2023



Note :-

1. BUILDING WILL BE DESIGNED (STRUCTURES) AS PER RELEVANT IS CODES FOR EARTH SHAKE RESISTANCE.
2. THE BUILDING IS ARTIFICIALLY LIT AND MECHANICALLY VENTILATED.

TO THE REGIONAL OFFICE  
MEMO NO. 13191  
DATED: 29.04.2024

LEGEND :-  
THIS IS A "PROVISIONAL BUILDING PLAN" approved only for the purpose of inviting objections from the general public.

ATP (HQ) STP (HQ) CTP (HQ)  
BPAC BPAC BPAC BPAC

DD (ATP)  
MEMBER  
BPAC

ATP (HQ)  
BPAC

DINESH KUMAR  
FAC (HQ)

PROJECT : THE ARBOUR

REVISED (2nd Revision) BUILDING PLANS OF GROUP HOUSING COLONY / AREA MEASURING 25.087 ACRES (LICENCE NO. 123 OF 2012 DATED 20-12-2012 IN SECTOR-63, GURGAON BEING DEVELOPED BY ARLE BUILDERS & DEVELOPERS PVT. LTD. AND OTHERS IN COLLABORATION WITH DLF HOME DEVELOPERS LTD. EARLIER KNOWN AS DLF NEW GURGAON HOME DEVELOPERS PVT. LTD.)

ARCHITECTURE:  
ARCOP

ARCOP ASSOCIATES PVT. LTD.  
Plot No. 38B, Sector-32, Institutional Area,  
Gurgaon, Haryana, 122001, India  
Tel.: 91-124-4595500  
91-124-4595500  
Fax: 91-124-4595500

ASSOCIATE ARCHITECTS

RISIMIS  
ARCHITECTS

RSMS ARCHITECTS PVT. LTD.  
69 Nara Vihar, Bawana, Gurgaon  
(Behind D2) Vasant Kunj  
New Delhi-110070  
Tel.: 011-26598616, 26598617  
WWW.RSMS-ARCH.COM

Checked and found ok for Public Health  
Engineering Services only as per the comments in  
the forwarding letter No. 3133 dated 28.04.2024

Supervising Engineer (HQ)  
HSVP, Panjabra

ARCHITECTS & ENGINEERS  
& CONSULTANTS  
DLF Home Developers Limited  
Authorised Signatory

ARCHITECTS & ENGINEERS  
& CONSULTANTS  
DLF Home Developers Limited  
Authorised Signatory

MARCH - 2024 Scale: 1:100

Drawing No:-  
STILT FLOOR PLAN &  
STILT FLOOR CALCULATION  
TOWER-A

| STILT FLOOR AREA CALCULATION |                  | STILT FLOOR AREA CALCULATION |         | STILT FLOOR AREA CALCULATION |              |
|------------------------------|------------------|------------------------------|---------|------------------------------|--------------|
| Sl. No.                      | Description      | Area (sq. m)                 | Sl. No. | Description                  | Area (sq. m) |
| 1                            | STILT FLOOR AREA | 100.00                       | 11      | STILT FLOOR AREA             | 100.00       |
| 2                            | STILT FLOOR AREA | 100.00                       | 12      | STILT FLOOR AREA             | 100.00       |
| 3                            | STILT FLOOR AREA | 100.00                       | 13      | STILT FLOOR AREA             | 100.00       |
| 4                            | STILT FLOOR AREA | 100.00                       | 14      | STILT FLOOR AREA             | 100.00       |
| 5                            | STILT FLOOR AREA | 100.00                       | 15      | STILT FLOOR AREA             | 100.00       |
| 6                            | STILT FLOOR AREA | 100.00                       | 16      | STILT FLOOR AREA             | 100.00       |
| 7                            | STILT FLOOR AREA | 100.00                       | 17      | STILT FLOOR AREA             | 100.00       |
| 8                            | STILT FLOOR AREA | 100.00                       | 18      | STILT FLOOR AREA             | 100.00       |
| 9                            | STILT FLOOR AREA | 100.00                       | 19      | STILT FLOOR AREA             | 100.00       |
| 10                           | STILT FLOOR AREA | 100.00                       | 20      | STILT FLOOR AREA             | 100.00       |
| TOTAL                        |                  | 2000.00                      | TOTAL   |                              | 2000.00      |

STILT/GROUND FLOOR  
AREA CALCULATION  
TOWER-A

ALREADY SANCTIONED VIDE MEMO NO. 2P-1524/AD(PA)/2023/2097 DATED 20-01-2023  
PROPOSED ARCHITECTURAL FEATURE



1. BUILDING WILL BE DESIGNED (STRUCTURES) AS PER RELEVANT IS CODES FOR EARTH QUAKE RESISTANCE.
2. THE BUILDING IS ARTIFICIALLY LIT AND MECHANICALLY VENTILATED.

LEGEND: -

PROJECT:

REVISED BUILDING PLANS OF GROUP HOUSING COLONY AREA MEASURING 25.087 ACRES (LICENCE NO. 123 OF 2012 DATED 20-12-2017) IN SECTOR-63, GURGAON BEING DEVELOPED BY ARLIE BUILDERS & DEVELOPERS PVT. LTD. AND OTHERS IN COLLABORATION WITH DLF HOME DEVELOPERS LTD (EARLIER KNOWN AS DLF NEW GURGAON HOME DEVELOPERS PVT.LTD)

ARCHITECTURE:  
**ARCOP**

**ARCOP ASSOCIATES PVT LTD**  
Plot No. 36B, Sector-32, Institutional Area,  
Gurgaon, Haryana, 122001, India  
Tel.: 91-124-4595500  
91-124-4595550  
Fax: 91-124-4595550

TO BE READ WITH THIS OFFICE  
MEMO NO. 2097


 Ram Avtar Bassi  
 JD(HQ)


 D. T. Iyer  
 MEMBER  
 BPAC


 Ram Avtar Bassi  
 JD(HQ)


 D. T. Iyer  
 MEMBER  
 BPAC


 Ram Avtar Bassi  
 JD(HQ)

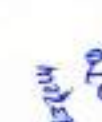
 D. T. Iyer  
 MEMBER  
 BPAC


 Ram Avtar Bassi  
 JD(HQ)


 D. T. Iyer  
 MEMBER  
 BPAC


 Ram Avtar Bassi  
 JD(HQ)


 D. T. Iyer  
 MEMBER  
 BPAC


|   |   |
|---|---|
| ARCHITECT'S SEAL<br>& SIGNATURE   | OWNER'S SEAL<br>& SIGNATURE   |
| <br>PRATEEK BHATTACHARYA<br>ARCHITECT<br>U.C.A. ALLIA,<br>Registration No. - CA/03/03/077 | <br>DUF Home Developers Limited<br>Authorized Signatory |

|                                          |               |               |
|------------------------------------------|---------------|---------------|
| A-10795                                  |               |               |
| JAN.-2023.                               | Scale : 1:100 |               |
| Drawing Title: -                         |               | Drawing No: - |
| TYPICAL FLOOR PLAN &<br>AREA CALCULATION |               | TA-03         |
| TOWER-A                                  |               |               |

| SHEET NO. 2 OF 20 SHEETS OF PLATES |       |       |      | WATER |                |
|------------------------------------|-------|-------|------|-------|----------------|
| SERIAL NO.                         | WATER | DEPTH | WELL | WATER | WATER          |
| 1.                                 | 100   | 1000  | 1000 | -     | ALUMINUM GLASS |
| 2.                                 | 100   | 1000  | 1000 | -     | ALUMINUM GLASS |
| 3.                                 | 100   | 1000  | 1000 | -     | WOODS          |
| 4.                                 | 100   | 1000  | 1000 | -     | WOODS          |
[illegible]

| LEGEND - |                |
|----------|----------------|
| ①        | 100% PVC       |
| ②        | 100% PVC BLOWN |
| ③        | 100% PVC FIBRE |
| ④        | 100% PVC FIBRE |
| ⑤        | 100% PVC FIBRE |
| ⑥        | 100% PVC FIBRE |
| ⑦        | 100% PVC FIBRE |
| ⑧        | 100% PVC FIBRE |
| ⑨        | 100% PVC FIBRE |
| ⑩        | 100% PVC FIBRE |
| ⑪        | 100% PVC FIBRE |
| ⑫        | 100% PVC FIBRE |
| ⑬        | 100% PVC FIBRE |
| ⑭        | 100% PVC FIBRE |
| ⑮        | 100% PVC FIBRE |
| ⑯        | 100% PVC FIBRE |
| ⑰        | 100% PVC FIBRE |
| ⑱        | 100% PVC FIBRE |
| ⑲        | 100% PVC FIBRE |
| ⑳        | 100% PVC FIBRE |
| ㉑        | 100% PVC FIBRE |
| ㉒        | 100% PVC FIBRE |
| ㉓        | 100% PVC FIBRE |
| ㉔        | 100% PVC FIBRE |
| ㉕        | 100% PVC FIBRE |
| ㉖        | 100% PVC FIBRE |
| ㉗        | 100% PVC FIBRE |
| ㉘        | 100% PVC FIBRE |
| ㉙        | 100% PVC FIBRE |
| ㉚        | 100% PVC FIBRE |
| ㉛        | 100% PVC FIBRE |
| ㉜        | 100% PVC FIBRE |
| ㉝        | 100% PVC FIBRE |
| ㉞        | 100% PVC FIBRE |
| ㉟        | 100% PVC FIBRE |
| ㊱        | 100% PVC FIBRE |
| ㊲        | 100% PVC FIBRE |
| ㊳        | 100% PVC FIBRE |
| ㊴        | 100% PVC FIBRE |
| ㊵        | 100% PVC FIBRE |
| ㊶        | 100% PVC FIBRE |
| ㊷        | 100% PVC FIBRE |
| ㊸        | 100% PVC FIBRE |
| ㊹        | 100% PVC FIBRE |
| ㊺        | 100% PVC FIBRE |
| ㊻        | 100% PVC FIBRE |
| ㊼        | 100% PVC FIBRE |
| ㊽        | 100% PVC FIBRE |
| ㊾        | 100% PVC FIBRE |
| ㊿        | 100% PVC FIBRE |

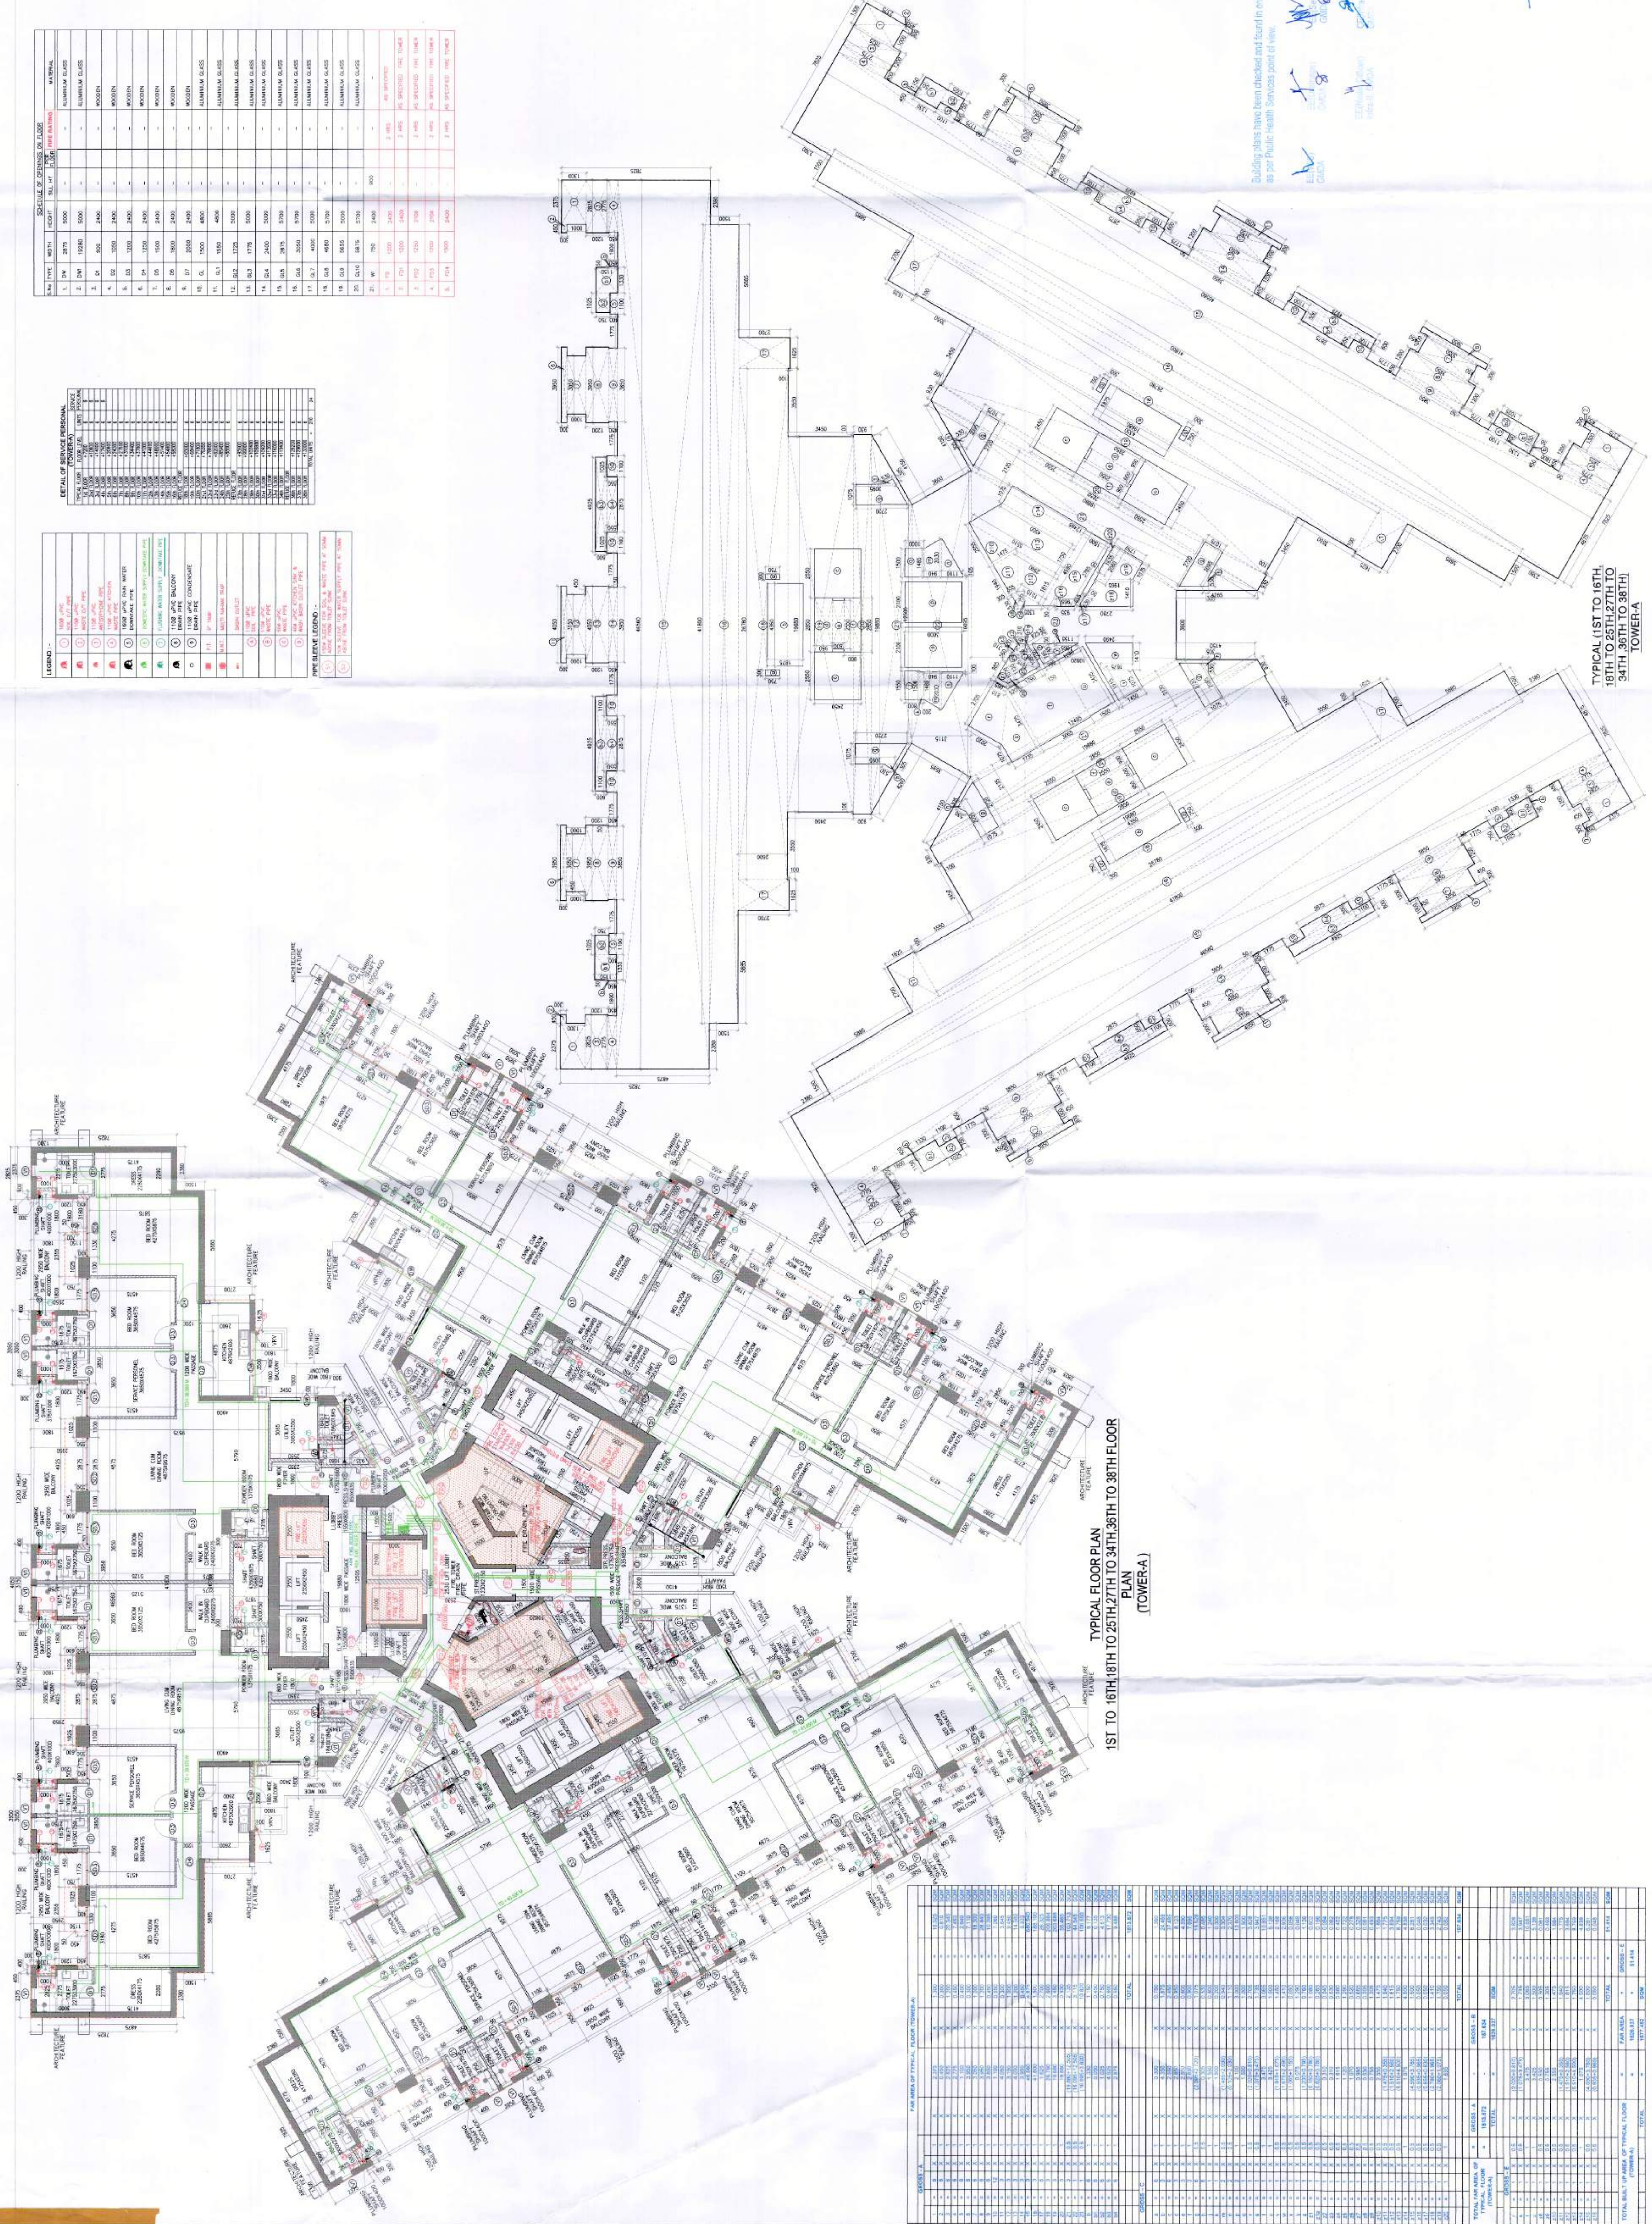



1. BUILDING WILL BE DESIGNED (STRUCTURES) AS PER RELEVANT IS CODES FOR EARTH QUAKE RESISTANCE.
2. THE BUILDING IS ARTIFICIALLY LIT AND MECHANICALLY VENTILATED.

LEGEND:—

REVISED BUILDING PLANS OF GROUP  
HOUSING COLONY AREA MEASURING 25,087  
ACRES (LICENCE NO. 123 OF 2012 DATED  
20-12-2012 IN SECTOR-63, GURGAON, BEING  
DEVELOPED BY ARLIE BUILDERS &  
DEVELOPERS PVT. LTD. AND OTHERS IN  
COLLABORATION WITH DLF HOME  
DEVELOPERS LTD)(EARLIER KNOWN AS DLF  
NEW GURGAON HOME DEVELOPERS PVT.LTD)

**ARCOP ASSOCIATES PVT LTD**  
Plot No. 36B, Sector-32, Institutional Area  
Gurgaon, Haryana, 122001, India  
Tel.: 91-124-4595500  
91-124-4595550  
Fax: 91-124-4595550


  
 Ram Aiyar, Basu


  
 Ram Aiyar, Basu


  
 Ram Aiyar, Basu


  
 Ram Aiyar, Basu

PRATEEK BHATNAGAR  
ARCHITECT

|                                                    |               |
|----------------------------------------------------|---------------|
| Drawing Title: -                                   | Drawing No: - |
| REFUGE FLOOR PLAN &<br>AREA CALCULATION<br>TOWER-A | TA-04         |

REFUGE TYPICAL FLOOR PLAN  
17th, 26th & 35th FLOOR PLAN  
(TOWER-A)

| (TOWER-A)     |             |       |
|---------------|-------------|-------|
| TYPICAL FLOOR | FLOOR LEVEL | UNITS |
| 12th FLOOR    | +61500      | 5     |
| 34th FLOOR    | +72250      | 5     |
| 35th FLOOR    | +72800      | 5     |
| TOTAL UNITS   |             | = 15  |

| LEGEND - |                    |
|----------|--------------------|
| 1        | 1000 µg/g AC       |
| 2        | 1000 µg/g AC       |
| 3        | 1000 µg/g DIT FINE |
| 4        | 1000 µg/g AC       |
| 5        | 1000 µg/g AC       |
| FAR AREA OF TYPICAL FLOOR (TOWER-A) |           |              |               |                |                |                |                |                |                |
|-------------------------------------|-----------|--------------|---------------|----------------|----------------|----------------|----------------|----------------|----------------|
| ROOM NO.                            | ROOM NAME | AREA (SQ. M) | PERIMETER (M) | NO. OF PERSONS | NO. OF PERSONS | NO. OF PERSONS | NO. OF PERSONS | NO. OF PERSONS | NO. OF PERSONS |
| 101                                 | RECEPTION | 10.00        | 10.00         | 10             | 10             | 10             | 10             | 10             | 10             |
| 102                                 | OFFICE    | 10.00        | 10.00         | 10             | 10             | 10             | 10             | 10             | 10             |
| 103                                 | OFFICE    | 10.00        | 10.00         | 10             | 10             | 10             | 10             | 10             | 10             |
| TOTAL                               |           | 100.00       | 100.00        | 100            | 100            | 100            | 100            | 100            | 100            |
|                                     |           |              |               |                |                |                |                |                |                |



1. BUILDING WILL BE DESIGNED (STRUCTURES) AS PER RELEVANT IS CODES FOR EARTH QUAKE RESISTANCE.
2. THE BUILDING IS ARTIFICIALLY LIT AND MECHANICALLY VENTILATED.

|      |                                                                    |
|------|--------------------------------------------------------------------|
| (S1) | 1509 SQUEE (FOR TOILET & WASH) PIPE AT 50MM ABOVE FROM TOILET SINK |
| (S2) | 50M SQUEE FOR WASH SUPPLY PIPE AT 50MM ABOVE FROM TOILET SINK      |

[illegible]

REVISED BUILDING PLANS OF GROUP  
HOUSING COLONY AREA MEASURING 25.087  
ACRES (LICENCE NO. 123 OF 2012 DATED  
20-12-2012 IN SECTOR-63, GURGAON, BEING  
DEVELOPED BY ARJIE BUILDERS &  
DEVELOPERS PVT. LTD. AND OTHERS IN  
COLLABORATION WITH DLF HOME  
DEVELOPERS LTD/EARLIER KNOWN AS DLF  
NEW GURGAON HOME DEVELOPERS PVT.LTD)

ARCOP ASSOCIATES PVT LTD  
Plot No. 36B, Sector-32, Institutional Area,  
Gurgaon, Haryana. 122001, India  
Tel.: 91-124-4595500  
91-124-4595550  
Fax: 91-124-4595550

**Hkham**

IDENTITY  
MEMBER  
SPAC

~~SPAC~~  
JD.

*De*  
A.T.P.

Handwritten signature: *[Signature]*

Authorised Signatory

|                 |                               |
|-----------------|-------------------------------|
| Drawing Title:- | TERRACE & MACHINE ROOM-1 PLAN |
| Drawing No:-    | TA-05                         |
| TOWER-A         |                               |