



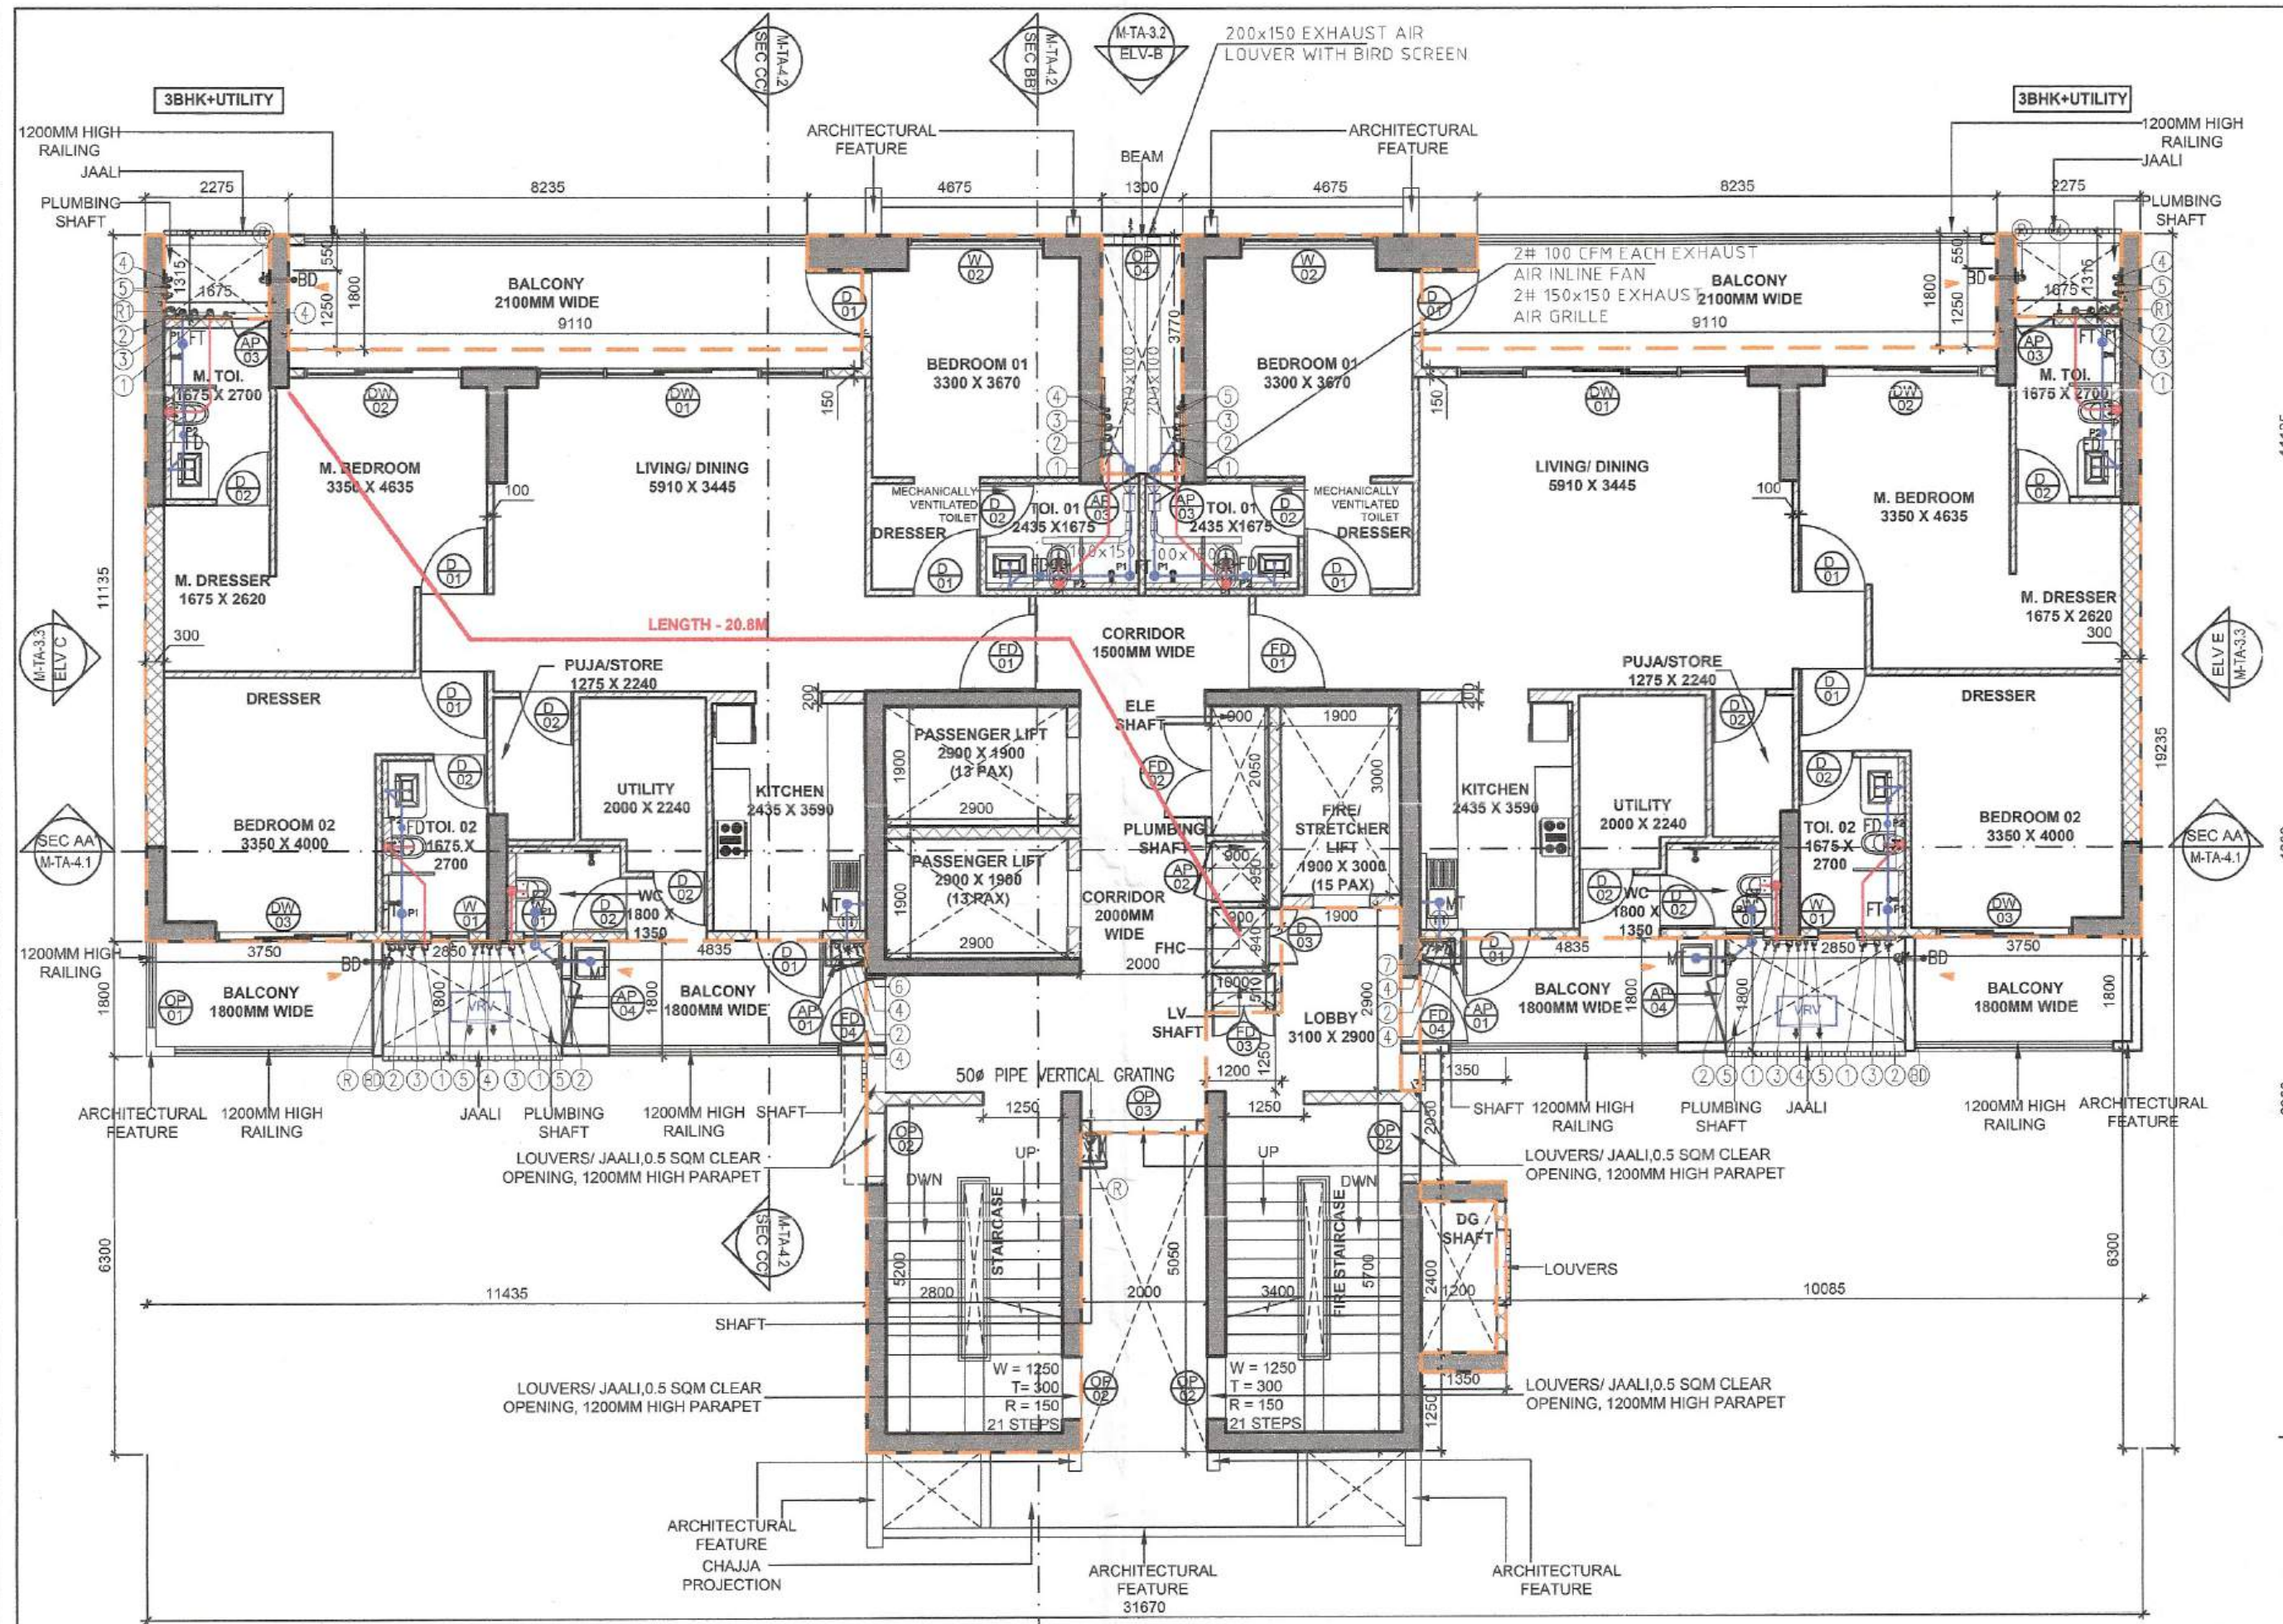

TOWER A\_TYPICAL FLOOR PLAN

(2ND TO 5TH, 12TH TO 17TH,  
19TH TO 24TH & 31ST TO 34TH FLOOR)


SCALE 1:100

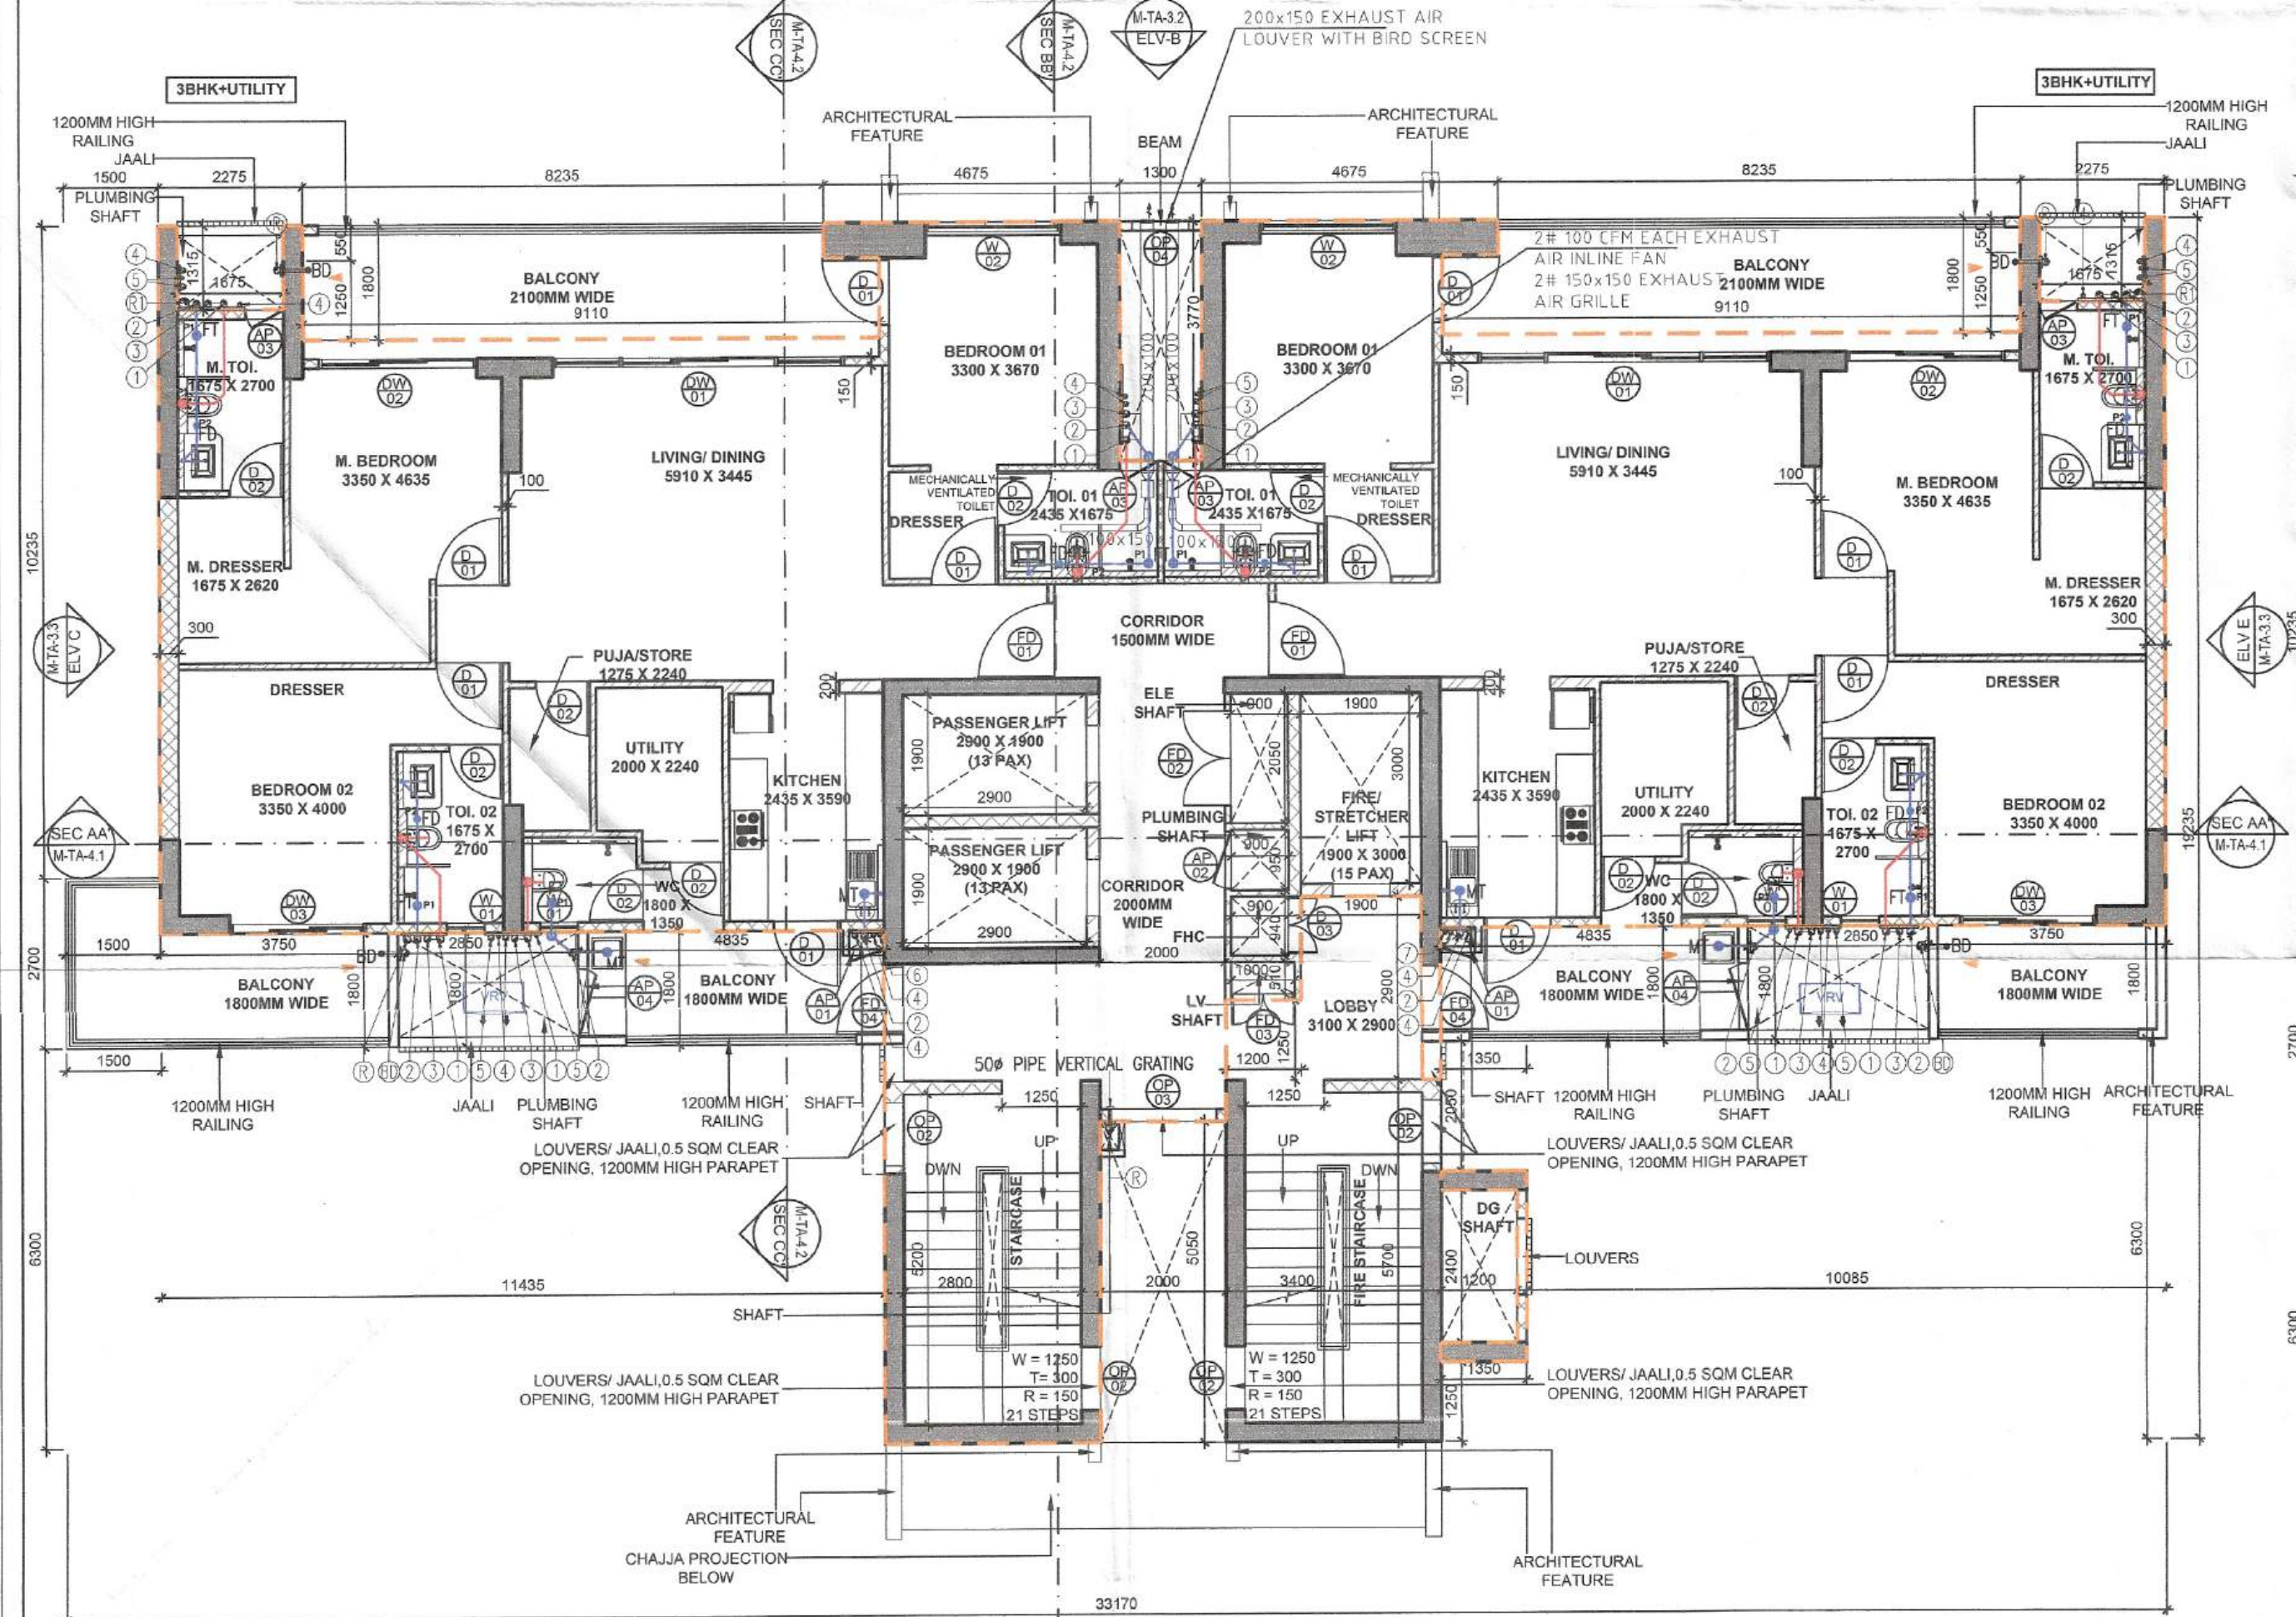

TOWER A\_L BALCONY FLOOR PLAN

(6TH, 7TH, 10TH, 11TH, 25TH, 26TH,  
29TH, 30TH FLOOR)


SCALE 1:100

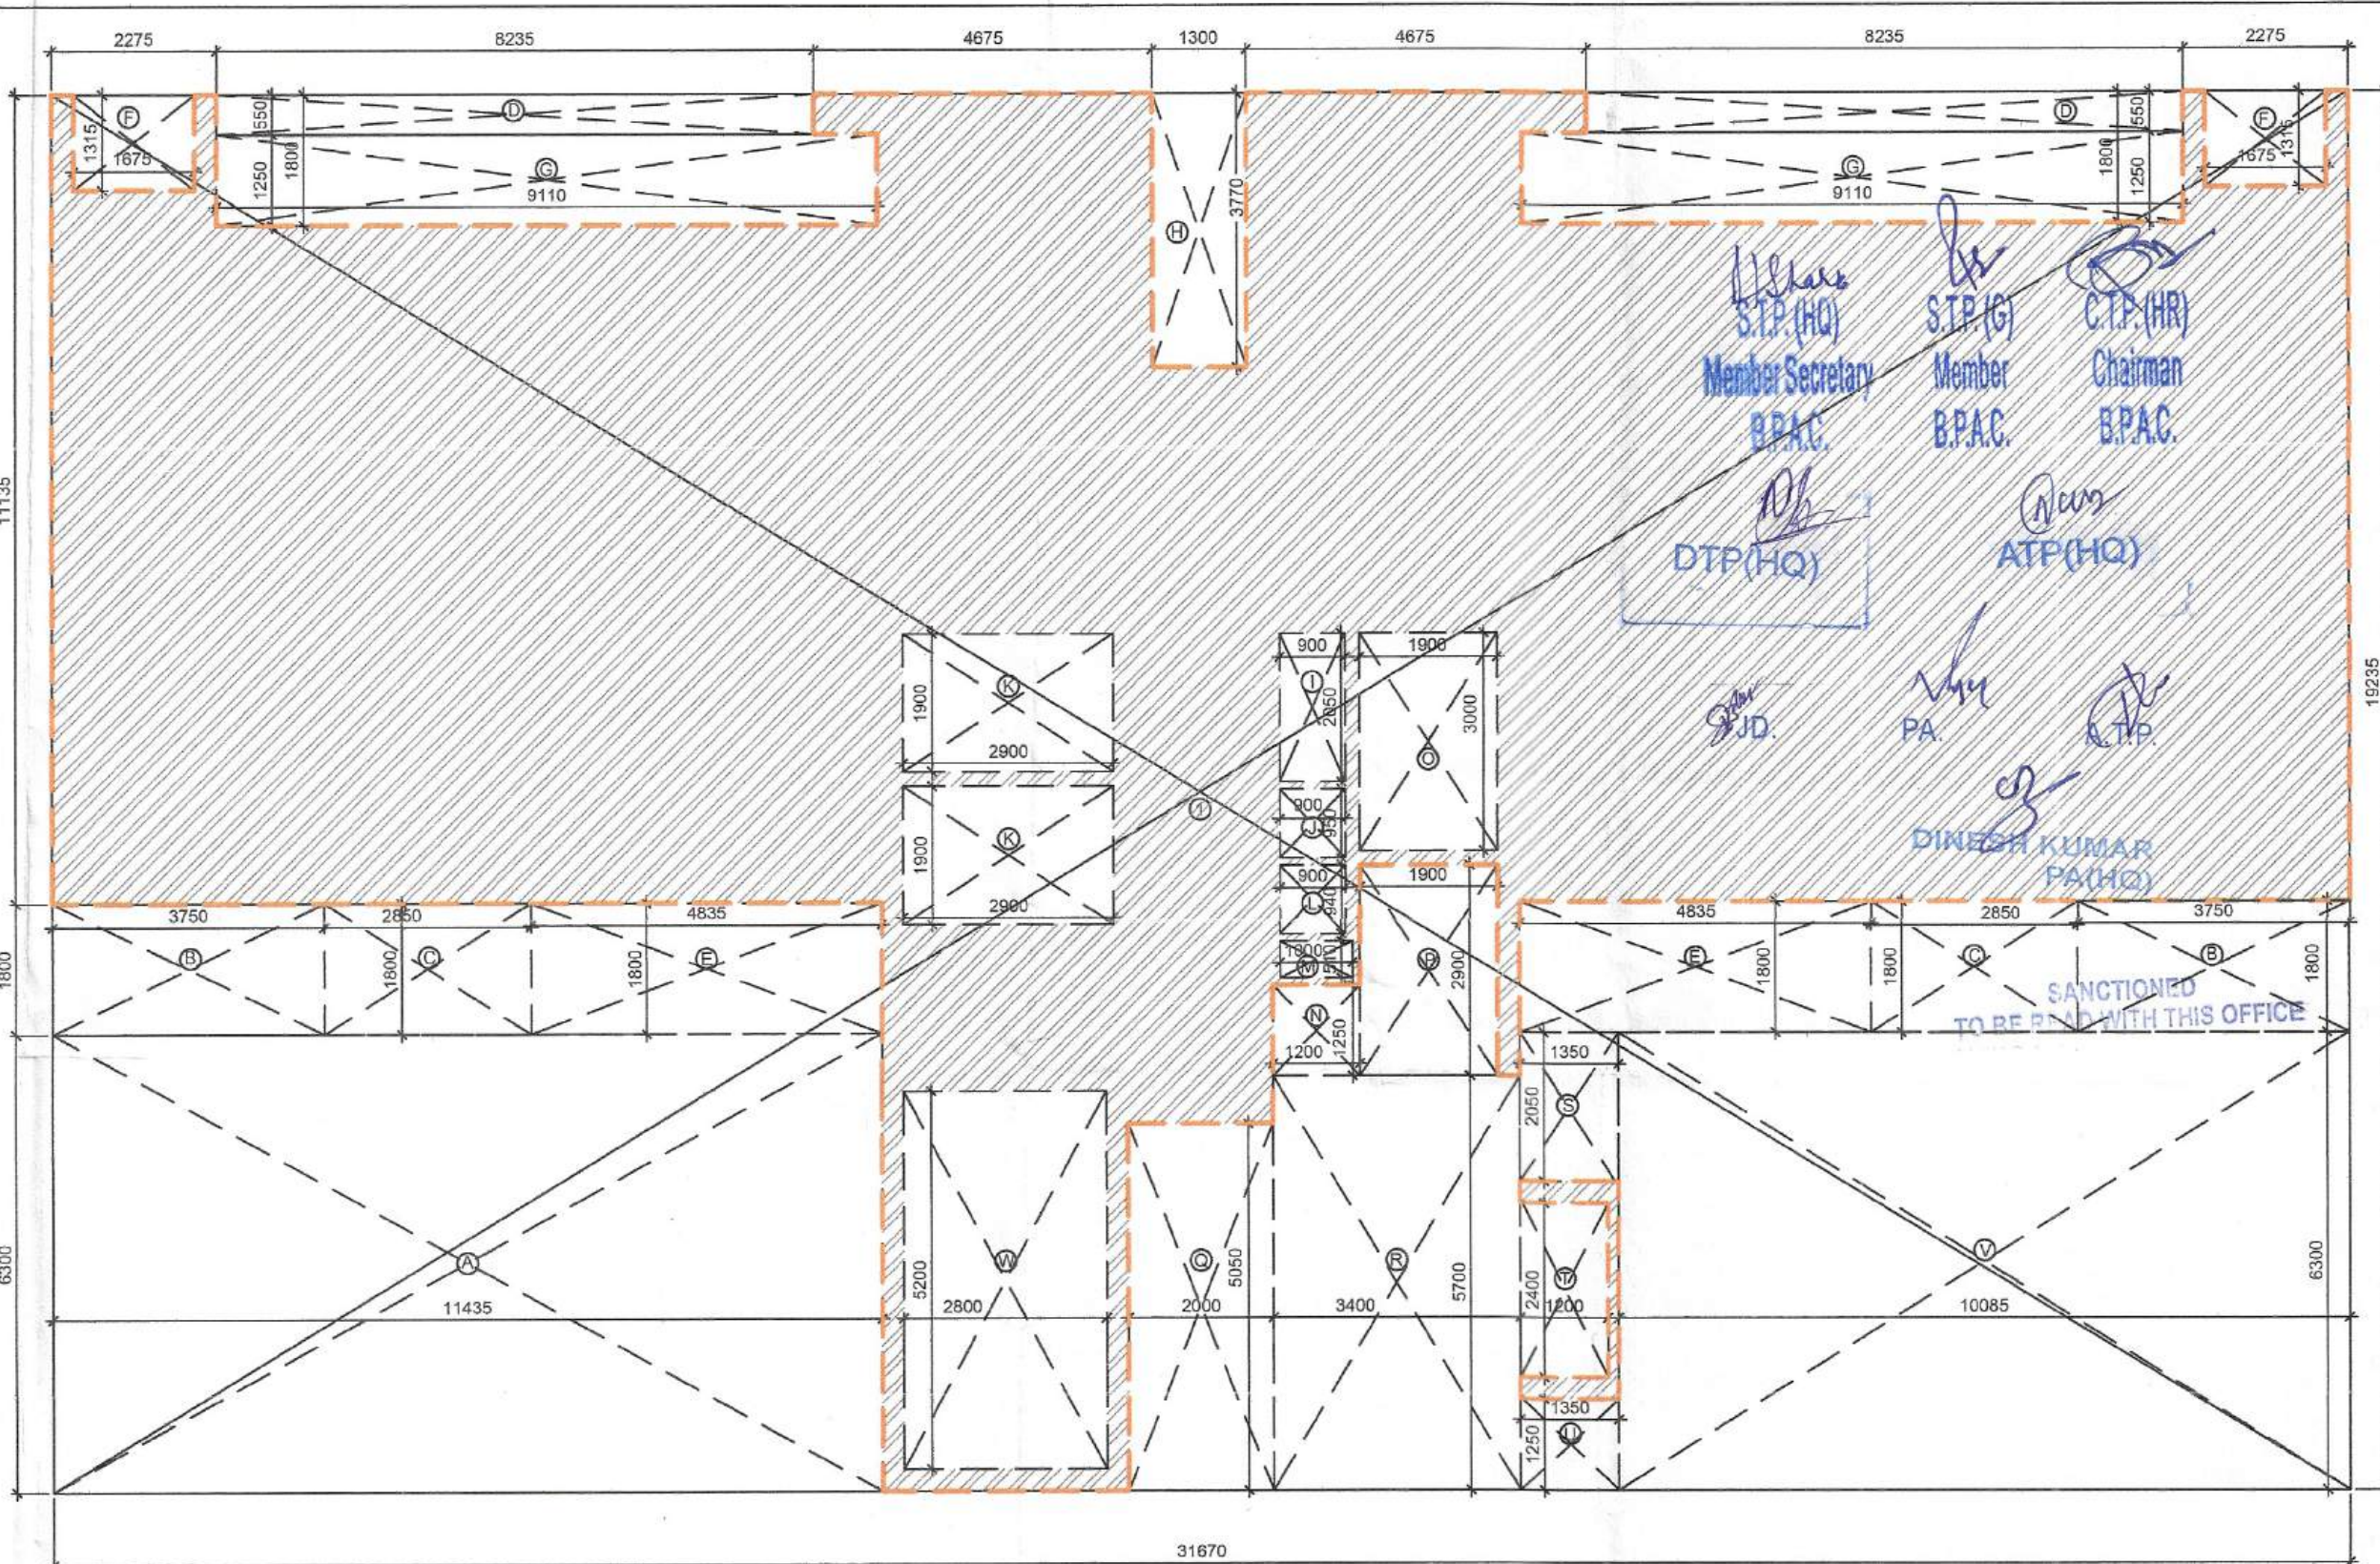

TOWER A\_TYPICAL FLOOR FAR AREA DIAGRAM


(2ND TO 5TH, 12TH TO 17TH,  
19TH TO 24TH & 31ST TO 34TH FLOOR)

SCALE 1:100

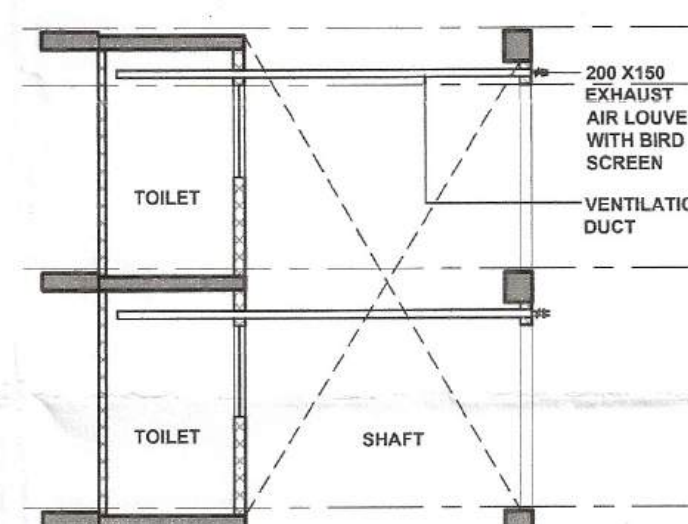

MECHANICAL VENTILATION SECTION

SCALE 1:100

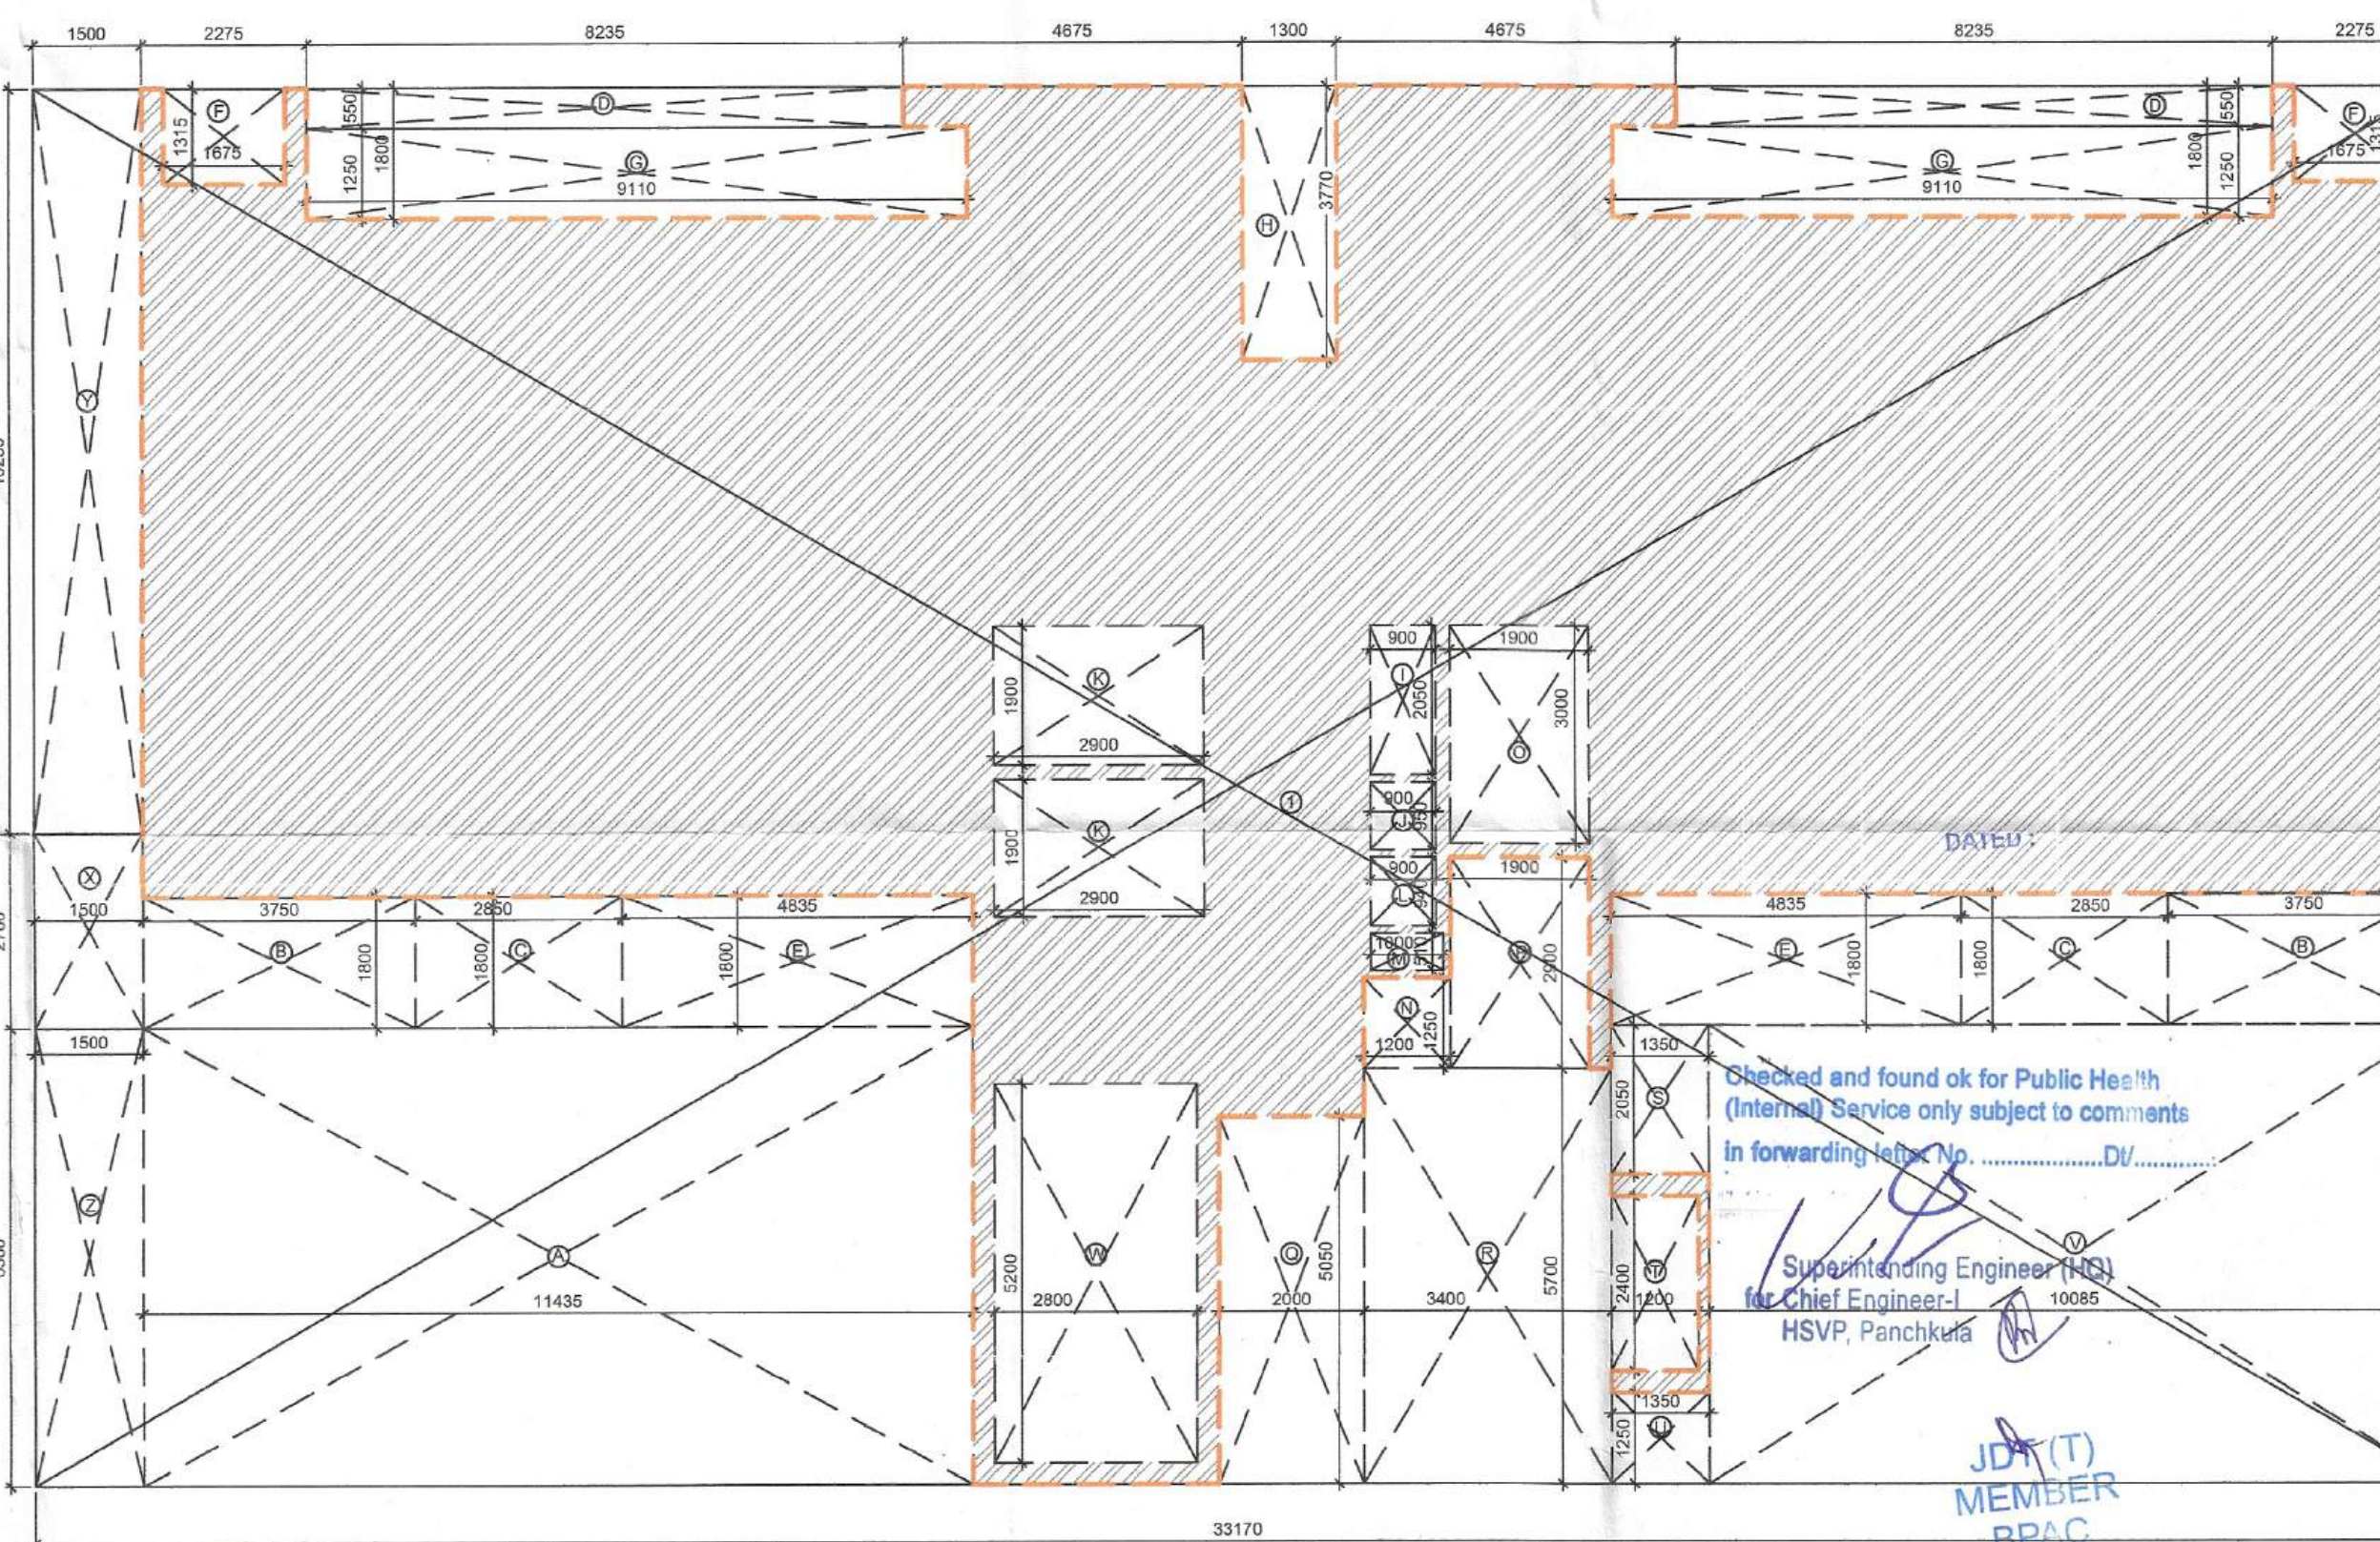

TOWER A\_L BALCONY FLOOR FAR AREA DIAGRAM

(6TH, 7TH, 10TH, 11TH, 25TH, 26TH,  
29TH, 30TH FLOOR)

SCALE 1:100

| DOOR/WINDOW | WIDTH | HEIGHT | SILL | UNTEL | DOOR/WINDOW | WIDTH | HEIGHT | SILL | UNTEL |
|-------------|-------|--------|------|-------|-------------|-------|--------|------|-------|
| FD01        | 1200  | 2400   | -    | 2400  | WD4         | 1600  | 1350   | 1050 | 2400  |
| FD02        | 1500  | 2100   | 300  | 2400  | WD5         | 1500  | 1200   | 1200 | 2400  |
| FD03        | 1000  | 2100   | 300  | 2400  | WD6         | 600   | 1350   | 1050 | 2400  |
| FD04        | 1050  | 2400   | -    | 2400  | WD7         | 3000  | 1350   | 1050 | 2400  |
| FD05        | 1250  | 2400   | -    | 2400  | WD8         | 4800  | 1350   | 1050 | 2400  |
| FD06        | 1000  | 2400   | -    | 2400  | WD9         | 3300  | 1350   | 1050 | 2400  |
| DO1         | 1050  | 2400   | -    | 2400  | WD10        | 4600  | 2400   | -    | 2400  |
| DO2         | 850   | 2400   | -    | 2400  |             |       |        |      |       |
| DO3         | 900   | 2100   | 300  | 2400  | WDW1        | 4600  | 2400   | -    | 2400  |
| DO4         | 1500  | 2400   | -    | 2400  | WDW2        | 2500  | 2400   | -    | 2400  |
| DO5         | 2000  | 2400   | -    | 2400  | WDW3        | 2150  | 2400   | -    | 2400  |
| DO6         | 1200  | 2400   | -    | 2400  | WDW4        | 1800  | 2400   | -    | 2400  |
| DO7         | 2600  | 2400   | -    | 2400  | WDW5        | 2200  | 2400   | -    | 2400  |
| DO8         | 1000  | 2400   | -    | 2400  | WDW6        | 4800  | 2400   | -    | 2400  |
| DO9         | 800   | 2400   | -    | 2400  | WDW7        | 3000  | 2400   | -    | 2400  |
| DO10        | 1800  | 2400   | -    | 2400  | WDW8        | 4000  | 2400   | -    | 2400  |

FIRE RATING NOTE:

FD 01, FD 04 - One hour fire rated door  
FD 02, FD 03, FD 05: Two hour fire rated doors

TOWER A\_TYPICAL FLOOR FAR AREA

S.NO. LENGTH (M) WIDTH (M) NO. AREA (SQ.M.)

COVERED AREA

1 31.670 19.235 1 609.172

TOTAL ADDITIONS (A) 609.172

DEDUCTION

A 11.435 6.300 1 72.041

B 3.750 1.800 2 13.500

C 2.850 1.800 2 10.260

D 8.235 0.550 2 9.059

E 4.835 1.800 2 17.406

F 1.675 1.315 2 4.405

G 9.110 1.250 2 22.775

H 1.300 3.770 1 4.901

I 0.900 2.050 1 1.845

J 0.900 0.950 1 0.855

K 2.900 1.900 2 11.020

L 0.900 0.940 1 0.846

M 1.000 0.510 1 0.510

N 1.200 1.250 1 1.500

P 1.900 2.900 1 5.510

Q 1.900 3.000 1 5.700

R 2.000 5.050 1 10.100

S 3.400 5.700 1 19.380

T 1.350 2.050 1 2.768

U 1.200 2.400 1 2.880

V 10.085 6.300 1 63.536

W 2.800 5.200 1 14.560

X 1.500 2.700 1 4.050

DEDUCTION (B) 297.043

F.A.R. COVERED AREA (A) - DEDUCTION (B) 312.130

TOWER A: L BALCONY FLOOR FAR AREA

S.NO. LENGTH (M) WIDTH (M) NO. AREA (SQ.M.)

COVERED AREA

1 33.170 19.235 1 638.025

TOTAL ADDITIONS (A) 638.025

DEDUCTION

A 11.435 6.300 1 72.041

B 3.750 1.800 2 13.500

C 2.850 1.800 2 10.260

D 8.235 0.550 2 9.059

E 4.835 1.800 2 17.406

F 1.675 1.315 2 4.405

G 9.110 1.250 2 22.775

H 1.300 3.770 1 4.901

I 0.900 2.050 1 1.845

J 0.900 0.950 1 0.855

K 2.900 1.900 2 11.020

L 0.900 0.940 1 0.846

M 1.000 0.510 1 0.510

N 1.200 1.250 1 1.500

O 1.900 3.000 1 5.700

P 1.900 2.900 1 5.510

Q 2.000 5.050 1 10.100

R 3.400 5.700 1 19.380

S 1.350 2.050 1 2.768

T 1.200 2.400 1 2.880

U 1.350 1.250 1 1.688

V 10.085 6.300 1 63.536

W 2.800 5.200 1 14.560

X 1.500 2.700 1 4.050

Y 1.500 10.235 1 15.353

Z 1.500 6.300 1 9.450

DEDUCTION (B) 325.895

F.A.R. COVERED AREA (A) - DEDUCTION (B) 312.130

TOWER A: L BALCONY FLOOR FAR AREA

S.NO. LENGTH (M) WIDTH (M) NO. AREA (SQ.M.)

COVERED AREA

1 33.170 19.235 1 638.025

TOTAL ADDITIONS (A) 638.025

DEDUCTION

A 11.435 6.300 1 72.041

B 3.750 1.800 2 13.500

C 2.850 1.800 2 10.260

D 8.235 0.550 2 9.059

E 4.835 1.800 2 17.406

F 1.675 1.315 2 4.405

G 9.110 1.250 2 22.775

H 1.300 3.770 1 4.901

I 0.900 2.050 1 1.845

J 0.900 0.950 1 0.855

K 2.900 1.900 2 11.020

L 0.900 0.940 1 0.846

M 1.000 0.510 1 0.510

N 1.200 1.250 1 1.500

O 1.900 3.000 1 5.700

P 1.900 2.900 1 5.510

Q 2.000 5.050 1 10.100

R 3.400 5.700 1 19.380

S 1.350 2.050 1 2.768

T 1.200 2.400 1 2.880

U 1.350 1.250 1 1.688

V 10.085 6.300 1 63.536

W 2.800 5.200 1 14.560

X 1.500 2.700 1 4.050

Y 1.500 10.235 1 15.353

Z 1.500 6.300 1 9.450

DEDUCTION (B) 325.895

F.A.R. COVERED AREA (A) - DEDUCTION (B) 312.130

TOWER A: L BALCONY FLOOR FAR AREA

S.NO. LENGTH (M) WIDTH (M) NO. AREA (SQ.M.)

COVERED AREA

1 33.170 19.235 1 638.025

TOTAL ADDITIONS (A) 638.025

DEDUCTION

A 11.435 6.300 1 72.041

B 3.750 1.800 2 13.500

C 2.850 1.800 2 10.260

D 8.235 0.550 2 9.059

E 4.835 1.800 2 17.406

F 1.675 1.315 2 4.405

G 9.110 1.250 2 22.775

H 1.300 3.770 1 4.901

I 0.900 2.050 1 1.845

J 0.900 0.950 1 0.855

K 2.900 1.900 2 11.020

L 0.900 0.940 1 0.846

M 1.000 0.510 1 0.510

N 1.200 1.250 1 1.500

O 1.900 3.000 1 5.700

P 1.900 2.900 1 5.510

Q 2.000 5.050 1 10.100

R 3.400 5.700 1 19.380

S 1.350 2.050 1 2.768

T 1.200 2.400 1 2.880

U 1.350 1.250 1 1.688

V 10.085 6.300 1 63.536

W 2.800 5.200 1 14.560

X 1.500 2.700 1 4.050

Y 1.500 10.235 1 15.353

Z 1.500 6.300 1 9.450

DEDUCTION (B) 325.895

F.A.R. COVERED AREA (A) - DEDUCTION (B) 312.130

TOWER A: L BALCONY FLOOR FAR AREA

S.NO. LENGTH (M) WIDTH (M) NO. AREA (SQ.M.)

COVERED AREA

1 33.170 19.235 1 638.025

TOTAL ADDITIONS (A) 638.025

DEDUCTION

A 11.435 6.300 1 72.041

B 3.750 1.800 2 13.500

C 2.850 1.800 2 10.260

D 8.235 0.550 2 9.059

E 4.835 1.800 2 17.406

F 1.675 1.315 2 4.405

G 9.110 1.250 2 22.775

H 1.300 3.770 1 4.901

I 0.900 2.050 1 1.845

J 0.900 0.950 1 0.855

K 2.900 1.900 2 11.020

L 0.900 0.940 1 0.846

M 1.000 0.510 1 0.510

N 1.200 1.250 1 1.500

O 1.900 3.000 1 5.700

P 1.900 2.900 1 5.510

Q 2.000 5.050 1 10.100

R 3.400 5.700 1 19.380

S 1.350 2.050 1 2.768

T 1.200 2.400 1 2.880

U 1.350 1.250 1 1.688

V 10.085 6.300 1 63.536

W 2.800 5.200 1 14.560

X 1.500 2.700 1 4.050

Y 1.500 10.235 1 15.353

Z 1.500 6.3