



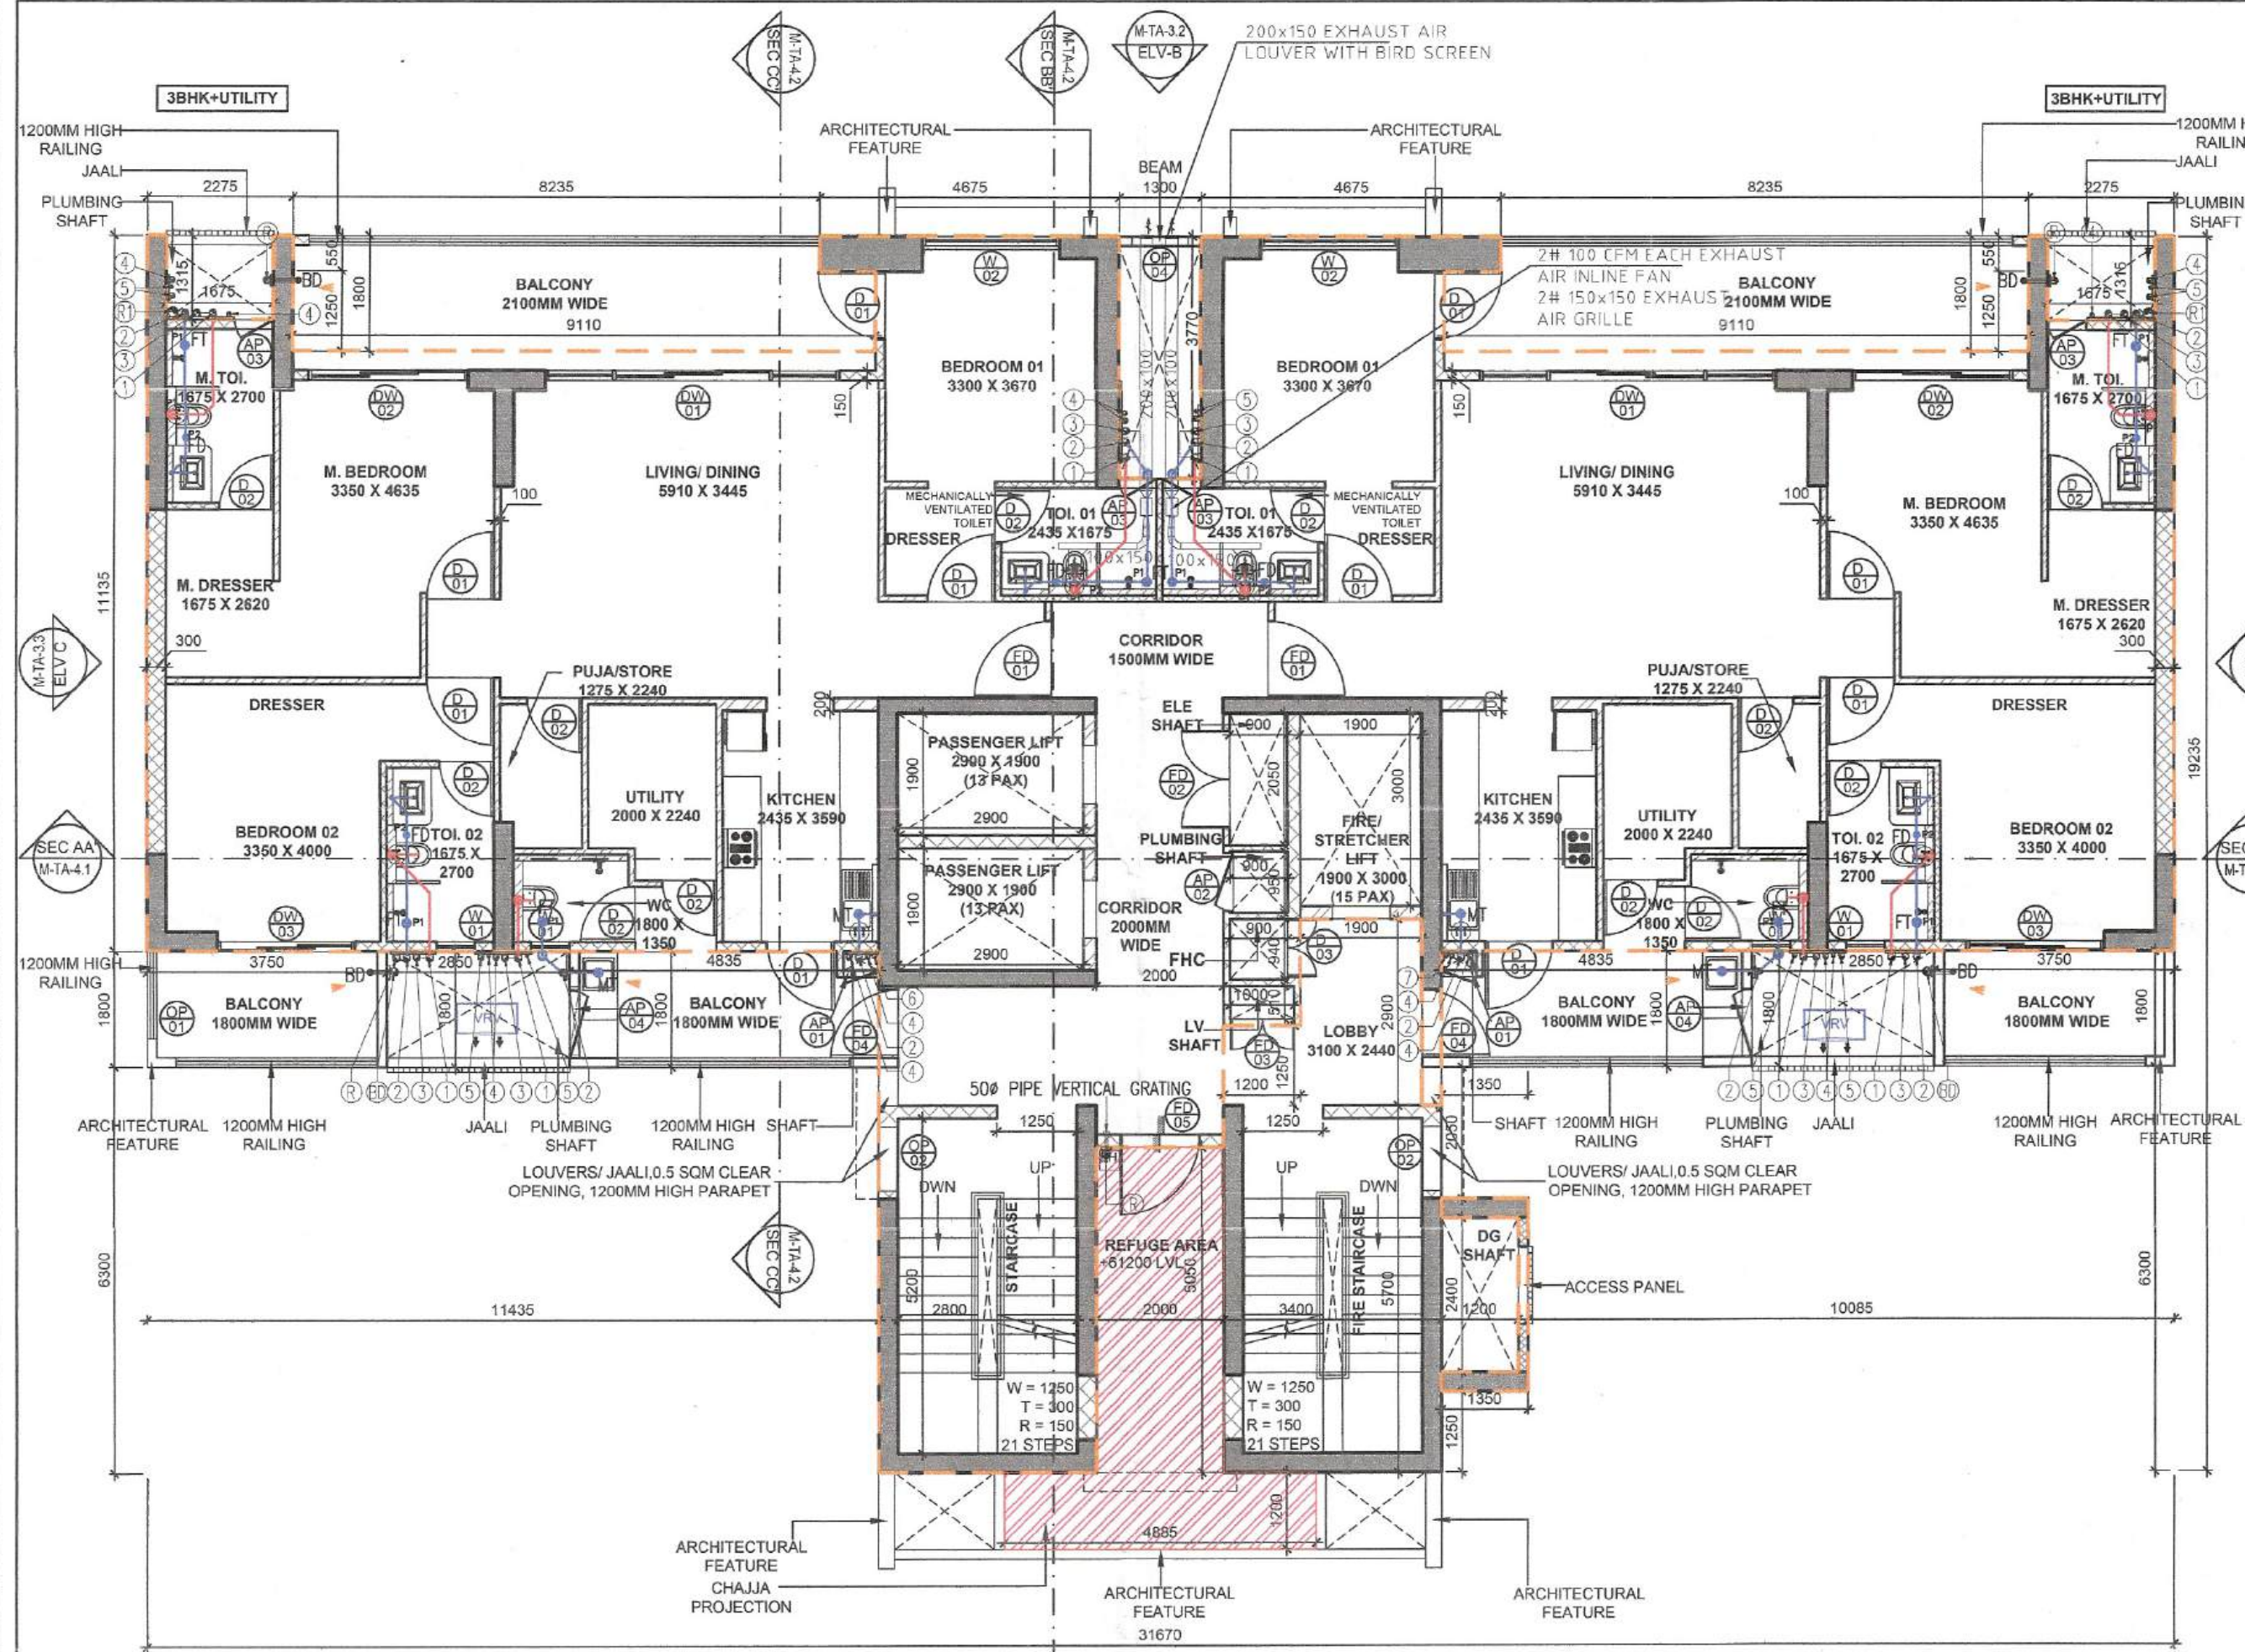

TOWER A\_REFUGE FLOOR PLAN 1

(18TH FLOOR, +61200 LVL)


SCALE 1:100

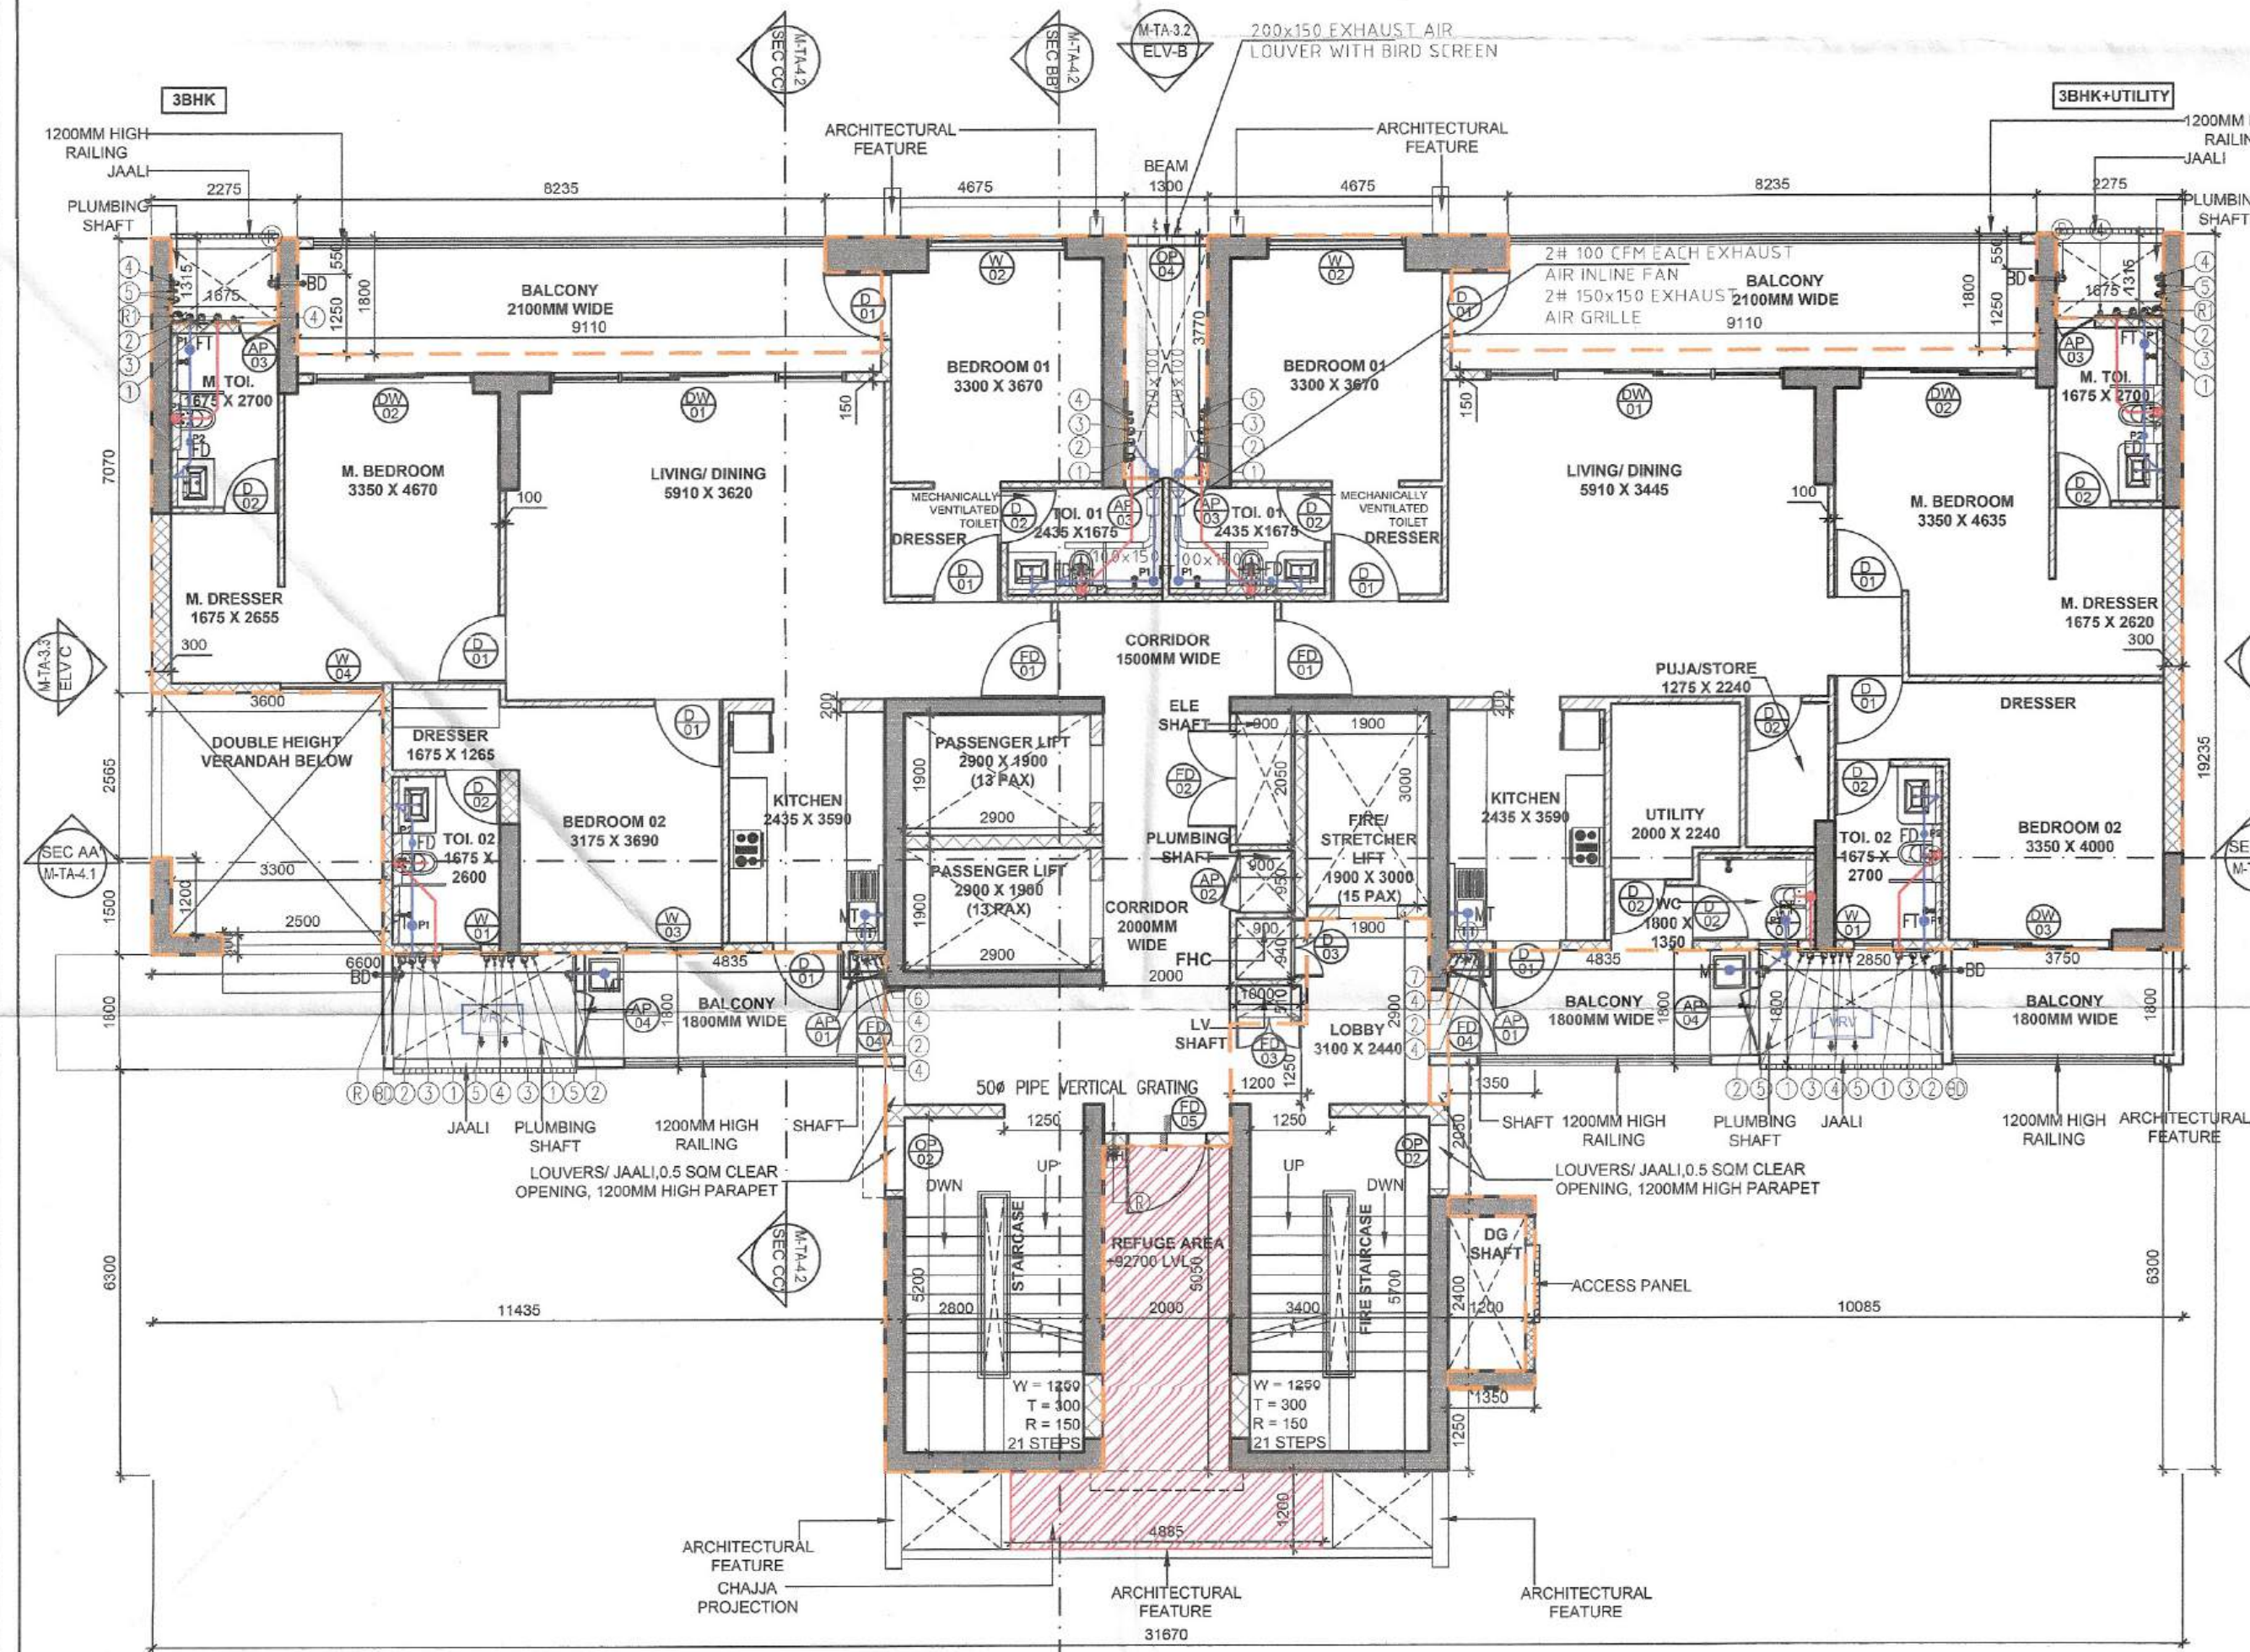

TOWER A\_REFUGE FLOOR PLAN 2

(28TH FLOOR, +92700 LVL)


SCALE 1:100

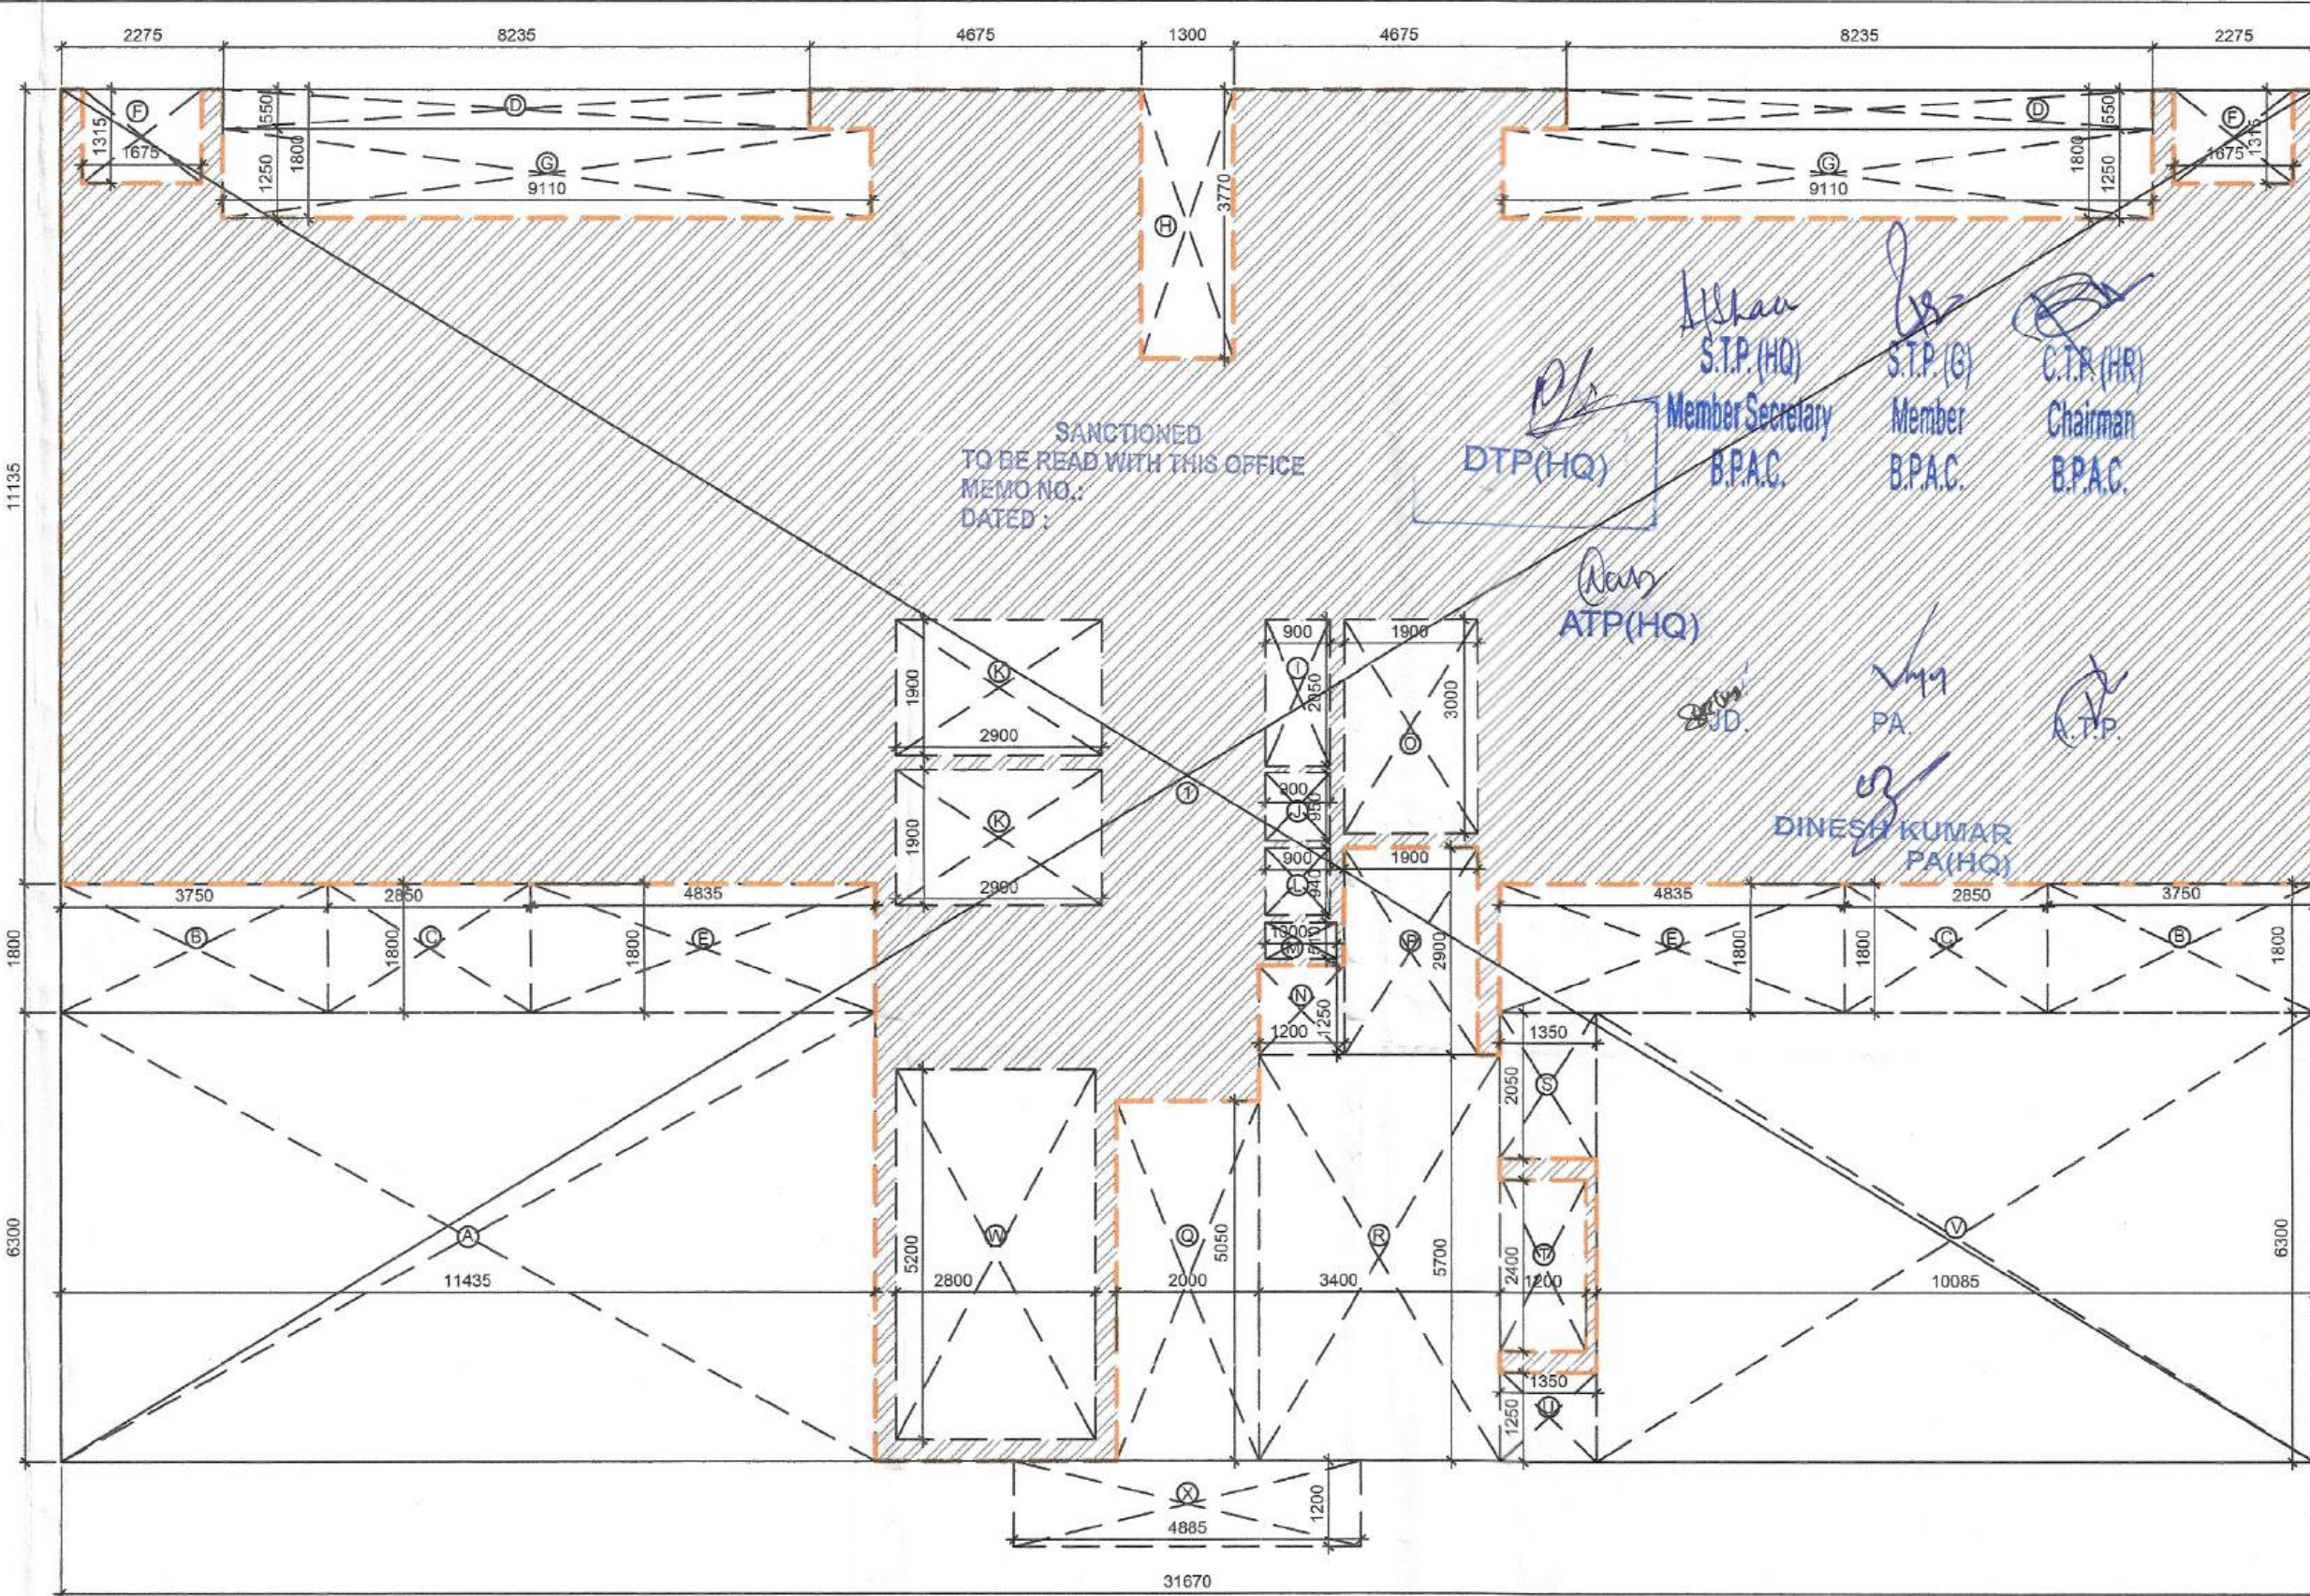

TOWER A\_REFUGE FLOOR 1 FAR AREA DIAGRAM


(18TH FLOOR, +61200 LVL)

SCALE 1:100

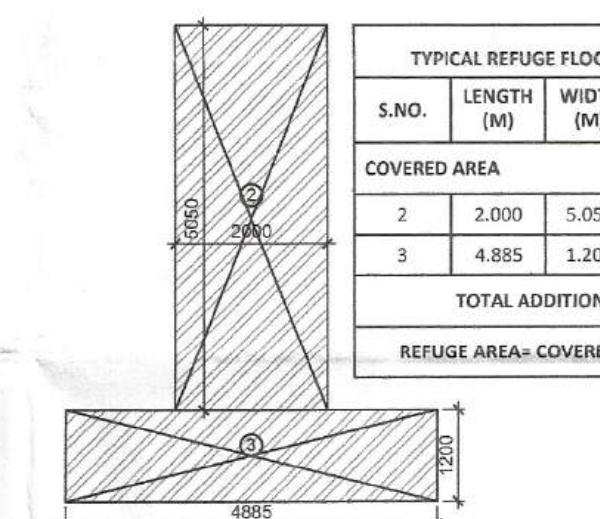

TOWER A\_REFUGE AREA

SCALE 1:100

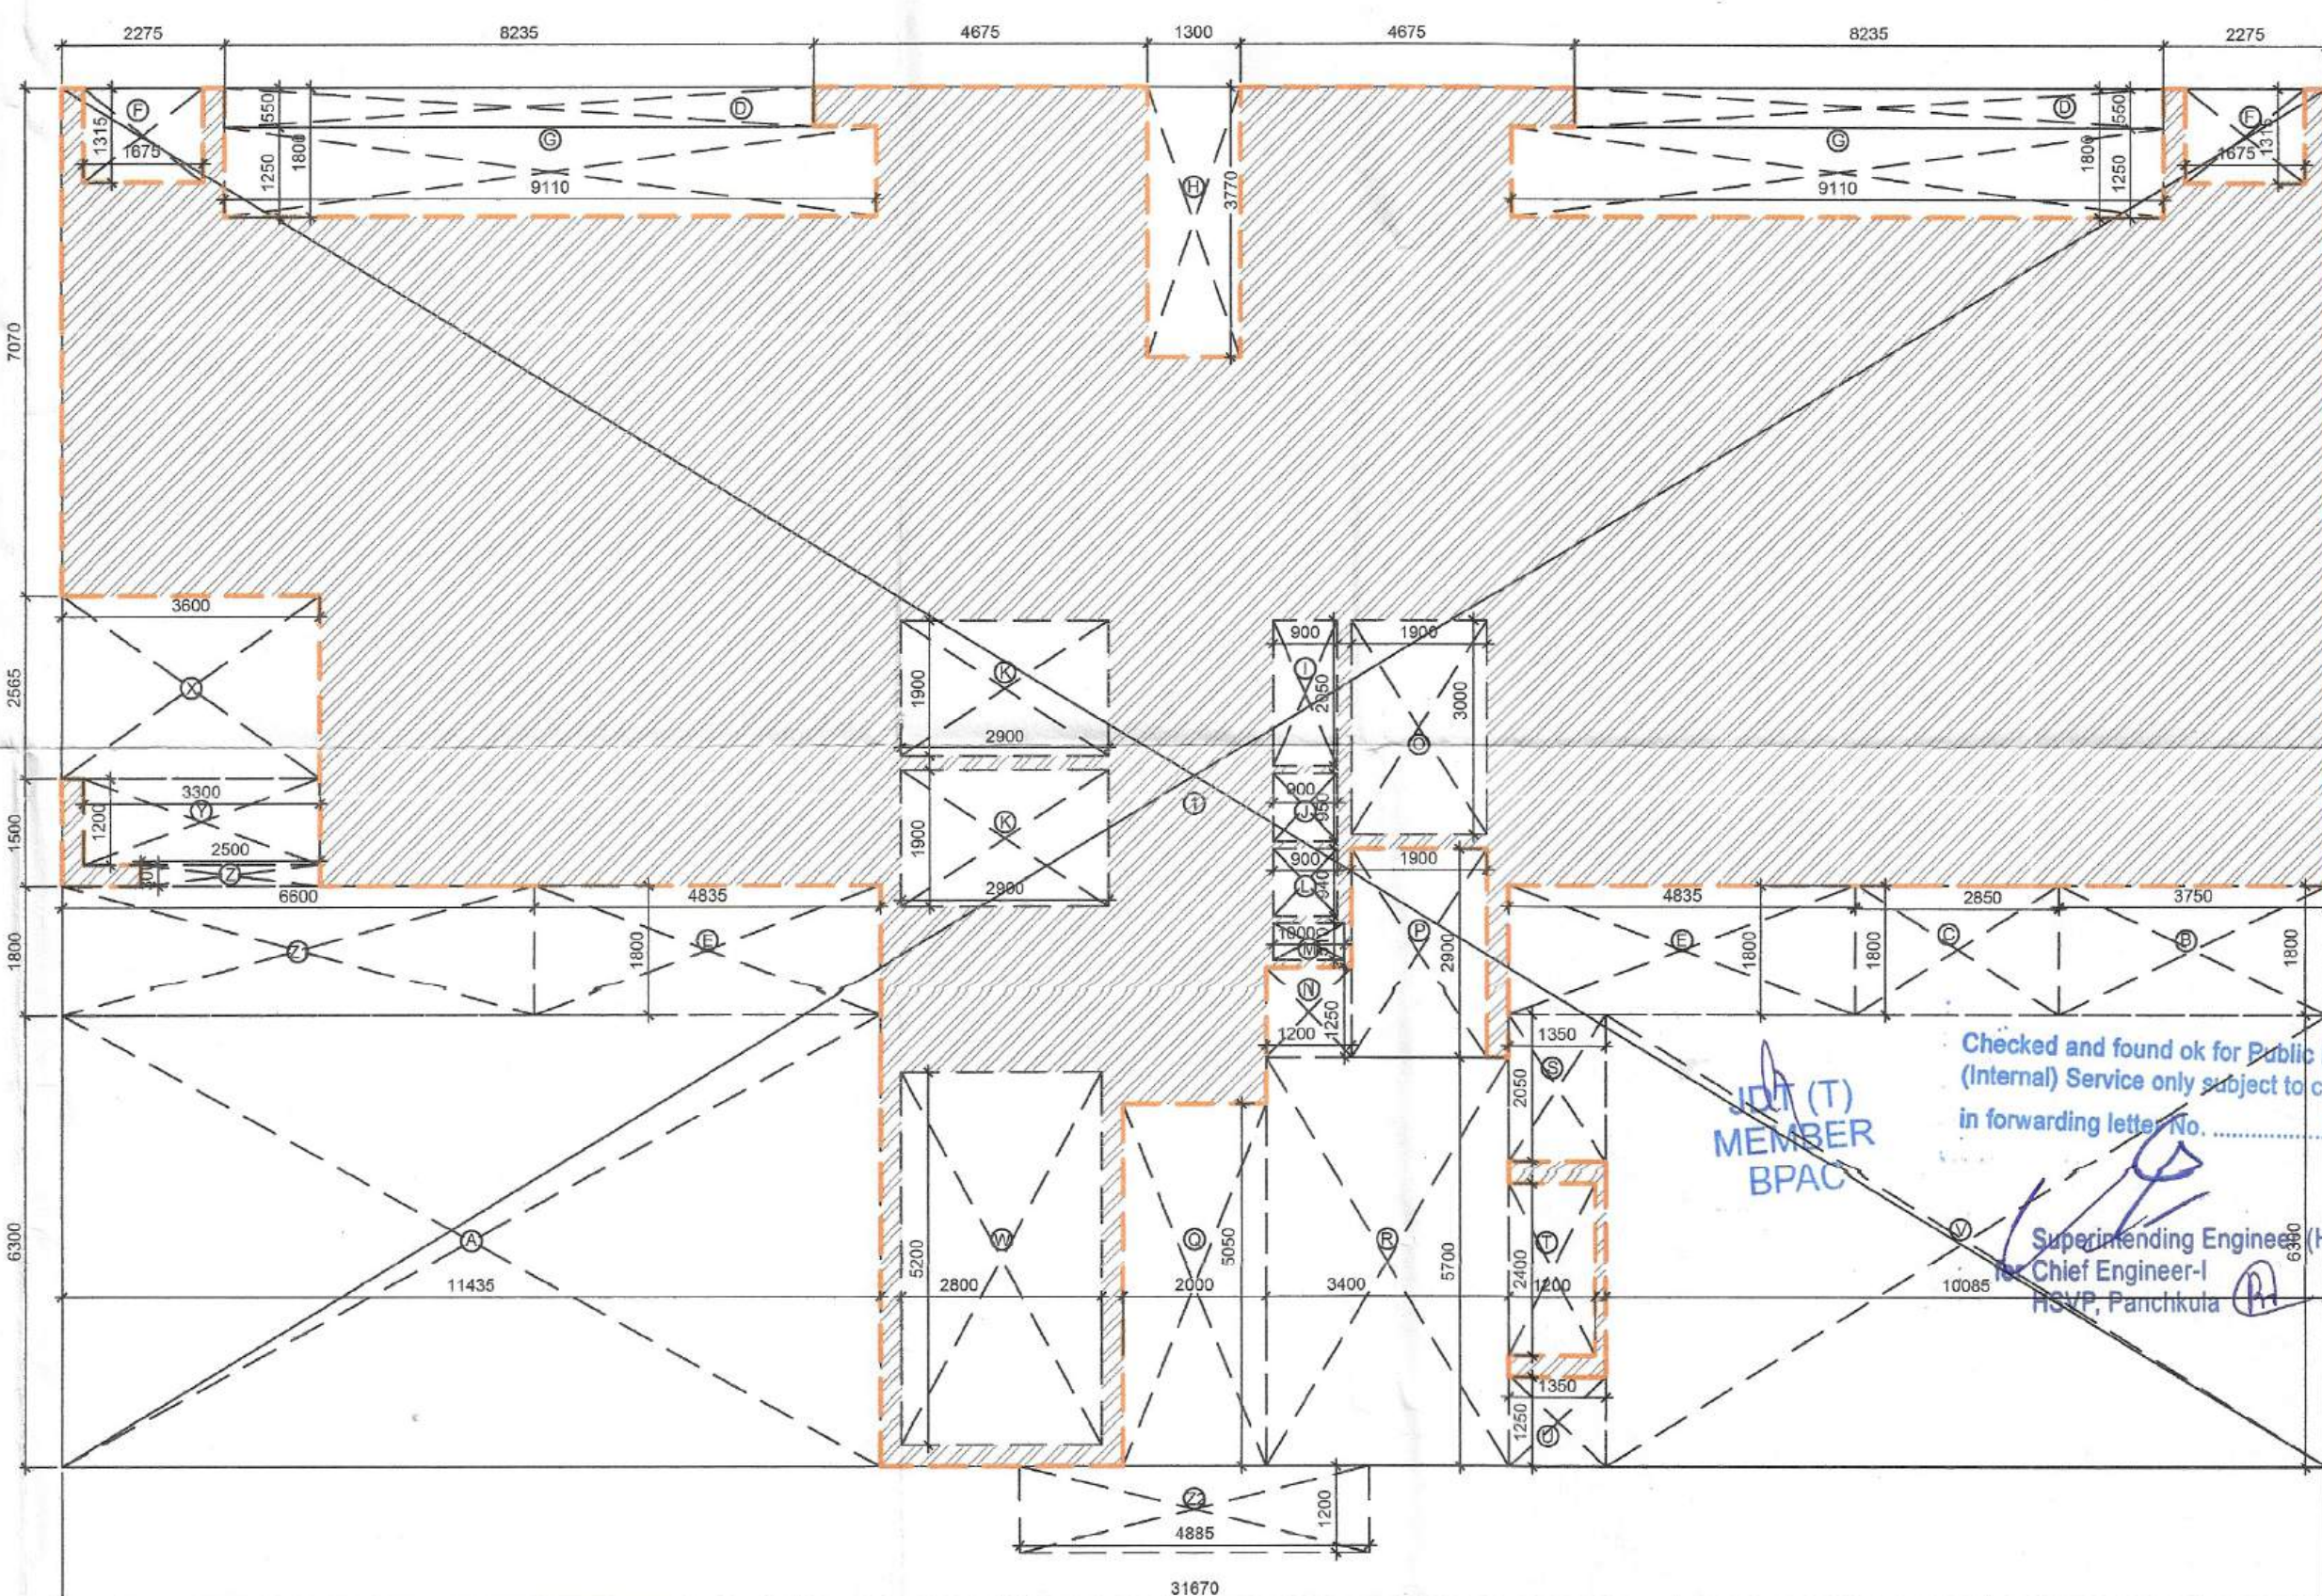

TOWER A\_REFUGE FLOOR 2 FAR AREA DIAGRAM

(28TH FLOOR, +92700 LVL)

SCALE 1:100

| DOOR/WINDOW | WIDTH | HEIGHT | SILL | UNTEL |
|-------------|-------|--------|------|-------|
| FD01        | 1200  | 2400   | -    | 2400  |
| FD02        | 1500  | 2100   | 300  | 2400  |
| FD03        | 1000  | 2100   | 300  | 2400  |
| FD04        | 1050  | 2400   | -    | 2400  |
| FD05        | 1250  | 2400   | -    | 2400  |
| FD06        | 1000  | 2400   | -    | 2400  |
| DO1         | 1050  | 2400   | -    | 2400  |
| DO2         | 850   | 2400   | -    | 2400  |
| DO3         | 900   | 2100   | 300  | 2400  |
| DO4         | 1500  | 2400   | -    | 2400  |
| DO5         | 2000  | 2400   | -    | 2400  |
| DO6         | 1200  | 2400   | -    | 2400  |
| DO7         | 2500  | 2400   | -    | 2400  |
| DO8         | 1000  | 2400   | -    | 2400  |
| DO9         | 800   | 2400   | -    | 2400  |
| DO10        | 1800  | 2400   | -    | 2400  |

| W01  | W02  | W03  |
|------|------|------|
| 600  | 2150 | 1500 |
| 1200 | 2100 | 1350 |
| 1200 | 300  | 2400 |

FIRE RATINGS NOTE:  
FD 01, FD 04 - One hour fire rated door  
FD 02, FD 03, FD 05: Two hour fire rated doors

| TOWER A: 18th FLOOR (REFUGE FLOOR 1) FAR AREA | TOWER A: 18th FLOOR NON FAR AREA |
|-----------------------------------------------|----------------------------------|
| S.NO.                                         | S.NO.                            |
| LENGTH (M)                                    | LENGTH (M)                       |
| WIDTH (M)                                     | WIDTH (M)                        |
| NO.                                           | NO.                              |
| AREA (SQ.M.)                                  | AREA (SQ.M.)                     |

| COVERED AREA        | COVERED AREA |
|---------------------|--------------|
| 1                   | 1            |
| 31670               | 19.235       |
| 1                   | 609.172      |
| TOTAL ADDITIONS (A) | 609.172      |

| DEDUCTION                               | DEDUCTION |
|-----------------------------------------|-----------|
| A                                       | A         |
| 11.435                                  | 6.300     |
| 1                                       | 72.041    |
| B                                       | B         |
| 3.750                                   | 1.800     |
| 2                                       | 13.500    |
| C                                       | C         |
| 2.850                                   | 1.800     |
| 2                                       | 10.260    |
| D                                       | D         |
| 8.235                                   | 0.550     |
| 2                                       | 9.059     |
| E                                       | E         |
| 4.835                                   | 1.800     |
| 2                                       | 17.406    |
| F                                       | F         |
| 1.675                                   | 1.315     |
| 2                                       | 4.405     |
| G                                       | G         |
| 9.110                                   | 1.250     |
| 2                                       | 22.775    |
| H                                       | H         |
| 1.300                                   | 3.770     |
| 1                                       | 4.901     |
| I                                       | I         |
| 0.900                                   | 2.050     |
| 1                                       | 1.845     |
| J                                       | J         |
| 0.900                                   | 0.950     |
| 1                                       | 0.855     |
| K                                       | K         |
| 2.900                                   | 1.900     |
| 2                                       | 11.020    |
| L                                       | L         |
| 0.900                                   | 0.940     |
| 1                                       | 0.846     |
| M                                       | M         |
| 1.000                                   | 0.510     |
| 1                                       | 0.510     |
| N                                       | N         |
| 1.200                                   | 1.250     |
| 1                                       | 1.500     |
| O                                       | O         |
| 1.900                                   | 3.000     |
| 1                                       | 5.700     |
| P                                       | P         |
| 1.900                                   | 2.900     |
| 1                                       | 5.510     |
| Q                                       | Q         |
| 2.000                                   | 5.050     |
| 1                                       | 10.100    |
| R                                       | R         |
| 3.400                                   | 5.700     |
| 1                                       | 19.380    |
| S                                       | S         |
| 1.350                                   | 2.050     |
| 1                                       | 2.768     |
| T                                       | T         |
| 1.200                                   | 2.400     |
| 1                                       | 2.880     |
| U                                       | U         |
| 1.350                                   | 1.250     |
| 1                                       | 1.688     |
| V                                       | V         |
| 10.085                                  | 6.300     |
| 1                                       | 63.536    |
| W                                       | W         |
| 2.800                                   | 5.200     |
| 1                                       | 14.560    |
| DEDUCTION (B)                           | 297.043   |
| F.A.R. COVERED AREA (A) - DEDUCTION (B) | 312.130   |

| COVERED AREA        | COVERED AREA |
|---------------------|--------------|
| 1                   | 1            |
| 31670               | 19.235       |
| 1                   | 609.172      |
| TOTAL ADDITIONS (A) | 609.172      |

| DEDUCTION                               | DEDUCTION |
|-----------------------------------------|-----------|
| A                                       | A         |
| 11.435                                  | 6.300     |
| 1                                       | 72.041    |
| B                                       | B         |
| 3.750                                   | 1.800     |
| 2                                       | 13.500    |
| C                                       | C         |
| 2.850                                   | 1.800     |
| 2                                       | 10.260    |
| D                                       | D         |
| 8.235                                   | 0.550     |
| 2                                       | 9.059     |
| E                                       | E         |
| 4.835                                   | 1.800     |
| 2                                       | 17.406    |
| F                                       | F         |
| 1.675                                   | 1.315     |
| 2                                       | 4.405     |
| G                                       | G         |
| 9.110                                   | 1.250     |
| 2                                       | 22.775    |
| H                                       | H         |
| 1.300                                   | 3.770     |
| 1                                       | 4.901     |
| I                                       | I         |
| 0.900                                   | 2.050     |
| 1                                       | 1.845     |
| J                                       | J         |
| 0.900                                   | 0.950     |
| 1                                       | 0.855     |
| K                                       | K         |
| 2.900                                   | 1.900     |
| 2                                       | 11.020    |
| L                                       | L         |
| 0.900                                   | 0.940     |
| 1                                       | 0.846     |
| M                                       | M         |
| 1.000                                   | 0.510     |
| 1                                       | 0.510     |
| N                                       | N         |
| 1.200                                   | 1.250     |
| 1                                       | 1.500     |
| O                                       | O         |
| 1.900                                   | 3.000     |
| 1                                       | 5.700     |
| P                                       | P         |
| 1.900                                   | 2.900     |
| 1                                       | 5.510     |
| Q                                       | Q         |
| 2.000                                   | 5.050     |
| 1                                       | 10.100    |
| R                                       | R         |
| 3.400                                   | 5.700     |
| 1                                       | 19.380    |
| S                                       | S         |
| 1.350                                   | 2.050     |
| 1                                       | 2.768     |
| T                                       | T         |
| 1.200                                   | 2.400     |
| 1                                       | 2.880     |
| U                                       | U         |
| 1.350                                   | 1.250     |
| 1                                       | 1.688     |
| V                                       | V         |
| 10.085                                  | 6.300     |
| 1                                       | 63.536    |
| W                                       | W         |
| 2.800                                   | 5.200     |
| 1                                       | 14.560    |
| DEDUCTION (B)                           | 297.043   |
| F.A.R. COVERED AREA (A) - DEDUCTION (B) | 312.130   |

| COVERED AREA        | COVERED AREA |
|---------------------|--------------|
| 1                   | 1            |
| 31670               | 19.235       |
| 1                   | 609.172      |
| TOTAL ADDITIONS (A) | 609.172      |

| DEDUCTION                               | DEDUCTION |
|-----------------------------------------|-----------|
| A                                       | A         |
| 11.435                                  | 6.300     |
| 1                                       | 72.041    |
| B                                       | B         |
| 3.750                                   | 1.800     |
| 2                                       | 13.500    |
| C                                       | C         |
| 2.850                                   | 1.800     |
| 2                                       | 10.260    |
| D                                       | D         |
| 8.235                                   | 0.550     |
| 2                                       | 9.059     |
| E                                       | E         |
| 4.835                                   | 1.800     |
| 2                                       | 17.406    |
| F                                       | F         |
| 1.675                                   | 1.315     |
| 2                                       | 4.405     |
| G                                       | G         |
| 9.110                                   | 1.250     |
| 2                                       | 22.775    |
| H                                       | H         |
| 1.300                                   | 3.770     |
| 1                                       | 4.901     |
| I                                       | I         |
| 0.900                                   | 2.050     |
| 1                                       | 1.845     |
| J                                       | J         |
| 0.900                                   | 0.950     |
| 1                                       | 0.855     |
| K                                       | K         |
| 2.900                                   | 1.900     |
| 2                                       | 11.020    |
| L                                       | L         |
| 0.900                                   | 0.940     |
| 1                                       | 0.846     |
| M                                       | M         |
| 1.000                                   | 0.510     |
| 1                                       | 0.510     |
| N                                       | N         |
| 1.200                                   | 1.250     |
| 1                                       | 1.500     |
| O                                       | O         |
| 1.900                                   | 3.000     |
| 1                                       | 5.700     |
| P                                       | P         |
| 1.900                                   | 2.900     |
| 1                                       | 5.510     |
| Q                                       | Q         |
| 2.000                                   | 5.050     |
| 1                                       | 10.100    |
| R                                       | R         |
| 3.400                                   | 5.700     |
| 1                                       | 19.380    |
| S                                       | S         |
| 1.350                                   | 2.050     |
| 1                                       | 2.768     |
| T                                       | T         |
| 1.200                                   | 2.400     |
| 1                                       | 2.880     |
| U                                       | U         |
| 1.350                                   | 1.250     |
| 1                                       | 1.688     |
| V                                       | V         |
| 10.085                                  | 6.300     |
| 1                                       | 63.536    |
| W                                       | W         |
| 2.800                                   | 5.200     |
| 1                                       | 14.560    |
| DEDUCTION (B)                           | 297.043   |
| F.A.R. COVERED AREA (A) - DEDUCTION (B) | 312.130   |

| COVERED AREA        | COVERED AREA |
|---------------------|--------------|
| 1                   | 1            |
| 31670               | 19.235       |
| 1                   | 609.172      |
| TOTAL ADDITIONS (A) | 609.172      |

| DEDUCTION                               | DEDUCTION |
|-----------------------------------------|-----------|
| A                                       | A         |
| 11.435                                  | 6.300     |
| 1                                       | 72.041    |
| B                                       | B         |
| 3.750                                   | 1.800     |
| 2                                       | 13.500    |
| C                                       | C         |
| 2.850                                   | 1.800     |
| 2                                       | 10.260    |
| D                                       | D         |
| 8.235                                   | 0.550     |
| 2                                       | 9.059     |
| E                                       | E         |
| 4.835                                   | 1.800     |
| 2                                       | 17.406    |
| F                                       | F         |
| 1.675                                   | 1.315     |
| 2                                       | 4.405     |
| G                                       | G         |
| 9.110                                   | 1.250     |
| 2                                       | 22.775    |
| H                                       | H         |
| 1.300                                   | 3.770     |
| 1                                       | 4.901     |
| I                                       | I         |
| 0.900                                   | 2.050     |
| 1                                       | 1.845     |
| J                                       | J         |
| 0.900                                   | 0.950     |
| 1                                       | 0.855     |
| K                                       | K         |
| 2.900                                   | 1.900     |
| 2                                       | 11.020    |
| L                                       | L         |
| 0.900                                   | 0.940     |
| 1                                       | 0.846     |
| M                                       | M         |
| 1.000                                   | 0.510     |
| 1                                       | 0.510     |
| N                                       | N         |
| 1.200                                   | 1.250     |
| 1                                       | 1.500     |
| O                                       | O         |
| 1.900                                   | 3.000     |
| 1                                       | 5.700     |
| P                                       | P         |
| 1.900                                   | 2.900     |
| 1                                       | 5.510     |
| Q                                       | Q         |
| 2.000                                   | 5.050     |
| 1                                       | 10.100    |
| R                                       | R         |
| 3.400                                   | 5.700     |
| 1                                       | 19.380    |
| S                                       | S         |
| 1.350                                   | 2.050     |
| 1                                       | 2.768     |
| T                                       | T         |
| 1.200                                   | 2.400     |
| 1                                       | 2.880     |
| U                                       | U         |
| 1.350                                   | 1.250     |
| 1                                       | 1.688     |
| V                                       | V         |
| 10.085                                  | 6.300     |
| 1                                       | 63.536    |
| W                                       | W         |
| 2.800                                   | 5.200     |
| 1                                       | 14.560    |
| DEDUCTION (B)                           | 297.043   |
| F.A.R. COVERED AREA (A) - DEDUCTION (B) | 312.130   |

| COVERED AREA        | COVERED AREA |
|---------------------|--------------|
| 1                   | 1            |
| 31670               | 19.235       |
| 1                   | 609.172      |
| TOTAL ADDITIONS (A) | 609.172      |

| DEDUCTION                               | DEDUCTION |
|-----------------------------------------|-----------|
| A                                       | A         |
| 11.435                                  | 6.300     |
| 1                                       | 72.041    |
| B                                       | B         |
| 3.750                                   | 1.800     |
| 2                                       | 13.500    |
| C                                       | C         |
| 2.850                                   | 1.800     |
| 2                                       | 10.260    |
| D                                       | D         |
| 8.235                                   | 0.550     |
| 2                                       | 9.059     |
| E                                       | E         |
| 4.835                                   | 1.800     |
| 2                                       | 17.406    |
| F                                       | F         |
| 1.675                                   | 1.315     |
| 2                                       | 4.405     |
| G                                       | G         |
| 9.110                                   | 1.250     |
| 2                                       | 22.775    |
| H                                       | H         |
| 1.300                                   | 3.770     |
| 1                                       | 4.901     |
| I                                       | I         |
| 0.900                                   | 2.050     |
| 1                                       | 1.845     |
| J                                       | J         |
| 0.900                                   | 0.950     |
| 1                                       | 0.855     |
| K                                       | K         |
| 2.900                                   | 1.900     |
| 2                                       | 11.020    |
| L                                       | L         |
| 0.900                                   | 0.940     |
| 1                                       | 0.846     |
| M                                       | M         |
| 1.000                                   | 0.510     |
| 1                                       | 0.510     |
| N                                       | N         |
| 1.200                                   | 1.250     |
| 1                                       | 1.500     |
| O                                       | O         |
| 1.900                                   | 3.000     |
| 1                                       | 5.700     |
| P                                       | P         |
| 1.900                                   | 2.900     |
| 1                                       | 5.510     |
| Q                                       | Q         |
| 2.000                                   | 5.050     |
| 1                                       | 10.100    |
| R                                       | R         |
| 3.400                                   | 5.700     |
| 1                                       | 19.380    |
| S                                       | S         |
| 1.350                                   | 2.050     |
| 1                                       | 2.768     |
| T                                       | T         |
| 1.200                                   | 2.400     |
| 1                                       | 2.880     |
| U                                       | U         |
| 1.350                                   | 1.250     |
| 1                                       | 1.688     |
| V                                       | V         |
| 10.085                                  | 6.300     |
| 1                                       | 63.536    |
| W                                       | W         |
| 2.800                                   | 5.200     |
| 1                                       | 14.560    |
| DEDUCTION (B)                           | 297.043   |
| F.A.R. COVERED AREA (A) - DEDUCTION (B) | 312.130   |

| COVERED AREA        | COVERED AREA |
|---------------------|--------------|
| 1                   | 1            |
| 31670               | 19.235       |
| 1                   | 609.172      |
| TOTAL ADDITIONS (A) | 609.172      |

| DEDUCTION | DEDUCTION |
|-----------|-----------|
| A         | A         |
| 11.435    | 6.300     |
| 1         | 72.041    |
| B         | B         |
| 3.750     | 1.800     |
| 2         | 13.500    |
| C         | C         |
| 2.850     | 1.800     |
| 2         | 10.260    |
| D         | D         |
| 8.235     | 0.550     |
| 2         | 9.059     |
| E         | E         |
| 4.835     | 1.800     |
| 2         | 17.406    |
| F         | F         |
| 1.675     | 1.315     |
| 2         | 4.405     |
| G         | G         |
| 9.110     | 1.250     |
| 2         | 22.775    |
| H         | H         |
| 1.300     | 3.770     |
| 1         | 4.901     |
| I         | I         |
| 0.900     | 2.050     |
| 1         | 1.845     |
| J         | J         |
| 0.900     | 0.950     |
| 1         | 0.855     |
| K         | K         |
| 2.900     | 1.900     |
| 2         | 11.020    |
| L         | L         |
| 0.900     | 0.940     |
| 1         | 0.846     |
| M         | M         |