


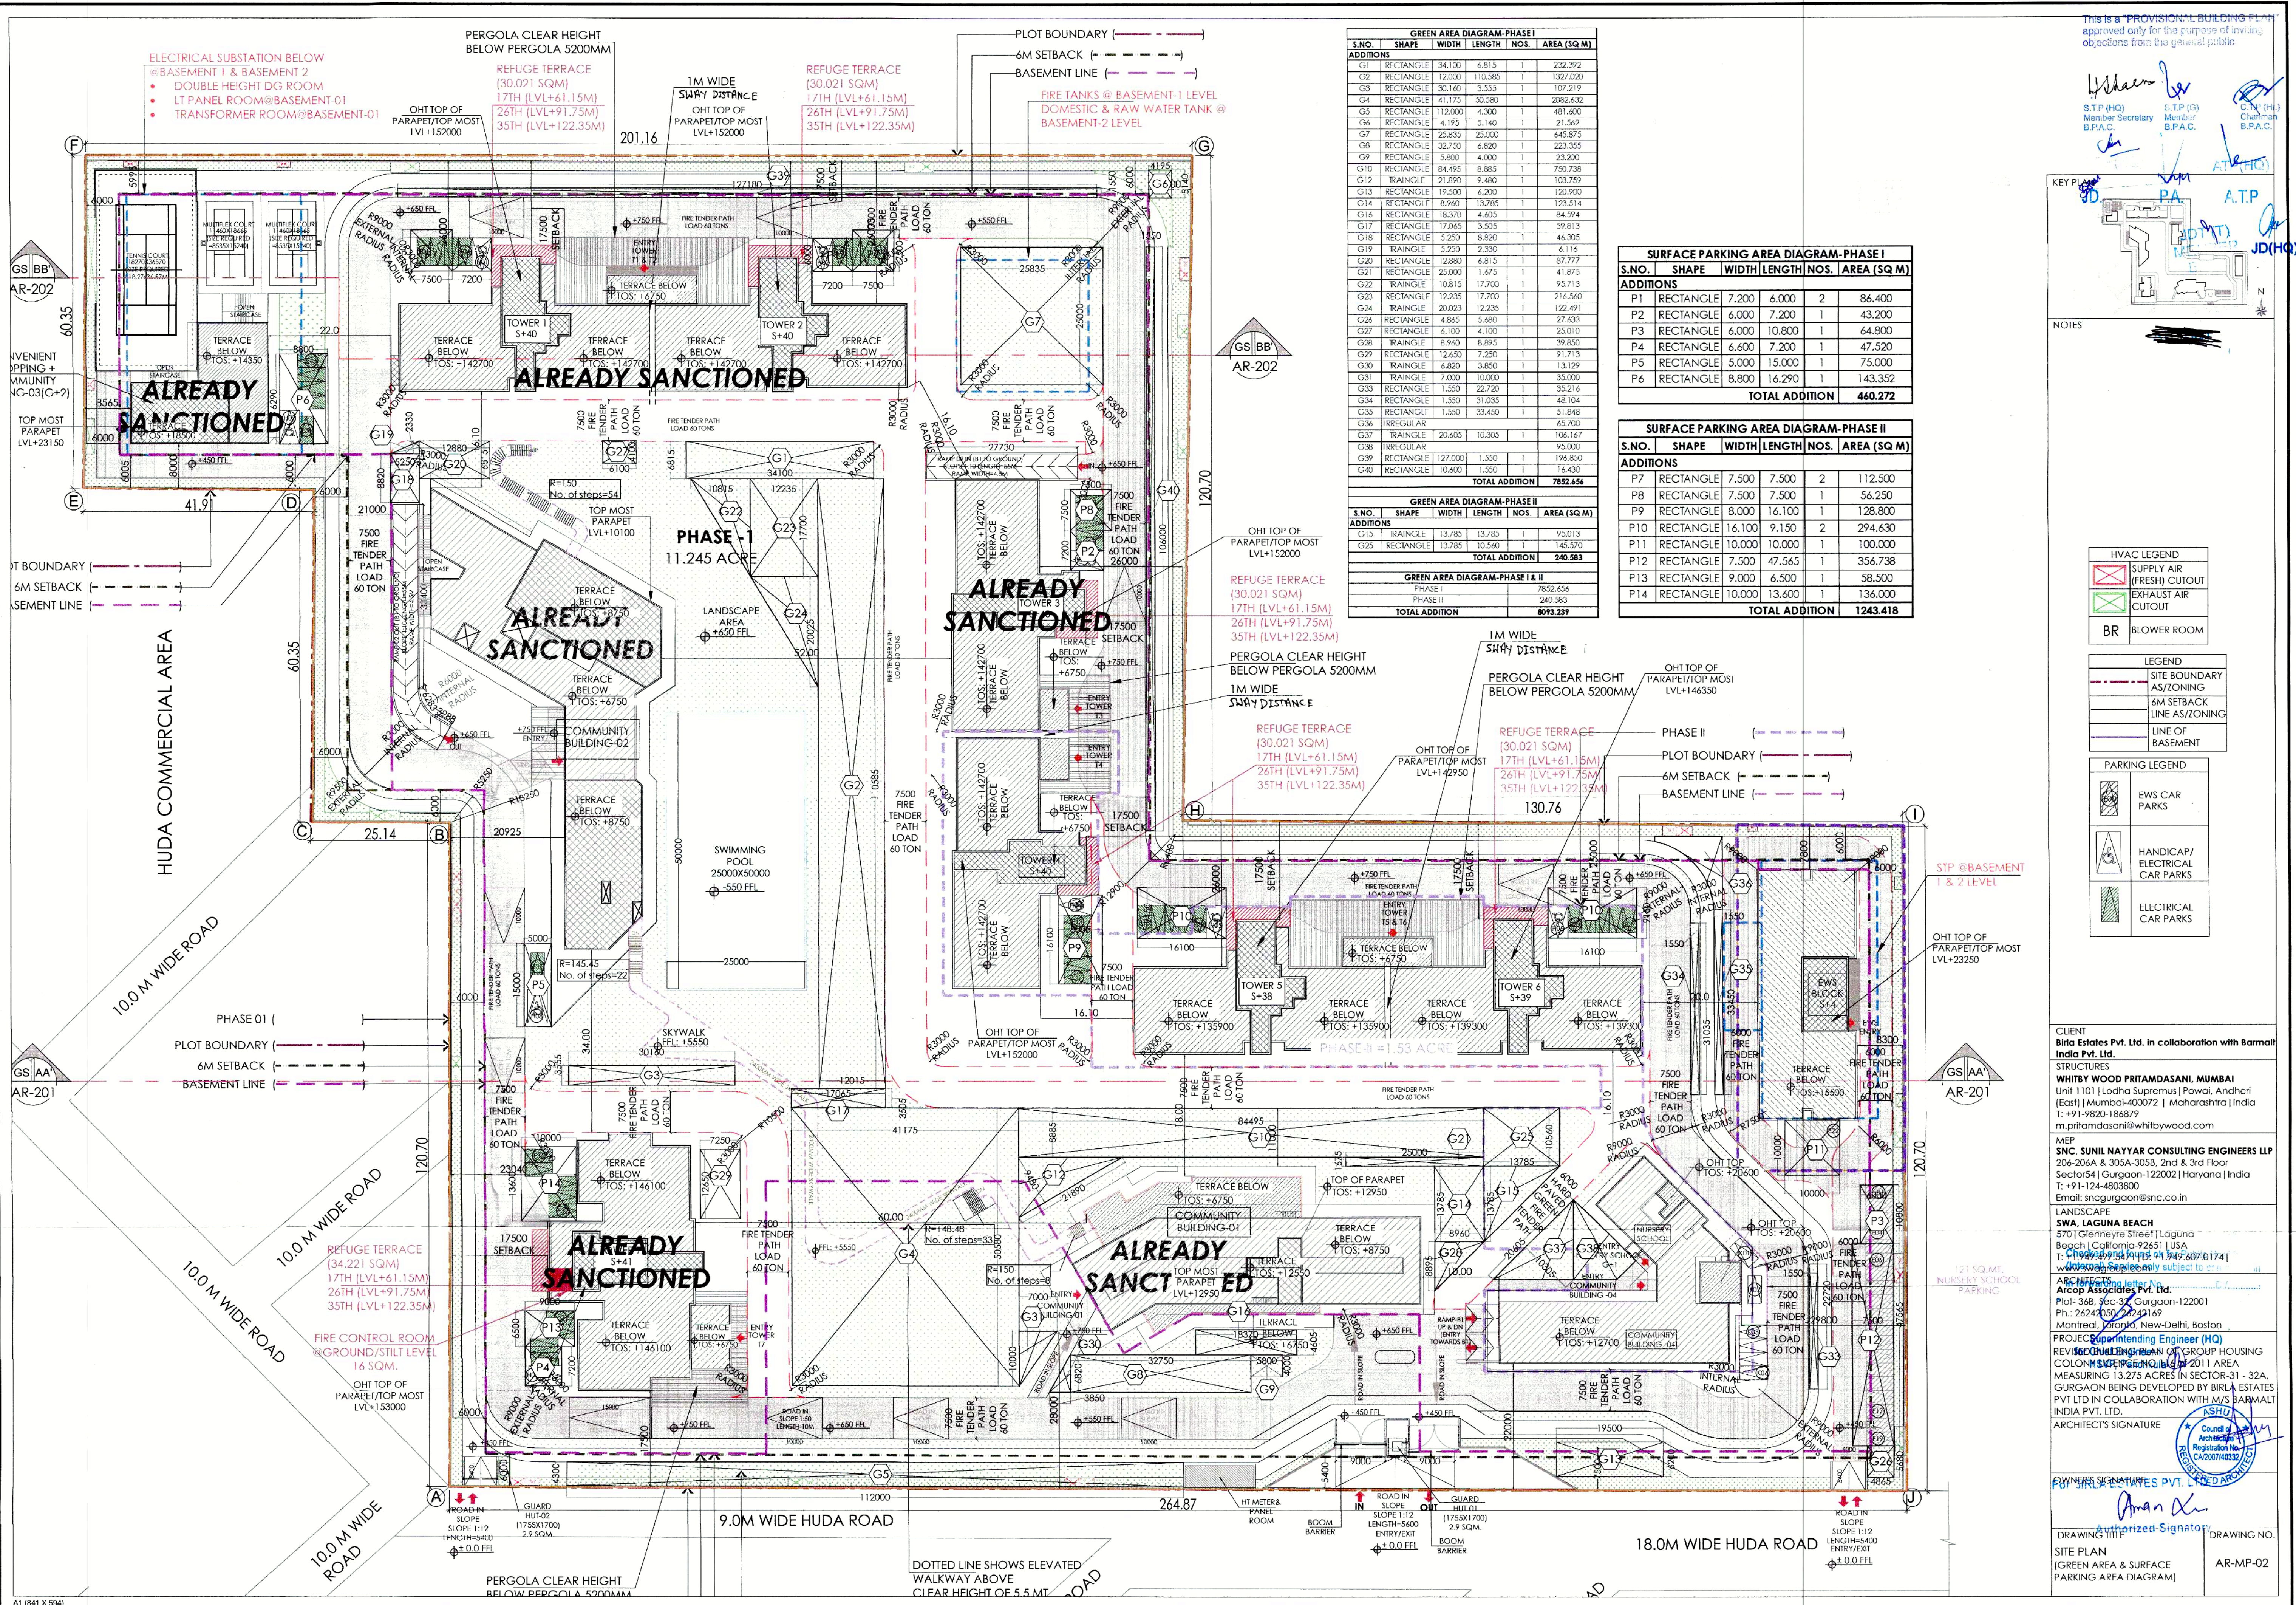

This is a "PROVISIONAL BUILDING PLAN" approved only for the purpose of inviting objections from the general public.

S.T.P. (HQ)
Member Secretary
B.P.A.C.

S.T.P. (G)
Member
B.P.A.C.

C.T.P. (H)
Chairman
B.P.A.C.

✓

ADP → PA → ATP



5 ~~_____~~

1	2	
---	---	---	---	---	---	---	---	---	----	----	-----	-----	

1	2	
---	---	---	---	---	---	---	---	---	----	----	-----	-----	

[illegible]

1	2	
---	---	---	---	---	---	---	---	---	----	----	-----	-----	

1	2	
---	---	---	---	---	---	---	---	---	----	----	-----	-----	

HVAC LEGEND	
	SUPPLY AIR

	(FRESH) CUTOUT
	EXHAUST AIR CUTOUT

BR	BLOWER ROOM
----	-------------

LEGEND	
	SITE BOUNDARY

AS/ZONING
6M SETBACK
LINE AS/ZONING

	LINE AS/ZONING
	LINE OF BASEMENT

PARKING LEGEND	

	EWS CAR PARKS		
---	------------------	--	--

[illegible]

	HANDICAP/ ELECTRICAL CAR PARKS
---	--------------------------------------

	ELECTRICAL CAR PARKS
---	-------------------------

	CAR PARKS
---	-----------

1	2	
---	---	---	---	---	---	---	---	---	----	----	-----	-----	

1	2	
---	---	---	---	---	---	---	---	---	----	----	-----	-----	

NT
Estates Pvt. Ltd. in collaboration with Barmalt
Pvt. Ltd.

PICTURES
BY WOOD PRITAMDASANI, MUMBAI

101 | Lodha Supremus | Powai, Andheri
| Mumbai-400072 | Maharashtra | India
| -9820-186879

SUNIL NAYYAR CONSULTING ENGINEERS LLP

06A & 305A-305B, 2nd & 3rd Floor
 or 54 | Gurgaon-122002 | Haryana | India
 | -124-4803800

SCAPE
LAGUNA BEACH

Glennayre Street | Laguna
h | California-92651 | USA
949-407-5174 | 949-407-0174 |

Forwarding letter No.

36B, Sec-37, Gurgaon-122001
6242050, 26242169
regal Toronto New-Delhi Boston

EC **Superintending Engineer (HQ)**
55 **Building**

COVERING 13.275 ACRES IN SECTOR-31 - 32A,
GATEWAY BEING DEVELOPED BY BIRLA ESTATES

IN COLLABORATION WITH M/S BARMALT
PVT. LTD.

ARCHITECT'S SIGNATURE

ASHU
Council of

REGISTRATION NO. CA/2007/40332

ER'S SIGNATURE _____

Aman K.
Authorized Signatory

WING TITLE	DRAWING NO.
PLAN	AR-MP-02
EN AREA & SURFACE	

(EN AREA & SURFACE ING AREA DIAGRAM)	PARTIAL 12
---	------------