


# PROPOSED PHASING PLAN

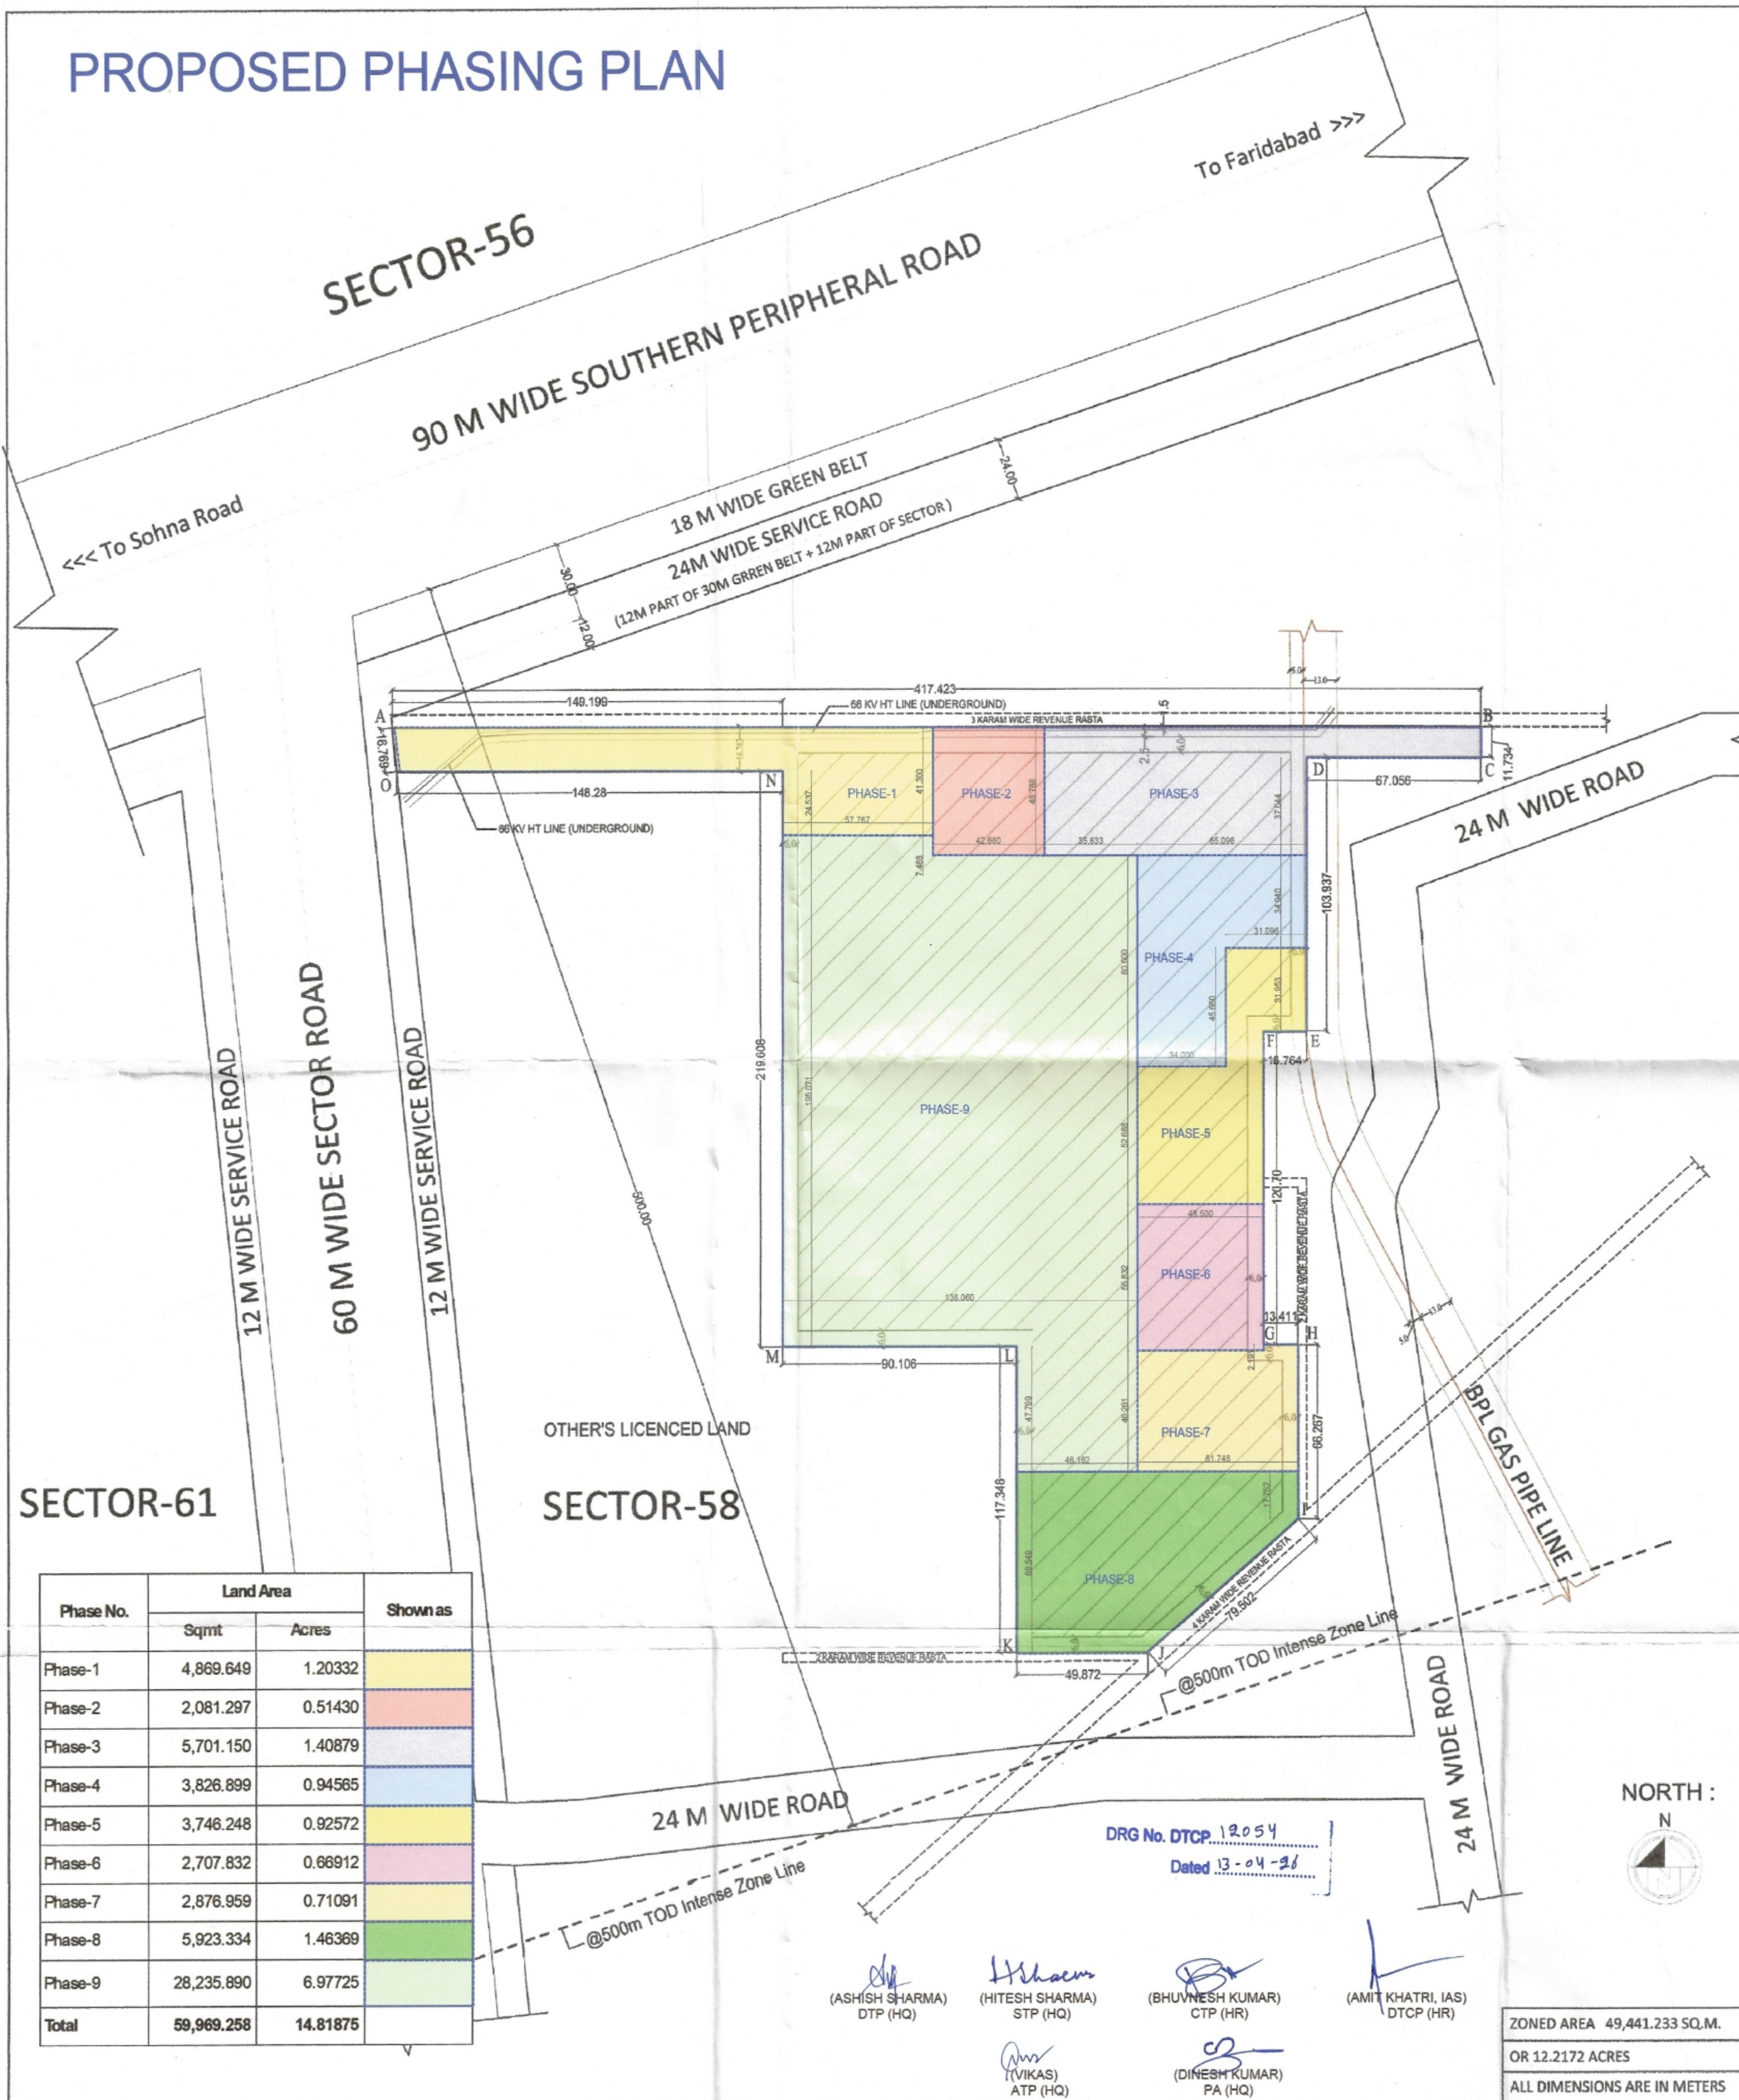

REVISED DEMARCATION CUM ZONING PLAN OF MIXED LAND USE COLONY (95% RESIDENTIAL & 5% COMMERCIAL) UNDER TOD POLICY AREA MEASURING 14.81875 ACRES (LICENCE NO. 69 OF 2025, DATED 12.05.2025) IN SECTOR-58, GURUGRAM, BEING DEVELOPED BY OBEROI REALTY LIMITED.


FOR PURPOSE OF CHAPTER 1.2 (xcvi) & 6.1 (1) OF THE HARYANA BUILDING CODE, 2017, AMENDED FROM TIME TO TIME.

- SHAPE & SIZE OF SITE:-**  
The shape and size of site is in accordance with the demarcation plan show as A to O as confirmed by DTP, Gurugram vide Endst no. 1223 dated 06.02.2025 as shown in the zoning plan.
- TYPE OF BUILDING PERMITTED AND LAND USES:-**
  - The type of Residential/ Commercial buildings permissible in this site shall conform to provisions of the Residential Zone as provided in the Appendix 'B' to the Final Development Plan of Gurugram Manesar Urban Complex, and the Haryana Building Code 2017, as amended from time to time, as applicable.
  - The site shall be developed and building constructed thereon as indicated in and explained in the table below:-

Notation	Land use Zone	Type of Building permitted / permissible structure
	Open Space Zone	Open parking, garden, landscaping features, underground services etc.
	Building Zone	Building as per permissible land use in clause-a above and uses permissible in the open space zone as per table above.
- GROUND COVERAGE AND FLOOR AREA RATIO (FAR) :-**
  - The building or buildings shall be constructed only within the portion of the site marked as Building zone as explained above, and nowhere else.
  - The maximum ground coverage shall be 60% on the area of 14.81875 acres as per the TOD policy dated 09.02.2016 & its subsequent amendments thereafter.
  - The maximum FAR under Residential Component shall not exceed 95% of the permissible FAR and remaining 5% shall be utilized for Commercial use.
  - Maximum permissible FAR shall be 3.50 on the area of 14.81875 acres (Intense Zone) as per the TOD policy dated 09.02.2016. However, an additional FAR 89,953.887 Sqmt towards residential use is also permitted in lieu of following granted TDR utilization certificates:-

S.No.	TDR Certificate No./SMP Licence No.	TDR Utilization certificate no and date	Area in Sqmt.
1	TDR certificate no. 1-726 of 15/2025 (part of TDR certificate no. 1-706 of 15/2025 dated 24.06.2025)	TDR utilization no. 151 of 2025 dated 22.12.2025	14,450.98729
2	TDR certificate no. 779-2554 of 8/2025 (part of TDR certificate no. 1-2554 of 8/2025 dated 22.05.2025)	TDR utilization no. 152 of 2025 dated 22.12.2025	35,370.83284
3	TDR certificate no. 1-560 of 39/2025 dated 03.09.2025	TDR utilization no. 153 of 2025 dated 22.12.2025	11,165.478
4	TDR certificate no. 1-1214 of 16/2025 dated 24.06.2025	TDR utilization no. 154 of 2025 dated 22.12.2025	24,176.45874
5	TDR certificate no. 1-241 of 67/2025 (part of TDR certificate no. 1-472 of 67/2025 dated 12.11.2025)	TDR utilization no. 152 of 2025 dated 30.12.2025	4,790.13013
Total residential FAR to be utilized			89,953.887
- HEIGHT OF BUILDING :-**
  - The height of the building block, subject of course to the provisions of the site coverage and FAR, shall be governed by the following:-

S.No.	HEIGHT OF BUILDING (in meters)	SET BACK / OPEN SPACE TO BE LEFT AROUND BUILDINGS (in meters)
1.	10	3
2.	15	5
3.	18	6
4.	21	7
5.	24	8
6.	27	9
7.	30	10
8.	35	11
9.	40	12
10.	45	13
11.	50	14
12.	55 & above	16
  - The maximum height of the buildings shall be as per the Haryana Building Code, 2017.
  - The plinth height of building shall be as per the Haryana Building Code, 2017.
  - All building block(s) shall be constructed so as to maintain an inter-se distance not less than the set back required for each building according to the table below:-
- PARKING :-**
  - The parking shall be calculated on the rationale of carpet area of each dwelling, which is as under :-
    - up to 100 sqm = 0.5 ECS
    - between 100 sqm to 150 sqm = 1.0 ECS
    - more than 150 sqm = 1.5 ECS
  - For commercial areas the norms of 1.0 ECS for each 50 sqm carpet area shall be followed.
  - Adequate parking space, covered, open or in the basement shall be provided for vehicles of user and occupiers, with in the site as per code 7.1 (except as provided in the sub clause (a) above)
  - In no circumstance, the vehicle(s) belonging / related to the plot/premises shall be parked outside the plot area.
  - The covered parking in the basement or in the form of multi level parking above ground level shall not be counted towards FAR. However, in case of multi level parking above the ground level the foot print of separate parking building block shall be counted towards ground coverage. In case of provision of mechanical parking in the basement floor/ upper stories, the floor to ceiling height of the basement / upper floor may be maximum of 4.75 meter. Other than the mechanical parking the floor to ceiling height in upper floor shall not be more than 2.4 mtr. below the hanging beam.
- APPROACH TO SITE :-**  
The vehicular approach to the site shall be planned and provided giving due consideration to the junctions with the surrounding roads to the satisfaction of the Competent Authority.
- GATE POST AND BOUNDARY WALL :-**
  - Such Boundary wall, railings or their combination, hedges or fences along with gates and gate posts shall be constructed as per design approved by Competent Authority. In addition to the gate/ gates an additional wicket gate not exceeding 1.25 meters width may be allowed in the front and side boundary wall provided that no main gate or wicket gate shall be allowed to open on the sector road/public open space.
  - The boundary wall shall be constructed as per the Haryana Building Code - 2017.
- BAR ON SUB-DIVISION OF SITE :-**
  - The site of the Group Housing Colony shall be governed by the Haryana Apartment Ownership Act-1983 and Rules framed thereunder.
  - Sub-division of the site shall not be permitted, in any circumstances.
- DENSITY:-**
  - The minimum/maximum density of the population provided in the colony shall be 600 (± 10%) PPA on the area 14.0778125 acres (95%-Residential) falling within Intense Zone as per TOD policy dated 09.02.2016.
  - Maximum density (PPA) with TDR shall be 600 (± 10%) + 150 PPA.
  - For computing the density, the occupancy per main dwelling unit shall be taken as five persons and for service dwelling unit two persons per room or one person per 80 sq. feet of living area, whichever is more.
- ACCOMMODATION FOR SERVICE POPULATION**  
Adequate accommodation shall be provided for domestic servants and other service population of EWS. The number of such dwelling units for domestic servants shall not be less than 10% of the number of main dwelling units and the carpet area of such a unit if attached to the main units shall not be less than 140 sq.ft. In addition 15% of the total number of dwelling units having a minimum area of 200 sq.ft shall be earmarked for E.W.S category.
- OPEN SPACES :-**  
While all the open spaces including those between the blocks and wings of buildings shall be developed, equipped and landscaped according to the plan approved by the Competent Authority. At least 15% on the area 14.0778125 acres (95%-Residential) shall be developed as organized open space i.e. lot-lots and play ground.
- PROVISIONS OF COMMUNITY BUILDINGS :-**  
The community buildings shall be provided as per the composite norms in the Group Housing Colony.
- APPROVAL OF BUILDING PLANS :-**  
The building plans of the building to be constructed at site shall have to be got approved from the Director Town & Country Planning, Haryana/ any other persons or the committee authorized by him, as per provision of Haryana Building Code -2017(as amended time to time) before starting up the construction.
- BASEMENT :-**
  - The number of basement in Group Housing Colony shall be as per the Haryana Building Code, 2017.
  - The construction of basement shall be executed as per the Haryana Building Code, 2017.
- PROVISIONS OF PUBLIC HEALTH FACILITIES :-**  
The W.C. and urinals provided in the buildings shall conform to the Haryana Building Code, 2017 and National Building Code, 2016.
- EXTERNAL FINISHES :-**
  - The external wall finishes, so far as possible shall be in natural or permanent type of materials like bricks, stone, concrete, terracotta, grits, marble, chips, class metals or any other finish which may be allowed by the Competent Authority.
  - All sign boards and names shall be written on the spaces provided on buildings as per approved buildings plans specifically for this purpose and at no other places, whatsoever.
  - For building services, plumbing services, construction practice, building material, foundation and Damp Proof Course as per the Haryana Building Code, 2017 shall be followed.
- LIFTS AND RAMPS :-**
  - Lift and Ramps in building shall be provided as per the Haryana Building Code, 2017.
  - Lift shall be provided with 100% standby generators along with automatic switchover along with staircase of required width and number.
- BUILDING BYE-LAWS :-**  
The construction of the building /buildings shall be governed by the Haryana Building Code, 2017, and Indian Standard code no.4963-1987 regarding provisions for Physically Handicapped Persons. The owner shall also follow the provisions of Section 46 of The Person with Disabilities (Equal Opportunities, Protection of Right and Full Participation) Act, 1995 Which includes construction of ramp in public buildings, adoption of toilets for the wheel chair users, Braille symbols and auditory signals in the elevators or lifts and other relevant measures. On the points where such rules are silent and stipulate no condition or norm, the model building byelaw issued by the India Standards and as given in the National Building Code of India shall be followed as approved by DTCP, Haryana
- FIRE SAFETY MEASURES :-**
  - The owner will ensure the provision of proper fire safety measures in the multi storied buildings conforming to the provisions of the Haryana Building Code, 2017/ National Building Code of India, 2016 and the same should be got certified from the Competent Authority.
  - Electric Sub Station/ generator room if provided should be on solid ground near DG/ LT. Control panel on ground floor or in upper basement and it should be located on outer periphery of the building, the same should be got approved from the Competent Authority.
  - To ensure fire fighting scheme shall be got approved from the Director, Urban Local Bodies, Haryana or any person authorized by the Director, Urban Local Bodies, Haryana. This approval shall be obtained prior to starting the construction work at site.
- GENERAL :-**
  - That the coloniser/owner shall obtain the clearance/NOC as per the provisions of the Notification No. S.O. 1533 (E) Dated 14.9.2006 issued by Ministry of Environment and Forest, Government of India before starting the construction.
  - That the rain water harvesting system shall be provided as per Central Ground Water Authority norms/Haryana Govt. notification as applicable.
  - That the coloniser/owner shall use only Light-Emitting Diode lamps (LED) fitting for internal lighting as well as Campus lighting.
  - That the coloniser/owner shall ensure the installation of Solar Photovoltaic Power Plant as per the provisions of order no. 22/52/2005-5power dated 21.03.2016 issued by Haryana Government renewable energy department.
  - That the coloniser/owner shall strictly comply with the directions issued vide notification No. 1976/2016-SP dated 21.03.2016 issued by Haryana Government Renewable Energy Department.
  - Among other plans and papers detailed elevations of buildings along all sides to view each face of building but shall be according to scale as mentioned in the haryana building code-2017.
  - The water storage tanks and other plumbing works etc. shall not be exposed to view public view but shall be suitably encased.
  - No applied decoration like inscription, crosses, names of persons or buildings are permitted on any external face of the building.
  - Garbage collection center of appropriate size shall be provided within the site.
  - Color trade emblem and other symbols shall be subject to the approval of the competent authority.

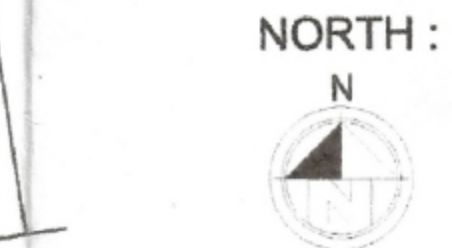

DRG No. DTCP 12054  
Dated 13-04-25

(ASHISH SHARMA) DTP (HQ)  
(HITESH SHARMA) STP (HQ)  
(BHUVNESH KUMAR) CTP (HR)  
(AMIT KHATRI, IAS) DTCP (HR)

(VIKAS) ATP (HQ)  
(DINESH KUMAR) PA (HQ)

ZONED AREA 49,441.233 SQ.M.  
OR 12.2172 ACRES  
ALL DIMENSIONS ARE IN METERS

(DINESH KUMAR) PA (HQ)  
(VIKAS) ATP (HQ)  
(ASHISH SHARMA) DTP (HQ)  
(HITESH SHARMA) STP (HQ)  
(BHUVNESH KUMAR) CTP (HR)  
(AMIT KHATRI, IAS) DTCP (HR)

DRG No. DTCP 11796 Dated 13-01-2024