
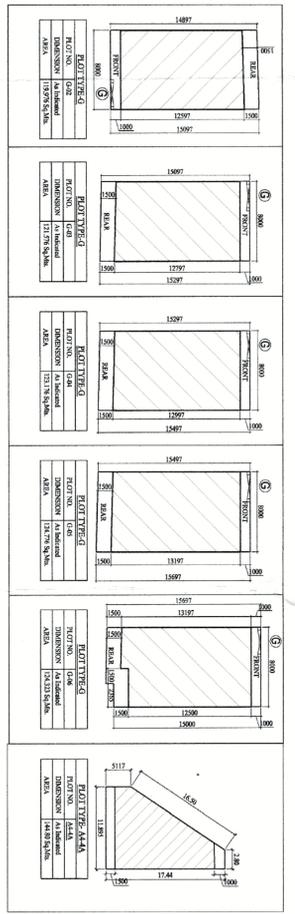


NOTE:-  
 1. ALL DIMENSIONS ARE IN METERS  
 2. NO PROJECTION/CANTILEVER ALLOWED IN THE REAR SETBACK

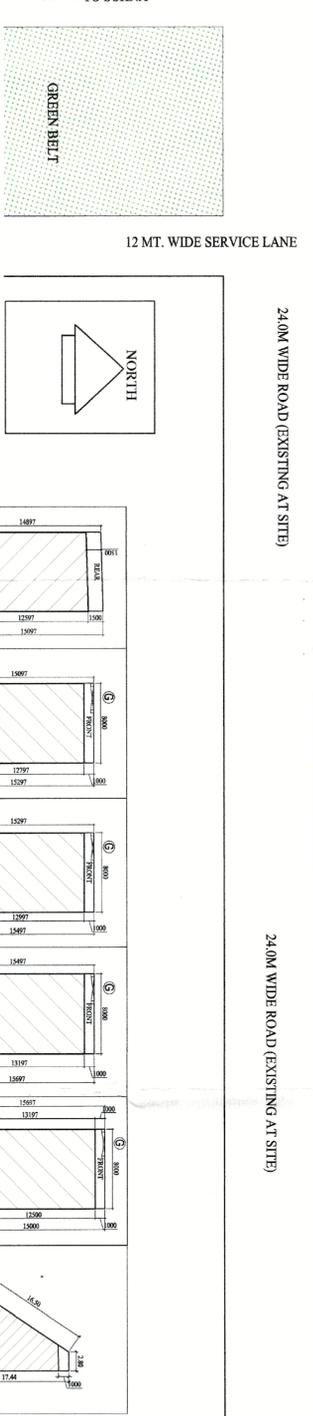

ZONING PLAN OF AFFORDABLE RESIDENTIAL PLOTTED COLONY (UNDER DEEN DAYAL JAN AWAS YOJNA-2016) MEASURING 8.15 ACRES (INCLUDING EARLIER LICENSED GRANTED LAND OF LICENCE NO. 58 OF 2019 DATED 08.03.2019 OVER AN AREA MEASURING 7.89375 ACRES + NOW ADDITIONAL AREA MEASURING 0.25625 ACRES LAND UNDER LICENCE NO. 88 OF 2022 DATED 06.07.2022 ) IN SECTOR-33, SOHNA BEING DEVELOPED BY GLOBAL HORIZON HOLDINGS PVT.LTD.

**FOR PURPOSE OF CODE 1.2 (KCV) & 6.1 (1) OF THE HARYANA BUILDING CODE 2017, AS AMENDED FROM TIME TO TIME.**

- USE ZONE**  
The land shown in this zoning plan shall be utilized in accordance with the marking explained in the table below and no other manner whatsoever:

Notation	Permissible use of land on the portion of the plot marked in column 1	Type of building permissible on land marked in column 1.	Road furniture at approved places.
1	Road	Road furniture at approved places.	
	Public open space	To be used only for landscape features.	
	Residential Buildable Zone	Residential building.	
	Commercial	As per supplementary zoning plan to be approved separately for each site.	

- MAXIMUM PERMISSIBLE GROUND COVERAGE BASEMENT, FAR AND MAXIMUM PERMISSIBLE HEIGHT / INCLUDING STILT PARKING**  
  - The building or buildings shall be constructed only with in the portion of the site marked as buildable zone as explained above, and nowhere else.
  - The Maximum permissible ground coverage / basement, F.A.R (DDAY Policy dated 08.02.2016) and maximum permissible height / including stilt parking on the area of the site mentioned in column-1, according to the table below :-

Plot Area upto 150 square metres	Maximum Permissible Ground Coverage 75%	Permissible Basement Single level	Maximum permissible Floor Area Ratio (FAR)	Maximum permissible Height (G+3 floor) (including stilt (5+4 Floor)) (in metres)
			200%	16.5
- The stilt are permitted for parking purpose in residential plots of all sizes
- PERMISSIBLE NUMBER OF DWELLING UNIT ON EACH PLOT**  
Not more than four dwelling units shall be allowed on each plot as per the terms and conditions of policy circulated vide memo no Misc-149/2019/703/2019/27C/P dated 07.03.2019.
- BAR ON SUB-DIVISION OF PLOT**  
Sub-division & clubbing of the plots shall not be permitted any circumstances.
- BUILDING SETBACK**  
Building other than boundary wall and gates shall be constructed only within the portion of the site marked as residential buildable zone in clause number 1 above. Balcony of a width of maximum 1.80m in front and rear sides of a plot can be permitted within the plot. No balcony beyond the rear zoning shall be permitted.
- HEIGHT OF THE BUILDING AND PERMISSIBLE NUMBER OF STOREY**  
The maximum height and number of storey shall be allowed on the plot as per provisions of Haryana Building Code, 2017.
- STILT PARKING**  
Stilt parking is allowed in all sizes plots. The clear height of the stilt shall be 2.40 metres from the plinth level and below the bottom of the beam. The Stilt will not be permissible for any purpose other than parking.
- PARKING**  
  - Parking shall be provided as per the provisions of Haryana Building Code - 2017, as amended from time to time.
  - In no circumstance, the vehicle(s) belonging to the plot shall be parked outside the plot area.
- PLINTH LEVEL**  
The plinth height of building shall be as per Code No. 7.3 of the Haryana Building Code, 2017.
- BASEMENT**  
Single level basements within the building zone of the site shall be provided as per Code 6.3(i)(ii)(a) and shall be constructed, used and maintained as per Code 7.16 of the Haryana Building Code, 2017.
- RESTRICTION OF ACCESS FROM 45 MTS. WIDE OR MORE SECTOR ROADS AND PUBLIC OPEN SPACES**  
In the case of plots which abut on the 45 meters or more wide sector roads and plots which abut on public open spaces, no direct access whatsoever secondary or main shall be allowed into the plots from such roads and open spaces.
- BOUNDARY WALL**  
  - The boundary wall shall be constructed as per Code 7.5.
  - The boundary walls in front courtyard which abut on a road or an open space shall be constructed according to standard design as approved by the DG,TCR. The boundary wall in the rear courtyard shall not be more than 1.80 meters in height.
  - In case of corner plots, boundary walls shall be rounded off at such corner by a radius as given below:-
    - 0.5 meters Radius for plots opening on to open space.
    - 1.0 meters Radius for plots upto 125 sq. meters.
    - 1.50 meters Radius for plots above 125 sq. meters to 150 sq. meters.
  - The owner/applicant if desires, is permitted to not construct boundary wall in front of plot so that the said area can be utilized for parking.
- GATE AND GATE POST**  
  - Gate and gate post shall be constructed as per approved standard design, at the position indicated on the zoning plan.
  - An additional wicket gate of standard design not exceeding 1.15 meter width may be allowed in the front and side boundary wall provided further that no gate shall be allowed in the rear boundary wall or towards the sector road and public open space.
- DISPLAY OF POSTAL NUMBER OF THE PLOT**  
The premises number and postal address shall be written at the space shown for this purpose on the standard design of the gate as per approved design.
- GARBAGE COLLECTION POINT**  
Every plot holder shall make adequate provision for garbage collection in his own plot and make suitable arrangement for disposal at the towable collection point to be provided by the contractor.
- ACCESS**  
No plot or public building will derive an access from less than 9.00 meters wide road.
- GENERAL**  
  - That the coloniser/owner shall use only Light-Emitting Diode lamps (LED) fitting for internal lighting as well as Campus lighting.
  - That the coloniser/owner shall strictly comply with the directions issued vide Notification No. 19/6/2018-SP dated 31.03.2016 issued by Haryana Government Renewable Energy Department, if applicable.
  - That the coloniser/owner shall ensure the installation of Solar Photovoltaic Power Plant as per the provisions of order No. 22/52/2005-SP/Power dated 21.03.2016 issued by Haryana Government Renewable Energy Department, if applicable.
  - Approval of building plan on 50% freed plots shall be allowed as per term & condition of office order dated 05.08.2019
  - Fire safety protection measures shall be regulated by Haryana fire service Act,2009 as amended from time to time.
  - Fire safety protection measures shall be provided as per HBC-2017(if applicable)

DRG. NO. DG.TCP 6827 DATED 07/12/22

(RAM AVTAR BASSI) JD(HO) (SANJAY NARANG) ATP (HO) (R.S.BATHI) DTP(HO) (HITESH SHARMA) STP(HO) (P.SANKH) DTP(HR) (T.L.SATYAPRAKASH) DG,TCR(HK)