



PS 1ST FLOOR PLAN  
SCALE - 1:150

1ST FLOOR PLAN  
SCALE - 1:150

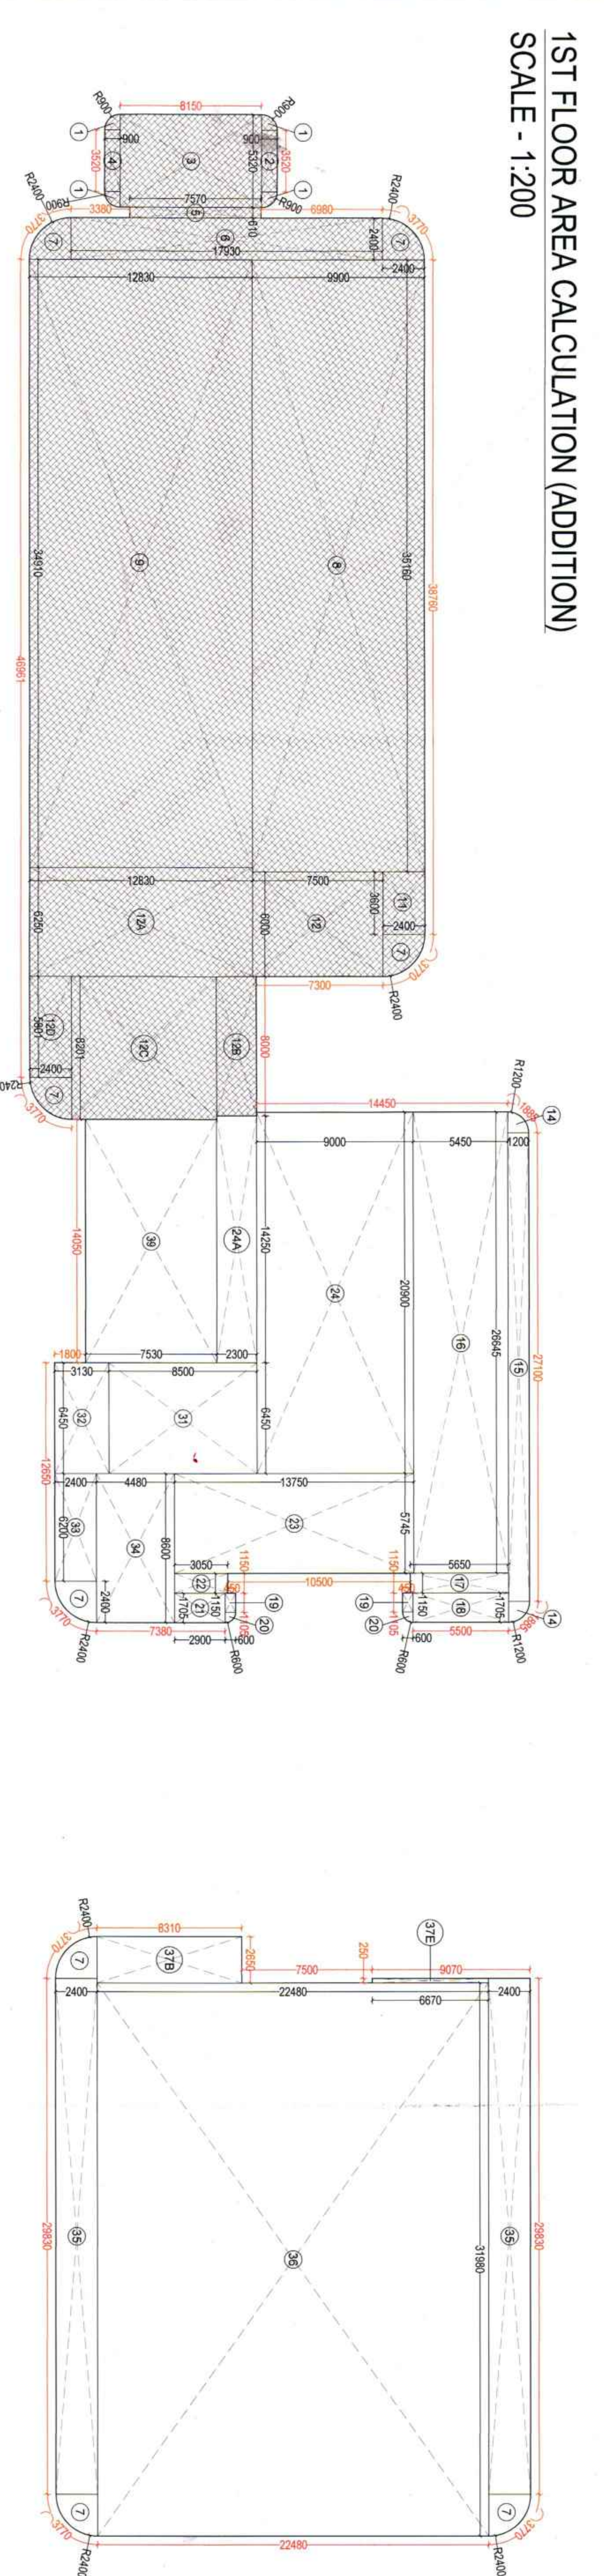

1ST FLOOR AREA CALCULATION (SUBTRACTION)  
SCALE - 1:200

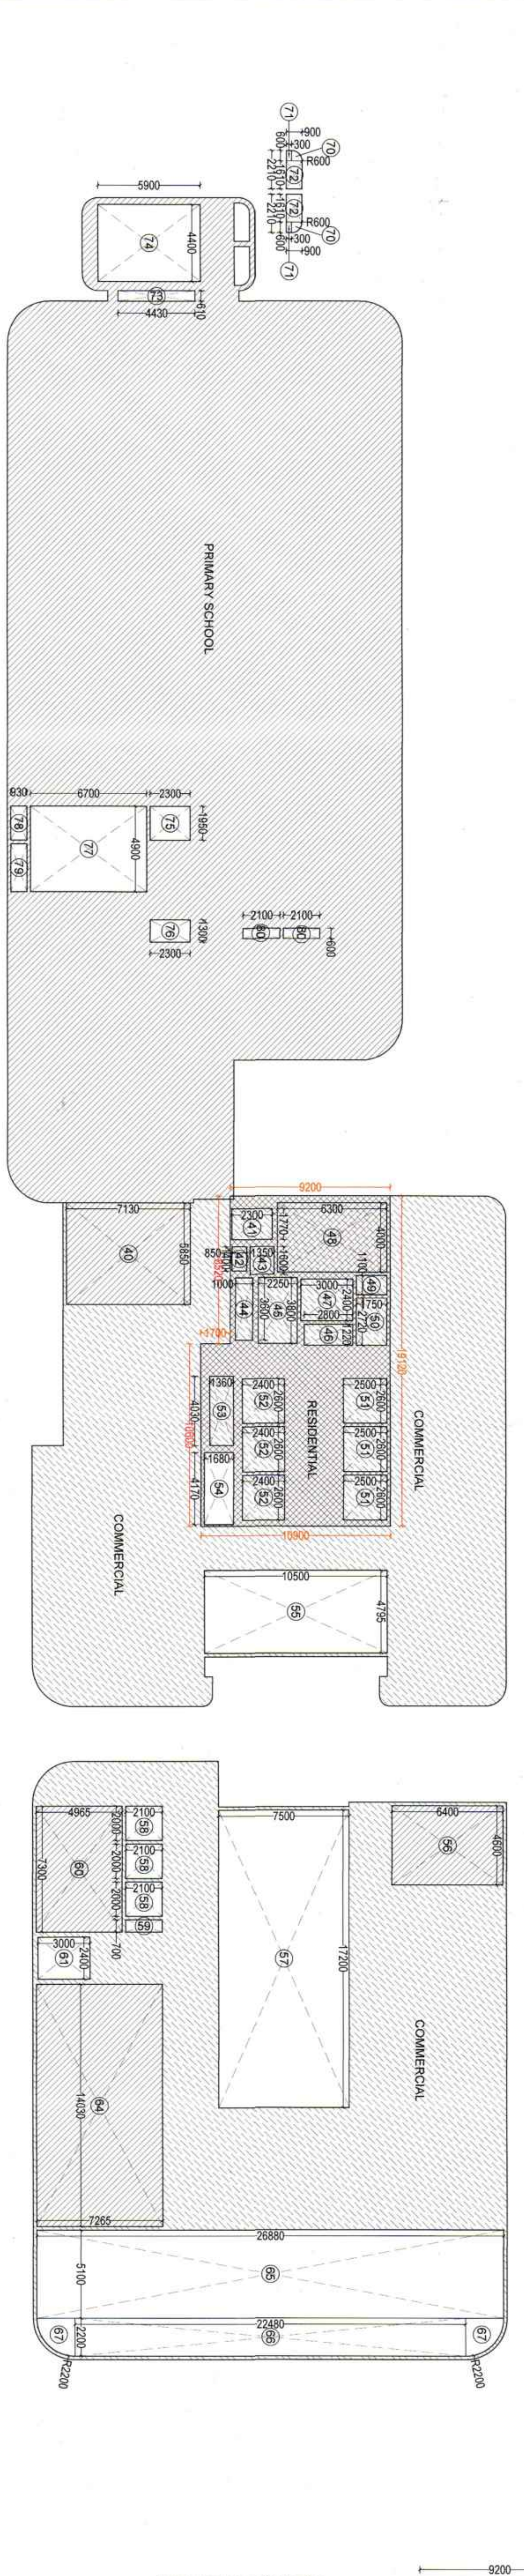

<p>PROPOSED GROUP HOUSING COLONY MIX LAND USE (93.95% RESIDENTIAL COMPONENT + 6.05% COMMERCIAL COMPONENT) FOR AN AREA MEASURING 18.2375 ACRES (LICENSE NO. 50 OF 2023 DATED 09/04/2023) IN SECTION 58, GURUGRAM, HARYANA.</p>	<p>LAND OWNER/ DEVELOPER <b>NAMO REALTECH PVT. LTD.</b> 481-482, UDYOG VIHAR, PHASE III, GURUGRAM, HARYANA - 120016</p>	<p>DESIGN CONSULTANTS <b>RSP Design Consultants Pvt. Ltd.</b> Plot No. 12, Sector 14, Gurgaon, Haryana - 122015 Head Office No. 30, Museum Road, Bangalore - 560001. Tel: 26598688, Fax: 26598818. Email: rsp@spindia.net, Web: www.rspindia.net</p>	<p>SERVICES CONSULTANTS <b>AEON INTEGRATED BUILDING DESIGN CONSULTANTS LLP</b> A-122 8th Floor Sector 136, Noida, UP - 201305 Tel: 0120-6909525</p>	<p>STRUCTURAL CONSULTANTS <b>NNC Design International</b> G-20 Sector 136, Noida, UP - 201305 Tel: 011-26840734/66. Email: nnc.noida@gmail.com</p>	<p>ARCHITECT ON RECORD <b>CONTINENTAL DESIGN STUDIO</b> #1006, 1st Floor, Sector - 4, Panchkula, Haryana - 134112 Tel: 017-2401444 Email: continetaldesignstudio@gmail.com</p>	<p>TOWER A</p>	<p>SHEET NO. 04 (A0)</p>	<p>ARCHITECT SIGNATURE</p>	<p>OWNER SIGNATURE</p>
---	---	--	---	--	--	----------------	--------------------------	----------------------------	------------------------




**UTILITY LEGEND**


- 1000 DRAIN PIPE
- 1000 WASTE PIPE
- 750 VENT PIPE
- 1000 RAIN WATER PIPE
- DOMESTIC WATER SUPPLY MAIN PIPE
- DOMESTIC WATER SUPPLY BRANCH PIPE
- FLUSHING WATER SUPPLY MAIN PIPE
- FLUSHING WATER SUPPLY BRANCH PIPE
- DOMESTIC WATER RISER TO OHT
- FLUSHING WATER RISER TO OHT
- HOT WATER RISER
- HOT WATER BRANCH
- 1000 BALCONY DRAIN PIPE
- 1000 BALCONY WATER PIPE

S.NO.	NAME	WIDTH	LEVEL	CELL	LVL
1	D1	1000	00	00	+2250
2	D2	1000	00	00	+2250
3	D3	1000	00	00	+2250
4	D4	1000	00	00	+2250
5	D5	1000	00	00	+2250
6	D6	1000	00	00	+2250
7	D7	1000	00	00	+2250
8	D8	1000	00	00	+2250
9	D9	1000	00	00	+2250
10	S01	1000	00	00	+2250
11	S02	1000	00	00	+2250
12	S03	1000	00	00	+2250
13	S04	1000	00	00	+2250
14	S05	1000	00	00	+2250
15	S06	1000	00	00	+2250
16	S07	1000	00	00	+2250
17	S08	1000	00	00	+2250
18	S09	1000	00	00	+2250
19	S10	1000	00	00	+2250
20	S011	1000	00	00	+2250
21	S012	1000	00	00	+2250
22	S013	1000	00	00	+2250
23	S014	1000	00	00	+2250
24	S11	1000	00	00	+2250
25	F01	1000	00	00	+2250
26	F02	1000	00	00	+2250
27	F03	1000	00	00	+2250
28	F04	1000	00	00	+2250
29	F05	1000	00	00	+2250
30	F06	1000	00	00	+2250
31	F07	1000	00	00	+2250
32	F08	1000	00	00	+2250
33	F09	1000	00	00	+2250
34	F10	1000	00	00	+2250
35	F11	1000	00	00	+2250
36	D01	1000	00	00	+2250
37	D02	1000	00	00	+2250
38	D03	1000	00	00	+2250
**2ND FLOOR PLAN**  
SCALE - 1:150

 

**2ND FLOOR AREA CALCULATION (ADDITION)**  
SCALE - 1:200

 

**2ND FLOOR AREA CALCULATION (SUBTRACTION)**  
SCALE - 1:200


NOTE: DIMENSIONS ARE IN METRIC UNITS.  
 ALL DIMENSIONS ARE AS PER N.C. WORKS.  
 ALL DIMENSIONS ARE MECHANICALLY LIT & VENTILATED.  
 ALL SUPERSTRUCTURE & BASEMENTS ARE FULLY MECHANICALLY VENTILATED.  
 ALL FLOORS ARE MECHANICALLY VENTILATED.  
 GATE AND BOUNDARY WALLS AS PER STANDARD DETAIL.  
 ALL FLOORS AND BASEMENTS HAVE AUTOMATIC SPRINKLER SYSTEM AS PER IS: 8183.

**F.A.R. AREA ON 2ND FLOOR**

NAME	SHAPE	NO.	SIZE (IN SQ.MT.)	TOTAL (IN SQ.MT.)
1	RECTANGLE	1	3,500	3,500
2	RECTANGLE	1	5,100	8,600
3	RECTANGLE	1	1,100	9,700
4	RECTANGLE	1	1,000	10,700
5	RECTANGLE	1	1,000	11,700
6	RECTANGLE	1	1,000	12,700
100	RECTANGLE	1	1,000	106,700


**NON F.A.R. AREA ON 2ND FLOOR**

NAME	SHAPE	NO.	SIZE (IN SQ.MT.)	TOTAL (IN SQ.MT.)
1	RECTANGLE	1	1,000	1,000
2	RECTANGLE	1	1,000	2,000
3	RECTANGLE	1	1,000	3,000
4	RECTANGLE	1	1,000	4,000
5	RECTANGLE	1	1,000	5,000
6	RECTANGLE	1	1,000	6,000
7	RECTANGLE	1	1,000	7,000
8	RECTANGLE	1	1,000	8,000
9	RECTANGLE	1	1,000	9,000
10	RECTANGLE	1	1,000	10,000
11	RECTANGLE	1	1,000	11,000
12	RECTANGLE	1	1,000	12,000
13	RECTANGLE	1	1,000	13,000
14	RECTANGLE	1	1,000	14,000
15	RECTANGLE	1	1,000	15,000
16	RECTANGLE	1	1,000	16,000
17	RECT			

 


**SERVICE FLOOR PLAN**  
SCALE - 1:150

**SERVICE FLOOR AREA CALCULATION (ADDITION)**  
SCALE - 1:200

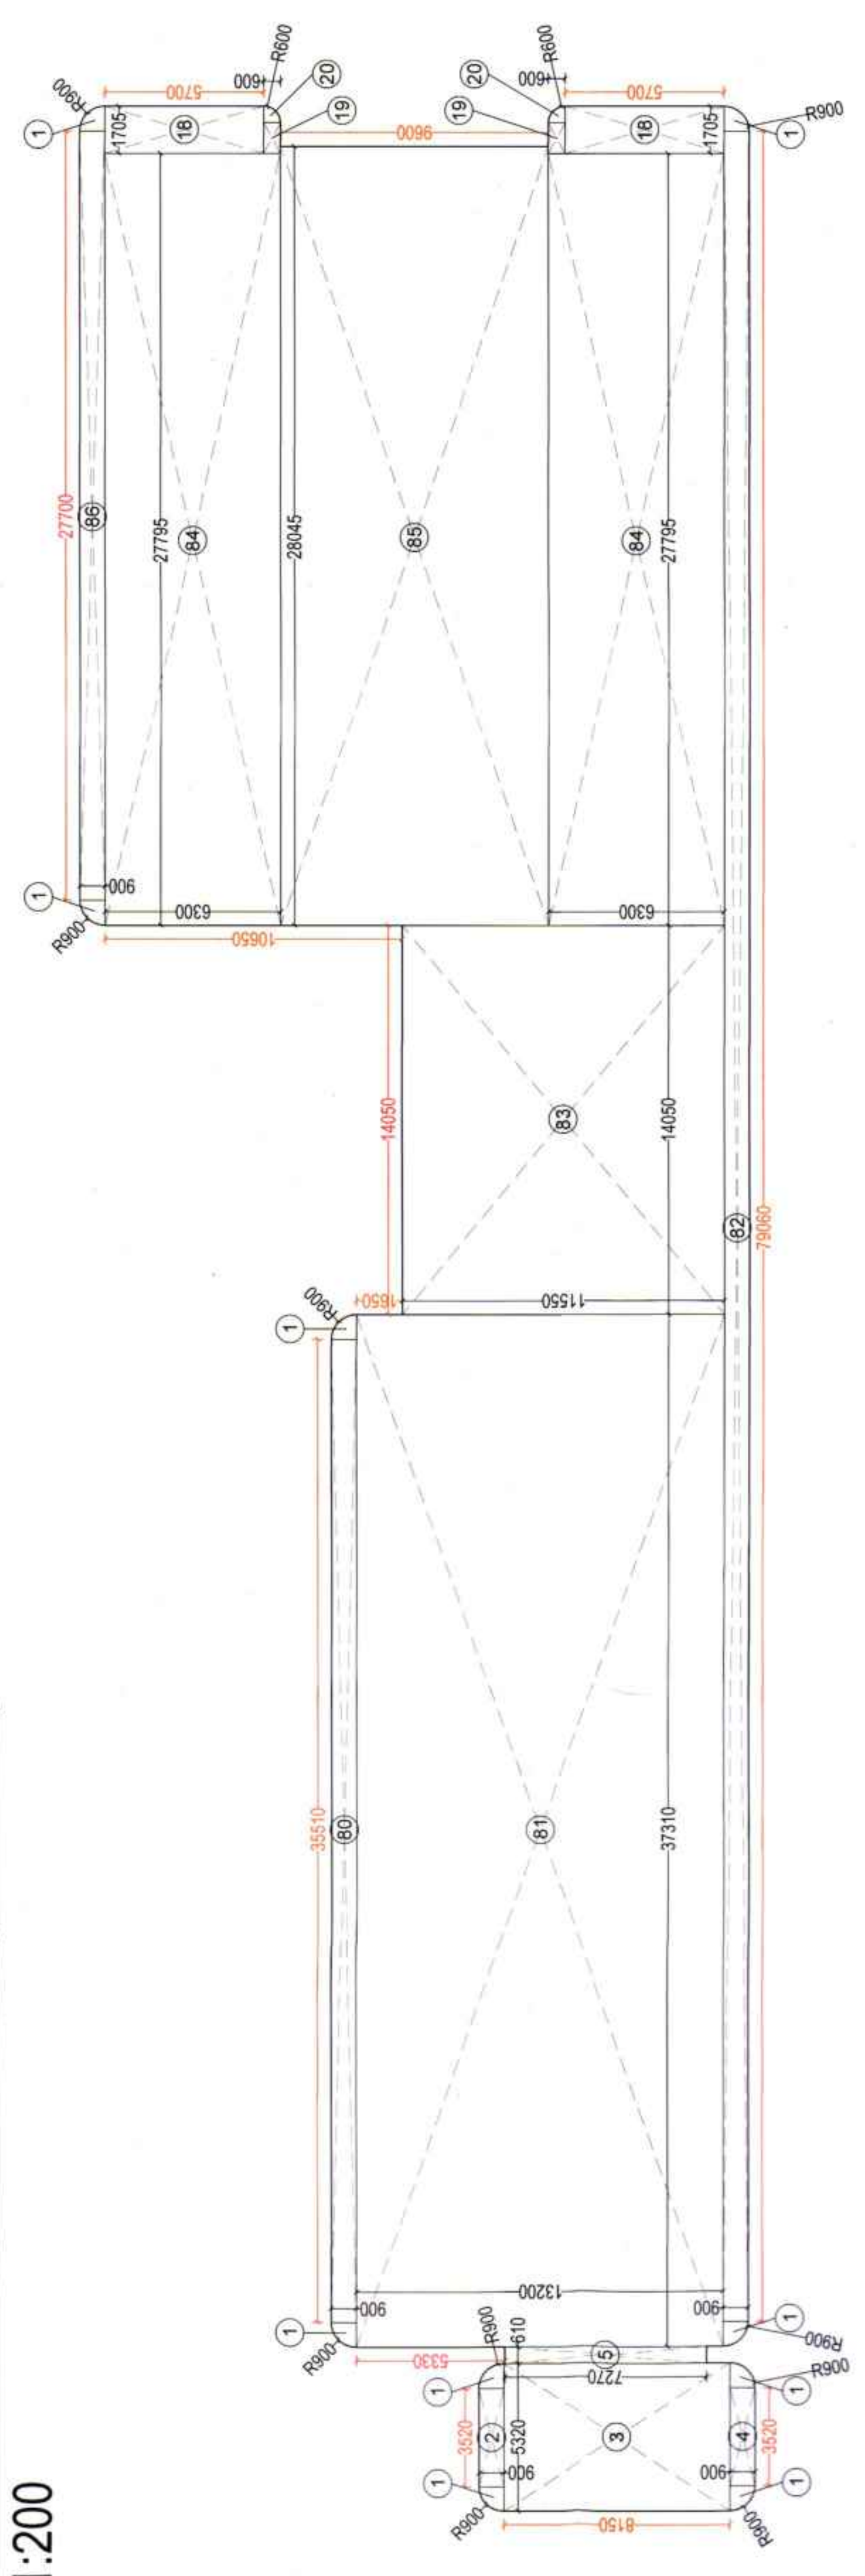

**SERVICE FLOOR AREA CALCULATION (SUBTRACTION)**  
SCALE - 1:200

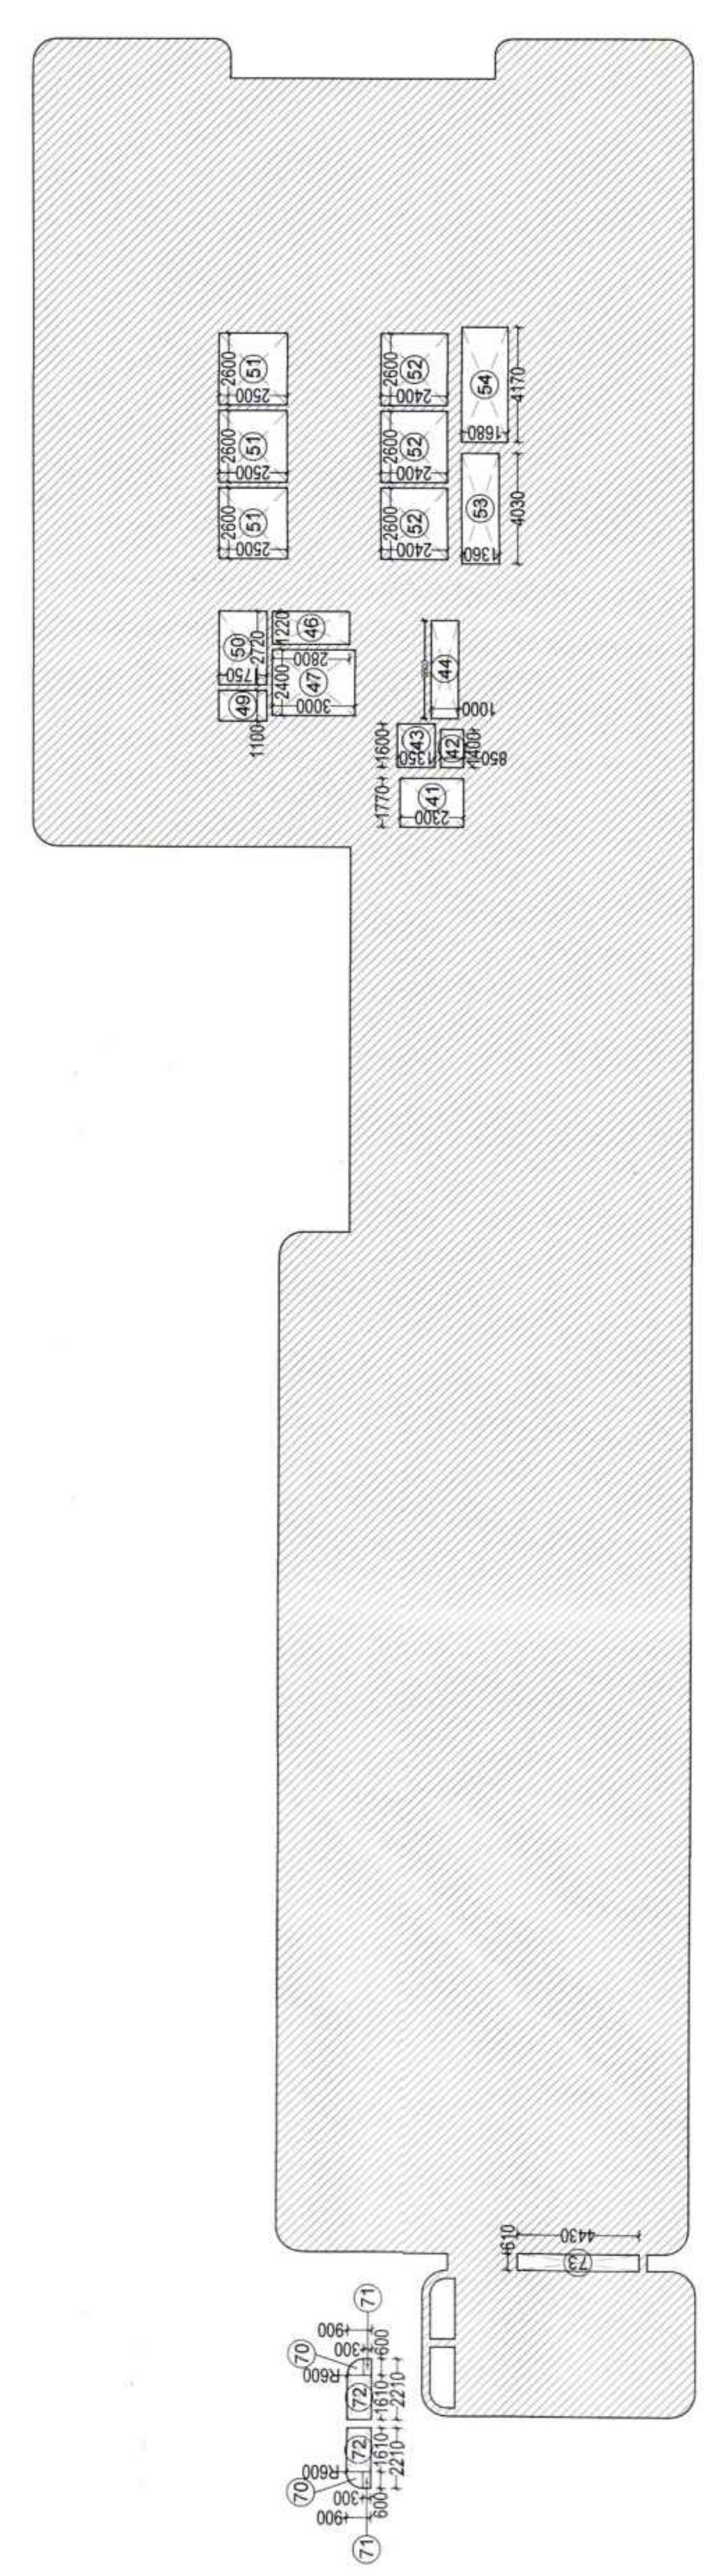

NO.	SYMBOL	DESCRIPTION	QTY	UNIT	LEVEL	AREA
1	D1	1000 GAL. WATER TANK	1	NO.	+0.00	1.00
2	D2	1000 WASTE PIPE	1	NO.	+0.00	1.00
3	D3	1000 VENT PIPE	1	NO.	+0.00	1.00
4	D4	DOMESTIC WATER SUPPLY MAIN PIPE	1	NO.	+0.00	1.00
5	D5	DOMESTIC WATER SUPPLY BRANCH PIPE	1	NO.	+0.00	1.00
6	D6	FLUSHING WATER SUPPLY MAIN PIPE	1	NO.	+0.00	1.00
7	D7	FLUSHING WATER SUPPLY BRANCH PIPE	1	NO.	+0.00	1.00
8	D8	HOT WATER SUPPLY MAIN PIPE	1	NO.	+0.00	1.00
9	D9	HOT WATER SUPPLY BRANCH PIPE	1	NO.	+0.00	1.00
10	D10	HOT WATER SUPPLY INSER TO SHUT	1	NO.	+0.00	1.00
11	D11	1000 RAIN WATER PIPE	1	NO.	+0.00	1.00
12	D12	1000 RAIN WATER PIPE	1	NO.	+0.00	1.00
13	D13	1000 RAIN WATER PIPE	1	NO.	+0.00	1.00

- NOTE:**
- ALL DIMENSIONS ARE IN MM UNLESS MENTIONED.
  - ALL DIMENSIONS ARE TO FACE UNLESS MENTIONED OTHERWISE.
  - ALL SPACINGS & BARS ARE MECHANICALLY LIT & SPRINGED.
  - ALL FLOORS ARE MECHANICALLY VENTILATED AND LIGHTED.
  - STRUCTURAL SYSTEM BEAM COLUMN SYSTEM.
  - GATE AND BOUNDARY WALL AS PER STANDARD DETAIL.
  - BUILDING HAS COMPLETE POWER BACKUP.
  - SYSTEM FOR FIRE FIGHTING AS PER NBC 2015.

NAME	SHAPE	NO.	AREA (SQ. MET.)	TOTAL AREA (SQ. MET.)
1	RECTANGLE	1	1,170.00	1,170.00
2	RECTANGLE	1	1,170.00	2,340.00
3	RECTANGLE	1	1,170.00	3,510.00
4	RECTANGLE	1	1,170.00	4,680.00
5	RECTANGLE	1	1,170.00	5,850.00
6	RECTANGLE	1	1,170.00	7,020.00
7	RECTANGLE	1	1,170.00	8,190.00
8	RECTANGLE	1	1,170.00	9,360.00
9	RECTANGLE	1	1,170.00	10,530.00
10	RECTANGLE	1	1,170.00	11,700.00
11	RECTANGLE	1	1,170.00	12,870.00
12	RECTANGLE	1	1,170.00	14,040.00
13	RECTANGLE	1	1,170.00	15,210.00
14	RECTANGLE	1	1,170.00	16,380.00
15	RECTANGLE	1	1,170.00	17,550.00
16	RECTANGLE	1	1,170.00	18,720.00
17	RECTANGLE	1	1,170.00	19,890.00
18	RECTANGLE	1	1,170.00	21,060.00
19	RECTANGLE	1	1,170.00	22,230.00
20	RECTANGLE	1	1,170.00	23,400.00
21	RECTANGLE	1	1,170.00	24,570.00
22	RECTANGLE	1	1,170.00	25,740.00
23	RECTANGLE	1	1,170.00	26,910.00
24	RECTANGLE	1	1,170.00	28,080.00
25	RECTANGLE	1	1,170.00	29,250.00
26	RECTANGLE	1	1,170.00	30,420.00
27	RECTANGLE	1	1,170.00	31,590.00
28	RECTANGLE	1	1,170.00	32,760.00
29	RECTANGLE	1	1,170.00	33,930.00
30	RECTANGLE	1	1,170.00	35,100.00
31	RECTANGLE	1	1,170.00	36,270.00
32	RECTANGLE	1	1,170.00	37,440.00
33	RECTANGLE	1	1,170.00	38,610.00
34	RECTANGLE	1	1,170.00	39,780.00
35	RECTANGLE	1	1,170.00	40,950.00
36	RECTANGLE	1	1,170.00	42,120.00
37	RECTANGLE	1	1,170.00	43,290.00
38	RECTANGLE	1	1,170.00	44,460.00
39	RECTANGLE	1	1,170.00	45,630.00
40	RECTANGLE	1	1,170.00	46,800.00
41	RECTANGLE	1	1,170.00	47,970.00
42	RECTANGLE	1	1,170.00	49,140.00
43	RECTANGLE	1	1,170.00	50,310.00
44	RECTANGLE	1	1,170.00	51,480.00
45	RECTANGLE	1	1,170.00	52,650.00
46	RECTANGLE	1	1,170.00	53,820.00
47	RECTANGLE	1	1,170.00	54,990.00
48	RECTANGLE	1	1,170.00	56,160.00
49	RECTANGLE	1	1,170.00	57,330.00
50	RECTANGLE	1	1,170.00	58,500.00
51	RECTANGLE	1	1,170.00	59,670.00
52	RECTANGLE	1	1,170.00	60,840.00
53	RECTANGLE	1	1,170.00	62,010.00
54	RECTANGLE	1	1,170.00	63,180.00
55	RECTANGLE	1	1,170.00	64,350.00
56	RECTANGLE	1	1,170.00	65,520.00
57	RECTANGLE	1	1,170.00	66,690.00
58	RECTANGLE	1	1,170.00	67,860.00
59	RECTANGLE	1	1,170.00	69,030.00
60	RECTANGLE	1	1,170.00	70,200.00
61	RECTANGLE	1	1,170.00	71,370.00
62	RECTANGLE	1	1,170.00	72,540.00
63	RECTANGLE	1	1,170.00	73,710.00
64	RECTANGLE	1	1,170.00	74,880.00
65	RECTANGLE	1	1,170.00	76,050.00
66	RECTANGLE	1	1,170.00	77,220.00
67	RECTANGLE	1	1,170.00	78,390.00
68	RECTANGLE	1	1,170.00	79,560.00
69	RECTANGLE	1	1,170.00	80,730.00
70	RECTANGLE	1	1,170.00	81,900.00
71	RECTANGLE	1	1,170.00	83,070.00
72	RECTANGLE	1	1,170.00	84,240.00
73	RECTANGLE	1	1,170.00	85,410.00
74	RECTANGLE	1	1,170.00	86,580.00
75	RECTANGLE	1	1,170.00	87,750.00
76	RECTANGLE	1	1,170.00	88,920.00
77	RECTANGLE	1	1,170.00	90,090.00
78	RECTANGLE	1	1,170.00	91,260.00
79	RECTANGLE	1	1,170.00	92,430.00
80	RECTANGLE	1	1,170.00	93,600.00
81	RECTANGLE	1	1,170.00	94,770.00
82	RECTANGLE	1	1,170.00	95,940.00
83	RECTANGLE	1	1,170.00	97,110.00
84	RECTANGLE	1	1,170.00	98,280.00
85	RECTANGLE	1	1,170.00	99,450.00
86	RECTANGLE	1	1,170.00	100,620.00
87	RECTANGLE	1	1,170.00	101,790.00
88	RECTANGLE	1	1,170.00	102,960.00
89	RECTANGLE	1	1,170.00	104,130.00
90	RECTANGLE	1	1,170.00	105,300.00
91	RECTANGLE	1	1,170.00	106,470.00
92	RECTANGLE	1	1,170.00	107,640.00
93	RECTANGLE	1	1,170.00	108,810.00
94	RECTANGLE	1	1,170.00	109,980.00
95	RECTANGLE	1	1,170.00	111,150.00
96	RECTANGLE	1	1,170.00	112,320.00
97	RECTANGLE	1	1,170.00	113,490.00
98	RECTANGLE	1	1,170.00	114,660.00
99	RECTANGLE	1	1,170.00	115,830.00
100	RECTANGLE	1	1,170.00	117,000.00
101	RECTANGLE	1	1,170.00	118,170.00
102	RECTANGLE	1	1,170.00	119,340.00
103	RECTANGLE	1	1,170.00	120,510.00
104	RECTANGLE	1	1,170.00	121,680.00
105	RECTANGLE	1	1,170.00	122,850.00
106	RECTANGLE	1	1,170.00	124,020.00
107	RECTANGLE	1	1,170.00	125,190.00
108	RECTANGLE	1	1,170.00	126,360.00
109	RECTANGLE	1	1,170.00	127,530.00
110	RECTANGLE	1	1,170.00	128,700.00
111	RECTANGLE	1	1,170.00	129,870.00
135	RECTANGLE	1	1,170.00	157,950.00
136	RECTANGLE	1	1,170.00	159,120.00
137	RECTANGLE	1	1,170.00	160,290.00
138	RECTANGLE	1	1,170.00	161,460.00
139	RECTANGLE	1	1,170.00	162,630.00
140	RECTANGLE	1	1,170.00	163,800.00
141	RECTANGLE	1	1,170.00	164,970.00
142	RECTANGLE	1	1,170.00	166,140.00
143	RECTANGLE	1	1,170.00	167,310.00
144	RECTANGLE	1	1,170.00	168,480.00
145	RECTANGLE	1	1,170.00	169,650.00
146	RECTANGLE	1	1,170.00	170,820.00
147	RECTANGLE	1	1,170.00	171,990.00
148	RECTANGLE	1	1,170.00	173,160.00
149	RECTANGLE	1	1,170.00	174,330.00
150	RECTANGLE	1	1,170.00	175,500.00
151	RECTANGLE	1	1,170.00	176,670.00
152	RECTANGLE	1	1,170.00	177,840.00
153	RECTANGLE	1	1,170.00	179,010.00
154	RECTANGLE	1	1,170.00	180,180.00
155	RECTANGLE	1	1,170.00	181,350.00
156	RECTANGLE	1	1,170.00	182,520.00
157	RECTANGLE	1	1,170.00	183,690.00
158	RECTANGLE	1	1,170.00	184,860.00
159	RECTANGLE	1	1,170.00	186,030.00
160	RECTANGLE	1	1,170.00	187,200.00
161	RECTANGLE	1	1,170.00	188,370.00
162	RECTANGLE	1	1,170.00	189,540.00
163	RECTANGLE	1	1,170.00	190,710.00
164	RECTANGLE	1	1,170.00	191,880.00
165	RECTANGLE	1	1,170.00	193,050.00
166	RECTANGLE	1	1,170.00	194,220.00
167	RECTANGLE	1	1,170.00	195,390.00
168	RECTANGLE	1	1,170.00	196,560.00
169	RECTANGLE	1	1,170.00	197,730.00
170	RECTANGLE	1	1,170.00	198,900.00
171	RECTANGLE	1	1,170.00	200,070.00
172	RECTANGLE	1	1,170.00	201,240.00
173	RECTANGLE	1	1,170.00	202,410.00
174	RECTANGLE	1	1,170.00	203,580.00
175	RECTANGLE	1	1,170.00	204,750.00
176	RECTANGLE	1	1,170.00	205,920.00
177	RECTANGLE	1	1,170.00	207,090.00
178	RECTANGLE	1	1,170.00	208,260.00
179	RECTANGLE	1	1,170.00	209,430.00
180	RECTANGLE	1	1,170.00	210,600.00
181	RECTANGLE	1	1,170.00	211,770.00
182	RECTANGLE	1	1,170.00	212,940.00
183	RECTANGLE	1	1,170.00	214,110.00
184	RECTANGLE	1	1,170.00	215,280.00
185	RECTANGLE	1	1,170.00	216,450.00
186	RECTANGLE	1	1,170.00	217,620.00
187	RECTANGLE	1	1,170.00	218,790.00
188	RECTANGLE	1	1,170.00	219,960.00
189	RECTANGLE	1	1,170.00	221,130.00
190	RECTANGLE	1	1,170.00	222,300.00
191	RECTANGLE	1	1,170.00	223,470.00
192	RECTANGLE	1	1,170.00	224,640.00
193	RECTANGLE	1	1,170.00	225,810.00
194	RECTANGLE	1	1,170.00	226,980.00
195	RECTANGLE	1	1,170.00	228,150.00
196	RECTANGLE	1	1,170.00	229,320.00
197	RECTANGLE	1	1,170.00	230,490.00
198	RECTANGLE	1	1,170.00	231,660.00
199	RECTANGLE			