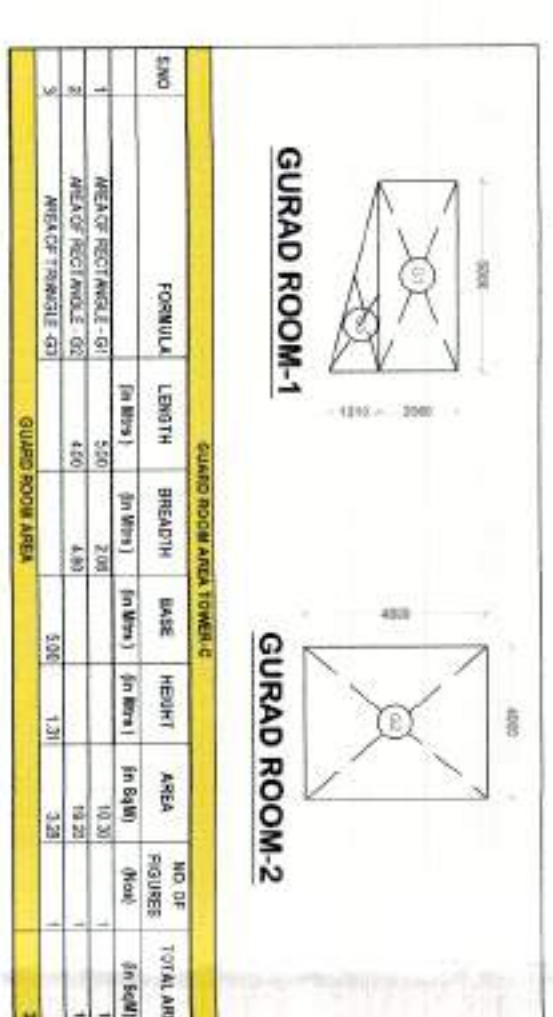
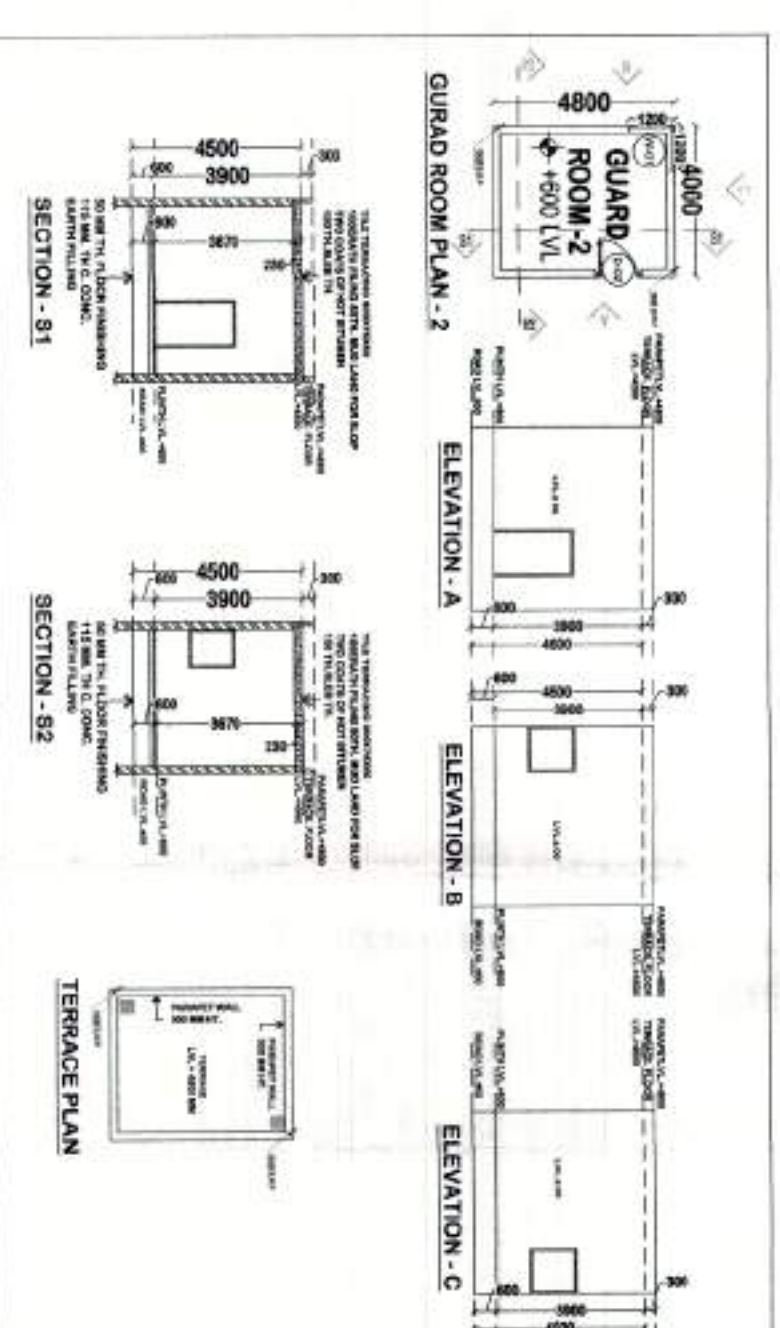
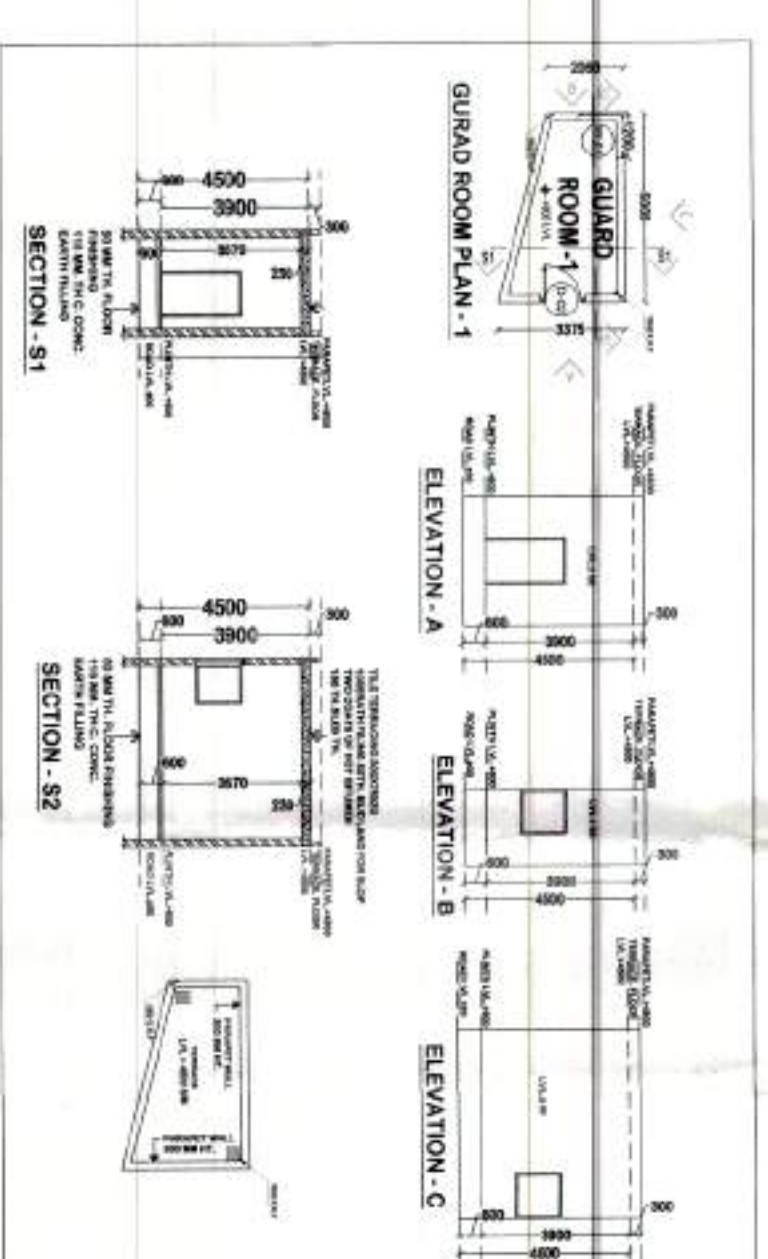
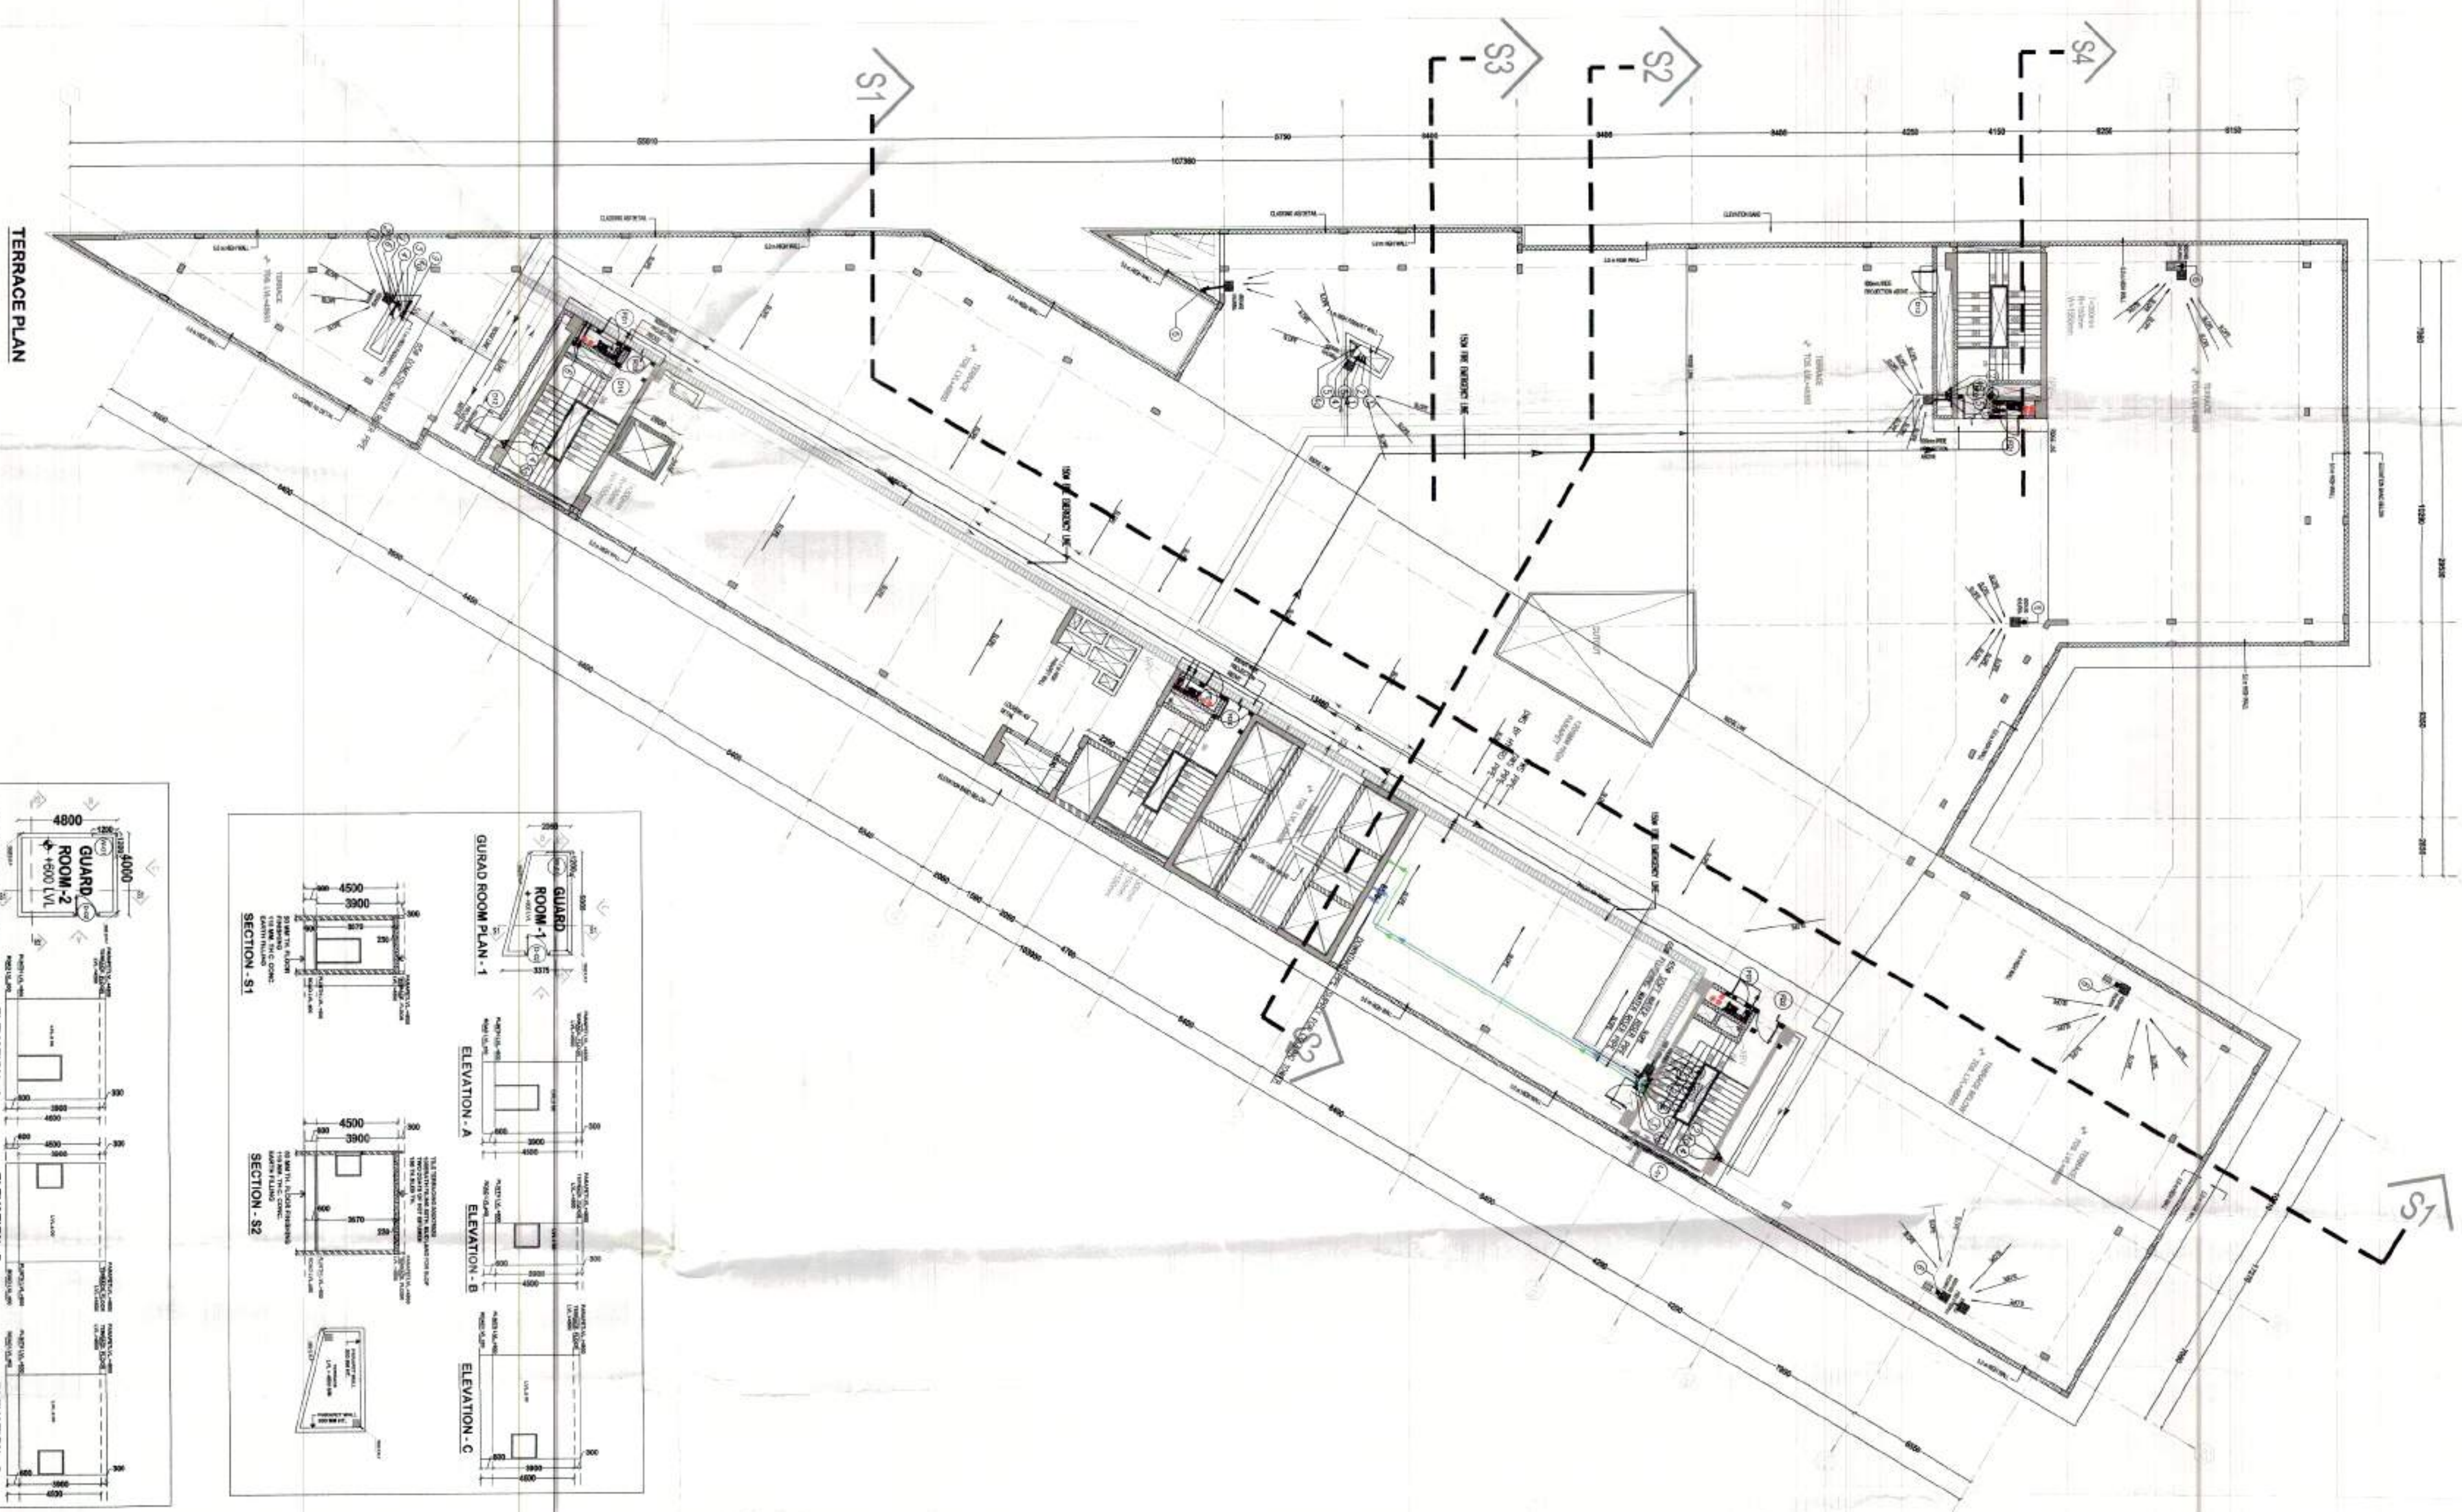


LIFT SCHEDULE				
S.NO.	TYPE	WELL SIZE		REMARK
		WIDTH	DEPTH	
1.	L1	2500	2600	
2.	L2	2500	2600	
3.	L3	2500	2400	
4.	L4	2500	2400	
5.	L5	2500	2400	
6.	L6	2500	2400	
7.	L7	2500	2400	
8.	L8	2500	2400	FIRE ELEVATOR
9.	L9	1900	3000	FIRE ELEVATOR
10.	L10	2000	1700	FIRE ELEVATOR

STAIRCASE SCHEDULE				
S.NO.	TYPE	WIDTH	RISER	TREAD
1.	S1	1550	150	300
2.	S12	1550	150	300
3.	S7	1550	150	300
4.	S14	1550	150	300

REMARK	
FIRE STAIRCASE	
FIRE STAIRCASE	
FIRE STAIRCASE	

DOOR WINDOW SPECIFICATIONS					
S/N	DOOR TYPE	OPENING WIDTH	OPENING HEIGHT	S/L	L/W
1	D02	1300	2100	0	2
2	D04	1000	2000	0	2
3	D12	1160	1800	055	2
4	D12	800	800	050	2
5	D14	1050	1550	000	2
6	D15	1000	1500	000	2
7	D16	800	2000	0	2
8	D17	1000	2000	0	2
9	D02	1000	2000	0	2
10	D03	1000	2000	0	2
11	D05	1200	2000	0	2
12	F01	800	2000	000	2
13	F02	1200	2400	0	2

LEADS	LOCATION	VEGETATION
1.	1,000' SOUT. & WEST PINE	1
2.	1,000' SOUT. & WEST PINE	2
3.	1,000' WEST & WEST PINE	3
4.	1,000' SOUT. SPRINGDALE - WEST PINE	4
5.	1,000' SOUT. & WEST PINE	5
6.	1,000' WEST & WEST PINE	6
7.	1,000' WEST & WEST PINE	7
8.	500' WEST PINE & WEST BOUND	8
9.	600' SOUT. PINE FOR BIRCHAL TRAP	9
10.	1,000' BOUNDARY PINE	10
11.	1,000' WEST & WEST PINE	11
12.	1,000' WEST & WEST PINE	12
13.	1,000' WEST & WEST PINE	13
330.	1,000' WEST & WEST PINE	330
331.	1,000' WEST &	

NOTES:

[illegible]

KEY PLAN

LOCATION PL

PROJECT:-
ZONING PLAN OF CYBER PARK COLONY
MEASURING 8.356 ACRES (LICENCE NO. 86 C
2010 DATE 23.10.2010) IN SECTOR -62 GURGA
MANESAR URBAN COMPLEX BEING DEVELOPE
BY BAAKIR REAL ESTATES PVT. LTD. IN
COLLABORATION WITH DLF NEW GURGAON
OFFICES DEVELOPERS PVT. LTD

DATE = _____

SCALE



DRAWN BY ■ KASHMIR

ARCHITECTS :
DESIGN DYNAMICS INDIA PVT. LTD
ARCHITECTS, INTERIOR DESIGNERS & PLANNERS
105, VJAY NIKAR, SUDAKSH ROAD, SECTOR-30, GURGAO
T-911971 8004400. E-MAIL: info@ddi.in

ARCHITECT'S SIG.

OWNER'S SIGNATURE _____

TERRACE PLAN, GURAD ROOM, MUMTY, LIFT & AREA DIAGRAM

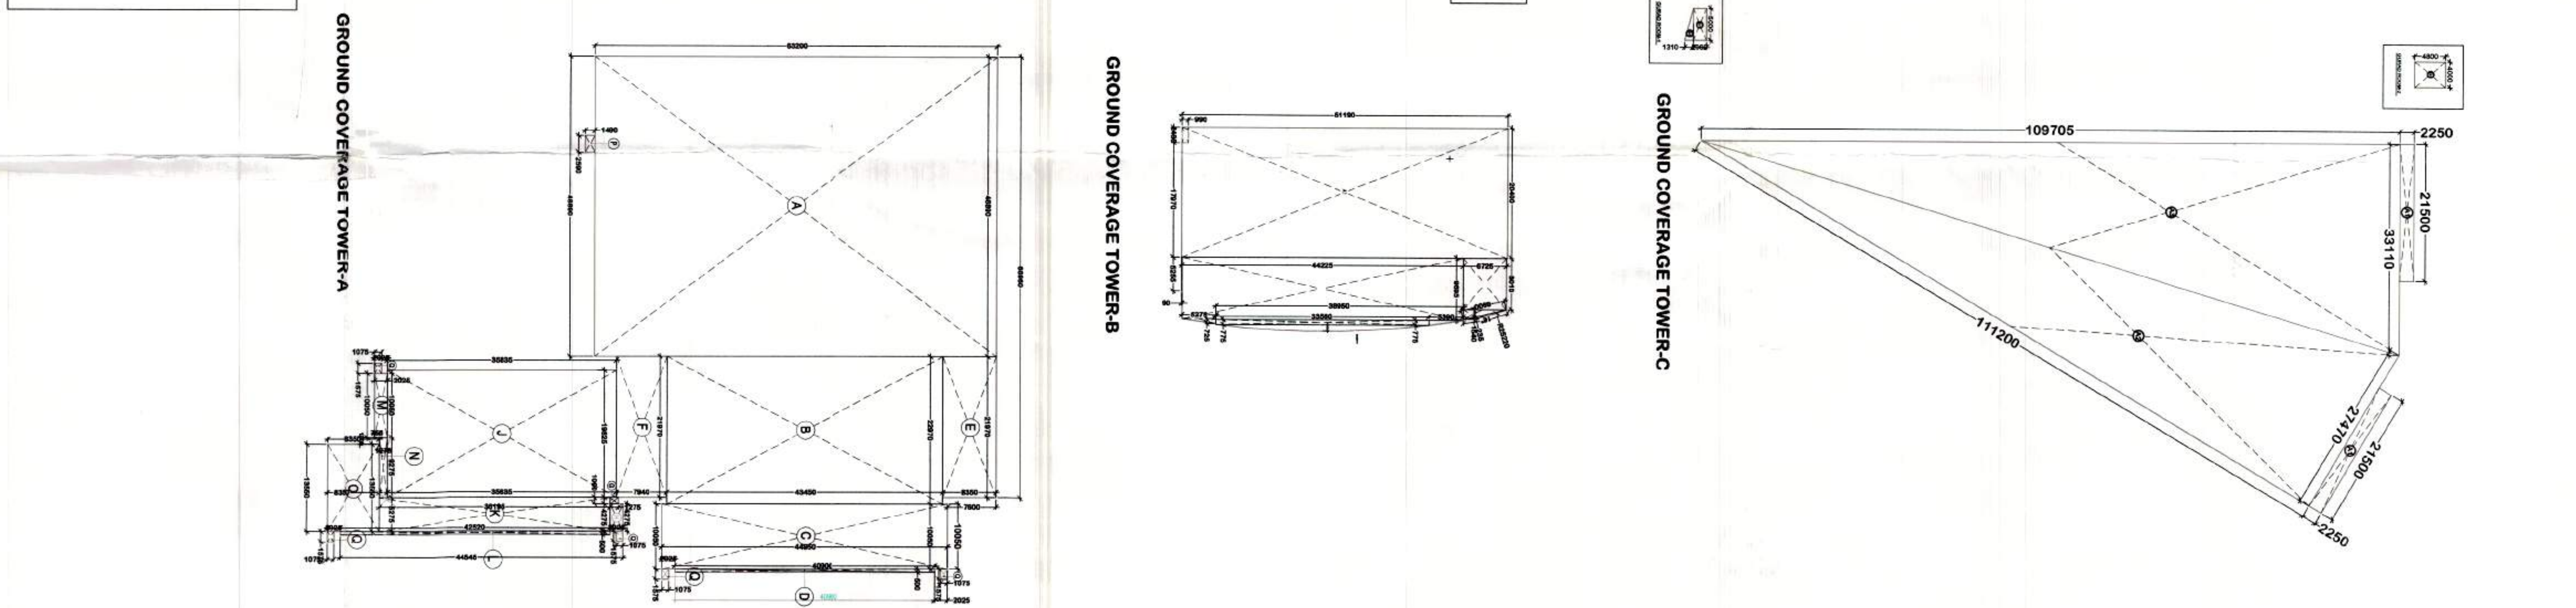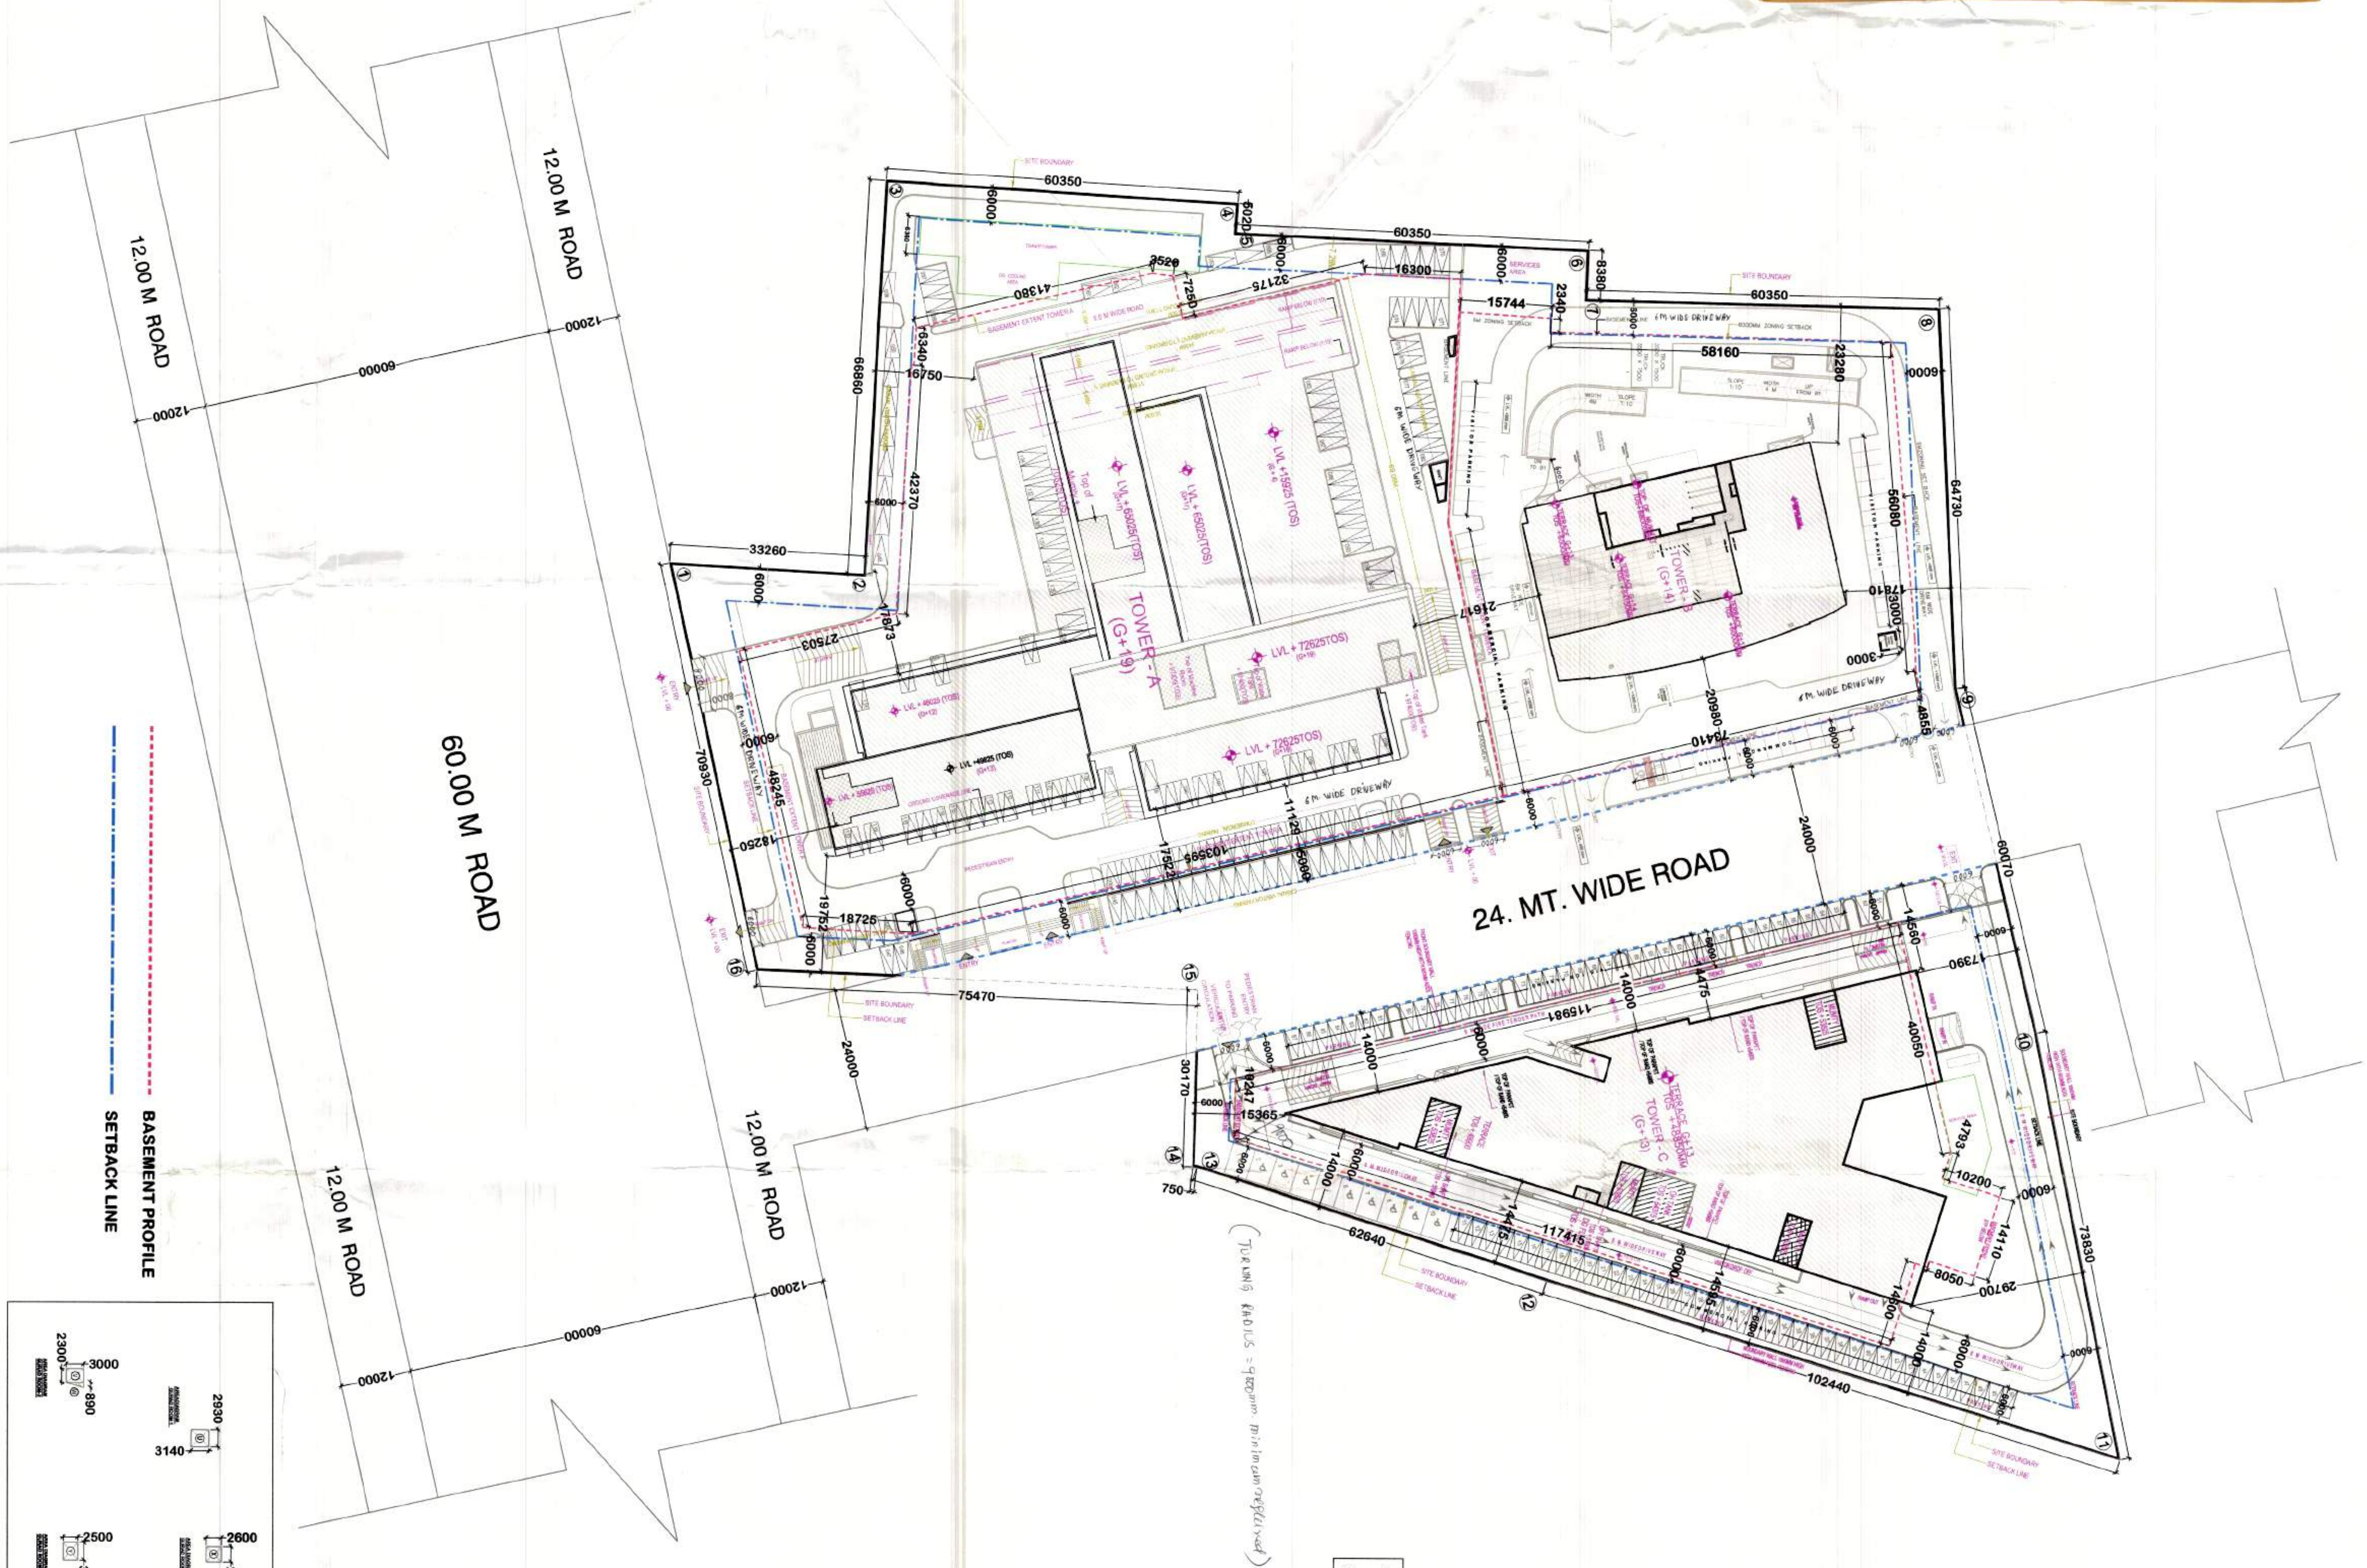

Building Contents		Description	Sign	
No.				
1.0	Total Red Area (see Zoning)		2315.479	
1.1	Ground Cover Coverage @ 8 % of Total Area		69.92446	
1.2	Permeable P.A.R. (1% Commercial)		15204.919	
1.3	17' x 4' x 2'0"		3247.919	
1.4	17' x 4' x 2'0"		18737.487	
1.5	Commercial Sign @ 3 %		5328.629	
1.6	Commercial Sign @ 3 %		1532.719	
1.7	Commercial Sign @ 3 %		8233.939	
1.8	Commercial Sign @ 3 %		2101.429	
1.9	Commercial Sign @ 3 %		8733.939	
2.0	Total P.A.R. AREA ACQUIRED (TOWER WITHIN)		2028.632	
2.1	Tower A		1796.144	
2.2	Tower B		1796.144	
2.3	Tower C		1796.144	
2.4	Total other P.A.R. AREA		1796.144	
Grand Coverage Calculation				
4.1	Ground Cover Coverage	69.92446		
4.2	Permeable P.A.R. (1% Commercial)	15204.919		
4.3	17' x 4' x 2'0"	3247.919		
4.4	17' x 4' x 2'0"	18737.487		
TOTAL GROUND COVERAGE ACQUIRED (sqm)			32.444	
P.A.R. Calculation				
Commercial P.A.R. Area				
8.1	Description	Tower A (Sign)	8691.420	
8.2	Tower B (Sign)	8691.420		
8.3	Tower C (Sign)	8691.420		
8.4	Tower D (Sign)	8691.420		
8.5	Tower E (Sign)	8691.420		
8.6	Tower F (Sign)	8691.420		
8.7	Tower G (Sign)	8691.420		
8.8	Tower H (Sign)	8691.420		
8.9	Tower I (Sign)	8691.420		
8.10	Tower J (Sign)	8691.420		
8.11	Tower K (Sign)	8691.420		
8.12	Tower L (Sign)	8691.420		
8.13	Tower M (Sign)	8691.420		
8.14	Tower N (Sign)	8691.420		
8.15	Tower O (Sign)	8691.420		
8.16	Tower P (Sign)	8691.420		
8.17	Tower Q (Sign)	8691.420		
8.18	Tower R (Sign)	8691.420		
8.19	Tower S (Sign)	8691.420		
8.20	Tower T (Sign)	8691.420		
8.21	Tower U (Sign)	8691.420		
8.22	Tower V (Sign)	8691.420		
8.23	Tower W (Sign)	8691.420		
8.24	Tower X (Sign)	8691.420		
8.25	Tower Y (Sign)	8691.420		
8.26	Tower Z (Sign)	8691.420		
8.27	Tower AA (Sign)	8691.420		
8.28	Tower AB (Sign)	8691.420		
8.29	Tower AC (Sign)	8691.420		
8.30	Tower AD (Sign)	8691.420		
8.31	Tower AE (Sign)	8691.420		
8.32	Tower AF (Sign)	8691.420		
8.33	Tower AG (Sign)	8691.420		
8.34	Tower AH (Sign)	8691.420		
8.35	Tower AI (Sign)	8691.420		
8.36	Tower AJ (Sign)	8691.420		
8.37	Tower AK (Sign)	8691.420		
8.38	Tower AL (Sign)	8691.420		
8.39	Tower AM (Sign)	8691.420		
8.40	Tower AN (Sign)	8691.420		
8.41	Tower AO (Sign)	8691.420		
8.42	Tower AP (Sign)	8691.420		
8.43	Tower AQ (Sign)	8691.420		
8.44	Tower AR (Sign)	8691.420		
8.45	Tower AS (Sign)	8691.420		
8.46	Tower AT (Sign)	8691.420		
8.47	Tower AU (Sign)	8691.420		
8.48	Tower AV (Sign)	8691.420		
8.49	Tower AW (Sign)	8691.420		
8.50	Tower AX (Sign)	8691.420		
8.51	Tower AY (Sign)	8691.420		
TOTAL P.A.R. AREA ACQUIRED (TOWER WITHIN)				20

[illegible]

NO.	REMARKS
1	1. SHOW ROOM & WAIT TIME
2	2. SHOW ROOM & WAIT TIME
3	3. SHOW ROOM & WAIT TIME
100	100. SHOW ROOM & WAIT TIME

NOTES:-
1. ALL DIMENSIONS ARE TO FACE UNLESS SPECIFIED OTHERWISE.
2. ALL WALLS ARE 200MM THICK UNLESS SPECIFIED OTHERWISE.
3. ALL FLOORS ARE 150MM THICK UNLESS SPECIFIED OTHERWISE.
4. ALL ROOFS ARE 150MM THICK UNLESS SPECIFIED OTHERWISE.
5. ALL STAIRS ARE 150MM THICK UNLESS SPECIFIED OTHERWISE.
6. ALL LIFT SHAFTS ARE 150MM THICK UNLESS SPECIFIED OTHERWISE.
7. ALL SERVICE AREAS ARE 150MM THICK UNLESS SPECIFIED OTHERWISE.
8. ALL TOILETS ARE 150MM THICK UNLESS SPECIFIED OTHERWISE.
9. ALL KITCHENS ARE 150MM THICK UNLESS SPECIFIED OTHERWISE.
10. ALL BED ROOMS ARE 150MM THICK UNLESS SPECIFIED OTHERWISE.
11. ALL BATHS ARE 150MM THICK UNLESS SPECIFIED OTHERWISE.
12. ALL BALCONIES ARE 150MM THICK UNLESS SPECIFIED OTHERWISE.
13. ALL TERRACES ARE 150MM THICK UNLESS SPECIFIED OTHERWISE.
14. ALL PARKING AREAS ARE 150MM THICK UNLESS SPECIFIED OTHERWISE.
15. ALL DRIVEWAYS ARE 150MM THICK UNLESS SPECIFIED OTHERWISE.
16. ALL ENTRANCES ARE 150MM THICK UNLESS SPECIFIED OTHERWISE.
30. ALL EXITS ARE 150MM THICK UNLESS SPECIFIED OTHERWISE.


PROJECT:-
ZONING PLAN OF CYBER PARK COLONY
MEASURING 8.356 ACRES (LICENCE NO. 86 OF
2010 DATE 23.10.2010) IN SECTOR-42 GUGUNGAON
MANESAR URBAN COMPLEX BEING DEVELOPED
BY BAKAR REAL ESTATES PVT. LTD. IN
COLLABORATION WITH DLF NEW GUGUNGAON
OFFICES DEVELOPERS PVT. LTD

DATE:-
SCALE:- 1:500
JOB NO.:-
DRAWN BY:- AKASH KUMAR
CHECKED BY:-
APPROVED BY:-
PROJECT:-
ZONING PLAN OF CYBER PARK COLONY
MEASURING 8.356 ACRES (LICENCE NO. 86 OF
2010 DATE 23.10.2010) IN SECTOR-42 GUGUNGAON
MANESAR URBAN COMPLEX BEING DEVELOPED
BY BAKAR REAL ESTATES PVT. LTD. IN
COLLABORATION WITH DLF NEW GUGUNGAON
OFFICES DEVELOPERS PVT. LTD

ARCHITECTS:-
MANOJ KUMAR INDIA PVT. LTD.
ARCHITECTS, INTERIOR DESIGNERS & PLANNERS
B-10, WATSON, SIKANDRA ROAD, SECTOR-3, GUGUNGAON
NEW DELHI-110028
This drawing is the property of the architect
& shall not be used, reproduced
or transmitted in any form or by any means
without the prior written permission of the architect.

OWNERS SIG.
MANOJ KUMAR INDIA PVT. LTD.
B-10, WATSON, SIKANDRA ROAD, SECTOR-3, GUGUNGAON
NEW DELHI-110028

SHEET TITLE:-
GROUND FLOOR PLAN &
AREA DIAGRAM

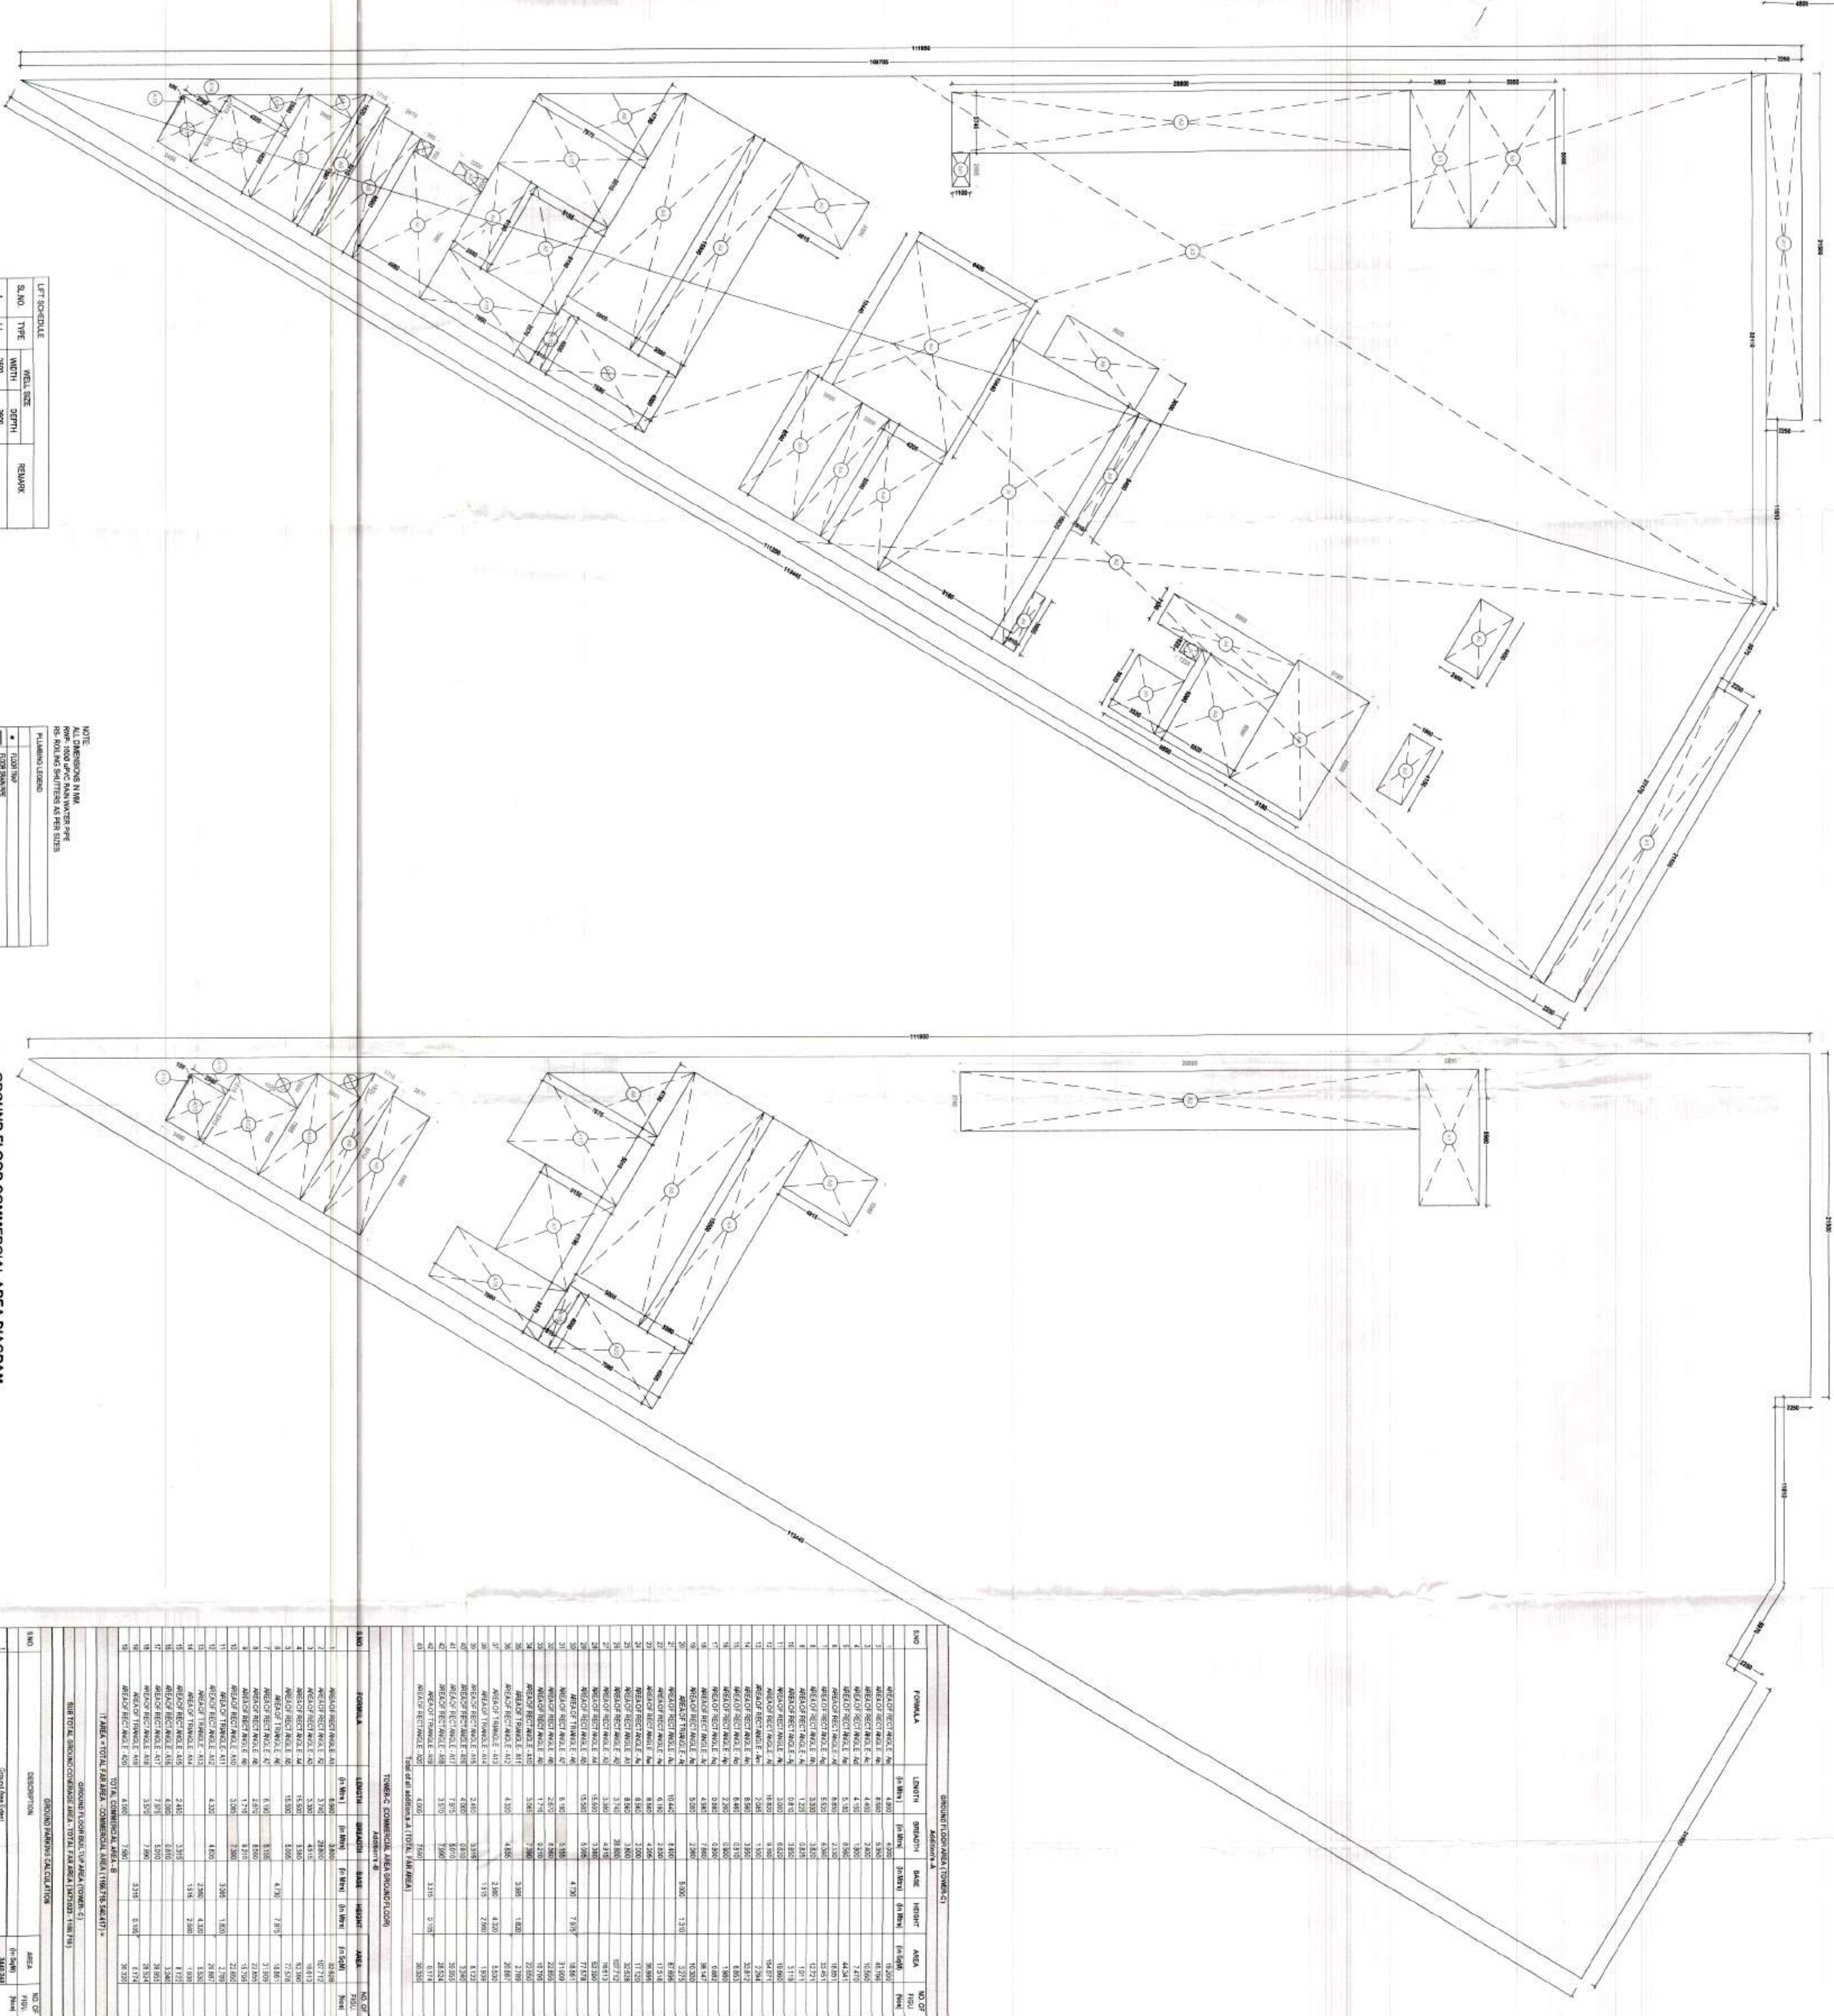


FAR AREA DIAGRAM
TOWER-C

SL.NO.	TYPE	AREA (SQ. MTR.)	REMARKS
1	1.1	2500	2500
2	1.2	2500	2500
3	1.3	2500	2500
4	1.4	2500	2500
5	1.5	2500	2500
6	1.6	2500	2500
7	1.7	2500	2500
8	1.8	2500	2500
9	1.9	2500	2500
10	1.10	2500	2500
11	1.11	2500	2500
12	1.12	2500	2500
13	1.13	2500	2500
14	1.14	2500	2500
15	1.15	2500	2500
16	1.16	2500	2500
17	1.17	2500	2500
18	1.18	2500	2500
19	1.19	2500	2500
20	1.20	2500	2500

SL.NO.	DOOR TYPE	OPENING WIDTH (MM)	OPENING HEIGHT (MM)	SILL	LINTEL
1	D01	1200	2100	0	2100
2	D02	1200	2400	0	2400
3	D03	1100	1500	1500	2400
4	D04	1100	900	1500	2400
5	D05	600	900	1500	2400
6	D06	1100	1500	900	2400
7	D07	700	1500	900	2400
8	D08	800	2400	0	2400
9	D09	1000	2400	0	2400
10	D10	800	1900	300	2100
11	D11	800	1900	300	2100
12	D12	1000	2400	0	2400
13	D13	800	2400	0	2400
14	D14	2700	2400	0	2400
15	D15	2700	2400	0	2400
16	D16	2000	2400	0	2400
17	D17	2000	2400	0	2400
18	D18	1000	2400	0	2400


GROUND FLOOR PLAN
TOWER-C

NOTE:-
1. ALL DIMENSIONS ARE TO FACE UNLESS SPECIFIED OTHERWISE.
2. ALL WALLS ARE 200MM THICK UNLESS SPECIFIED OTHERWISE.
3. ALL FLOORS ARE 150MM THICK UNLESS SPECIFIED OTHERWISE.
4. ALL ROOFS ARE 150MM THICK UNLESS SPECIFIED OTHERWISE.
5. ALL STAIRS ARE 150MM THICK UNLESS SPECIFIED OTHERWISE.
6. ALL LIFT SHAFTS ARE 150MM THICK UNLESS SPECIFIED OTHERWISE.
7. ALL SERVICE AREAS ARE 150MM THICK UNLESS SPECIFIED OTHERWISE.
8. ALL TOILETS ARE 150MM THICK UNLESS SPECIFIED OTHERWISE.
9. ALL KITCHENS ARE 150MM THICK UNLESS SPECIFIED OTHERWISE.
10. ALL BED ROOMS ARE 150MM THICK UNLESS SPECIFIED OTHERWISE.
11. ALL BATHS ARE 150MM THICK UNLESS SPECIFIED OTHERWISE.
12. ALL BALCONIES ARE 150MM THICK UNLESS SPECIFIED OTHERWISE.
13. ALL TERRACES ARE 150MM THICK UNLESS SPECIFIED OTHERWISE.
14. ALL PARKING AREAS ARE 150MM THICK UNLESS SPECIFIED OTHERWISE.
15. ALL DRIVEWAYS ARE 150MM THICK UNLESS SPECIFIED OTHERWISE.
16. ALL ENTRANCES ARE 150MM THICK UNLESS SPECIFIED OTHERWISE.
17. ALL EXITS ARE 150MM THICK UNLESS SPECIFIED OTHERWISE.

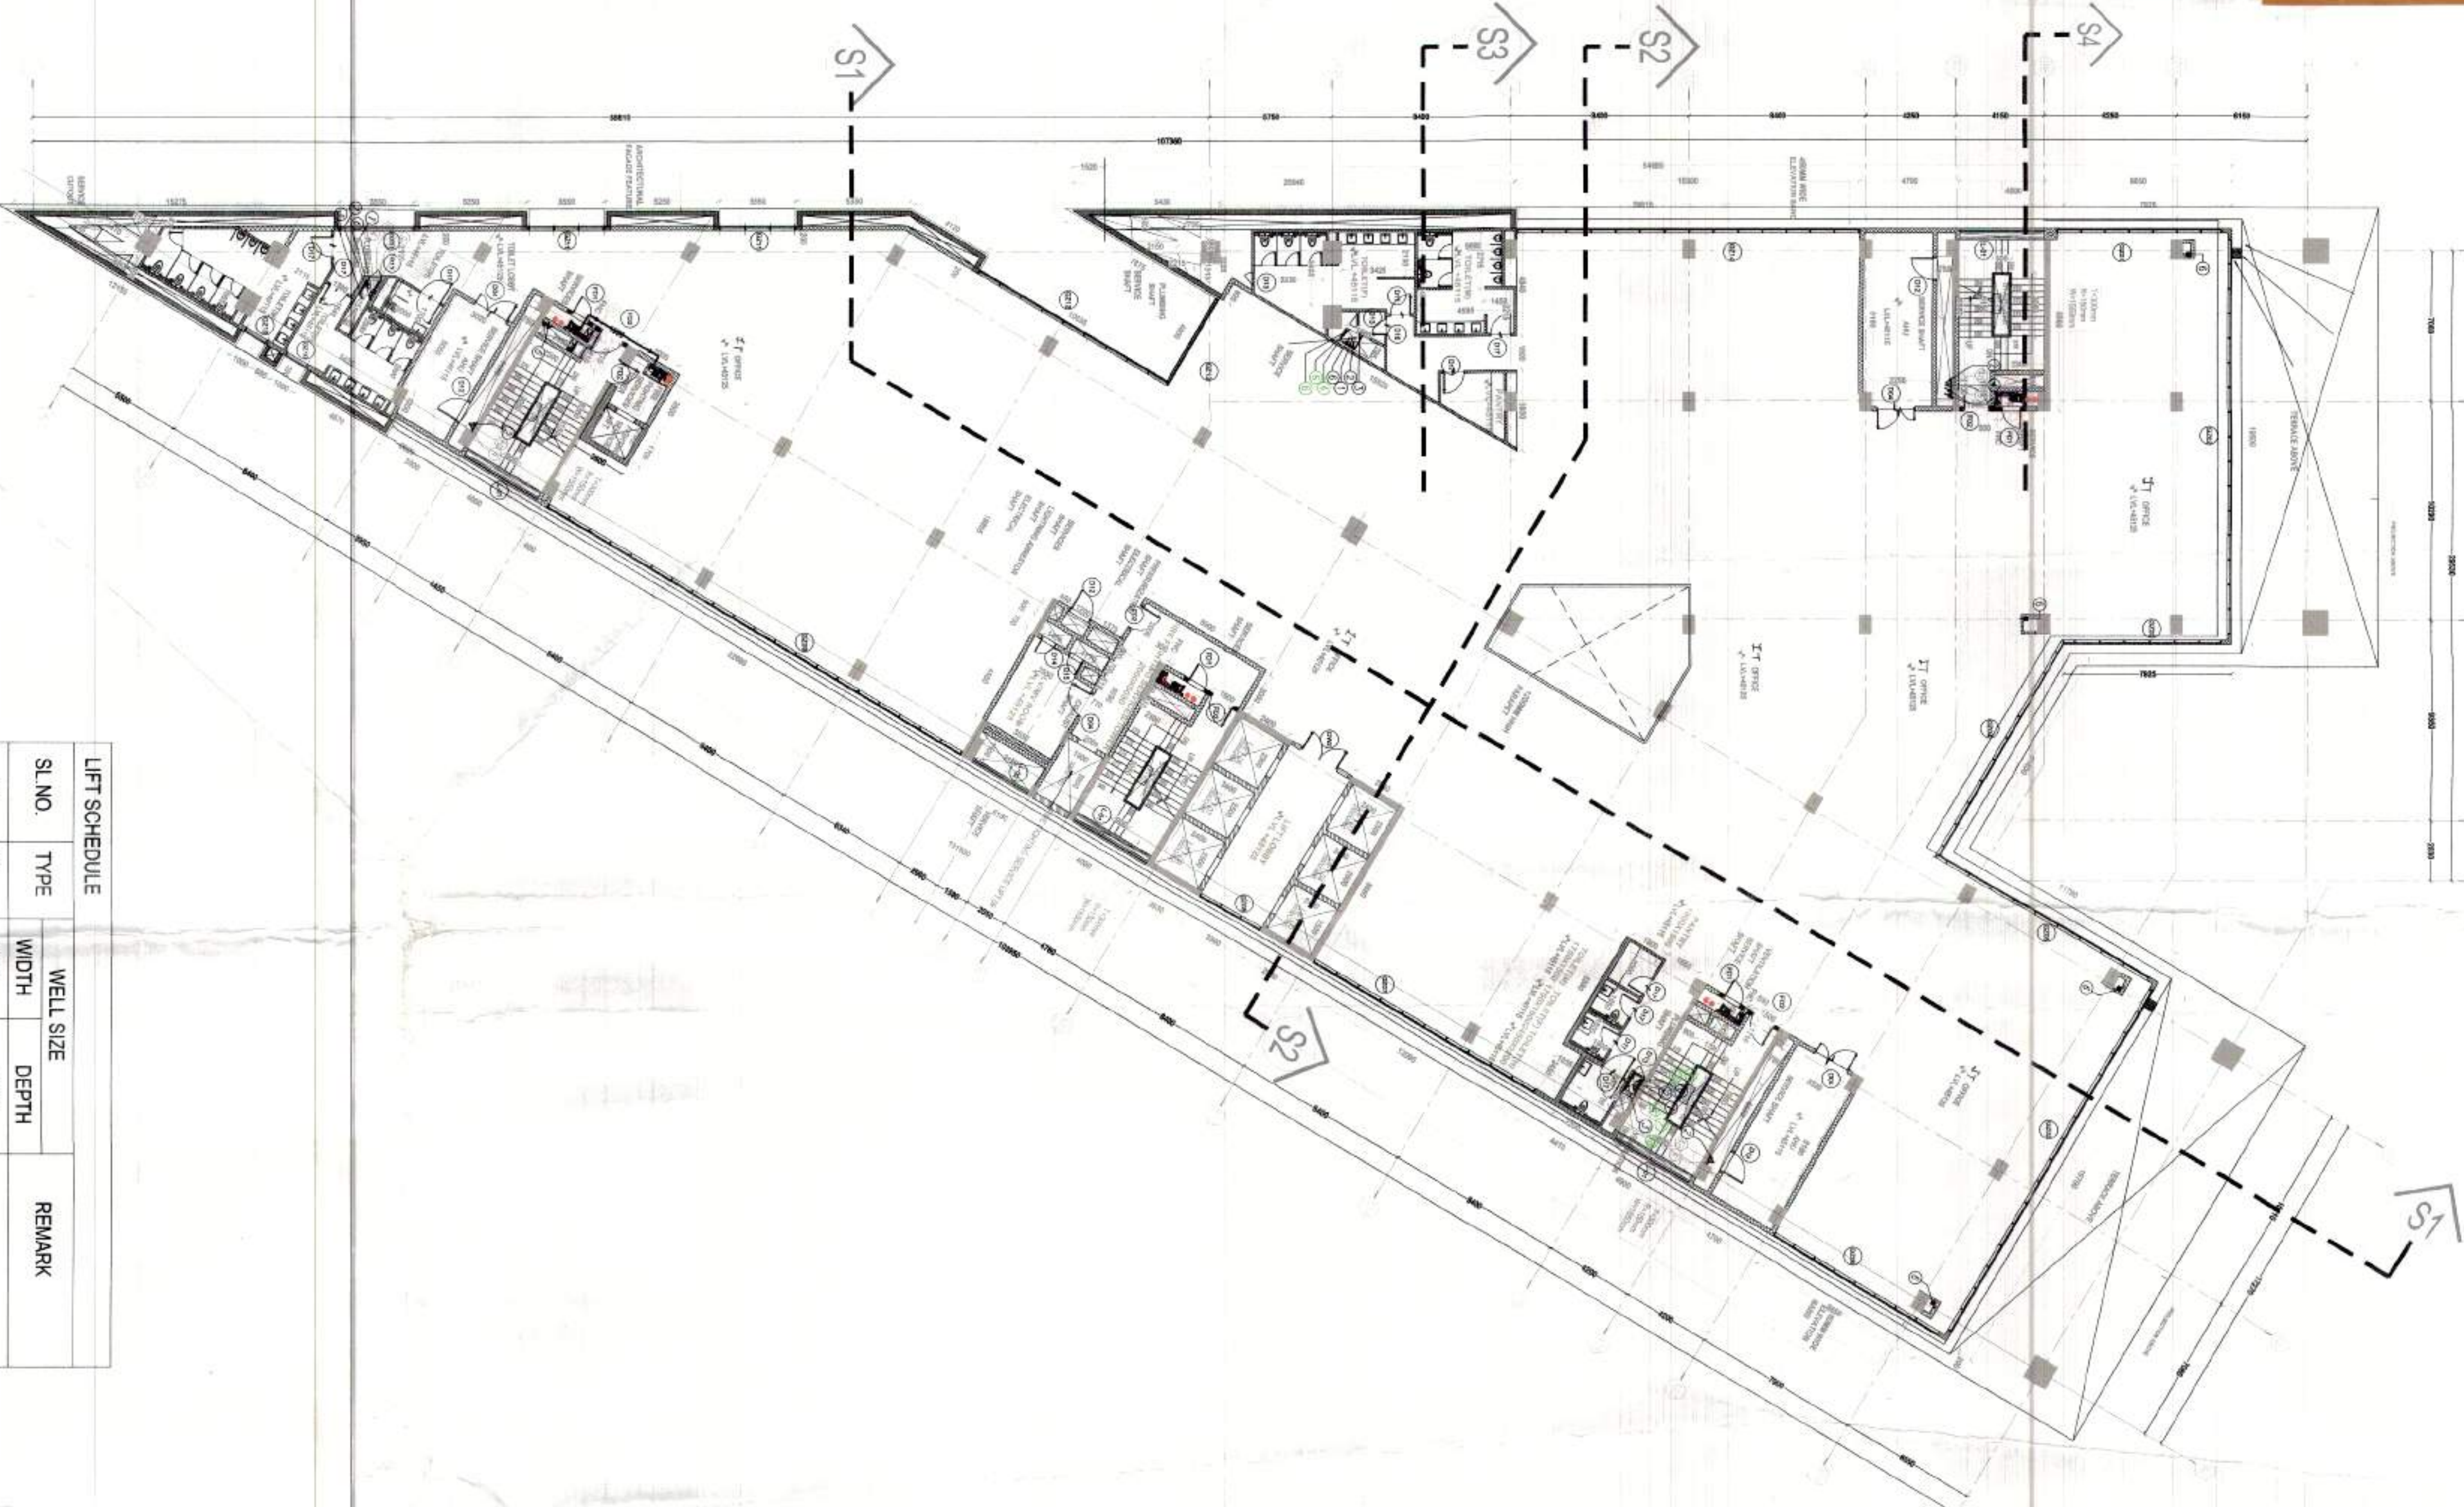


LIFT SCHEDULE				
SL NO	TYPE	WELL SIZE		REMARK
		WIDTH	DEPTH	
1.	L1	2500	2600	
2.	L2	2500	2600	
3.	L3	2500	2400	
4.	L4	2500	2400	
5.	L5	2500	2400	
6.	L6	2500	2400	
7.	L7	2500	2400	
8.	L8	2500	2400	
9.	L9	1900	3000	FIRE ELEVATOR
10.	L10	2000	1100	FIRE ELEVATOR

STAIRCASE SCHEDULE					
SL NO	TYPE	WIDTH	RISE	TREAD	REMARK
1.	ST1	1550	150	300	
2.	ST2	1550	150	300	FIRE STAIRCASE
3.	ST3	1550	150	300	FIRE STAIRCASE
4.	ST4	1550	150	300	FIRE STAIRCASE

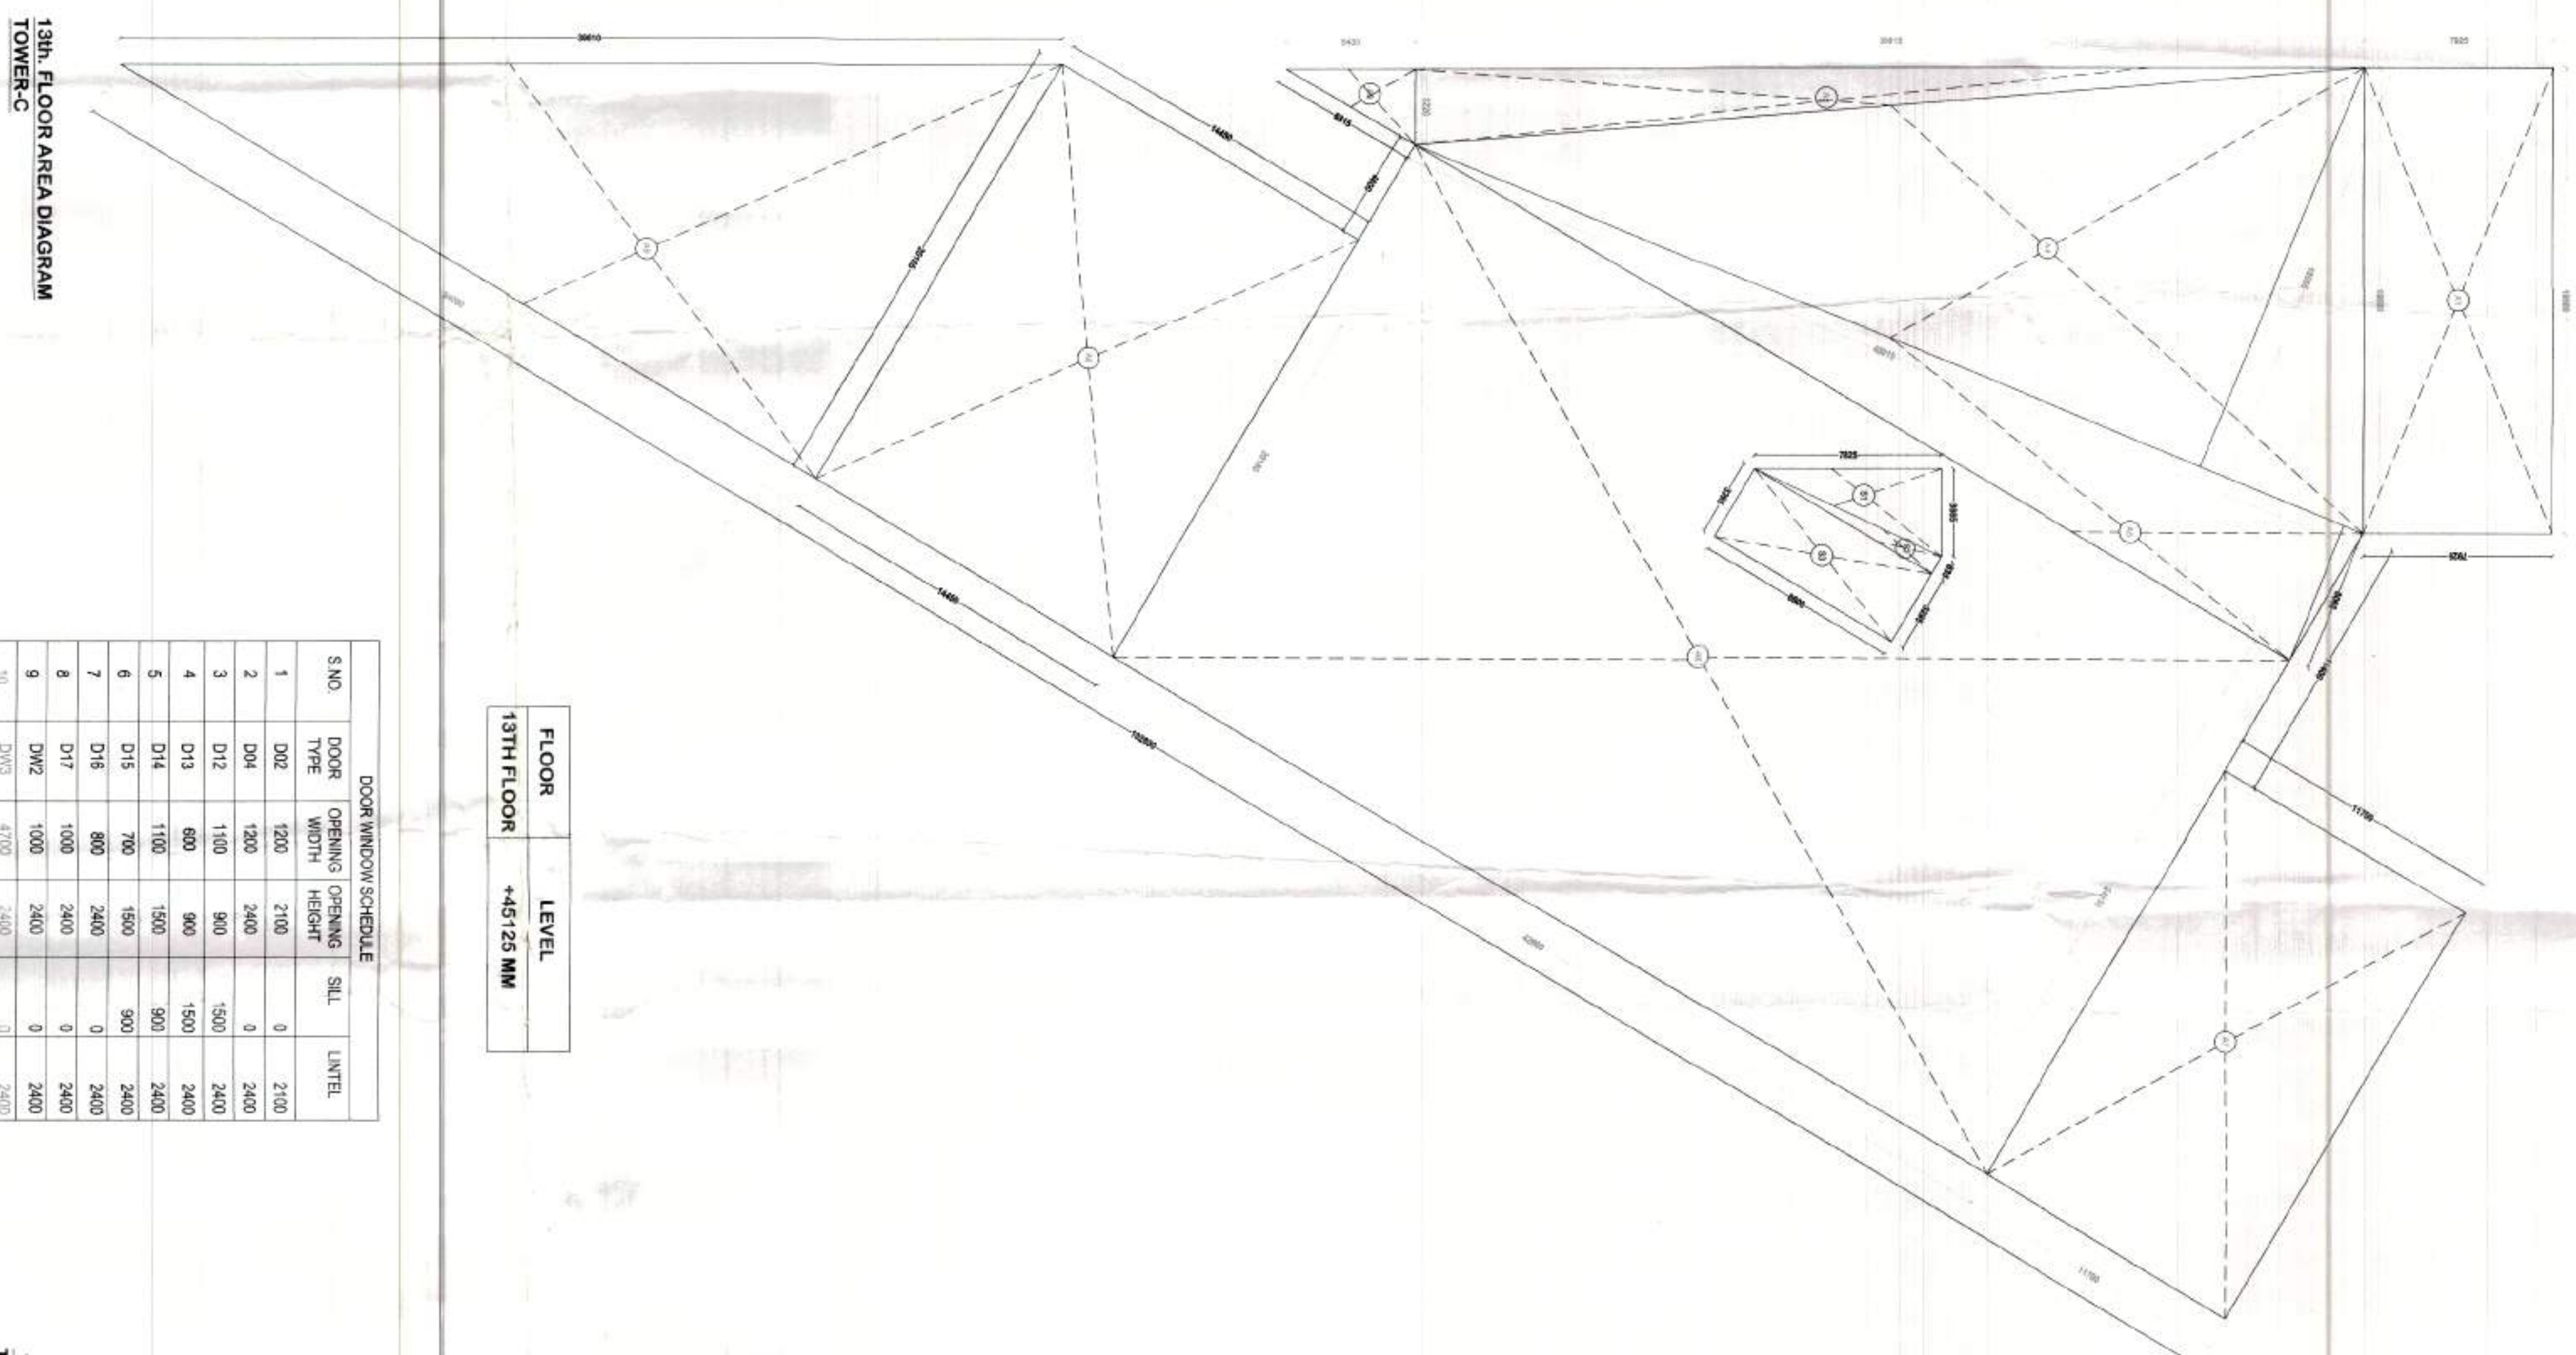

FLOOR	LEVEL
13TH FLOOR	+45125 MM

S.NO		DOOR WIDTHS & SPOULE				SILL	LINTEL
DOOR TYPE	OPENING TYPE	WIDTH	HEIGHT				
1	302	1200	2100	0	2100	0	
2	304	1000	2400	0	2400	0	
3	312	1100	900	1500	2400	1500	
4	313	600	900	1500	2400	1500	
5	314	1100	1500	1500	2400	1500	
6	315	700	1500	900	2400	900	
7	316	800	2400	0	2400	0	
8	317	1000	2400	0	2400	0	
9	322	1000	2400	0	2400	0	
10	323	1000	2400	0	2400	0	
11	325	1200	2400	0	2400	2400	
12	326	1200	2400	0	2400	2400	
13	327	1200	2400	0	2400	2400	
GLAZING							
14	3281	7750	1500	1500	800	2100	
15	3282	18175	1000	1500	800	2100	
16	3283	72710	1500	1500	800	2100	
17	3284	9145	1500	1500	800	2100	
18	3285	11200	1500	1500	800	2100	
19	3286	95800	1500	1500	800	2100	
20	3287	19500	1500	1500	800	2100	
21	3288	22565	1500	1500	800	2100	
22	3289	33500	1500	1500	800	2100	
23	3290	19000	-	0	0	0	
24	3291	38500	-	0	0	0	
25	3292	102500	-	0	0	0	
26	3293	42100	0	0	0	0	
27	3294	16500	1500	1500	800	2100	
LOANSIES							
28	1-10	3000	1500	800	2100	0	
29	1-10	3000	1500	800	2100	0	

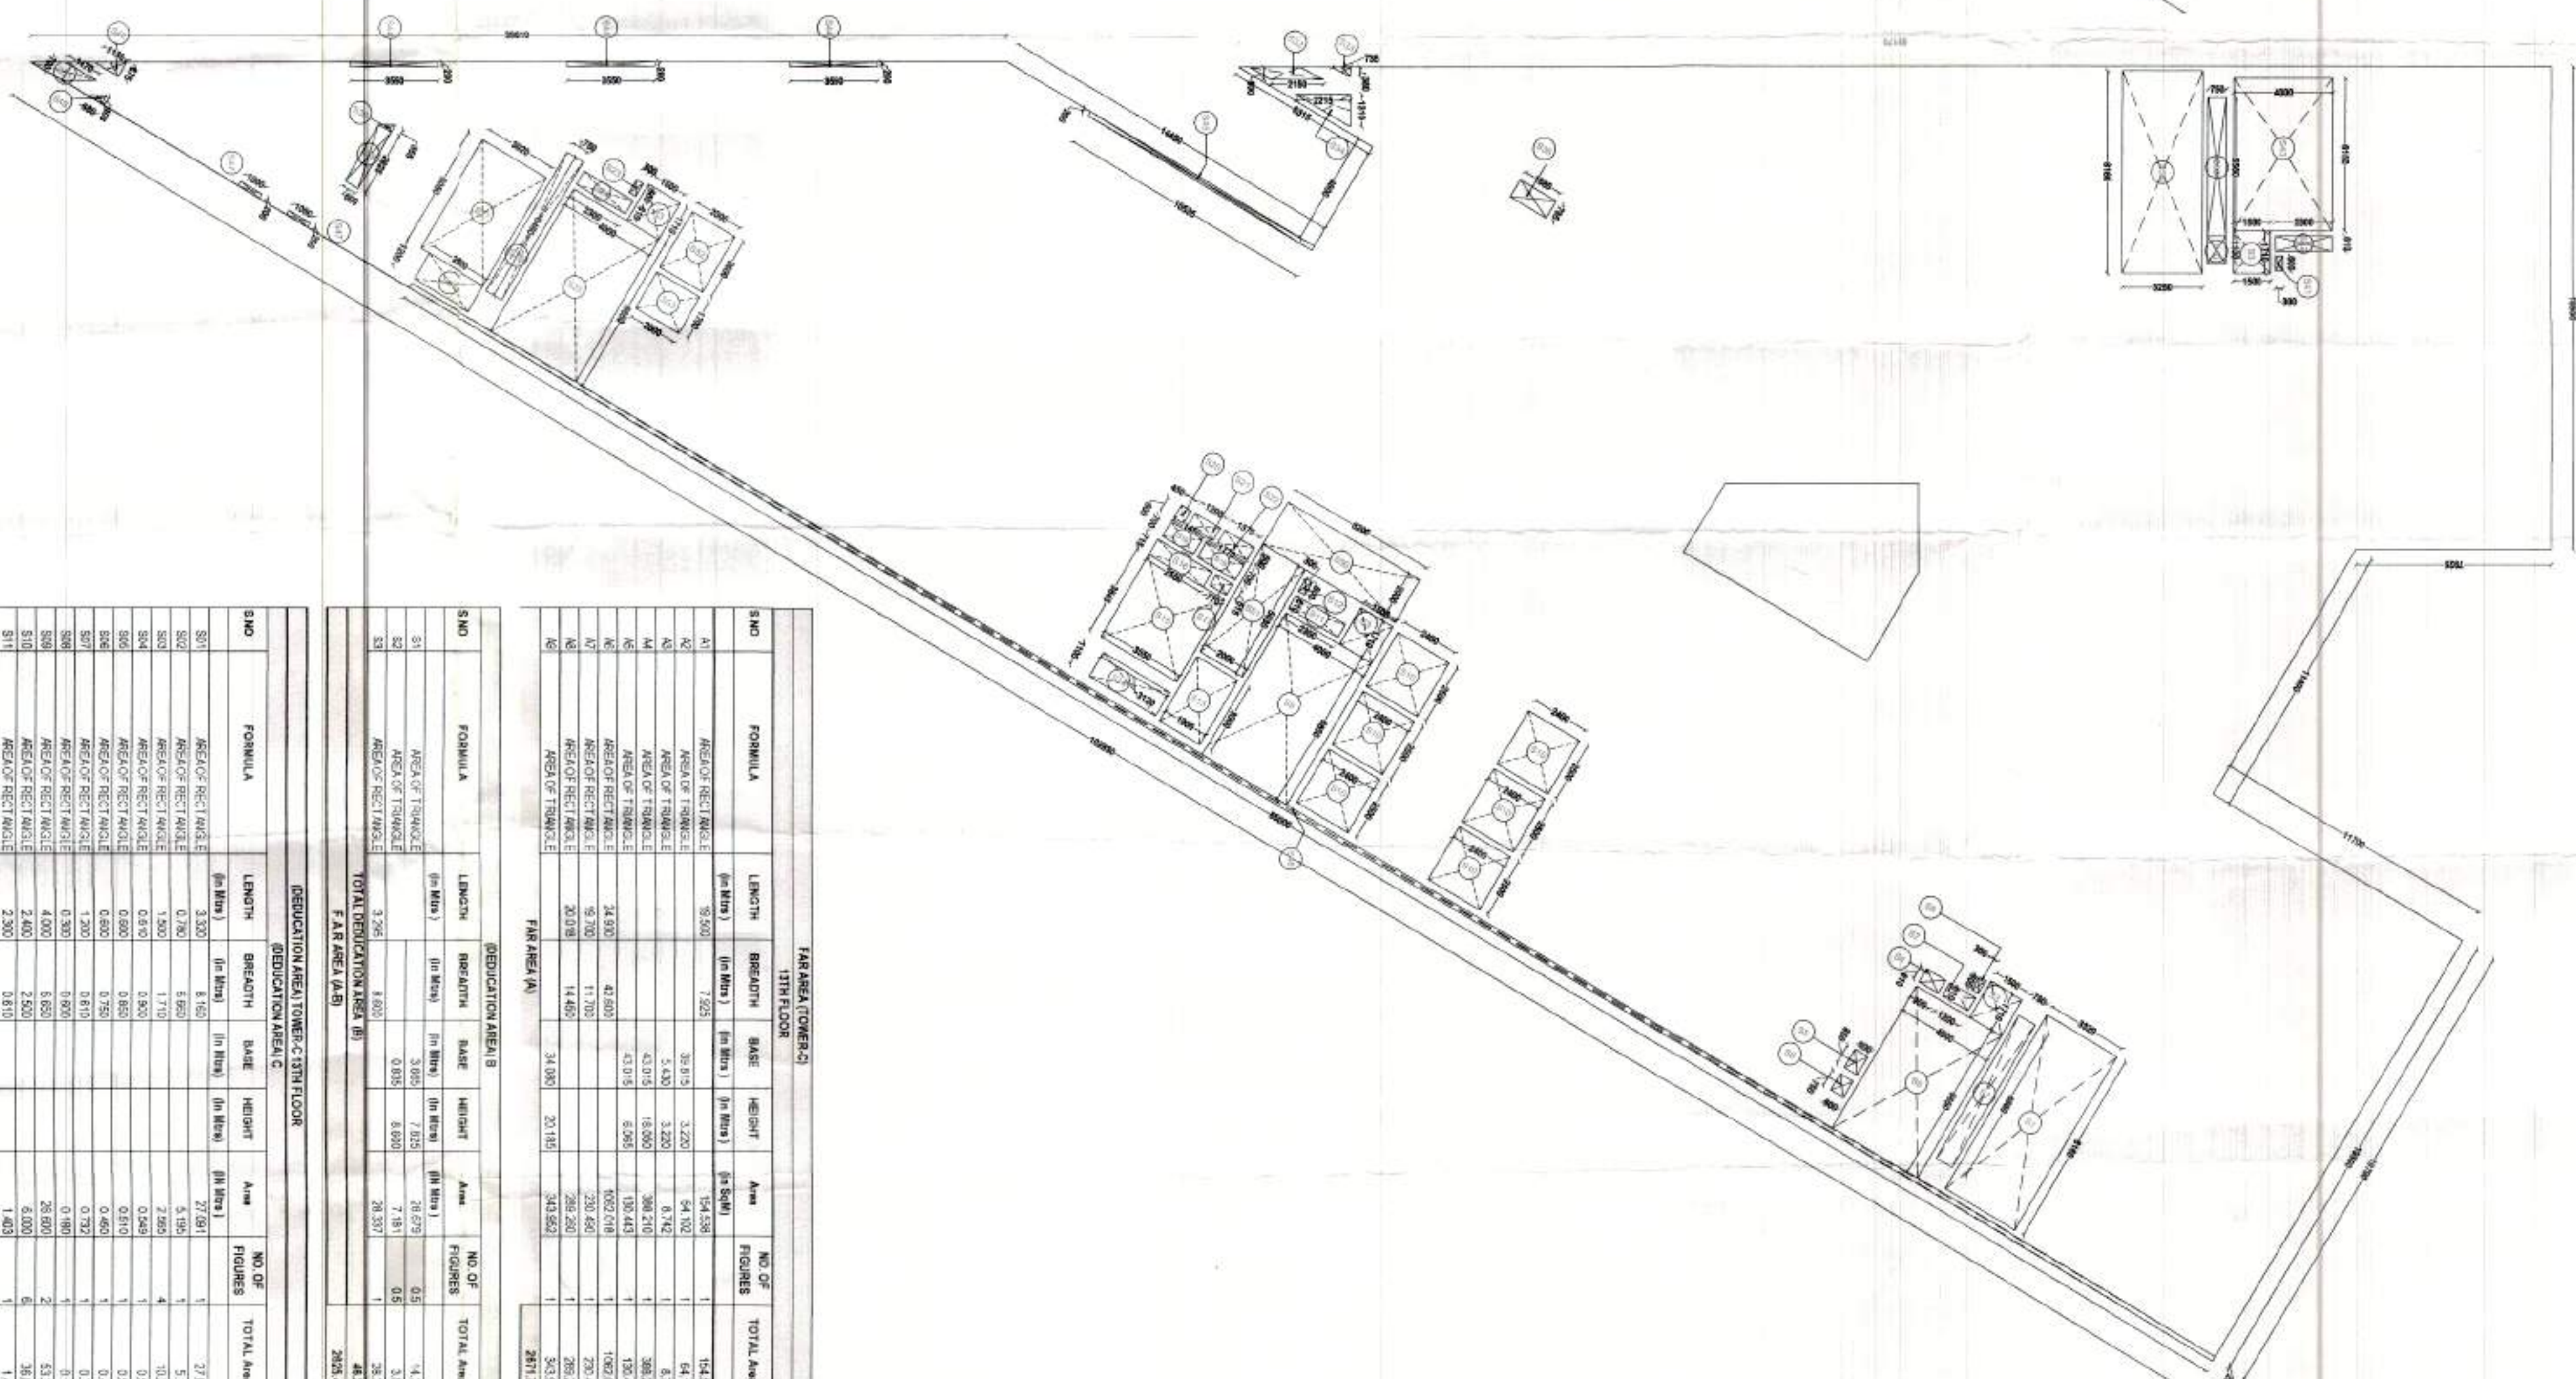[illegible]

S.NO	FORMULA	BIOGEOCHEMICAL DATA					TOTAL AMOUNT
		LENGTH (m) (Mg)	BIOGENTH (g) (Mg)	BIOMASS (g) (Mg)	HEIGHT (m) (Mg)	AREA (sq) (Mg)	
01	AREA OF FANGLAND	1.500	0.005	7.500	26.500	65	14
02	AREA OF FANGLAND	1.500	0.005	7.500	19.100	05	3
03	AREA OF FANGLAND	1.500	0.005	7.500	24.300	1	25
TOTAL (BIOGEOCHEMICAL DATA)							42

GEOGRAPHIC AREA C										TOTAL AREA	
SNO	FACILITY	LUNGS	SQUAD		REPORT		AGE	NO OF PHONES	TOTAL AREA	SQUAD	
			IN	IN	IN	IN					
501	ADJUTANT GEN (A2)	0.76	1.60		0.50	1	3	1	1		
502	ADJUTANT GEN (A2)	0.76	1.60		0.50	1	3	1	1		
653	ADJUTANT GEN (A2)	0.76	1.60		0.50	1	3				

[illegible][illegible]

KEY PLAN



PROJECT:-
ZONING PLAN OF CYBER PARK COLONY
MEASURING 8.356 ACRES (LICENCE NO. 86 OF
2010 DATE 23.10.2010) IN SECTOR - 62 GURGAON
MANESAR URBAN COMPLEX BEING DEVELOPED
BY BAAKIR REAL ESTATES PVT.LTD. IN
COLLABORATION WITH DLF NEW GURGAON
OFFICES DEVELOPERS PVT. LTD

DATE =

SCALE =

JOB NO. =

DRAWN BY = KASHMI

ARCHITECTS:
DESIGN DYNAMICS INDIA PVT. LTD

ARCHITECTS, INTERIOR DESIGNERS & PLANNERS
108, VIJAY VIHAR, SILOKARA ROAD, SECTOR-30, GURGAON

This drawing is the copyright of the architect
& shall not be used reproduced


or handed over to anyone without the written permission of the architect.

ARCHITECT'S SIG

OWNER'S SIGNATURE _____


SHEET TITLE:-

DOOR WINDOW

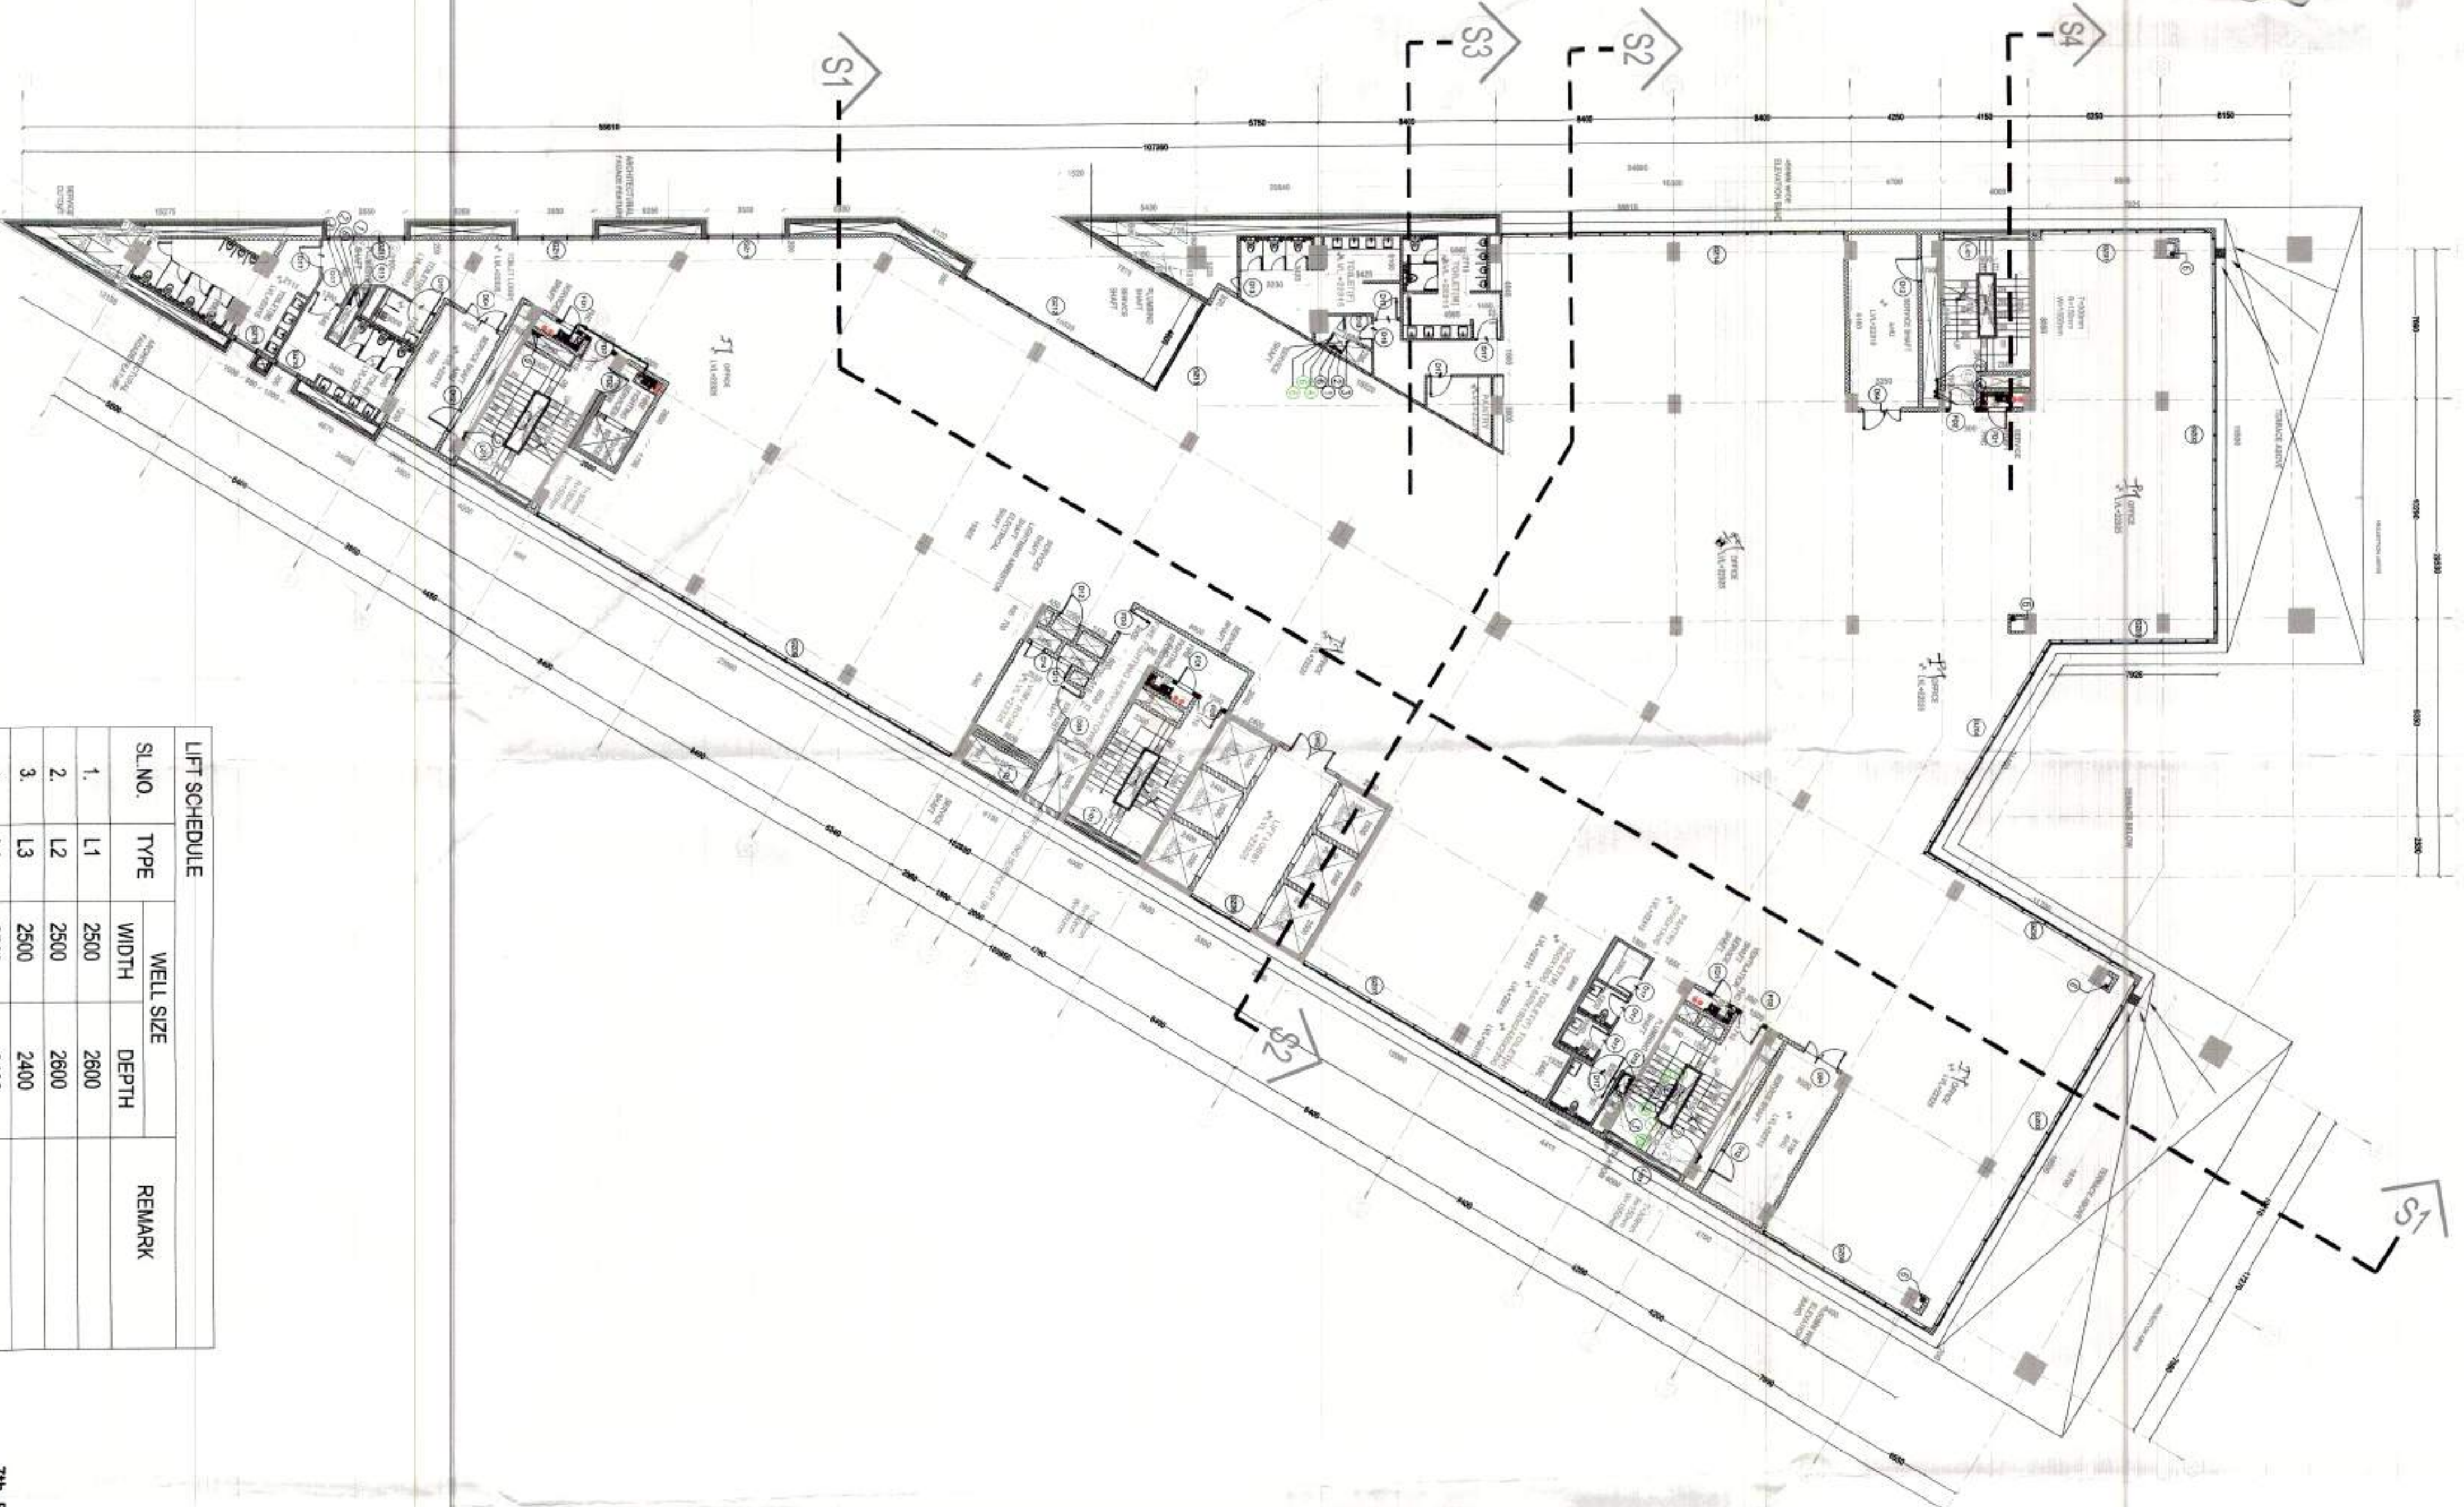


LIFT SCHEDULE		WELL SIZE		REMARK
S.NO	TYPE	WIDTH	DEPTH	
1.	L1	2500	2600	
2.	L2	2500	2600	
3.	L3	2500	2400	
4.	L4	2500	2400	
5.	L5	2500	2400	
6.	L6	2500	2400	
7.	L7	2500	2400	
8.	L8	2500	2400	
9.	L9	1900	3000	FIRE ELEVATOR
10.	L10	2000	1700	FIRE ELEVATOR

STAIRCASE SCHEDULE					
SL.NO.	TYPE	WIDTH	RISE	TREAD	REMARK
1.	ST1	1550	150	300	
2.	ST2	1550	150	300	FIRE STAIRCASE
3.	ST3	1550	150	300	FIRE STAIRCASE
4.	ST4	1550	150	300	FIRE STAIRCASE

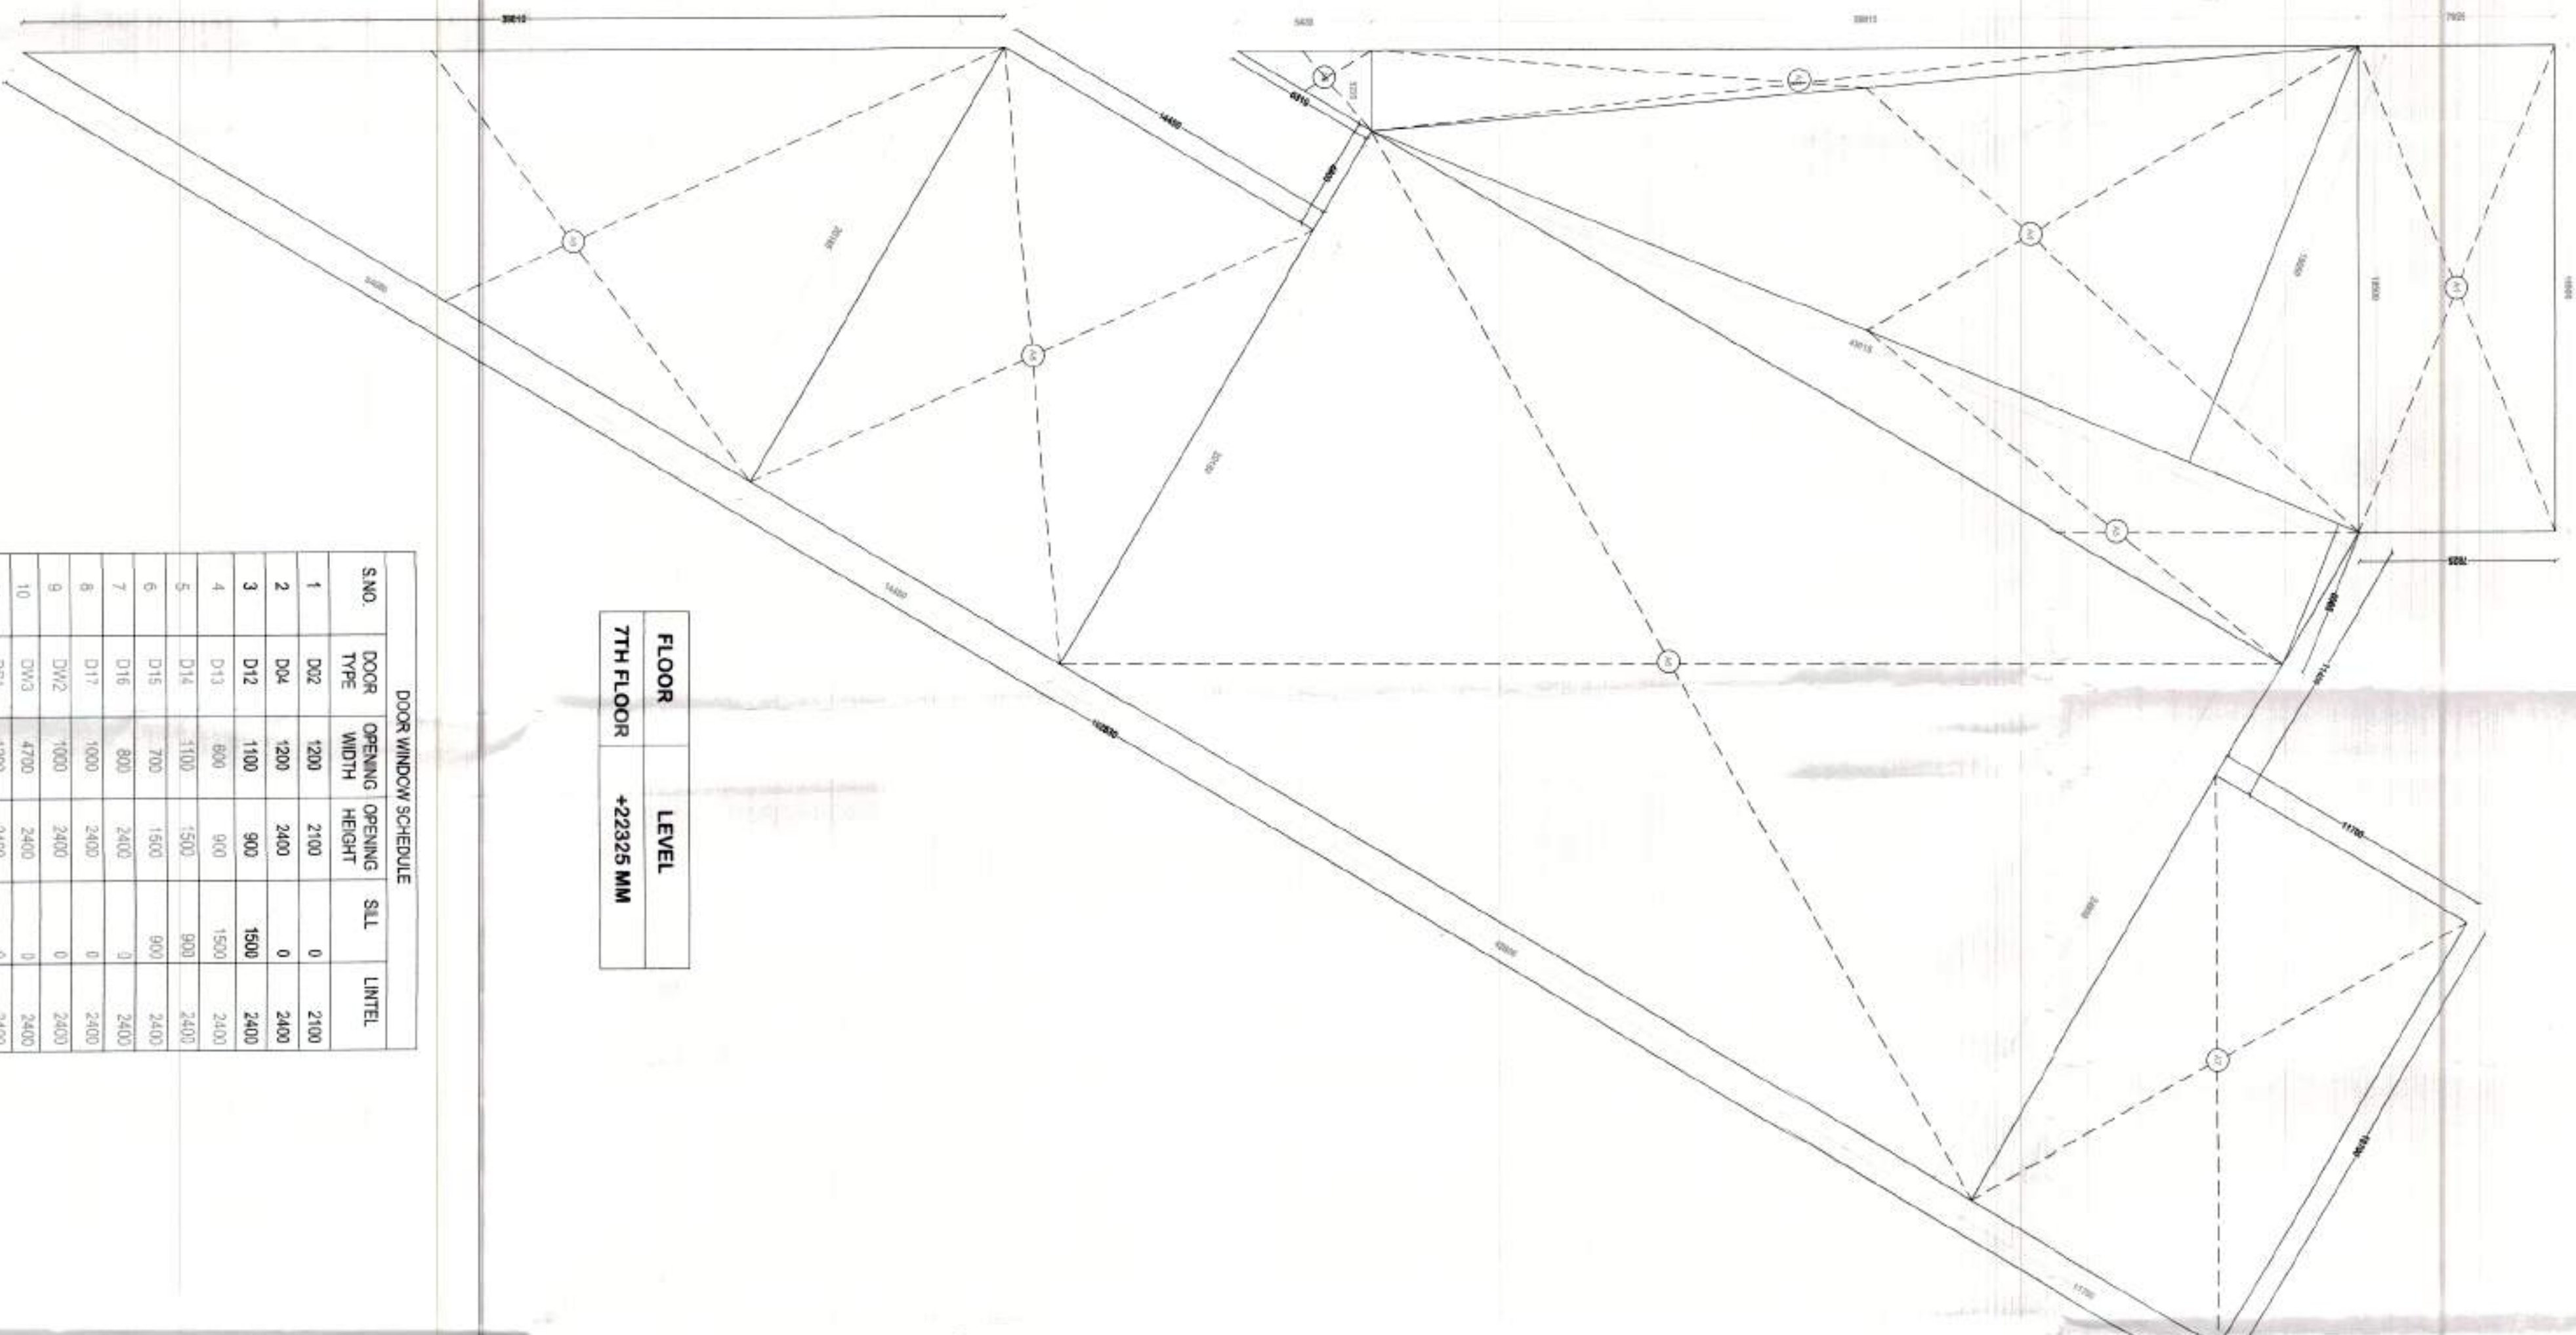

FLOOR	LEVEL
7TH FLOOR	+22325 MM

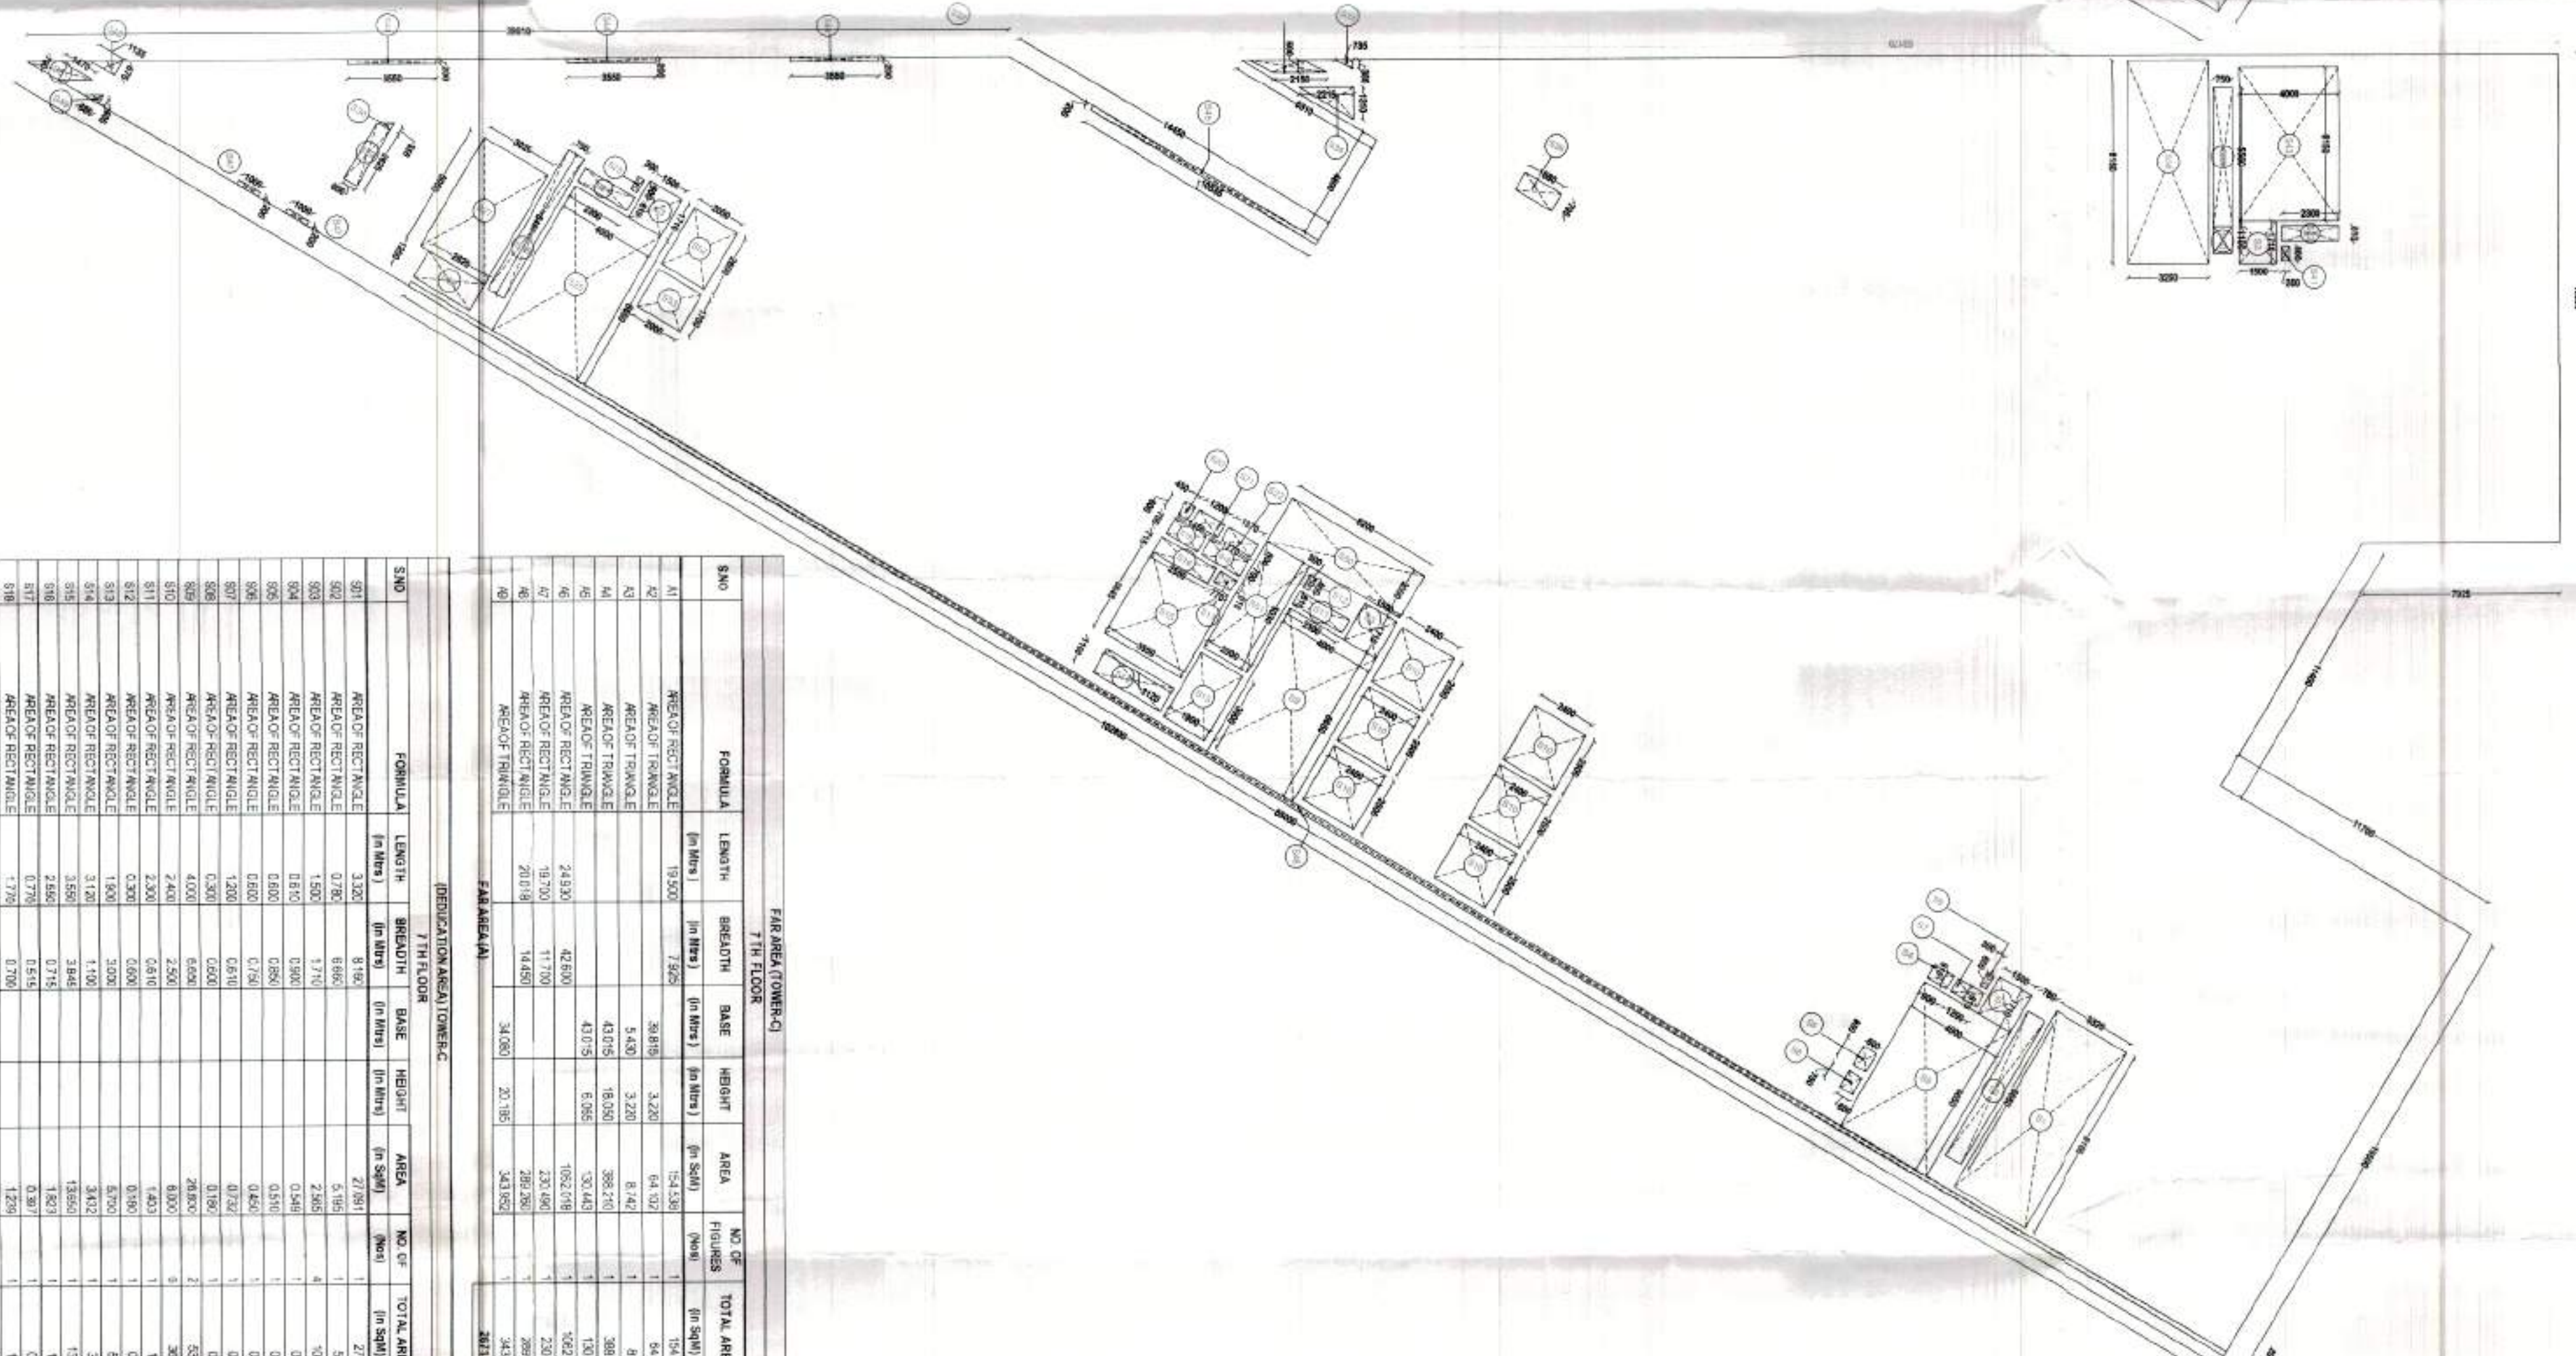[illegible]

JAFRA (VENKAT)									
7th BLOCK									
Slr	FORMULA	LENGTH	INSOLUBLE	MALE	RESIDUE	AREA	NO OF FRACTIONS	TOTAL AREA	PERCENT
1	WATER FRACTION	1.500	0.000	0.000	0.000	0.000	1	0.000	0.000
2	WATER FRACTION	1.500	0.000	0.000	0.000	0.000	1	0.000	0.000
18) COMMERCIAL AND IT USES ARE AS PER APPROVED ZONING PLAN.
19) GATE OF BOUNDARY WALL IS AS PER GOVT. STANDARD DESIGN

LOCATION PLAN

PROJECT:-

ZONING PLAN OF CYBER PARK COLONY
MEASURING 8.366 ACRES (LICENCE NO. 86 OF
2010 DATE 23.10.2010) IN SECTOR -82 GURGAON
MAANSAR URBAN COMPLEX BEING DEVELOPED
BY BAAKIR REAL ESTATES PVT.LTD. IN
COLLABORATION WITH DLF NEW GURGAON
OFFICES DEVELOPERS PVT. LTD

DATE _____

SCALE = 1:200

JOB NO. =

1

ARCHITECTS:

DESIGN DYNAMICS INDIA PVT. LTD
ARCHITECTS, INTERIOR DESIGNERS & PLANNERS
108, VILAS VIHAR, SILIKARA ROAD, SECTOR-30, GURGAON
TEL: +9192718004400. E-MAIL: info@ddi.in

or handed over to anyone without the prior written permission of the architect.

written permission of the architect

ARCHITECT'S SIG

For Baakir Real Estates Pte. Ltd.

Authorized Signatory

OWNER'S SIG.

SHEET TITLE:-
7th FLOOR PLAN , AREA DIAGRAM
DOOR WINDOW


A DIAGRAM

LEGEND:-	
1. L1000 SILE & TANK FIRE	2.
2. L1000 SILE & TANK FIRE	3.
3. L1000 SILE & TANK FIRE	4.
99. L1000 SILE & TANK FIRE	100.

NOTES:-

- 1) DIMENSIONS ARE NOT TO BE SCALED
- 2) ALL DIMENSIONS ARE TO BE IN METERS UNLESS OTHERWISE SPECIFIED
- 3) ALL ELECTRICAL INSTALLATIONS SHALL BE AS PER PROVISIONS OF A.B.C
- 4) FIRE SAFETY MEASURES SHALL BE PROVIDED AS PER PROVISIONS OF A.B.C
KEY PLAN

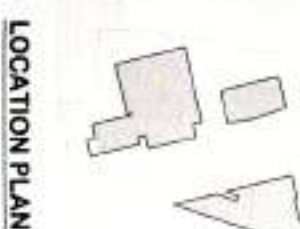

LOCATION MAP

PROJECT:-
ZONING PLAN OF CYBER PARK COLONY
MEASURING 8.366 ACRES (LICENSE NO. 86 OF
2010 DATE 23.10.2010) IN SECTOR-62 GURGAON
MANEASAR URBAN COMPLEX PVT. LTD. IN
COLLABORATION WITH DLF NEW GURGAON
OFFICES DEVELOPERS PVT. LTD

DATE =
SCALE = 1:200

JOB NO. =
DRAWN BY = KASHMIR


ARCHITECTS:-
DESIGN DYNAMICS INDIA PVT. LTD.
ARCHITECTS, 804/805, 8TH FLOOR, GURGAON
TEL: +91 9718004400, E-MAIL: info@ddipln.in
This drawing is the copyright of the architect
& shall not be used/reproduced
or handovered to anyone without the prior
written permission of the architect.



ARCHITECTS SIG.


OWNERS SIG.

8th FLOOR PLAN, AREA DIAGRAM &
DOOR WINDOW

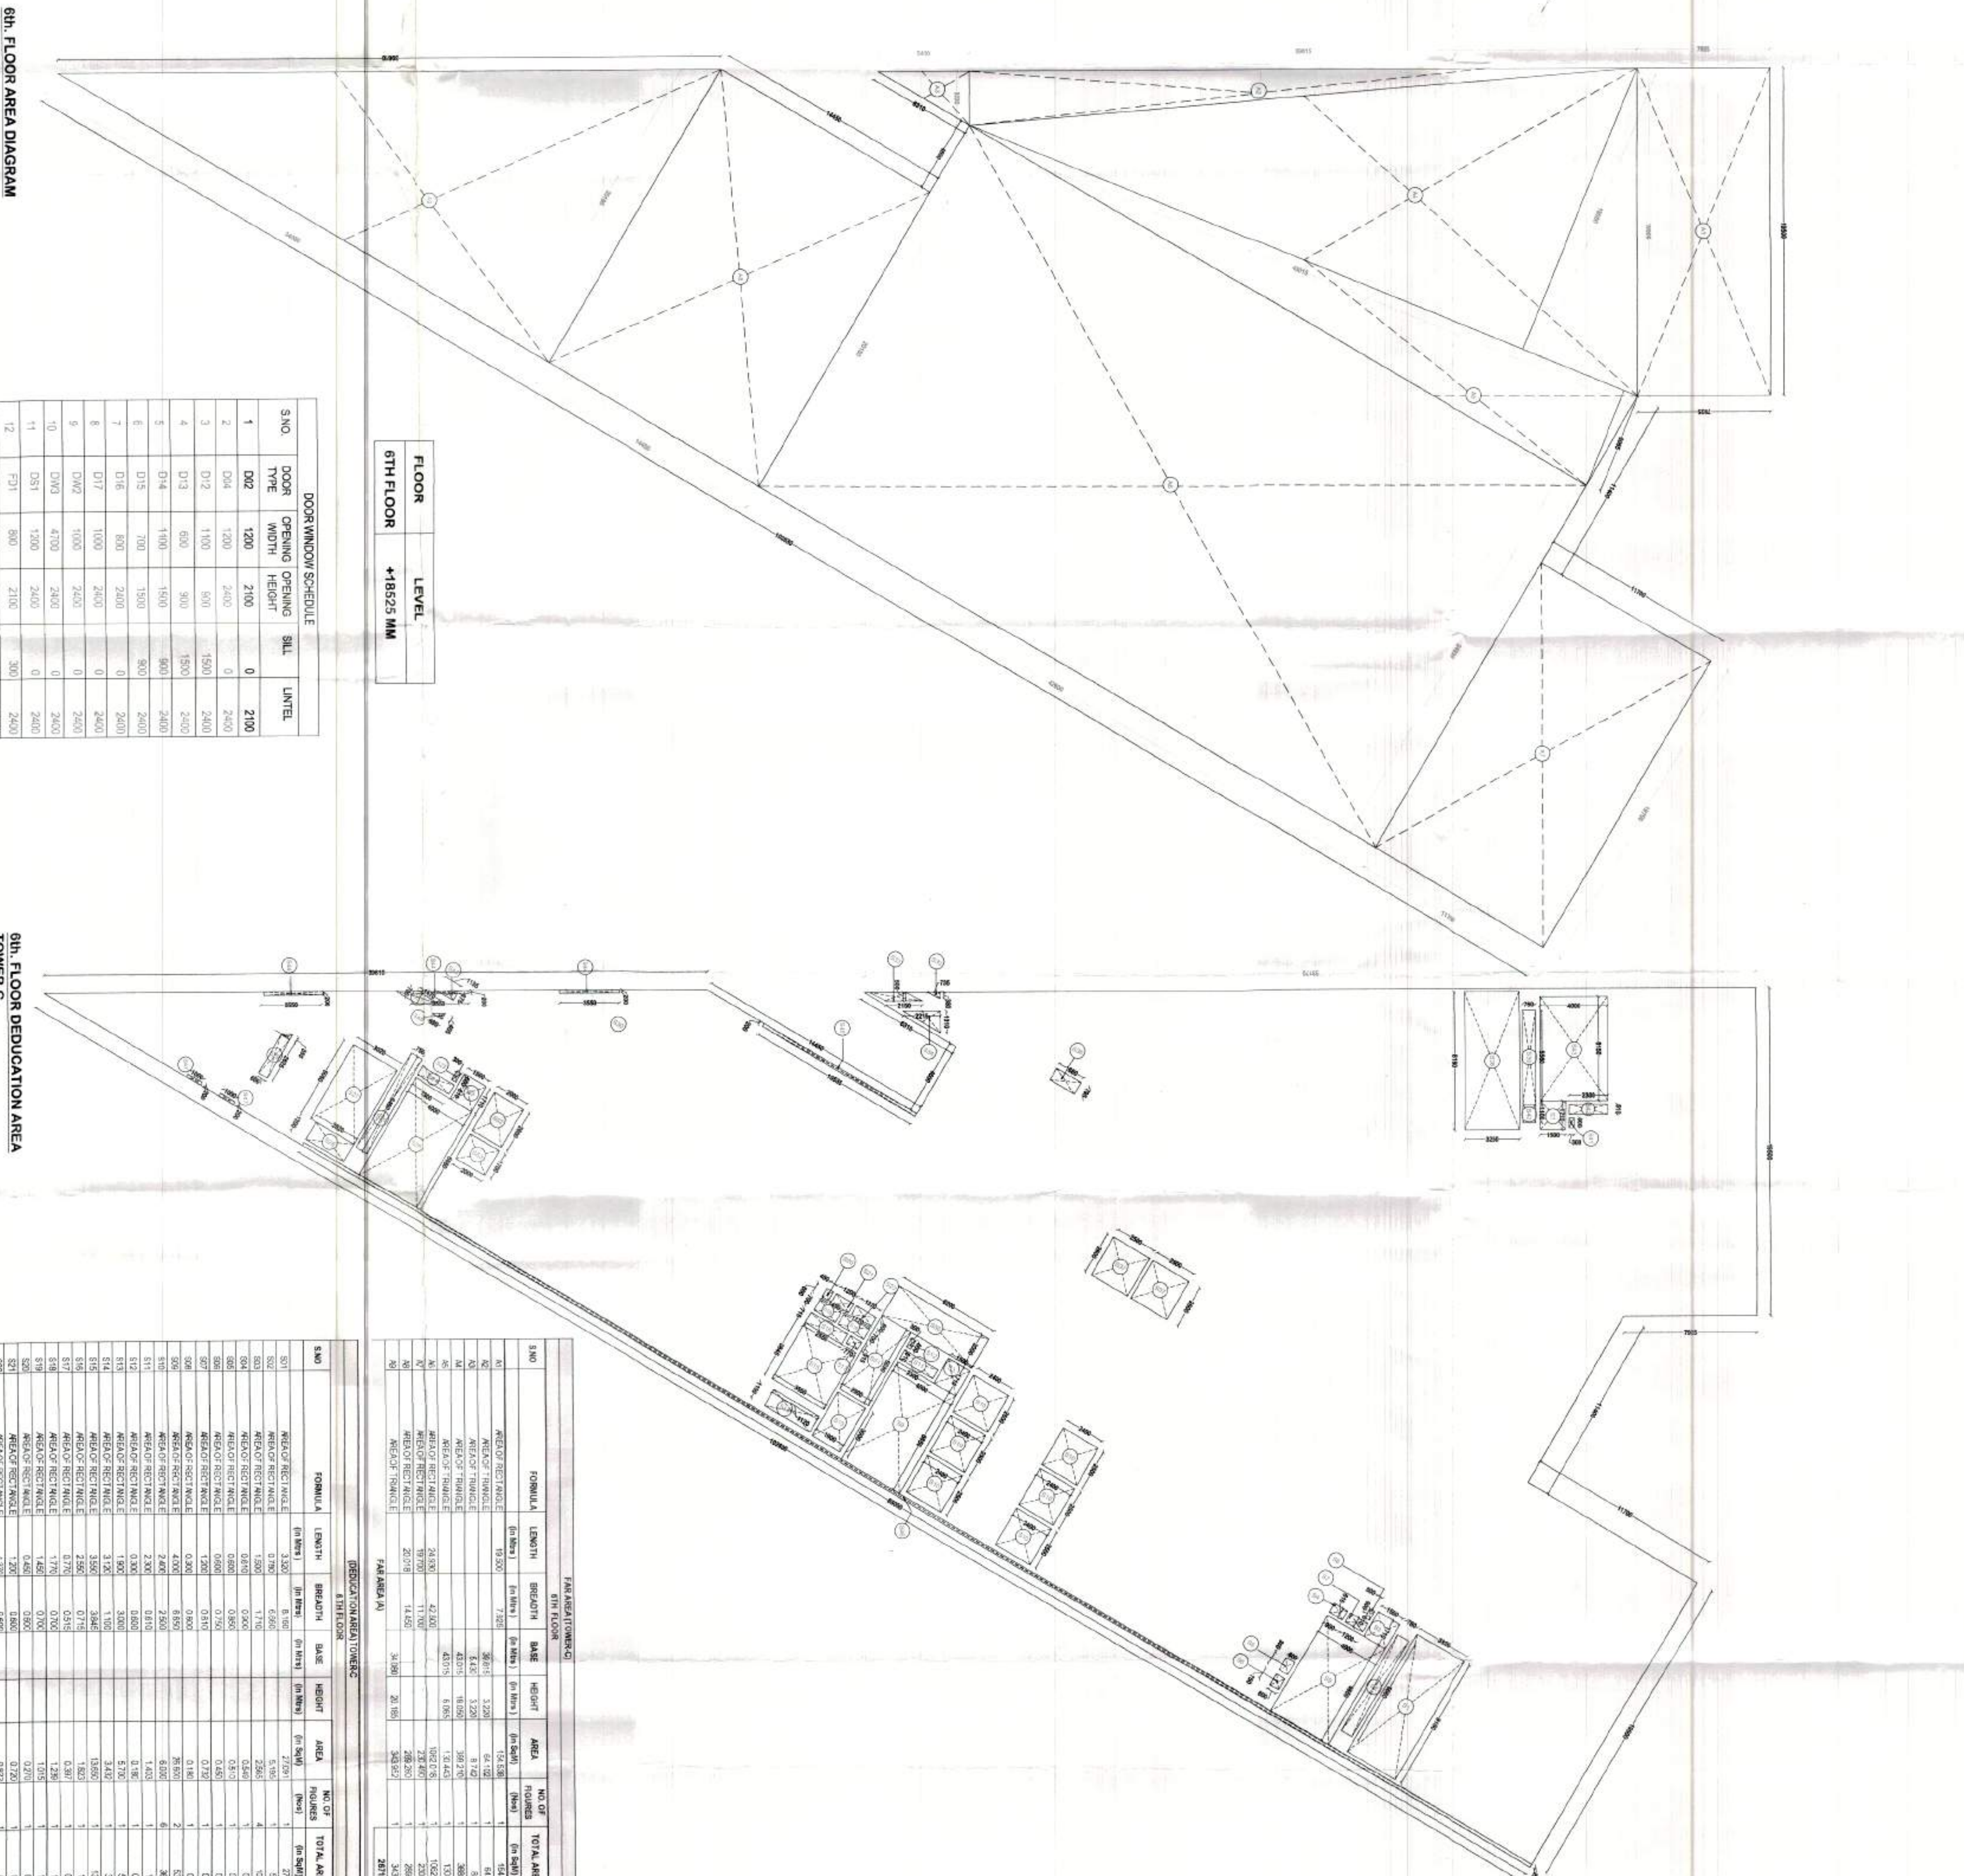

FLOOR	LEVEL
8TH FLOOR	+18525 MM

8th FLOOR AREA DIAGRAM
TOWER-C

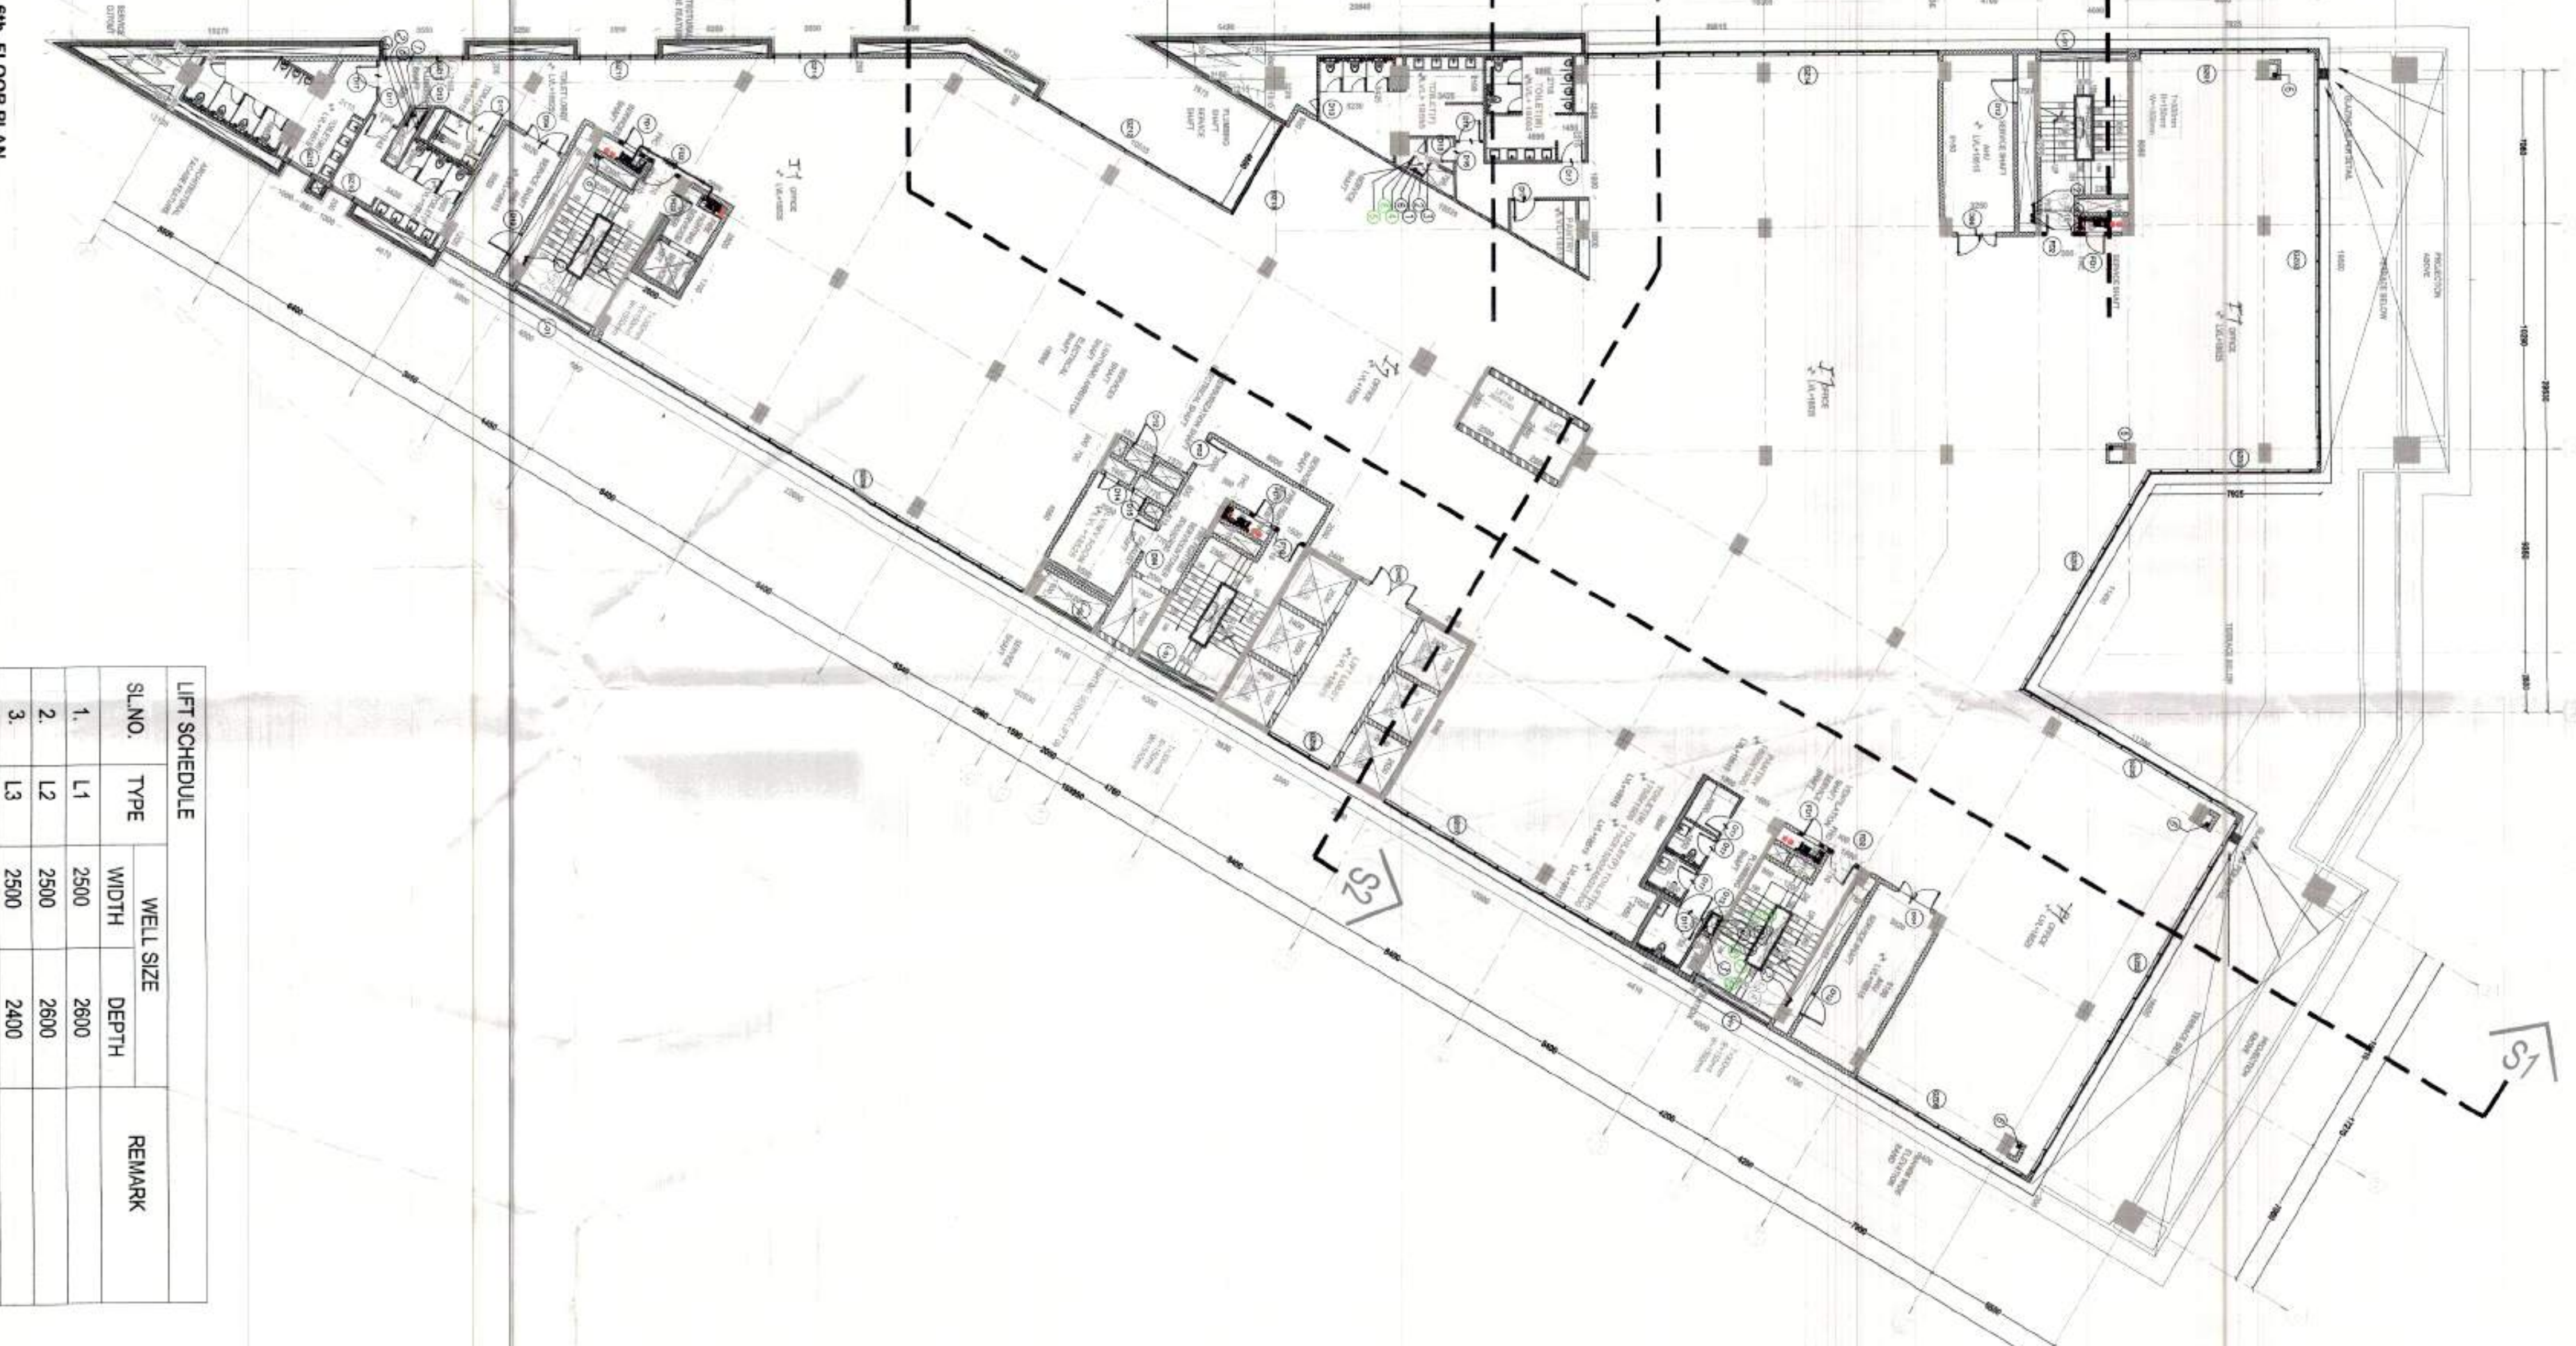

8th FLOOR PLAN
TOWER-C

LIFT SCHEDULE			
S.NO	TYPE	WELL SIZE	REMARK
1.	L1	2500	2800
2.	L2	2500	2800
3.	L3	2500	2400
4.	L4	2500	2400
5.	L5	2500	2400
6.	L6	2500	2400
7.	L7	2500	2400
8.	L8	2500	2400
9.	L9	1900	3000
10.	L10	2000	1700

STAIRCASE SCHEDULE			
S.NO	TYPE	WELL SIZE	REMARK
1.	ST1	1550	150
2.	ST2	1550	150
3.	ST3	1550	150
4.	ST4	1550	150

