

ATTENTION:-	
1. LOOK LEFT & VIEW FIRE	2.
3. LOOK RIGHT & VIEW FIRE	4.
5. LOOK DOWN & VIEW FIRE	6.
7. LOOK UP & VIEW FIRE	8.
9. LOOK LEFT & VIEW FIRE	10.
11. LOOK RIGHT & VIEW FIRE	12.
13. LOOK DOWN & VIEW FIRE	14.
15. LOOK UP & VIEW FIRE	16.
17. LOOK LEFT & VIEW FIRE	18.
19. LOOK RIGHT & VIEW FIRE	20.
21. LOOK DOWN & VIEW FIRE	22.
23. LOOK UP & VIEW FIRE	24.
25. LOOK LEFT & VIEW FIRE	26.
27. LOOK RIGHT & VIEW FIRE	28.
29. LOOK DOWN & VIEW FIRE	30.
31. LOOK UP & VIEW FIRE	32.
33. LOOK LEFT & VIEW FIRE	34.
35. LOOK RIGHT & VIEW FIRE	36.
37. LOOK DOWN & VIEW FIRE	38.
39. LOOK UP & VIEW FIRE	40.
41. LOOK LEFT & VIEW FIRE	42.
43. LOOK RIGHT & VIEW FIRE	44.
45. LOOK DOWN & VIEW FIRE	46.
47. LOOK UP & VIEW FIRE	48.
49. LOOK LEFT & VIEW FIRE	50.
51. LOOK RIGHT & VIEW FIRE	52.
53. LOOK DOWN & VIEW FIRE	54.
55. LOOK UP & VIEW FIRE	56.
57. LOOK LEFT & VIEW FIRE	58.
59. LOOK RIGHT & VIEW FIRE	60.
61. LOOK DOWN & VIEW FIRE	62.
63. LOOK UP & VIEW FIRE	64.
65. LOOK LEFT & VIEW FIRE	66.
67. LOOK RIGHT & VIEW FIRE	68.
69. LOOK DOWN & VIEW FIRE	70.
71. LOOK UP & VIEW FIRE	72.
73. LOOK LEFT & VIEW FIRE	74.
75. LOOK RIGHT & VIEW FIRE	76.
77. LOOK DOWN & VIEW FIRE	78.
79. LOOK UP & VIEW FIRE	80.
81. LOOK LEFT & VIEW FIRE	82.
83. LOOK RIGHT & VIEW FIRE	84.
85. LOOK DOWN & VIEW FIRE	86.
87. LOOK UP & VIEW FIRE	88.
89. LOOK LEFT & VIEW FIRE	90.
91. LOOK RIGHT & VIEW FIRE	92.
93. LOOK DOWN & VIEW FIRE	94.
95. LOOK UP & VIEW FIRE	96.
97. LOOK LEFT & VIEW FIRE	98.
99. LOOK RIGHT & VIEW FIRE	100.

NOTES:-

1. ALL DIMENSIONS ARE IN METERS UNLESS OTHERWISE SPECIFIED.
2. ALL DIMENSIONS ARE TO FACE UNLESS OTHERWISE SPECIFIED.
3. ALL DIMENSIONS ARE TO FACE UNLESS OTHERWISE SPECIFIED.
KEY PLAN

LOCATION PLAN

PROJECT:-
ZONING PLAN OF CYBER PARK COLONY
MEASURING 8.356 ACRES (LICENCE NO. 86 OF
2010 DATE 23.10.2010) IN SECTOR -82 GURGAON
HARYANA
BANKER REAL ESTATES PVT LTD. IN
OFFICES DEVELOPERS PVT LTD


DATE :-
SCALE :- 1:200
JOB NO :-
DRAWN BY :- KASHMIR

ARCHITECTS:-
DESIGN DYNAMICS INDIA PVT. LTD.
ARCHITECTS, INTERIOR DESIGNERS & PLANNERS
18, LAXMI VIHAR, SUBHAR ROAD, SECTOR-8, GURGAON
HARYANA
& shall not be used, reproduced or otherwise
misused without the prior written consent of the architect.


ARCHITECTS' SIG.
For Banker Real Estate Pvt. Ltd.
Member R.E.C.

OWNERS' SIG.
For Banker Real Estate Pvt. Ltd.
Member R.E.C.

SHEET TITLE:-
M.C.P. 2nd & 4th FLOOR PLAN &
AREA DIAGRAM
TOWER-C

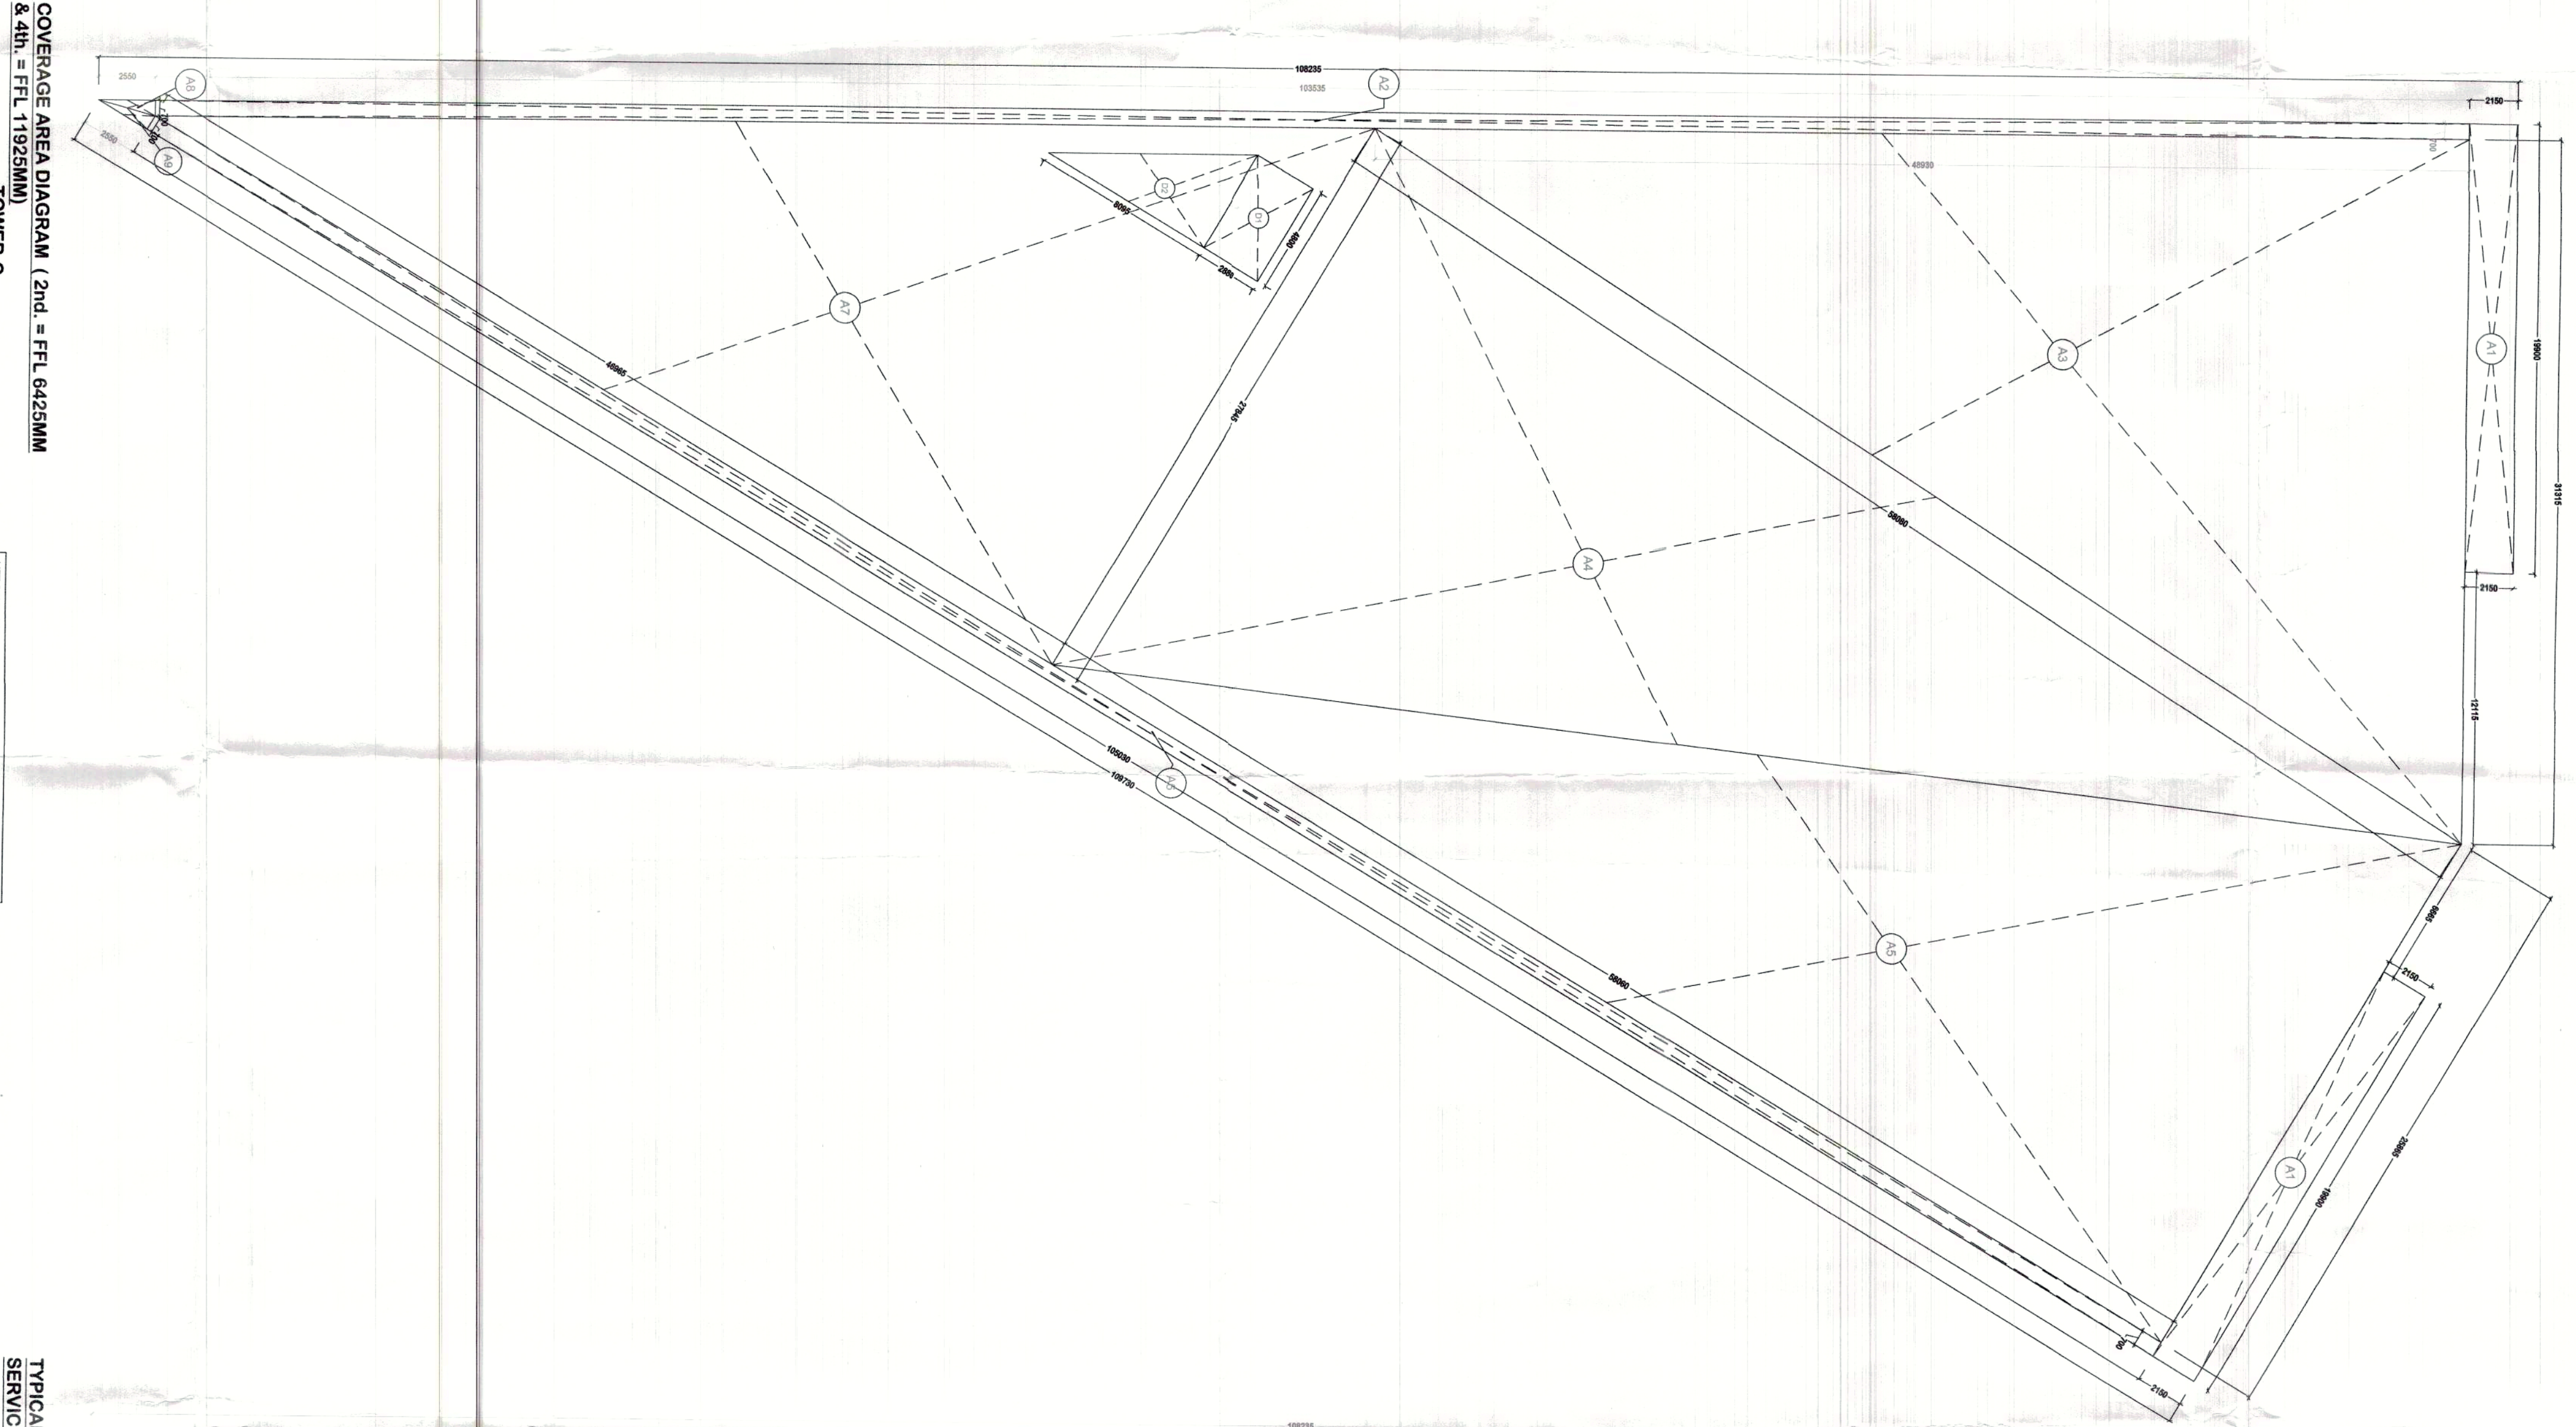

COVERAGE AREA DIAGRAM (2nd = FFL 6425MM & 4th = FFL 11925MM) TOWER-C

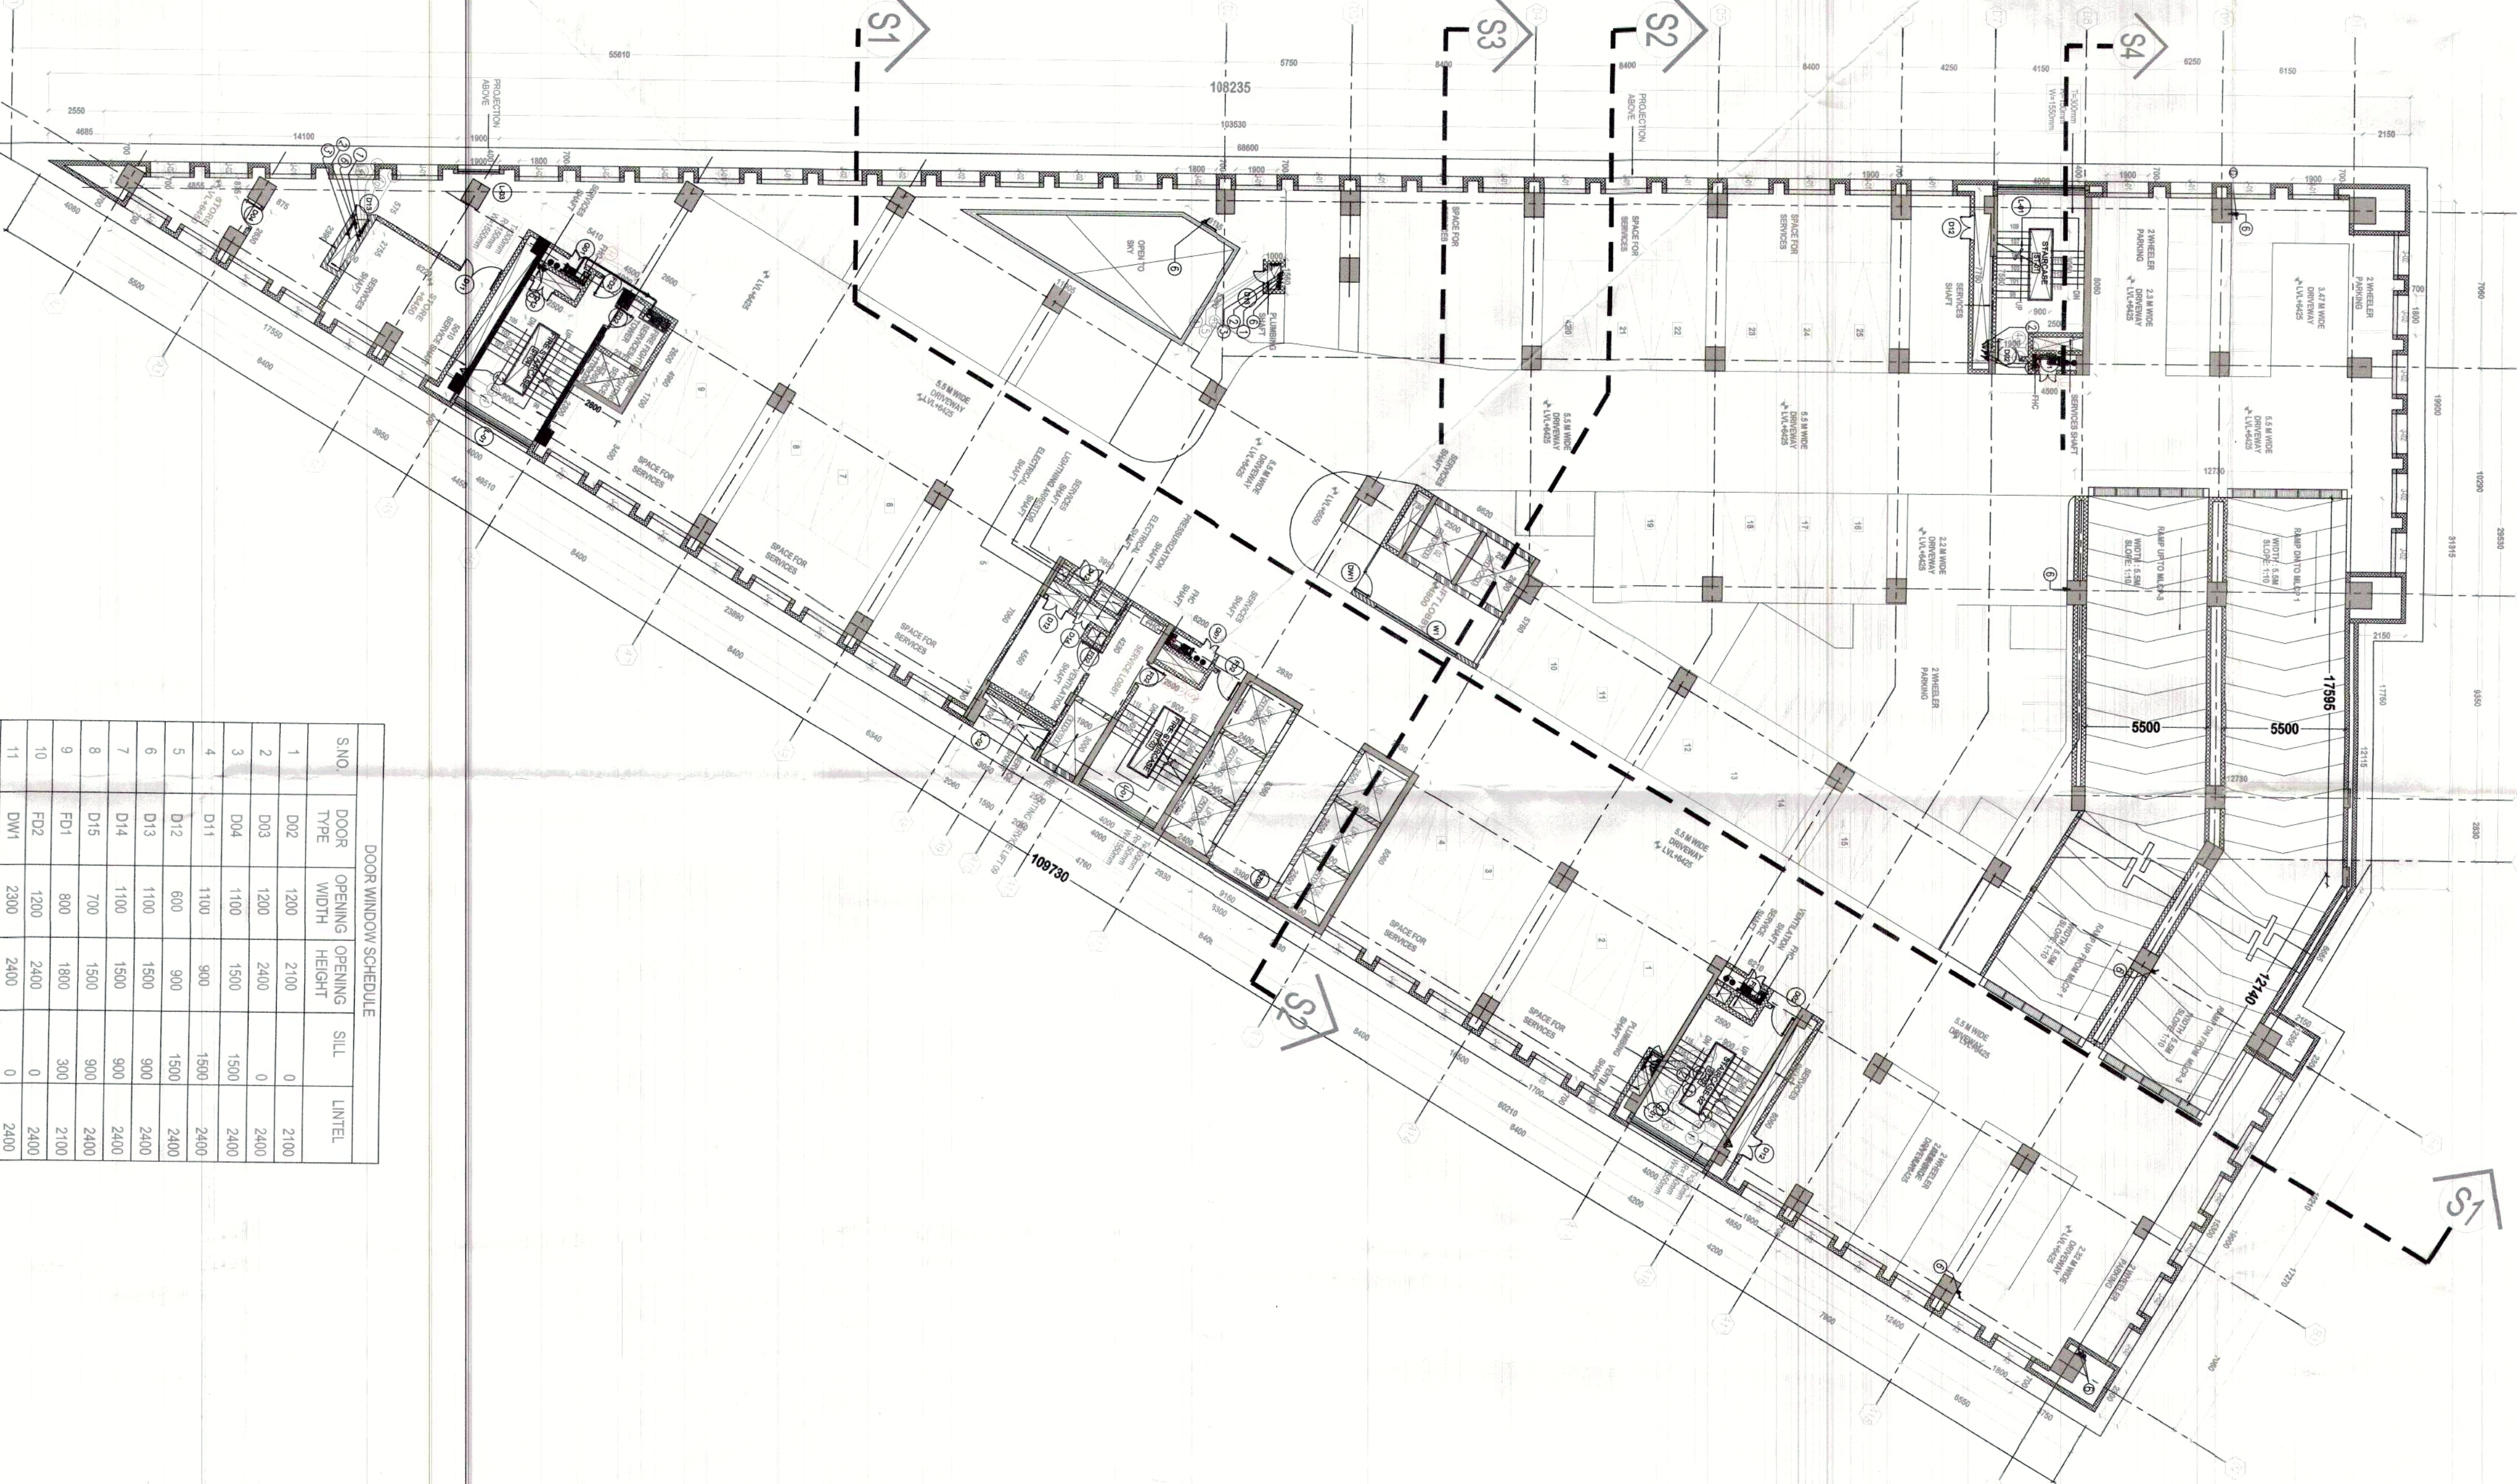

TYPICAL M.C.P. FLOOR PLAN (2nd = FFL 6425MM & 4th = FFL 11925MM) TOWER-C

DOOR WINDOW SCHEDULE			
S.NO.	DOOR TYPE	OPENING HEIGHT	SILL UNITS
1	DOOR	2100	2100
2	DOOR	2100	2100
WINDOW SCHEDULE			
S.NO.	TYPE	WIDTH	HEIGHT
1	WINDOW	1500	1500
2	WINDOW	1500	1500
FLOOR	LEVEL
2ND FLOOR	+6425 MM
4TH FLOOR	+11925 MM

