

LEGEND:-

| LEGEND | DESCRIPTION                    |
|--------|--------------------------------|
| 1      | 1. 1000mm x 1000mm VENT PIPE   |
| 2      | 2. 1000mm x 1000mm VENT PIPE   |
| 3      | 3. 1000mm x 1000mm VENT PIPE   |
| 4      | 4. 1000mm x 1000mm VENT PIPE   |
| 5      | 5. 1000mm x 1000mm VENT PIPE   |
| 6      | 6. 1000mm x 1000mm VENT PIPE   |
| 7      | 7. 1000mm x 1000mm VENT PIPE   |
| 8      | 8. 1000mm x 1000mm VENT PIPE   |
| 9      | 9. 1000mm x 1000mm VENT PIPE   |
| 10     | 10. 1000mm x 1000mm VENT PIPE  |
| 11     | 11. 1000mm x 1000mm VENT PIPE  |
| 12     | 12. 1000mm x 1000mm VENT PIPE  |
| 99     | 99. 1000mm x 1000mm VENT PIPE  |
| 100    | 100. 1000mm x 1000mm VENT PIPE |

NOTES:-

- 1) DIMENSIONS ARE NOT TO BE SCALED
- 2) ALL WALLS ARE 200MM THICKNESS UNLESS OTHERWISE SPECIFIED
- 3) ALL ELECTRICAL INSTALLATIONS SHALL BE AS PER PROVISIONS OF N.E.C
- 4) FIRE SAFETY MEASURES AS PER N.E.C SHALL BE PROVIDED FOR THE ELECTRICAL
KEY PLAN

LOCATION PLAN

PROJECT:-  
ZONING PLAN OF CYBER PARK COLONY  
MEASURING 8.366 ACRES LICENCE NO. 86 OF  
2010 DATE 23.02.2010 IN SECTOR 62 GUJRAN  
WALAHAR DISTRICT PUNJAB  
BY BAKHAR REAL ESTATE PVT. LTD. IN  
COLLABORATION WITH BFL NEW GUJRAN  
OFFICES DEVELOPERS PVT. LTD


DATE =  
SCALE = 1:200

JOB NO. =  
DRAWN BY = KASHMIR

ARCHITECTS:-  
DESIGN DYNAMICS INDIA PVT. LTD.  
ARCHITECTS, INTERIOR DESIGNERS & PLANNERS  
18, VAWAYHAR, SIKOPUR ROAD, SECTOR-30, GURGAON  
TEL:-+919718004400, E-MAIL: info@ddi.in  
This drawing is the copyright of the architect  
& shall not be used, reproduced or  
written permission of the architect.

ARCHITECTS SIG.  
For Real Estate PVT. Ltd.  
Architects Signature  
SHEET TITLE:-  
7TH FLOOR PLAN, AREA DIAGRAM &  
DOOR WINDOW


OWNERS SIG.  
The drawing is the copyright of the architect  
& shall not be used, reproduced or  
written permission of the architect.

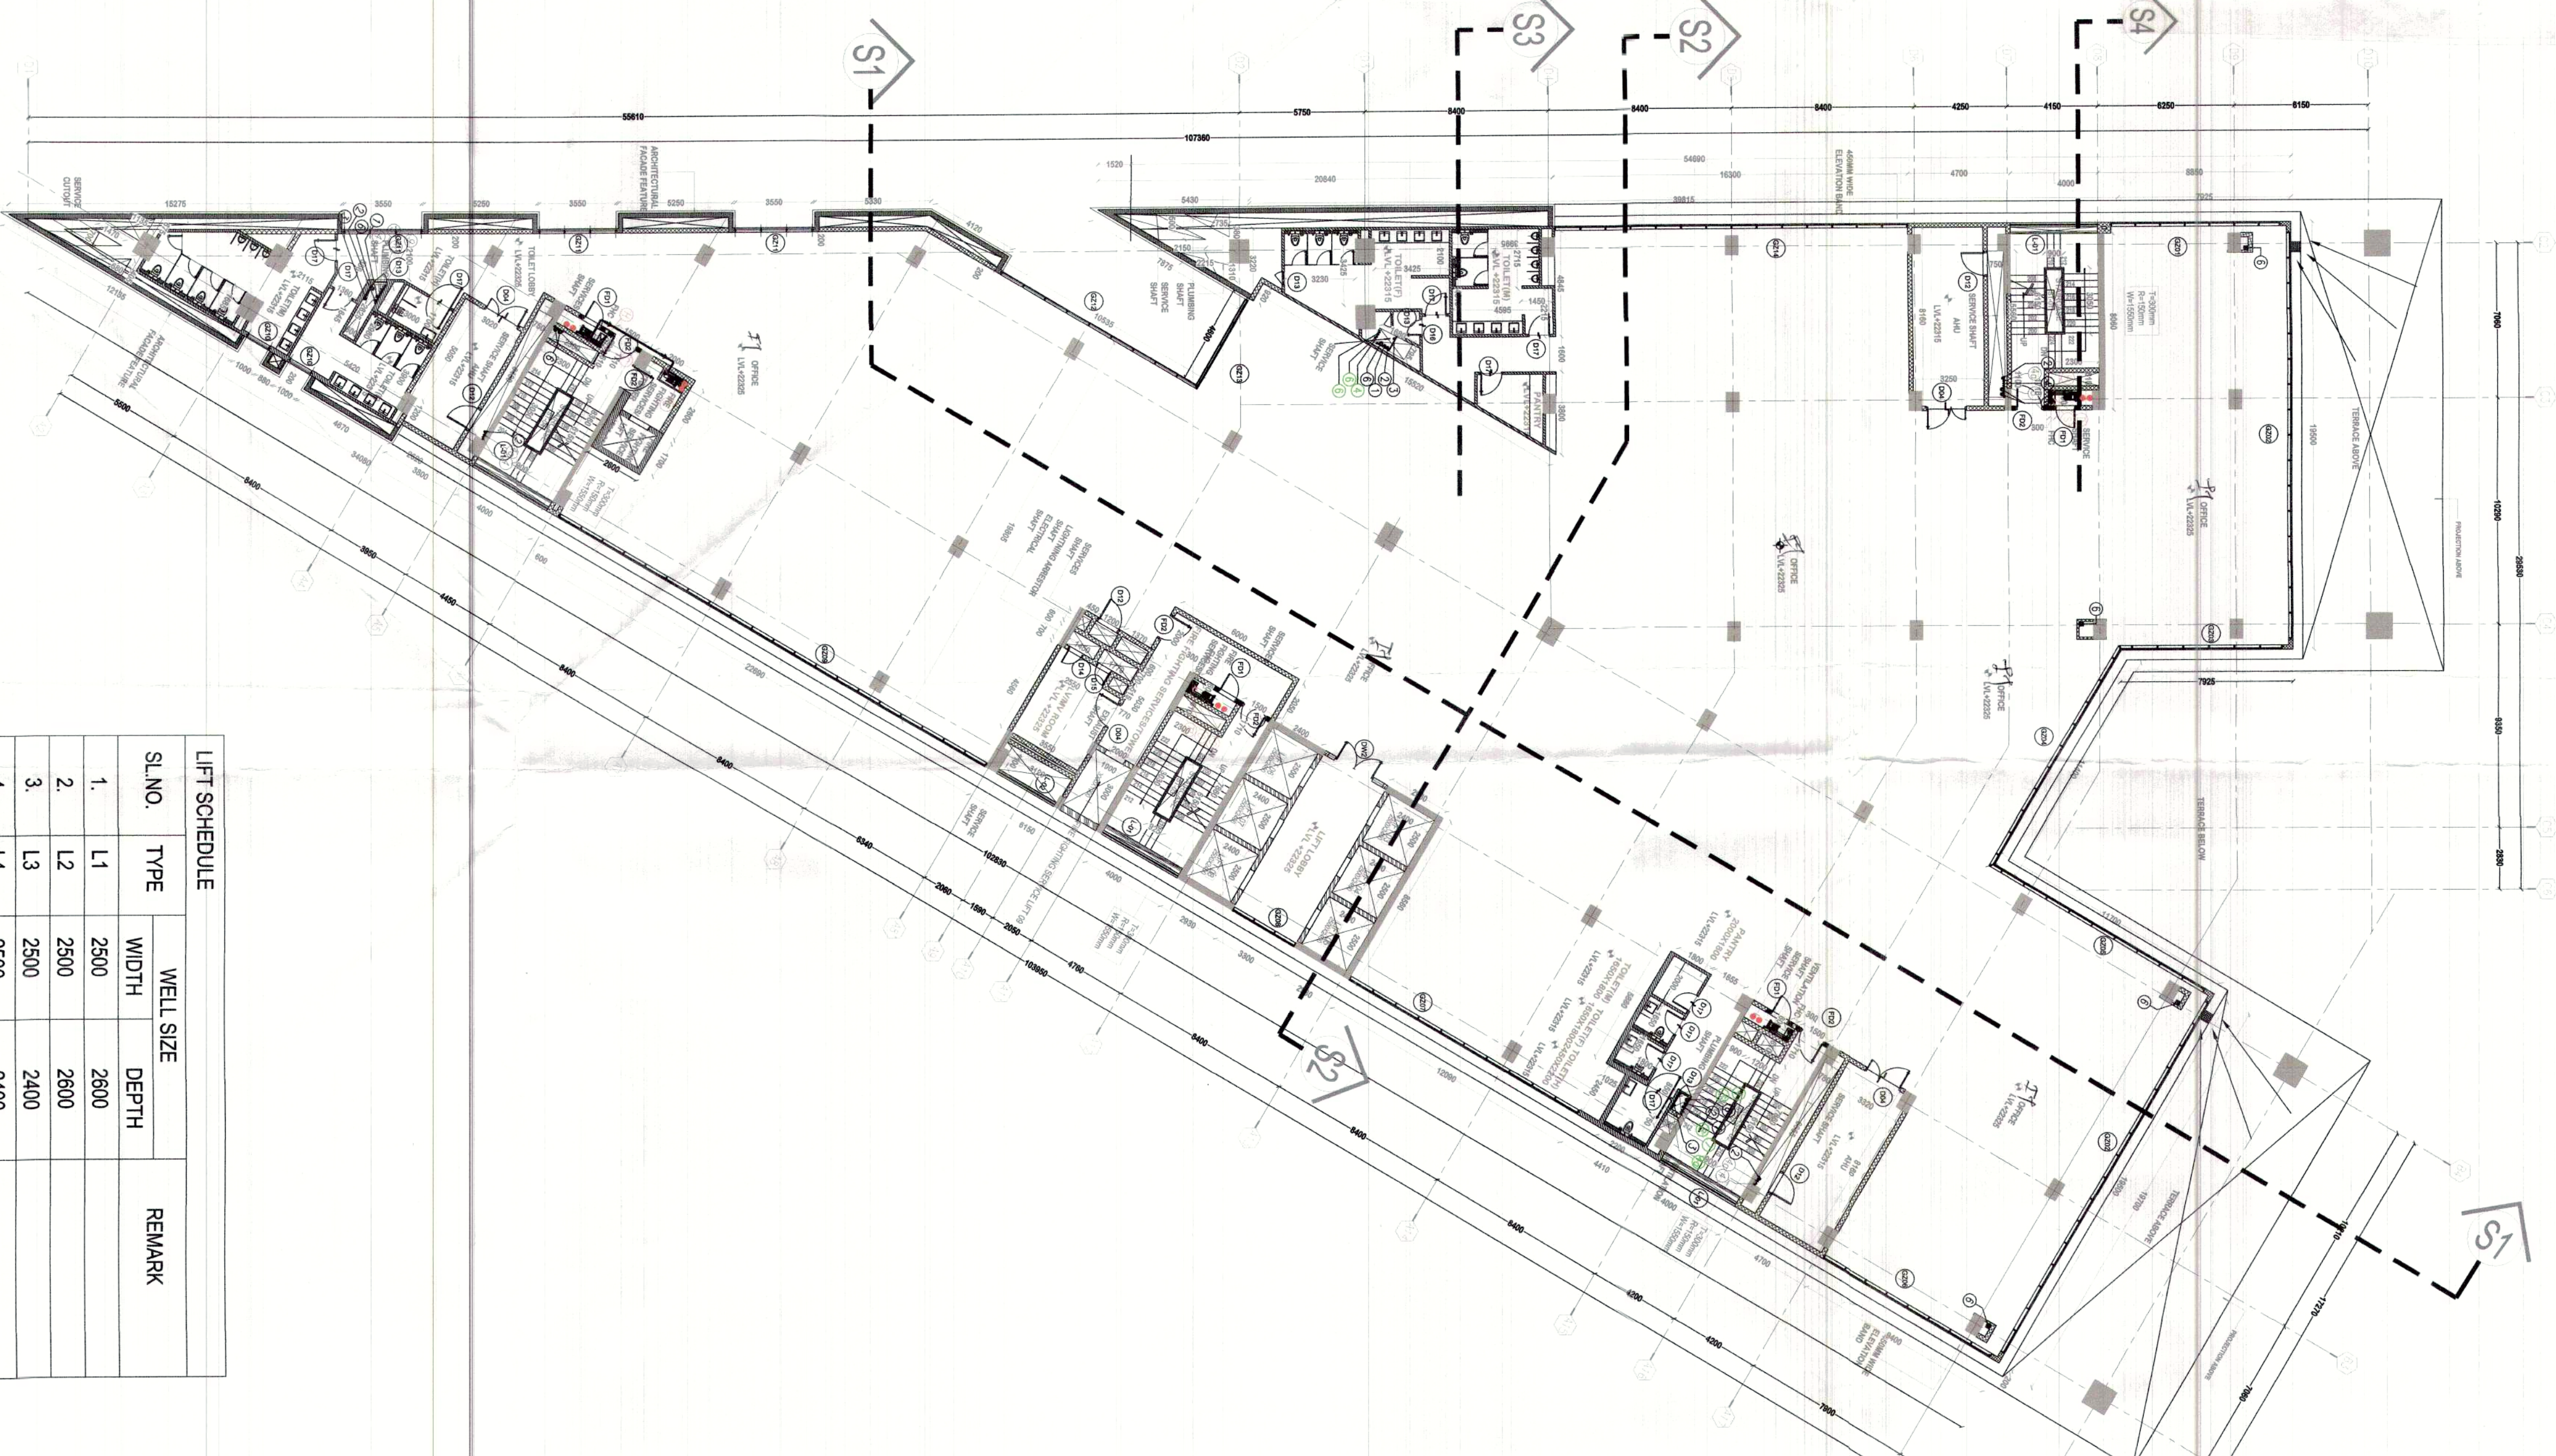

7TH FLOOR PLAN  
TOWER-C

| LIFT SCHEDULE |      |           |       |               |
|---------------|------|-----------|-------|---------------|
| S.NO.         | TYPE | WELL SIZE |       | REMARK        |
|               |      | WIDTH     | DEPTH |               |
| 1.            | L1   | 2500      | 2600  |               |
| 2.            | L2   | 2500      | 2600  |               |
| 3.            | L3   | 2500      | 2400  |               |
| 4.            | L4   | 2500      | 2400  |               |
| 5.            | L5   | 2500      | 2400  |               |
| 6.            | L6   | 2500      | 2400  |               |
| 7.            | L7   | 2500      | 2400  |               |
| 8.            | L8   | 2500      | 2400  |               |
| 9.            | L9   | 1900      | 3000  | FIRE ELEVATOR |
| 10.           | L10  | 2000      | 1700  | FIRE ELEVATOR |

| STAIRCASE SCHEDULE |      |       |       |        |                |
|--------------------|------|-------|-------|--------|----------------|
| S.NO.              | TYPE | WIDTH | RISER | TREAD  |                |
|                    |      |       |       | REMARK |                |
| 1.                 | ST1  | 1550  | 150   | 300    | FIRE STAIRCASE |
| 2.                 | ST2  | 1550  | 150   | 300    | FIRE STAIRCASE |
| 3.                 | ST3  | 1550  | 150   | 300    | FIRE STAIRCASE |
| 4.                 | ST4  | 1550  | 150   | 300    | FIRE STAIRCASE |

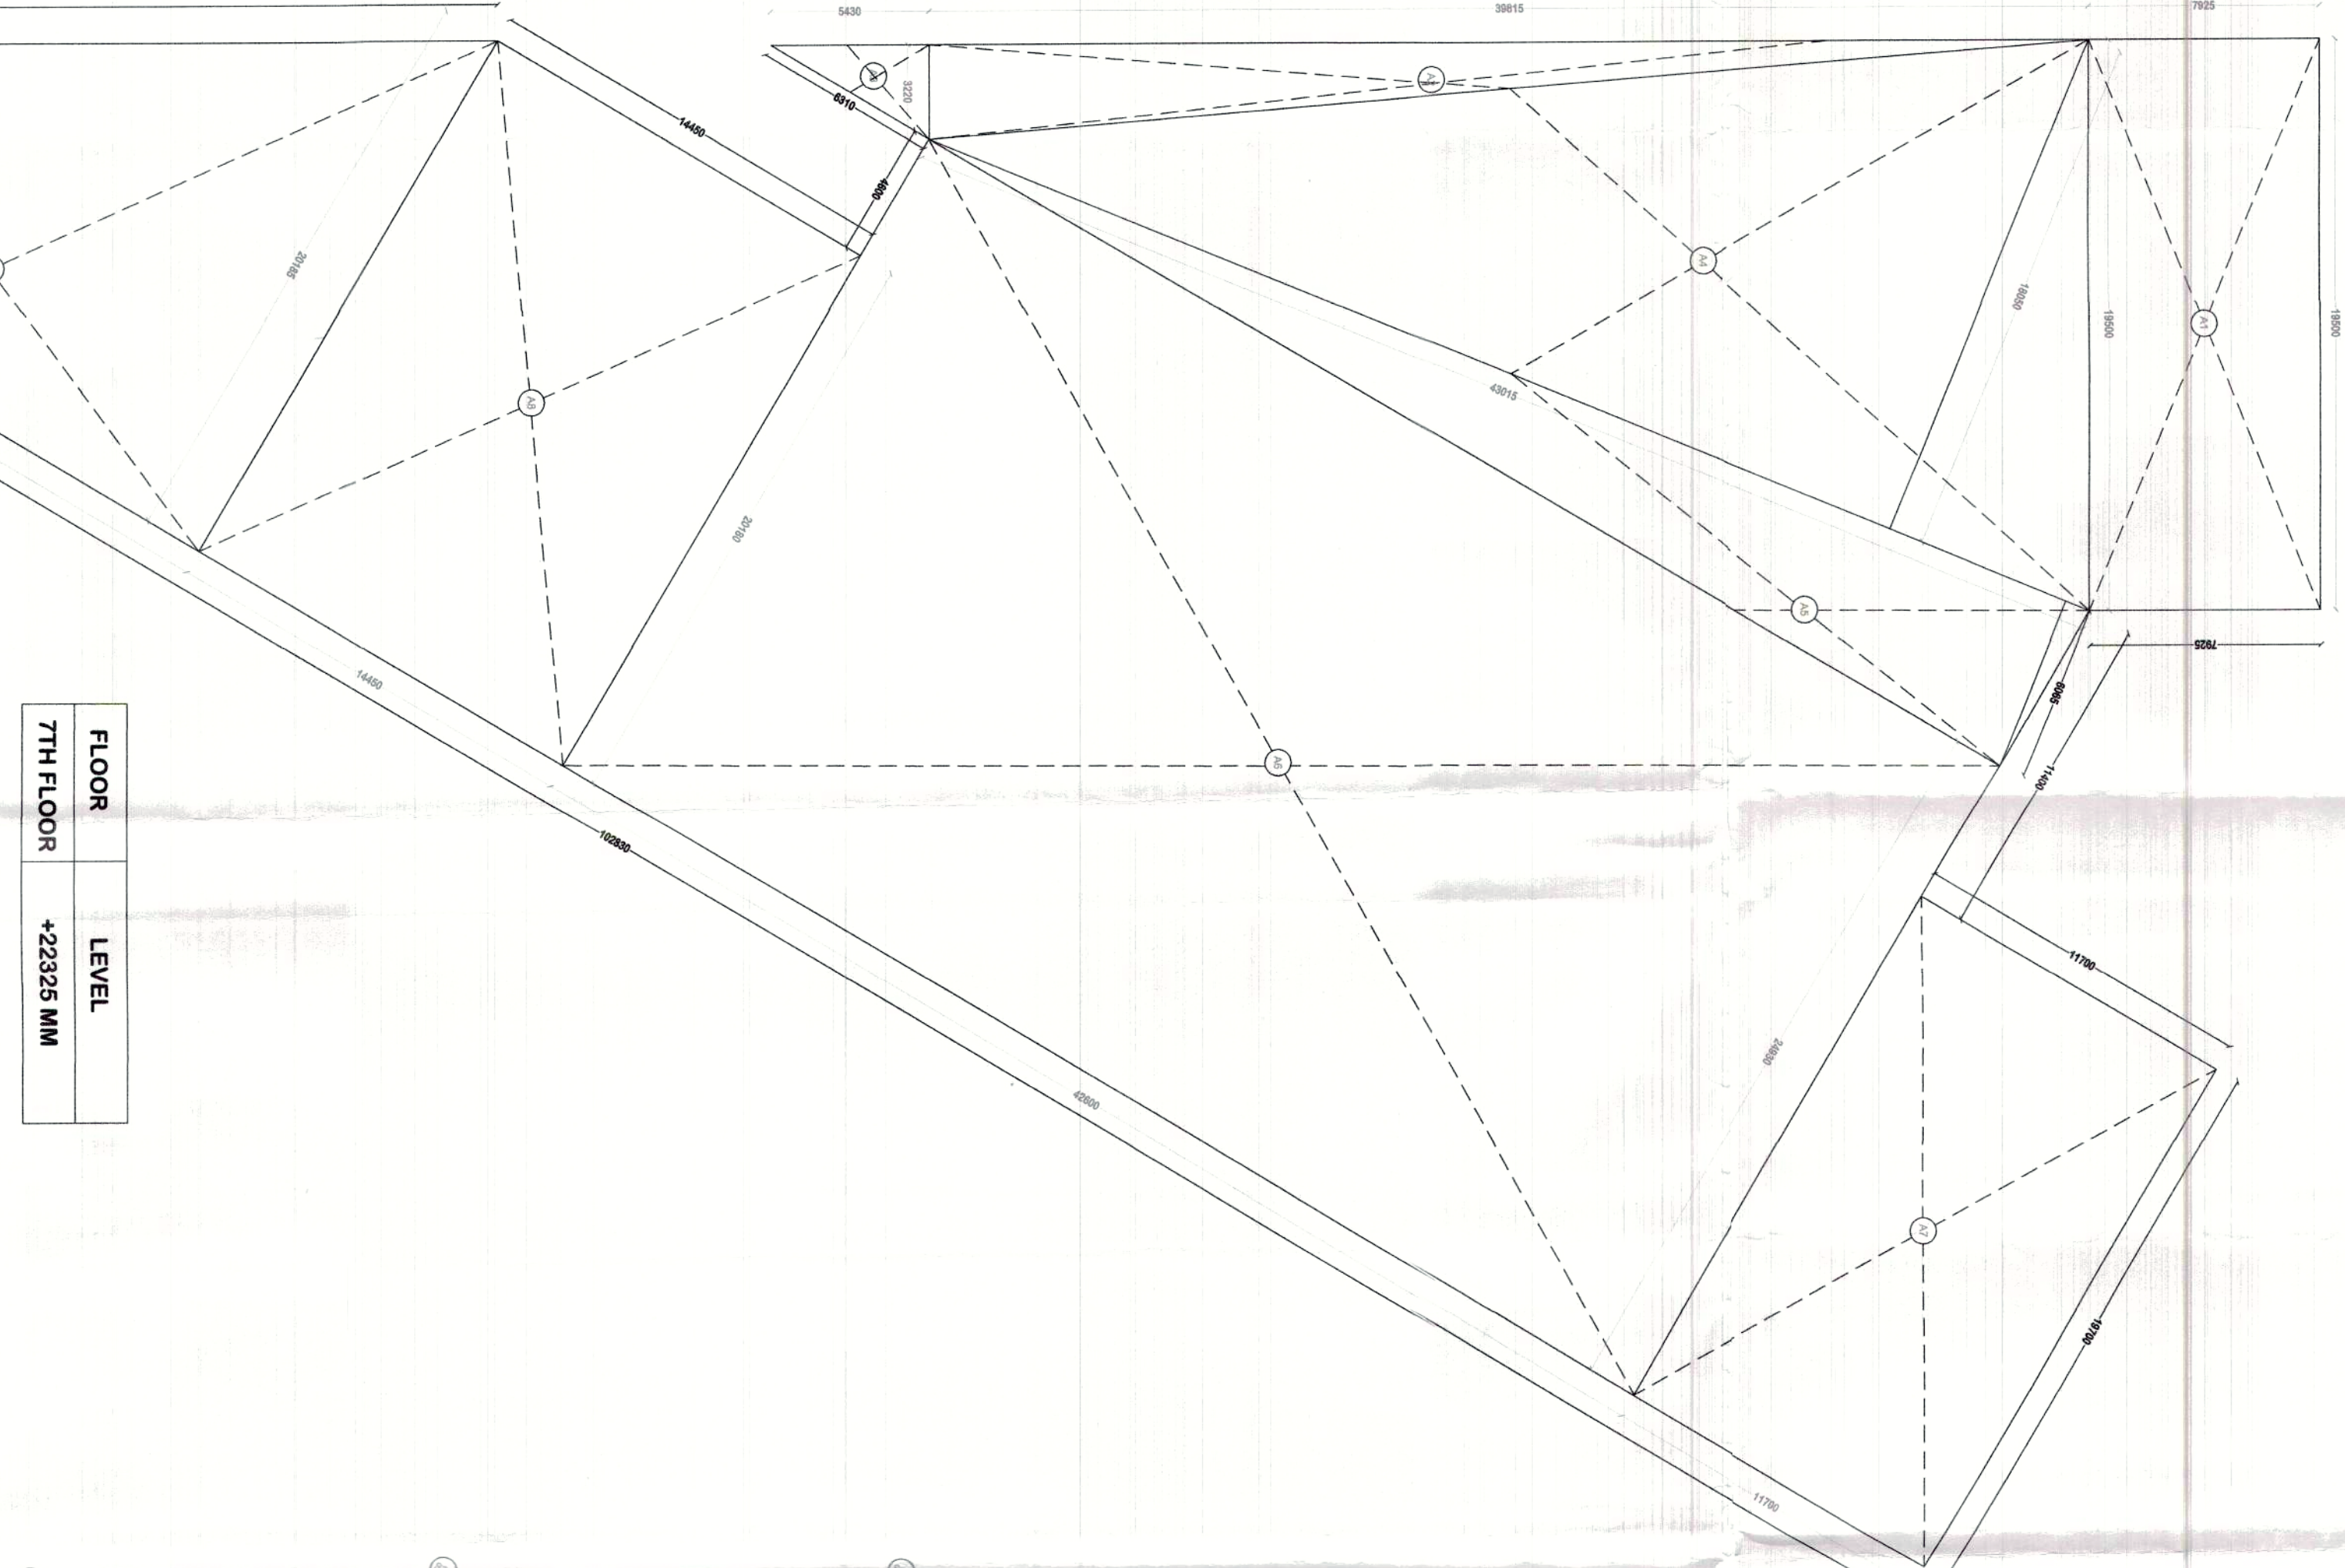


7TH FLOOR AREA DIAGRAM  
TOWER-C

| FLOOR     | LEVEL     |
|-----------|-----------|
| 7TH FLOOR | +23225 MM |

| DOOR WINDOW SCHEDULE |           |               |                |
|----------------------|-----------|---------------|----------------|
| S.NO.                | DOOR TYPE | OPENING WIDTH | OPENING HEIGHT |
| 1.                   | D01       | 1200          | 2100           |
| 2.                   | D02       | 1200          | 2100           |
| 3.                   | D03       | 1100          | 900            |
| 4.                   | D04       | 1100          | 900            |
| 5.                   | D05       | 1100          | 900            |
| 6.                   | D06       | 1100          | 900            |
| 7.                   | D07       | 1100          | 900            |
| 8.                   | D08       | 1100          | 900            |
| 9.                   | D09       | 1100          | 900            |
| 10.                  | D10       | 1100          | 900            |
| 11.                  | D11       | 1100          | 900            |
| 12.                  | D12       | 1100          | 900            |
| 13.                  | D13       | 1100          | 900            |
| 14.                  | D14       | 1100          | 900            |
| 15.                  | D15       | 1100          | 900            |
| 16.                  | D16       | 1100          | 900            |
| 17.                  | D17       | 1100          | 900            |
| 18.                  | D18       | 1100          | 900            |
| 19.                  | D19       | 1100          | 900            |
| 20.                  | D20       | 1100          | 900            |
| 21.                  | D21       | 1100          | 900            |
| 22.                  | D22       | 1100          | 900            |
| 23.                  | D23       | 1100          | 900            |
| 24.                  | D24       | 1100          | 900            |
| 25.                  | D25       | 1100          | 900            |
| 26.                  | D26       | 1100          | 900            |
| 27.                  | D27       | 1100          | 900            |
| 28.                  | D28       | 1100          | 900            |
| 29.                  | D29       | 1100          | 900            |

7TH FLOOR DEDUCTION AREA  
TOWER-C

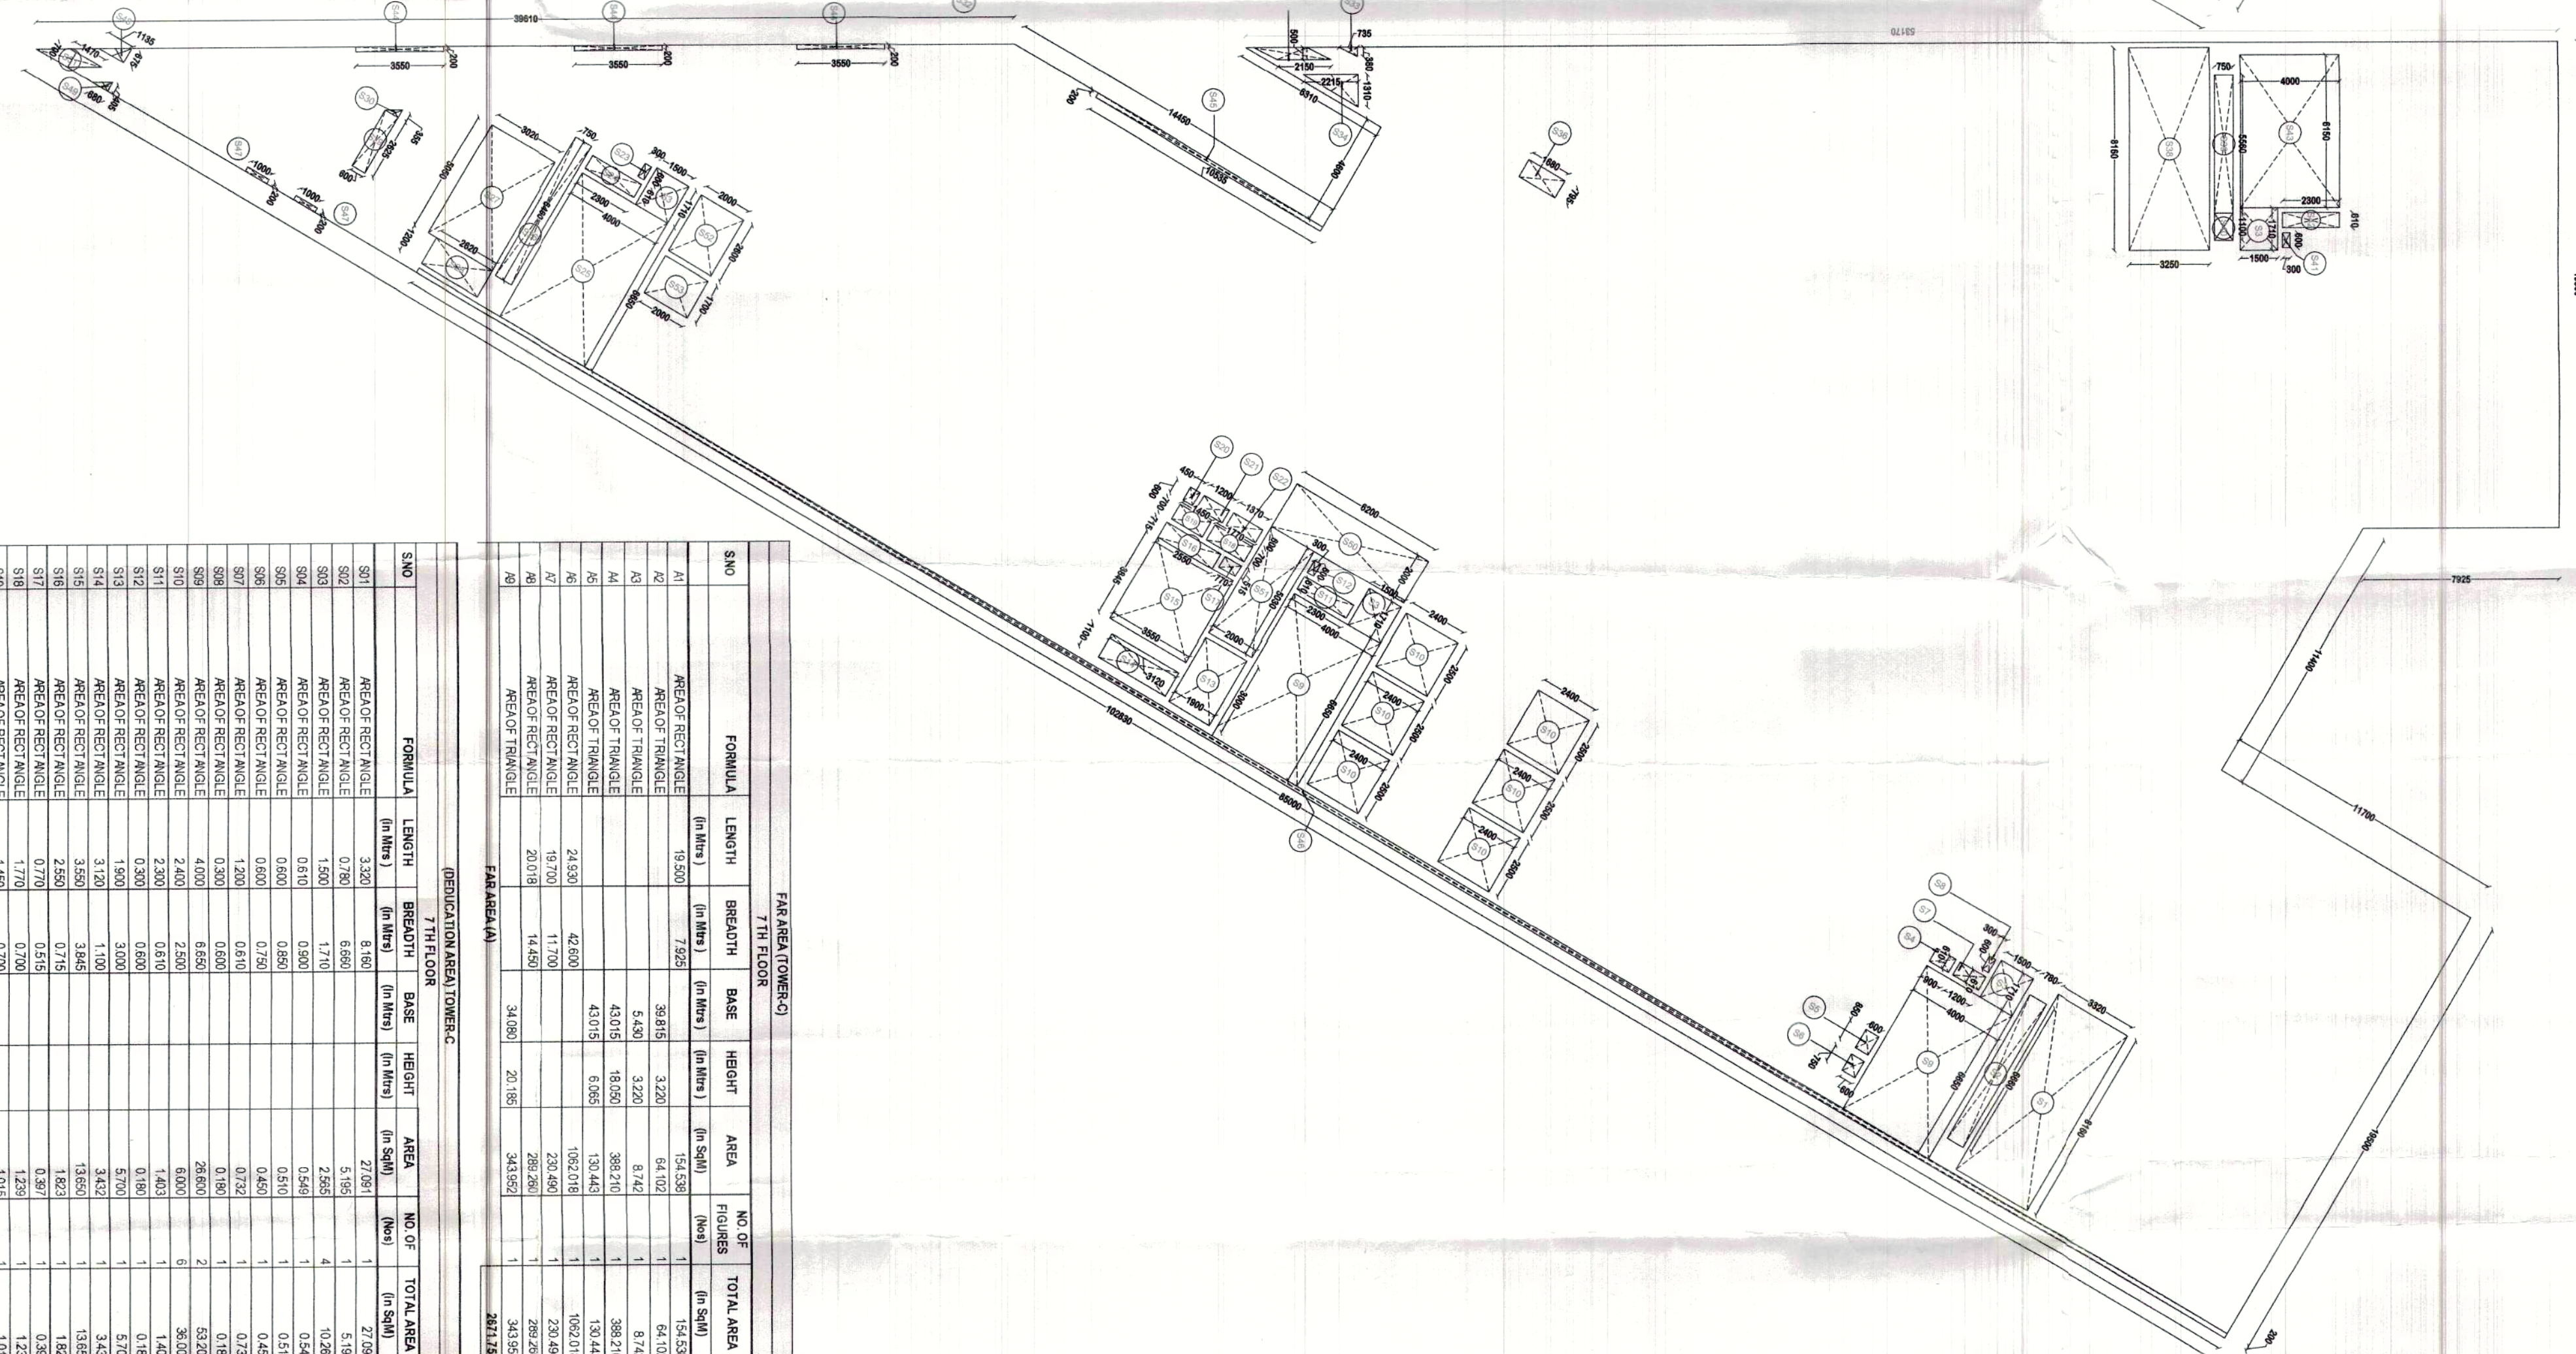

| FLOOR AREA SUMMARY       |                    |        |         |       |        |       |        |            |  |
|--------------------------|--------------------|--------|---------|-------|--------|-------|--------|------------|--|
| S.NO                     | FORMULA            | LENGTH | BREADTH | AREA  | HEIGHT | AREA  | NO. OF | TOTAL AREA |  |
| 1                        | AREA OF RECT. ROOM | 11500  | 2500    | 28750 | 3.20   | 92000 | 1      | 92000      |  |
| 2                        | AREA OF RECT. ROOM |        |         | 28750 | 3.20   | 92000 | 1      | 92000      |  |
| 3                        | AREA OF RECT. ROOM |        |         | 28750 | 3.20   | 92000 | 1      | 92000      |  |
| TOTAL FLOOR AREA (sq. m) |                    |        |         |       |        |       |        |            |  |
| 331                      |                    |        |         |       |        |       |        |            |  |

| TOTAL ROOMS (NUMBER) |  |  |  |  |  |  |  |  |  |
|----------------------|--|--|--|--|--|--|--|--|--|
| 331                  |  |  |  |  |  |  |  |  |  |

