



3.	ST3	1550	150	300	FIRE STAIRCASE
4.	ST4	1550	150	300	FIRE STAIRCASE



FLOOR	LEVEL
13TH FLOOR	+45125 MM

28	L-01	4000	1910	800	2700
29	L-02	3050	1900	800	2700



F.A.R AREA (A-B)				
TOTAL DEDICATION AREA (B)				
50	AREA OF TRIANGLE	0.833	0.833	3.141
50	AREA OF RECTANGLE	8.600	28.337	1
49				2443

[illegible]

UT	ORIGINAL 1XAP
COP	CLEAN OUT PLUG
CJ	200X200mm CUT OUT

KEY PLAN

100

LOCATION PLAT

**COLLABORATION WITH DLF NEW GURGAON
OFFICES DEVELOPERS PVT .LTD**

DATE =

SCALE =


or handed over to anyone without the prior written permission of the architect.

ARCHITECT'S SIGNATURE

OWNER'S SIG.

SHEET TITLE:	
--------------	--

13th. FLOOR PLAN , AREA DIAGRAM & DOOR WINDOW

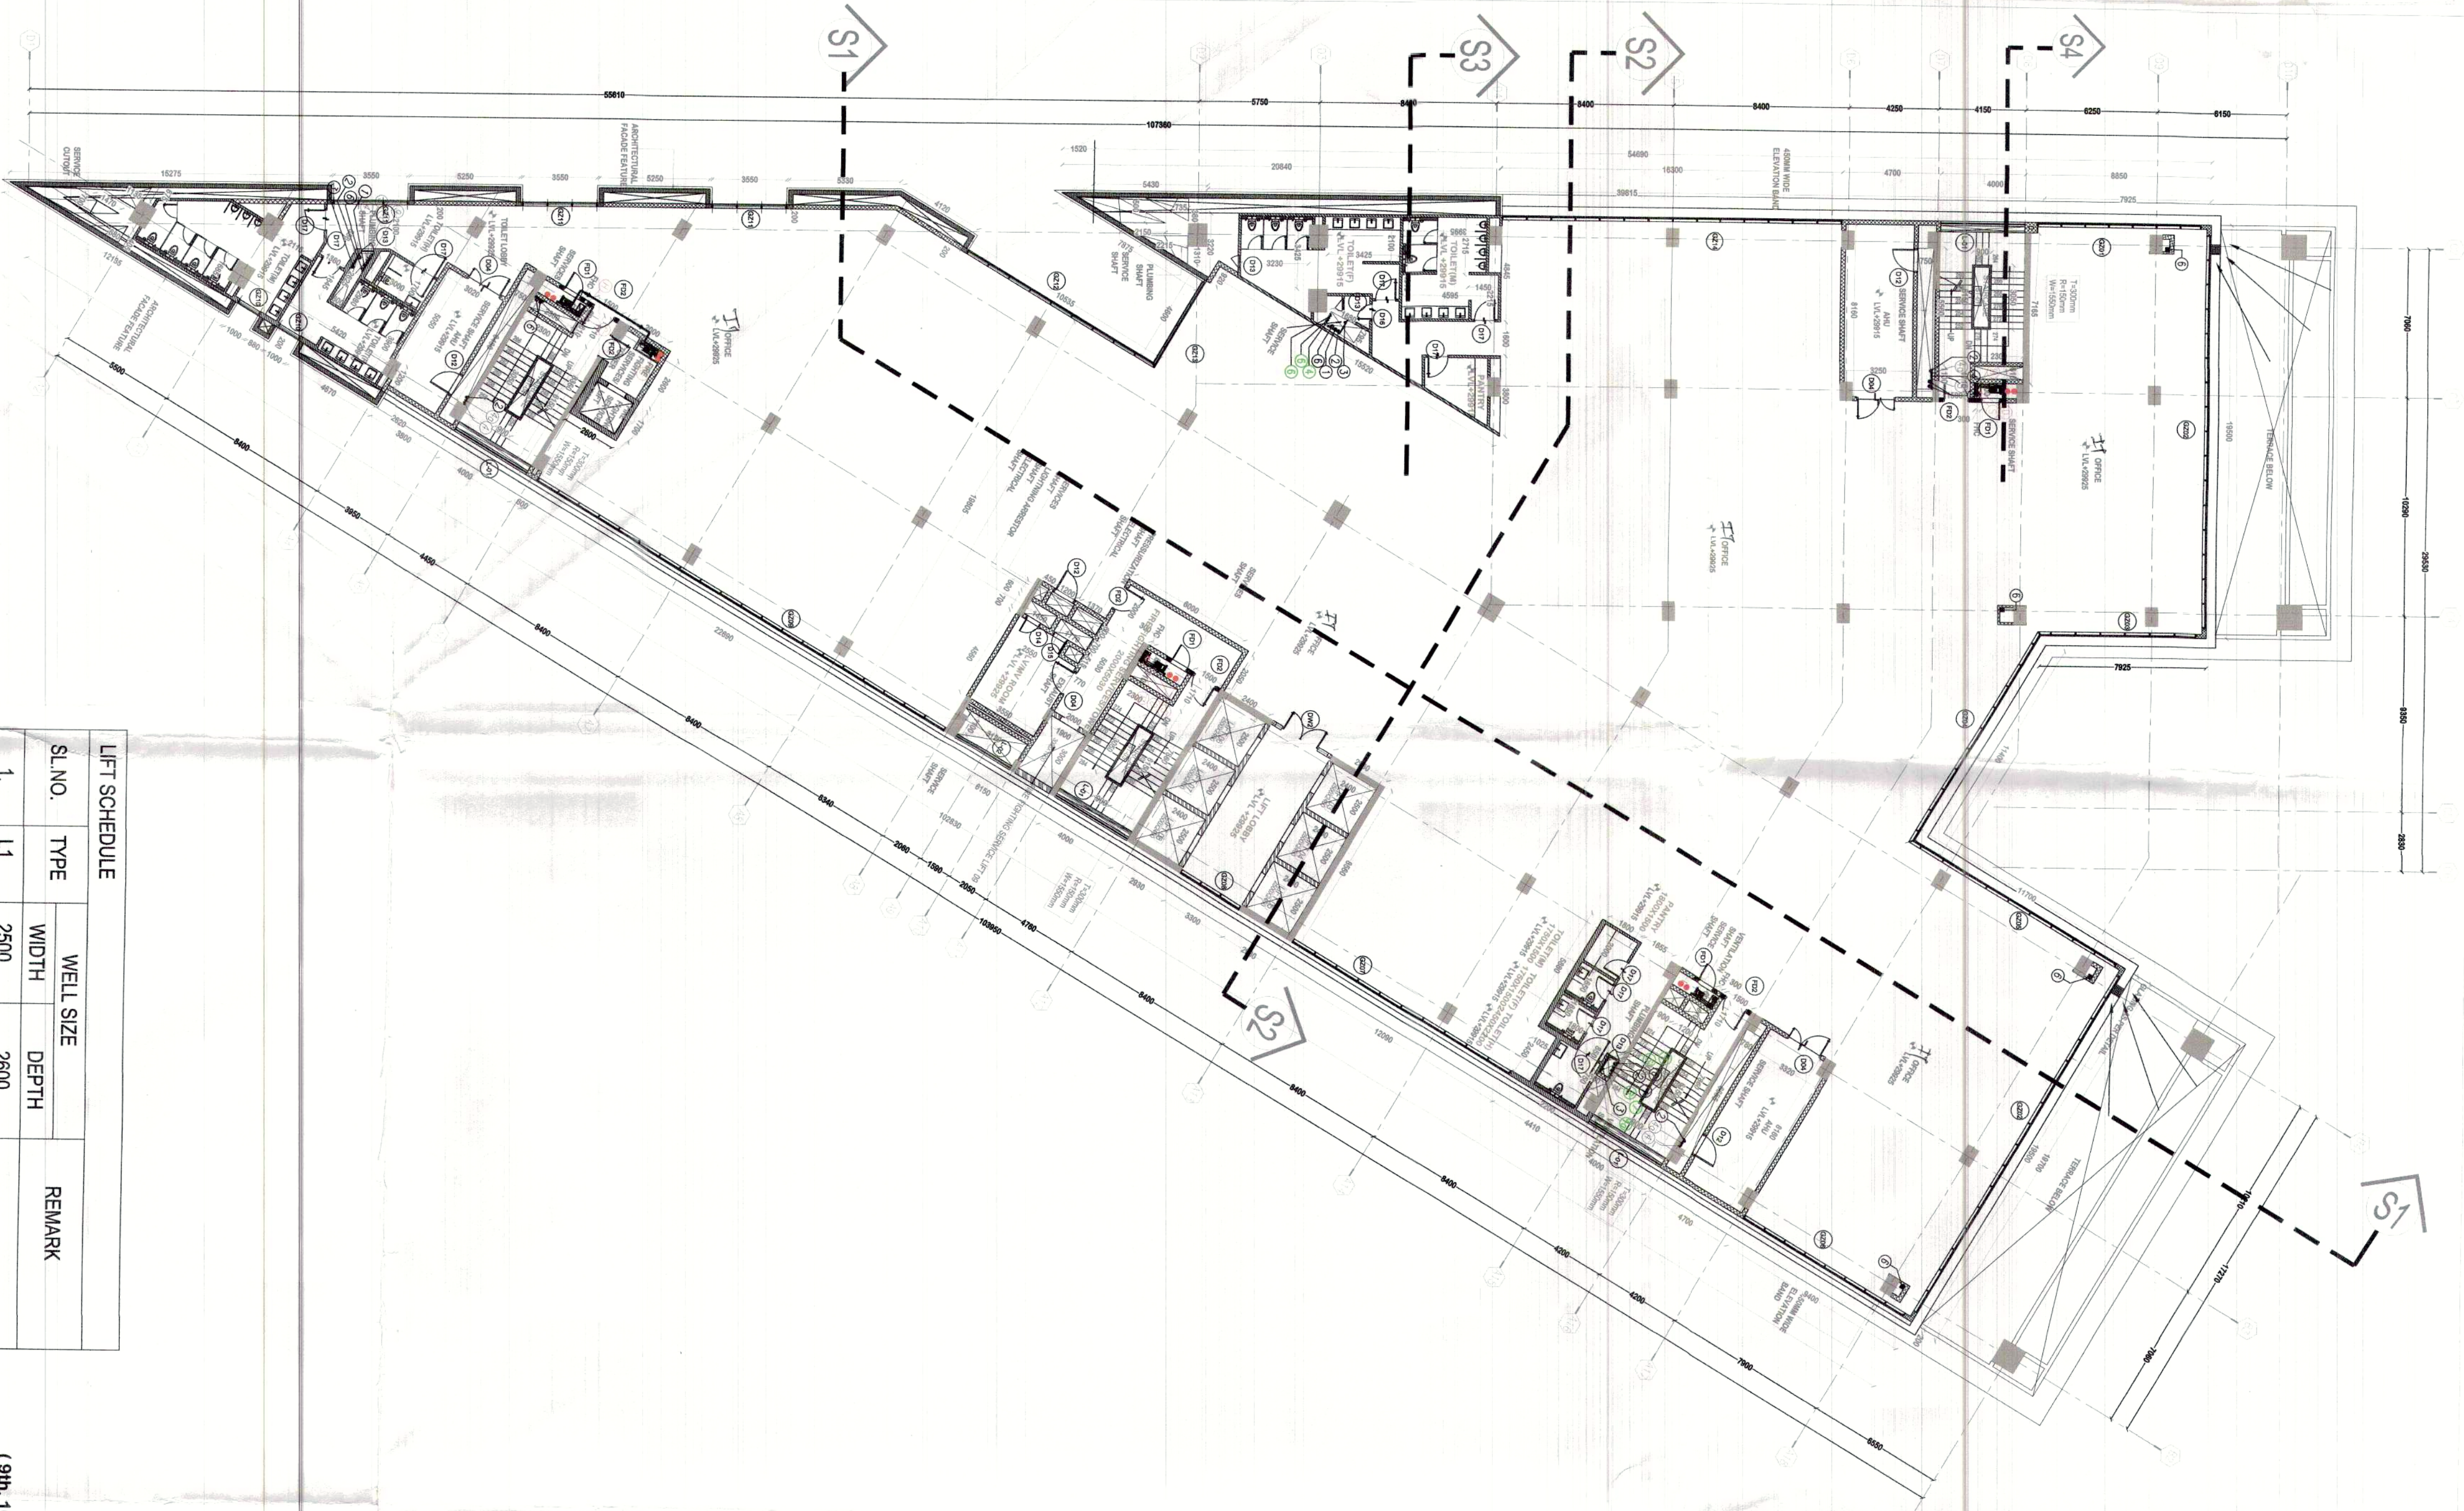

TYPICAL FLOOR PLAN (9th, 10th, & 12th) TOWER C

(9th, 10th, & 12th) FLOOR AREA DIAGRAM TOWER C

(9th, 10th, & 12th) FLOOR DEDUPLICATION AREA TOWER C

LIFT SCHEDULE			
SL.NO.	TYPE	WELL SIZE	REMARK
1.	L1	2500	2800
2.	L2	2500	2800
3.	L3	2500	2400
4.	L4	2500	2400
5.	L5	2500	2400
6.	L6	2500	2400
7.	L7	2500	2400
8.	L8	2500	2400
9.	L9	1900	3000
10.	L10	2000	1700
FIRE ELEVATOR			
STAIRCASE SCHEDULE			
SL.NO.	TYPE	WIDTH	RISE
1.	ST1	1550	150
2.	ST2	1550	150
3.	ST3	1550	150
4.	ST4	1550	150
FIRE STAIRCASE			
FIRE STAIRCASE			
FIRE STAIRCASE			

FLOOR	LEVEL
9TH FLOOR	+2992.5 MM
10TH FLOOR	+3125.5 MM
12TH FLOOR	+4125.5 MM

SL.NO.	DOOR	OPENING	SL.	UNIT
TYPE	WIDTH	HEIGHT		
1	D02	1200	2100	0
2	D04	1200	2400	0
3	D12	1000	300	1500
4	D13	1000	300	1500
5	D14	1000	300	1500
243	D252	1000	300	1500