

[illegible]

TOTAL BUILDING AREA CHART			
TOWER NOS.	GROUND COVERAGE SQ.M.	TOTAL AREA (FAR) SQ.M.	TOTAL AREA (NON FAR) SQ.M.
TOWER A	1043.052	18352.54	250.082
TOWER B	1029.951	16346.402	247.034
TOWER C	661.793	12006.31	561.809
TOWER D	642.321	9893.286	1502.78
TOWER E	644.880	11729.35	1502.78
EWIS	833.430	1668.066	96.191
SHOPS-1	200.000	200.000	0.000
SHOPS-2	238.000	238.000	0.000
METER ROOM	24.351	0.000	24.351
GATE ROOM	28.056	0.000	78.056
BASEMENT LVL 1	0.000	0.000	15282.648
BASEMENT LVL 2	0.000	0.000	3589.985
BASEMENT LVL 3	0.000	0.000	15282.648
BASEMENT LVL 4	0.000	0.000	15889.985
BASEMENT LVL 5	0.000	0.000	102772.345
BASEMENT LVL 6	0.000	0.000	15282.648
BASEMENT LVL 7	0.000	0.000	15889.985
BASEMENT LVL 8	0.000	0.000	102772.345
BASEMENT LVL 99	0.000	0.000	15282.648
BASEMENT LVL 100	0.000	0.000	15889.985

[illegible][illegible][illegible]

TOTAL AREA CHART OF NURSERY SCHOOL	
TOTAL FLOOR AREA	= 1352.48 SQ. FOOT
PERMISSIBLE GR. COVER AREA BASED ON 0.20	= 1888.98 SQ. FOOT
PERMISSIBLE GR. COVER BASED ON 0.33%	= 266.54 SQ. FOOT
PERMISSIBLE GR. COVER BASED ON 0.50%	= 409.80 SQ. FOOT
PERMISSIBLE GR. COVER BASED ON 1.00%	= 819.60 SQ. FOOT
PERMISSIBLE GR. COVER BASED ON 1.50%	= 1229.40 SQ. FOOT
PERMISSIBLE GR. COVER BASED ON 2.00%	= 1639.20 SQ. FOOT
PERMISSIBLE GR. COVER BASED ON 2.50%	= 2048.99 SQ. FOOT
PERMISSIBLE GR. COVER BASED ON 3.00%	= 2458.78 SQ. FOOT
PERMISSIBLE GR. COVER BASED ON 100.00%	= 81958.04 SQ. FOOT

TOTAL AREA OF EXAMINING:
 (PHASE-01 + PHASE-02) = 72801.733 SQMT.
 PARKING AREA PROVIDED = 90.00 SQ.MT. 11.18% OF PLOT AREA

OCCUPANCY		REQUIREMENT FOR PROVISION	01	02
TOTAL NO. OF STUDENTS	60/125-04			
TOTAL NO. OF STUDENTS IN CLASS ROOM - 28	60/125-04			
TOTAL NO. OF STUDENTS - 60/125-120	60/125-04			
SCHEDULE FOR TOILETS AS NBC				
REQUIREMENT FOR PROVISION				
60/125-04				
1 WATER	60/125-04			
2 WATER	60/125-04			
2 WASH	60/125-04			
BATH	60/125-04			
REQUIREMENT FOR PROVISION - ELEMENT				
60/125-04				
3 MALE STAFF AS/NBC				
01				
WATER				
CLOSET				

[illegible]

1

PROVISION	
16	
16	
NIL	
8	

PROVISION	NBC
02	
03	
NIL	

100

www.ck12.org is a nonprofit

06	PROVISION	02
06	PROVISION	
	S.NBC	

	HF FL	9TH FL	10TH FL
1	2,281	638,781	63
2	73,663	733,663	73
3	1,894	481,894	48
4	9,797	439,797	43
5	49,348	409,348	40
6	5,829	665,829	66
7	5,829	665,829	66
8	5,829	665,829	66
9	18,681	715,943	71
10	-	-	-
11	-	-	-
TOTAL BUILDING AREA (CHART	GROUND COVERAGE SQ.M.	TOTAL AREA (FAR) SQ.M	TOTAL AREA (NON FAR) SQ.M.	TOTAL PROJECT AREA SQ.M
TOWER NOS.				
TOWER A	1043.052	18352.154	258.062	19610.216

[illegible]

COMMUNITY CENTRE	1405.685	3913.840	113.234	4027.07
CONVENIENT SHOPS	497.890	497.890	0.000	497.889
METER ROOM	24.351	0.000	24.351	24.351
GAURD ROOM	28.056	0.000	28.056	28.056
1st BASEMENT LVL	0.000	0.000	15282.648	15282.648
PHASE-1				

[illegible]

PRIMARY SCHOOL	1093.265	0.000	0.000
----------------	----------	-------	-------

MULTY MATCH ROOM		0.000	68,899	85,875
PRIMARY SCHOOL		0.000	0.000	
MULTY MATCH ROOM		0.000	76,285	
NURSERY SCHOOL		0.000		
MULTY MATCH ROOM		0.000	76,197	
PROPOSED FAR OF PRIMARY SCHOOL				
PROPOSED FAR OF NURSERY SCHOOL				
TOTAL			12,296,452	17,258,803
				25,591,618

2201	2202	2203	
------	------	

10'0"

C

A


SETBACK LINE

The diagram is a technical site plan or engineering drawing. It depicts a proposed road network and land parcels. Key elements include:

- HAWTHORNE DRIVE**: An existing curved road at the top left.
- PLOT LINE**: A vertical dashed line on the right side, indicating a boundary.
- SPRING ROAD**: A straight road segment running horizontally across the middle.
- Dimensions**: Various measurements are provided:
 - A horizontal distance of **4000** units from Hawthorne Drive to the start of Spring Road.
 - A vertical distance of **1000** units from Hawthorne Drive down to Spring Road.
 - A horizontal distance of **800** units from the Plot Line to the end of Spring Road.
 - A diagonal dimension of **175.70** along a dashed line extending from the bottom left towards the center.
 - A horizontal distance of **600** units from the end of Spring Road to the Plot Line.
 - A vertical distance of **4500** units from the bottom edge to the end of Spring Road.
- Other Features**: There are several circular symbols, possibly representing manholes or specific points of interest, and various shaded regions indicating different types of terrain or existing structures.

[illegible]

	24TH FL.	25TH FL.	26TH FL.	27TH FL.	28TH FL.	30TH FL.	31ST FL.	32ND FL.	33TH FL.	TOTAL PAR
1	327	64,937	64,937	154,935	154,935	47 1/8				1833,154
2										1845,502
3										2006,310
4	2,320	419,194	35,049							9893,386
5										11729,353
6	3,349	408,017	408,017	580,447	276,410	27,320				24660,876
7	8,832	578,900	578,900	566,136	732,025	827,899	827,812	720,506	489,716	24660,876
8	8,832	578,900	578,900	566,136	732,025	827,899	827,812	720,506	489,716	24660,876
97	8,832	578,900	5							

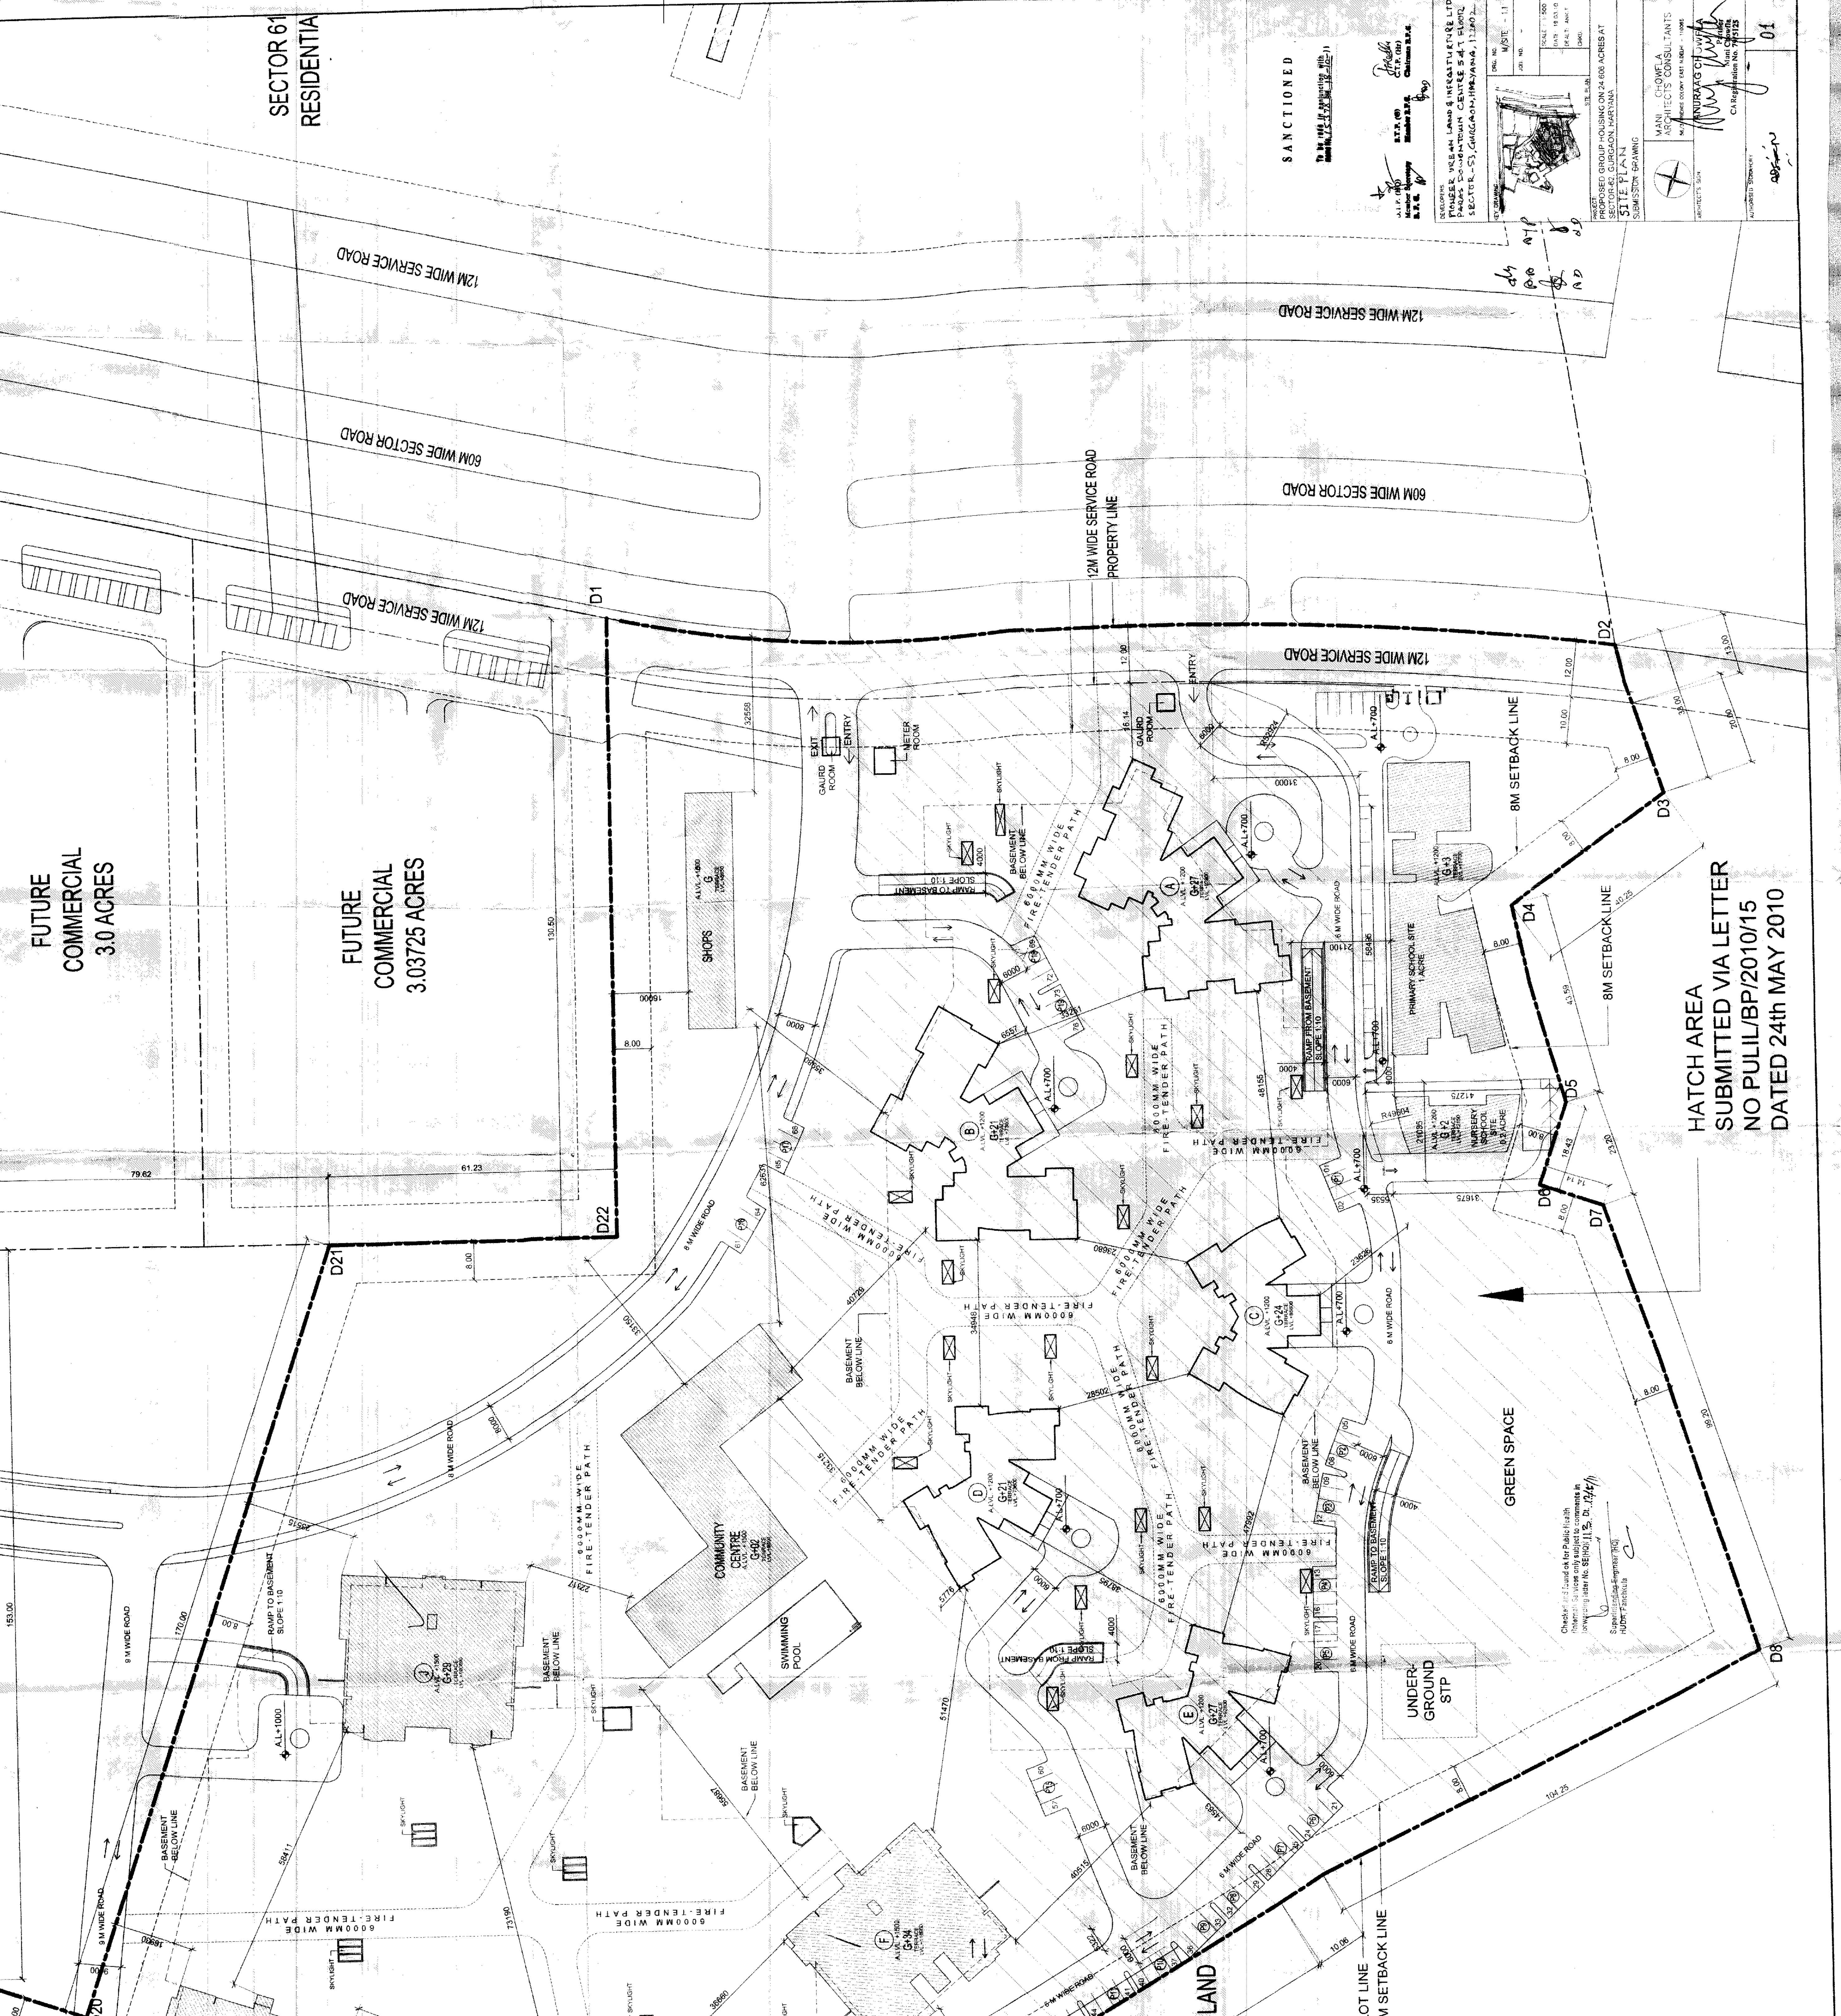

ATCH AREA
SUBMITTED VIA LETTER
NO PULIL/BP/2010/15
DATED 24th MAY 2010

DETAIL OF GREEN AREAS			
SNO.	NAME	SIZE (IN METERS)	AREA (SQ.M.)
1	G43	22.056 X 9.965	220.438
2	G44	62.580 X 9.200	576.620
3	G45	10.440 X 33.165	346.242
4	G46	13.630 X 37.445	510.375
5	G47	21.930 X 56.855	1224.900
6	G48	8.575 X 17.650	151.348
7	G49	27.390 X 9.070	248.427
8	G50	10.305 X 18.895	194.712
9	G51	15.655 X 36.465	570.859
10	G52	34.330 X 24.830	852.413
11	G53	9.245 X 16.545	152.958
12	G54	15.960 X 35.500	566.590
13	G55	7.650 X 40.155	308.791
14	G56	12.350 X 33.960	419.405
15	G57	14.130 X 45.150	637.960
TOTAL			6962.038

OPEN SPACE/ORGANIZED GREEN
PERMISSIBLE OPEN SPACE AREA
= 15% OF SITE AREA
= 15% OF 24.606 ACRES (99576.42 SQ.M.)
= 14838.46 SQ.M.

PROVIDED OPEN SPACE PHASE-1 = 9901.218 SQ.M.
PROVIDED OPEN SPACE PHASE-2 = 6962.038 SQ.M.
PROVIDED OPEN SPACE PHASE-1 + PHASE-2 = 15863.257


HATCH AREA
SUBMITTED VIA LETTER
NO PULI/BP/2010/15
DATED 24th MAY 2010

DETAIL OF GREEN AREAS			
SNO.	NAME	SIZE (IN METERS)	AREA (SQ.M.)
1	G1	23.540 X 30.455	716.911
2	G2	12.525 X 10.833	135.671
3	G3	7.105 X 21.135	150.259
4	G4	24.285 X 3.775	91.676
5	G5	4.675 X 19.985	93.430
6	G6	15.375 X 6.310	97.016
7	G7	25.870 X 8.630	223.258
8	G8	24.125 X 4.845	116.886
9	G9	7.055 X 15.555	109.741
10	G10	5.180 X 19.000	98.420
11	G11	7.825 X 4.300	33.648
12	G12	12.385 X 24.330	301.327
13	G13	9.755 X 7.955	77.601
14	G14	15.725 X 14.150	222.509
15	G15	7.485 X 8.370	62.649
16	G16	13.670 X 5.740	78.465
17	G17	24.265 X 22.665	548.510
18	G18	13.990 X 10.270	143.076
19	G19	13.990 X 10.370	145.076
20	G20	11.865 X 19.885	236.625
21	G21	7.390 X 25.935	191.596
22	G22	19.775 X 26.925	533.442
23	G23	7.770 X 15.605	121.251
24	G24	16.510 X 13.175	217.619
25	G25	18.780 X 26.495	497.576
26	G26	7.575 X 25.345	193.988
27	G27	9.860 X 9.700	95.672
28	G28	18.940 X 19.400	367.485
29	G29	24.500 X 7.155	174.298
30	G30	5.755 X 25.125	144.594
31	G31	30.960 X 4.350	134.676
32	G32	15.350 X 17.755	272.539
33	G33	10.540 X 6.475	68.247
34	G34	9.560 X 4.245	40.733
35	G35	11.115 X 25.940	288.323
36	G36	15.515 X 13.780	213.486
37	G37	25.070 X 6.000	150.420
38	G38	12.560 X 15.475	194.866
39	G39	20.960 X 9.990	209.390
40	G40	22.000 X 10.465	230.230
41	G41	15.835 X 24.035	380.594
42	G42	13.090 X 4.730	61.632
TOTAL			8382.172

OPEN SPACE/ORGANIZED GREEN
PERMISSIBLE OPEN SPACE AREA
= 15% OF SITE AREA
= 15% OF 24.606 ACRES (99576.42 SQ.M.)
= 14838.46 SQ.M.

PROVIDED OPEN SPACE
= 8901.218 SQ.M.

DETAIL OF OPEN PARKING AREAS			
SNO.	NAME	NUMBER	AREA (SQ.M.)
1	P1	4	117.315
2	P2	4	117.315
3	P3	4	117.315
4	P4	4	117.315
5	P5	4	117.315
6	P6	4	117.315
7	P7	4	117.315
8	P8	4	117.315
9	P9	4	117.315
10	P10	4	117.315
11	P11	4	117.315
12	P12	4	117.315
13	P13	4	117.315
14	P14	4	117.315
15	P15	4	117.315
16	P16	4	117.315
17	P17	4	117.315
18	P18	4	117.315
19	P19	4	117.315
TOTAL AREA IN PARKING			2228.585
TOTAL NO. OF SURFACE PARKING			76

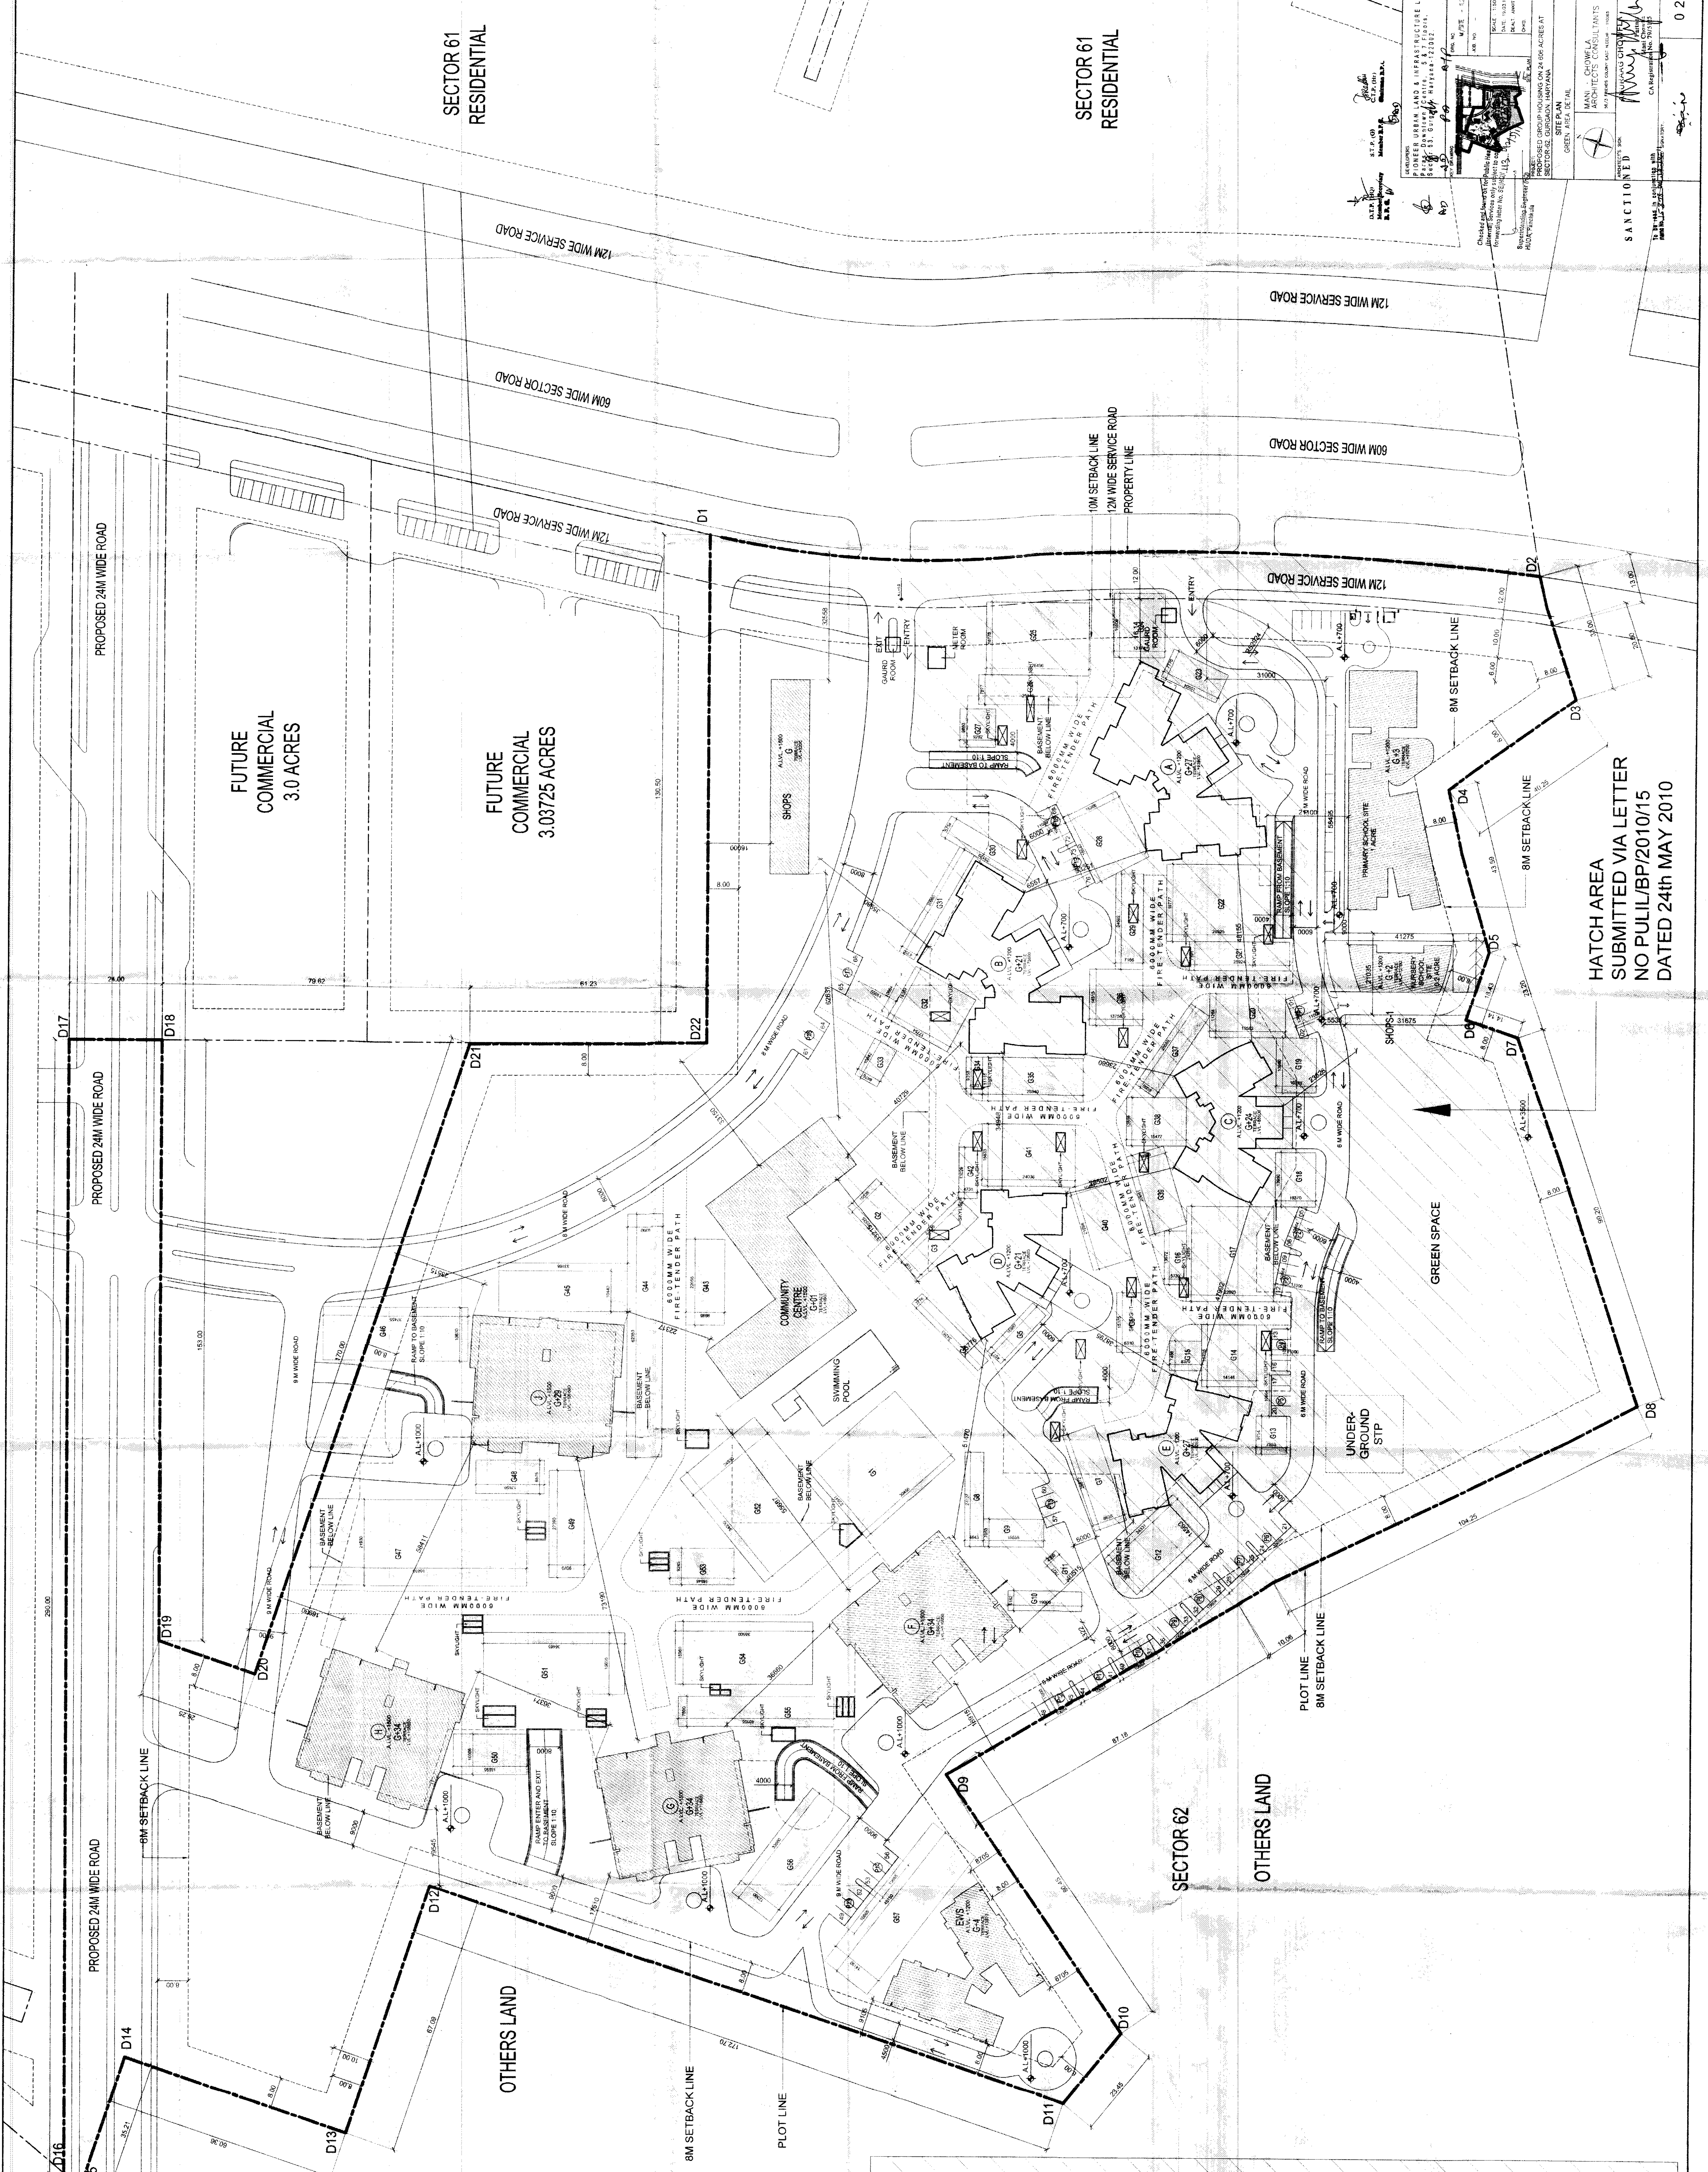

HATCH AREA
SUBMITTED VIA LETTER
NO PULI/BP/2010/15
DATED 24th MAY 2010

MANI - CHOWLA
ARCHITECTS CONSULTANTS
10/10, 10/11, 10/12, 10/929,

1. THIS DRAWING REPRESENTS ONLY PLUMBING DETAILS, FOR ARCHITECTURAL, STRUCTURAL AND OTHER SERVICES REFER & CO-ORDINATE WITH RELEVANT DRAWINGS OF ALL SERVICES
2. ALL DIMENSIONS SHOWN IN DRAWINGS ARE IN MM AND MUST BE CO-ORDINATED WITH THE ARCHITECTURAL &/OR STRUCTURAL DRAWINGS.
3. FOR EXACT LOCATION OF ALL CIVIL WORKS, STRUCTURAL WALLS, BRICK WALLS, DRAIN CHANNELS, CHAMBERS, SUMPS ETC. REFER ARCHITECTURAL / COORDINATED DRAWINGS.


CAR PARKING
PROPOSED CAR PARKING ON BASEMENT LEVEL 1st = 263 CARS

NOTE
TRAVEL DISTANCE IN THE BASEMENT IS AS PER THE NATIONAL BUILDING CODE
CLAUSE 4.5.1 & 4.5.2

LEGEND		
SYMBOL	DESCRIPTION	
01	AXIAL FLOW FAN	
02	ELPANEL	

DOOR & WINDOWS SCHEDULE

SR.NO.	NAME	SIZE	QTY	LVL	UNTEL LVL
1.	FD	1050 X 2200	±00	+2200	
2.	D1	2400 X 2200	±00	+2200	
3.	D2	2100 X 2200	±00	+2200	
4.	RS 1	2400 X 2200	±00	+2200	
5.	RS 2	4000 X 2200	±00	+2200	

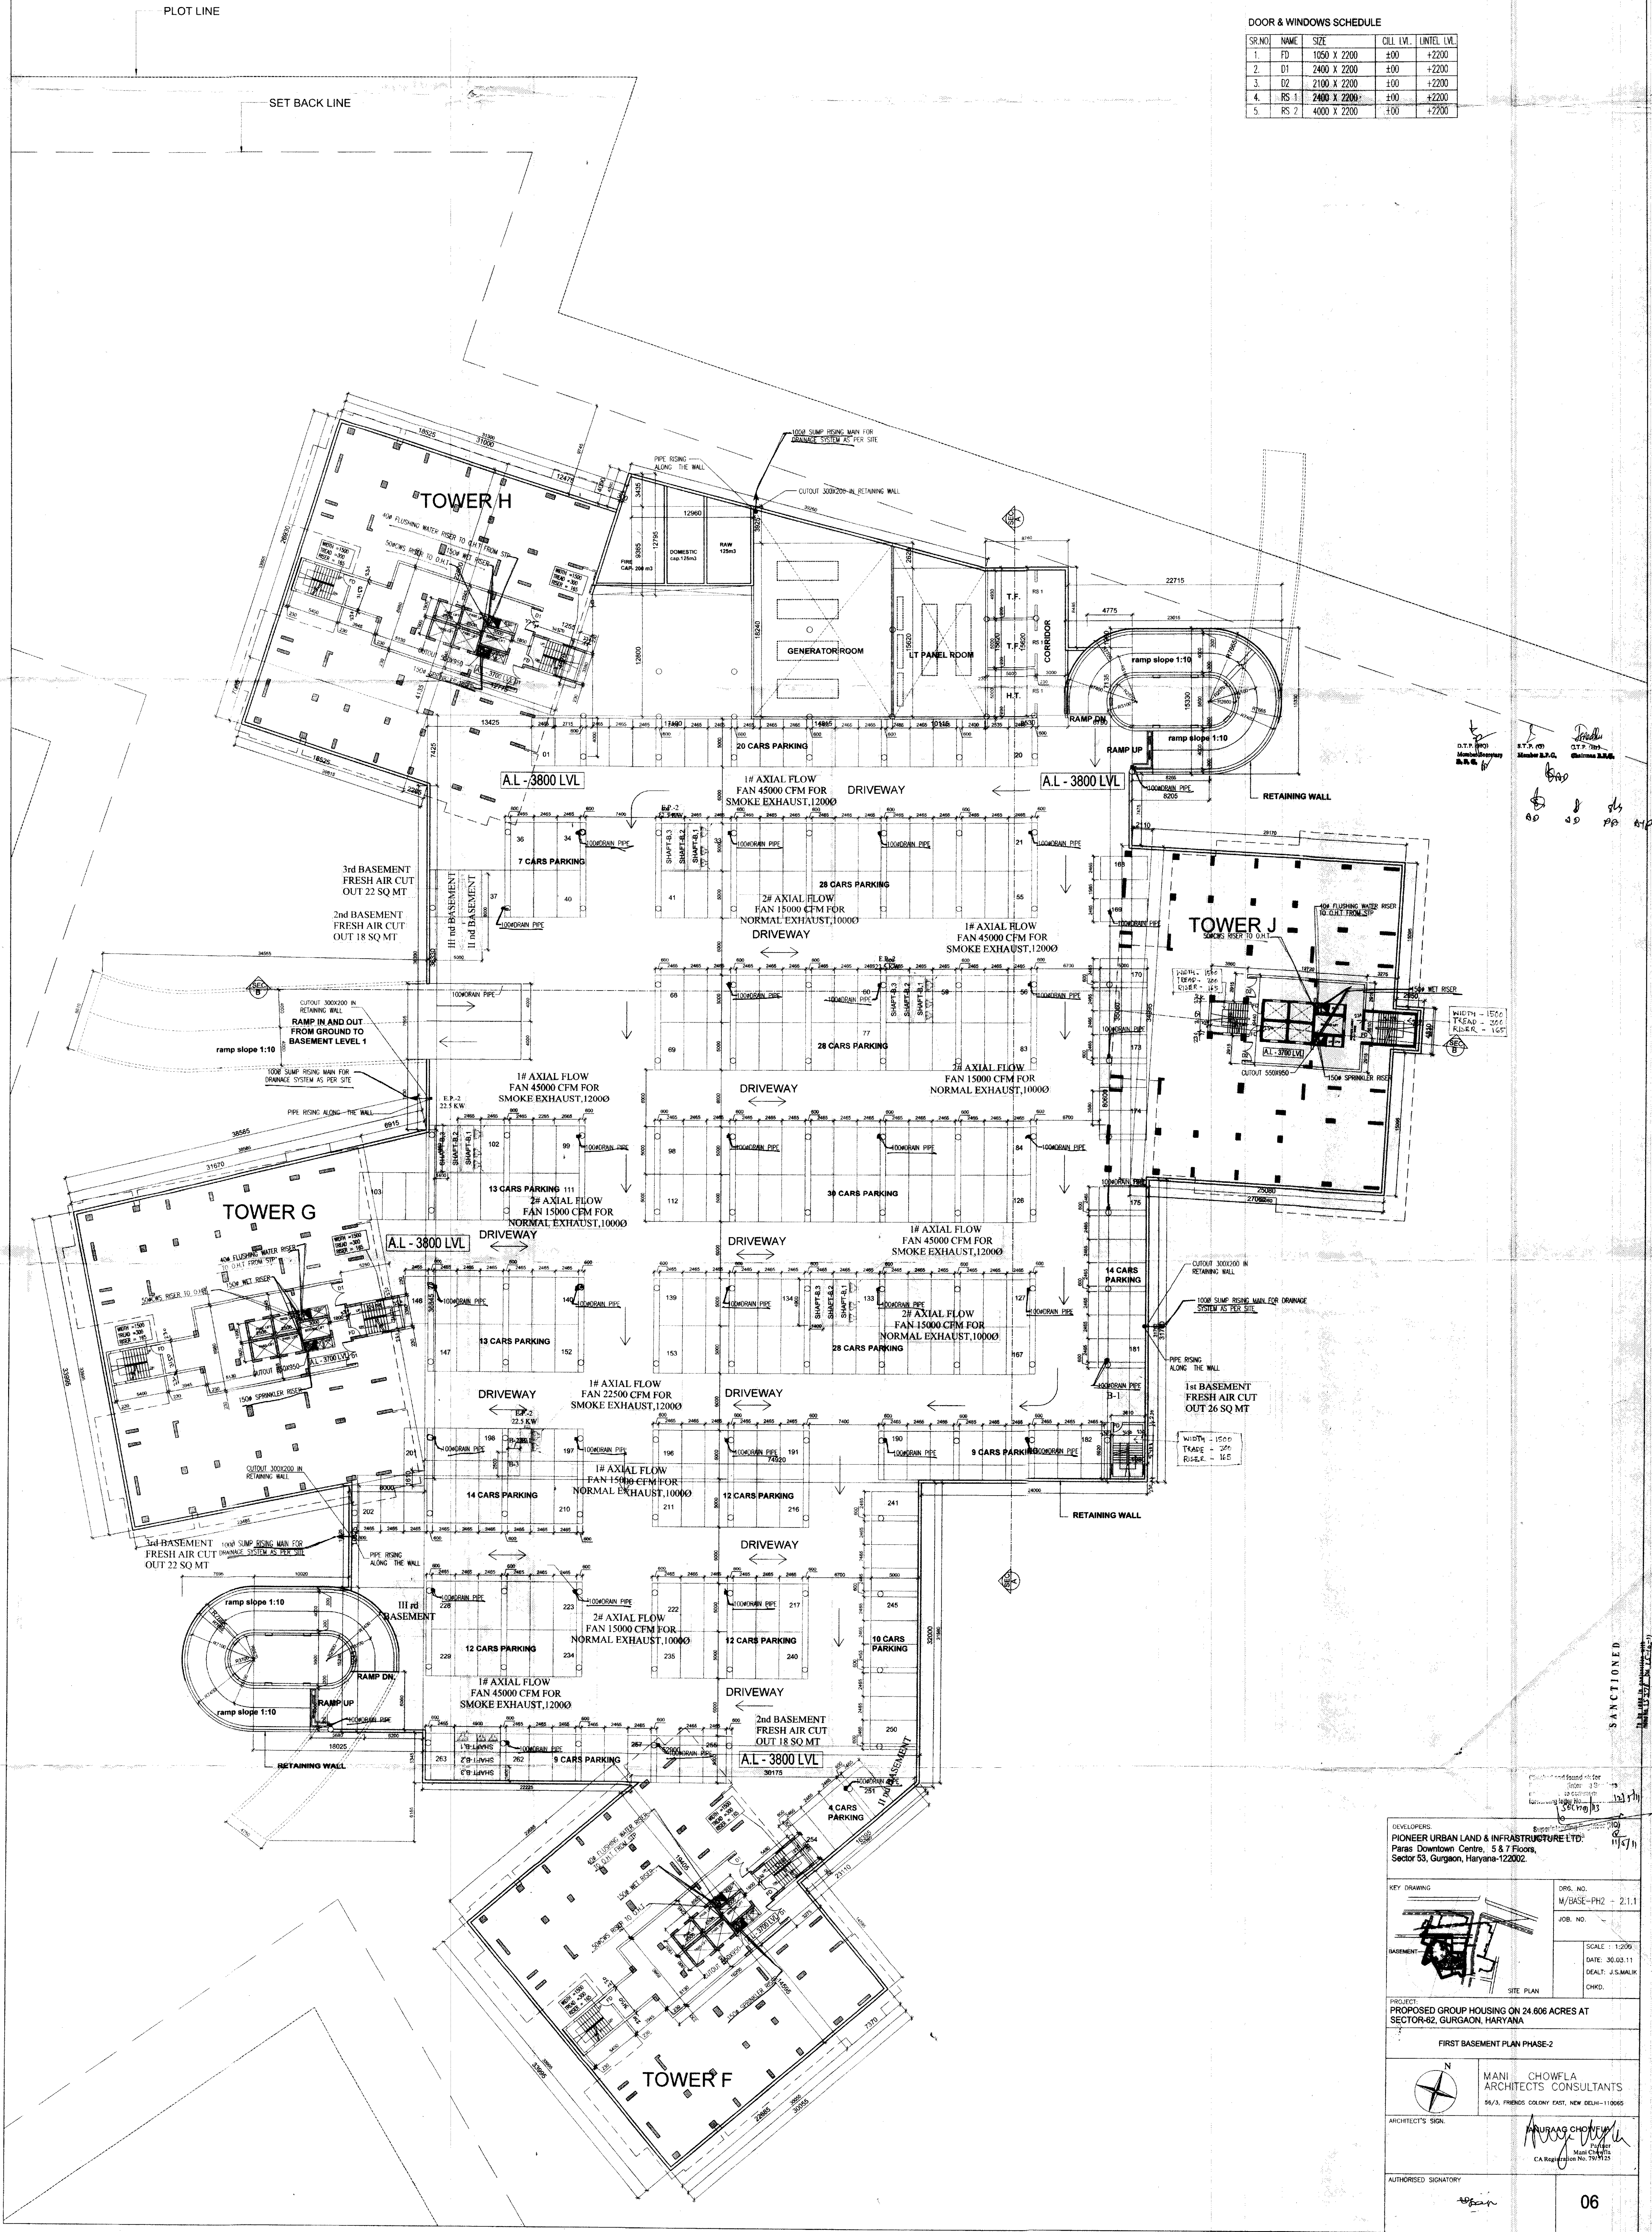

DEVELOPERS:
PIONEER URBAN LAND & INFRASTRUCTURE LTD.
Paras Downtown Centre, 5 & 7 Floors,
Sector 53, Gurgaon, Haryana-122002.

KEY DRAWING:
W/BASE-PH2 - 2.1.1
JOB NO.:

SCALE: 1:200
DATE: 30.03.11
DRAWN: J. SANKAR
CHKD:

PROJECT:
PROPOSED GROUP HOUSING ON 24.606 ACRES AT
SECTOR-62, GURGAON, HARYANA

FIRST BASEMENT PLAN PHASE-2

N
MANI CHOWLA
ARCHITECTS CONSULTANTS
55/3, FRIENDS COLONY EAST, NEW DELHI-110005

ARCHITECT'S SIGN:
AUTHORISED SIGNATORY

06

NOTES

1. THIS DRAWING REPRESENTS ONLY PLUMBING DETAILS, FOR ARCHITECTURAL, STRUCTURAL AND OTHER SERVICES REFER & CO-ORDINATE WITH RELEVANT DRAWINGS OF ALL SERVICES
2. ALL DIMENSIONS SHOWN IN DRAWINGS ARE IN MM AND MUST BE CO-ORDINATED WITH THE ARCHITECTURAL &/OR STRUCTURAL DRAWINGS.
3. FOR EXACT LOCATION OF ALL CIVIL WORKS, STRUCTURAL WALLS, BRICK WALLS, DRAIN CHANNELS, CHAMBERS, SUMPS ETC. REFER ARCHITECTURAL / COORDINATED DRAWINGS.

PUMPS SPECIFICATION

- F1 - MAIN FIRE PUMP
2280 LPM., 180M HEAD
- F2 - DIESEL OPERATED PUMP
2280 LPM., 180M HEAD
- F3 - SPRINKLER PUMP
2280 LPM., 180M HEAD
- F4 - JOCKEY PUMP
180LPM., 180M HEAD
- P1 - RAW WATER PUMP- 3 NOS.
200LPM., 20M HEAD
- P2 - DOMESTIC WATER RELIFT PUMP- 3 NOS.
200LPM., 150M HEAD

PLOT LINE

SET BACK LINE

CAR PARKING
PROPOSED CAR PARKING ON BASEMENT LEVEL 2nd = 272 CARS

NOTE


TRAVEL DISTANCE IN THE BASEMENT IS AS PER THE NATIONAL BUILDING CODE
CLAUSE 4.5.1 & 4.5.2

DOOR & WINDOWS SCHEDULE

SERIAL	NAME	SIZE	DOOR LVL	WINDOW LVL
1.	D1	1050 X 2200	+00	+2200
2.	D1	2400 X 2200	+00	+2200
3.	D2	2100 X 2200	+00	+2200
4.	RS 1	2400 X 2200	+00	+2200
5.	RS 2	4000 X 2200	+00	+2200

LEGEND

SYMBOL	DESCRIPTION
D1	AXIAL FLOW FAN
D2	EL. PANEL

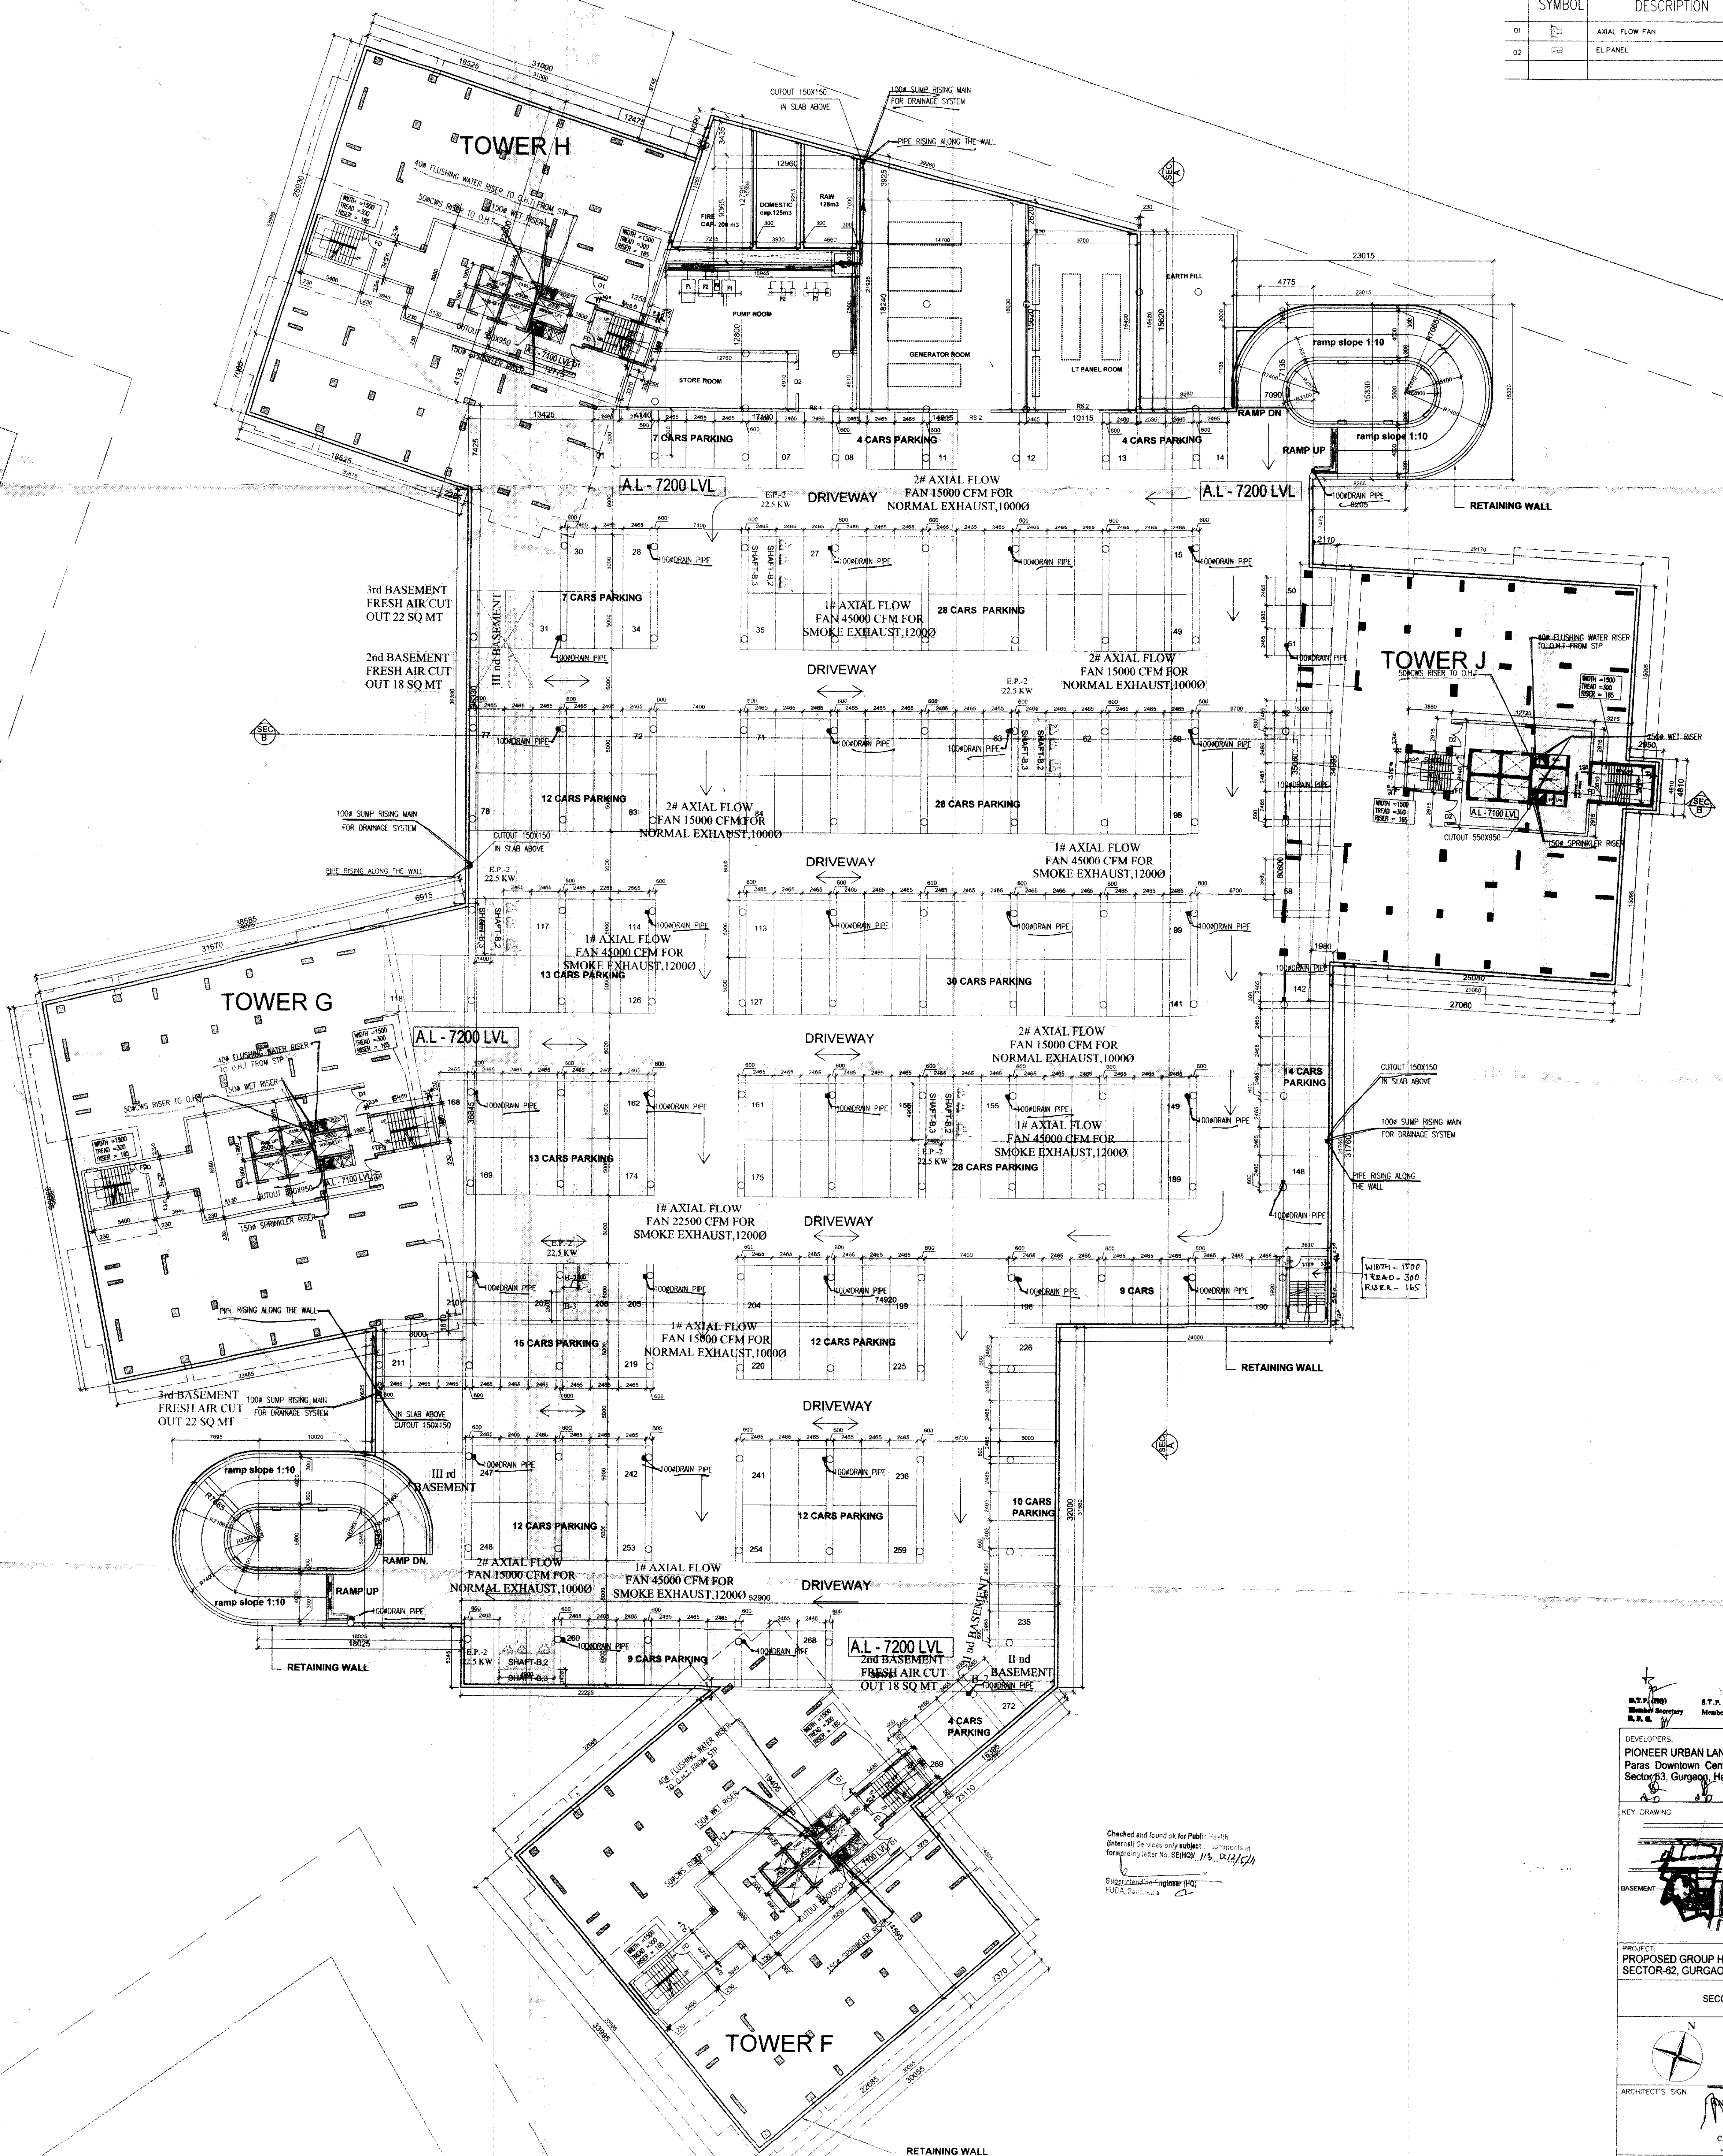

Checked and found as per Public Health
Department Services only subject to
inspections after the work is done
Sd/-
PUDA, Patna

SACTIONED

DEVELOPERS
PIONEER URBAN LAND & INFRASTRUCTURE LTD.
Paras Downtown Centre, 5 & 7 Floors,
Sector 63, Gurgaon, Haryana-122002.

KEY DRAWING
B-11

DRG. NO.
M/BASE-PH2 - 2.12

JOB. NO.
-

SCALE: 1:200
DATE: 30.03.11
DEALT: J.S. MALIK
CHKD: -

PROJECT
PROPOSED GROUP HOUSING ON 24.608 ACRES AT
SECTOR-62, GURGAON, HARYANA


SECOND BASEMENT PLAN PHASE-2

MANI CHOWLA
ARCHITECTS CONSULTANTS
56/3, FRIENDS COLONY EAST, NEW DELHI-110005

ARCHITECT'S SIGN
CA Registration No. 246123

AUTHORIZED SIGNATORY

07

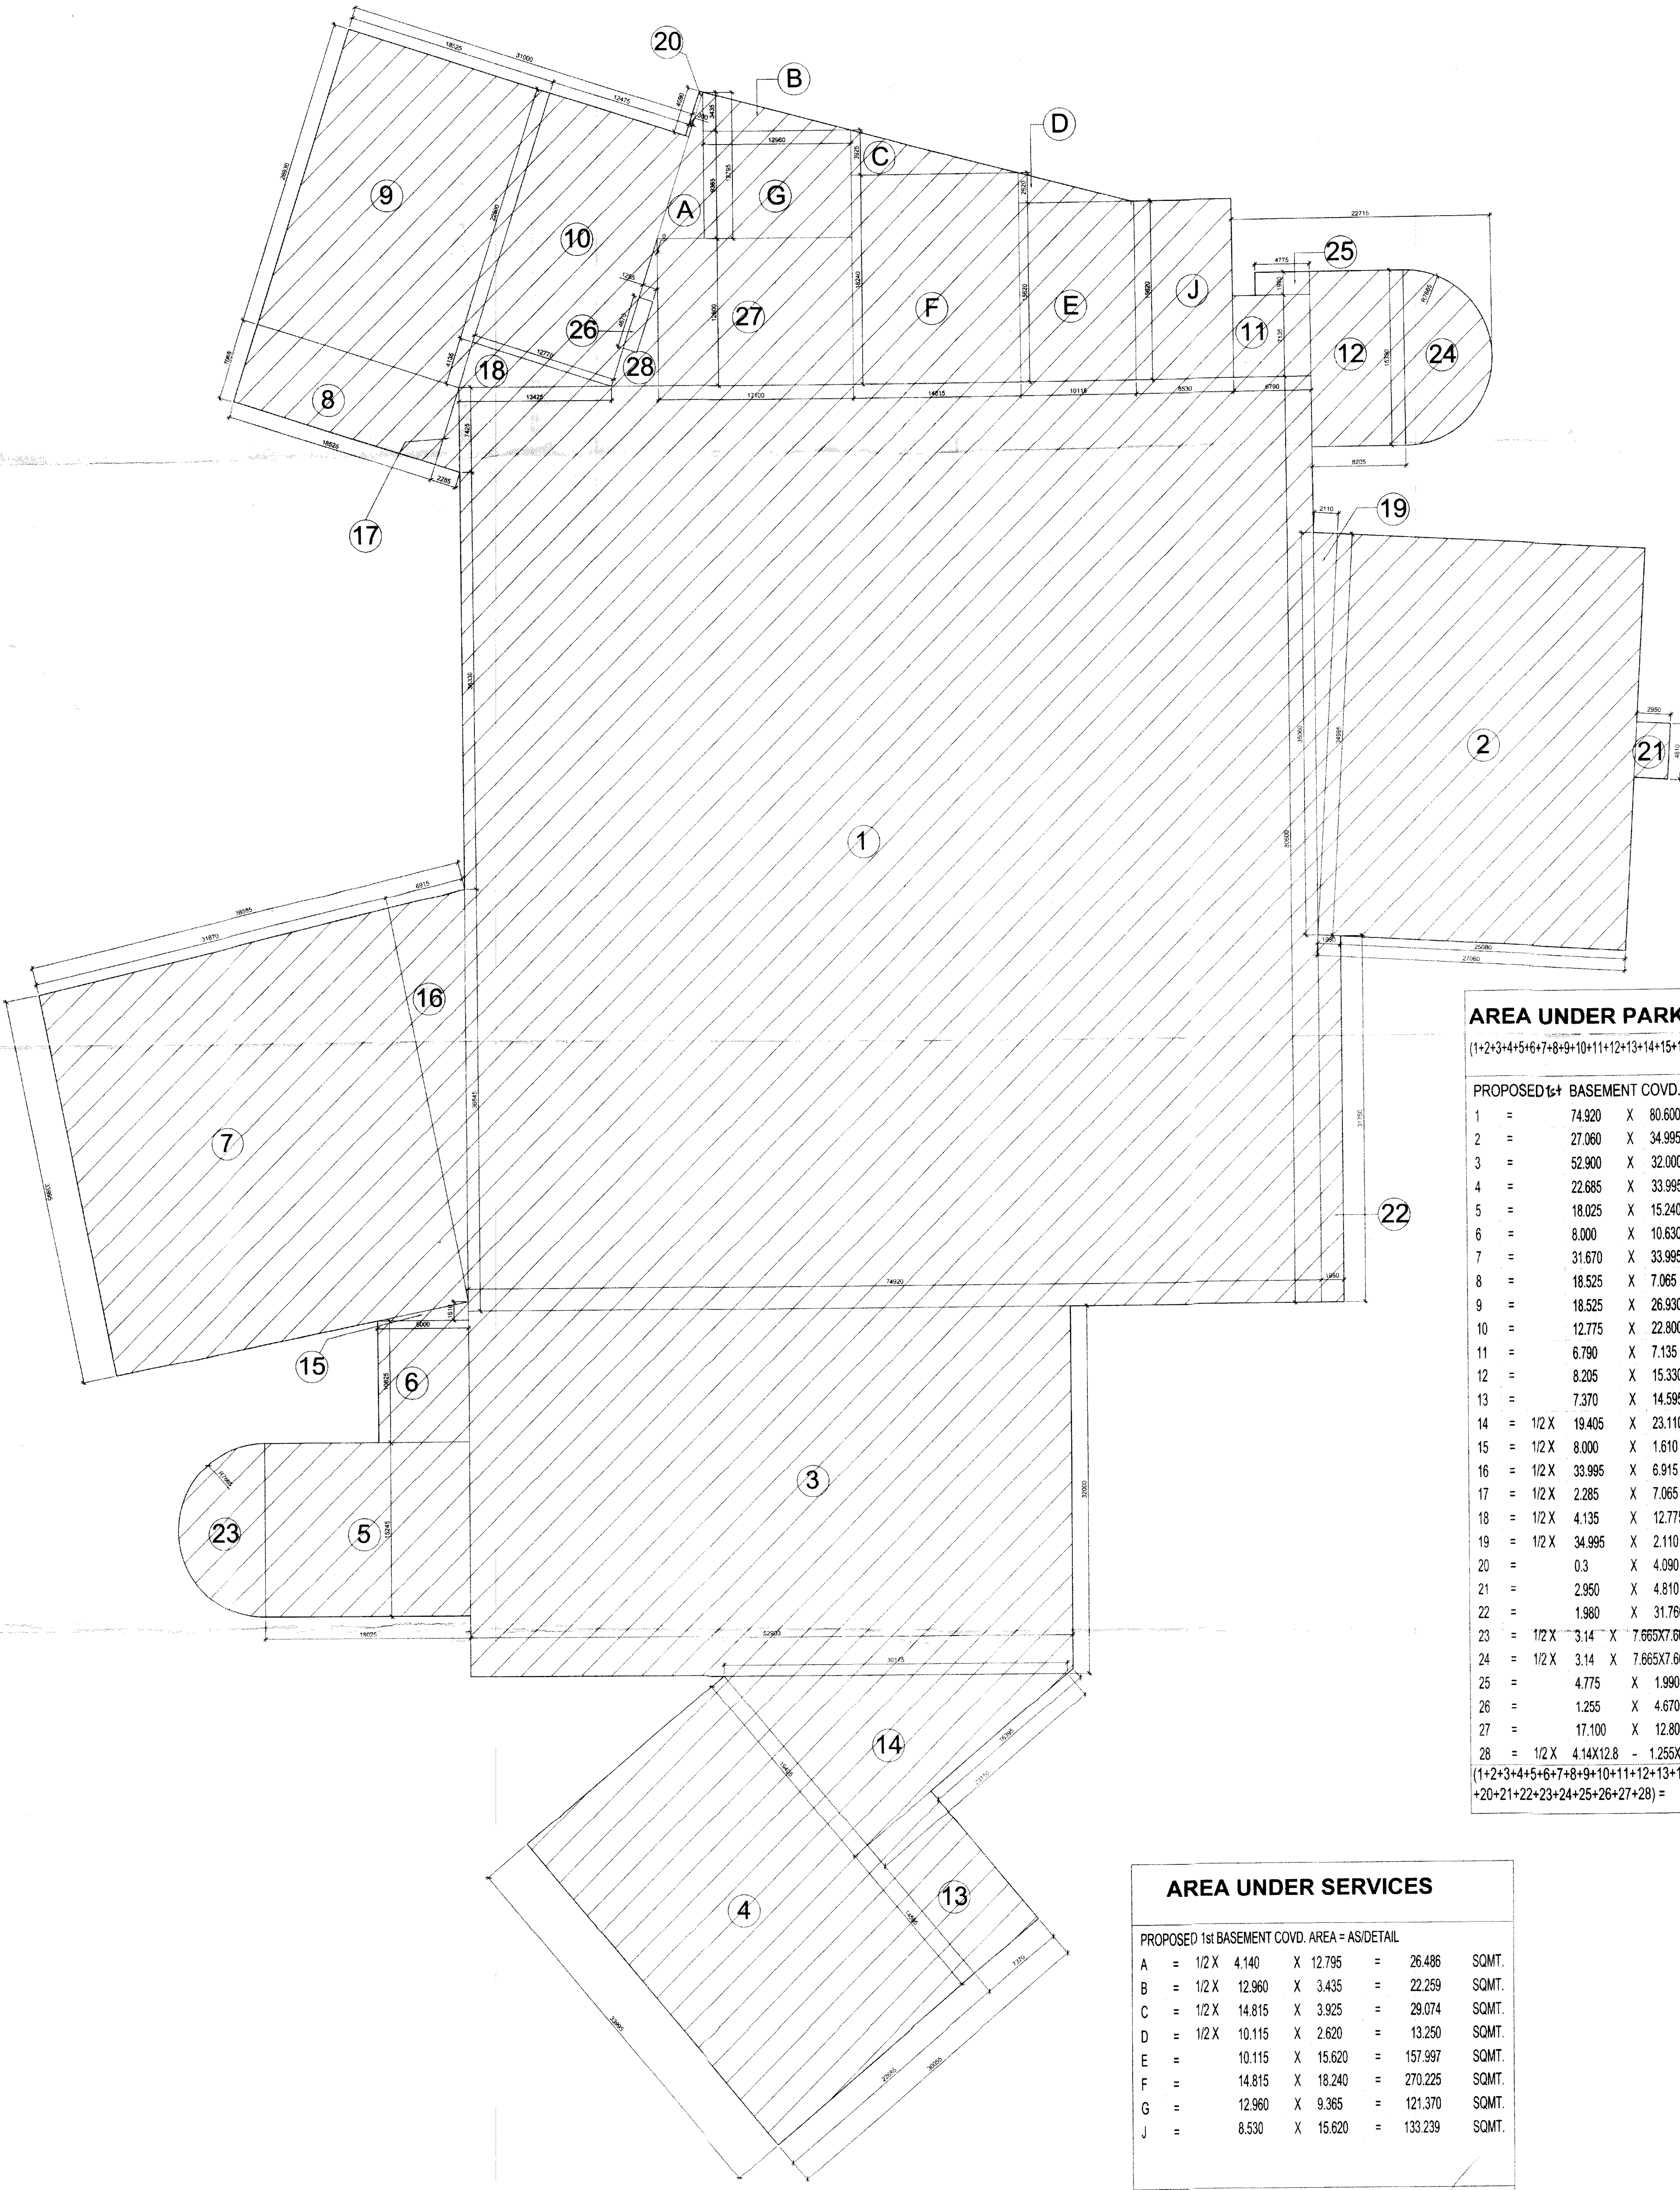


AREA UNDER PARKING				
(1+2+3+4+5+6+7+8+9+10+11+12+13+14+15+16+17+18+19+20+21+22+23+24)				
PROPOSED 1st BASEMENT COVD. AREA = AS/DETAIL				
1	=	74.920	X	80.600 = 6038.552 SQMT.
2	=	27.060	X	34.995 = 946.965 SQMT.
3	=	52.900	X	32.000 = 1692.80 SQMT.
4	=	22.685	X	33.995 = 771.176 SQMT.
5	=	18.025	X	15.240 = 274.701 SQMT.
6	=	8.000	X	10.630 = 85.04 SQMT.
7	=	31.670	X	33.995 = 1076.62 SQMT.
8	=	18.525	X	7.065 = 130.879 SQMT.
9	=	18.525	X	26.930 = 498.878 SQMT.
10	=	12.775	X	22.800 = 291.270 SQMT.
11	=	6.790	X	7.135 = 48.447 SQMT.
12	=	8.205	X	15.330 = 125.762 SQMT.
13	=	7.370	X	14.595 = 107.565 SQMT.
14	=	1/2 X 19.405	X	23.110 = 224.225 SQMT.
15	=	1/2 X 8.000	X	1.610 = 6.440 SQMT.
16	=	1/2 X 33.995	X	6.915 = 117.50 SQMT.
17	=	1/2 X 2.285	X	7.065 = 8.071 SQMT.
18	=	1/2 X 4.135	X	12.775 = 26.412 SQMT.
19	=	1/2 X 34.995	X	2.110 = 36.919 SQMT.
20	=	0.3	X	4.090 = 1.227 SQMT.
21	=	2.950	X	4.810 = 1.42 SQMT.
22	=	1.980	X	31.760 = 62.890 SQMT.
23	=	1/2 X 3.14	X	7.665X7.665 = 92.24 SQMT.
24	=	1/2 X 3.14	X	7.665X7.665 = 92.24 SQMT.
25	=	4.775	X	1.990 = 9.50 SQMT.
26	=	1.255	X	4.670 = 5.86 SQMT.
27	=	17.100	X	12.800 = 218.880 SQMT.
28	=	1/2 X 4.14X12.8	-	1.255X4.67 = 20.636 SQMT.
(1+2+3+4+5+6+7+8+9+10+11+12+13+14+15+16+17+18+19+20+21+22+23+24+25+26+27+28) = 13033.50 SQMT.				

AREA UNDER SERVICES				
PROPOSED 1st BASEMENT COVD. AREA = AS/DETAIL				
A	=	1/2 X 4.140	X	12.795 = 26.486 SQMT.
B	=	1/2 X 12.960	X	3.435 = 22.259 SQMT.
C	=	1/2 X 14.815	X	3.925 = 29.074 SQMT.
D	=	1/2 X 10.115	X	2.620 = 13.250 SQMT.
E	=	10.115	X	15.620 = 157.997 SQMT.
F	=	14.815	X	18.240 = 270.225 SQMT.
G	=	12.960	X	9.365 = 121.370 SQMT.
J	=	8.530	X	15.620 = 133.239 SQMT.
A+B+C+D+E+F+G+H+I = 773.90 SQMT.				


NET COVD. AREA ON 1st BASEMENT				
= (AREA UNDER PARKING + (AREA UNDER SERVICES)				
13033.50 + 773.90 = 13807.40 SQMT.				


DEVELOPERS
PIONEER URBAN LAND & INFRASTRUCTURE LTD.
Paras Downtown Centre, 5 & 7 Floors,
Sector 53, Gurgaon, Haryana-122002.

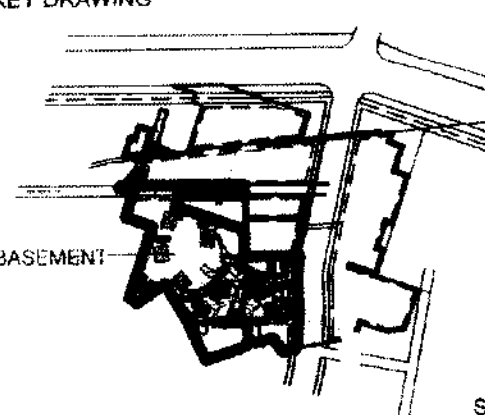KEY DRAWING

SITE PLAN

PROJECT
PROPOSED GROUP HOUSING ON 24.606 ACRES AT
SECTOR-62, GURGAON, HARYANA

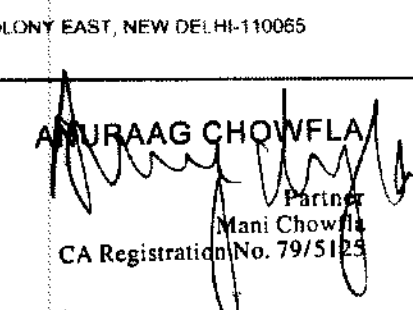1st BASEMENT AREA DIAGRAM AND AREA CALCULATIONS

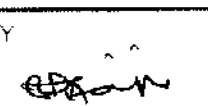ARCHITECT'S SIGN

Mani Chowla
CA Registration No. 795123


AUTHORISED SIGNATORY


DRG. NO.
MBASE-PH2-2.14

JOB NO.
-

SCALE: 1:200
DATE: 06.04.2011
DEALT: J.S. MALIK
CHKD

99

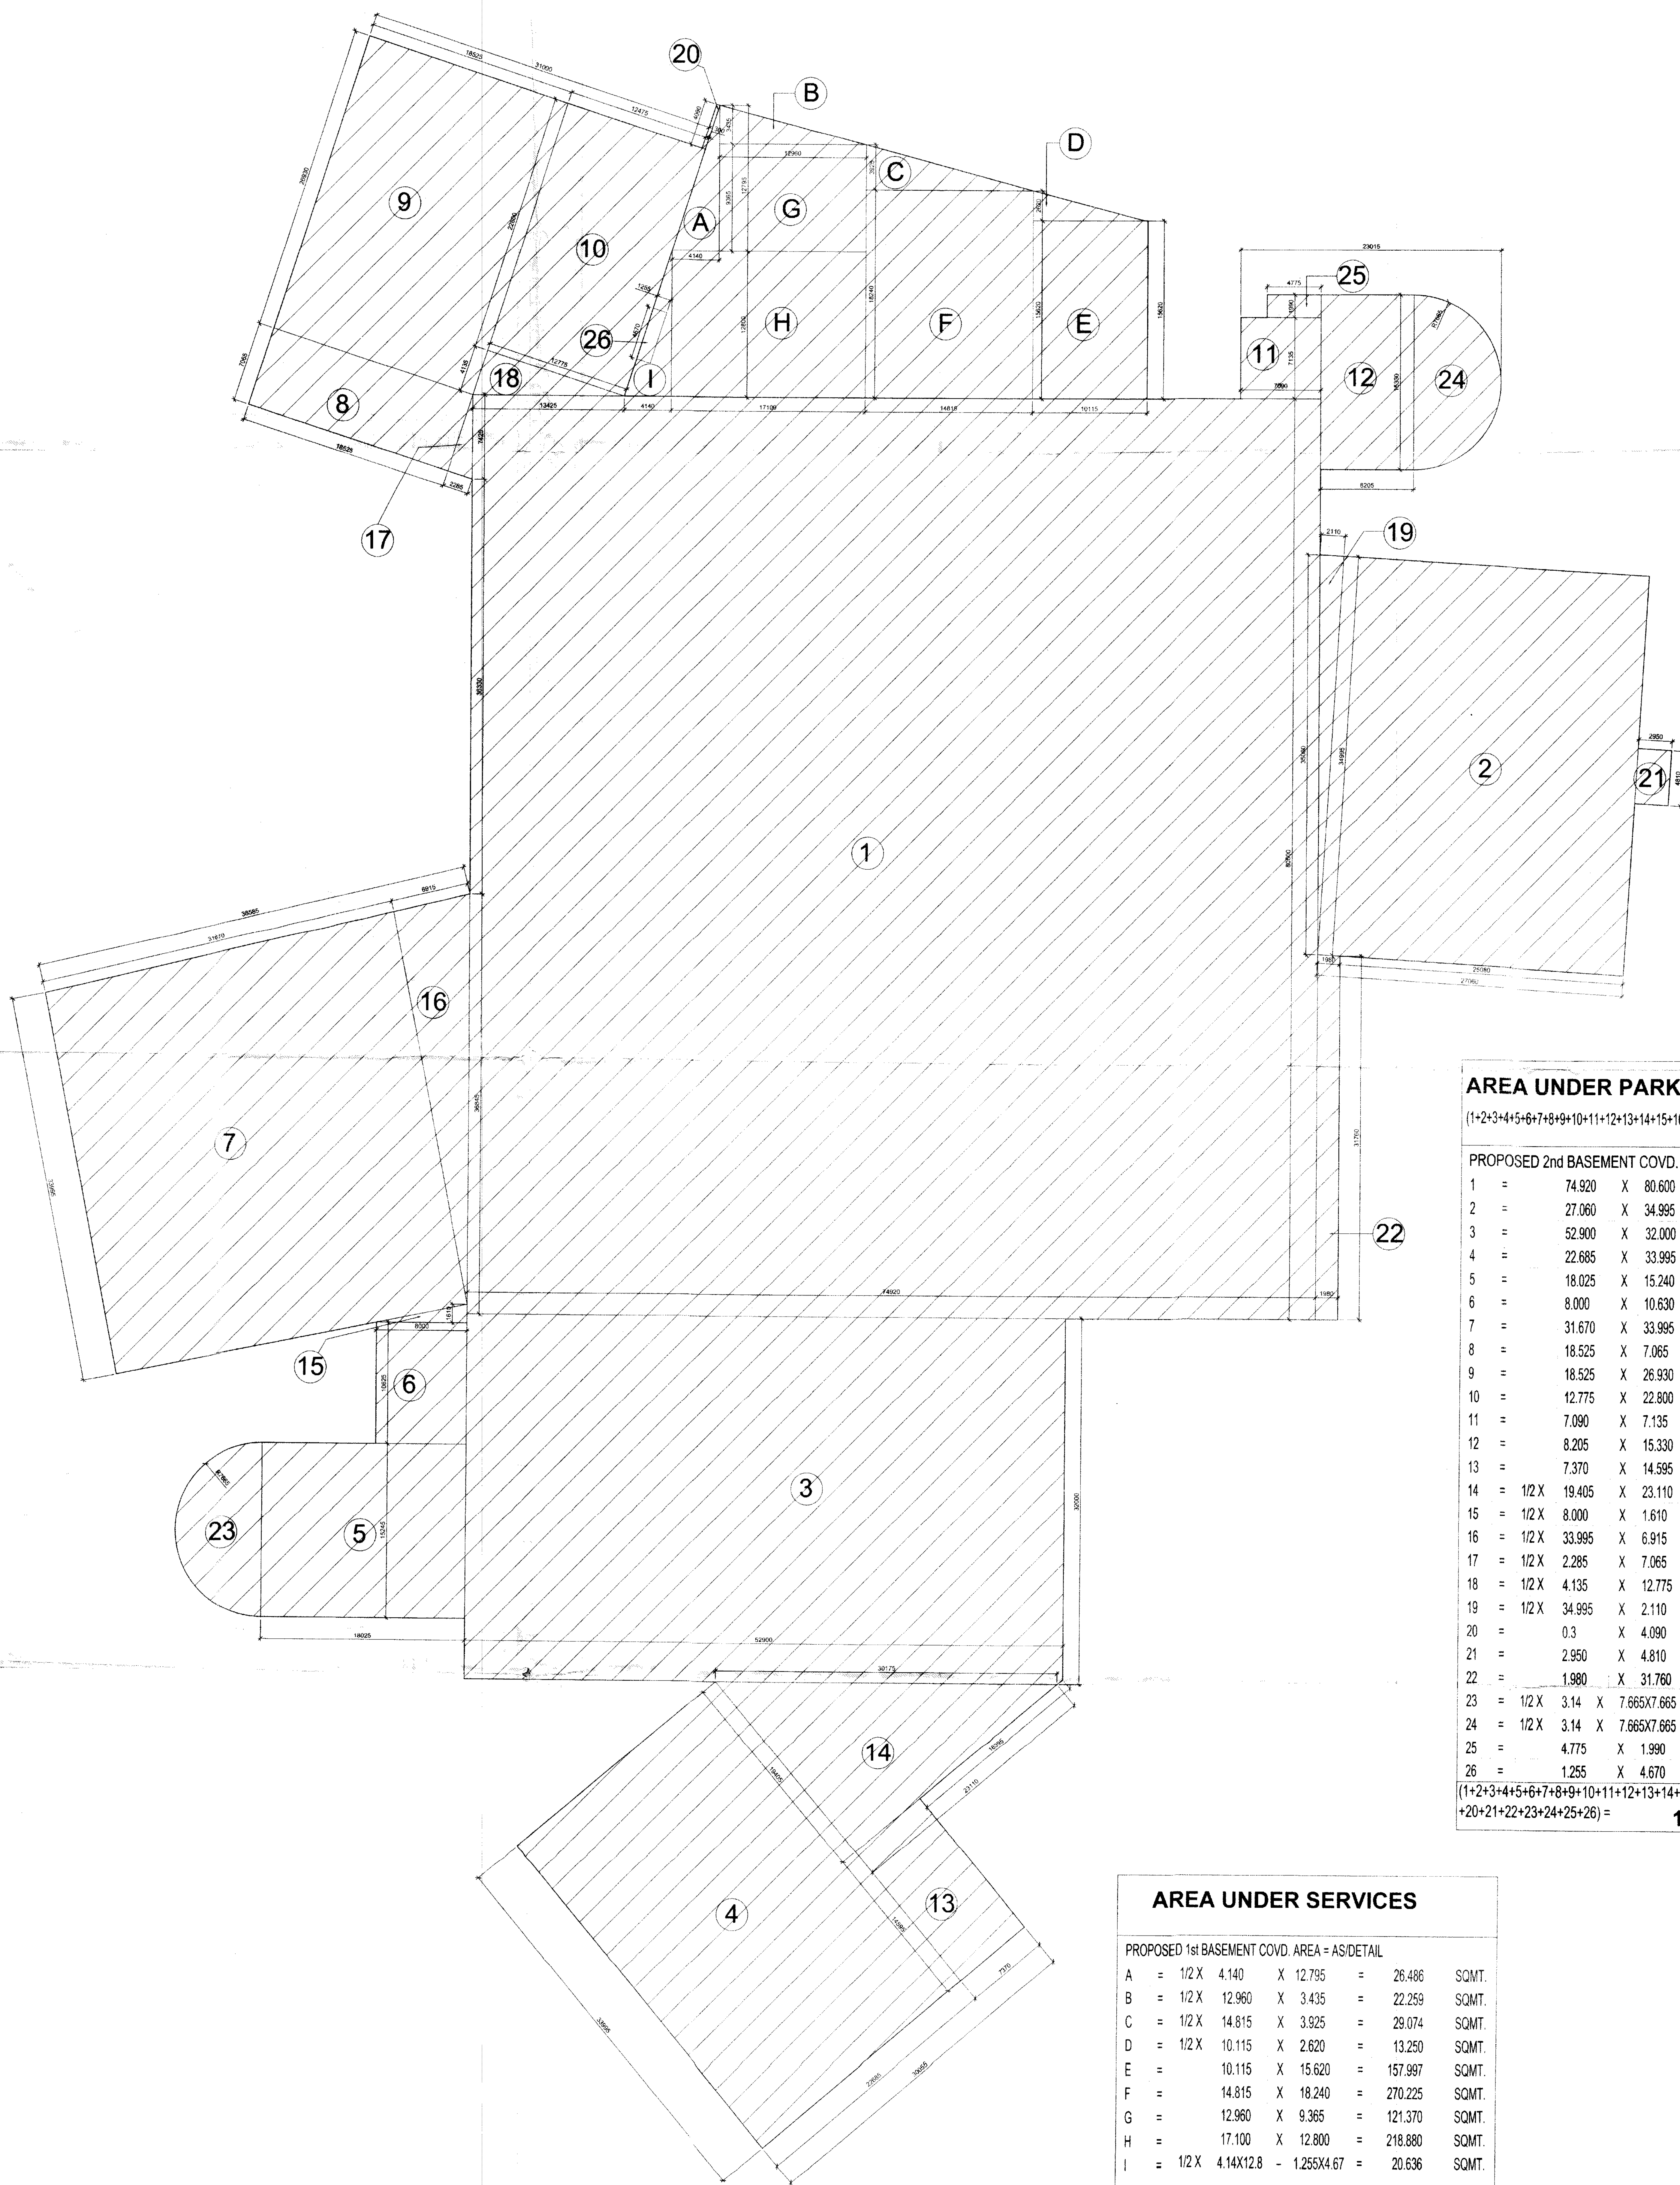

AREA UNDER PARKING

(1+2+3+4+5+6+7+8+9+10+11+12+13+14+15+16+17+18+19+20+21+22+23+24)

PROPOSED 2nd BASEMENT COVD. AREA = AS/DETAIL

1	=	74.920	X	80.600	=	6038.552	SQMT.	
2	=	27.060	X	34.995	=	946.965	SQMT.	
3	=	52.900	X	32.000	=	1692.80	SQMT.	
4	=	22.685	X	33.995	=	771.176	SQMT.	
5	=	18.025	X	15.240	=	274.701	SQMT.	
6	=	8.000	X	10.630	=	85.04	SQMT.	
7	=	31.670	X	33.995	=	1076.62	SQMT.	
8	=	18.525	X	7.065	=	130.879	SQMT.	
9	=	18.525	X	26.930	=	498.878	SQMT.	
10	=	12.775	X	22.800	=	291.270	SQMT.	
11	=	7.090	X	7.135	=	50.587	SQMT.	
12	=	8.205	X	15.330	=	125.782	SQMT.	
13	=	7.370	X	14.595	=	107.565	SQMT.	
14	=	1/2 X	19.405	X	23.110	=	224.225	SQMT.
15	=	1/2 X	8.000	X	1.610	=	6.440	SQMT.
16	=	1/2 X	33.995	X	6.915	=	117.50	SQMT.
17	=	1/2 X	2.285	X	7.065	=	8.071	SQMT.
18	=	1/2 X	4.135	X	12.775	=	26.412	SQMT.
19	=	1/2 X	34.995	X	2.110	=	36.919	SQMT.
20	=	0.3	X	4.090	=	1.227	SQMT.	
21	=	2.950	X	4.810	=	1.42	SQMT.	
22	=	1.980	X	31.760	=	62.890	SQMT.	
23	=	1/2 X	3.14	X	7.665X7.665	=	92.24	SQMT.
24	=	1/2 X	3.14	X	7.665X7.665	=	92.24	SQMT.
25	=	4.775	X	1.990	=	9.50	SQMT.	
26	=	1.255	X	4.670	=	5.88	SQMT.	

(1+2+3+4+5+6+7+8+9+10+11+12+13+14+15+16+17+18+19+20+21+22+23+24+25+26) = **12796.10** SQMT.

AREA UNDER SERVICES

PROPOSED 1st BASEMENT COVD. AREA = AS/DETAIL

A	=	1/2 X	4.140	X	12.795	=	26.486	SQMT.
B	=	1/2 X	12.960	X	3.435	=	22.259	SQMT.
C	=	1/2 X	14.815	X	3.925	=	29.074	SQMT.
D	=	1/2 X	10.115	X	2.620	=	13.250	SQMT.
E	=		10.115	X	15.620	=	157.997	SQMT.
F	=		14.815	X	18.240	=	270.225	SQMT.
G	=		12.960	X	9.365	=	121.370	SQMT.
H	=		17.100	X	12.800	=	218.880	SQMT.
I	=	1/2 X	4.14X12.8	=	1.255X4.67	=	20.636	SQMT.

A+B+C+D+E+F+G+H+I = **880.177** SQMT.

NET COVD. AREA ON 2nd BASEMENT

= (AREA UNDER PARKING + (AREA UNDER SERVICES)

12796.10 + 880.177 = **13676.30** SQMT.

DEVELOPER: PIONEER URBAN LAND & INFRASTRUCTURE LTD. Paras, Downtown Centre, 5 & 7 Floors, Sector 53, Gurgaon, Haryana-122002.	
KEY DRAWING: TOWER-1 TOWER-2 TOWER-3 TOWER-1000	PROJECT: PROPOSED GROUP HOUSING ON 24.606 ACRES AT SECTOR-62, GURGAON, HARYANA
2nd BASEMENT AREA DIAGRAM AND AREA CALCULATIONS	
MANI CHOWLA ARCHITECTS CONSULTANTS 593, HERMES COLONY 2ND, NEW DELHI-110005	
ARCHITECT'S SIGN MANI CHOWLA CA Registration No. 20125	
AUTHORISED SIGNATORY 10	