

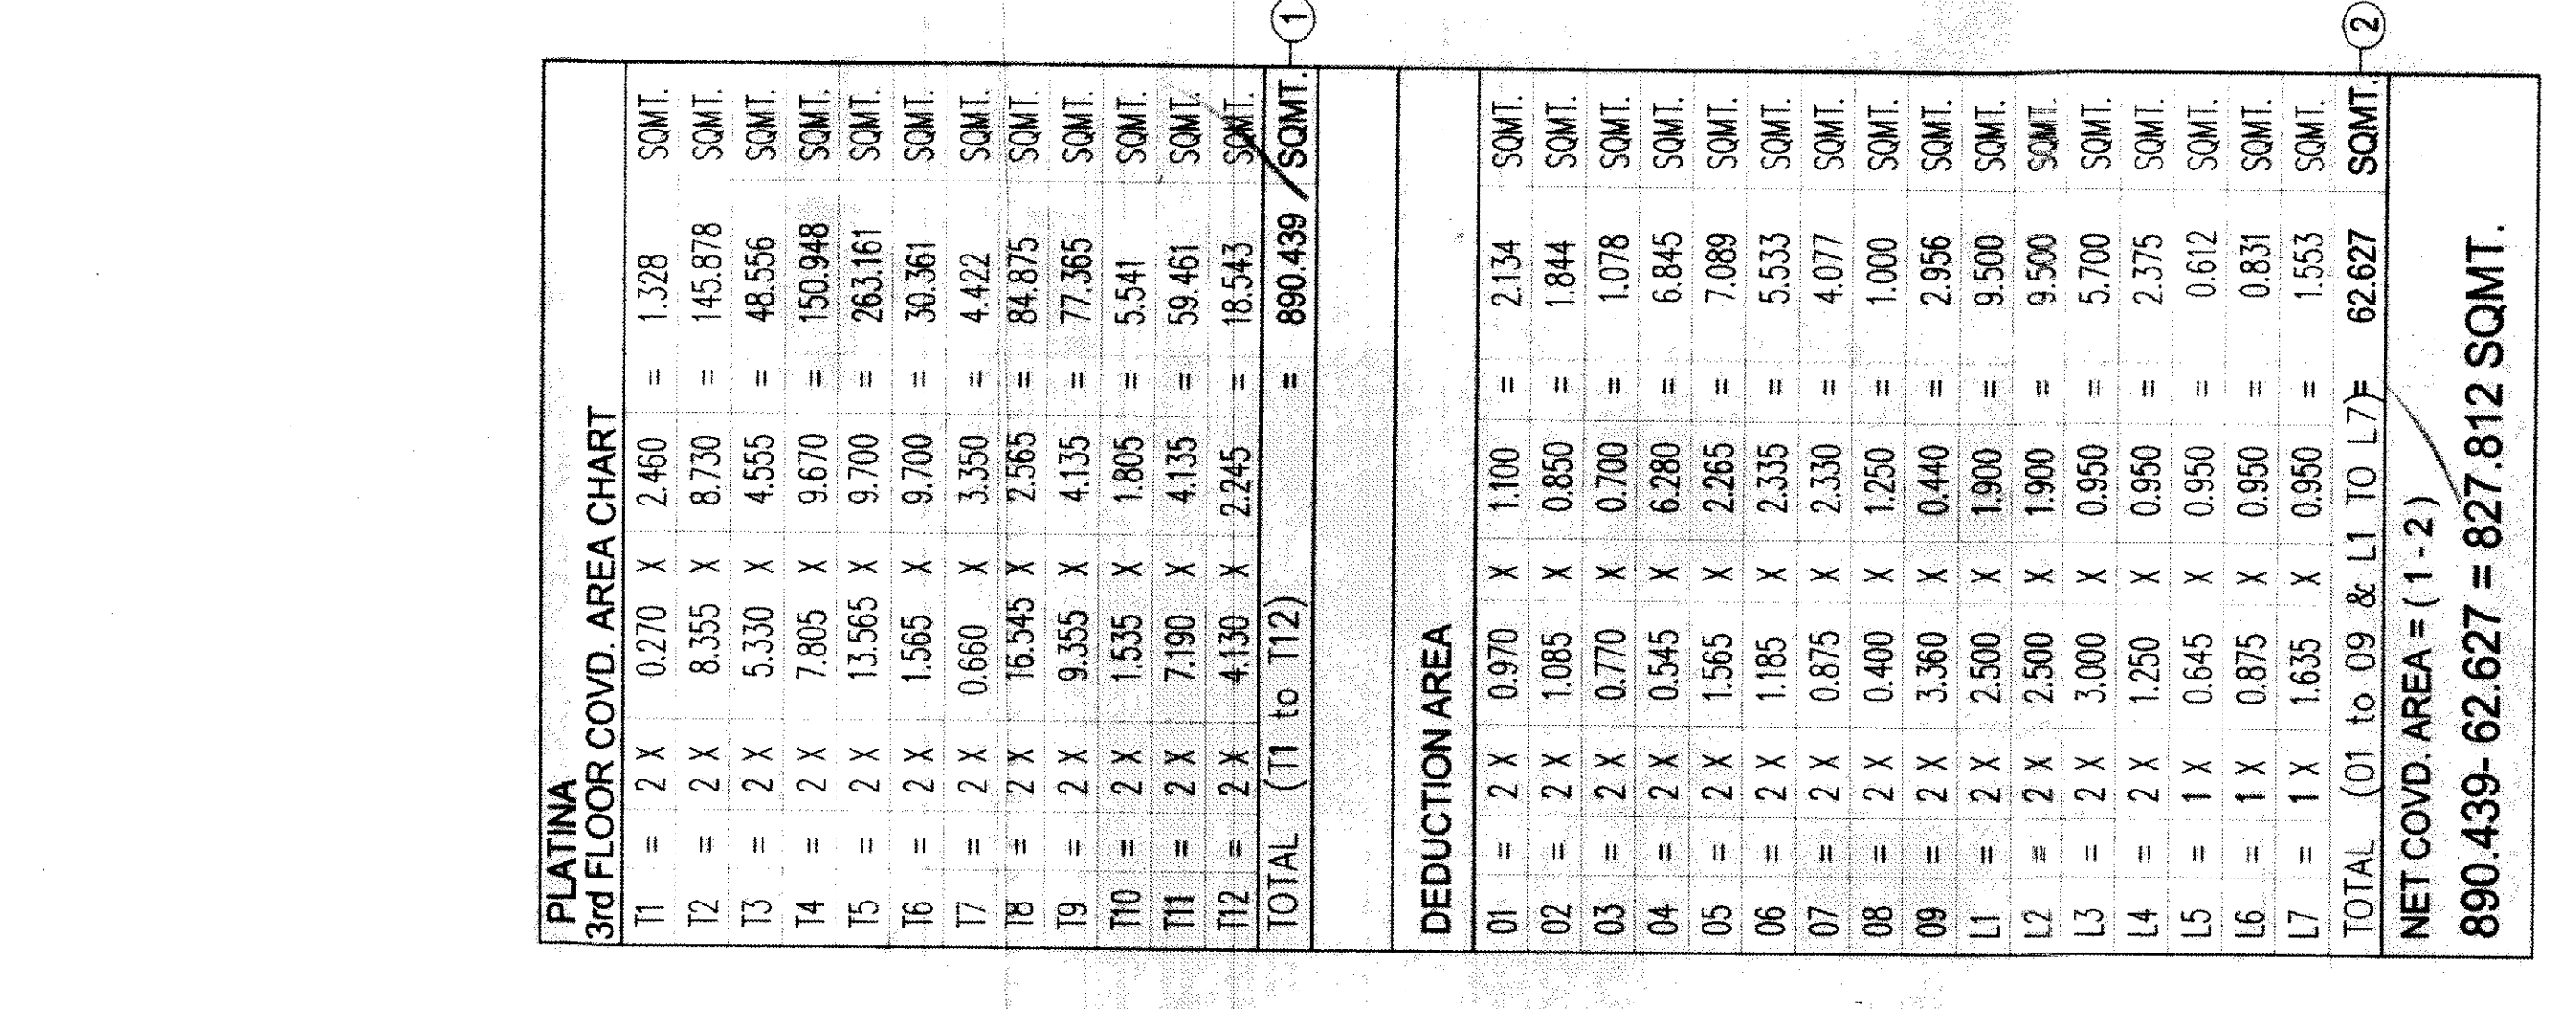
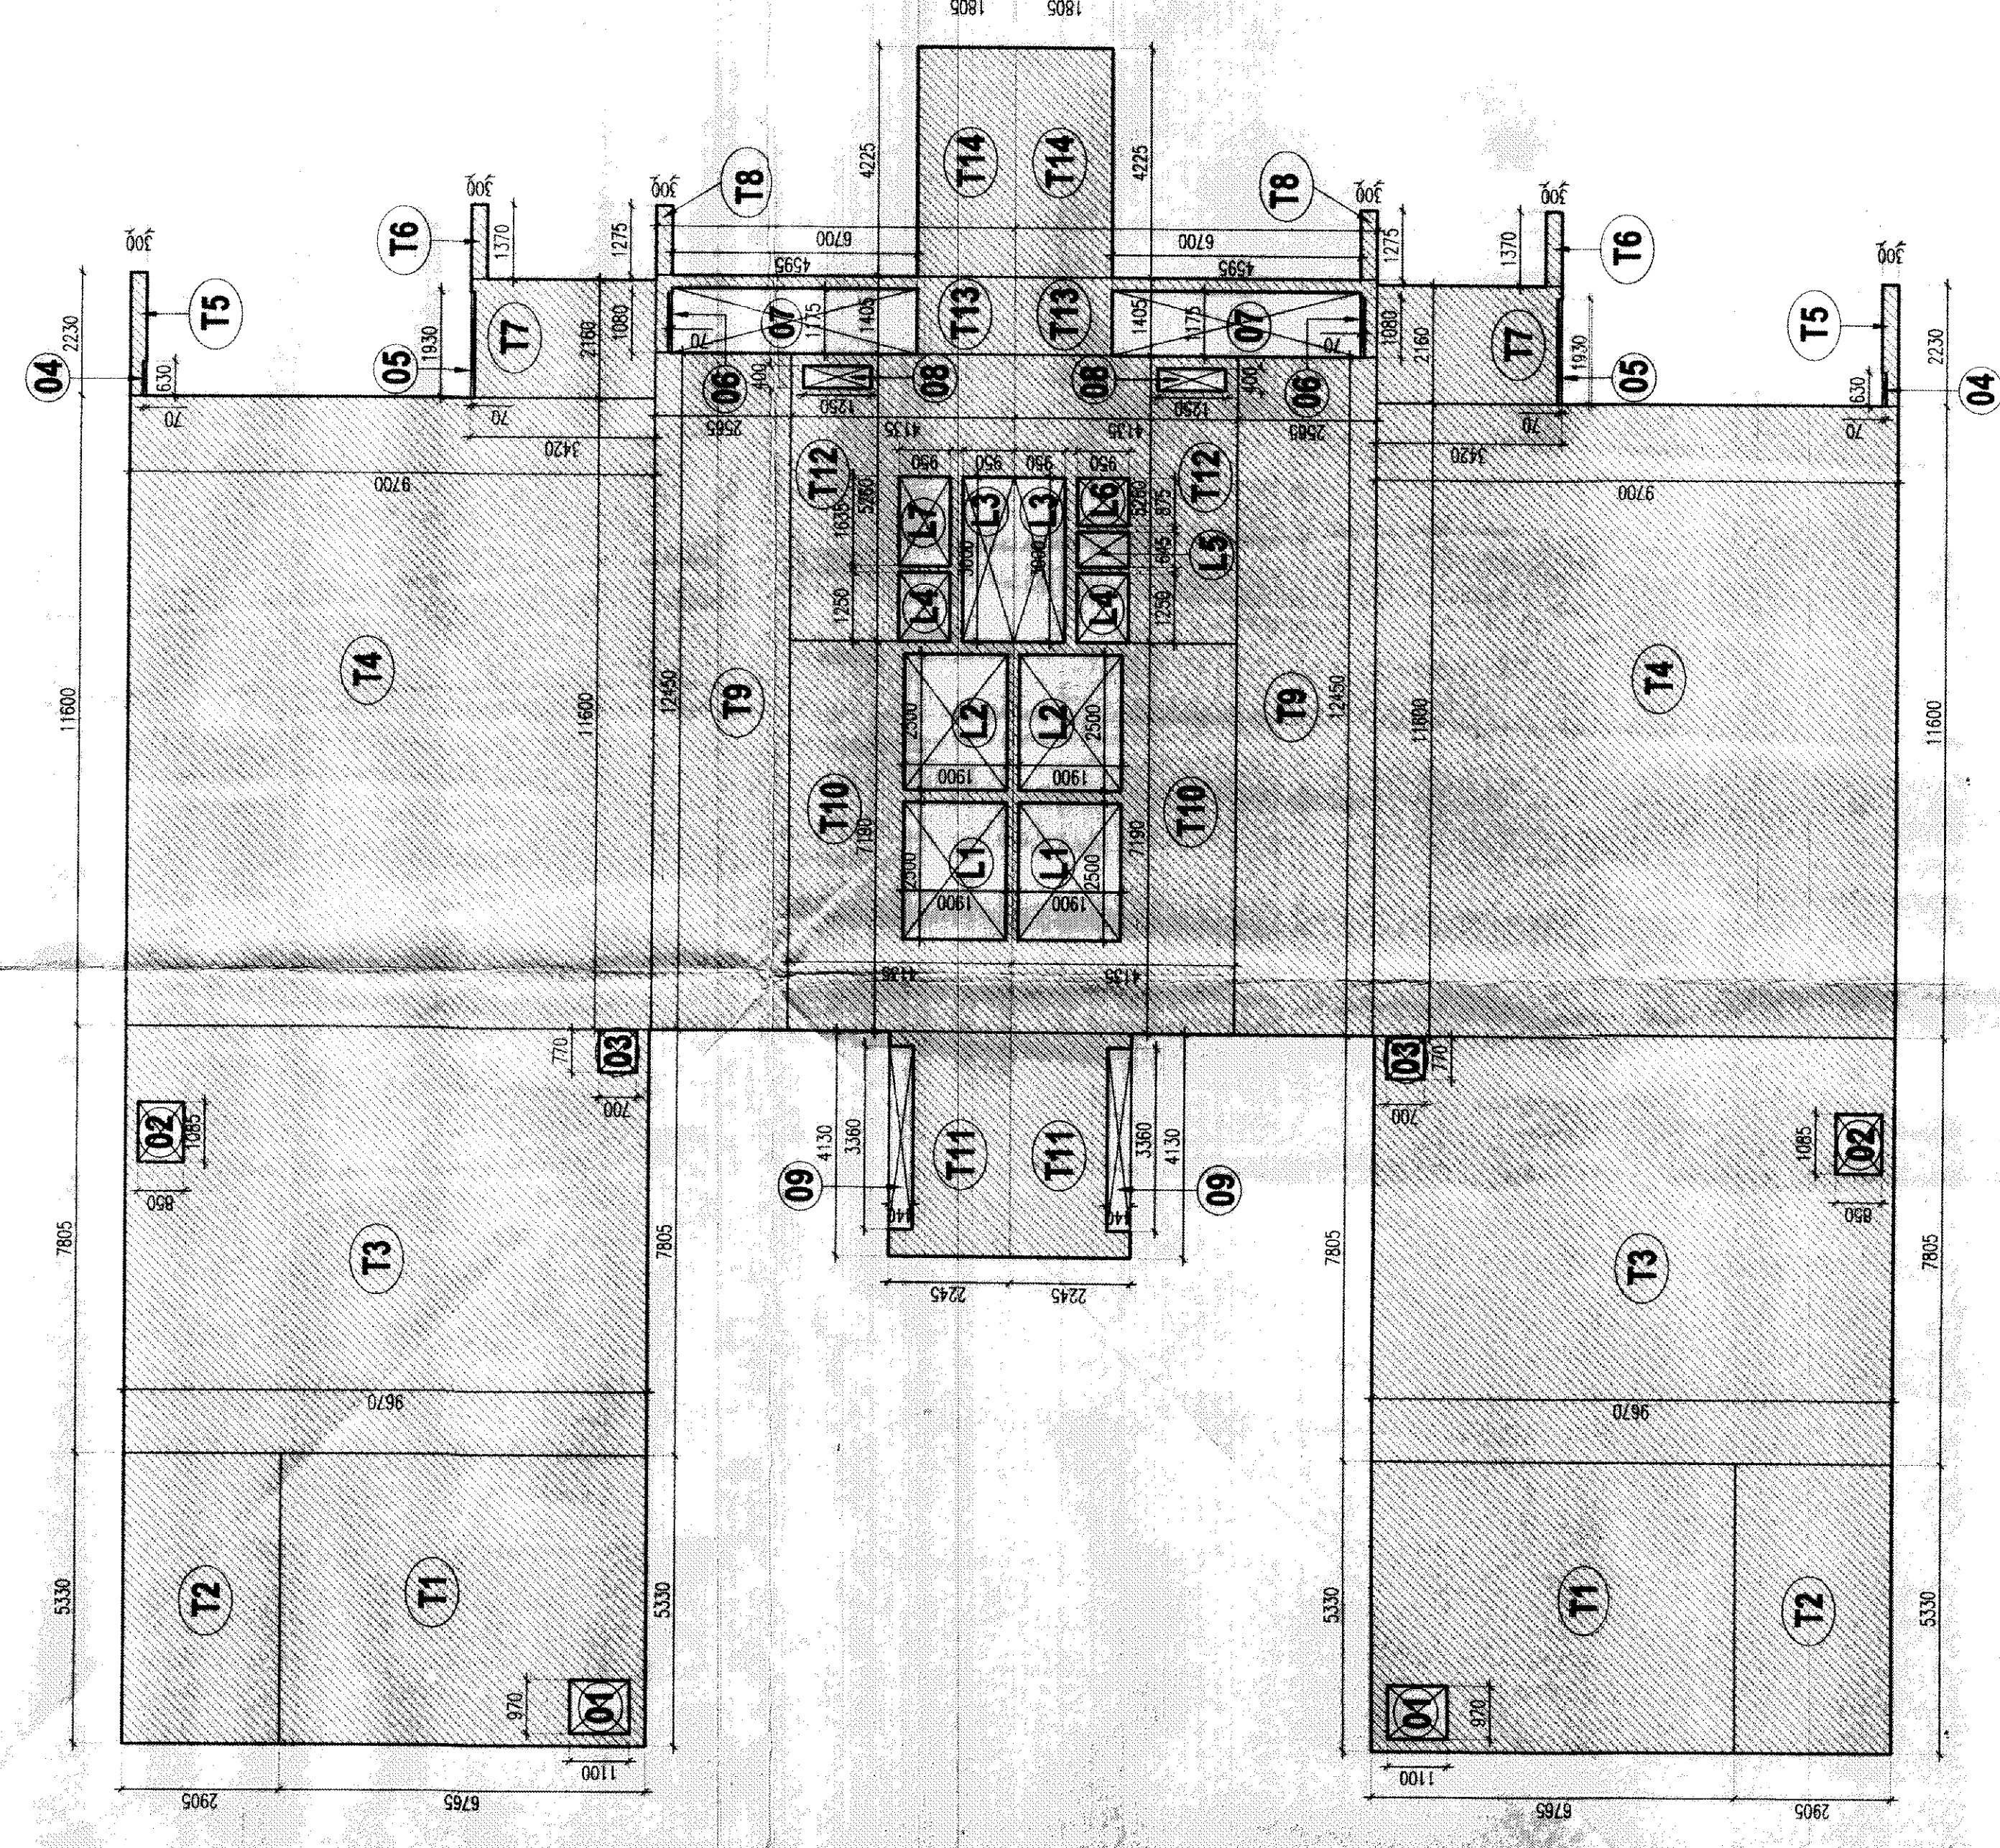
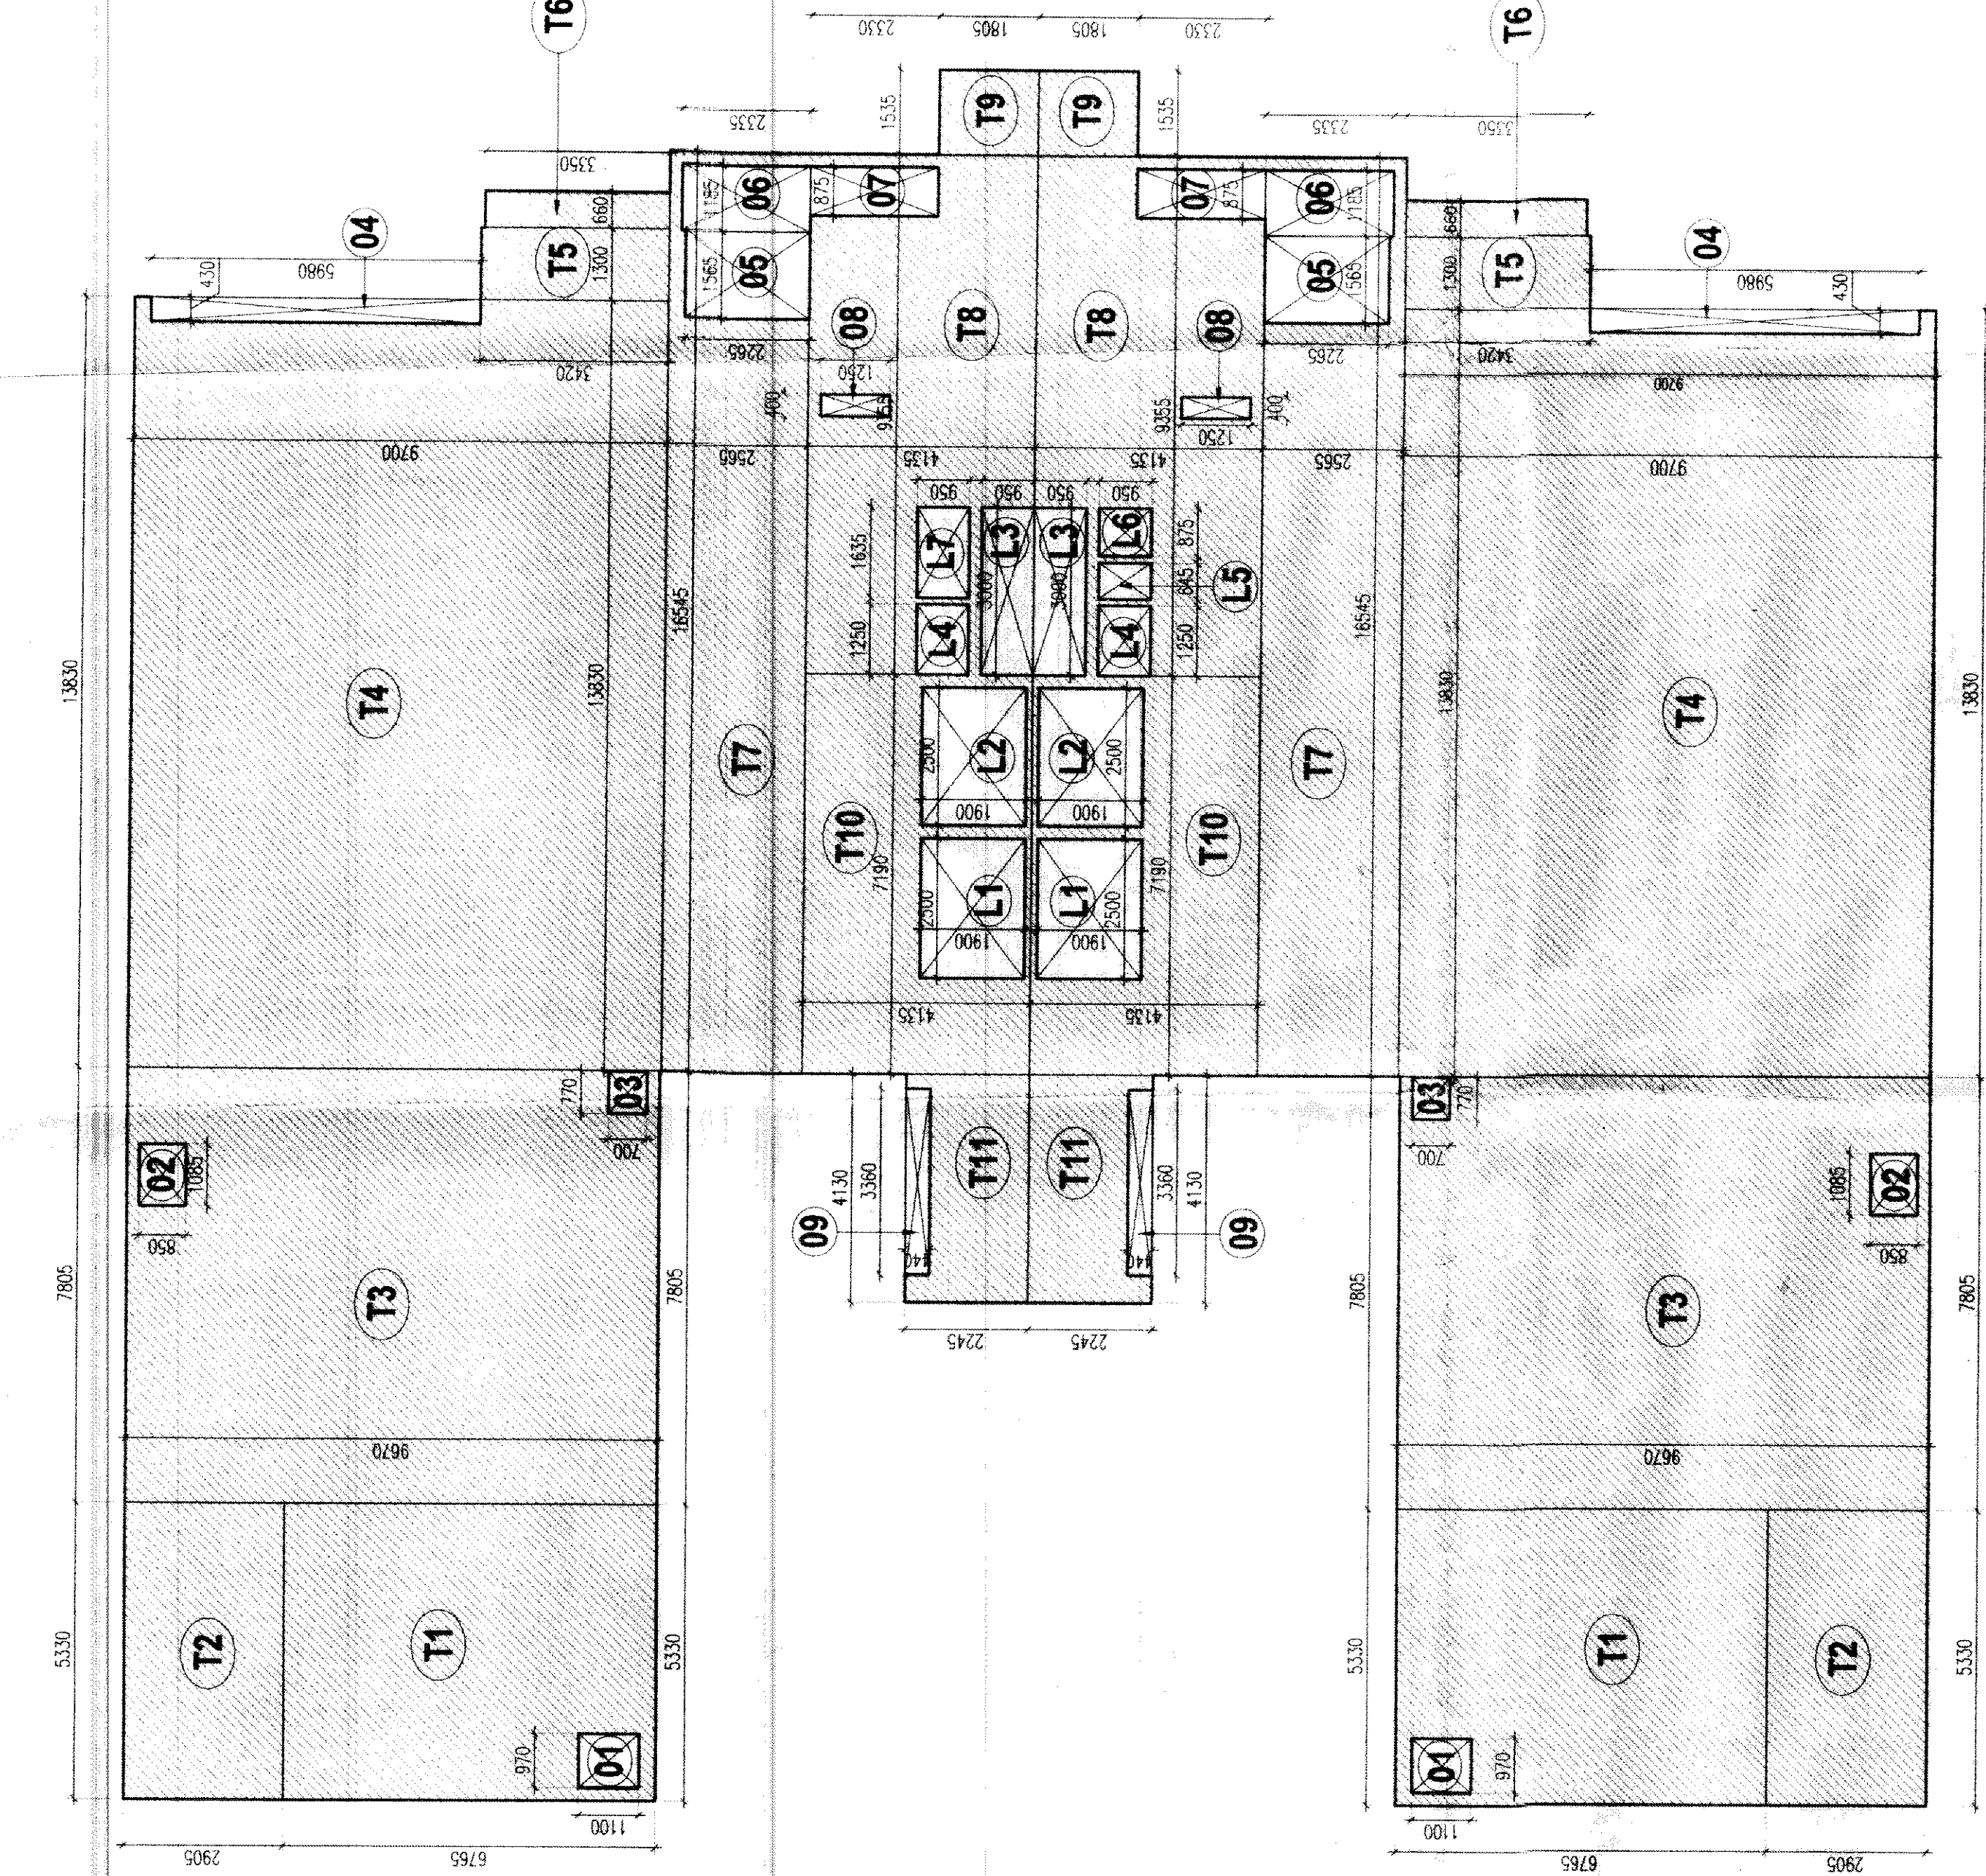
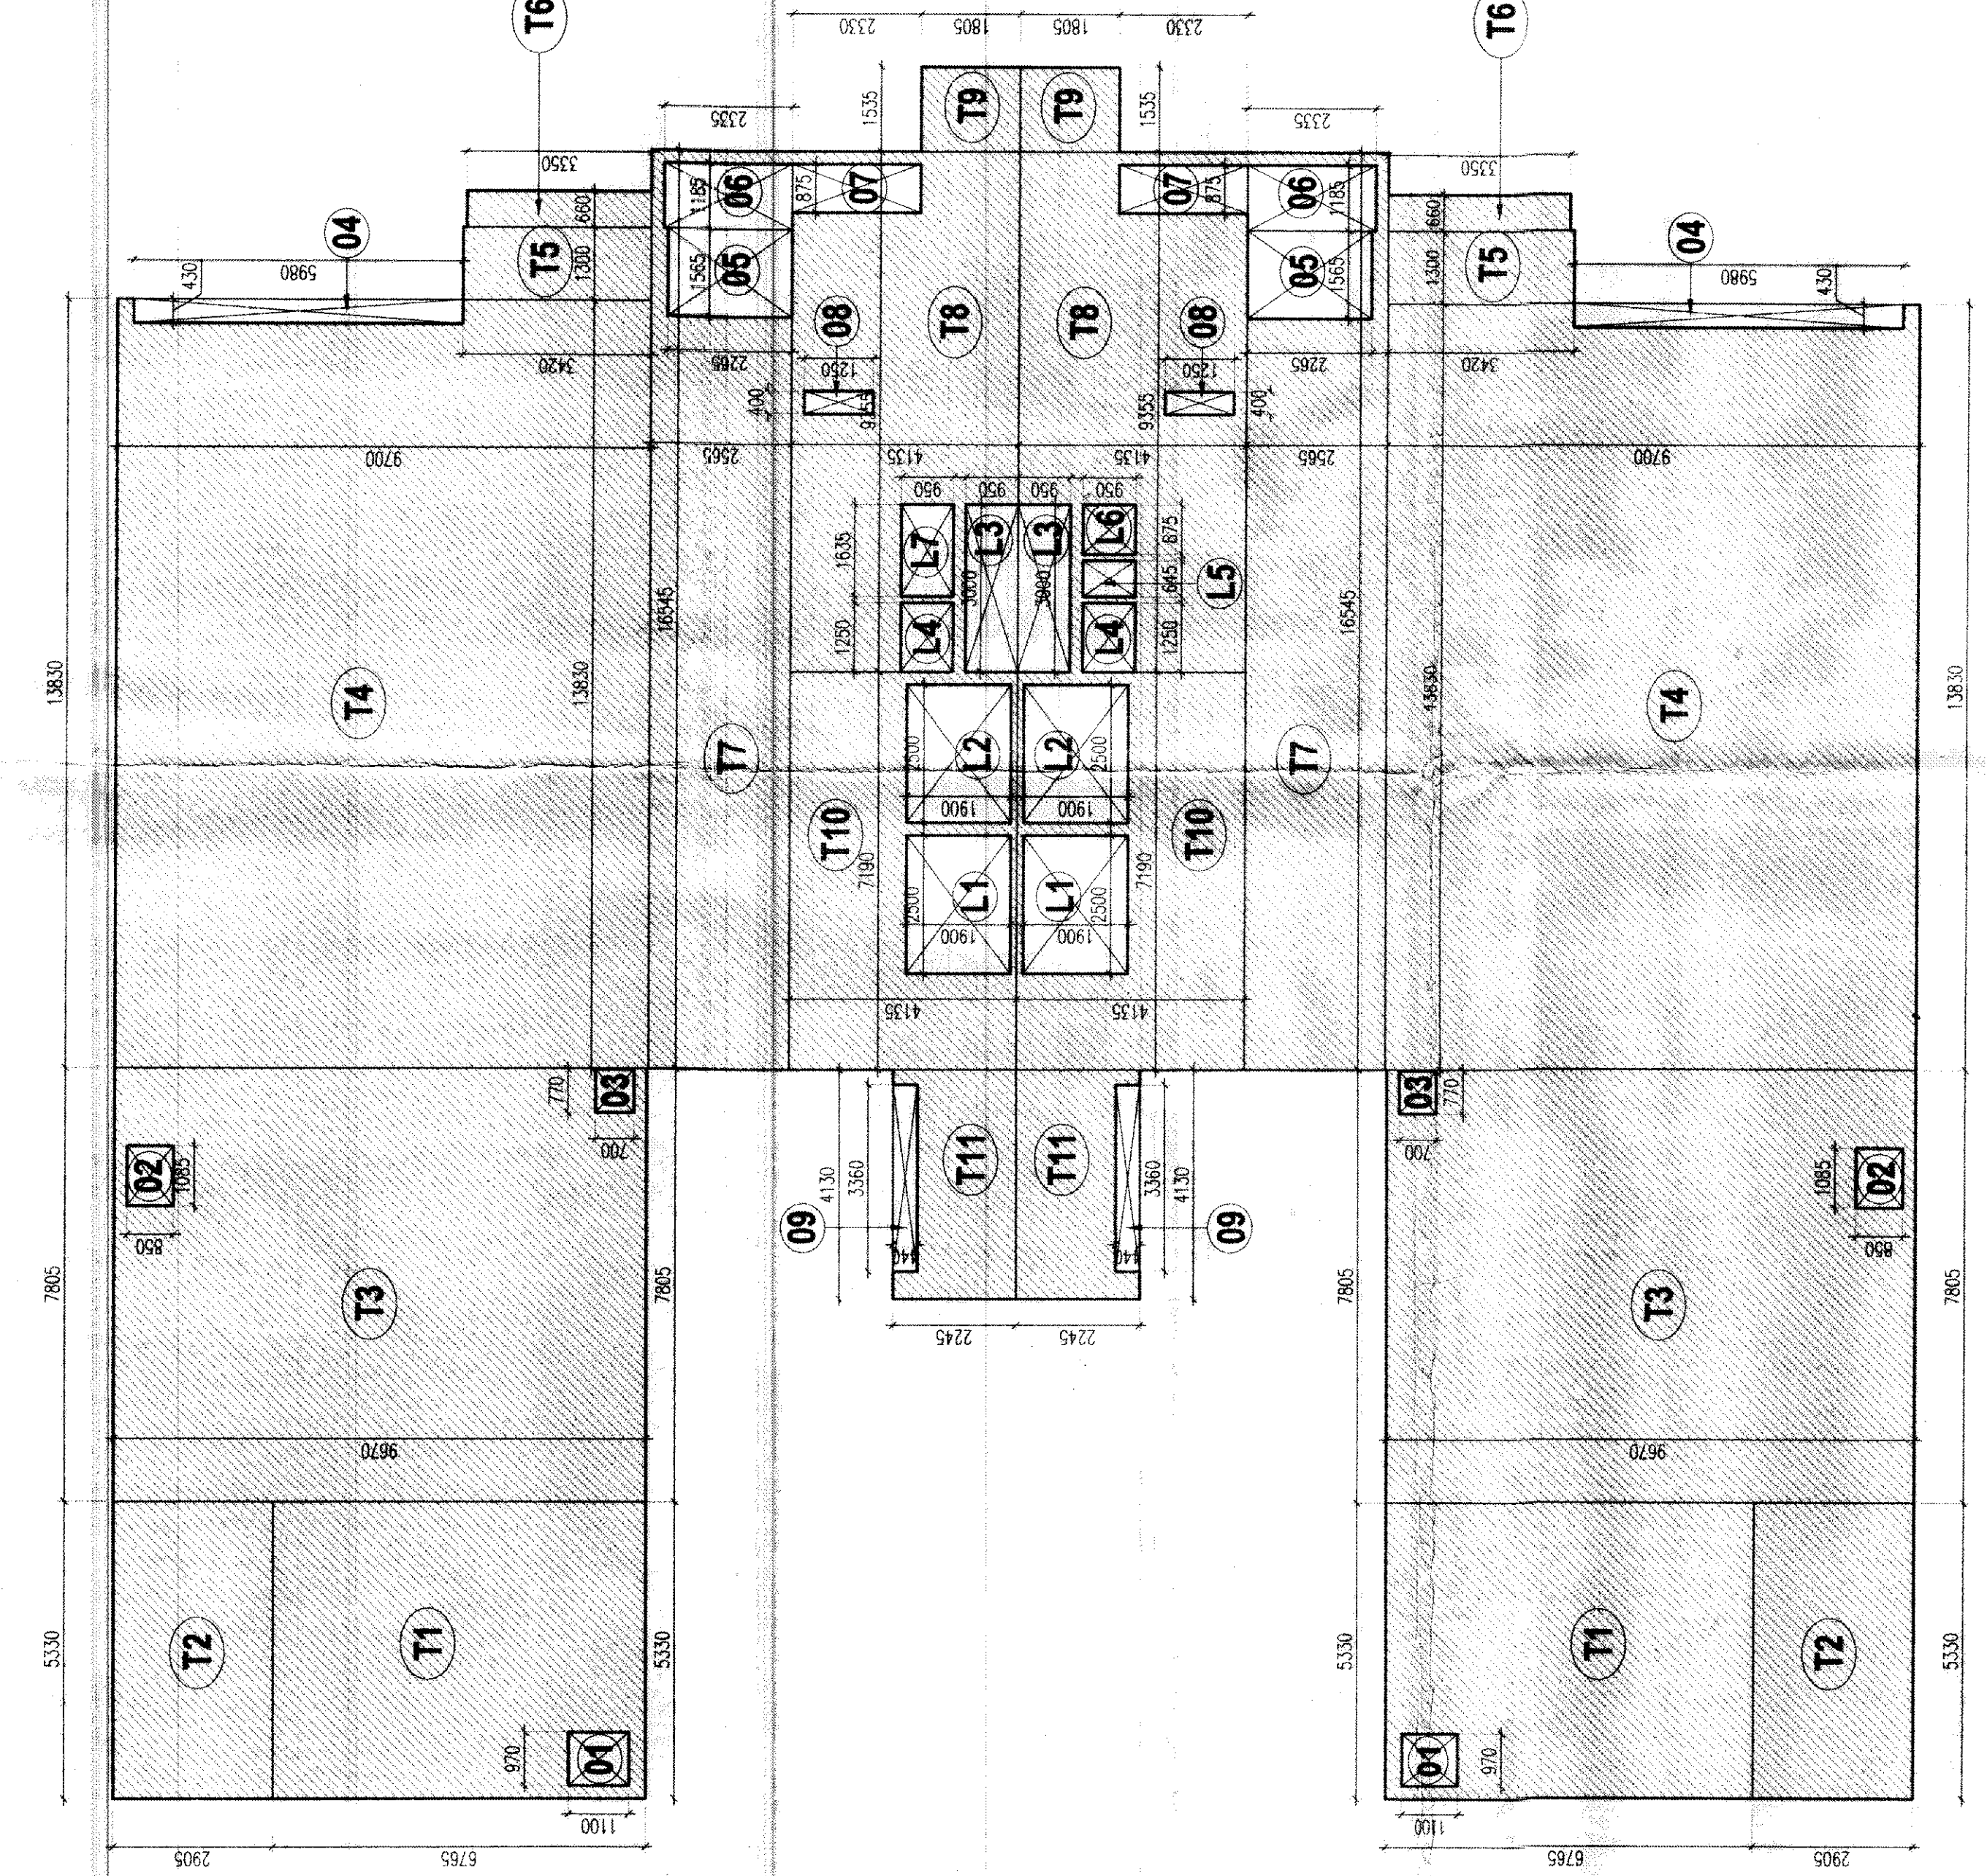


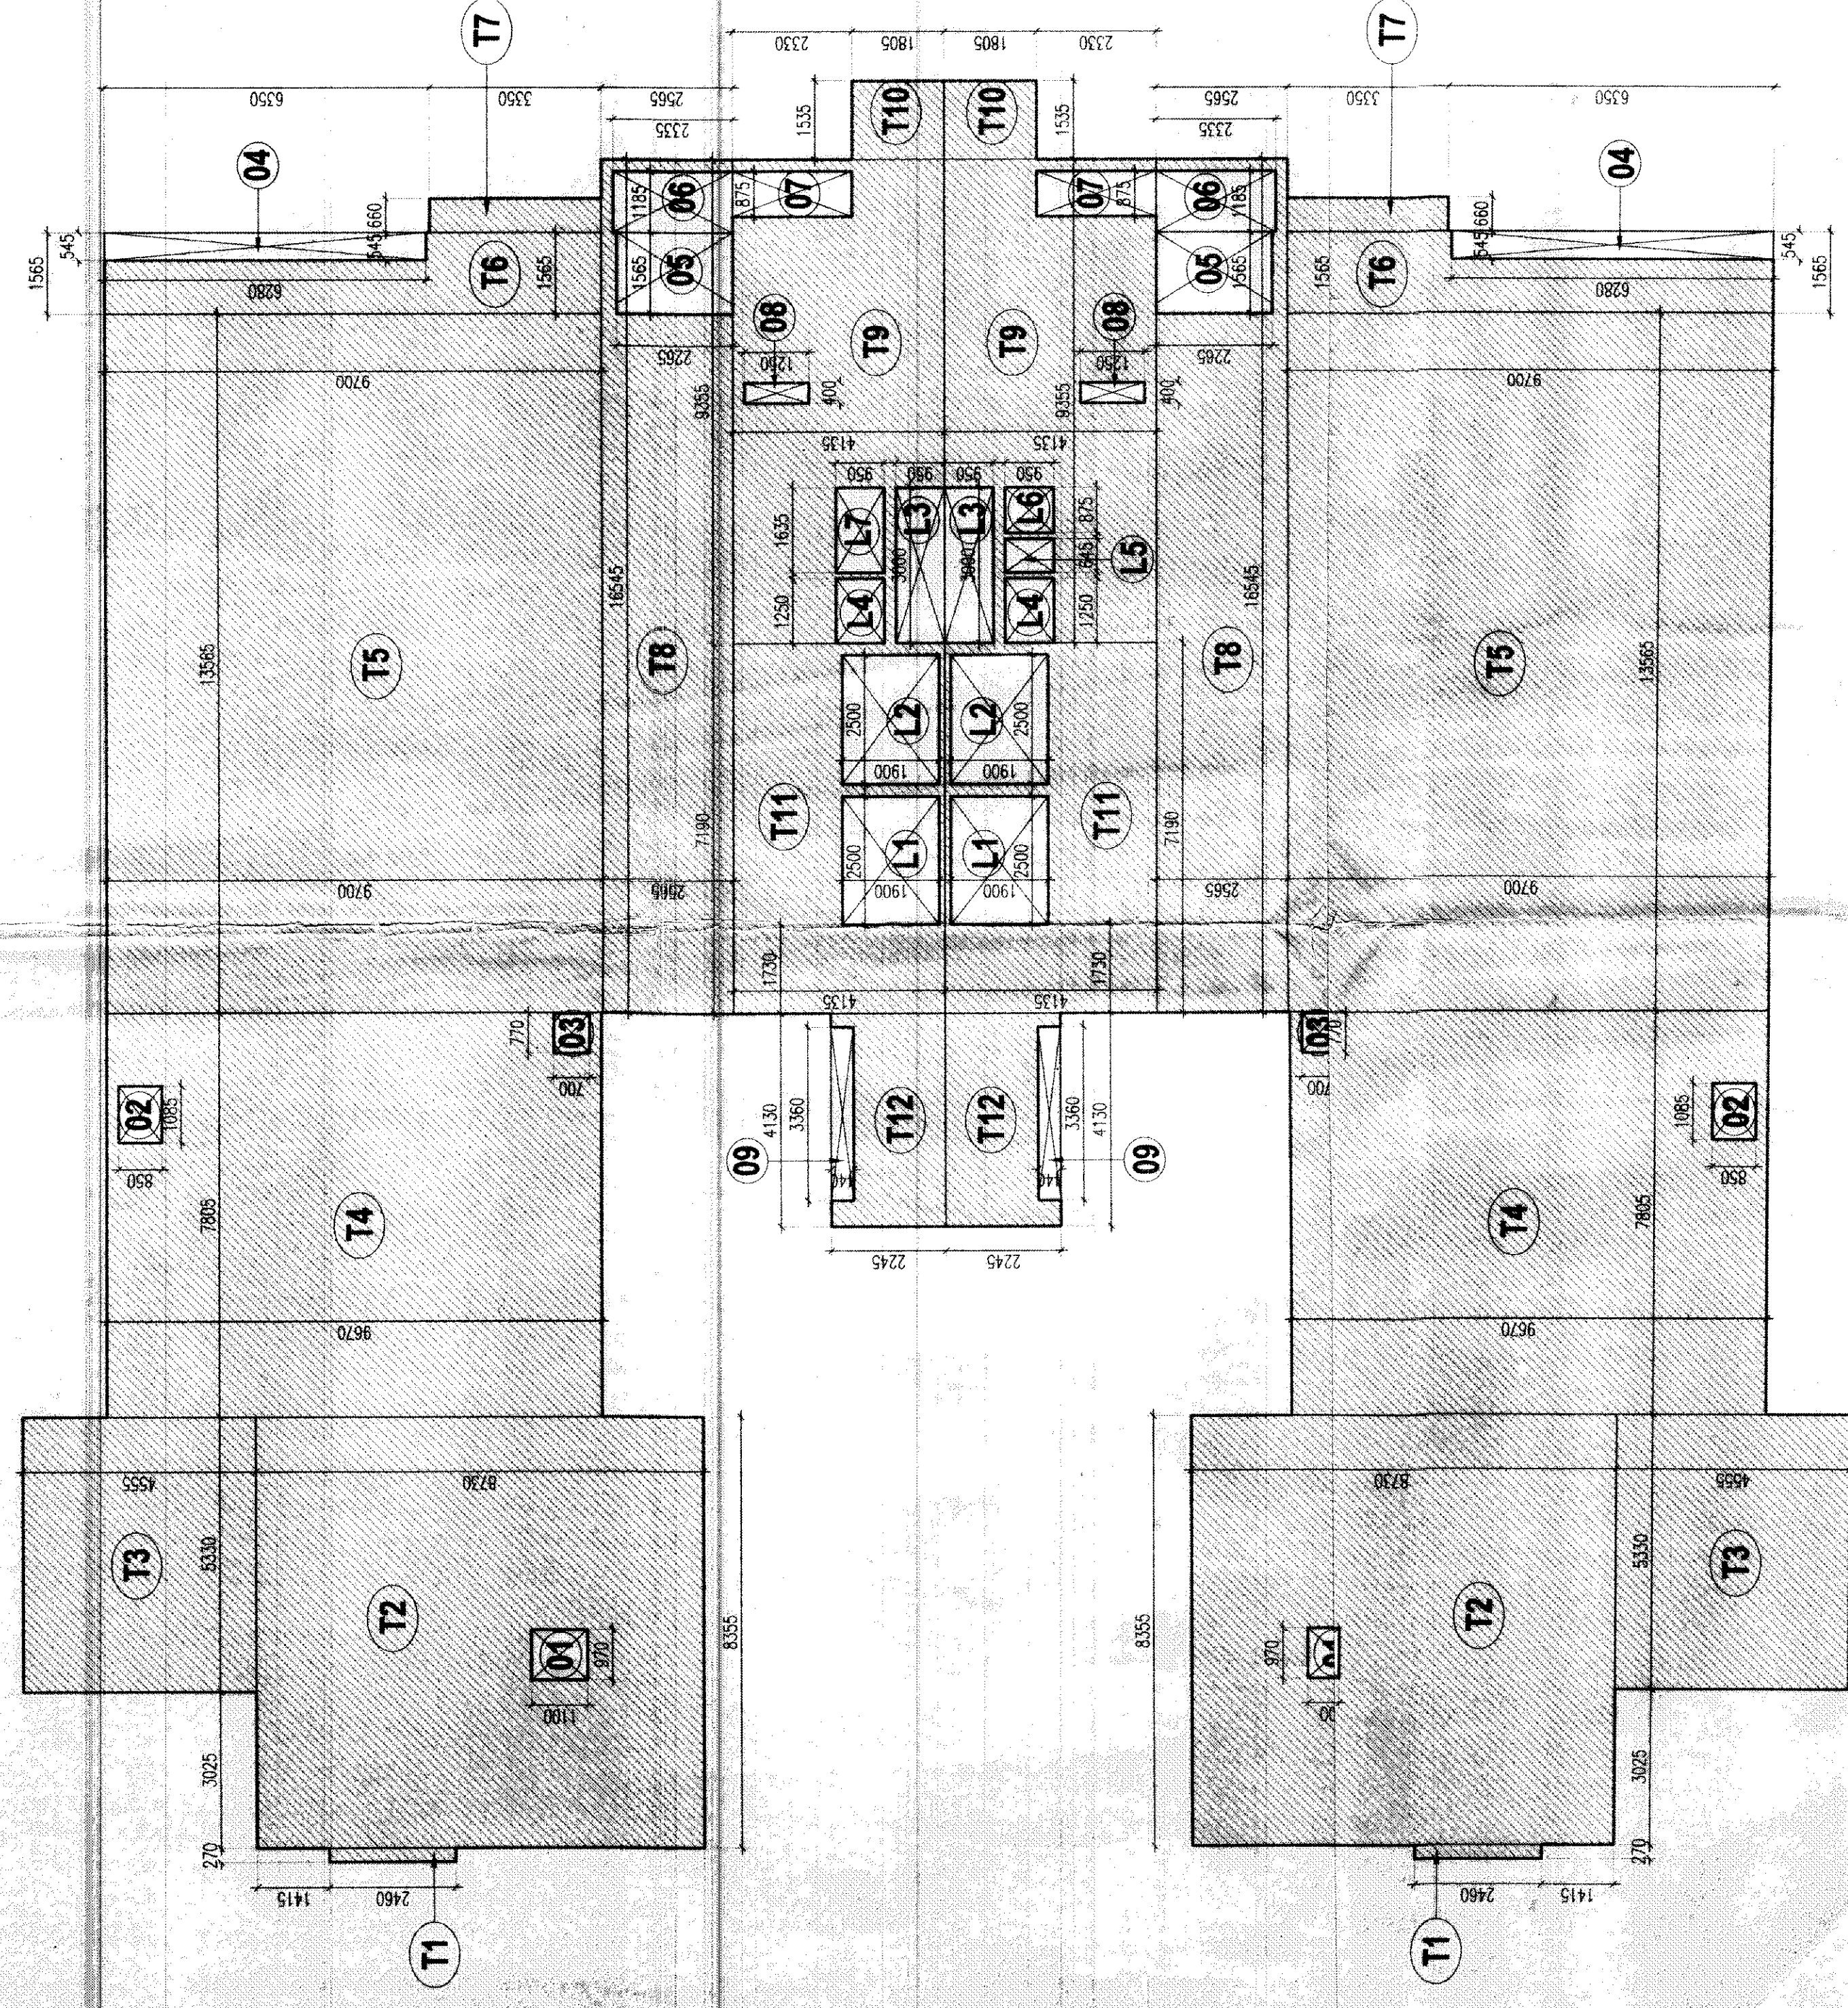

| PLATING |             |          |       | 3RD FLOOR COVD. AREA CHART |   |   |       |
|---------|-------------|----------|-------|----------------------------|---|---|-------|
|         | 1           | 2        | 3     | 4                          | 5 | 6 | 7     |
| T1      | = 2 X       | 0.270 X  | 2.460 |                            |   |   | 1.258 |
| T2      | = 2 X       | 8.355 X  | 8.730 | = 145.878                  |   |   | 50.01 |
| T3      | = 2 X       | 5.330 X  | 4.555 | = 48.556                   |   |   | 50.01 |
| T4      | = 2 X       | 7.895 X  | 6.870 | = 150.948                  |   |   | 50.01 |
| T5      | = 2 X       | 1.555 X  | 9.700 | = 263.161                  |   |   | 50.01 |
| T6      | = 2 X       | 1.565 X  | 9.700 | = 30.361                   |   |   | 50.01 |
| T7      | = 2 X       | 0.680 X  | 3.550 | = 4.472                    |   |   | 50.01 |
| T8      | = 2 X       | 15.345 X | 2.955 | = 84.875                   |   |   | 50.01 |
| T9      | = 2 X       | 9.535 X  | 4.105 | = 77.385                   |   |   | 50.01 |
| T10     | = 2 X       | 1.535 X  | 1.805 | = 5.54                     |   |   | 50.01 |
| T11     | = 2 X       | 7.190 X  | 4.135 | = 58.461                   |   |   | 50.01 |
| T12     | = 2 X       | 4.130 X  | 3.245 | = 650.439                  |   |   | 50.01 |
| TOTAL   | (11 to 112) |          |       | = 890.439                  |   |   | 50.01 |

| DEDUCTION AREA      |             |
|---------------------|-------------|
| 01                  | = 2 X 0.970 |
| 02                  | = 2 X 1.085 |
| 03                  | = 2 X 0.770 |
| 04                  | = 2 X 0.545 |
| 05                  | = 2 X 1.565 |
| 06                  | = 2 X 1.185 |
| 07                  | = 2 X 0.875 |
| 08                  | = 2 X 0.400 |
| 09                  | = 2 X 3.360 |
| L1                  | = 2 X 2.500 |
| L2                  | = 2 X 2.500 |
| L3                  | = 2 X 3.000 |
| L4                  | = 2 X 1.250 |
| L5                  | = 1 X 0.645 |
| L6                  | = 1 X 0.875 |
| L7                  | = 1 X 1.635 |
| TOTAL = 01 X 16.535 |             |


NET COVD. AREA = (1-2)  
890.439- 62.627 = 827

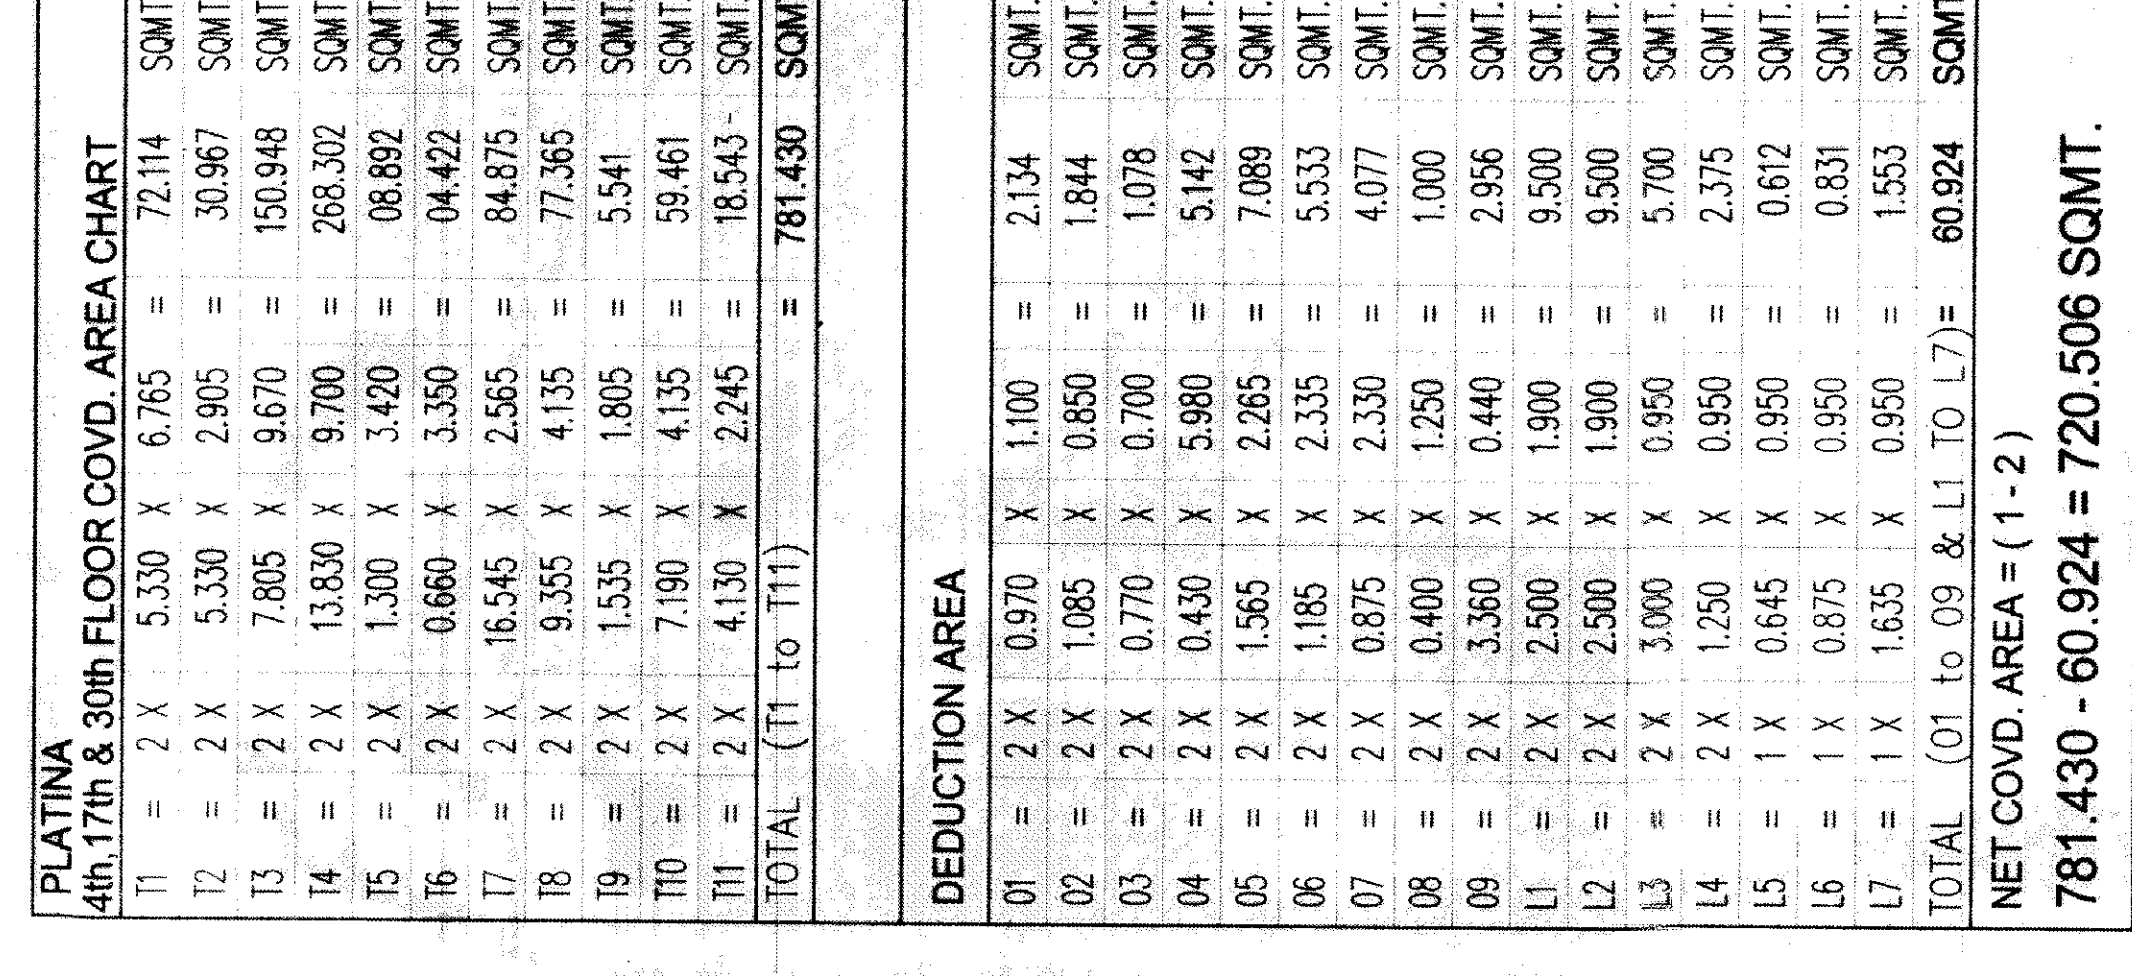

| PLATING |                    | 40H 170 & 30H FLOOR COVID AREA CHART |     |  |  |
|---------|--------------------|--------------------------------------|-----|--|--|
| 1       | 2 X 3.330 X 6.765  | 7.214                                | SOM |  |  |
| 2       | 2 X 3.330 X 2.905  | 3.067                                | SOM |  |  |
| 13      | 2 X 7.805 X 9.610  | 15.048                               | SOM |  |  |
| 15      | 2 X 13.830 X 9.700 | 263.302                              | SOM |  |  |
| 14      | 2 X 1.300 X 3.400  | 0.682                                | SOM |  |  |
| 15      | 2 X 1.300 X 3.400  | 0.682                                | SOM |  |  |
| 16      | 2 X 0.660 X 3.350  | 0.422                                | SOM |  |  |
| 17      | 2 X 16.546 X 2.565 | 84.675                               | SOM |  |  |
| 18      | 2 X 9.356 X 4.135  | 77.265                               | SOM |  |  |
| 19      | 2 X 1.535 X 1.805  | 5.541                                | SOM |  |  |
| 20      | 2 X 7.190 X 4.135  | 59.461                               | SOM |  |  |
| 21      | 2 X 4.310 X 2.245  | 15.543                               | SOM |  |  |
| TOTAL   | (771 sq ft)        | 769.000                              |     |  |  |


[illegible]

NET COVD. AREA = (1-2)  
781.430 - 60.924 = 720.506 SQMT.

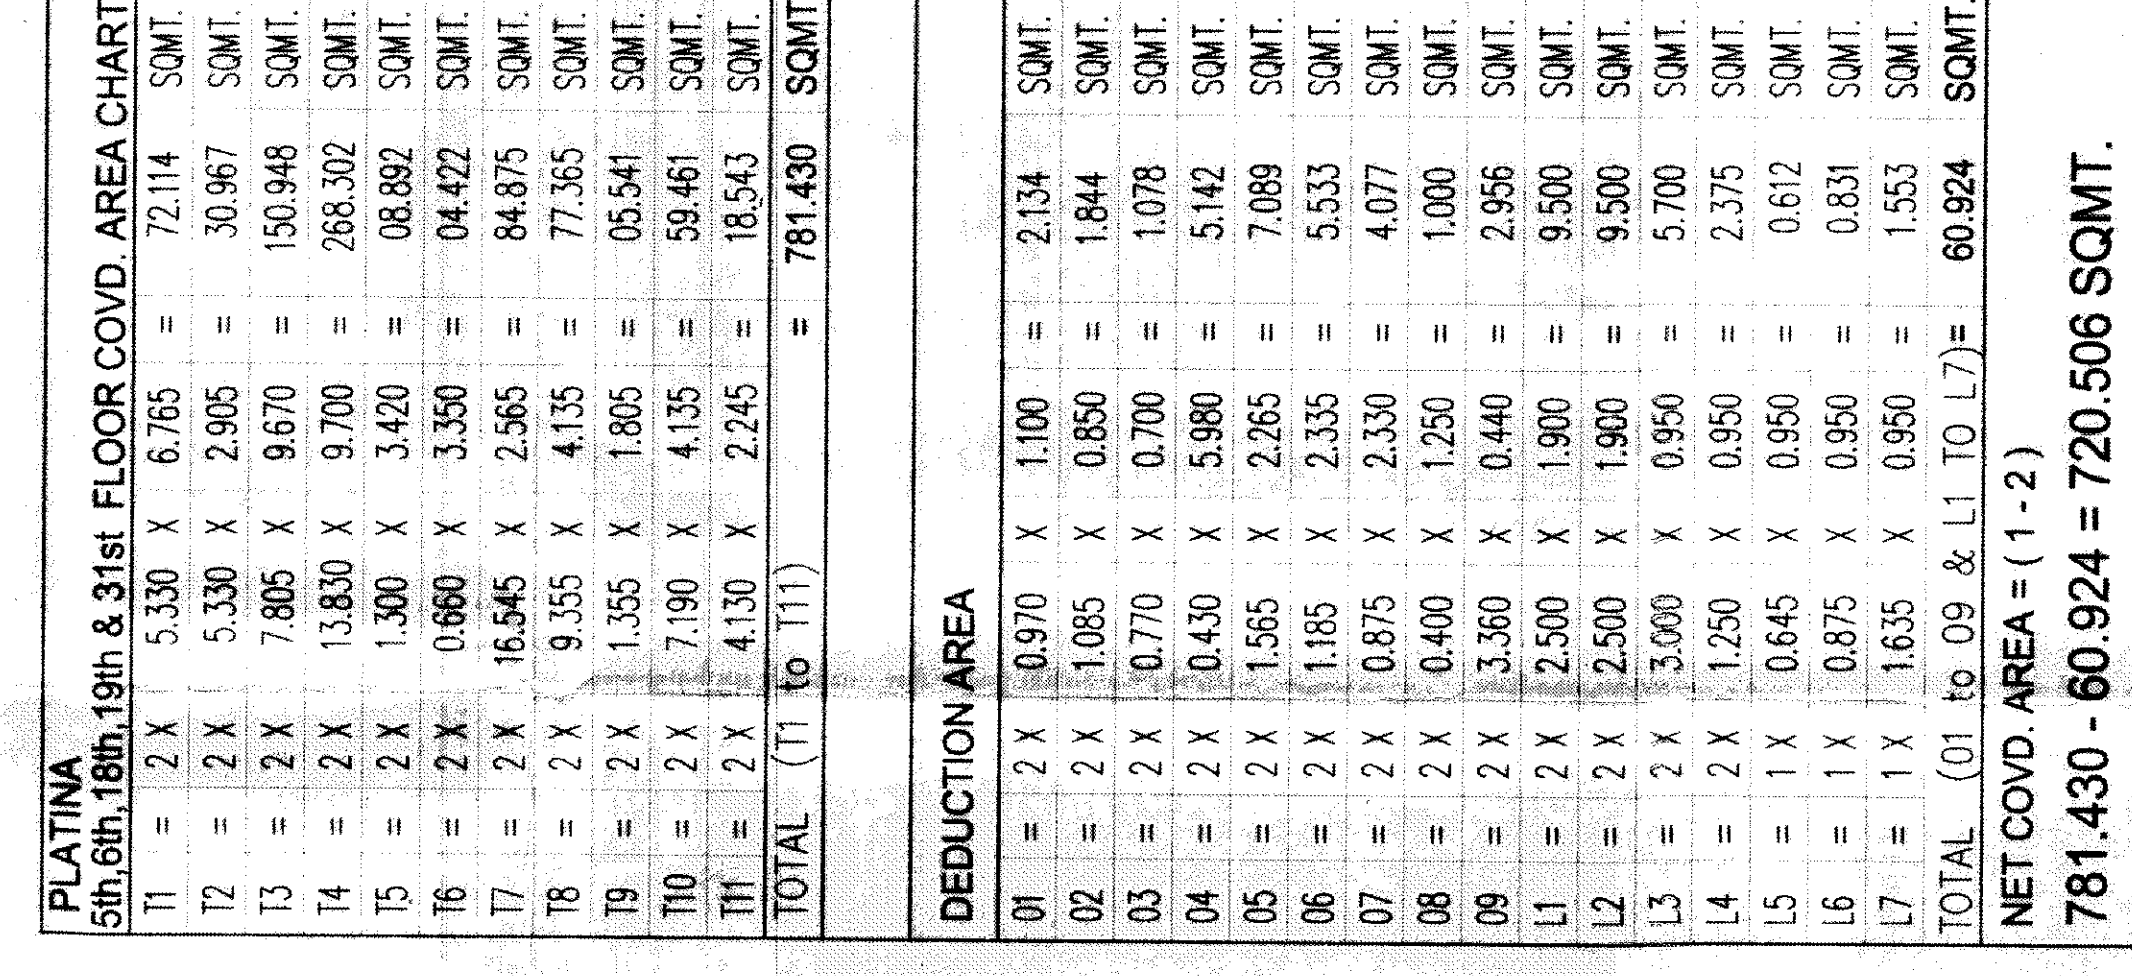

| PLATINA | 10th | 11th | 12th | 13th | 14th | 15th | 16th | 17th | 18th | 19th | 20th | 21st | 22nd | 23rd | 24th | 25th | 26th | 27th | 28th | 29th | 30th | 31st | FLOOR | COVD | AREA | CHART | |
|---|
| 1       | 2    |
| 10th    | 11th | 12th | 13th | 14th | 15th | 16th | 17th | 18th | 19th | 20th | 21st | 22nd | 23rd | 24th | 25th | 26th | 27th | 28th | 29th | 30th | 31st | 32nd | 33rd  | 34th | 35th | 36th  | 37th | 38th | 39th | 40th | 41st | 42nd | 43rd | 44th | 45th | 46th | 47th | 48th | 49th | 50th | 51st | 52nd | 53rd | 54th | 55th | 56th | 57th | 58th | 59th | 60th | 61st | 62nd | 63rd | 64th | 65th | 66th | 67th | 68th | 69th | 70th | 71st | 72nd | 73rd | 74th | 75th | 76th | 77th | 78th | 79th | 80th | 81st | 82nd | 83rd | 84th | 85th | 86th | 87th | 88th | 89th | 90th | 91st | 92nd | 93rd | 94th | 95th | 96th | 97th | 98th | 99th | 100th | 101st | 102nd | 103rd | 104th | 105th | 106th | 107th | 108th | 109th | 110th | 111th | 112th | 113th | 114th | 115th | 116th | 117th | 118th | 119th | 120th | 121st | 122nd | 123rd | 124th | 125th | 126th | 127th | 128th | 129th | 130th | 131st | 132nd | 133rd | 134th | 135th | 136th | 137th | 138th | 139th | 140th | 141st | 142nd | 143rd | 144th | 145th | 146th | 147th | 148th | 149th | 150th | 151st | 152nd | 153rd | 154th | 155th | 156th | 157th | 158th | 159th | 160th | 161st | 162nd | 163rd | 164th | 165th | 166th | 167th | 168th | 169th | 170th | 171st | 172nd | 173rd | 174th | 175th | 176th | 177th | 178th | 179th | 180th | 181st | 182nd | 183rd | 184th | 185th | 186th | 187th | 188th | 189th | 190th | 191st | 192nd | 193rd | 194th | 195th | 196th | 197th | 198th | 199th | 200th | 201st | 202nd | 203rd | 204th | 205th | 206th | 207th | 208th | 209th | 210th | 211st | 212nd | 213rd | 214th | 215th | 216th | 217th | 218th | 219th | 220th | 221st | 222nd | 223rd | 224th | 225th | 226th | 227th | 228th | 229th | 230th | 231st | 232nd | 233rd | 234th | 235th | 236th | 237th | 238th | 239th | 240th | 241st | 242nd | 243rd | 244th | 245th | 246th | 247th | 248th | 249th | 250th | 251st | 252nd | 253rd | 254th | 255th | 256th | 257th | 258th | 259th | 260th | 261st | 262nd | 263rd | 264th | 265th | 266th | 267th | 268th | 269th | 270th | 271st | 272nd | 273rd | 274th | 275th | 276th | 277th | 278th | 279th | 280th | 281st | 282nd | 283rd | 284th | 285th | 286th | 287th | 288th | 289th | 290th | 291st | 292nd | 293rd | 294th | 295th | 296th | 297th | 298th | 299th | 300th | 301st | 302nd | 303rd | 304th | 305th | 306th | 307th | 308th | 309th | 310th | 311st | 312nd | 313rd | 314th | 315th | 316th | 317th | 318th | 319th | 320th | 321st | 322nd | 323rd | 324th | 325th | 326th | 327th | 328th | 329th | 330th | 331st | 332nd | 333rd | 334th | 335th | 336th | 337th | 338th | 339th | 340th | 341st | 342nd | 343rd | 344th | 345th | 346th | 347th | 348th | 349th | 350th | 351st | 352nd | 353rd | 354th | 355th | 356th | 357th | 358th | 359th | 360th | 361st | 362nd | 363rd | 364th | 365th | 366th | 367th | 368th | 369th | 370th | 371st | 372nd | 373rd | 374th | 375th | 376th | 377th | 378th | 379th | 380th | 381st | 382nd | 383rd | 384th | 385th | 386th | 387th | 388th | 389th | 390th | 391st | 392nd | 393rd | 394th | 395th | 396th | 397th | 398th | 399th | 400th | 401st | 402nd | 403rd | 404th | 405th | 406th | 407th | 408th | 409th | 410th | 411st | 412nd | 413rd | 414th | 415th | 416th | 417th | 418th | 419th | 420th | 421st | 422nd | 423rd | 424th | 425th | 426th | 427th | 428th | 429th | 430th | 431st | 432nd | 433rd | 434th | 435th | 436th | 437th | 438th |     |     |     |     |     |     |     |     |     |
| 2       | 3    | 4    |     |
| 3       | 4    | 5    | |


| DEFINITION | $X$ | $1/X$ | $2/X$ | $3/X$ | $959/X$ | $$ |
|---|
|---|
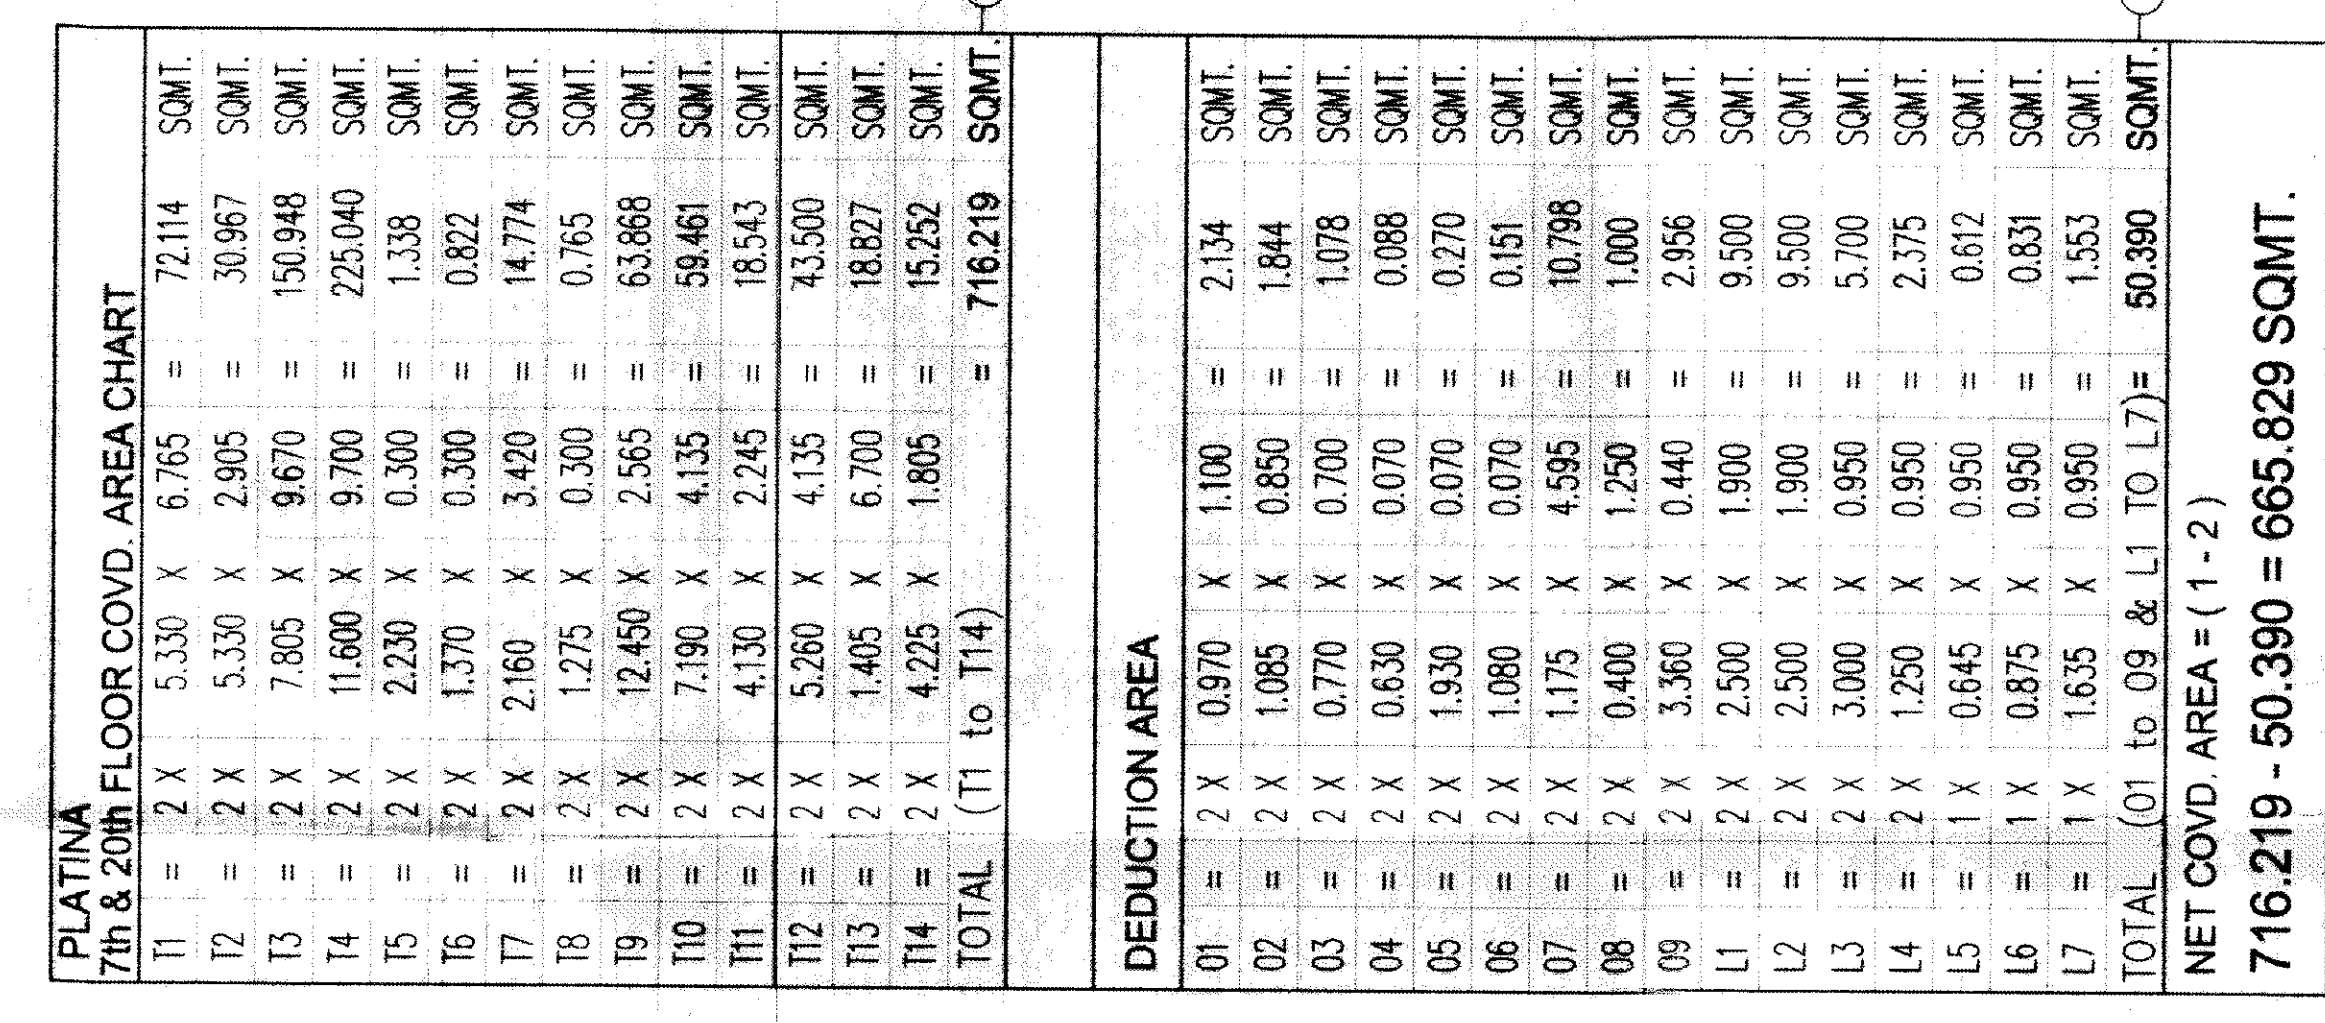
$$\text{NET COVD. AREA} = (1-2) \\ 781.430 - 60.924 = 720.506 \text{ SQMT.}$$


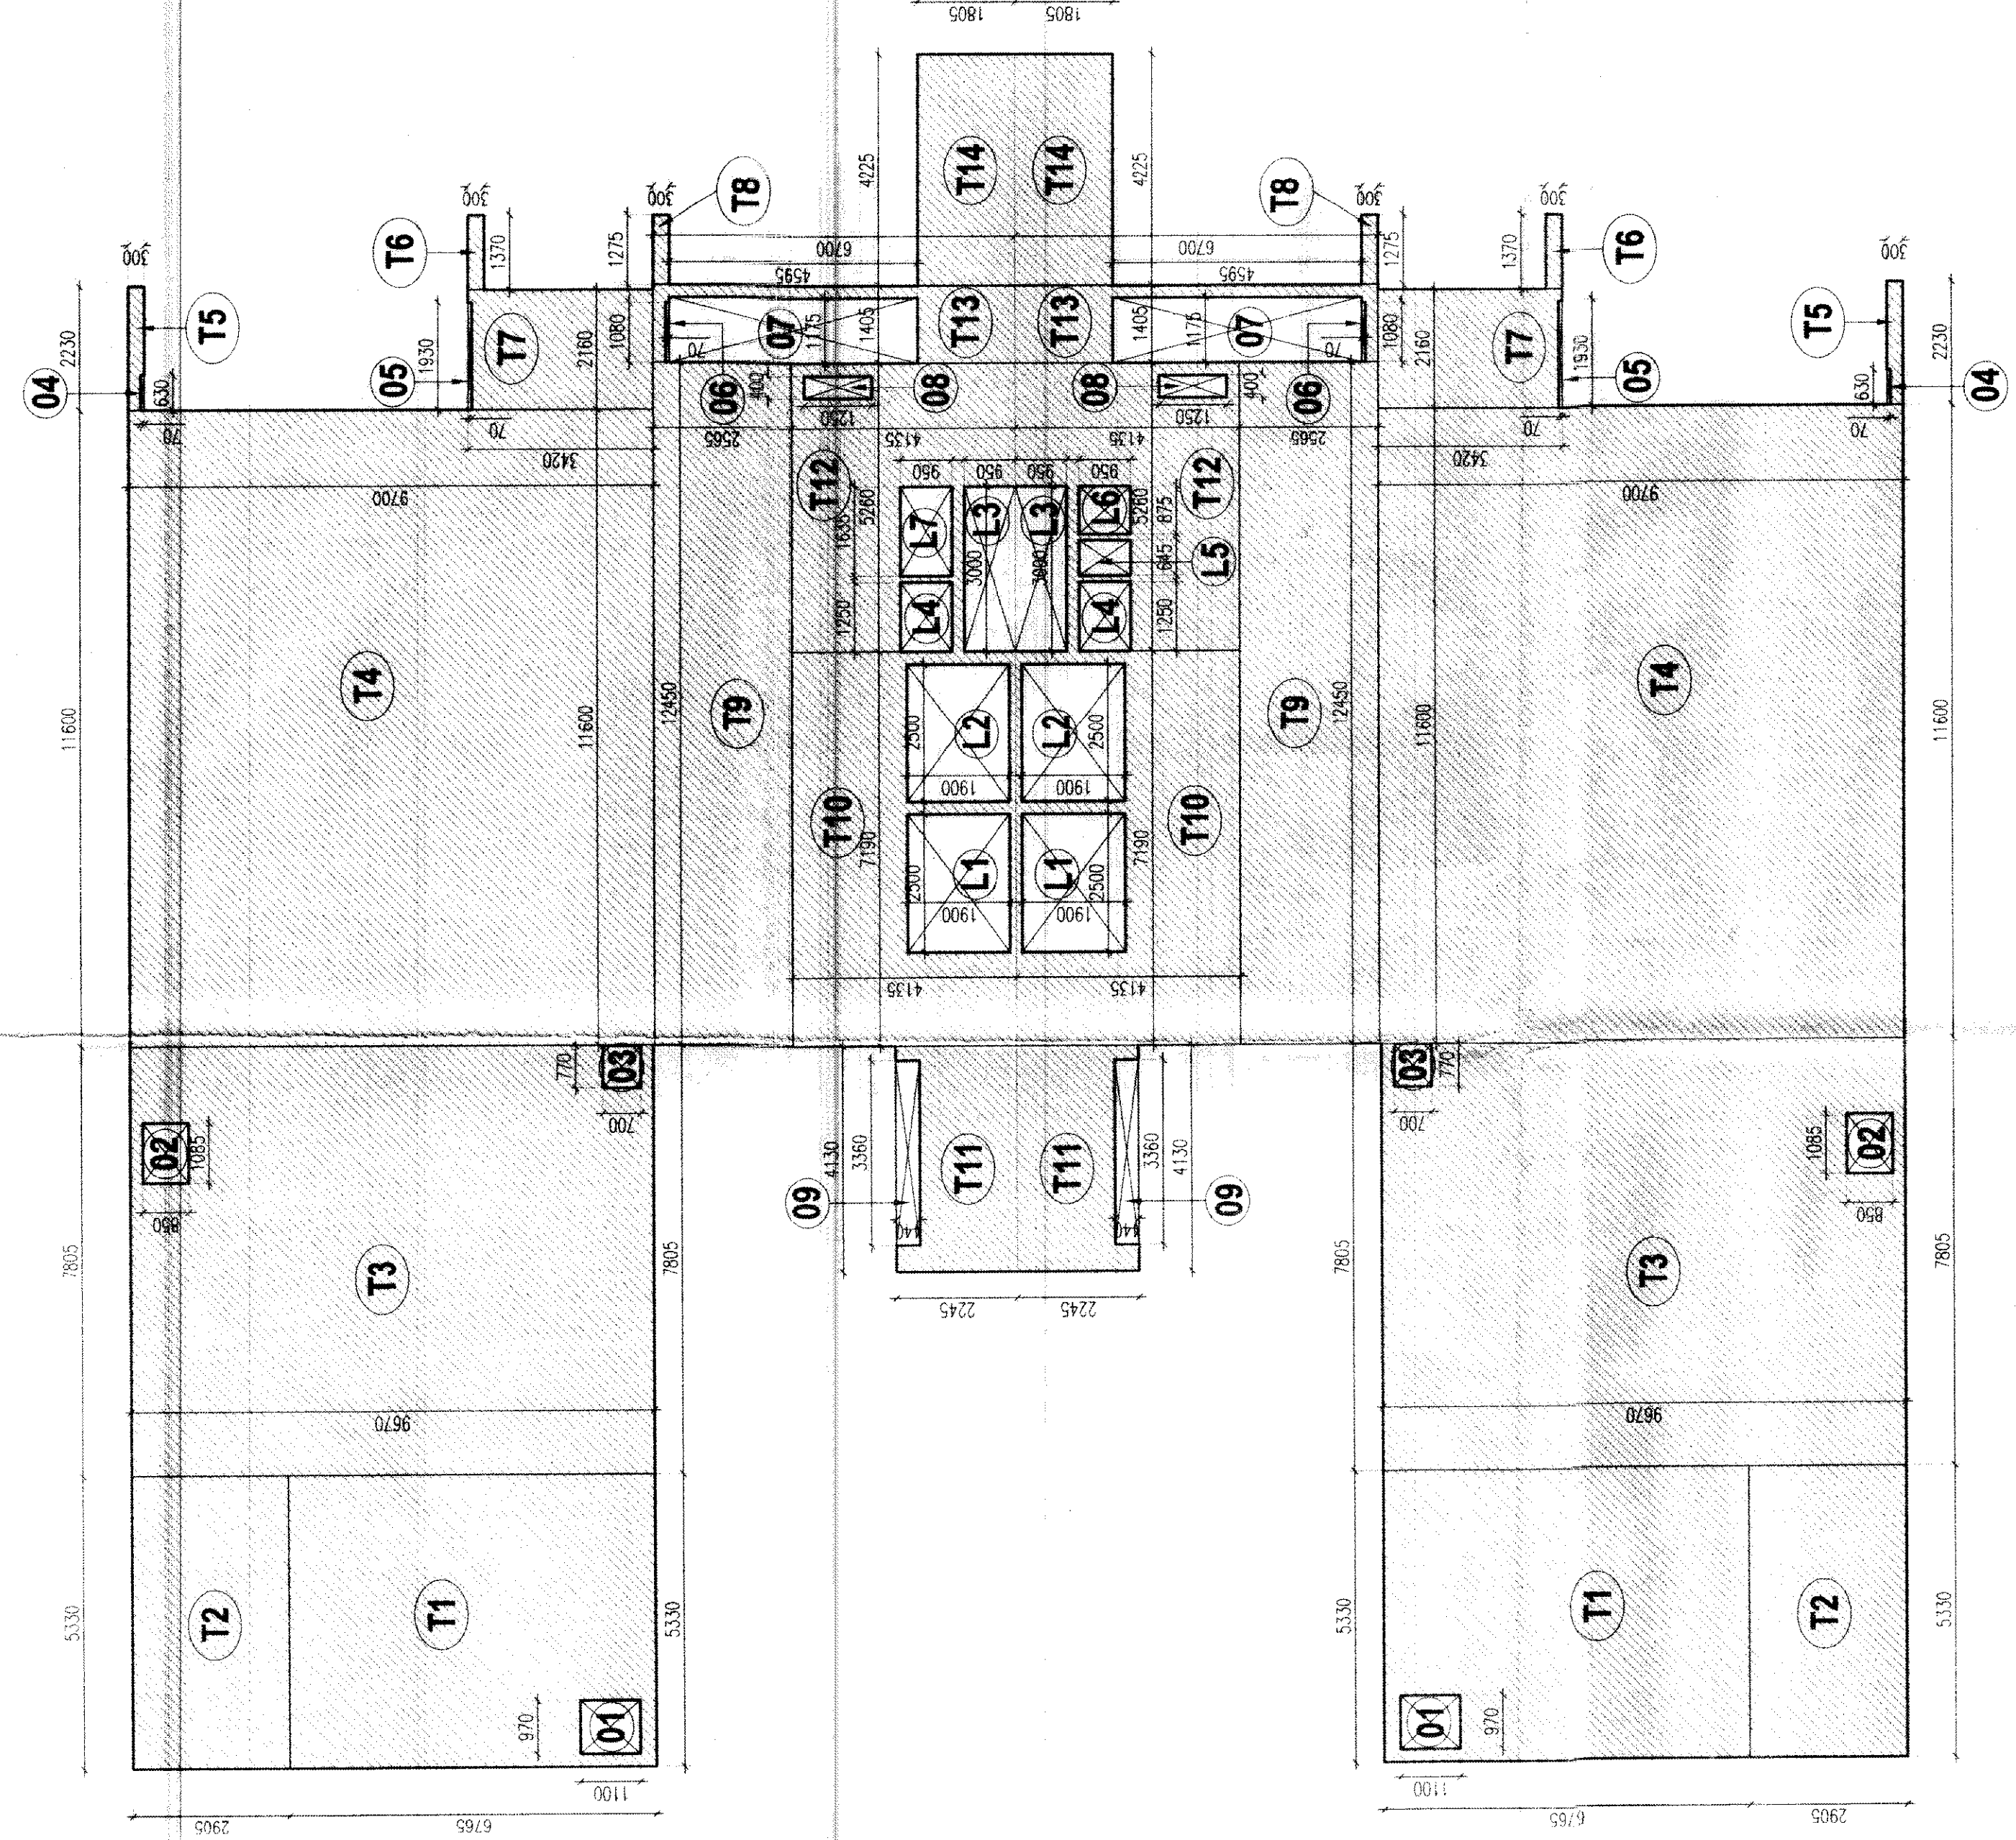
| PLATINA | 7th & 2nd  | 8th & 2nd | 9th & 2nd | FLOOR | COVID  | AREA  | CHART   |
|---------|------------|-----------|-----------|-------|--------|-------|---------|
| 1       | 2          | 2         | 2         | 2     | 5,330  | 6,765 | 72,114  |
| 2       | 2          | 2         | 2         | 2     | 5,330  | 6,765 | 30,967  |
| 3       | 12         | 2         | 2         | 2     | 7,805  | 9,670 | 150,948 |
| 4       | 12         | 2         | 2         | 2     | 7,805  | 9,670 | 123,040 |
| 5       | 12         | 2         | 2         | 2     | 2,230  | 0.300 | 1,135   |
| 6       | 15         | 12        | 2         | 2     | 2,230  | 0.300 | 228,940 |
| 7       | 15         | 12        | 2         | 2     | 1,370  | 0.300 | 0,822   |
| 8       | 16         | 12        | 2         | 2     | 2,160  | 3,420 | 14,774  |
| 9       | 17         | 2         | 2         | 2     | 1,275  | 0.300 | 0,765   |
| 10      | 19         | 2         | 2         | 2     | 12,460 | 2,355 | 63,868  |
| 11      | 20         | 2         | 2         | 2     | 7160   | 4.105 | 59,461  |
| 12      | 21         | 2         | 2         | 2     | 4,130  | 2,745 | 18,345  |
| 13      | 21         | 2         | 2         | 2     | 5,260  | 4.135 | 43,300  |
| 14      | 22         | 2         | 2         | 2     | 5,260  | 4.135 | 15,827  |
| 15      | 23         | 2         | 2         | 2     | 4,425  | 1.605 | 18,562  |
| 16      | 24         | 2         | 2         | 2     | 4,225  | 1.605 | 15,620  |
| TOTAL   | (11 to 14) |           |           |       |        |       | 716,219 |

[illegible]


NET COVD. AREA = (1 - 2)  
716.219 - 50,390 = 665.829 SQMT.

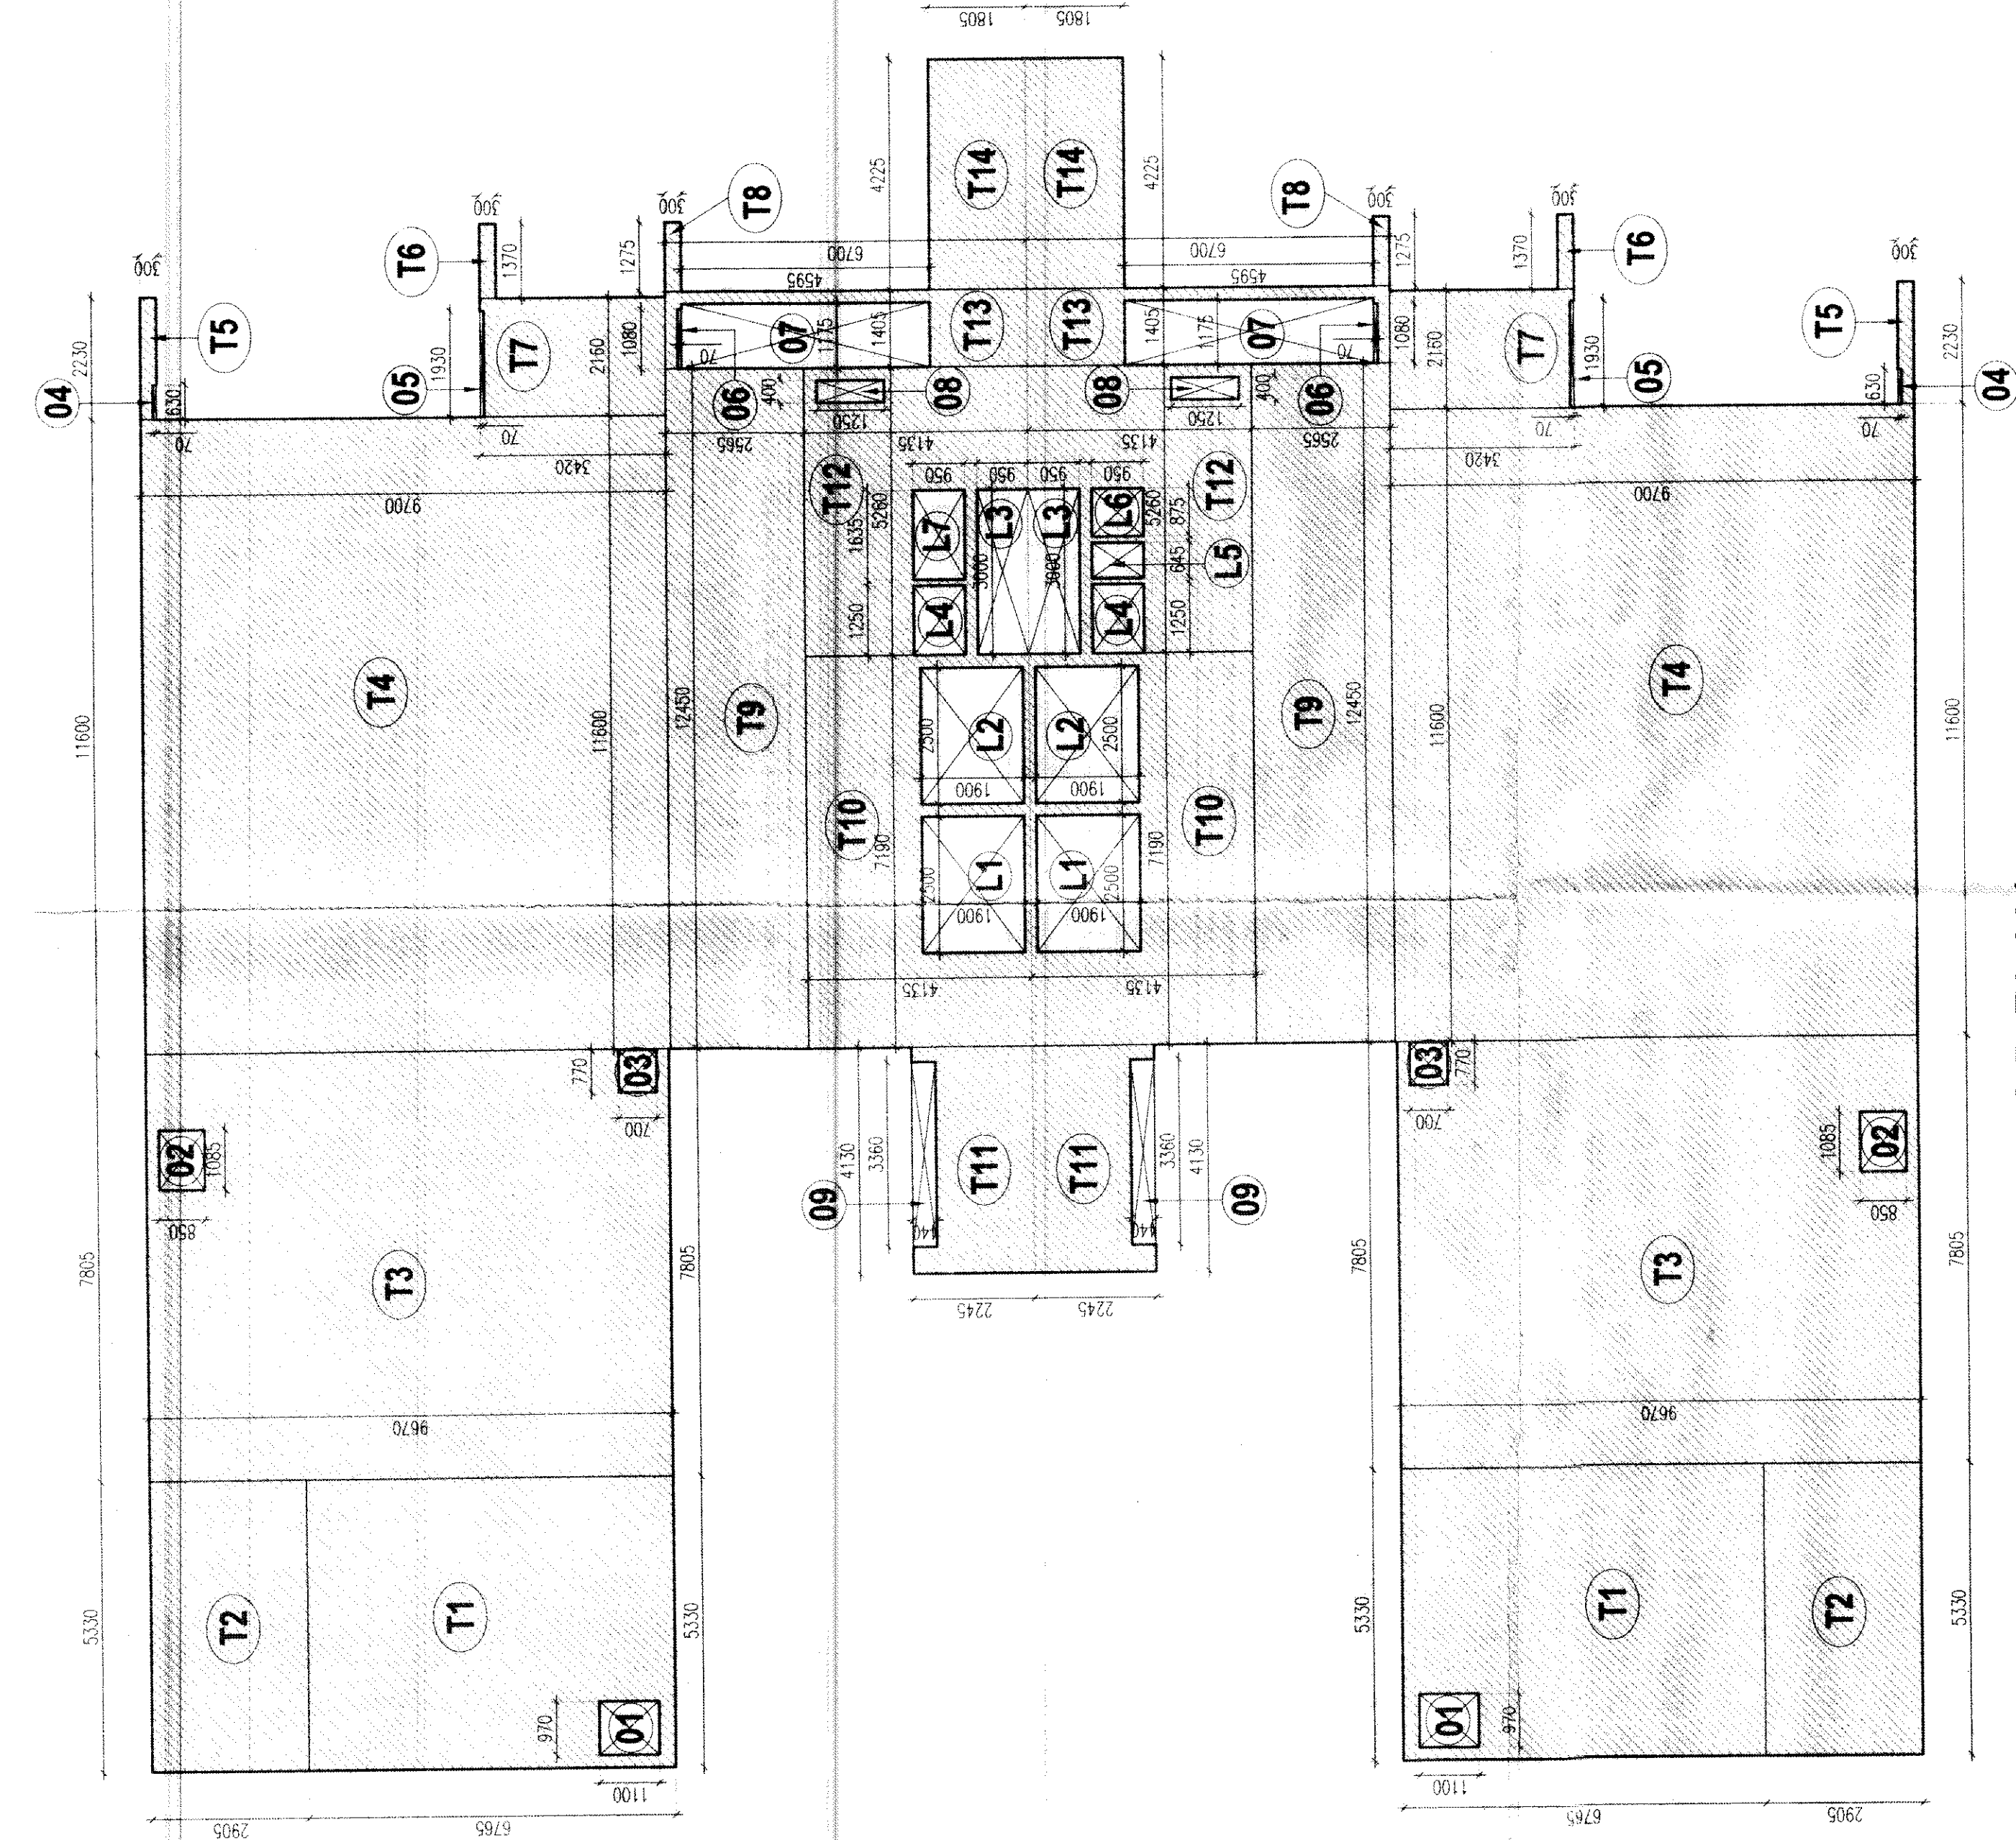


8th.9th.21st AND 22nd FLOOR PLAN



10th AND 23rd FLOOR PLAN

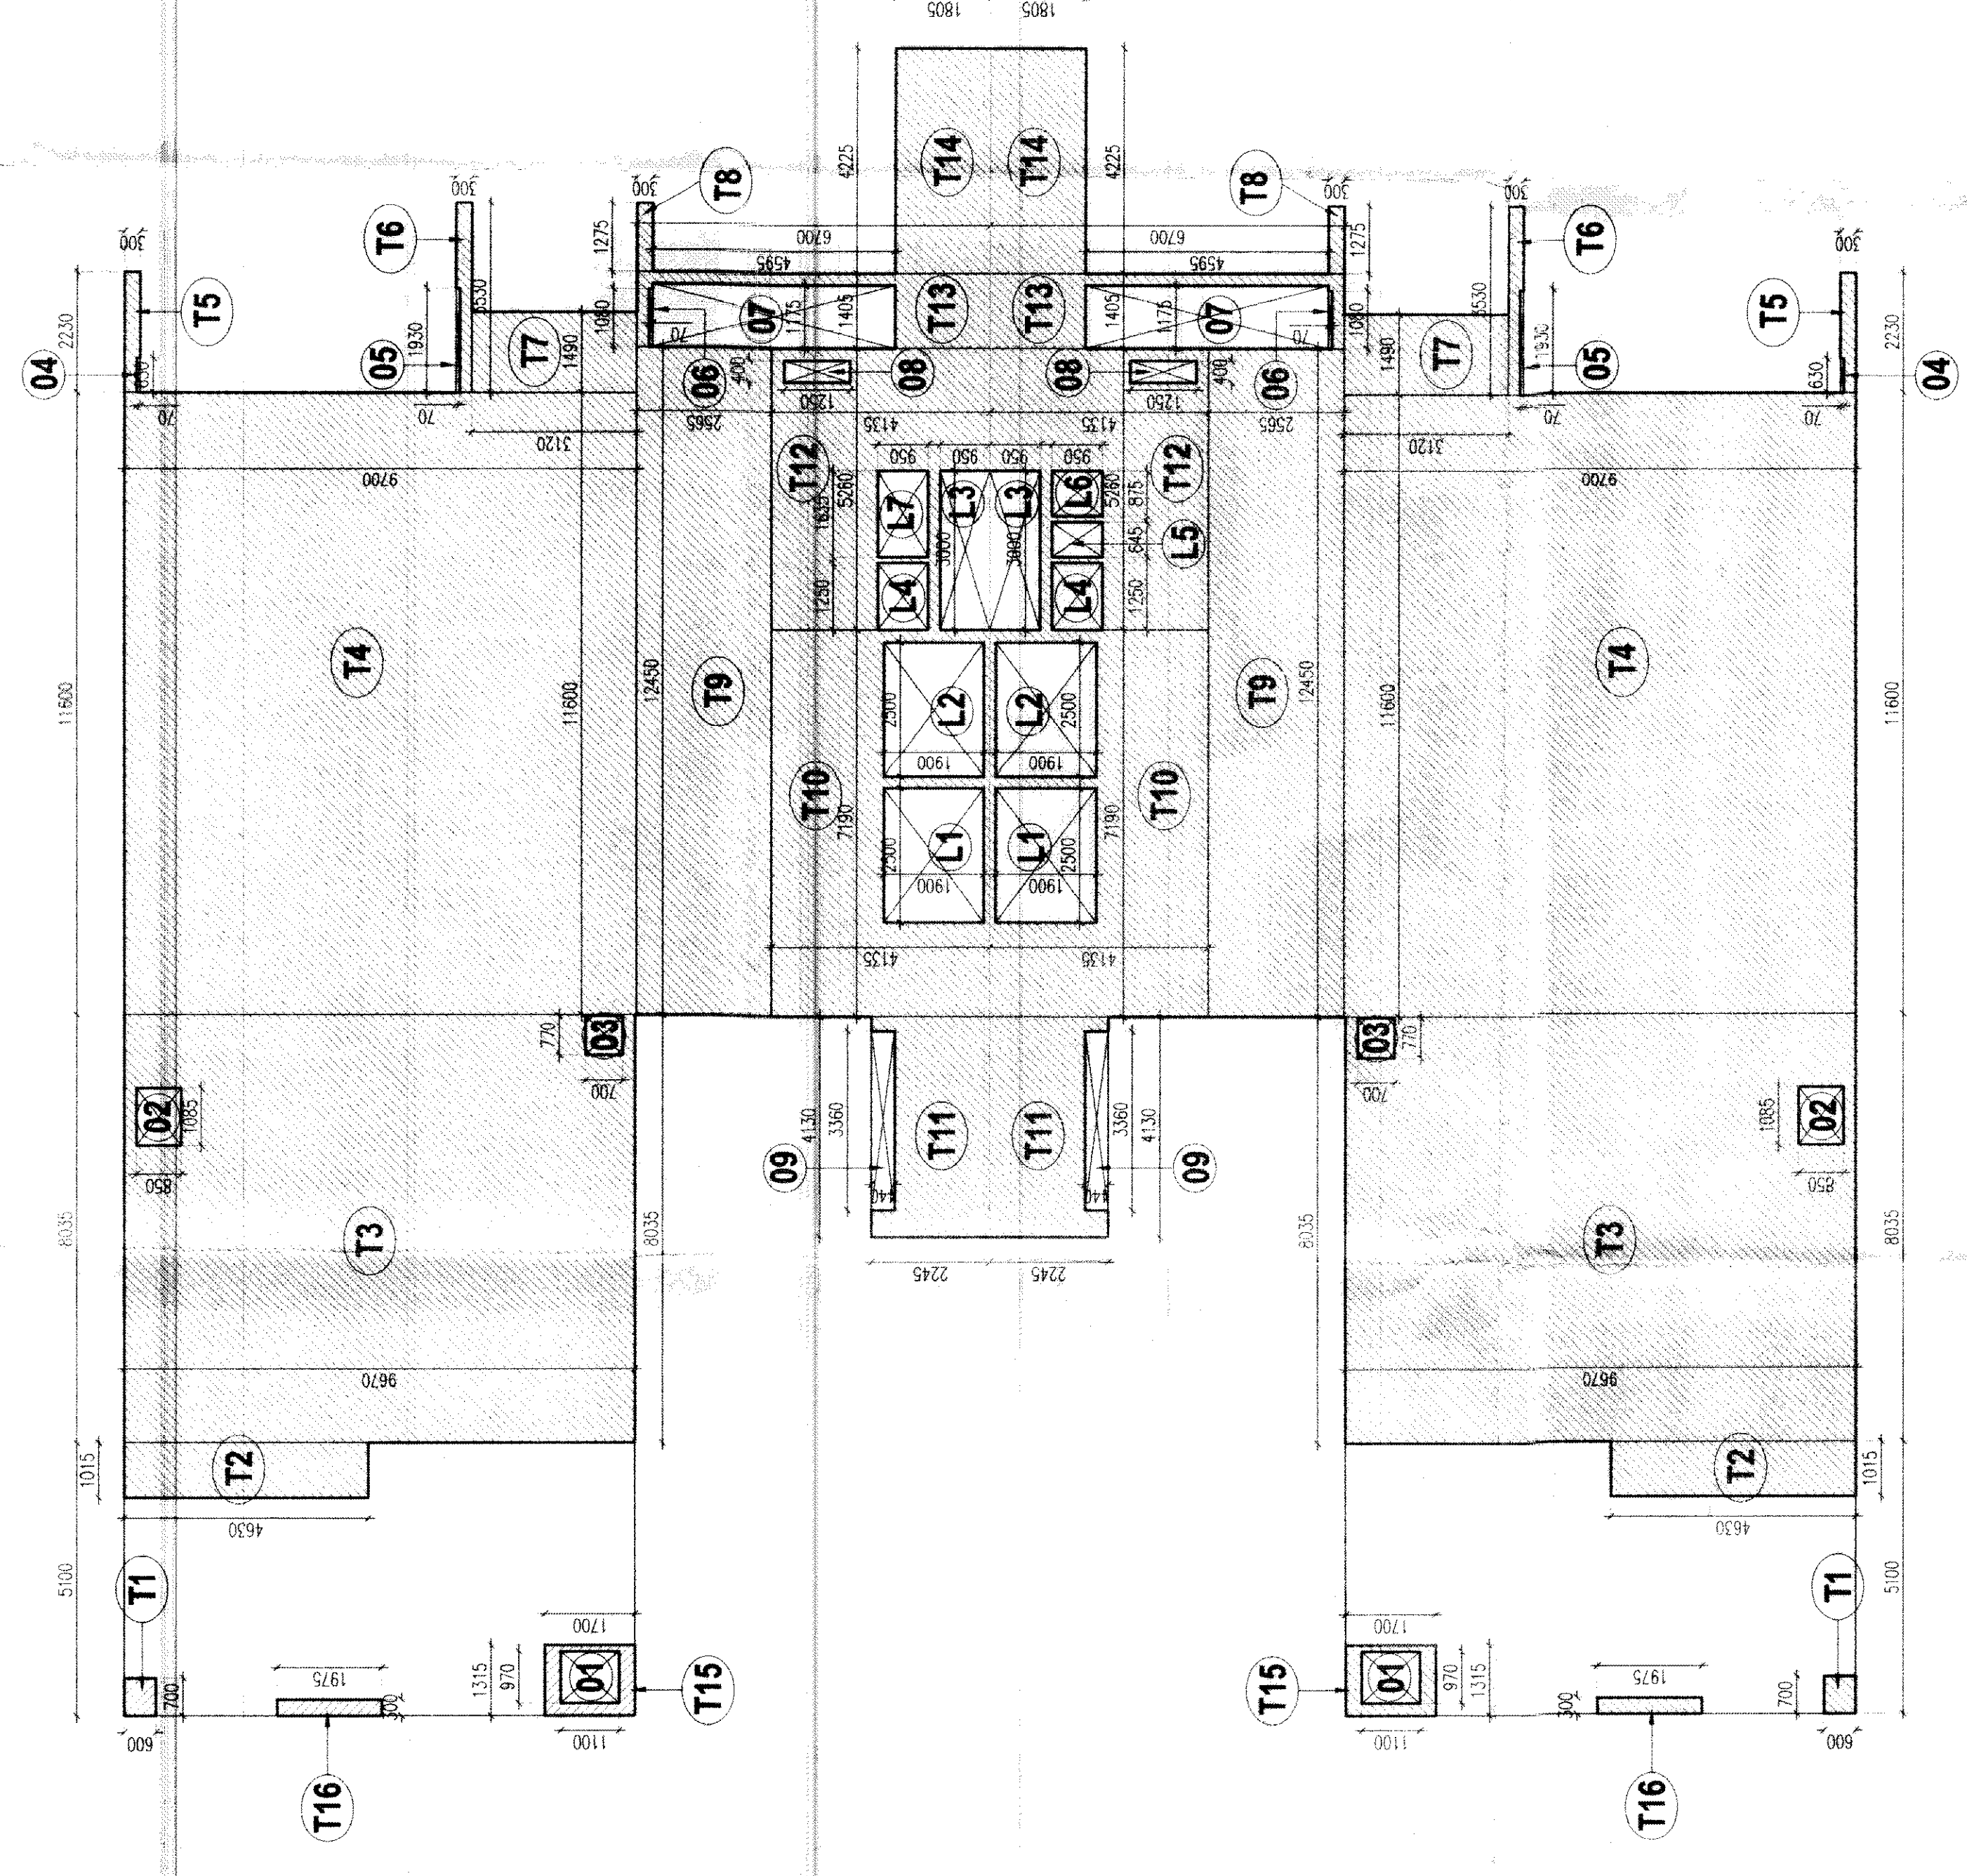

## 11th AND 24th FLOOR PLAN

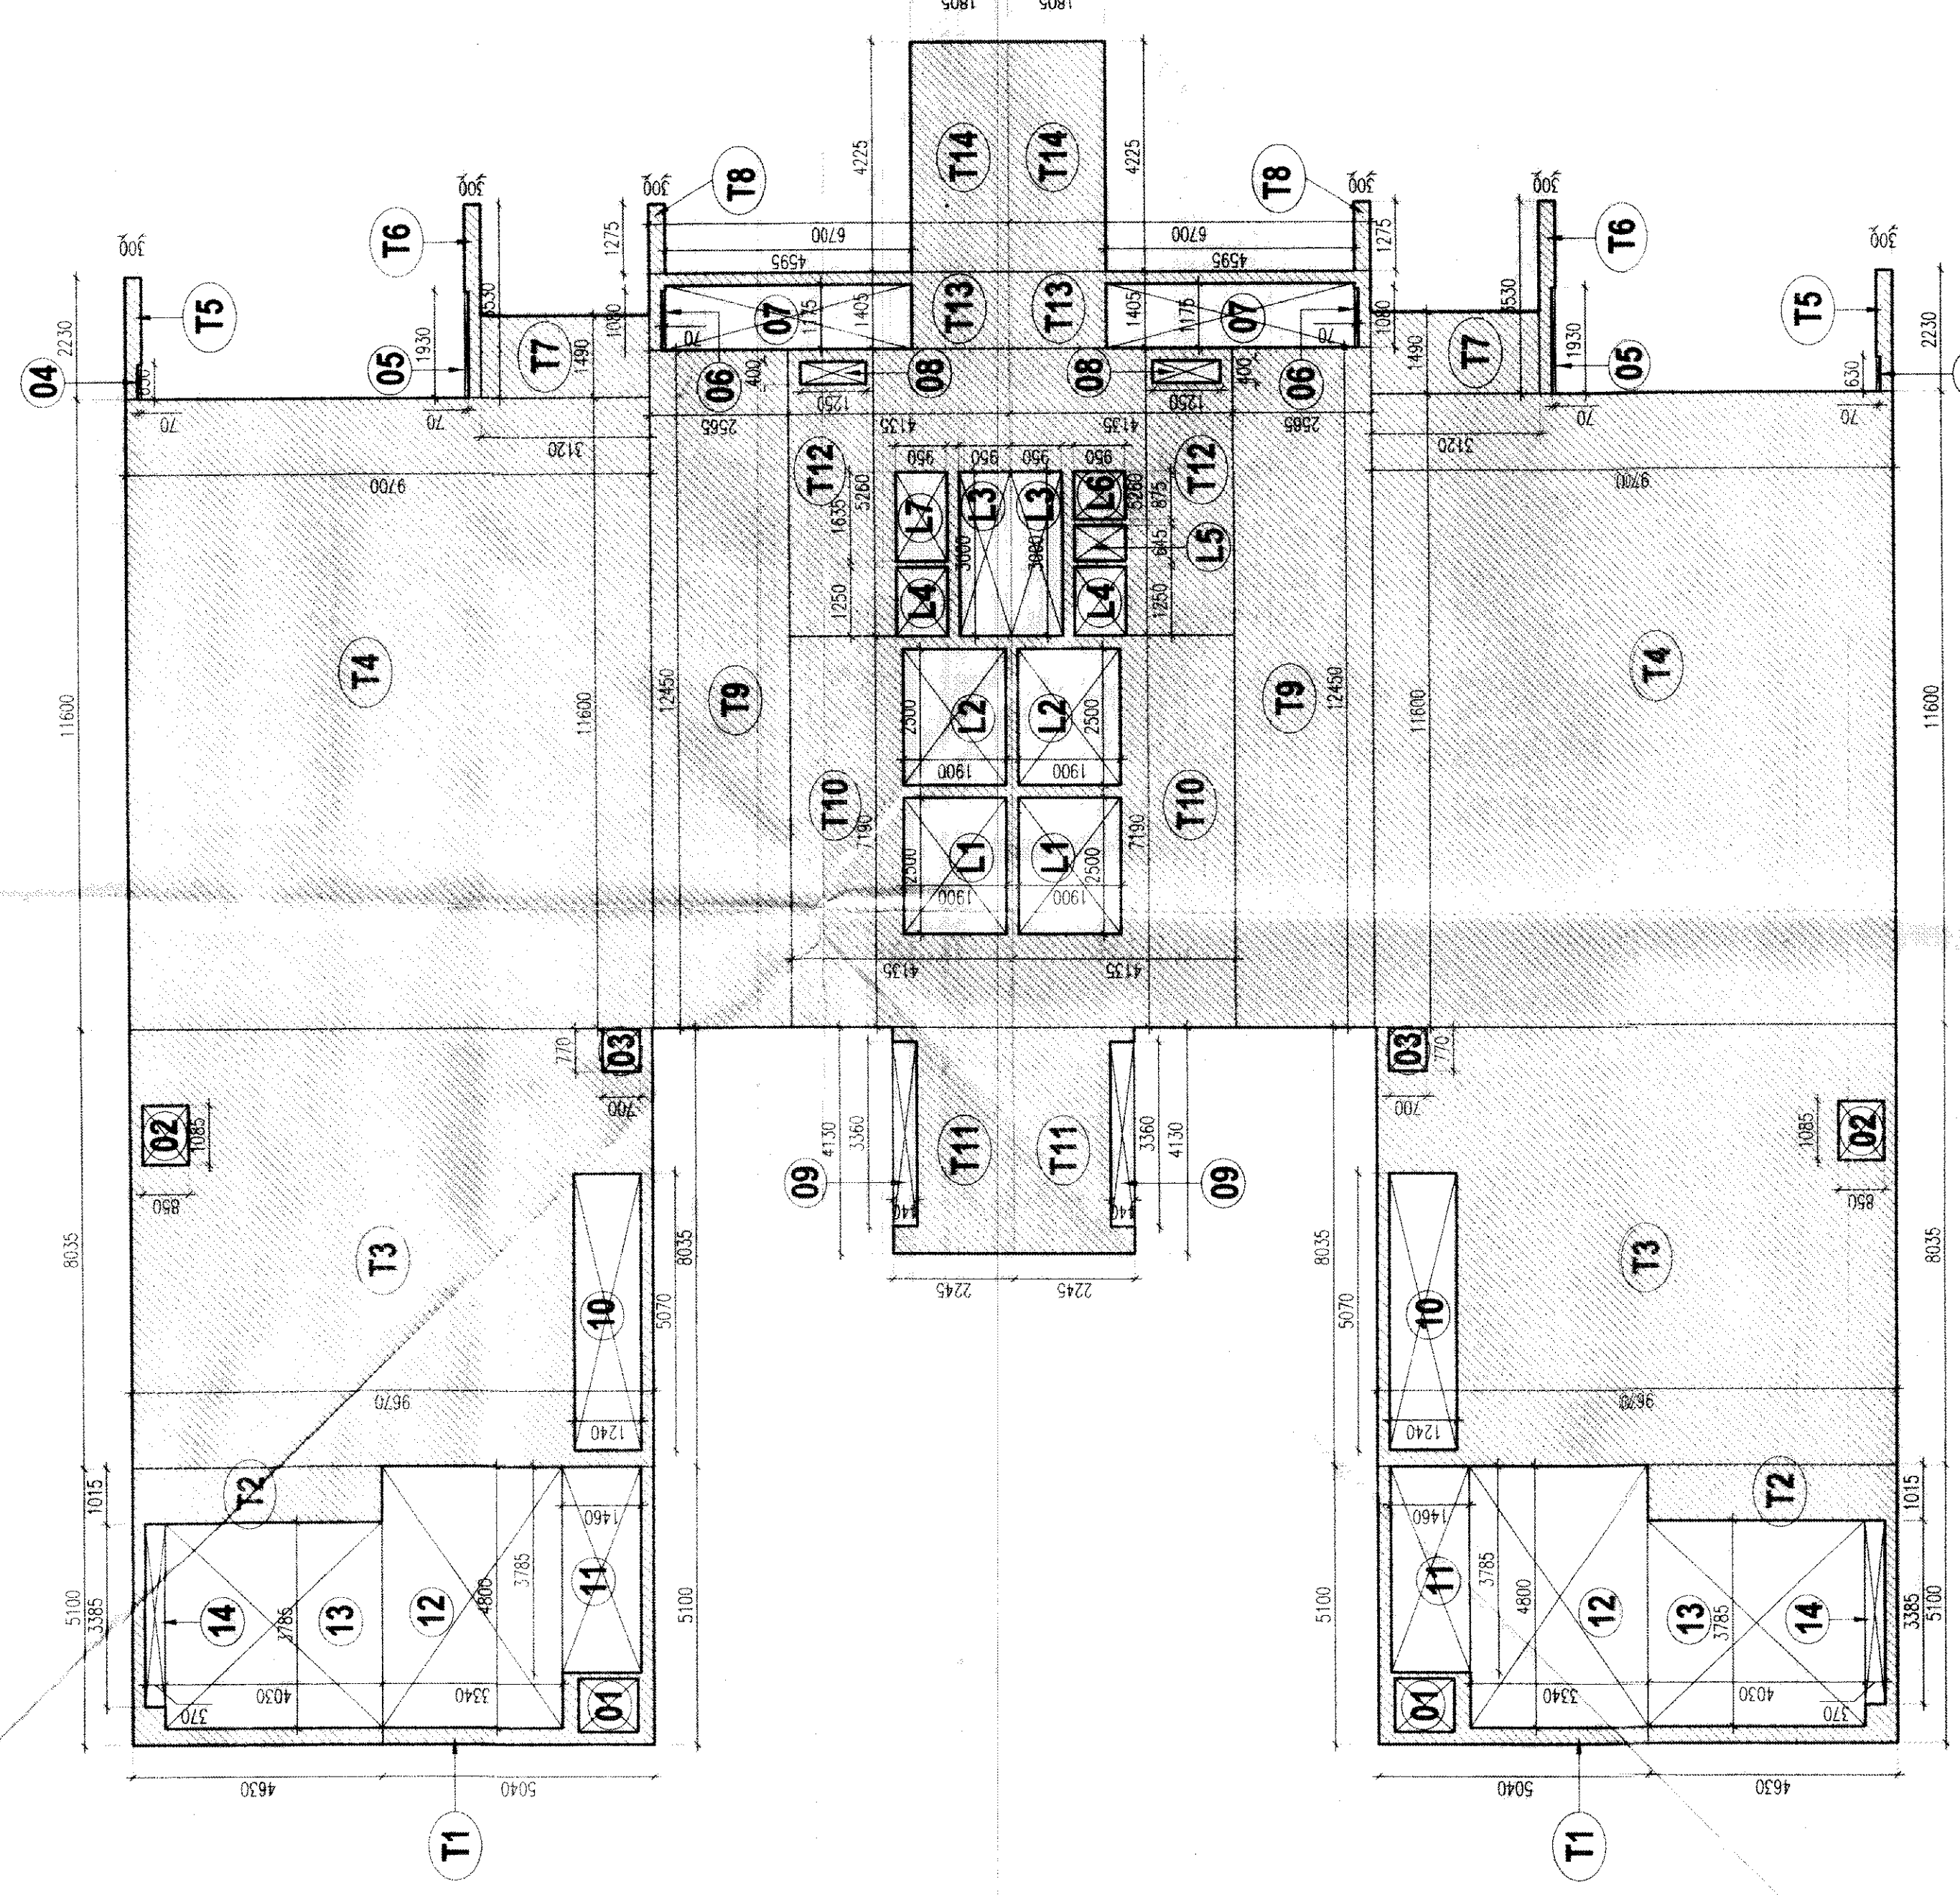

12th AND 25th FLOOR PLAN

| PLATINA           | 50m x 21.5m    | 21st FLOOR | COVID AREA | CHART |
|-------------------|----------------|------------|------------|-------|
| 01                | = 2 X 5.330    | X 6.950    | = 7.2114   | SQMT  |
| 02                | = 2 X 5.330    | X 2.965    | = 30.967   | SQMT  |
| 12                | = 2 X 5.330    | X 2.965    | = 30.967   | SQMT  |
| 13                | = 2 X 7.865    | X 9.510    | = 150.948  | SQMT  |
| 14                | = 2 X 11.800   | X 9.700    | = 225.040  | SQMT  |
| 15                | = 2 X 2.220    | X 0.300    | = 1.338    | SQMT  |
| 16                | = 2 X 1.370    | X 0.300    | = 0.832    | SQMT  |
| 17                | = 2 X 2.160    | X 3.420    | = 14.774   | SQMT  |
| 18                | = 2 X 1.275    | X 3.600    | = 0.765    | SQMT  |
| 19                | = 2 X 12.150   | X 2.565    | = 63.868   | SQMT  |
| 20                | = 2 X 7.190    | X 4.135    | = 59.461   | SQMT  |
| 21                | = 2 X 4.130    | X 2.245    | = 18.543   | SQMT  |
| 22                | = 2 X 5.260    | X 4.135    | = 43.500   | SQMT  |
| 23                | = 2 X 1.405    | X 6.760    | = 18.827   | SQMT  |
| 24                | = 2 X 4.225    | X 1.865    | = 15.252   | SQMT  |
| TOTAL (T1 to T14) | = 716.219 SQMT |            |            |       |

| DEDUCTION AREA                | 01          | 02      | 03       | 04   | 05 | 06 | 07 | 08 | 09 | 10 | 11 | 12 | 13 | 14 | 15 | 16 | 17 | TOTAL (01 to 09 & L1 to L7) = | 50.390 SQMT |
|-------------------------------|-------------|---------|----------|------|----|----|----|----|----|----|----|----|----|----|----|----|----|-------------------------------|-------------|
| 01                            | = 2 X 0.970 | X 1.000 | = 2.134  | SQMT |    |    |    |    |    |    |    |    |    |    |    |    |    |                               |             |
| 02                            | = 2 X 1.085 | X 0.850 | = 1.884  | SQMT |    |    |    |    |    |    |    |    |    |    |    |    |    |                               |             |
| 03                            | = 2 X 0.770 | X 0.700 | = 1.078  | SQMT |    |    |    |    |    |    |    |    |    |    |    |    |    |                               |             |
| 04                            | = 2 X 0.630 | X 0.070 | = 0.088  | SQMT |    |    |    |    |    |    |    |    |    |    |    |    |    |                               |             |
| 05                            | = 2 X 1.930 | X 0.070 | = 0.270  | SQMT |    |    |    |    |    |    |    |    |    |    |    |    |    |                               |             |
| 06                            | = 2 X 1.080 | X 0.070 | = 0.151  | SQMT |    |    |    |    |    |    |    |    |    |    |    |    |    |                               |             |
| 07                            | = 2 X 1.175 | X 4.565 | = 10.798 | SQMT |    |    |    |    |    |    |    |    |    |    |    |    |    |                               |             |
| 08                            | = 2 X 0.400 | X 1.250 | = 1.000  | SQMT |    |    |    |    |    |    |    |    |    |    |    |    |    |                               |             |
| 09                            | = 2 X 3.360 | X 0.440 | = 2.956  | SQMT |    |    |    |    |    |    |    |    |    |    |    |    |    |                               |             |
| 10                            | = 2 X 2.500 | X 1.900 | = 9.500  | SQMT |    |    |    |    |    |    |    |    |    |    |    |    |    |                               |             |
| 11                            | = 2 X 2.500 | X 1.900 | = 9.500  | SQMT |    |    |    |    |    |    |    |    |    |    |    |    |    |                               |             |
| 12                            | = 2 X 2.500 | X 0.950 | = 5.700  | SQMT |    |    |    |    |    |    |    |    |    |    |    |    |    |                               |             |
| 13                            | = 2 X 3.000 | X 0.950 | = 5.700  | SQMT |    |    |    |    |    |    |    |    |    |    |    |    |    |                               |             |
| 14                            | = 2 X 1.250 | X 0.950 | = 2.375  | SQMT |    |    |    |    |    |    |    |    |    |    |    |    |    |                               |             |
| 15                            | = 1 X 0.645 | X 0.950 | = 0.612  | SQMT |    |    |    |    |    |    |    |    |    |    |    |    |    |                               |             |
| 16                            | = 1 X 0.875 | X 0.950 | = 0.831  | SQMT |    |    |    |    |    |    |    |    |    |    |    |    |    |                               |             |
| 17                            | = 1 X 1.635 | X 0.950 | = 1.553  | SQMT |    |    |    |    |    |    |    |    |    |    |    |    |    |                               |             |
| TOTAL (01 to 09 & L1 to L7) = | 50.390 SQMT |         |          |      |    |    |    |    |    |    |    |    |    |    |    |    |    |                               |             |

| NET COVD. AREA = (1-2) | 716.219 - 50.390 = | 665.829 SQMT. |
|------------------------|--------------------|---------------|
|------------------------|--------------------|---------------|

| PLATING           |                       | 1 <sup>ST</sup> & 2 <sup>ND</sup> FLOOR COV'D. AREA CHART |                |
|-------------------|-----------------------|-----------------------------------------------------------|----------------|
| T1                | = 2 X 2               | 2700 X 6200                                               | = 9,480 SQMT   |
| T2                | = 2 X 10 <sup>1</sup> | 5 X 4530                                                  | = 9,340 SQMT   |
| T3                | = 2 X 10 <sup>2</sup> | 5 X 9670                                                  | = 155,940 SQMT |
| T4                | = 2 X 2               | 16100 X 9700                                              | = 225,940 SQMT |
| T5                | = 2 X 2               | 2230 X 9300                                               | = 1,338 SQMT   |
| T6                | = 2 X 2               | 3530 X 9300                                               | = 2,118 SQMT   |
| T7                | = 2 X 4               | 4800 X 3100                                               | = 9,237 SQMT   |
| T8                | = 2 X 2               | 1275 X 9300                                               | = 9,765 SQMT   |
| T9                | = 2 X 2               | 2450 X 2455                                               | = 6,048.8 SQMT |
| T10               | = 2 X 2               | 740 X 9155                                                | = 59,461 SQMT  |
| T11               | = 2 X 2               | 4300 X 2245                                               | = 18,453 SQMT  |
| T12               | = 2 X 2               | 3680 X 2245                                               | = 43,500 SQMT  |
| T13               | = 2 X 2               | 4465 X 6700                                               | = 18,827 SQMT  |
| T14               | = 2 X 2               | 4225 X 1885                                               | = 15,252 SQMT  |
| T15               | = 2 X 2               | 335 X 1300                                                | = 4371 SQMT    |
| T16               | = 2 X 2               | 6300 X 1375                                               | = 1,185 SQMT   |
| TOTAL (T1 to T16) |                       |                                                           | = 859,299 SQMT |

| DEDUCTION AREA                  |                                   |
|---------------------------------|-----------------------------------|
| Q1                              | = 2 X 0.970 X 1000 = 1,940 SQMT   |
| Q2                              | = 2 X 1.985 X 1850 = 2,184 SQMT   |
| Q3                              | = 2 X 0.770 X 9700 = 1,178 SQMT   |
| Q4                              | = 2 X 0.630 X 9700 = 1,068 SQMT   |
| Q5                              | = 2 X 0.630 X 9700 = 1,068 SQMT   |
| Q6                              | = 2 X 1.980 X 1000 = 0,270 SQMT   |
| Q7                              | = 2 X 1.980 X 1000 = 0,270 SQMT   |
| Q8                              | = 2 X 1.175 X 4,350 = 10,196 SQMT |
| Q9                              | = 2 X 0.970 X 1,450 = 1,069 SQMT  |
| Q10                             | = 2 X 3.560 X 1,440 = 2,556 SQMT  |
| Q11                             | = 2 X 3.560 X 1,890 = 3,500 SQMT  |
| Q12                             | = 2 X 3.560 X 1,890 = 3,500 SQMT  |
| Q13                             | = 2 X 1.250 X 9,500 = 5,700 SQMT  |
| Q14                             | = 2 X 1.250 X 9,500 = 5,700 SQMT  |
| Q15                             | = 2 X 0.945 X 9,500 = 9,872 SQMT  |
| Q16                             | = 1 X 0.935 X 9,500 = 9,831 SQMT  |
| Q17                             | = 1 X 0.935 X 9,500 = 9,831 SQMT  |
| TOTAL (Q1 to Q17) = 90,390 SQMT |                                   |


  

|                                  |  |
|----------------------------------|--|
| NET CVD. AREA = (1 - 2)          |  |
| 629,909 - 50,390 = 578,909 SQMT. |  |

| PLANTING AREA                                 |   |   |        |   |       |  |  |         |      |
|-----------------------------------------------|---|---|--------|---|-------|--|--|---------|------|
| FLOOR COVID AREA CHART                        |   |   |        |   |       |  |  |         |      |
| T1                                            | 2 | X | 5.09   | X | 5.90  |  |  | 51.408  | SOMT |
| T2                                            | 2 | X | 5.00   | X | 4.530 |  |  | 47.226  | SOMT |
| T3                                            | 2 | X | 8.035  | X | 9.670 |  |  | 155.966 | SOMT |
| T4                                            | 2 | X | 8.800  | X | 8.700 |  |  | 225.040 | SOMT |
| T5                                            | 2 | X | 2.230  | X | 0.300 |  |  | 3.336   | SOMT |
| T6                                            | 2 | X | 5.530  | X | 0.300 |  |  | 2.116   | SOMT |
| T7                                            | 2 | X | 1.490  | X | 3.120 |  |  | 8.291   | SOMT |
| T8                                            | 2 | X | 3.275  | X | 0.300 |  |  | 0.785   | SOMT |
| T9                                            | 2 | X | 12.650 | X | 2.365 |  |  | 63.686  | SOMT |
| T10                                           | 2 | X | 7.190  | X | 4.135 |  |  | 58.461  | SOMT |
| T11                                           | 2 | X | 4.130  | X | 2.425 |  |  | 16.563  | SOMT |
| T12                                           | 2 | X | 5.260  | X | 4.135 |  |  | 43.530  | SOMT |
| T13                                           | 2 | X | 1.405  | X | 6.700 |  |  | 18.827  | SOMT |
| T14                                           | 2 | X | 4.225  | X | 1.985 |  |  | 15.262  | SOMT |
| TOTAL (T1 TO T14) = 712.039 SOMT              |   |   |        |   |       |  |  |         |      |
| DEDUCTION AREA                                |   |   |        |   |       |  |  |         |      |
| O1                                            | 2 | X | 0.970  | X | 1.100 |  |  | 2.134   | SOMT |
| O2                                            | 2 | X | 1.085  | X | 0.850 |  |  | 1.844   | SOMT |
| O3                                            | 2 | X | 0.770  | X | 0.700 |  |  | 1.078   | SOMT |
| O4                                            | 2 | X | 0.630  | X | 0.070 |  |  | 0.088   | SOMT |
| O5                                            | 2 | X | 1.930  | X | 0.070 |  |  | 0.270   | SOMT |
| O6                                            | 2 | X | 1.080  | X | 0.070 |  |  | 0.151   | SOMT |
| O7                                            | 2 | X | 1.175  | X | 4.595 |  |  | 10.798  | SOMT |
| O8                                            | 2 | X | 0.400  | X | 1.250 |  |  | 1.000   | SOMT |
| O9                                            | 2 | X | 3.360  | X | 0.440 |  |  | 2.596   | SOMT |
| O10                                           | 2 | X | 5.070  | X | 1.240 |  |  | 12.573  | SOMT |
| O11                                           | 2 | X | 3.785  | X | 1.460 |  |  | 11.052  | SOMT |
| O12                                           | 2 | X | 4.800  | X | 3.340 |  |  | 32.064  | SOMT |
| O13                                           | 2 | X | 3.795  | X | 4.030 |  |  | 39.507  | SOMT |
| O14                                           | 2 | X | 3.385  | X | 0.370 |  |  | 2.504   | SOMT |
| O15                                           | 2 | X | 2.500  | X | 1.900 |  |  | 9.500   | SOMT |
| O16                                           | 2 | X | 3.000  | X | 0.950 |  |  | 5.700   | SOMT |
| O17                                           | 2 | X | 1.250  | X | 0.950 |  |  | 2.375   | SOMT |
| O18                                           | 2 | X | 0.645  | X | 0.950 |  |  | 0.612   | SOMT |
| O19                                           | 2 | X | 0.875  | X | 0.950 |  |  | 0.831   | SOMT |
| O20                                           | 2 | X | 1.635  | X | 0.950 |  |  | 1.553   | SOMT |
| TOTAL (O1 TO O20 & L13 TO L17) = 139.090 SOMT |   |   |        |   |       |  |  |         |      |
| NET COVID AREA = (1 - 2)                      |   |   |        |   |       |  |  |         |      |
| NET COVID - 139.090= 572.949 SOMT             |   |   |        |   |       |  |  |         |      |






 

SECTION-2-2

- HELIPAD  
ALL +12575  
S.L. +12545
- MACHINE ROOM-02  
ALL +12280  
S.L. +12250
- MACHINE ROOM-01  
ALL +12030  
S.L. +12000
- TERRACE  
ALL +11960  
S.L. +11960
- 34th FLOOR  
ALL +11360  
S.L. +11360
- 33rd FLOOR  
ALL +11060  
S.L. +11060
- 32nd FLOOR  
ALL +10760  
S.L. +10760
- 31st FLOOR  
ALL +10460  
S.L. +10460
- 30th FLOOR  
ALL +10160  
S.L. +10160
- 29th FLOOR  
ALL +9860  
S.L. +9860
- 28th FLOOR  
ALL +9560  
S.L. +9560
- 27th FLOOR  
ALL +9260  
S.L. +9260
- 26th FLOOR  
ALL +8960  
S.L. +8960
- 25th FLOOR  
ALL +8660  
S.L. +8660
- 24th FLOOR  
ALL +8360  
S.L. +8360
- 23rd FLOOR  
ALL +8060  
S.L. +8060
- 22nd FLOOR  
ALL +7760  
S.L. +7760
- 21st FLOOR  
ALL +7460  
S.L. +7460
- 20th FLOOR  
ALL +7160  
S.L. +7160
- 19th FLOOR  
ALL +6860  
S.L. +6860
- 18th FLOOR  
ALL +6560  
S.L. +6560
- 17th FLOOR  
ALL +6260  
S.L. +6260
- 16th FLOOR  
ALL +5960  
S.L. +5960
- 15th FLOOR  
ALL +5660  
S.L. +5660
- 14th FLOOR  
ALL +5360  
S.L. +5360
- 13th FLOOR  
ALL +5060  
S.L. +5060
- 12th FLOOR  
ALL +4760  
S.L. +4760
- 11th FLOOR  
ALL +4460  
S.L. +4460
- 10th FLOOR  
ALL +4160  
S.L. +4160
- 9th FLOOR  
ALL +3860  
S.L. +3860
- 8th FLOOR  
ALL +3560  
S.L. +3560
- 7th FLOOR  
ALL +3260  
S.L. +3260
- 6th FLOOR  
ALL +2960  
S.L. +2960
- 5th FLOOR  
ALL +2660  
S.L. +2660
- 4th FLOOR  
ALL +2360  
S.L. +2360
- 3rd FLOOR  
ALL +2060  
S.L. +2060
- 2nd FLOOR  
ALL +1760  
S.L. +1760
- 1ST FLOOR  
ALL +1460  
S.L. +1460
- GROUND FLOOR  
ALL +1160  
S.L. +1160
- T.O. BASEMENT SLAB  
ALL +860  
S.L. +860
- BASEMENT-1  
ALL +560  
S.L. +560
- BASEMENT-2  
ALL +260  
S.L. +260
- BASEMENT-3  
ALL -40  
S.L. -40

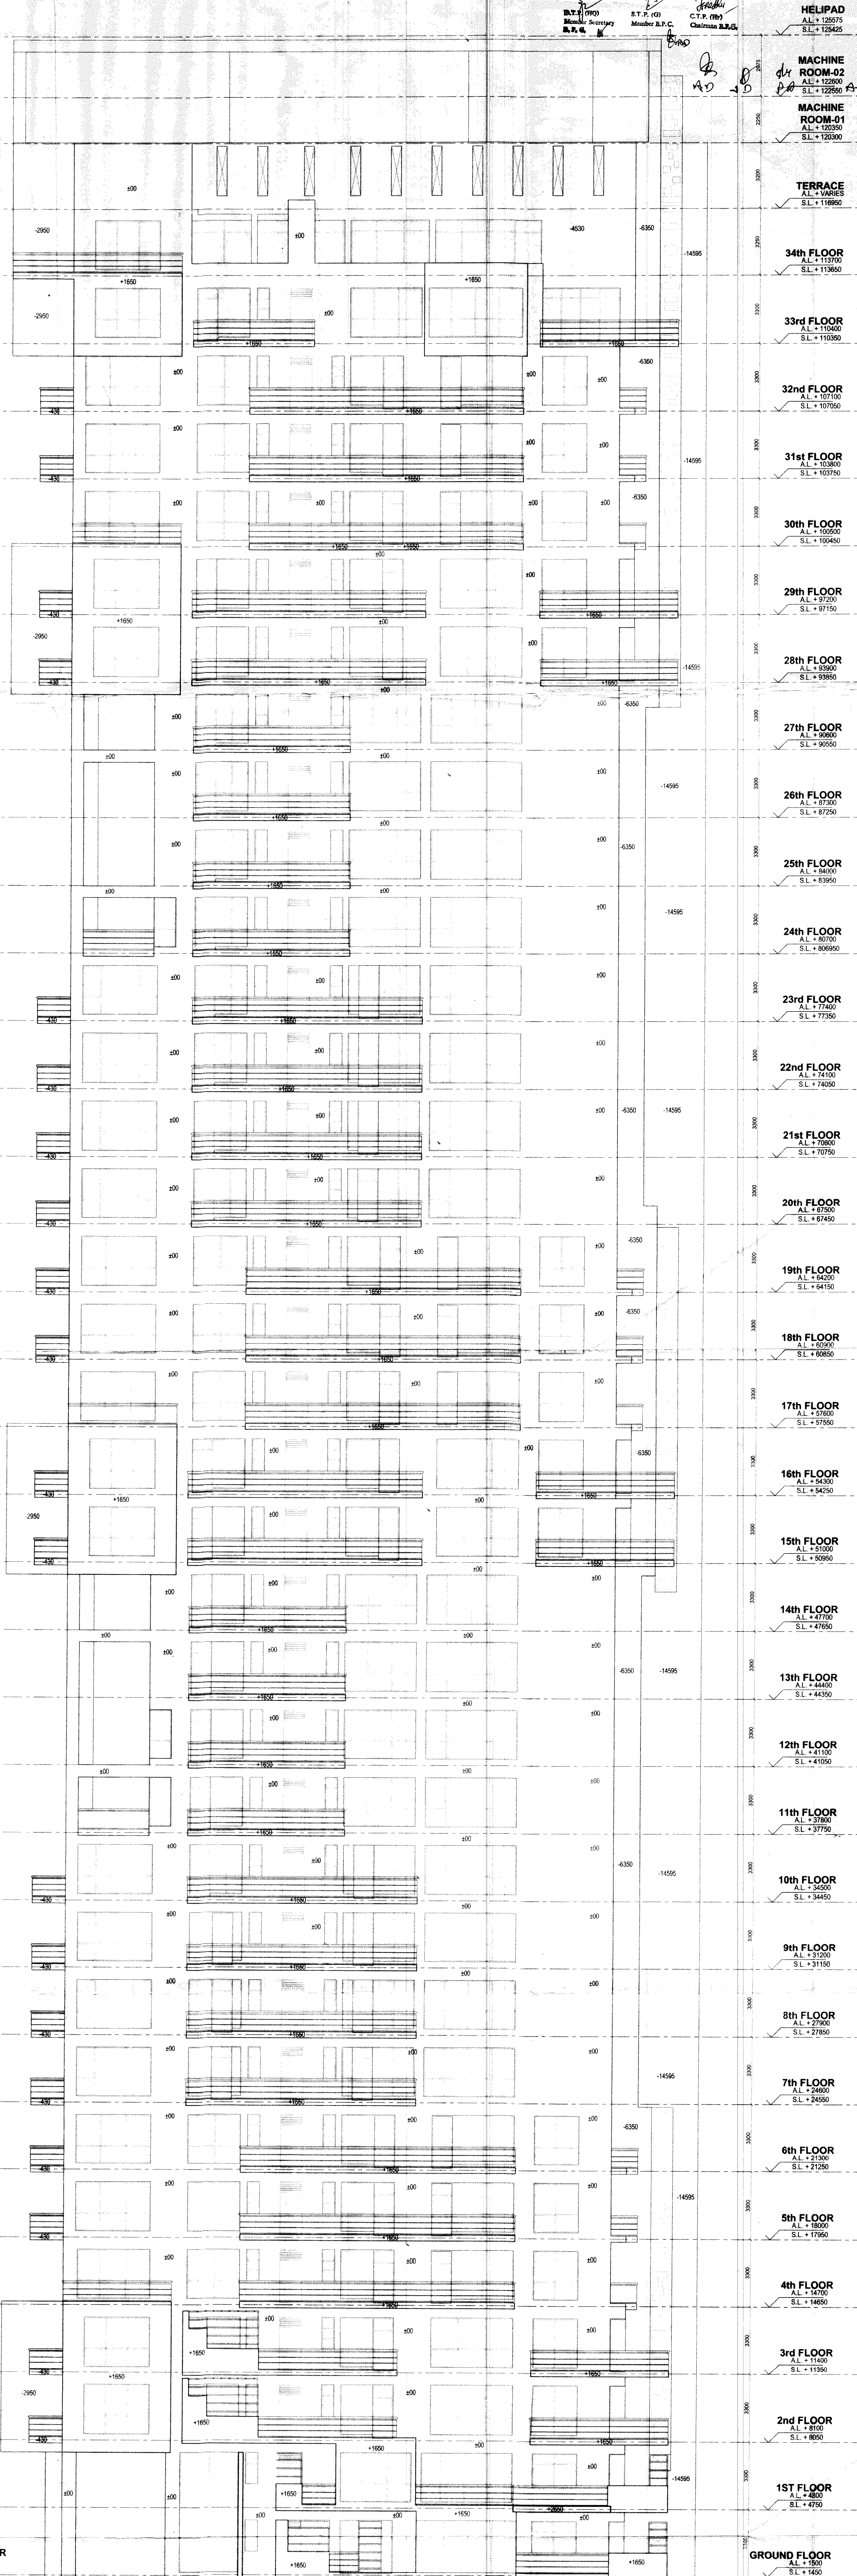

ELEVATION-D

DEVELOPERS  
PIONEER URBAN LAND & INFRASTRUCTURE LTD.  
Paras Downtown Centre, 5 & 7 Floors,  
Sector 53, Gurgaon, Haryana-122002.

KEY DRAWING  
DRG. NO. M/A - 2.11  
JOB NO. -  
SCALE : 1:100  
DATE : 30.03.11  
DEALT : J.S. MALIK  
CHKD :  
SITE PLAN

PROJECT  
PROPOSED GROUP HOUSING ON 24.608 ACRES AT  
SECTOR-64, GURGAON, HARYANA

TYPICAL TOWER-F G AND H  
SECTION-22 AND ELEVATION D

MANI CHOWLA  
ARCHITECTS CONSULTANTS  
56/3, FRIENDS COLONY EAST, NEW DELHI-110085

ARCHITECT'S SIGN  
AUTHORISED SIGNATORY

25