




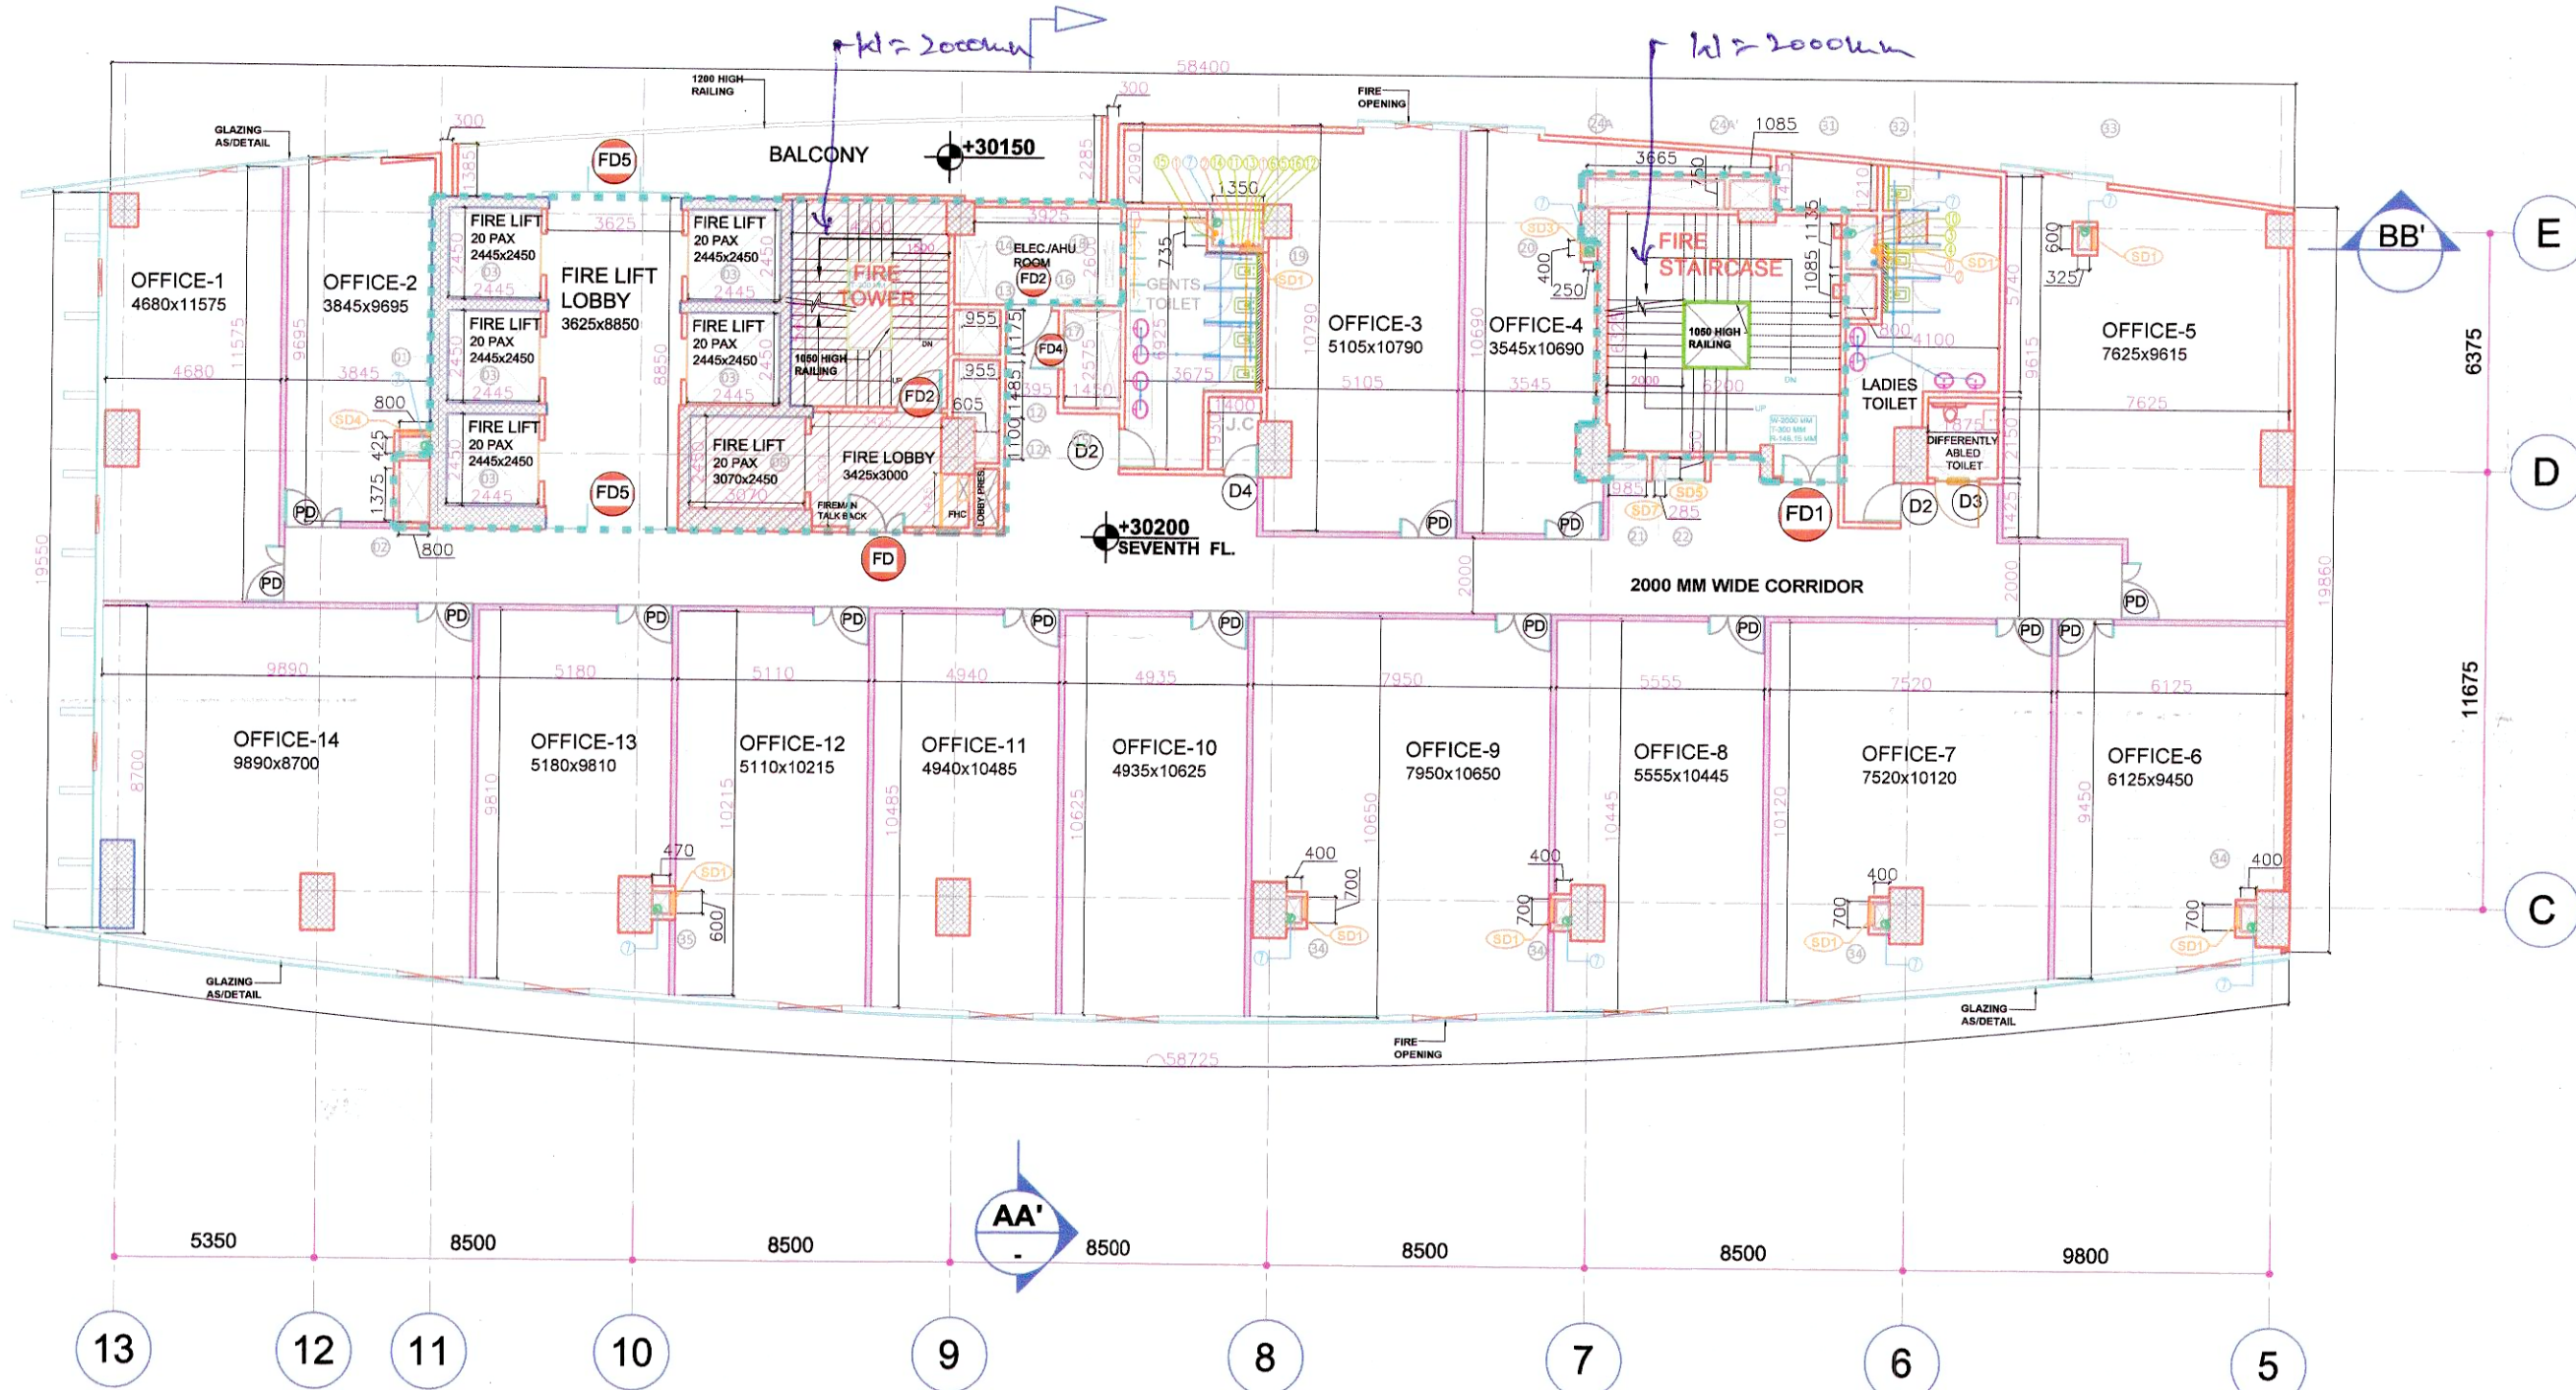


SEVENTH FLOOR PLAN
Scale: 1:200

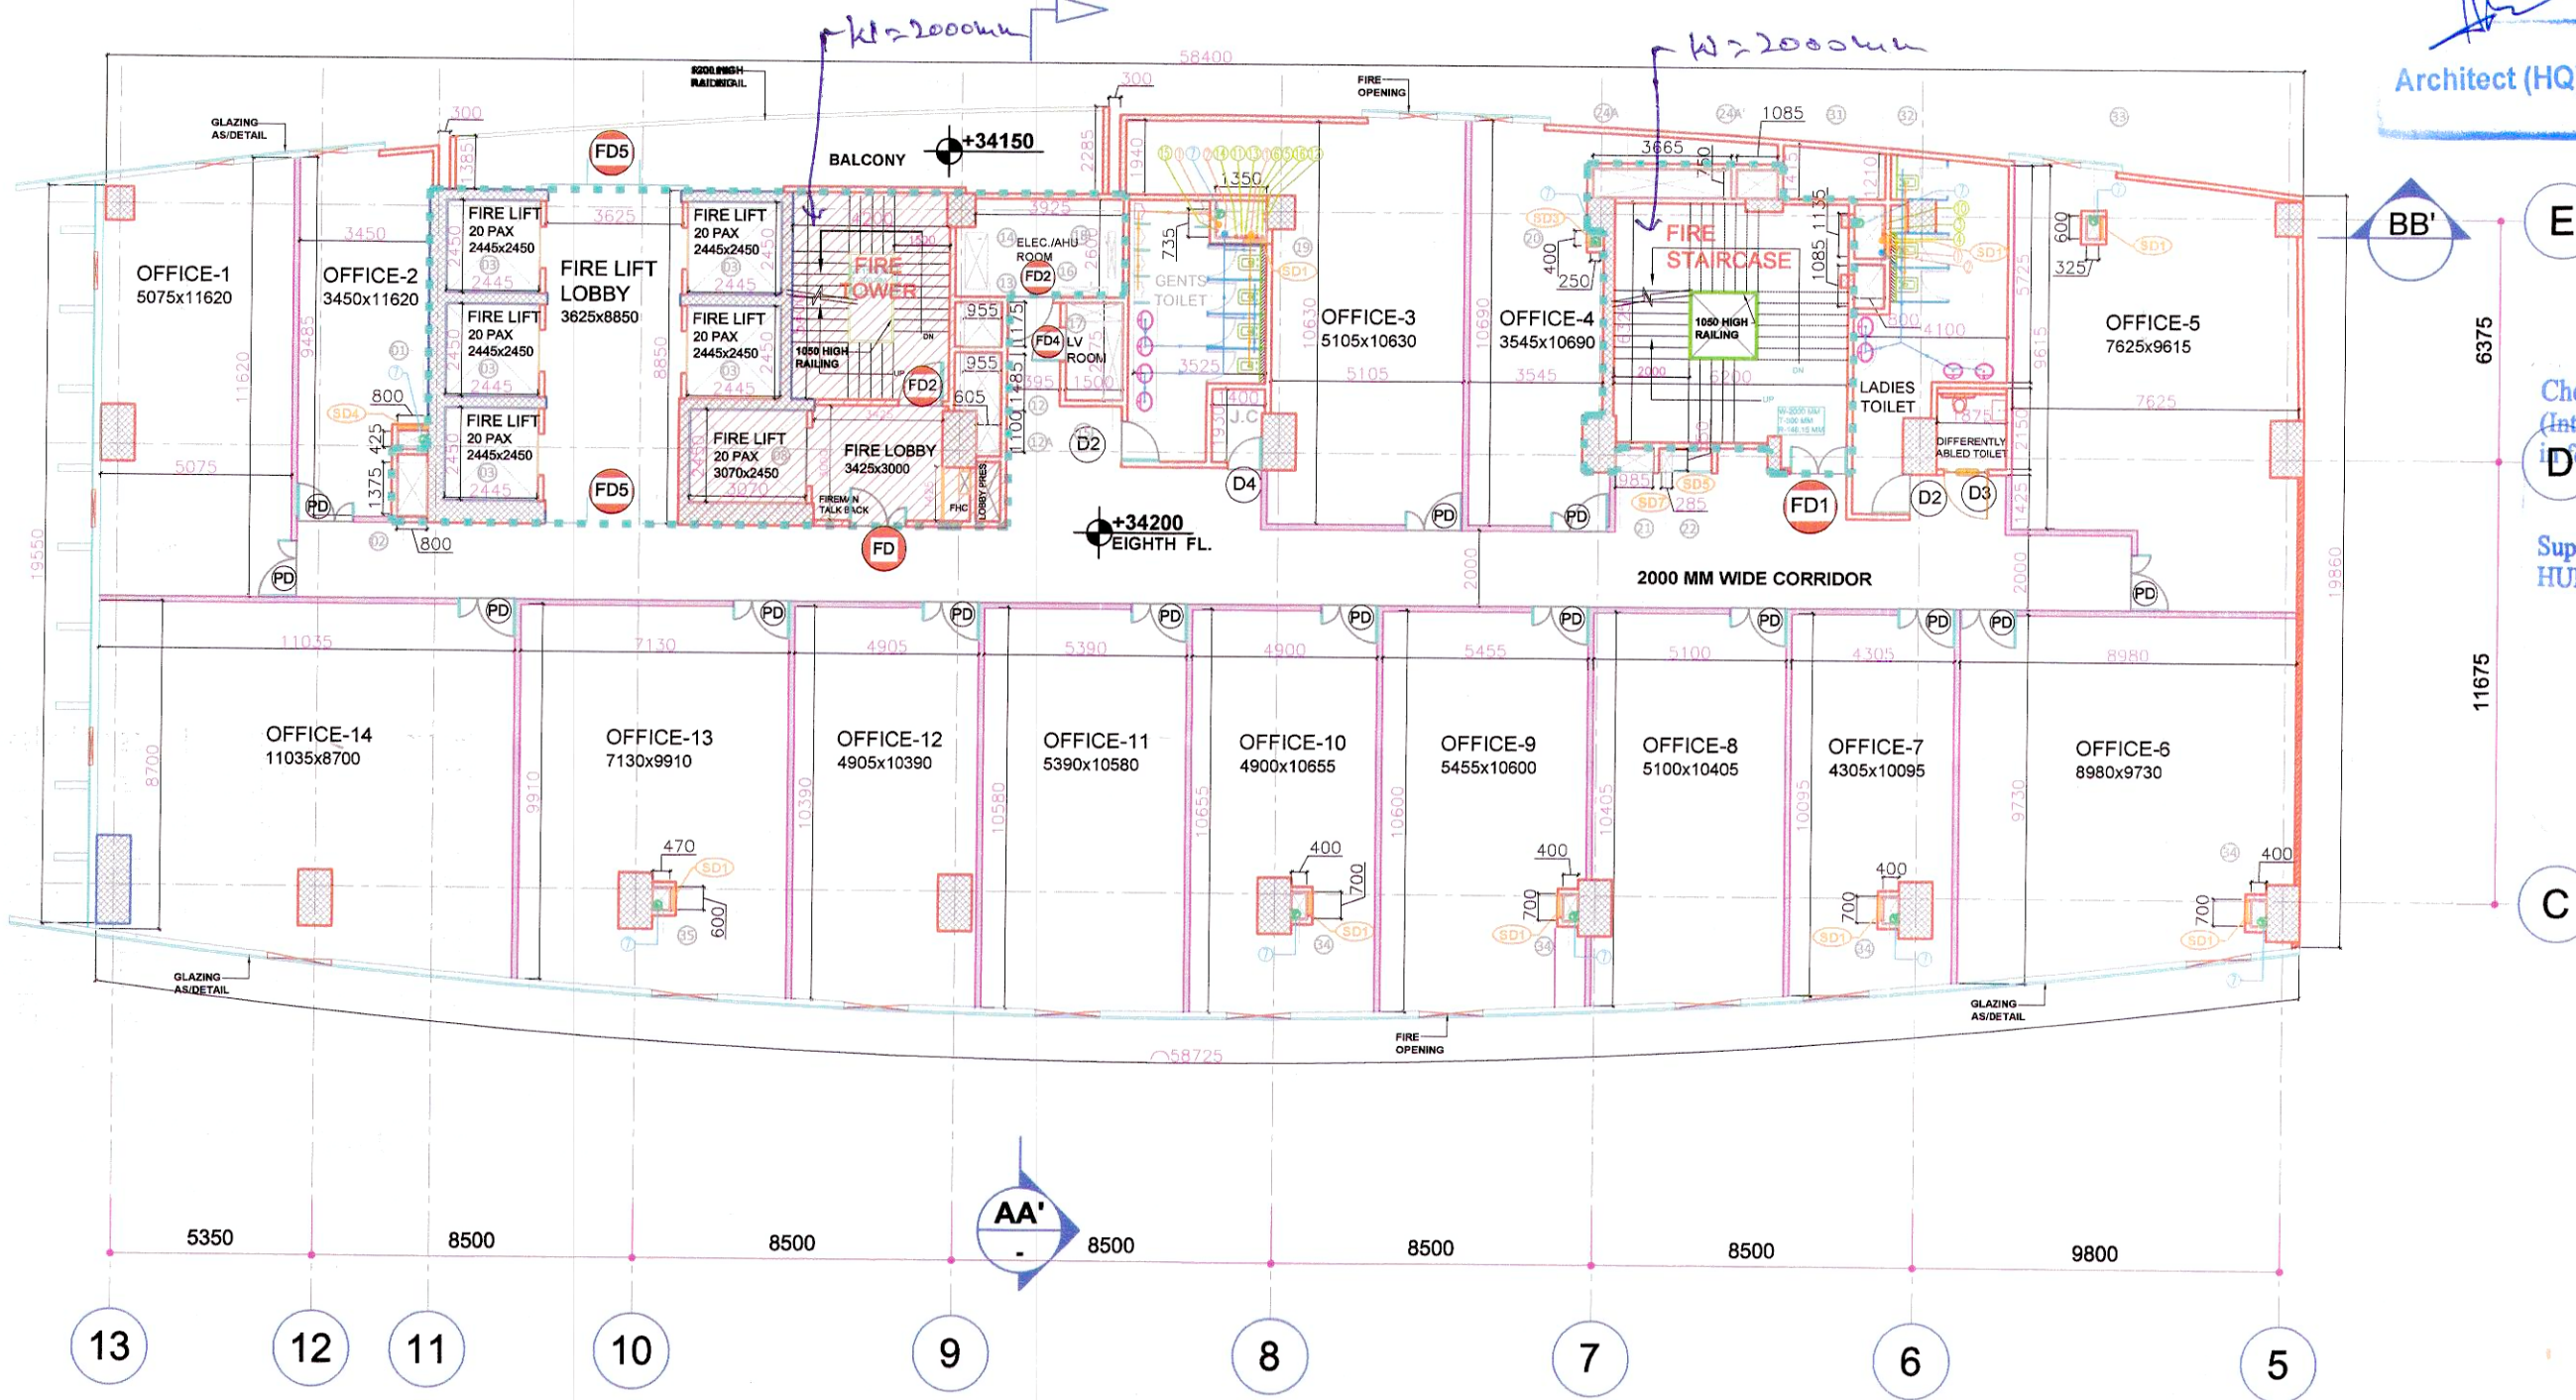

EIGHTH FLOOR PLAN
Scale: 1:200

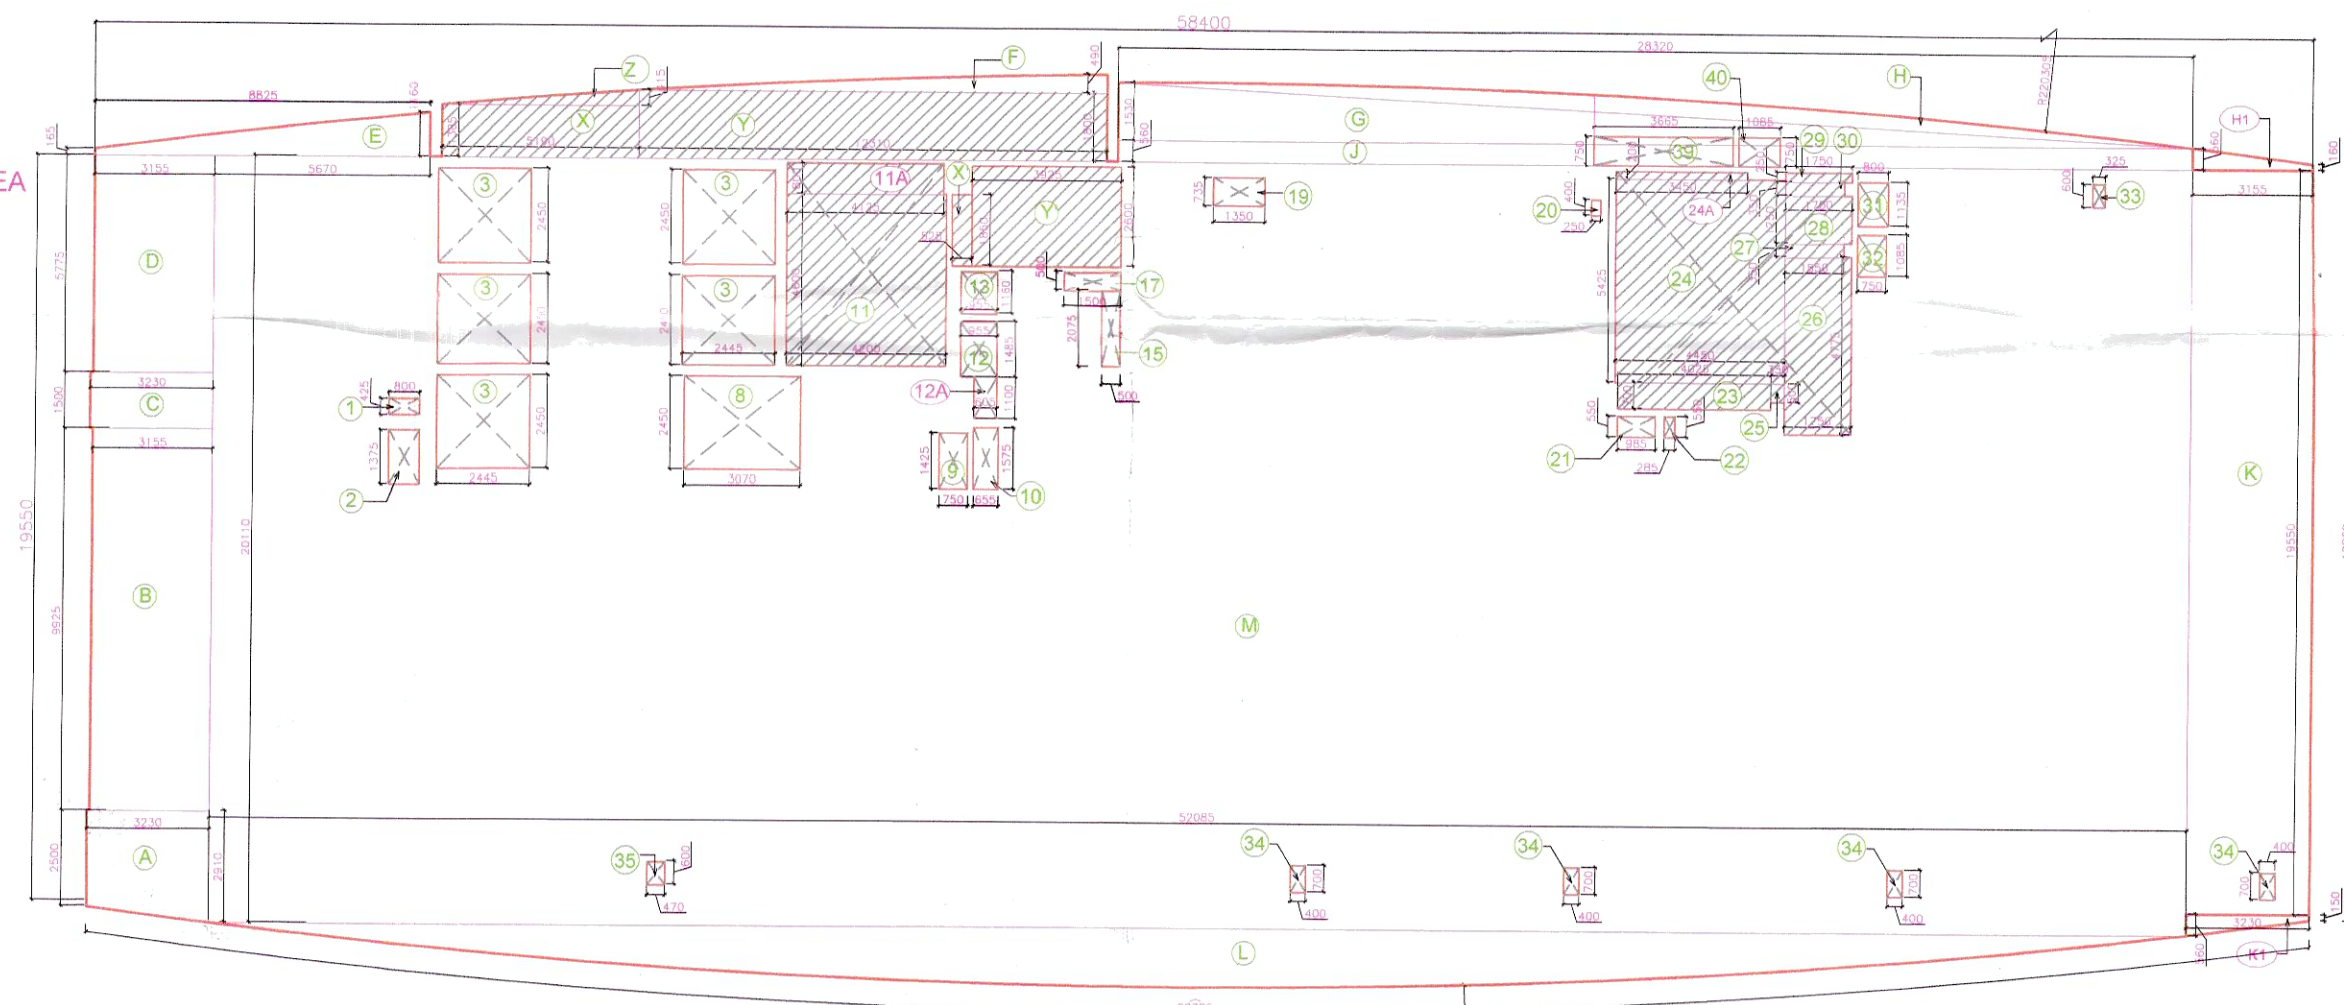

AREA PLAN (SEVENTH FLOOR)
Scale: 1:200

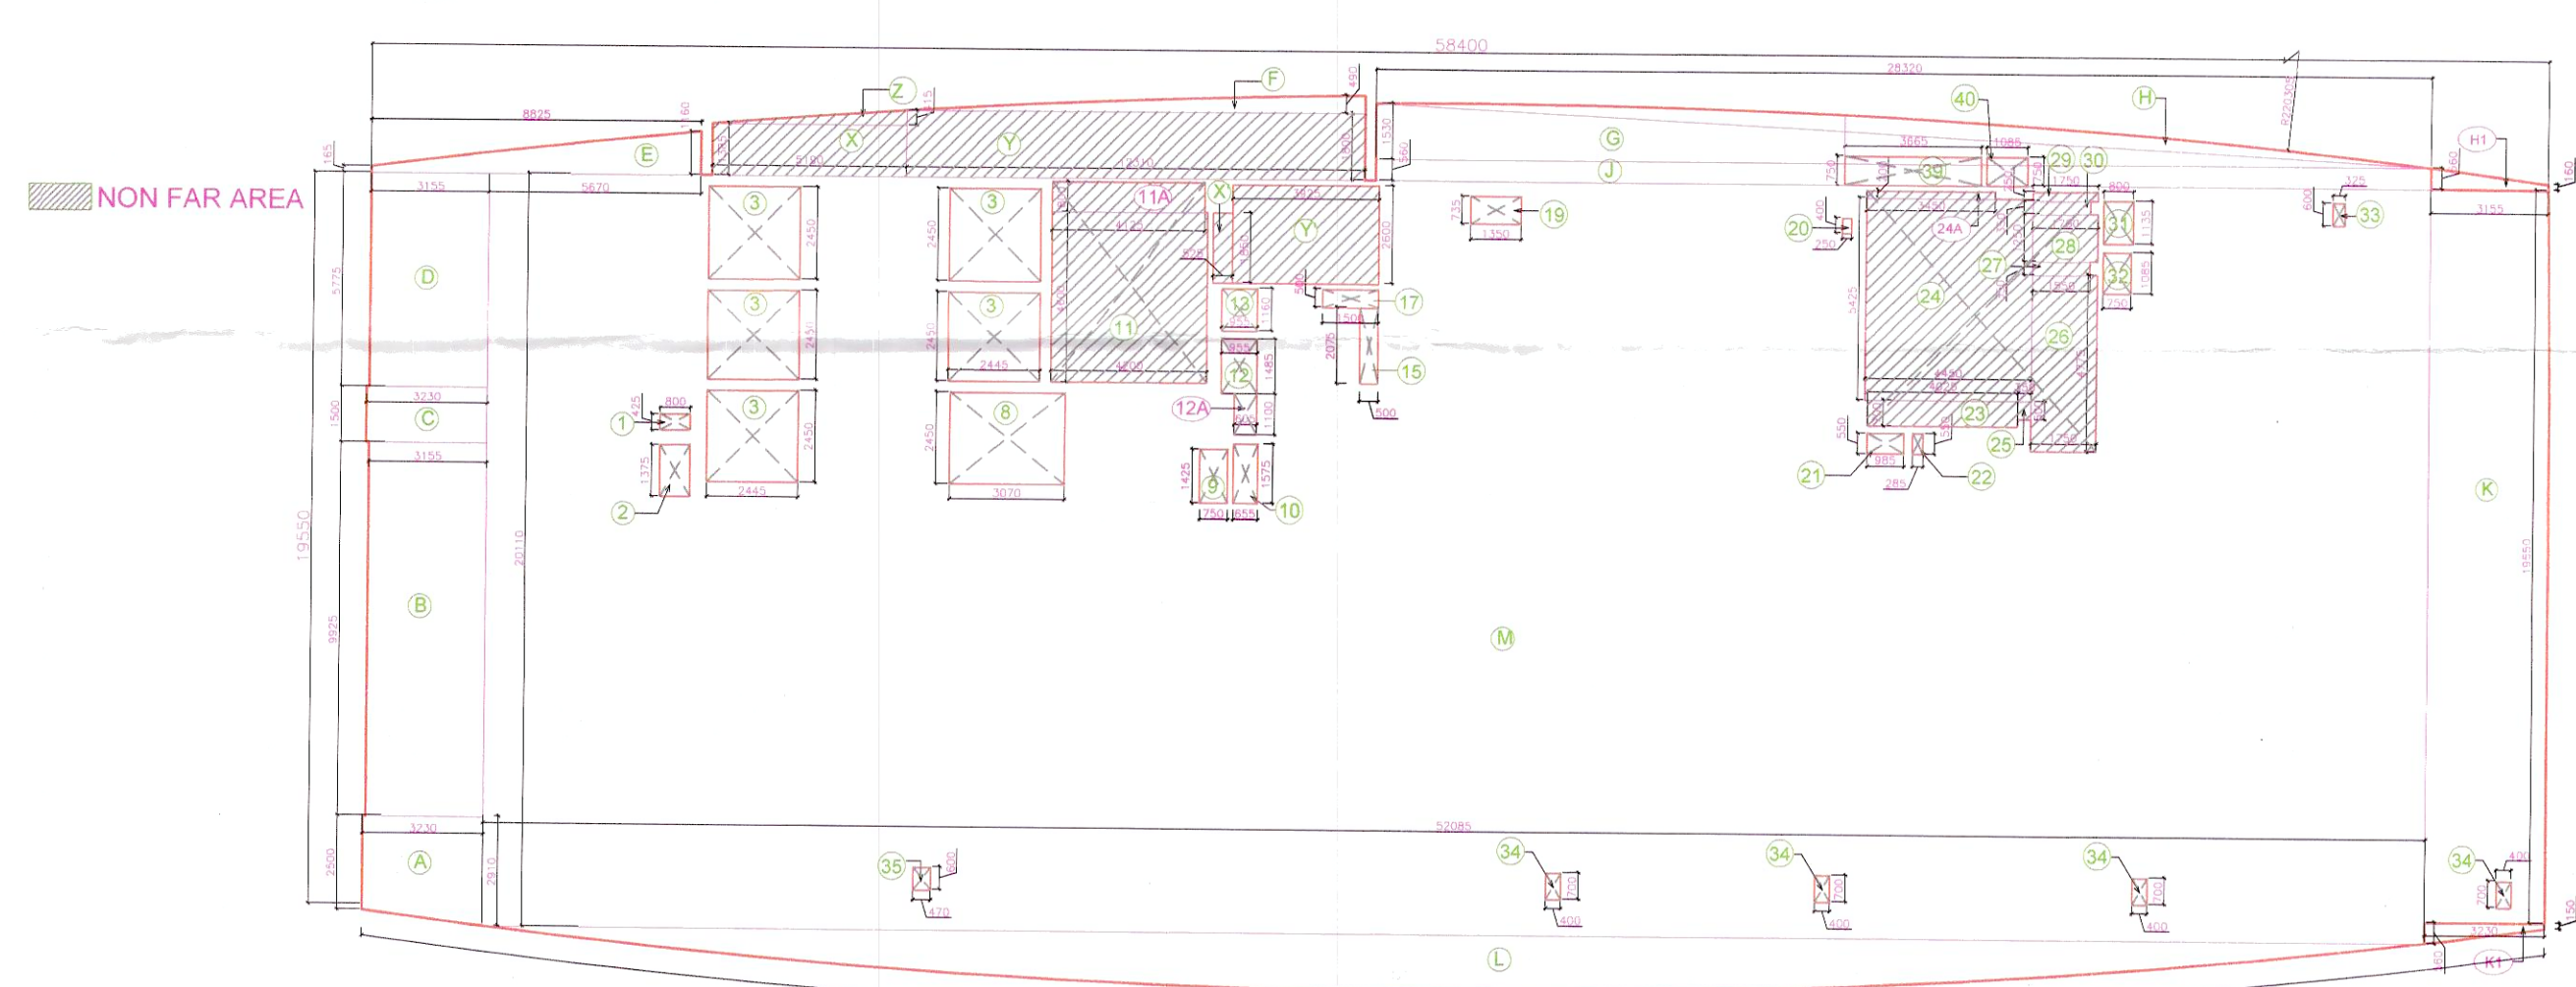

AREA PLAN (EIGHTH FLOOR)
Scale: 1:200

LEGEND

- 110 OD SWR PVC SOIL & VENT PIPE
- 110 OD SWR PVC WASTE & VENT PIPE
- DWS DN. TAKE PIPE (DOMESTIC) 100 TO 120 FLOOR
- PWS DN. TAKE PIPE (DOMESTIC)
- 600 DWS RISER TO O.H.T. FILLING TANK
- 600 PWS RISER TO O.H.T. FILLING TANK
- 150 OD UPVC RAIN WATER PIPE
- DWS RISER PIPE SHOPS & RESTAURANT
- 1000 DRAIN PIPE
- DWS DN. TAKE PIPE (DOMESTIC) 110 TO 5th FLOOR
- DWS DN. TAKE PIPE (DOMESTIC) 100 TO 120 FLOOR
- DWS DN. TAKE PIPE (DOMESTIC) 90 TO GROUND FLOOR
- PWS DN. TAKE PIPE (DOMESTIC) 100 TO 120 FLOOR
- PWS DN. TAKE PIPE (DOMESTIC) 90 TO GROUND FLOOR
- 600 SOFT WATER RISER TO O.H.T. FILLING TANK FROM PUMP ROOM
- 600 SOFT WATER RISER TO O.H.T. FILLING TANK FROM S.T.P.
- DRAIN POINT (CUTOUT 150x150mm)
- COP CLEAN OUT PLUG
- PWS FLUSHING WATER SUPPLY
- DWS DOMESTIC WATER SUPPLY

AREA CHART FOR SEVENTH & EIGHTH FLOOR

AREA CHART

ITEM	LENGTH	WIDTH	QTY	AREA
A) Area				
A	As per detail A	1	=	8.737
B	3.155 X 9.925	1	=	31.313
C	3.230 X 1.500	1	=	4.845
D	3.155 X 5.775	1	=	18.220
E	As per detail E	1	=	5.847
F	12.310 X 0.490	1	=	3.016
G	28.320 X 1.530	1	=	21.665
H	As per detail H	1	=	7.540
H1	As per detail H1	1	=	1.136
J	28.320 X 0.560	1	=	15.859
K	As per detail K	1	=	62.413
K1	As per detail K1	1	=	1.147
L	As per detail L	1	=	56.430
M	52.085 X 20.110	1	=	1047.429
X	5.190 X 1.385	1	=	7.188
Y	12.310 X 1.800	1	=	22.158
Z	5.190 X 0.415	1	=	1.077
Total area (sqm)				1316.020
B) Deductions				
1	0.800 X 0.425	1	=	0.340
2	0.800 X 1.375	1	=	1.100
3	2.445 X 2.450	5	=	29.951
8	3.070 X 2.450	1	=	7.522
9	0.750 X 1.425	1	=	1.069
10	0.655 X 1.575	1	=	1.032
12	0.955 X 1.485	1	=	1.418
12A	0.605 X 1.100	1	=	0.666
13	0.955 X 1.160	1	=	1.108
15	0.500 X 2.075	1	=	1.038
17	1.500 X 0.500	1	=	0.750
19	1.350 X 0.735	1	=	0.992
20	0.250 X 0.400	1	=	0.100

21	0.985 X 0.550	1	=	0.542
22	0.285 X 0.550	1	=	0.157
31	0.750 X 1.135	1	=	0.851
32	0.750 X 1.085	1	=	0.814
33	0.325 X 0.600	1	=	0.195
34	0.400 X 0.700	4	=	1.120
35	0.470 X 0.600	1	=	0.282
39	3.685 X 0.750	1	=	2.749
40	1.085 X 0.750	1	=	0.814
Total area (sqm)				54.607
C) Non FAR Area				
X	5.190 X 1.385	1	=	7.188
Y	12.310 X 1.800	1	=	22.158
Z	5.190 X 0.415	1	=	1.077
X'	0.525 X 1.850	1	=	0.971
Y'	3.925 X 2.600	1	=	10.205
11	4.200 X 4.600	1	=	19.320
11A	4.125 X 0.800	1	=	3.300
23	4.025 X 0.700	1	=	2.818
24	4.450 X 5.425	1	=	24.141
24A	3.450 X 0.200	1	=	0.690
25	0.350 X 0.500	1	=	0.175
26	1.750 X 4.775	1	=	8.356
27	1.550 X 0.350	1	=	0.543
28	1.750 X 1.250	1	=	2.188
29	1.750 X 0.250	1	=	0.438
30	1.550 X 0.350	1	=	0.543
Total area (sqm)				104.109
Total FAR area (sqm)				1167.304

- NOTE:**
- BUILDING IS FULLY AIR CONDITIONED & ALL BASEMENTS ARE MECHANICALLY VENTILATED AS PER NBC NORMS.
 - BUILDING IS FULLY SPRINKLERED AS PER NBC.
 - ALL DIMENSIONS AND LEVELS MARKED IN PLANS ARE IN MM.

Architect (HQ) **SHRIMAYA BUILDCON PVT. LTD.**
 Member B.P.C.
 A.D.F.O. (HQ)
 DFS P.K.L.
 Member B.P.C.

Client: **M/S SHRIMAYA BUILDCON PVT. LTD. & OTHERS.**

Project Name: **REVISED BUILDING PLAN FOR TOWER - G OF ADDITIONAL LICENSE AREA MEASURING 0.15025 ACRES/LICENCE NO. 83 OF 2014 DATED 09/08/2014 IN ALREADY LICENSED AREA OF COMMERCIAL COLONY MEASURING 8.237 ACRES/LICENCE NO. 102 OF 2008 DATED 15.05.2008 TOTAL AREA MEASURING 8.3925 ACRES IN SECTOR -109 GURGAON MANESAR URBAN COMPLEX BEING DEVELOPED BY SHIV SHAKTI ESTATES PVT. LTD. IN COLLABORATION WITH SHRIMAYA BUILDCON PVT. LTD.**

Drg. Title: **SEVENTH & EIGHTH FLOOR PLAN**

North	Drawn by	Revision Number	Code
	RO		
Checked by	Issued For	SANCTION	Scale: 1:200
Verified by	Drawing Number	AR-08	Date: 22-08-2017