




Note:-
1. BUILDING WILL BE DESIGNED (STRUCTURES) AS PER RELEVANT IS CODES FOR EARTHQUAKE RESISTANCE.
2. BUILDING IS HAS AUTOMATIC SPRINKLER SYSTEM ON ALL FLOORS.

LEGEND:-

KEY PLAN

Project:
PROPOSED BUILDING PLAN OF GROUP HOUSING SCHEME MEASURING 14.30 ACRES (LICENCE NO. 41 OF 2013 DATED 06-06-2013) IN SECTOR-R, GURDWAR MANESAR URBAN COMPLEX, BEING DEVELOPED BY SHRI HARABHUT PVT. LTD. AND OTHERS IN COLLABORATION WITH VATIKA LTD.

Associate Architects

RSIMS ARCHITECTS

RSIMS ARCHITECTS PVT. LTD.
69, Nara Niwas, Bhawanji Kunj
(Behind D2), Vasant Kunj,
New Delhi-110070.
Tel: 011-26898616, 26898617
www.rsims-arch.com

Architect's Seal & Signature
Owner's Seal & Signature

MARCH-2014 Scale: 1:100

Drawing No: MB-03

2ND TO 4TH FLOOR PLAN (BLOCK - B)

VATIKA CH-23