




MARCH.-2014.	Scale : 1:100	
Drawing Title:- <u>7TH FLOOR PLAN</u> <u>(MIDRISE BLOCK)</u>		Drawing No: MB-04