


| OPENING | NO.  | LEVEL | SL | NO.  | LEVEL | SL | HEIGHT |
|---------|------|-------|----|------|-------|----|--------|
| D-01    | 1180 | 2400  | -  | 1200 | 2410  | -  | 2400   |
| D-02    | 1000 | 2400  | -  | 1020 | 2410  | -  | 2400   |
| D-03    | 800  | 2400  | -  | 820  | 2410  | -  | 2400   |
| D-04    | 800  | 2400  | -  | 820  | 2410  | -  | 2400   |
| D-05    | 800  | 2400  | -  | 820  | 2410  | -  | 2400   |
| D-06    | 800  | 2400  | -  | 820  | 2410  | -  | 2400   |
| D-07    | 1240 | 2400  | -  | 1260 | 2410  | -  | 2400   |
| D-08    | 800  | 2400  | -  | 820  | 2410  | -  | 2400   |
| D-09    | 800  | 2400  | -  | 820  | 2410  | -  | 2400   |
| D-10    | 800  | 2400  | -  | 820  | 2410  | -  | 2400   |
| D-11    | 800  | 2400  | -  | 820  | 2410  | -  | 2400   |

| DOOR | NO.  | LEVEL | SL | NO.  | LEVEL | SL | HEIGHT |
|------|------|-------|----|------|-------|----|--------|
| D-01 | 1180 | 2400  | -  | 1200 | 2410  | -  | 2400   |
| D-02 | 1000 | 2400  | -  | 1020 | 2410  | -  | 2400   |
| D-03 | 800  | 2400  | -  | 820  | 2410  | -  | 2400   |
| D-04 | 800  | 2400  | -  | 820  | 2410  | -  | 2400   |
| D-05 | 800  | 2400  | -  | 820  | 2410  | -  | 2400   |
| D-06 | 800  | 2400  | -  | 820  | 2410  | -  | 2400   |
| D-07 | 1240 | 2400  | -  | 1260 | 2410  | -  | 2400   |
| D-08 | 800  | 2400  | -  | 820  | 2410  | -  | 2400   |
| D-09 | 800  | 2400  | -  | 820  | 2410  | -  | 2400   |
| D-10 | 800  | 2400  | -  | 820  | 2410  | -  | 2400   |
| D-11 | 800  | 2400  | -  | 820  | 2410  | -  | 2400   |

| DOOR | NO.  | LEVEL | SL | NO.  | LEVEL | SL | HEIGHT |
|------|------|-------|----|------|-------|----|--------|
| D-01 | 1180 | 2400  | -  | 1200 | 2410  | -  | 2400   |
| D-02 | 1000 | 2400  | -  | 1020 | 2410  | -  | 2400   |
| D-03 | 800  | 2400  | -  | 820  | 2410  | -  | 2400   |
| D-04 | 800  | 2400  | -  | 820  | 2410  | -  | 2400   |
| D-05 | 800  | 2400  | -  | 820  | 2410  | -  | 2400   |
| D-06 | 800  | 2400  | -  | 820  | 2410  | -  | 2400   |
| D-07 | 1240 | 2400  | -  | 1260 | 2410  | -  | 2400   |
| D-08 | 800  | 2400  | -  | 820  | 2410  | -  | 2400   |
| D-09 | 800  | 2400  | -  | 820  | 2410  | -  | 2400   |
| D-10 | 800  | 2400  | -  | 820  | 2410  | -  | 2400   |
| D-11 | 800  | 2400  | -  | 820  | 2410  | -  | 2400   |



Note:-  
 1. BUILDING WILL BE DESIGNED (STRUCTURE)  
 AS PER RELEVANT IS CODES FOR EARTH QUAKE  
 RESISTANCE  
 2. BUILDING IS HAS AUTOMATIC  
 SPRINKLER SYSTEM ON ALL FLOORS

LEGEND:-



Project:  
 PROPOSED BUILDING PLAN OF GROUP HOUSING  
 SCHEM MEASURING 14.30 ACRES (LICENCE NO. 41  
 OF 2013 DATED 08-08-2013) IN SECTOR-A,  
 GURGAON MANESAR URBAN COMPLEX,  
 BEING DEVELOPED BY STRONG INFRABUILD PVT. LTD.  
 AND OTHERS IN COLLABORATION WITH VATKA LTD.

Associate Architects  
**RISMS**  
**ARCHITECTS**  
 RISMS ARCHITECTS PVT. LTD.  
 69, Nara Nivas, Bhawan Kuri,  
 (Behind D2), Vasant Kunj,  
 New Delhi-110070.  
 Tel: 011-26898616, 26898617  
 www.risms-arch.com

Checked by: [Signature]  
 Drawn by: [Signature]  
 Date: 30/03/2014

ARCHITECT'S SEAL & SIGNATURE  
 OWNER'S SEAL & SIGNATURE  
 FOR MS VATAK LIMITED  
 Authorised Signatory

MARCH-2014, Scale: 1:100  
 Drawing Title:-  
 GROUND FLOOR PLAN  
 (LANDSCAPE BLOCK)  
 Drawing No:-  
 MB-01  
 VATKA GH-2014