
 


Note :-
1. BUILDING WILL BE DESIGNED (STRUCTURES)
AS PER RELEVANT IS CODES FOR EARTH QUAKE
RESISTANCE
2. BUILDING IS HAS AUTOMATIC
SPRINKLER SYSTEM ON ALL FLOORS.

LEGEND :-

DOOR SCHEDULE				
OPENING NO.	WIDTH	DEPTH	LEVEL	LEVEL
D-01	1000	2400	-	1000
D-02	1000	2400	-	1000
D-03	800	2400	-	1000
D-04	800	2400	-	1000
D-05	800	2400	-	1000
D-06	1000	2400	-	1000
D-07	1000	2400	-	1000
D-08	800	2400	-	1000
D-09	800	2400	-	1000
D-10	1000	2400	-	1000
D-11	800	2400	-	1000

WINDOW SCHEDULE				
OPENING NO.	WIDTH	DEPTH	LEVEL	LEVEL
W-01	1000	2400	-	1000
W-02	800	2400	-	1000
W-03	800	2400	-	1000
W-04	800	2400	-	1000
W-05	800	2400	-	1000
W-06	1000	2400	-	1000
W-07	1000	2400	-	1000
W-08	800	2400	-	1000
W-09	800	2400	-	1000
W-10	1000	2400	-	1000
W-11	800	2400	-	1000
W-12	1000	2400	-	1000

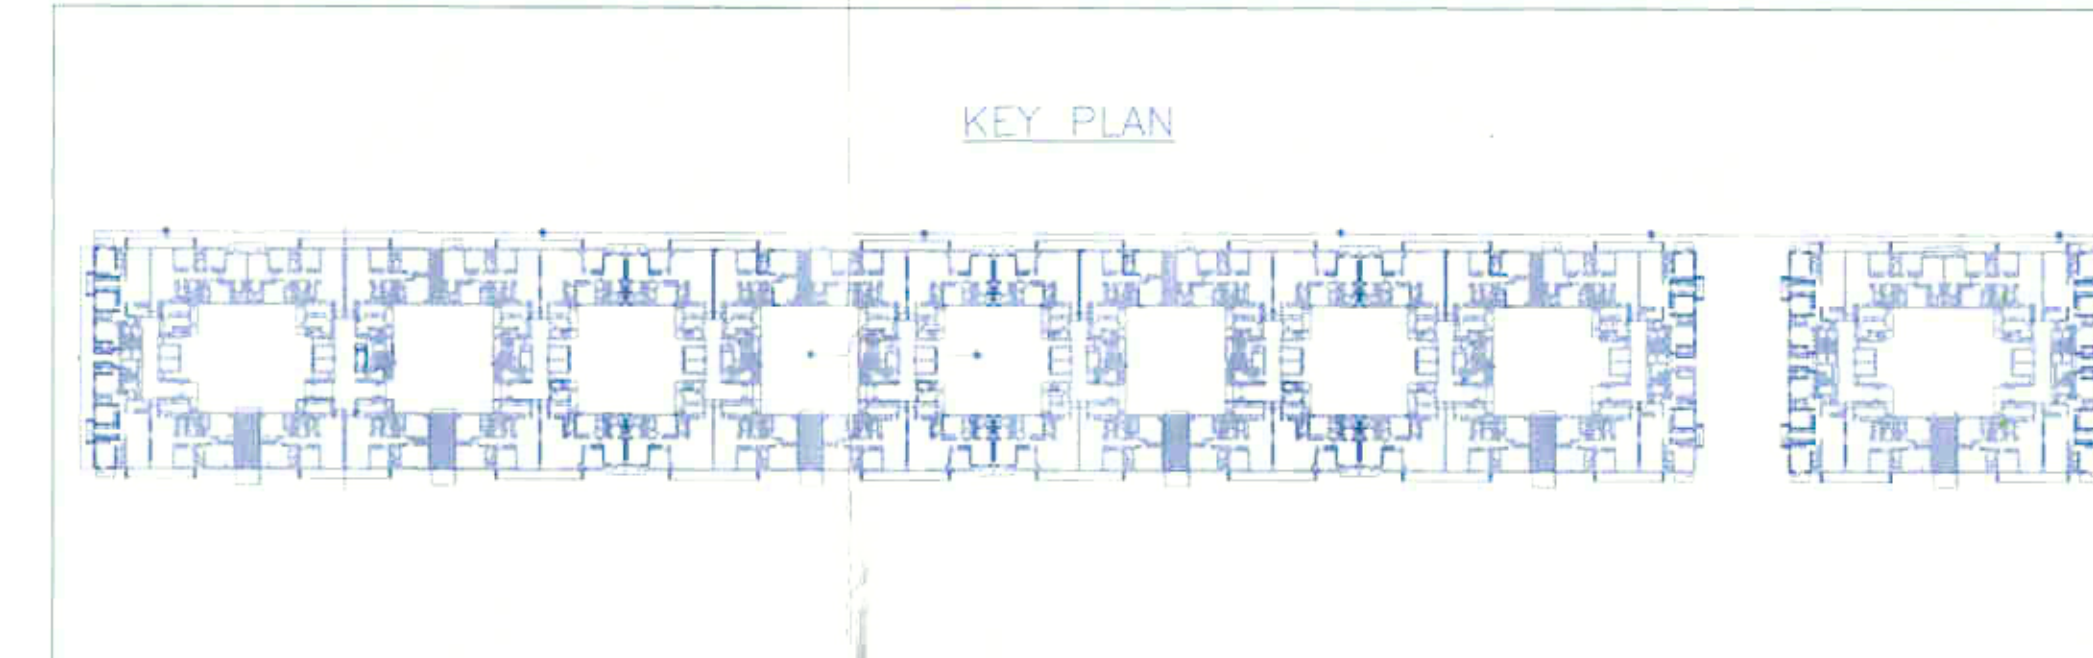

Project :-
PROPOSED BUILDING PLAN OF GROUP HOUSING
SCHEME MEASURING 14.30 ACRES (LICENSE NO. 41
OF 2013 DATED 06-06-2013) IN SECTOR-89-A,
GURGAON, HARYANA, INDIA.
BEING DEVELOPED BY STRONG INFRABUILD PVT. LTD.
AND OTHERS IN COLLABORATION WITH VATIKA LTD.

Associate Architects
RISMS
ARCHITECTS
RISMS ARCHITECTS PVT. LTD.
63, Nara Nivas, Bhawani Kunj
(Behind D2), Vasanti Kunj,
New Delhi-110070.
Tel: 011-26898616, 26898617
www.risms-arch.com

Checked and Approved by
Project Manager
23.12.2014
Architect's Seal & Signature
Owner's Seal & Signature
For Value Limited
Architectural Signature
MARCH-2014 Scale: 1:100
Drawing No: MB-05
8TH FLOOR PLAN (IMPER BLOCK)
VATIKA GH-23