
 


Note:-
1. BUILDING WILL BE DESIGNED (STRUCTURES)
AS PER RELEVANT IS CODES FOR EARTH QUAKE
RESISTANCE
2. BUILDING IS HAS AUTOMATIC
SPRINKLER SYSTEM ON ALL FLOORS

LEGEND:-

CODE	DESCRIPTION	SYMBOL
1	100% SOL & VENT PIPE	①
2	100% WATER & VENT PIPE	②
3	100% AIR TYPING AIR PIPE	③
4	100% RAIN WATER PIPE	④
5	100% DOMESTIC WATER PIPE TO CHLT	⑤
6	100% DOMESTIC WATER PIPE TO CHLT	⑥
7	100% DOMESTIC WATER PIPE TO CHLT	⑦
8	100% DOMESTIC WATER PIPE TO CHLT	⑧
9	100% DOMESTIC WATER PIPE TO CHLT	⑨
10	100% DOMESTIC WATER PIPE TO CHLT	⑩
11	100% DOMESTIC WATER PIPE TO CHLT	⑪
12	100% DOMESTIC WATER PIPE TO CHLT	⑫

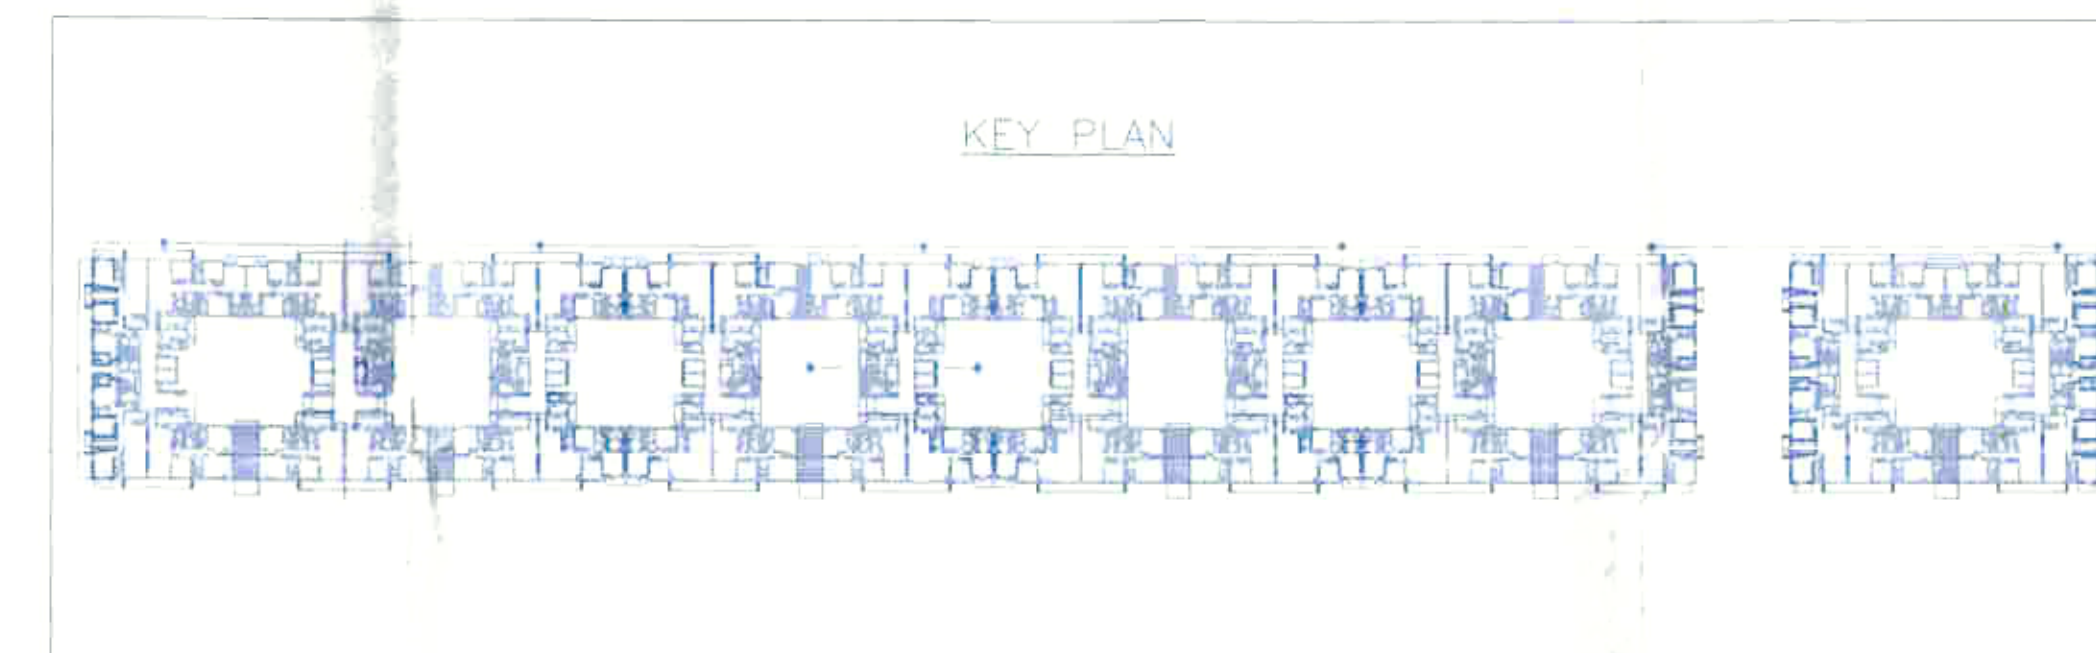

Project:-
PROPOSED BUILDING PLAN OF GROUP HOUSING
SCHEME MEASURING 14.30 ACRES (LICENCE NO. 41
OF 2013 DATED 06-06-2013) IN SECTOR-89-A
GURGAON WATSEAR URBAN COMPLEX,
BEING DEVELOPED BY STRONG INFRABUILD PVT. LTD.
AND OTHERS IN COLLABORATION WITH VAIKA LTD.

Associate Architects



RSMS ARCHITECTS PVT. LTD.
63,Nora Nivas Bhowani Kunj
(Behind D2), Vasant Kunj,
New Delhi-110070.
Tel.011-26898616,26898617
www.rsms-arch.com

Checked and based on the Public
General Scheme and Building
Forming by the City Engineer
Date: 05/01/2014
Signature: [Signature]

APPROVED BY
[Signature]
[Signature]
[Signature]

ARCHITECT'S SEAL & SIGNATURE
[Signature]
OWNER'S SEAL & SIGNATURE
[Signature]

MARCH-2014. Scale: 1:100
Drawing Title:-
L.M.B. FLOOR PLAN
(INDIVIDUAL BLOCK)
Drawing No:-
MB-06
VAIKA CH-23