

PROPERTY		FLOOR PLANS		ACCOUNTS		SQUAT		LANDINGS		TOTAL FSR		TOTAL NUMBER OF		POPULATION	
				ECS (ECS)				TOTAL FSR				ECS			
FLAT 101	101	101	101	101	101	101	101	101	101	101	101	101	101	101	101
FLAT 102	102	102	102	102	102	102	102	102	102	102	102	102	102	102	102
FLAT 103	103	103	103	103	103	103	103	103	103	103	103	103	103	103	103
FLAT 190	190	190	190	190	190	190	190	190	190	190	190	190	190	190	190
FLAT 191	191	191	191	191	191	191	191								

3.35M WIDE REVENUE RASTA

143302



Checked and found ok for Public Health
(internal) Services only subject to comments in
forwarding letter No. SEHQ/359 St. 2418
b
Superintendent Engineer, PH
MHA, Pancholes
Gha

8944

LEGEND : FIRE SYSTEM

S. No.	SYMBOL	DESCRIPTION
1.		FIRE LINE
2.	 YH	YARD HYDRANT 63 M.M. DIA. SINGLE HEADED HYDRANT VALVE WITH 2 NOS. 15 M. LONG, 63 M.M. DIA. FIRE HOSE PIPE & 1 NO. BRANCH PIPE WITH NOZZLE
3.		FIRE BRIGADE CONNECTION
4.		BUTTERFLY VALVE
5.		NONRETURN VALVE (CHECK VALVE)
6.		ISOLATING VALVE WITH MASONARY CHAMBER

Consummate Engineering Services (P) Ltd.
A-48, Sector-52, Noida-201 307
Tel: 011-201 1333/334 / 43330252 Toll-free: 011-08 30440333

GIAN P. MATHUR & ASSOCIATES PVT. LTD.
ARCHITECTS, ENGINEERS & PROJECT MANAGERS
C-55, PASTOR CHAMBER NEW DELHI - 110055
PHONE-4639505 FAX-011-4639547 EMAIL-gpmathur@rediffmail.com

GIAMP ANATHUR & ASSOCIATES PVT. LTD.,
483/8001, ENGINEERING & PROJECT MANAGERS
1-5, SAKSHI KANAKA VENKATA 100/6
P.O.01-437959 RAIPUR-437912 E.MAIL: gamp@rediffmail

M/S MAPSKO BUILDERS PVT. LTD.
SEC - 82 & 83 GURGAON

Project Code: 022(HT)/MOUNT VILL/GURGAON

Project Title
RESIDENTIAL GROUP HOUSING COLONY MEASURING 16.369 ACRE
PUCHESE NO. 38 of 2012) IN SECTOR - 70/79, GURGAON DEVELOPED BY
S/S MAPSCO BUILDERS PVT. LTD.

EXTERNAL FIRE PLAN

STATUS: SUBMISSION DRAWING

OWNER'S SIGN _____
For Architects Builders Pvt. Ltd.

ARCHITECT'S SIGN _____
GIAN P. MATHEUR

ARCHITECT
B. Arch. M.C.A., A.C.I.A.
CA No. 80,5769

Date:	Scale:	Drawing No.
25/08/11	1:400	GPM/A, SUB-10C

For Mapsko Builders Pvt. Ltd.

01 SITE PLAN

Director General
Town & Country Planning

Sl. No.	Particulars	Unit	Quantity	Rate	Amount
1	1.0000	m	1000	1.00	1000.00
2	2.0000	m	2000	2.00	4000.00
3	3.0000	m	3000	3.00	9000.00
4	4.0000	m	4000	4.00	16000.00
5	5.0000	m	5000	5.00	25000.00
6	6.0000	m	6000	6.00	36000.00
7	7.0000	m	7000	7.00	49000.00
8	8.0000	m	8000	8.00	64000.00
9	9.0000	m	9000	9.00	81000.00
10	10.0000	m	10000	10.00	100000.00
11	11.0000	m	11000	11.00	121000.00
12	12.0000	m	12000	12.00	144000.00
13	13.0000	m	13000	13.00	169000.00
14	14.0000	m	14000	14.00	196000.00
15	15.0000	m	15000	15.00	225000.00
16	16.0000	m	16000	16.00	256000.00
17	17.0000	m	17000	17.00	289000.00
18	18.0000	m	18000	18.00	324000.00
19	19.0000	m	19000	19.00	361000.00
20	20.0000	m	20000	20.00	400000.00
21	21.0000	m	21000	21.00	441000.00
22	22.0000	m	22000	22.00	484000.00
23	23.0000	m	23000	23.00	529000.00
24	24.0000	m	24000	24.00	576000.00
25	25.0000	m	25000	25.00	625000.00
26	26.0000	m	26000	26.00	676000.00
27	27.0000	m	27000	27.00	729000.00
28	28.0000	m	28000	28.00	784000.00
29	29.0000	m	29000	29.00	841000.00
30	30.0000	m	30000	30.00	900000.00
31	31.0000	m	31000	31.00	961000.00
32	32.0000	m	32000	32.00	1024000.00
33	33.0000	m	33000	33.00	1089000.00
34	34.0000	m	34000	34.00	1156000.00
35	35.0000	m	35000	35.00	1225000.00
36	36.0000	m	36000	36.00	1296000.00
37	37.0000	m	37000	37.00	1369000.00
38	38.0000	m	38000	38.00	1444000.00
39	39.0000	m	39000	39.00	1521000.00
40	40.0000	m	40000	40.00	1600000.00
41	41.0000	m	41000	41.00	1681000.00
42	42.0000	m	42000	42.00	1764000.00
43	43.0000	m	43000	43.00	1849000.00
44	44.0000	m	44000	44.00	1936000.00
45	45.0000	m	45000	45.00	2025000.00
46	46.0000	m	46000	46.00	2116000.00
47	47.0000	m	47000	47.00	2209000.00
48	48.0000	m	48000	48.00	2304000.00
49	49.0000	m	49000	49.00	2401000.00
50	50.0000	m	50000	50.00	2500000.00
51	51.0000	m	51000	51.00	2601000.00
52	52.0000	m	52000	52.00	2704000.00
53	53.0000	m	53000	53.00	2809000.00
54	54.0000	m	54000	54.00	2916000.00
55	55.0000	m	55000	55.00	3025000.00
56	56.0000	m	56000	56.00	3136000.00
57	57.0000	m	57000	57.00	3249000.00
58	58.0000	m	58000	58.00	3364000.00
59	59.0000	m	59000	59.00	3481000.00
60	60.0000	m	60000	60.00	3600000.00
61	61.0000	m	61000	61.00	3721000.00
62	62.0000	m	62000	62.00	3844000.00
63	63.0000	m	63000	63.00	3969000.00
64	64.0000	m	64000	64.00	4096000.00
65	65.0000	m	65000	65.00	4225000.00
66	66.0000	m	66000	66.00	4356000.00
67	67.0000	m	67000	67.00	4489000.00
68	68.0000	m	68000	68.00	4624000.00
69	69.0000	m	69000	69.00	4761000.00
70	70.0000	m	70000	70.00	4900000.00
71	71.0000	m	71000	71.00	5041000.00
72	72.0000	m	72000	72.00	5184000.00
73	73.0000	m	73000	73.00	5329000.00
74	74.0000	m	74000	74.00	5476000.00
75	75.0000	m	75000	75.00	5625000.00
76	76.0000	m	76000	76.00	5776000.00
77	77.0000	m	77000	77.00	5929000.00
78	78.0000	m	78000	78.00	6084000.00
79	79.0000	m	79000	79.00	6241000.00
80	80.0000	m	80000	80.00	6400000.00
81	81.0000	m	81000	81.00	6561000.00
82	82.0000	m	82000	82.00	6724000.00
83	83.0000	m	83000	83.00	6889000.00
84	84.0000	m	84000	84.00	7056000.00
85	85.0000	m	85000	85.00	7225000.00
86	86.0000	m	86000	86.00	7396000.00
87	87.0000	m	87000	87.00	7569000.00
88	88.0000	m	88000	88.00	7744000.00
89	89.0000	m	89000	89.00	7921000.00
90	90.0000	m	90000	90.00	8100000.00
91	91.0000	m	91000	91.00	8281000.00
92	92.0000	m	92000	92.00	8464000.00
93	93.0000	m	93000	93.00	8649000.00
94	94.0000	m	94000	94.00	8836000.00
95	95.0000	m	95000	95.00	9025000.00
96	96.0000	m	96000	96.00	9216000.00
97	97.0000	m	97000	97.00	9409000.00
98	98.0000	m	98000	98.00	9604000.00
99	99.0000	m	99000	99.00	9801000.00
100	100.0000	m	100000	100.00	10000000.00

3.35M WIDE REVENUE RASTA										3.35M WIDE REVENUE RASTA									
3.35M WIDE REVENUE RASTA										3.35M WIDE REVENUE RASTA									
3.35M WIDE REVENUE RASTA										3.									


[illegible]

WIDE REVENUE RASTA

GATE A ROAD

Dimensions shown on map:

- 335.30
- 1.3
- 0.8

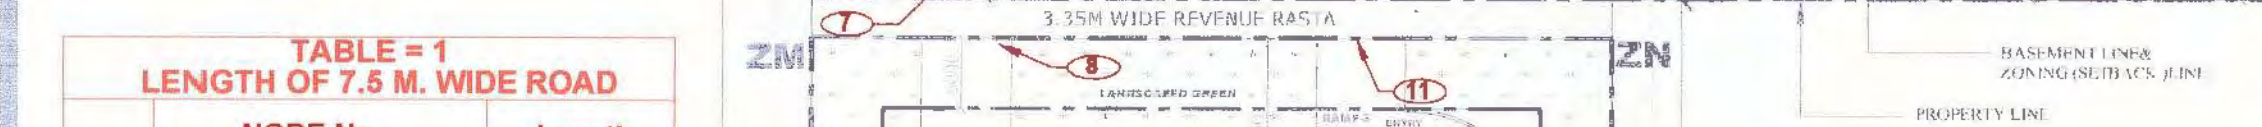

WE STATE THAT WE ARE THE OWNER/INTERESTED PARTY:



For Mapsko Builders Pvt. Ltd.

[illegible]

3.35M WIDE REVENUE RASTA

TO EXTERNAL DRAIN

F.L. = 242.80
I.L. = 241.48



For Mapsko Builders Pvt. Ltd.
[Signature]
 Authorised Signatory

Director General
 Town & Country Planning,
 Haryana, Chandigarh

[illegible]

7/1/00

2B 2C

OTHERS
LAND

65000
INTERNAL RD. LVL.
Architects

Client

DATE

SANCTUARY

Project Code: UZZ/H1/MOUNT VILL/GURGAON

	Drawing Title Member Secretary	T.P. (H) Member	S.T.P. (G) Member	C.T.P. Chair
--	-----------------------------------	--------------------	----------------------	-----------------

for Chief Engineer

PROPERTY LINE


For Mapsko Builders Pvt. Ltd.

Director General

Authorised Signatory

[illegible]

WIDE REVENUE RASTA

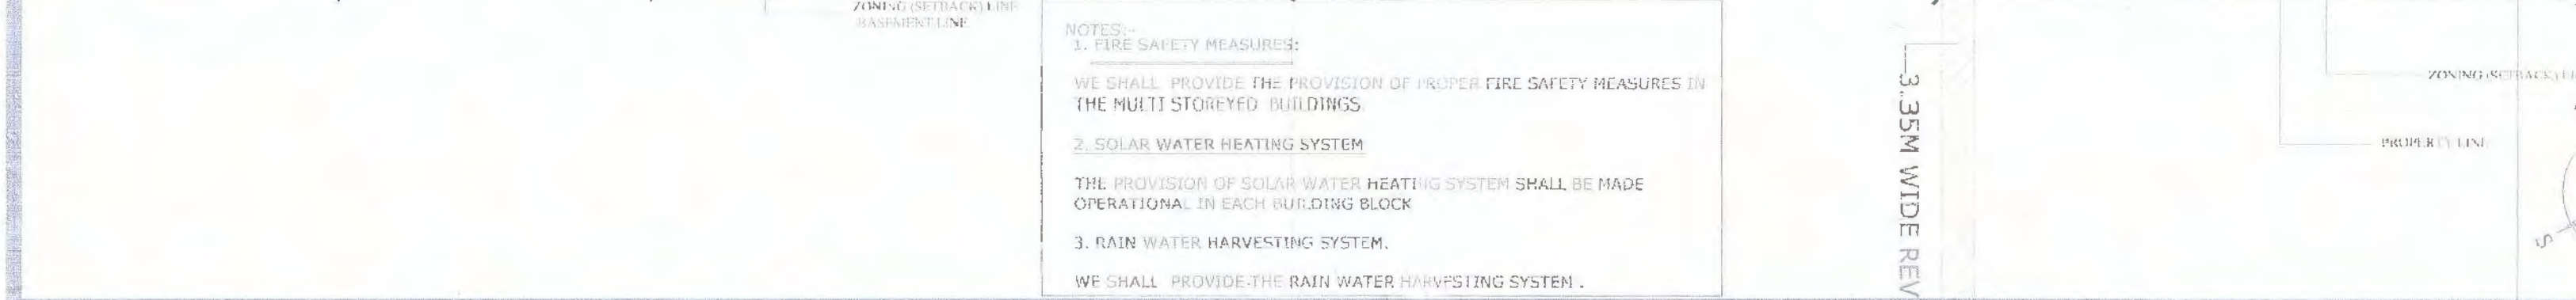

HUNTERY SCHOOL - 2		0-2 Acres
LEGEND :		
S. No.	SYMBOL	DESCRIPTION
1.		RECYCLED WATER SUPPLY PIPE LINE.
2.		BASEMENT RETAINING WALL

RECYCLE WATER SUPPLY LINE
ORFICE TYPE

Circle 17 Gurgaon

Structure Consultant



GIAN P. MATHUR & ASSOCIATES PVT. LTD.
ARCHITECTS, ENGINEERS & PROJECT MANAGERS
G-58, 1ST FLOOR, KANAK NEW DELHI-110025
PH: 011-4039379 FAX: 011-4039352 EMAIL: gpmathur@rediffmail.com

Architect

Client: **M/S MAPSKO BUILDERS PVT. LTD.**
 To be used to generate a copy for **123456**
 SEC - 82 & 83 GURGAON
 022(411)MOUNT VILL/GURGAON
 Project Title
 RESIDENTIAL GROUP HOUSING COLONY MEASURING 16,369 ACRE

WATER SUPPLY SYSTEM

Sketch: 1

SUBMISSION DRAWING

OWNER'S SIGN: [Signature]

ARCHITECT'S SIGN: [Signature]

GIAN P. MATHUR
ARCHITECT

B. Arch., M.C.A., A.C.I.A.,
C.A. No. 98-579

NORTH

Date:	Code:	Drawing No.
25/08/11	1400	GPM/N/SUB-100

skanska Builders Pvt. Ltd.

IN SITE OF AM

Authorised Signatory

GURGAON - MANESAR URBAN COMPLEX-2021AD

REVISED
TENTATIVE SECTORAL PLAN
SECTOR 78, 79 & 80

DETAIL OF AREA :-

SECTOR NO.	SECTOR NAME	TOTAL AREA	AREA UNDER DEVELOPMENT	ALLIANCE AREA OR ALLIANCE PLANNED AREA	PLANNED INFRASTRUCTURE
75	(RESIDENTIAL)	66.34	30.00	GREENBELT 10.46 OPEN SPACE 195.48	516.81
76	(RESIDENTIAL)	11.15	51.21	ALLIANCE 109.565 GREENBELT 10.46 OPEN SPACE 195.48	375.065
80	(RESIDENTIAL)	30.780	266.80	GREENBELT 10.46	258.10

NOTES:

1. THE ALIGNMENT OF THE ROADS ARE SUBJECT TO THE SECTORAL DEPARTMENT AT THE
2. THE DRAWING SHEETS ARE FOR APPROVED DRAWING AND NOT TO BE USED FOR
DATED 19/02/08

AREA DETAIL OF SECTOR ROAD :-

SECTOR 78	SECTOR 79	SECTOR 80
RTO D - 7.31	RTO F - 3.97	RTO B - 12.98
RTO D TO J - 10.32	RTO E - 15.68	RTO C TO D - 17.785
J TO H - 3.38	H TO J - 3.38	TOTAL - 30.785
H TO K - 0.60	G TO H - 7.05	
K TO E - 2.26	D TO H - 5.96	
H TO E - 29.32	TOTAL - 36.03	
TOTAL - 60.74		

SITE



SCALE 1:1000

SCALE 1:1000

DRAWING NO. DTP (G) 1774/2008 DATED 11-06-08/25-07-08

DRAWN BY

(SUDHAKAR ANAND)

A.D.

CHECKED BY

(PATNAB) (T.L.)

(T.L. SHARMA)

PLANNING ASSTT.

ASSTT. TOWN PLANNER

(SUDHAKAR ANAND) (T.L.)
DISTT. TOWN PLANNER
GURGAON

(S. S. REDHA)
SENIOR TOWN PLANNER
GURGAON

DISTT. TOWN PLANNER
(H.O.)

(DHANU SINGH)
CHIEF TOWN PLANNER
HARYANA

(S. S. DHILLON)
DIRECTOR, T & C PLNG.
HARYANA

DEPTT. OF TOWN AND COUNTRY PLANNING HARYANA

