


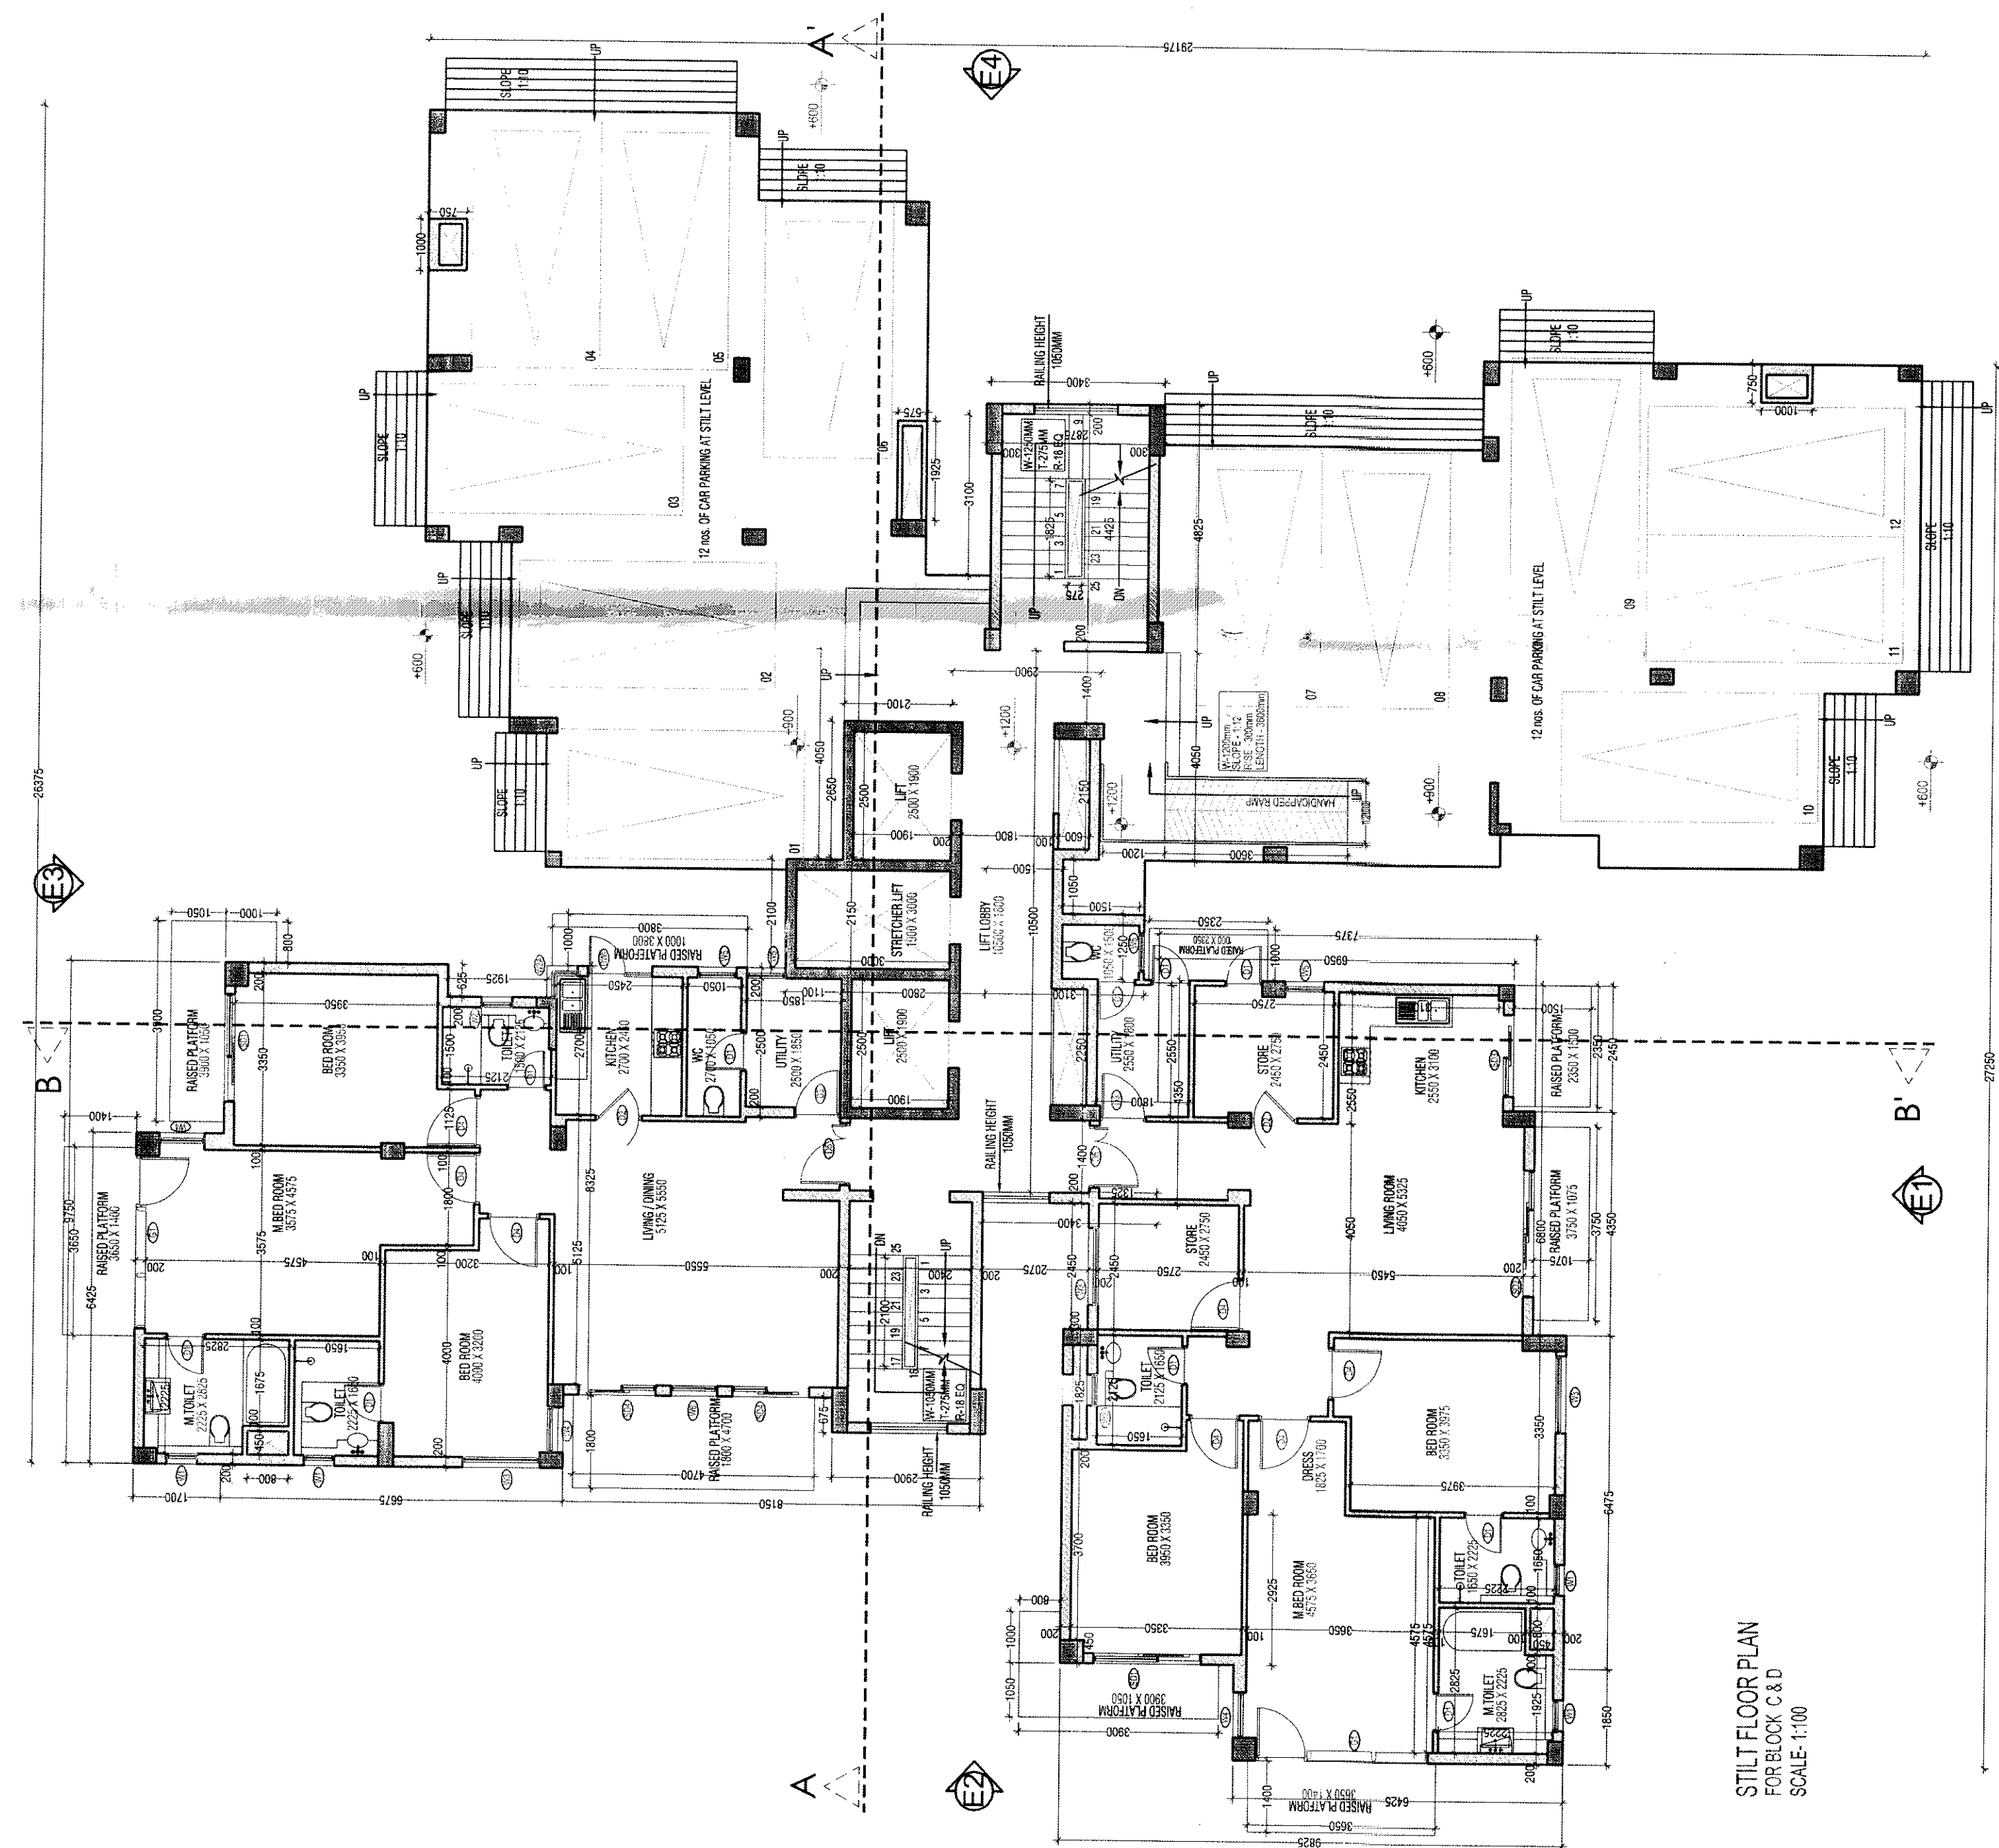

STILT FLOOR PLAN
FOR BLOCK C & D
SCALE: 1:100

STILT FLOOR AREA - FOR BLOCK C & D				
NO.	WIDTH	LENGTH	NO.	AREA IN SQM
ADDITIONS				
A	8.425	1.700	1	14.323
B	8.750	6.675	1	58.381
C	8.325	8.150	1	67.849
D	8.075	2.800	1	22.813
E	2.100	1.100	1	2.310
F	2.150	2.600	1	5.590
G	2.150	2.600	1	5.590
H	4.825	3.900	1	18.818
I	1.925	3.100	1	5.965
J	1.925	3.100	1	5.965
K	1.925	3.100	1	5.965
L	4.950	3.400	1	16.830
M	2.450	1.325	1	3.246
N	6.775	9.825	1	66.577
O	4.500	7.775	1	34.981
P	4.500	7.775	1	34.981
Q	1.925	0.750	2	2.888
R	1.925	0.750	2	2.888
S	1.925	0.750	2	2.888
BL	1.925	0.750	2	2.888
BM	1.925	0.750	2	2.888
BN	1.925	0.750	2	2.888
DL	1.925	0.750	2	2.888
DM	1.925	0.750	2	2.888
DN	1.925	0.750	2	2.888
EL	1.925	0.750	2	2.888
EM	1.925	0.750	2	2.888
EN	1.925	0.750	2	2.888
