




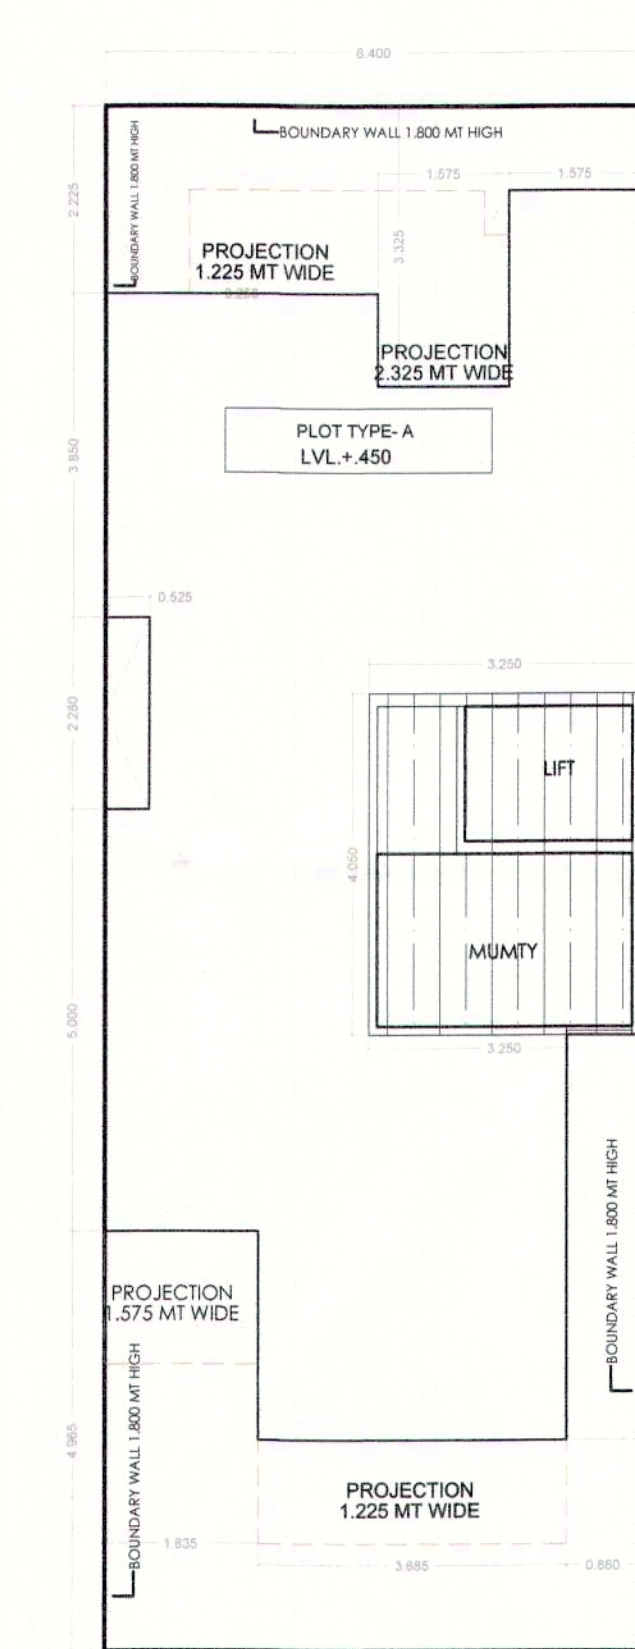


STILT FLOOR ROAD 9 MT WIDE
LVL ± 0.0 MT

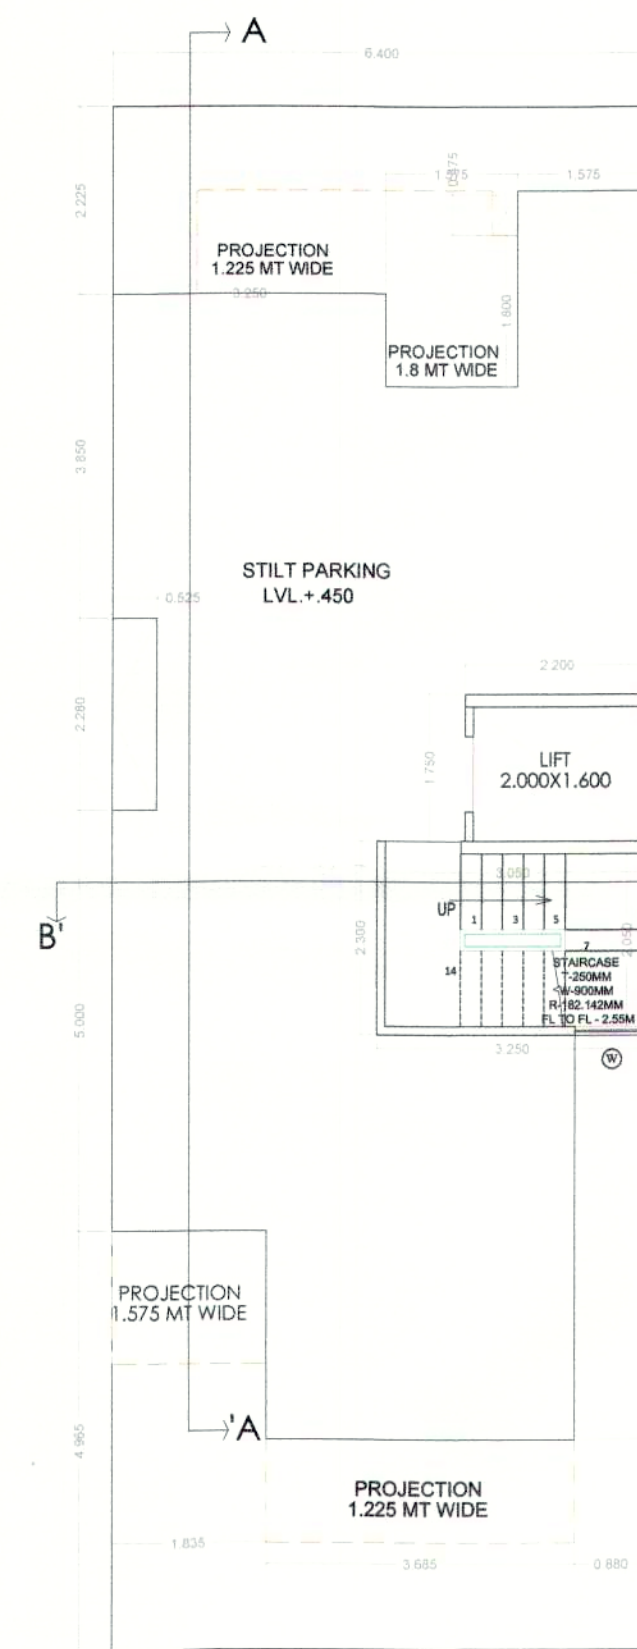


STILT FLOOR PLAN

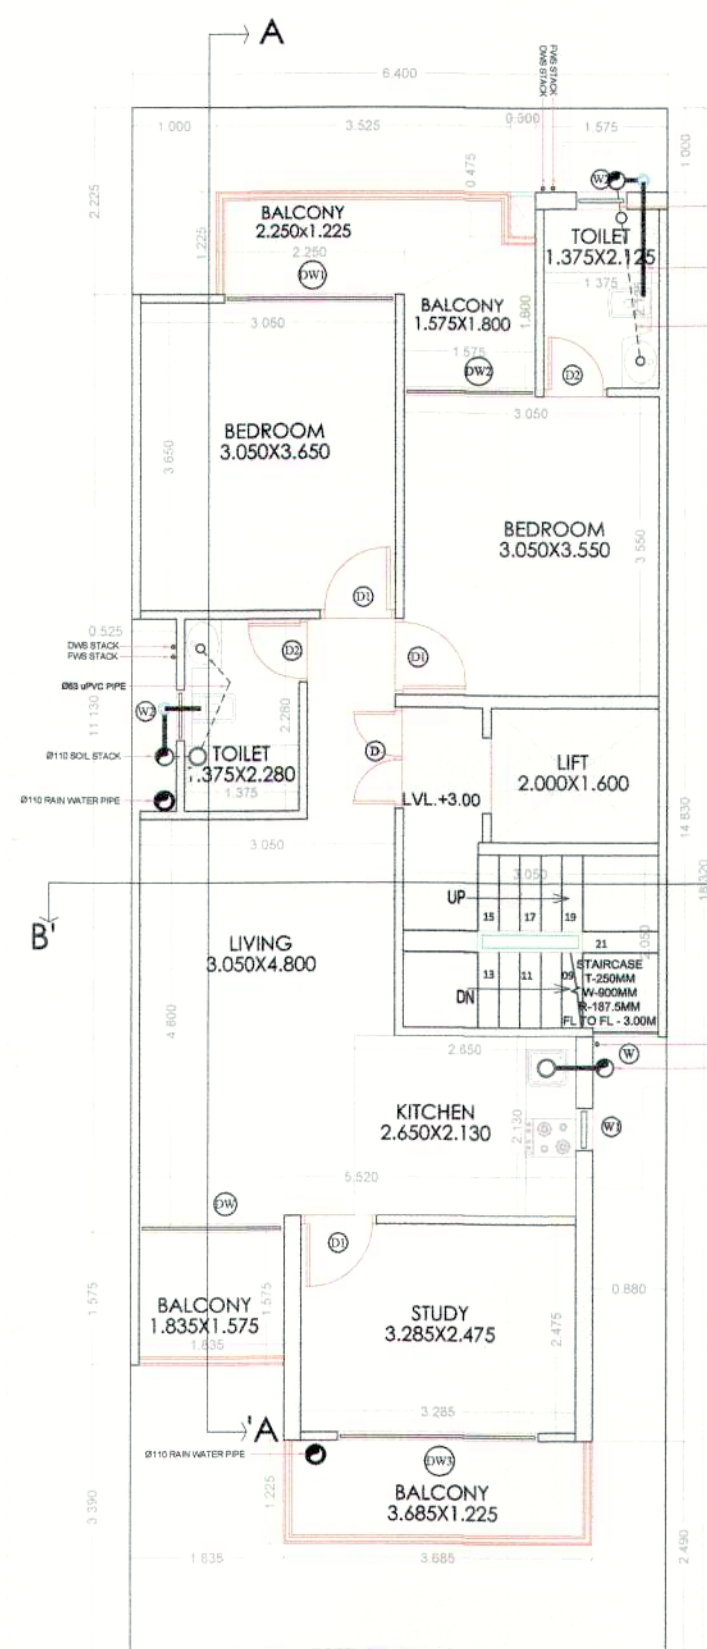


FIRST FLOOR PLAN

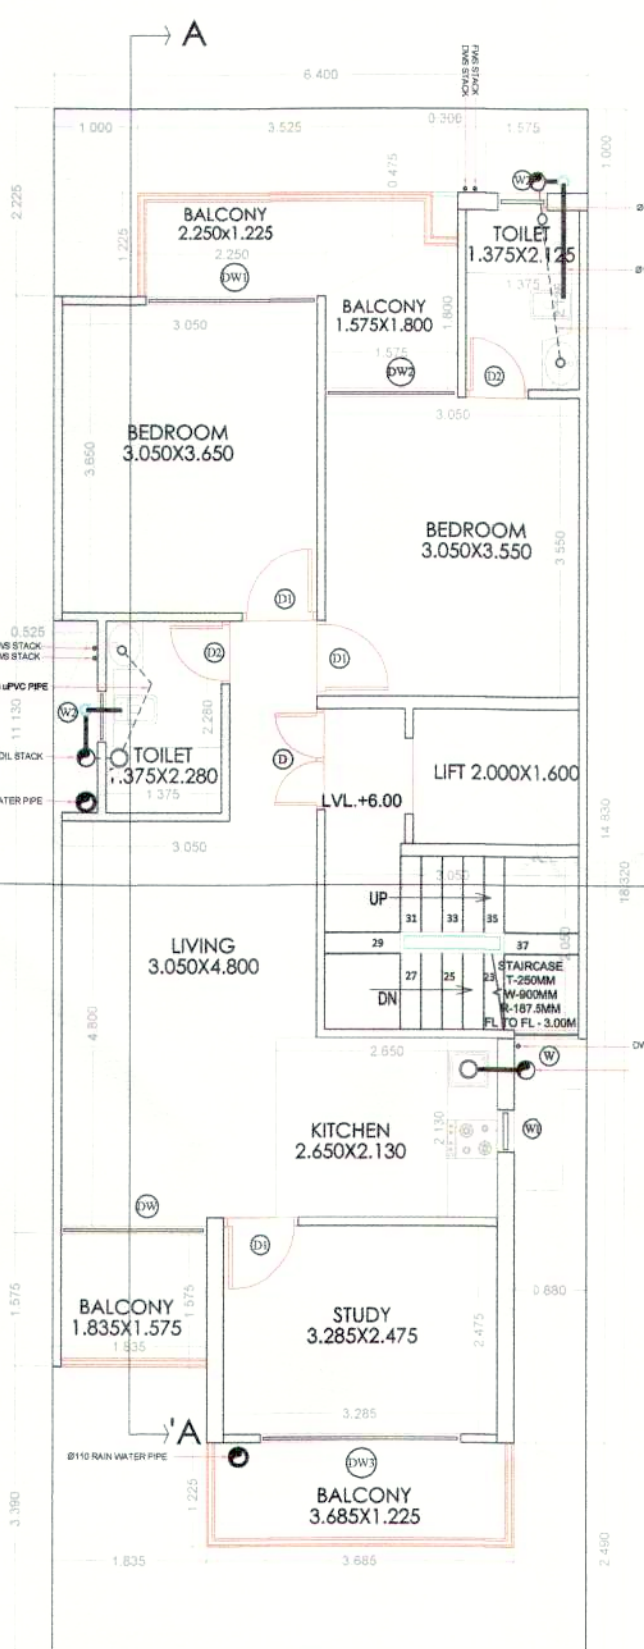


SECOND FLOOR PLAN

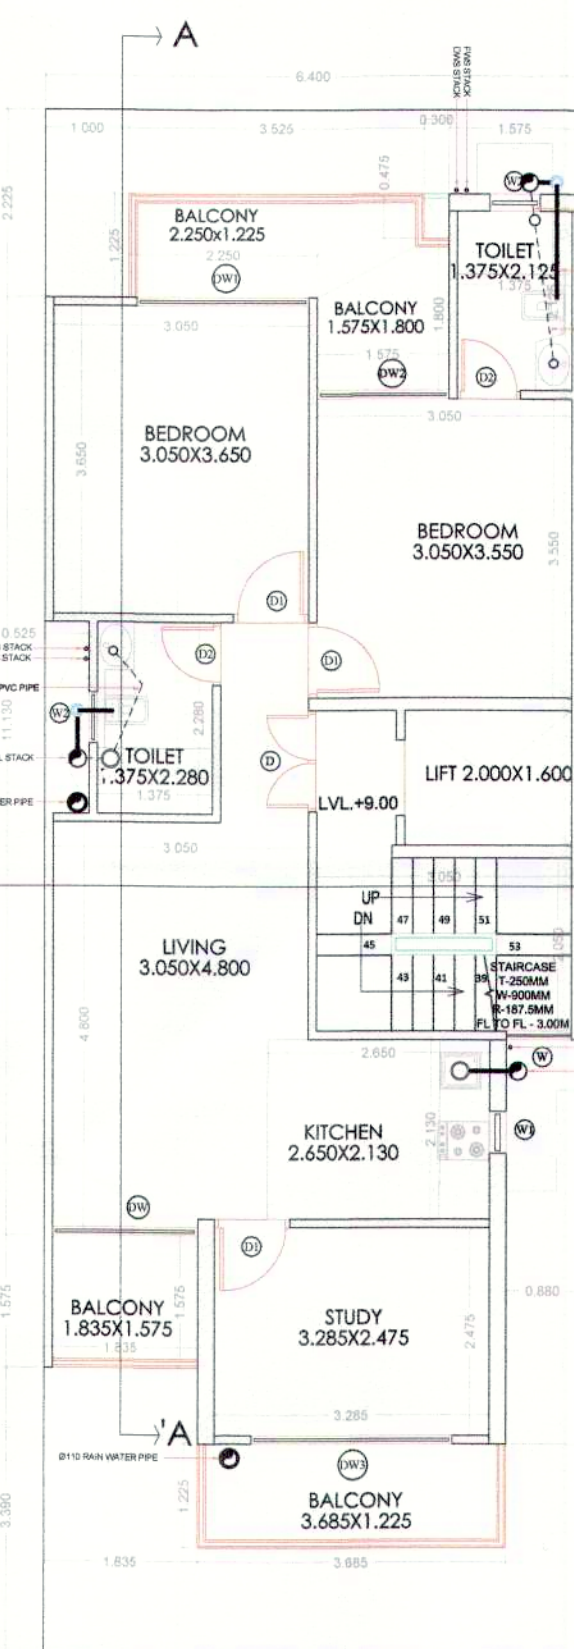

THIRD FLOOR PLAN

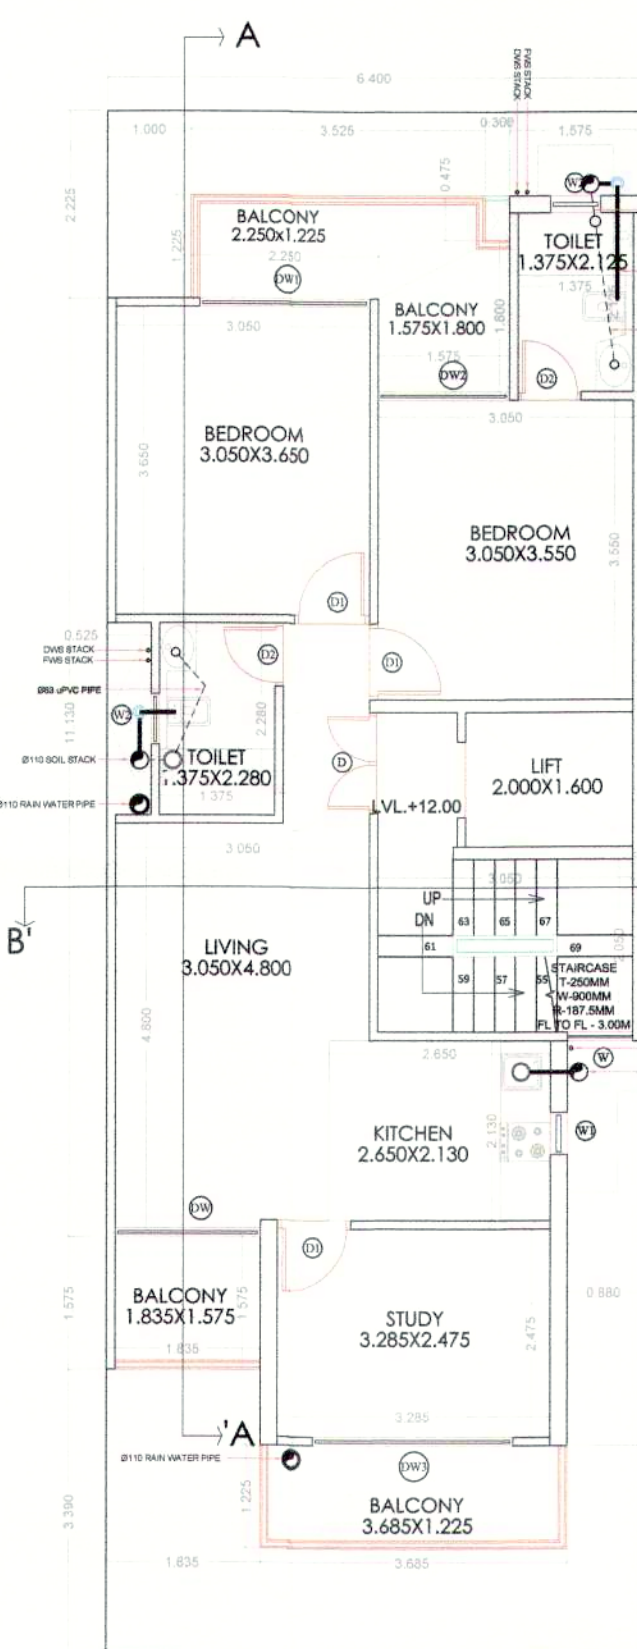


FOURTH FLOOR PLAN

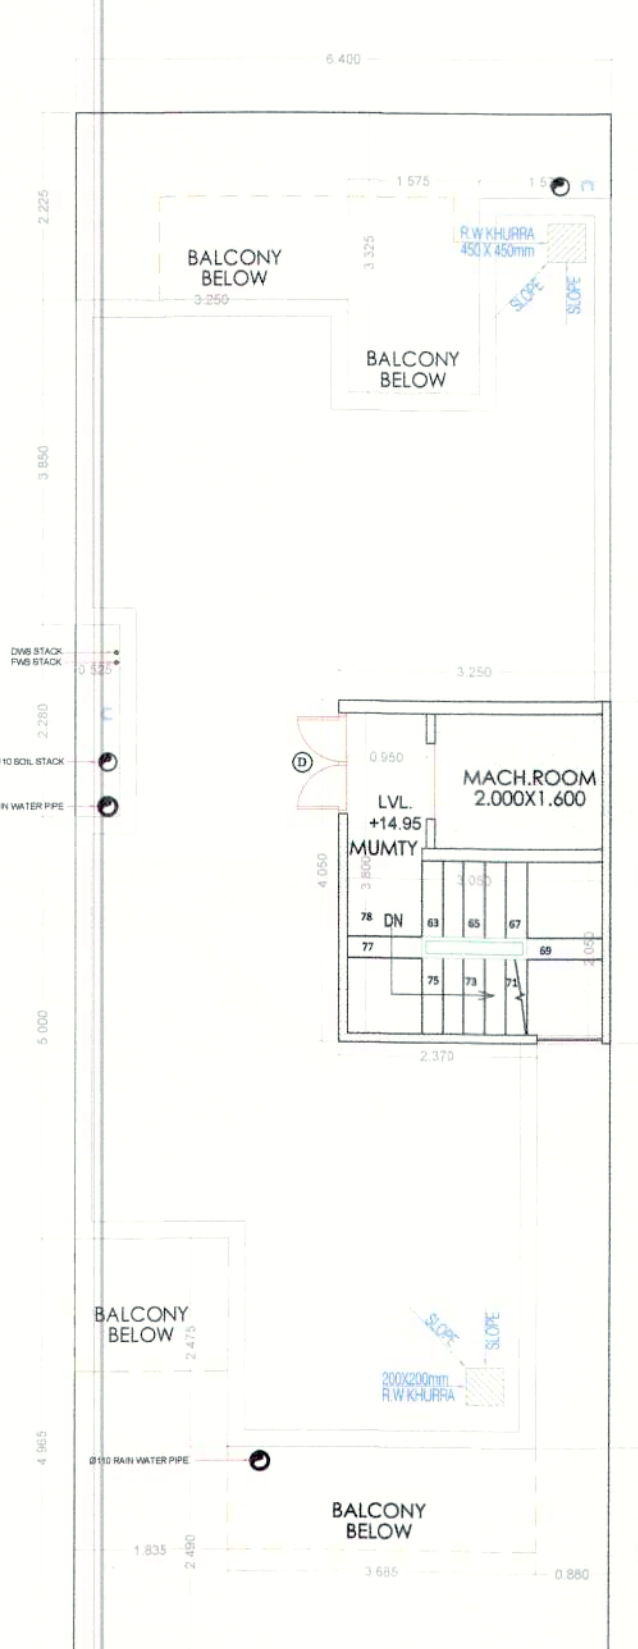

TERRACE FLOOR PLAN


RECOMMENDED FOR SANCTION
PLOT No. As per mention in
Plan
A.T.P.
P.A.
S.D.
J.D.
A.D.

MUMTY TERRACE

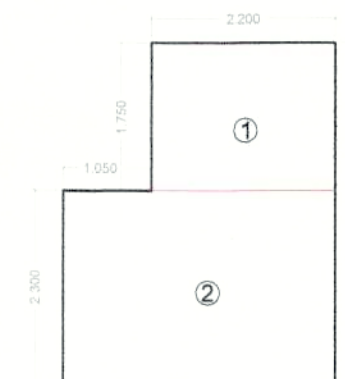


STILT AREA DIAGRAM


ITEM	DESCRIPTION	UNIT	QTY	AMOUNT
1	STILT AREA	SQ. MT	117.248	117.248
2	STILT AREA	SQ. MT	224.496	224.496
3	STILT AREA	SQ. MT	300.330	300.330
4	STILT AREA	SQ. MT	282.722	282.722
5	STILT AREA	SQ. MT	77.384	77.384
6	STILT AREA	SQ. MT	77.384	77.384
7	STILT AREA	SQ. MT	77.384	77.384
8	STILT AREA	SQ. MT	77.384	77.384
9	STILT AREA	SQ. MT	77.384	77.384
10	STILT AREA	SQ. MT	77.384	77.384

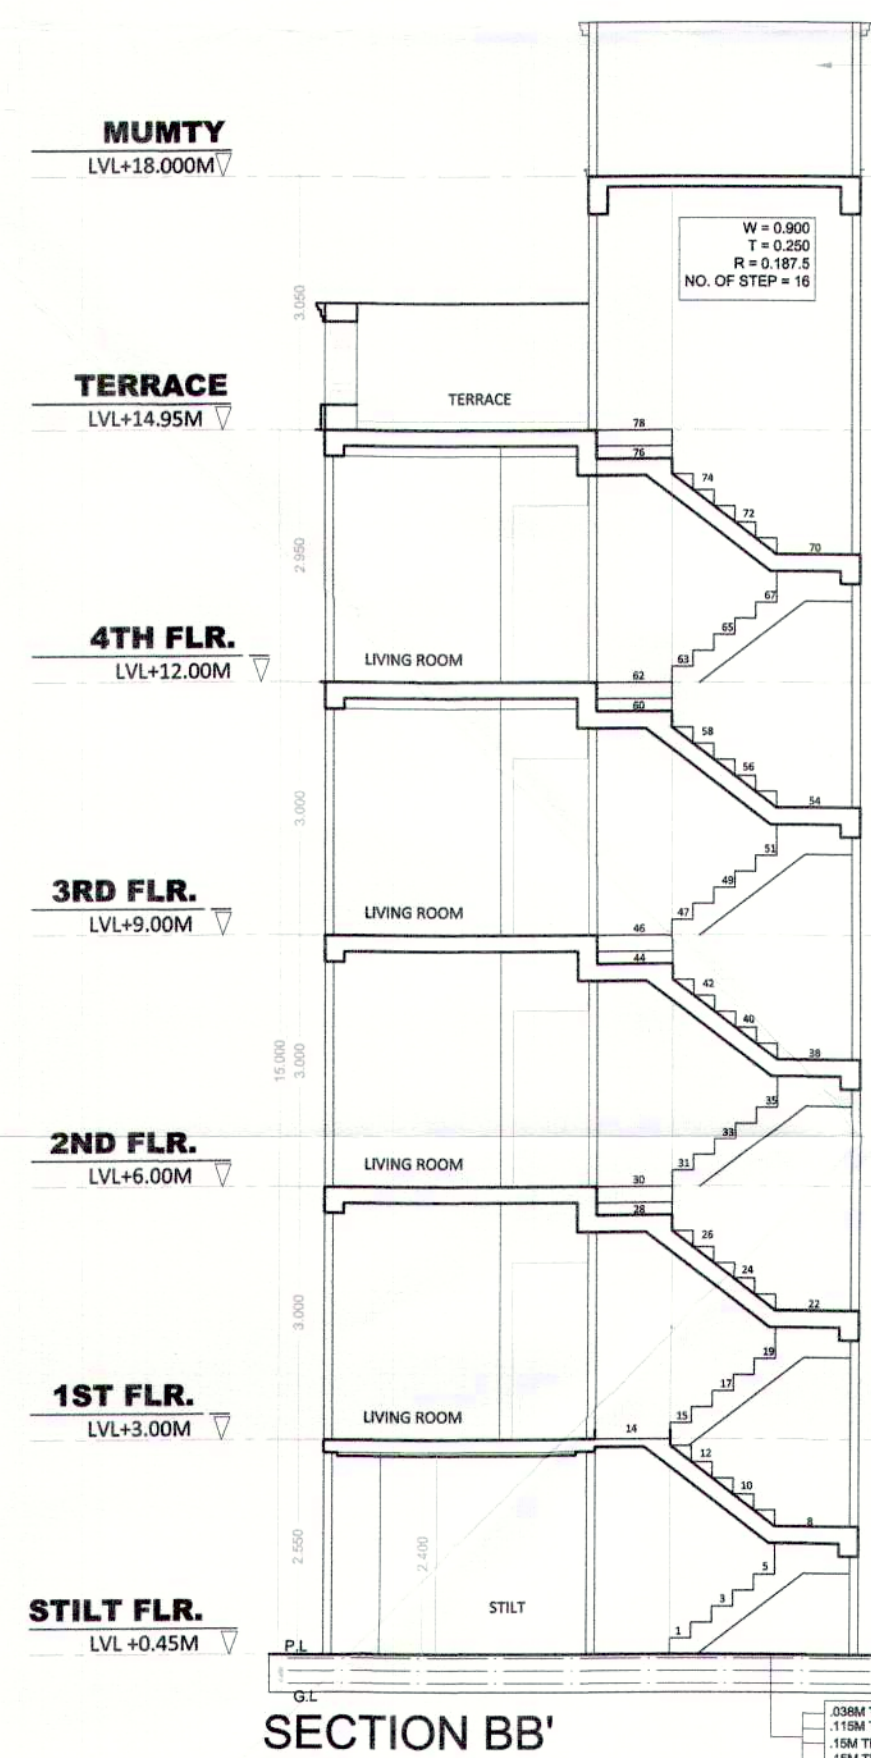


SECTION BB'

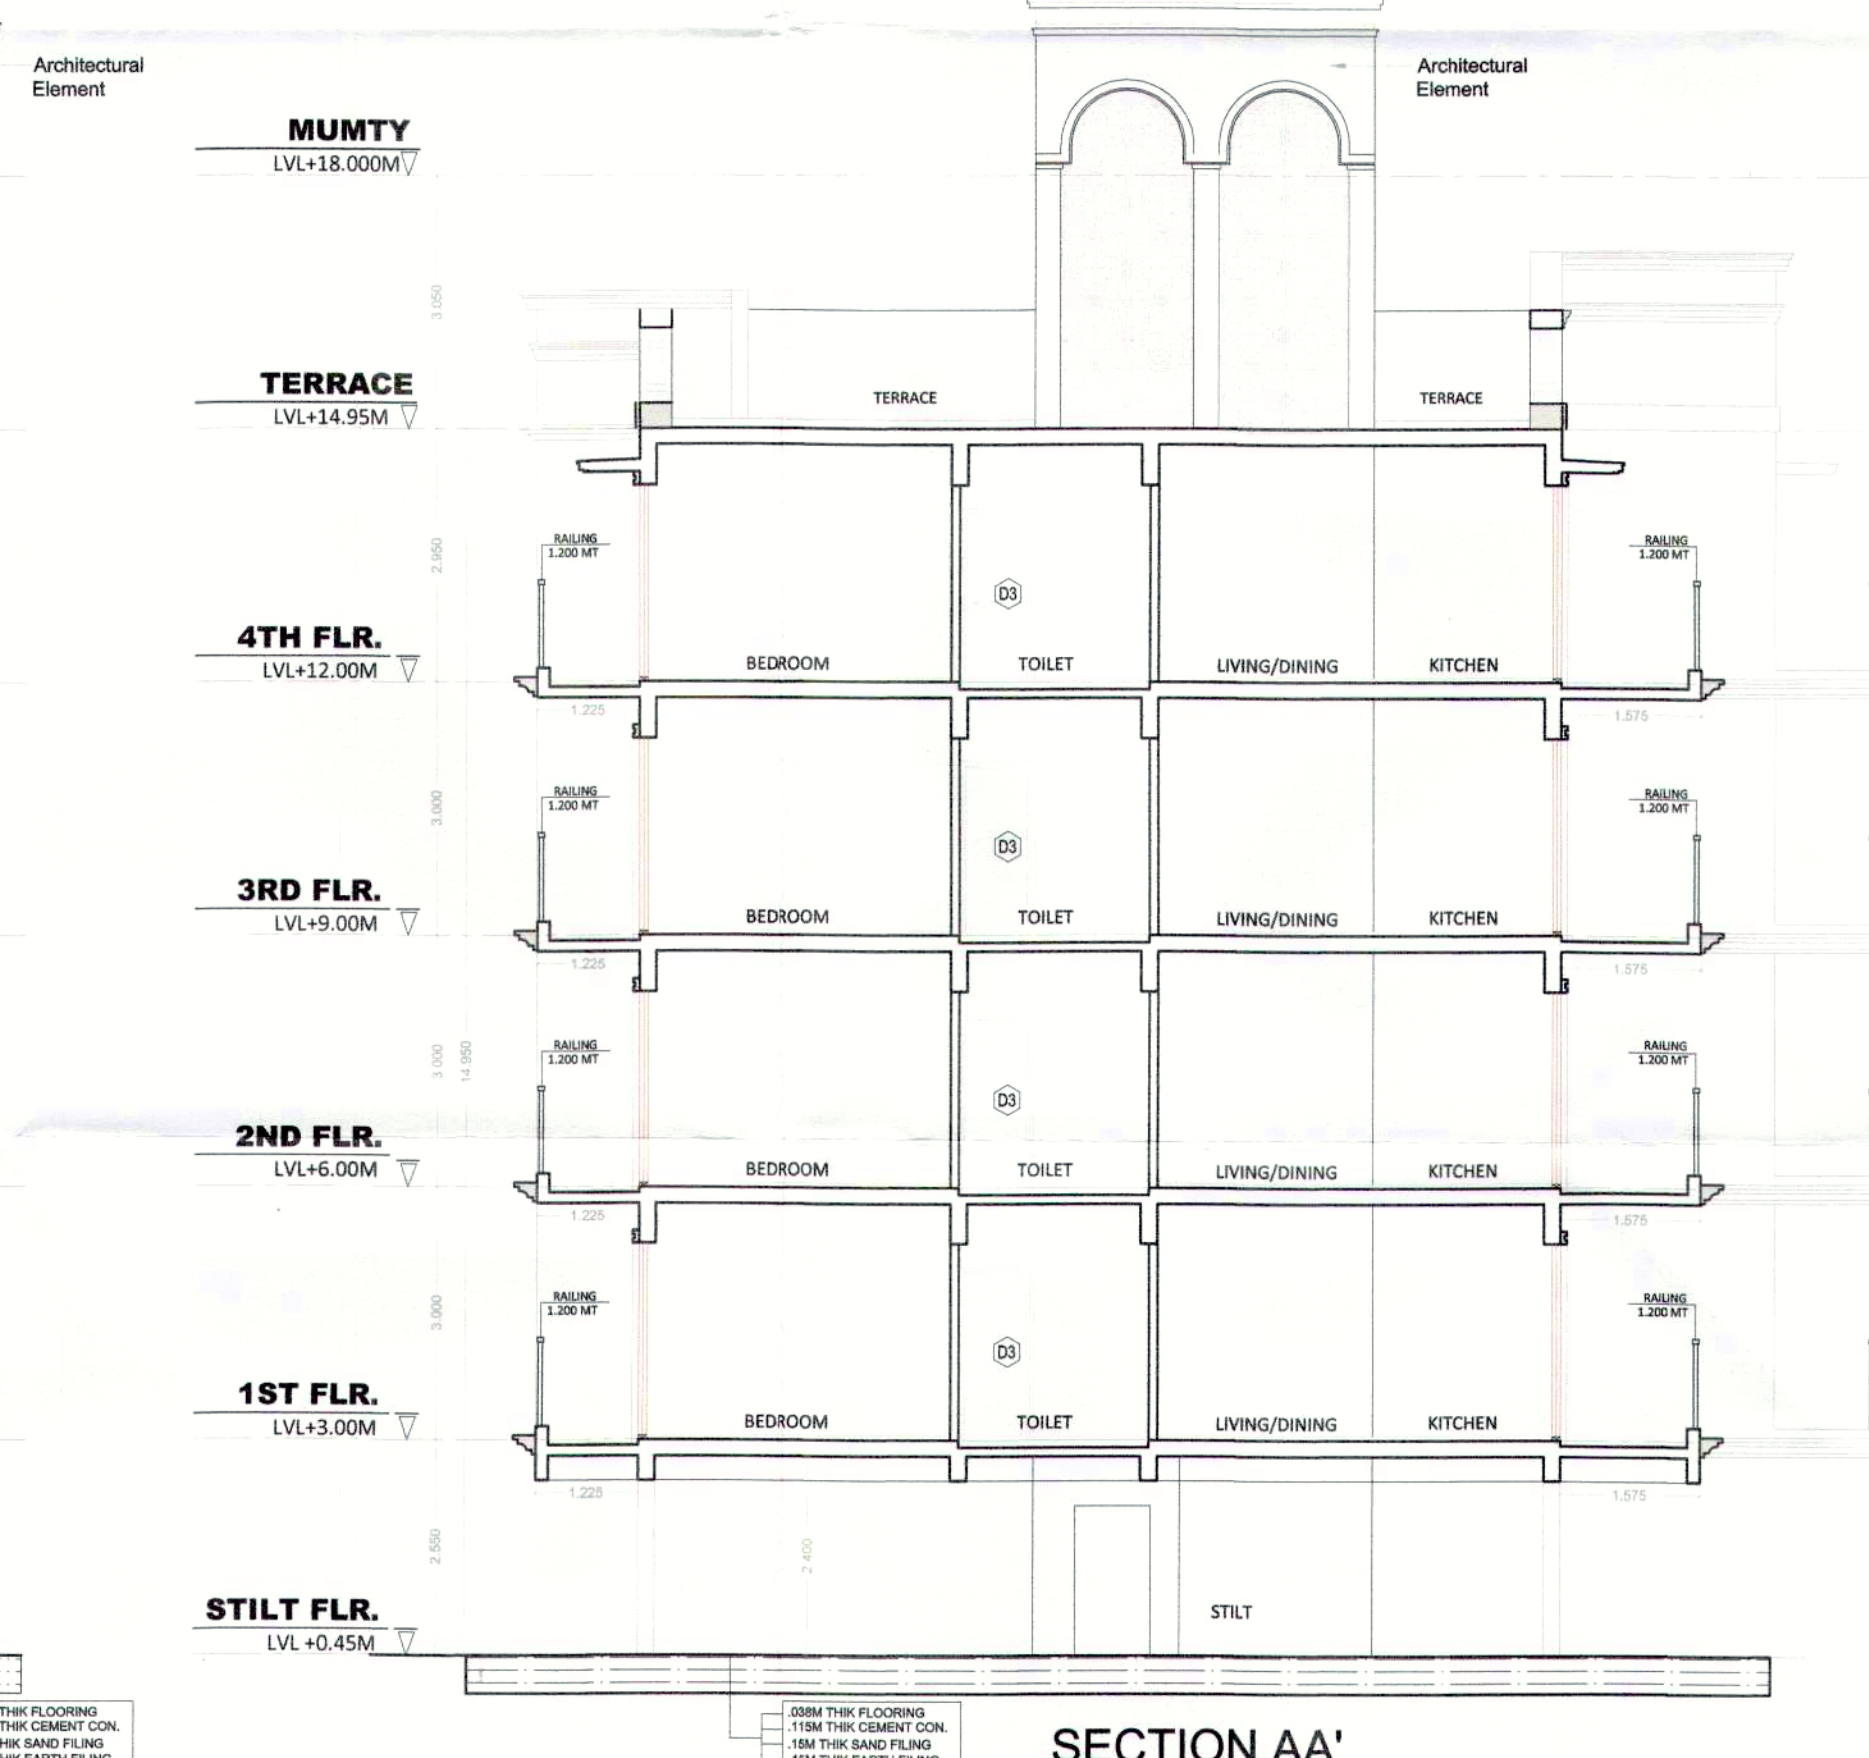


SECTION AA'

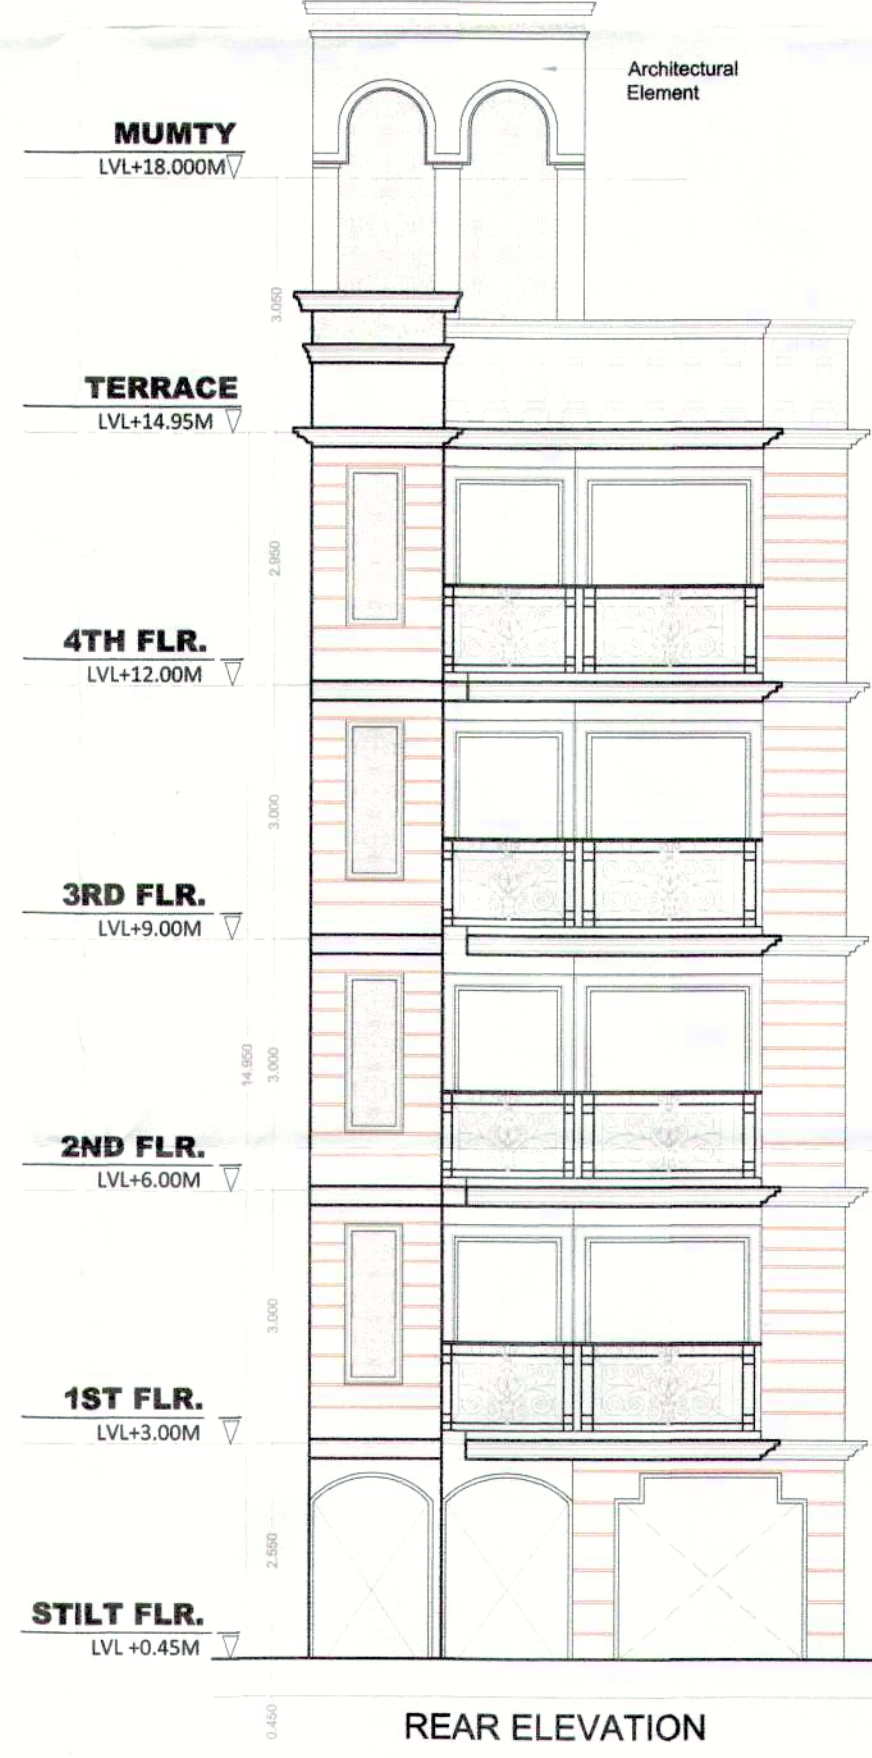

REAR ELEVATION

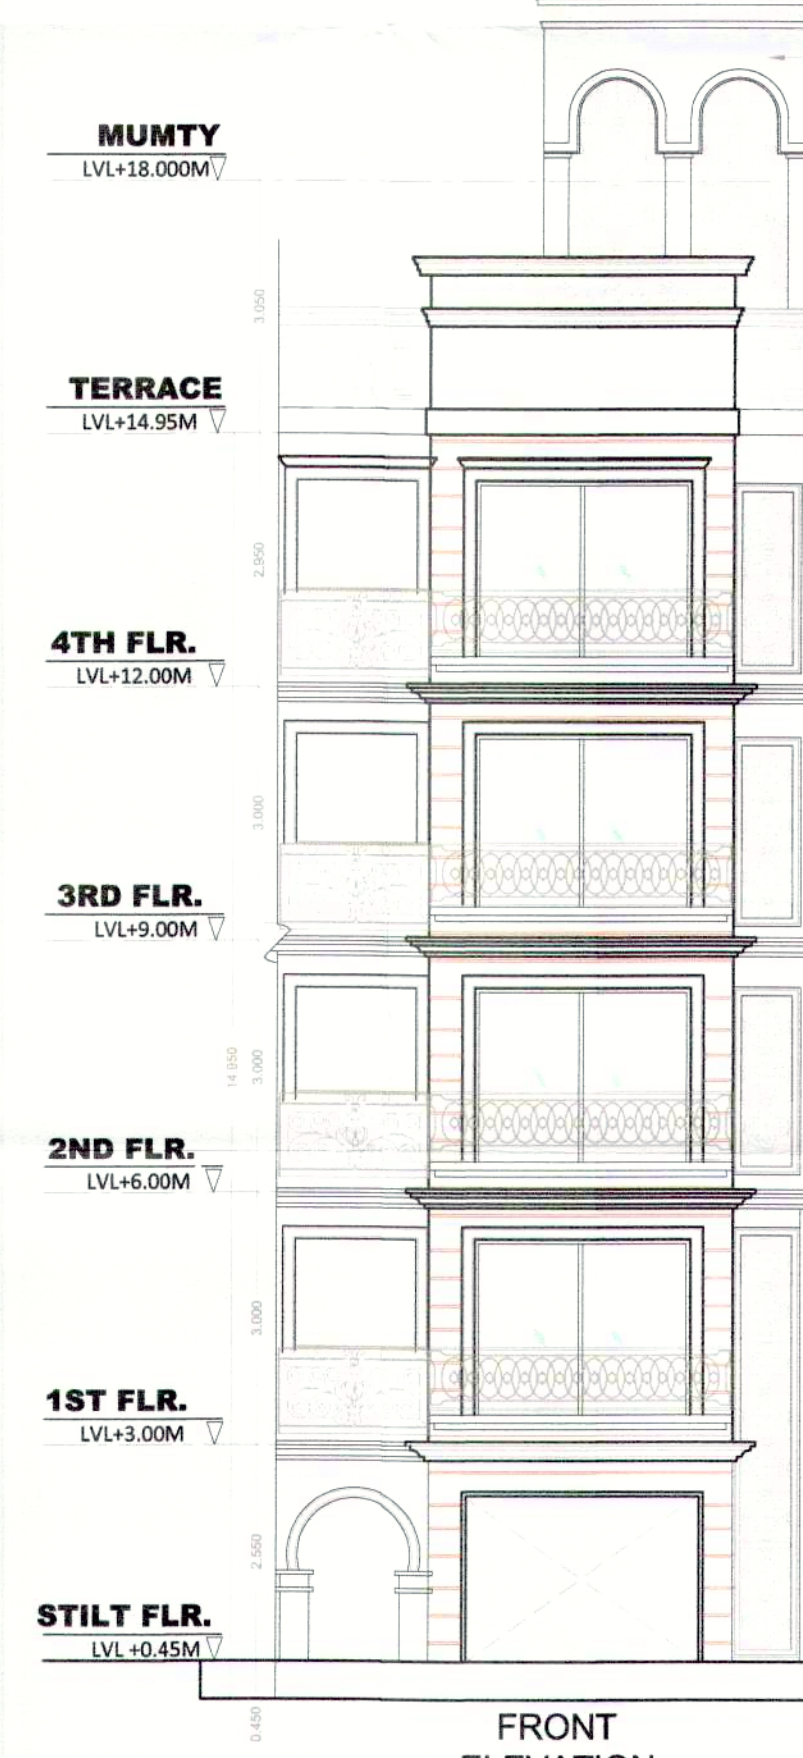

FRONT ELEVATION

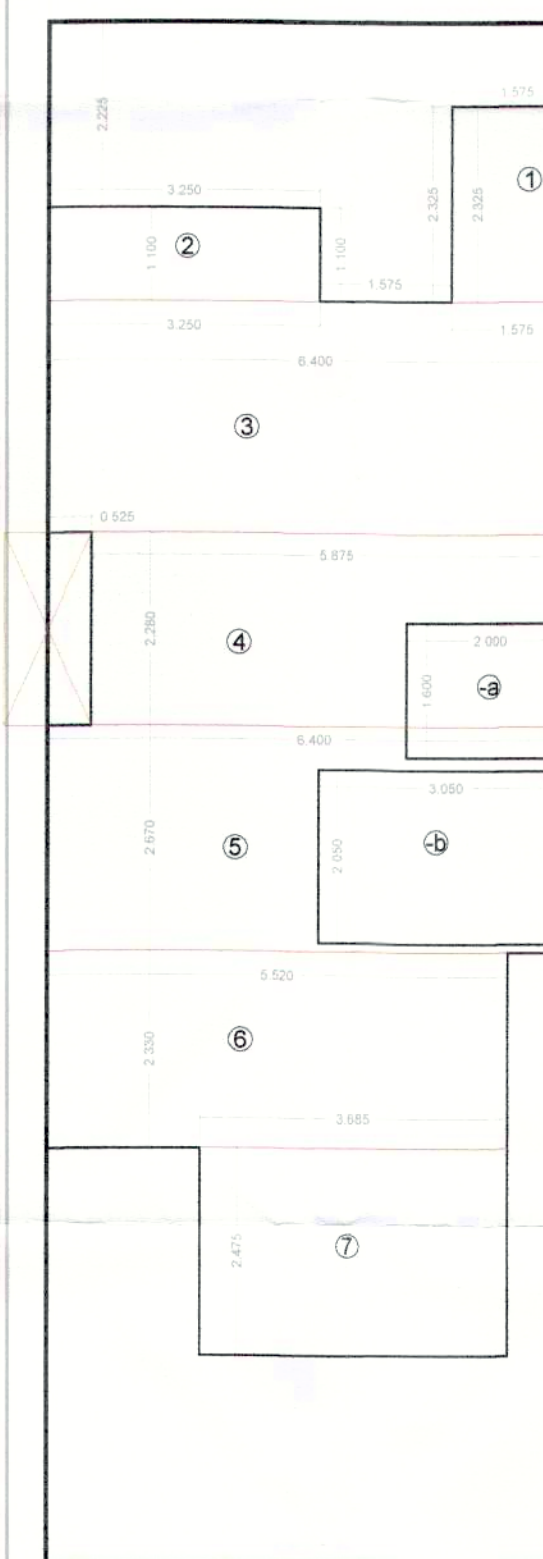

TYPICAL (1ST TO 4TH) FLOOR
AREA DIAGRAM

ITEM	DESCRIPTION	UNIT	QTY	AMOUNT
1	STILT AREA	SQ. MT	117.248	117.248
2	STILT AREA	SQ. MT	224.496	224.496
3	STILT AREA	SQ. MT	300.330	300.330
4	STILT AREA	SQ. MT	282.722	282.722
5	STILT AREA	SQ. MT	77.384	77.384
6	STILT AREA	SQ. MT	77.384	77.384
7	STILT AREA	SQ. MT	77.384	77.384
8	STILT AREA	SQ. MT	77.384	77.384
9	STILT AREA	SQ. MT	77.384	77.384
10	STILT AREA	SQ. MT	77.384	77.384

- NOTE:
1. WALLS WILL BE IN BLOCK WORK AND 100MM/200MM THICK
 2. TOILET WILL BE MECHANICALLY VENTILATED
 3. ADJACENT PLOTS WILL BE AS MIRROR LAYOUT

PROJECT:
Building Plan of plot no.97, 177, 179, 181, 183, 185, 187, 189 Type 'A' measuring 117.248 Sq. meter situated in Affordable Residential Plotted Colony (DDA) on an area of 15.00 acres in VILLAGE Hariyehara, Sector-36, Sohna, District Gurugram (License no. 117 of 2019 Dated 12-09-2019) to M/s Signature Global Homes Pvt. Ltd.

ARCHITECTS: DRG NO. SIG/TYPE-A

MANISH JAIN AND ASSOCIATES
PLOT NO. 117, Sector 36, Sohna, Gurugram (Haryana)

ARCHITECTS & PLANNERS
MANISH JAIN AND ASSOCIATES
PLOT NO. 117, Sector 36, Sohna, Gurugram (Haryana)

ARCHITECTS SIGN: AMITESH MISHRA
Architect
Reg. No.: CA/2008/41927

OWNER'S SIGN: SIGNATURE GLOBAL HOMES