

24.0M. EXISTING ROAD

SERVICES

UG STP (SEWER TREATMENT PLANT) = 144.00 SQM. (0.0355 ACS.)
 WATER WORKS PROVIDED - UGT - 117.96 SQM.)
 E.T. (ELECTRIC TRANSFORMER PROVIDED - 2.0 M.X2.0 M.) - 1 NO.
 MILK BOOTH- 5.50M X 5.00 M. - 1 NO.

DETAIL OF GREEN / PARK

G-1 - 0.3248 ACS.
 G-2 - 0.3691 ACS.
 TOTAL GREEN = 0.6939 ACS.

S.N.	PARTICULARS	PLOT NOS.(AREA IN SQM.)	REQUIRED	PROPOSED
1.	90% RESIDENTIAL PLOTTED SALEABLE AREA TO BE FREEZED AS PER POLICY	TYPE-A- 02 NOS 286.72 SQM. TYPE-B- 17 NOS 2005.32 SQM. TYPE-C- 20 NOS 2775.60 SQM. TYPE-G- 34 NOS 4455.36 SQM. TYPE-H- 10 NOS 972.40 SQM. TYPE-I - 04 NOS 457.60 SQM. TOTAL 87 NOS. 10953.00SQM.	(50%)	2.7085 ACS. (50.62%)

LAYOUT PLAN OF THE AFFORDABLE RESIDENTIAL PLOTTED COLONY MEASURING AREA - 9.19791 ACS. UNDER DDJAY, SECTOR-20, VILLAGE KHERA, TEHSIL- JAGADHRI YAMUNA NAGAR DISTRICT- YAMUNA NAGAR HARYANA, DEVELOPED BY ANSAL HOUSING & CONSTRUCTION LTD.

AREA CALCULATIONS

PARTICULARS	IN ACRES	IN %AGE
TOTAL AREA OF THE SCHEME	9.19791	100.0 %
AREA UNDER RESIDENTIAL PLOTS	5.3467	58.13 %
AREA UNDER COMMERCIAL	0.2236	2.43%
TOTAL SALEABLE AREA	5.5703	60.56%
AREA UNDER PARKS	0.6939	7.54%
COMMUNITY FACILITY AREA	0.9230	10.03%

DETAIL OF PLOTS

CATEGORY	SIZE (IN M X M)		AREA (IN SQM.)	NO. OF PLOTS	AREA IN SQM.
	WIDTH	DEPTH			
TYPE-A	8.96	16.00	143.36	04	573.44'
TYPE-B	7.40	15.94	117.96	17	2005.32
TYPE-C	7.74	17.93	138.78	38	5273.64
TYPE-D	7.24	20.70	149.87	10	1498.70
TYPE-E	7.30	18.71	136.58	15	2048.70
TYPE-F	8.00	16.00	128.00	34	4352.00
TYPE-G	8.19	16.00	131.04	34	4455.36
TYPE-H	6.80	14.30	97.24	10	972.40
TYPE-I	8.00	14.30	114.40	04	457.60
TOTAL AREA UNDER PLOTS				166	21637.16 5.3467 ACS.
COMMERCIAL				1	904.929 SQM. 0.2236 ACS.

NO. OF PLOTS = 166
 POPULATION (@ 13.5 PLOT) = 2241
 DENSITY OF POPULATION/ACRE = 243.64 SAY 244 PPA
 (2241 / 9.19791)

To be read with Licence No. 11 of 2019 Dated 11/5/2020

That this Layout plan for an area measuring 9.19791 acres (Drawing No. DTPC-7378 dated 17.02.2020) comprising of licence which is issued in respect of Affordable Residential Plotted Colony (Under Deen Dayal Jan Awas Yojna) being developed by Ansal Housing & Construction Ltd. in Village Khera, Sector-20, District Yamuna Nagar is hereby approved subject to the following conditions:

- That this Layout Plan shall be read in conjunction with the clauses appearing on the agreement executed under Rule 11 and the bilateral agreement.
- That the plotted area of the colony shall not exceed 65% of the net planned area of the colony. The entire area reserved for commercial purposes shall be taken as plotted for calculation of the area under plots.
- That the demarcation plans as per site of all the Residential Plots and Commercial site shall be got approved from this Department and construction on these sites shall be governed by the Haryana Building Code, 2017 and the Zoning Plan approved by the Director, Town & Country Planning, Haryana.
- That for proper planning and integration of services in the area adjacent to the colony, the colonizer shall abide by the directions of the DTPC for the modification of layout plans of the colony.
- That the revenue rasta falling in the colony shall be kept free for circulation/movement as shown in the layout plan.
- That the colonizer shall abide by the directions of the DTPC, Haryana and accordingly shall make necessary changes in the layout plan for making any adjustment in the alignment of the peripheral roads, internal road circulation or for proper integration of the planning proposals of the adjoining areas.
- That no property/plot shall derive access directly from the carriage way of 30 metres or wider sector road if applicable.
- All green belts provided in the layout plan within the licensed areas of the colony shall be developed by the colonizer. All other green belts outside the licensed area shall be developed by the Haryana Urban Development Authority/colonizer on the directions of the Director, Town and Country planning, Haryana or in accordance with terms and conditions of the agreements of the licence.
- At the time of demarcation plan, if required percentage of organized open space is reduced, the same will be provided by the colonizer in the licensed area.
- No plot will derive an access from less than 9 metres wide road would mean a minimum clear width of 9 metres between the plots.
- Any excess area over and above the permissible 4% under commercial use shall be deemed to be open space.
- The portion of the sector/development plan roads /green belts as provided in the Development Plan if applicable, which form part of the licensed area shall be transferred free of cost to the government on the lines of Section 30(a)(ii) of the Act No.8 of 1975.
- That the odd size plots are being approved subject to the conditions that these plots should not have a frontage of less than 75% of the standard frontage when demarcated.
- That you will have no objection to the regularization of the boundaries of the licence through give and take between the odd sized plots and the standard plots.
- That the rain water harvesting system shall be provided as per Central Ground Water Authority norms/Haryana Govt. notification as applicable.
- That the colonizer/owner shall use only Light-Emitting Diode lamps (LED) fitting for internal lighting as well as Campus lighting.
- That the colonizer/owner shall ensure the installation of Solar Photovoltaic Power Plant as per the provisions of order No.22/52/2005-SPower dated 21.03.2016 issued by Haryana Government Renewable Energy Department.
- That the colonizer/owner shall strictly comply with the directions issued vide Notification No. 19/6/2016-SP dated 31.03.2016 issued by Haryana Government Renewable Energy Department for enforcement of the Energy Conservation Building Codes.

(RAHUL SINGLA) ATP (HQ) (PRIYAM BHARDWAJ) DTP (HQ) (RUP SINGH) STP (EEV) (JITENDER SINGH) CTP (HR) (K.MAKRAN PANDURANG, IAS) DGTC (HR)

(NARINDER KUMAR) AD (HQ)

SEWERAGE LAYOUT

SCALE 1:600

DATE 14-02-2018

ANSAL HOUSING & CONSTRUCTION LTD.

606, 6TH FLOOR INDRA PRAKASH
21 BARAKHAMBHA ROAD
NEW DELHI - 110 001


For ANSAL HOUSING & CONSTRUCTION LTD.

(AUTHORISED SIGNATORY)
 NAVJYOT KUMAR
 MOBILE NO. 09811202936
 PROMOTER/COMP. AUTHORITY

BANPHOL RAGHUVANSHI
 Architect
 CA/9316178

ARCHITECT

PERIPHERAL ROAD 75.0 M
 GREEN BELT 500 M WIDE

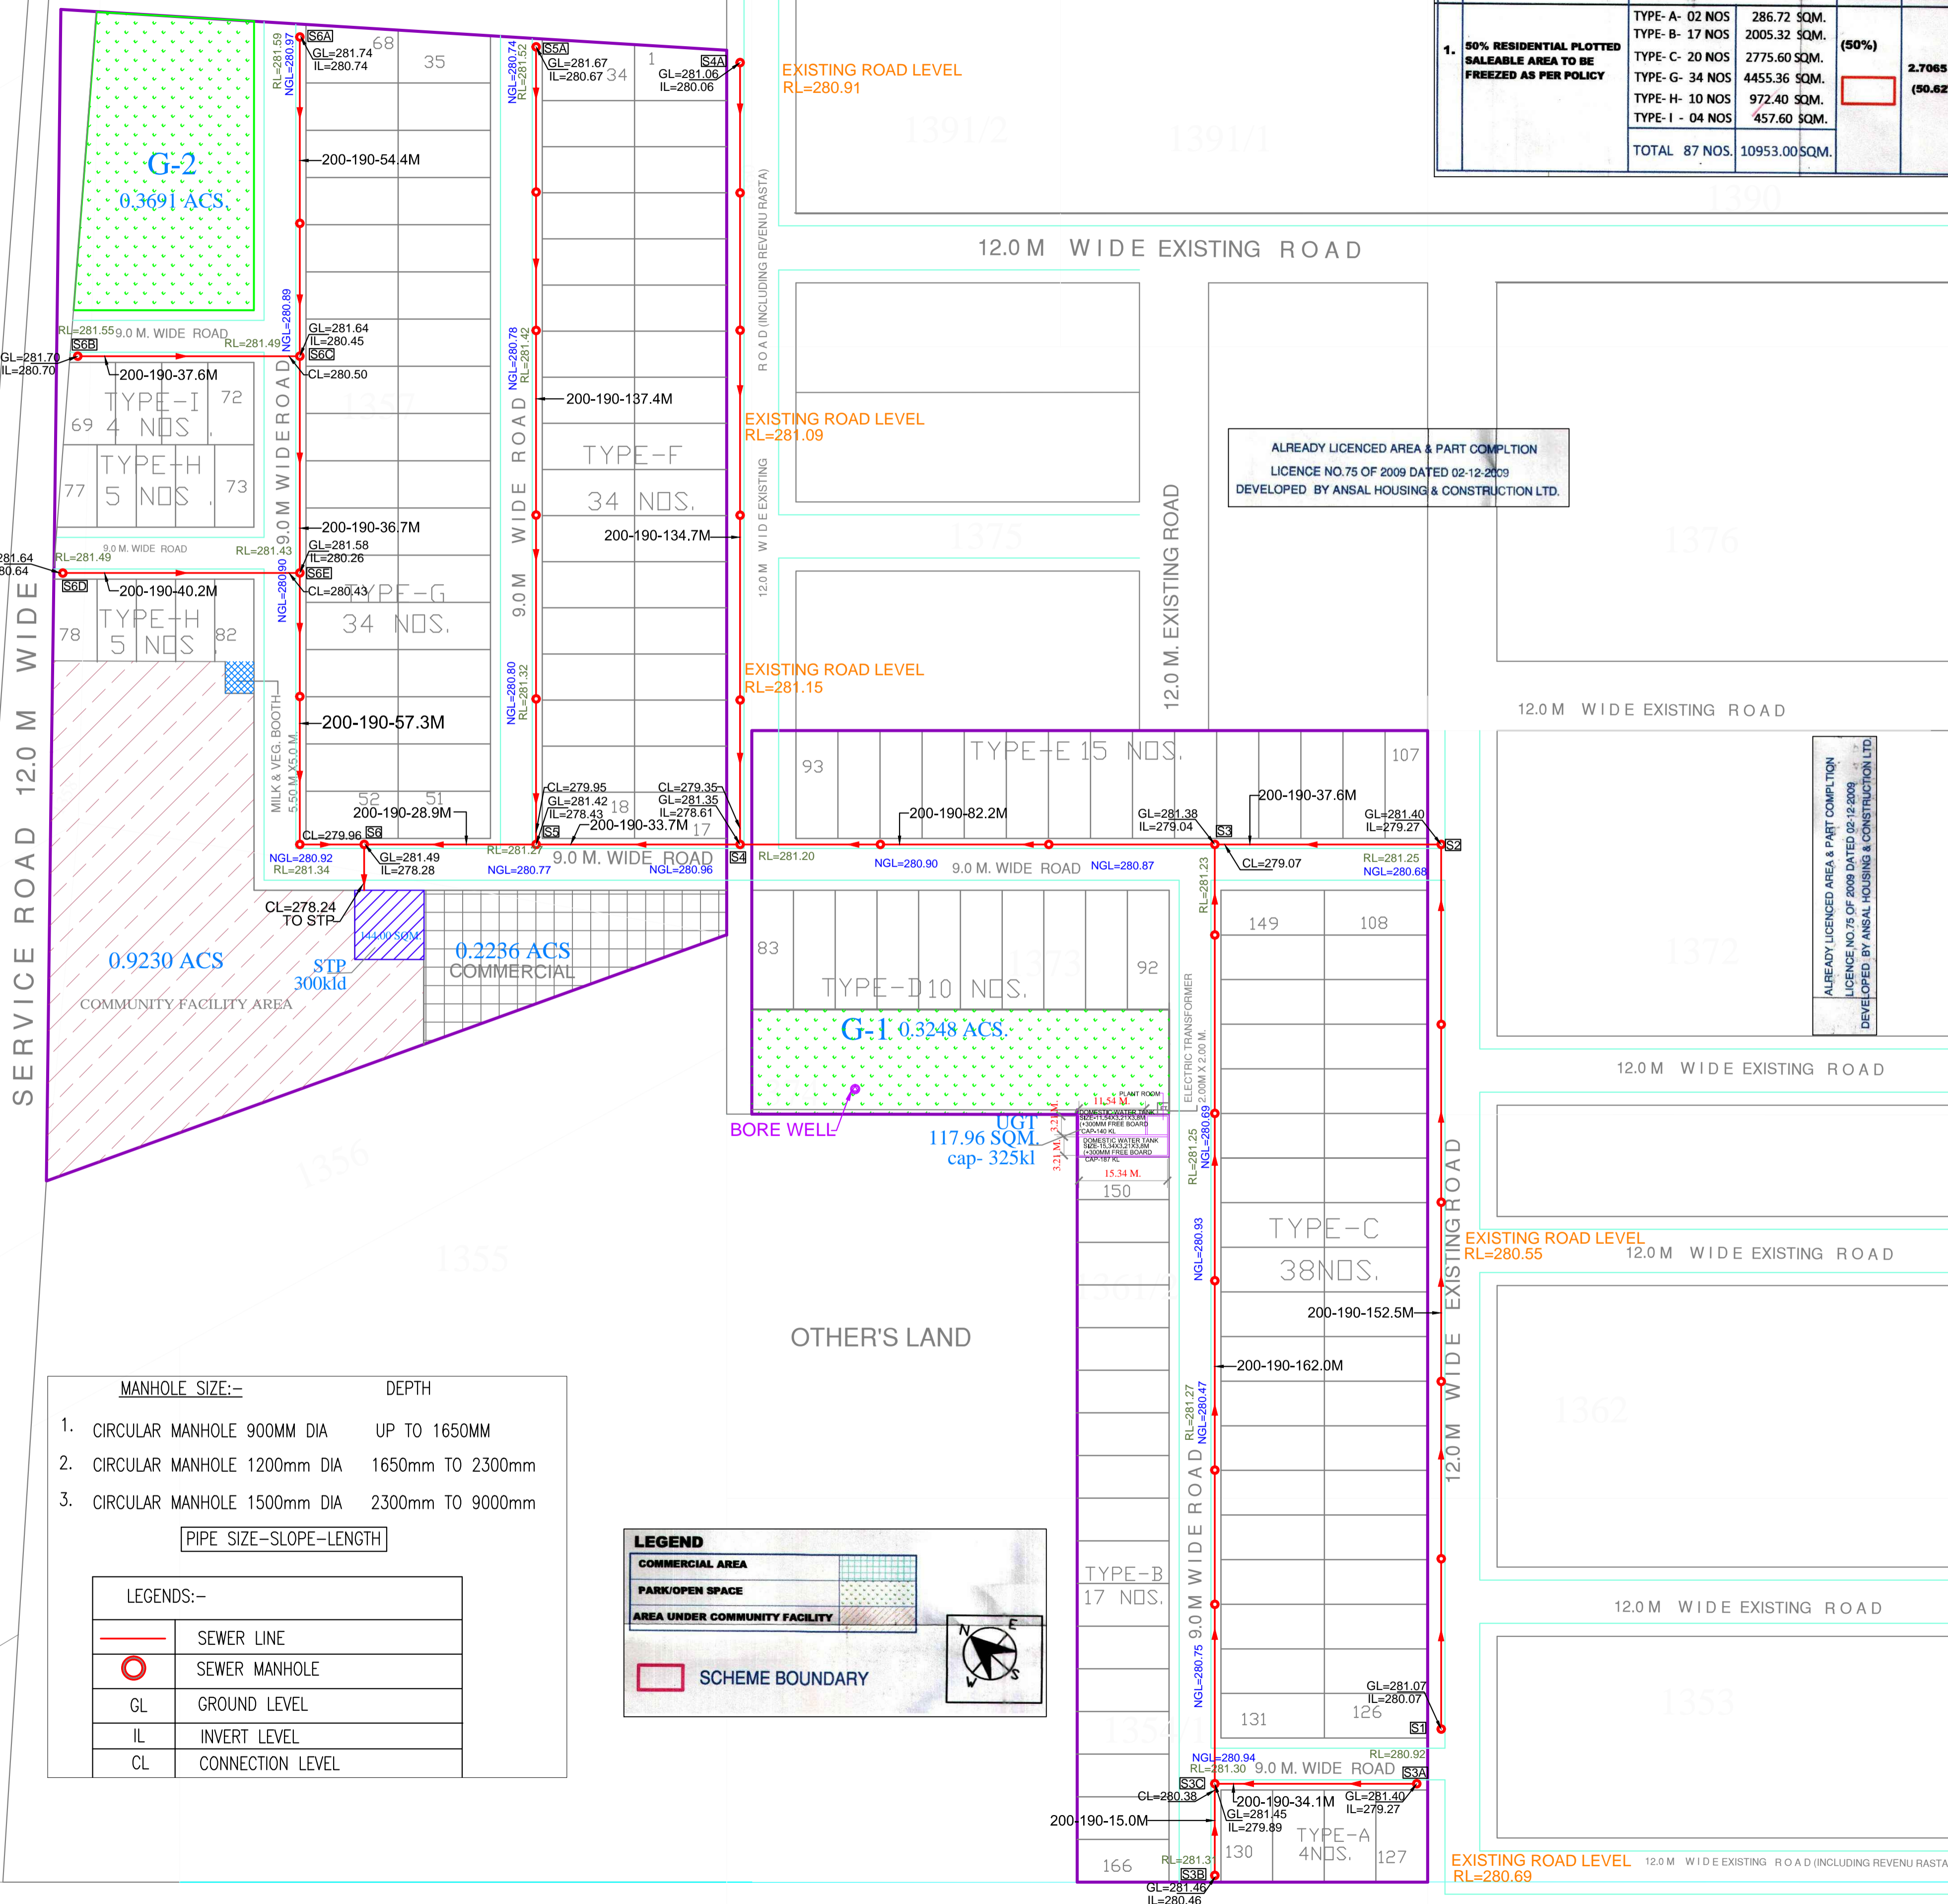

MANHOLE SIZE:-	DEPTH
1. CIRCULAR MANHOLE 900MM DIA	UP TO 1650MM
2. CIRCULAR MANHOLE 1200mm DIA	1650mm TO 2300mm
3. CIRCULAR MANHOLE 1500mm DIA	2300mm TO 9000mm

PIPE SIZE-SLOPE-LENGTH

LEGENDS:-	
—	SEWER LINE
○	SEWER MANHOLE
GL	GROUND LEVEL
IL	INVERT LEVEL
CL	CONNECTION LEVEL

