




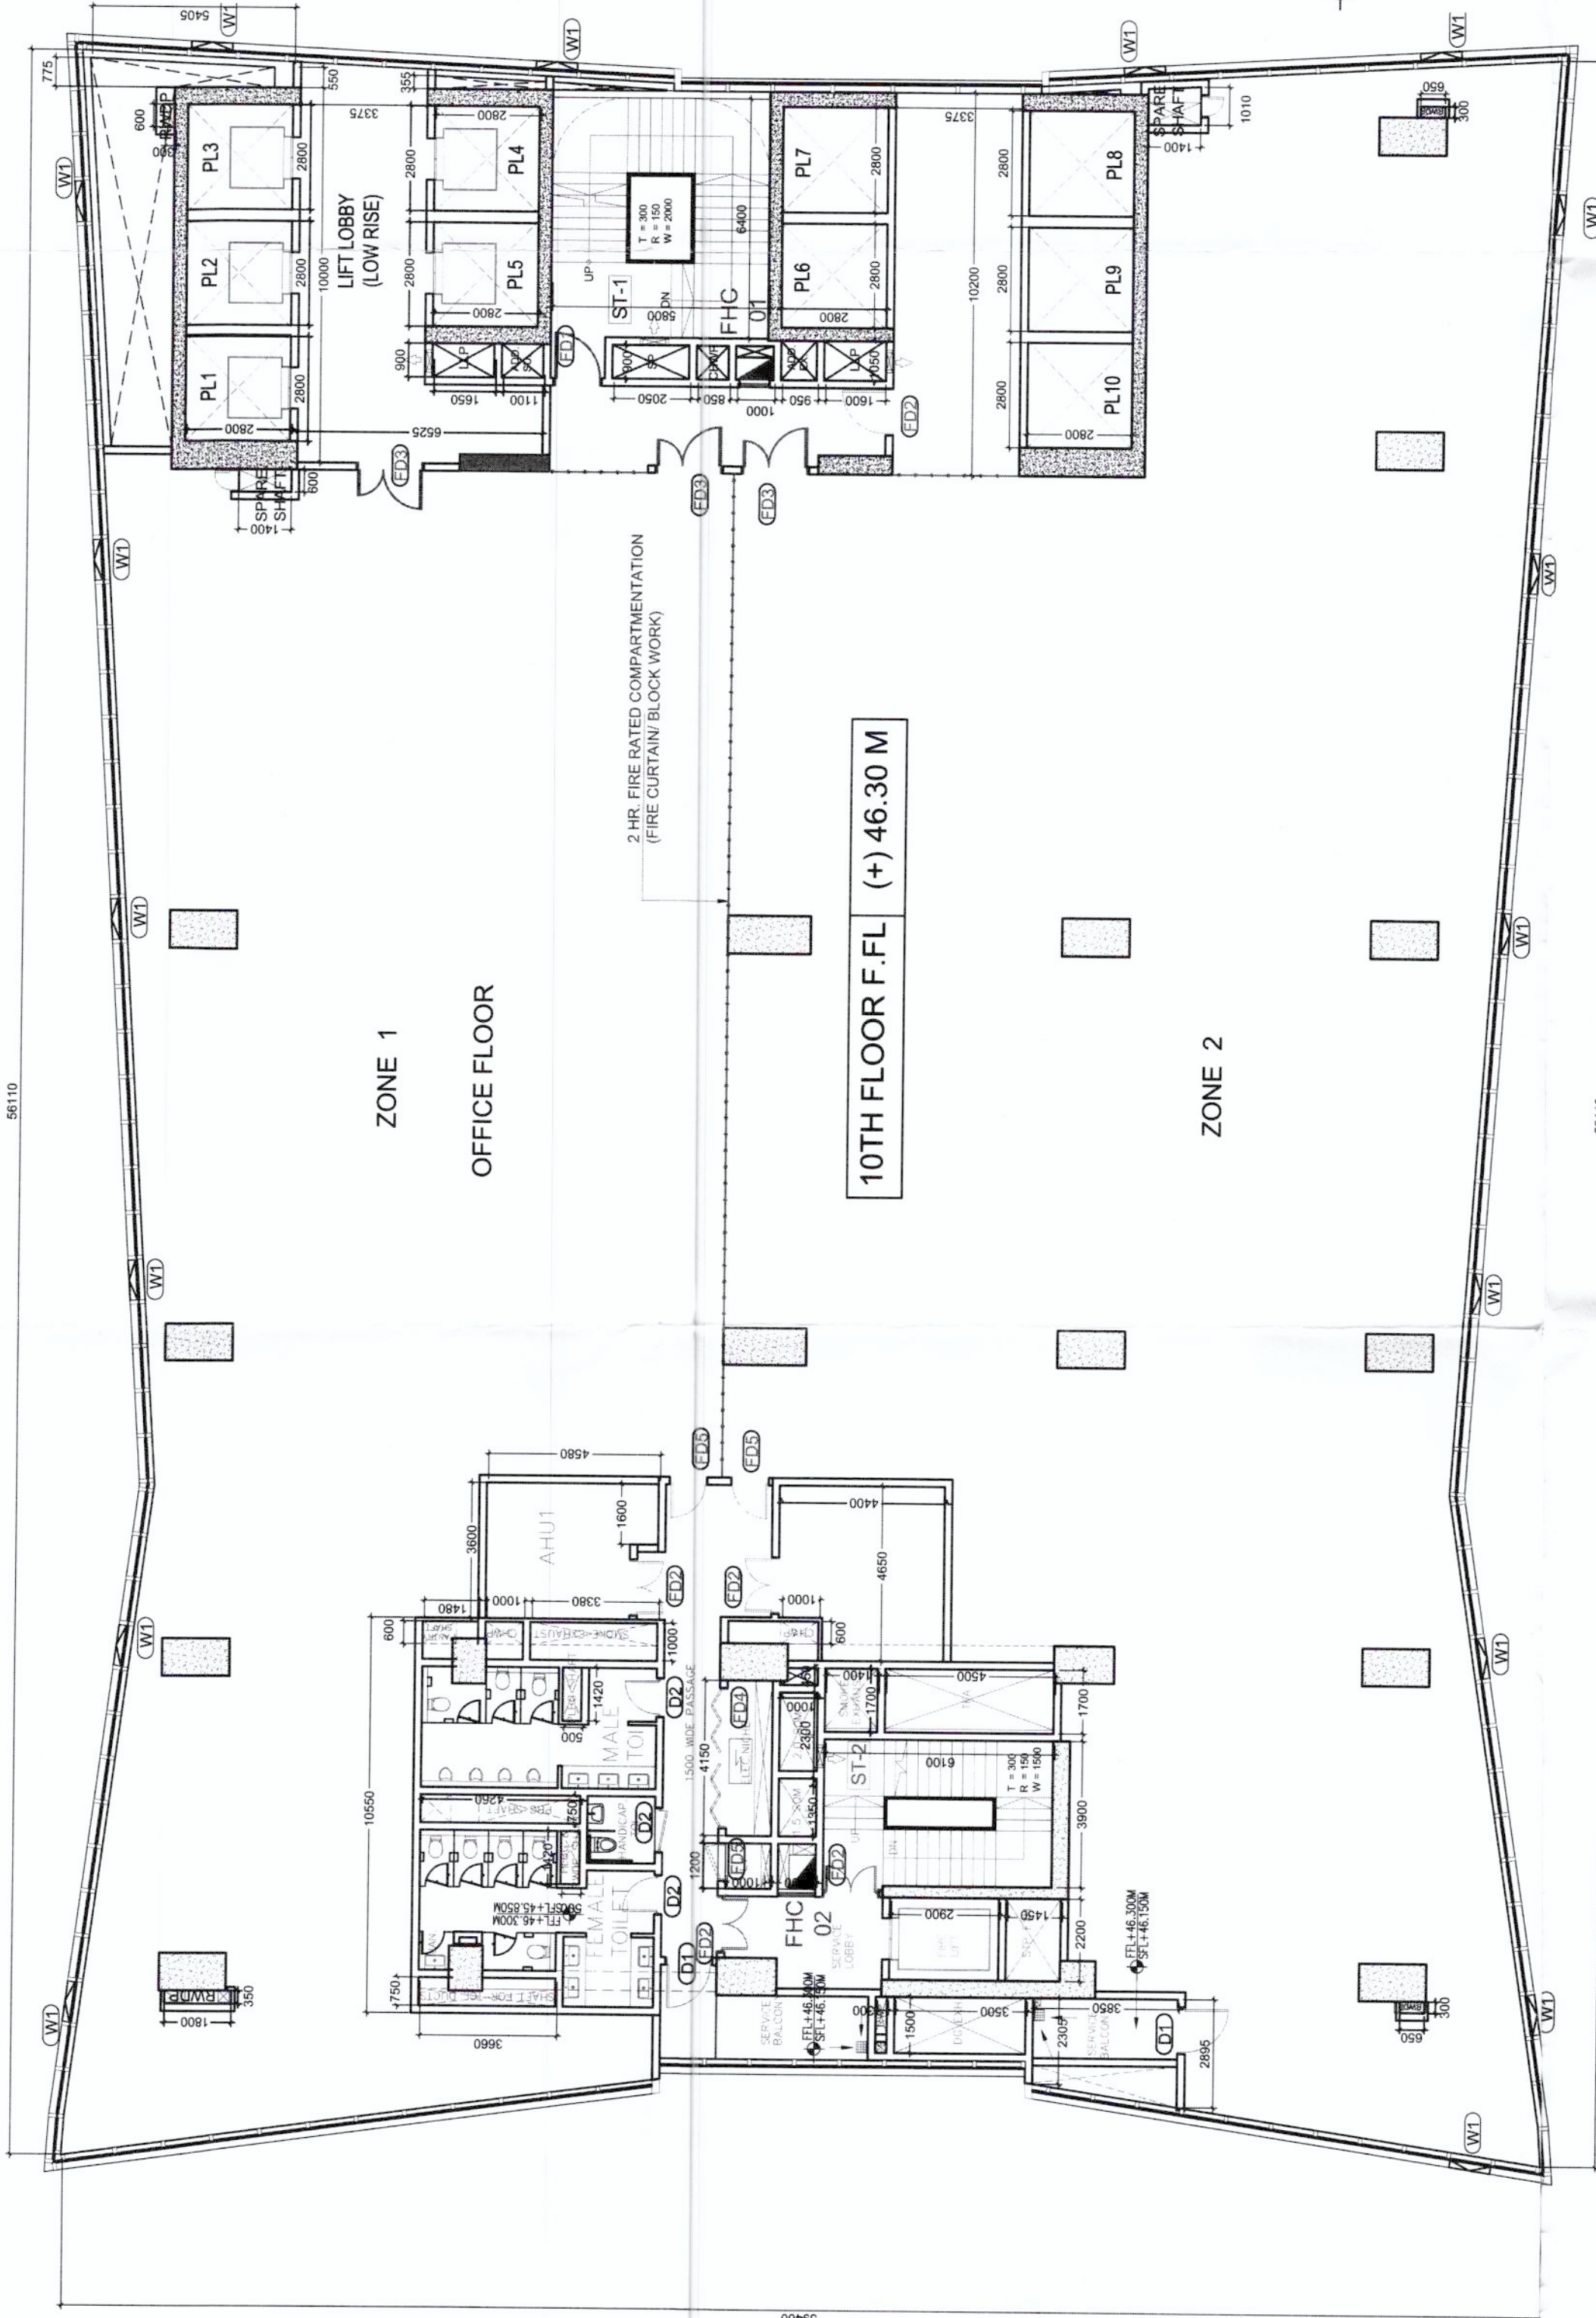


1 LVL 10TH OFFICE FLOOR

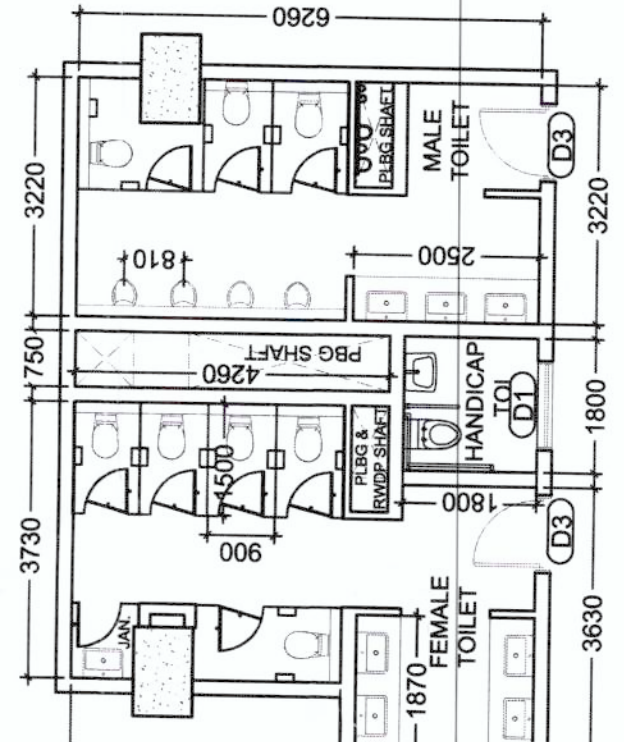

7 TYPICAL TOILET DETAIL  
SCALE 1:100

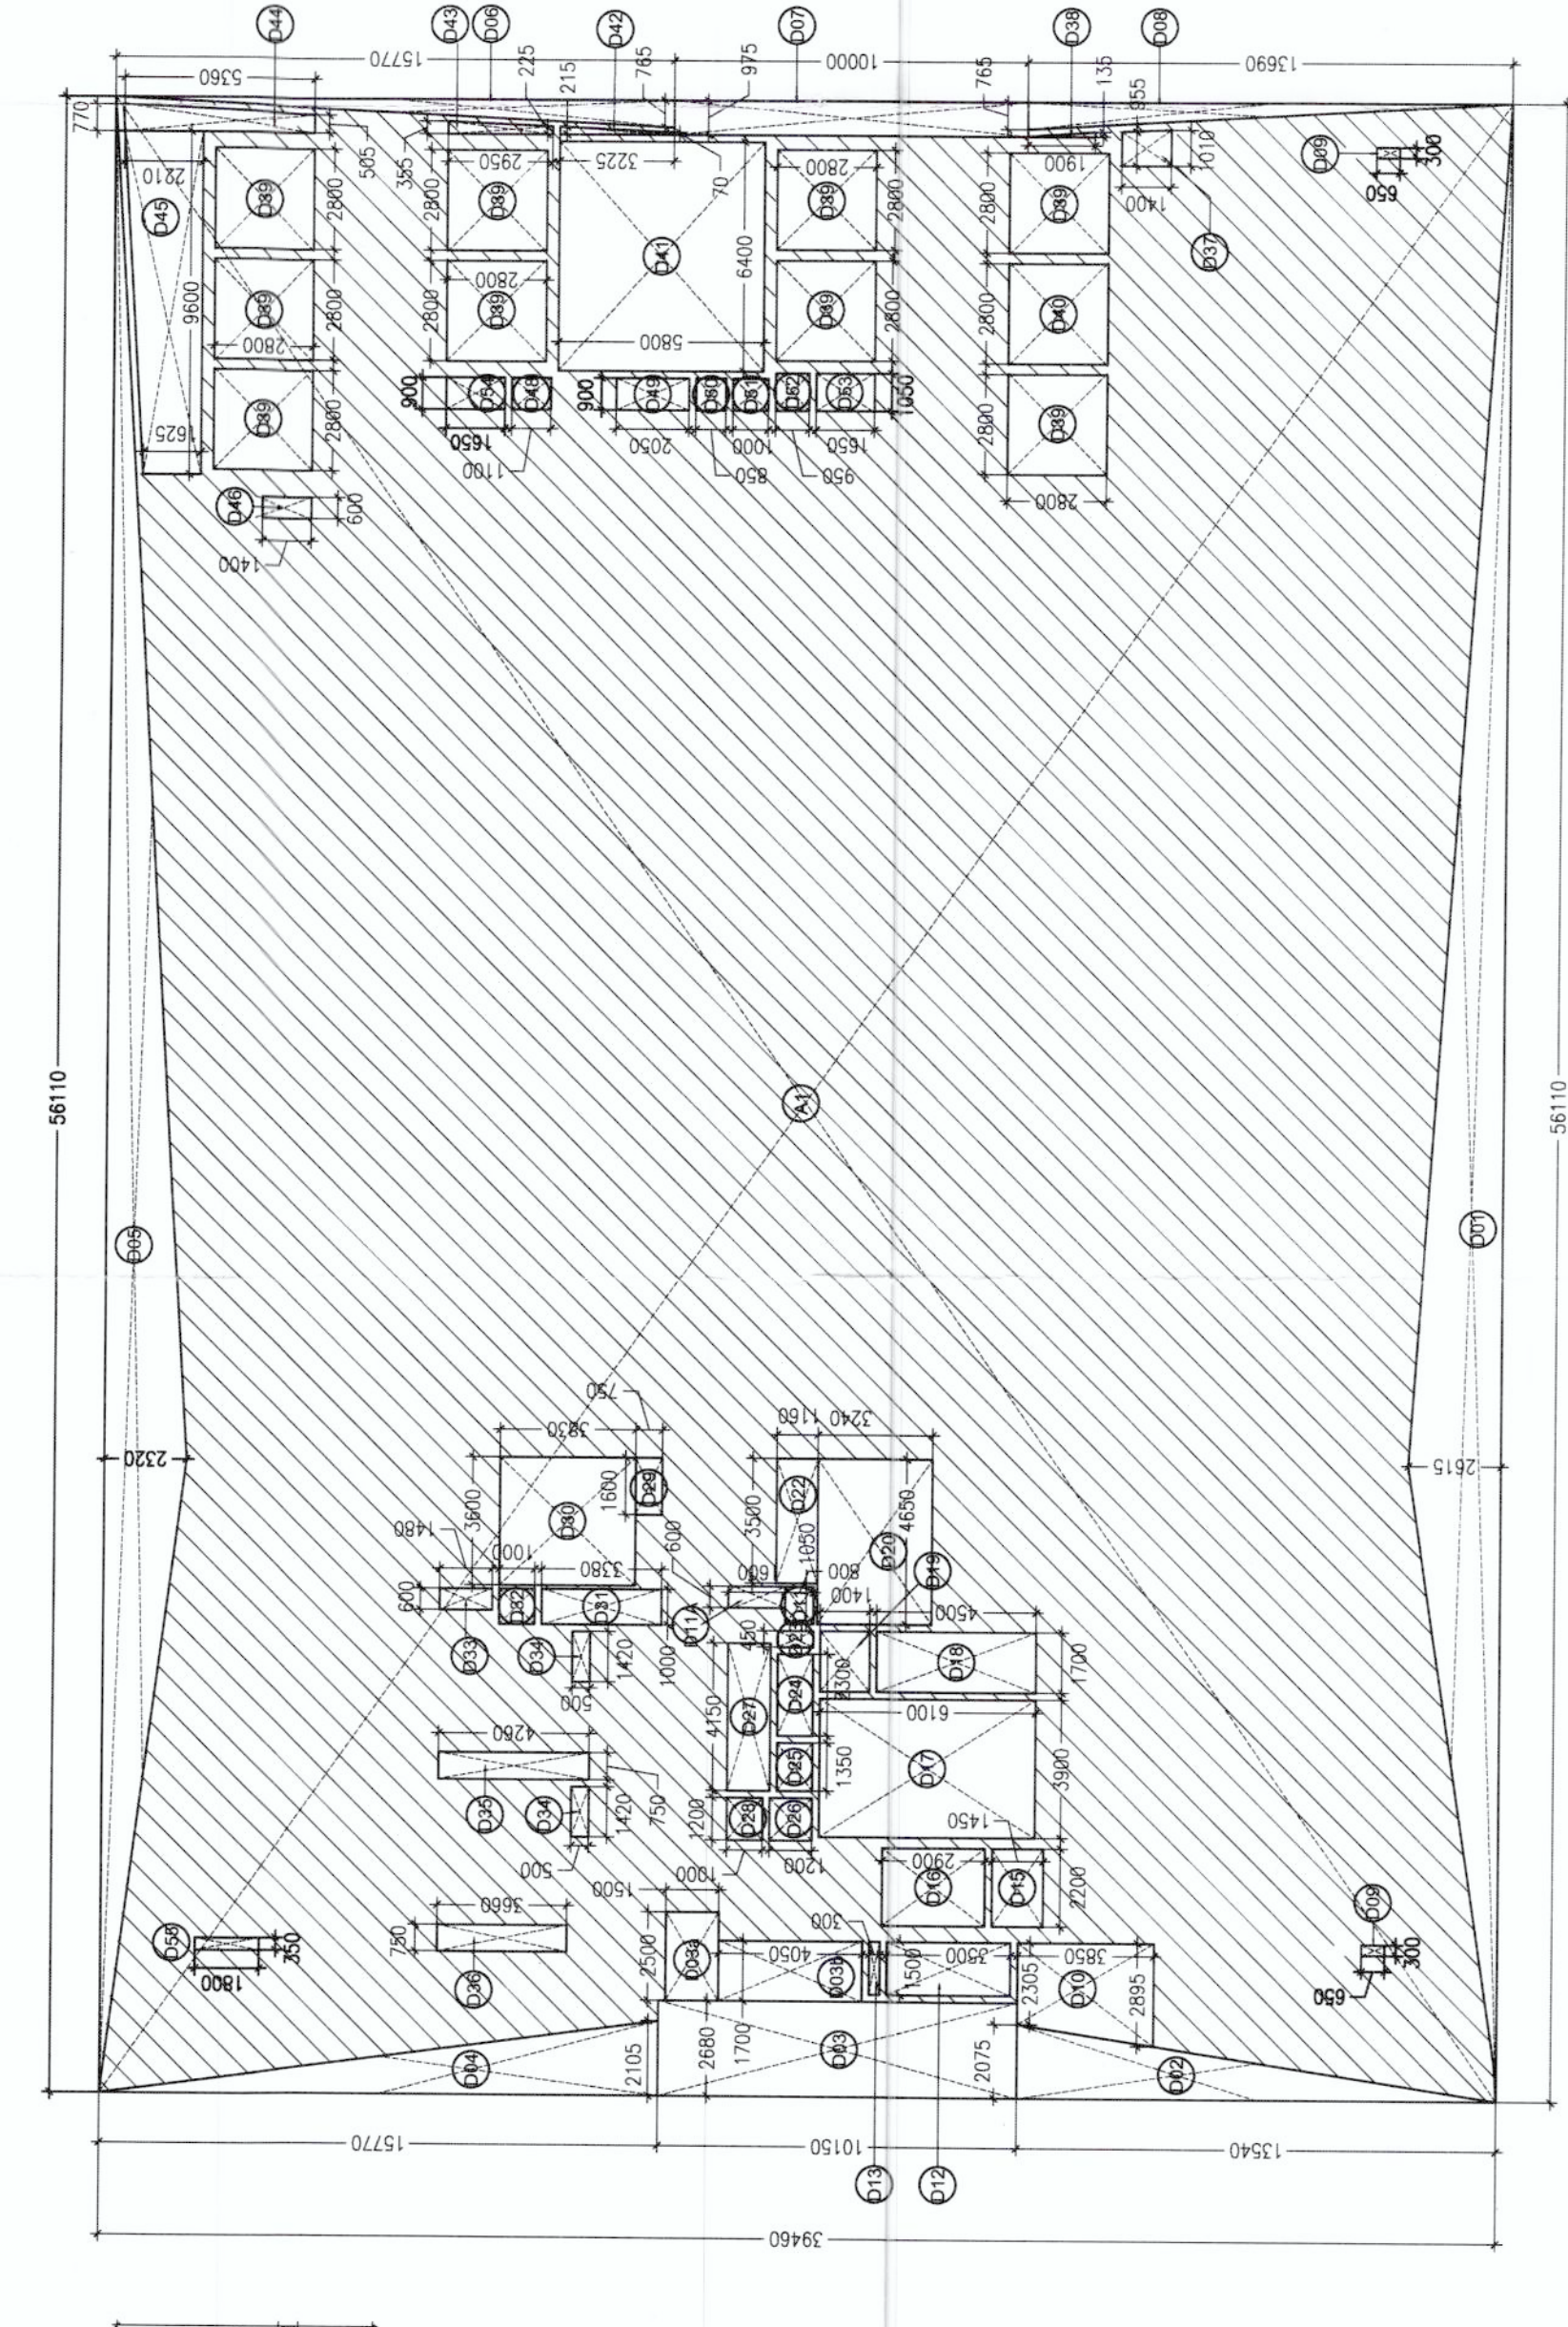

2 FAR AREA DIAGRAM  
SCALE 1:200

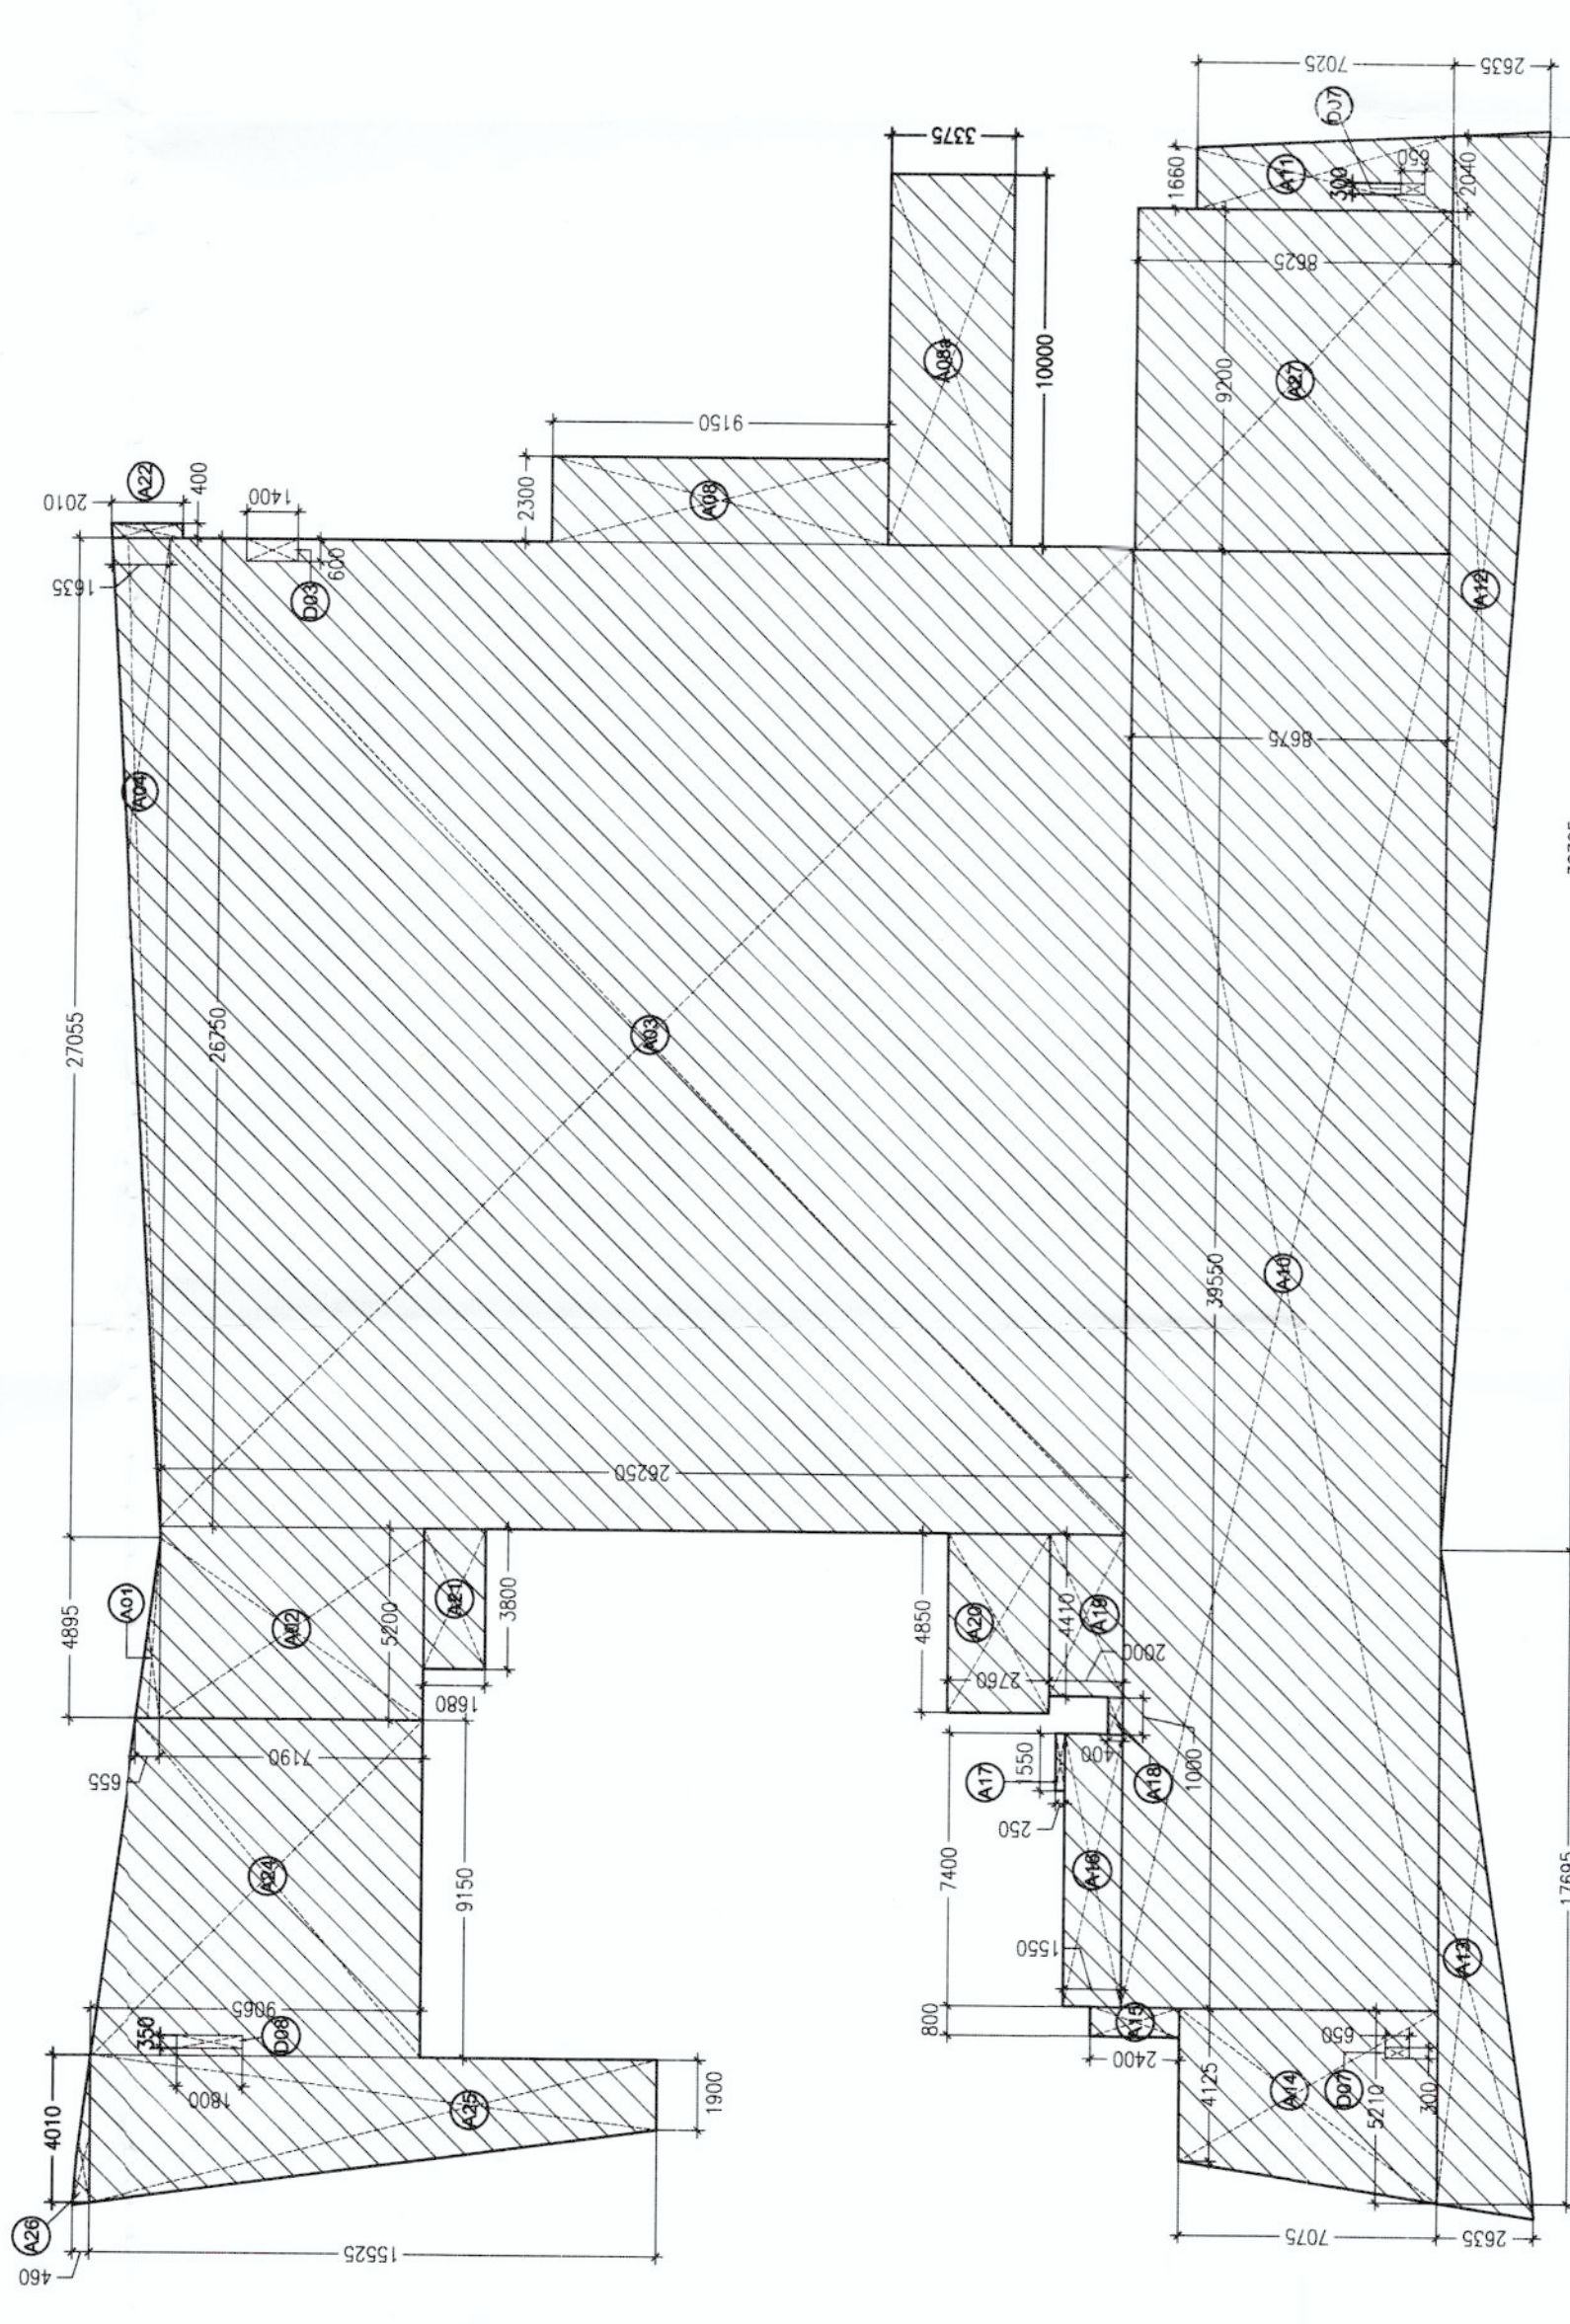

3 CARPET AREA DIAGRAM  
SCALE 1:200

[illegible]

6 TOILET CALCULATION

| JOMB LLOOR OFFICE AREA CALCULATION |                                                                     |                  |                  |                  |                                                                    |                  |                  |                  |             |
|------------------------------------|---------------------------------------------------------------------|------------------|------------------|------------------|--------------------------------------------------------------------|------------------|------------------|------------------|-------------|
| S.NO.                              | NORTH LLOOR OFFICE AREA - TOTAL ADDITION AREA, TOTAL REDUCTION AREA |                  |                  |                  | WEST LLOOR OFFICE AREA - TOTAL ADDITION AREA, TOTAL REDUCTION AREA |                  |                  |                  | AREA (SQ.M) |
|                                    | QUANTITY                                                            | LENGTH X BREADTH | LENGTH X BREADTH | ADDITION         | QUANTITY                                                           | LENGTH X BREADTH | LENGTH X BREADTH | ADDITION         |             |
| A                                  | TOTAL AREA                                                          |                  |                  |                  | TOTAL AREA                                                         |                  |                  |                  | 211.10      |
| S.NO.                              | DESCRIPTION                                                         | QUANTITY         | LENGTH X BREADTH | LENGTH X BREADTH | DESCRIPTION                                                        | QUANTITY         | LENGTH X BREADTH | LENGTH X BREADTH | AREA (SQ.M) |
| 1                                  | D01                                                                 | 1                | 56.110           | 2.615            | Area Triangles                                                     | 1                | 56.110           | 2.615            | 73.364      |
| 2                                  | D02                                                                 | 1                | 113.940          | 2.075            | Area Rectangles                                                    | 1                | 113.940          | 2.075            | 14.048      |
| 3                                  | D03                                                                 | 1                | 10.150           | 2.600            | Area Rectangles                                                    | 1                | 10.150           | 2.600            | 27.202      |
| 4                                  | D04                                                                 | 1                | 1.700            | 4.600            | Area Rectangles                                                    | 1                | 1.700            | 4.600            | 6.950       |
| 5                                  | D05                                                                 | 1                | 15.770           | 2.315            | Area Triangles                                                     | 1                | 15.770           | 2.315            | 36.598      |
| 6                                  | D06                                                                 | 1                | 56.110           | 2.310            | Area Triangles                                                     | 1                | 56.110           | 2.310            | 65.888      |
| 7                                  | D07                                                                 | 1                | 15.770           | 0.765            | Area Triangles                                                     | 1                | 15.770           | 0.765            | 6.032       |
| 8                                  | D08                                                                 | 1                | 10.000           | 0.975            | Area Rectangles                                                    | 1                | 10.000           | 0.975            | 9.750       |
| 9                                  | D09                                                                 | 2                | 3.300            | 0.650            | Area Triangles                                                     | 2                | 3.300            | 0.650            | 4.290       |
| 10                                 | D10                                                                 | 1                | 2.205            | 3.850            | Area Triangles                                                     | 1                | 2.205            | 3.850            | 8.990       |
| 11                                 | D11                                                                 | 1                | 1.050            | 0.800            | Area Rectangles                                                    | 1                | 1.050            | 0.800            | 0.840       |
| 12                                 | D12                                                                 | 1                | 1.500            | 0.300            | Area Rectangles                                                    | 1                | 1.500            | 0.300            | 0.450       |
| 13                                 | D13                                                                 | 1                | 1.500            | 0.300            | Area Rectangles                                                    | 1                | 1.500            | 0.300            | 0.450       |
| 14                                 | D14                                                                 | 1                | 2.000            | 1.450            | Area Rectangles                                                    | 1                | 2.000            | 1.450            | 2.900       |
| 15                                 | D15                                                                 | 1                | 2.000            | 1.450            | Area Rectangles                                                    | 1                | 2.000            | 1.450            | 2.900       |
| 16                                 | D16                                                                 | 1                | 1.700            | 4.500            | Area Rectangles                                                    | 1                | 1.700            | 4.500            | 7.650       |
| 17                                 | D17                                                                 | 1                | 1.700            | 4.500            | Area Rectangles                                                    | 1                | 1.700            | 4.500            | 7.650       |
| 18                                 | D18                                                                 | 1                | 1.700            | 4.500            | Area Rectangles                                                    | 1                | 1.700            | 4.500            | 7.650       |
| 19                                 | D19                                                                 | 1                | 1.700            | 4.500            | Area Rectangles                                                    | 1                | 1.700            | 4.500            | 7.650       |
| 20                                 | D20                                                                 | 1                | 1.700            | 4.500            | Area Rectangles                                                    | 1                | 1.700            | 4.500            | 7.650       |
| 21                                 | D21                                                                 | 1                | 1.700            | 4.500            | Area Rectangles                                                    | 1                | 1.700            | 4.500            | 7.650       |
| 22                                 | D22                                                                 | 1                | 1.700            | 4.500            | Area Rectangles                                                    | 1                | 1.700            | 4.500            | 7.650       |
| 23                                 | D23                                                                 | 1                | 1.700            | 4.500            | Area Rectangles                                                    | 1                | 1.700            | 4.500            | 7.650       |
| 24                                 | D24                                                                 | 1                | 1.700            | 4.500            | Area Rectangles                                                    | 1                | 1.700            | 4.500            | 7.650       |
| 25                                 | D25                                                                 | 1                | 1.700            | 4.500            | Area Rectangles                                                    | 1                | 1.700            | 4.500            | 7.650       |
| 26                                 | D26                                                                 | 1                | 1.700            | 4.500            | Area Rectangles                                                    | 1                | 1.700            | 4.500            | 7.650       |
| 27                                 | D27                                                                 | 1                | 1.700            | 4.500            | Area Rectangles                                                    | 1                | 1.700            | 4.500            | 7.650       |
| 28                                 | D28                                                                 | 1                | 1.700            | 4.500            | Area Rectangles                                                    | 1                | 1.700            | 4.500            | 7.650       |
| 29                                 | D29                                                                 | 1                | 1.700            | 4.500            | Area Rectangles                                                    | 1                | 1.700            | 4.500            | 7.650       |
| 30                                 | D30                                                                 | 1                | 1.700            | 4.500            | Area Rectangles                                                    | 1                | 1.700            | 4.500            | 7.650       |
| 31                                 | D31                                                                 | 1                | 1.700            | 4.500            | Area Rectangles                                                    | 1                | 1.700            | 4.500            | 7.650       |
| 32                                 | D32                                                                 | 1                | 1.700            | 4.500            | Area Rectangles                                                    | 1                | 1.700            | 4.500            | 7.650       |
| 33                                 | D33                                                                 | 1                | 1.700            | 4.500            | Area Rectangles                                                    | 1                | 1.700            | 4.500            | 7.650       |
| 34                                 | D34                                                                 | 1                | 1.700            | 4.500            | Area Rectangles                                                    | 1                | 1.700            | 4.500            | 7.650       |
| 35                                 | D35                                                                 | 1                | 1.700            | 4.500            | Area Rectangles                                                    | 1                | 1.700            | 4.500            | 7.650       |
| 36                                 | D36                                                                 | 1                | 1.700            | 4.500            | Area Rectangles                                                    | 1                | 1.700            | 4.500            | 7.650       |
| 37                                 | D37                                                                 | 1                | 1.700            | 4.500            | Area Rectangles                                                    | 1                | 1.700            | 4.500            | 7.650       |
| 38                                 | D38                                                                 | 1                | 1.700            | 4.500            | Area Rectangles                                                    | 1                | 1.700            | 4.500            | 7.650       |
| 39                                 | D39                                                                 | 9                | 2.800            | 2.800            | Area Rectangles                                                    | 9                | 2.800            | 2.800            | 70.560      |
| 40                                 | D40                                                                 | 1                | 2.800            | 2.800            | Area Rectangles                                                    | 1                | 2.800            | 2.800            | 7.840       |
| 41                                 | D41                                                                 | 1                | 6.400            | 5.800            | Area Rectangles                                                    | 1                | 6.400            | 5.800            | 37.120      |
| 42                                 | D42                                                                 | 1                | 0.070            | 0.315            | Area Rectangles                                                    | 1                | 0.070            | 0.315            | 0.040       |
| 43                                 | D43                                                                 | 1                | 0.070            | 0.315            | Area Rectangles                                                    | 1                | 0.070            | 0.315            | 0.040       |
| 44                                 | D44                                                                 | 1                | 0.070            | 0.315            | Area Rectangles                                                    | 1                | 0.070            | 0.315            | 0.040       |
| 99                                 | D99                                                                 | 1                | 0.070            | 0.315            | Area Rectangles                                                    | 1                | 0.070            | 0.315            | 0.040       |
| 100                                | D100                                                                | 1                | 0.070            | 0.315            | Area Rectangles                                                    | 1                | 0.070            | 0.315            | 0.040       |
| 101                                | D101                                                                | 1                | 0.070            | 0.315            | Area Rectangles                                                    | 1                | 0.070            | 0.315            | 0.040       |
| 102                                | D102                                                                | 1                | 0.070            | 0.315            | Area Rectangles                                                    | 1                | 0.070            | 0.315            | 0.040       |
| 103                                | D103                                                                | 1                | 0.070            | 0.315            | Area Rectangles                                                    | 1                | 0.070            | 0.315            | 0.040       |
| 104                                | D104                                                                | 1                | 0.070            | 0.315            | Area Rectangles                                                    | 1                | 0.070            | 0.315            | 0.040       |
| 105                                | D105                                                                | 1                | 0.070            | 0.315            | Area Rectangles                                                    | 1                | 0.070            | 0.315            | 0.040       |
| 106                                | D106                                                                | 1                | 0.070            | 0.315            | Area Rectangles                                                    | 1                | 0.070            | 0.315            | 0.040       |
| 107                                | D107                                                                | 1                | 0.070            | 0.315            | Area Rectangles                                                    | 1                | 0.070            | 0.315            | 0.040       |
| 108                                | D108                                                                | 1                | 0.070            | 0.315            | Area Rectangles                                                    | 1                | 0.070            | 0.315            | 0.040       |
| 109                                | D109                                                                | 1                | 0.070            | 0.315            | Area Rectangles                                                    | 1                | 0.070            | 0.315            | 0.040       |
| 110                                | D110                                                                | 1                | 0.070            | 0.315            | Area Rectangles                                                    | 1                | 0.070            | 0.315            | 0.040       |
| 111                                | D111                                                                | 1                | 0.070            | 0.315            | Area Rectangles                                                    | 1                | 0.070            | 0.315            | 0.040       |
| 112                                | D112                                                                | 1                | 0.070            | 0.315            | Area Rectangles                                                    | 1                | 0.070            | 0.315            | 0.040       |
| 113                                | D113                                                                | 1                | 0.070            | 0.315            | Area Rectangles                                                    | 1                | 0.070            | 0.315            | 0.040       |
| 114                                | D114                                                                | 1                | 0.070            | 0.315            | Area Rectangles                                                    | 1                | 0.070            | 0.315            | 0.040       |
| 115                                | D115                                                                | 1                | 0.070            | 0.315            | Area Rectangles                                                    | 1                | 0.070            | 0.315            | 0.040       |
| 116                                | D116                                                                | 1                | 0.070            | 0.315            | Area Rectangles                                                    | 1                | 0.070            | 0.315            | 0.040       |
| 117                                | D117                                                                | 1                | 0.070            | 0.315            | Area Rectangles                                                    | 1                | 0.070            | 0.315            | 0.040       |
| 118                                | D118                                                                | 1                | 0.070            | 0.315            | Area Rectangles                                                    | 1                | 0.070            | 0.315            | 0.040       |
| 119                                | D119                                                                | 1                | 0.070            | 0.315            | Area Rectangles                                                    | 1                | 0.070            | 0.315            | 0.040       |
| 120                                | D120                                                                | 1                | 0.070            | 0.315            | Area Rectangles                                                    | 1                | 0.070            | 0.315            | 0.040       |
| 121                                | D121                                                                | 1                | 0.070            | 0.315            | Area Rectangles                                                    | 1                | 0.070            | 0.315            | 0.040       |
| 122                                | D122                                                                | 1                | 0.070            | 0.315            | Area Rectangles                                                    | 1                | 0.070            | 0.315            | 0.040       |
| 123                                | D123                                                                | 1                | 0.070            | 0.315            | Area Rectangles                                                    | 1                | 0.070            | 0.315            | 0.040       |
| 124                                | D124                                                                | 1                | 0.070            | 0.315            | Area Rectangles                                                    | 1                | 0.070            | 0.315            | 0.040       |
| 125                                | D125                                                                | 1                | 0.070            | 0.315            | Area Rectangles                                                    | 1                | 0.070            | 0.315            | 0.040       |
| 126                                | D126                                                                | 1                | 0.070            | 0.315            | Area Rectangles                                                    | 1                | 0.070            | 0.315            | 0.040       |
| 127                                | D127                                                                | 1                | 0.070            | 0.315            | Area Rectangles                                                    | 1                | 0.070            | 0.315            | 0.040       |
| 128                                | D128                                                                | 1                | 0.070            | 0.315            | Area Rectangles                                                    | 1                | 0.070            | 0.315            | 0.040       |
| 129                                | D129                                                                | 1                | 0.070            | 0.315            | Area Rectangles                                                    | 1                | 0.070            | 0.315            | 0.040       |
| 130                                | D130                                                                | 1                | 0.070            | 0.315            | Area Rectangles                                                    | 1                | 0.070            | 0.315            | 0.040       |
| 131                                | D131                                                                | 1                | 0.070            | 0.315            | Area Rectangles                                                    | 1                | 0.070            | 0.315            | 0.040       |
| 132                                | D132                                                                | 1                | 0.070            | 0.315            | Area Rectangles                                                    | 1                | 0.070            | 0.315            | 0.040       |
| 133                                | D133                                                                | 1                | 0.070            | 0.315            | Area Rectangles                                                    | 1                | 0.070            | 0.315            | 0.040       |
| 134                                | D134                                                                | 1                | 0.070            | 0.315            | Area Rectangles                                                    | 1                | 0.070            | 0.315            | 0.040       |
| 135                                | D135                                                                | 1                | 0.070            | 0.315            | Area Rectangles                                                    | 1                | 0.070            | 0.315            | 0.040       |
| 136                                | D136                                                                | 1                | 0.070            | 0.315            | Area Rectangles                                                    | 1                | 0.070            | 0.315            | 0.040       |
| 137                                | D                                                                   |                  |                  |                  |                                                                    |                  |                  |                  |             |

4 F.A.R. CALCULATION

| 10TH FLOOR AREA DATA SUMMARY |             |          |            |           |            |                               |                               |             |         |
|------------------------------|-------------|----------|------------|-----------|------------|-------------------------------|-------------------------------|-------------|---------|
| S.NO.                        | DESCRIPTION | QUANTITY | LENGTH (M) | WIDTH (M) | HEIGHT (M) | AREA (SQ.M)                   | FORMULA                       | AREA (SQ.M) | REMARKS |
| 1                            | A1          | 1        | 4.885      | 0.655     |            | Area Triangles = 1/2 x b x h  | Area Rectangles = 1/2 x b x h | 1.60        |         |
| 2                            | A2          | 1        | 5.00       | 7.000     |            | Area Rectangles = 1/2 x b x h | Area Rectangles = 1/2 x b x h | 37.388      |         |
| 3                            | A3          | 1        | 28.250     | 36.750    |            | Area Triangles = 1/2 x b x h  | Area Triangles = 1/2 x b x h  | 702.188     |         |
| 4                            | A4          | 2        | 1.515      | 27.555    |            | Area Rectangles = 1/2 x b x h | Area Rectangles = 1/2 x b x h | 21.217      |         |
| 5                            | A5          | 1        | 9.150      | 2.900     |            | Area Rectangles = 1/2 x b x h | Area Rectangles = 1/2 x b x h | 21.545      |         |
| 6                            | A6          | 1        | 3.975      | 10.000    |            | Area Rectangles = 1/2 x b x h | Area Rectangles = 1/2 x b x h | 31.750      |         |
| 7                            | A10         | 1        | 1.600      | 7.025     |            | Area Rectangles = 1/2 x b x h | Area Rectangles = 1/2 x b x h | 34.596      |         |
| 8                            | A11         | 1        | 2.635      | 8.875     |            | Area Rectangles = 1/2 x b x h | Area Rectangles = 1/2 x b x h | 12.996      |         |
| 9                            | A12         | 1        | 2.635      | 38.195    |            | Area Triangles = 1/2 x b x h  | Area Triangles = 1/2 x b x h  | 50.467      |         |
| 10                           | A13         | 1        | 4.125      | 21.075    |            | Area Triangles = 1/2 x b x h  | Area Triangles = 1/2 x b x h  | 24.130      |         |
| 11                           | A14         | 1        | 0.860      | 7.000     |            | Area Rectangles = 1/2 x b x h | Area Rectangles = 1/2 x b x h | 30.213      |         |
| 12                           | A15         | 1        | 7.400      | 1.550     |            | Area Rectangles = 1/2 x b x h | Area Rectangles = 1/2 x b x h | 13.470      |         |
| 13                           | A17         | 1        | 0.250      | 1.500     |            | Area Rectangles = 1/2 x b x h | Area Rectangles = 1/2 x b x h | 0.388       |         |
| 14                           | A18         | 1        | 0.250      | 1.500     |            | Area Rectangles = 1/2 x b x h | Area Rectangles = 1/2 x b x h | 0.388       |         |
| 15                           | A19         | 1        | 4.410      | 2.000     |            | Area Rectangles = 1/2 x b x h | Area Rectangles = 1/2 x b x h | 8.820       |         |
| 16                           | A20         | 1        | 2.760      | 4.850     |            | Area Rectangles = 1/2 x b x h | Area Rectangles = 1/2 x b x h | 13.358      |         |
| 17                           | A21         | 1        | 0.000      | 2.000     |            | Area Rectangles = 1/2 x b x h | Area Rectangles = 1/2 x b x h | 0.000       |         |
| 18                           | A22         | 1        | 0.000      | 2.000     |            | Area Rectangles = 1/2 x b x h | Area Rectangles = 1/2 x b x h | 0.000       |         |
| 20                           | A24         | 1        | 0.605      | 7.845     |            | Area Triangles = 1/2 x b x h  | Area Triangles = 1/2 x b x h  | 77.763      |         |
| 21                           | A25         | 1        | 1.900      | 40.125    |            | Area Triangles = 1/2 x b x h  | Area Triangles = 1/2 x b x h  | 49.676      |         |
| 22                           | A26         | 1        | 0.615      | 15.525    |            | Area Triangles = 1/2 x b x h  | Area Triangles = 1/2 x b x h  | 1.050       |         |
| 23                           | A27         | 1        | 0.525      | 8.825     |            | Area Rectangles = 1/2 x b x h | Area Rectangles = 1/2 x b x h | 1.500       |         |
| TOTAL AREA                   |             |          |            |           |            |                               |                               | 1592.844    |         |
| S.NO.                        | DESCRIPTION | QUANTITY | LENGTH (M) | WIDTH (M) | HEIGHT (M) | AREA (SQ.M)                   | FORMULA                       | AREA (SQ.M) | REMARKS |
| 1                            | D1          | 2        | 0.500      | 0.500     |            | Area Rectangles = 1/2 x b x h | Area Rectangles = 1/2 x b x h | 0.500       |         |
| 2                            | D2          | 2        | 0.500      | 0.500     |            | Area Rectangles = 1/2 x b x h | Area Rectangles = 1/2 x b x h | 0.500       |         |
| 3                            | D3          | 2        | 0.500      | 0.500     |            | Area Rectangles = 1/2 x b x h | Area Rectangles = 1/2 x b x h | 0.500       |         |
| 4                            | D4          | 2        | 0.500      | 0.500     |            | Area Rectangles = 1/2 x b x h | Area Rectangles = 1/2 x b x h | 0.500       |         |
| 5                            | D5          | 2        | 0.500      | 0.500     |            | Area Rectangles = 1/2 x b x h | Area Rectangles = 1/2 x b x h | 0.500       |         |
| 6                            | D6          | 2        | 0.500      | 0.500     |            | Area Rectangles = 1/2 x b x h | Area Rectangles = 1/2 x b x h | 0.500       |         |
| 7                            | D7          | 2        | 0.500      | 0.500     |            | Area Rectangles = 1/2 x b x h | Area Rectangles = 1/2 x b x h | 0.500       |         |
| 8                            | D8          | 2        | 0.500      | 0.500     |            | Area Rectangles = 1/2 x b x h | Area Rectangles = 1/2 x b x h | 0.500       |         |
| 9                            | D9          | 2        | 0.500      | 0.500     |            | Area Rectangles = 1/2 x b x h | Area Rectangles = 1/2 x b x h | 0.500       |         |
| 100                          | D100        | 2        | 0.500      | 0.500     |            | Area Rectangles = 1/2 x b x h | Area Rectangles = 1/2 x b x h | 0.500       |         |
| TOTAL FLOOR AREA             |             |          |            |           |            |                               |                               | 152.71M     |         |

5 CARPET AREA CALCULATION

ARCHITECT:  
**DESIGN FORUM  
INTERNATIONAL**  
K-47, KAILASH COLONY,  
NEW DELHI  
TEL.: 011-46556690

**STRUCTURE CONSULTANT:**  
**VINTECH CONSULTANTS**  
C-35, PAMPOSH ENCLAVE, GREATER KAILASH  
NEW DELHI, DELHI 110048

**MEP CONSULTANT:**  
**SANELAC CONSULTANTS PVT LTD**  
C-68/2, Okhla Industrial Area, Phase II,  
New Delhi-110020

**NOTES:**

1. ALL DIMENSIONS ARE IN MM.
2. GATE AND BOUNDARY WALL SHALL BE AS PER STANDARD DESIGN.
3. ALL SERVICES ARE PROVIDED IN ENTIRE BUILDING INCLUDING BASEMENT FLOOR.
4. RAIN WATER HARVESTING SYSTEM WILL BE PROVIDED AS PER APPLICABLE NORMS.
5. 100% POWER BACK UP WILL BE PROVIDED FOR LIFTS & ESSENTIAL SERVICE AREAS.
6. DISABLED RAMP @ 1:12 SLOPE WITH 900MM HIGH RAILING.
7. ALL BUILDINGS ARE MECHANICALLY VENTILATED AND FULLY CONDITIONED.

1000

BUILDING PLAN OF COMMERCIAL COLONY  
MEASURING 4.18 ACRES (LICENCE NO. 197 OF 2003  
DATED 05-12-2008) IN SECTOR 06, GURGAON  
MANESAR URBAN COMPLEX, BEING DEVELOPED BY  
M/S R. C. SOOD & CO.  
C/O ADVANCE INDIA PROJECTS LIMITED,  
THE MASTERPIECE, GOLF COURSE ROAD,  
SECTOR 54, GURUGRAM - 122002, HARYANA, INDIA  
ARCHITECT'S SIGNATURE:

ARCHITECT'S SIGNATURE:

---

1

10 FLOOR PLAN

DRAWING NO.

SCALE:-  
AS MENTIONED