



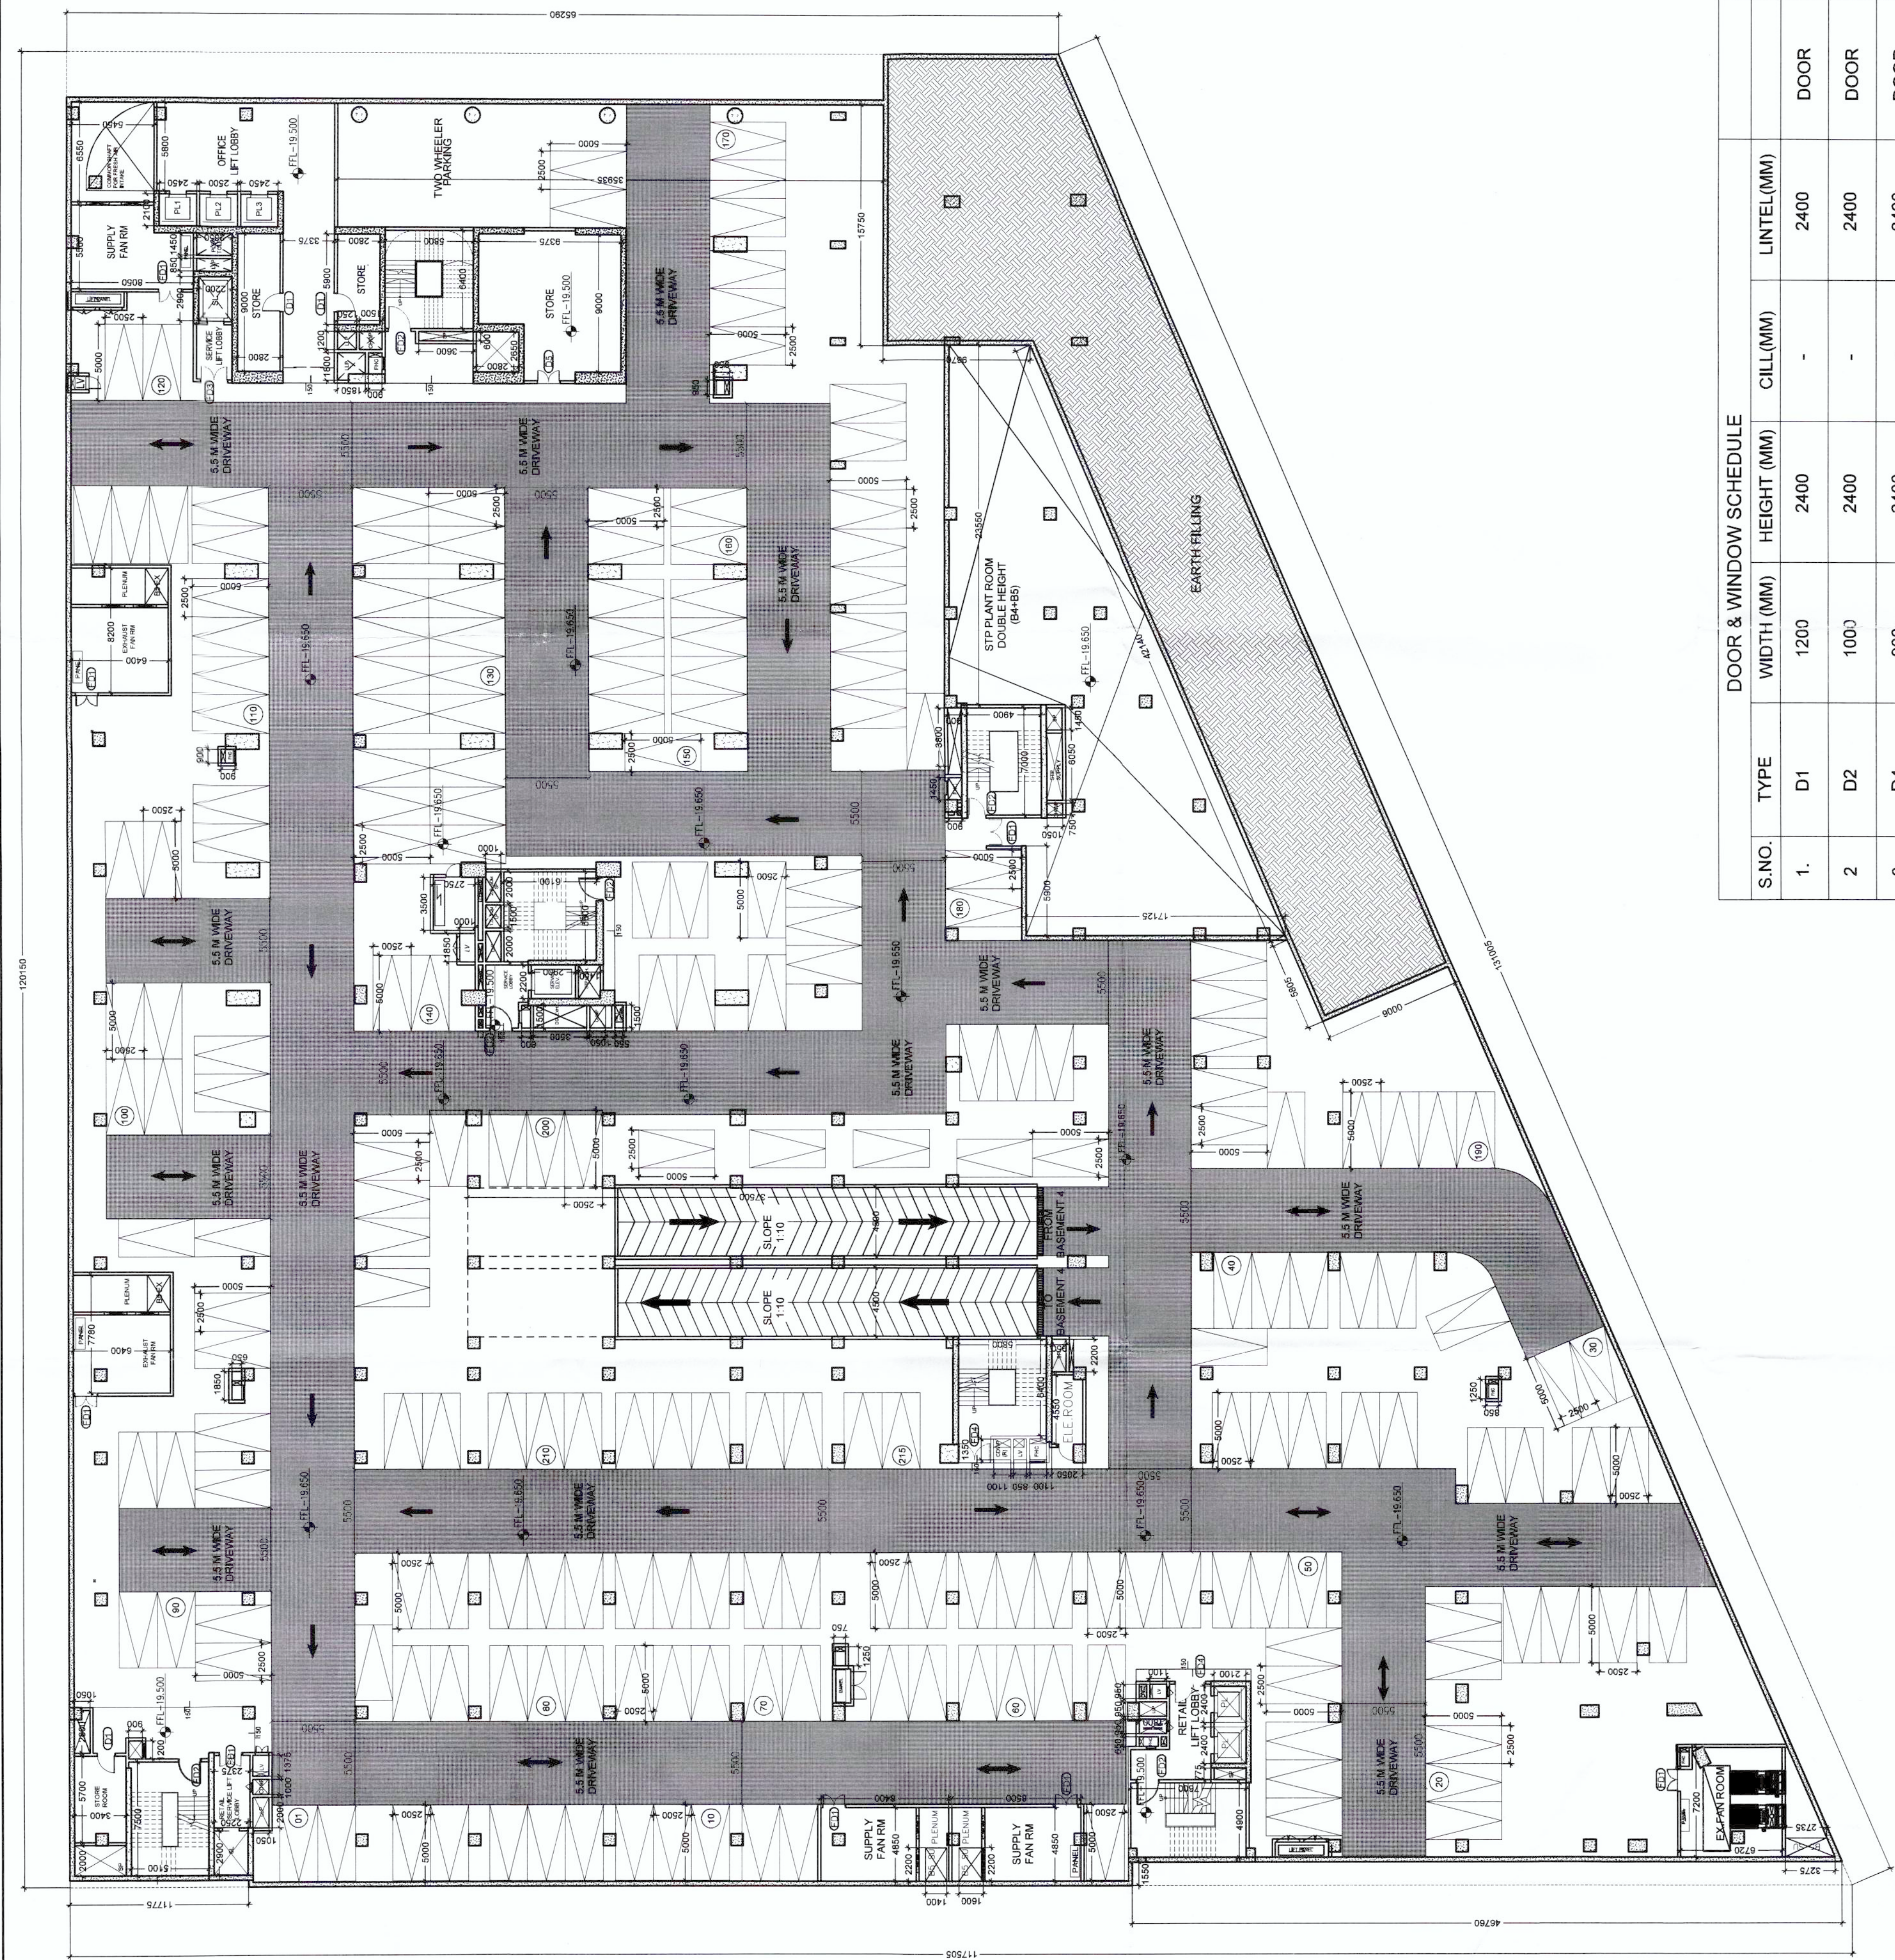

DOOR & WINDOW SCHEDULE				
S.NO.	TYPE	WIDTH (MM)	HEIGHT (MM)	LINTEL (MM)
1.	D1	1200	2400	-
2.	D2	1000	2400	-
3.	D4	800	2400	-
4.	D5	1500	2400	-
5.	FD1	1500	2400	-
6.	FD2	1200	2400	-
7.	FD3	1800	2400	-
8.	FD4	2150	2400	-

1. BASEMENT AS FLOOR PLAN
SCALE 1:250

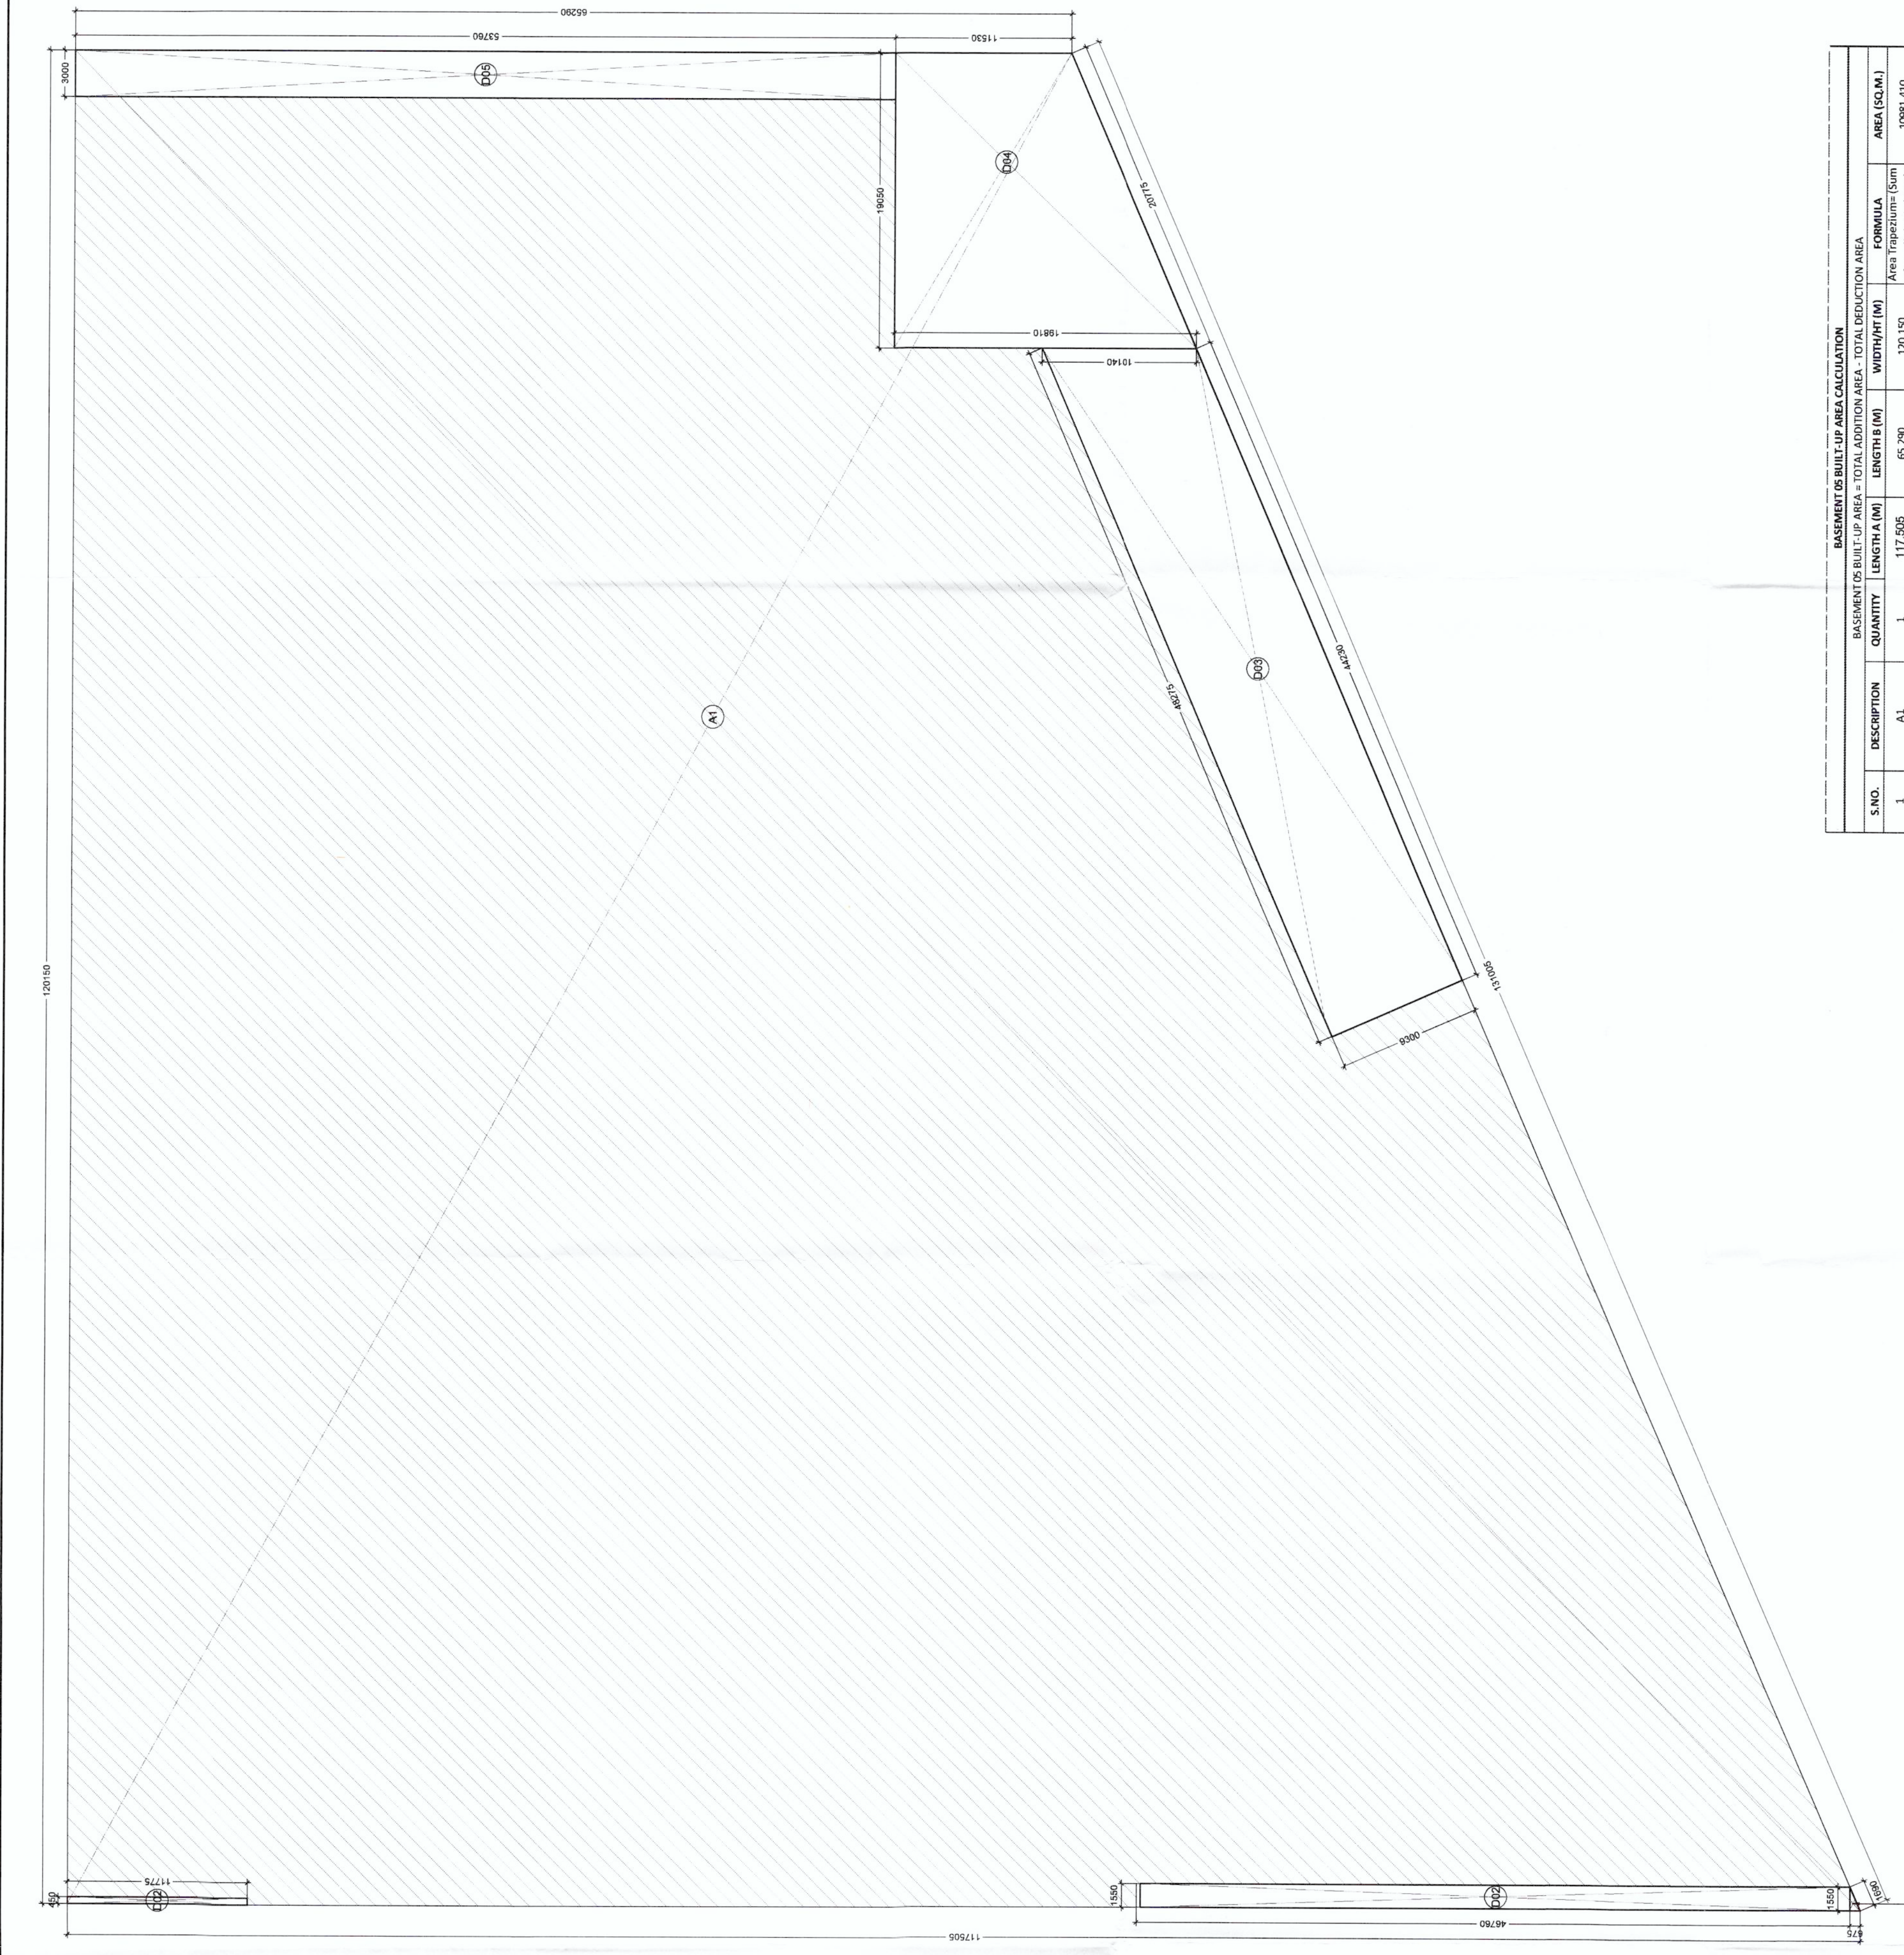

BUILT UP AREA CALCULATION									
S.NO.	DESCRIPTION	QUANTITY	LENGTH (MM)	WIDTH (MM)	AREA (SQ.M)	S.NO.	DESCRIPTION	QUANTITY	LENGTH (MM)
1.	1	1	117.500	62.200	7308.150	1.	1	1	117.500
2.	2	1	117.500	62.200	7308.150	2.	2	1	117.500
3.	3	1	117.500	62.200	7308.150	3.	3	1	117.500
