

TOTAL FAR AREA FOR COMMERCIAL BLOCK			
GROUND FLOOR FAR AREA	927.73		
FIRST FLOOR FAR AREA	778.218		
SECOND FLOOR FAR AREA	494.428		
TOTAL	2199.395 SQ.MT		

TOTAL AREA OF CONNECTING PERIODICA-1			
S.NO.	L	X	NO OF TOTAL
A	2.72	1.28	1
B	2.72	1.28	1
C	2.72	1.28	1
TOTAL	8.16	3.84	3

AREA SUMMARY			
S.NO.	DESCRIPTION	AREA (SQ.M)	PERCENTAGE
1	GROUND FLOOR FAR AREA	927.73	42.21%
2	FIRST FLOOR FAR AREA	778.218	35.38%
3	SECOND FLOOR FAR AREA	494.428	22.41%
4	TOTAL FAR AREA	2199.395	100.00%
5	GROUND FLOOR FAR AREA	927.73	42.21%
6	FIRST FLOOR FAR AREA	778.218	35.38%
7	SECOND FLOOR FAR AREA	494.428	22.41%
8	TOTAL FAR AREA	2199.395	100.00%
DENSITY CALCULATION			
S.NO.	DESCRIPTION	AREA (SQ.M)	DENSITY
1	GROUND FLOOR FAR AREA	927.73	42.21%
2	FIRST FLOOR FAR AREA	778.218	35.38%
3	SECOND FLOOR FAR AREA	494.428	22.41%
4	TOTAL FAR AREA	2199.395	100.00%
5	GROUND FLOOR FAR AREA	927.73	42.21%
6	FIRST FLOOR FAR AREA	778.218	35.38%
7	SECOND FLOOR FAR AREA	494.428	22.41%
8	TOTAL FAR AREA	2199.395	100.00%
INVENTORY OF UNITS PROPOSED			
S.NO.	DESCRIPTION	AREA (SQ.M)	UNITS
1	GROUND FLOOR FAR AREA	927.73	42.21%
2	FIRST FLOOR FAR AREA	778.218	35.38%
3	SECOND FLOOR FAR AREA	494.428	22.41%
4	TOTAL FAR AREA	2199.395	100.00%
5	GROUND FLOOR FAR AREA	927.73	42.21%
6	FIRST FLOOR FAR AREA	778.218	35.38%
7	SECOND FLOOR FAR AREA	494.428	22.41%
8	TOTAL FAR AREA	2199.395	100.00%
DWELLING UNIT DATA CALCULATIONS			
S.NO.	DESCRIPTION	AREA (SQ.M)	UNITS
1	GROUND FLOOR FAR AREA	927.73	42.21%
2	FIRST FLOOR FAR AREA	778.218	35.38%
3	SECOND FLOOR FAR AREA	494.428	22.41%
4	TOTAL FAR AREA	2199.395	100.00%
5	GROUND FLOOR FAR AREA	927.73	42.21%
6	FIRST FLOOR FAR AREA	778.218	35.38%
7	SECOND FLOOR FAR AREA	494.428	22.41%
8	TOTAL FAR AREA	2199.395	100.00%
CARRY AREA CALCULATION			
S.NO.	DESCRIPTION	AREA (SQ.M)	UNITS
1	GROUND FLOOR FAR AREA	927.73	42.21%
2	FIRST FLOOR FAR AREA	778.218	35.38%
3	SECOND FLOOR FAR AREA	494.428	22.41%
4	TOTAL FAR AREA	2199.395	100.00%
5	GROUND FLOOR FAR AREA	927.73	42.21%
6	FIRST FLOOR FAR AREA	778.218	35.38%
7	SECOND FLOOR FAR AREA	494.428	22.41%
8	TOTAL FAR AREA	2199.395	100.00%
FAR AREA CALCULATIONS			
S.NO.	DESCRIPTION	AREA (SQ.M)	UNITS
1	GROUND FLOOR FAR AREA	927.73	42.21%
2	FIRST FLOOR FAR AREA	778.218	35.38%
3	SECOND FLOOR FAR AREA	494.428	22.41%
4	TOTAL FAR AREA	2199.395	100.00%
5	GROUND FLOOR FAR AREA	927.73	42.21%
6	FIRST FLOOR FAR AREA	778.218	35.38%
7	SECOND FLOOR FAR AREA	494.428	22.41%
8	TOTAL FAR AREA	2199.395	100.00%
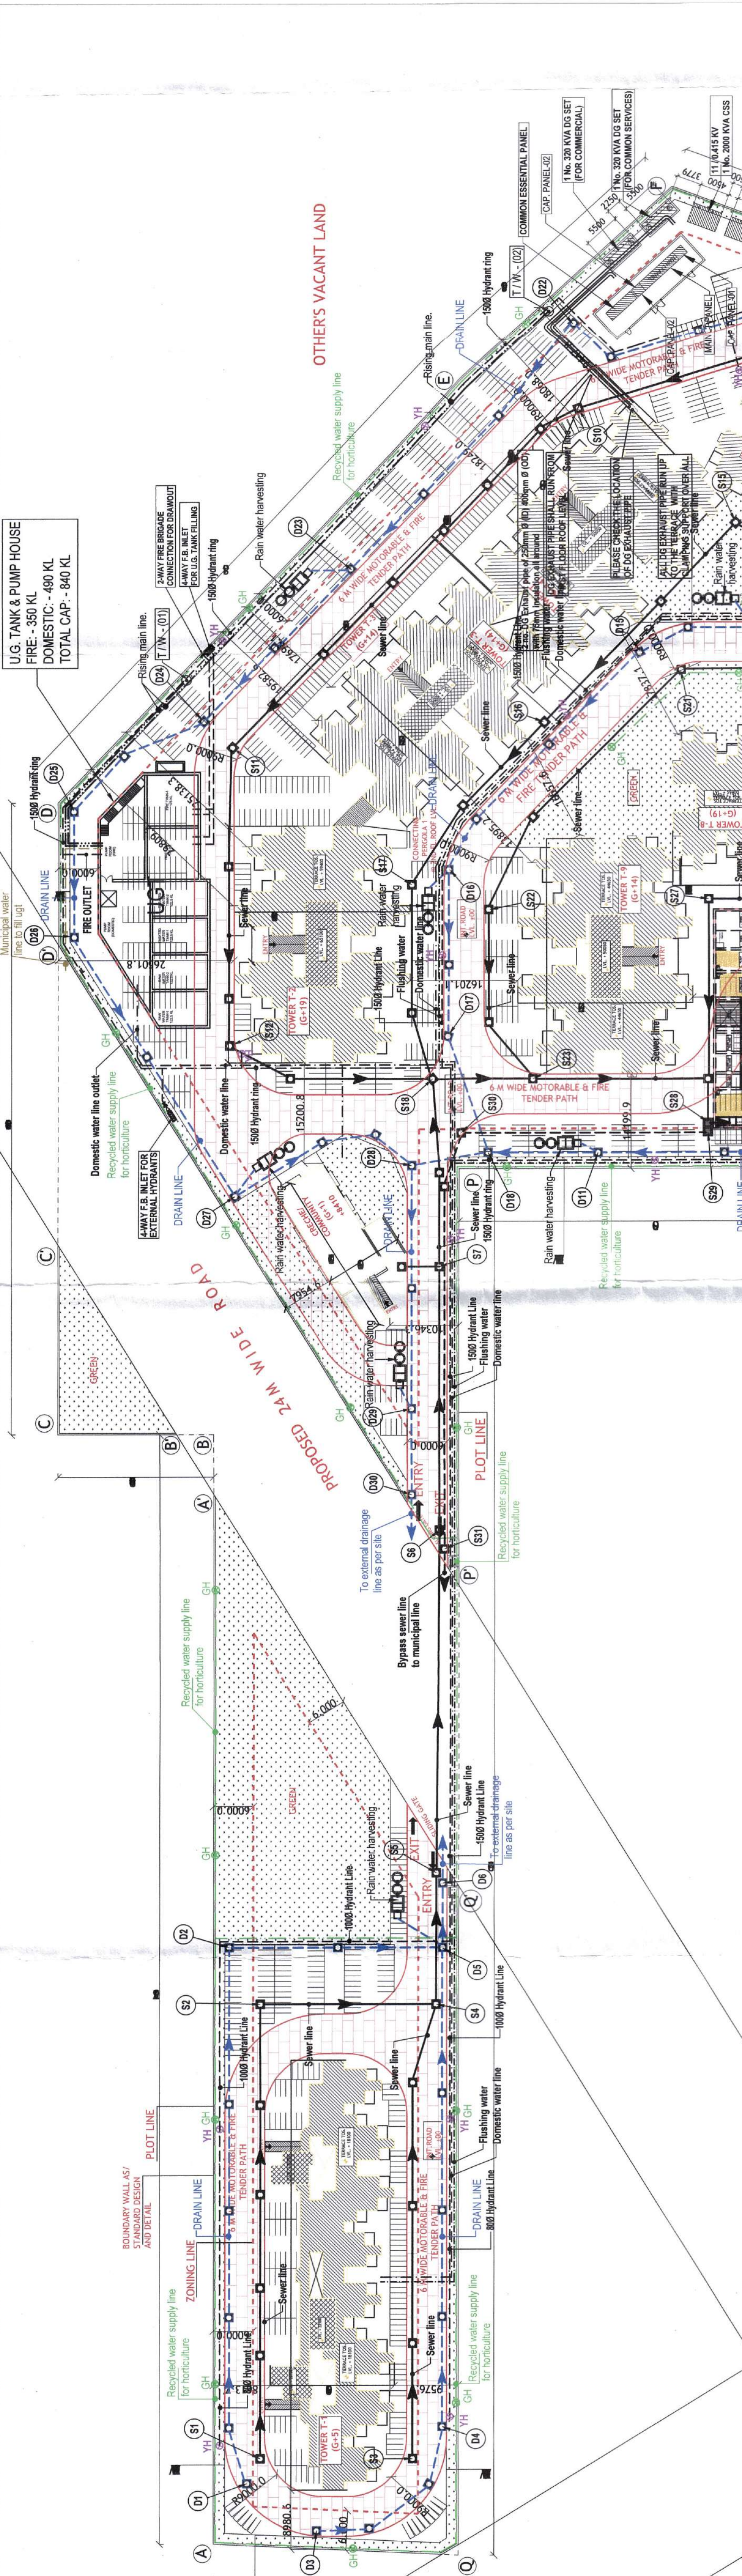


SEWAGE TREATMENT PLANT
TOTAL CAP - 750 KLD

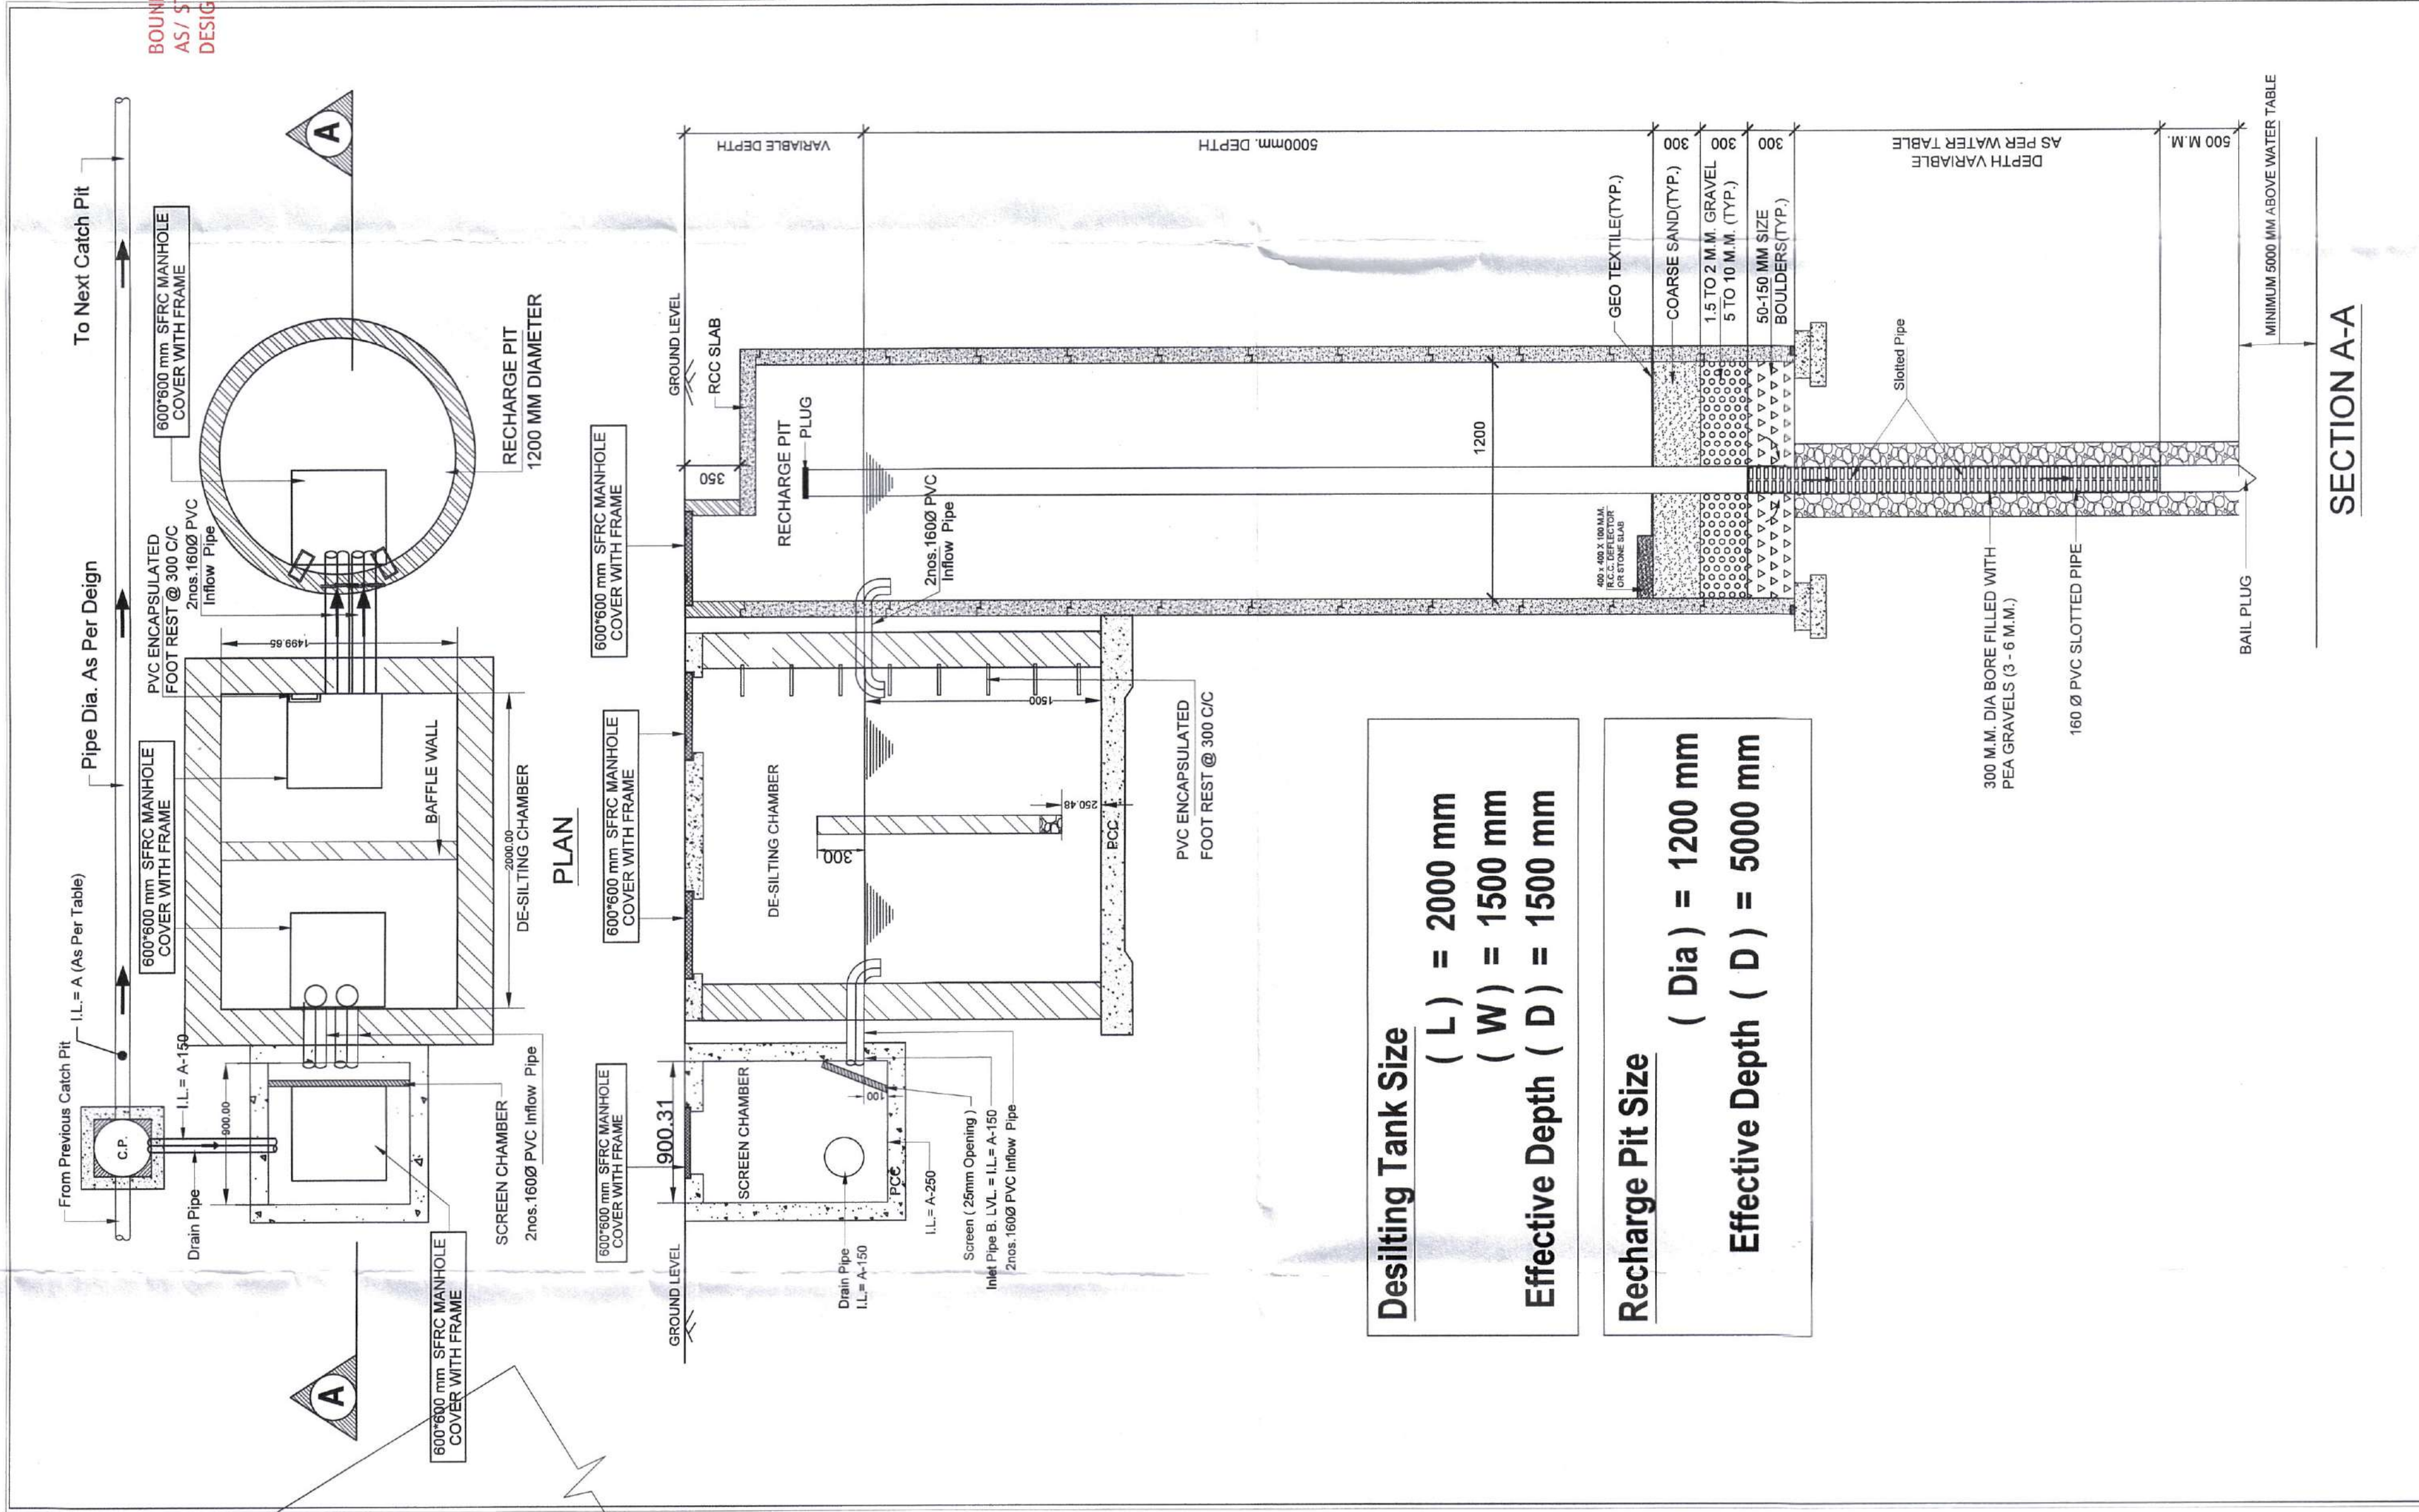

Desludging Tank Size
(L) = 2000 mm
(W) = 1500 mm
Effective Depth (D) = 1500 mm

Recharge Pit Size
(Dia) = 1200 mm
Effective Depth (D) = 5000 mm

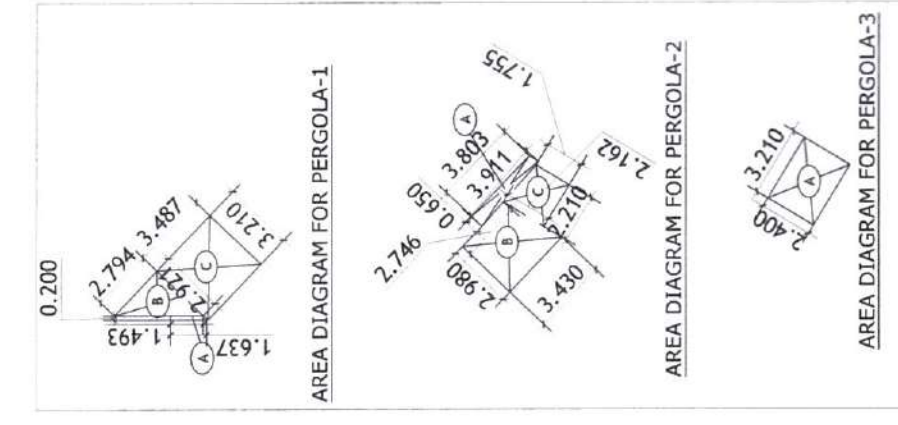

SUBMISSION DRAWING

CLIENT M/S. SIGNATURE GLOBAL (INDIA) PRIVATE LIMITED Signature: Global, 1308 D.C. Copied Co. Building 28, Ganga Road, New Delhi - 110001		PROJECT TITLE PROPOSED 13 FLOOR PLAN OF AFFORDABLE HOUSING COMPLEX FOR AN AREA OF SURROUNDING 2.25 KMS. LICENCE OF NO 21 OF 2020, DATED 13/08/2020 IN SECTOR-95, GURUGRAM MANEKAJI URBAN COMPLEX BEING DEVELOPED BY SH. SANDEEP WITH STERNAL BUILDCON PVT. LTD.	
OWNER'S SIGNATURE Consumers Engineering Services Pvt. Ltd. Signature: CES, 1308 D.C. Copied Co. Building 28, Ganga Road, New Delhi - 110001		ARCHITECT'S SIGNATURE R.K. & ASSOCIATES Signature: R.K. & ASSOCIATES, 1308 D.C. Copied Co. Building 28, Ganga Road, New Delhi - 110001	
DRAWING TITLE LAYOUT PLAN EXTERNAL COMBINED SERVICES		DATE - AUG. 2020	
SCALE - 1:700		DRAWING NO. 03	