


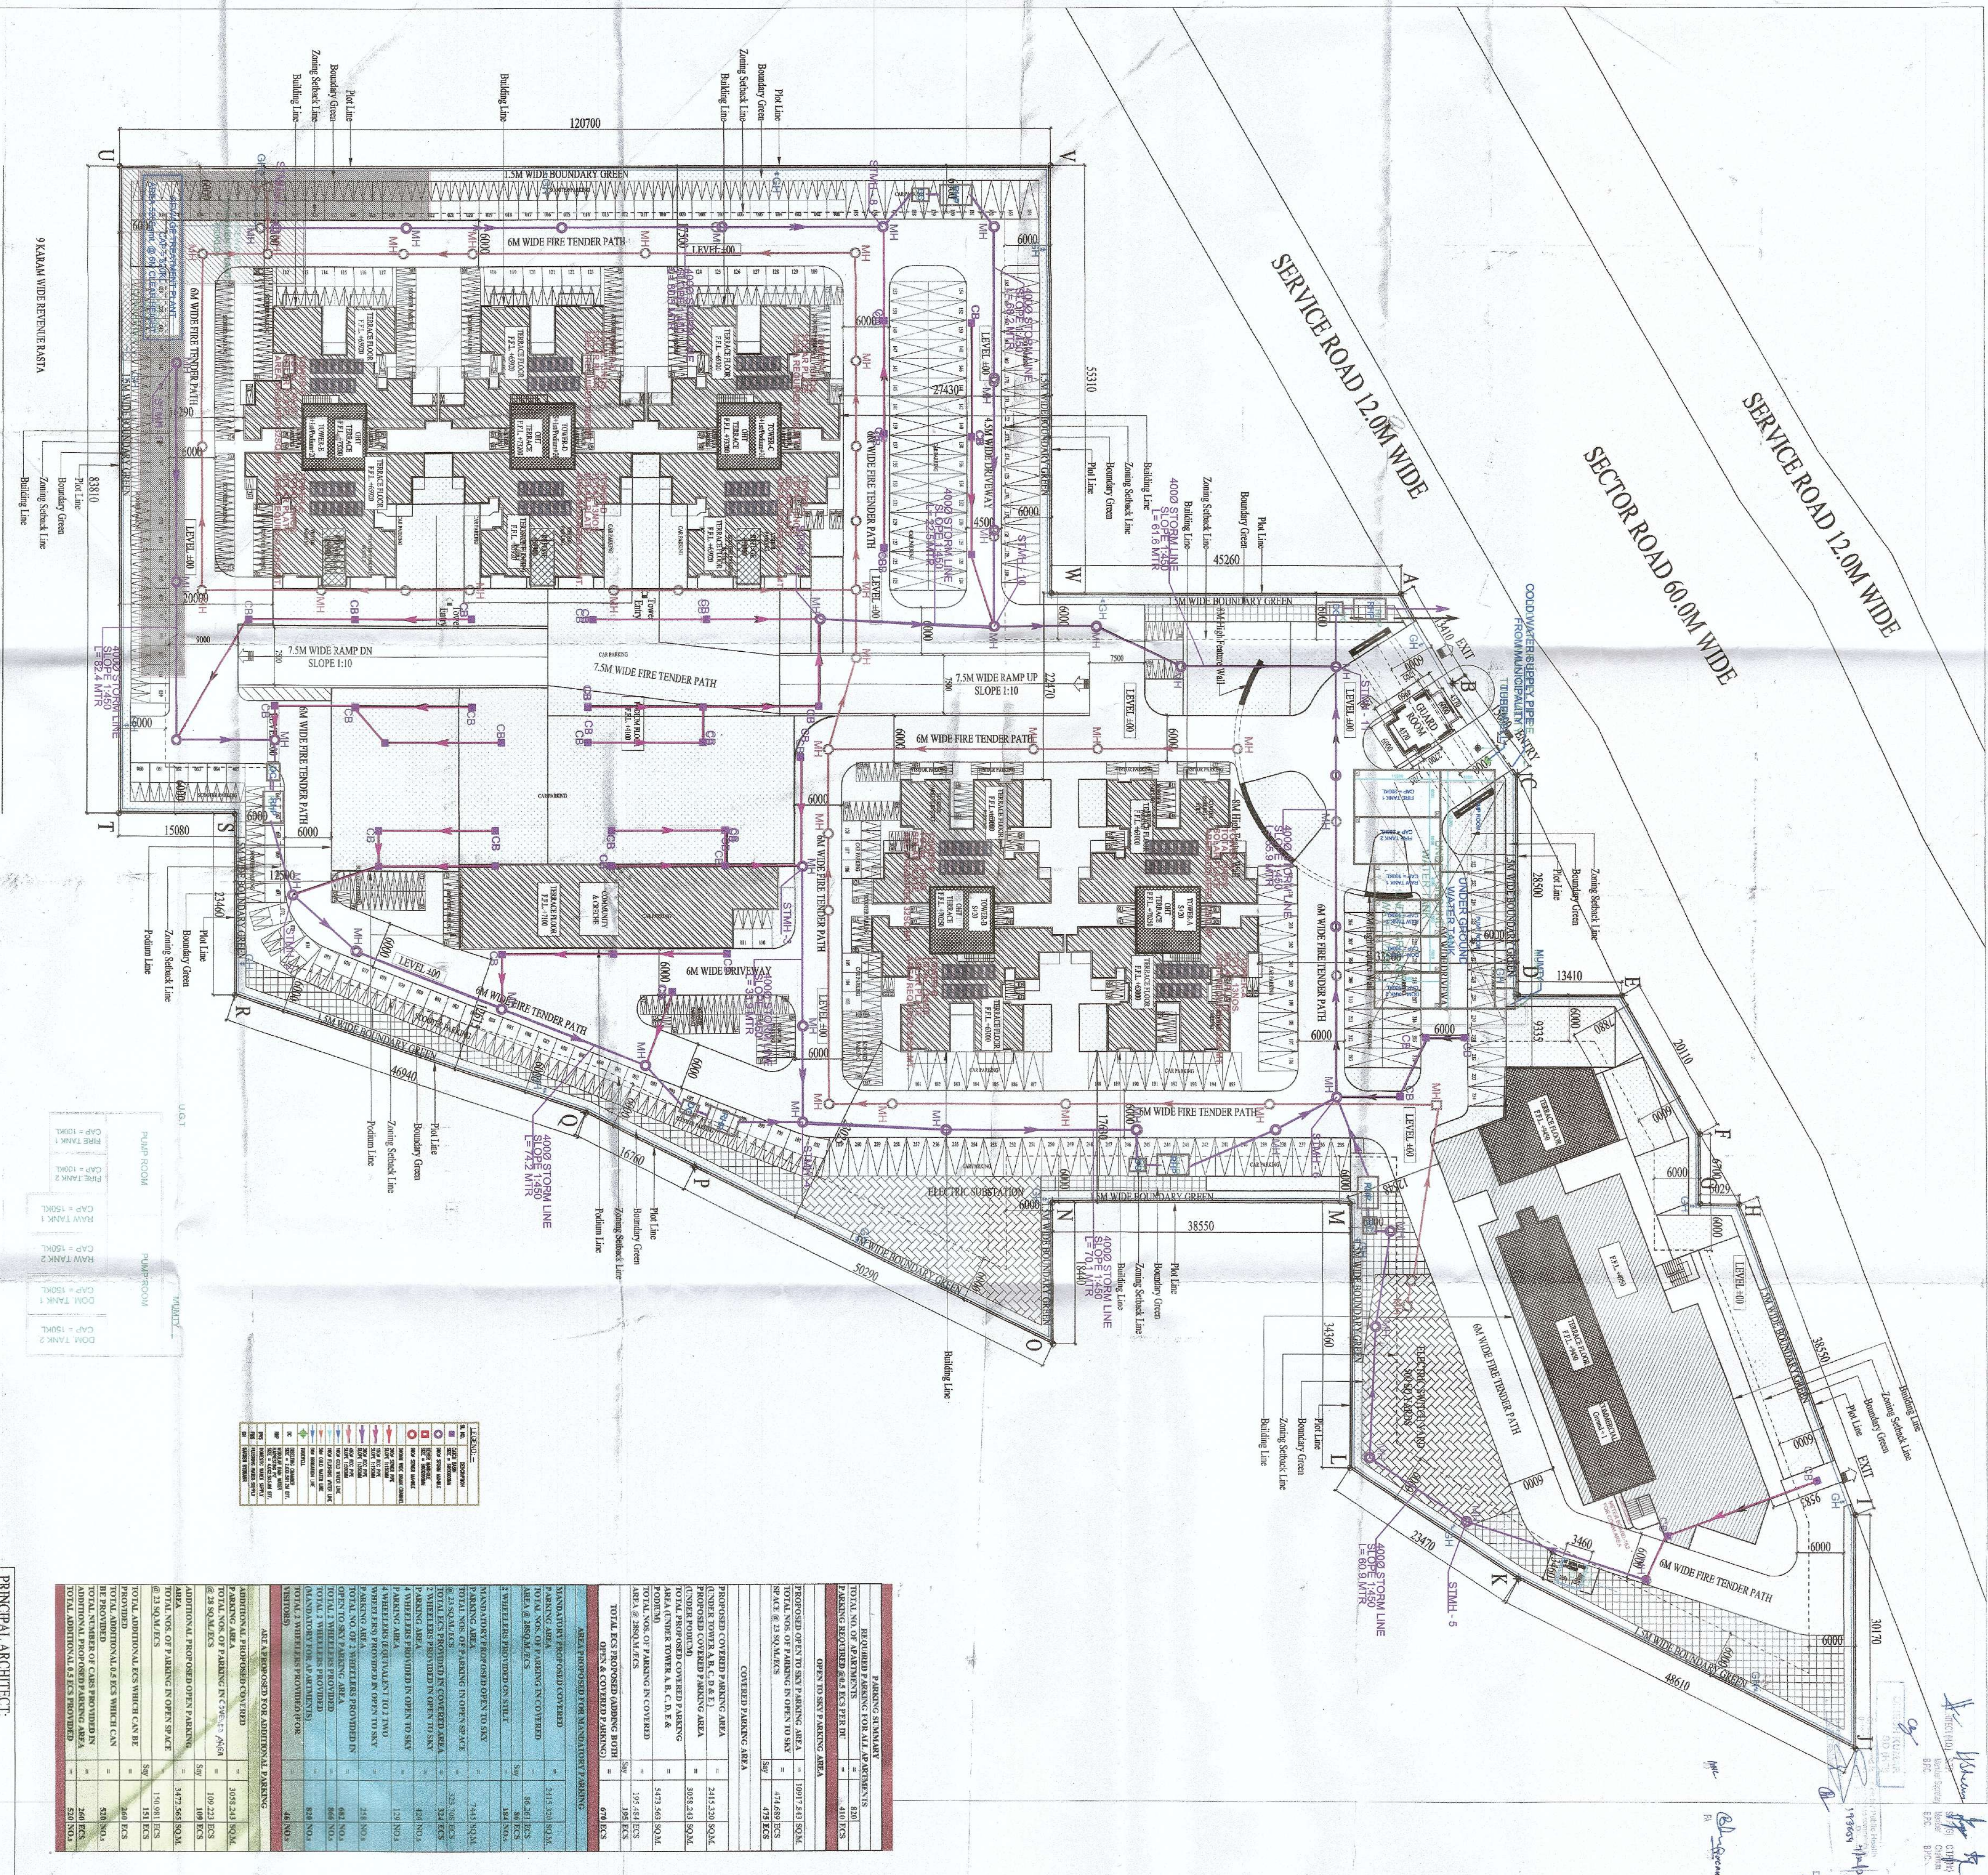

PARKING SUMMARY	
REQUIRED PARKING FOR ALL APARTMENTS	1000
PROPOSED PARKING AREAS	1000
OPEN TO SUN PARKING AREA	1000
PROPOSED OPEN TO SUN PARKING AREA	1000
TOTAL NO. OF PARKING IN OPEN TO SUN	1000
SPACES @ 21.5 SQUARE METERS	46500

COVERED PARKING AREA	
PROPOSED COVERED PARKING AREA	2015.230 SQ.M.
COVERED PARKING AREA	2015.230 SQ.M.
TOTAL NO. OF PARKING IN COVERED AREA	2015.230 SQ.M.
SPACES @ 21.5 SQUARE METERS	93740

TOTAL EGS PROPOSED (ADDITIONAL OPEN & COVERED PARKING)	
TOTAL EGS PROPOSED (ADDITIONAL OPEN & COVERED PARKING)	93740
AREAS PROPOSED FOR MANIPULATED PARKING	93740
MANIPULATED PARKING AREAS	93740
TOTAL NO. OF PARKING IN MANIPULATED AREAS	93740
SPACES @ 21.5 SQUARE METERS	43360

AREAS PROPOSED FOR MANIPULATED PARKING	
MANIPULATED PARKING AREAS	93740
TOTAL NO. OF PARKING IN MANIPULATED AREAS	93740
SPACES @ 21.5 SQUARE METERS	43360

TOTAL ADDITIONAL EGS PROPOSED	
TOTAL ADDITIONAL EGS PROPOSED	93740
SPACES @ 21.5 SQUARE METERS	43360

PRINCIPAL ARCHITECT:
DESIGN FORUM
INTERNATIONAL

OWNERS SIGNATURE
ARCHITECTS SIGNATURE

CLIENT:
M/S GJS INFRACON PVT. LTD.

PROJECT:
PROPOSED PLAN OF AFFORDABLE GROUP HOUSING
COLONY FOR AN AREA MEASURING 5.662 ACRE
CLIENCE NO. 34 OF 2020 DATED 30/10/2020 IN
SECTOR-81, GURUGRAM, HARYANA
BUILT-UP AREA: 1,10,000 SQ.M.
WITH GJS INFRACON PVT. LTD.

DRAWING TITLE:
SITE PLAN WITH TERRACE PLAN
SCALE: 1:300
DATE: