

TOWER-24 STILT AREA CALCULATION				
TYPE	QUANTITY	SHAPE	FORMULA	DETAIL
COVERED AREA	1	RECTANGLE	L X B	37.350 X 23.710
TOTAL				888.517
TOWER-25 STILT AREA CALCULATION				
TYPE	QUANTITY	SHAPE	FORMULA	DETAIL
COVERED AREA	1	RECTANGLE	L X B	37.350 X 23.710
TOTAL				888.517

TOWER-26 STILT AREA CALCULATION				
TYPE	QUANTITY	SHAPE	FORMULA	DETAIL
COVERED AREA	1	RECTANGLE	L X B	37.350 X 23.710
TOTAL				888.517

STILT FLOOR FAR TOWER-24 CALCULATION				
TYPE	QUANTITY	SHAPE	FORMULA	DETAIL
COVERED AREA	1	RECTANGLE	L X B	37.350 X 23.710
TOTAL				888.517

STILT FLOOR FAR TOWER-25 & 26 CALCULATION				
TYPE	QUANTITY	SHAPE	FORMULA	DETAIL
COVERED AREA	1	RECTANGLE	L X B	37.350 X 23.710
TOTAL				888.517

STILT FLOOR FAR TOWER-26 CALCULATION				
TYPE	QUANTITY	SHAPE	FORMULA	DETAIL
COVERED AREA	1	RECTANGLE	L X B	37.350 X 23.710
TOTAL				888.517

SERVICE AREA (LT PANEL) IN TOWER-26 STILT CALCULATION				
TYPE	QUANTITY	SHAPE	FORMULA	DETAIL
COVERED AREA	2	RECTANGLE	L X B	10.545 X 9.320
TOTAL				198.559

PROJECT TITLE :-

PROPOSED ADDITION ALTERATION AND REVISION FOR AFFORDABLE GROUP HOUSING COLONY ON AREA MEASURING 3.32 ACRES + 1.03125+2.28125 = 8.3125 ACRES (FOR AN ADDITIONAL AREA MEASURING 2.28125 ACRES (LICENCE NO.72 AFFORDABLE GROUP HOUSING COLONY COMPLEX BEING GRANTED BY GURGAON MUNICIPAL CORPORATION LICENCE NO. 96 OF 2017 DATED 08.11.2017) TOTAL AREA 8.3125 ACRES IN SECTOR 104, GURGAON MANESAR URBAN COMPLEX BEING DEVELOPED BY PERFECT BUILDWELL PVT.LTD AND OTHERS.

PRINCIPLE ARCHITECT

DESIGN FORUM INTERNATIONAL
K-47 KALASH COLONY NEW DELHI-46
PHONE: 011-4656600 FAX: 4656601

OWNER'S SIGNATURE



ARCHITECT'S SIGNATURE

DRAWING TITLE:

STILT FLOOR PLAN & PARKING AREA CALCULATIONS

SCALE : 1:400


SHEET NO. 2

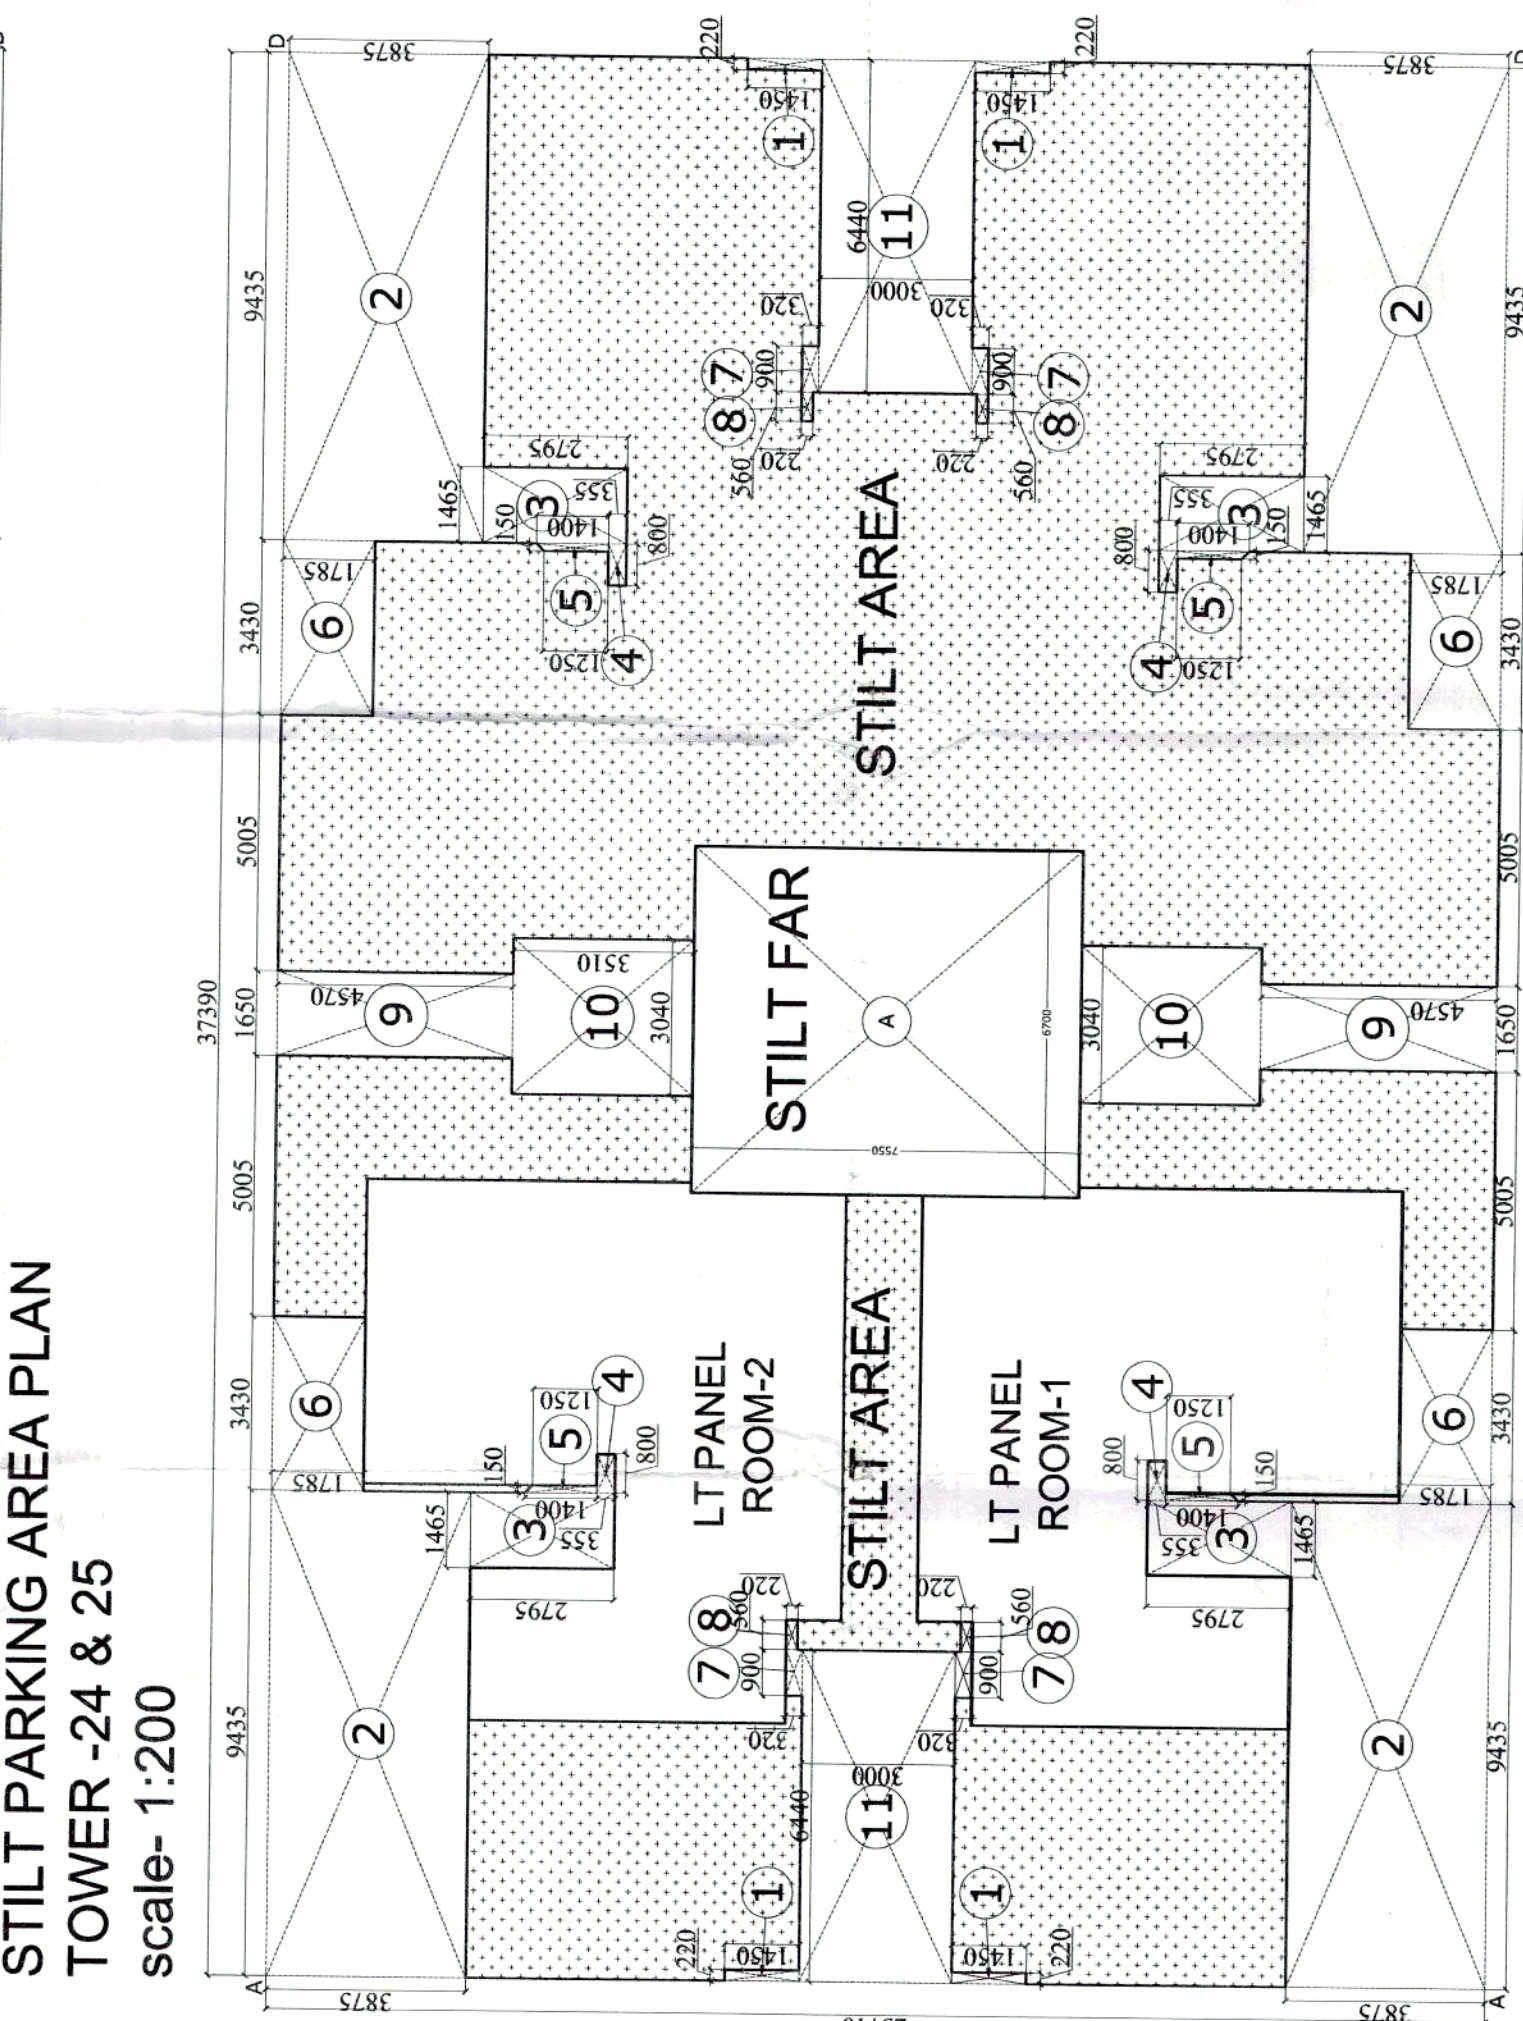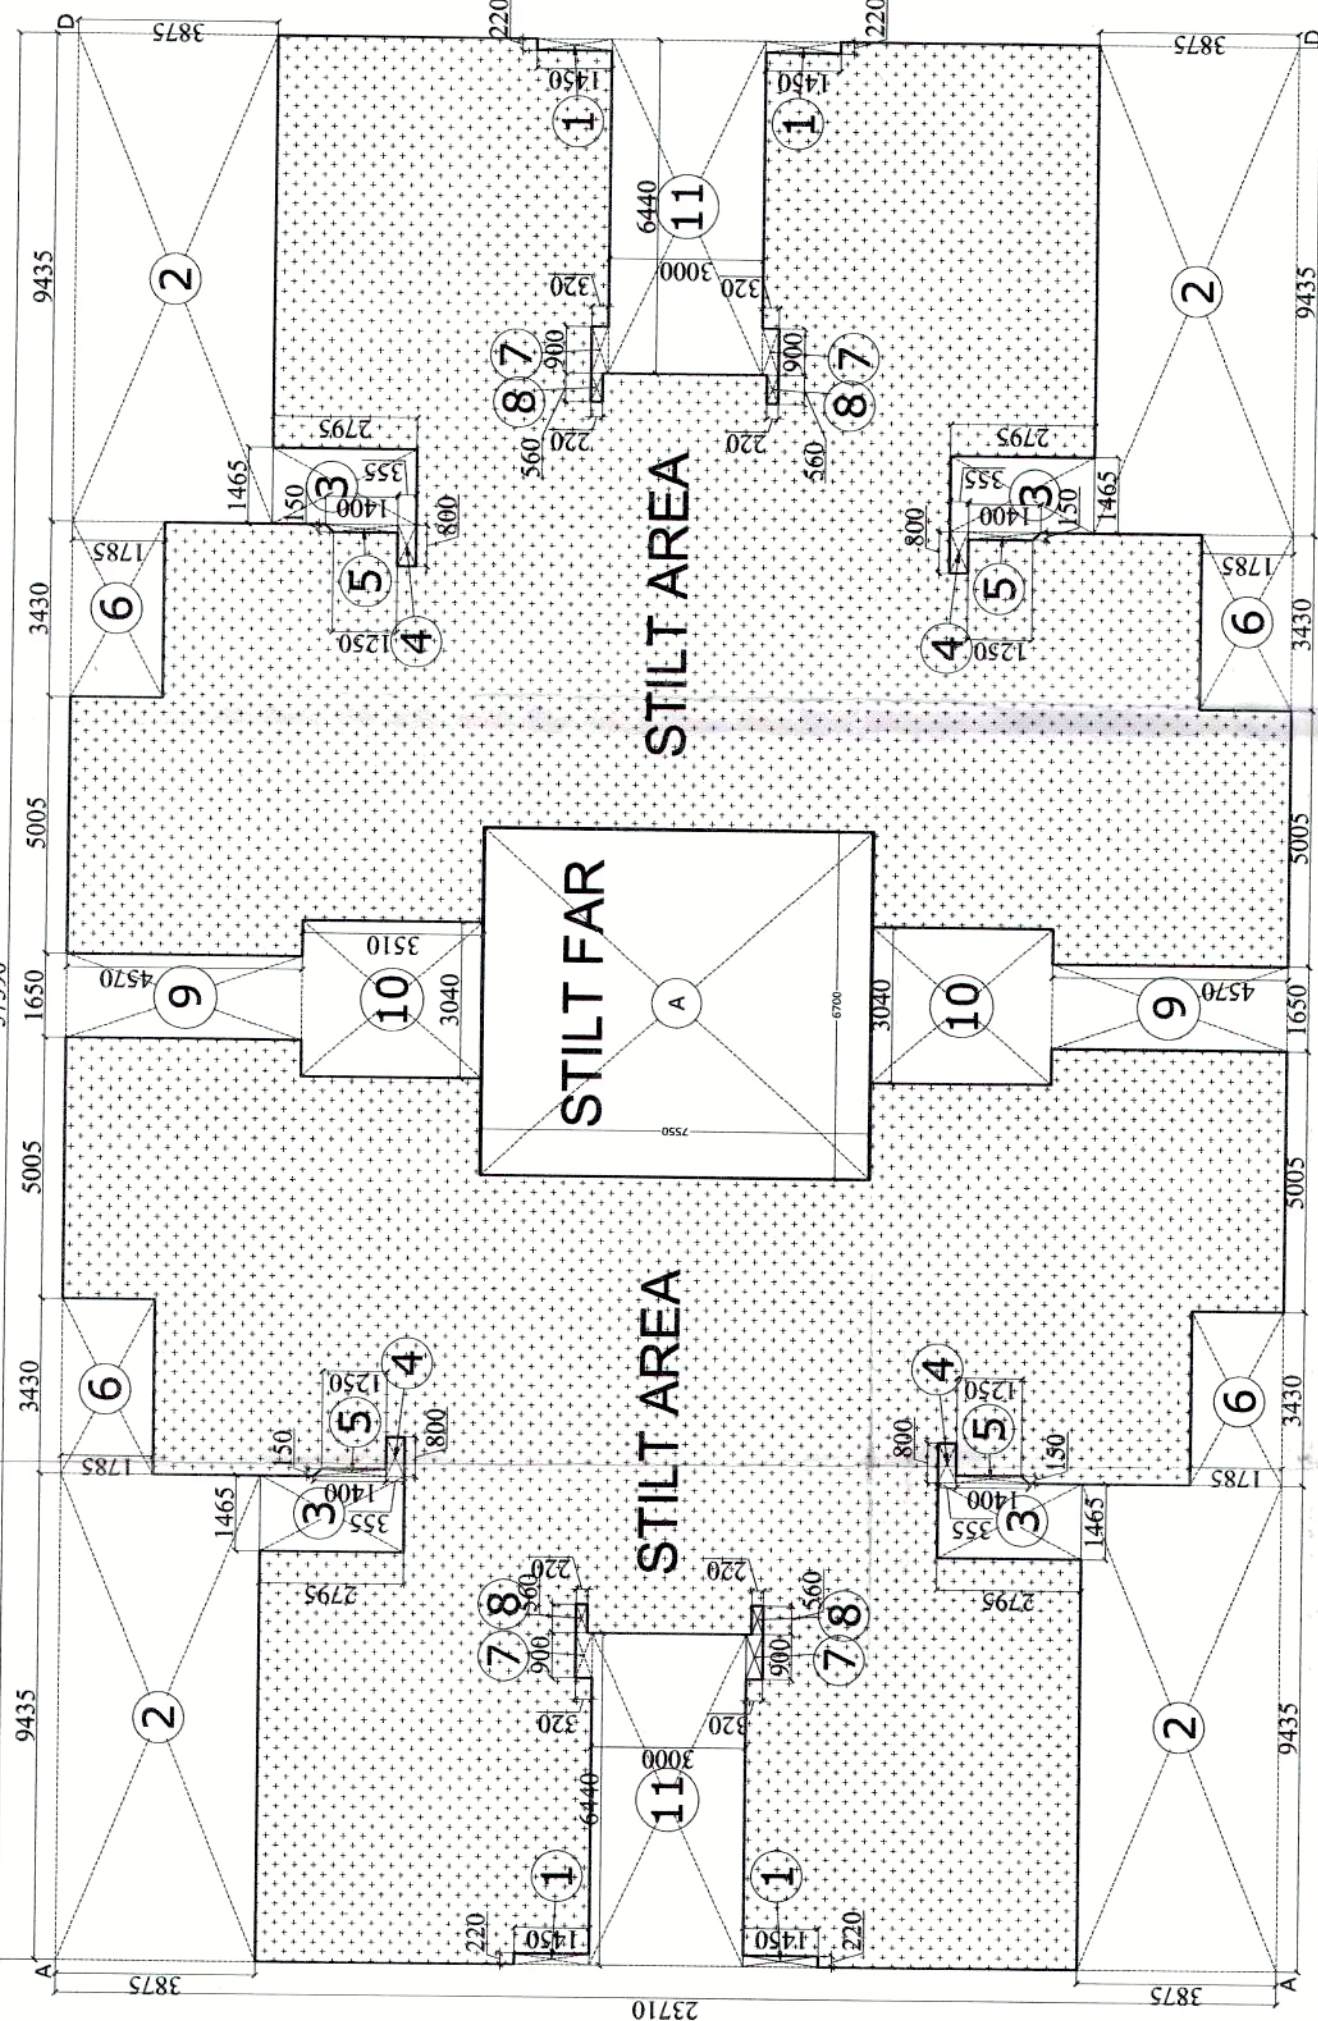

OPEN PARKING AREA CALCULATION				
S.No.	NAME	LENGTH (L)	WIDTH (B)	AREA
1	ROL	32.500	0.840	27.300
TOTAL				27.300

PARKING SUMMARY				
TOTAL NO. OF APARTMENTS PROPOSED	PARKING REQUIRED @ 0.5 PERS PER DU			
12238.000	6119.000			
PARKING PROVIDED BY AREA				
ALREADY SANCTIONED OPEN PARKING AREA				
12238.000	6119.000			
PROPOSED OPEN PARKING AREA				
27.300	13.650			
TOTAL NOS. OF PARKING IN OPEN SPACE @ 23 SQ.M/PCS				
12265.300	6132.650			
PROPOSED STILT PARKING AREA				
12265.300	6132.650			
TOTAL NOS. OF PARKING STILT AREA @ 23 SQ.M/PCS				
12265.300	6132.650			
TOTAL NO. OF APARTMENTS PROPOSED				
12238.000	6119.000			
TOTAL WHEELER PARKING REQUIRED @ 1 PARKING PER DU				
6119.000	3059.500			
TOTAL WHEELERS PROVIDED ON PROPOSED SITE				
6132.650	3066.325			
TOTAL 3 WHEELERS PROVIDED				
6132.650	3066.325			

OPEN PARKING AREA CALCULATION				
S.No.	NAME	LENGTH (L)	WIDTH (B)	AREA
1	ROL	32.500	0.840	27.300
TOTAL				27.300

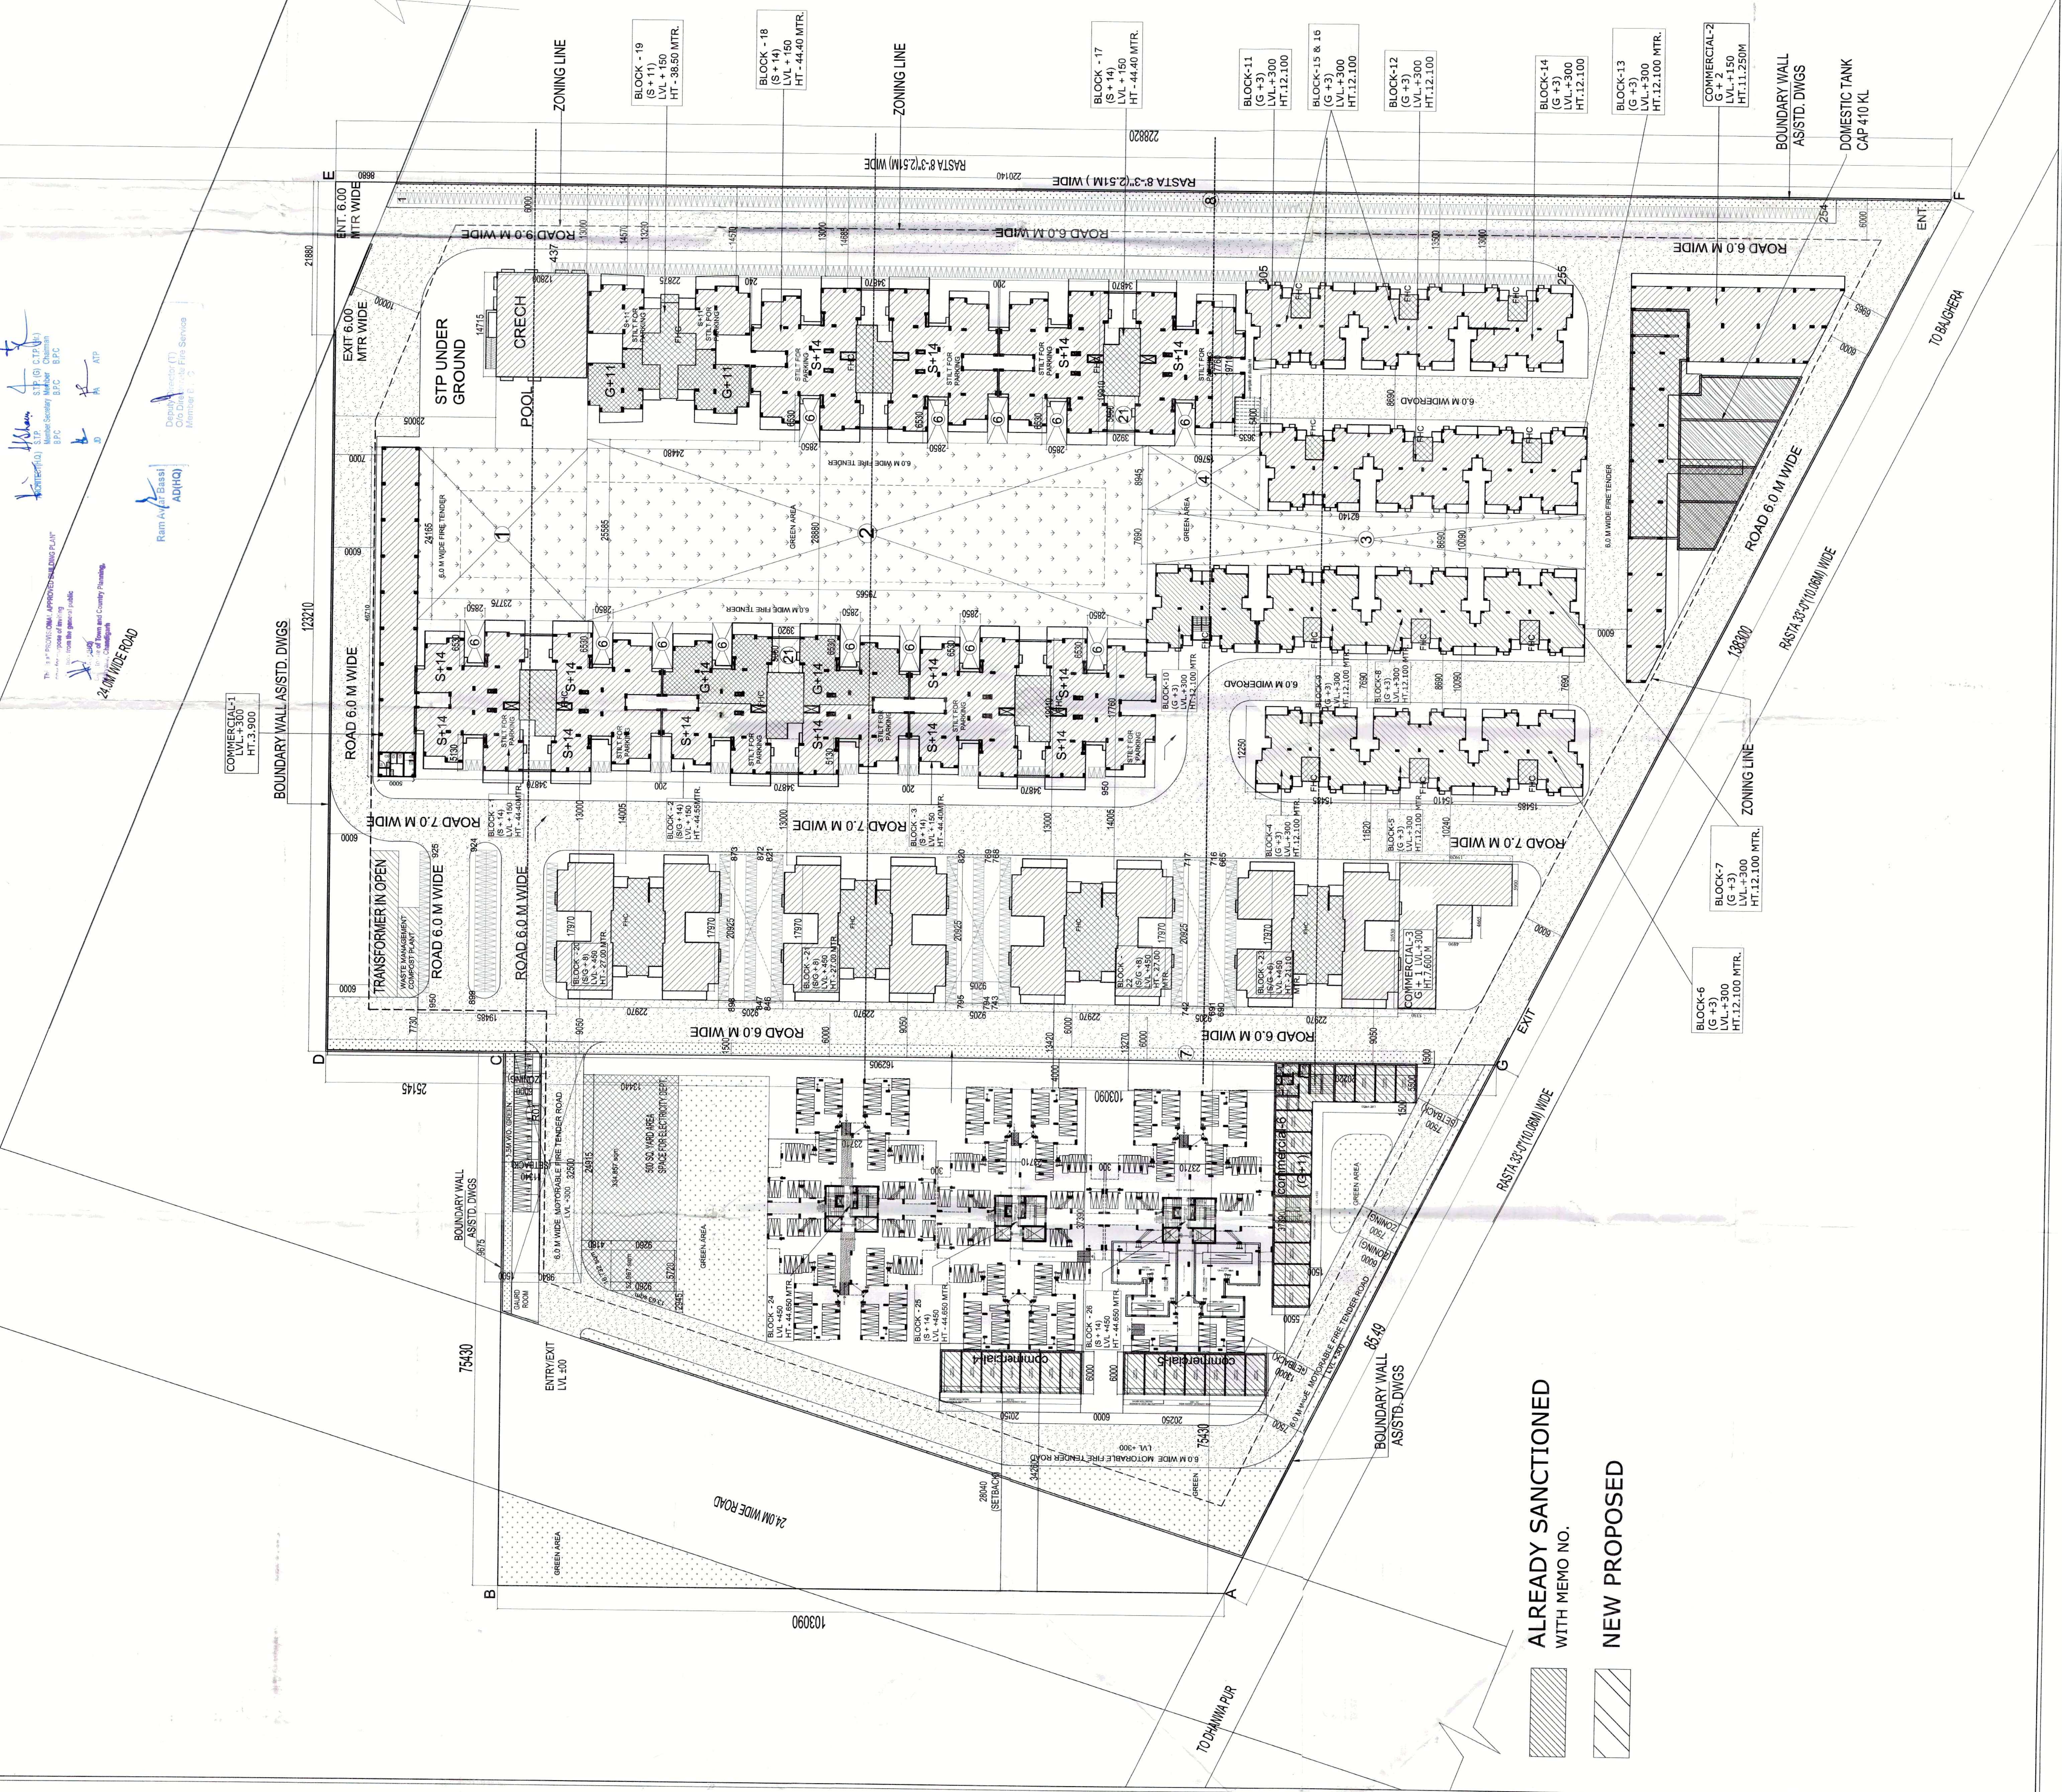

ALREADY SANCTIONED

WITH MEMO NO.

NEW PROPOSED