


- NOTES
1. ALL DIMENSIONS IN MILLIMETERS UNLESS OTHERWISE SPECIFIED
 2. ALL BASEMENT AREAS SHALL BE MECHANICALLY LIFT AND VENTILATED WITH 100% POWER BACK-UP
 3. GATE AND BOUNDARY WALL SHALL BE AS PER SPECIFICATION
 4. THE PROVISION OF SOLAR WATER HEATING SYSTEM TO BE AS PER NORMS SPECIFIED BY HAREDA, AND MADE OPERATIONAL BEFORE APPLYING FOR OCCUPANCY
 5. RAIN WATER HARVESTING SYSTEM SHALL BE AS PER CENTRAL GROUND WATER AUTHORITY NORMS
 6. FIRE FIGHTING PROVISIONS INCLUDING FIRE SPRINKLERS SHALL BE AS PER NBC GUIDELINES.

NO.	REVISIONS	DATE	REMARKS
01	GENERAL REVISIONS	25/12/2015	

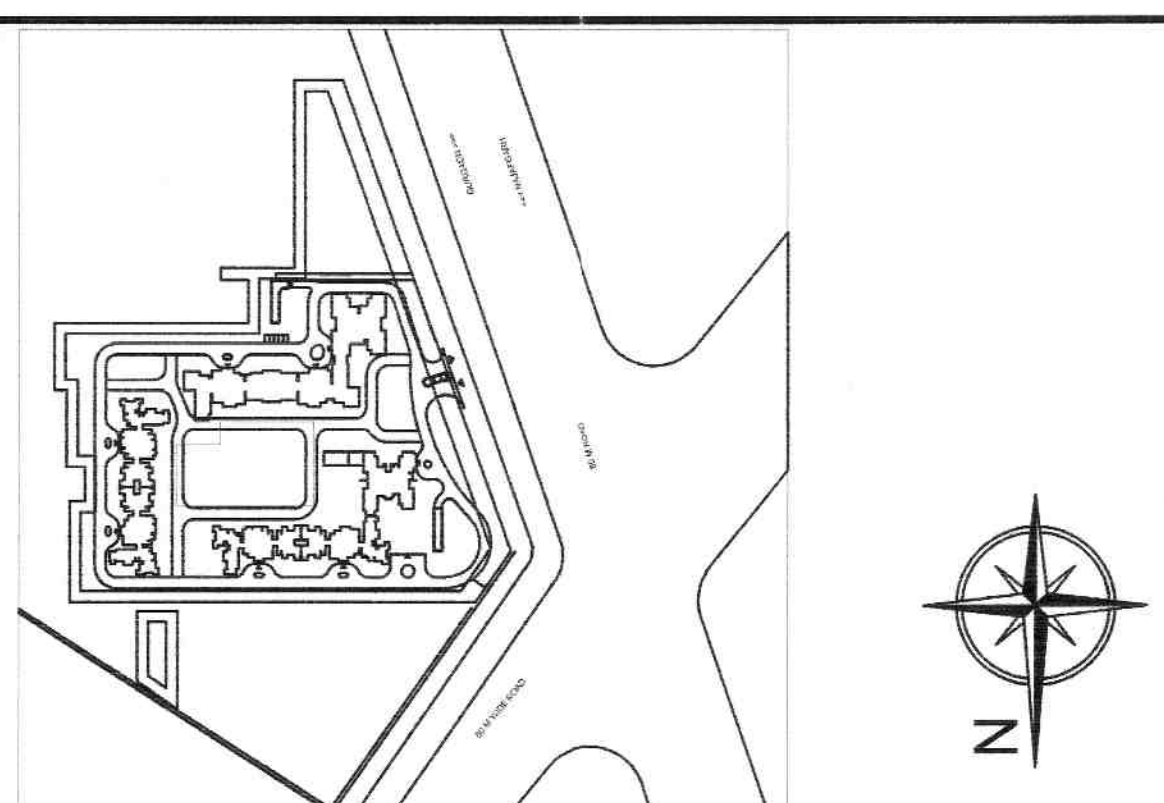

Architect's Signature
Mehmet Akif Arpac
Council of Architecture
Registration No. CA/0516025

Owner's Signature
[Signature]




Architect
Arpac Associates Pvt. Ltd.
101, Sector 57, Gurgaon, Haryana
Ph: 012-4455555, Fax: 012-4455555
Mohammed, New Delhi, India

Structural
[Signature]
101, Sector 57, Gurgaon, Haryana
Ph: 012-4455555, Fax: 012-4455555
Mohammed, New Delhi, India


MEP
[Signature]
101, Sector 57, Gurgaon, Haryana
Ph: 012-4455555, Fax: 012-4455555
Mohammed, New Delhi, India

General Consultants
[Signature]
101, Sector 57, Gurgaon, Haryana
Ph: 012-4455555, Fax: 012-4455555
Mohammed, New Delhi, India

Drawing No.	Block No.	Scale	Date
A-PH-071	12 & 13TH FLOOR PLAN AND AREA DIAGRAM	1:100	30/05/2015

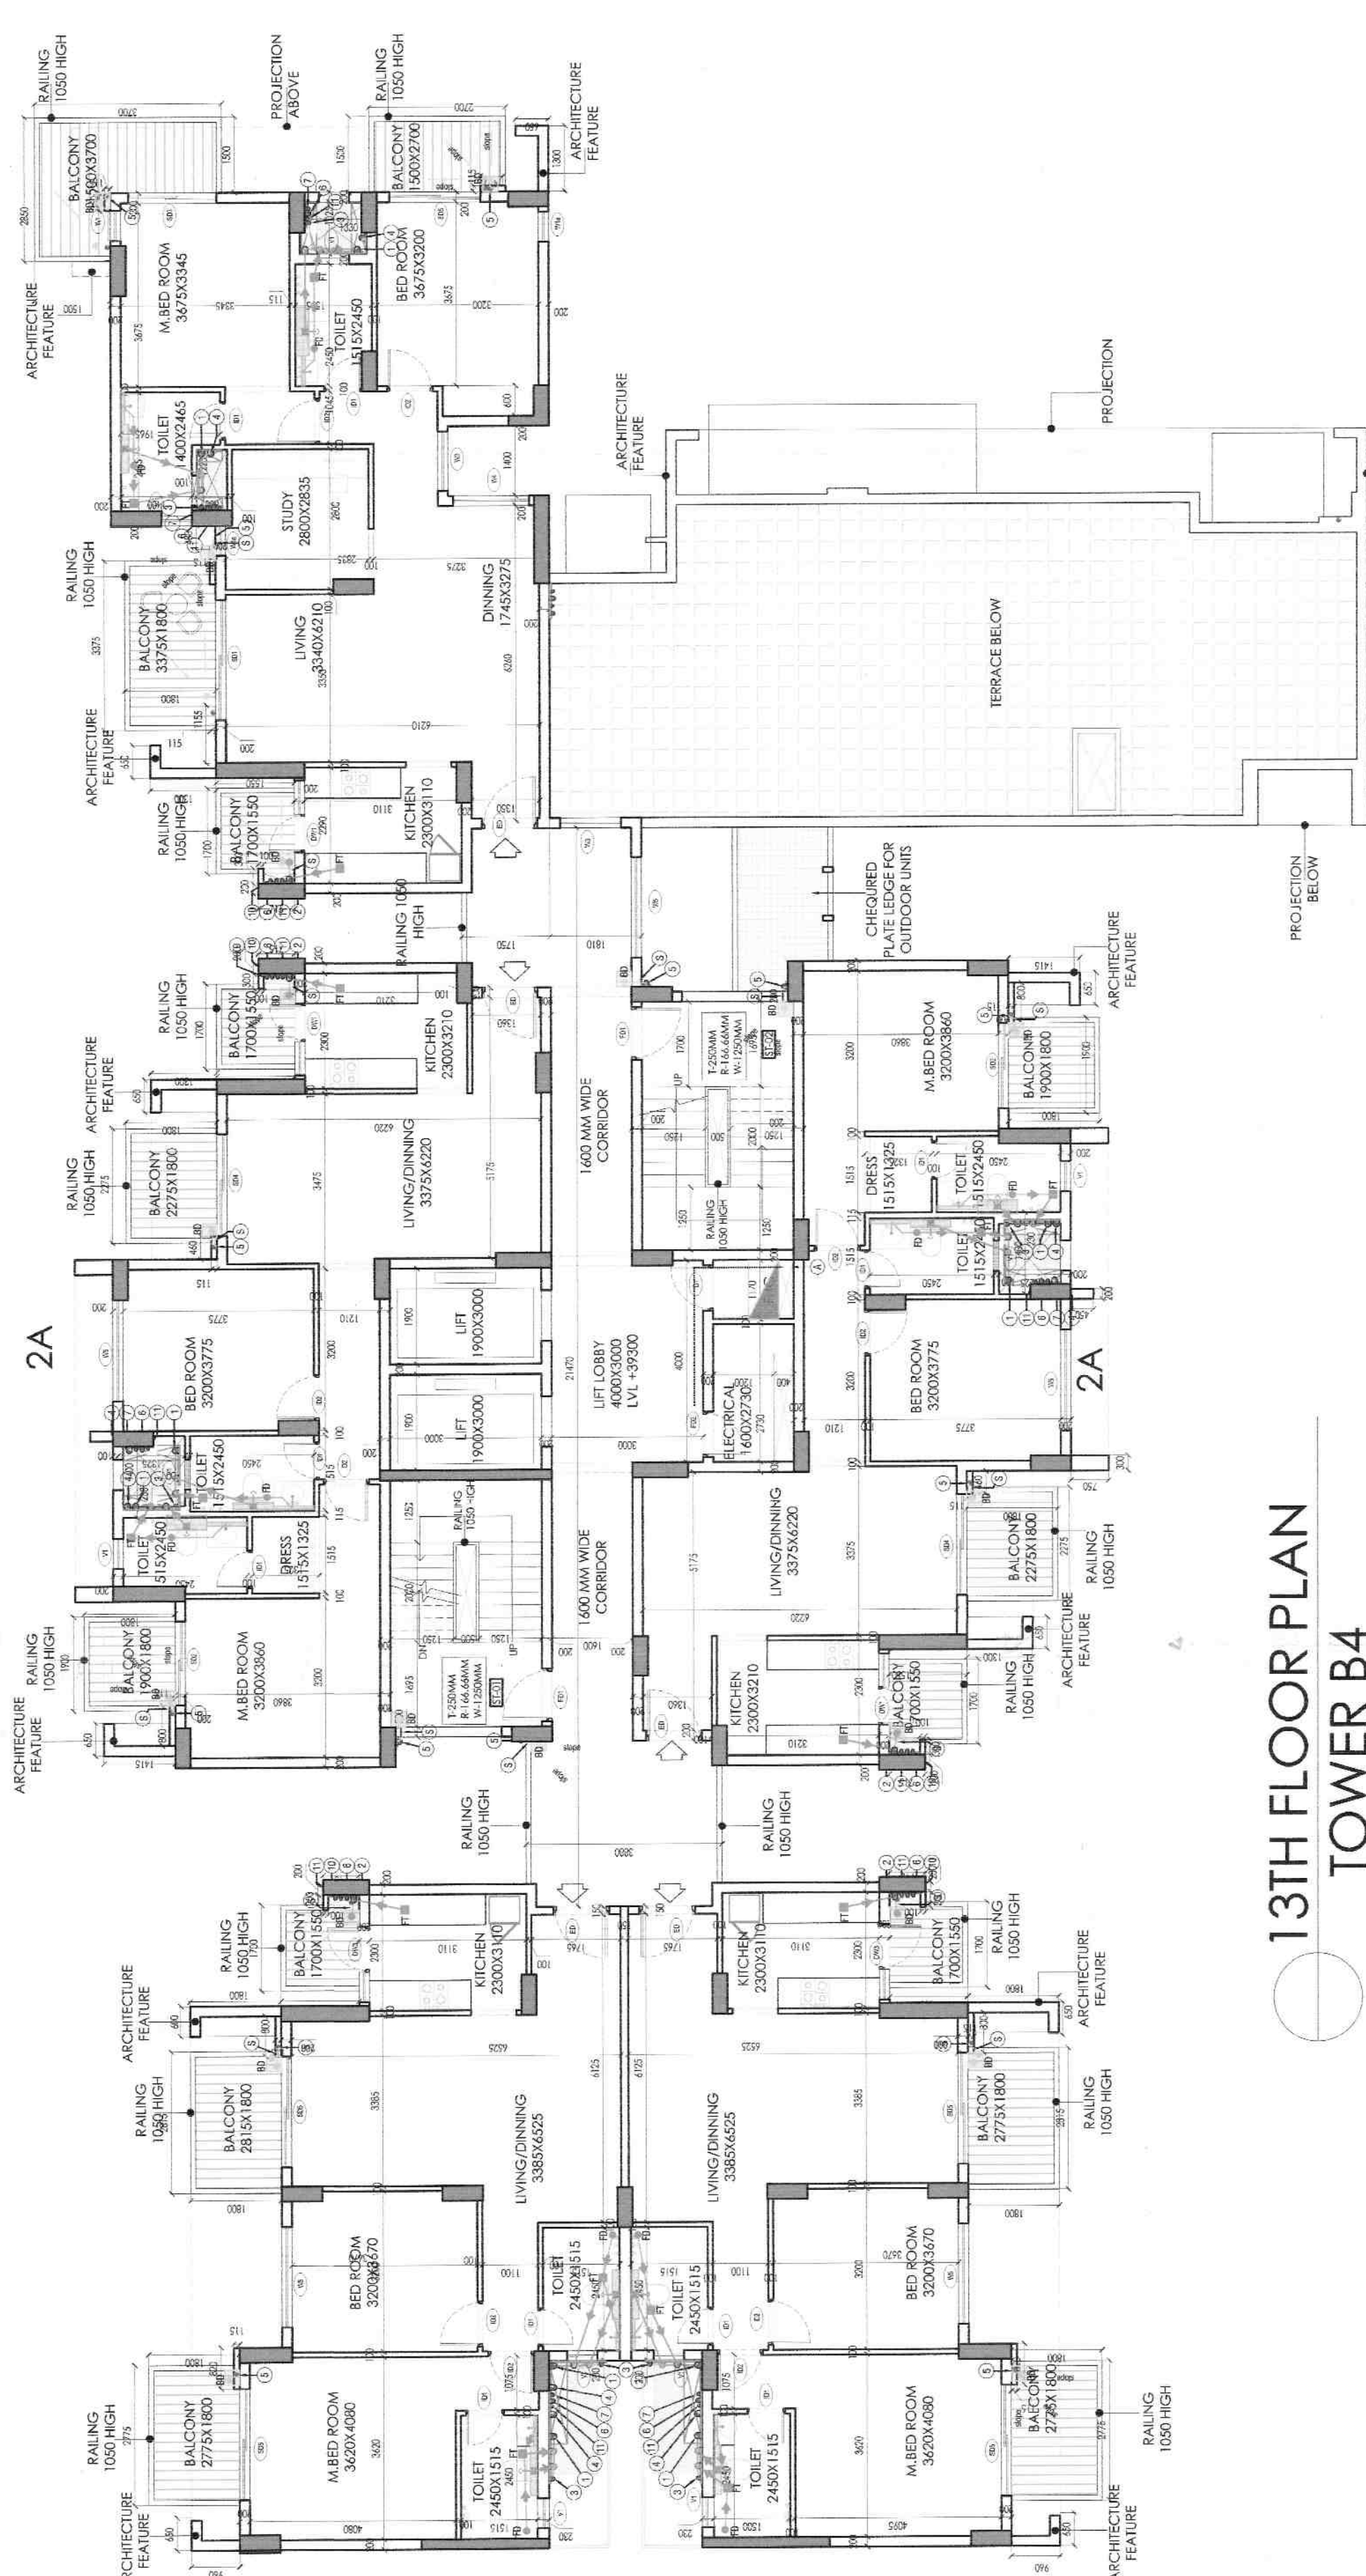

13TH FLOOR PLAN
TOWER B4

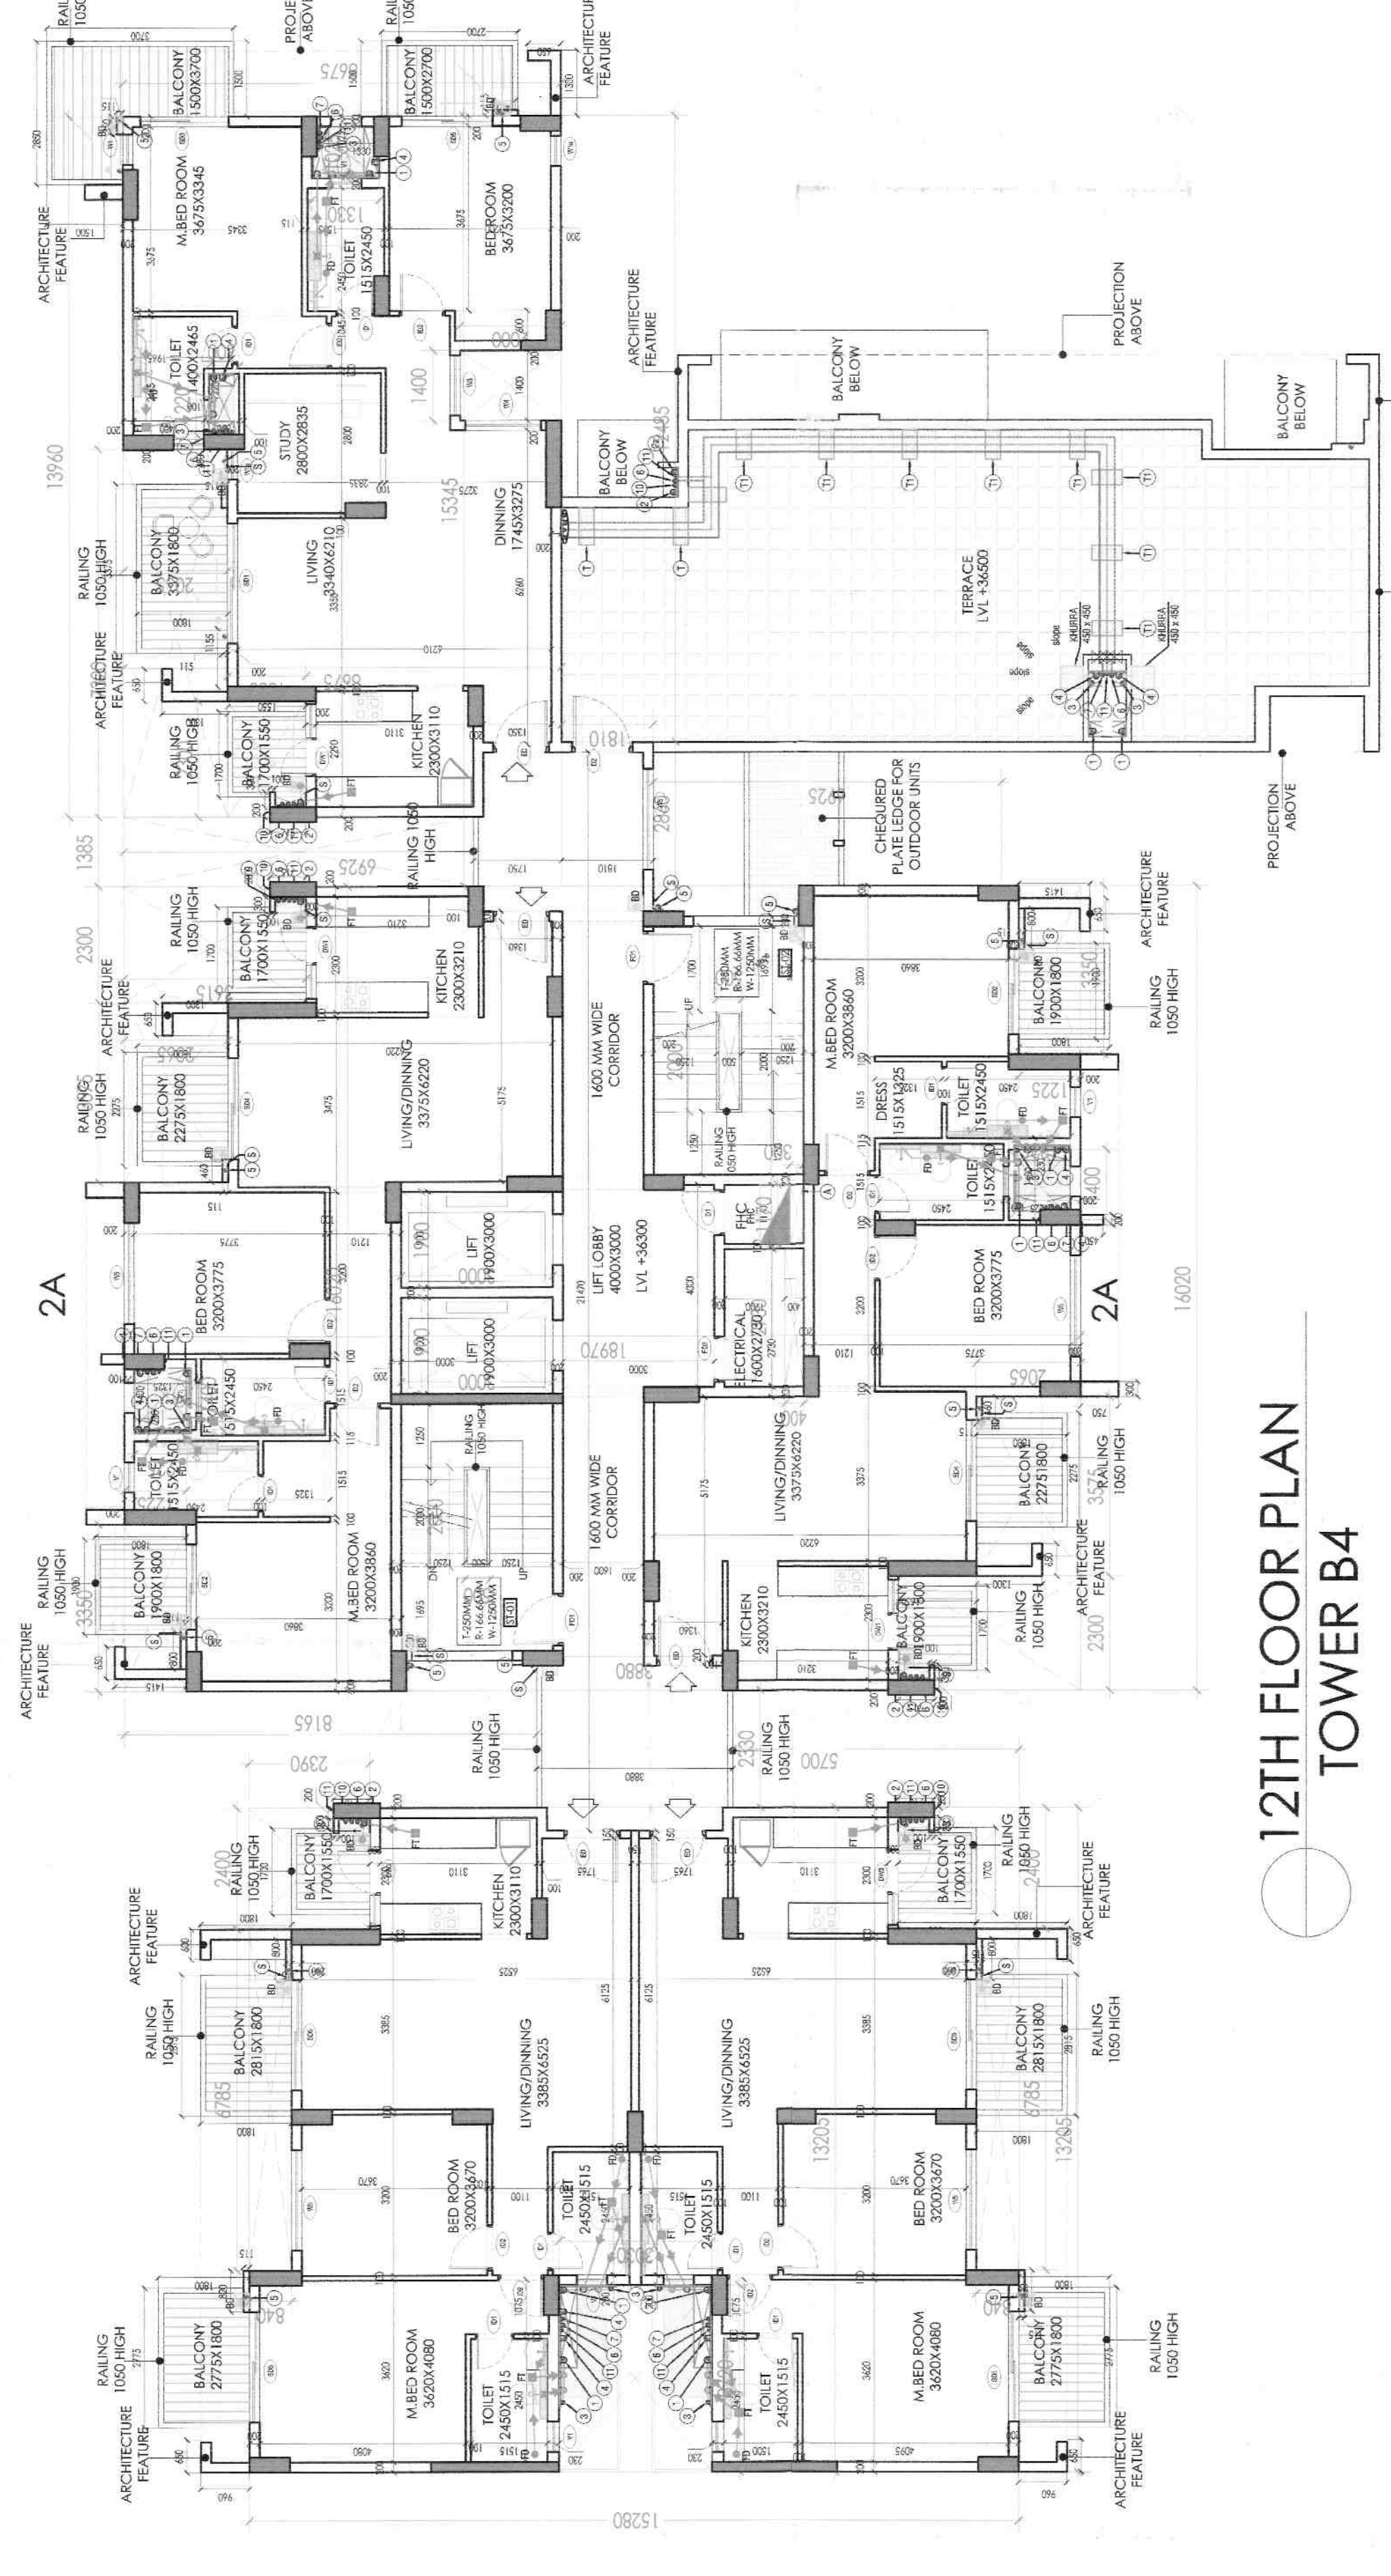

12TH FLOOR PLAN
TOWER B4

PLEASE NOTE: THE FOLLOWING ARE THE DIMENSIONS OF THE BUILDING AS PER THE APPROVED PERMITS.

FAR (12TH & 13TH FLOOR - TOWER B4, B5 & B5)			
NO.	ADDITIONS	LENGTH (mm)	WIDTH (mm)
1	A	15,280	13,200
2	B	3,880	2,380
3	C	8,675	15,345
4	D	1,81	2,86
5	E	0.11	0.3
6	F	0.115	0.8
7	G	0.115	0.5
8	H	0.115	0.48
9	I	0.115	0.1
10	J	0.115	0.1
11	K	0.115	0.1
12	L	0.115	0.1
13	M	0.115	0.1
14	N	0.115	0.1
15	O	0.115	0.1
16	P	0.115	0.1
17	Q	0.115	0.1
18	R	0.115	0.1
19	S	0.115	0.1
20	T	0.115	0.1
21	U	0.115	0.1
TOTAL ADDITIONS		655,265	
SUBTRACTIONS			
1	A	3,030	3,720
2	B	2,800	2,400
3	C	3,615	2,300
4	D	2,055	3,75
5	E	1,225	3,300
6	F	1,550	2,300
7	G	2,055	7,320
8	H	1,330	1,025
9	I	2,000	1,400
10	J	3,000	1,300
11	K	0.300	1,170
12	L	0.400	2,730
TOTAL SUBTRACTIONS		125,134	
TOTAL FAR AT 12TH TO 13TH FLOORS, TOWER B4, B5 & B5		530,131	

SCHEDULE OF OPENINGS

LEGEND	WIDTH (mm)	HEIGHT (mm)	CILL (mm)	LINTEL (mm)
D1	900	2000	100	2100
D2	1500	2450	0	2450
D3	1500	2450	0	2450
