




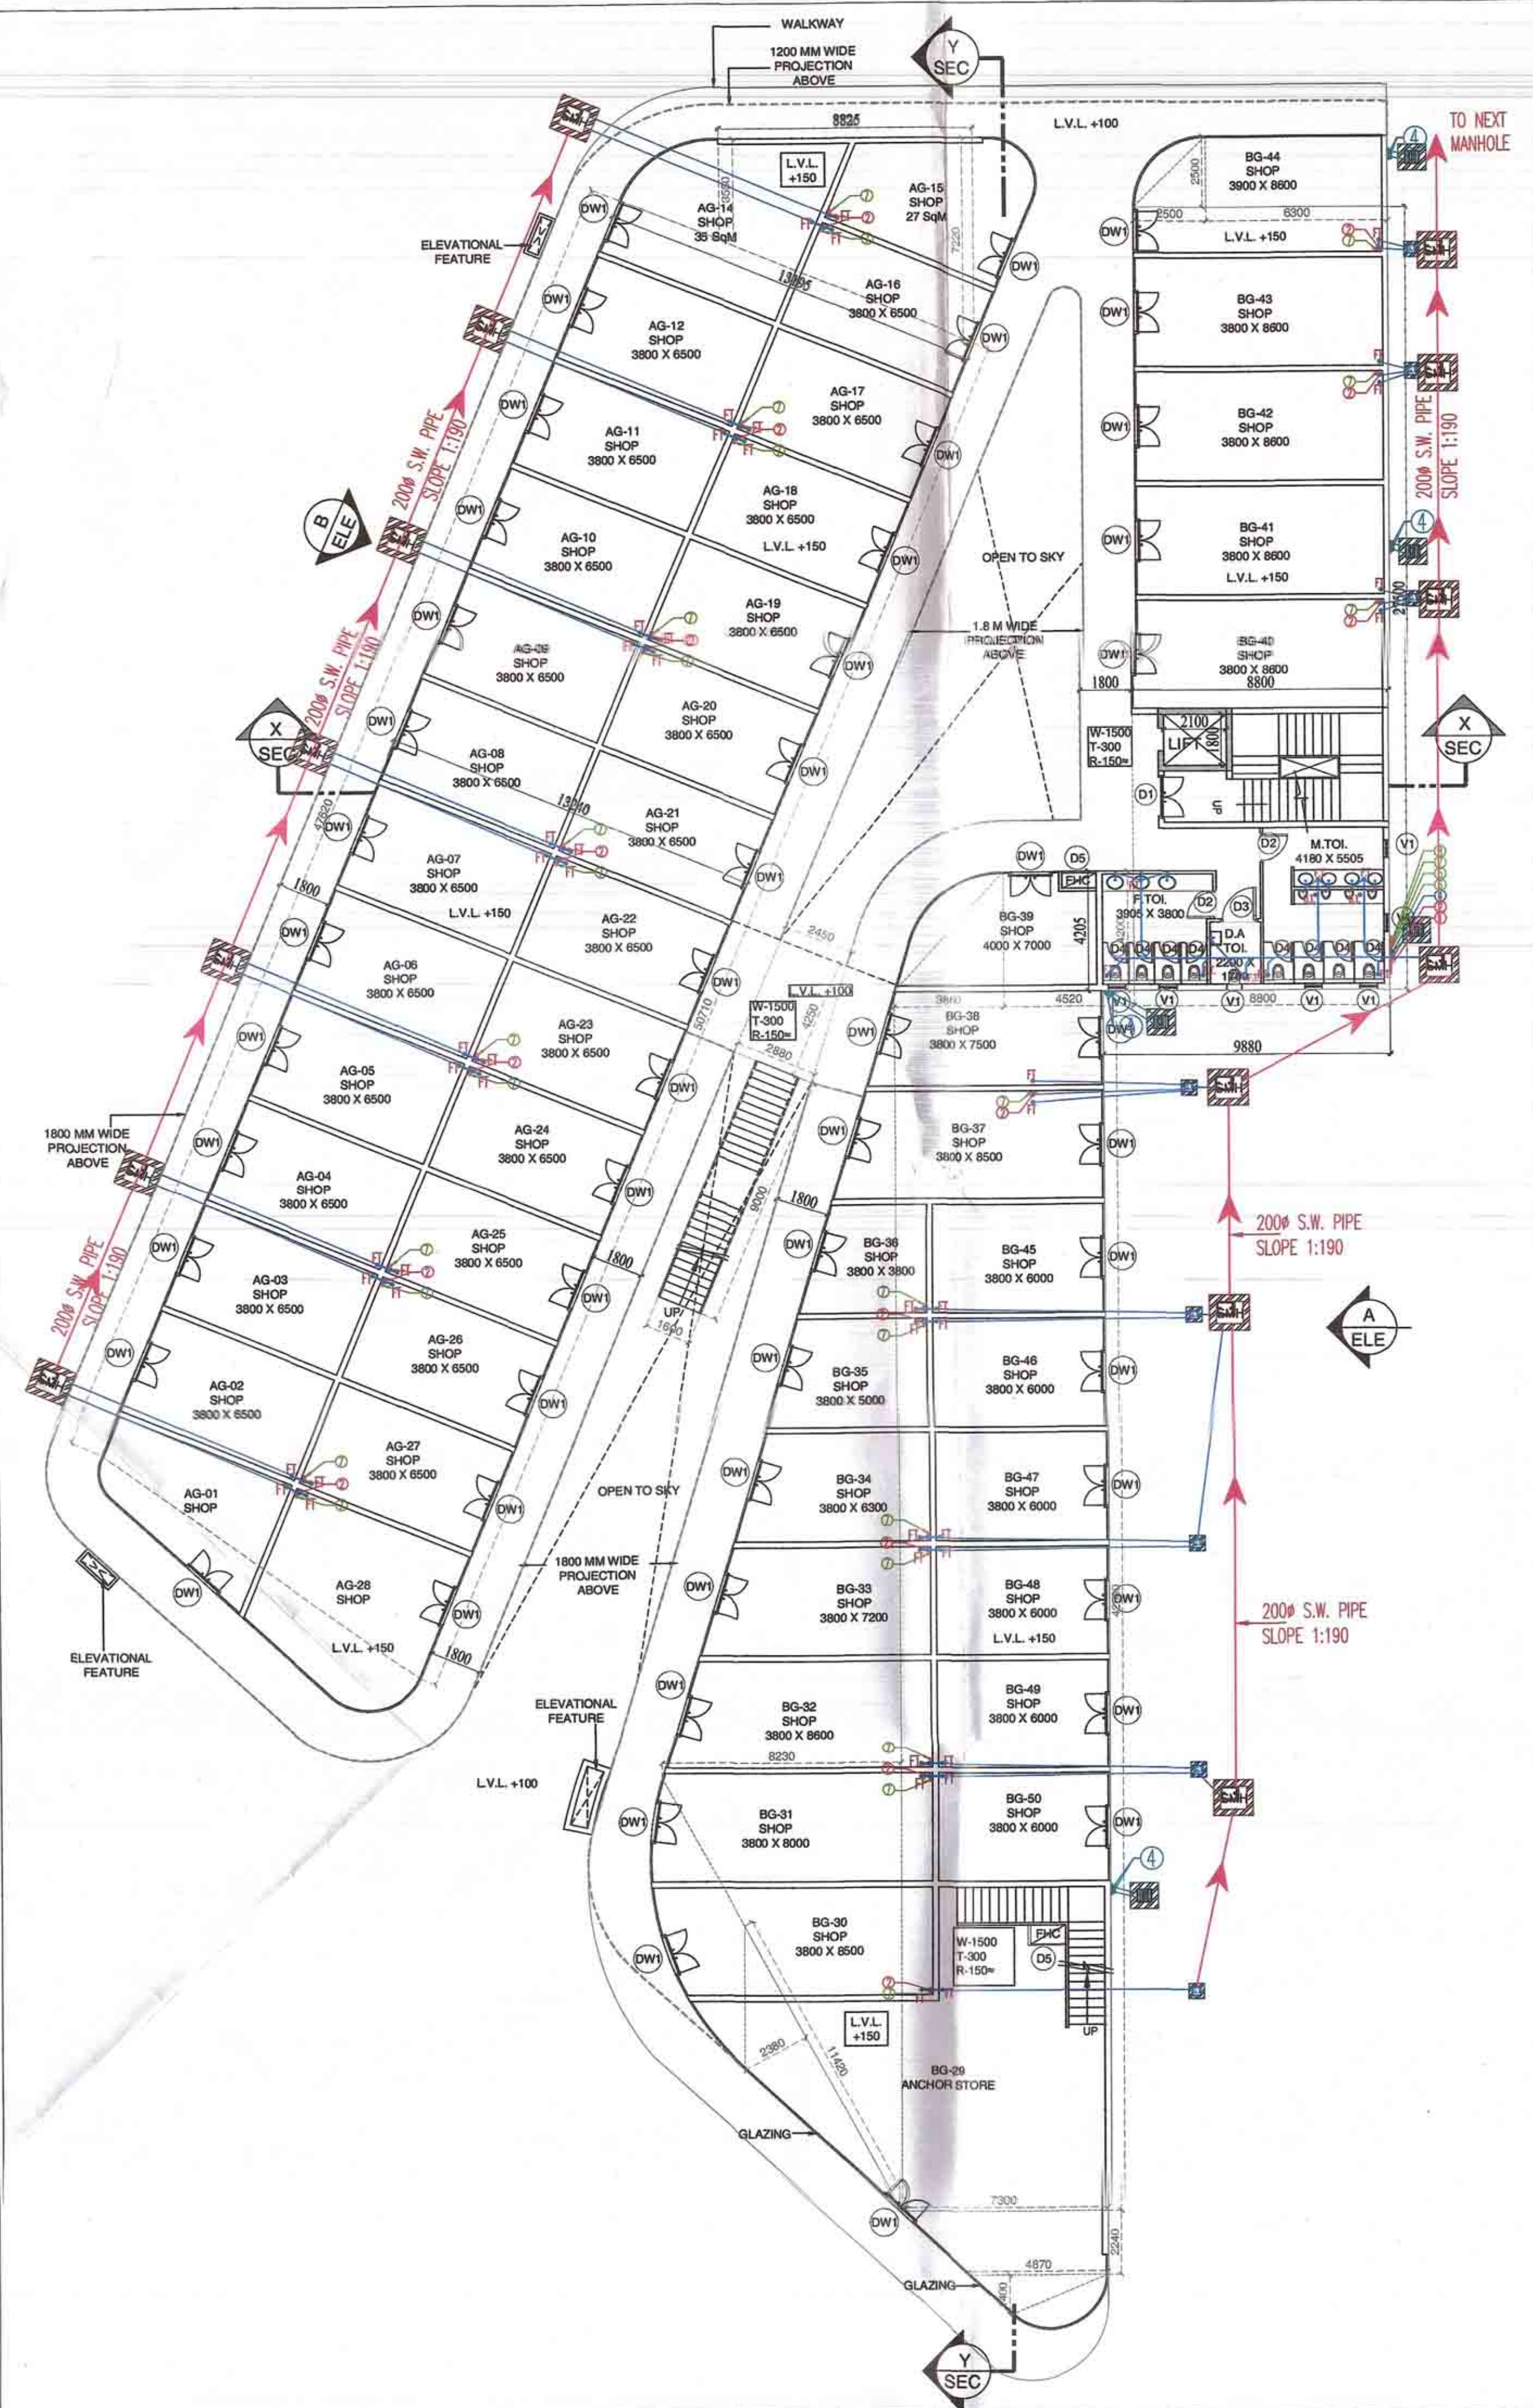

1 GROUND FLOOR PLAN
SCALE: 1:150

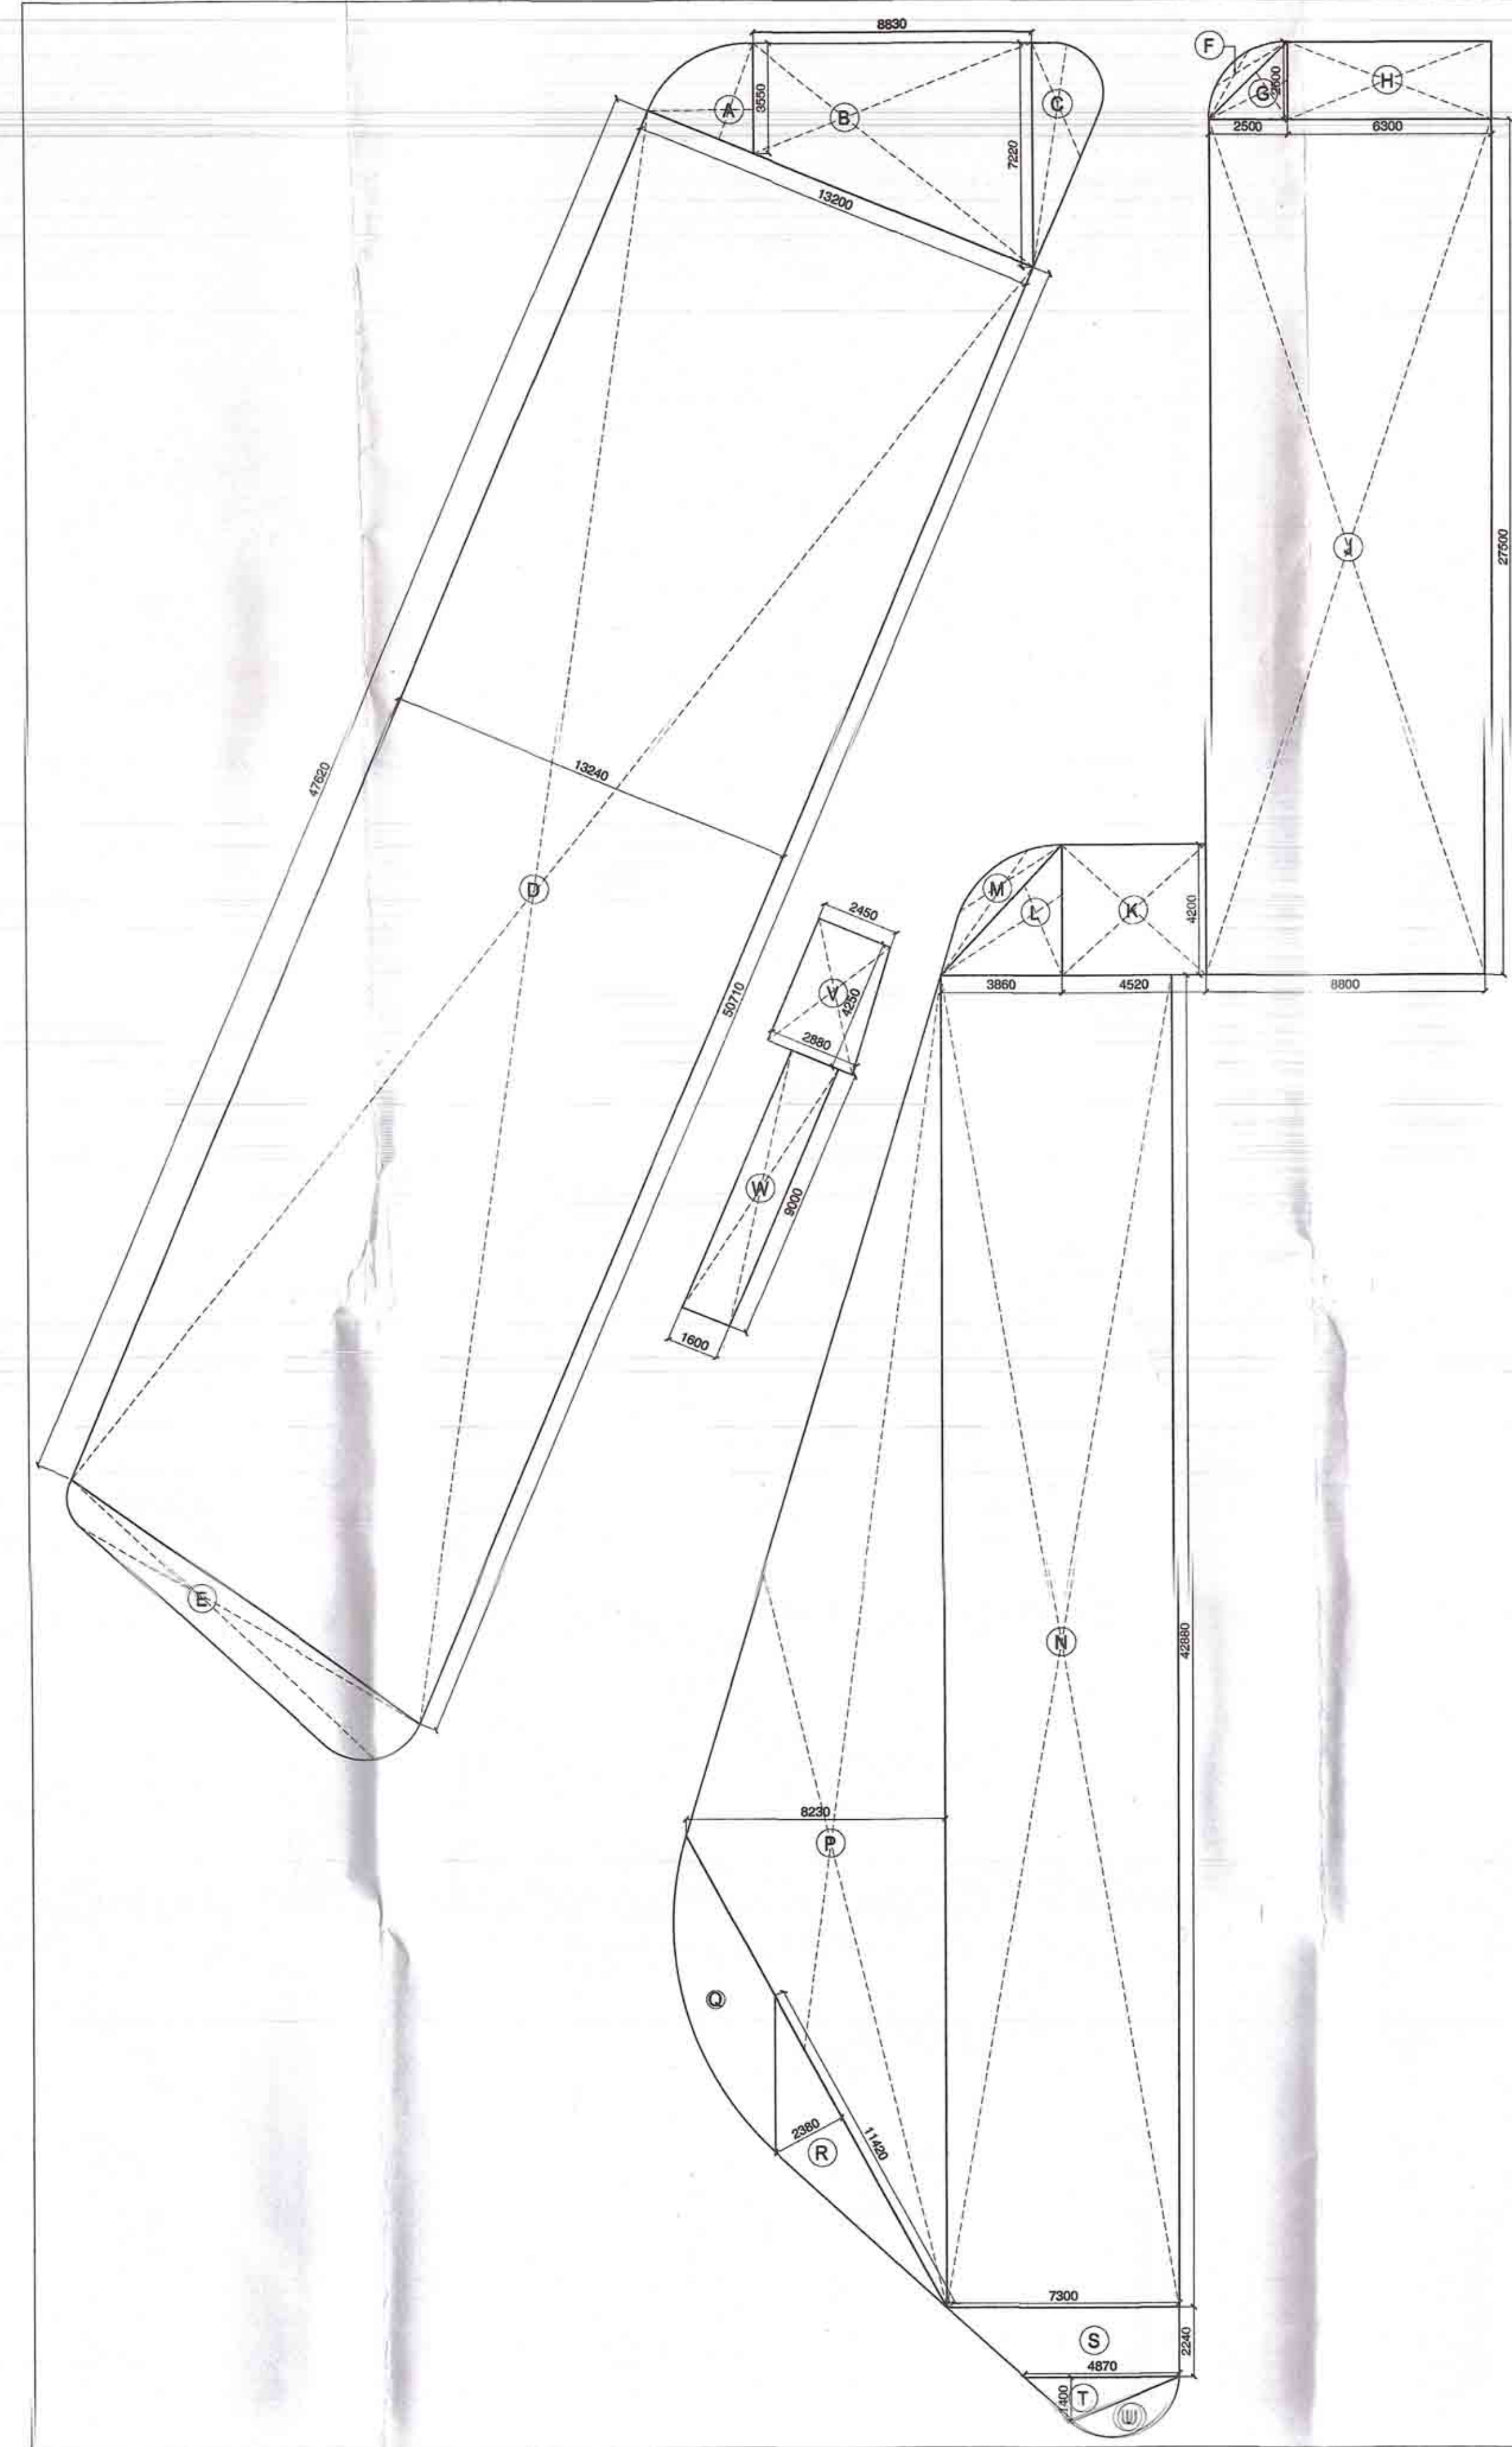

2 GROUND FLOOR F.A.R.- AREA DIAGRAM
SCALE: 1:150

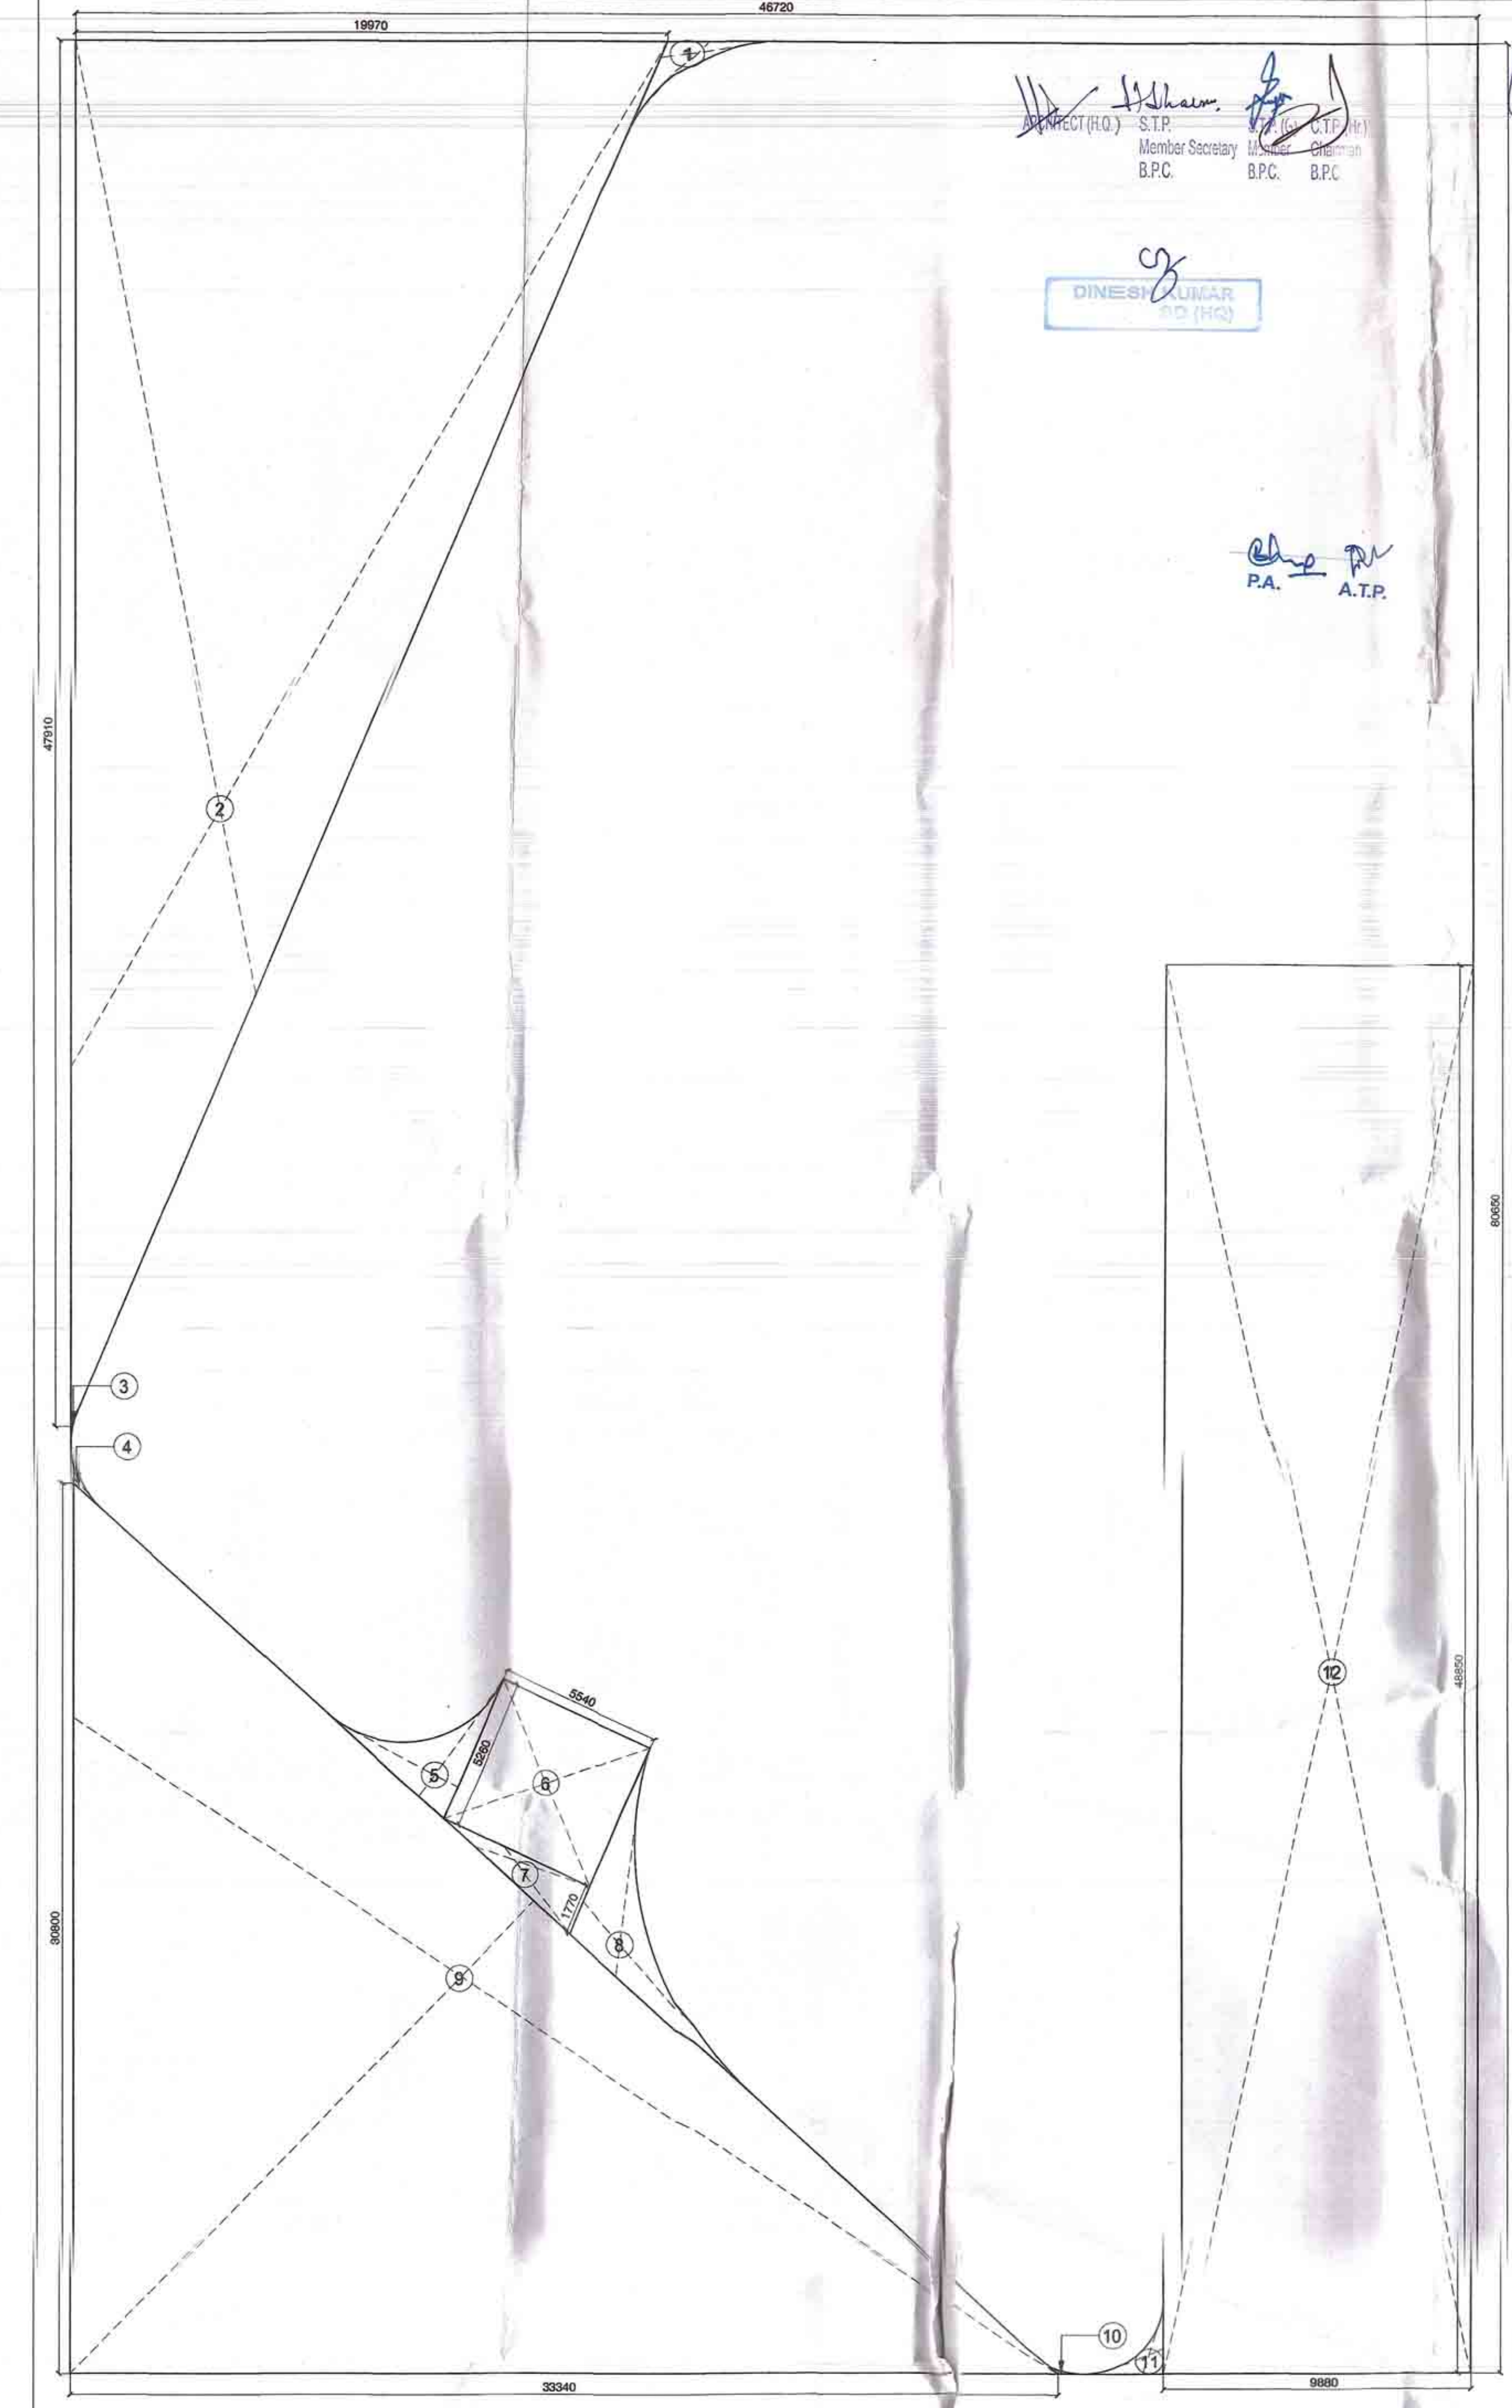


3 GROUND COVERAGE- AREA DIAGRAM
SCALE: 1:150

COMMERCIAL BUILDING (F.A.R.)				
S NO	FLOORS	AREA	NO OF FLOORS	TOTAL AREA (SQ.M.)
1	GROUND FLOOR FAR	1,584.653	1	1,584.653
2	FIRST FLOOR FAR	1,248.622	1	1,248.622
5	TOTAL F.A.R. FOR COMMERCIAL BUILDING		1.0	2,833.275

GROUND FLOOR AREA DETAIL (F.A.R.)					
TOTAL AREA	= XX - YY				
XX (ADDITION)	= 1,584.653				
YY (SUBTRACTION)	= 0				
TOTAL AREA	= 1,584.653				
DETAIL	ENVELOPE (ADDITION)	WIDTH	LENGTH	NOS.	AREA SQ.MTS.
XX+ TYPE		M	M		
A	POLYLINE	10.770	8.830	1	7.852
B	TRAPEZIUM			1	47.550
C	POLYLINE	98.330	13.240	1	9.550
D	TRAPEZIUM			1	650.945
E	POLYLINE			1	22.738
F	POLYLINE	2.500	2.500	1	1.783
G	TRIANGLE	2.500	6.300	1	3.125
H	REC	27.500	8.800	1	15.750
J	REC	4.200	4.520	1	242.000
K	TRIANGLE	3.860	4.200	1	18.984
L	POLYLINE			1	8.109
M	REC	42.880	7.300	1	4.201
N	TRIANGLE	42.880	8.230	1	313.024
P	POLYLINE			1	17.837
R	TRIANGLE	11.420	2.380	1	13.590
S	TRAPEZIUM	12.170	2.240	1	13.630
T	TRIANGLE	1.400	4.870	1	3.409
U	POLYLINE			1	3.044
V	TRAPEZIUM	5.330	4.250	1	11.328
TOTAL XX=					16.00
TOTAL YY=					1684.653

COMMERCIAL BUILDING (BUILT-UP)				
S NO	FLOORS	AREA	NO OF FLOORS	TOTAL AREA
1	GROUND FLOOR- COVERAGE AREA	2236.806	1	2236.806
2	FIRST FLOOR - FAR	1248.622	1	1248.622
4	MUNITY & MACHINE ROOM AREA	23.180	1	23.180
6	WATER TANK AREA	23.662	1	23.662
7	TOTAL AREA	3642.170		3642.170
TOTAL BUILT UP AREA FOR COMMERCIAL BUILDING				1.0

GROUND FLOOR AREA DETAIL (Gr.Coverage)					
TOTAL AREA	= XX - YY				
XX (ADDITION)	= 3,787.968				
YY (SUBTRACTION)	= 1,531.182				
TOTAL AREA	= 2,236.806				
DETAIL	ENVELOPE (ADDITION)	WIDTH	LENGTH	NOS.	AREA SQ.MTS.
XX+ TYPE		M	M		
A	REC	45.720	81.650	1	3787.968
TOTAL XX =					3787.968
DETAIL	ENVELOPE (SUBTRACTION)	WIDTH	LENGTH	NOS.	AREA SQ.MTS.
YY- TYPE		M	M		
1	POLYLINE			1	2.208
2	TRIANGLE	19.970	47.910	1	478.381
3	POLYLINE			1	0.020
4	POLYLINE			1	0.233
5	POLYLINE			1	6.788
6	REC	5.540	5.260	1	29.140
7	TRIANGLE	5.540	1.770	1	4.903
8	POLYLINE			1	11.862
9	TRIANGLE	33.340	30.800	1	513.436
10	POLYLINE			1	0.058
11	POLYLINE			1	1.496
12	REC	48.850	9.880	1	482.638
TOTAL YY =					1631.162

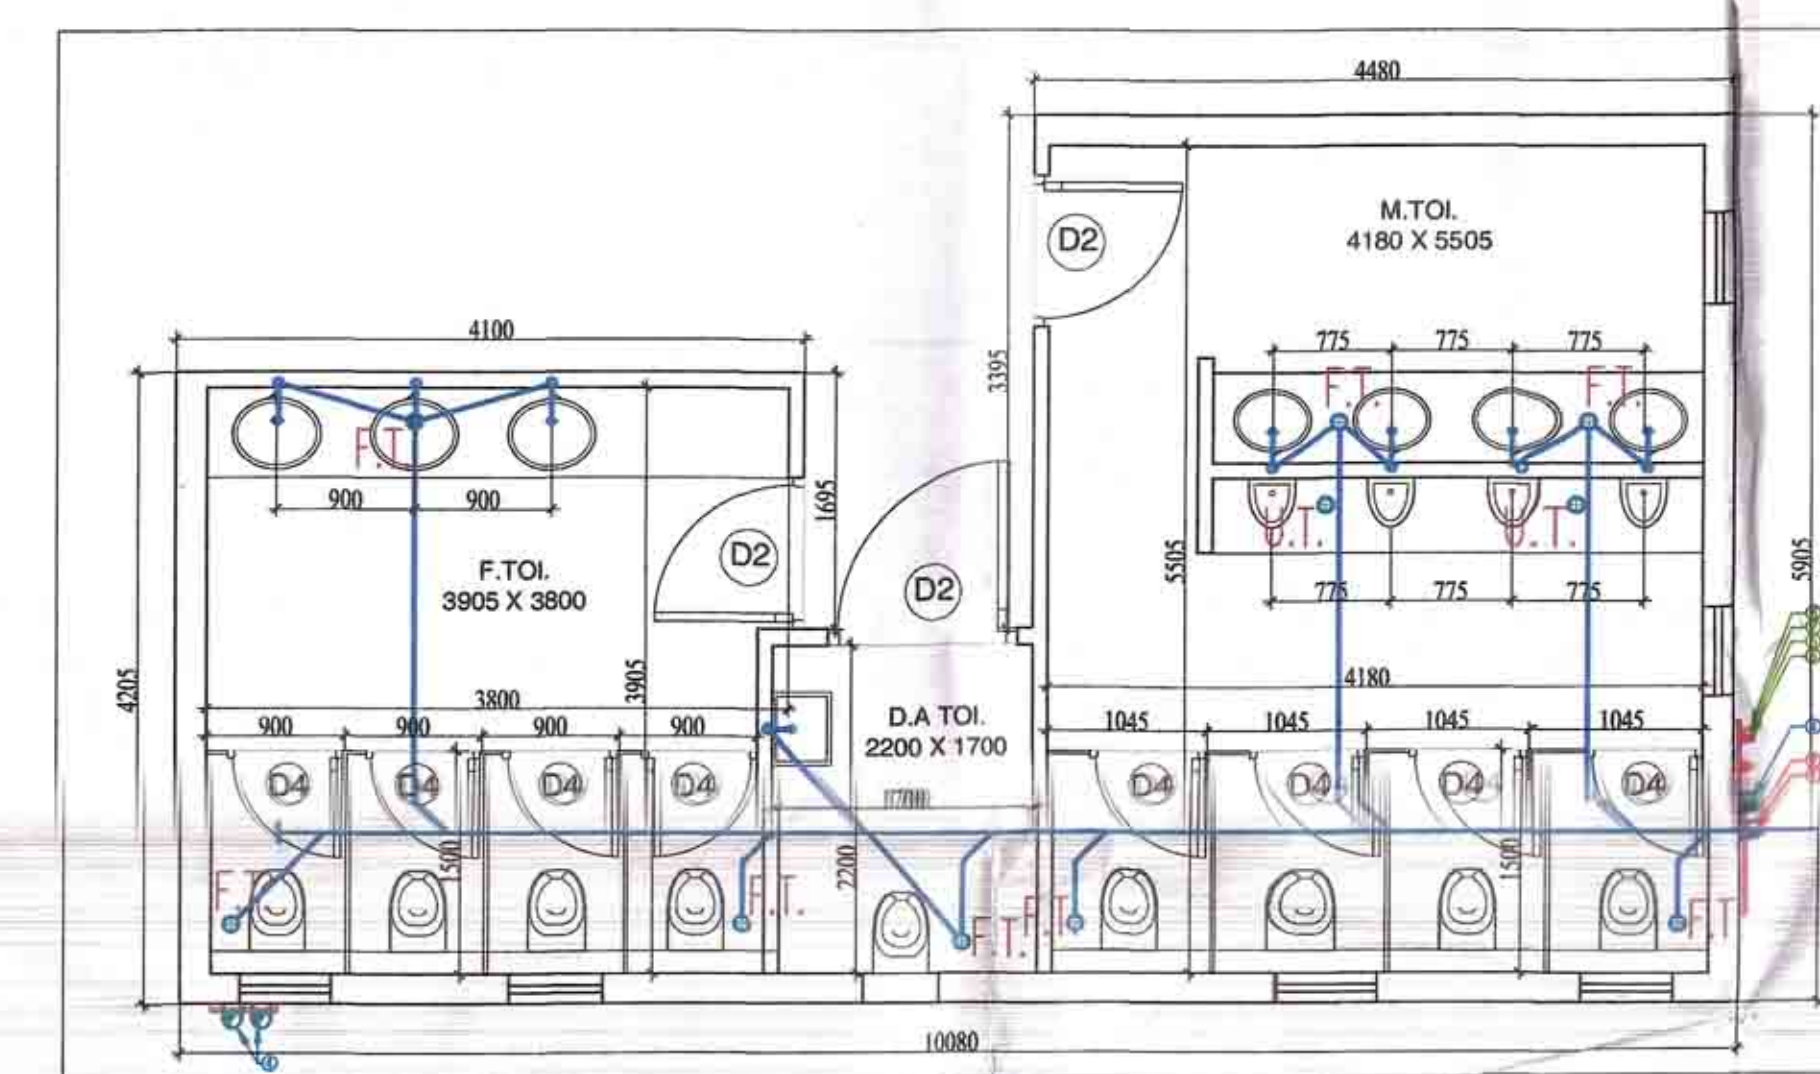

4 TOILET LAYOUT PLANS
SCALE: 1:50

Check and Read it for Public Health
General Sanitary and subject to comments
in the following order: 1. 2. 