



FLOOR PLANS & AREA CHART

DOOR & WINDOW SCHEDULE

| S.NO. | TYPE | SIZE        | S.LVL. | L.LVL. |
|-------|------|-------------|--------|--------|
| 1     | D01  | 0.750X2.100 | ±0.00  | 2.100  |
| 2     | D02  | 0.900X2.100 | ±0.00  | 2.100  |
| 3     | D03  | 1.050X2.100 | ±0.00  | 2.100  |
| 4     | SD1  | 1.310X2.250 | +0.150 | 2.250  |
| 5     | SD2  | 1.800X2.250 | +1.110 | 2.250  |
| 6     | V1   | 0.450X1.350 | +0.900 | 2.250  |
| 7     | V2   | 0.450X1.200 | +1.050 | 2.250  |
| 8     | W1   | 1.000X1.350 | +0.900 | 2.250  |
| 9     | W2   | 0.600X1.200 | +1.050 | 2.250  |

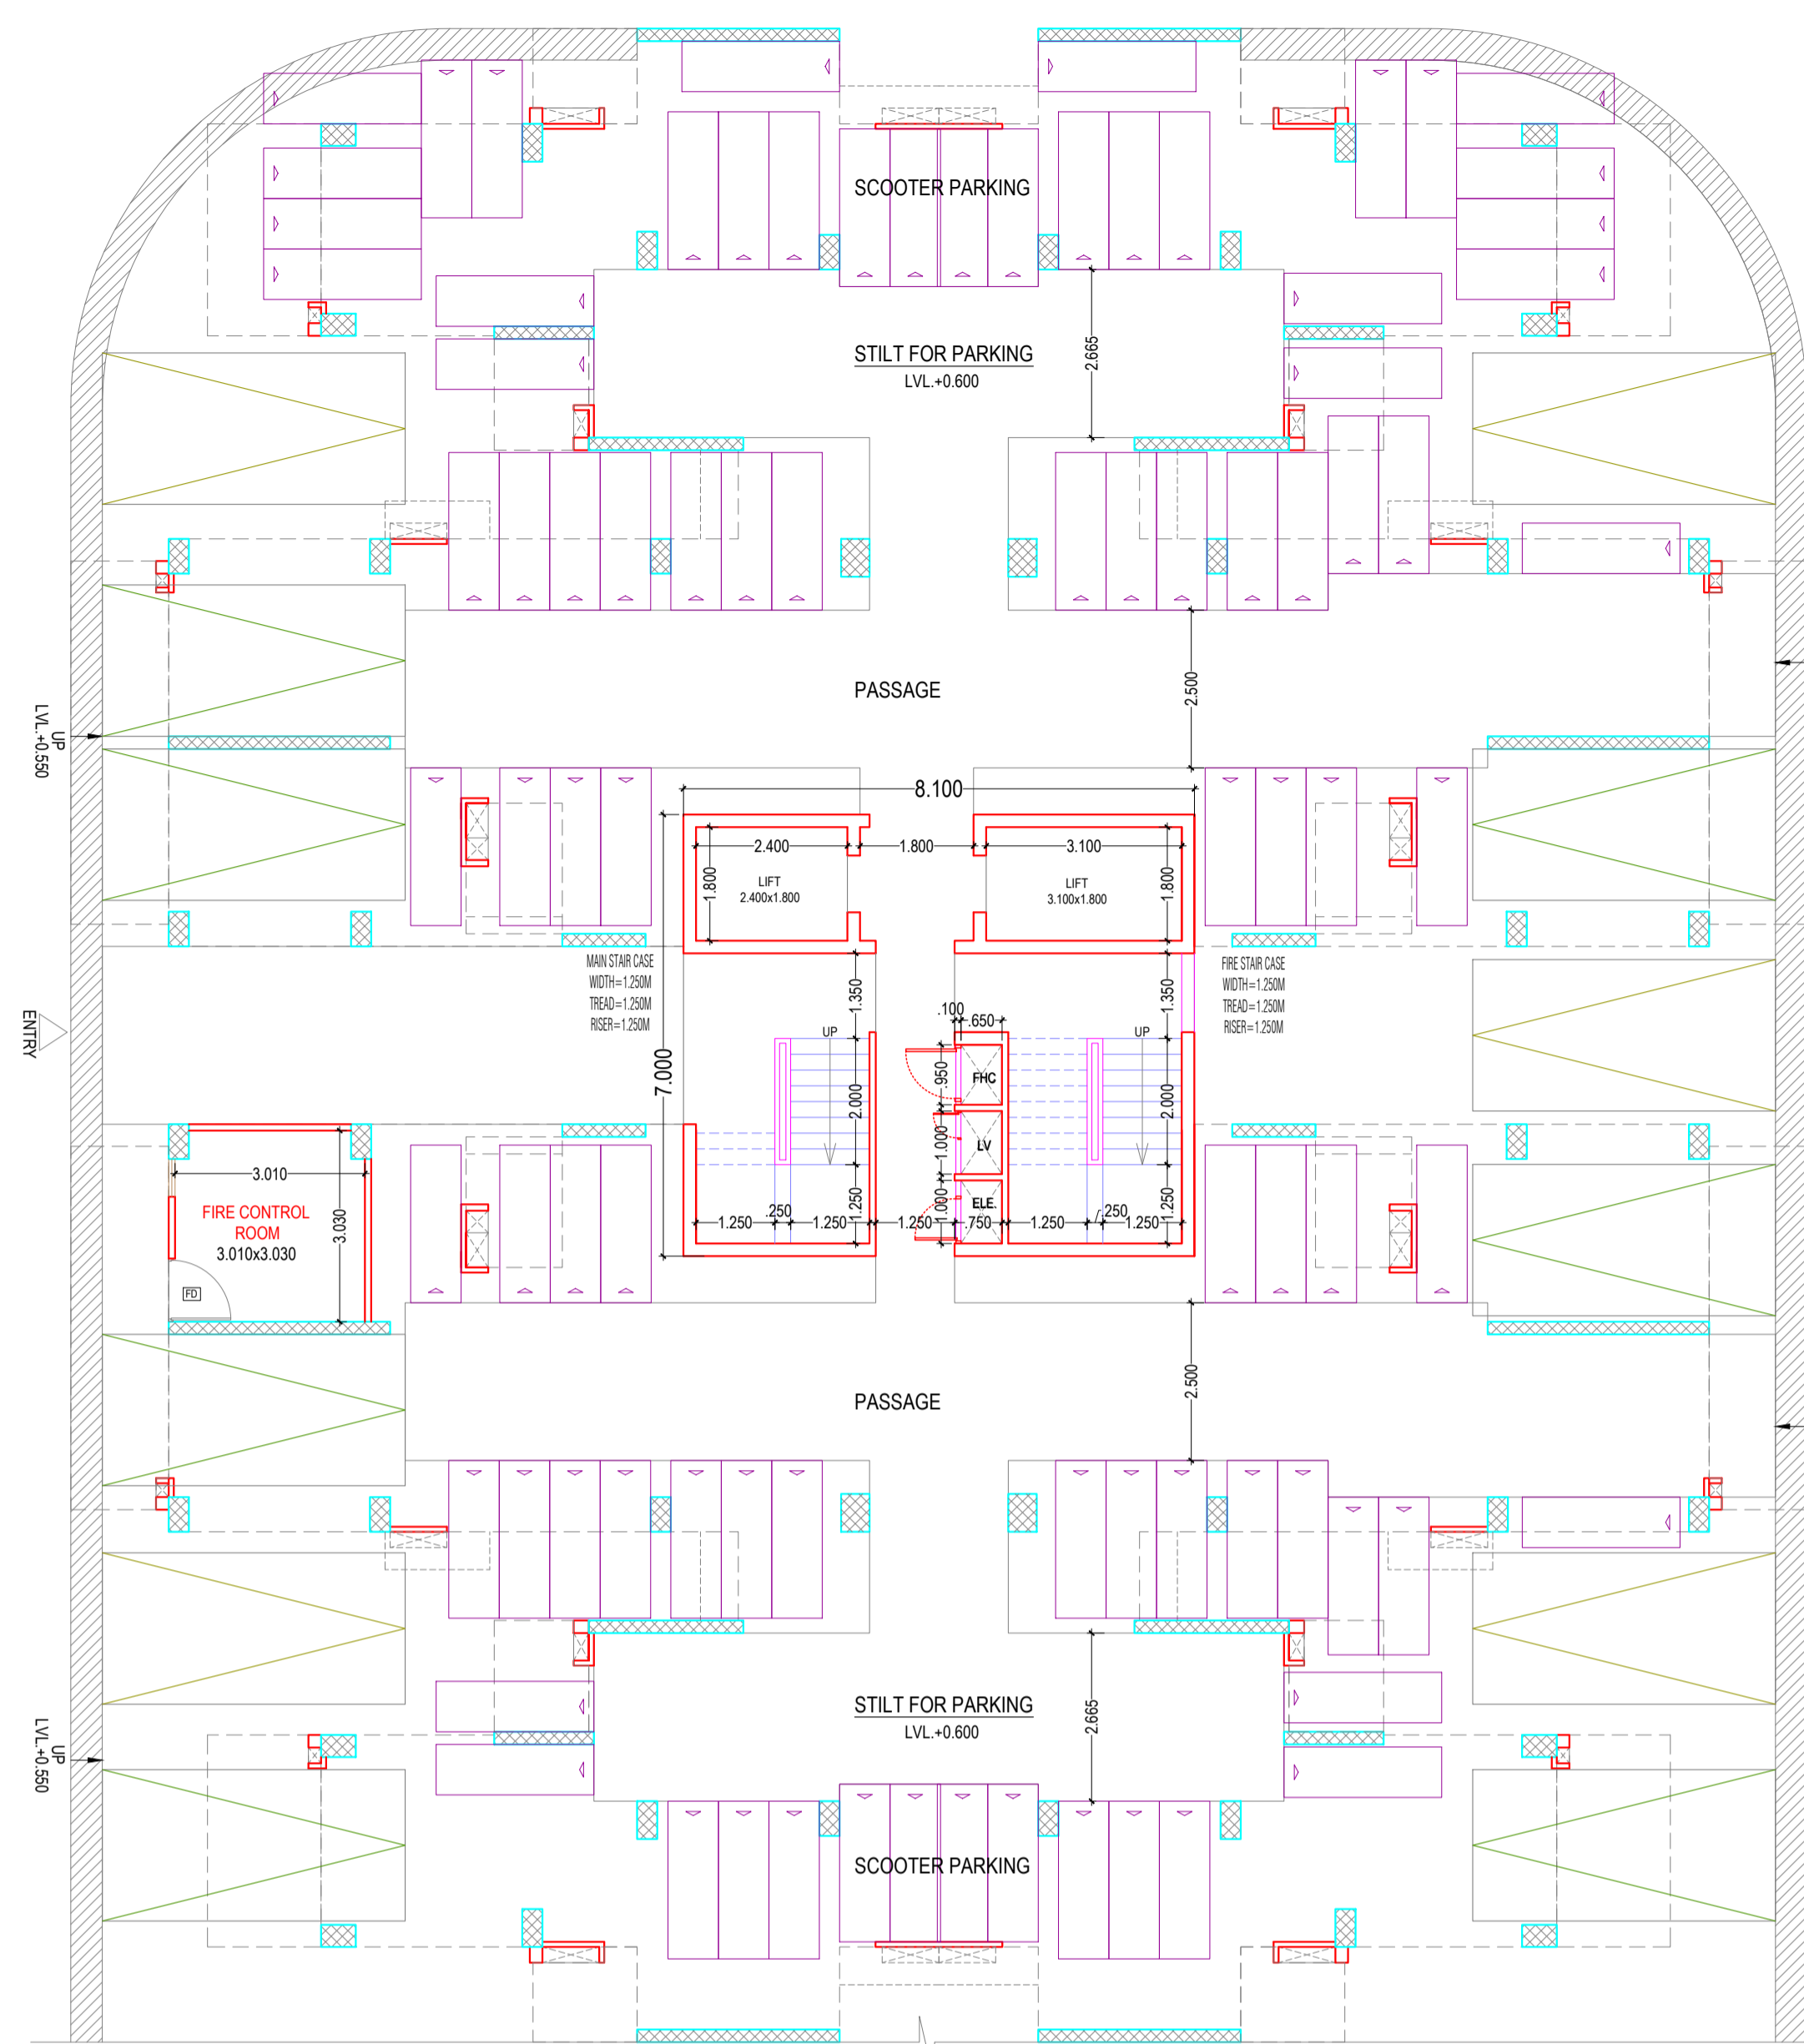


STILT FLOOR PLAN

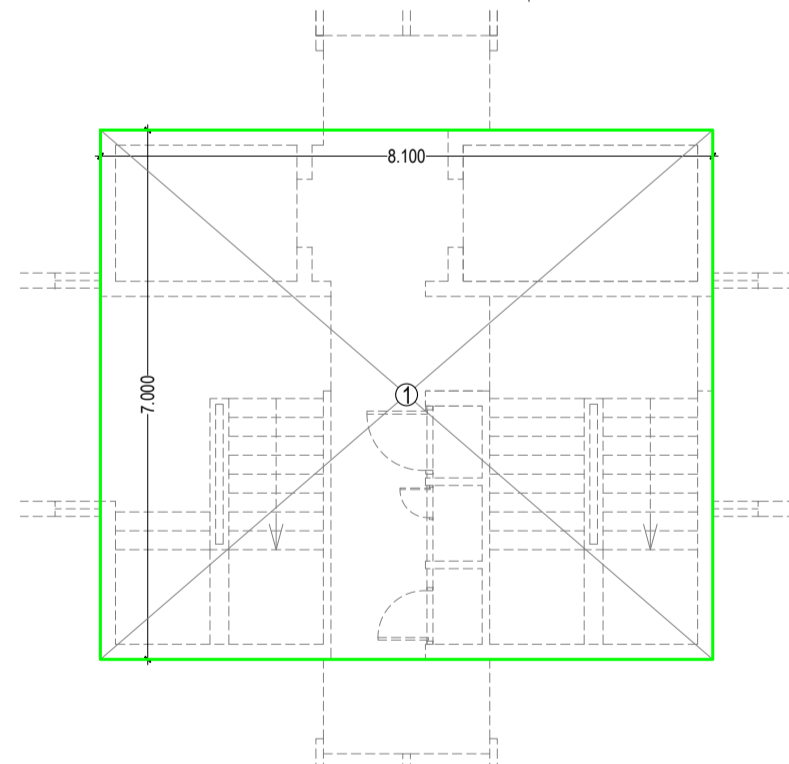


GROUND CORE AREA CALCULATION

| S.NO.                   | WIDTH | LENGTH | AREA (SQ.M)   |
|-------------------------|-------|--------|---------------|
| 1                       | 8.100 | 7.000  | 56.700        |
| <b>GROUND CORE AREA</b> |       |        | <b>56.700</b> |

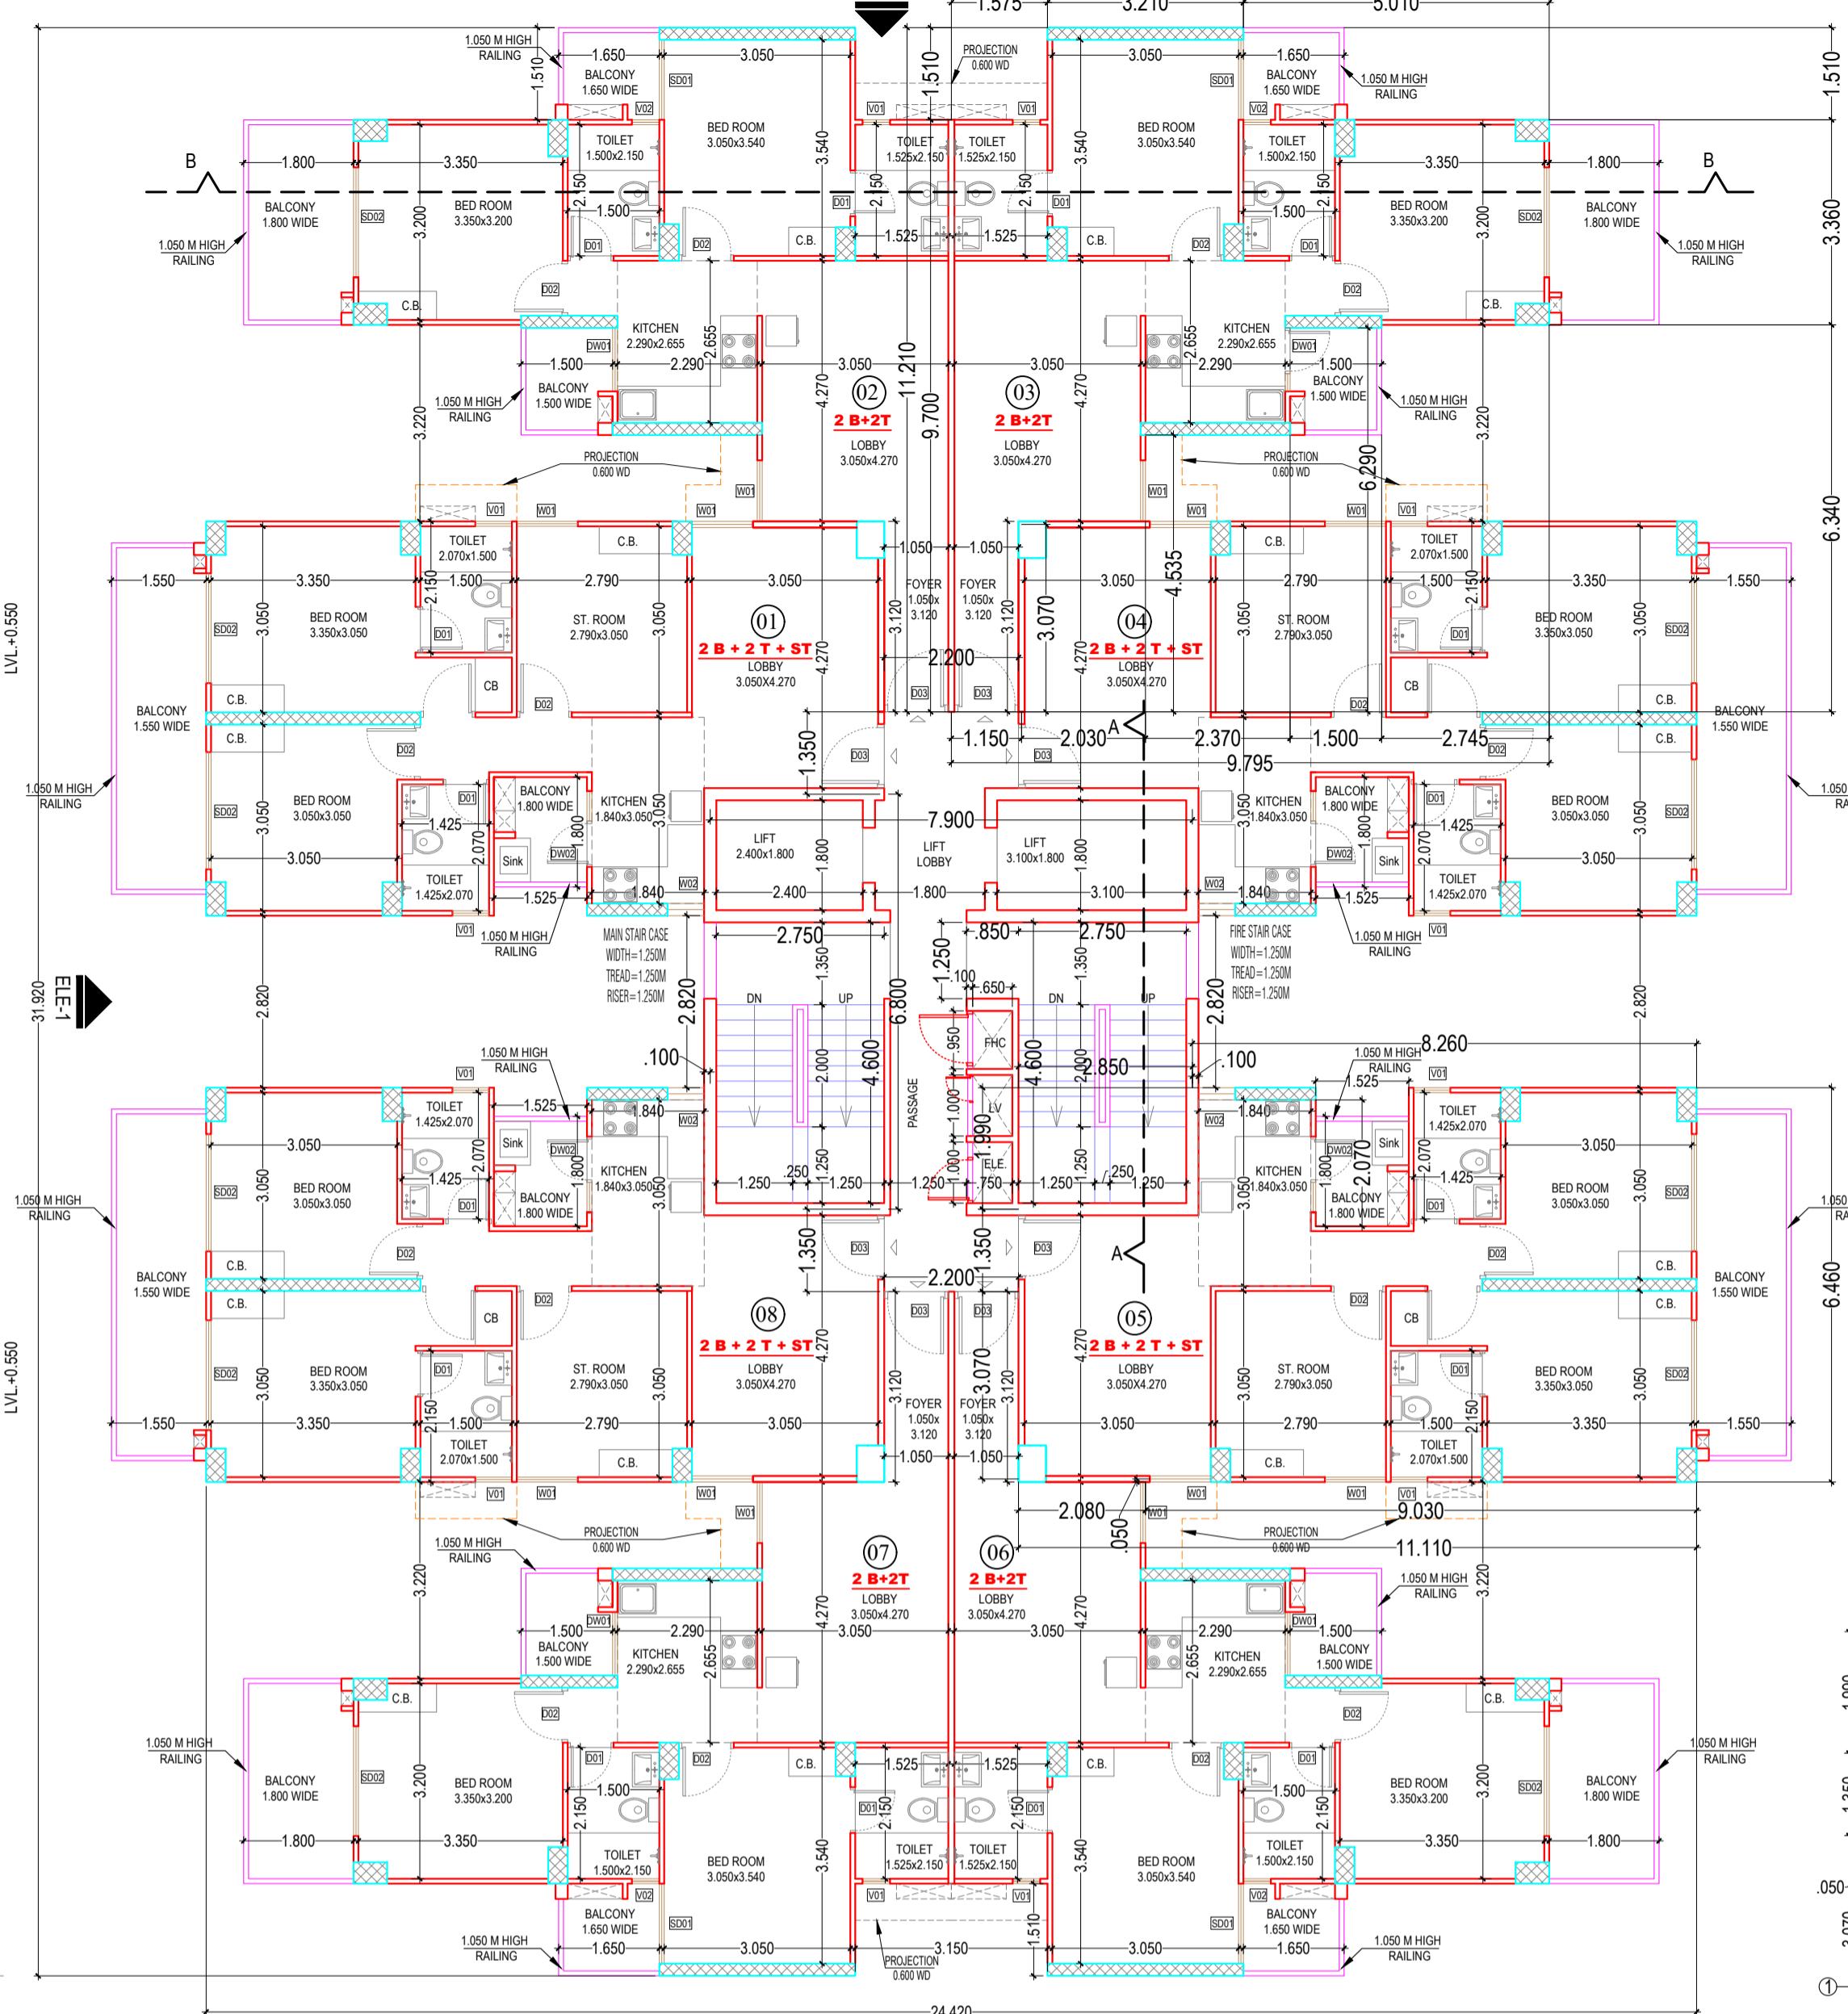


TYPICAL FLOOR PLAN (1st floor to 19th floor)

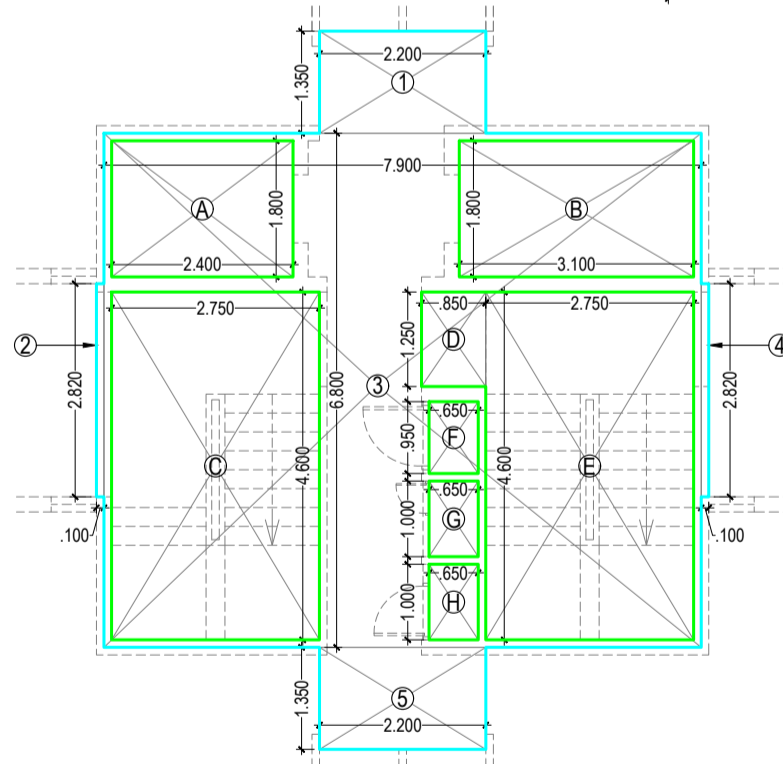


TYPICAL CORE AREA CALCULATION

| S.NO.                        | WIDTH | LENGTH | AREA (SQ.M)   |
|------------------------------|-------|--------|---------------|
| 1                            | 2.200 | 1.350  | 2.970         |
| 2                            | 0.100 | 2.820  | 0.282         |
| 3                            | 7.900 | 6.800  | 53.720        |
| 4                            | 0.100 | 2.820  | 0.282         |
| 5                            | 2.200 | 1.350  | 2.970         |
| <b>TOTAL CORE AREA</b>       |       |        | <b>60.224</b> |
| <b>DEDUCTIONS</b>            |       |        |               |
| A                            | 2.400 | 1.800  | 4.320         |
| B                            | 3.100 | 1.800  | 5.580         |
| C                            | 2.750 | 4.600  | 12.650        |
| D                            | 0.850 | 1.250  | 1.063         |
| E                            | 2.750 | 4.600  | 12.650        |
| F                            | 0.650 | 0.950  | 0.618         |
| G                            | 0.650 | 1.000  | 0.650         |
| H                            | 0.650 | 1.000  | 0.650         |
| <b>TOTAL DEDUCTIONS</b>      |       |        | <b>38.180</b> |
| <b>NET TYPICAL CORE AREA</b> |       |        | <b>22.044</b> |

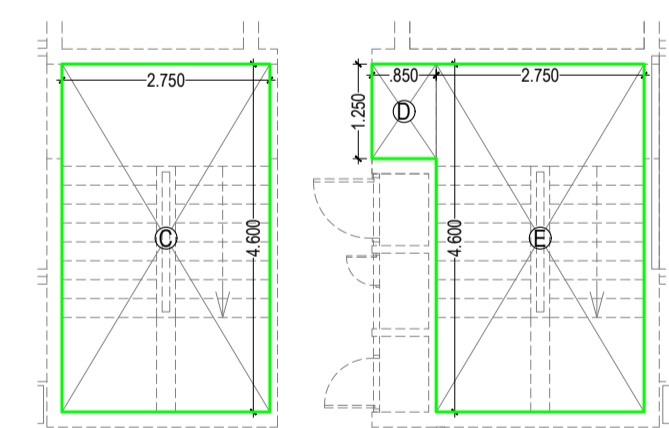

STAIR CASE AREA CALCULATION


| TYPE                    | WIDTH | LENGTH | AREA (SQ.M)   |
|-------------------------|-------|--------|---------------|
| C                       | 2.750 | 4.600  | 12.650        |
| D                       | 0.850 | 1.250  | 1.063         |
| E                       | 2.750 | 4.600  | 12.650        |
| <b>TOTAL DEDUCTIONS</b> |       |        | <b>26.363</b> |

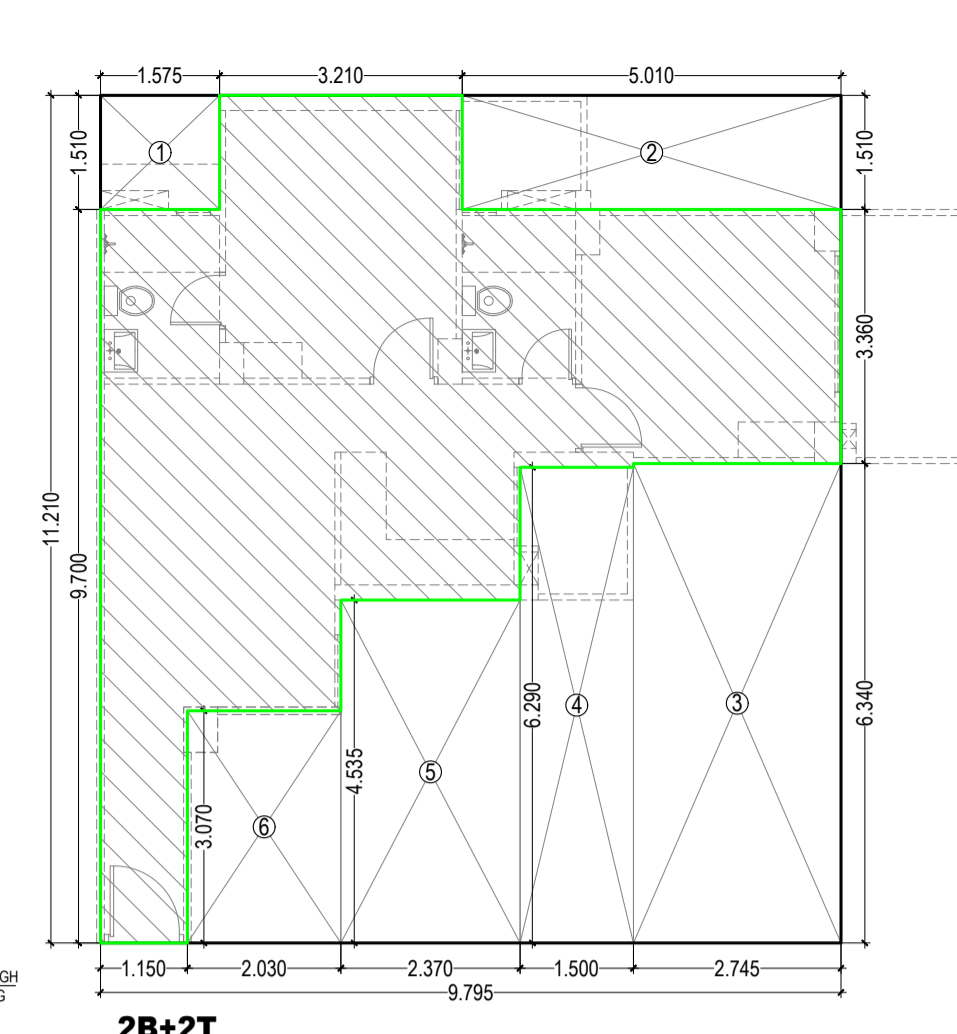

**2B+2T**

UNIT AREA = (9.795 x 11.210) = 109.802 - 53.738 (LESS AREA) = 56.040 SQ.MT.

| S.NO.             | WIDTH | LENGTH | LESS AREA (SQ.MT.) |   |        |
|-------------------|-------|--------|--------------------|---|--------|
| 1                 | 1.575 | x      | 1.510              | = | 2.378  |
| 2                 | 5.010 | x      | 1.510              | = | 7.565  |
| 3                 | 2.745 | x      | 6.340              | = | 17.403 |
| 4                 | 1.500 | x      | 6.290              | = | 9.435  |
| 5                 | 2.370 | x      | 4.535              | = | 10.748 |
| 6                 | 2.030 | x      | 3.070              | = | 6.232  |
| <b>TOTAL AREA</b> |       |        | <b>53.762</b>      |   |        |

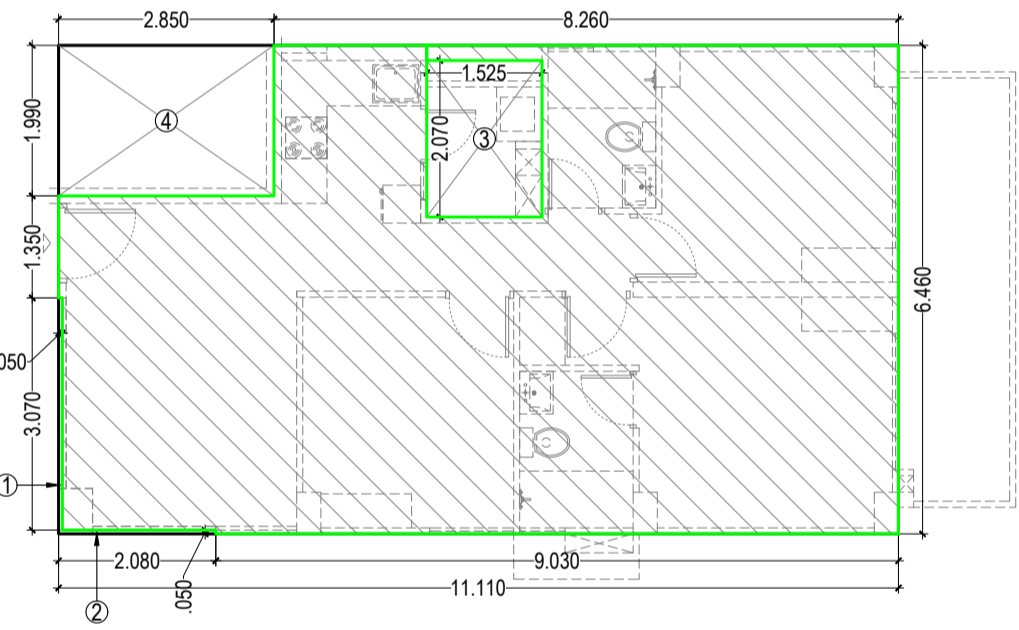

**2B+2T+ST**

UNIT AREA = (11.110 x 9.030) = 100.323 - 9.086 (LESS AREA) = 91.237 SQ.MT.

| S.NO.             | WIDTH | LENGTH | LESS AREA (SQ.MT.) |   |       |
|-------------------|-------|--------|--------------------|---|-------|
| 1                 | 0.050 | x      | 3.070              | = | 0.154 |
| 2                 | 2.080 | x      | 0.050              | = | 0.104 |
| 3                 | 1.525 | x      | 2.070              | = | 3.157 |
| 4                 | 2.850 | x      | 1.990              | = | 5.672 |
| <b>TOTAL AREA</b> |       |        | <b>9.086</b>       |   |       |

PROJECT TITLE:  
BUILDING PLAN OF AFFORDABLE GROUP HOUSING COLONY ON THE LAND MEASURING 4.30625 ACRES IN THE REVENUE ESTATE OF VILLAGE NAURANGPUR SECTOR-79, DISTRICT, GURUGRAM.  
STERLING INFRASTRUCTURE LLP & KJS COLONIZER LLP  
C/O STERLING INFRASTRUCTURE LLP.

DRAWING TITLE:-  
FLOOR PLANS & AREA CHART (TOWER-A/B/C/D) (S+19)

SCALE: 1:100  
DATE:  
DEALT:  
JOB NO.:

Architects:  
**DEEPAK MEHTA & ASSOCIATES**  
ARCHITECTS, PLANNERS, VALUERS, LANDSCAPE & INTERIORS  
1st & 2nd FLOOR, PLOT NO. 16, ABHIRAM PRAJA, L.S.C., MAJRA VIHAR PH-II, DELHI - 110091, INDIA  
TEL: 011-22770180, 011-22770181, 011-22770182, 