
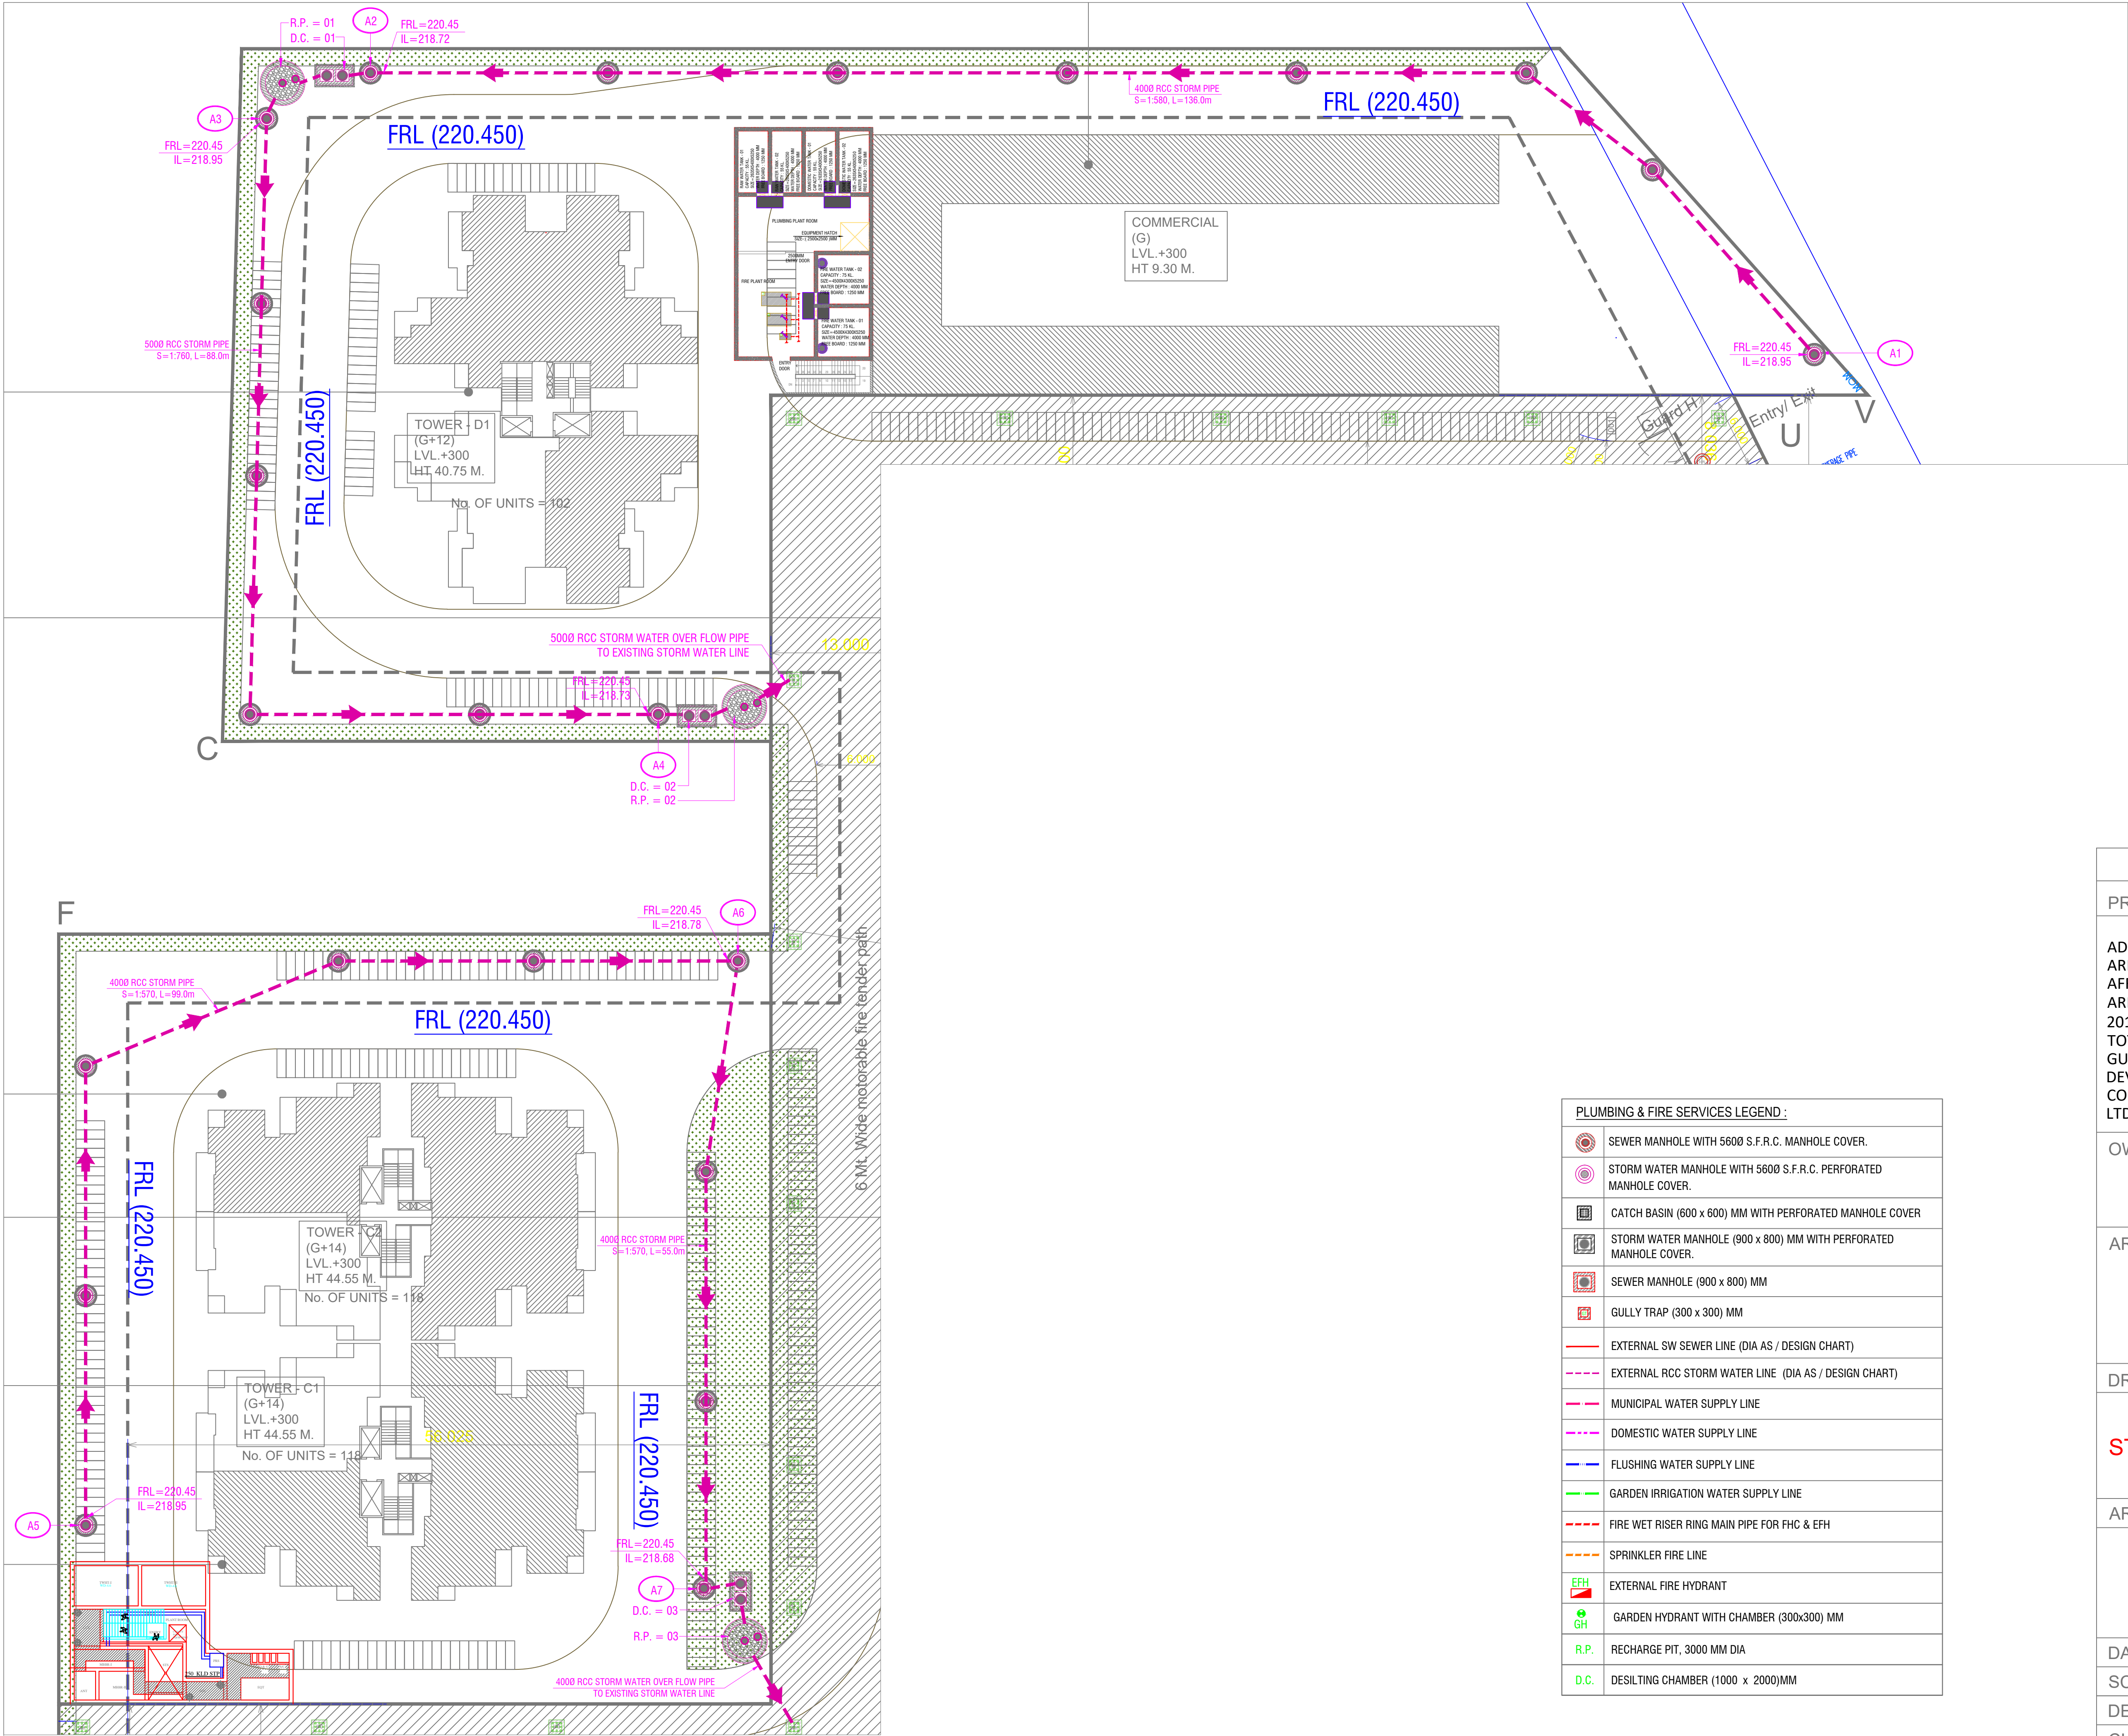


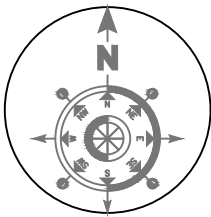

SUBMISSION DRAWING		
PROJECT TITLE		
ADDITIONAL BUILDING PLANS FOR AN ADDITIONAL AREA MEASURING 2.3375 ACRES IN THE AFFORDABLE GROUP HOUSING COLONY FOR AN AREA MEASURING 5.0 ACRES (LICENSE NO. 30 OF 2019 DATED 28.02.2019) THEREBY MAKING THE TOTAL SITE AREA 7.3375 ACRES IN SECTOR-90, GURUGRAM MANESAR URBAN COMPLEX BEING DEVELOPED BY MRG WORLD LLP IN COLLABORATION WITH B.D. INFRADEVELOPERS PVT. LTD.		
OWNER's SIGNATURE		
ARCHITECT's SIGNATURE		
DRAWING TITLE		
SITE PLAN STORM LAYOUT		NORTH 
ARCHITECTS		
DATE	MAY 2019	DWG. NO. S - 102
SCALE	NTS	
DEALT	SG	
CHECKED	MA	