

PLUMBING LEGEND:-

- 11000 CI SOIL & VENT PIPE
- 21000 CI WASTE & VENT PIPE
- 3ANTI-SYPHONAGE PIPE
- 4DOMESTIC WATER DN TAKE PIPE
- 5FLUSHING WATER DN TAKE PIPE
- 5aHOT WATER DN TAKE PIPE
- 5bHOT WATER RETURN
- 5cDOMESTIC WATER RISER
- 6FLUSHING WATER RISER
- 71000 RAIN WATER PIPE
- 81500 RAIN WATER PIPE
- 92000 CI SOIL PIPE
- 122000 CI SOIL PIPE
- 132000 RAIN WATER PIPE

DWS
DOMESTIC WATER SUPPLY
FWS
FLUSHING WATER SUPPLY
FMS
FLOOR TRAP 100x100(deep seal)
FD
FLOOR DRAIN 60x60
VALVE


DETAIL OF PIPE CONNECTIONS

FROM WC TO STACK/MH 1000 CI SOIL PIPE
FROM UT TO STACK/MH 1000 CI SOIL PIPE
FROM FT TO WASTE TO FT 500 CI WASTE PIPE
FROM MC WASTE TO FT 500 CI PIPE
FROM WB WASTE TO FT 320 CI PIPE

TOILET REQUIREMENTS: (3 sq.mt / 1 person)

SCHEDULE OF DOOR AND WINDOW

SERIAL	TYPE	SIZE	GLASS HT. - MMTS
1	D 1	1500 X 2100	2100
2	D 2	1200 X 2100	2100
3	D 3	1050 X 2100	2100
4	D 4	750 X 2100	2100
5	D 5	600 X 2100	2100
6	RS	3000 X 2400	2400
7	DW1	2765 X 2400	600 2400
8	DW2	7640 X 2400	600 2400



SUBMISSION DRAWING

NOTES
1. BUILDING HAS AUTOMATIC SPRINKLER SYSTEM WHEREVER REQD.
2. BUILDING WILL BE DESIGNED (STRUCTURES) AS PER RELEVANT IS CODES FOR EARTH QUAKE RESISTANCE.
3. ALL TOILETS ARE MECHANICALLY VENTED.
4. PROVIDE 100% FLOOR BACK-UP IN ALL TOILETS.

PROJECT:

APPROVAL OF REVISED BUILDING PLANS FOR COMMERCIAL COLONY MEASURING IN AREA OF 4.237 ACRES (LICENSE NO. 291 DATED 31/12/2007) IN SECTOR - 67 GURGAON MANESAR URBAN COMPLEX IN FAVOUR OF MS ANSAL PROPERTIES & INFRASTRUCTURE LTD.

OWNER:

ANSAL PROPERTIES & INFRASTRUCTURE LTD.
115 ANSAL BHAWAN
16 KASTURBA GANDHI MARG
NEW DELHI 110001

DRAWING TITLE:

FIRST BASMENT PLAN

SCALE:

1:100

DATE:

04.02.2012

ARCHITECT

SPECTRAL
SERVICE CONSULTANTS PVT. LTD.
A-197, Sector-63, Noida, India
Ph: 0120-409000
Fax: 91-120-409001

OWNER SIGNATURE:

For Ansal Properties & Infrastructures Ltd.
Kasturba Gandhi Marg
New Delhi 110001
Sd/- (Signature)
Ravi Kumar

ARCHITECT SIGNATURE:

For Ansal Properties & Infrastructures Ltd.
Kasturba Gandhi Marg
New Delhi 110001
Sd/- (Signature)
Ravi Kumar

PROJECT:

APPROVAL OF REVISED BUILDING PLANS FOR COMMERCIAL COLONY MEASURING IN AREA OF 4.237 ACRES (LICENSE NO. 291 DATED 31/12/2007) IN SECTOR - 67 GURGAON MANESAR URBAN COMPLEX IN FAVOUR OF MS ANSAL PROPERTIES & INFRASTRUCTURE LTD.

OWNER:

ANSAL PROPERTIES & INFRASTRUCTURE LTD.
115 ANSAL BHAWAN
16 KASTURBA GANDHI MARG
NEW DELHI 110001

ARCHITECT

SPECTRAL
SERVICE CONSULTANTS PVT. LTD.
A-197, Sector-63, Noida, India
Ph: 0120-409000
Fax: 91-120-409001

PLUMBING LEGEND:-

- 1 1000 CI SOIL & VENT PIPE
2 1000 CI WASTE & VENT PIPE
3 ANTI-SYPHONAGE PIPE
4 DOMESTIC WATER DN TAKE PIPE
5 FLUSHING WATER DN TAKE PIPE
5a HOT WATER DN TAKE PIPE
5b HOT WATER RETURN
6 DOMESTIC WATER RISER
7 FLUSHING WATER RISER
8 1000 RAIN WATER PIPE
9 1500 RAIN WATER PIPE
12 2000 CI SOIL PIPE
13 2000 RAIN WATER PIPE

DOMESTIC WATER SUPPLY
FLUSHING WATER SUPPLY
FLOOR TRAP 100x100(deep seal)
FLOOR DRAIN 65x60
DWS
FWS
FD
VALVE

DETAIL OF PIPE CONNECTIONS

FROM WC TO STACK/MH 1000 CI SOIL PIPE
FROM UT TO STACK/MH 1000 CI SOIL PIPE
FROM FT TO STACK/MH 1000 CI WASTE PIPE
FROM WC TO WASTE TO FT 500 CI PIPE
FROM MB WASTE TO FT 320 CI PIPE

TOILET REQUIREMENTS: (3 sq.m / 1 person)

SCHEDULE OF DOOR AND WINDOW

SRNO	TYPO	SIZE	GLASS	UNIT
1	D 1	1500 X 2100	---	2100
2	D 2	1200 X 2100	---	2100
3	D 3	1050 X 2100	---	2100
4	D 4	750 X 2100	---	2100
5	D 5	600 X 2100	---	2100
6	RS	3000 X 2400	---	2400
7	DW 1	2760 X 2400	600	2400
8	DW 2	7840 X 2400	600	2400

SUBMISSION DRAWING

NOTES

1. BUILDING HAS AUTOMATIC SPRINKLER SYSTEM WHEREVER REQD.
2. ALL WORK SHALL BE DONE IN ACCORDANCE WITH THE RELEVANT CODES FOR EARTHQUAKE RESISTANCE.
3. ALL TOILETS ARE MECHANICALLY VENTILATED, (see 1/section check up including water & sewer).

PROJECT:

APPROVAL OF REVISED BUILDING PLANS FOR COMMERCIAL
COLONY MEASURING IN AREA OF 4.237 ACRES (LICENSE NO. 291 DATED 31/12/2021 IN SECTOR-63 GURGAON MANESAR URBAN COMPLEX IN FAVOUR OF M/S ANSAL PROPERTIES & INFRASTRUCTURE LTD.

OWNER:

ANSAL PROPERTIES & INFRASTRUCTURE LTD.
115 ANSAL BHAWAN
16 KASTURBA GANDHI MARG
NEW DELHI 110001

DRAWING TITLE:

SECOND BASEMENT PLAN

SCALE:

1:100

DATE:

04.02.2012

ARCHITECT

SPECTRAL
SERVICE CONSULTANTS PVT. LTD.
A-177, Sector-63, Noida, India
TEL: 0120-4049000
FAX: 0120-4049001

OWNER SIGNATURE:

For Ansal Properties & Infrastructures Ltd.
Name (Signature)
E: (E-Mail)
FAX: 0120-4049001

ARCHITECT SIGNATURE:

For Ansal Properties & Infrastructures Ltd.
Name (Signature)
E: (E-Mail)
FAX: 0120-4049001

Sanctioned

to be used in conjunction with

memo No.