


GURGAON - MANESAR
URBAN COMPLEX - 2031 AD

TENTATIVE SECTORAL PLAN
SECTOR 88A, 88B, 89A, 95A & 95B

DETAIL OF AREA		(AREA IN ACRES)			
SECTOR NO.	TOTAL AREA OF SECTOR	AREA UNDER COMMERCIAL / INST. USE	VILLAGE ABADI / OTHER	NET PLANNED AREA	INFRASTRUCTURE PROVIDED
88A (RESIDENTIAL)	316.49	COMM.=52.67	VILL. ABADI = 12.22 GREEN BELT = 12.66	229.54	----
88B (RESIDENTIAL)	288.59	COMM.=55.27	R. STN.=8.38 GREEN BELT =19.54	205.40	POLICE STN.=2.0
89A (RESIDENTIAL)	352.44	----	OPEN = 87.30 GREEN BELT =10.37	255.27	66KV ESS=3.0
89B (INSTITUTIONAL)	145.54	----	STADIUM=43.16 GREEN BELT =6.66	95.72	HOSPITAL=5.0 COLLEGE=10.0 PUBLIC LIBRARY=2.0 CREMATION GROUND=6.0
95A (RESIDENTIAL)	144.82	----	GREEN BELT =19.80 VILL. ABADI =3.5+2.5	391.73	FIRE STN. = 5.0 POLICE STN.=2.0 66 KV ESS=3.0 HOSPITAL=10.0
95B (RESIDENTIAL)	305.83	----	GREEN BELT =30.43	275.40	----


NOTES:-
1. THE ALIGNMENT OF THE ROADS ARE FINALISED SUBJECT TO THEIR ACTUAL DEMARCATION AT SITE

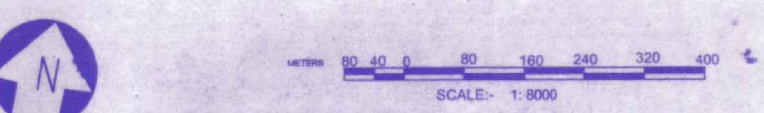

DRAWING NO DTP(G) 2117/2012 DATED 05.12.2012

DRAWN BY		CHECKED BY	
DILBAGH AHLAWAT		VINOD KUMAR	
ASSTT. DRAFTSMAN		SENIOR DRAFTSMAN	
U.S. SHARMA		VINOD SINGH	
ASSTT. TOWN PLANNER		DISTT. TOWN PLANNER GURGAON	
R.K. SINGH		ANURAG RASTOGI (AS)	
SENIOR TOWN PLANNER GURGAON		DIRECTOR, T & C PLNG. HARYANA	
U.S. REDHU		ANURAG RASTOGI	
CHIEF TOWN PLANNER HARYANA		DIRECTOR, T & C PLNG. HARYANA	

DEPARTMENT OF TOWN AND COUNTRY PLANNING, HARYANA

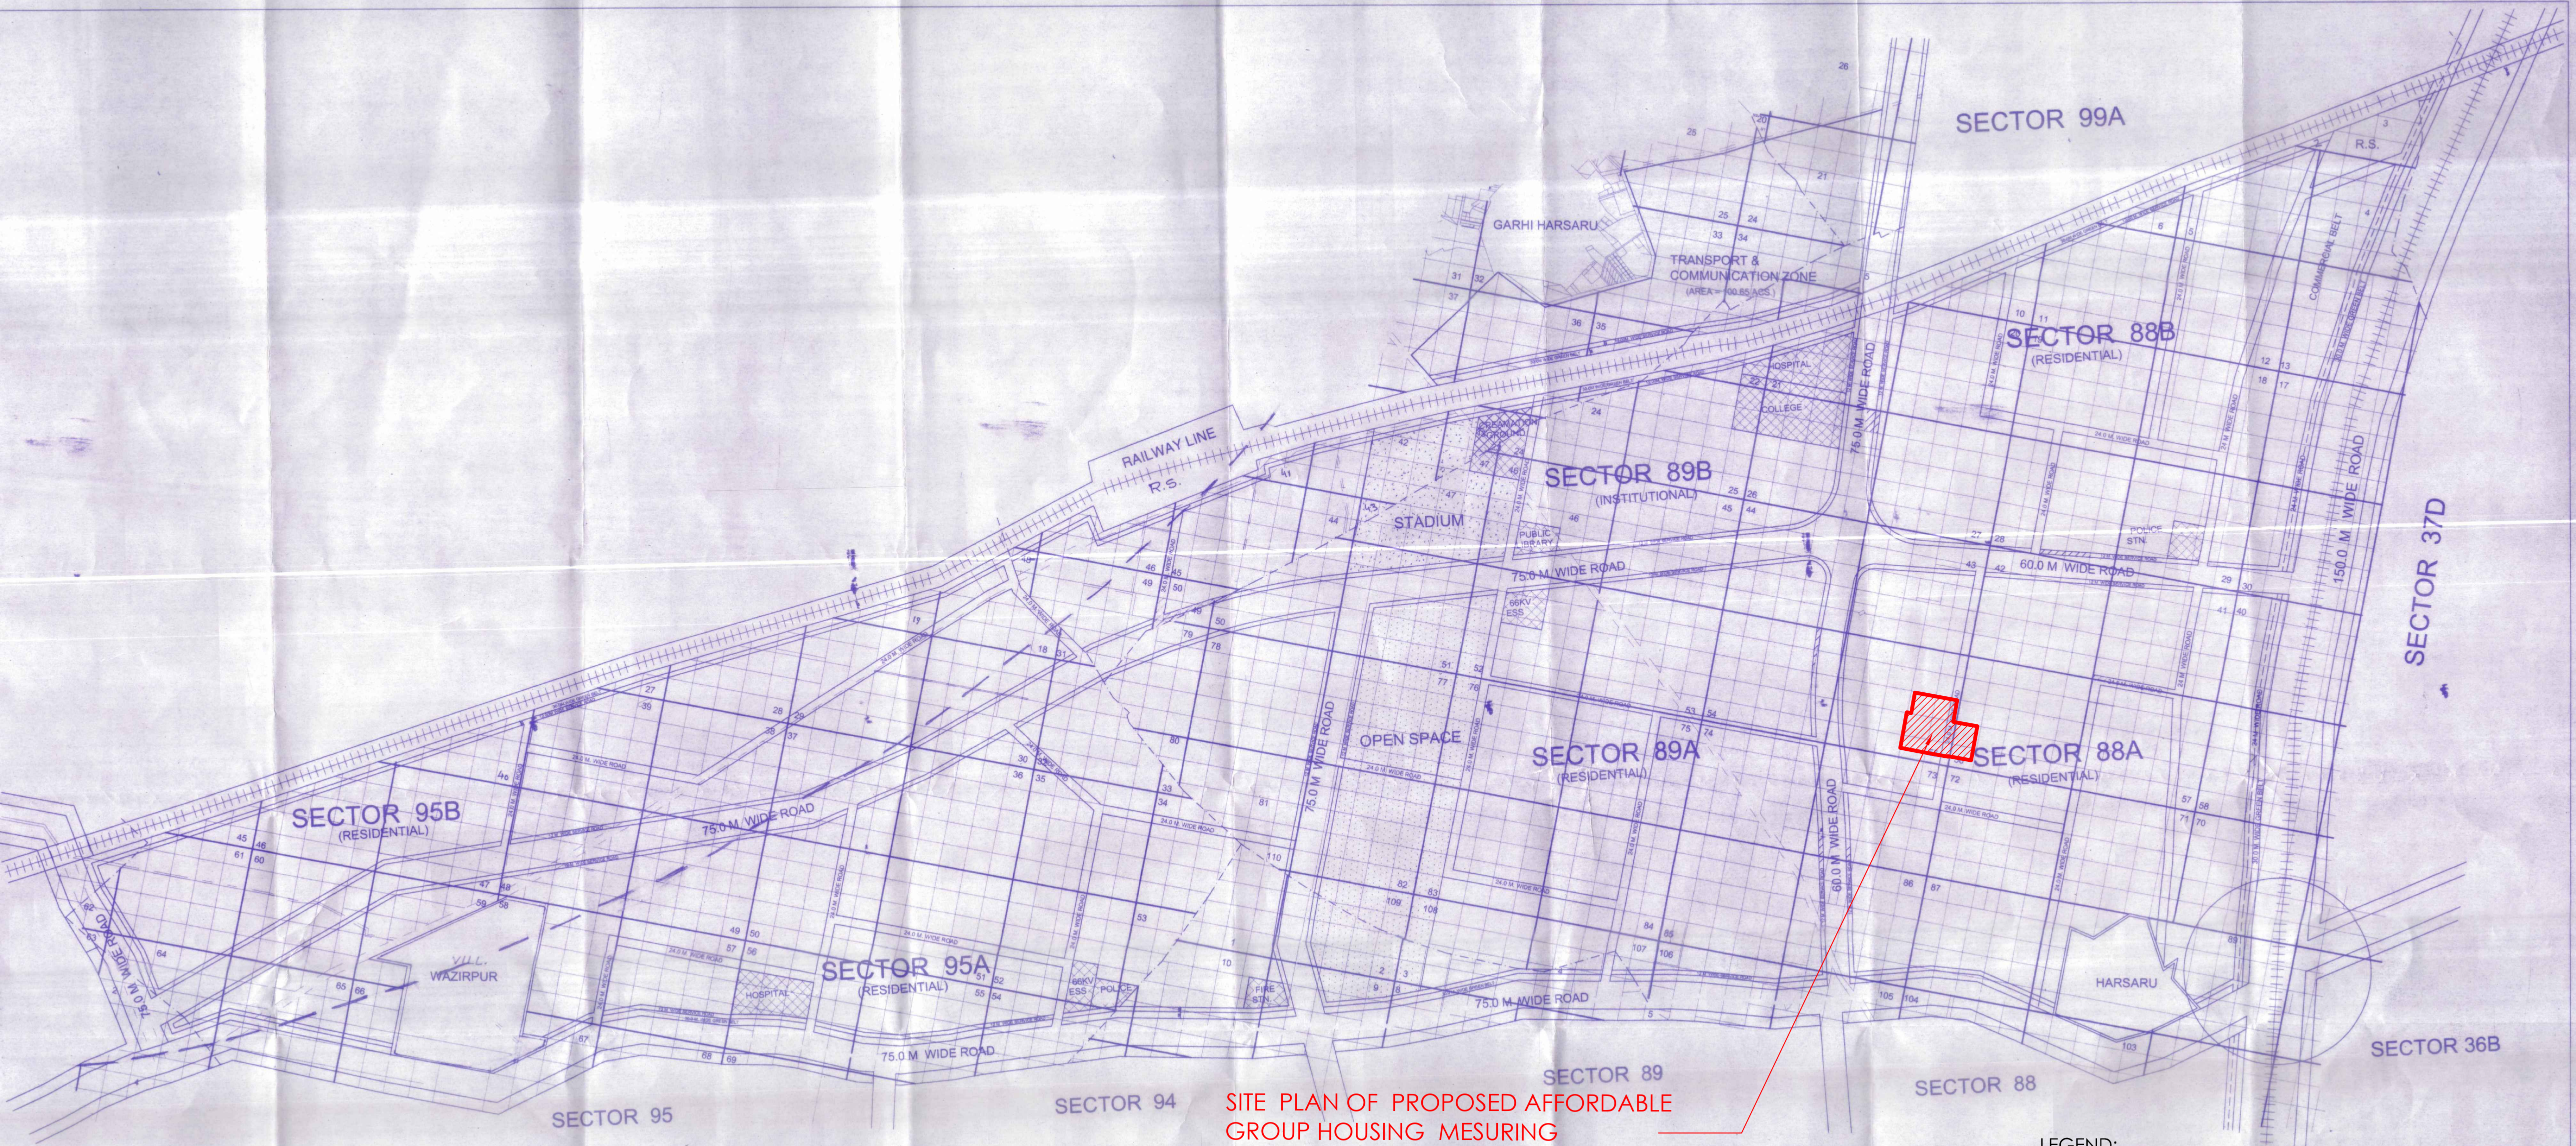

SITE PLAN OF PROPOSED AFFORDABLE
GROUP HOUSING MESURING
6.50 ACRES AT VILLAGE
HARSARU SECTOR-88 A,
GURUGRAM (HR.).

LEGEND:-
 APPLIED LAND = 6.50 ACRES