

NORTH

SECTOR-42


30 M WIDE SECTOR ROAD

SECTOR-43

SOUTH

WEST

EAST

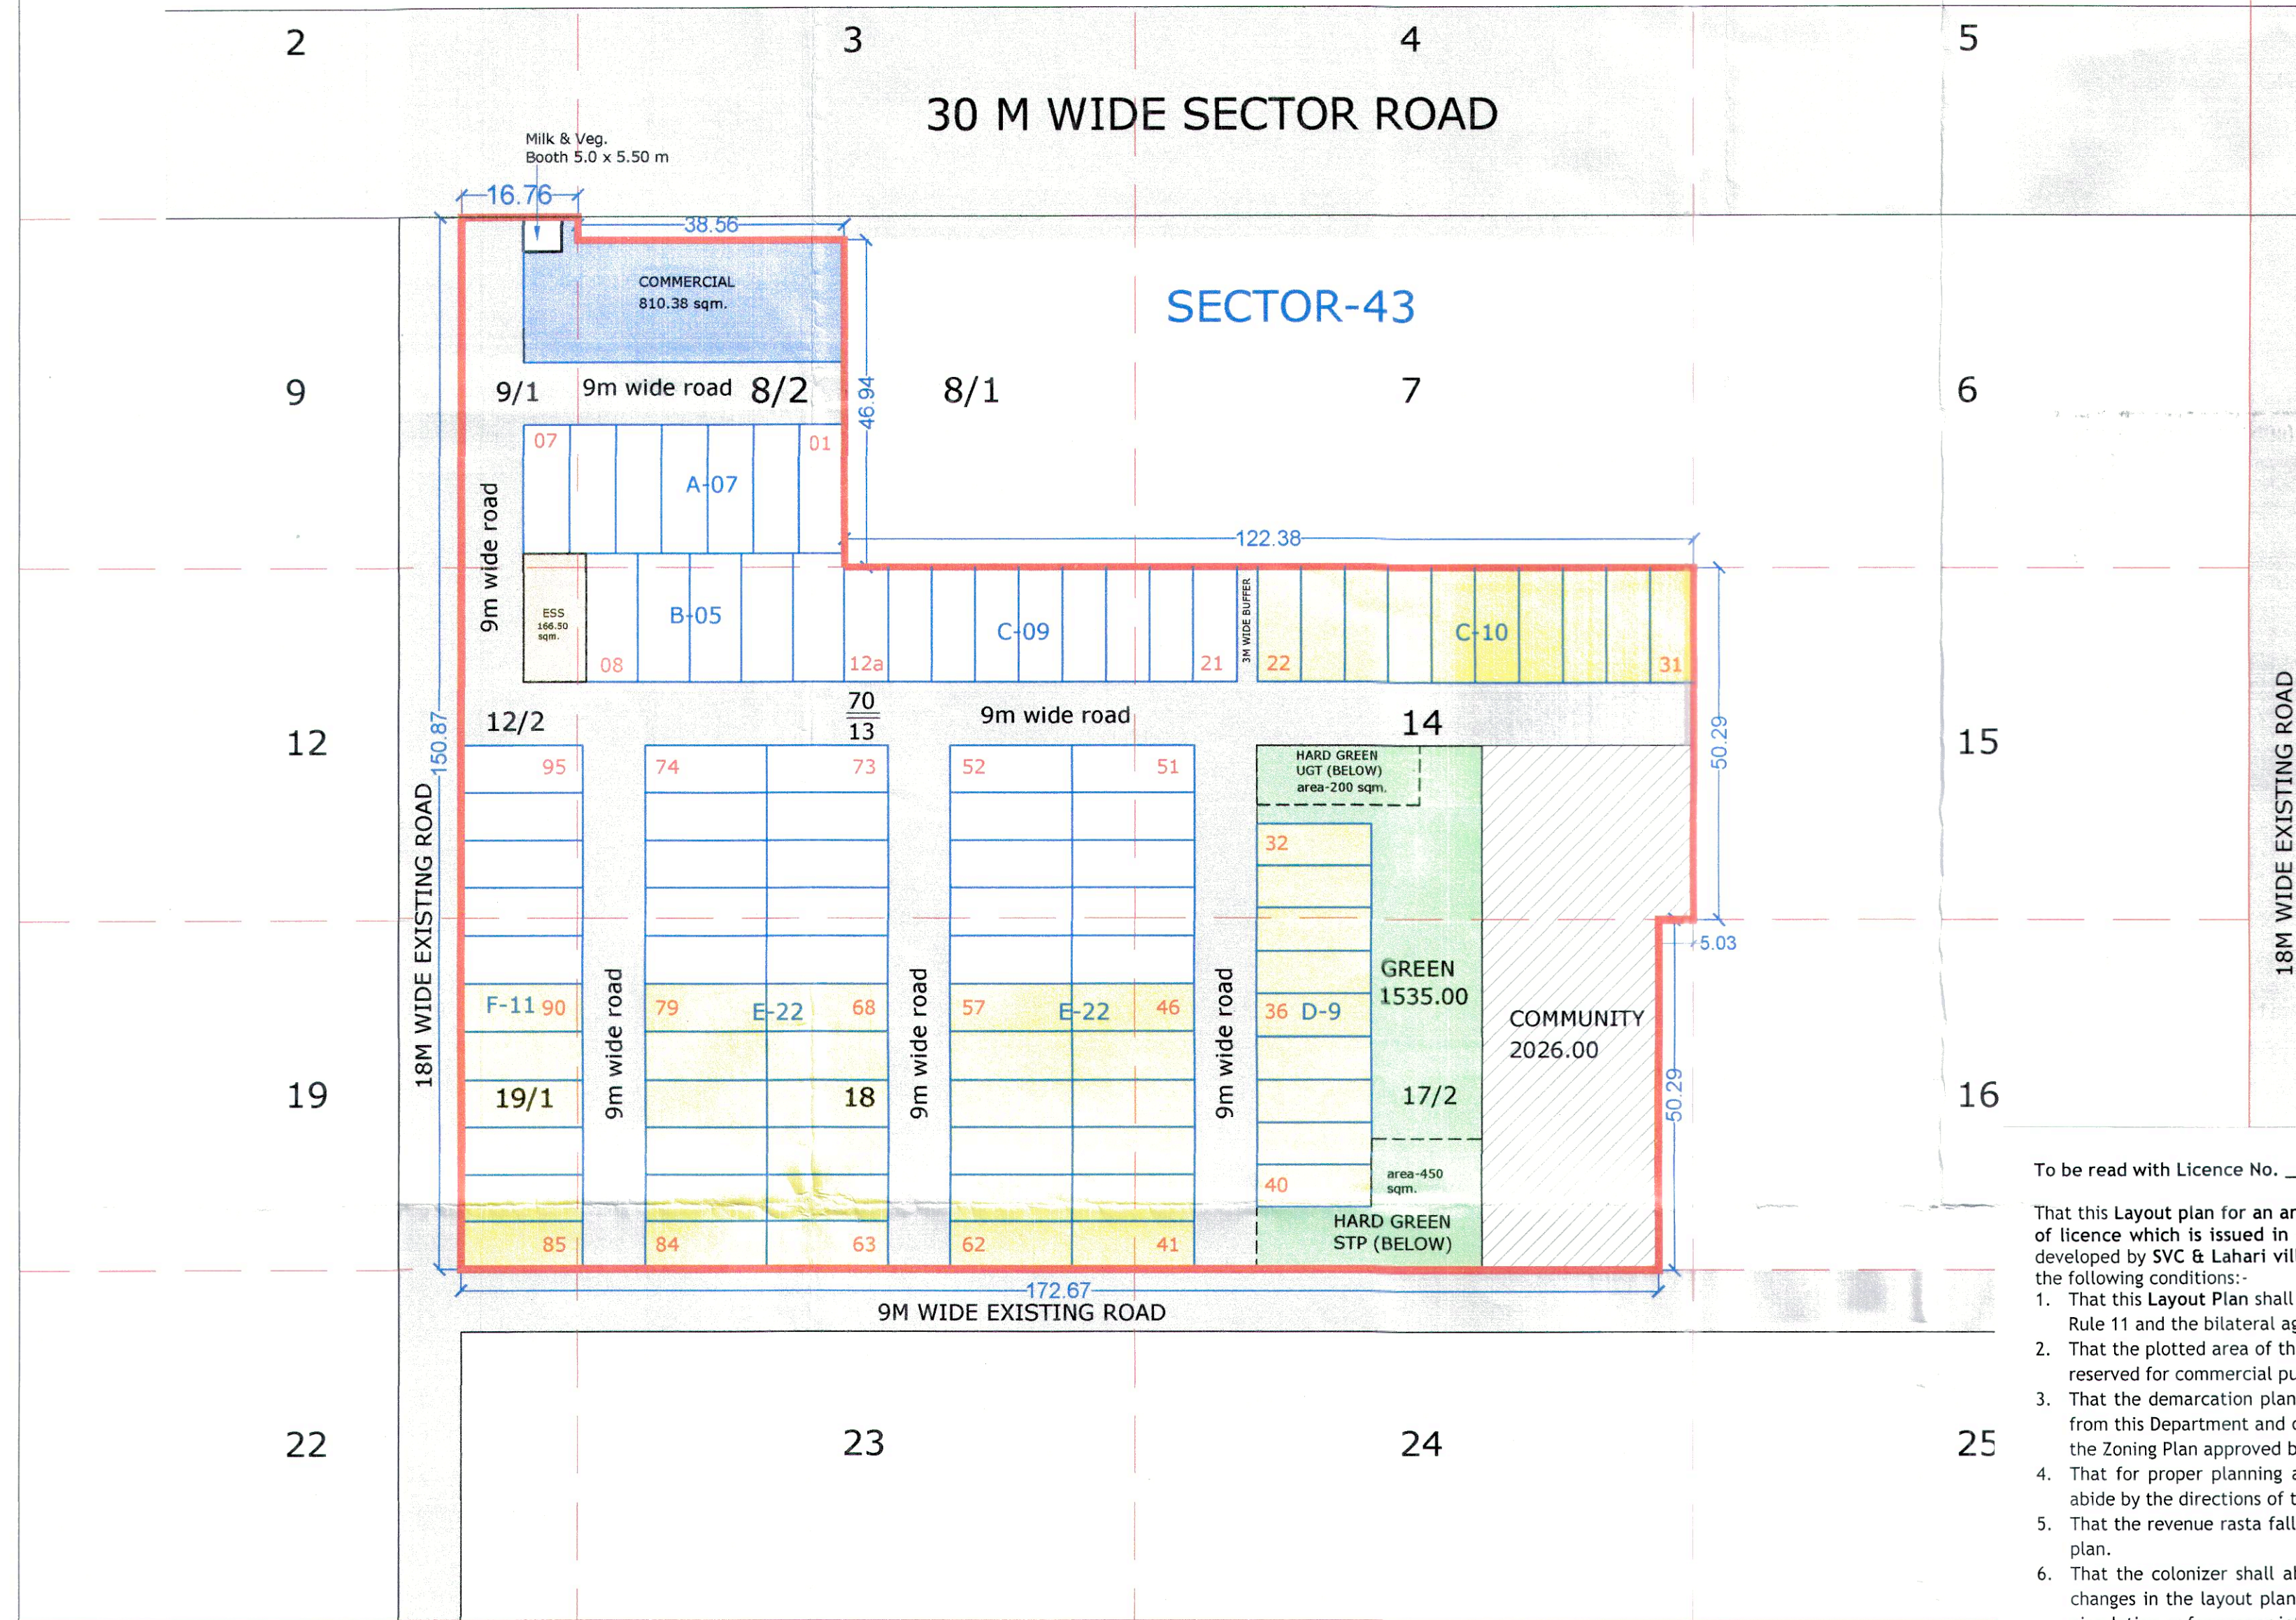

| Area Freed 50.298 % (11005.59 sqm of Total Saleable Area.) | | | | | | |
|--|-------------------------------|----------------------------|-------|-----------------------|-------------|------------------|
| TYPE OF PLOTS | PLOT NOS. | DIMENSION OF PLOTS IN SQM. | | AREA OF PLOTS IN SQM. | NO OF PLOTS | AREA UNDER PLOTS |
| | | W | D | | | |
| C | 22 to 31 | 6.28 | 16.50 | 103.62 | 10 | 1036.20 |
| D | 36 to 40 | 6.10 | 16.50 | 100.65 | 9 | 905.85 |
| E | 41 to 46, 57 to 68 & 75 to 84 | 6.82 | 17.56 | 119.76 | 24 | 2874.22 |
| F | 85 to 90 | 6.82 | 17.58 | 119.90 | 6 | 719.37 |
| TOTAL | | | | | 49 | 5535.64 |

(1.3678 Acs.)
TOTAL AREA = 5535.64 X 100 / 11005.59 = 50.298 %

| AREA STATEMENT : | | | | |
|---------------------------|-------------------|---------------|---------------|-----------------------|
| DESCRIPTION | AREA IN SQ. METER | AREA IN ACRES | AREA ACHIEVED | AREA PERMISSIBLE |
| TOTAL AREA OF THE SCHEME | 20259.54 | 5.00625 | — | 65% |
| A - AREA UNDER PLOTS | 11005.59 | 2.7195 | 54.32 % | ACHIEVED (A+B) 58.32% |
| B - AREA UNDER COMMERCIAL | 810.38 | 0.20025 | 4.00 % | |
| TOTAL PLOTS | 95 | | | |

| DETAIL OF PLOTS | | | | | |
|-----------------|----------------------------|-------|-----------------------|-------------|------------------|
| TYPE OF PLOTS | DIMENSION OF PLOTS IN SQM. | | AREA OF PLOTS IN SQM. | NO OF PLOTS | AREA UNDER PLOTS |
| | W | D | | | |
| A | 6.61 | 18.46 | 122.02 | 7 | 854.14 |
| B | 7.46 | 18.46 | 137.71 | 5 | 688.56 |
| C | 6.28 | 16.50 | 103.62 | 19 | 1968.78 |
| D | 6.10 | 16.50 | 100.65 | 9 | 905.85 |
| E | 6.82 | 17.56 | 119.76 | 44 | 5269.40 |
| F | 6.82 | 17.58 | 119.90 | 11 | 1318.85 |
| TOTAL | | | | | 95 |

TOTAL AREA UNDER PLOTS = 2.7195 ACS.

| DETAIL OF GREEN | | | | |
|-----------------|----------------|--------------|---------------|----------------|
| | AREA IN SQMTR. | AREA IN ACS. | AREA PROVIDED | AREA REQUIRED |
| GREEN | 1520.00 | 0.3756 | 7.502% | (1519.47 sqm.) |
| STP MUMTY | 35.00 | | | 7.50 % |
| TOTAL | 1535.00 | | | 7.5766% |

0.50063 acres Land Reserved For Community Facilities for Transfer to Government.

| TOTAL PLOTS | PERSON PER PLOTS | TOTAL DENSITY | PERCENTAGE PER ACRES |
|-------------|------------------|---------------|--|
| 95 | 13.5 | 1282.50 | 1282.50 / 5.00625 = 256.18 PPA SAY = 256.18 PPA |

To be read with Licence No. 50 of 2021 Dated 22/04/2022 1C-3750

That this Layout plan for an area measuring 5.00625 acres (Drawing no. DTCP 8274 dated 25.04.22.) comprised of licence which is issued in respect of Affordable Plotted Colony (Under Deen Dayal Jan Awas Yojna) being developed by SVC & Lahari village-Sarai Khawaja, in sector-43, District-Faridabad is hereby approved subject to the following conditions:-

1. That this Layout Plan shall be read in conjunction with the clauses appearing on the agreement executed under Rule 11 and the bilateral agreement.
2. That the plotted area of the colony shall not exceed 65% of the net planned area of the colony. The entire area reserved for commercial purposes shall be taken as plotted for calculation of the area under plots.
3. That the demarcation plans as per site of all the Residential Plots and Commercial site shall be got approved from this Department and construction on these sites shall be governed by the Haryana Building Code, 2017 and the Zoning Plan approved by the Director, Town & Country Planning, Haryana.
4. That for proper planning and integration of services in the area adjacent to the colony, the colonizer shall abide by the directions of the DTCP for the modification of layout plans of the colony.
5. That the revenue rasta falling in the colony shall be kept free for circulation/movement as shown in the layout plan.
6. That the colonizer shall abide by the directions of the DTCP, Haryana and accordingly shall make necessary changes in the layout plan for making any adjustment in the alignment of the peripheral roads, internal road circulation or for proper integration of the planning proposals of the adjoining areas.
7. That no property/plot shall derive access directly from the carriage way of 30 metres or wider sector road if applicable.
8. All green belts provided in the layout plan within the licenced areas of the colony shall be developed by the colonizer. All other green belts outside the licenced area shall be developed by the Haryana Urban Development Authority/colonizer on the directions of the Director, Town and Country planning, Haryana or in accordance with terms and conditions of the agreements of the licence.
9. At the time of demarcation plan, if required percentage of organized open space is reduced, the same will be provided by the colonizer in the licenced area.
10. No plot will derive an access from less than 9 metres wide road would mean a minimum clear width of 9 metres between the plots.
11. Any excess area over and above the permissible 4% under commercial use shall be deemed to be open space.
12. The portion of the sector/development plan roads /green belts as provided in the Development Plan if applicable, which form part of the licenced area shall be transferred free of cost to the government on the lines of Section 3(3)(a)(iii) of the Act No.8 of 1975.
13. That the odd size plots are being approved subject to the conditions that these plots should not have a frontage of less than 75% of the standard frontage when demarcated.
14. That you will have no objection to the regularization of the boundaries of the licence through give and take with the land that HSVP is finally able to acquire in the interest of planned development and integration of services. The decision of the competent authority shall be binding in this regard.
15. That the rain water harvesting system shall be provided as per Central Ground Water Authority norms/Haryana Govt. notification as applicable.
16. That the coloniser/owner shall use only Light-Emitting Diode lamps (LED) fitting for internal lighting as well as Campus lighting.
17. That the colonizer/owner shall ensure the installation of Solar Photovoltaic Power Plant as per the provisions of order No.22/52/2005-5Power dated 21.03.2016 issued by Haryana Government Renewable Energy Department.
18. That the colonizer/owner shall strictly comply with the directions issued vide Notification No. 19/16/2016-5P dated 31.03.2016 issued by Haryana Government Renewable Energy Department for enforcement of the Energy Conservation Building Codes.

(SUNENA) DTP (HQ) (HITESH SHARMA) STP (HQ) (P.P. SINGH) CPE (HR) (K.MAKRAN PANDURANG, IAS) DTCP (HR)

(NARINDER KUMAR) AD (HQ) (DIVYA DOSA) ATP (HQ)

Signature of Architect
SEEMA RANI
CA/2015/72259

For SVC & LAHARI Partner

ARCHITECT SIGNATURE AUTHORIZED SIGNATORY

CLIENT:-
M/S SVC & LAHARI
ADDRESS. PLOT NO-509-F-III, Road No-86, Jubilee Hills, Hyderabad-500033.

LAYOUT PLAN OF AFFORDABLE RESIDENTIAL PLOTTED COLONY UNDER (DDJAY) AT SECTOR-43, AREA MEASURING 5.00625 ACS. IN VILLAGE SARAI KHAWAJA, DISTRICT-FARIDABAD, HARYANA.

SCALE :- 1:750 DATE:-NOV-2021 DESIGN BY:-PANKAJ KAPOOR M-8800093157