


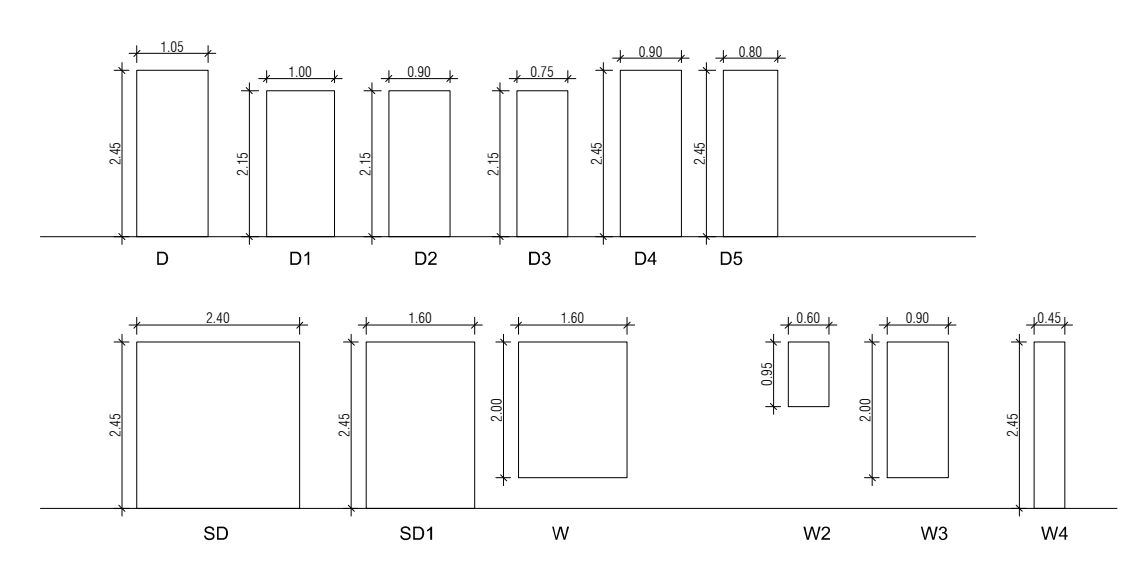
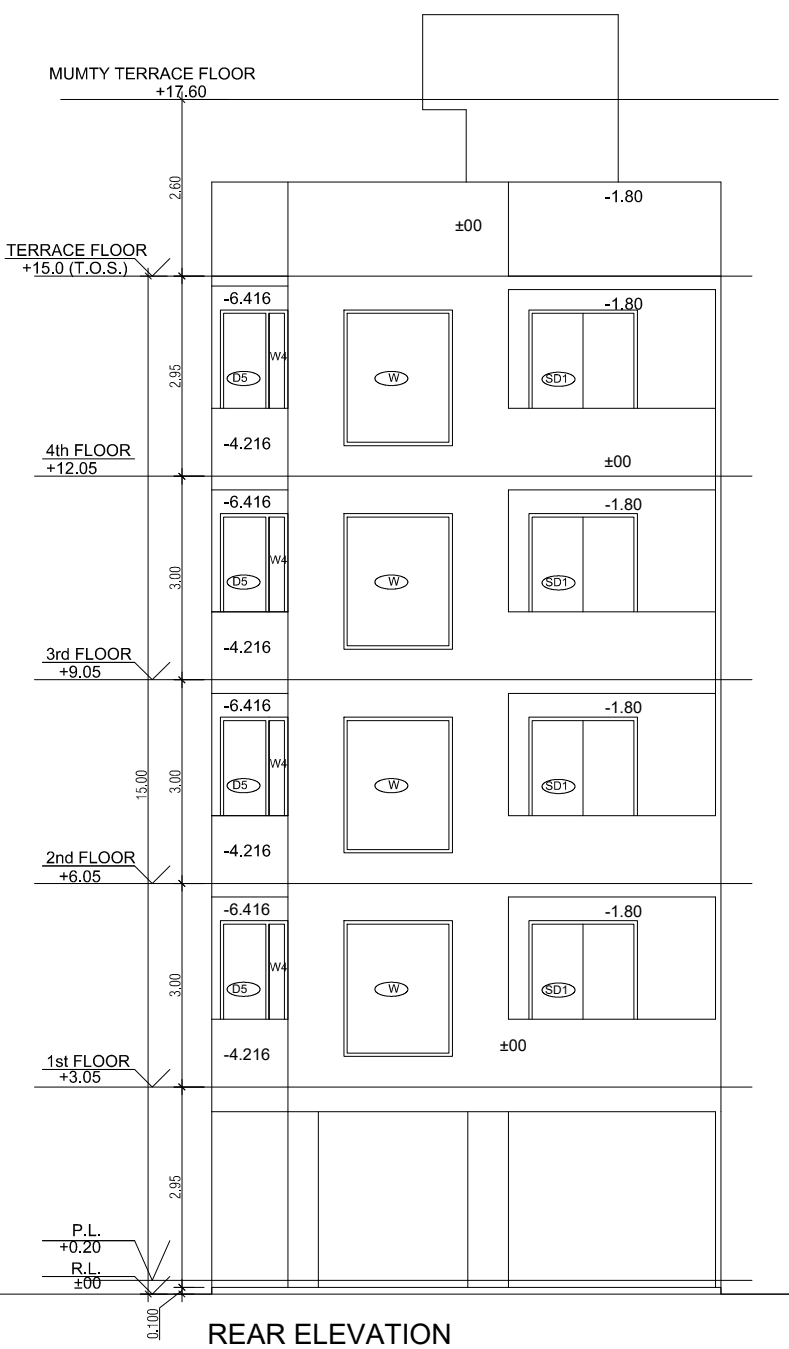
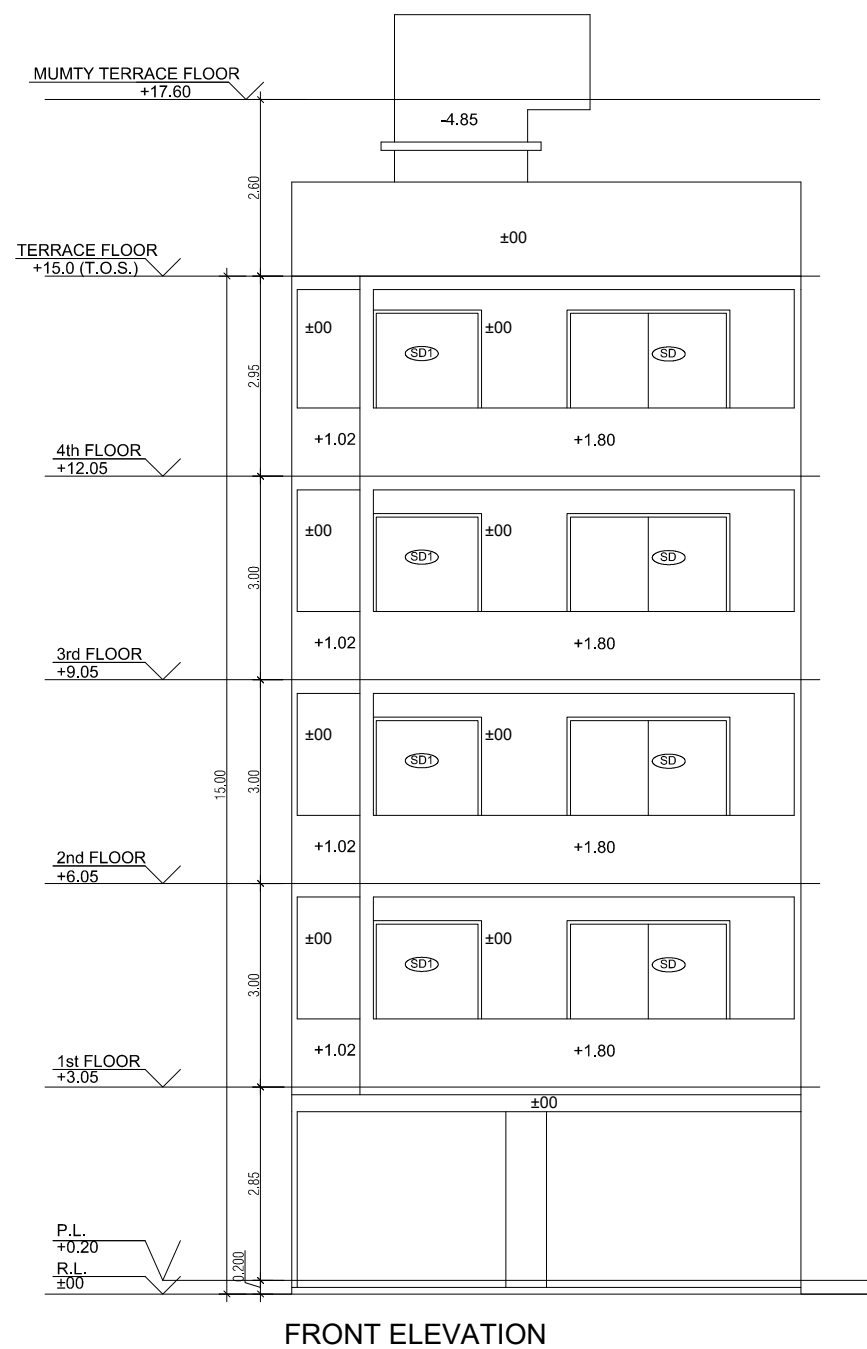
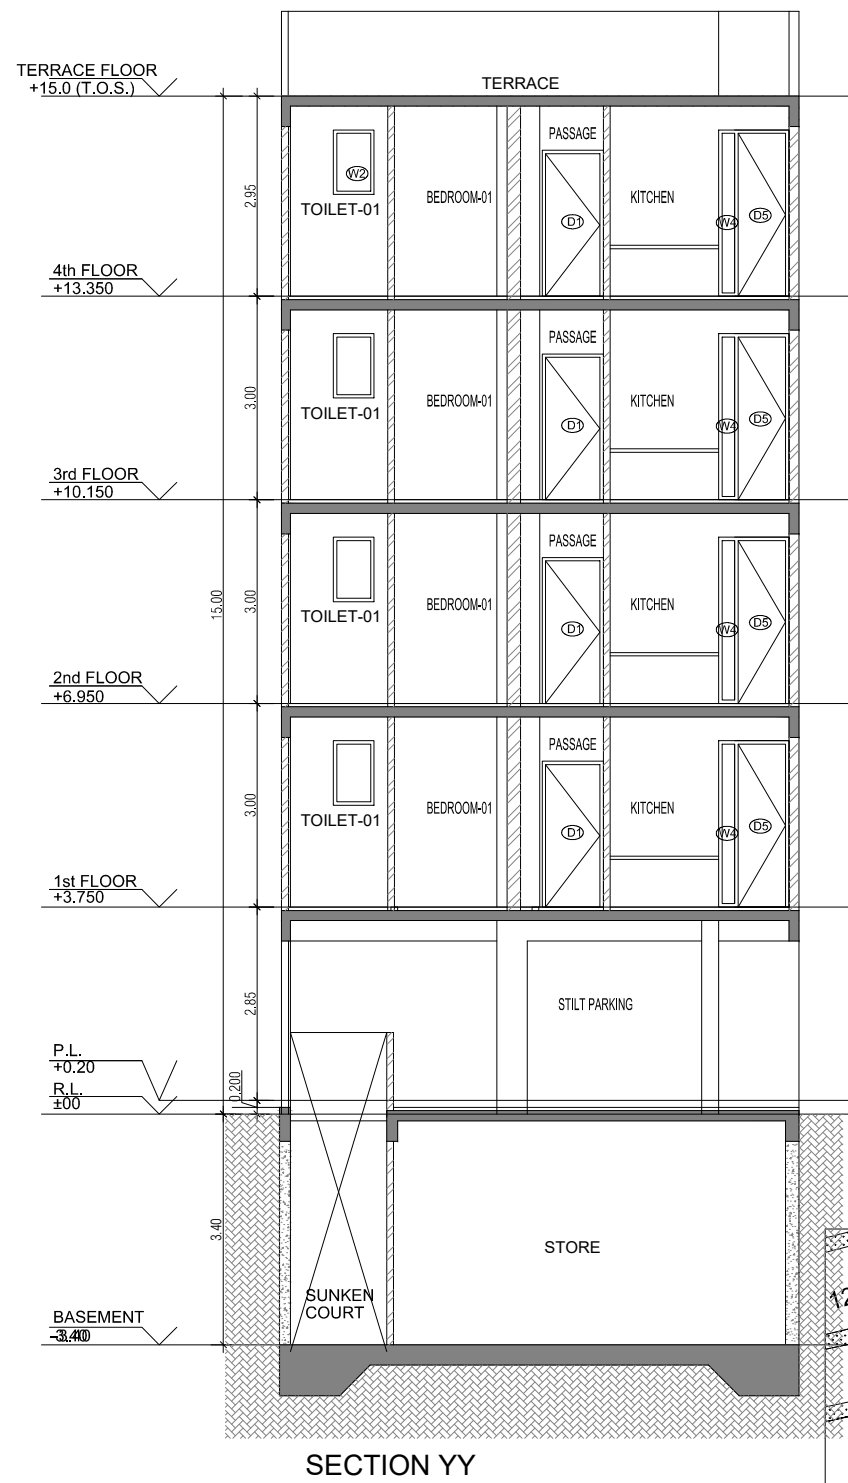
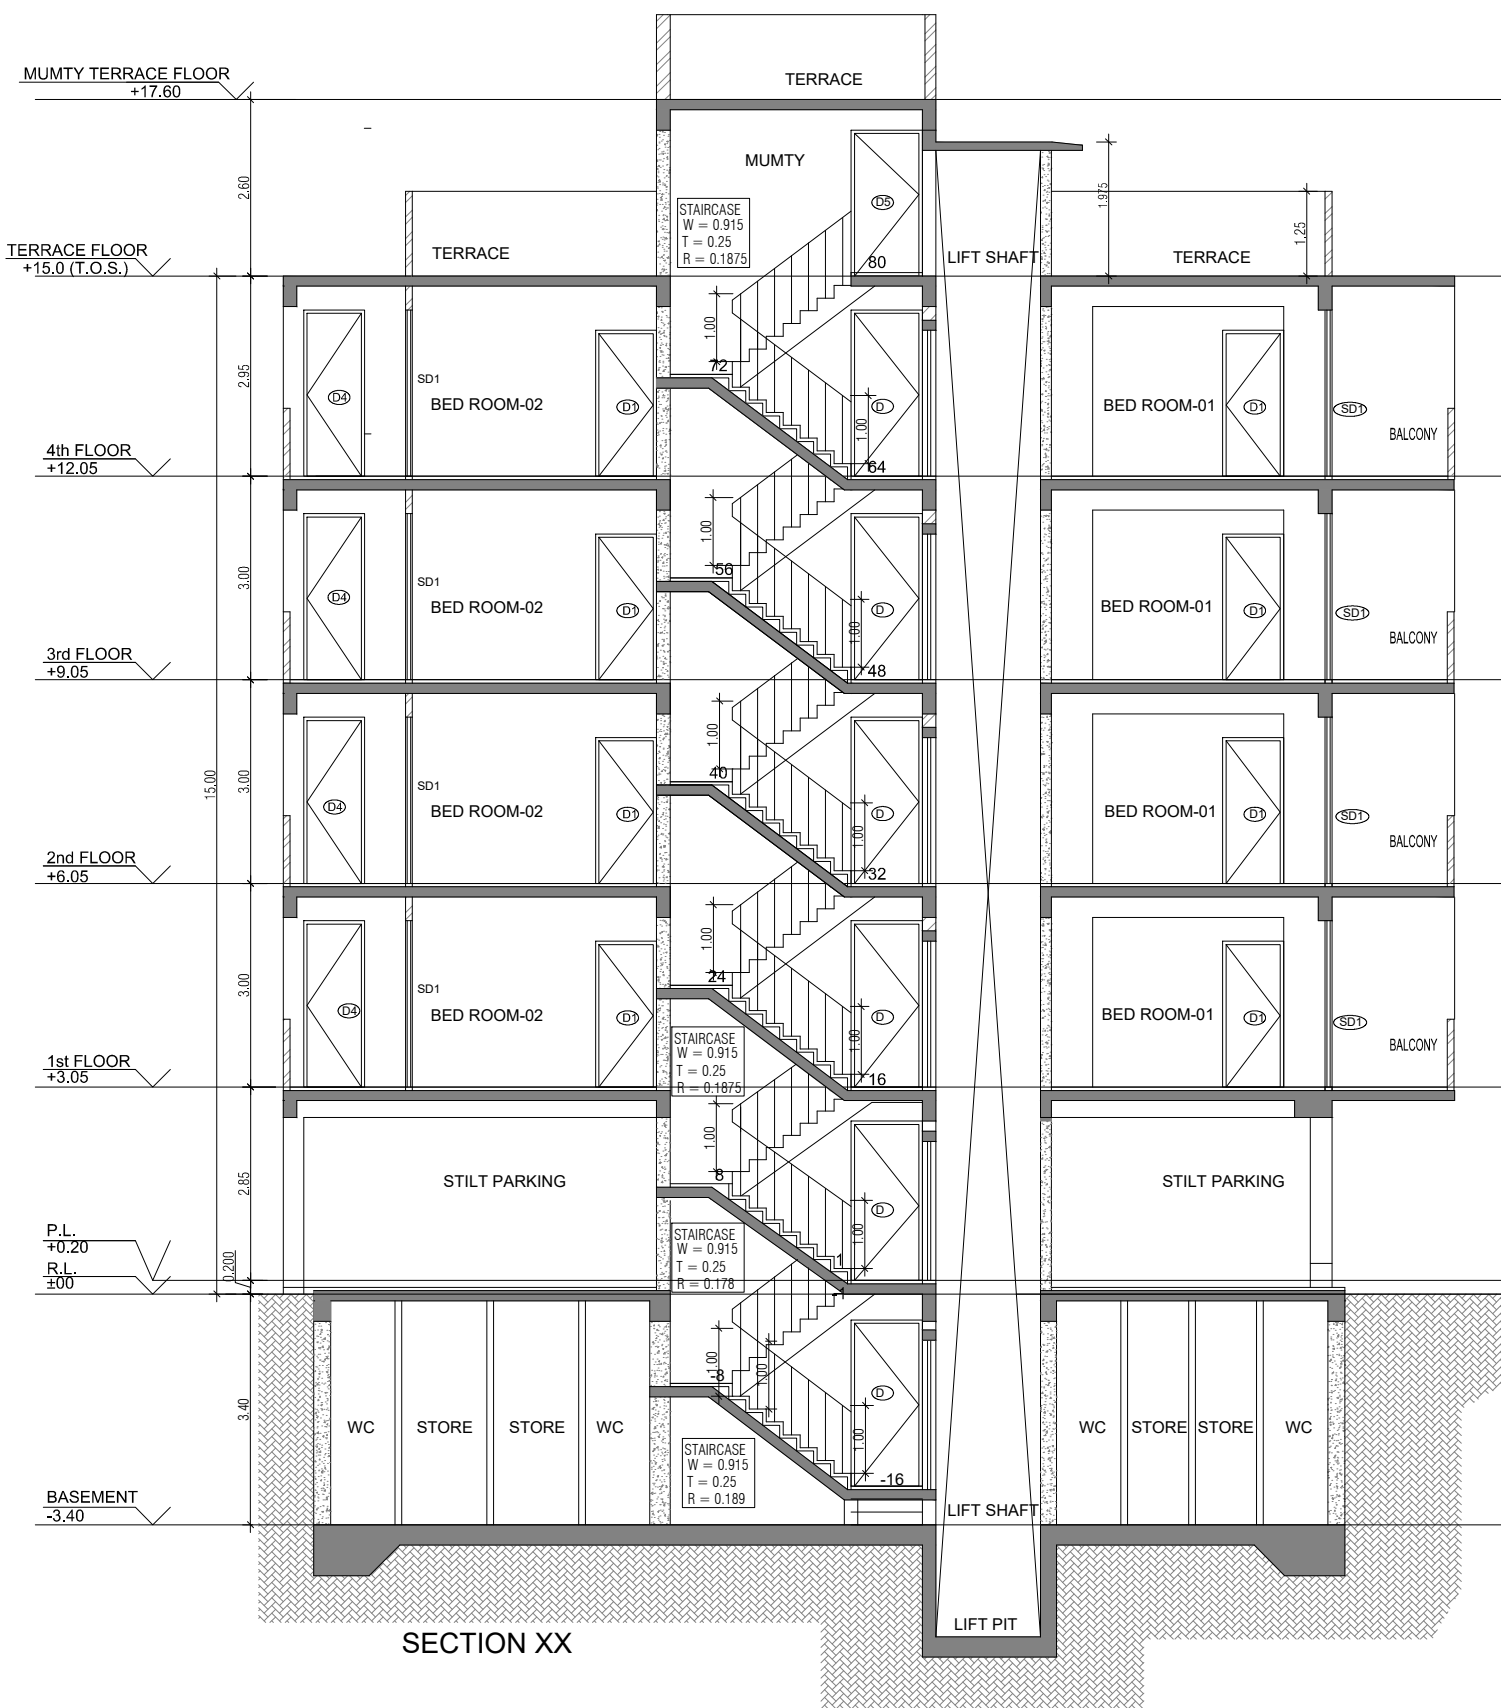


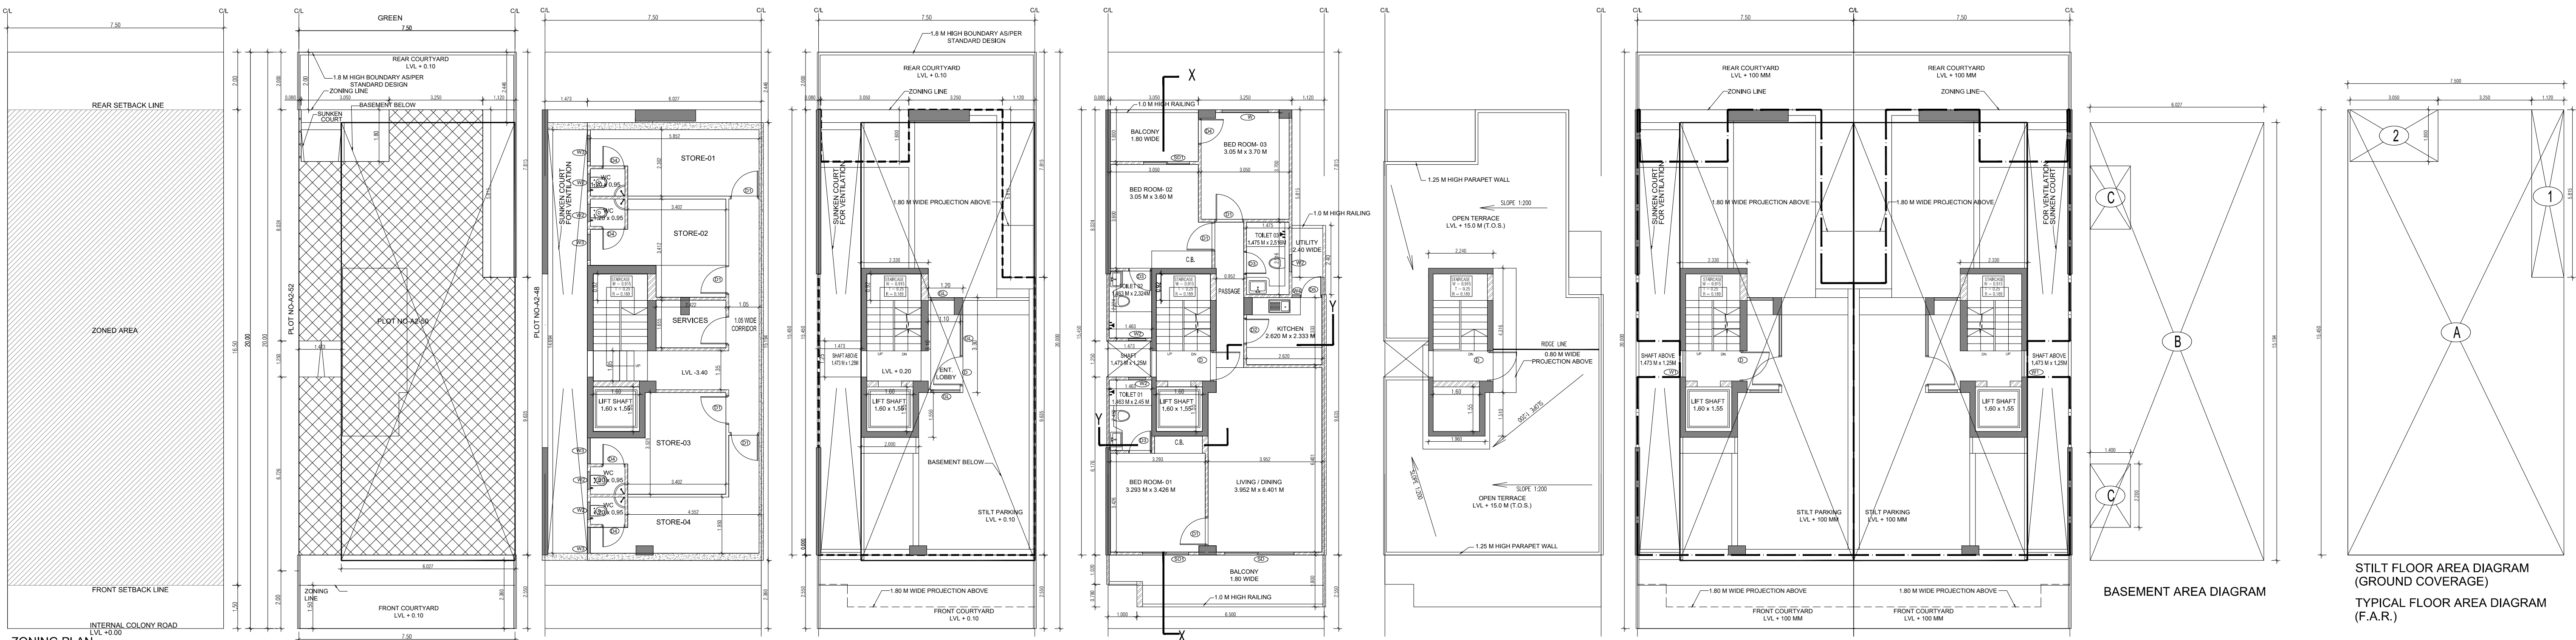

DOOR WINDOW SCHEDULE					
SR NO	LEGEND	WIDTH (MM)	HEIGHT (MM)	CILL LVL. (FROM FFL)	LINTEL LVL. (FROM FFL)
1	D	1.05	2.45	0	2.45
2	D1	1.0	2.15	0	2.45
3	D2	0.9	2.15	0	2.15
4	D3	0.75	2.45	0	2.15
5	D4	0.9	2.15	0	2.45
6	D5	0.9	2.15	0	2.45
7	D6	2.4	2.45	0	2.45
8	W	1.6	2	0.45	2.45
9	W1	0.9	0.93	1.2	2.13
10	W2	0.6	0.93	1.5	2.45
11	W3	0.9	2	0.45	2.45
12	W4	0.45	2.45	0	2.45

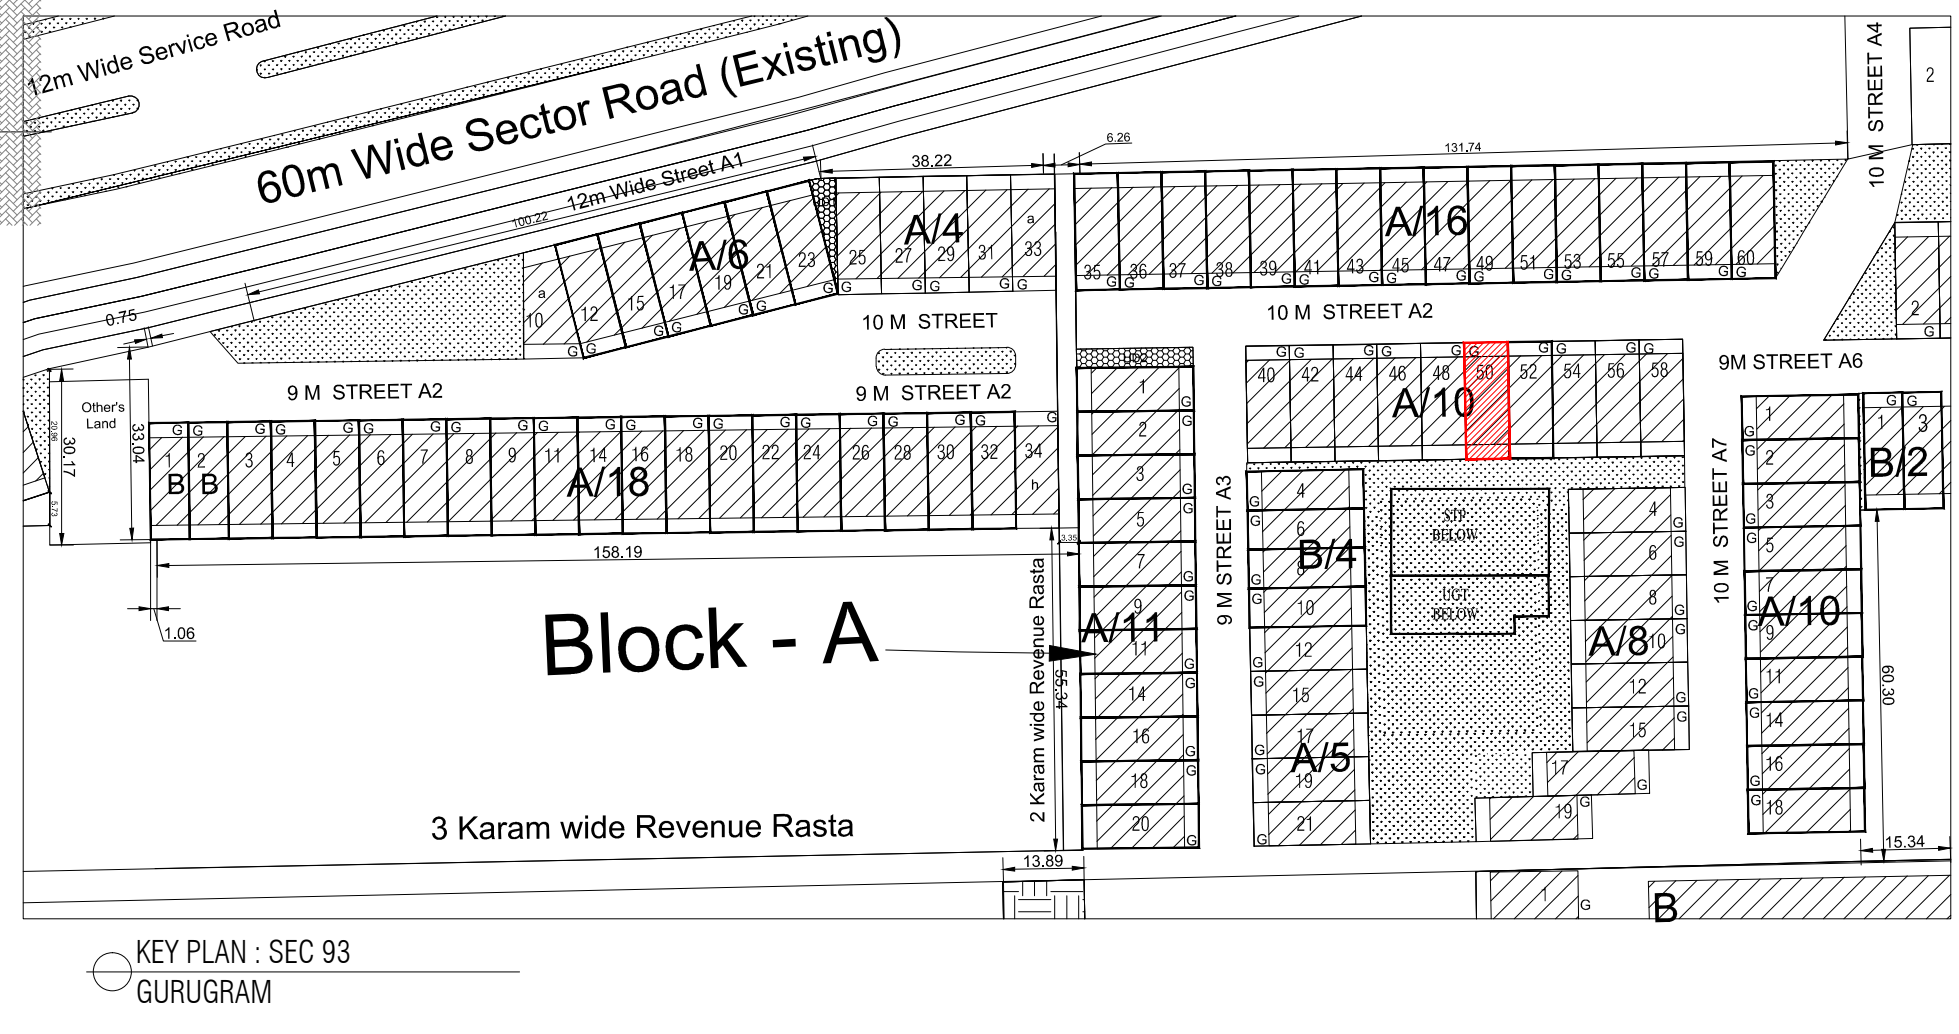

AREA CALCULATION			AREA	UNIT
TOTAL PLOT AREA (7.50 M x 20 M)			150	Sq.mt
PERMISSIBLE FAR AS PER APPROVED ZONING PLAN @ 2.00			300	Sq.mt
PURCHASABLE FAR @ 0.64			96	Sq.mt
TOTAL PERMISSIBLE FAR @ 2.64			396	Sq.mt
PROPOSED FAR @ 2.63			395.395	Sq.mt
PERMISSIBLE GROUND COVERAGE @ 75%			112.50	Sq.mt
PROPOSED GROUND COVERAGE @ 69.24%			103.872	Sq.mt
AREA OF STILT FLOOR (GROUND COVERAGE)				
A			7.5 x 15.45 x 1	115.875 Sq.mt
TOTAL				115.875 Sq.mt
DEDUCTION (D)				
1			1.12 x 5.815 x 1	6.513 Sq.mt
2			3.05 x 1.800 x 1	5.490 Sq.mt
TOTAL				12.003 Sq.mt
PROPOSED GROUND COVERAGE = A-D				103.872 Sq.mt
AREA CALCULATION FOR TYPICAL FLOOR (1st to 4th FLOOR)				
TOTAL AREA ON GROUND COVERAGE (X)				103.872 Sq.mt
DEDUCTION				
1 (STAIRCASE)			1.880 x 3.715 x 1	6.984 Sq.mt
2			1.600 x 1.550 x 1	2.480 Sq.mt
3			1.473 x 1.250 x 1	1.841 Sq.mt
TOTAL (Y)				11.305 Sq.mt
TOTAL AREA OF TYPICAL FLOOR (X-Y)				92.567 Sq.mt
BASEMENT BUILT UP AREA				
B			6.027 x 15.194 x 1	91.574 Sq.mt
TOTAL				91.574 Sq.mt
BASEMENT F.A.R. AREA				
C			1.400 x 2.200 x 2	6.160 Sq.mt
TOTAL				6.160 Sq.mt
NET NON F.A.R AREA OF BASEMENT				
B-C				85.414 Sq.mt
TOTAL				85.414 Sq.mt
STILT FAR				
E			2.333 x 4.315 x 1	10.067 Sq.mt
F			2.000 x 1.550 x 1	3.100 Sq.mt
G			1.473 x 1.250 x 1	1.841 Sq.mt
J			1.2 x 3.300 x 1	3.960 Sq.mt
TOTAL				18.968 Sq.mt
MUMTY AREA				
H			1.960 x 1.51 x 1	2.960 Sq.mt
I			2.24 x 4.32 x 1	9.669 Sq.mt
TOTAL				12.627 Sq.mt
PROJECTION AREA				
6.500 x 1.800 x 1				11.700 Sq.mt
1.000 x 1.020 x 1				1.020 Sq.mt
1.120 x 1.800 x 1				2.016 Sq.mt
3.050 x 1.800 x 1				5.490 Sq.mt
TOTAL				20.226 Sq.mt
GROUND COVERAGE CALCULATION				
STILT FLOOR AREA, STAIRCASE, LIFT SHAFT INCLUDED				103.872 Sq.mt
TOTAL GROUND COVERAGE ACHIEVED				103.872 Sq.mt
FAR CALCULATION				
TYPICAL FLOOR AREA x 4				370.267 Sq.mt
FAR AREA UN BASEMENT				6.160
FAR AREA ON STILT				18.968 Sq.mt
TOTAL FAR ACHIEVED				395.395 Sq.mt
BUILT UP AREA CALCULATION				
BASEMENT AREA (FAR-NON FAR) + COVERAGE				697.102 Sq.mt
AT STILT AREA + FLOOR AREA + STAIR CASE x 4 + MUMTY AREA + PROJECTION AREA x 4				

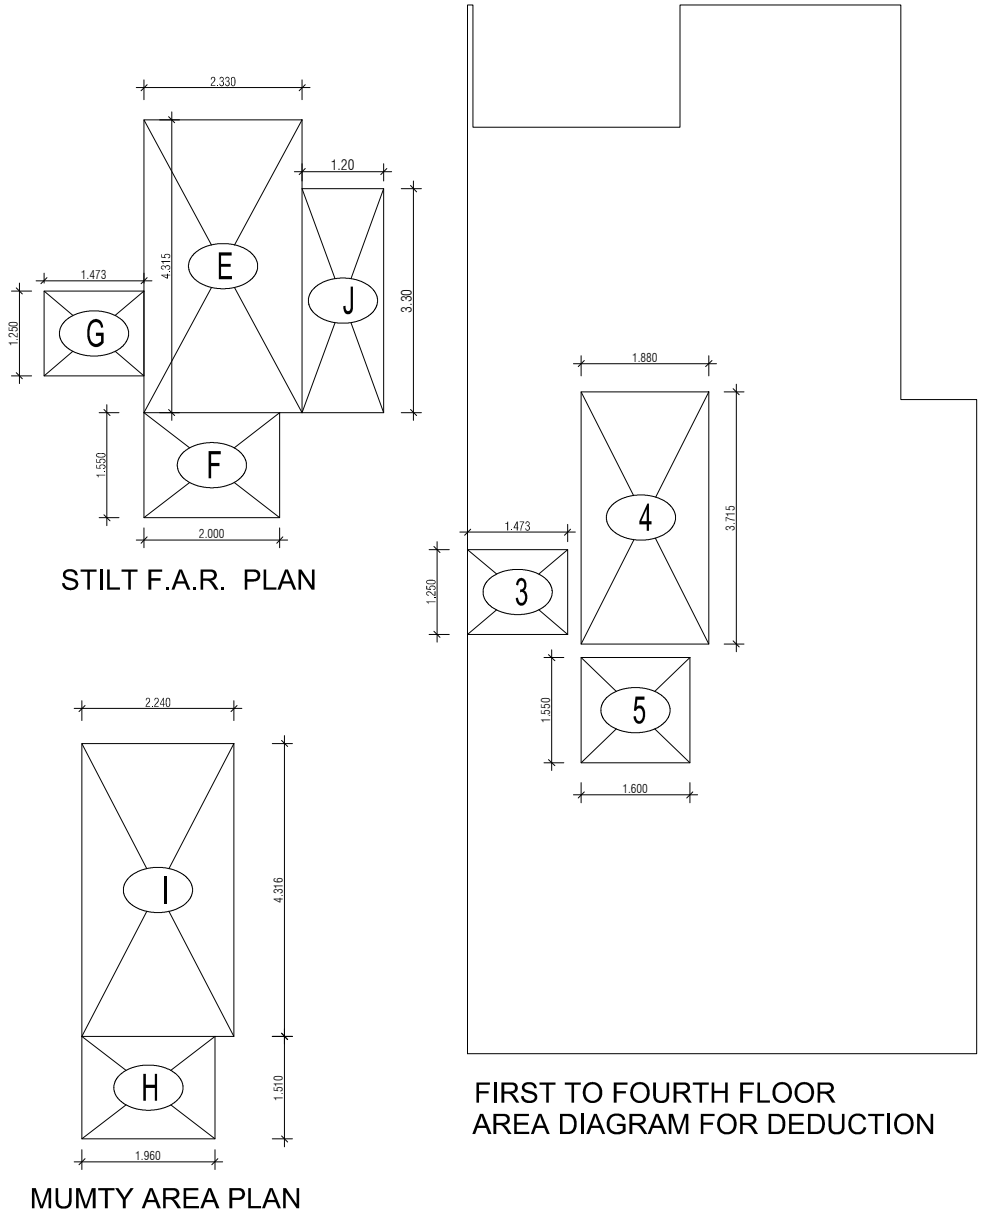

PROJECT -

PROPOSED INDEPENDENT RESIDENTIAL FLOORS ON PLOT NO A2 - 50 (STREET A2 - 10 M WIDE) IN AFFORDABLE RESIDENTIAL PLOTTED COLONY UNDER DEEN DAYAL JAN AWAS YOJNA-2016 OVER AN AREA MEASURING 26.91875 (LICESNE NO 94 OF 2021 DT 12.11.2021) IN VILLAGE HAYATPUR, SECTOR 93, GURUGRAM, BEING DEVELOPED BY SAGARDUTT BUILDERS & DEVELOPERS PVT LTD & OTHERS IN COLLABORATION WITH DLF LIMITED.

OWNERS -

DLF LIMITED

ARCHITECTS -

Arco Associates Private Limited
Plot- 36b, Sec-32, Gurgaon-122001
Ph.: 26242050, 26242169

DRAWING TITLE -

TYPE A (7.5 M x 20 M) FLOORS PLANS WITH AREA CALCULATIONS , ELEVATION & SECTIONS

DRAWING NUMBER -

SCALE = 1:50

DATE:

DRAWN BY -

CHECKED BY -






DRAWING NUMBER -

ARCHITECT SIGN


AUTHORISED SIGN

Vandana Arora

VANDANA ARORA

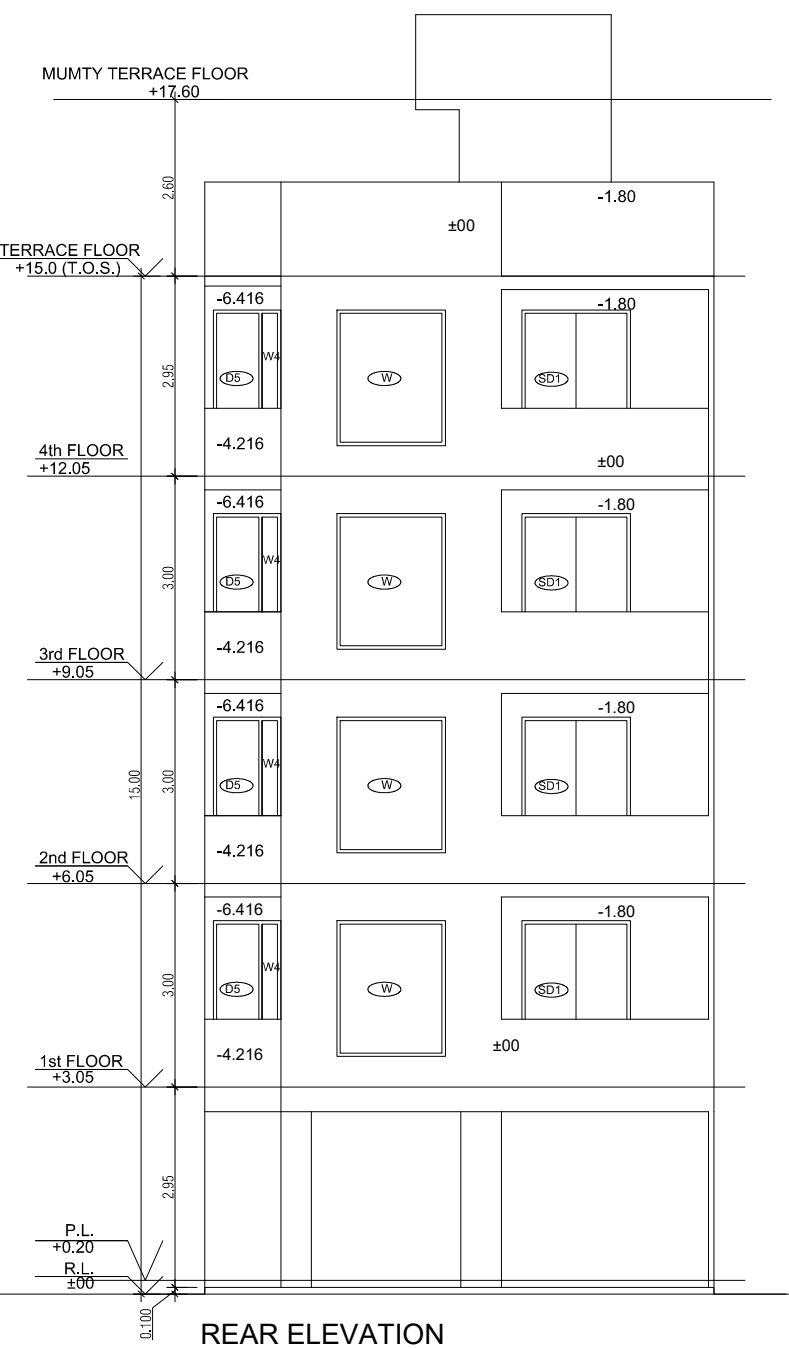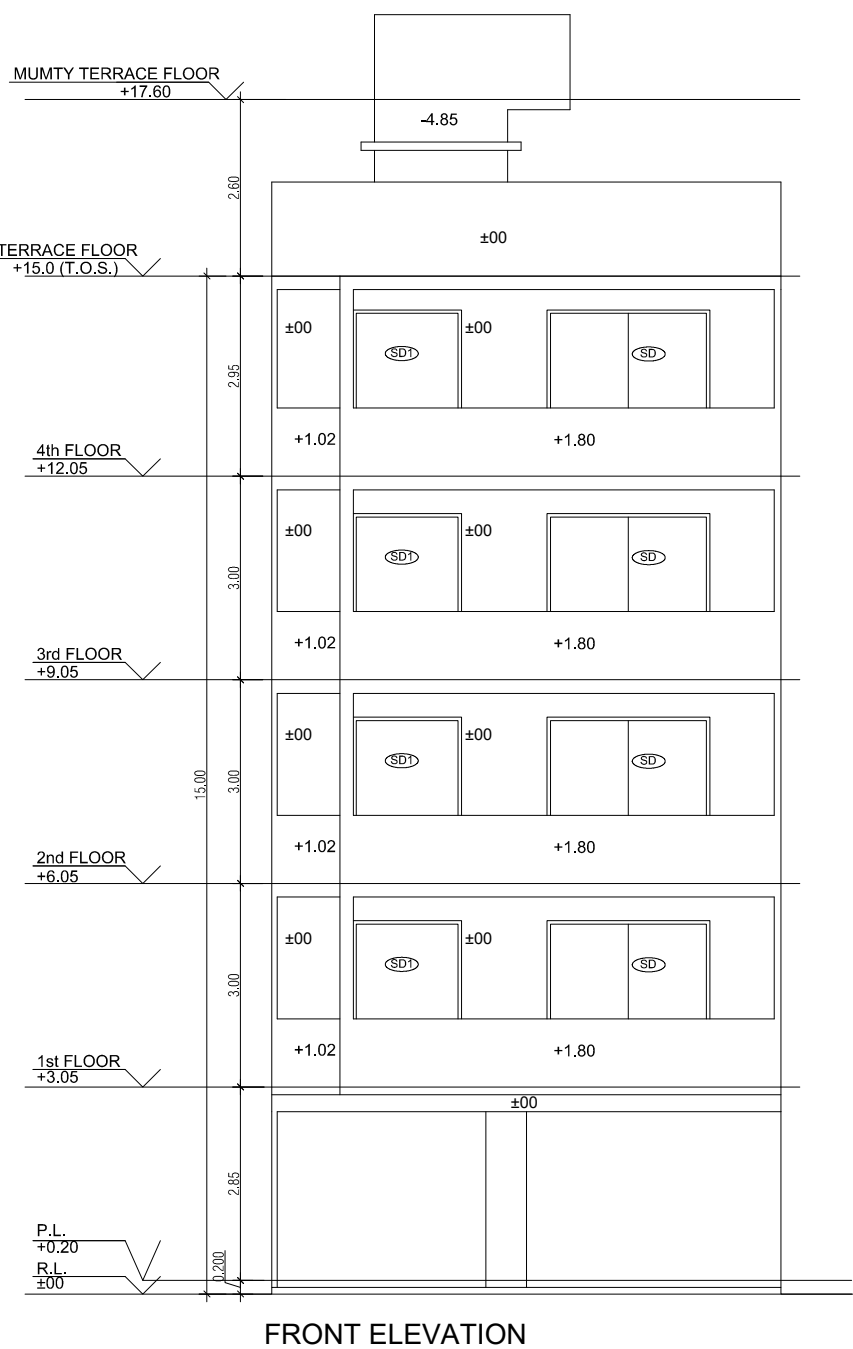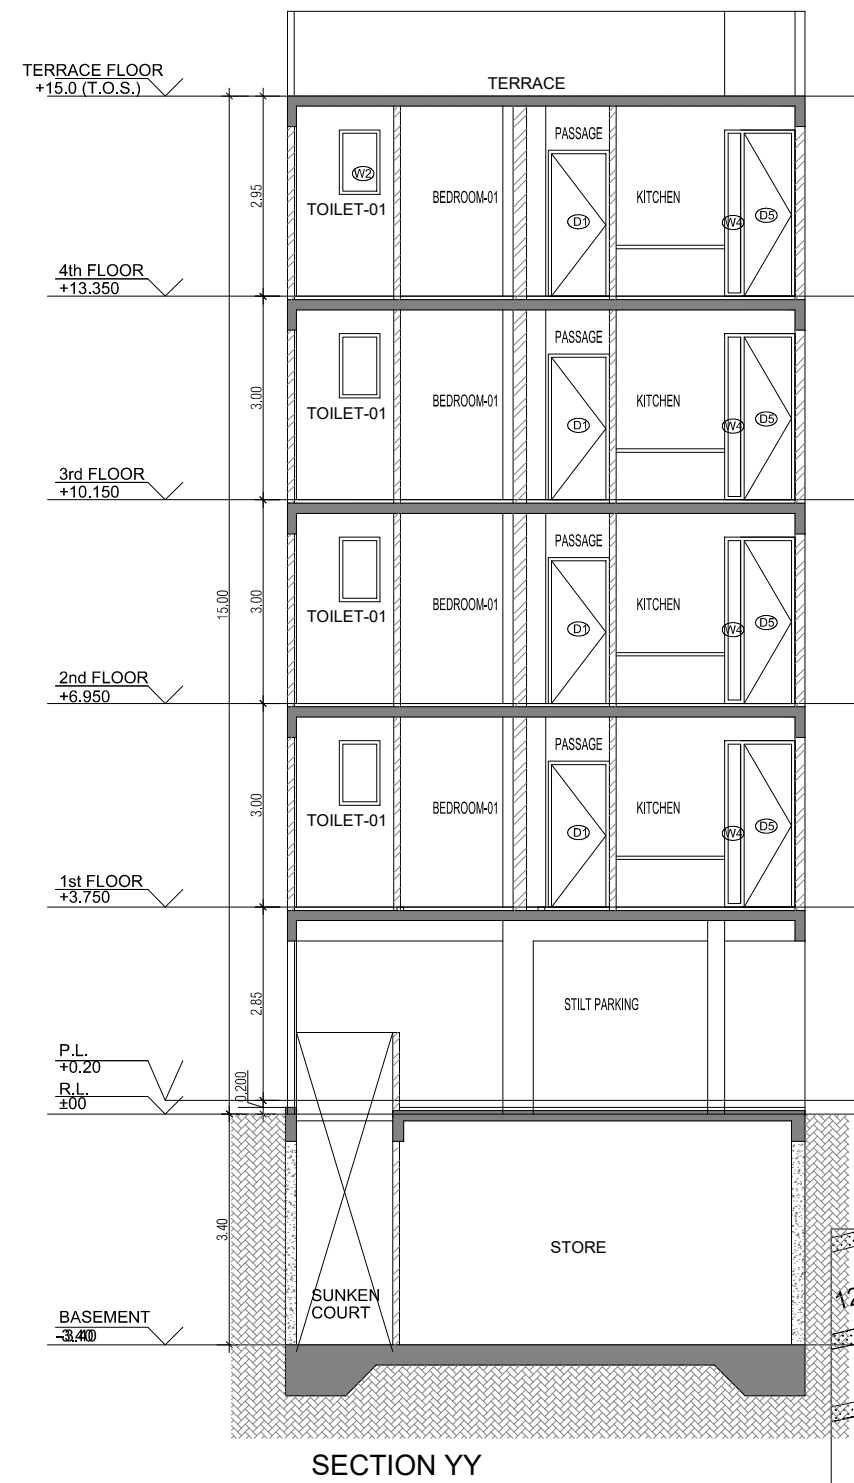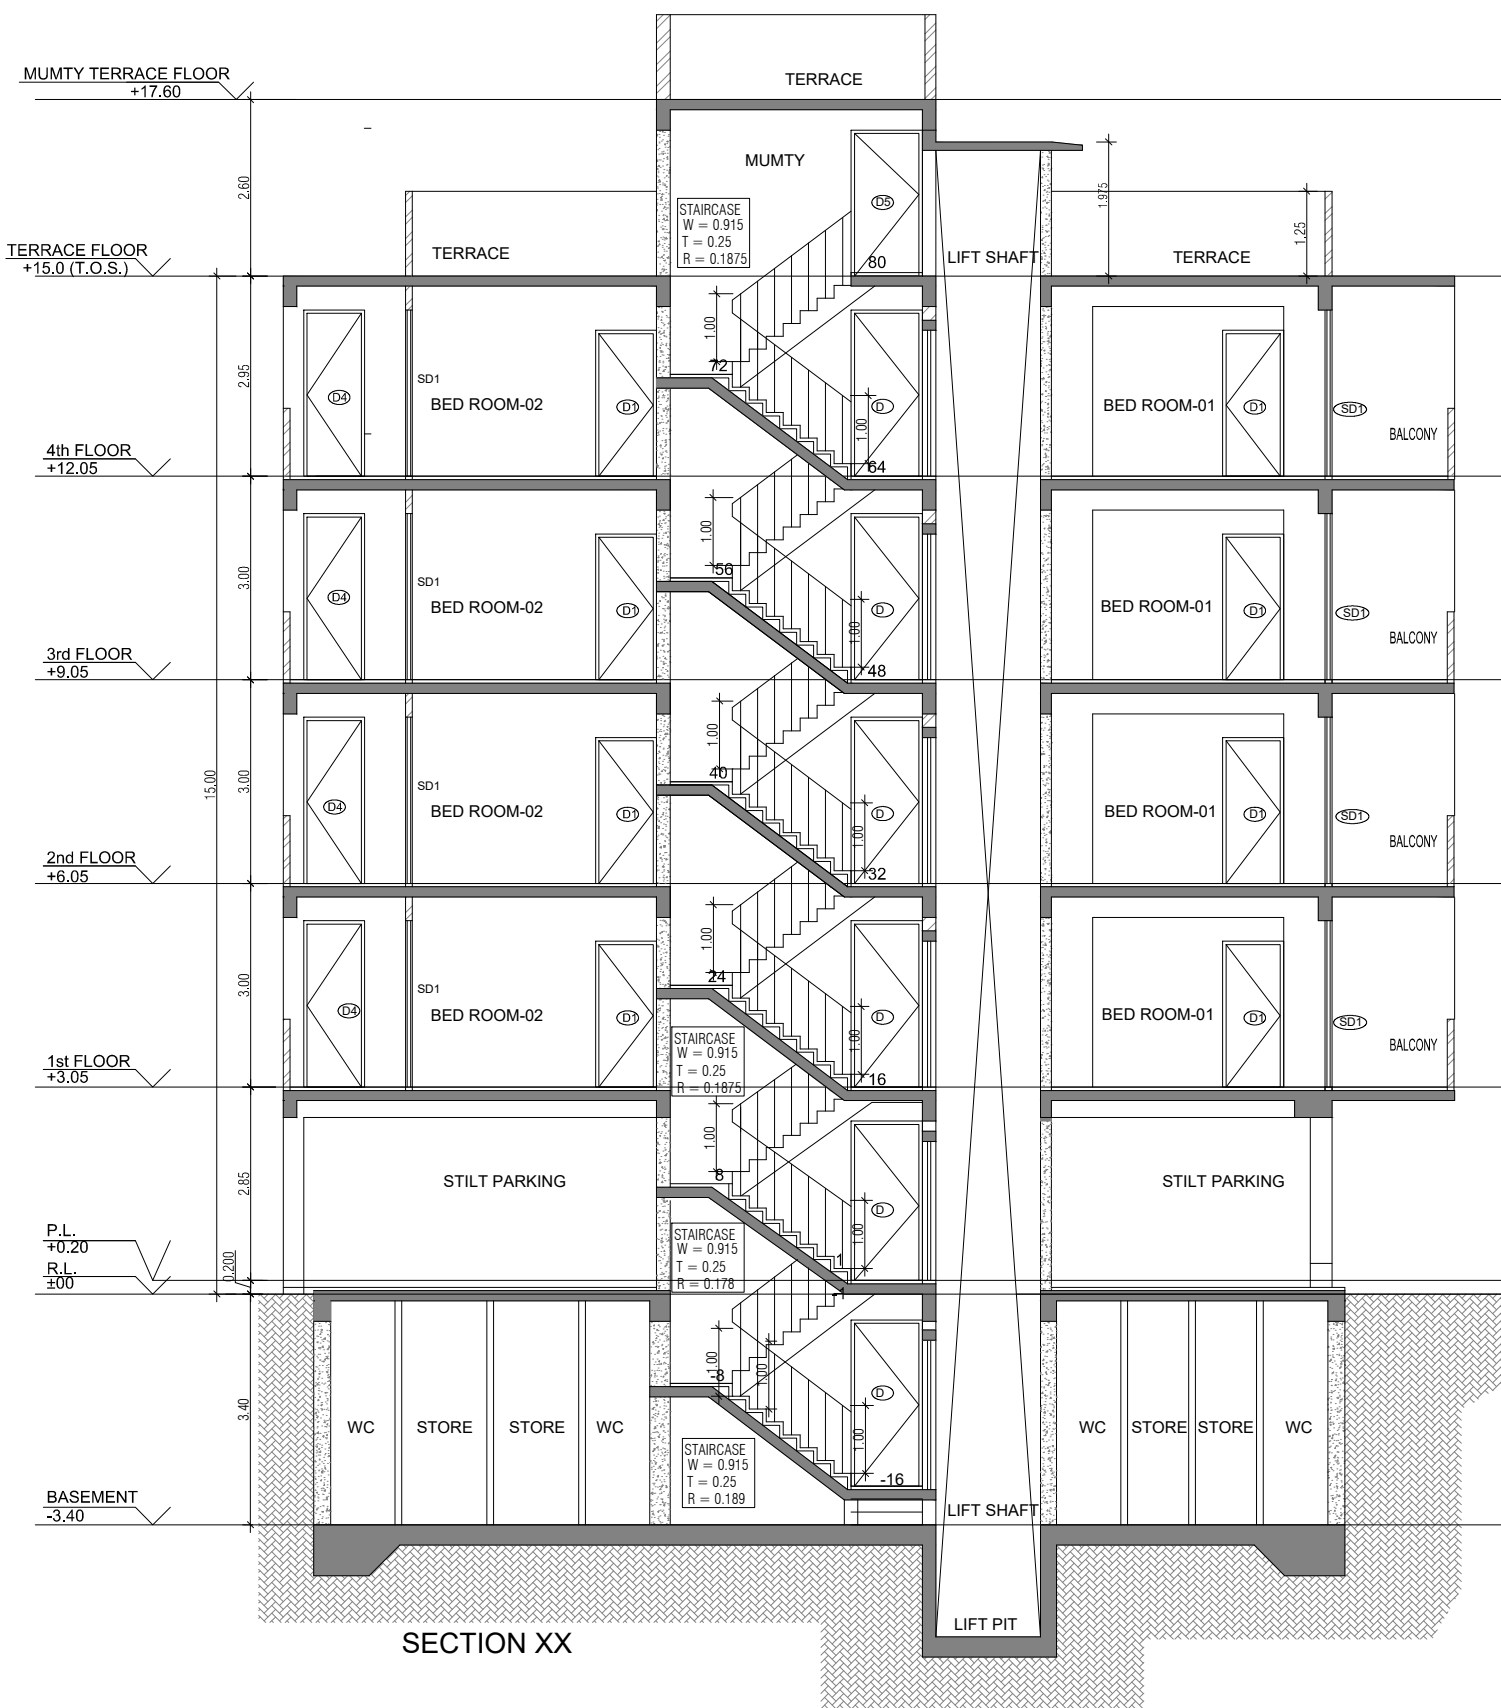
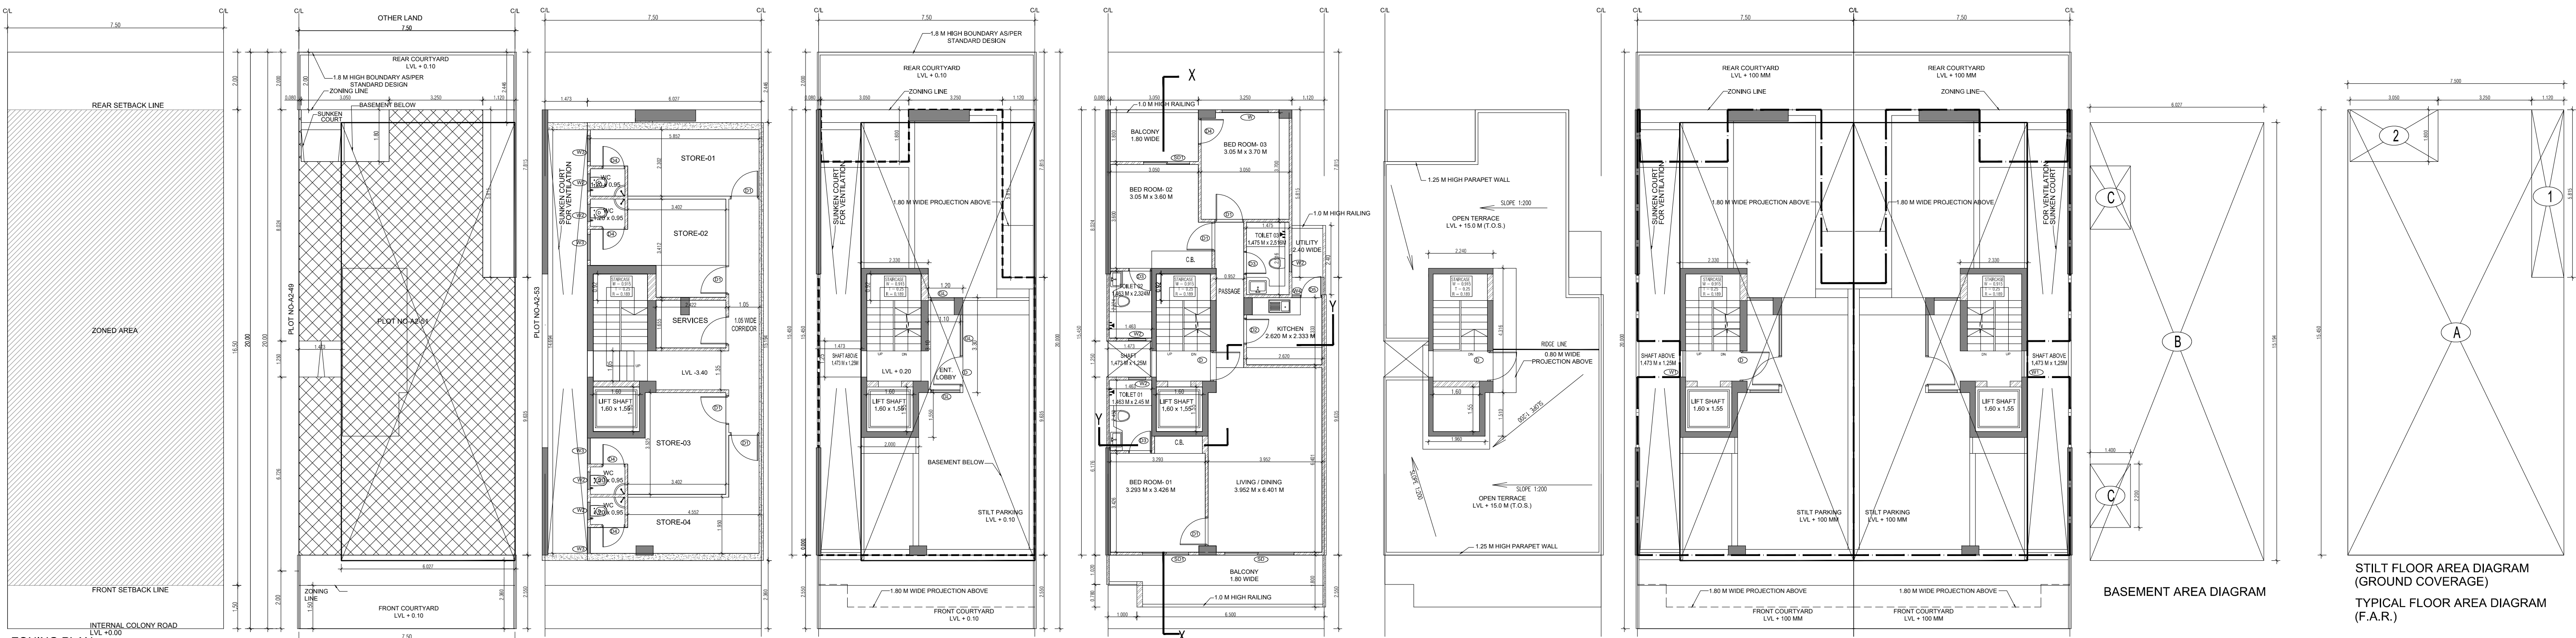


AREA CALCULATION			AREA	UNIT
TOTAL PLOT AREA (7.50 M x 20 M)			150	Sq.mt
PERMISSIBLE FAR AS PER APPROVED ZONING PLAN @ 2.00			300	Sq.mt
PURCHASABLE FAR @ 0.64			96	Sq.mt
TOTAL PERMISSIBLE FAR @ 2.64			396	Sq.mt
PROPOSED FAR @ 2.63			395.395	Sq.mt
PERMISSIBLE GROUND COVERAGE @ 75%			112.50	Sq.mt
PROPOSED GROUND COVERAGE @ 69.24%			103.872	Sq.mt
AREA OF STILT FLOOR (GROUND COVERAGE)				
A			7.5 x 15.45 x 1	115.875 Sq.mt
TOTAL				115.875 Sq.mt
DEDUCTION (D)				
1	1.12 x 5.815 x 1		6.513	Sq.mt
2	3.05 x 1.800 x 1		5.490	Sq.mt
TOTAL			12.003	Sq.mt
PROPOSED GROUND COVERAGE = A-D				103.872 Sq.mt
AREA CALCULATION FOR TYPICAL FLOOR (1st to 4th FLOOR)				
TOTAL AREA ON GROUND COVERAGE (X)			103.872	Sq.mt
DEDUCTION				
1 (STAIRCASE)	1.880 x 3.715 x 1		6.984	Sq.mt
2	1.600 x 1.550 x 1		2.480	Sq.mt
3	1.473 x 1.250 x 1		1.841	Sq.mt
TOTAL (Y)			11.305	Sq.mt
TOTAL AREA OF TYPICAL FLOOR (X-Y)			92.567	Sq.mt
BASEMENT BUILT UP AREA				
B			6.027 x 15.194 x 1	91.574 Sq.mt
TOTAL				91.574 Sq.mt
BASEMENT F.A.R. AREA				
C			1.400 x 2.200 x 2	6.160 Sq.mt
TOTAL				6.160 Sq.mt
NET NON F.A.R. AREA OF BASEMENT				
B-C			85.414	Sq.mt
TOTAL				85.414 Sq.mt
STILT FAR				
E	2.333 x 4.315 x 1		10.067	Sq.mt
F	2.000 x 1.550 x 1		3.100	Sq.mt
G	1.473 x 1.250 x 1		1.841	Sq.mt
J	1.2 x 3.300 x 1		3.960	Sq.mt
TOTAL			18.968	Sq.mt
MUMTY AREA				
H	1.960 x 1.51 x 1		2.960	Sq.mt
I	2.24 x 4.32 x 1		9.668	Sq.mt
TOTAL			12.627	Sq.mt
PROJECTION AREA				
	6.500 x 1.800 x 1		11.700	Sq.mt
	1.000 x 1.020 x 1		1.020	Sq.mt
	1.120 x 1.800 x 1		2.016	Sq.mt
	3.050 x 1.800 x 1		5.490	Sq.mt
TOTAL			20.226	Sq.mt
GROUND COVERAGE CALCULATION				
STILT FLOOR AREA, STAIRCASE, LIFT SHAFT INCLUDED			103.872	Sq.mt
TOTAL GROUND COVERAGE ACHIEVED			103.872	Sq.mt
FAR CALCULATION				
TYPICAL FLOOR AREA x 4			370.267	Sq.mt
FAR AREA UN BASEMENT			6.160	Sq.mt
FAR AREA ON STILT			18.968	Sq.mt
TOTAL FAR ACHIEVED			395.395	Sq.mt
BUILT UP AREA CALCULATION				
BASEMENT AREA (FAR-NON FAR) + COVERAGE			697.102	Sq.mt
AT STILT AREA + FLOOR AREA + STAIR CASE x 4 +				
MUMTY AREA + PROJECTION AREA x 4				

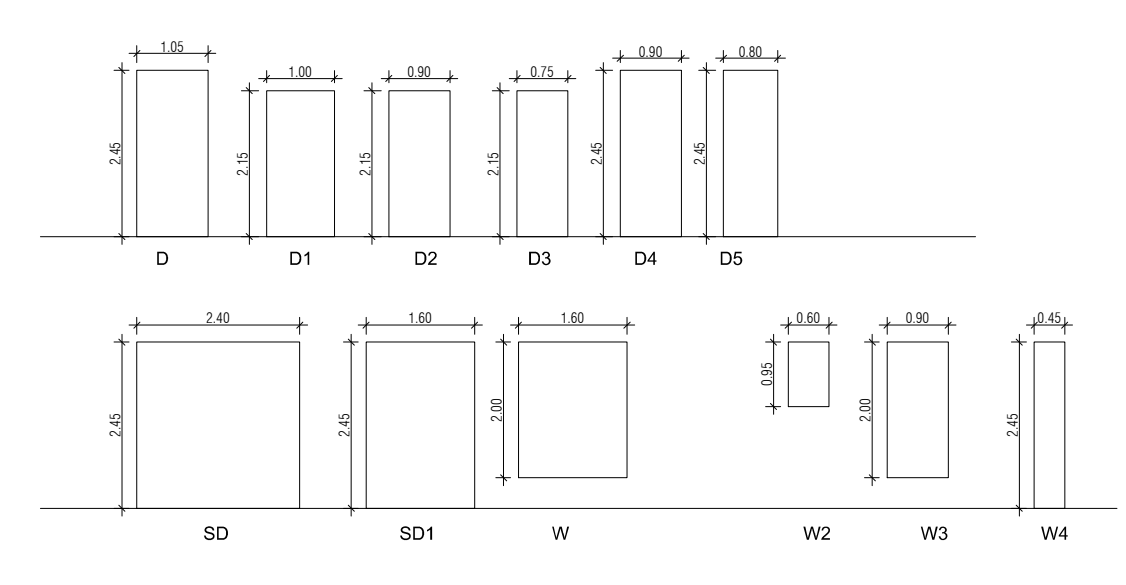

DOOR WINDOW SCHEDULE					
SR	NO	LEGEND	WIDTH (MM)	HEIGHT (MM)	CLL LVL (FROM FFL)
1	D1	1.05	2.45	2.45	0
2	D1	1.05	2.45	2.45	0
3	D2	0.9	2.15	0	2.15
4	D3	0.75	2.45	0	2.15
5	D4	0.90	2.15	0	2.45
6	D4	0.90	2.15	0	2.45
7	D5	2.4	2.45	0	2.45
8	D6	1.6	2.45	0	2.45
9	W	1.6	2	0.45	2.45
10	W1	0.9	0.93	1.2	2.13
11	W2	0.6	0.93	1.5	2.46
12	W3	0.9	2	0.45	2.45
13	W4	0.45	2.45	0	2.45

SP	MANHOLE
DR	DRAINAGE CATCH BASIN
DMH	DRAINAGE MANHOLE

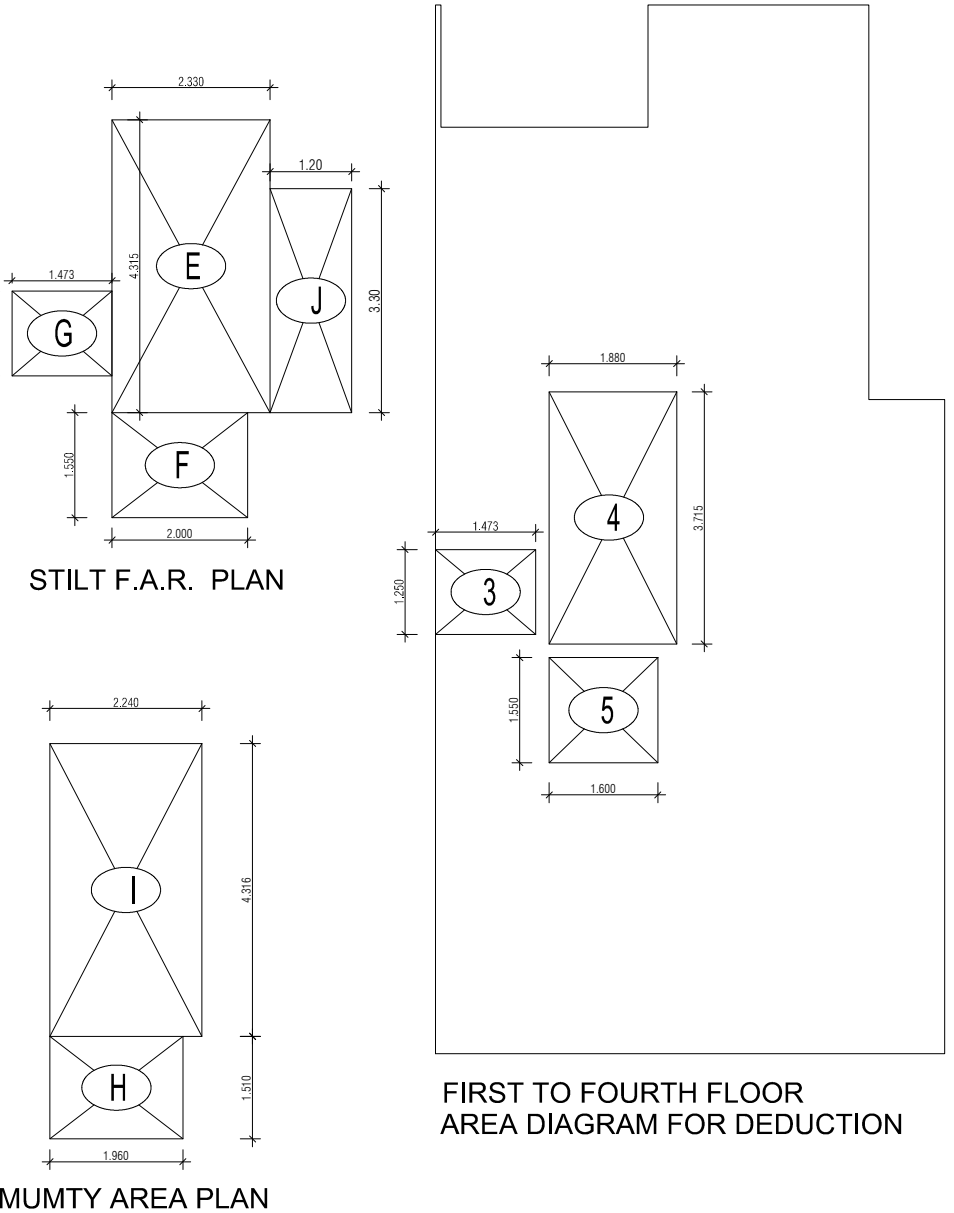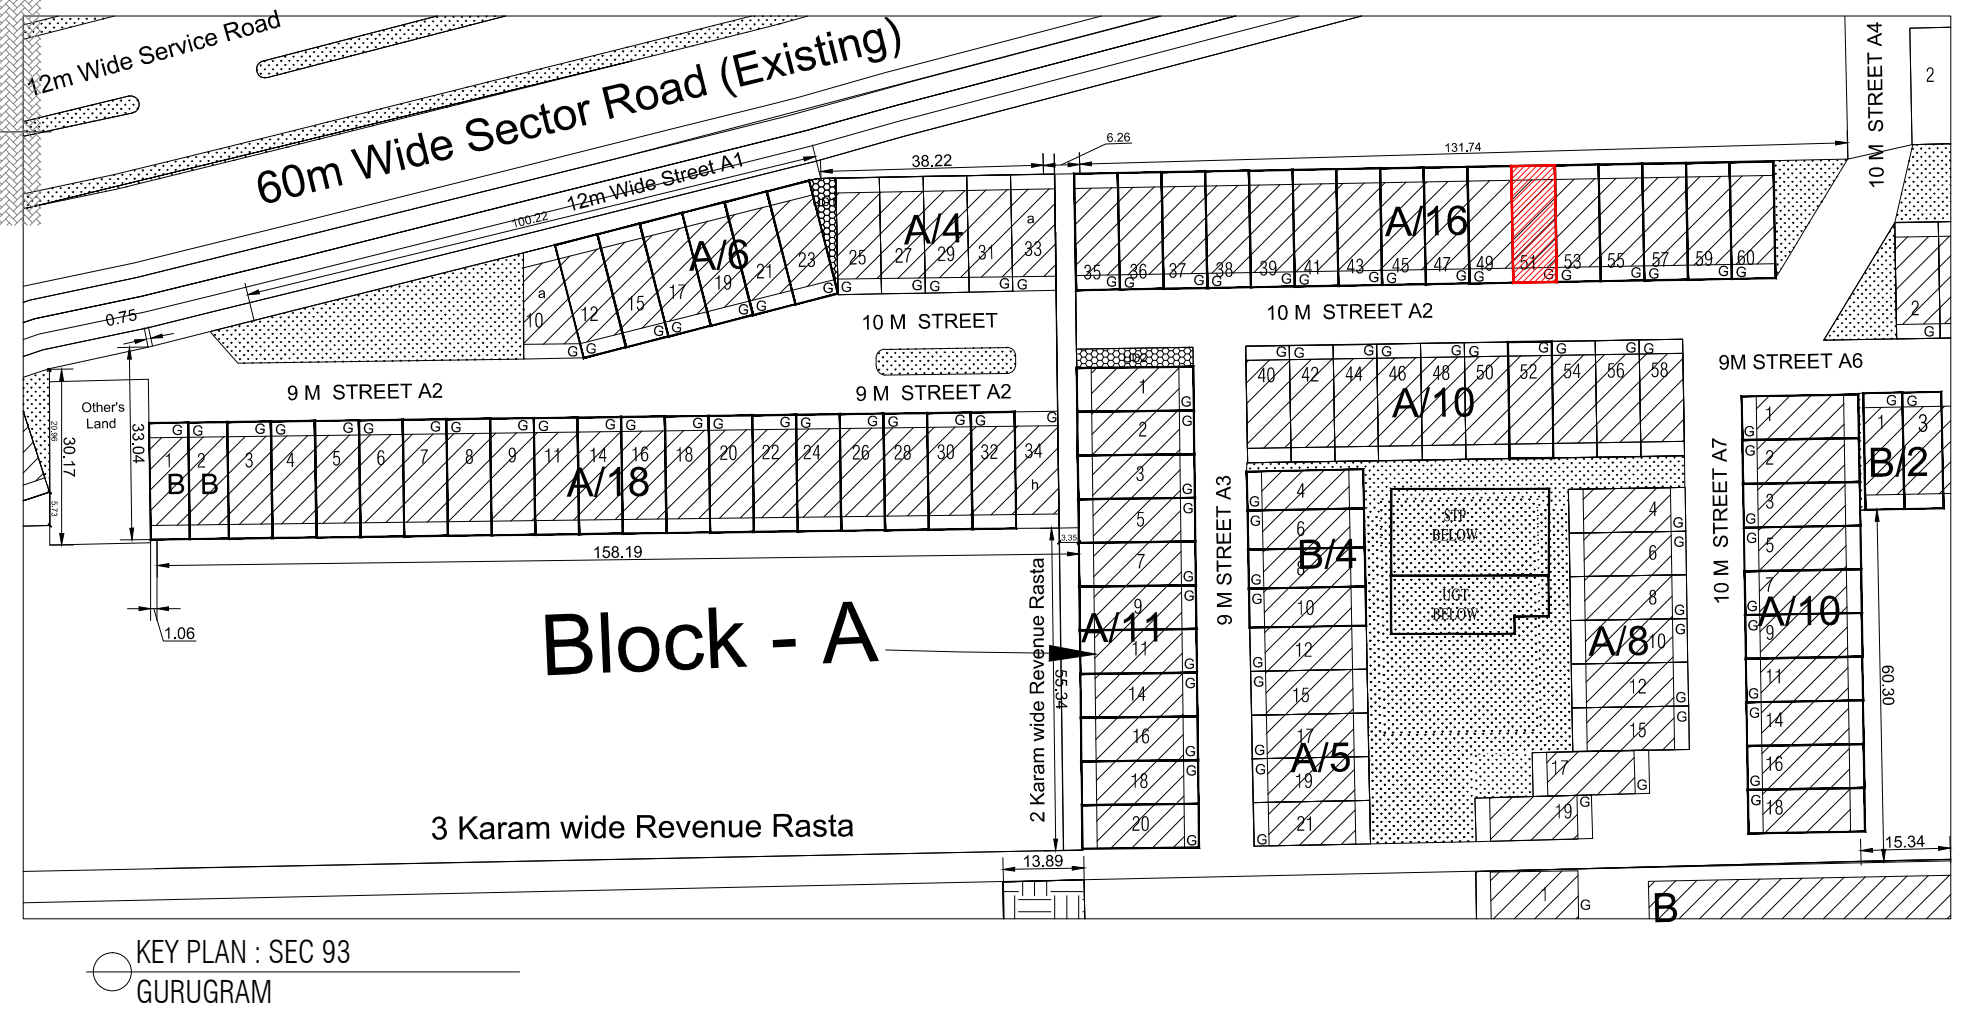

PROJECT -

PROPOSED INDEPENDENT RESIDENTIAL FLOORS ON PLOT NO A2 - 51 (STREET A2 - 10 M WIDE) IN AFFORDABLE RESIDENTIAL PLOTTED COLONY UNDER DEEN DAYAL JAN AWAS YOJNA-2016 OVER AN AREA MEASURING 26.91875 (LICESNE NO 94 OF 2021 DT 12.11.2021) IN VILLAGE HAYATPUR, SECTOR 93, GURUGRAM, BEING DEVELOPED BY SAGARDUTT BUILDERS & DEVELOPERS PVT LTD & OTHERS IN COLLABORATION WITH DLF LIMITED.

OWNERS -

DLF LIMITED

ARCHITECTS -

Arco Associates Private Limited
Plot- 36b, Sec-32, Gurgaon-122001
Ph.: 26242050, 26242169

DRAWING TITLE -

TYPE A (7.5 M x 20 M) FLOORS PLANS WITH AREA CALCULATIONS , ELEVATION & SECTIONS

DRAWING NUMBER -

SCALE = 1:50

DATE :

DRAWN BY -


CHECKED BY -

DRAWING NUMBER -

ARCHITECT SIGN

AUTHORISED SIGN

Vandana Arora

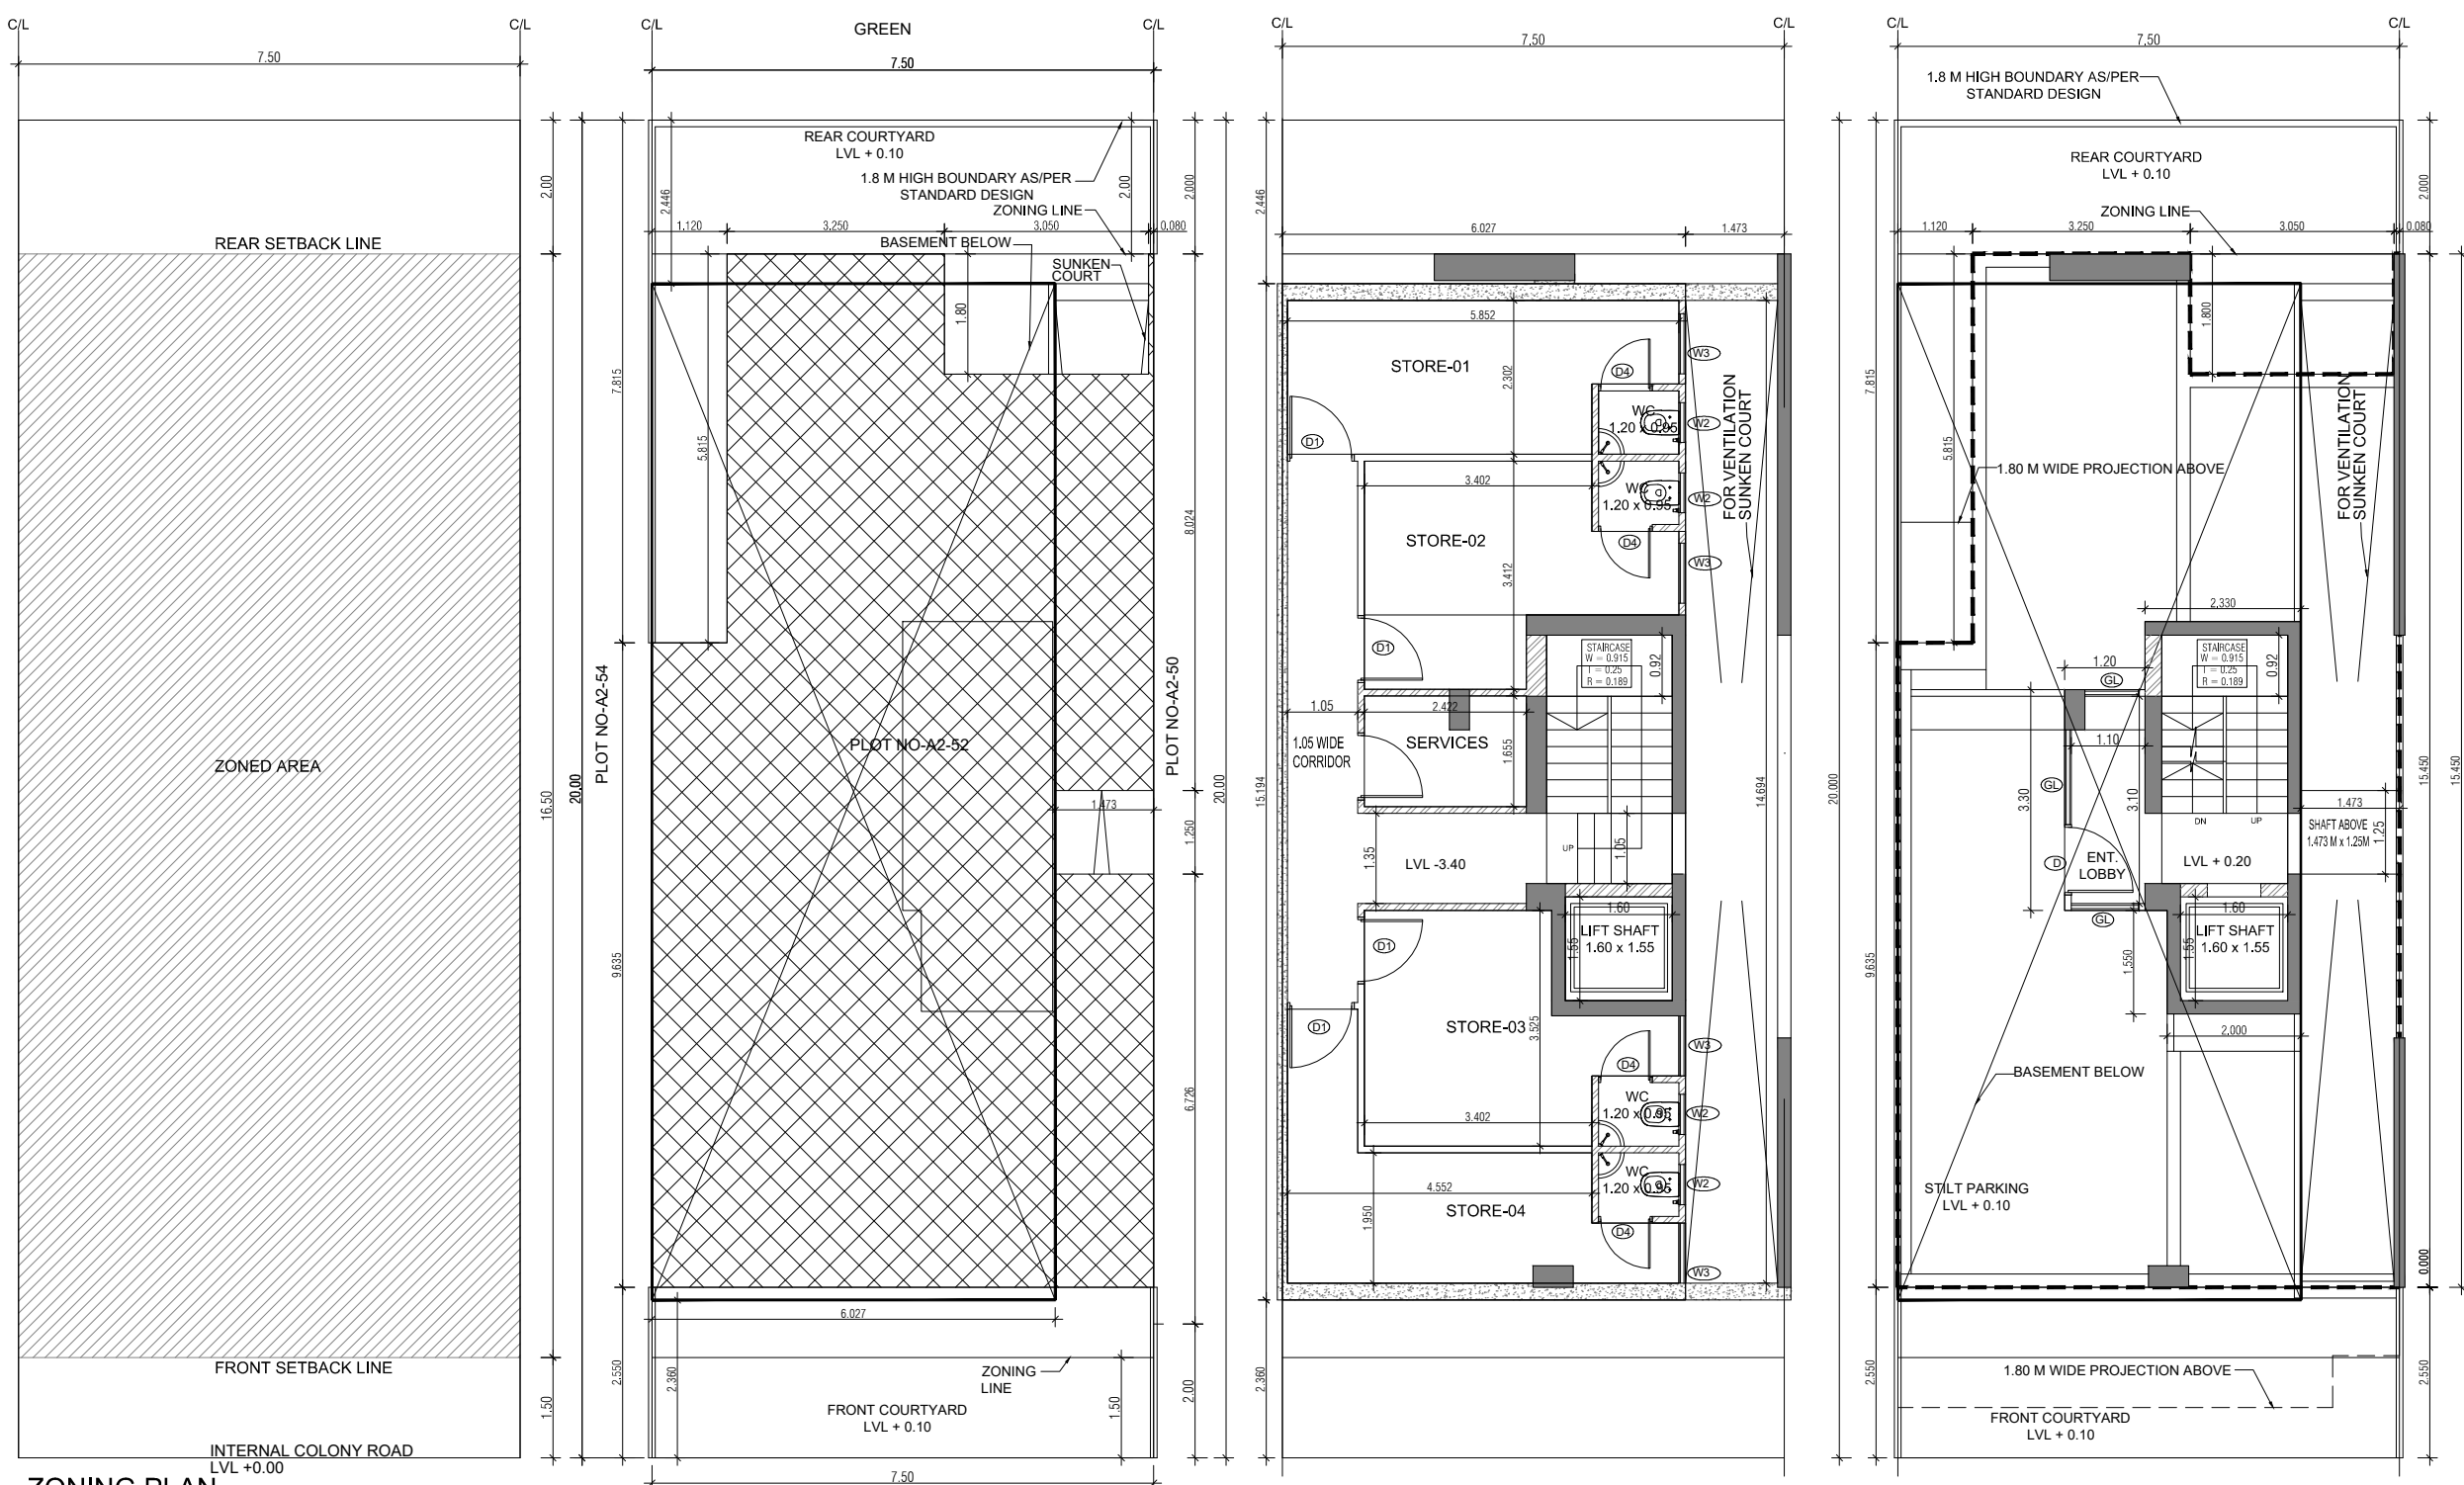


ZONING PLAN


SITE PLAN

BASEMENT PLAN


STILT PLAN

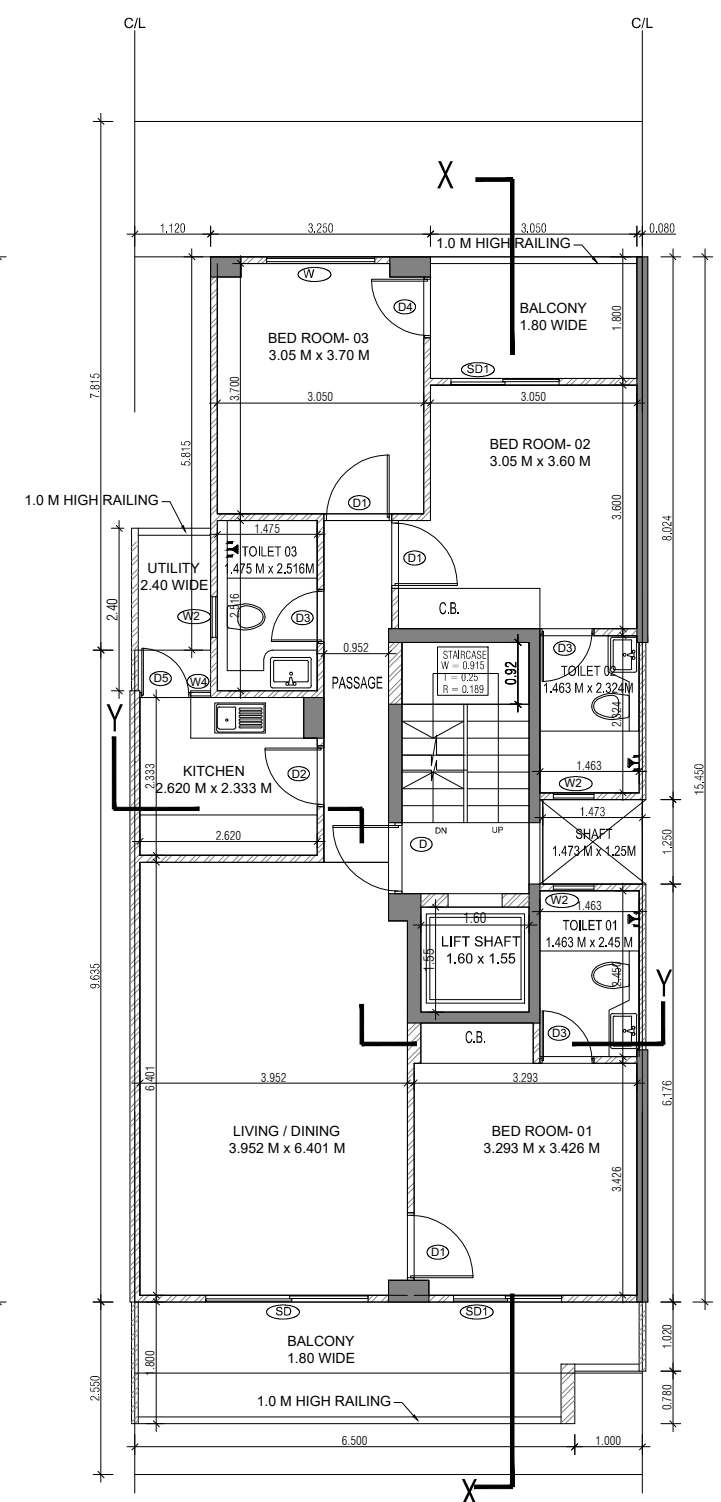


TYPICAL FLOOR PLAN (1st to 4th FLOOR)

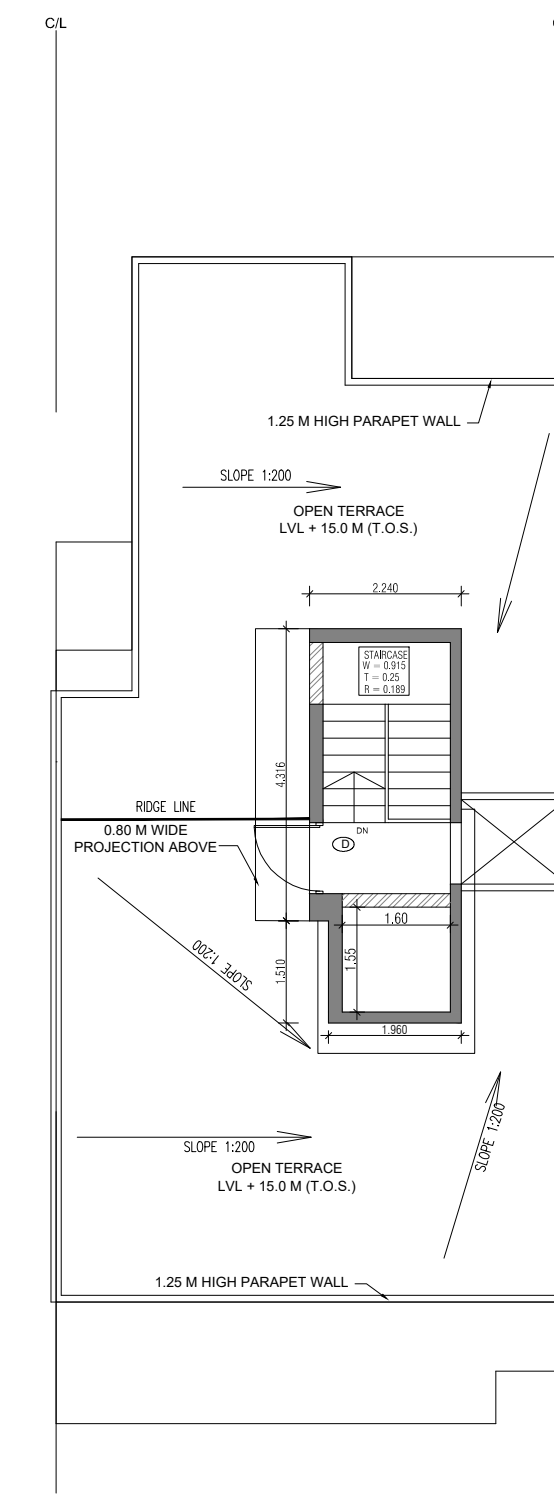


TERRACE PLAN

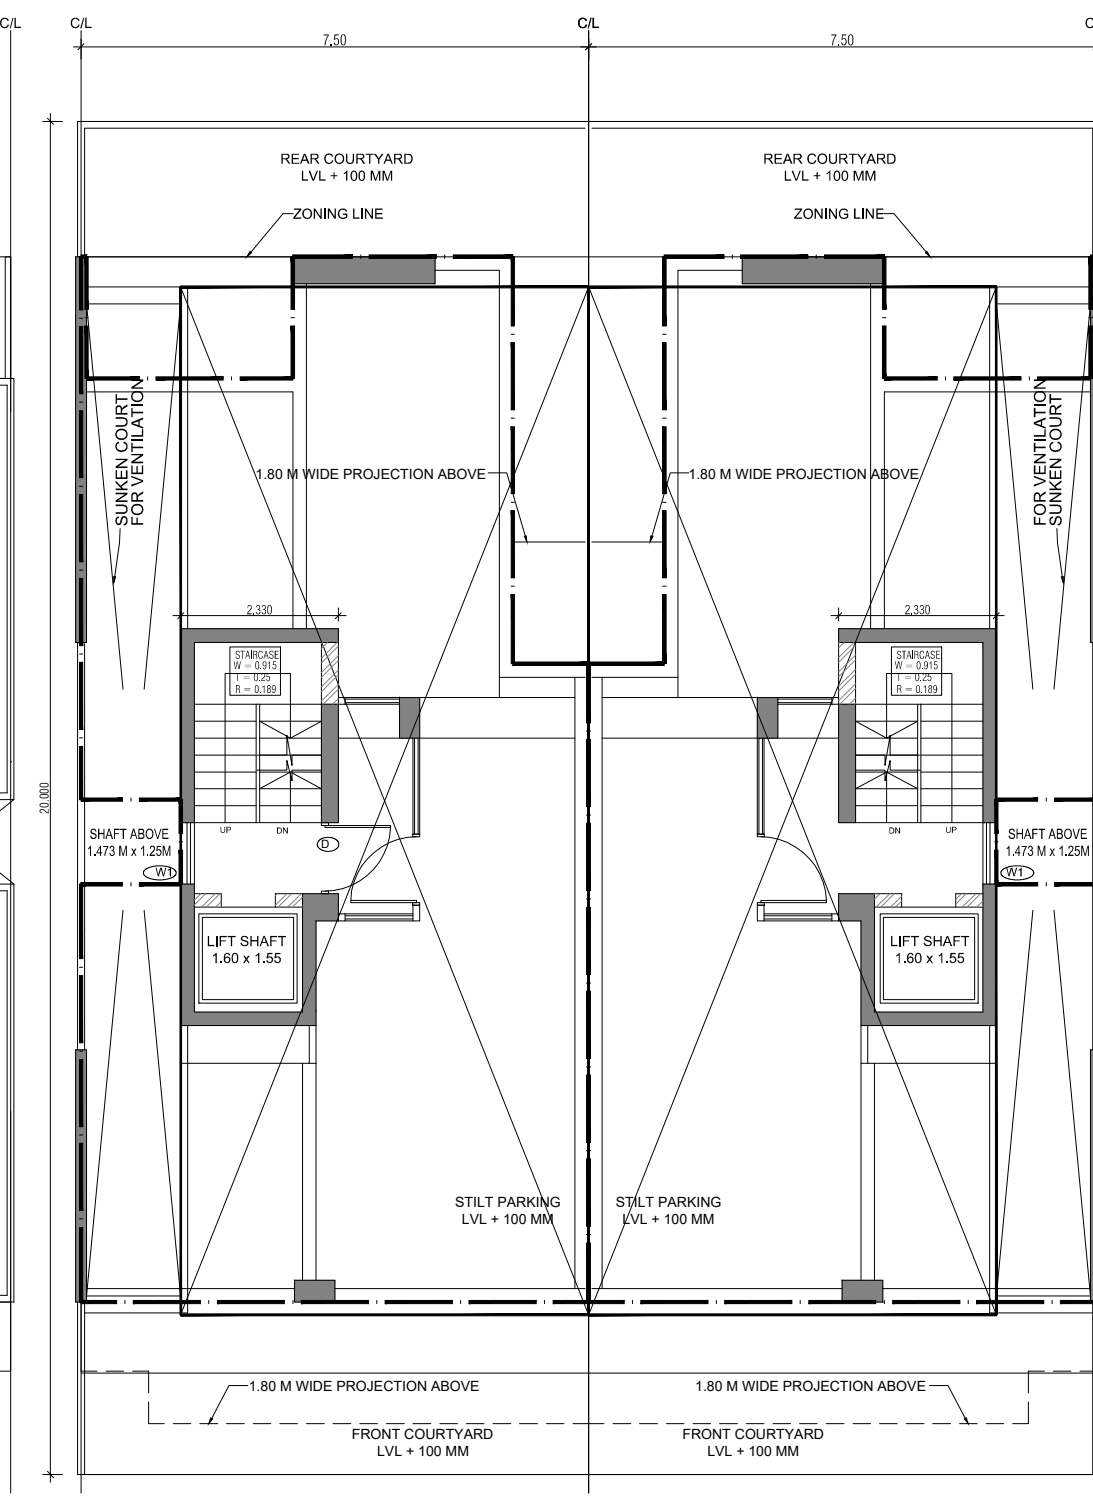


TYPICAL CLUSTER STILT PARKING PLAN

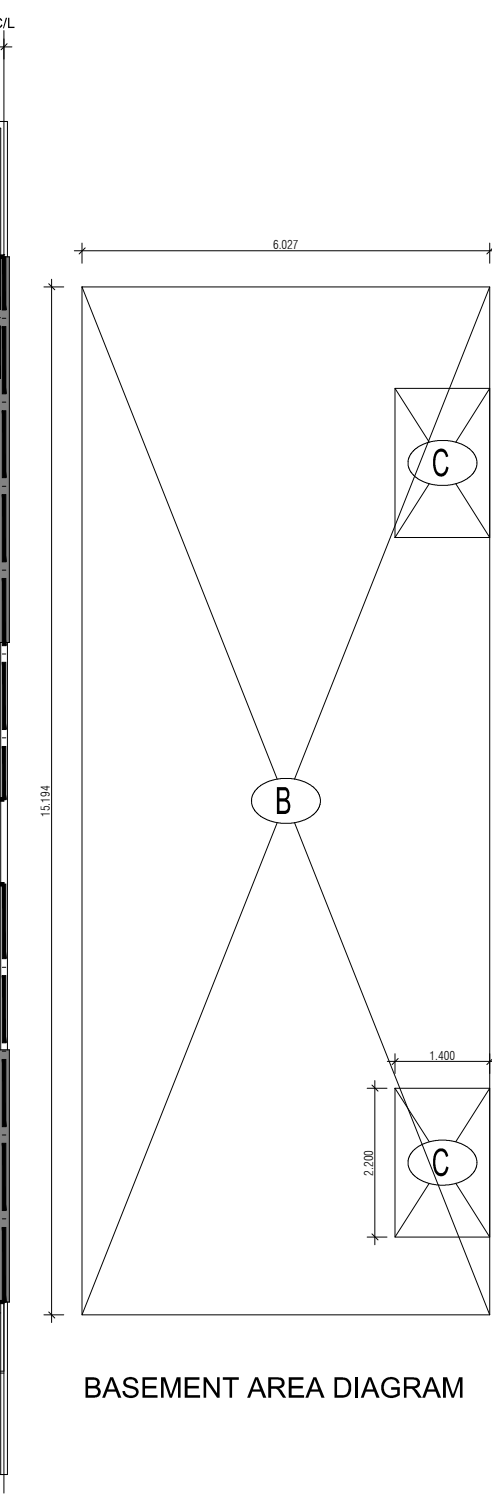


BASEMENT AREA DIAGRAM

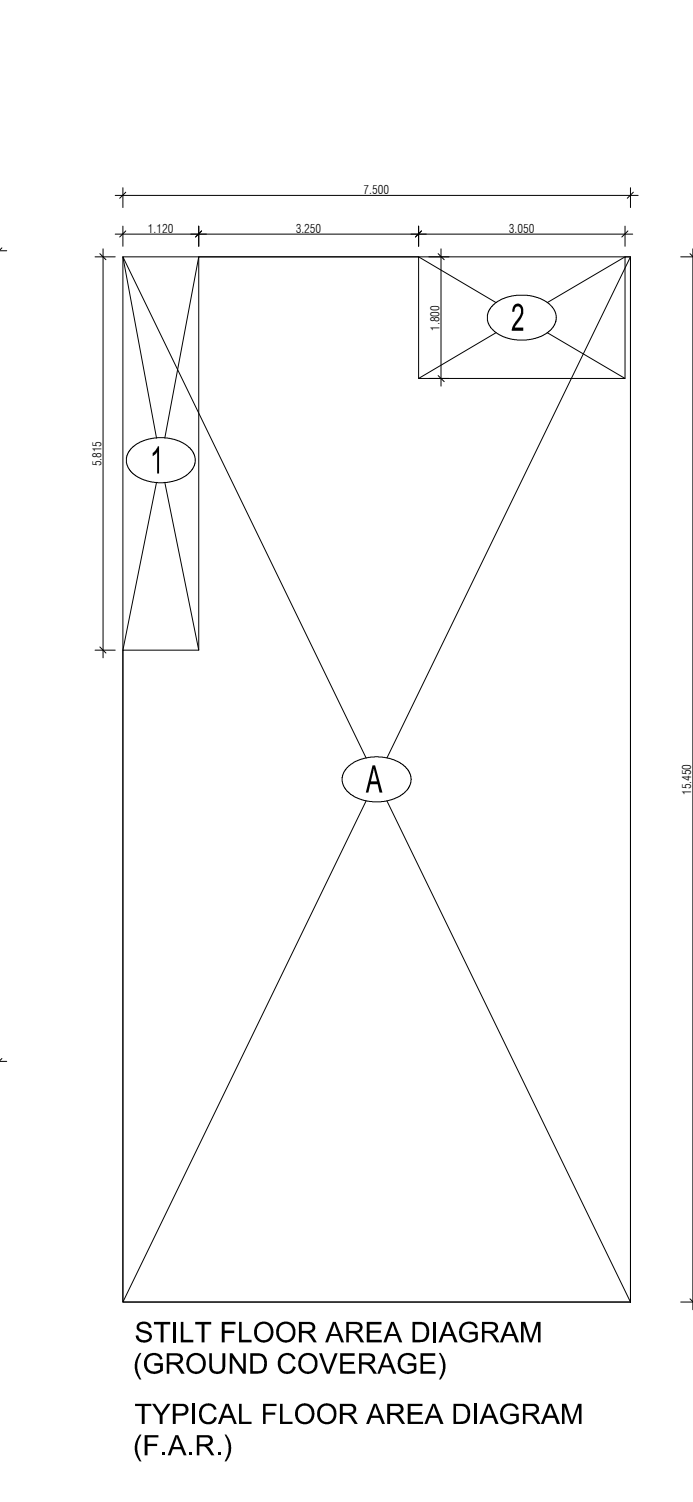


STILT FLOOR AREA DIAGRAM (GROUND COVERAGE)
TYPICAL FLOOR AREA DIAGRAM (F.A.R.)

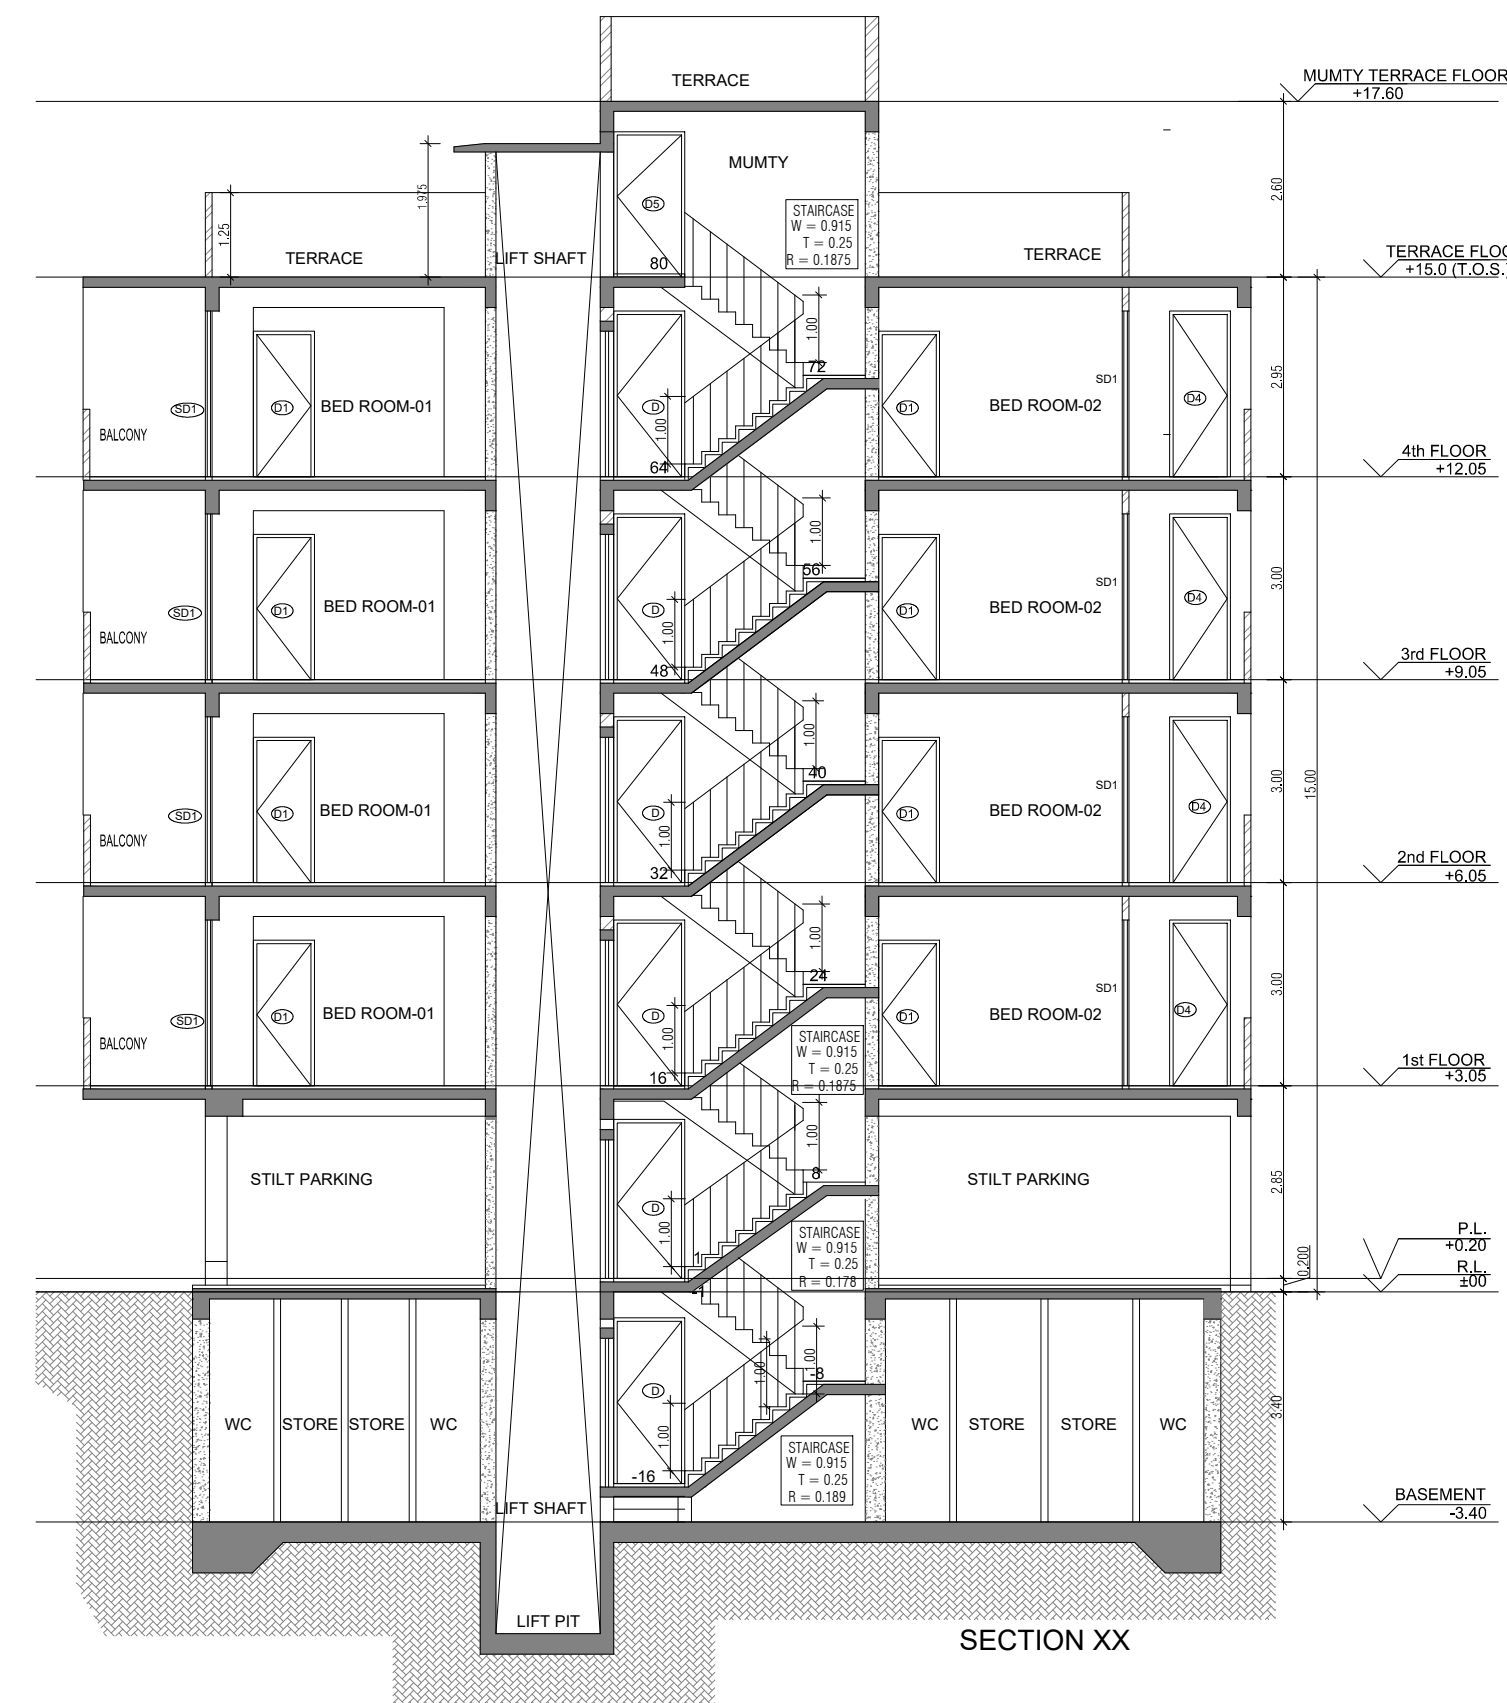


SECTION XX

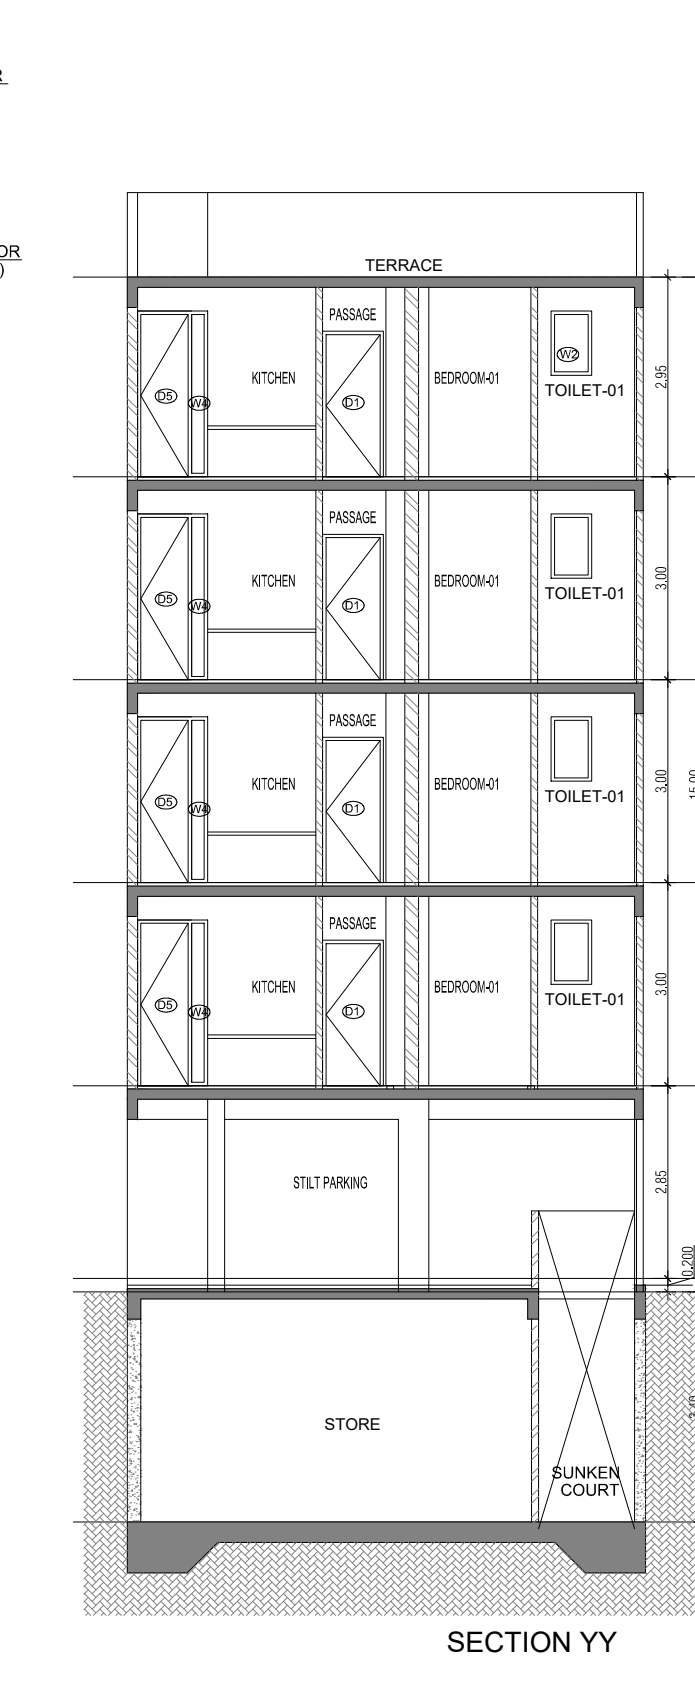


SECTION YY

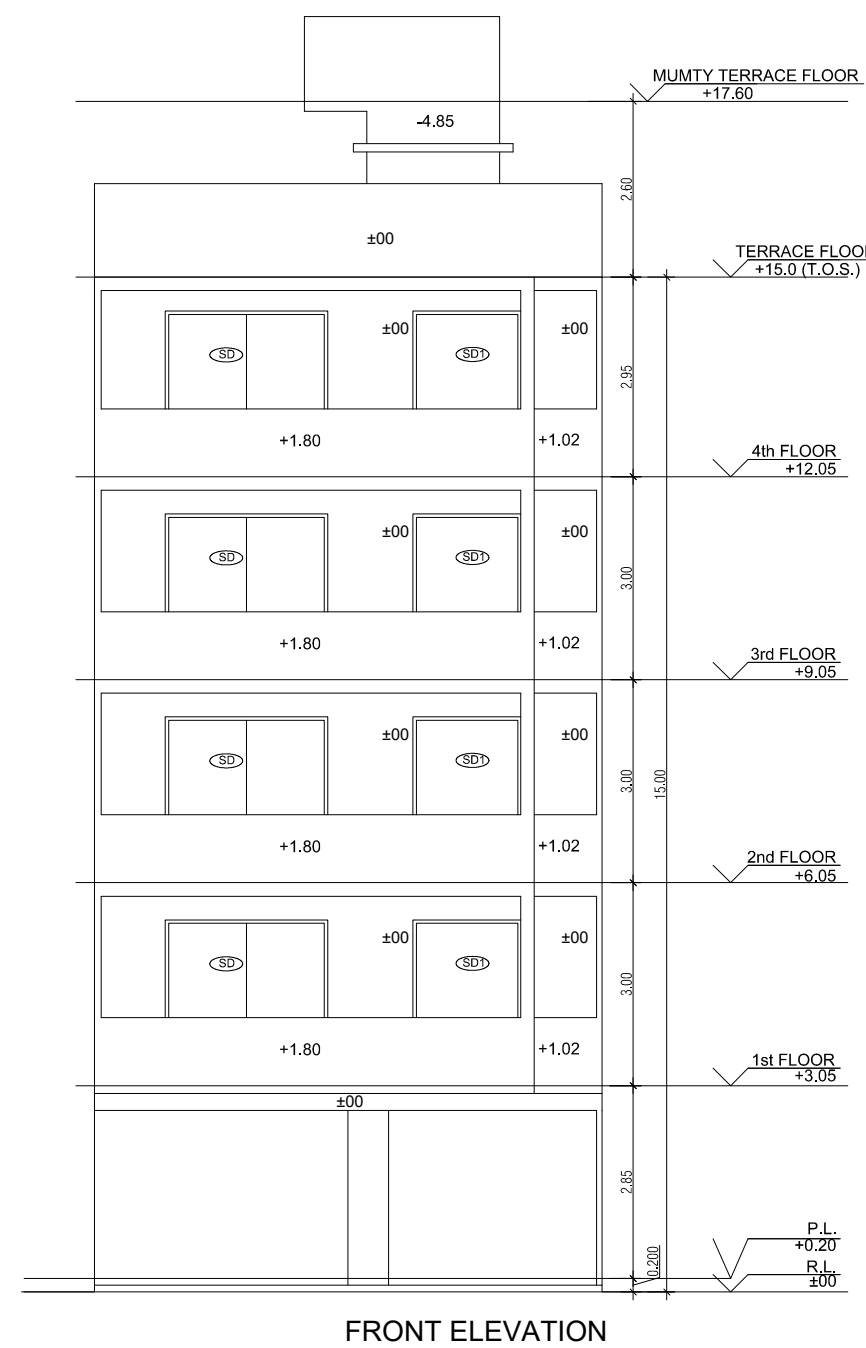

FRONT ELEVATION

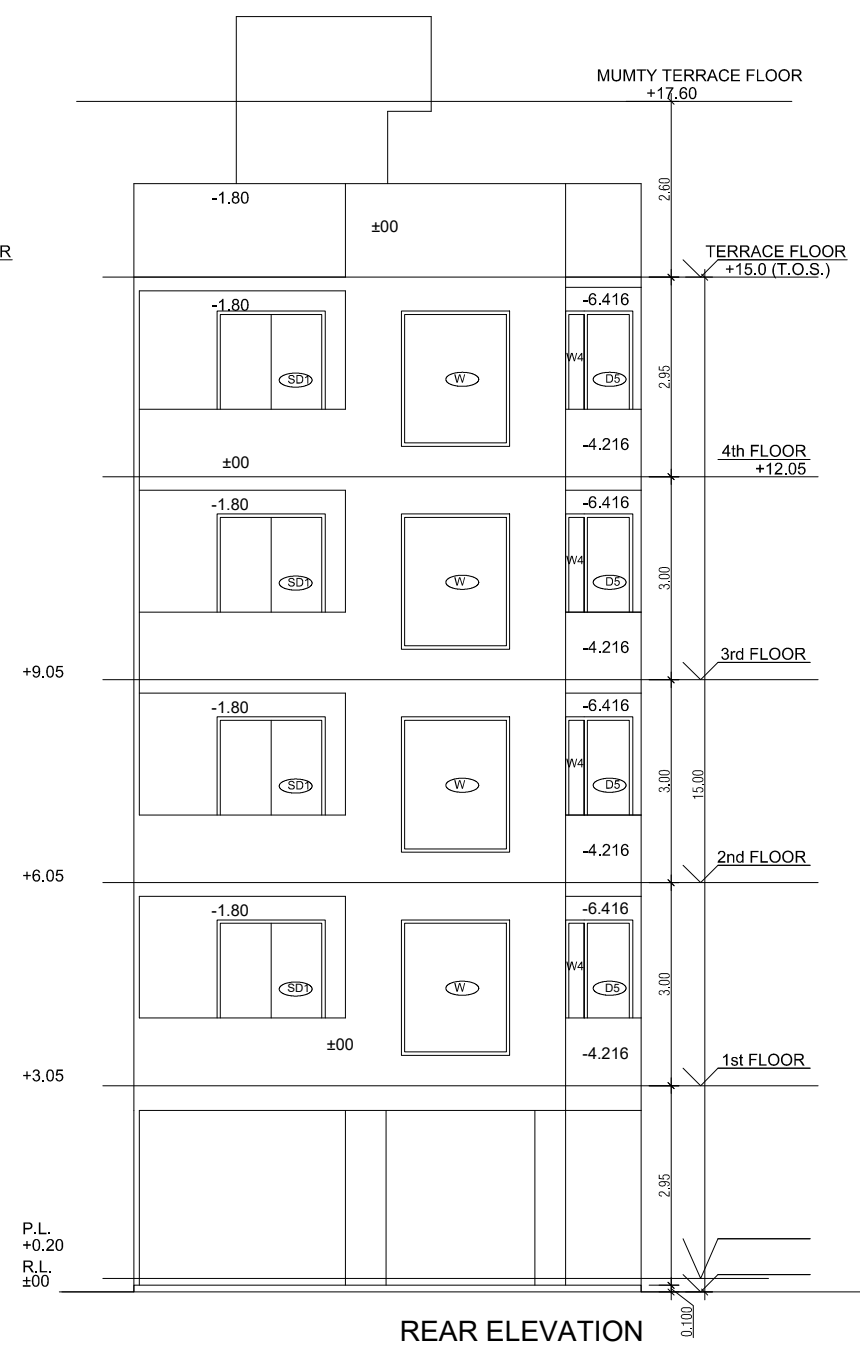


REAR ELEVATION

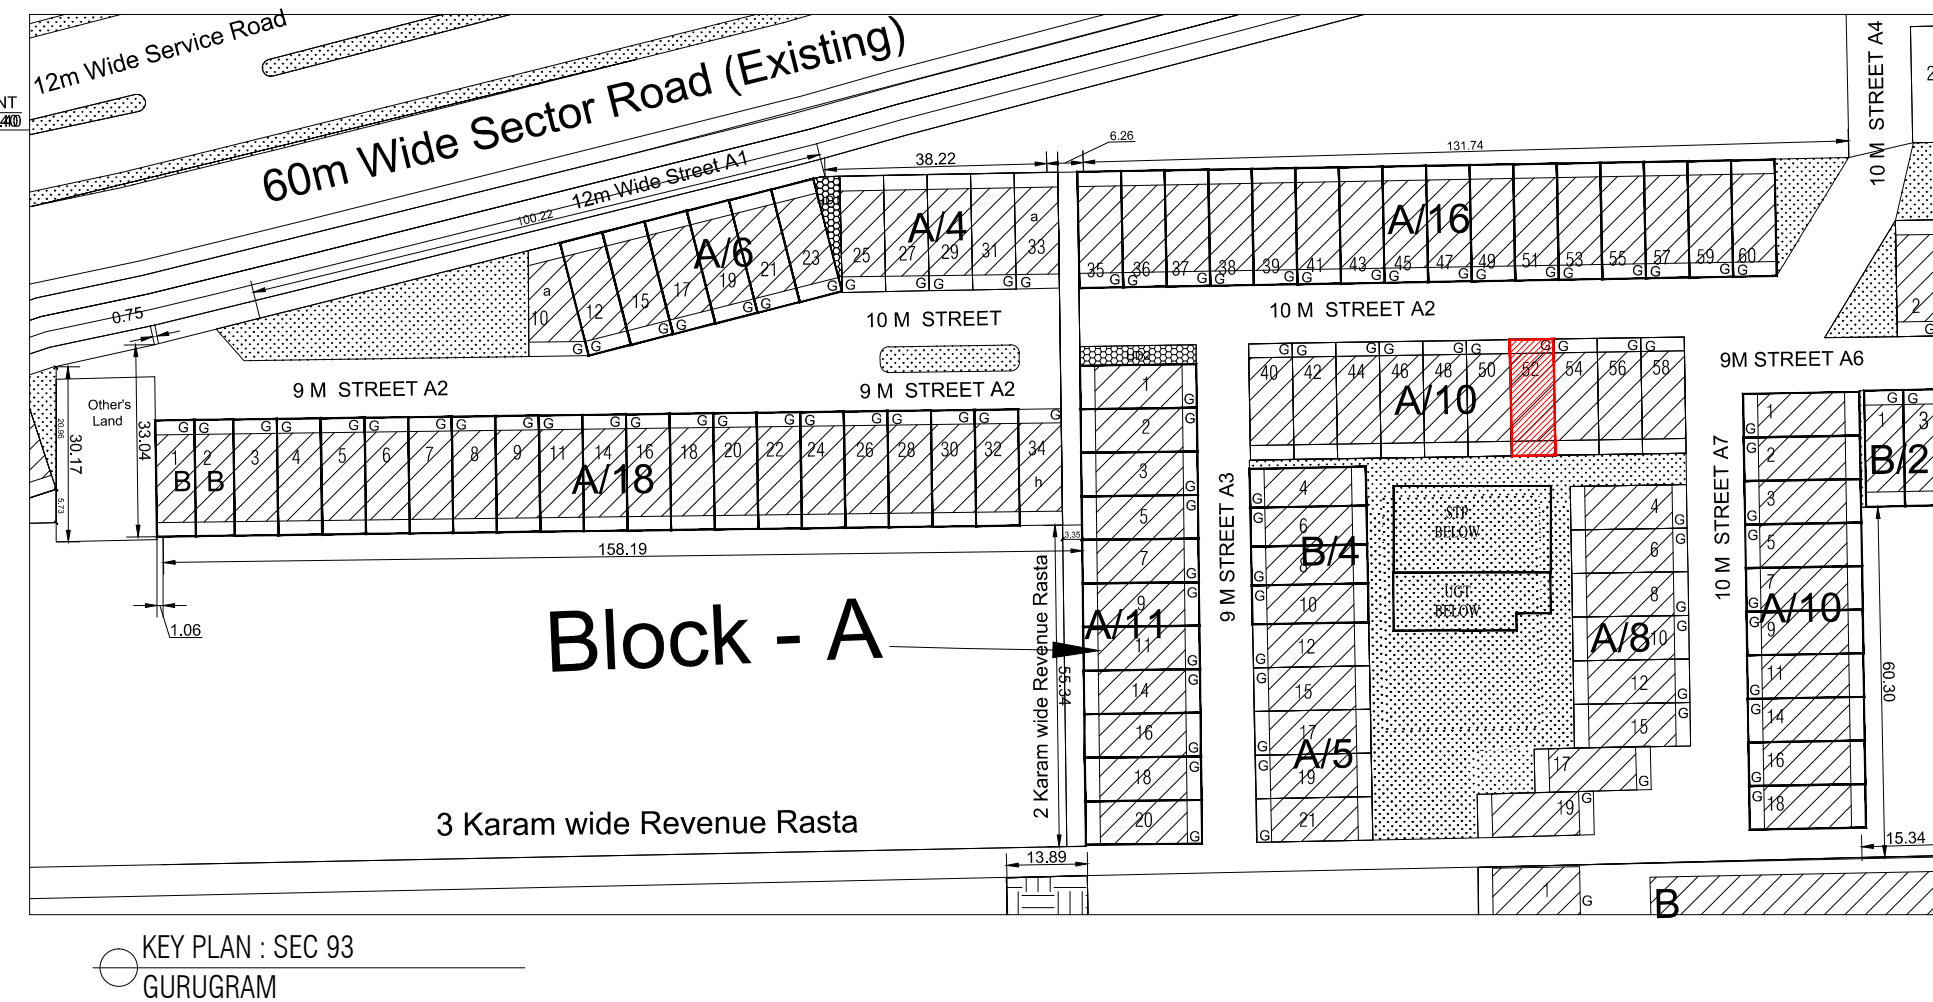

Block - A

3 Karam wide Revenue Rasta


KEY PLAN : SEC 93
GURUGRAM

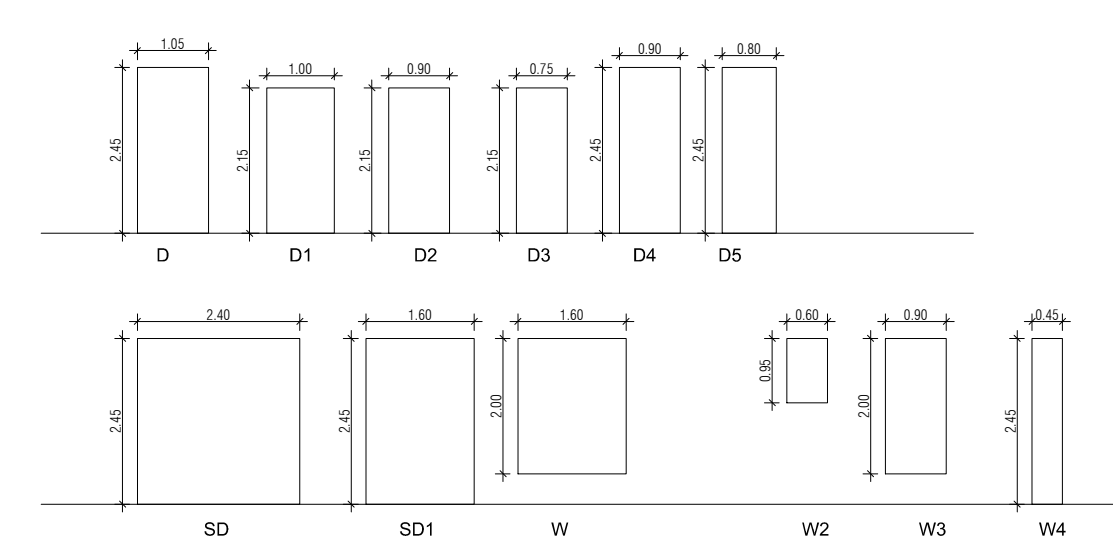


PLUMBING LEGEND FOR VERTICAL PIPES:-				
①	110 OD uPVC SOIL & WASTE VENT PIPE			
②	110 OD uPVC WASTE & VENT PIPE FOR KITCHEN			
③	DOMESTIC WATER SUPPLY DN TAKE PIPE			
④	FLUSHING WATER SUPPLY DN TAKE PIPE			
⑤	75 OD uPVC RAIN WATER PIPE FOR BALCONY			
⑥	110 OD uPVC RAIN WATER PIPE FOR TERRACE			
⑦	250 DOMESTIC WATER RISER PIPE TO OHT			
⑧	200 FLUSHING WATER RISER PIPE TO OHT			
⑨	SEWAGE MANHOLE			
⑩	DRAINAGE CATCH BASIN			
⑪	DRAINAGE MANHOLE			

DOOR WINDOW SCHEDULE				
SR NO	LEGEND	WIDTH (MM)	HEIGHT (MM)	INTL LVL (FROM F.F.L.)
1	D1	105	245	0
2	D2	145	215	0
3	D3	145	215	0
4	D4	145	215	0
5	D5	145	215	0
6	D6	145	215	0
7	D7	145	215	0
8	D8	145	215	0
9	D9	145	215	0
10	D10	145	215	0
11	D11	145	215	0
12	D12	145	215	0
13	D13	145	215	0

AREA CALCULATION		AREA	UNIT
TOTAL PLOT AREA (7.50 M x 20 M)		150	Sqmt
PERMISSIBLE FAR AS PER APPROVED ZONING PLAN @ 2.00		300	Sqmt
PURCHASABLE FAR @ 0.54		95	Sqmt
TOTAL PERMISSIBLE FAR @ 2.64		395	Sqmt
PROPOSED FAR @ 2.63		395.395	Sqmt
PERMISSIBLE GROUND COVERAGE @ 75%		112.50	Sqmt
PROPOSED GROUND COVERAGE @ 69.24%		103.872	Sqmt
AREA OF STILT FLOOR (GROUND COVERAGE)			
A	7.5 x 15.45 x 1	115.875	Sqmt
TOTAL		115.875	Sqmt
DEDUCTION (D)			
1	1.12 x 5.815 x 1	6.513	Sqmt
2	3.05 x 1.800 x 1	5.490	Sqmt
TOTAL		12.003	Sqmt
PROPOSED GROUND COVERAGE = A-D		103.872	Sqmt
AREA CALCULATION FOR TYPICAL FLOOR (1st to 4th FLOOR)			
TOTAL AREA ON GROUND COVERAGE (X)		103.872	Sqmt
DEDUCTION			
1 (STAIRCASE)	1.880 x 3.715 x 1	6.984	Sqmt
2	1.600 x 1.550 x 1	2.480	Sqmt
3	1.473 x 1.250 x 1	1.841	Sqmt
TOTAL (Y)		11.305	Sqmt
TOTAL AREA OF TYPICAL FLOOR (X-Y)		92.567	Sqmt
BASEMENT BUILT UP AREA			
B	6.027 x 15.194 x 1	91.574	Sqmt
TOTAL		91.574	Sqmt
BASEMENT F.A.R. AREA			
C	1.400 x 2.200 x 2	6.160	Sqmt
TOTAL		6.160	Sqmt
NET NON F.A.R. AREA OF BASEMENT			
B-C		85.414	Sqmt
TOTAL		85.414	Sqmt
STILT FAR			
E	2.333 x 4.315 x 1	10.057	Sqmt
F	2.000 x 1.550 x 1	3.100	Sqmt
G	1.473 x 1.250 x 1	1.841	Sqmt
J	1.2 x 3.300 x 1	3.960	Sqmt
TOTAL		18.958	Sqmt
MUMTY AREA			
H	1.960 x 1.51 x 1	2.960	Sqmt
I	2.24 x 4.32 x 1	9.668	Sqmt
TOTAL		12.627	Sqmt
PROJECTION AREA			
6.500 x 1.800 x 1		11.700	Sqmt
1.000 x 1.020 x 1		1.020	Sqmt
1.120 x 1.800 x 1		2.016	Sqmt
3.050 x 1.800 x 1		5.490	Sqmt
TOTAL		20.226	Sqmt
GROUND COVERAGE CALCULATION			
STILT FLOOR AREA, STAIRCASE, LIFT SHAFT INCLUDED		103.872	Sqmt
TOTAL GROUND COVERAGE ACHIEVED		103.872	Sqmt
FAR CALCULATION			
TYPICAL FLOOR AREA x 4		370.267	Sqmt
FAR AREA UN BASEMENT		6.160	Sqmt
FAR AREA ON STILT		18.958	Sqmt
TOTAL FAR ACHIEVED		395.395	Sqmt
BUILT UP AREA CALCULATION			
BASEMENT AREA (FAR + NON FAR) + COVERAGE		697.102	Sqmt
AT STILT AREA + FLOOR AREA + STAIR CASE x 4 +			
MUMTY AREA + PROJECTION AREA x 4			

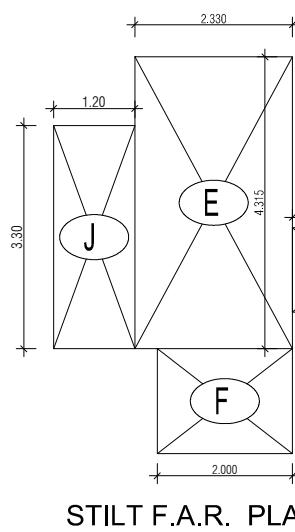

STILT F.A.R. PLAN

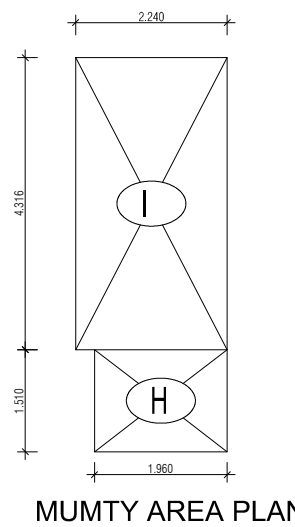

MUMTY AREA PLAN

FIRST TO FOURTH FLOOR
AREA DIAGRAM FOR DEDUCTION

PROJECT -

PROPOSED INDEPENDENT RESIDENTIAL FLOORS ON
PLOT NO A2 - 52 (STREET A2 - 10 M WIDE) IN
AFFORDABLE RESIDENTIAL PLOTTED COLONY UNDER DEEN
DAYAL JAN AWAS YOJNA-2016 OVER AN AREA MEASURING
26.91875 (LICESNE NO 94 OF 2021 DT 12.11.2021) IN VILLAGE
HATOLPUR, SECTOR 93, GURUGRAM, BEING DEVELOPED BY
SAGARDUTT BUILDERS & DEVELOPERS PVT LTD & OTHERS IN
COLLABORATION WITH DLF LIMITED.

OWNERS -

DLF LIMITED

ARCHITECTS -

Arcoo Associates Private Limited
Plot- 30b, Sec-32, Gurgaon-122001
Ph.: 26242050, 26242169

DRAWING TITLE -

TYPE A (7.5 M x 20 M) FLOORS PLANS WITH AREA CALCULATIONS , ELEVATION
& SECTIONS

DRAWING NUMBER -

SCALE = 1:50

DATE :

DRAWN BY -

CHECKED BY -

DRAWING NUMBER -

ARCHITECT SIGN







AUTHORISED SIGN

Signature of Architect

Signature of Authorised Sign

Registration No. CA/2011/04747


VANDANA AGRA
Authorised sign

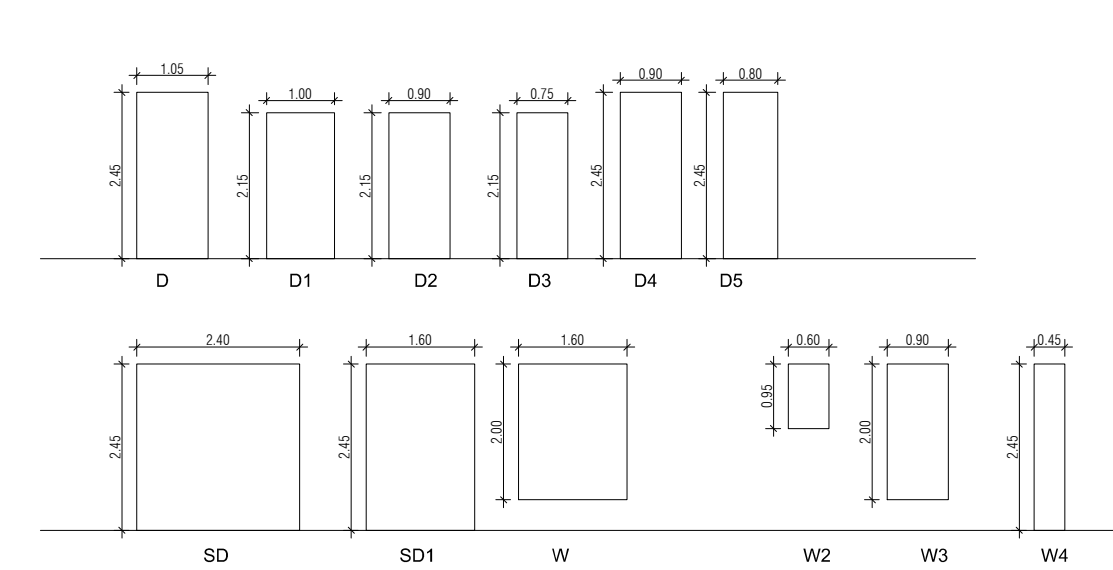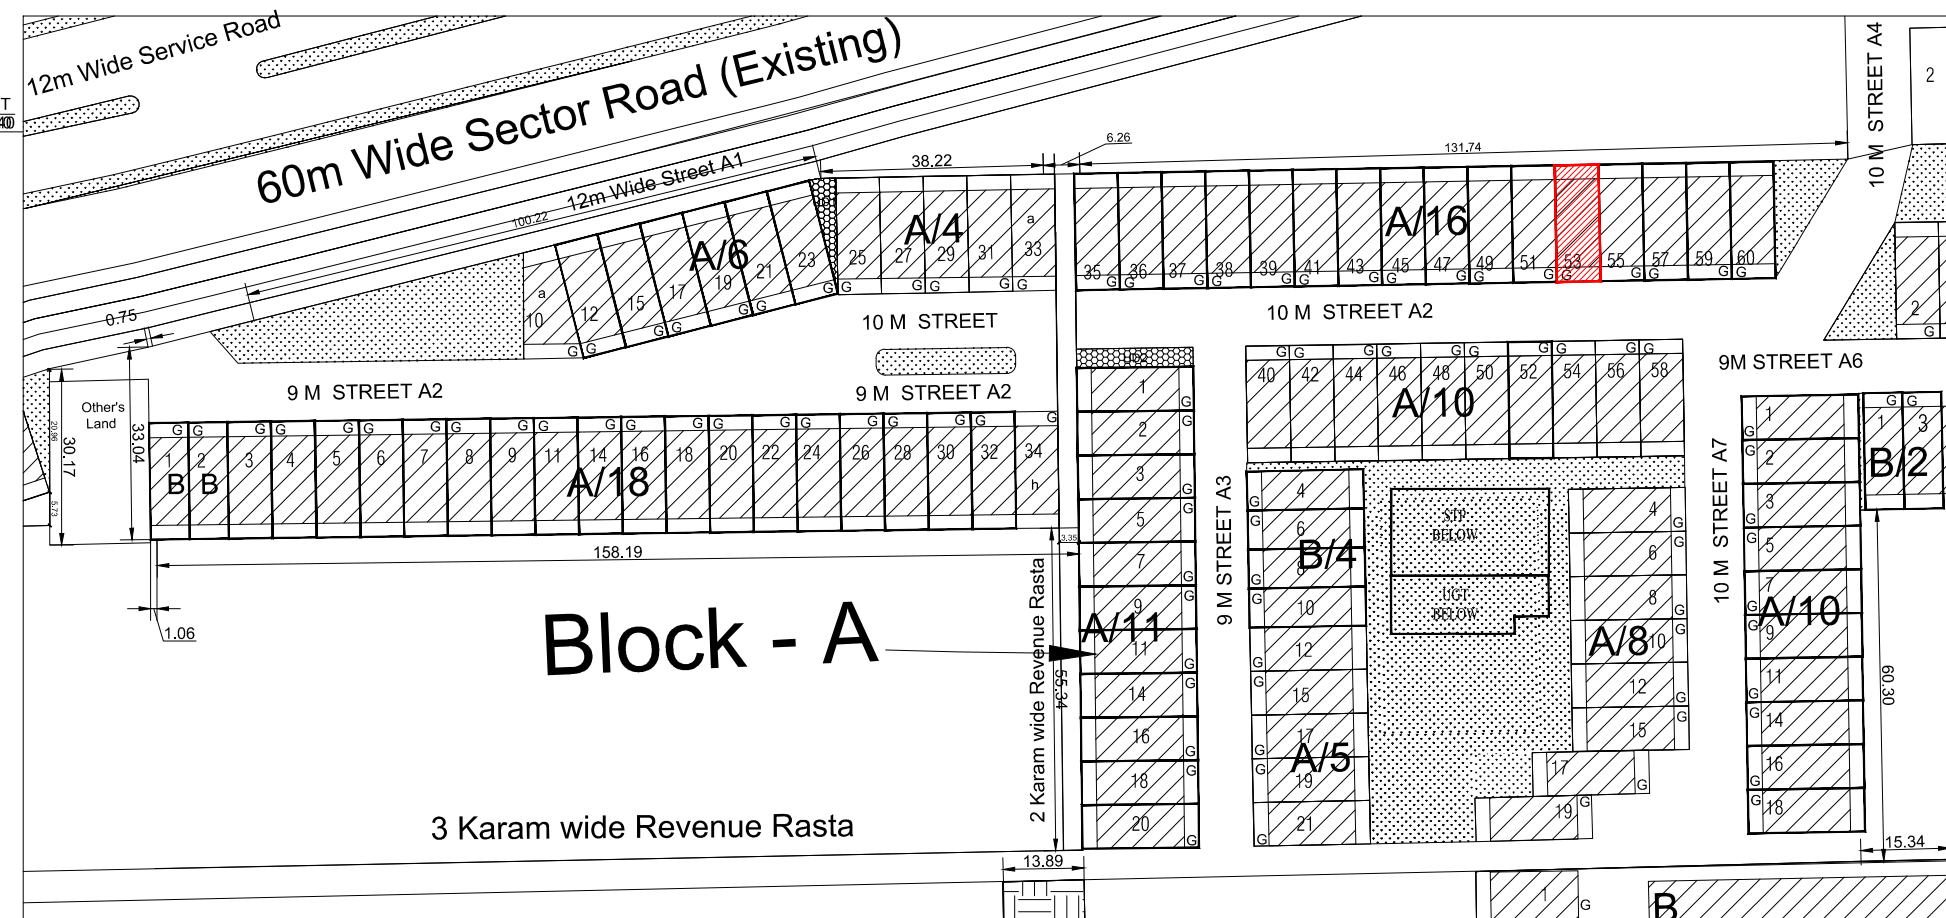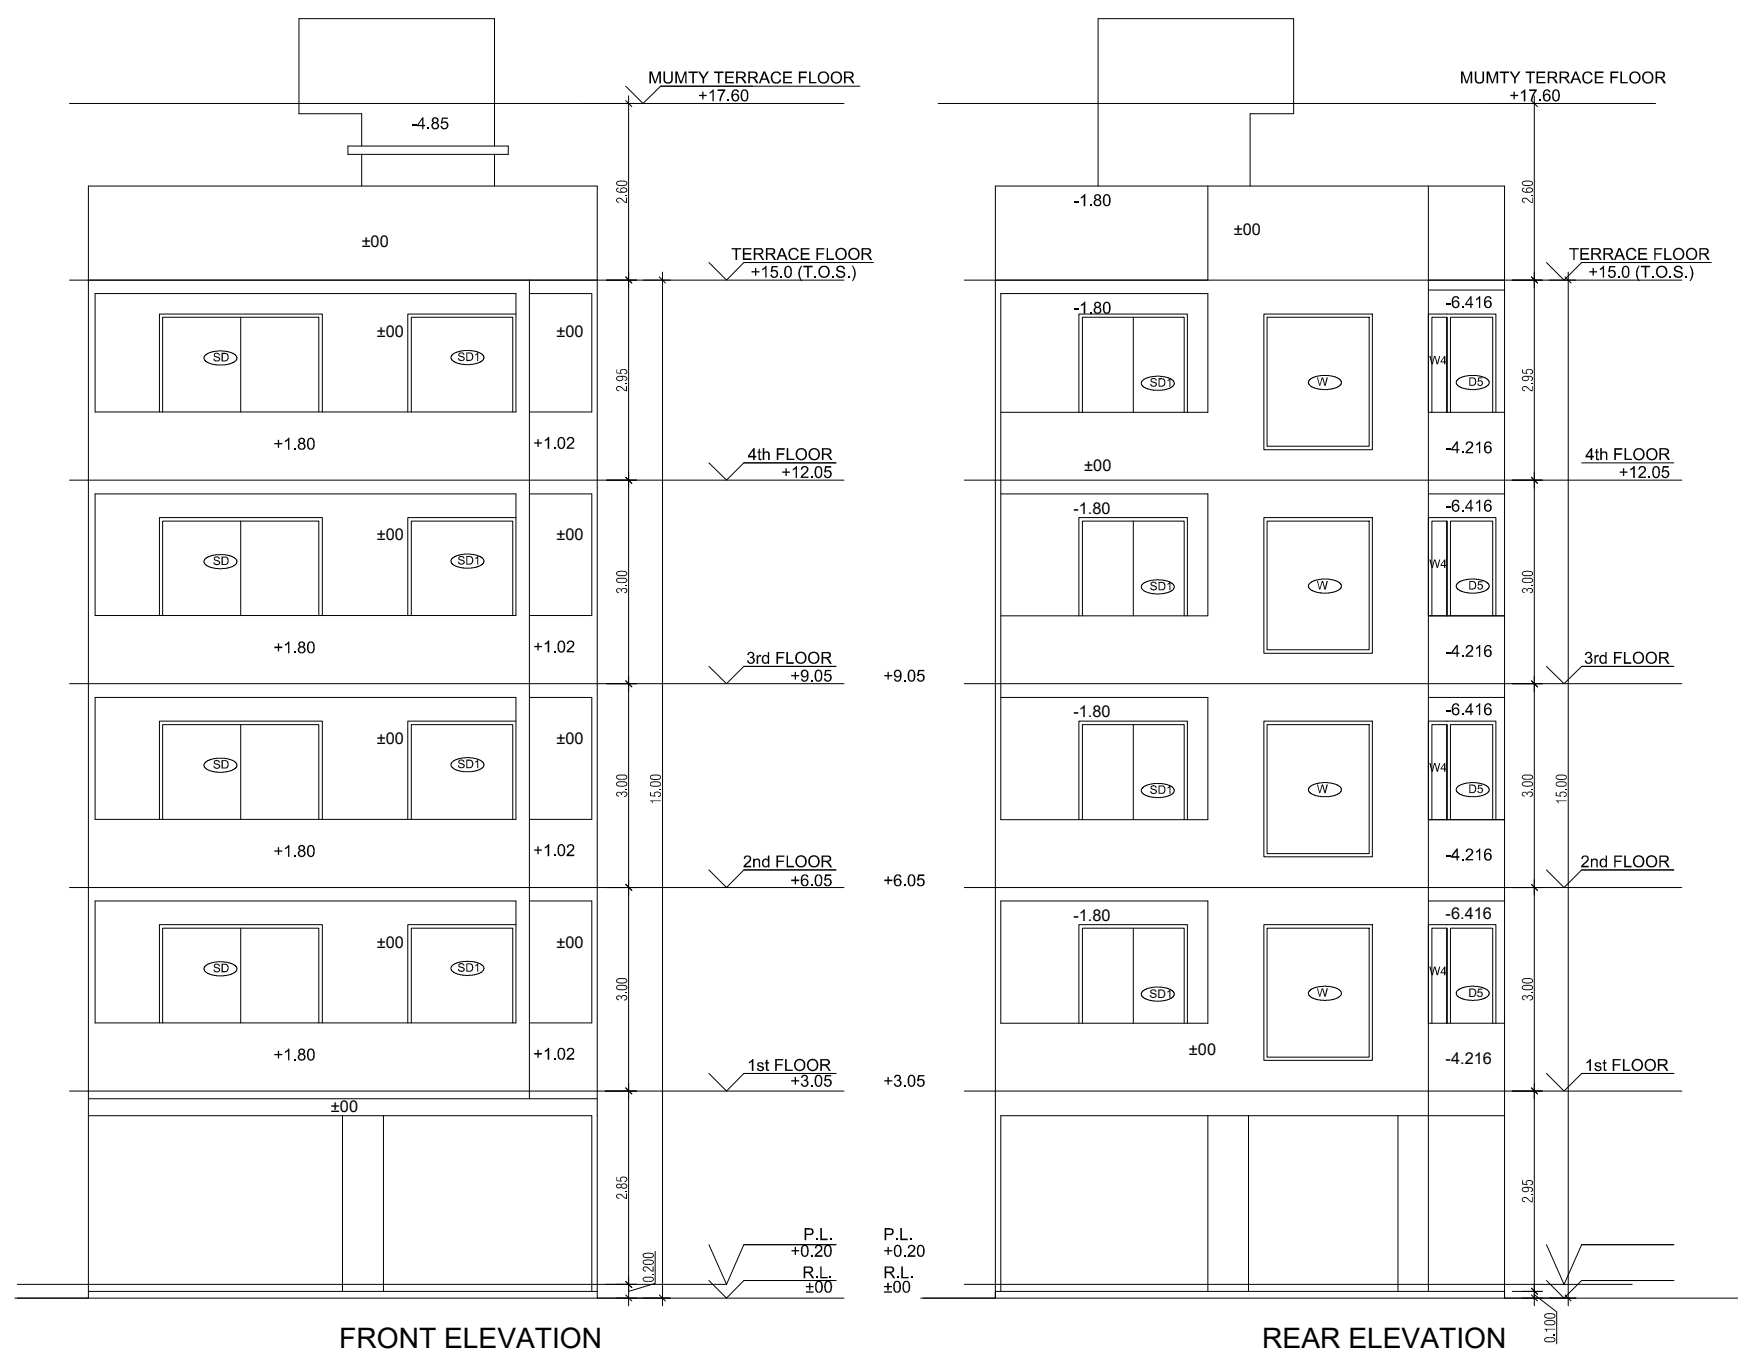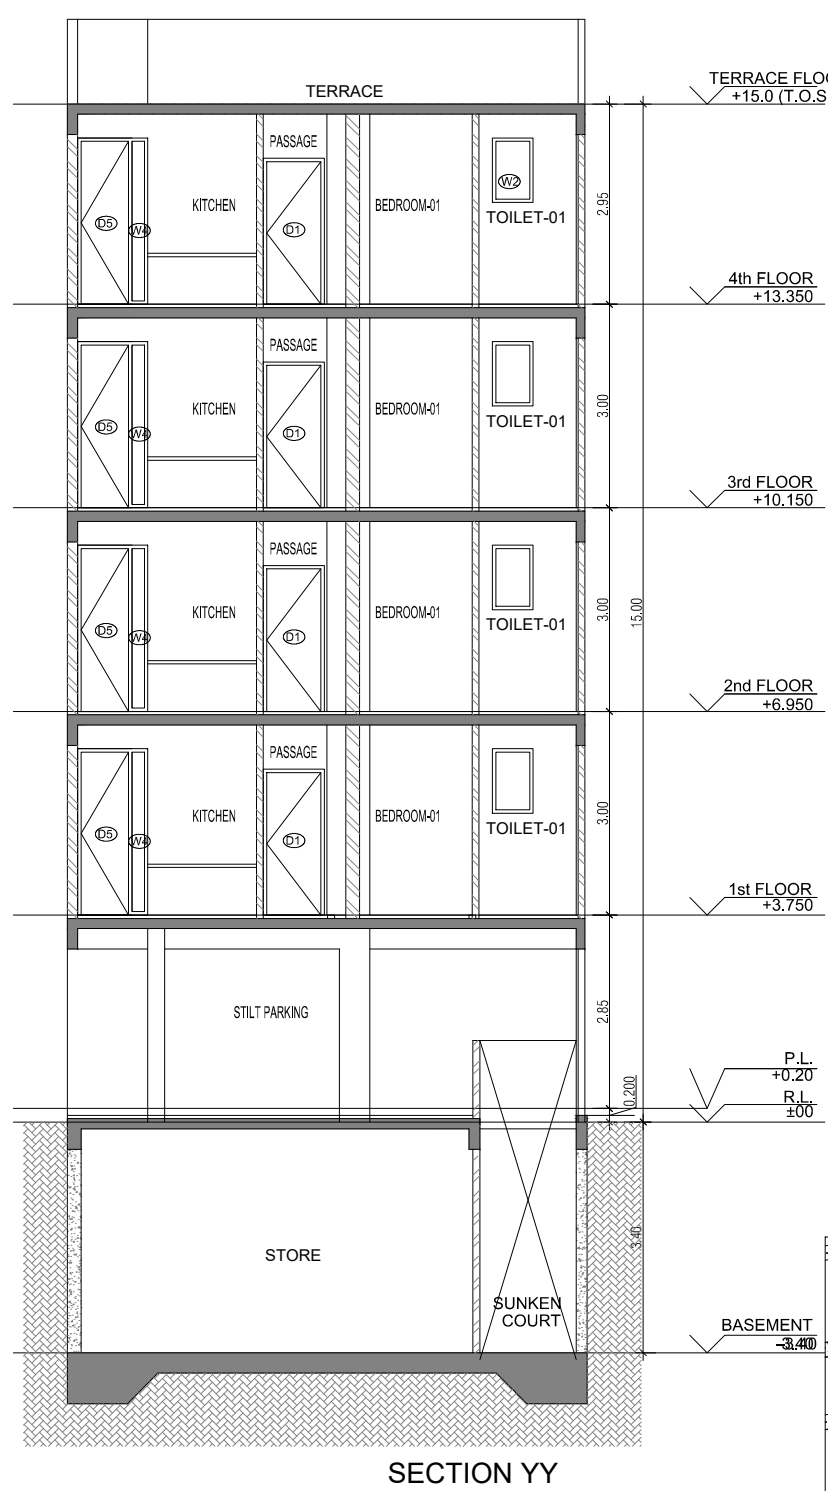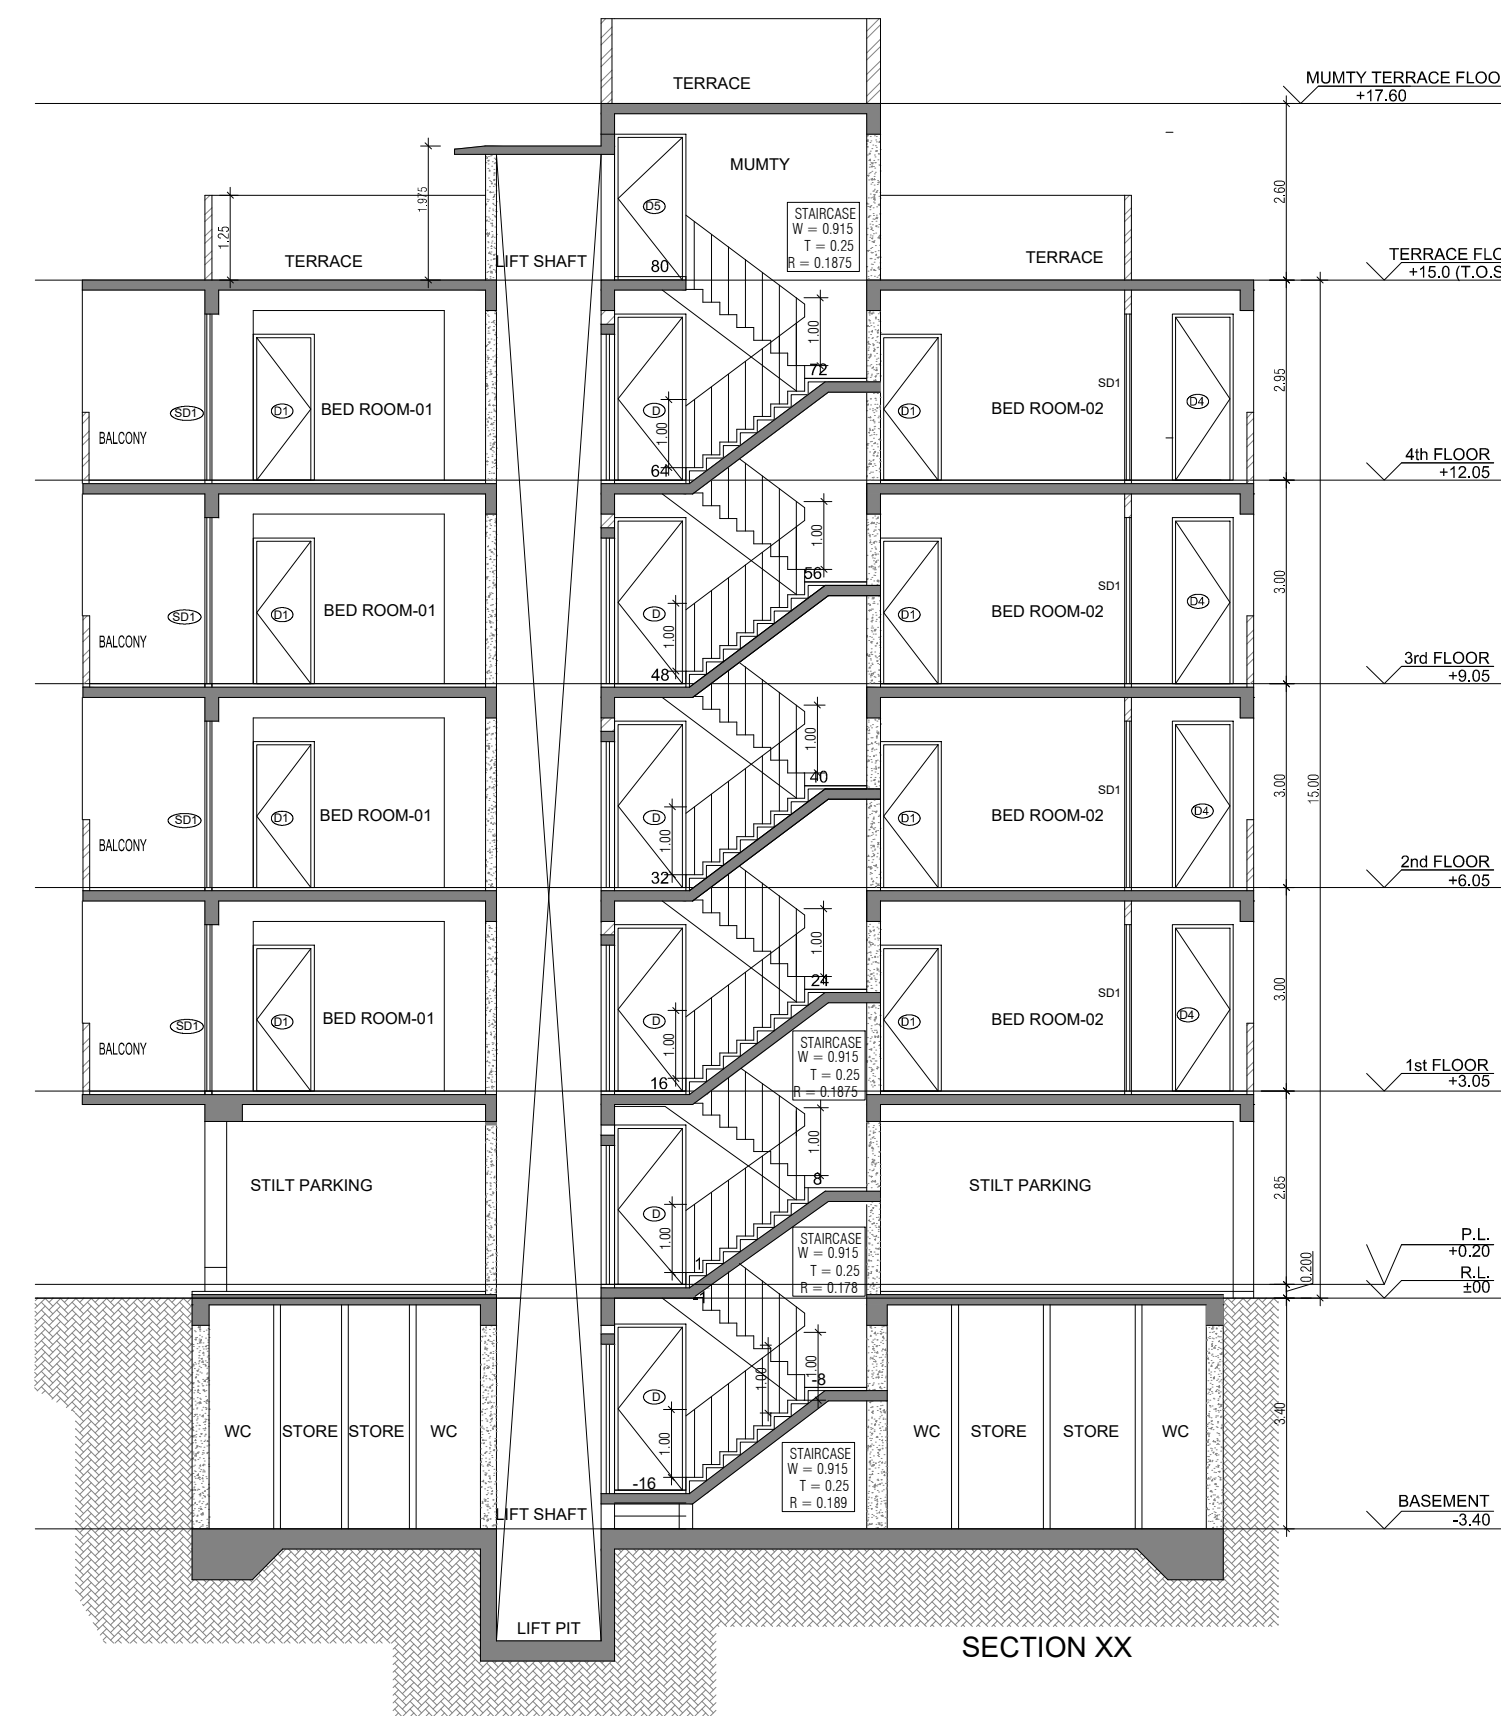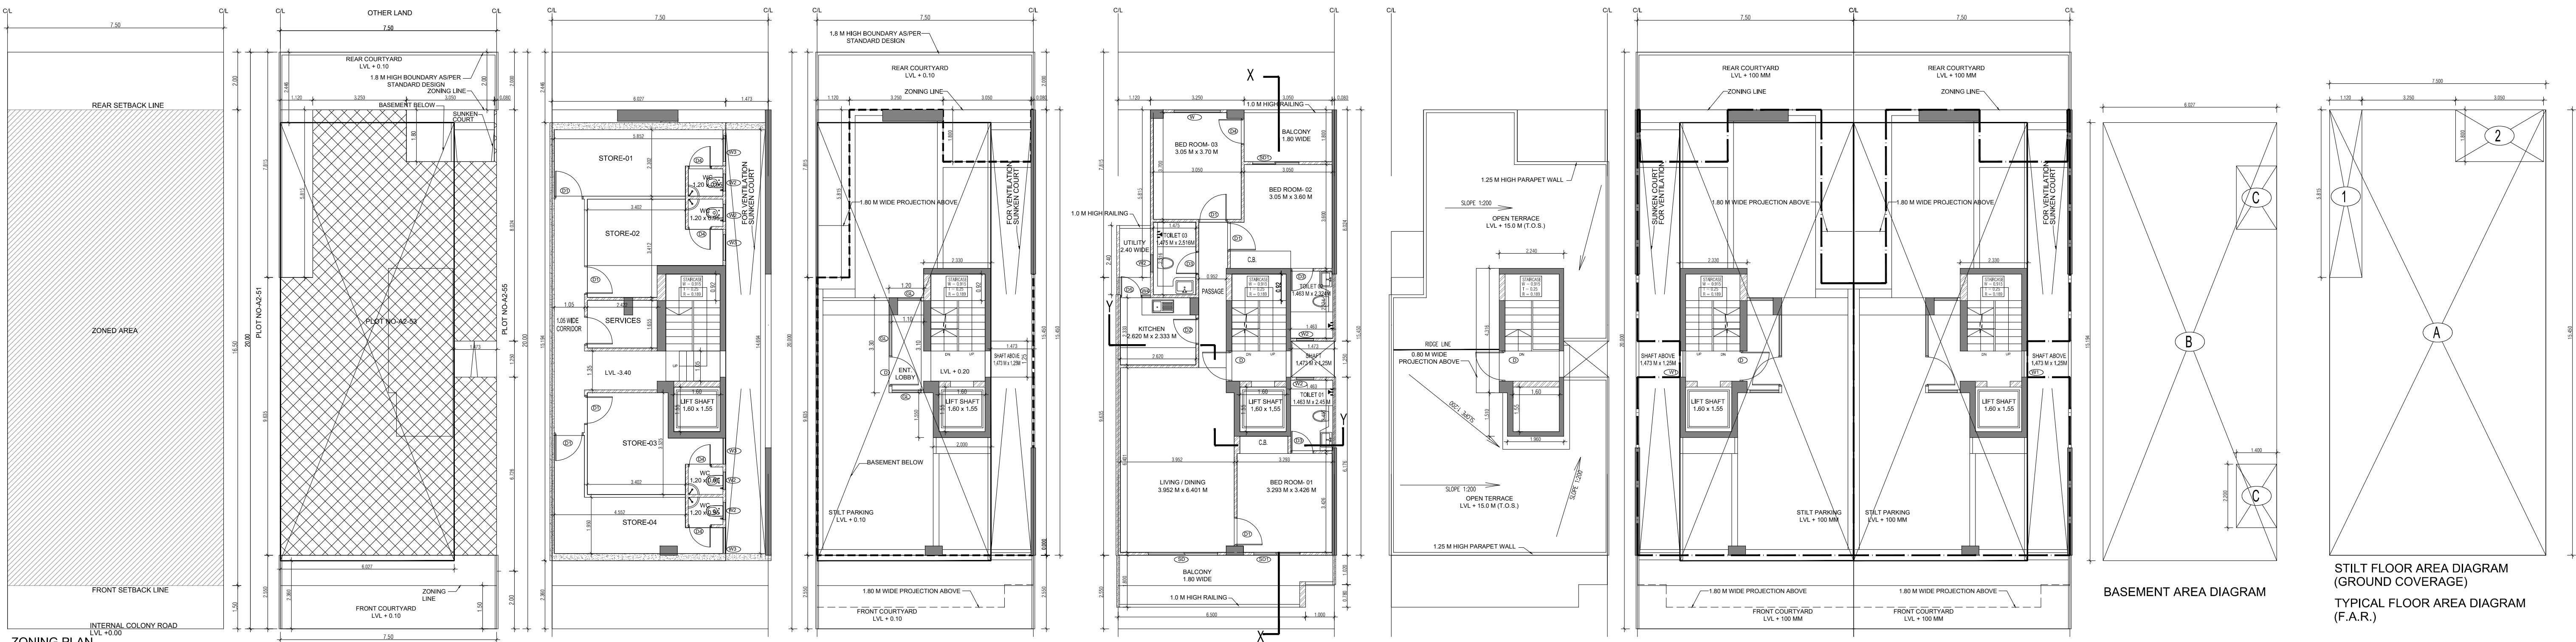

PLUMBING LEGEND FOR VERTICAL PIPES:-				
1	110 OD uPVC SOIL & WASTE VENT PIPE			
2	110 OD uPVC WASTE & VENT PIPE FOR KITCHEN			
3	DOMESTIC WATER SUPPLY DN. TAKE PIPE			
4	FLUSHING WATER SUPPLY DN. TAKE PIPE			
5	75 OD uPVC RAIN WATER PIPE FOR BALCONY			
6	110 OD uPVC RAIN WATER PIPE FOR TERRACE			
7	25# DOMESTIC WATER RISER PIPE TO OHT			
8	20# FLUSHING WATER RISER PIPE TO OHT			
SEWAGE MANHOLE				
DRAINAGE CATCH BASIN				
DRAINAGE MANHOLE				

DOOR WINDOW SCHEDULE				
SR NO	LEGEND	WIDTH (MM)	HEIGHT (MM)	CLL LVL. (FROM FFL) / UINTEL LVL. (FROM FFL)
1	D1	1.05	2.45	0
2	D1	1.0	2.15	0
3	D2	0.9	2.15	0
4	D3	0.75	2.45	0
5	D4	0.90	2.15	0
6	D5	0.90	2.15	0
7	D6	2.4	2.45	0
8	W1	1.6	2.45	0
9	W2	1.6	2.45	0
10	W3	0.9	0.93	1.2
11	W4	0.6	0.93	1.5
12	W5	0.9	2.45	0
13	W6	0.45	2.45	0

AREA CALCULATION		
	AREA	UNIT
TOTAL PLOT AREA (7.50 M x 20 M)	150	Sqmt
PERMISSIBLE FAR AS PER APPROVED ZONING PLAN @ 2.00	300	Sqmt
PURCHASEABLE FAR @ 0.64	96	Sqmt
TOTAL PERMISSIBLE FAR @ 2.64	396	Sqmt
PROPOSED FAR @ 2.63	395.395	Sqmt
PERMISSIBLE GROUND COVERAGE @ 75%	112.50	Sqmt
PROPOSED GROUND COVERAGE @ 69.24%	103.872	Sqmt
AREA OF STILT FLOOR (GROUND COVERAGE)		
A	7.5 x 15.450 x 1	115.875 Sqmt
TOTAL		115.875 Sqmt
DEDUCTION (D)		
1	1.12 x 5.815 x 1	6.513 Sqmt
2	3.05 x 1.800 x 1	5.490 Sqmt
TOTAL		12.003 Sqmt
PROPOSED GROUND COVERAGE = A-D		103.872 Sqmt
AREA CALCULATION FOR TYPICAL FLOOR (1st to 4th FLOOR)		
TOTAL AREA ON GROUND COVERAGE (X)		103.872 Sqmt
DEDUCTION		
1 (STAIRCASE)	1.880 x 3.715 x 1	6.984 Sqmt
2	1.600 x 1.550 x 1	2.480 Sqmt
3	1.473 x 1.250 x 1	1.841 Sqmt
TOTAL (Y)		11.305 Sqmt
TOTAL AREA OF TYPICAL FLOOR (X-Y)		92.567 Sqmt
BASEMENT BUILT UP AREA		
B	6.027 x 15.194 x 1	91.574 Sqmt
TOTAL		91.574 Sqmt
BASEMENT F.A.R. AREA		
C	1.400 x 2.200 x 2	6.160 Sqmt
TOTAL		6.160 Sqmt
NET NON F.A.R AREA OF BASEMENT		
B-C		85.414 Sqmt
TOTAL		85.414 Sqmt
STILT FAR		
E	2.333 x 4.315 x 1	10.067 Sqmt
F	2.000 x 1.550 x 1	3.100 Sqmt
G	1.473 x 1.250 x 1	1.841 Sqmt
J	1.2 x 3.300 x 1	3.960 Sqmt
TOTAL		18.968 Sqmt
MUMTY AREA		
H	1.960 x 1.51 x 1	2.960 Sqmt
I	2.24 x 4.32 x 1	9.660 Sqmt
TOTAL		12.627 Sqmt
PROJECTION AREA		
6.500 x 1.800 x 1		11.700 Sqmt
1.000 x 1.020 x 1		1.020 Sqmt
1.120 x 1.800 x 1		2.016 Sqmt
3.050 x 1.800 x 1		5.490 Sqmt
TOTAL		20.226 Sqmt
GROUND COVERAGE CALCULATION		
STILT FLOOR AREA, STAIRCASE, LIFT SHAFT INCLUDED	103.872	Sqmt
TOTAL GROUND COVERAGE ACHIEVED	103.872	Sqmt
FAR CALCULATION		
TYPICAL FLOOR AREA x 4	370.267	Sqmt
FAR AREA UN BASEMENT	6.160	Sqmt
FAR AREA ON STILT	18.968	Sqmt
TOTAL FAR ACHIEVED	395.395	Sqmt
BUILT UP AREA CALCULATION		
BASEMENT AREA (FAR-NON FAR) + COVERAGE	697.102	Sqmt
AT STILT AREA + FLOOR AREA + STAIR CASE x 4 + MUMTY AREA + PROJECTION AREA x 4		

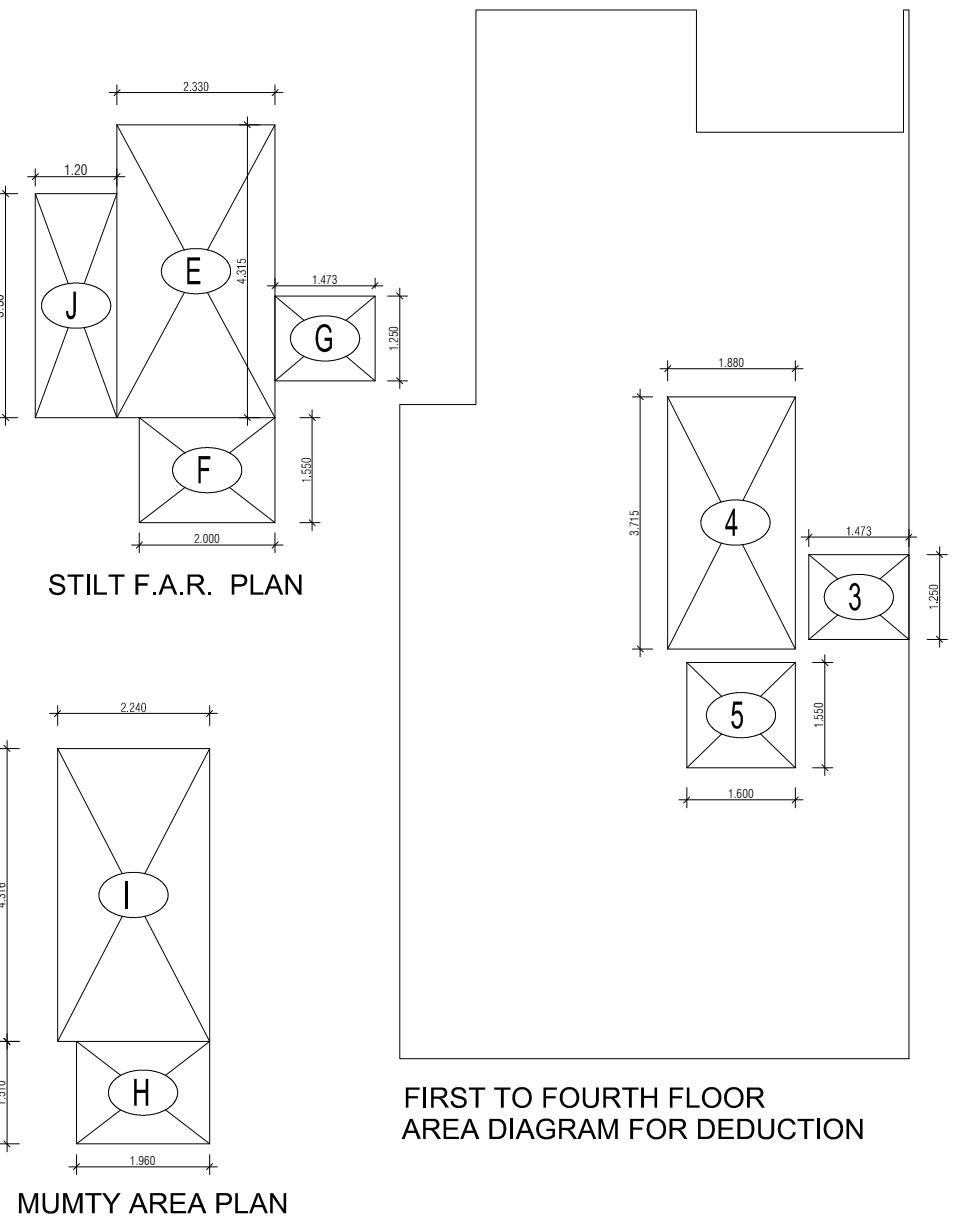

PROJECT -

PROPOSED INDEPENDENT RESIDENTIAL FLOORS ON PLOT NO A2 - 53 (STREET A2 - 10 M WIDE) IN AFFORDABLE RESIDENTIAL PLOTTED COLONY UNDER DEEN DAYAL JAN AWAS YOJNA-2016 OVER AN AREA MEASURING 26.91875 (LICESNE NO 94 OF 2021 DT 12.11.2021) IN VILLAGE HAYATPUR, SECTOR 93, GURUGRAM, BEING DEVELOPED BY SAGARDUTT BUILDERS & DEVELOPERS PVT LTD & OTHERS IN COLLABORATION WITH DLF LIMITED.

OWNERS -

DLF LIMITED

ARCHITECTS -

Arco Associates Private Limited
Plot- 36b, Sec-32, Gurgaon-122001
Ph.: 26242050, 26242169

DRAWING TITLE -

TYPE A (7.5 M x 20 M) FLOORS PLANS WITH AREA CALCULATIONS , ELEVATION & SECTIONS

DRAWING NUMBER -

SCALE = 1:50

DATE -

DRAWN BY -

CHECKED BY -

DRAWING NUMBER -

ARCHITECT SIGN

AUTHORISED SIGN

Abhishek Tiwari
Consulting Architect
Registration No. CA011152701

V Arora
VANDANA ARORA
AUTHORISED SIGN