

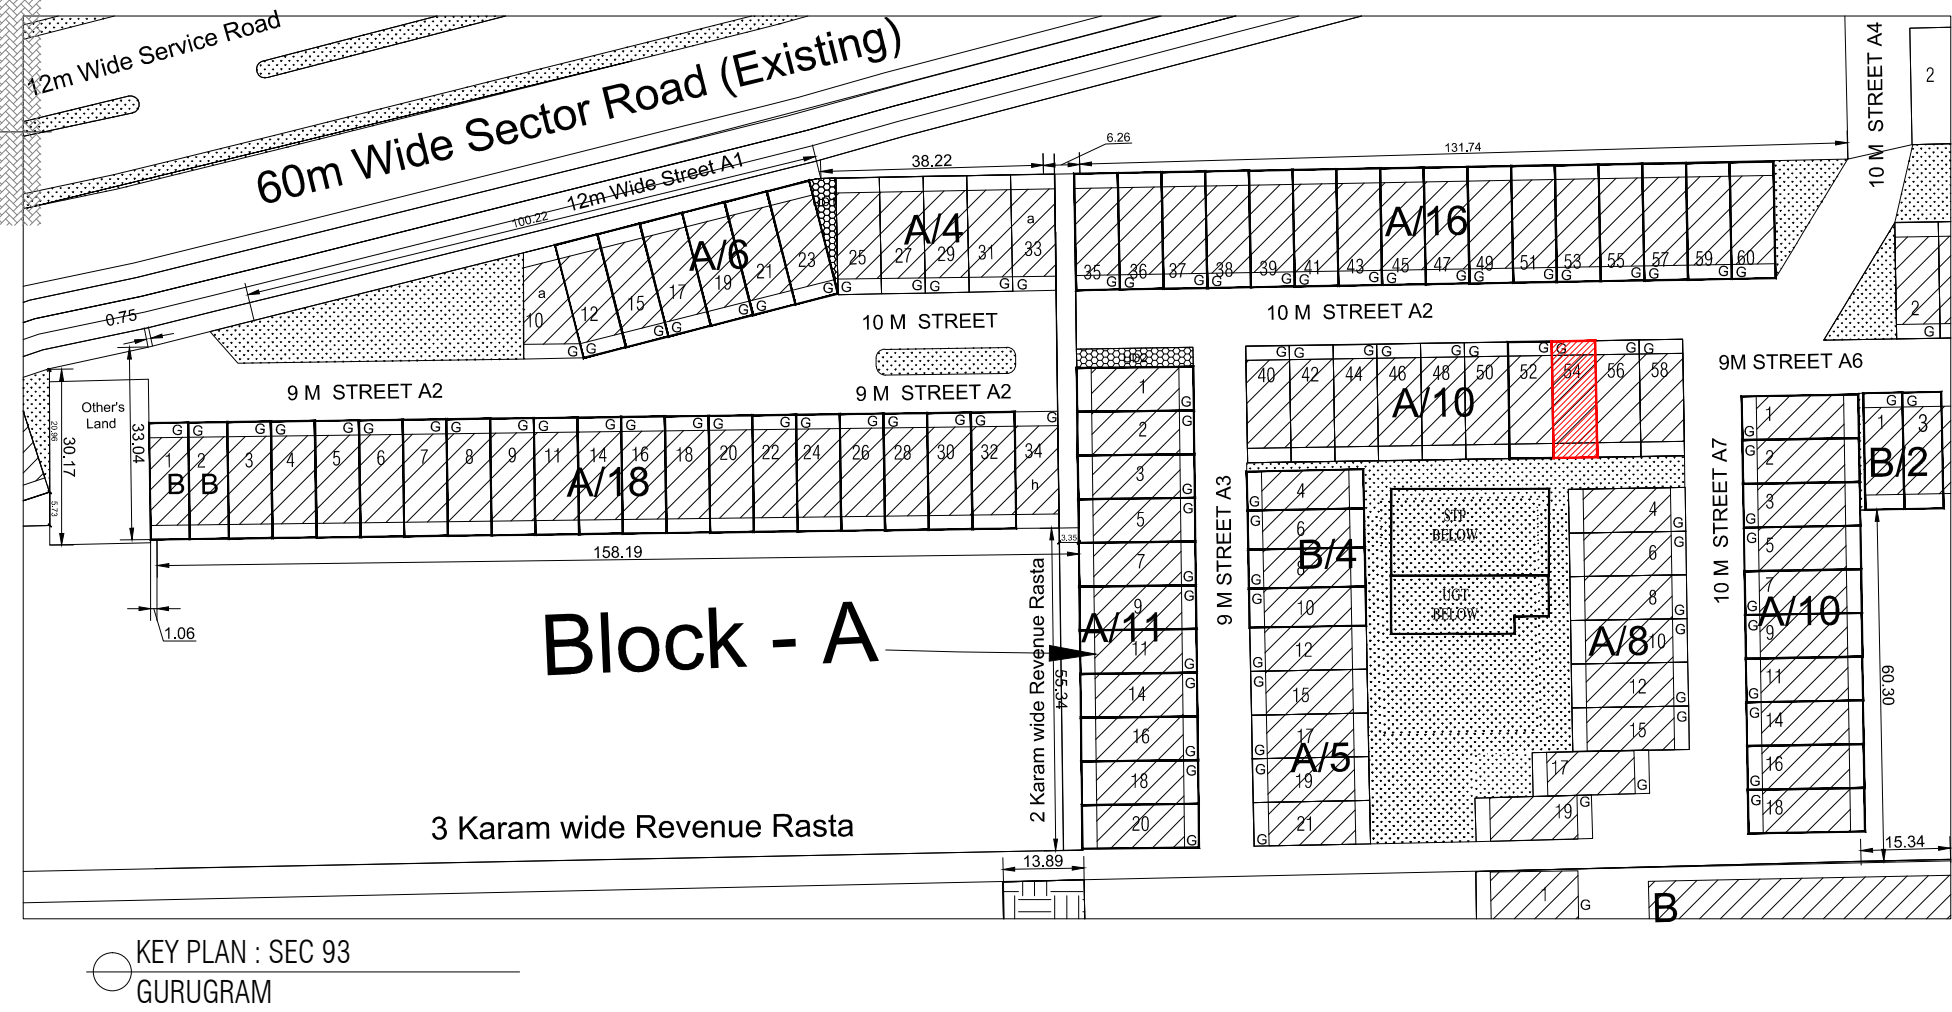
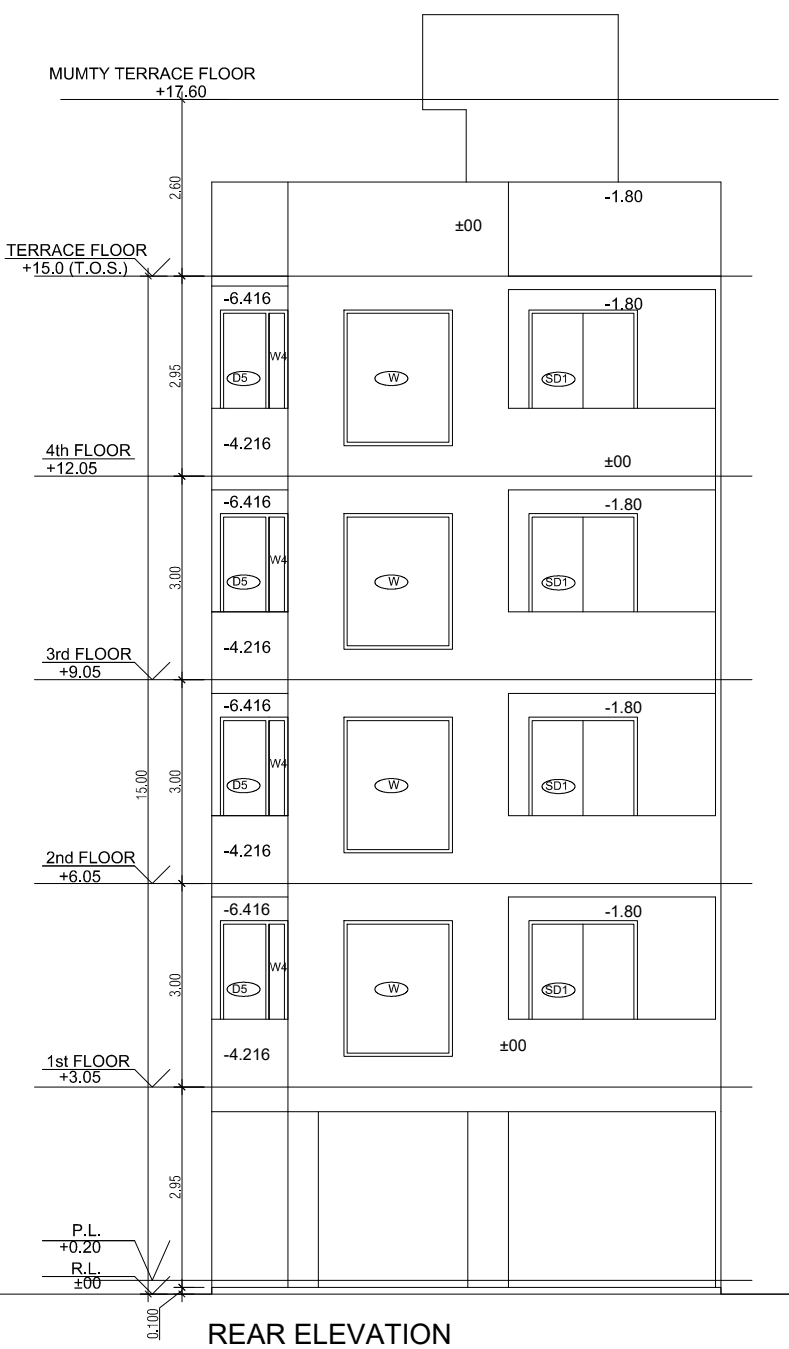
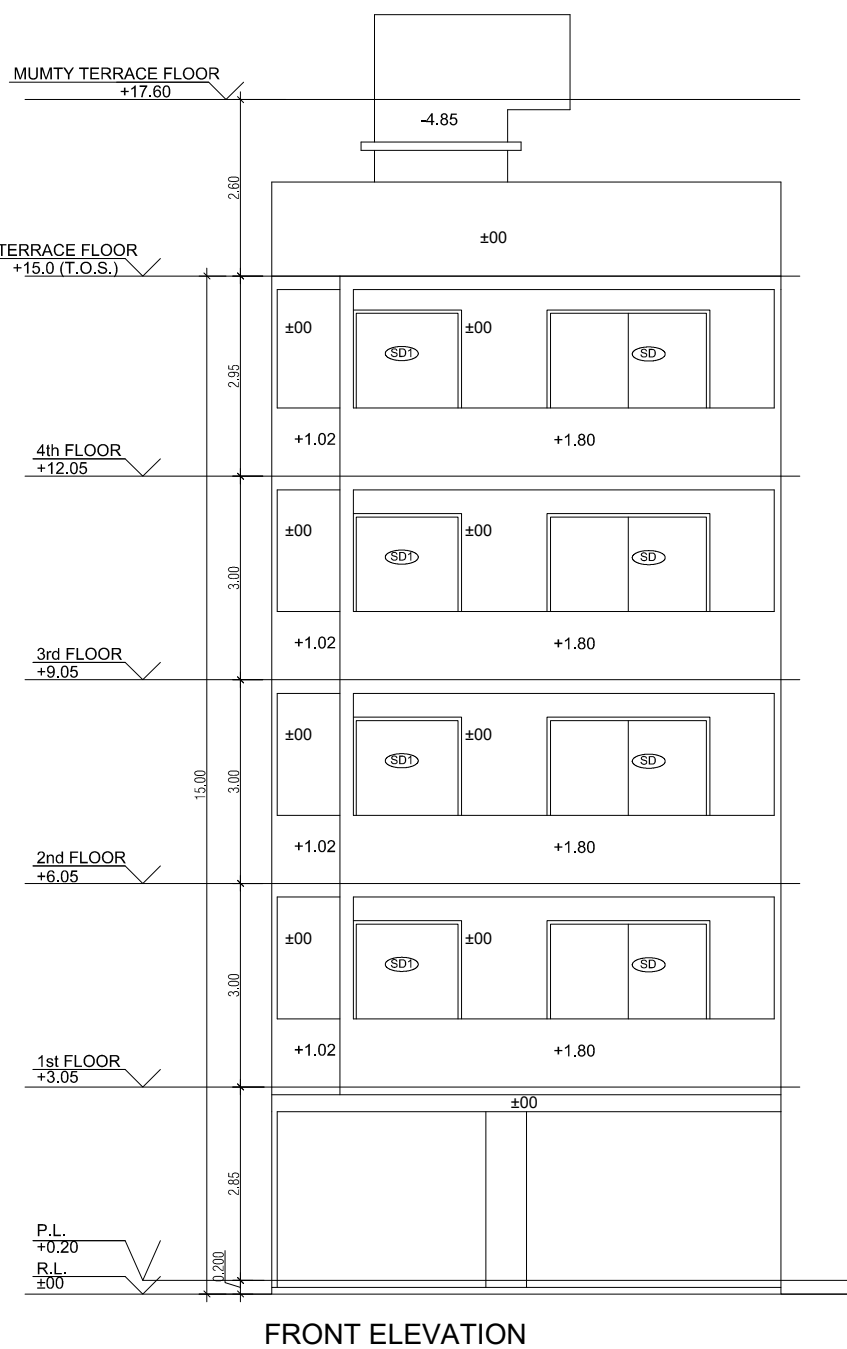
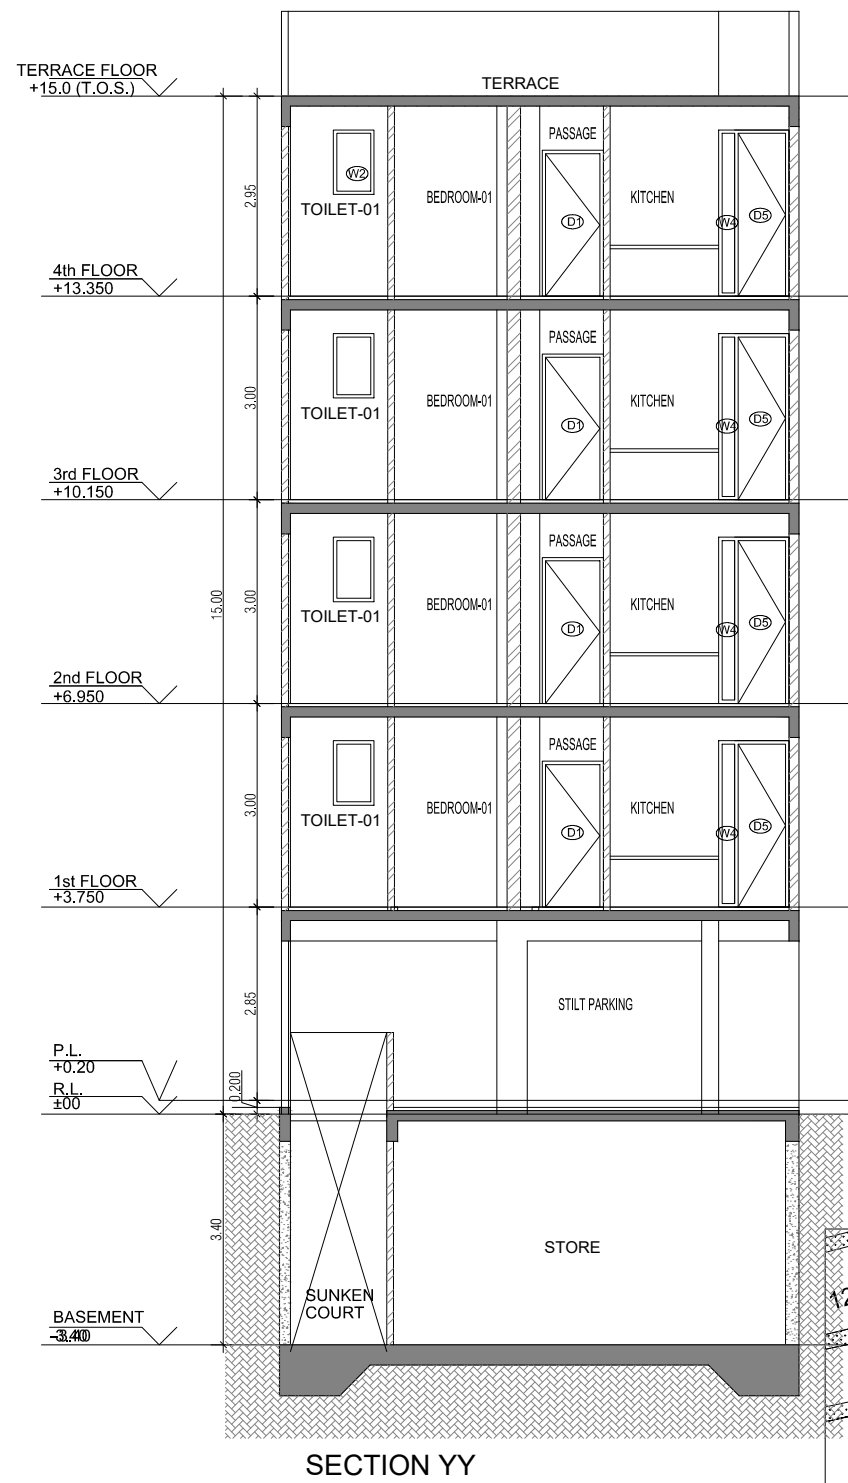
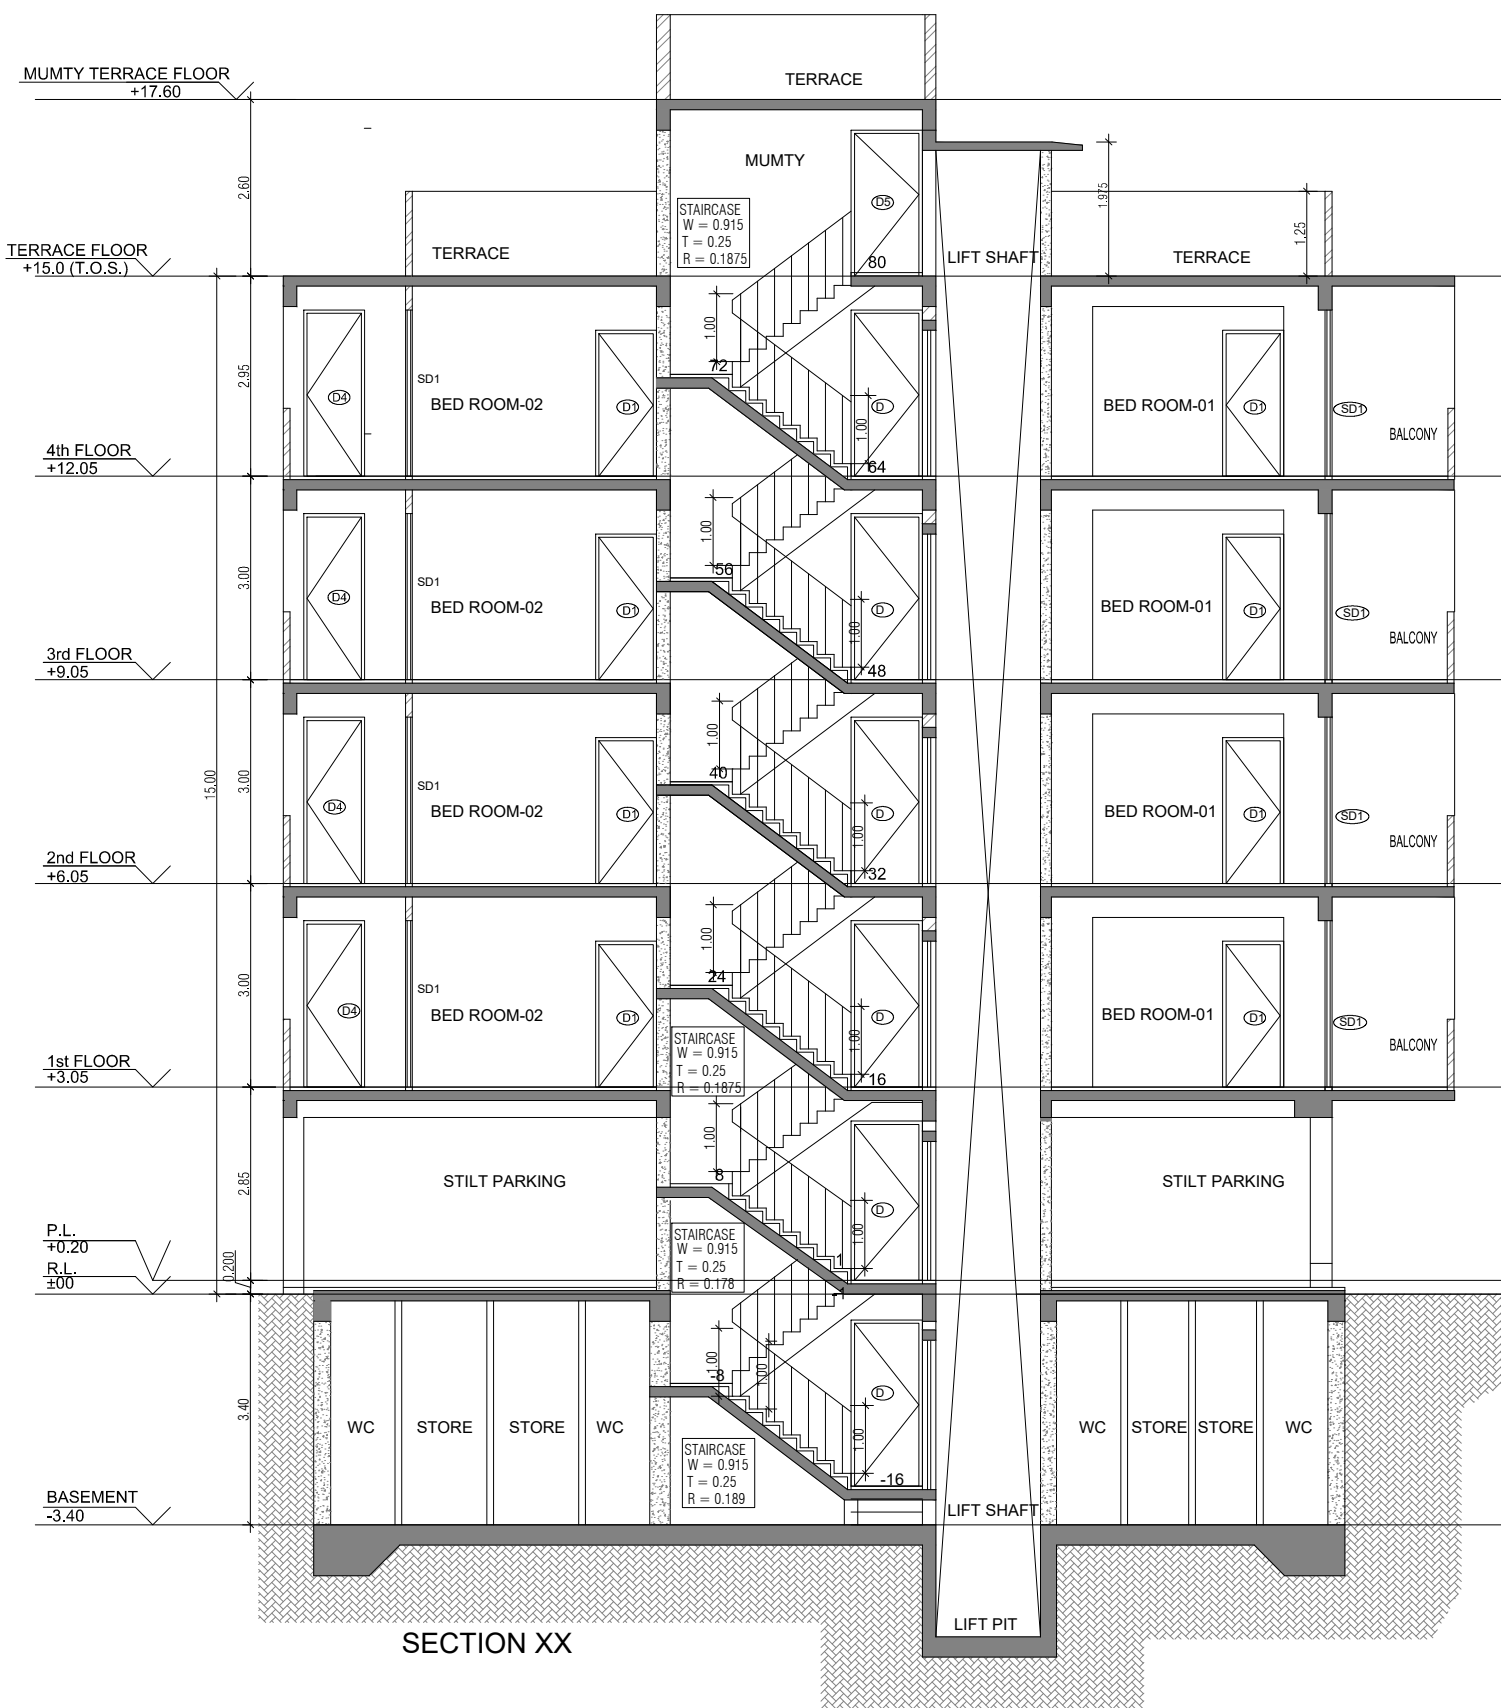
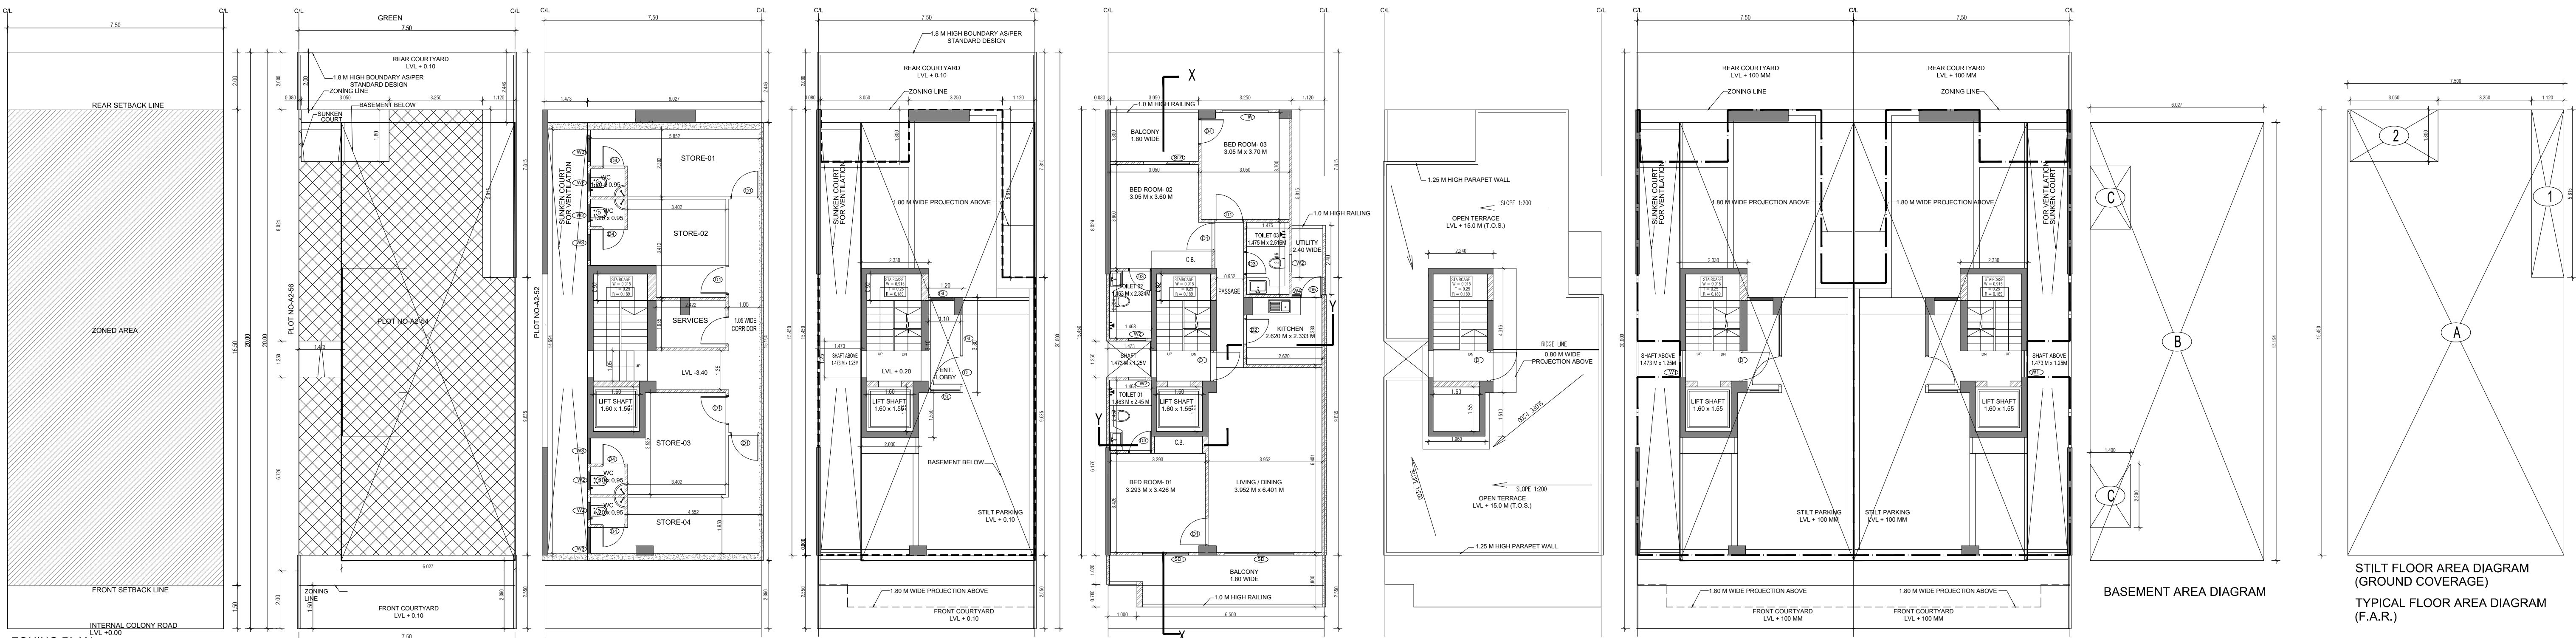


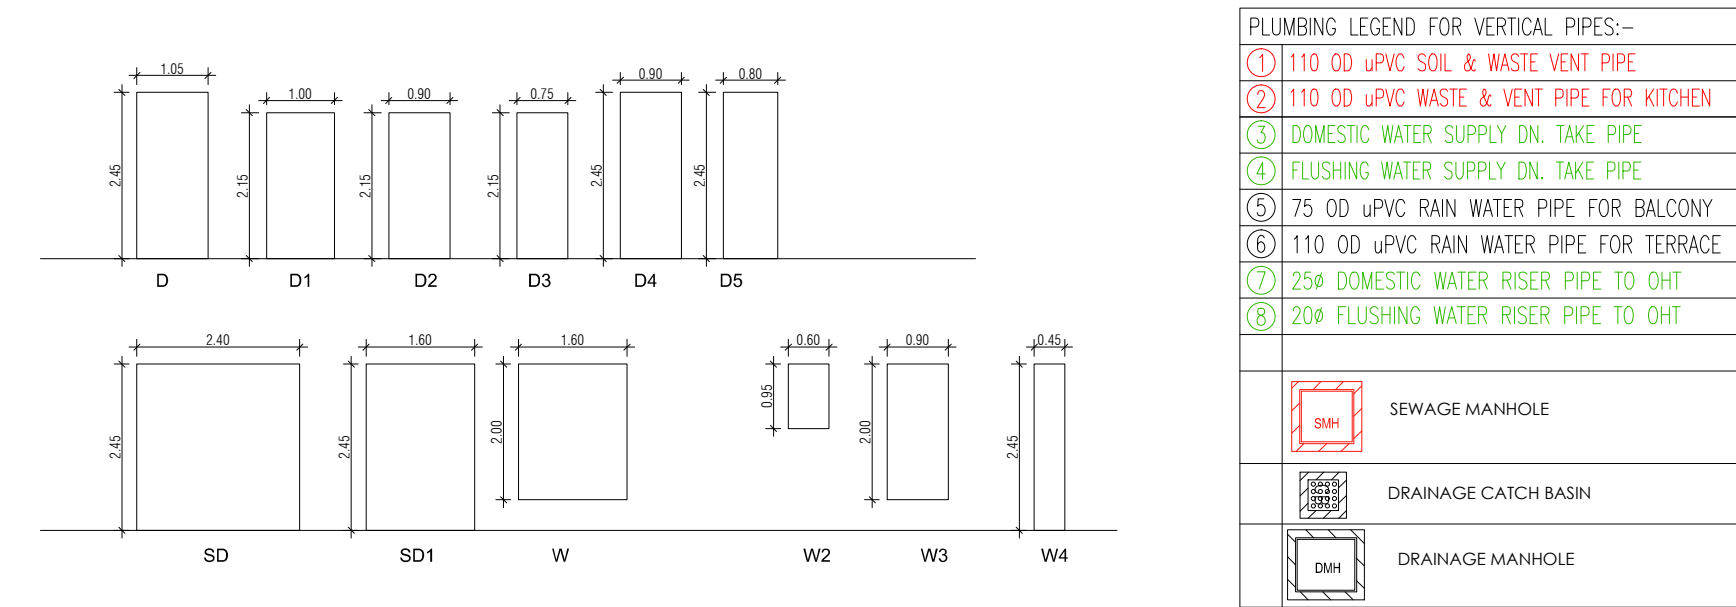

AREA CALCULATION		AREA	UNIT
TOTAL PLOT AREA (7.50 M x 20 M)		150	Sq.mt
PERMISSIBLE FAR AS PER APPROVED ZONING PLAN @ 2.00		300	Sq.mt
PURCHASEABLE FAR @ 0.64		96	Sq.mt
TOTAL PERMISSIBLE FAR @ 2.64		396	Sq.mt
PROPOSED FAR @ 2.63		395.395	Sq.mt
PERMISSIBLE GROUND COVERAGE @ 75%		112.50	Sq.mt
PROPOSED GROUND COVERAGE @ 69.24%		103.872	Sq.mt
AREA OF STILT FLOOR (GROUND COVERAGE)			
A 7.5 x 15.00 x 1		115.875	Sq.mt
TOTAL		115.875	Sq.mt
DEDUCTION (D)			
1 1.12 x 5.815 x 1	6.513	Sq.mt	
2 3.05 x 1.800 x 1	5.490	Sq.mt	
TOTAL		12.003	Sq.mt
PROPOSED GROUND COVERAGE = A-D		103.872	Sq.mt
AREA CALCULATION FOR TYPICAL FLOOR (1st to 4th FLOOR)			
TOTAL AREA ON GROUND COVERAGE (X)		103.872	Sq.mt
DEDUCTION			
1 (STAIRCASE) 1.880 x 3.715 x 1	6.984	Sq.mt	
2 1.600 x 1.550 x 1	2.480	Sq.mt	
3 1.473 x 1.250 x 1	1.841	Sq.mt	
TOTAL (Y)		11.305	Sq.mt
TOTAL AREA OF TYPICAL FLOOR (X-Y)		92.567	Sq.mt
BASEMENT BUILT UP AREA			
B 6.027 x 15.194 x 1		91.574	Sq.mt
TOTAL		91.574	Sq.mt
BASEMENT F.A.R. AREA			
C 1.400 x 2.200 x 2		6.160	Sq.mt
TOTAL		6.160	Sq.mt
NET NON F.A.R. AREA OF BASEMENT			
B-C		85.414	Sq.mt
TOTAL		85.414	Sq.mt
STILT FAR			
E 2.333 x 4.315 x 1	10.067	Sq.mt	
F 2.000 x 1.550 x 1	3.100	Sq.mt	
G 1.473 x 1.250 x 1	1.841	Sq.mt	
J 1.2 x 3.300 x 1	3.960	Sq.mt	
TOTAL		18.968	Sq.mt
MUMTY AREA			
H 1.960 x 1.51 x 1		2.960	Sq.mt
I 2.24 x 4.32 x 1		9.660	Sq.mt
TOTAL		12.627	Sq.mt
PROJECTION AREA			
6.500 x 1.800 x 1		11.700	Sq.mt
1.000 x 1.020 x 1		1.020	Sq.mt
1.120 x 1.800 x 1		2.016	Sq.mt
3.050 x 1.800 x 1		5.490	Sq.mt
TOTAL		20.226	Sq.mt
GROUND COVERAGE CALCULATION			
STILT FLOOR AREA, STAIRCASE, LIFT SHAFT INCLUDED		103.872	Sq.mt
TOTAL GROUND COVERAGE ACHIEVED		103.872	Sq.mt
FAR CALCULATION			
TYPICAL FLOOR AREA x 4		370.267	Sq.mt
FAR AREA UN BASEMENT		6.160	Sq.mt
FAR AREA ON STILT		18.968	Sq.mt
TOTAL FAR ACHIEVED		395.395	Sq.mt
BUILT UP AREA CALCULATION			
BASEMENT AREA (FAR-NON FAR) + COVERAGE		697.102	Sq.mt
AT STILT AREA + FLOOR AREA + STAIR CASE x 4 + MUMTY AREA + PROJECTION AREA x 4			

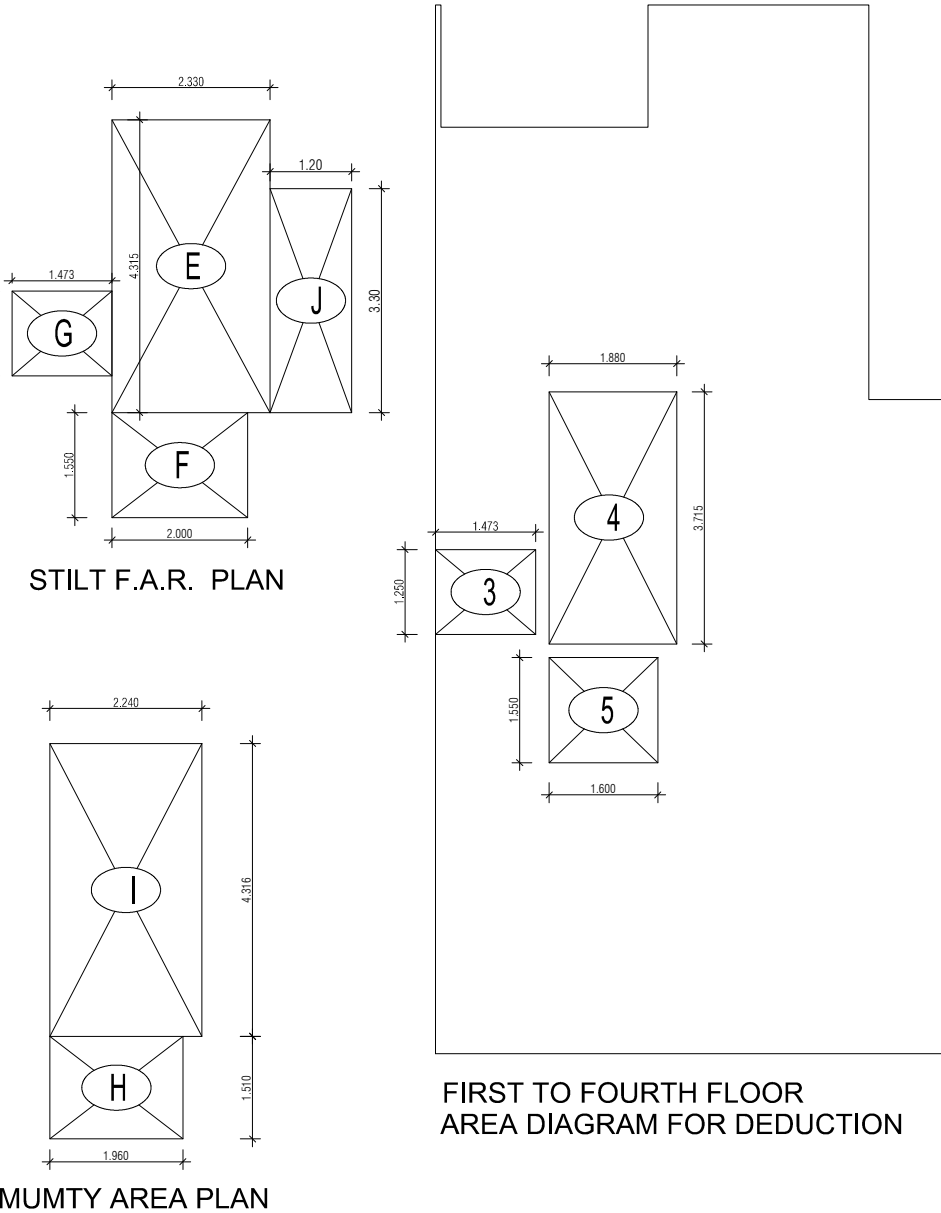

DOOR WINDOW SCHEDULE		WIDTH (MM)	HEIGHT (MM)	CILL LVL. (FROM FFL)	LINTEL LVL. (FROM FFL)
SP	LEGEND				
1	D	1.05	2.45	0	2.45
2	D1	1.0	2.15	0	2.45
3	D2	0.9	2.15	0	2.15
4	D3	0.75	2.45	0	2.15
5	D4	0.90	2.15	0	2.45
6	D5	0.90	2.15	0	2.45
7	S2	2.4	2.45	0	2.45
8	S2	1.6	2.45	0	2.45
9	W	1.6	2	0.45	2.45
10	W1	0.9	0.93	1.2	2.13
11	W2	0.6	0.93	1.5	2.46
12	W3	0.9	2	0.45	2.45
13	W4	0.45	2.45	0	2.45

PROJECT -

PROPOSED INDEPENDENT RESIDENTIAL FLOORS ON PLOT NO A2 - 54 (STREET A2 - 10 M WIDE) IN AFFORDABLE RESIDENTIAL PLOTTED COLONY UNDER DEEN DAYAL JAN AWAS YOJNA-2016 OVER AN AREA MEASURING 26.91875 (LICESNE NO 94 OF 2021 DT 12.11.2021) IN VILLAGE HAYATPUR, SECTOR 93, GURUGRAM, BEING DEVELOPED BY SAGARDUTT BUILDERS & DEVELOPERS PVT LTD & OTHERS IN COLLABORATION WITH DLF LIMITED.

OWNERS -

DLF LIMITED

ARCHITECTS -

Arco Associates Private Limited
Plot- 36b, Sec-32, Gurgaon-122001
Ph.: 26242050, 26242169

DRAWING TITLE -

TYPE A (7.5 M x 20 M) FLOORS PLANS WITH AREA CALCULATIONS , ELEVATION & SECTIONS

DRAWING NUMBER -

SCALE = 1:50

DATE -

DRAWN BY -




CHECKED BY -

DRAWING NUMBER -


ARCHITECT SIGN

AUTHORISED SIGN


Vandana Arora

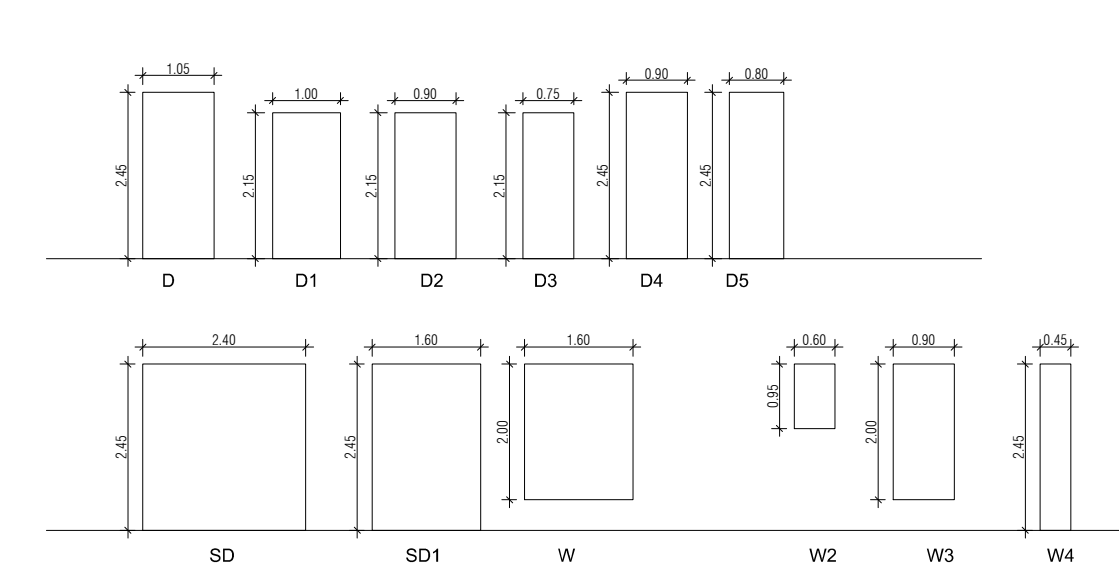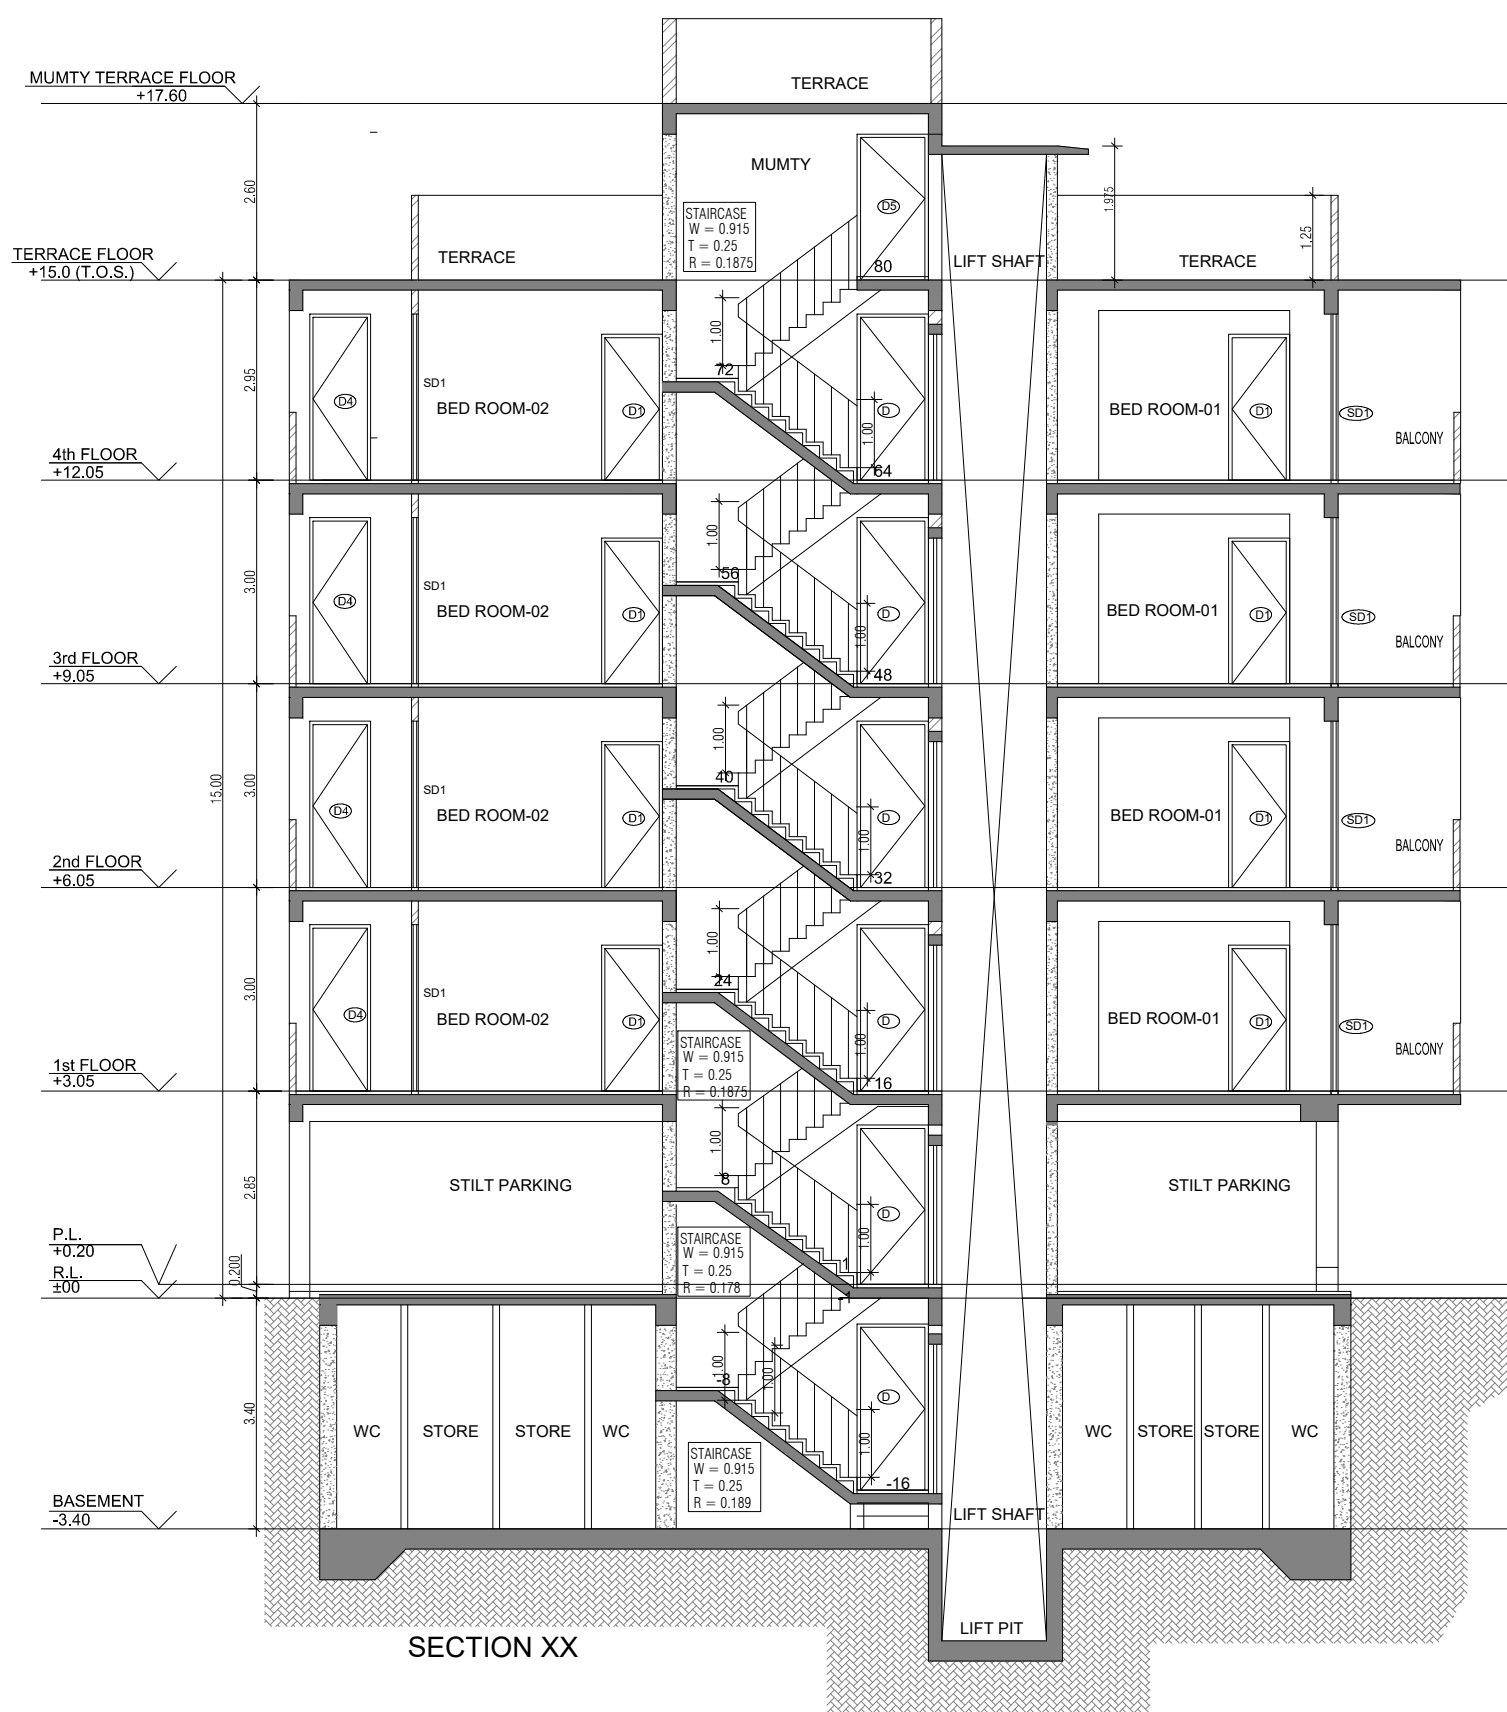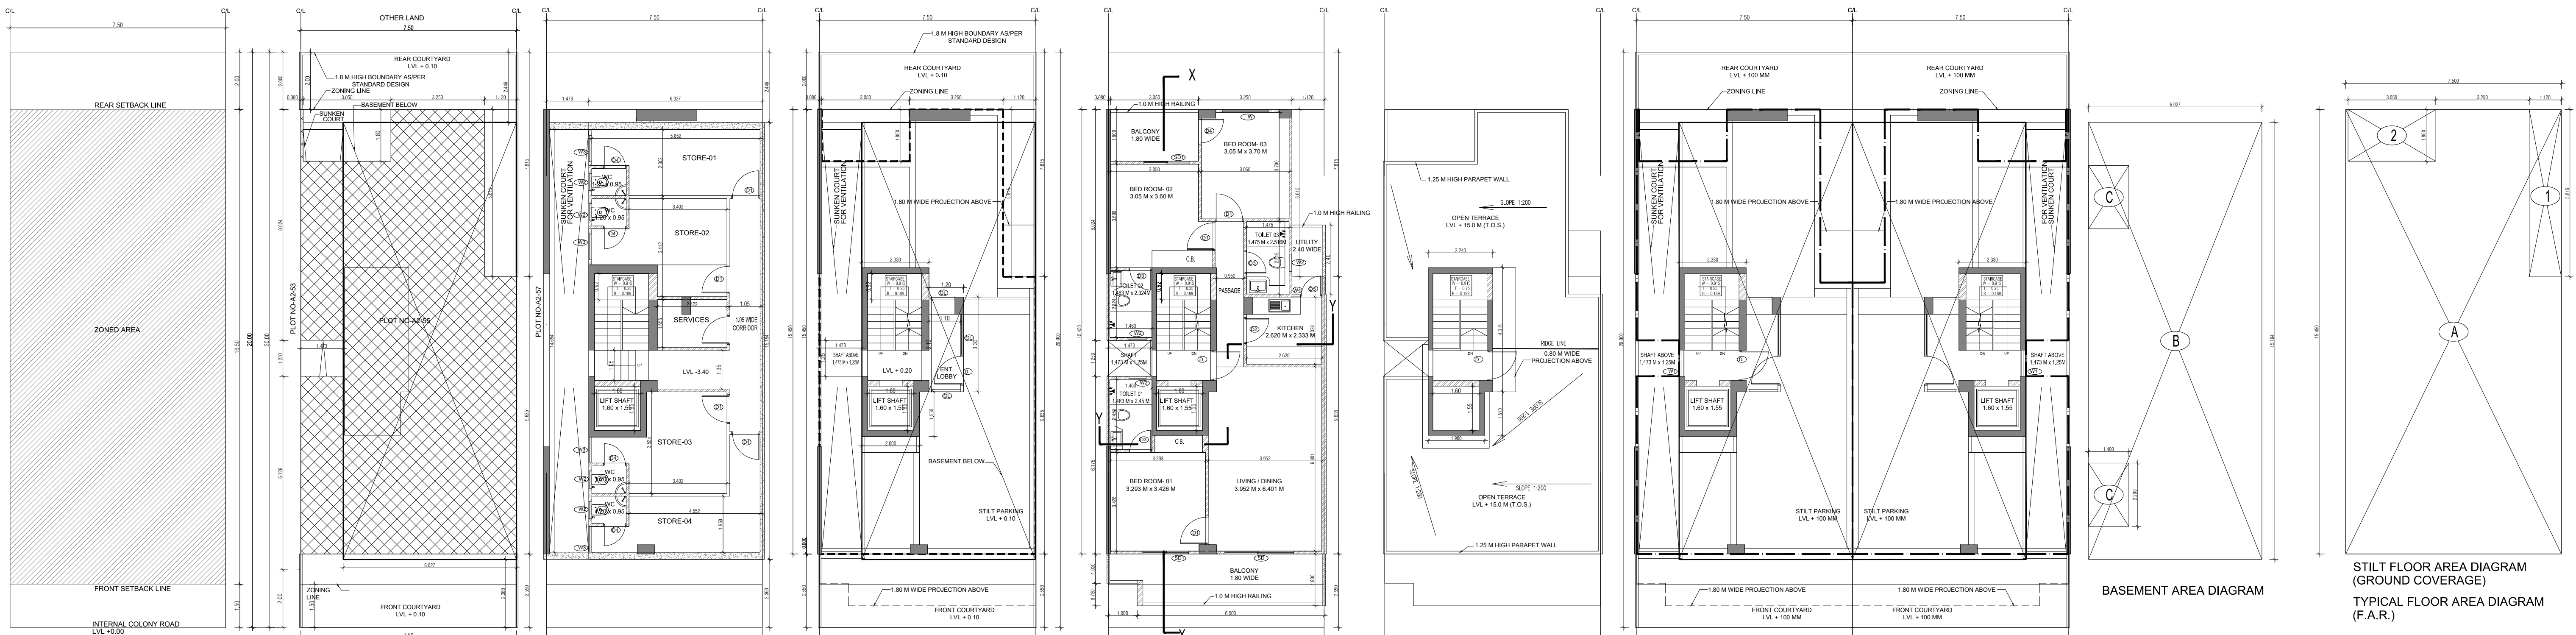

DOOR WINDOW SCHEDULE						
SR NO	LEGEND	WIDTH (MM)	HEIGHT (MM)	CILL LVL. (FROM FFL)	LINTEL LVL. (FROM FFL)	
1	D	1.05	2.45	0	2.45	
2	D1	1.0	2.15	0	2.45	
3	D2	0.9	2.15	0	2.15	
4	D3	0.75	2.45	0	2.15	
5	D4	0.9	2.15	0	2.45	
6	D5	0.9	2.15	0	2.45	
7	D6	2.4	2.45	0	2.45	
8	W	1.6	2	0.45	2.45	
9	W1	0.9	0.93	1.2	2.13	
10	W2	0.6	0.93	1.5	2.45	
11	W3	0.9	2	0.45	2.45	
12	W4	0.45	2.45	0	2.45	

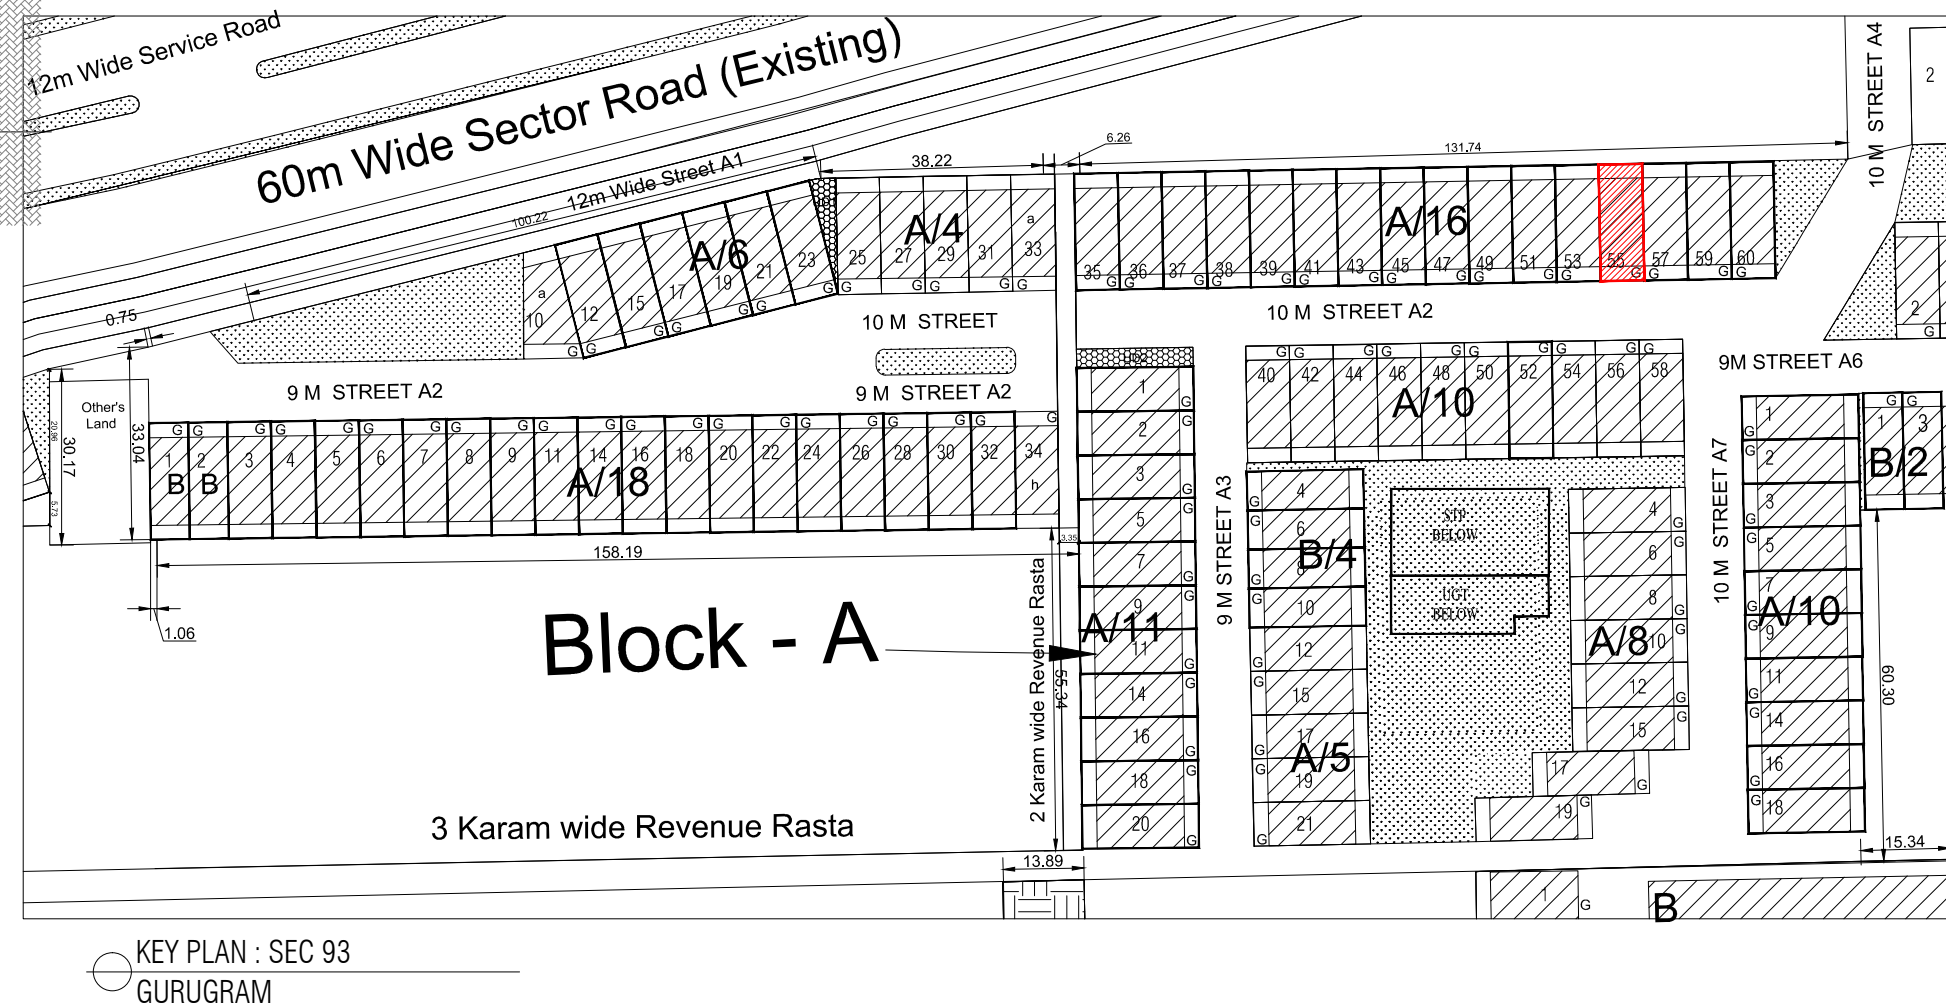

AREA CALCULATION			AREA	UNIT
TOTAL PLOT AREA (7.50 M x 20 M)			150	Sqmt
PERMISSIBLE FAR AS PER APPROVED ZONING PLAN @ 2.00			300	Sqmt
PURCHASABLE FAR @ 0.64			96	Sqmt
TOTAL PERMISSIBLE FAR @ 2.64			396	Sqmt
PROPOSED FAR @ 2.63			395.395	Sqmt
PERMISSIBLE GROUND COVERAGE @ 75%			112.50	Sqmt
PROPOSED GROUND COVERAGE @ 69.24%			103.872	Sqmt
AREA OF STILT FLOOR (GROUND COVERAGE)				
A			7.5 x 15.45 x 1	115.875 Sqmt
TOTAL				115.875 Sqmt
DEDUCTION (D)				
1			1.12 x 5.815 x 1	6.513 Sqmt
2			3.05 x 1.800 x 1	5.490 Sqmt
TOTAL				12.003 Sqmt
PROPOSED GROUND COVERAGE = A-D				103.872 Sqmt
AREA CALCULATION FOR TYPICAL FLOOR (1st to 4th FLOOR)				
TOTAL AREA ON GROUND COVERAGE (X)				103.872 Sqmt
DEDUCTION				
1 (STAIRCASE)			1.880 x 3.715 x 1	6.984 Sqmt
2			1.600 x 1.550 x 1	2.480 Sqmt
3			1.473 x 1.250 x 1	1.841 Sqmt
TOTAL (Y)				11.305 Sqmt
TOTAL AREA OF TYPICAL FLOOR (X-Y)				92.567 Sqmt
BASEMENT BUILT UP AREA				
B			6.027 x 15.194 x 1	91.574 Sqmt
TOTAL				91.574 Sqmt
BASEMENT F.A.R. AREA				
C			1.400 x 2.200 x 2	6.160 Sqmt
TOTAL				6.160 Sqmt
NET NON F.A.R. AREA OF BASEMENT				
B-C				85.414 Sqmt
TOTAL				85.414 Sqmt
STILT FAR				
E			2.333 x 4.315 x 1	10.067 Sqmt
F			2.000 x 1.550 x 1	3.100 Sqmt
G			1.473 x 1.250 x 1	1.841 Sqmt
J			1.2 x 3.300 x 1	3.960 Sqmt
TOTAL				18.968 Sqmt
MUMTY AREA				
H			1.960 x 1.51 x 1	2.960 Sqmt
I			2.24 x 4.32 x 1	9.660 Sqmt
TOTAL				12.627 Sqmt
PROJECTION AREA				
6.500 x 1.800 x 1				11.700 Sqmt
1.000 x 1.020 x 1				1.020 Sqmt
1.120 x 1.800 x 1				2.016 Sqmt
3.050 x 1.800 x 1				5.490 Sqmt
TOTAL				20.226 Sqmt
GROUND COVERAGE CALCULATION				
STILT FLOOR AREA, STAIRCASE, LIFT SHAFT INCLUDED				103.872 Sqmt
TOTAL GROUND COVERAGE ACHIEVED				103.872 Sqmt
FAR CALCULATION				
TYPICAL FLOOR AREA x 4				370.267 Sqmt
FAR AREA UN BASEMENT				6.160
FAR AREA ON STILT				18.968 Sqmt
TOTAL FAR ACHIEVED				395.395 Sqmt
BUILT UP AREA CALCULATION				
BASEMENT AREA (FAR-NON FAR) + COVERAGE				697.102 Sqmt
AT STILT AREA + FLOOR AREA + STAIR CASE x 4 +				
MUMTY AREA + PROJECTION AREA x 4				

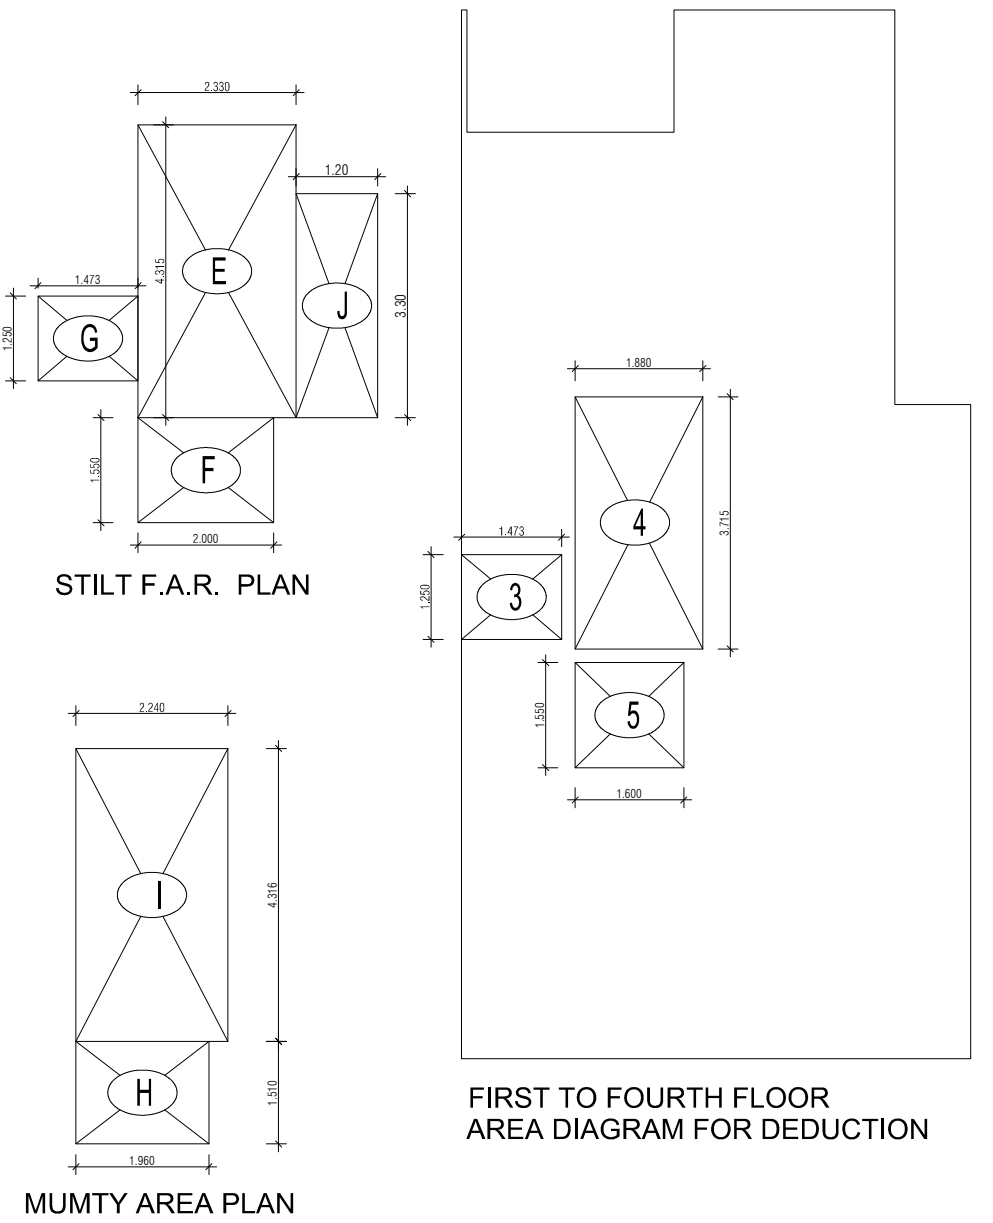

PROJECT -

PROPOSED INDEPENDENT RESIDENTIAL FLOORS ON PLOT NO A2 - 55 (STREET A2 - 10 M WIDE) IN AFFORDABLE RESIDENTIAL PLOTTED COLONY UNDER DEEN DAYAL JAN AWAS YOJNA-2016 OVER AN AREA MEASURING 26.91875 (LICESNE NO 94 OF 2021 DT 12.11.2021) IN VILLAGE HAYATPUR, SECTOR 93, GURUGRAM, BEING DEVELOPED BY SAGARDUTT BUILDERS & DEVELOPERS PVT LTD & OTHERS IN COLLABORATION WITH DLF LIMITED.

OWNERS -

DLF LIMITED

ARCHITECTS -

Arco Associates Private Limited
Plot- 36b, Sec-32, Gurgaon-122001
Ph.: 26242050, 26242169

DRAWING TITLE -

TYPE A (7.5 M x 20 M) FLOORS PLANS WITH AREA CALCULATIONS , ELEVATION & SECTIONS

DRAWING NUMBER -

SCALE = 1:50

DATE :

DRAWN BY -


CHECKED BY -

DRAWING NUMBER -

ARCHITECT SIGN

AUTHORISED SIGN

Vandana Arora

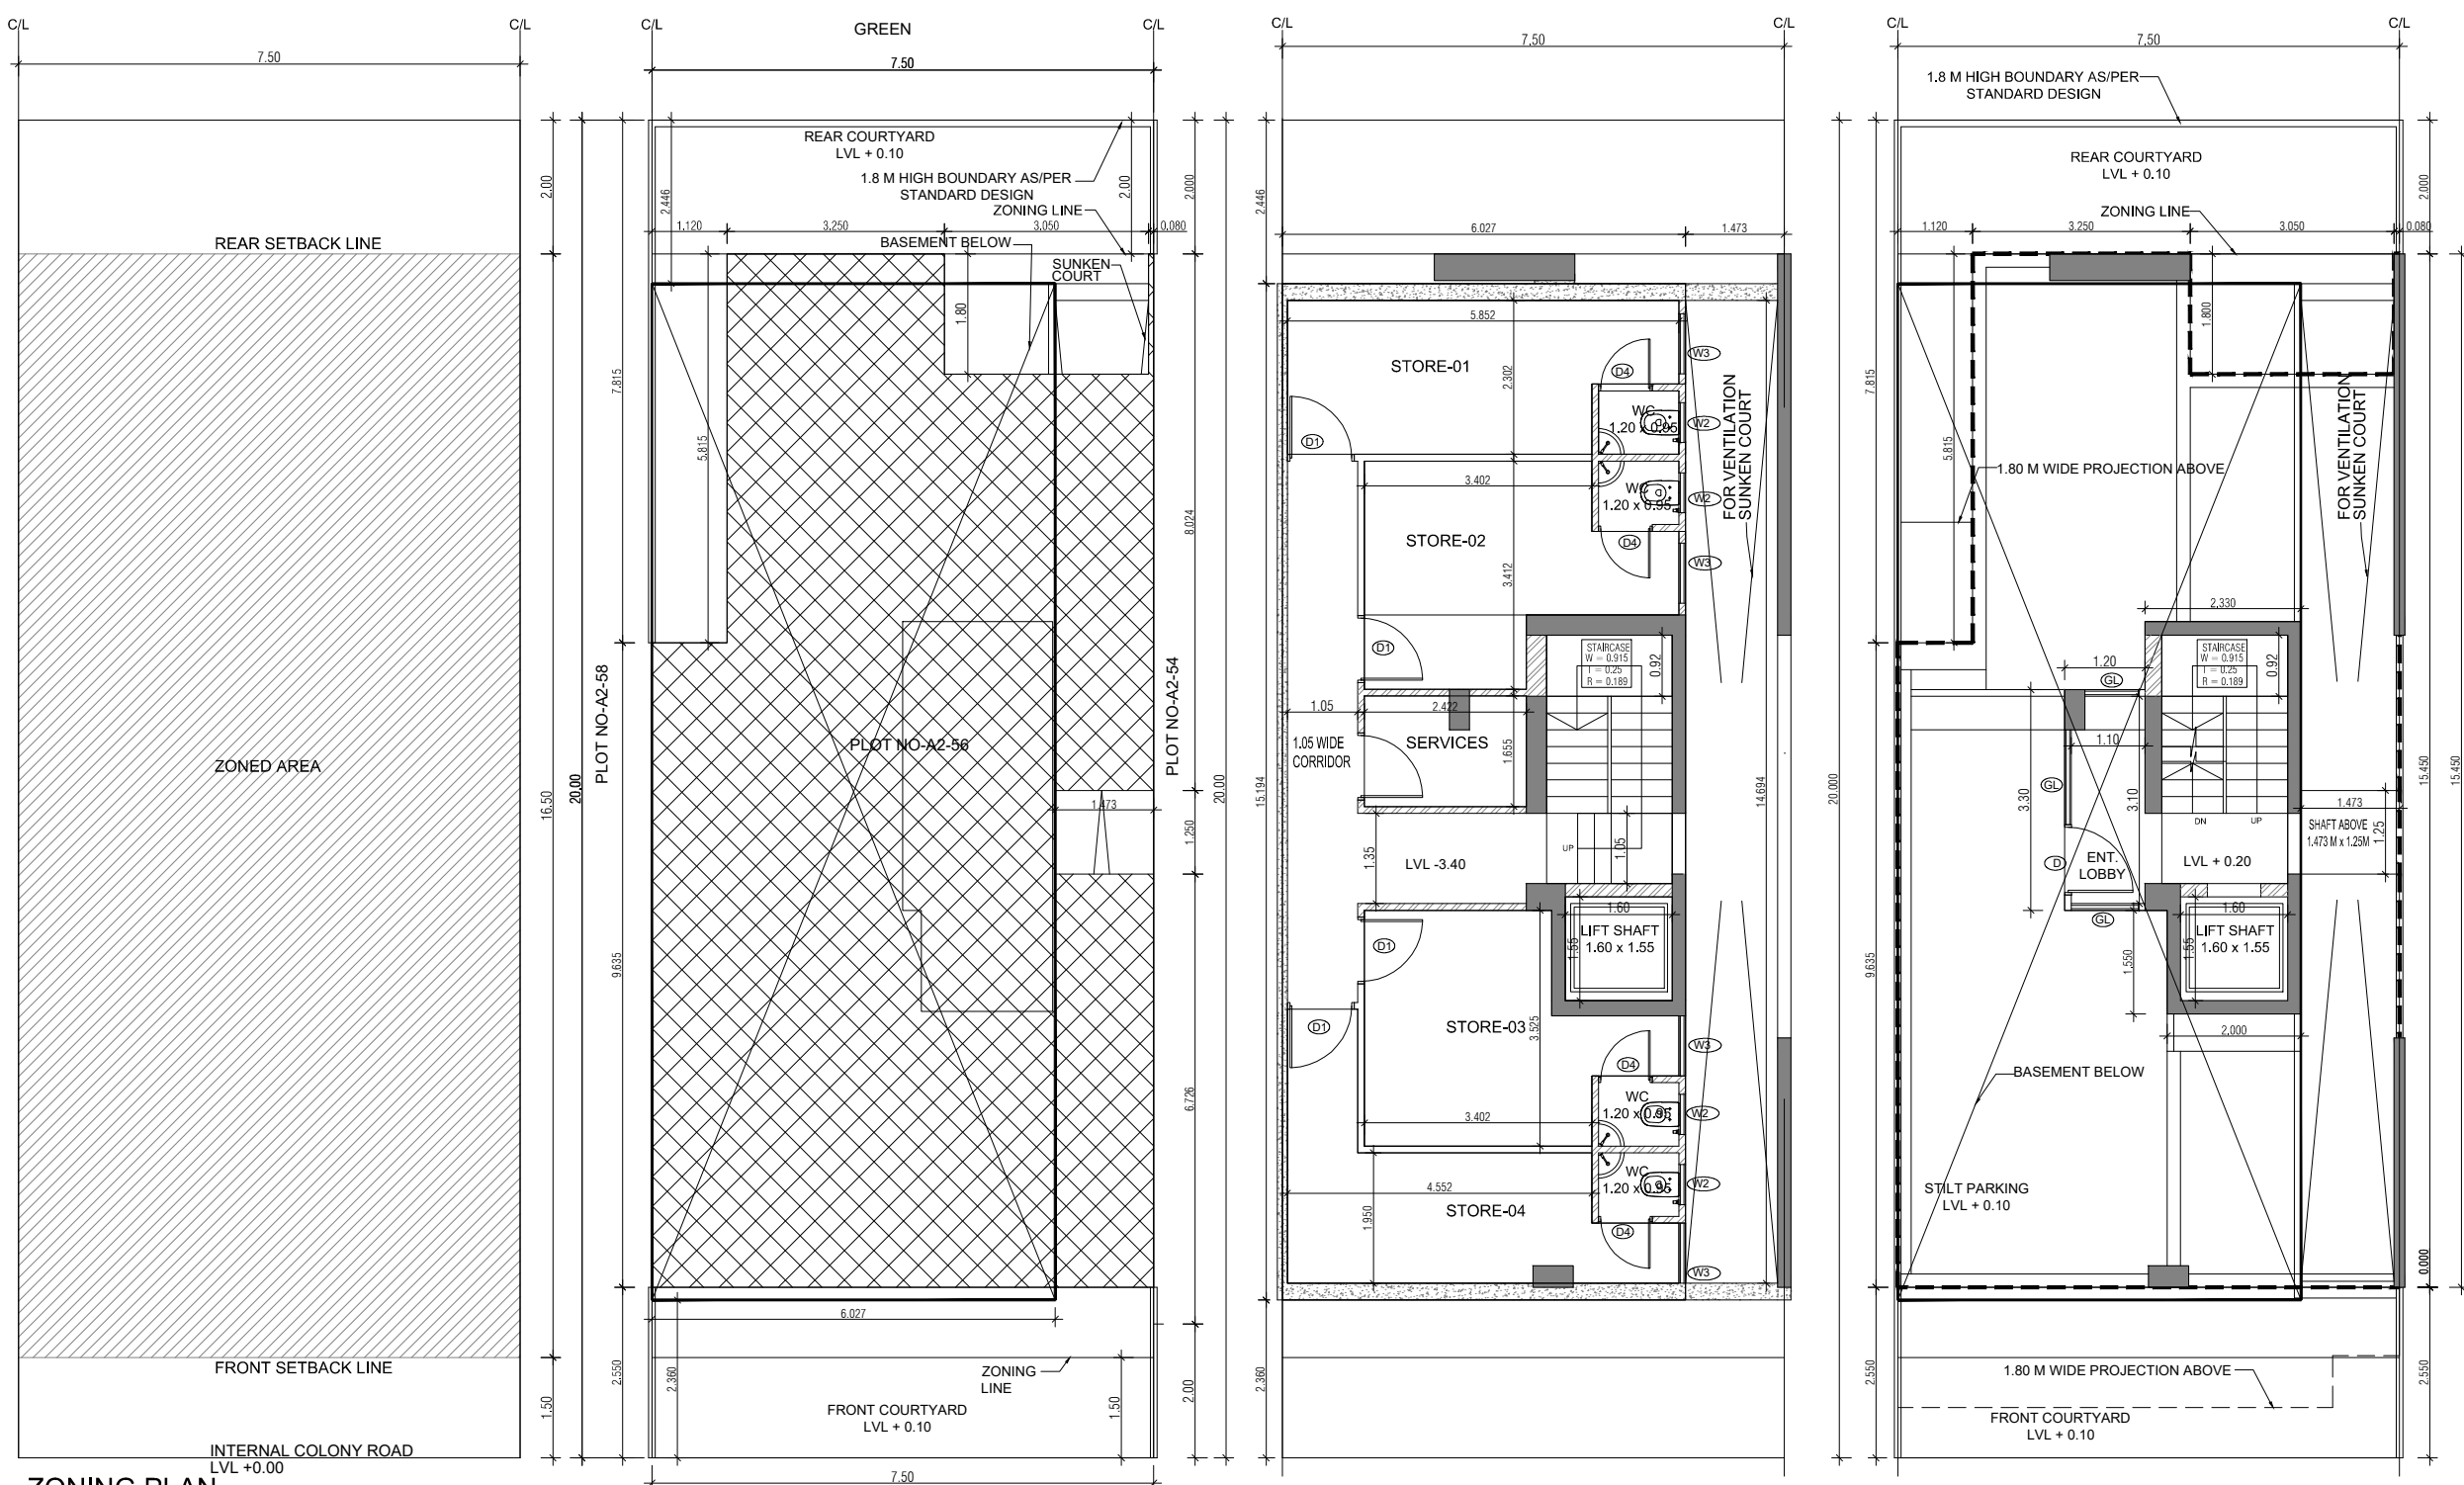


ZONING PLAN


SITE PLAN

BASEMENT PLAN


STILT PLAN

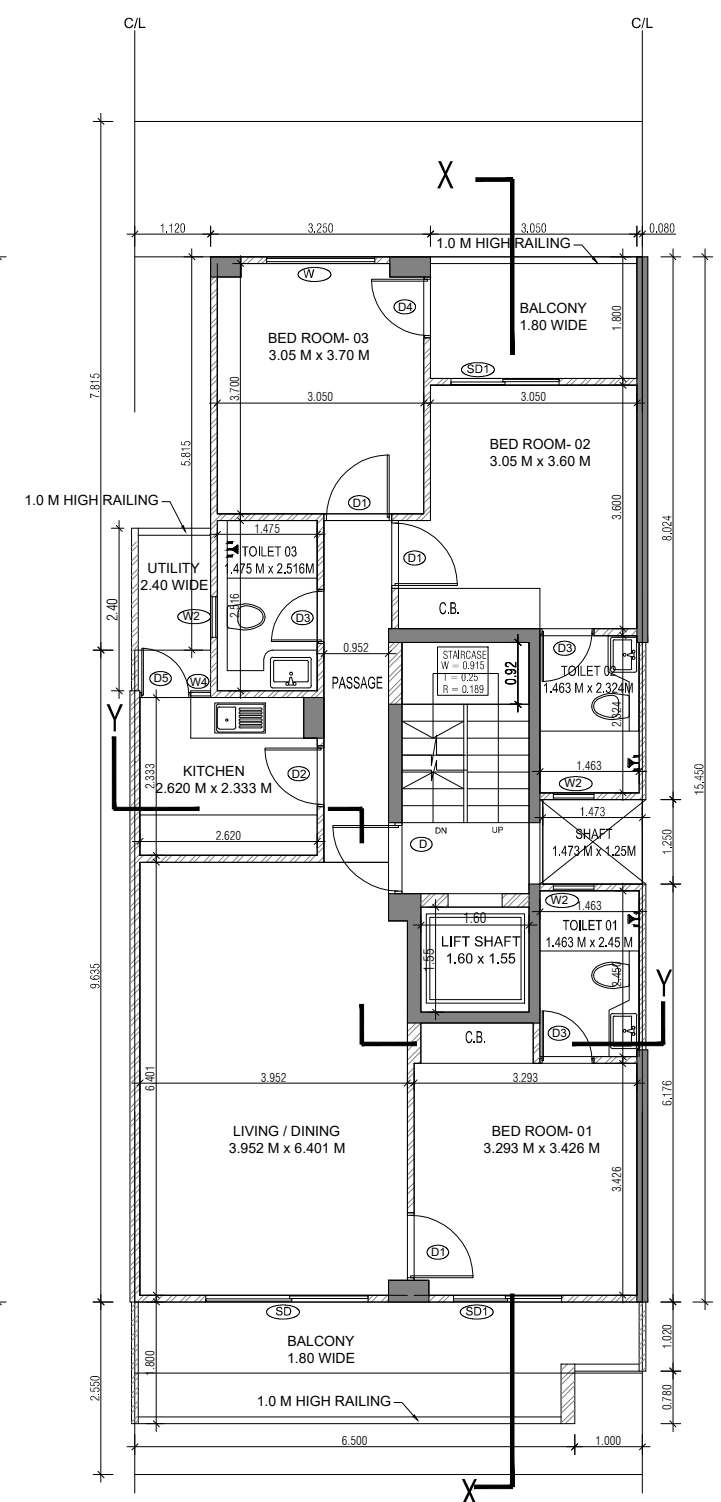


TYPICAL FLOOR PLAN (1st to 4th FLOOR)

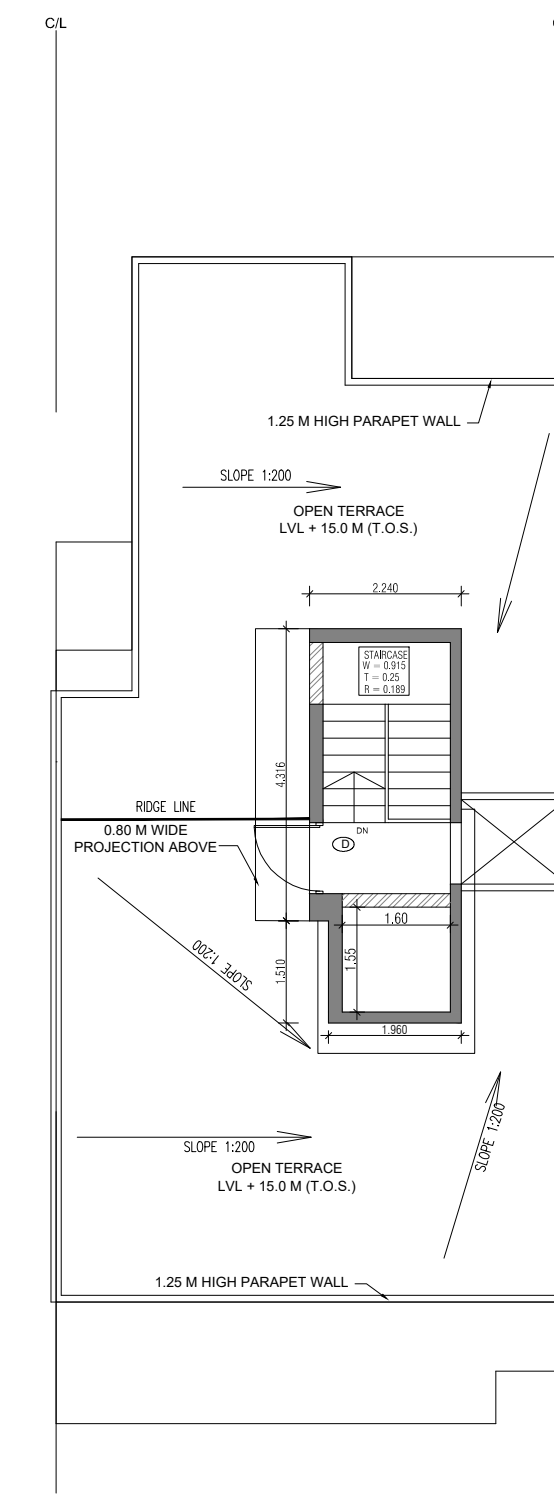


TERRACE PLAN

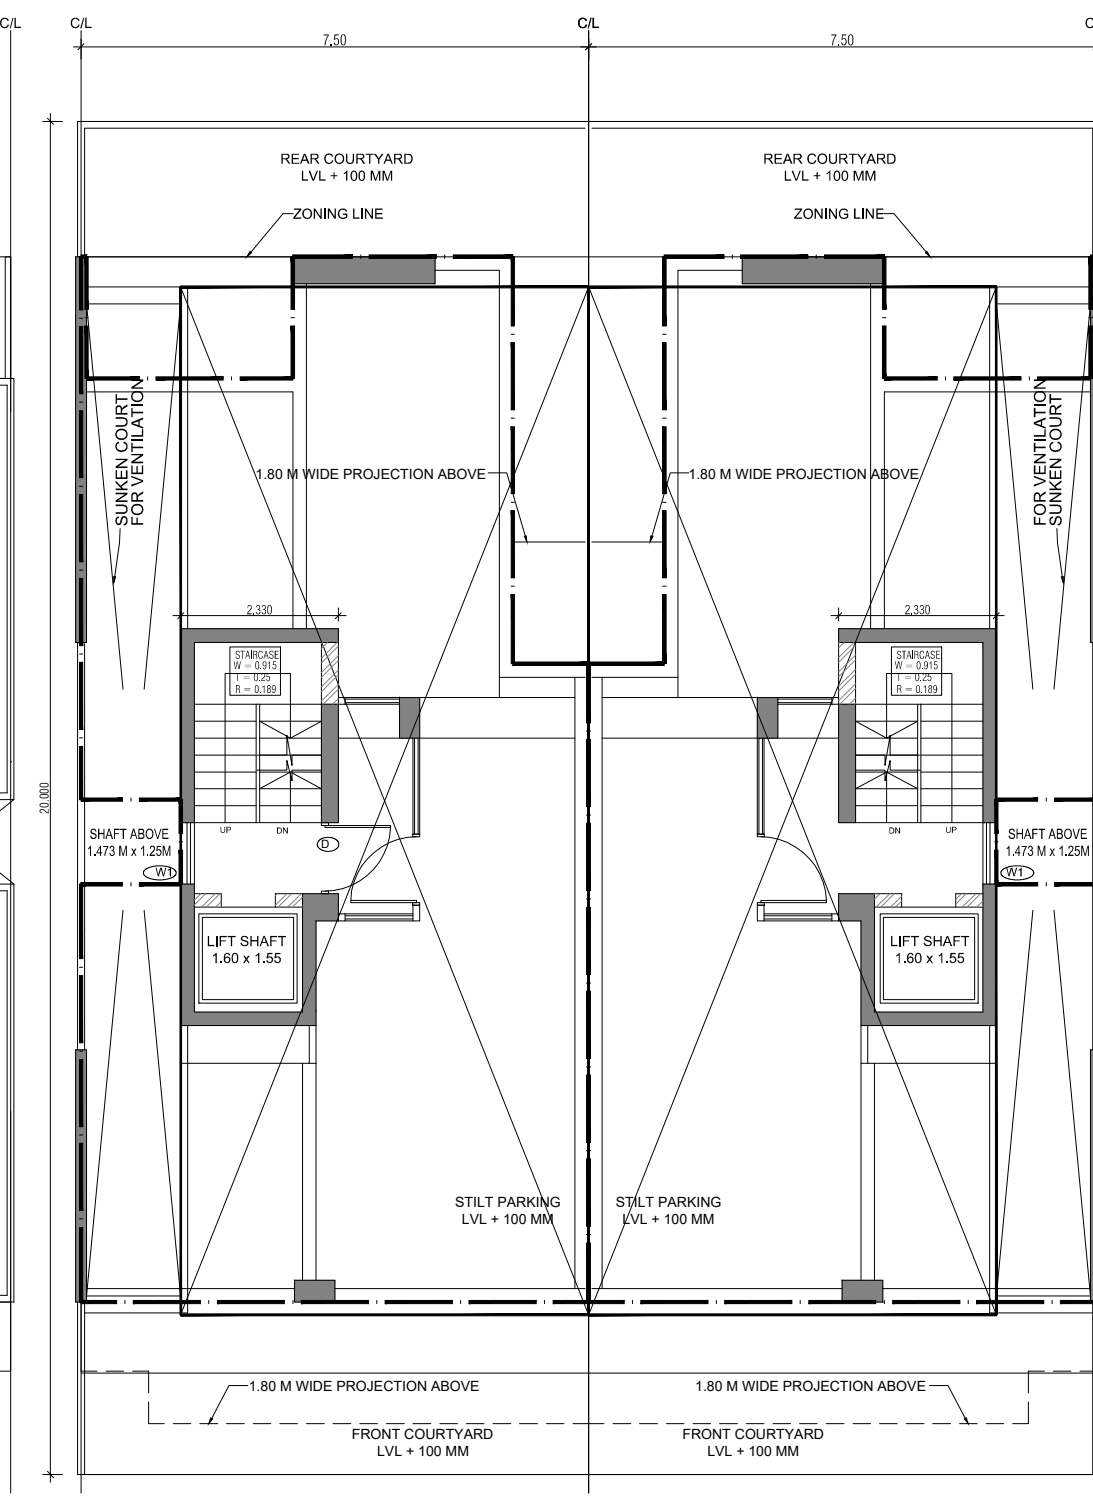


TYPICAL CLUSTER STILT PARKING PLAN

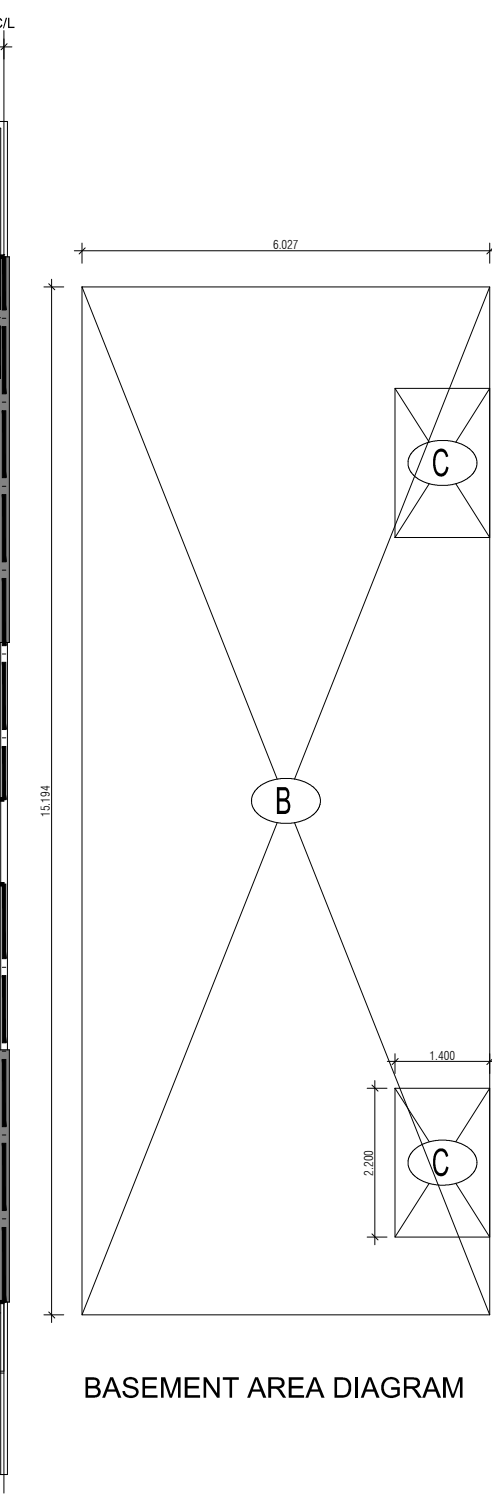


BASEMENT AREA DIAGRAM

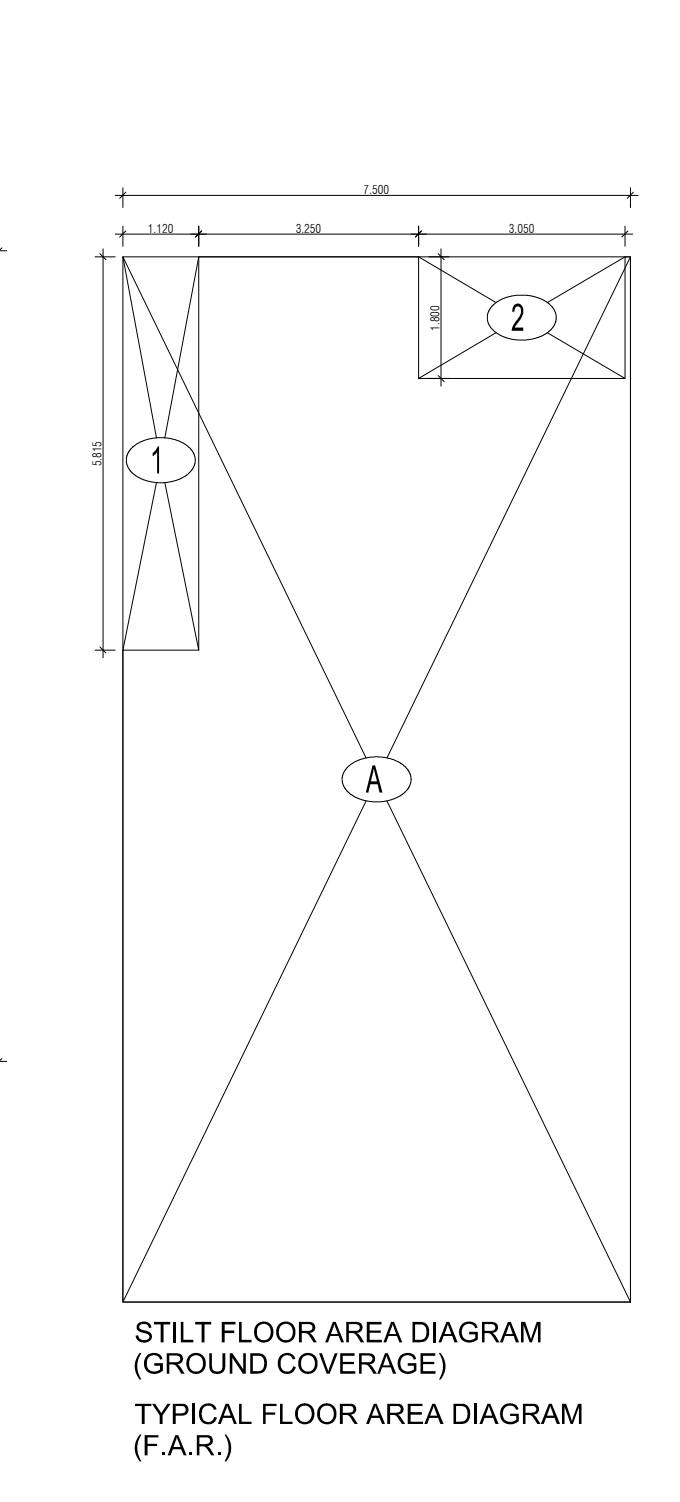


STILT FLOOR AREA DIAGRAM (GROUND COVERAGE)
TYPICAL FLOOR AREA DIAGRAM (F.A.R.)

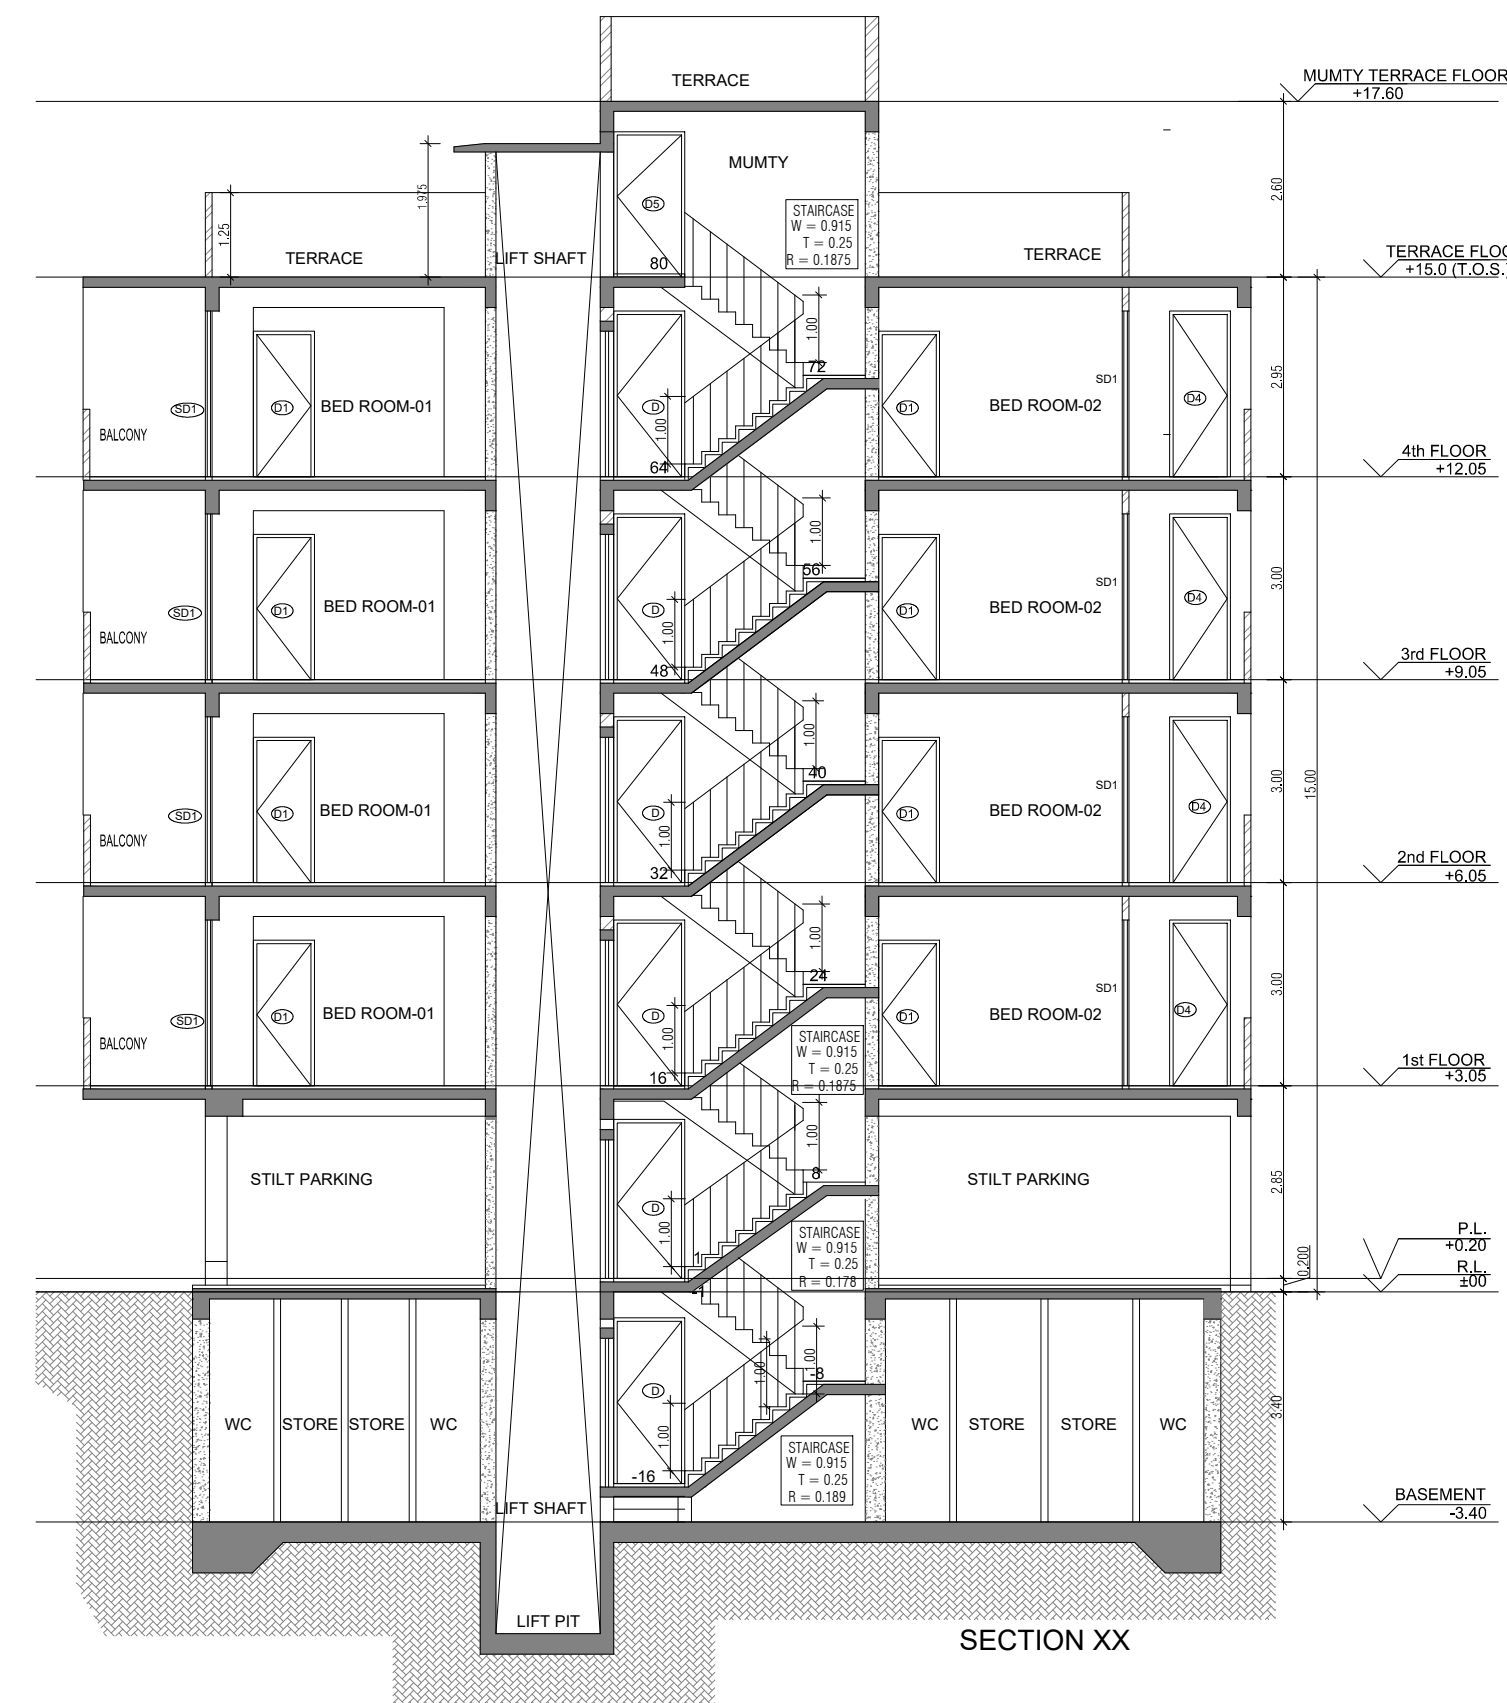


SECTION XX

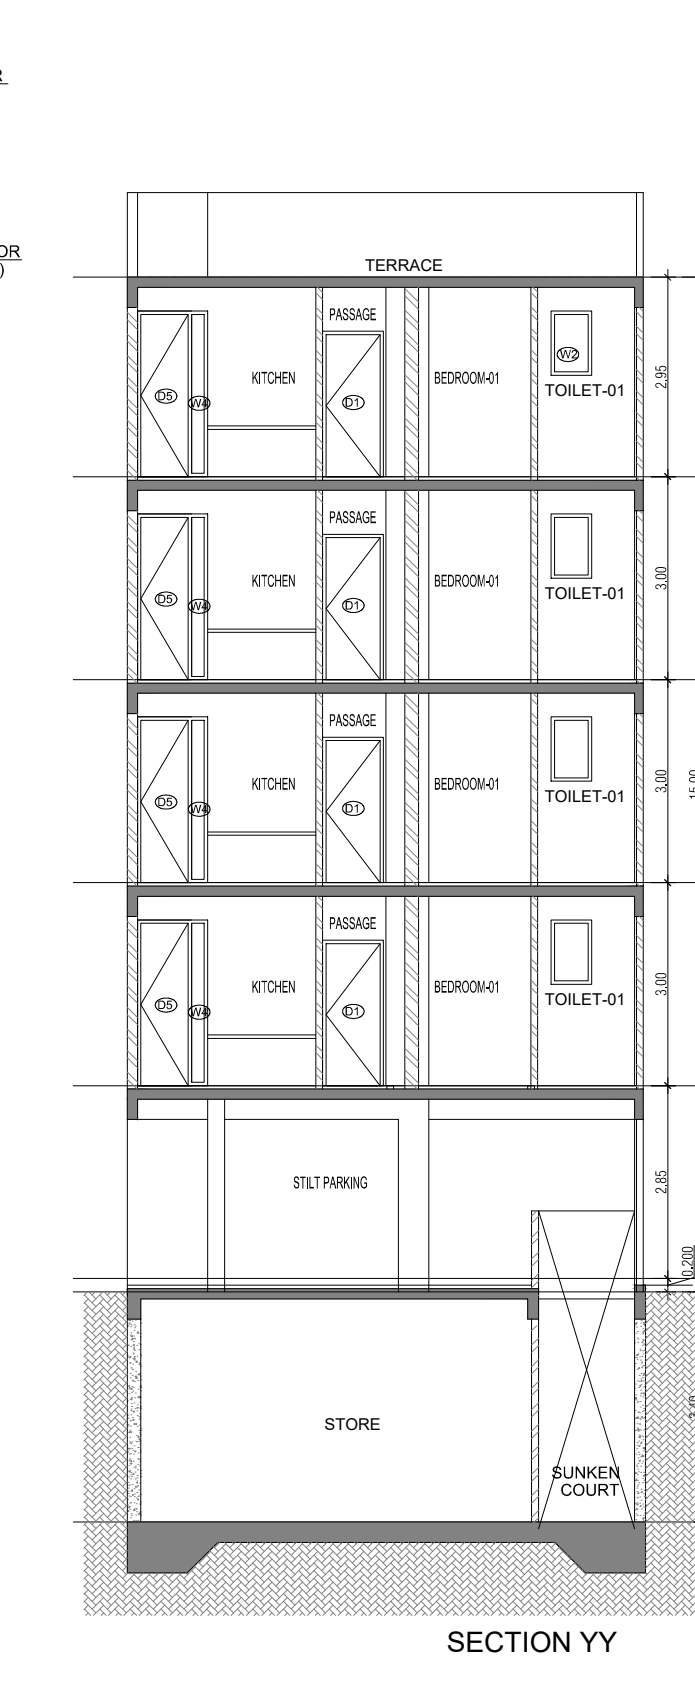


SECTION YY

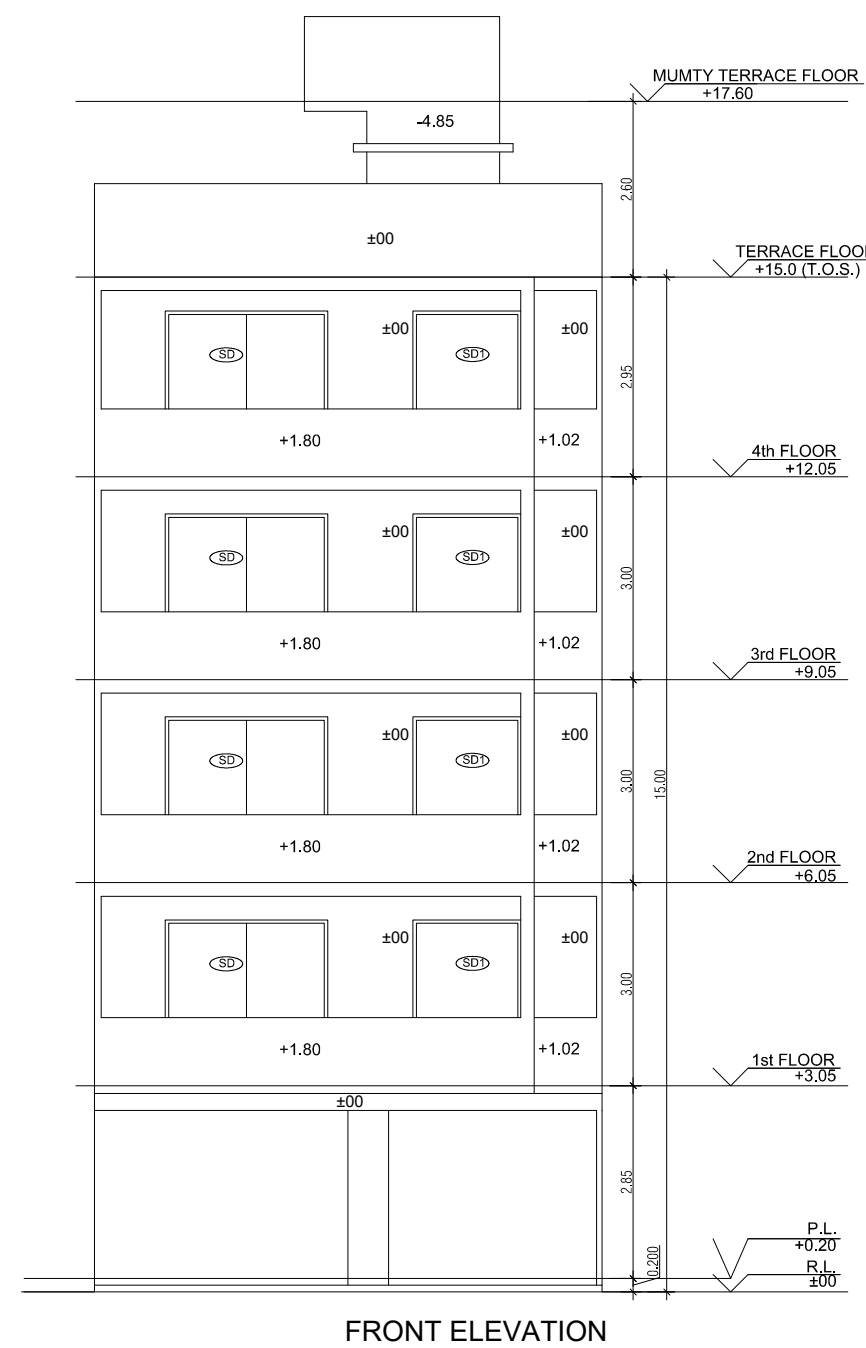

FRONT ELEVATION

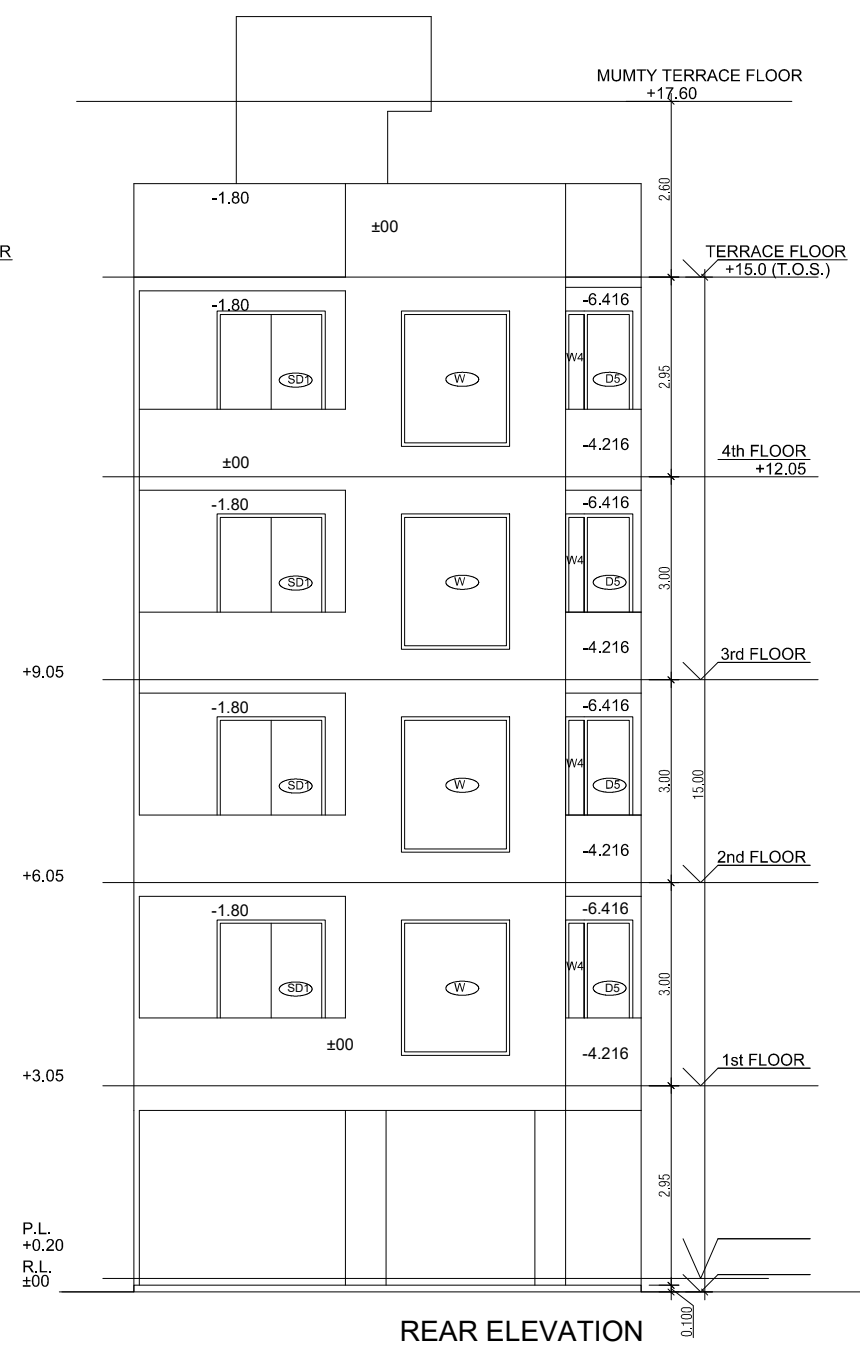


REAR ELEVATION

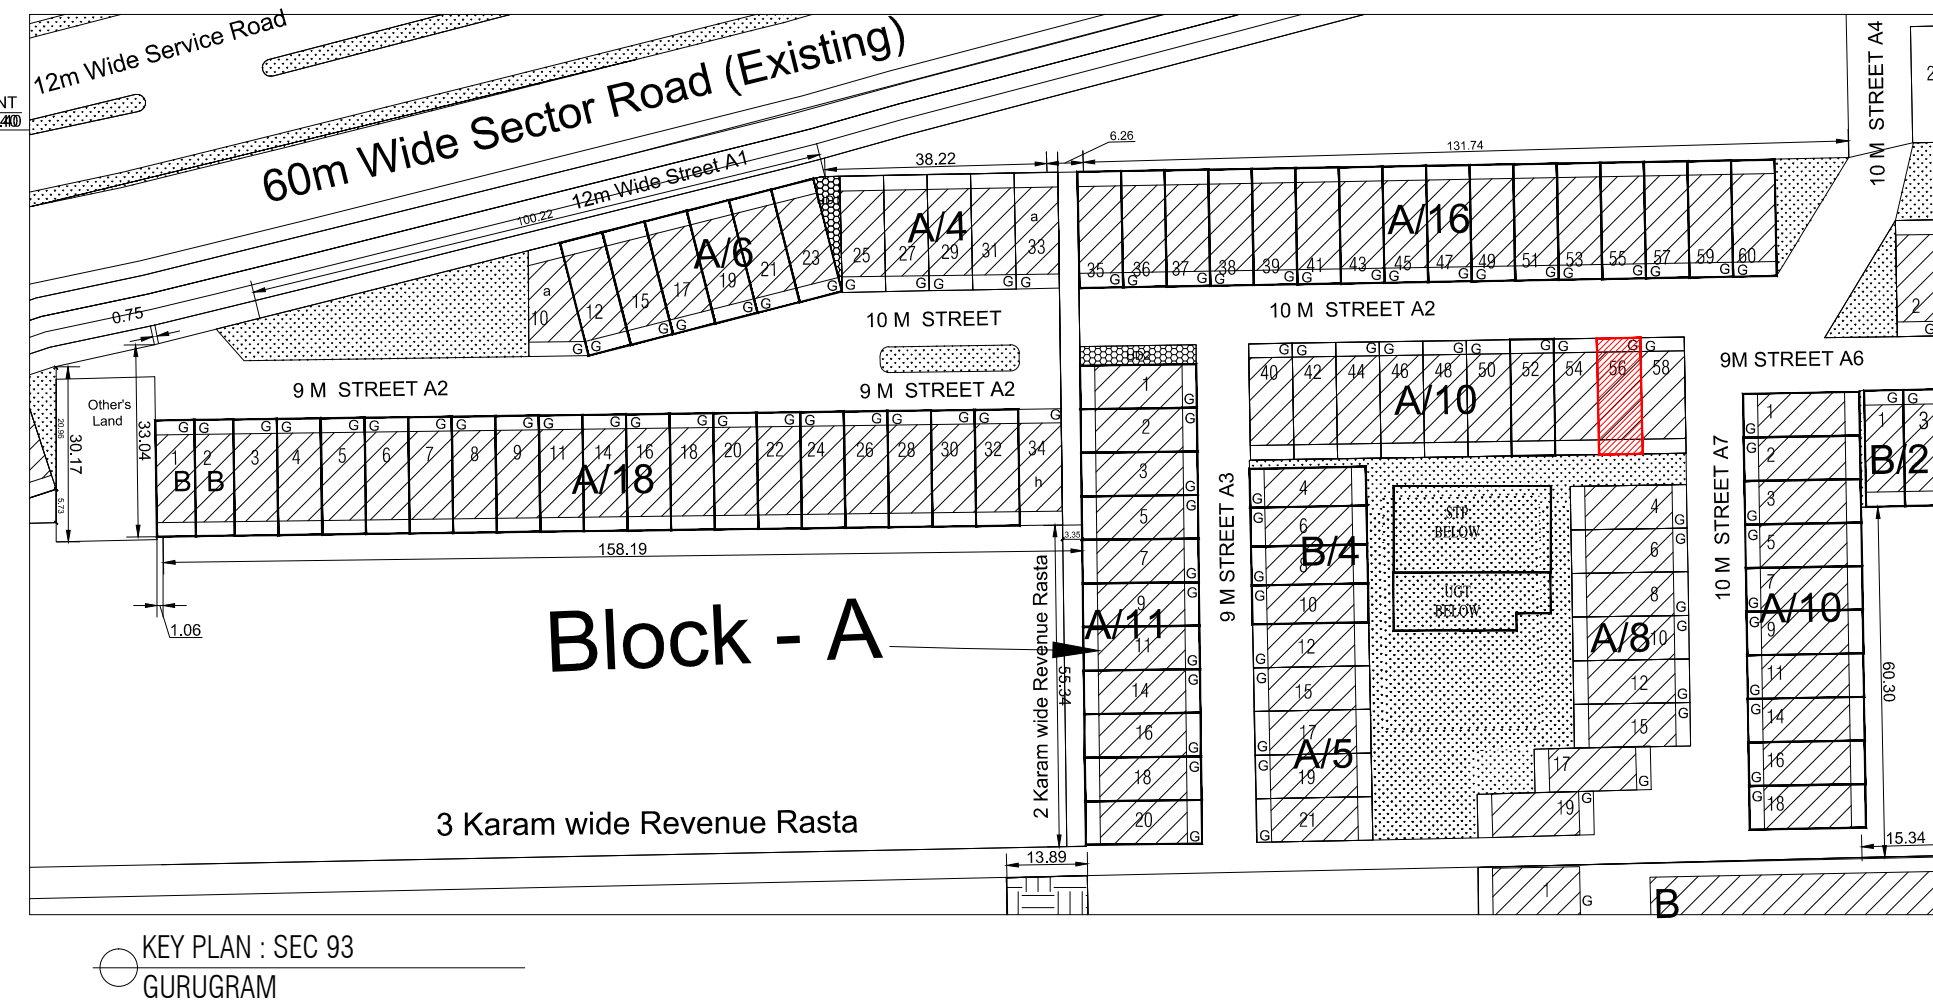

Block - A

3 Karam wide Revenue Rasta


KEY PLAN : SEC 93
GURUGRAM

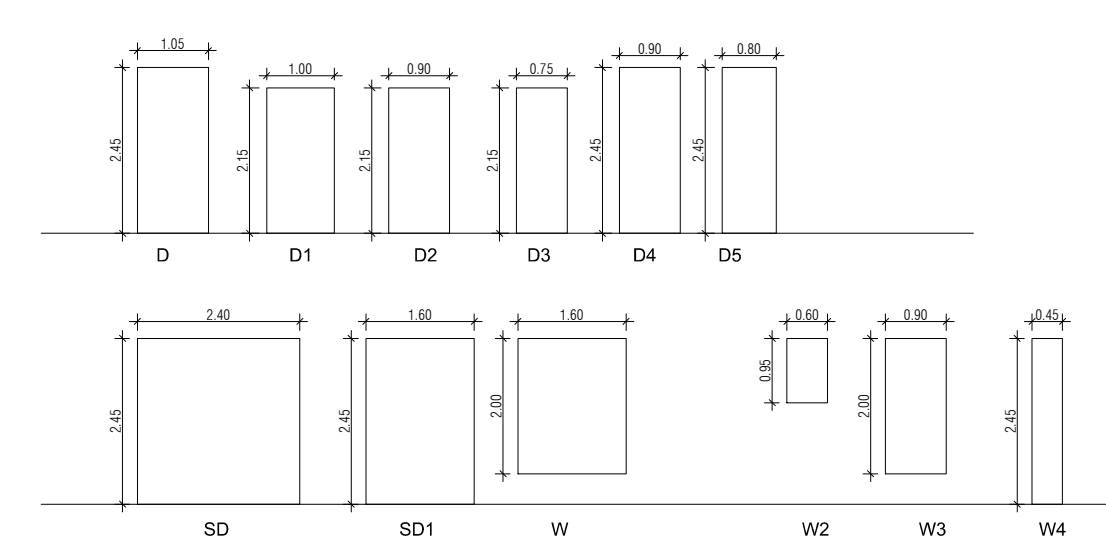


PLUMBING LEGEND FOR VERTICAL PIPES:-				
①	110 OD uPVC SOIL & WASTE VENT PIPE			
②	110 OD uPVC WASTE & VENT PIPE FOR KITCHEN			
③	DOMESTIC WATER SUPPLY DN. TAKE PIPE			
④	FLUSHING WATER SUPPLY DN. TAKE PIPE			
⑤	75 OD uPVC RAIN WATER PIPE FOR BALCONY			
⑥	110 OD uPVC RAIN WATER PIPE FOR TERRACE			
⑦	250 DOMESTIC WATER RISER PIPE TO OHT			
⑧	200 FLUSHING WATER RISER PIPE TO OHT			
SEWAGE MANHOLE				
DRAINAGE CATCH BASIN				
DRAINAGE MANHOLE				

DOOR WINDOW SCHEDULE				
SR NO	LEGEND	WIDTH (MM)	HEIGHT (MM)	INTEL LVL. (FROM F.F.L.)
1	D1	106	245	0
2	D2	146	215	0
3	D3	146	215	0
4	D4	146	215	0
5	D5	146	215	0
6	D6	146	215	0
7	D7	146	215	0
8	D8	146	215	0
9	D9	146	215	0
10	D10	146	215	0
11	D11	146	215	0
12	D12	146	215	0
13	D13	146	215	0

AREA CALCULATION		AREA	UNIT
TOTAL PLOT AREA (7.50 M x 20 M)		150	Sqmt
PERMISSIBLE FAR AS PER APPROVED ZONING PLAN @ 2.00		300	Sqmt
PURCHASABLE FAR @ 0.54		95	Sqmt
TOTAL PERMISSIBLE FAR @ 2.64		395	Sqmt
PROPOSED FAR @ 2.63		395.395	Sqmt
PERMISSIBLE GROUND COVERAGE @ 75%		112.50	Sqmt
PROPOSED GROUND COVERAGE @ 69.24%		103.872	Sqmt
AREA OF STILT FLOOR (GROUND COVERAGE)			
A	7.5 x 15.45 x 1	115.875	Sqmt
TOTAL		115.875	Sqmt
DEDUCTION (D)			
1	1.12 x 5.815 x 1	6.513	Sqmt
2	3.05 x 1.800 x 1	5.490	Sqmt
TOTAL		12.003	Sqmt
PROPOSED GROUND COVERAGE = A-D		103.872	Sqmt
AREA CALCULATION FOR TYPICAL FLOOR (1st to 4th FLOOR)			
TOTAL AREA ON GROUND COVERAGE (X)		103.872	Sqmt
DEDUCTION			
1 (STAIRCASE)	1.880 x 3.715 x 1	6.984	Sqmt
2	1.600 x 1.550 x 1	2.480	Sqmt
3	1.473 x 1.250 x 1	1.841	Sqmt
TOTAL (Y)		11.305	Sqmt
TOTAL AREA OF TYPICAL FLOOR (X-Y)		92.567	Sqmt
BASEMENT BUILT UP AREA			
B	6.027 x 15.194 x 1	91.574	Sqmt
TOTAL		91.574	Sqmt
BASEMENT F.A.R. AREA			
C	1.400 x 2.200 x 2	6.160	Sqmt
TOTAL		6.160	Sqmt
NET NON F.A.R. AREA OF BASEMENT			
B-C		85.414	Sqmt
TOTAL		85.414	Sqmt
STILT FAR			
E	2.333 x 4.315 x 1	10.057	Sqmt
F	2.000 x 1.550 x 1	3.100	Sqmt
G	1.473 x 1.250 x 1	1.841	Sqmt
J	1.2 x 3.300 x 1	3.960	Sqmt
TOTAL		18.958	Sqmt
MUMTY AREA			
H	1.960 x 1.51 x 1	2.960	Sqmt
I	2.24 x 4.32 x 1	9.668	Sqmt
TOTAL		12.627	Sqmt
PROJECTION AREA			
6.500 x 1.800 x 1		11.700	Sqmt
1.000 x 1.020 x 1		1.020	Sqmt
1.120 x 1.800 x 1		2.016	Sqmt
3.050 x 1.800 x 1		5.490	Sqmt
TOTAL		20.226	Sqmt
GROUND COVERAGE CALCULATION			
STILT FLOOR AREA, STAIRCASE, LIFT SHAFT INCLUDED		103.872	Sqmt
TOTAL GROUND COVERAGE ACHIEVED		103.872	Sqmt
FAR CALCULATION			
TYPICAL FLOOR AREA x 4		370.267	Sqmt
FAR AREA UN BASEMENT		6.160	Sqmt
FAR AREA ON STILT		18.958	Sqmt
TOTAL FAR ACHIEVED		395.395	Sqmt
BUILT UP AREA CALCULATION			
BASEMENT AREA (FAR + NON FAR) - COVERAGE		697.102	Sqmt
AT STILT AREA + FLOOR AREA + STAIR CASE x 4 + MUMTY AREA + PROJECTION AREA x 4			

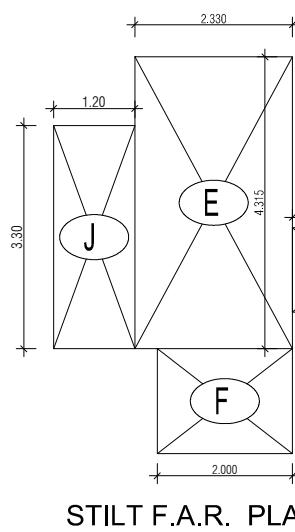

STILT F.A.R. PLAN

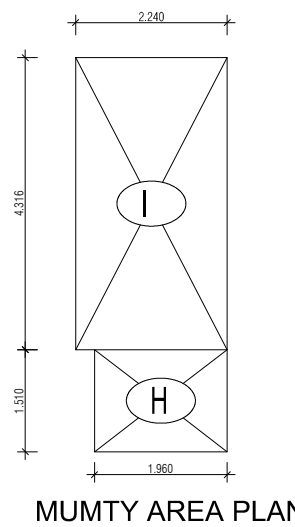

MUMTY AREA PLAN

PROJECT -

PROPOSED INDEPENDENT RESIDENTIAL FLOORS ON
PLOT NO A2 - 56 (STREET A2 - 10 M WIDE) IN
AFFORDABLE RESIDENTIAL PLOTTED COLONY UNDER DEEN
DAYAL JAN AWAS YOJNA-2016 OVER AN AREA MEASURING
26.91875 (LICESNE NO 94 OF 2021 DT 12.11.2021) IN VILLAGE
HATAPUR, SECTOR 93, GURUGRAM, BEING DEVELOPED BY
SAGARDUTT BUILDERS & DEVELOPERS PVT LTD & OTHERS IN
COLLABORATION WITH DLF LIMITED.

OWNERS -

DLF LIMITED

ARCHITECTS -

Arcoo Associates Private Limited
Plot- 30b, Sec-32, Gurgaon-122001
Ph.: 26242050, 26242169

DRAWING TITLE -

TYPE A (7.5 M x 20 M) FLOORS PLANS WITH AREA CALCULATIONS , ELEVATION
& SECTIONS

DRAWING NUMBER -

SCALE = 1:50

DATE :

DRAWN BY -

CHECKED BY -


DRAWING NUMBER -

ARCHITECT SIGN

AUTHORISED SIGN

Arcoo Associates
Arcoo Associates Private Limited
Council Of Architects
Registration No CA/2011/04747

V. Arora
VANDANA ARORA
Authorized sign

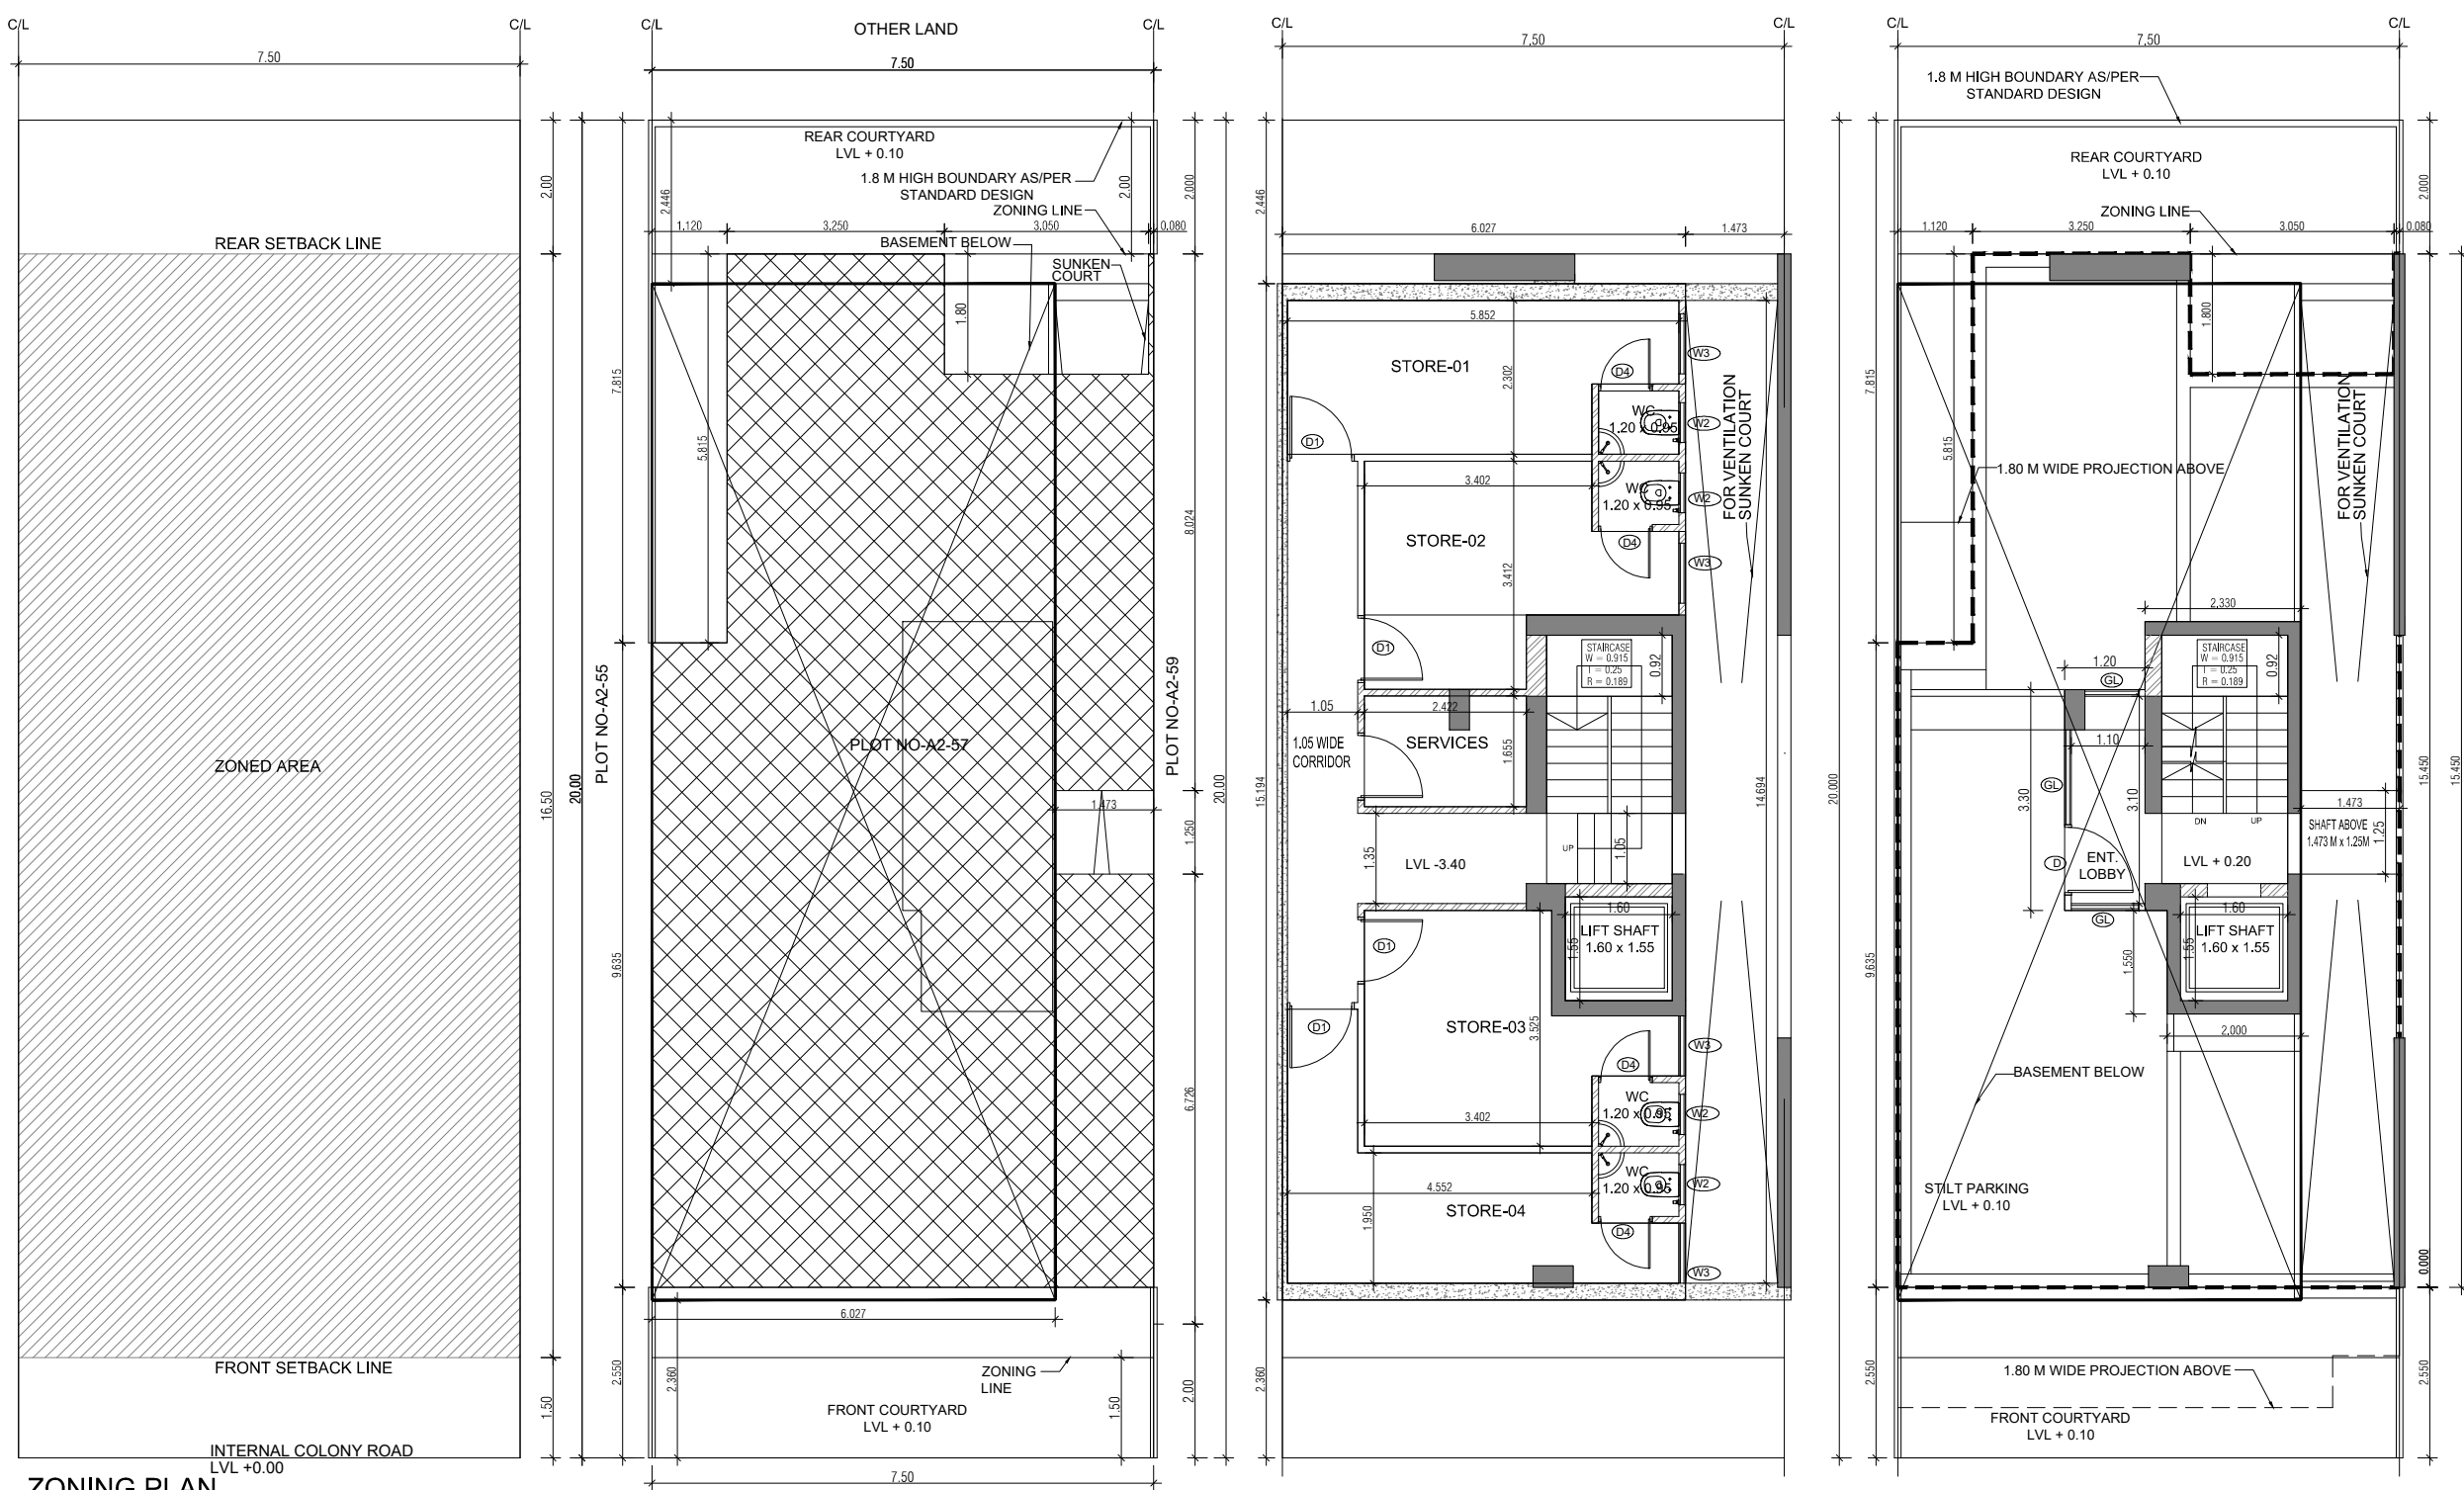


ZONING PLAN


SITE PLAN

BASEMENT PLAN


STILT PLAN

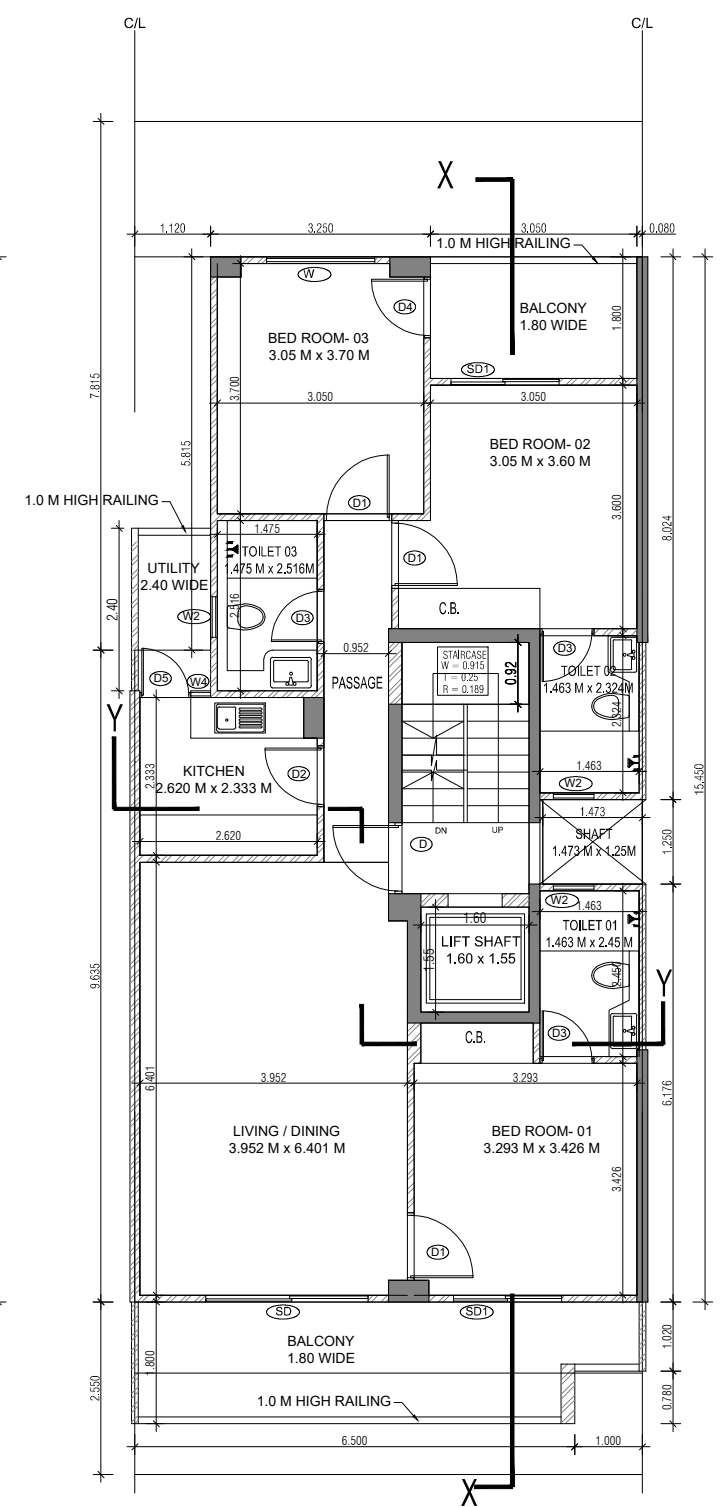


TYPICAL FLOOR PLAN (1st to 4th FLOOR)

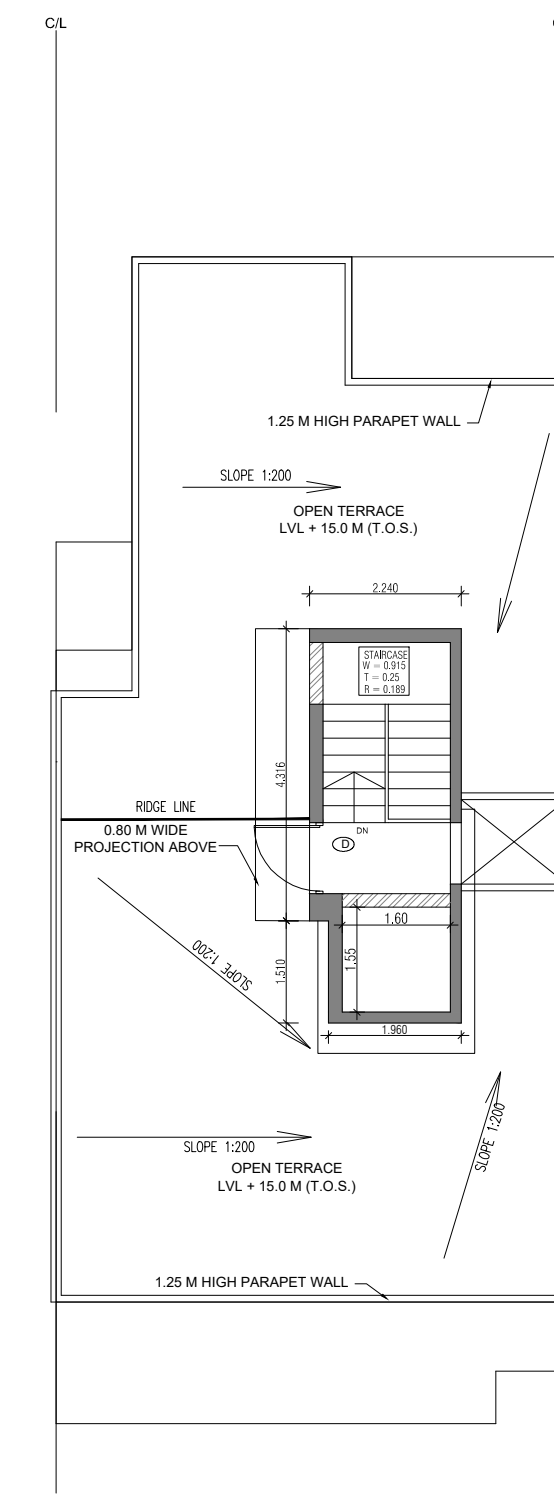


TERRACE PLAN

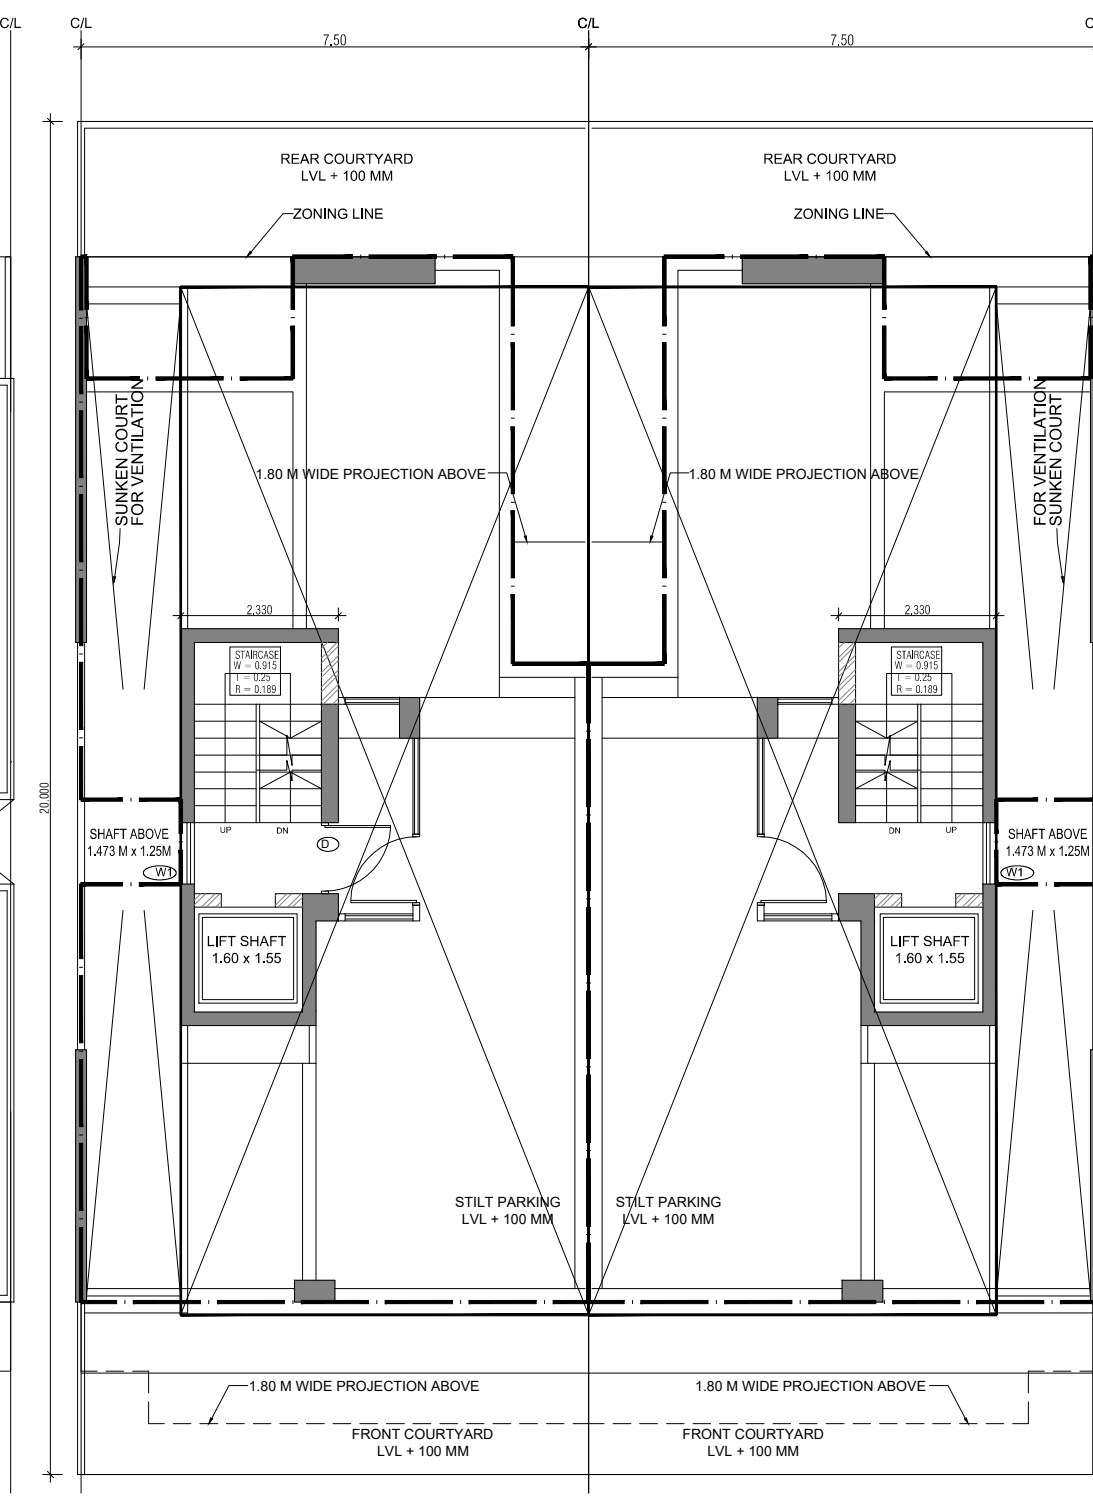


TYPICAL CLUSTER STILT PARKING PLAN

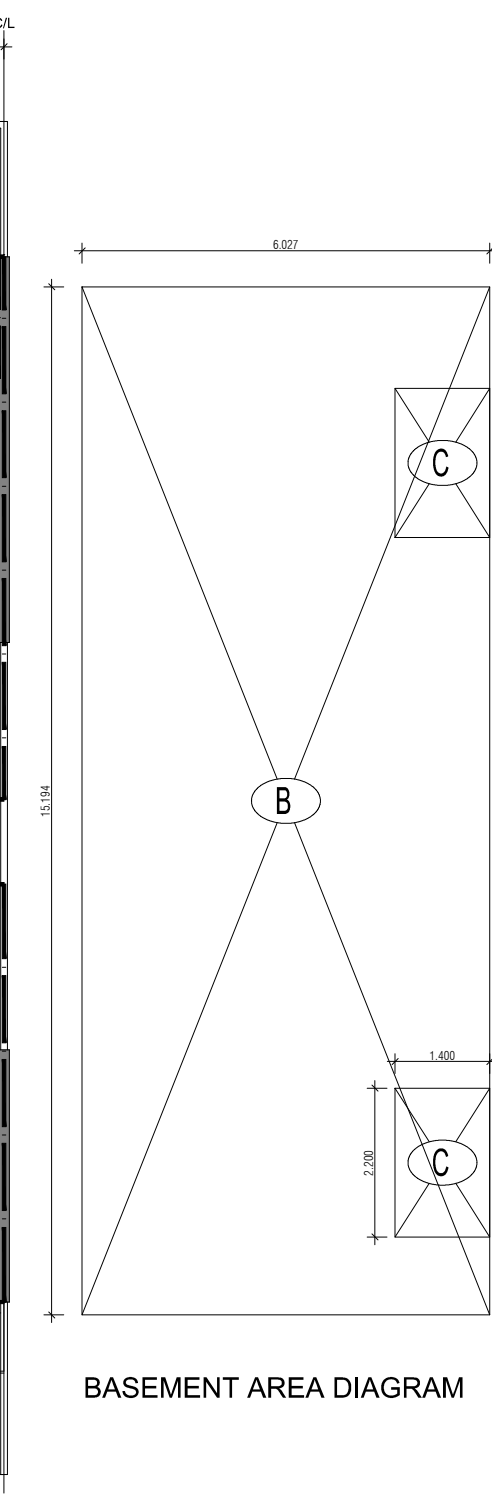


BASEMENT AREA DIAGRAM

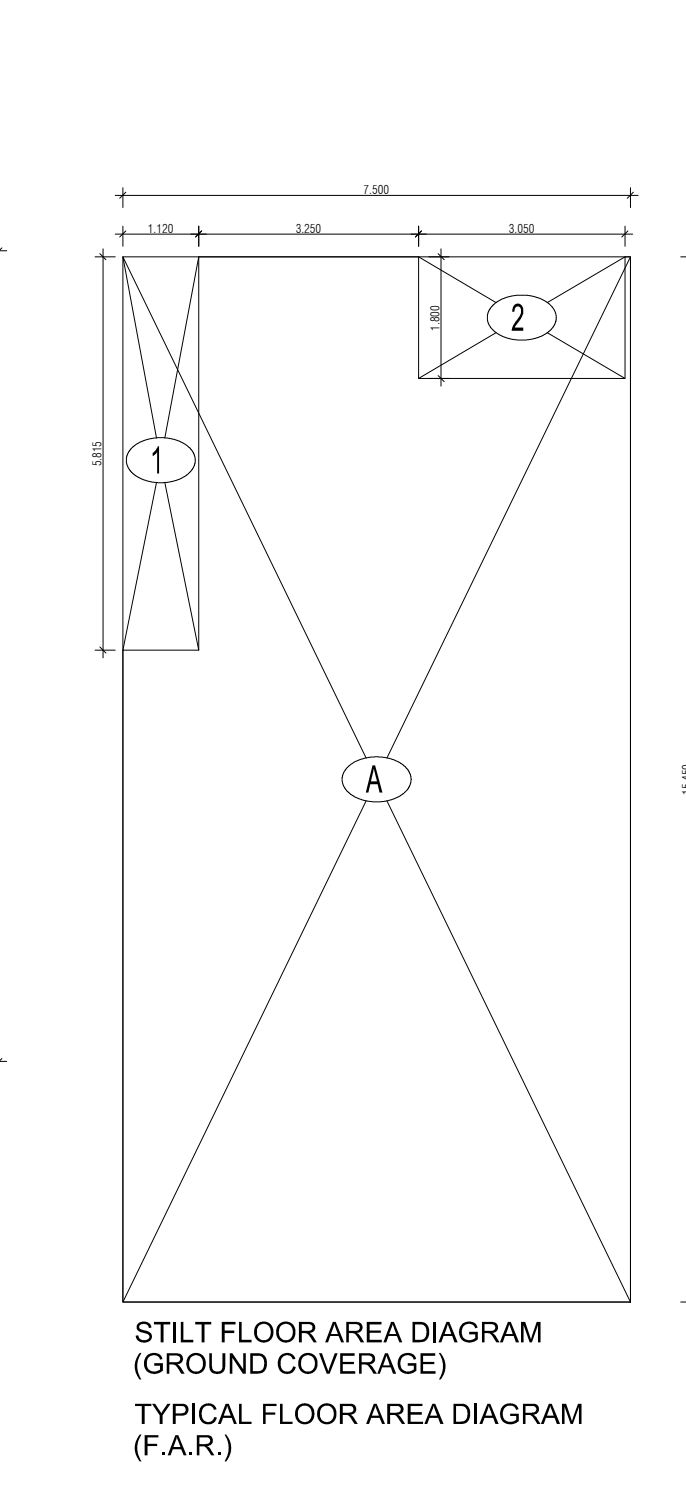


STILT FLOOR AREA DIAGRAM (GROUND COVERAGE)
TYPICAL FLOOR AREA DIAGRAM (F.A.R.)

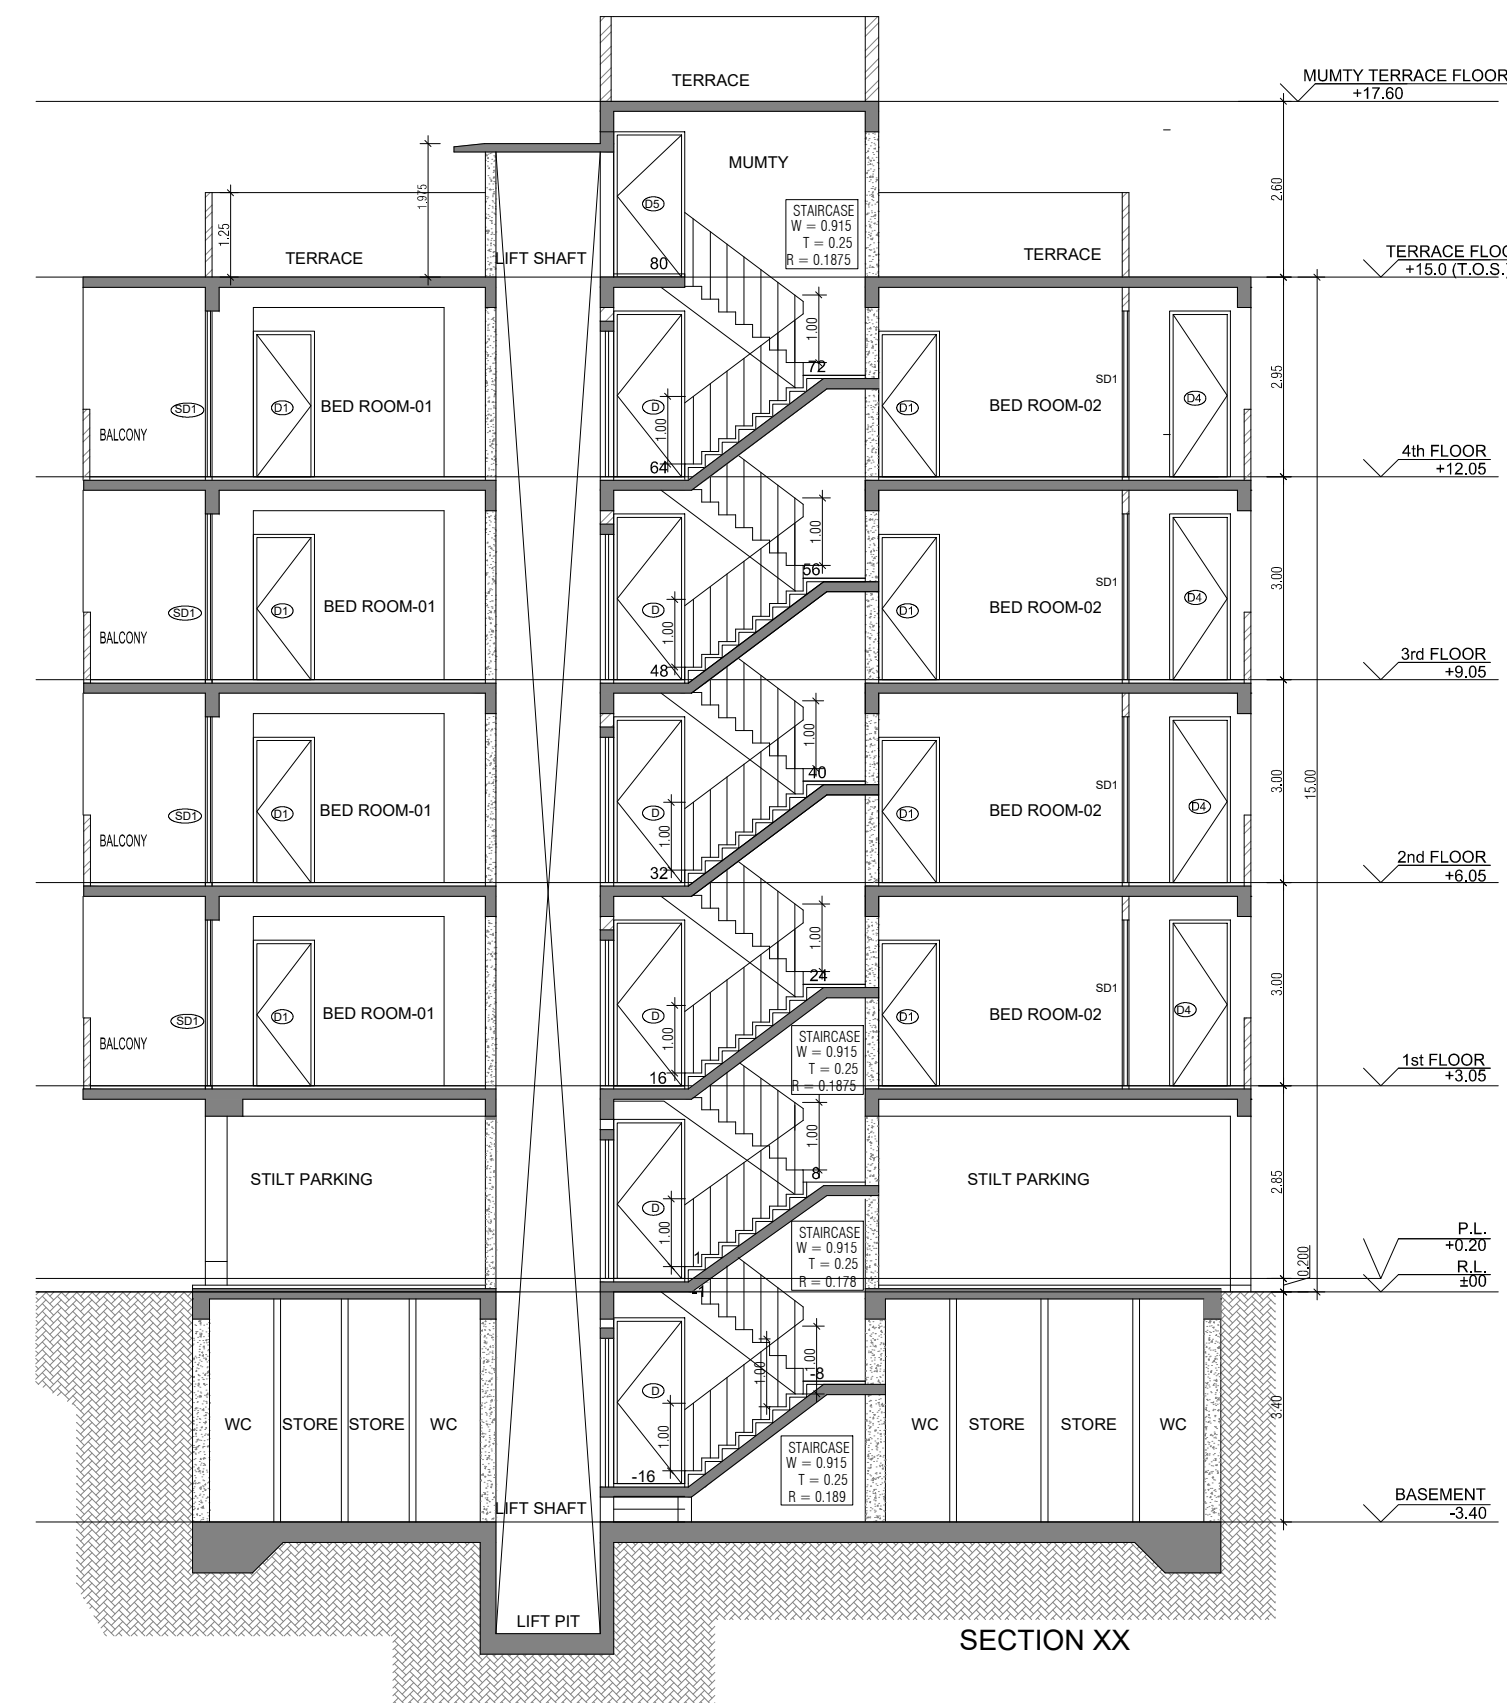


SECTION XX

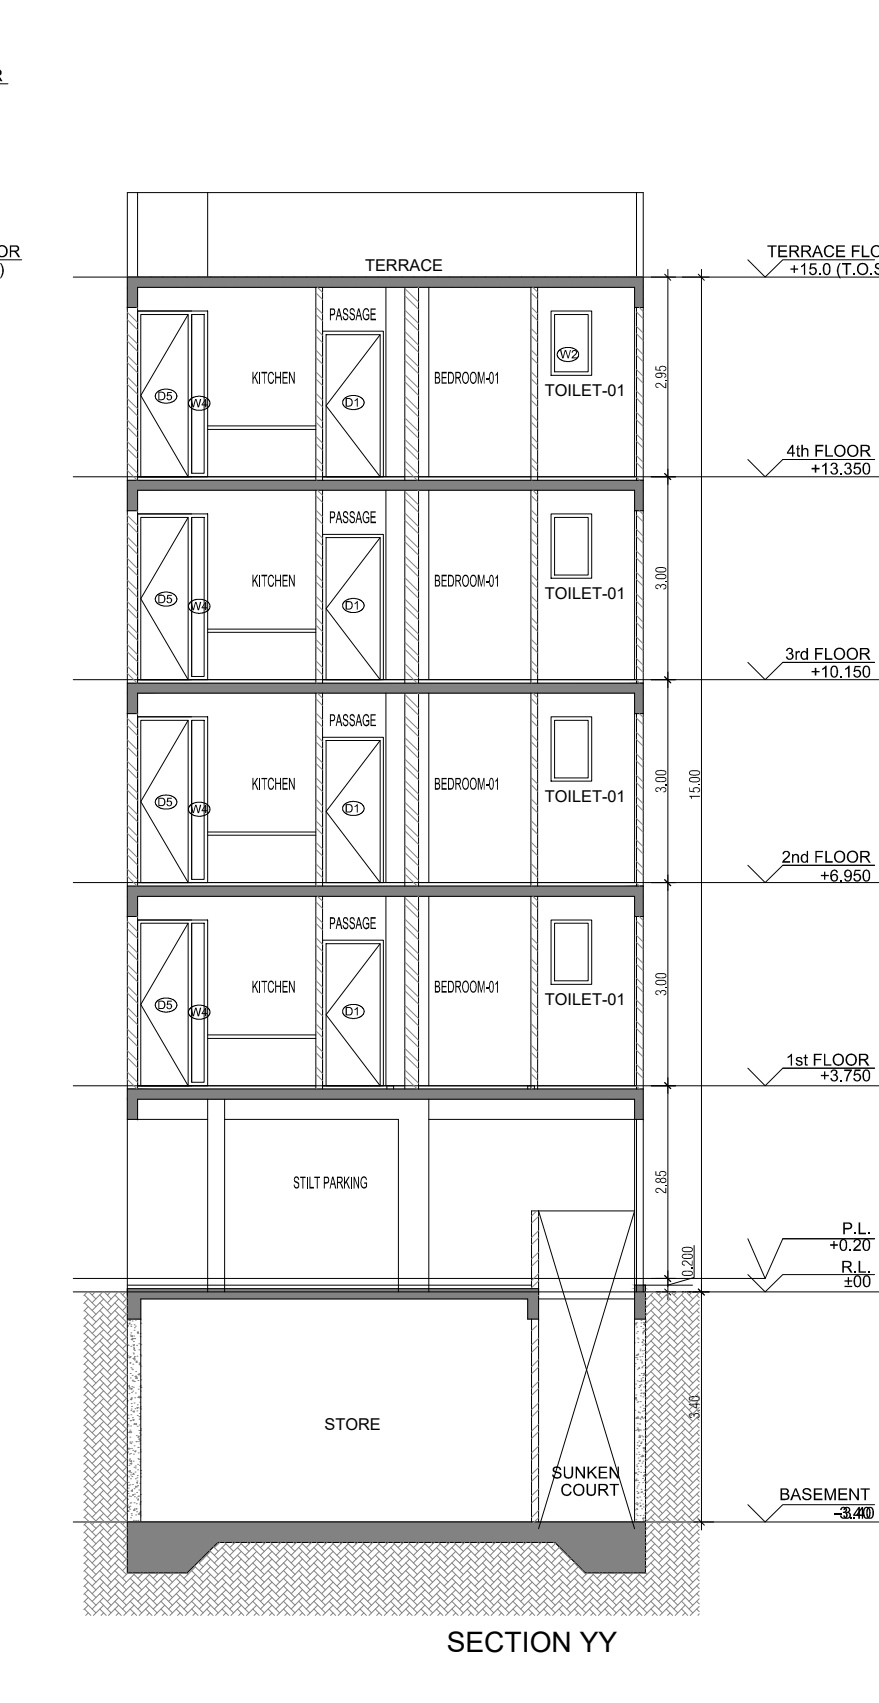


SECTION YY

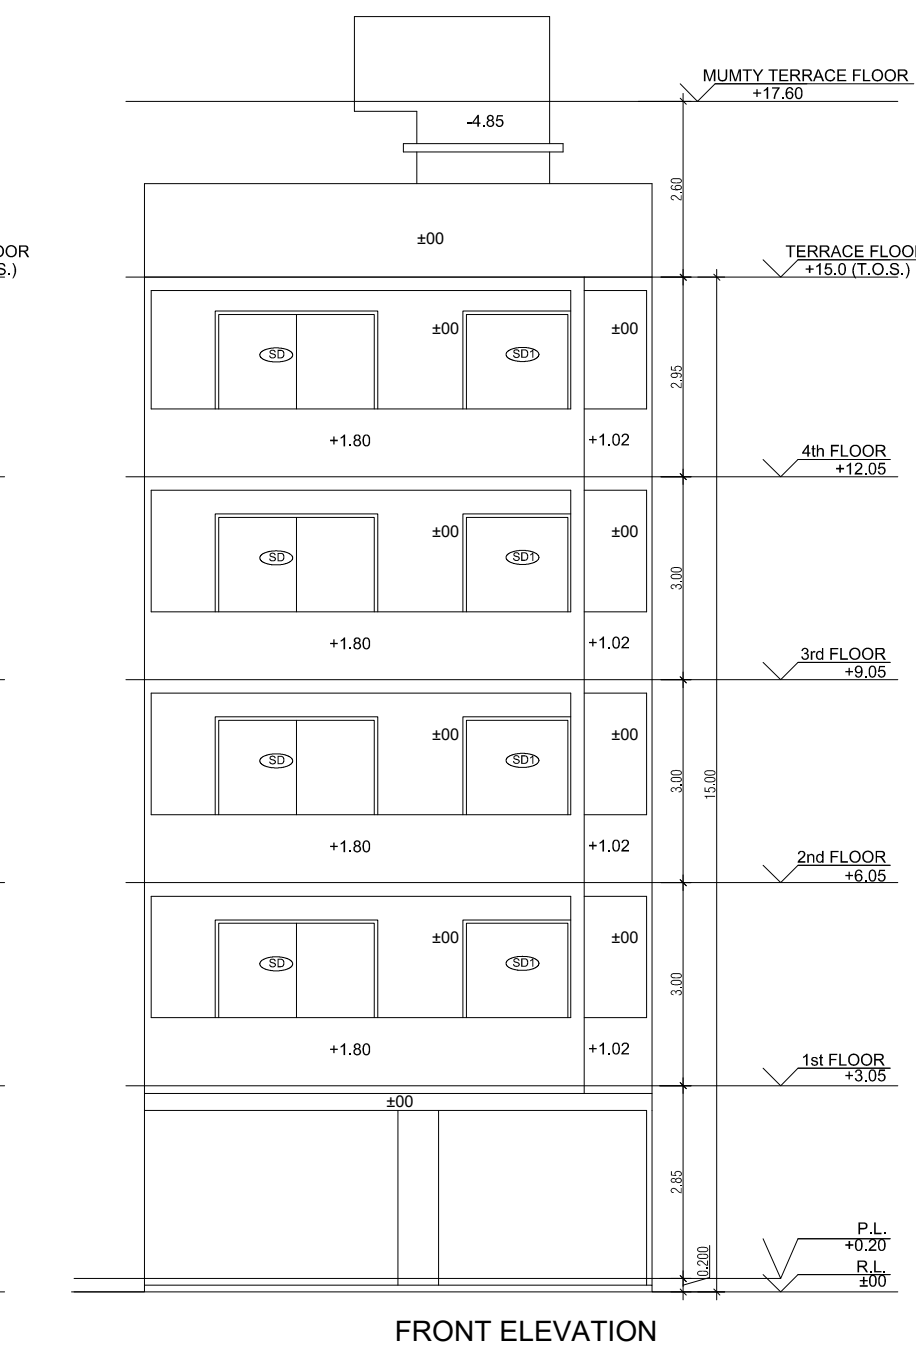

FRONT ELEVATION

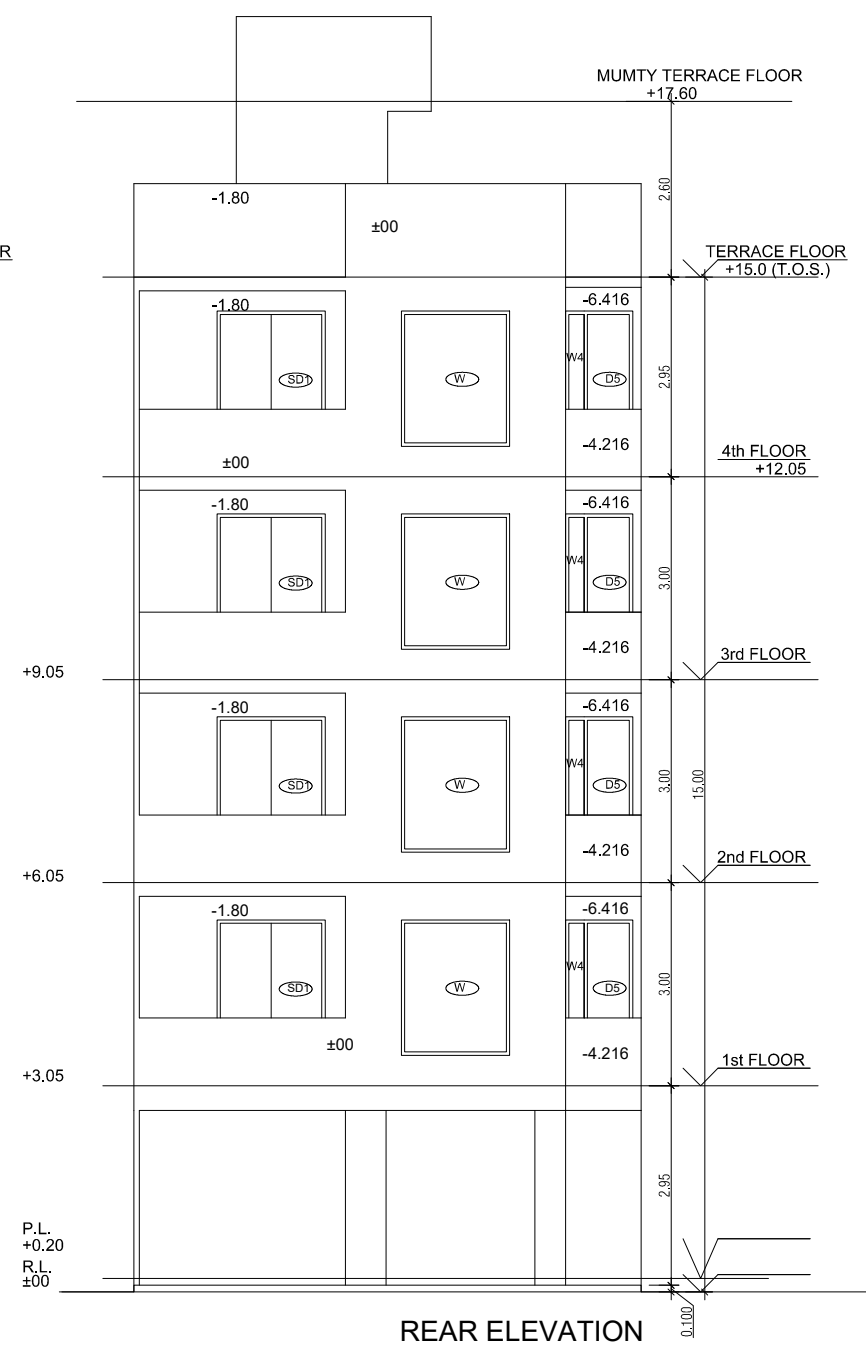


REAR ELEVATION

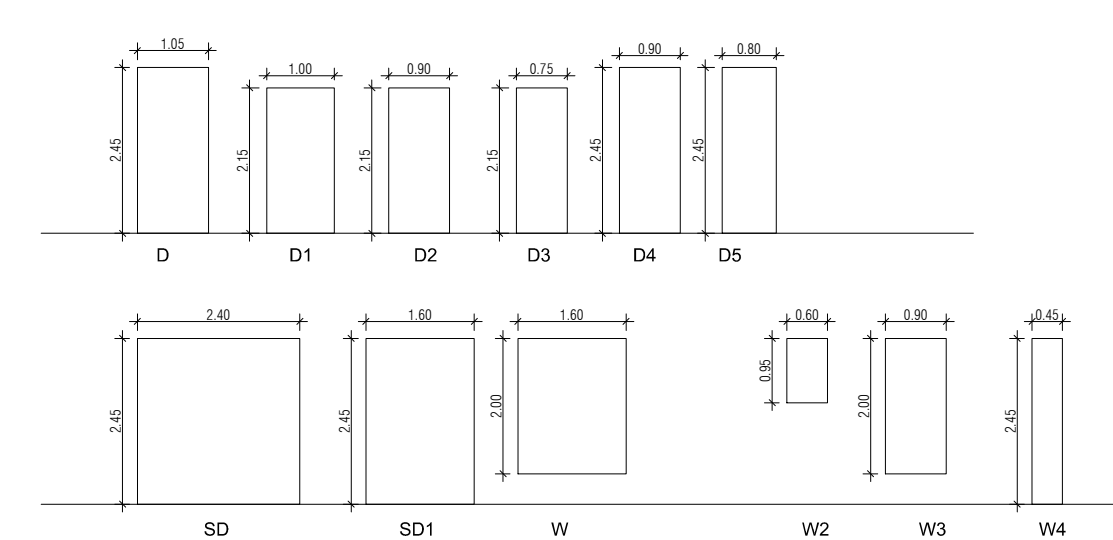

PLUMBING LEGEND FOR VERTICAL PIPES:-				
①	110 OD uPVC SOIL & WASTE VENT PIPE			
②	110 OD uPVC WASTE & VENT PIPE FOR KITCHEN			
③	DOMESTIC WATER SUPPLY DN. TAKE PIPE			
④	FLUSHING WATER SUPPLY DN. TAKE PIPE			
⑤	75 OD uPVC RAIN WATER PIPE FOR BALCONY			
⑥	110 OD uPVC RAIN WATER PIPE FOR TERRACE			
⑦	250 DOMESTIC WATER RISER PIPE TO OHT			
⑧	200 FLUSHING WATER RISER PIPE TO OHT			
SEWAGE MANHOLE				
DRAINAGE CATCH BASIN				
DRAINAGE MANHOLE				

DOOR WINDOW SCHEDULE				
SR NO	LEGEND	WIDTH (MM)	HEIGHT (MM)	INTEL LVL. (FROM F.F.L.)
1	D1	105	245	0
2	D2	145	215	0
3	D3	145	215	0
4	D4	145	215	0
5	D5	145	215	0
6	D6	145	215	0
7	D7	145	215	0
8	D8	145	215	0
9	D9	145	215	0
10	D10	145	215	0
11	D11	145	215	0
12	D12	145	215	0
13	D13	145	215	0

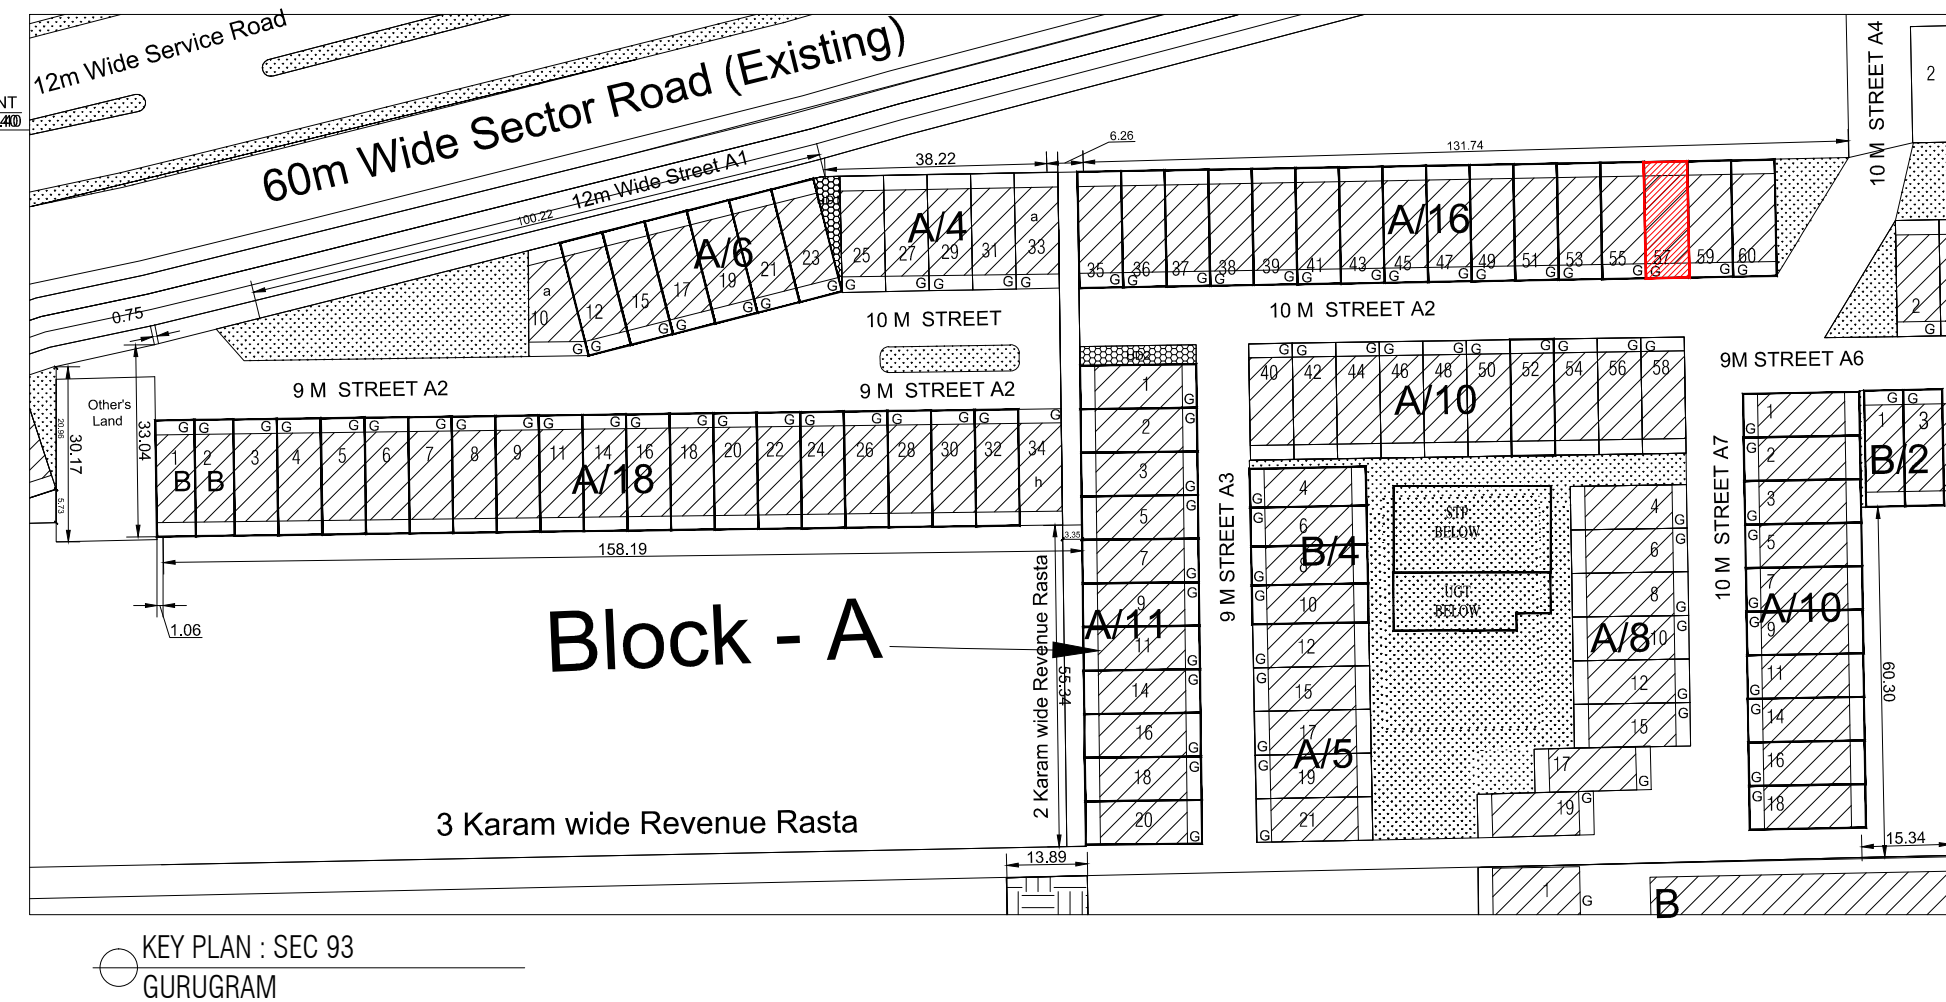


Block - A


3 Karam wide Revenue Rasta

KEY PLAN : SEC 93
GURUGRAM

AREA CALCULATION		AREA	UNIT
TOTAL PLOT AREA (7.50 M x 20 M)		150	Sqmt
PERMISSIBLE FAR AS PER APPROVED ZONING PLAN @ 2.00		300	Sqmt
PURCHASABLE FAR @ 0.54		95	Sqmt
TOTAL PERMISSIBLE FAR @ 2.64		395	Sqmt
PROPOSED FAR @ 2.63		395.395	Sqmt
PERMISSIBLE GROUND COVERAGE @ 75%		112.50	Sqmt
PROPOSED GROUND COVERAGE @ 69.24%		103.872	Sqmt
AREA OF STILT FLOOR (GROUND COVERAGE)			
A	7.5 x 15.45 x 1	115.875	Sqmt
TOTAL		115.875	Sqmt
DEDUCTION (D)			
1	1.12 x 5.815 x 1	6.513	Sqmt
2	3.05 x 1.800 x 1	5.490	Sqmt
TOTAL		12.003	Sqmt
PROPOSED GROUND COVERAGE = A-D		103.872	Sqmt
AREA CALCULATION FOR TYPICAL FLOOR (1st to 4th FLOOR)			
TOTAL AREA ON GROUND COVERAGE (X)		103.872	Sqmt
DEDUCTION			
1 (STAIRCASE)	1.880 x 3.715 x 1	6.984	Sqmt
2	1.600 x 1.550 x 1	2.480	Sqmt
3	1.473 x 1.250 x 1	1.841	Sqmt
TOTAL (Y)		11.305	Sqmt
TOTAL AREA OF TYPICAL FLOOR (X-Y)		92.567	Sqmt
BASEMENT BUILT UP AREA			
B	6.027 x 15.194 x 1	91.574	Sqmt
TOTAL		91.574	Sqmt
BASEMENT F.A.R. AREA			
C	1.400 x 2.200 x 2	6.160	Sqmt
TOTAL		6.160	Sqmt
NET NON F.A.R. AREA OF BASEMENT			
D-C		85.414	Sqmt
TOTAL		85.414	Sqmt
STILT FAR			
E	2.333 x 4.315 x 1	10.057	Sqmt
F	2.000 x 1.550 x 1	3.100	Sqmt
G	1.473 x 1.250 x 1	1.841	Sqmt
J	1.2 x 3.300 x 1	3.960	Sqmt
TOTAL		18.958	Sqmt
MUMTY AREA			
H	1.960 x 1.51 x 1	2.960	Sqmt
I	2.24 x 4.32 x 1	9.688	Sqmt
TOTAL		12.627	Sqmt
PROJECTION AREA			
6.500 x 1.800 x 1		11.700	Sqmt
1.000 x 1.020 x 1		1.020	Sqmt
1.120 x 1.800 x 1		2.016	Sqmt
3.050 x 1.800 x 1		5.490	Sqmt
TOTAL		20.226	Sqmt
GROUND COVERAGE CALCULATION			
STILT FLOOR AREA, STAIRCASE, LIFT SHAFT INCLUDED		103.872	Sqmt
TOTAL GROUND COVERAGE ACHIEVED		103.872	Sqmt
FAR CALCULATION			
TYPICAL FLOOR AREA x 4		370.267	Sqmt
FAR AREA UN BASEMENT		6.160	Sqmt
FAR AREA ON STILT		18.958	Sqmt
TOTAL FAR ACHIEVED		395.395	Sqmt
BUILT UP AREA CALCULATION			
BASEMENT AREA (FAR + NON FAR) - COVERAGE		697.102	Sqmt
AT STILT AREA + FLOOR AREA + STAIR CASE x 4 + MUMTY AREA + PROJECTION AREA x 4			

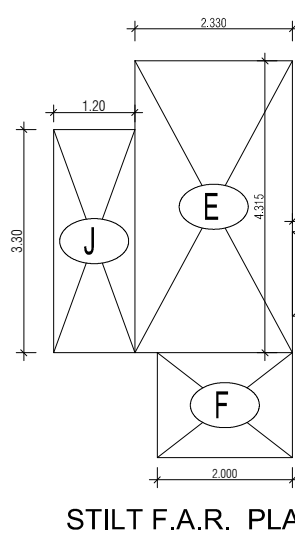

STILT F.A.R. PLAN

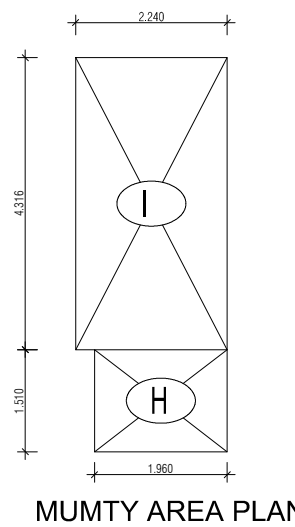

MUMTY AREA PLAN

FIRST TO FOURTH FLOOR
AREA DIAGRAM FOR DEDUCTION

PROJECT -

PROPOSED INDEPENDENT RESIDENTIAL FLOORS ON
PLOT NO A2 - 57 (STREET A2 - 10 M WIDE) IN
AFFORDABLE RESIDENTIAL PLOTTED COLONY UNDER DEEN
DAYAL JAN AWAS YOJNA-2016 OVER AN AREA MEASURING
26.91875 (LICESNE NO 94 OF 2021 DT 12.11.2021) IN VILLAGE
HATAPUR, SECTOR 93, GURUGRAM, BEING DEVELOPED BY
SAGARDUTT BUILDERS & DEVELOPERS PVT LTD & OTHERS IN
COLLABORATION WITH DLF LIMITED.

OWNERS -

DLF LIMITED

ARCHITECTS -

Arcoo Associates Private Limited
Plot- 30b, Sec-32, Gurgaon-122001
Ph.: 26242050, 26242169

DRAWING TITLE -

TYPE A (7.5 M x 20 M) FLOORS PLANS WITH AREA CALCULATIONS , ELEVATION
& SECTIONS

DRAWING NUMBER -

SCALE = 1:50

DATE :

DRAWN BY -

CHECKED BY -

DRAWING NUMBER -

ARCHITECT SIGN

AUTHORISED SIGN

Signature of Architect

Signature of Authorised Sign

Registration No. CA/2011/04740

VANDANA AGROA
Authorised sign